
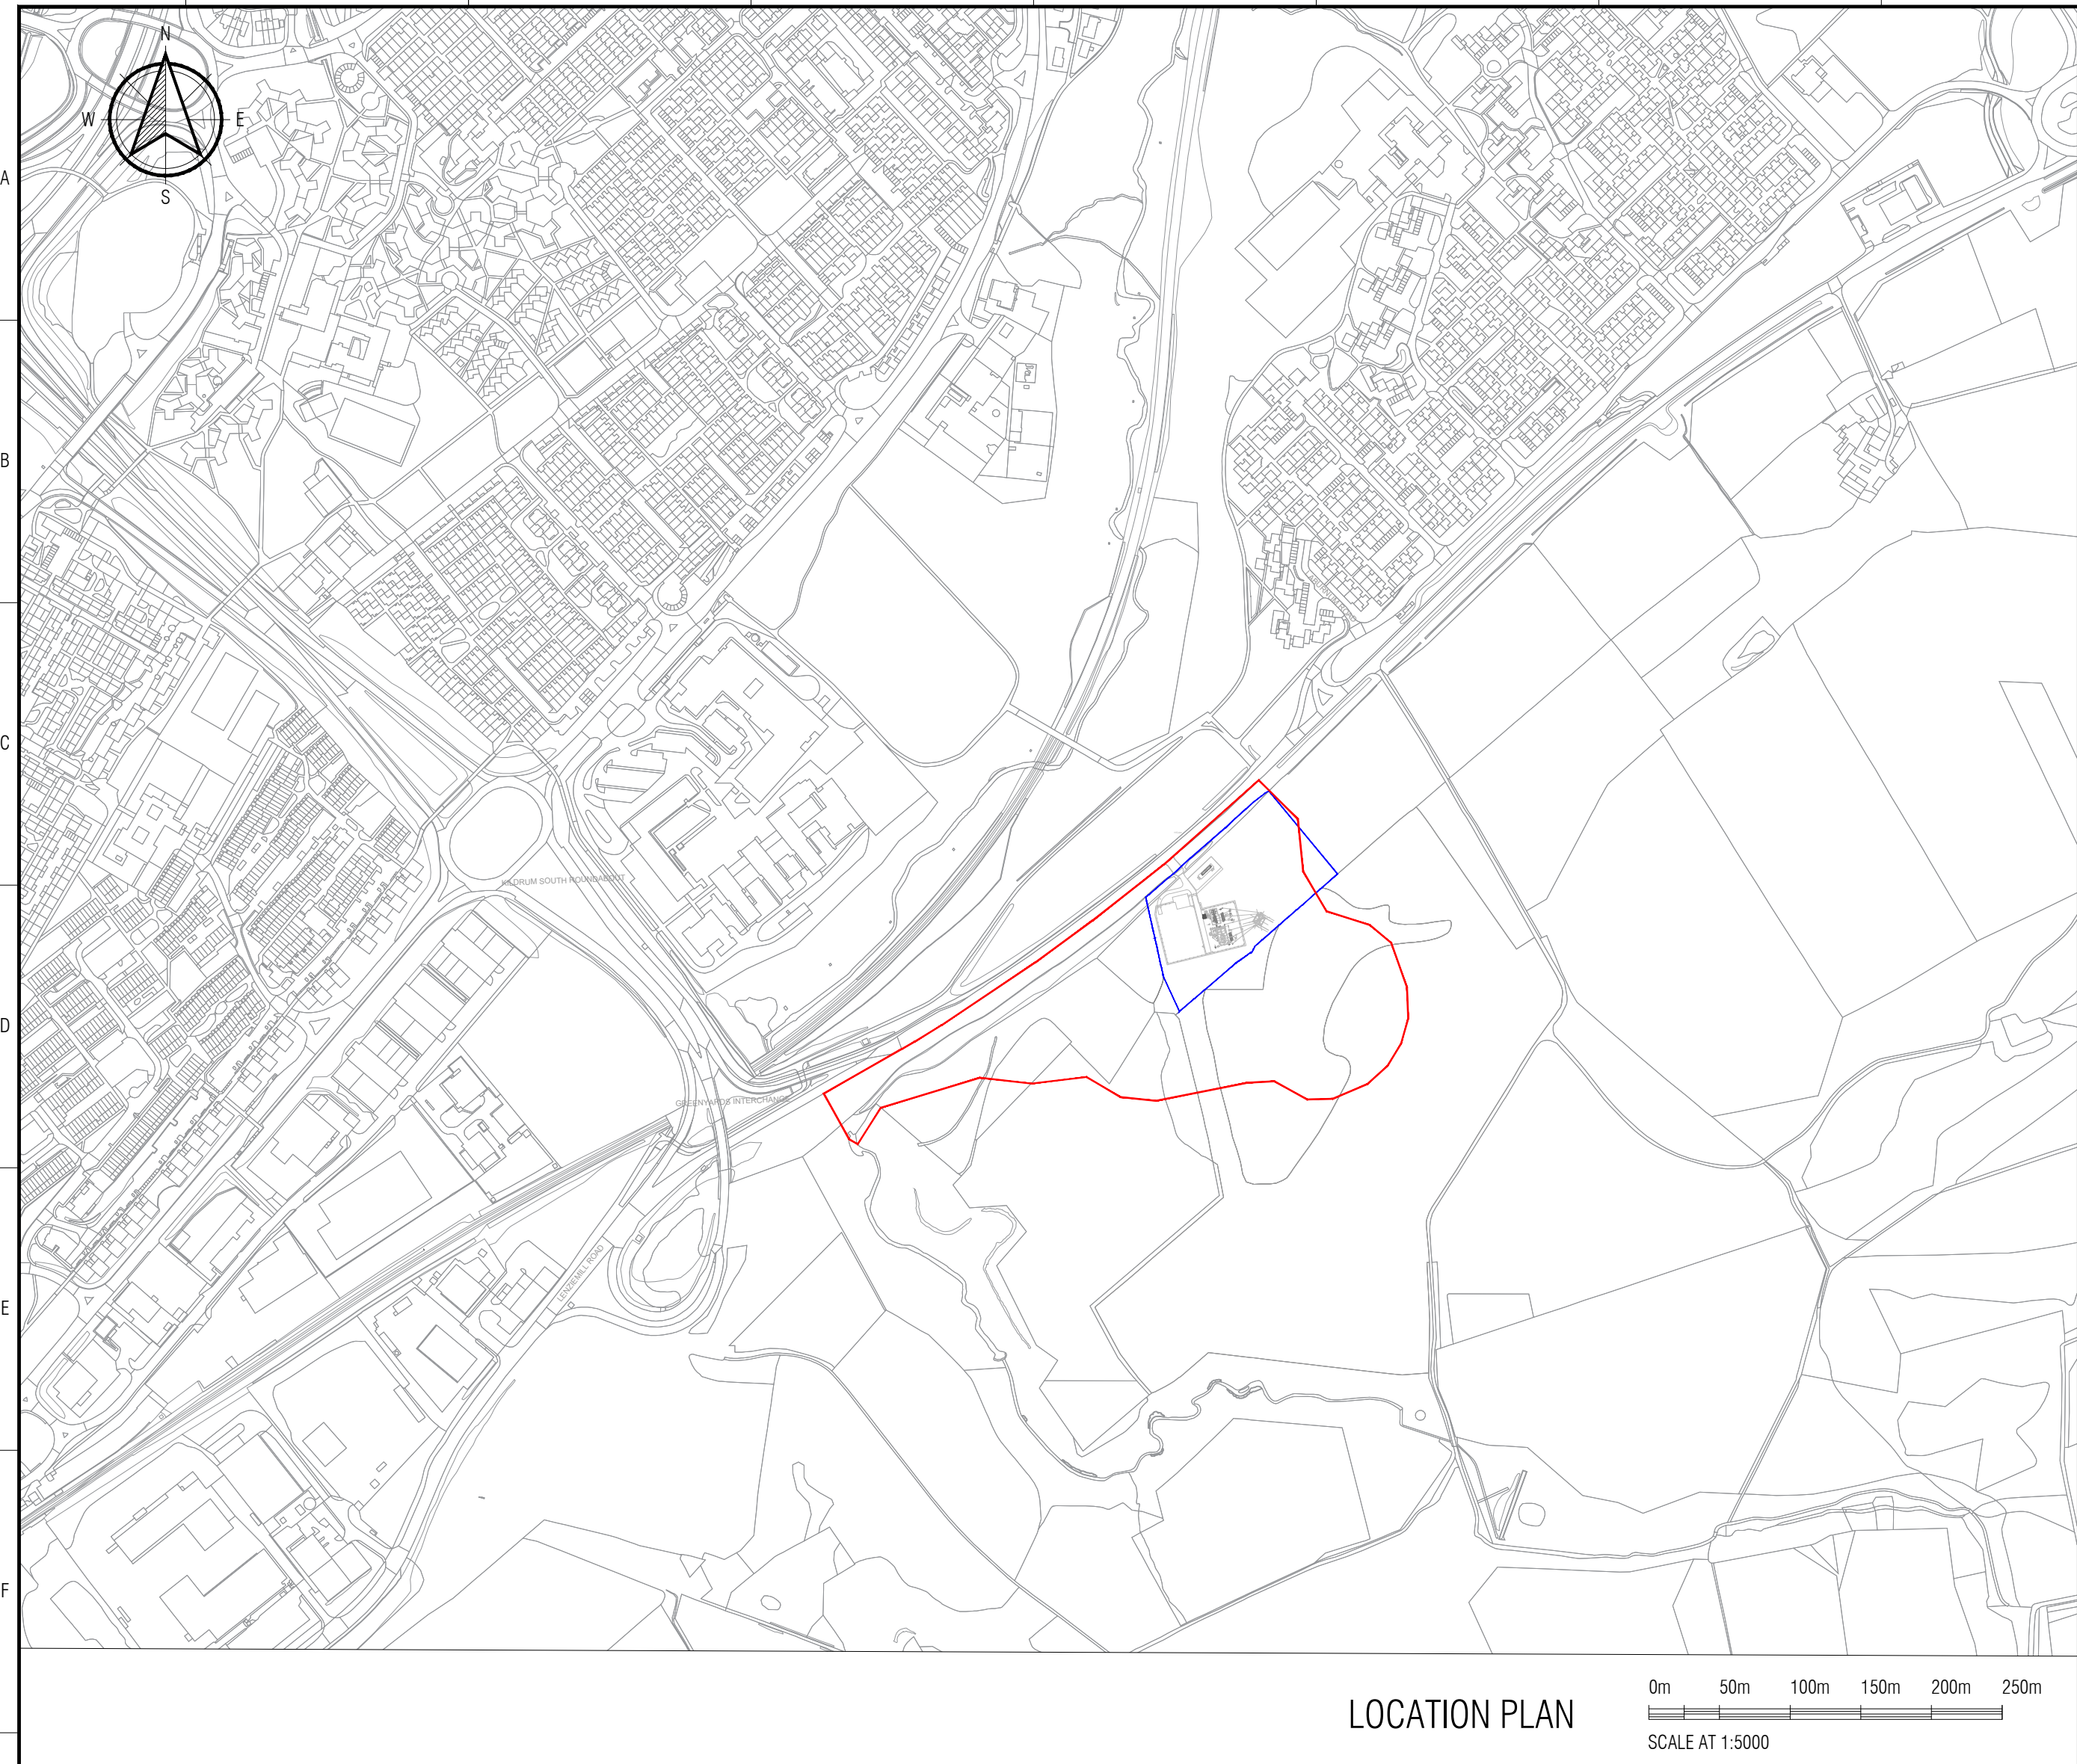


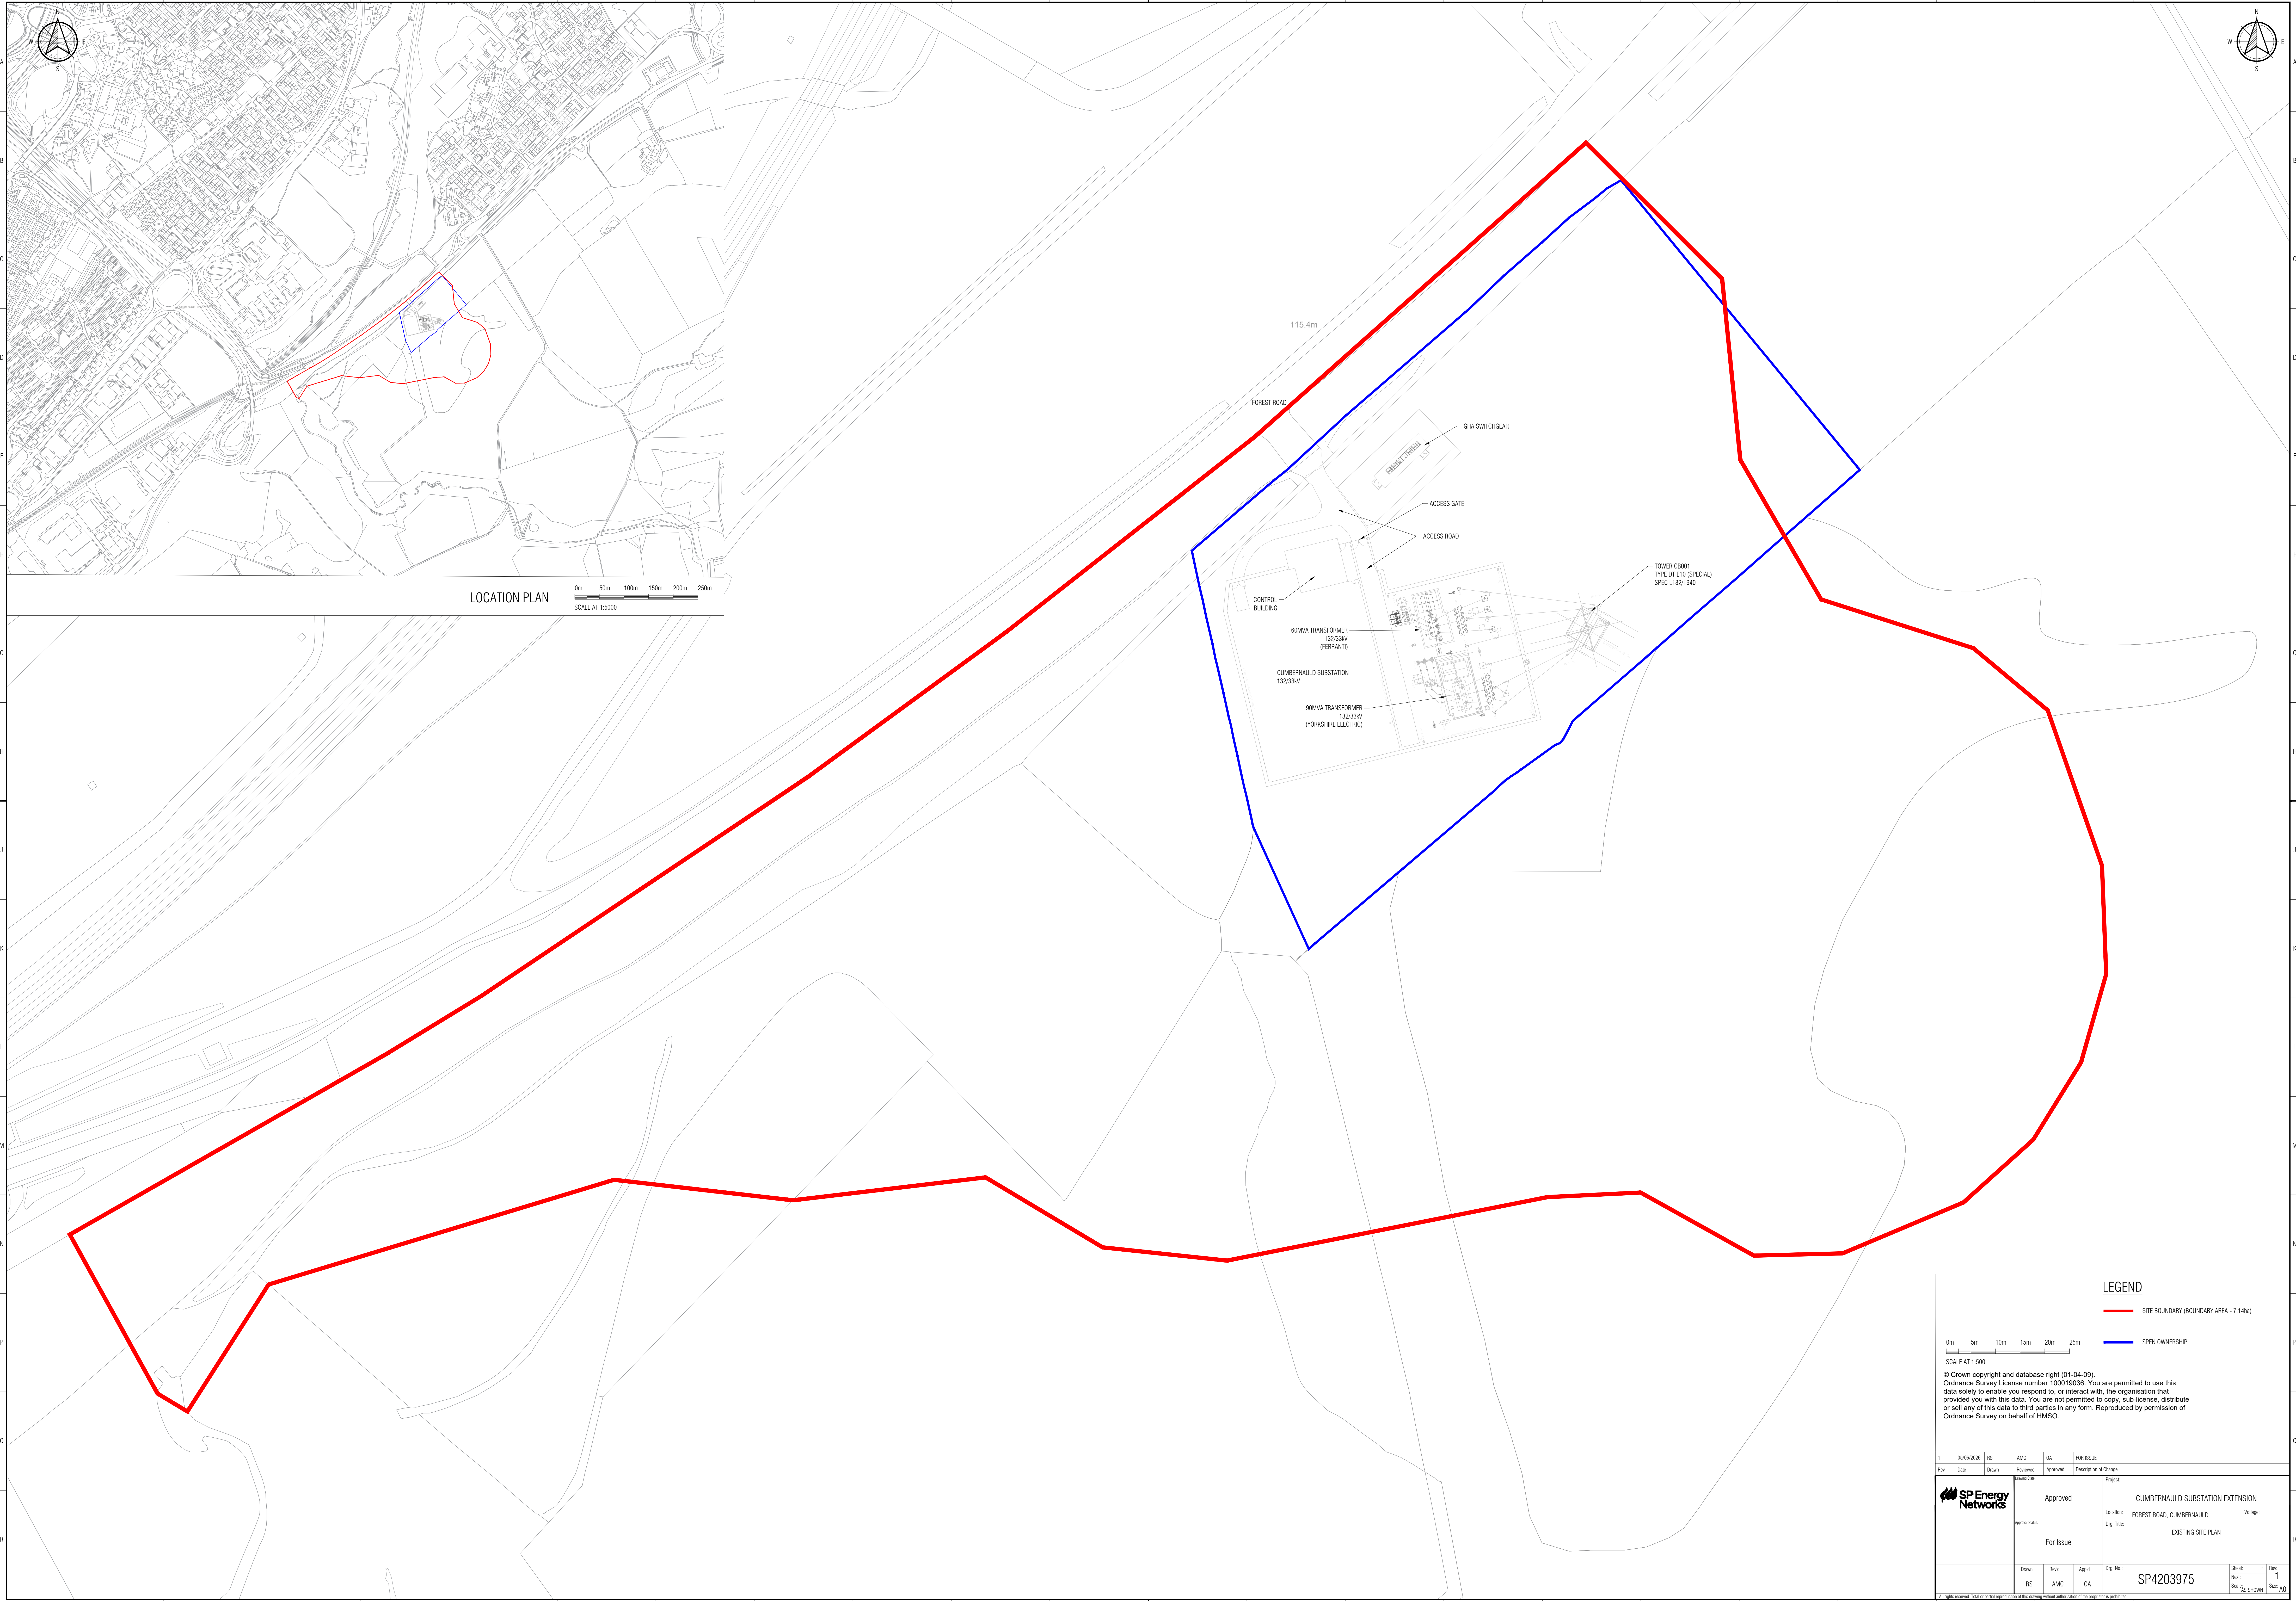

LEGEND

SITE BOUNDARY (BOUNDARY AREA - 7.14ha)

SPEN OWNERSHIP

0m 5m 10m 15m 20m 25m

SCALE AT 1:500

© Crown copyright and database right (01-04-09).
Ordnance Survey License number 100019036. You are permitted to use this data solely to enable you respond to, or interact with, the organisation that provided you with this data. You are not permitted to copy, sub-license, distribute or sell any of this data to third parties in any form. Reproduced by permission of Ordnance Survey on behalf of HMISO.

Rev	Date	Drawn	RS	AMC	DA	FOR ISSUE
1	05/06/2026		RS	AMC	DA	FOR ISSUE

Approved

For Issue

Drawn: RS
Rev'd: AMC
Agreed: DA

Project: CUMBERNAULD SUBSTATION EXTENSION

Location: FOREST ROAD, CUMBERNAULD

Drp. Title: EXISTING SITE PLAN

Drp. No.: SP4203975

Sheet: 1
Date: -
Scale: AS SHOWN
Size: A0