


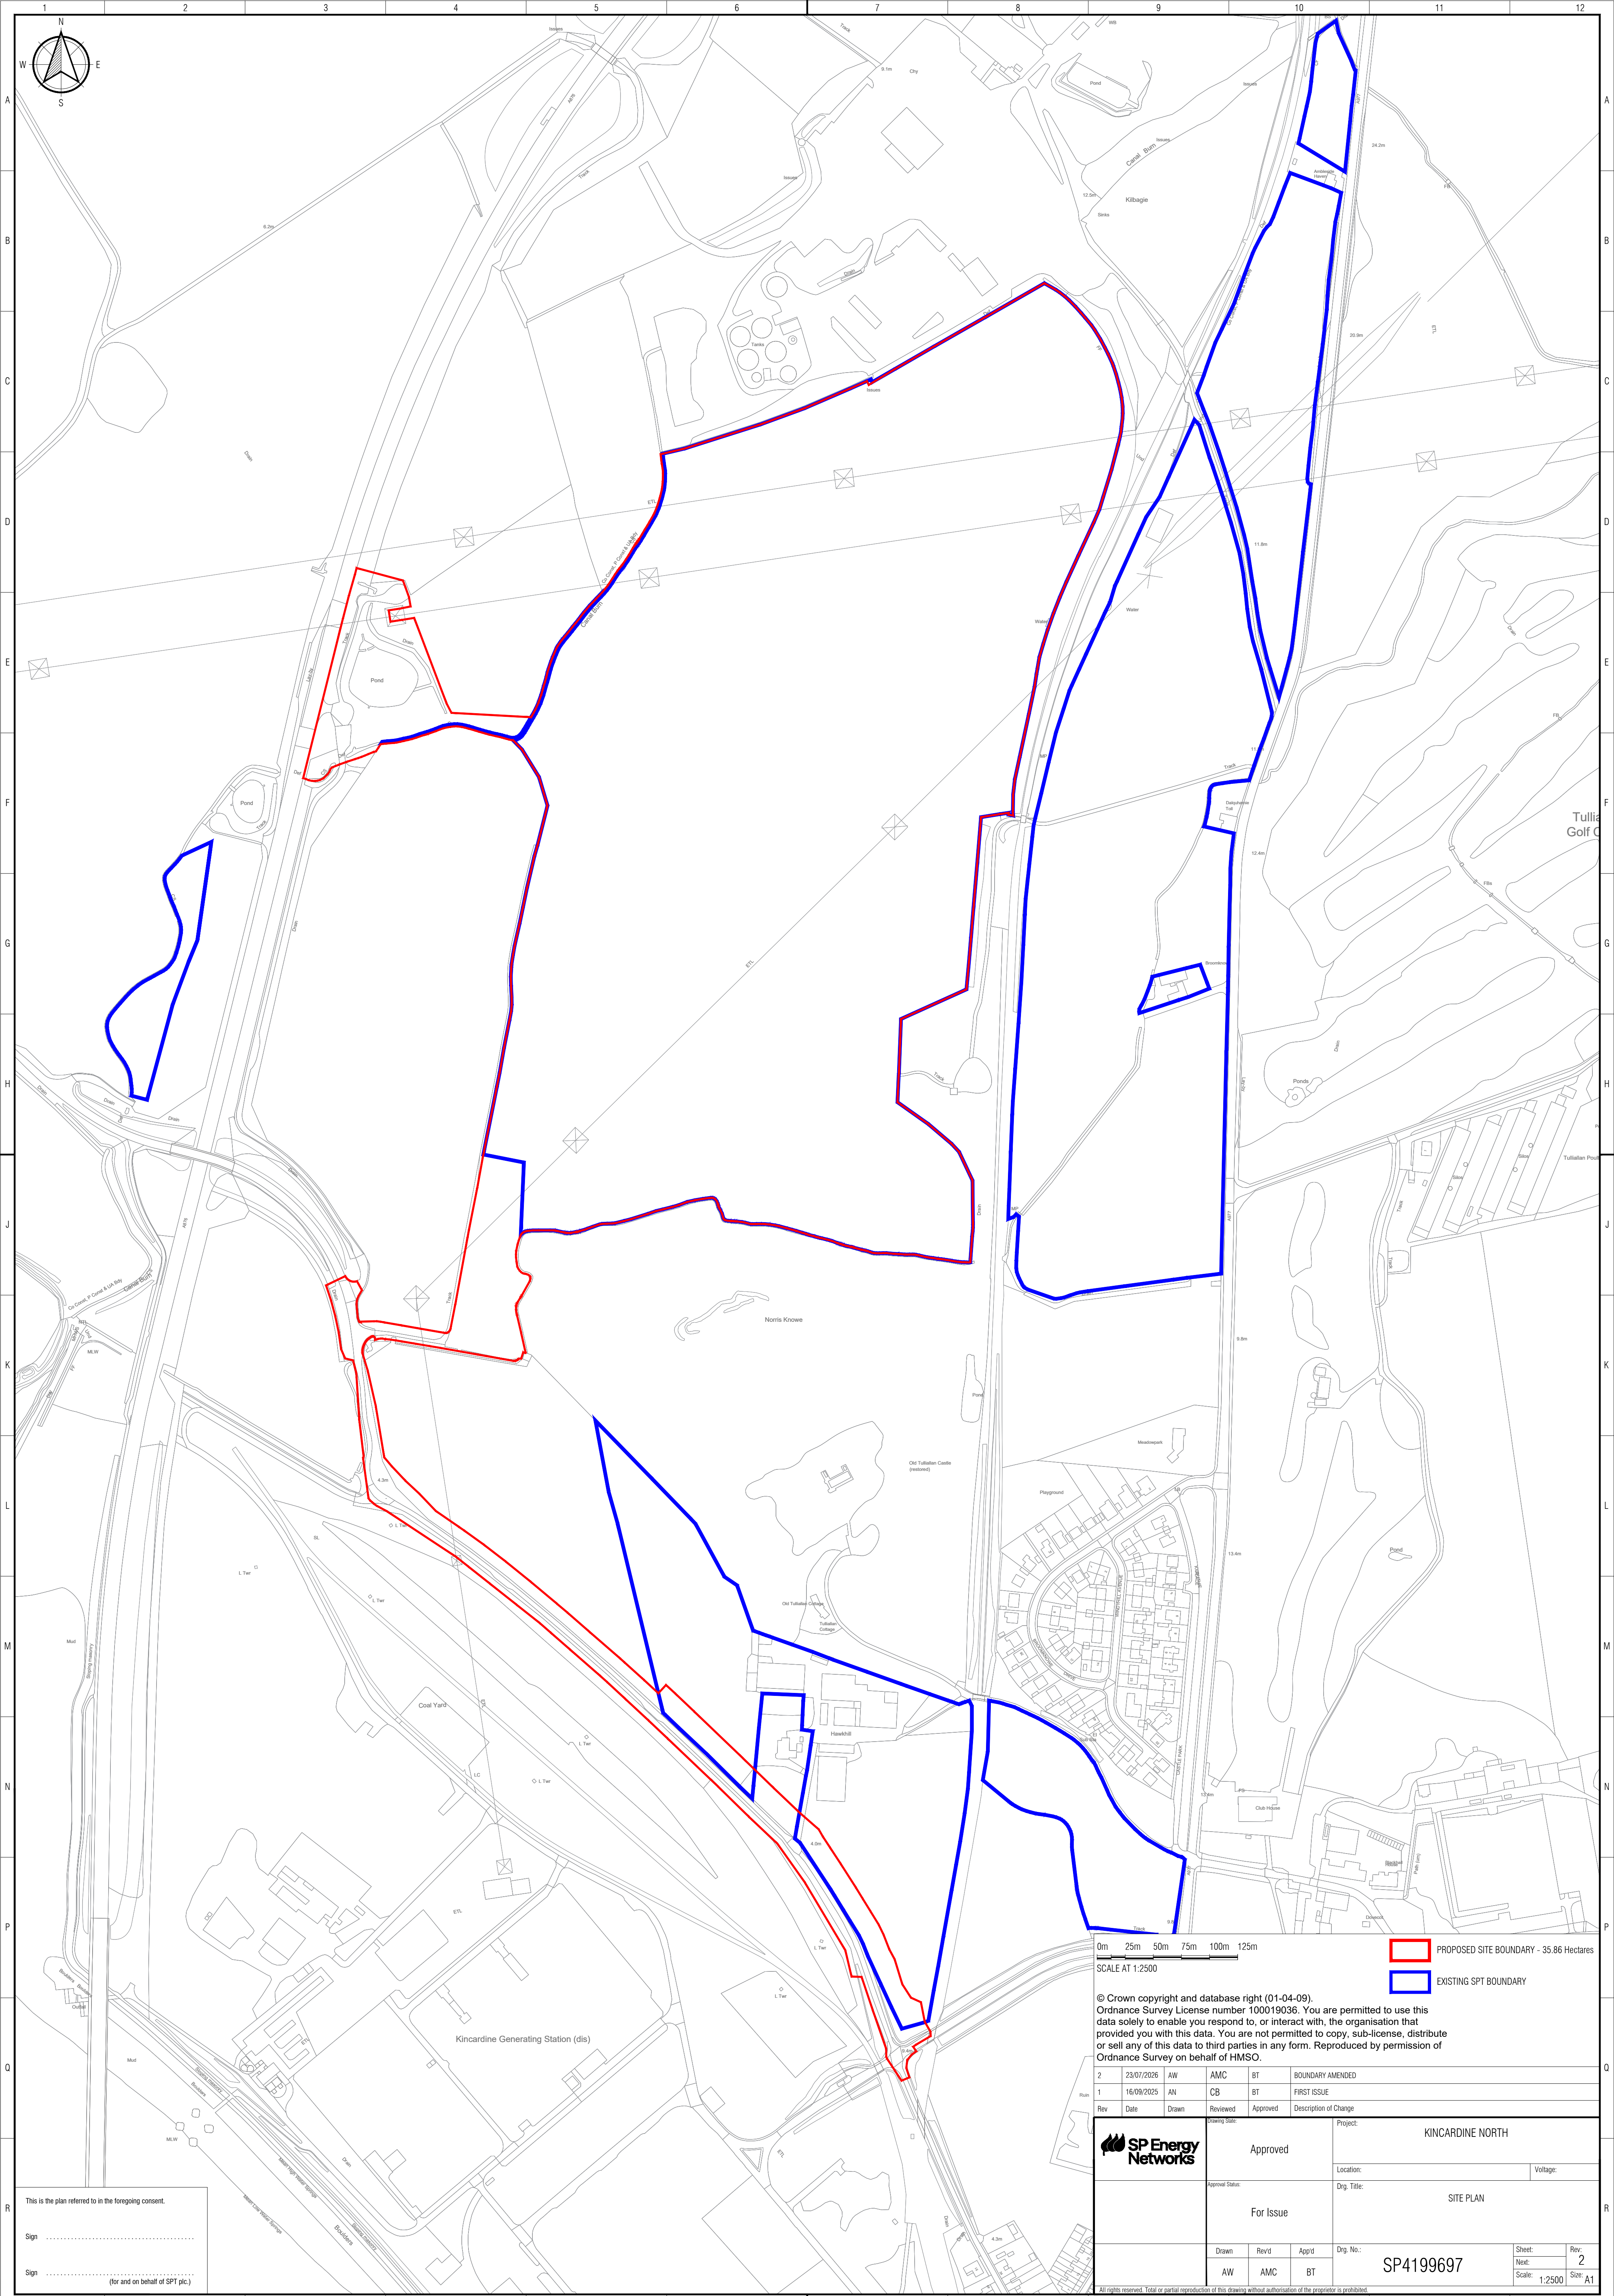

This is the plan referred to in the foregoing consent.

Sign

Sign
(for and on behalf of SPT plc.)



© Crown copyright and database right (01-04-09).
Ordnance Survey License number 100019036. You are permitted to use this data solely to enable you respond to, or interact with, the organisation that provided you with this data. You are not permitted to copy, sub-license, distribute or sell any of this data to third parties in any form. Reproduced by permission of Ordnance Survey on behalf of HMSO.

2	23/07/2026	AW	AMC	BT	BOUNDARY AMENDED
1	16/09/2025	AN	CB	BT	FIRST ISSUE
Rev	Date	Drawn	Reviewed	Approved	Description of Change

	Drawing Size:			Project: KINCARDINE NORTH		
	Approved			Location: Voltage:		
	Approval Status:			Drg. Title: SITE PLAN		
	For Issue					
	Drawn	Rev'd	App'd	Drg. No.: SP4199697		Sheet: Rev: 2
	AW	AMC	BT			Next: Scale: 1:2500 Size: A1
All rights reserved. Total or partial reproduction of this drawing without authorisation of the proprietor is prohibited.						

All rights reserved. Total or partial reproduction of this drawing without authorisation of the proprietor is prohibited.