



SECTION A-A
SCALE 1:150

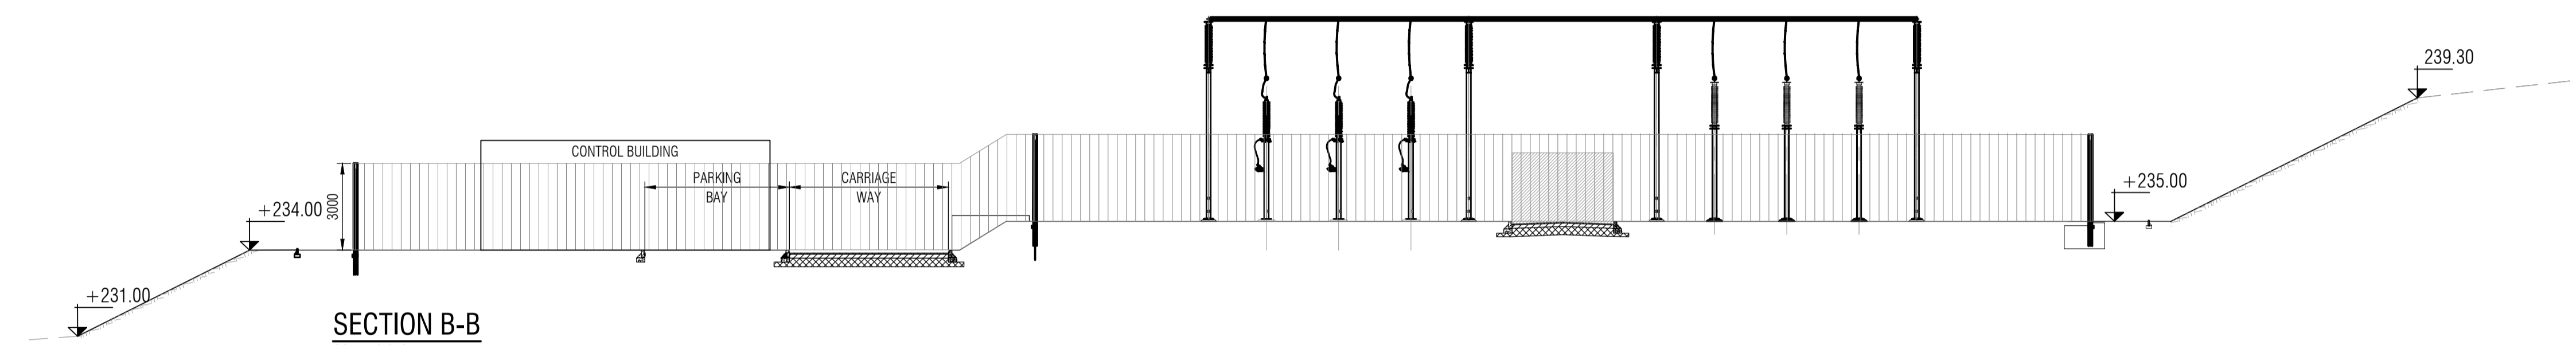

SECTION B-B
SCALE 1:150

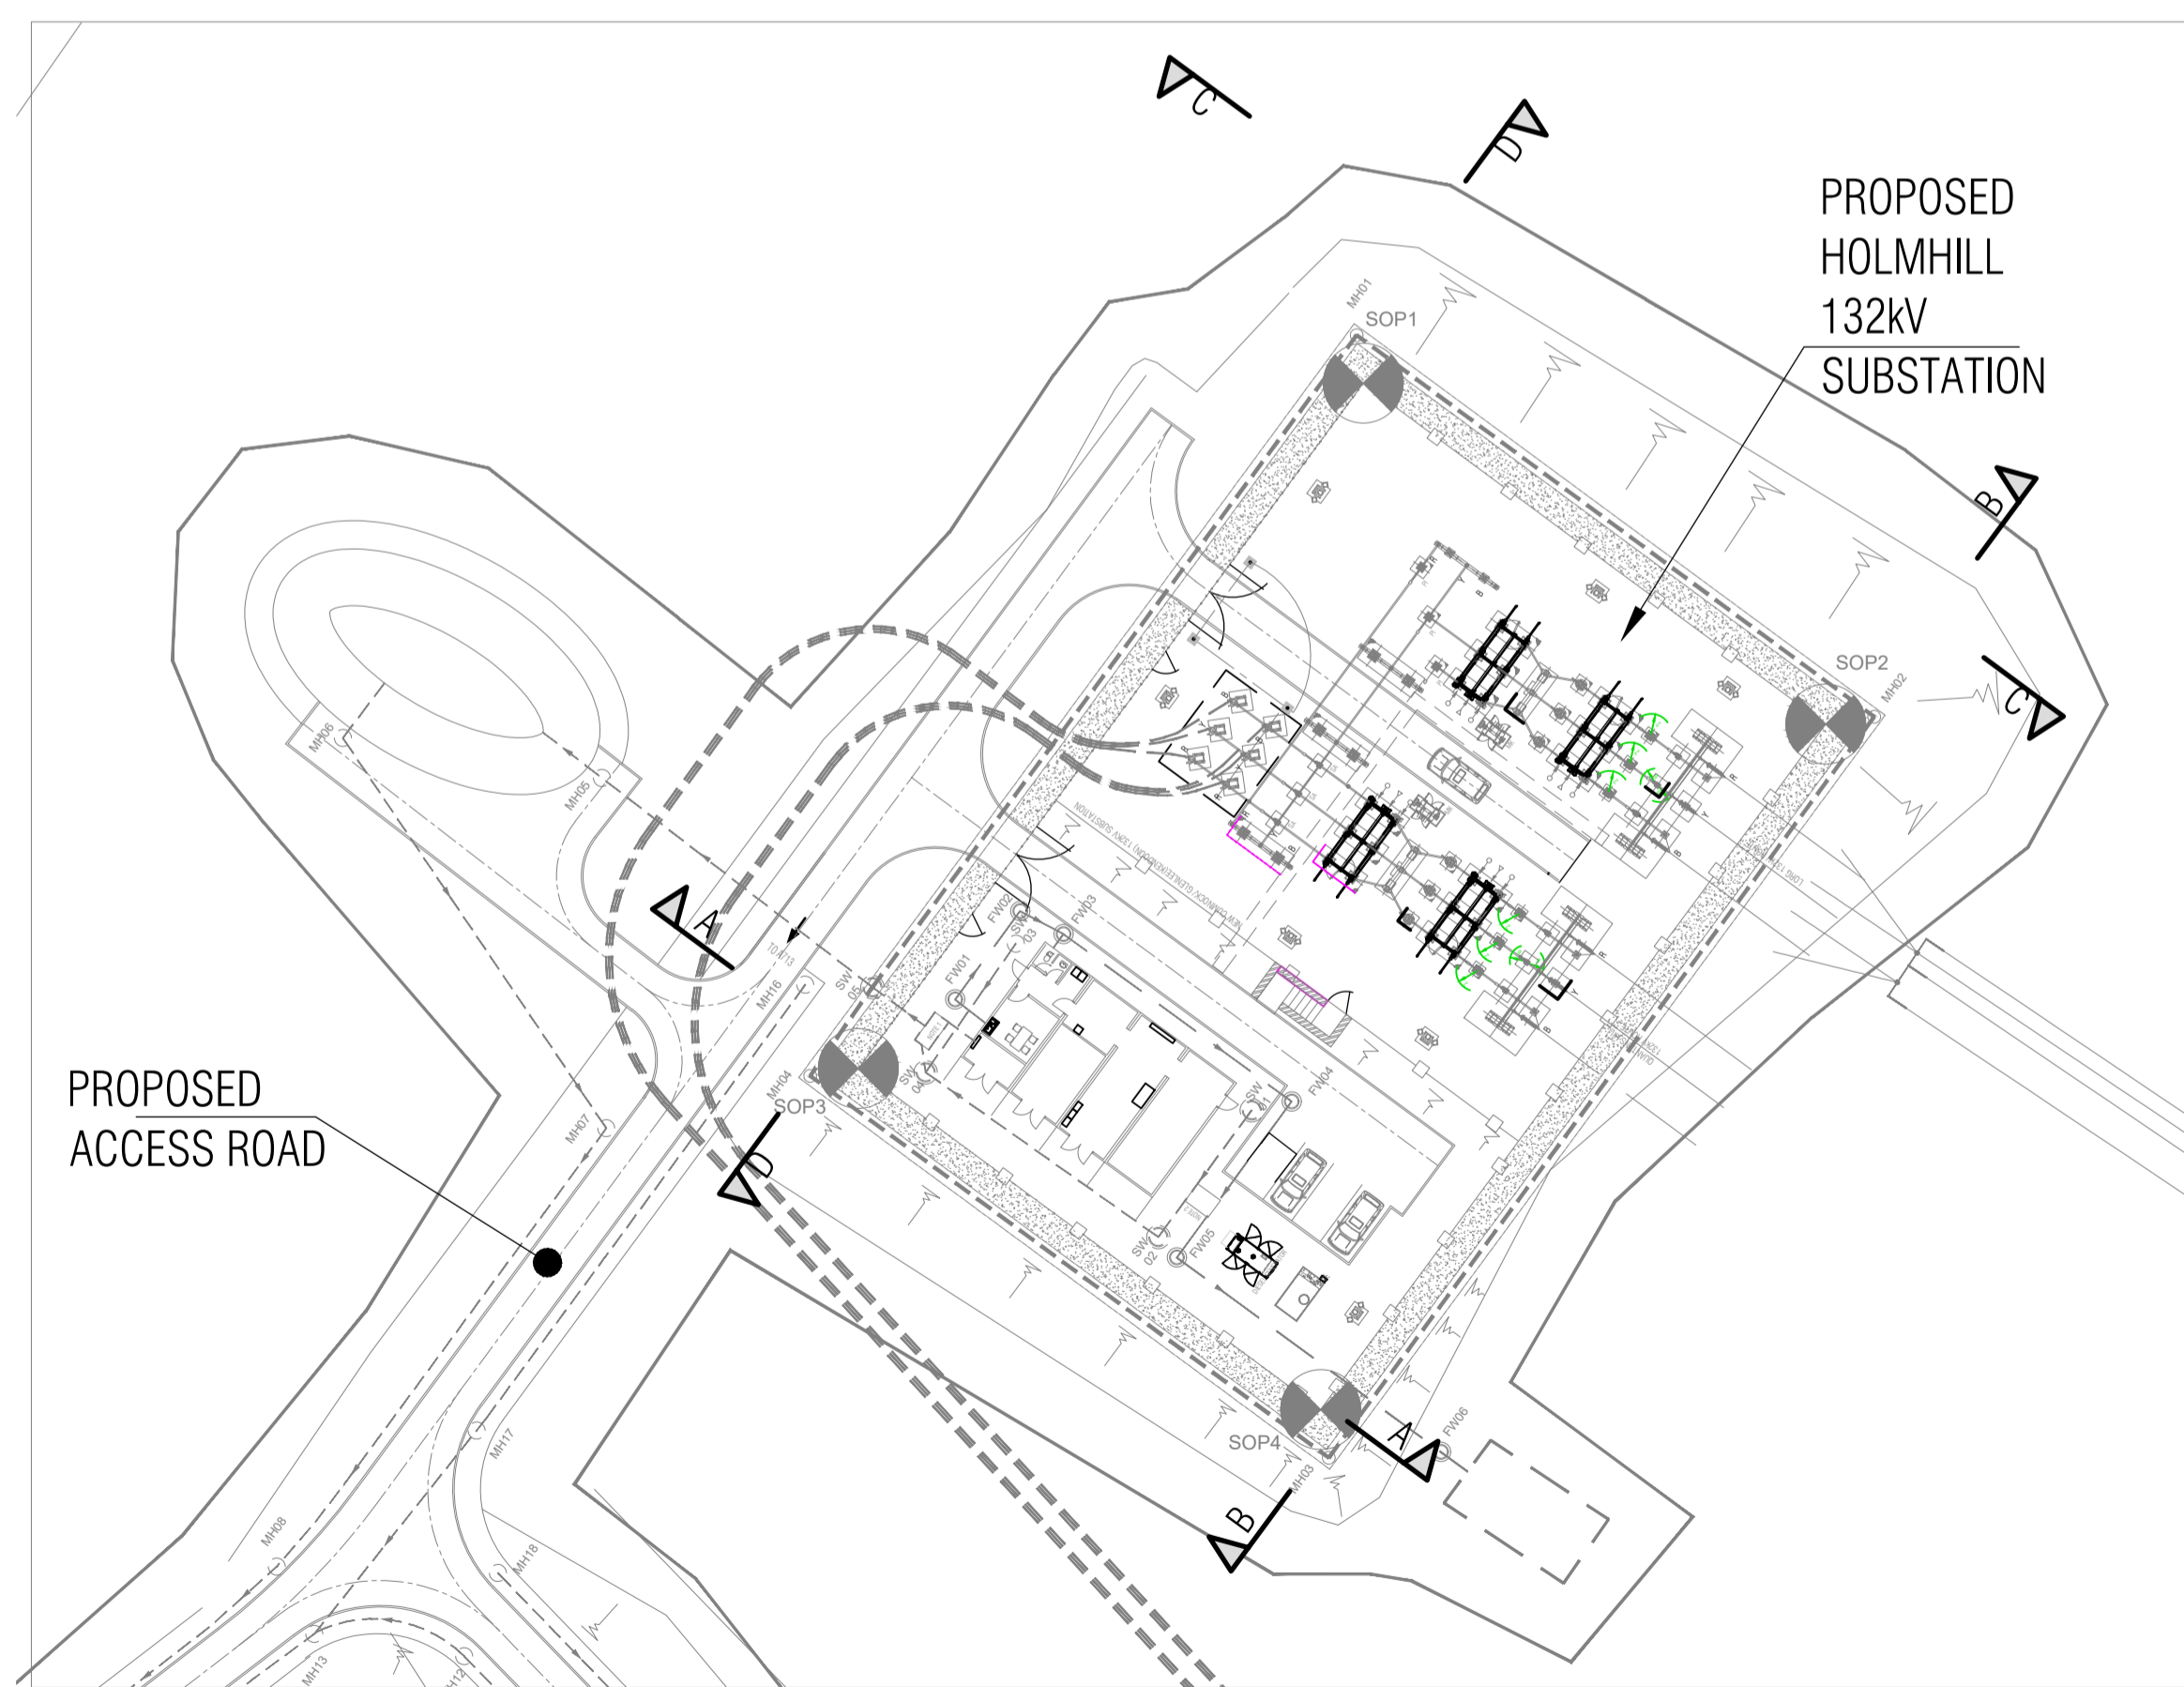

PROPOSED LAYOUT
SCALE 1:500

ASSOCIATED DRAWINGS:

- CT1260-2-00GG-DA-SPENEC-0001 REV 0A HOLMHILL 132KV SUBSTATION SITE LOCATION PLAN
- CT1260-2-00GG-DA-SPENEC-0003 REV 0A HOLMHILL 132KV SUBSTATION PROPOSED LAYOUT
- CT1260-2-00GG-DA-SPENEC-0004 SHEET 2 HOLMHILL 132KV SUBSTATION ELECTRICAL LAYOUT & ELEVATIONS

OB	24/02/2022	R.McG	H.L.	INTERNAL REVIEW	
DA	25/01/2022	R.McG	H.L.	INTERNAL REVIEW	
Rev.	Date	Drawn	Reviewed	Approved	Reason / Description of changes.
				Project: SPT-RI-1507 - HOLMHILL 132KV SUBSTATION Location: HOLM HILL SUBSTATION Dwg. Title: ELECTRICAL LAYOUT AND ELEVATION SHEET 1	
Drawn: _____ Rev'd: _____ App'd: _____		Dwg. No.: CT1260-2-00GG-DA-SPENEC-0004 SPEN Ref. No.: _____		Sheet: 1 of 2 Rev: OB Scale: AS NOTED Size: A1	All rights reserved. Total or partial reproduction of this drawing without authorisation of the proprietor is prohibited.