



SECTION C-C
SCALE 1:150

EARTHWORKS FINISH LEVEL
(0.700m BELOW CFL)

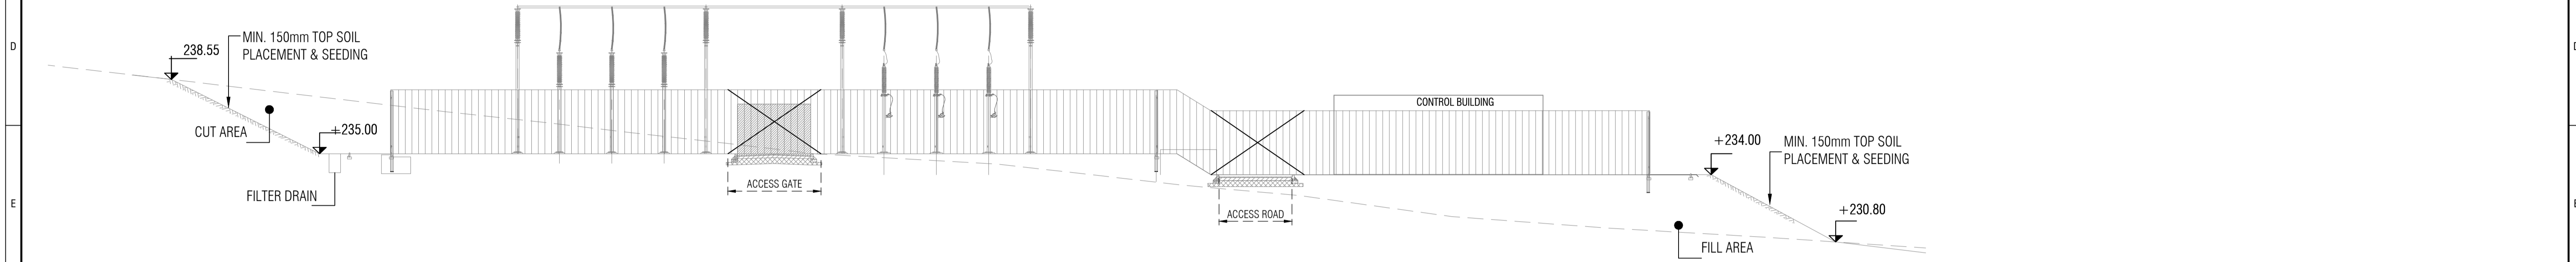

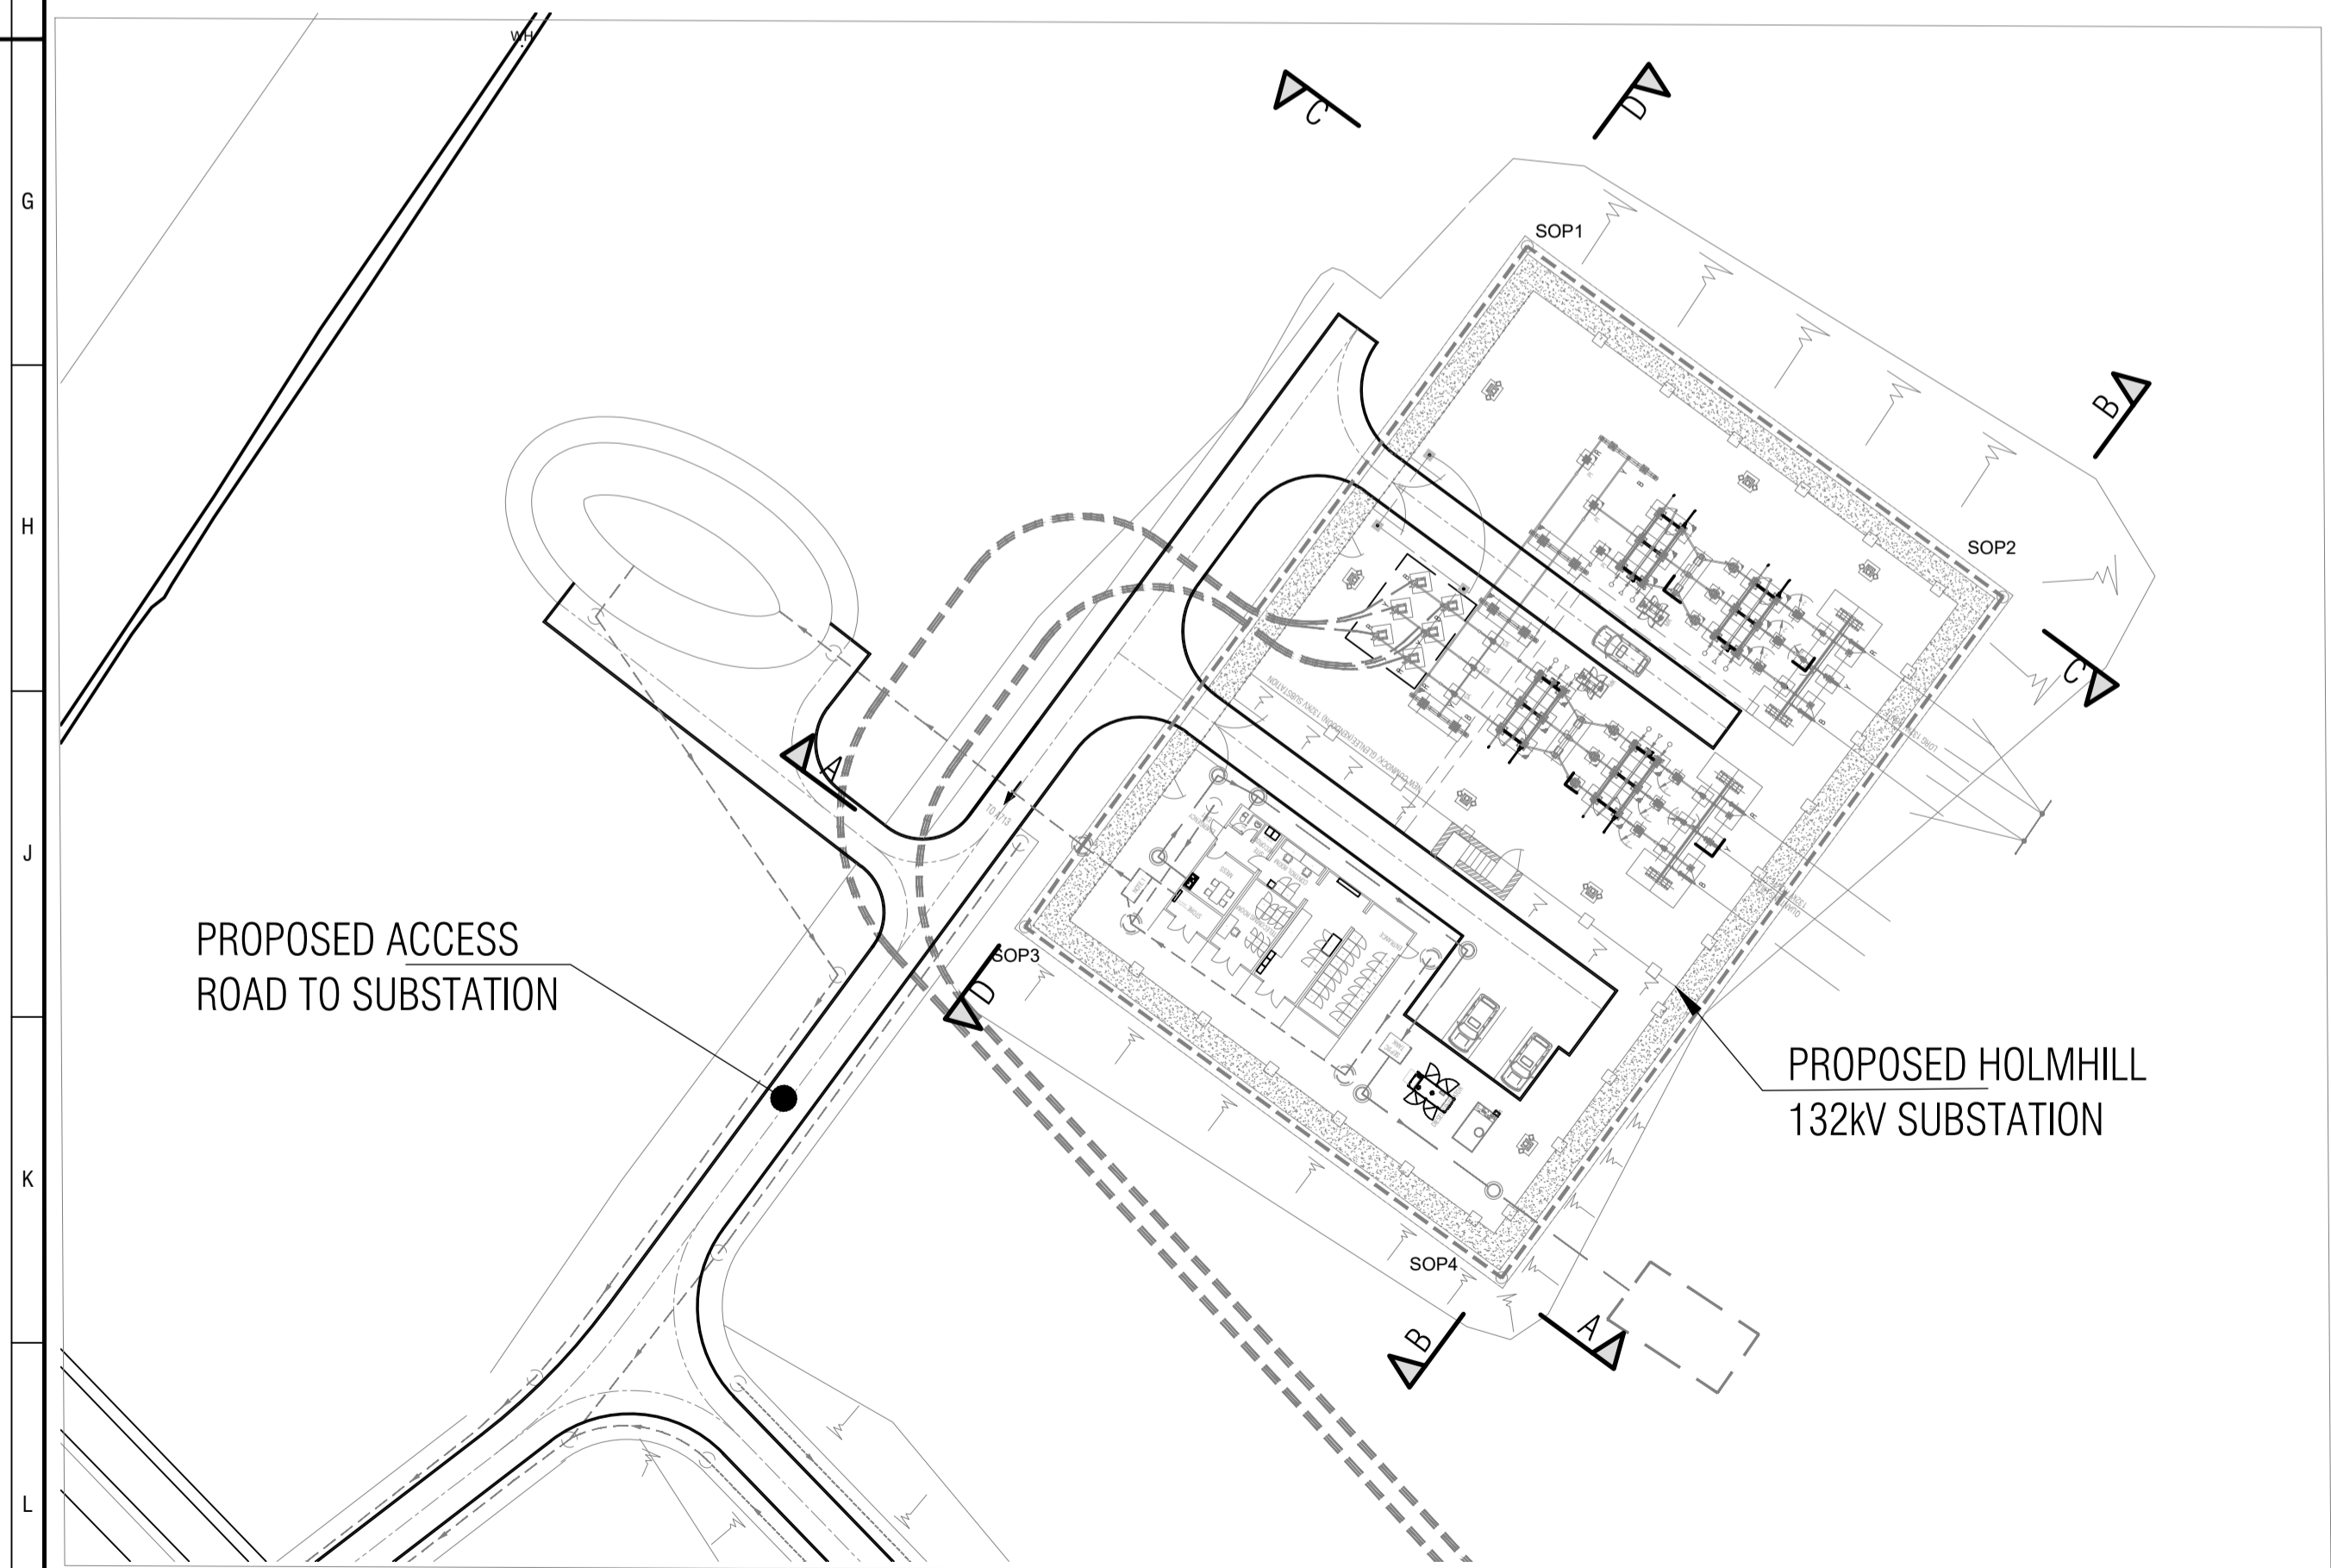

ELEVATION D - D
SCALE 1:150



PROPOSED LAYOUT
SCALE 1:500

ASSOCIATED DRAWINGS:
 CT1260-2-00GG-DA-SPENEC-0001 REV 0A HOLMHILL 132kV SUBSTATION SITE LOCATION PLAN
 CT1260-2-00GG-DA-SPENEC-0003 REV 0A HOLMHILL 132kV SUBSTATION PROPOSED LAYOUT
 CT1260-2-00GG-DA-SPENEC-0004 SHEET 2 HOLMHILL 132kV SUBSTATION ELECTRICAL LAYOUT & ELEVATIONS

DC	02/03/2022	R.McG	H.L.		INTERNAL REVIEW
DB	24/02/2022	R.McG	H.L.		INTERNAL REVIEW
DA	25/01/2022	R.McG	H.L.		INTERNAL REVIEW
Rev.	Date	Drawn	Reviewed	Approved	Reason / Description of changes.
 					
				Project: SPT-RI-1507 - HOLMHILL 132kV SUBSTATION Location: HOLM HILL SUBSTATION Dwg. Title: ELECTRICAL LAYOUT AND ELEVATION SHEET 2	
				Dwg. No.: CT1260-2-00GG-DA-SPENEC-0004 Sheet: 2 Rev: 0C Next: - SPEN Ref. No.: Scale: AS NOTED Size: A1	

All rights reserved. Total or partial reproduction of this drawing without authorisation of the proprietor is prohibited.