




SECTION A-A
SCALE 1:150

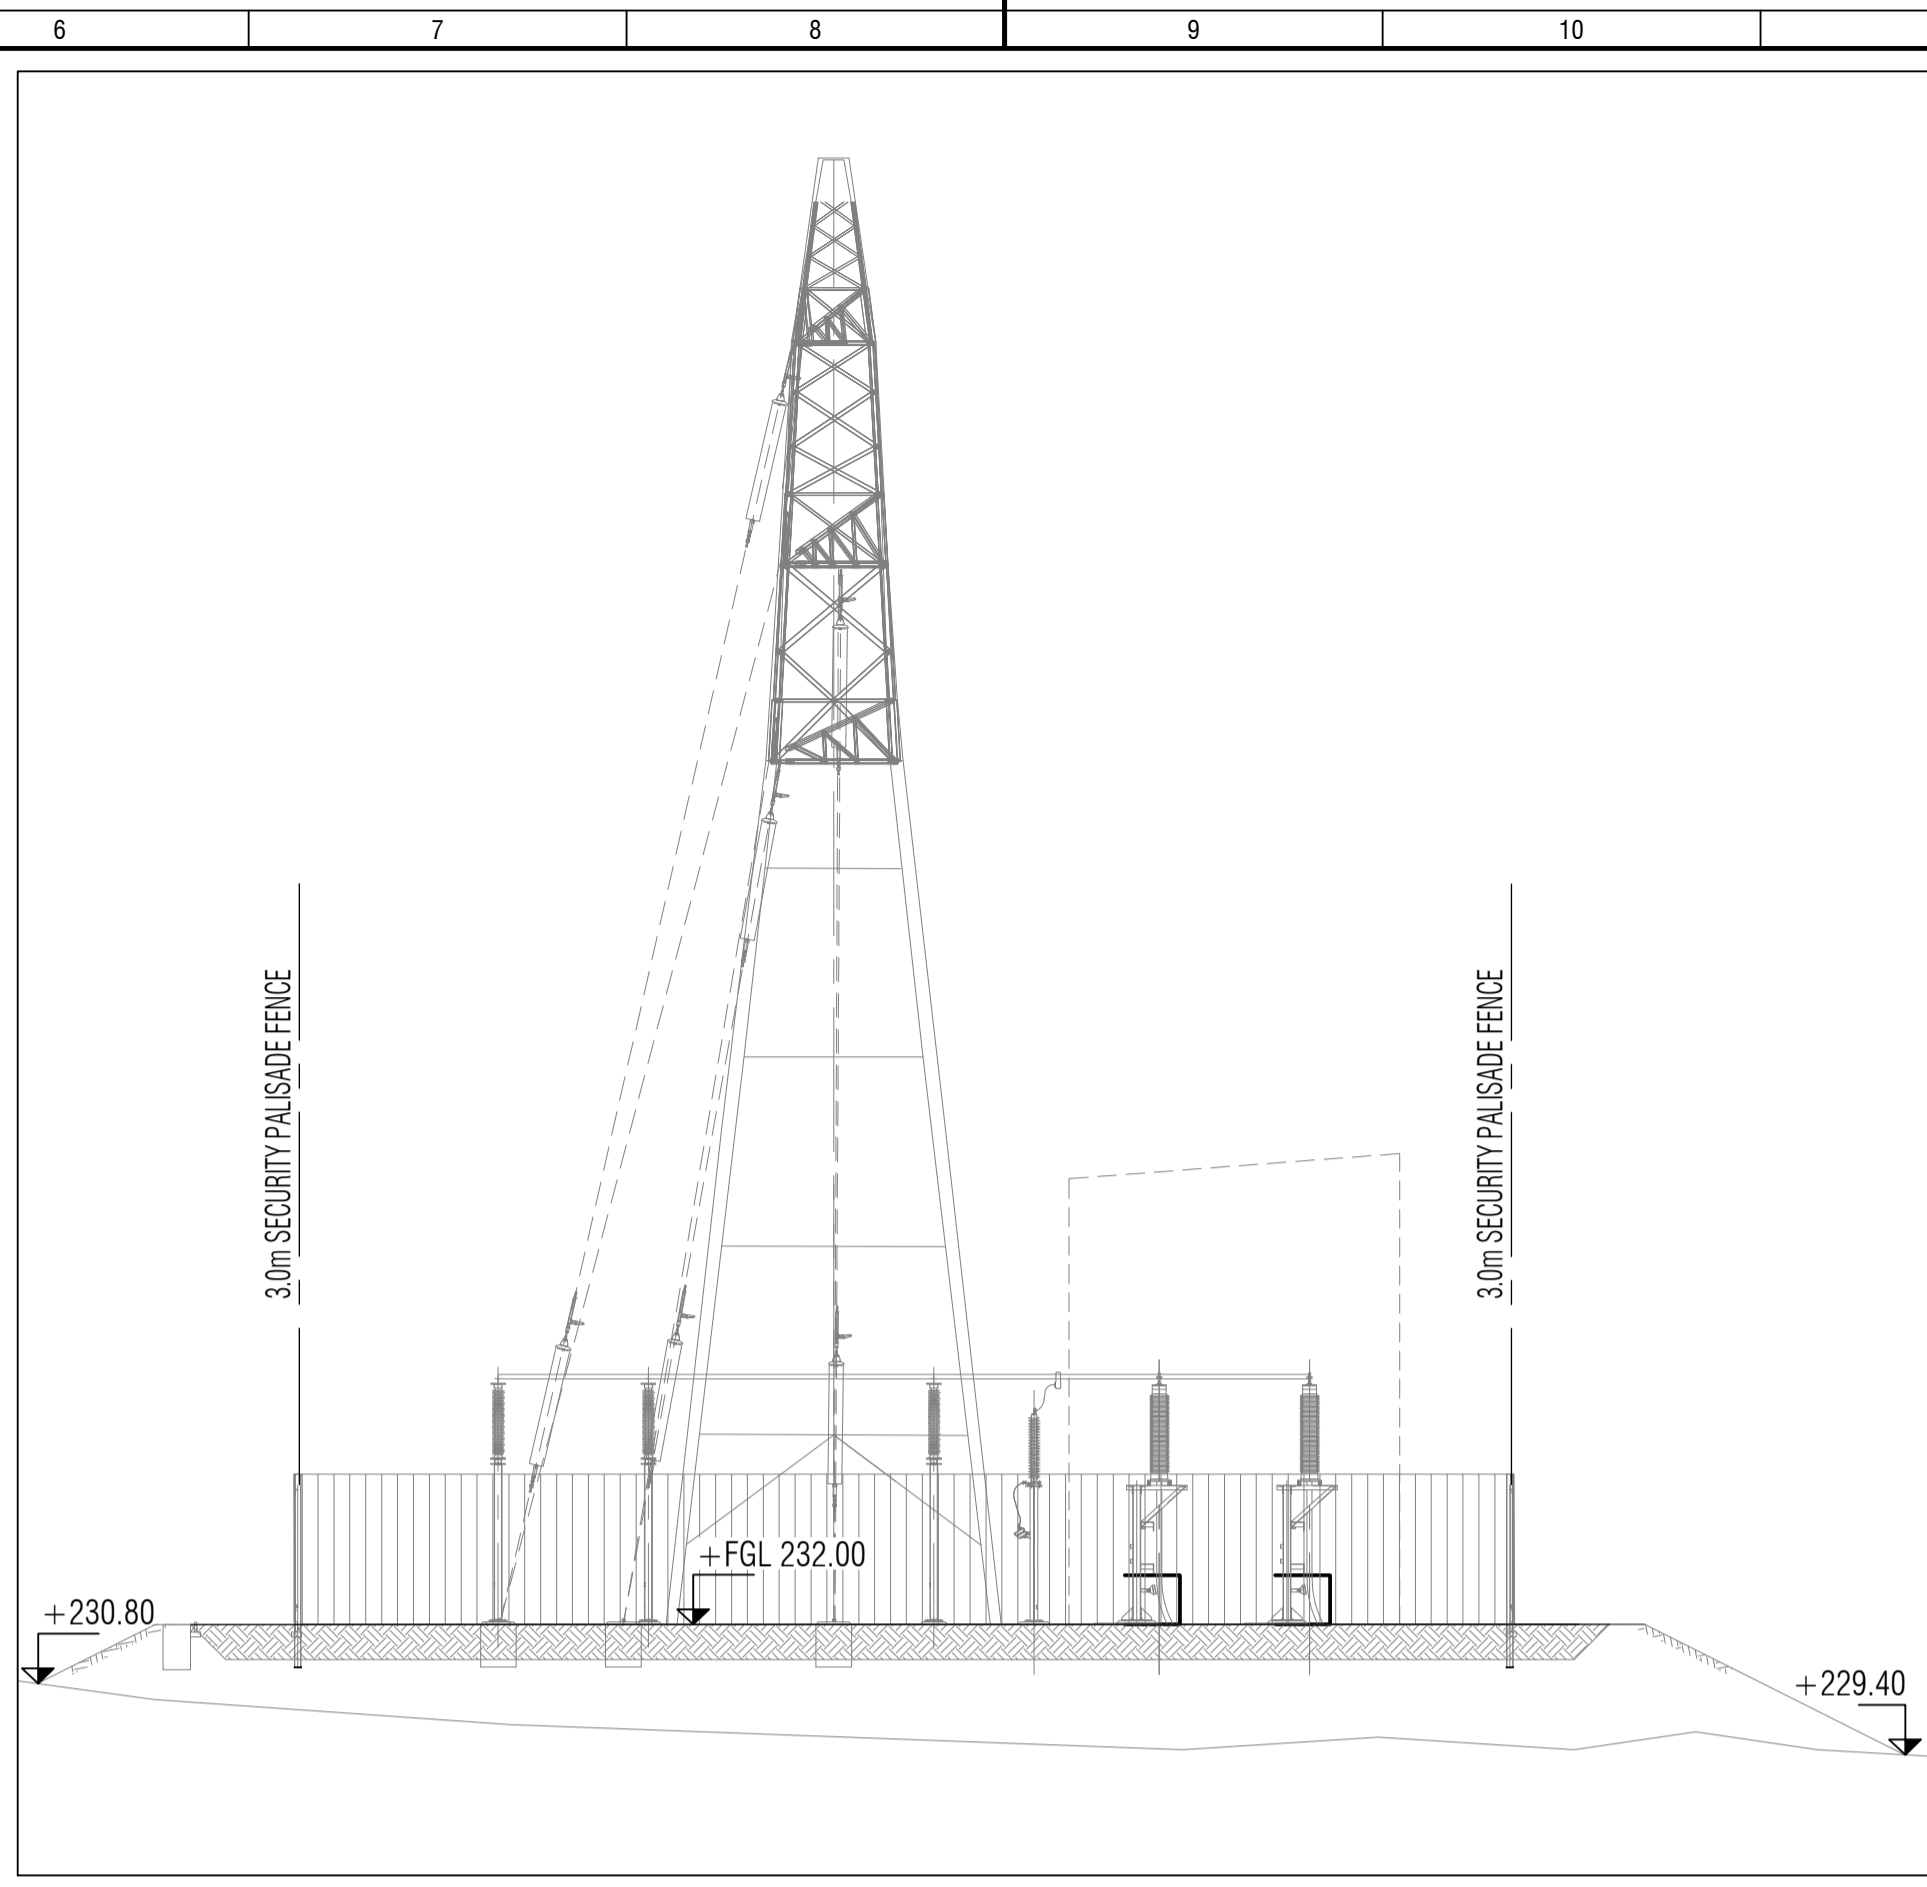


SECTION C-C
SCALE 1:150

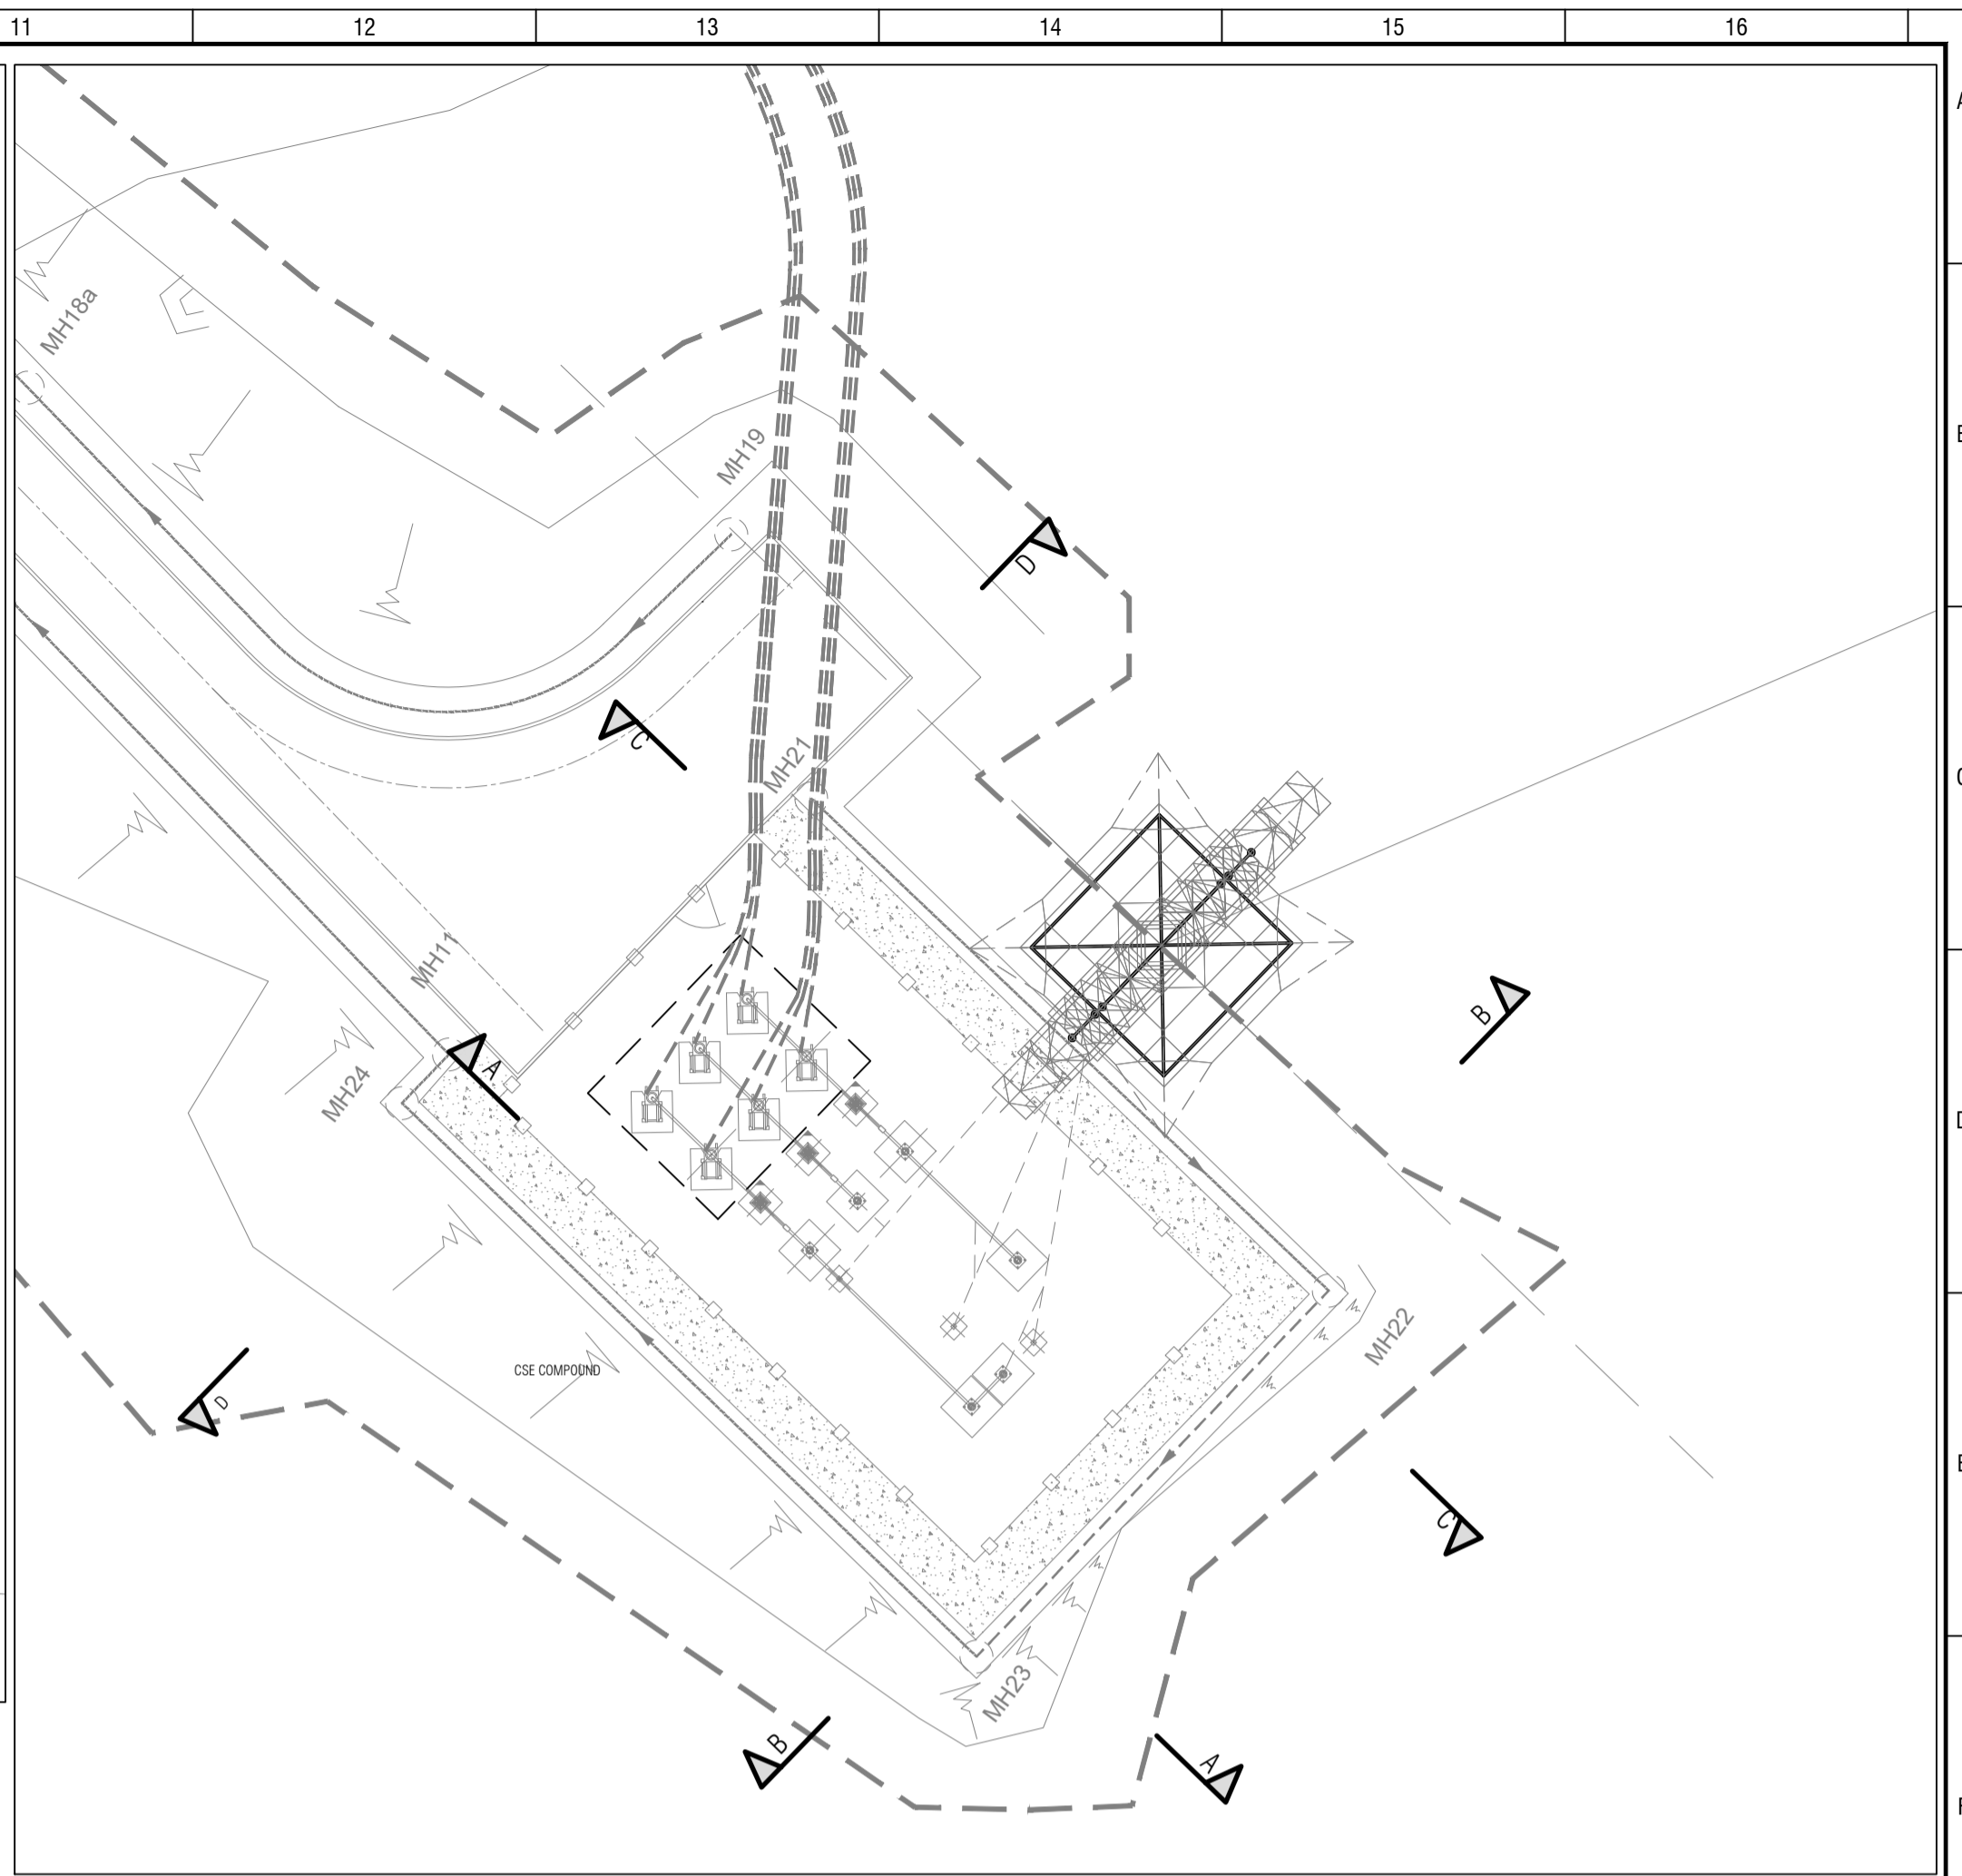

PROPOSED LAYOUT
SCALE 1:250

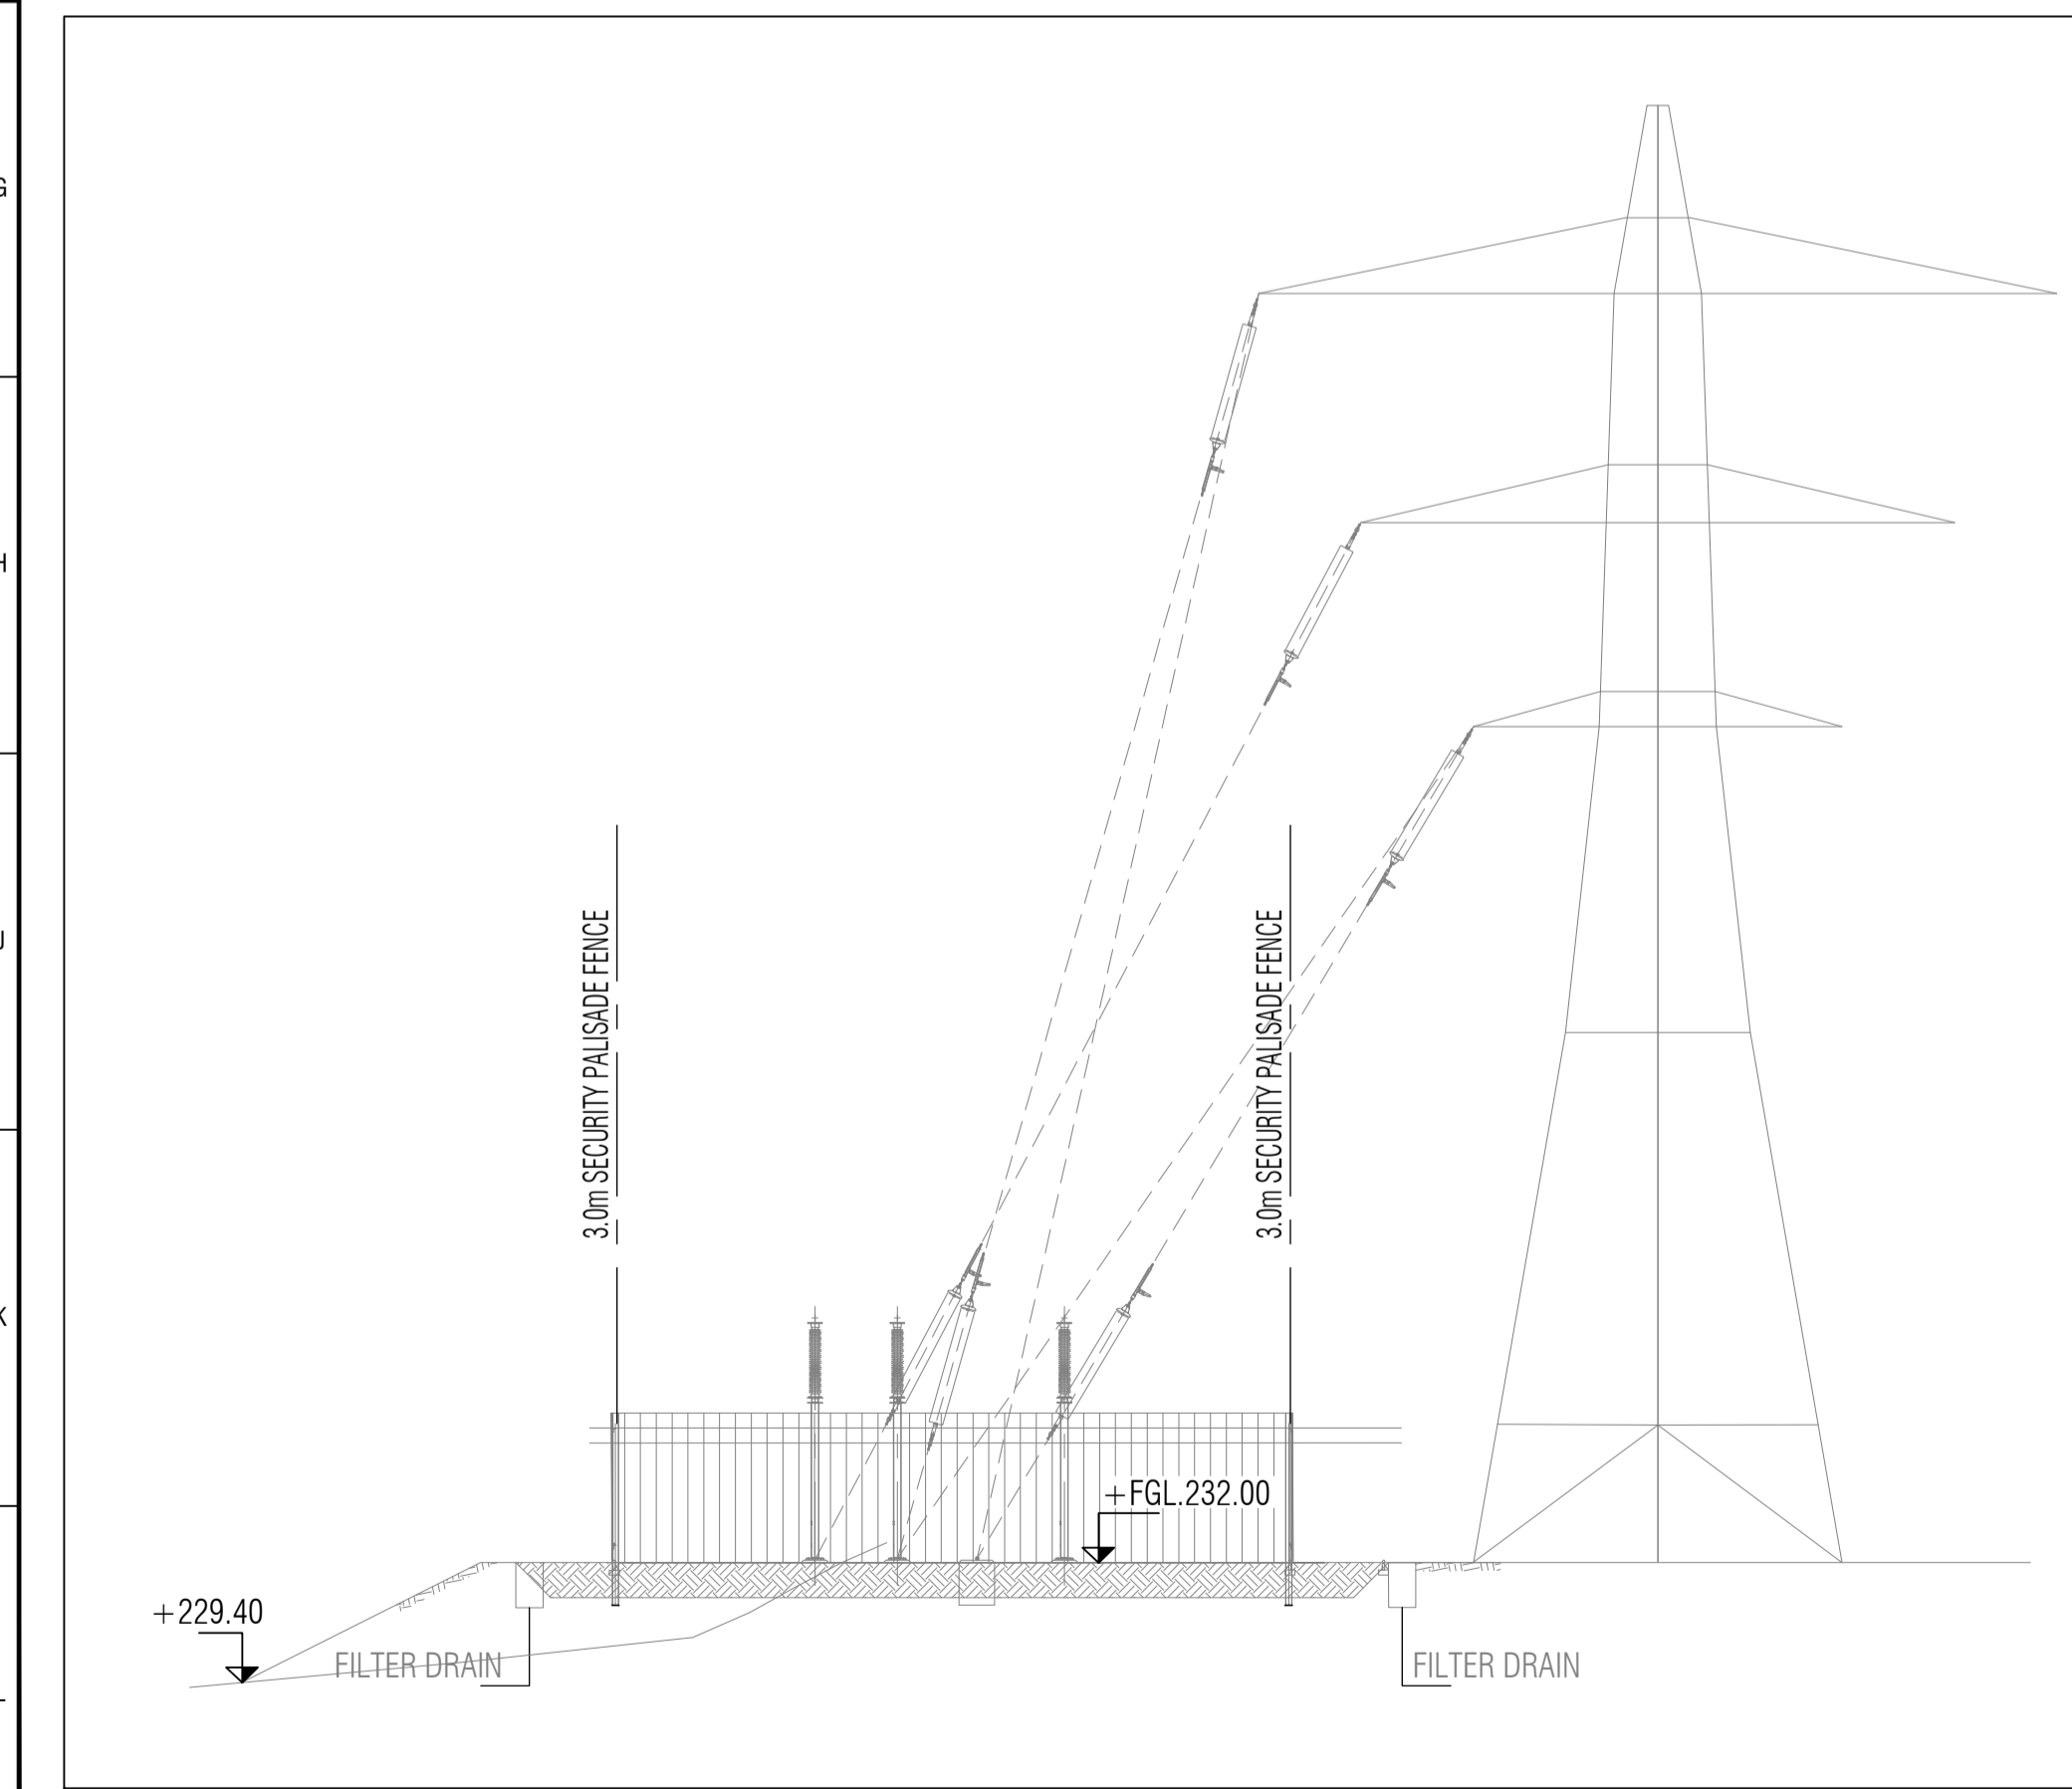

SECTION B-B
SCALE 1:150

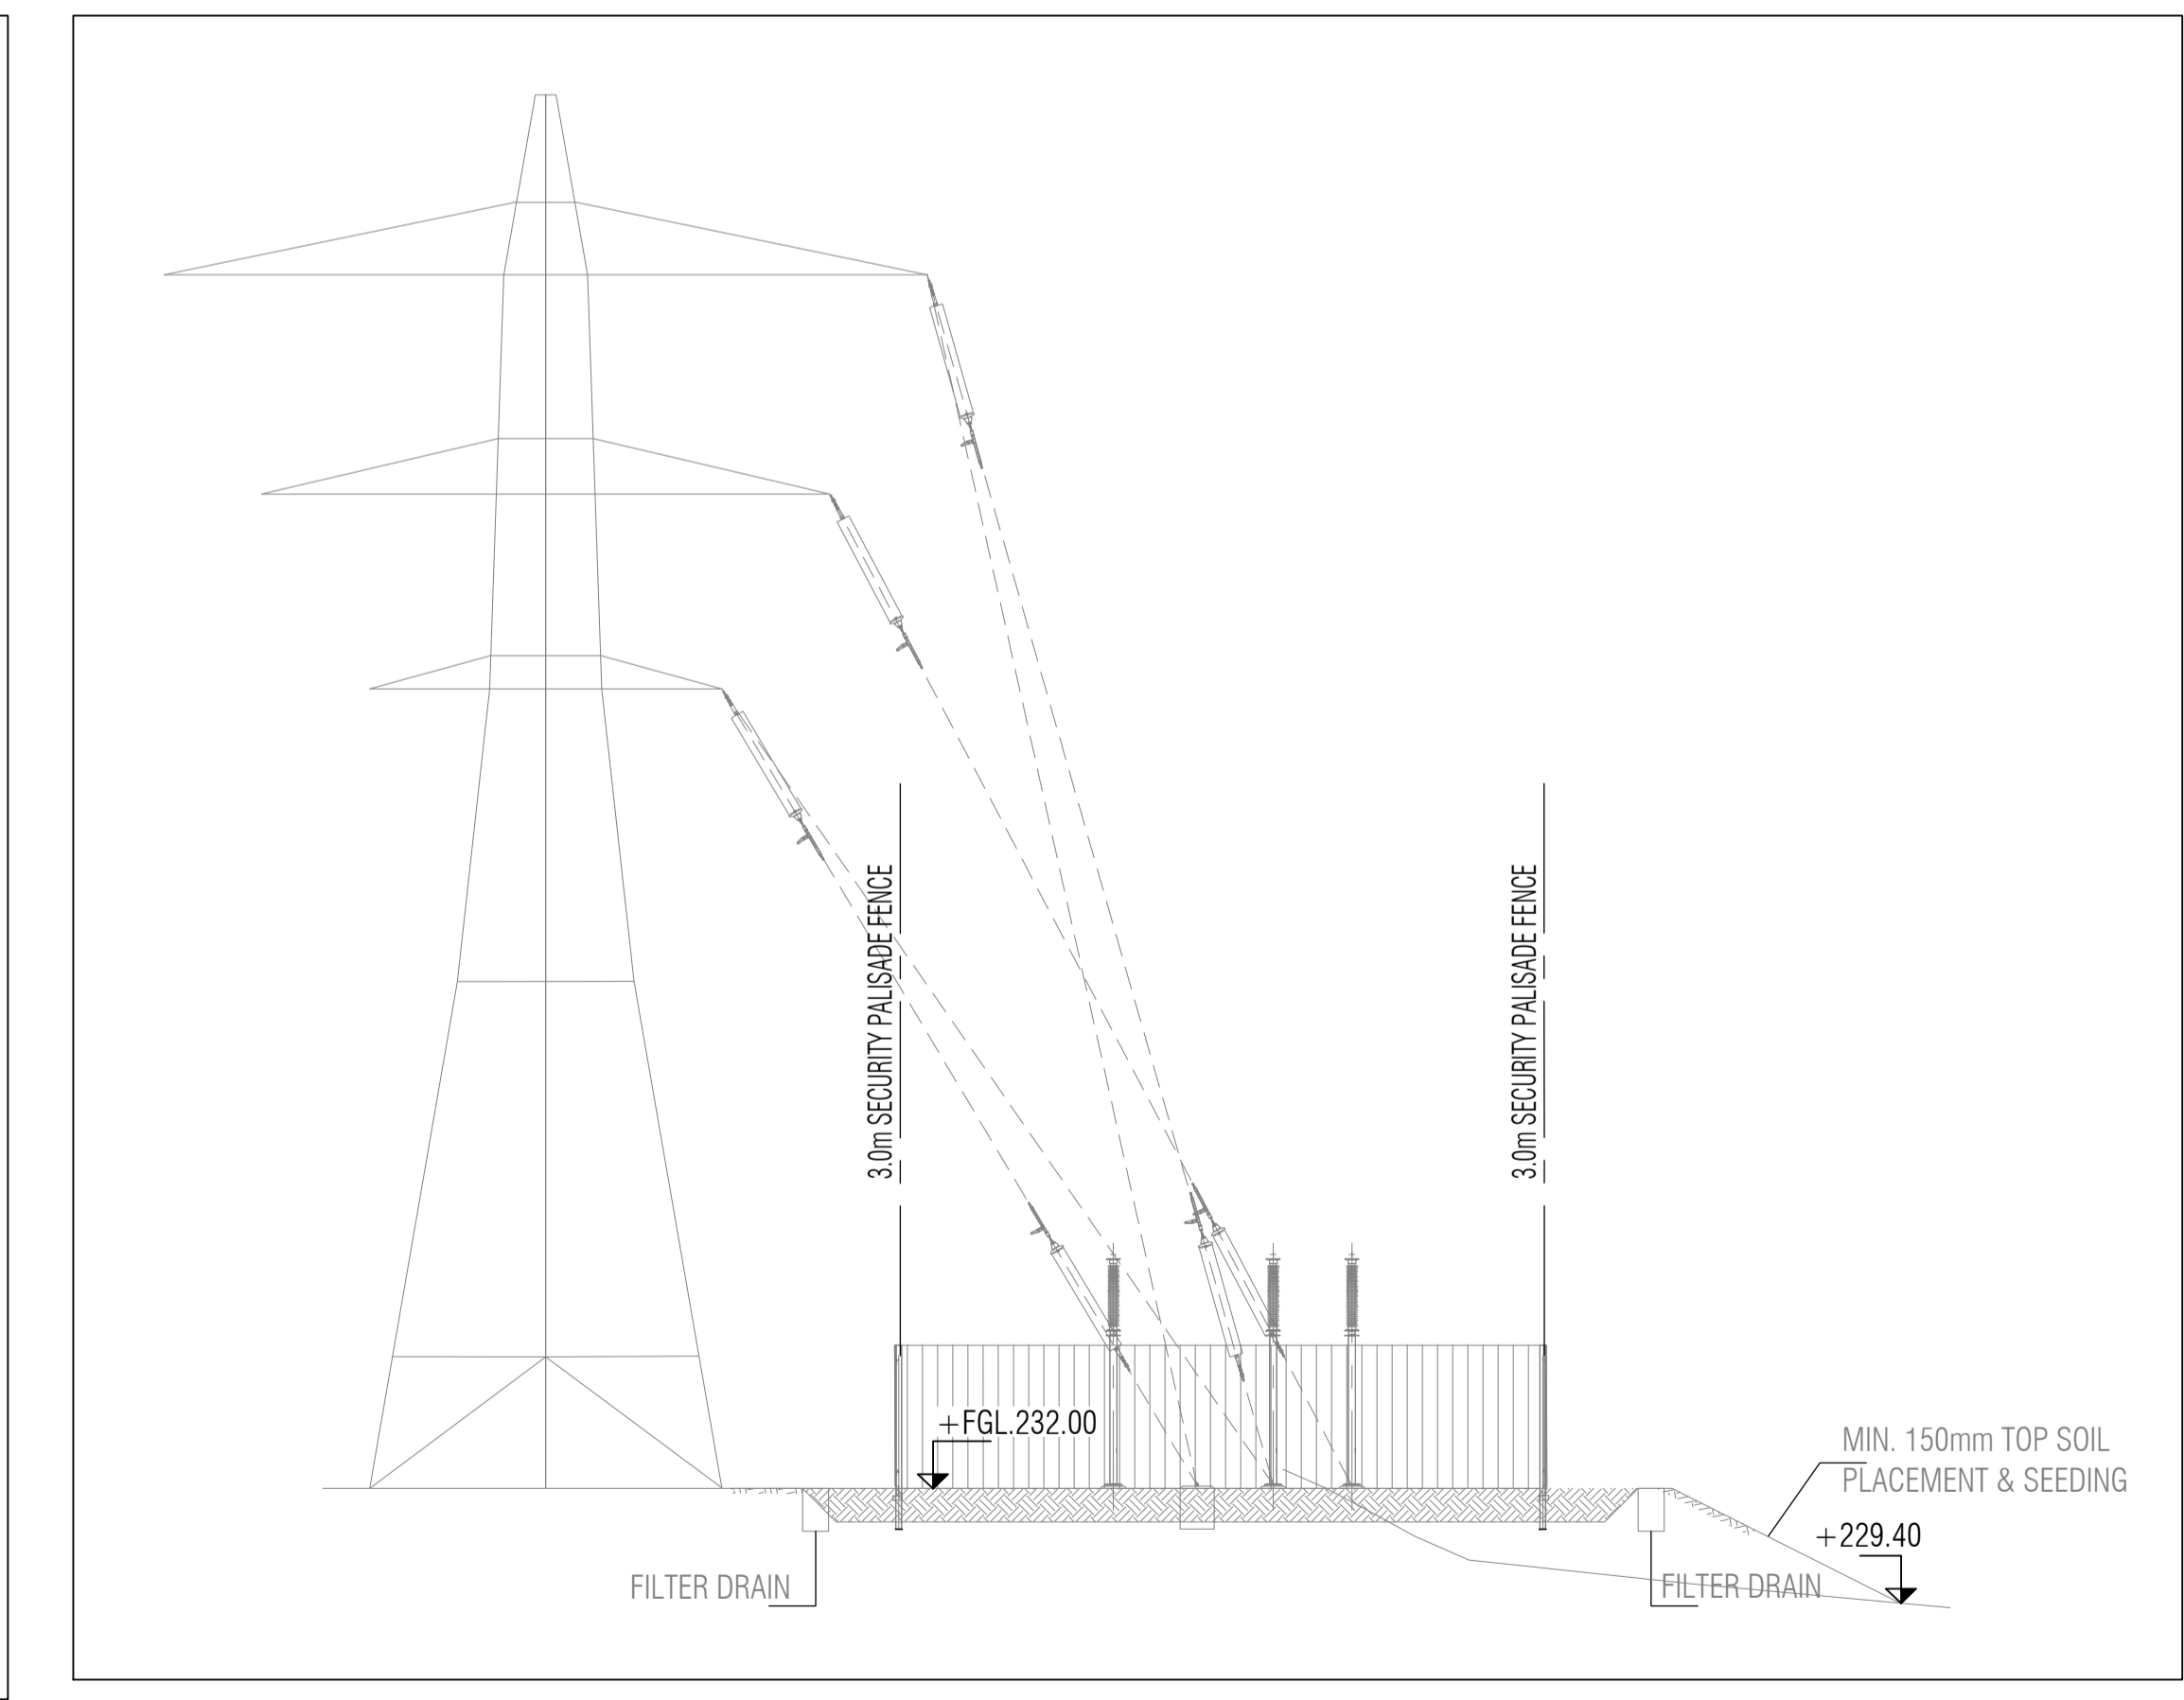

SECTION D-D
SCALE 1:150

ASSOCIATED DRAWINGS:
CT1260-2-00GG-DA-SPENEC-0001 HOLMHILL 132KV SUBSTATION SITE LOCATION PLAN
CT1260-2-00GG-DA-SPENEC-0005 HOLMHILL 132KV CSE COMPOUND ELECTRICAL LAYOUT & ELEVATIONS

DA	25/01/2022	R.McG			FIRST ISSUE
Rev.	Date	Drawn	Reviewed	Approved	Reason / Description of changes.
					Project: SPT-RI-1507 - HOLMHILL 132KV SUBSTATION Location: HOLMHILL SUBSTATION Dwg. Title: PLANNING HOLMHILL CSE PROPOSED ELEVATION
			Drawn	Rev'd	App'd
			Dwg. No.: CT1260-2-00GG-DA-SPENEC-0005 SPEN Ref. No.:		Sheet: - Next: - Scale: 1:150 Rev: 0A Size: A1

All rights reserved. Total or partial reproduction of this drawing without authorisation of the proprietor is prohibited.