



ELEVATION A (PART 1)  
SCALE 1:250

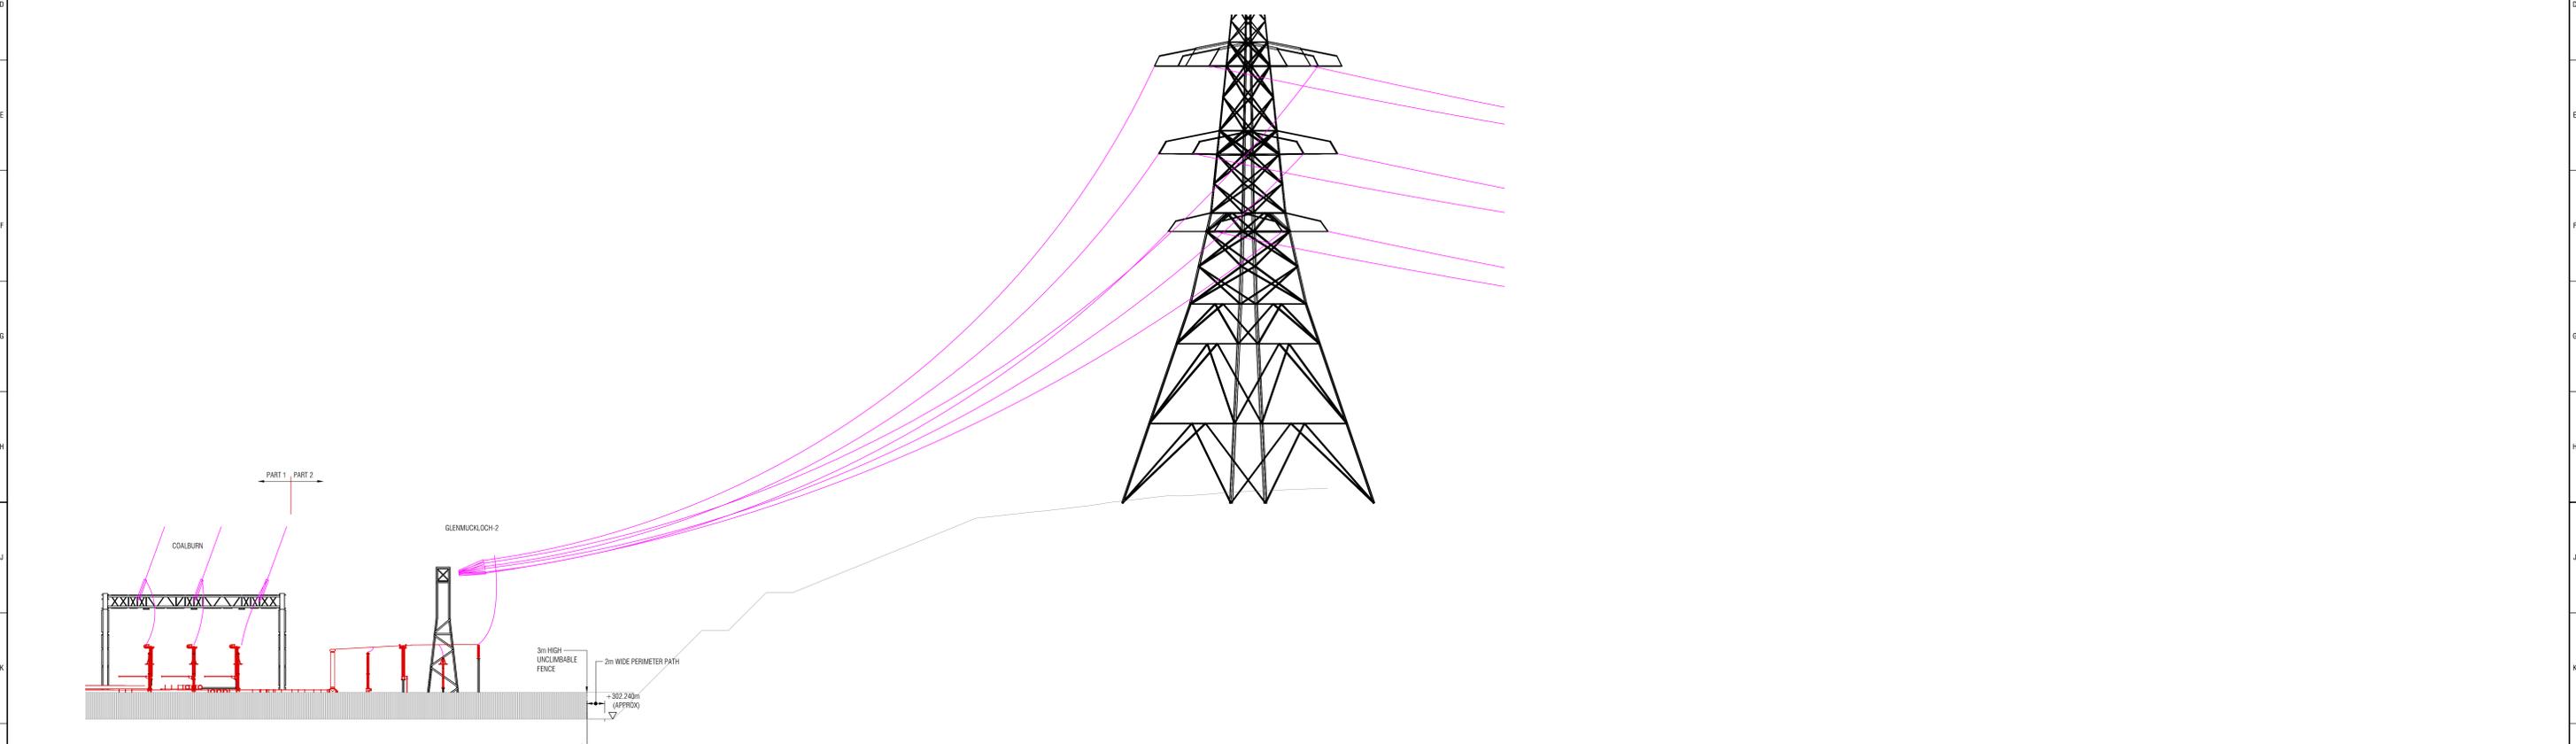


ELEVATION A (PART 2)  
SCALE 1:250

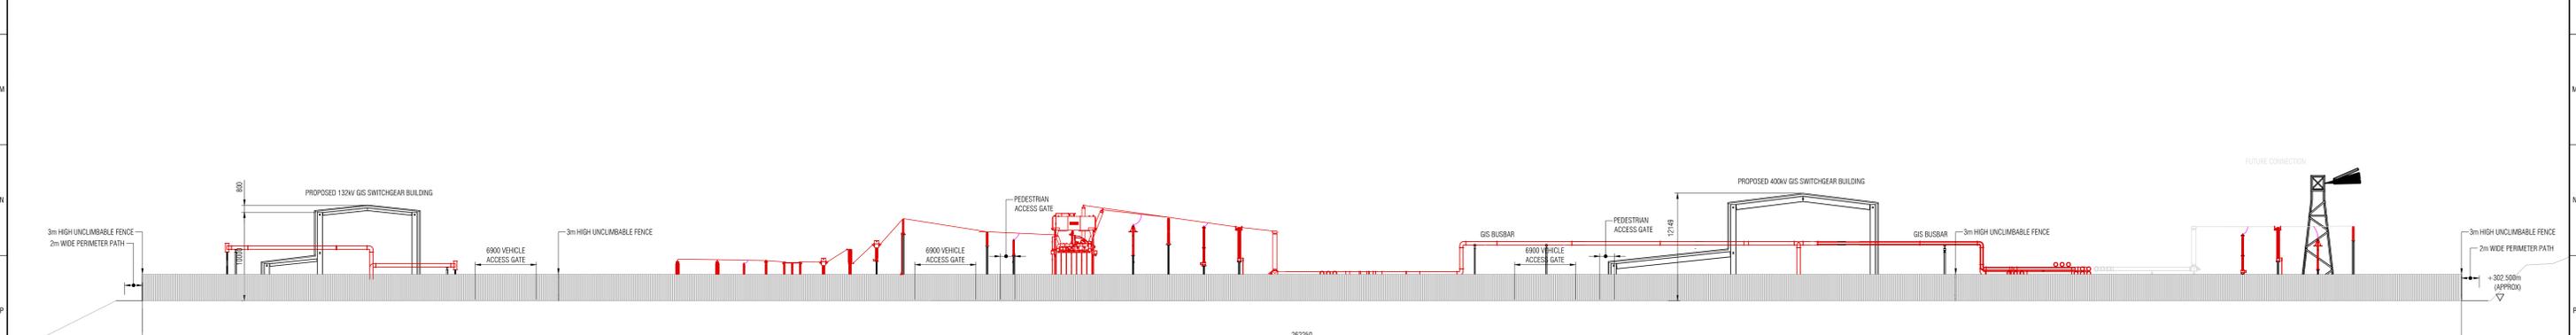

ELEVATION B  
SCALE 1:250

ASSOCIATED DRAWINGS  
BT3423-2-00GF-DA-SPENK-0110 - SITE LOCATION PLAN  
BT3423-2-00GF-DA-SPENK-0113 - BLOCK PLAN

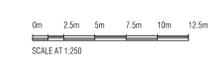

Rev	Date	Drawn	Checked	Approved	Reason / Description of changes
01	07/04/2025	SC	RH	AH	INTERNAL ISSUE FOR REVIEW
<p>Project: REDSHAW PROPOSED 400 / 132kV SUBSTATION</p> <p>Location: DOUGLAS</p> <p>Contractor: SP Energy Networks</p> <p>Proposed Substation Elevations SHEET 1</p>					
Drawn	Rev'd	App'd	Scale	Sheet No.	Rev
			NOTED	BT3423-2-00GF-DA-SPENK-0114	0A