






KEY

-  PREFERRED LINE ROUTE (OF THE 132 kV OVERHEAD LINE)
-  200m STUDY AREA
-  1km STUDY AREA
-  5km STUDY AREA


Notes:


The Draft Order Limits comprises the construction and operations corridor, temporary access, laydown areas, undergrounding of the new 132 kV cable, and the undergrounding of existing lower voltage overhead line where indicated.


The study areas extend from the 25m Construction and Operations Corridor (Draft Order Limits), but only taking into account the Preferred Line Route (i.e. the proposed overhead line).

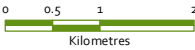

BACKGROUND MAPPING INFORMATION HAS BEEN REPRODUCED FROM THE ORDNANCE SURVEY MAP BY PERMISSION OF ORDNANCE SURVEY ON BEHALF OF THE CONTROLLER OF HER MAJESTY'S STATIONERY OFFICE. CROWN COPYRIGHT AND DATABASE RIGHTS 2017. ORDNANCE SURVEY 0100031673. CONTAINS OS DATA © CROWN COPYRIGHT AND DATABASE RIGHT 2017.

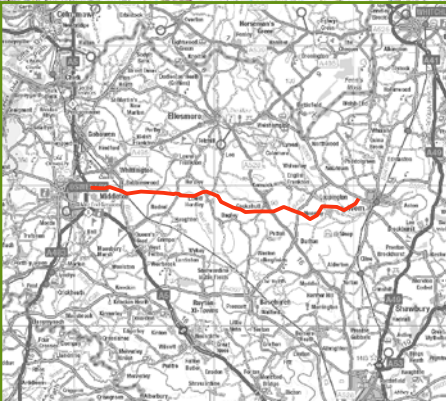

o	14/11/2017	PEIR	KC	ZF	SG
Rev	Date	Description	Made	Chkd	App'd
<div><div>GILLESPIES</div><div></div></div>					
Scheme Name: REINFORCEMENT TO NORTH SHROPSHIRE ELECTRICITY DISTRIBUTION NETWORK: 132 kV ELECTRICAL CIRCUIT FROM OSWESTRY TO WEM					
Chapter: CHAPTER 7: LANDSCAPE AND VISUAL					
Document Title: FIGURE 7.1 LVIA STUDY AREAS					
Drawn: KC	Checked: ZF	Approved: SG	Date: 14/11/2017	Sheet: 1 OF 1	Rev: 0
Document Type: FIGURE		Scale: 1:80,000		Sheet Size: A3 (420 mm x 297 mm)	

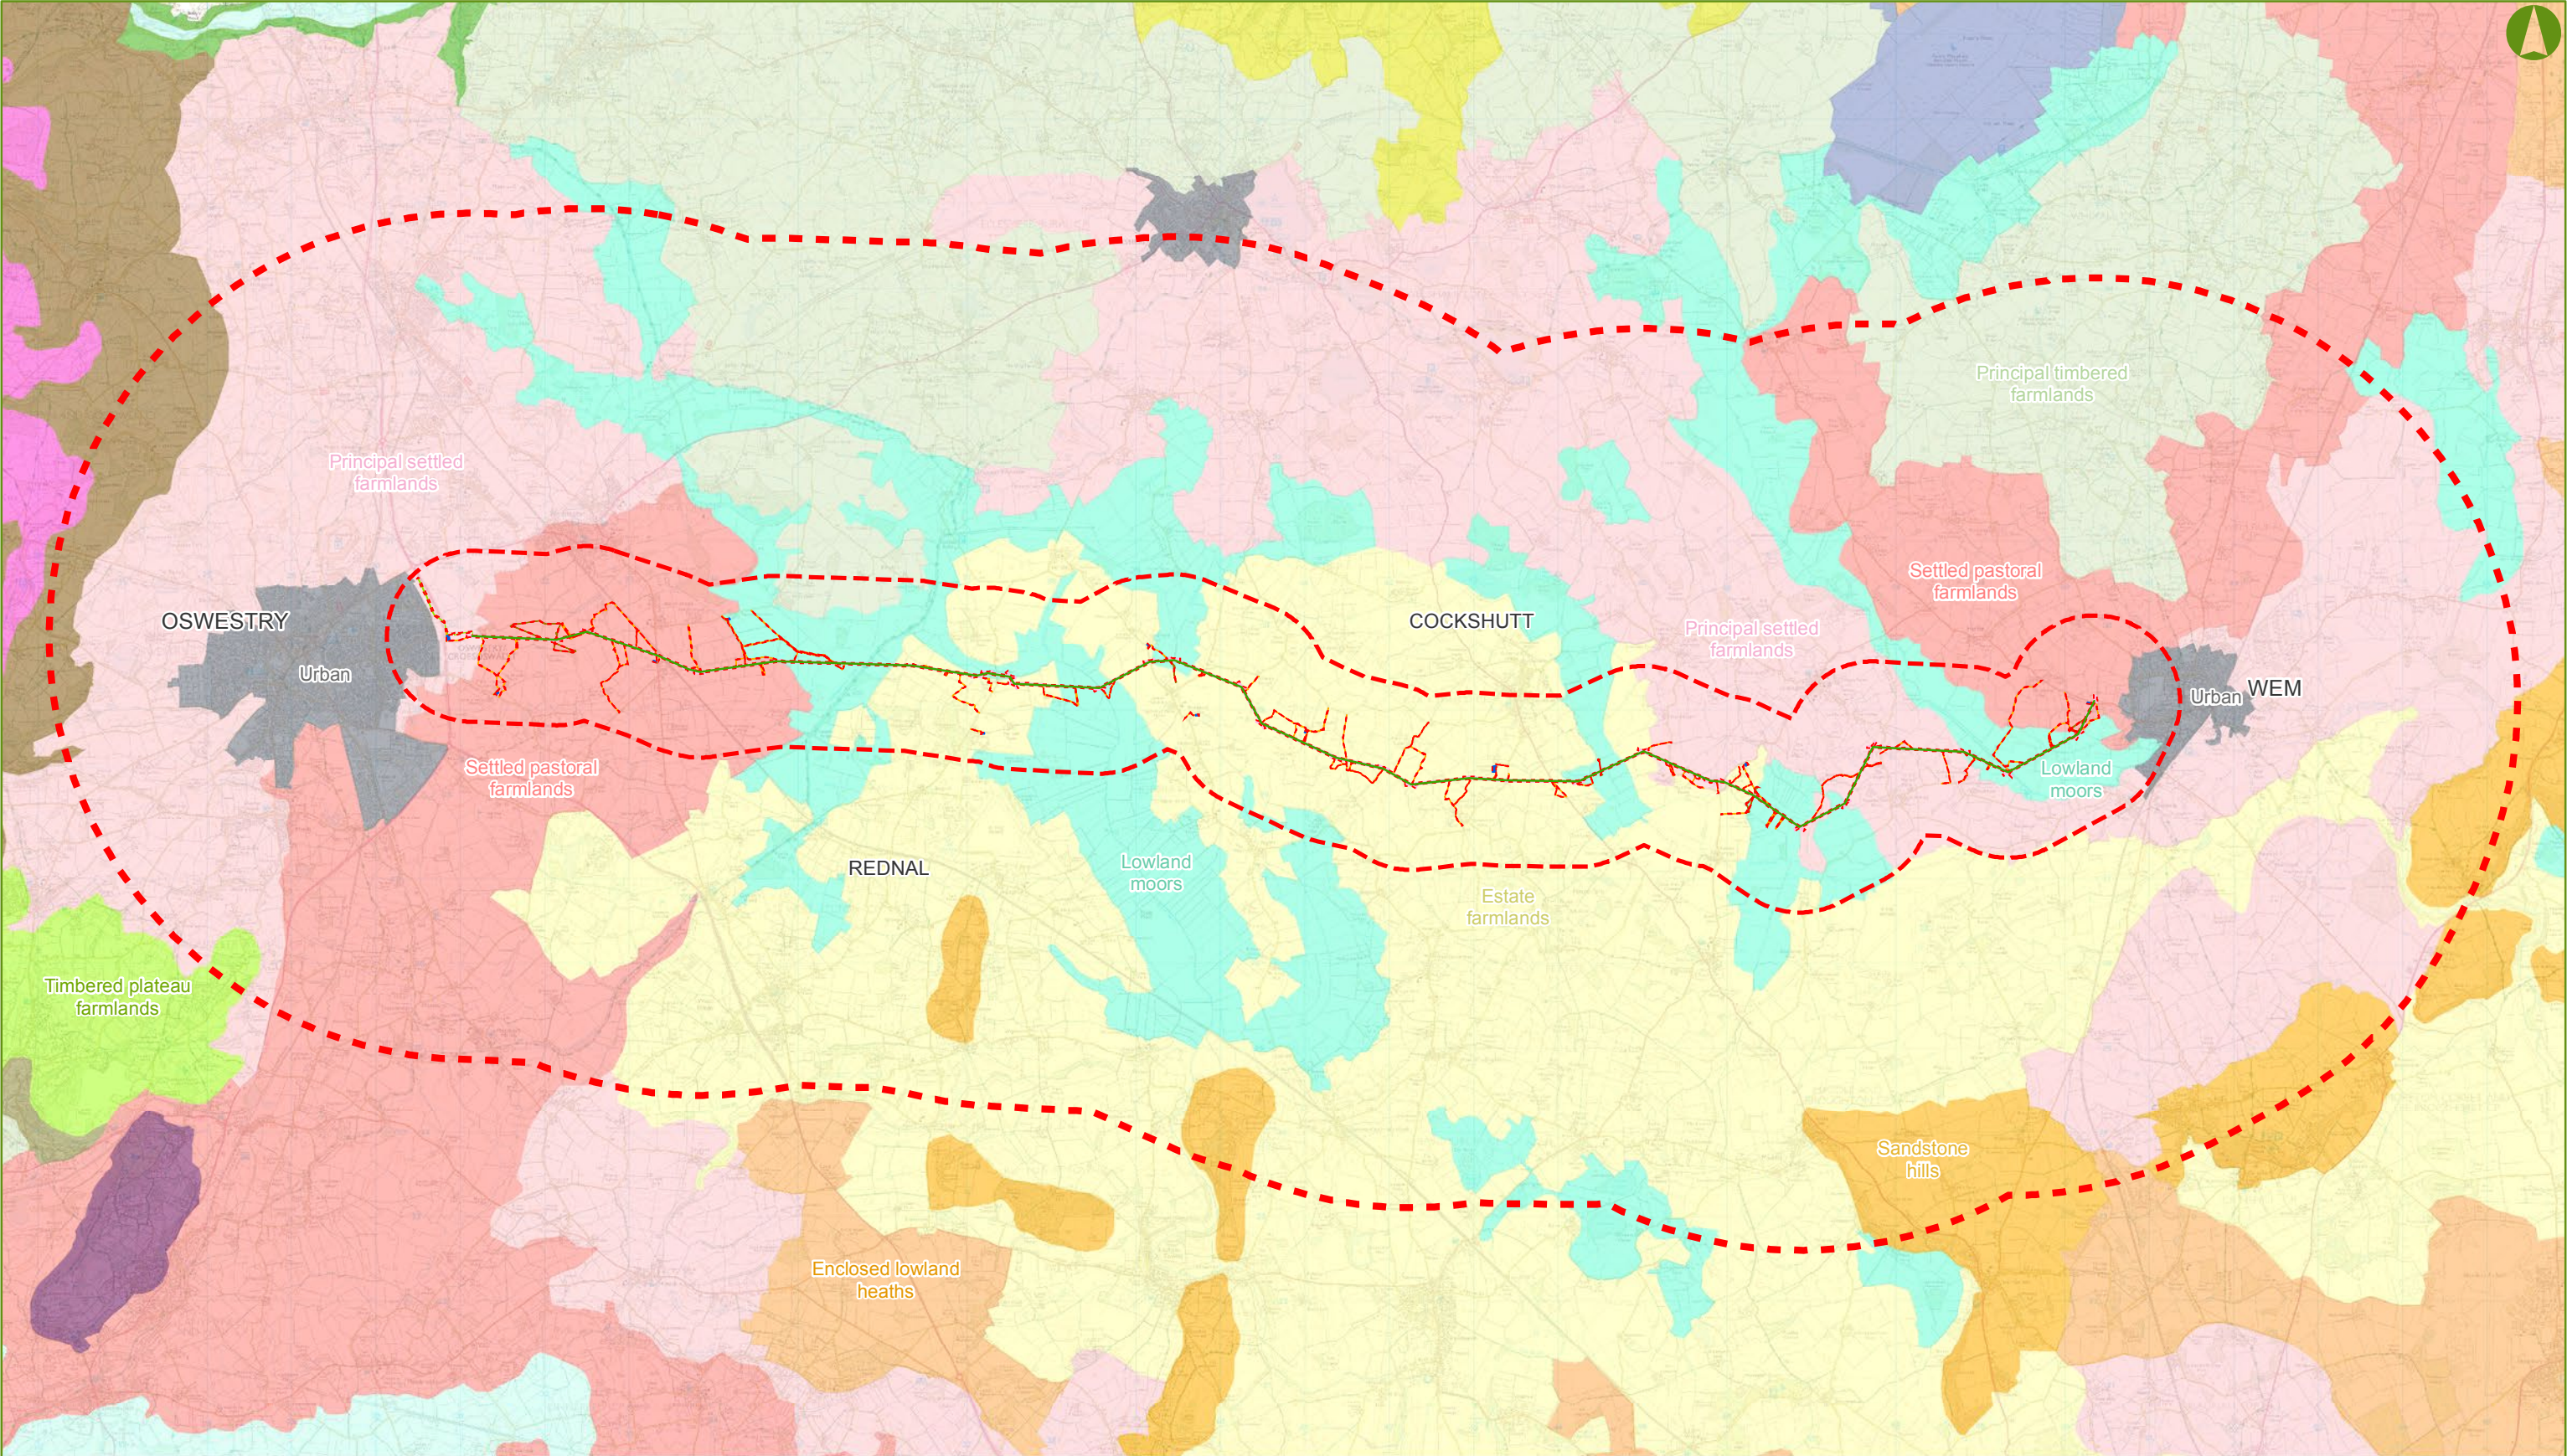

KEY

- PREFERRED LINE ROUTE (OF THE 132 kV OVERHEAD LINE)

CONSTRUCTION AND OPERATIONS CORRIDOR

40m CONSULTATION BOUNDARY

1km STUDY AREA

5km STUDY AREA

PROPOSED 132 kV UNDERGROUND CABLE

PROPOSED TEMPORARY ACCESS

PROPOSED TEMPORARY LAYDOWN AREAS

PROPOSED UNDERGROUND ROUTE OF EXISTING LOWER VOLTAGE OVERHEAD LINE BEING REMOVED
- LANDSCAPE TYPE DESCRIPTIVE UNITS (EXTRACTED FROM THE SHROPSHIRE LANDSCAPE TYPOLOGY, SEPTEMBER 2006)

HIGH ENCLOSED PLATEAU

ESTATE FARMLANDS

UPLAND SMALLHOLDINGS

SETTLED PASTORAL FARMLANDS

PASTURE HILLS

PRINCIPAL SETTLED FARMLANDS

WOODED RIVER GORGE

ENCLOSED LOWLAND HEATHS

WOODED HILLS FARMLANDS

LOWLAND MOORS

SANDSTONE HILLS

RIVERSIDE MEADOWS

TIMBERED PLATEAU FARMLANDS

LOWLAND MOSS


PRINCIPAL TIMBERED FARMLANDS

URBAN

WOODED ESTATELANDS
- Notes:

The Draft Order Limits comprises the construction and operations corridor, temporary access, laydown areas, undergrounding of the new 132 kV cable, and the undergrounding of existing lower voltage overhead line where indicated.

The study areas extend from the 25m Construction and Operations Corridor (Draft Order Limits), but only taking into account the Preferred Line Route (i.e. the proposed overhead line).
-
- BACKGROUND MAPPING INFORMATION HAS BEEN REPRODUCED FROM THE ORDNANCE SURVEY MAP BY PERMISSION OF ORDNANCE SURVEY ON BEHALF OF THE CONTROLLER OF HER MAJESTY'S STATIONERY OFFICE. CROWN COPYRIGHT AND DATABASE RIGHTS 2017. ORDNANCE SURVEY 0100031873. CONTAINS OS DATA © CROWN COPYRIGHT AND DATABASE RIGHT 2017.
-
- | | | | | | |
|---|-------------|-----------------|------------------|----------------------------------|--------|
| o | 14/11/2017 | PEIR | KC | ZF | SG |
| Rev | Date | Description | Made | Chkd | App'd |
| <div><div>GILLESPIES</div><div>SP ENERGY NETWORKS</div></div> | | | | | |
| Scheme Name: REINFORCEMENT TO NORTH SHROPSHIRE ELECTRICITY DISTRIBUTION NETWORK: 132 kV ELECTRICAL CIRCUIT FROM OSWESTRY TO WEM | | | | | |
| Chapter: CHAPTER 7: LANDSCAPE AND VISUAL | | | | | |
| Document Title: FIGURE 7.2 SHROPSHIRE LANDSCAPE TYPOLOGIES | | | | | |
| Drawn: KC | Checked: ZF | Approved: SG | Date: 14/11/2017 | Sheet: 1 OF 1 | Rev: 0 |
| Document Type: FIGURE | | Scale: 1:75,000 | | Sheet Size: A3 (420 mm x 297 mm) | |
- Document Path: R:\P10787-00 001 NSRP Dec 2016\Figures\GIS\Layouts\PEIR Figures\P10787_PEIR_Figure_7.2.mxd

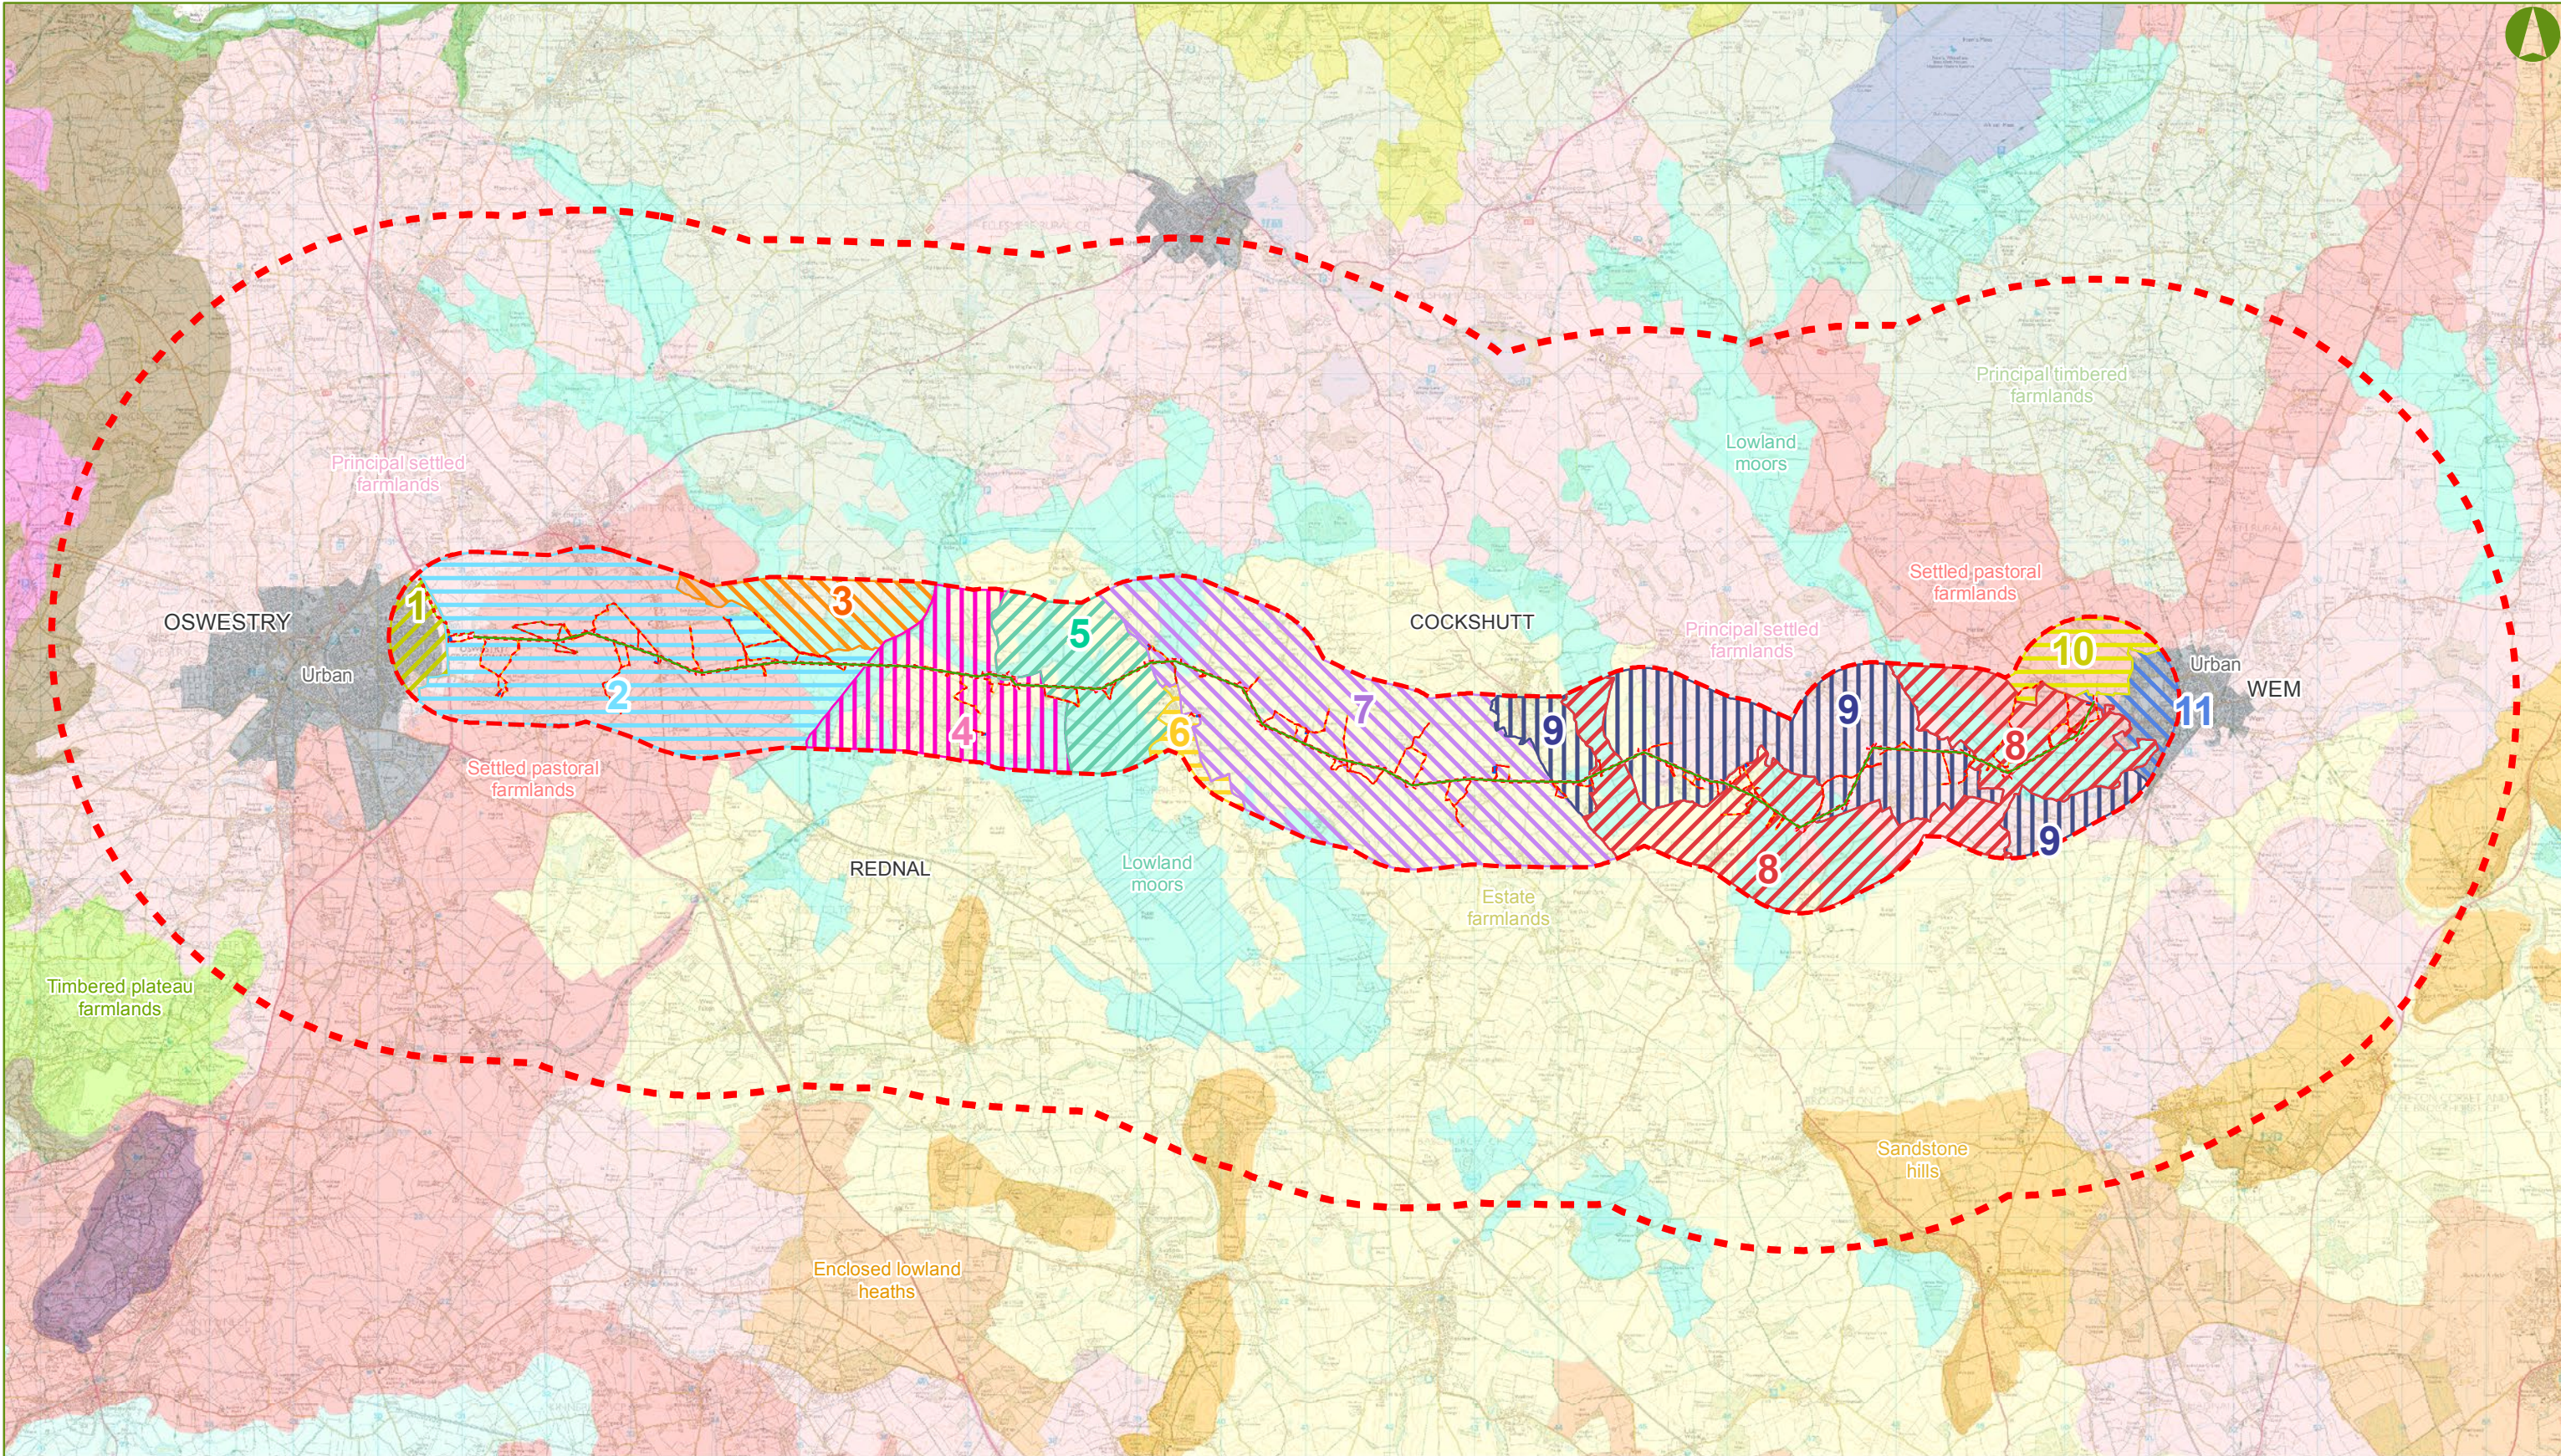

KEY

- PREFERRED LINE ROUTE (OF THE 132 kV OVERHEAD LINE)
- CONSTRUCTION AND OPERATIONS CORRIDOR
- 40m CONSULTATION BOUNDARY
- 1km STUDY AREA
- 5km STUDY AREA
- PROPOSED 132 kV UNDERGROUND CABLE
- PROPOSED TEMPORARY ACCESS
- PROPOSED TEMPORARY LAYDOWN AREAS
- PROPOSED UNDERGROUND ROUTE OF EXISTING LOWER VOLTAGE OVERHEAD LINE BEING REMOVED

LANDSCAPE CHARACTER AREAS

- 1. URBAN: OSWESTRY
- 2. SETTLED PASTORAL FARMLANDS: OPEN
- 3. PRINCIPAL TIMBERED FARMLANDS: HALSTON HALL
- 4. ESTATE FARMLANDS: WOODHOUSE ESTATE
- 5. LOWLAND MOORS: RIVER PERRY
- 6. ESTATE FARMLANDS: SEMI-INDUSTRIAL
- 7. ESTATE FARMLANDS: ELEVATED RIDGE
- 8. LOWLAND MOORS: WACKLEY BROOK & RIVER RODEN

- 9. PRINCIPAL SETTLED FARMLANDS: COCKSHUTT TO RUEWOOD
- 10. SETTLED PASTORAL FARMLANDS: WEM FRINGE
- 11. URBAN: WEM

LANDSCAPE TYPE DESCRIPTIVE UNITS (EXTRACTED FROM THE SHROPSHIRE LANDSCAPE TYPOLOGY, SEPTEMBER 2006)


- HIGH ENCLOSED PLATEAU
- UPLAND SMALLHOLDINGS
- PASTURE HILLS
- WOODED RIVER GORGE
- WOODED HILLS FARMLANDS

- SANDSTONE HILLS
- TIMBERED PLATEAU FARMLANDS
- PRINCIPAL TIMBERED FARMLANDS
- WOODED ESTATELANDS
- ESTATE FARMLANDS
- SETTLED PASTORAL FARMLANDS
- PRINCIPAL SETTLED FARMLANDS
- ENCLOSED LOWLAND HEATHS
- LOWLAND MOORS
- RIVERSIDE MEADOWS
- LOWLAND MOSS
- URBAN


Notes:

The Draft Order Limits comprises the construction and operations corridor, temporary access, laydown areas, undergrounding of the new 132 kV cable, and the undergrounding of existing lower voltage overhead line where indicated.


The study areas extend from the 25m Construction and Operations Corridor (Draft Order Limits), but only taking into account the Preferred Line Route (i.e. the proposed overhead line).

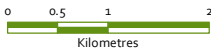

BACKGROUND MAPPING INFORMATION HAS BEEN REPRODUCED FROM THE ORDNANCE SURVEY MAP BY PERMISSION OF ORDNANCE SURVEY ON BEHALF OF THE CONTROLLER OF HER MAJESTY'S STATIONERY OFFICE. CROWN COPYRIGHT AND DATABASE RIGHTS 2017. ORDNANCE SURVEY 0100031873. CONTAINS OS DATA © CROWN COPYRIGHT AND DATABASE RIGHT 2017.

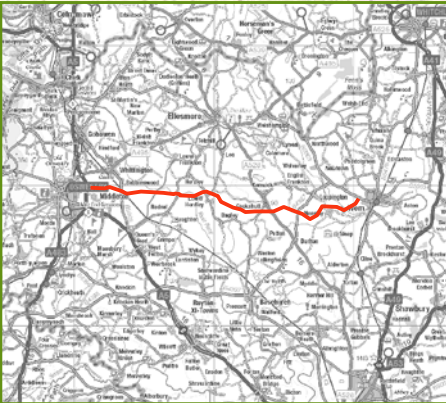

o	14/11/2017	PEIR	KC	ZF	SG
Rev	Date	Description	Made	Chkd	App'd
GILLESPIES					
Scheme Name: REINFORCEMENT TO NORTH SHROPSHIRE ELECTRICITY DISTRIBUTION NETWORK: 132 kV ELECTRICAL CIRCUIT FROM OSWESTRY TO WEM					
Chapter: CHAPTER 7: LANDSCAPE AND VISUAL					
Document Title: FIGURE 7.3 LANDSCAPE CHARACTER AREAS					
Drawn: KC	Checked: ZF	Approved: SG	Date: 14/11/2017	Sheet: 1 OF 1	Rev: 0
Document Type: FIGURE		Scale: 1:75,000		Sheet Size: A3 (420 mm x 297 mm)	

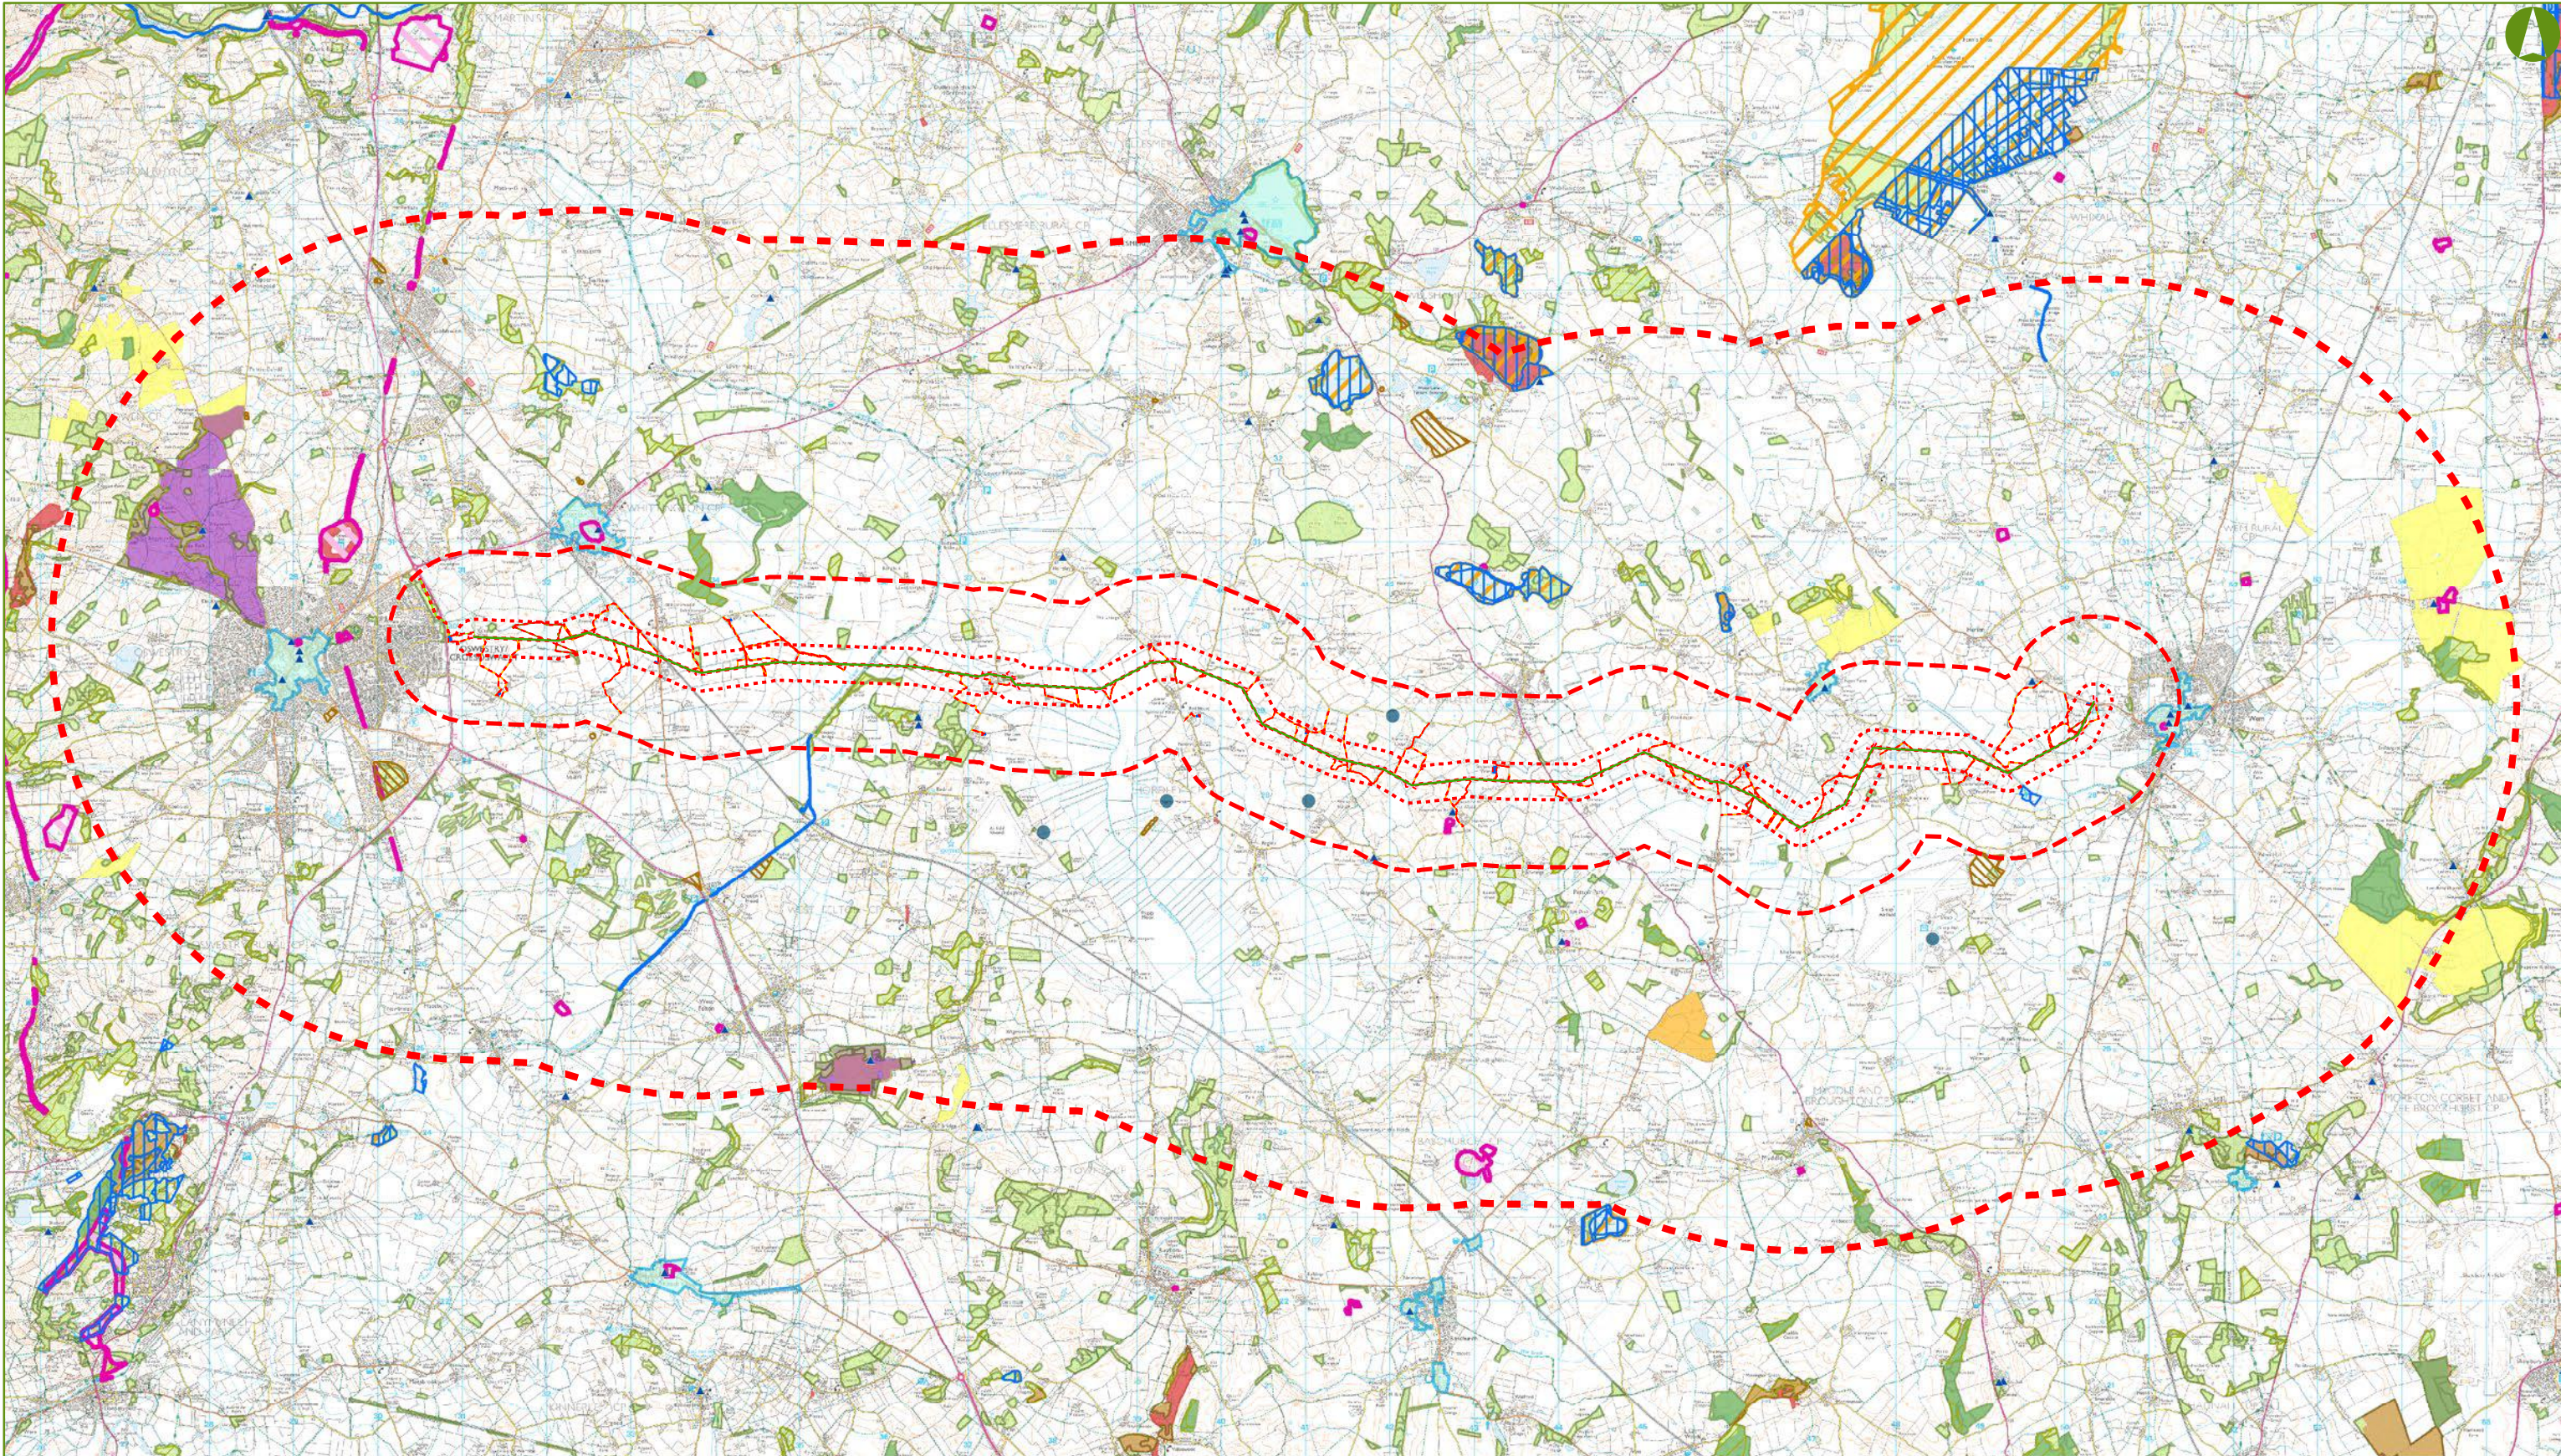


KEY

- | | | | | | |
|--|--|--|---------------------------------------|--|-------------------------------------|
| | PREFERRED LINE ROUTE (OF THE 132 kV OVERHEAD LINE) | | DECIDUOUS WOODLAND | | SSSI |
| | CONSTRUCTION AND OPERATIONS CORRIDOR | | NATIONAL FORESTRY INVENTORY | | RAMSAR |
| | 40m CONSULTATION BOUNDARY | | LANDFILL SITE (AUTHORISED & HISTORIC) | | SHROPSHIRE NORTH CONSERVATION AREAS |
| | 200m STUDY AREA | | BURLTON SOLAR FARM | | APPROX. LOCATION OF WIND TURBINES |
| | 1km STUDY AREA | | COUNTRYSIDE STEWARDSHIP | | LISTED BUILDING (GRADE I, II*) |
| | 5km STUDY AREA | | REGISTERED PARK AND GARDENS | | SCHEDULED MONUMENT |
| | PROPOSED 132 kV UNDERGROUND CABLE | | OPEN ACCESS LAND | | |
| | | | ANCIENT WOODLAND INVENTORY | | |


Notes:

The Draft Order Limits comprises the construction and operations corridor, temporary access, laydown areas, undergrounding of the new 132 kV cable, and the undergrounding of existing lower voltage overhead line where indicated.


The study areas extend from the 25m Construction and Operations Corridor (Draft Order Limits), but only taking into account the Preferred Line Route (i.e. the proposed overhead line).

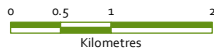

BACKGROUND MAPPING INFORMATION HAS BEEN REPRODUCED FROM THE ORDNANCE SURVEY MAP BY PERMISSION OF ORDNANCE SURVEY ON BEHALF OF THE CONTROLLER OF HER MAJESTY'S STATIONERY OFFICE. CROWN COPYRIGHT AND DATABASE RIGHTS 2017. ORDNANCE SURVEY 0100031873. CONTAINS OS DATA © CROWN COPYRIGHT AND DATABASE RIGHT 2017.

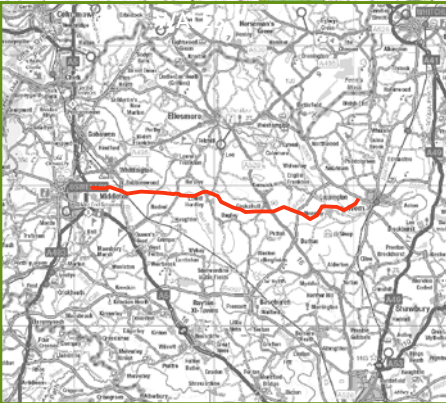

o	14/11/2017	PEIR	KC	ZF	SG
Rev	Date	Description	Made	Chkd	App'd
GILLESPIES					
Scheme Name: REINFORCEMENT TO NORTH SHROPSHIRE ELECTRICITY DISTRIBUTION NETWORK: 132 kV ELECTRICAL CIRCUIT FROM OSWESTRY TO WEM					
Chapter: CHAPTER 7: LANDSCAPE AND VISUAL					
Document Title: FIGURE 7.4 LANDSCAPE DESIGNATIONS OVERVIEW					
Drawn: KC	Checked: ZF	Approved: SG	Date: 14/11/2017	Sheet: 1 OF 1	Rev: 0
Document Type: FIGURE		Scale: 1:75,000		Sheet Size: A3 (420 mm x 297 mm)	

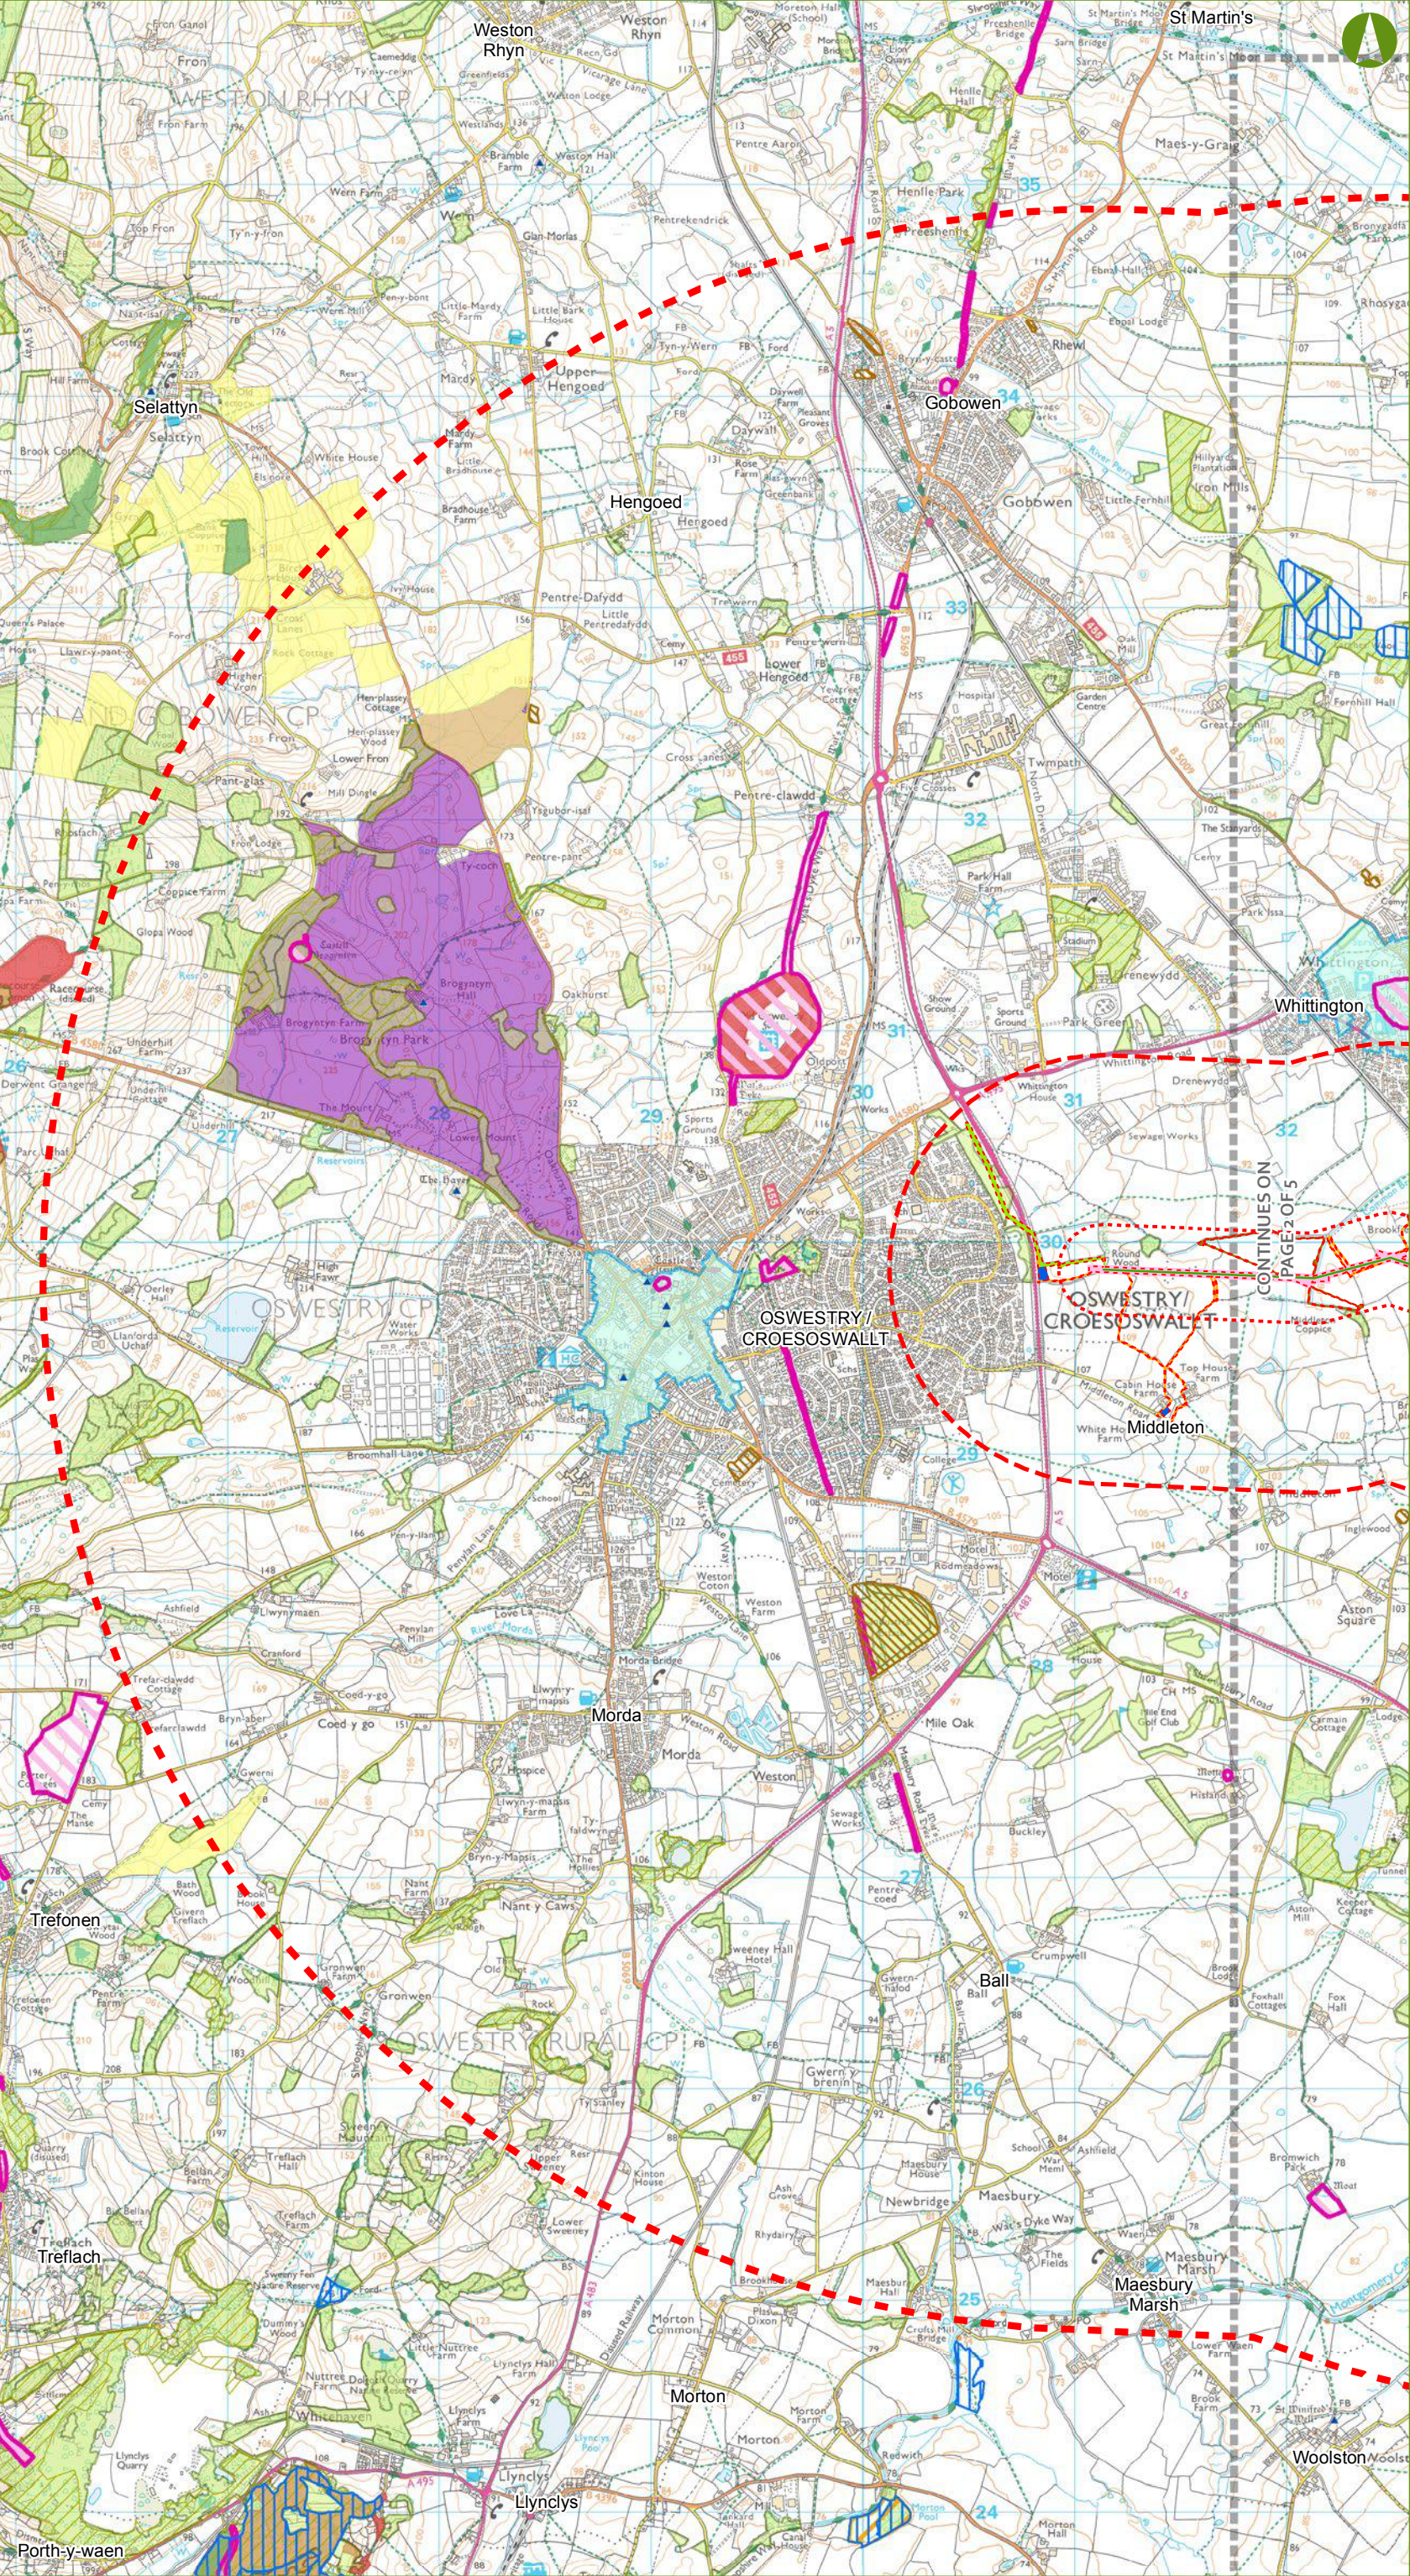

KEY

PREFERRED LINE ROUTE (OF THE 132 KV OVERHEAD LINE)

CONSTRUCTION AND OPERATIONS CORRIDOR

40m CONSULTATION BOUNDARY

200m STUDY AREA

1km STUDY AREA

5km STUDY AREA

PROPOSED 132 KV UNDERGROUND CABLE

PROPOSED TEMPORARY ACCESS

PROPOSED TEMPORARY LAYDOWN AREAS

PROPOSED UNDERGROUND ROUTE OF EXISTING LOWER VOLTAGE OVERHEAD LINE BEING REMOVED

COUNTRYSIDE STEWARDSHIP

REGISTERED PARK AND GARDENS

OPEN ACCESS

ANCIENT WOODLAND INVENTORY

DECIDUOUS WOODLAND

NATIONAL FORESTRY INVENTORY

LANDFILL SITE (AUTHORISED & HISTORIC)

BURLTON SOLAR FARM

APPROX. LOCATION OF WIND TURBINES

LISTED BUILDING (GRADE I, II*)

SCHEDULED MONUMENT

SSSI

RAMSAR

SHROPSHIRE NORTH CONSERVATION AREAS

Notes:

The Draft Order Limits comprises the construction and operations corridor, temporary access, laydown areas, undergrounding of the new 132 kV cable, and the undergrounding of existing lower voltage overhead line where indicated.

The study areas extend from the 25m Construction and Operations Corridor (Draft Order Limits), but only taking into account the Preferred Line Route (i.e. the proposed overhead line).

00.250.51

Kilometres

BACKGROUND MAPPING INFORMATION HAS BEEN REPRODUCED FROM THE ORDNANCE SURVEY MAP BY PERMISSION OF ORDNANCE SURVEY ON BEHALF OF THE CONTROLLER OF HER MAJESTY'S STATIONERY OFFICE. CROWN COPYRIGHT AND DATABASE RIGHTS 2017. ORDNANCE SURVEY 0100031673. CONTAINS OS DATA © CROWN COPYRIGHT AND DATABASE RIGHT 2017.

12345

o	14/11/2017	PEIR	KC	ZF	SG
Rev	Date	Description	Made	Chkd	App'd

GILLESPIES

Scheme Name: REINFORCEMENT TO NORTH SHROPSHIRE ELECTRICITY DISTRIBUTION NETWORK: 132 kV ELECTRICAL CIRCUIT FROM OSWESTRY TO WEM

Chapter: CHAPTER 7: LANDSCAPE AND VISUAL

Document Title: FIGURE 7.4 LANDSCAPE DESIGNATIONS PAGE 1 OF 5

Drawn: KC

Checked: ZF

Approved: SG

Date: 14/11/2017

Sheet: 1 OF 5


Rev: 0

Document Type: FIGURE

Scale: 1:30,000

Sheet Size: A3 (420 mm x 297 mm)

Document Path: R:\P10787-00 001 NSRP Dec 2016\Figures\GIS\Layouts\PEIR Figures\P10787_PEIR_Figure_7.4.mxd

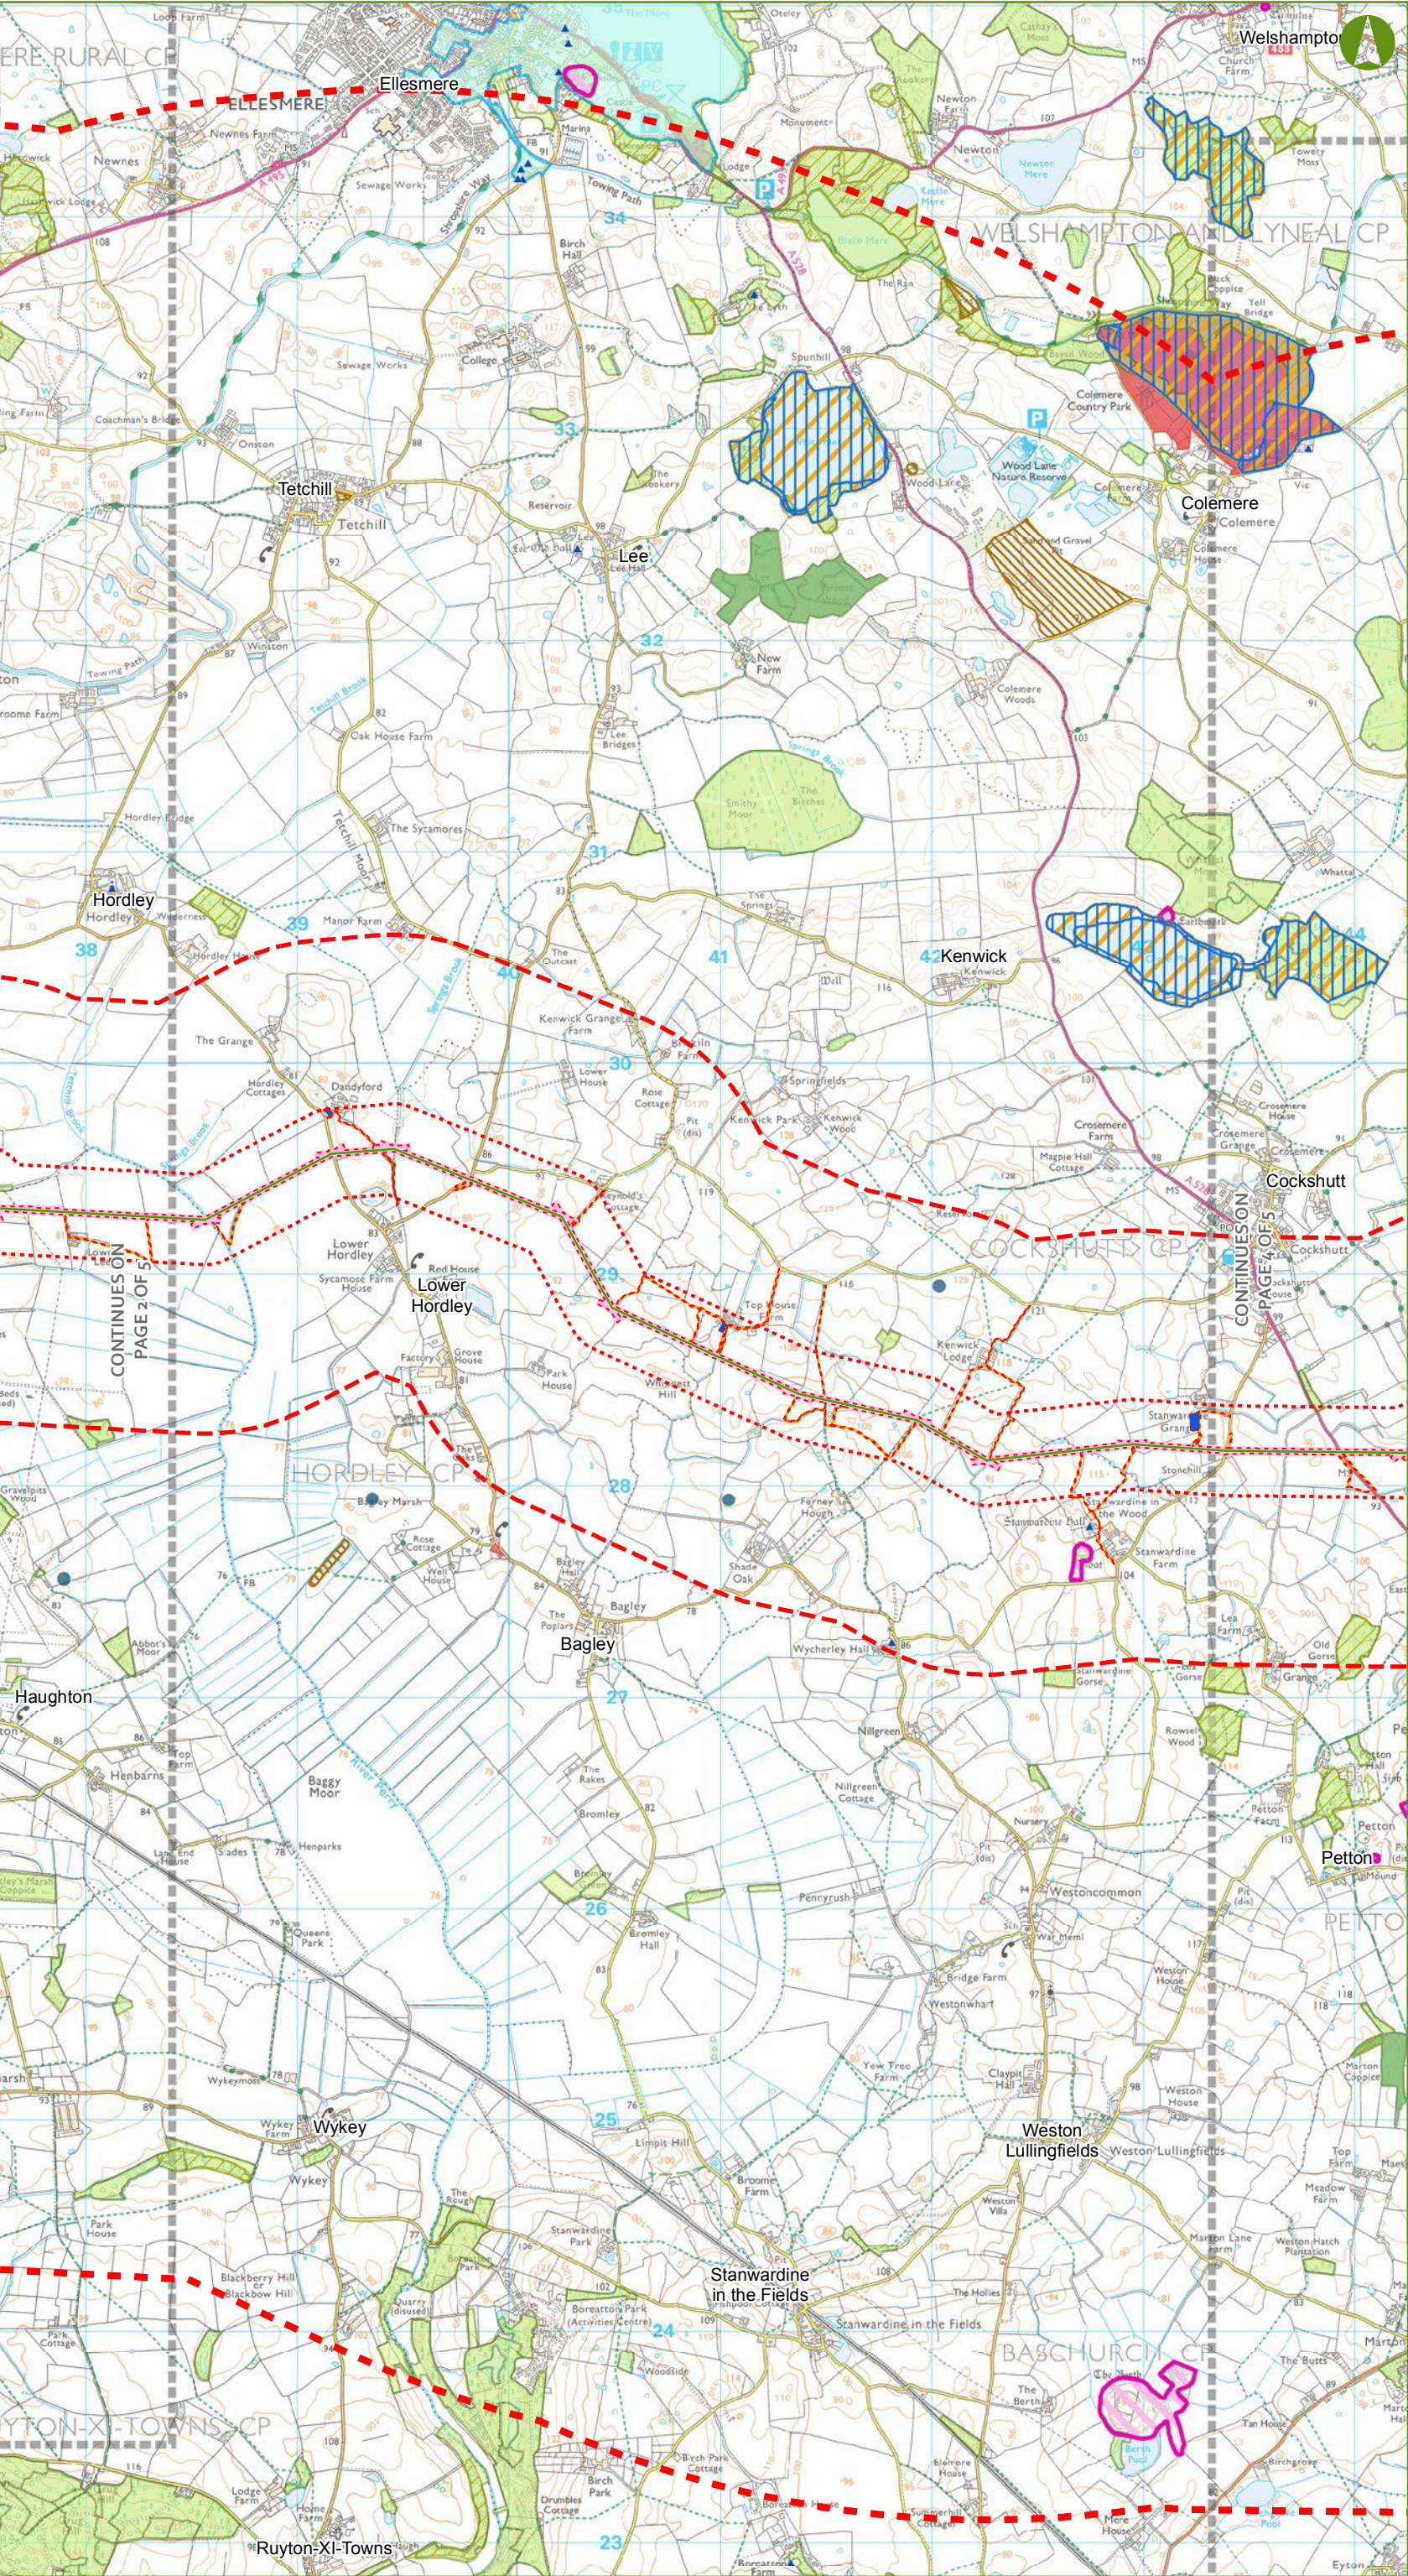

KEY

PREFERRED LINE ROUTE (OF THE 132 kV OVERHEAD LINE)

CONSTRUCTION AND OPERATIONS CORRIDOR

40m CONSULTATION BOUNDARY

200m STUDY AREA

1km STUDY AREA

5km STUDY AREA

PROPOSED 132 kV UNDERGROUND CABLE

PROPOSED TEMPORARY ACCESS

PROPOSED TEMPORARY LAYDOWN AREAS

PROPOSED UNDERGROUND ROUTE OF EXISTING LOWER VOLTAGE OVERHEAD LINE BEING REMOVED

COUNTRYSIDE STEWARDSHIP

REGISTERED PARK AND GARDENS

OPEN ACCESS

ANCIENT WOODLAND INVENTORY

DECIDUOUS WOODLAND

NATIONAL FORESTRY INVENTORY

LANDFILL SITE (AUTHORISED & HISTORIC)

BURLTON SOLAR FARM

APPROX. LOCATION OF WIND TURBINES

LISTED BUILDING (GRADE I, II*)

SCHEDULED MONUMENT

SSSI


RAMSAR

SHROPSHIRE NORTH CONSERVATION AREAS


Notes:

The Draft Order Limits comprises the construction and operations corridor, temporary access, laydown areas, undergrounding of the new 132 kV cable, and the undergrounding of existing lower voltage overhead line where indicated.


The study areas extend from the 25m Construction and Operations Corridor (Draft Order Limits), but only taking into account the Preferred Line Route (i.e. the proposed overhead line).

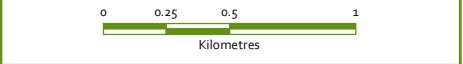

BACKGROUND MAPPING INFORMATION HAS BEEN REPRODUCED FROM THE ORDNANCE SURVEY MAP BY PERMISSION OF ORDNANCE SURVEY ON BEHALF OF THE CONTROLLER OF HER MAJESTY'S STATIONERY OFFICE. CROWN COPYRIGHT AND DATABASE RIGHTS 2017. ORDNANCE SURVEY 0100031673. CONTAINS OS DATA © CROWN COPYRIGHT AND DATABASE RIGHT 2017.

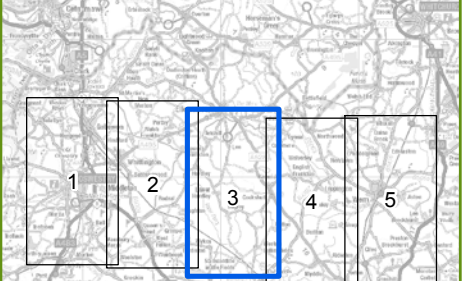

o	14/11/2017	PEIR	KC	ZF	SG
Rev	Date	Description	Made	Chkd	App'd
<div>GILLESPIES</div> <div>SP ENERGY NETWORKS</div>					
Scheme Name: REINFORCEMENT TO NORTH SHROPSHIRE ELECTRICITY DISTRIBUTION NETWORK: 132 kV ELECTRICAL CIRCUIT FROM OSWESTRY TO WEM					
Chapter: CHAPTER 7: LANDSCAPE AND VISUAL					
Document Title: FIGURE 7.4 LANDSCAPE DESIGNATIONS PAGE 3 OF 5					
Drawn: KC	Checked: ZF	Approved: SG	Date: 14/11/2017	Sheet: 3 OF 5	Rev: 0
Document Type: FIGURE		Scale: 1:30,000		Sheet Size: A3 (420 mm x 297 mm)	

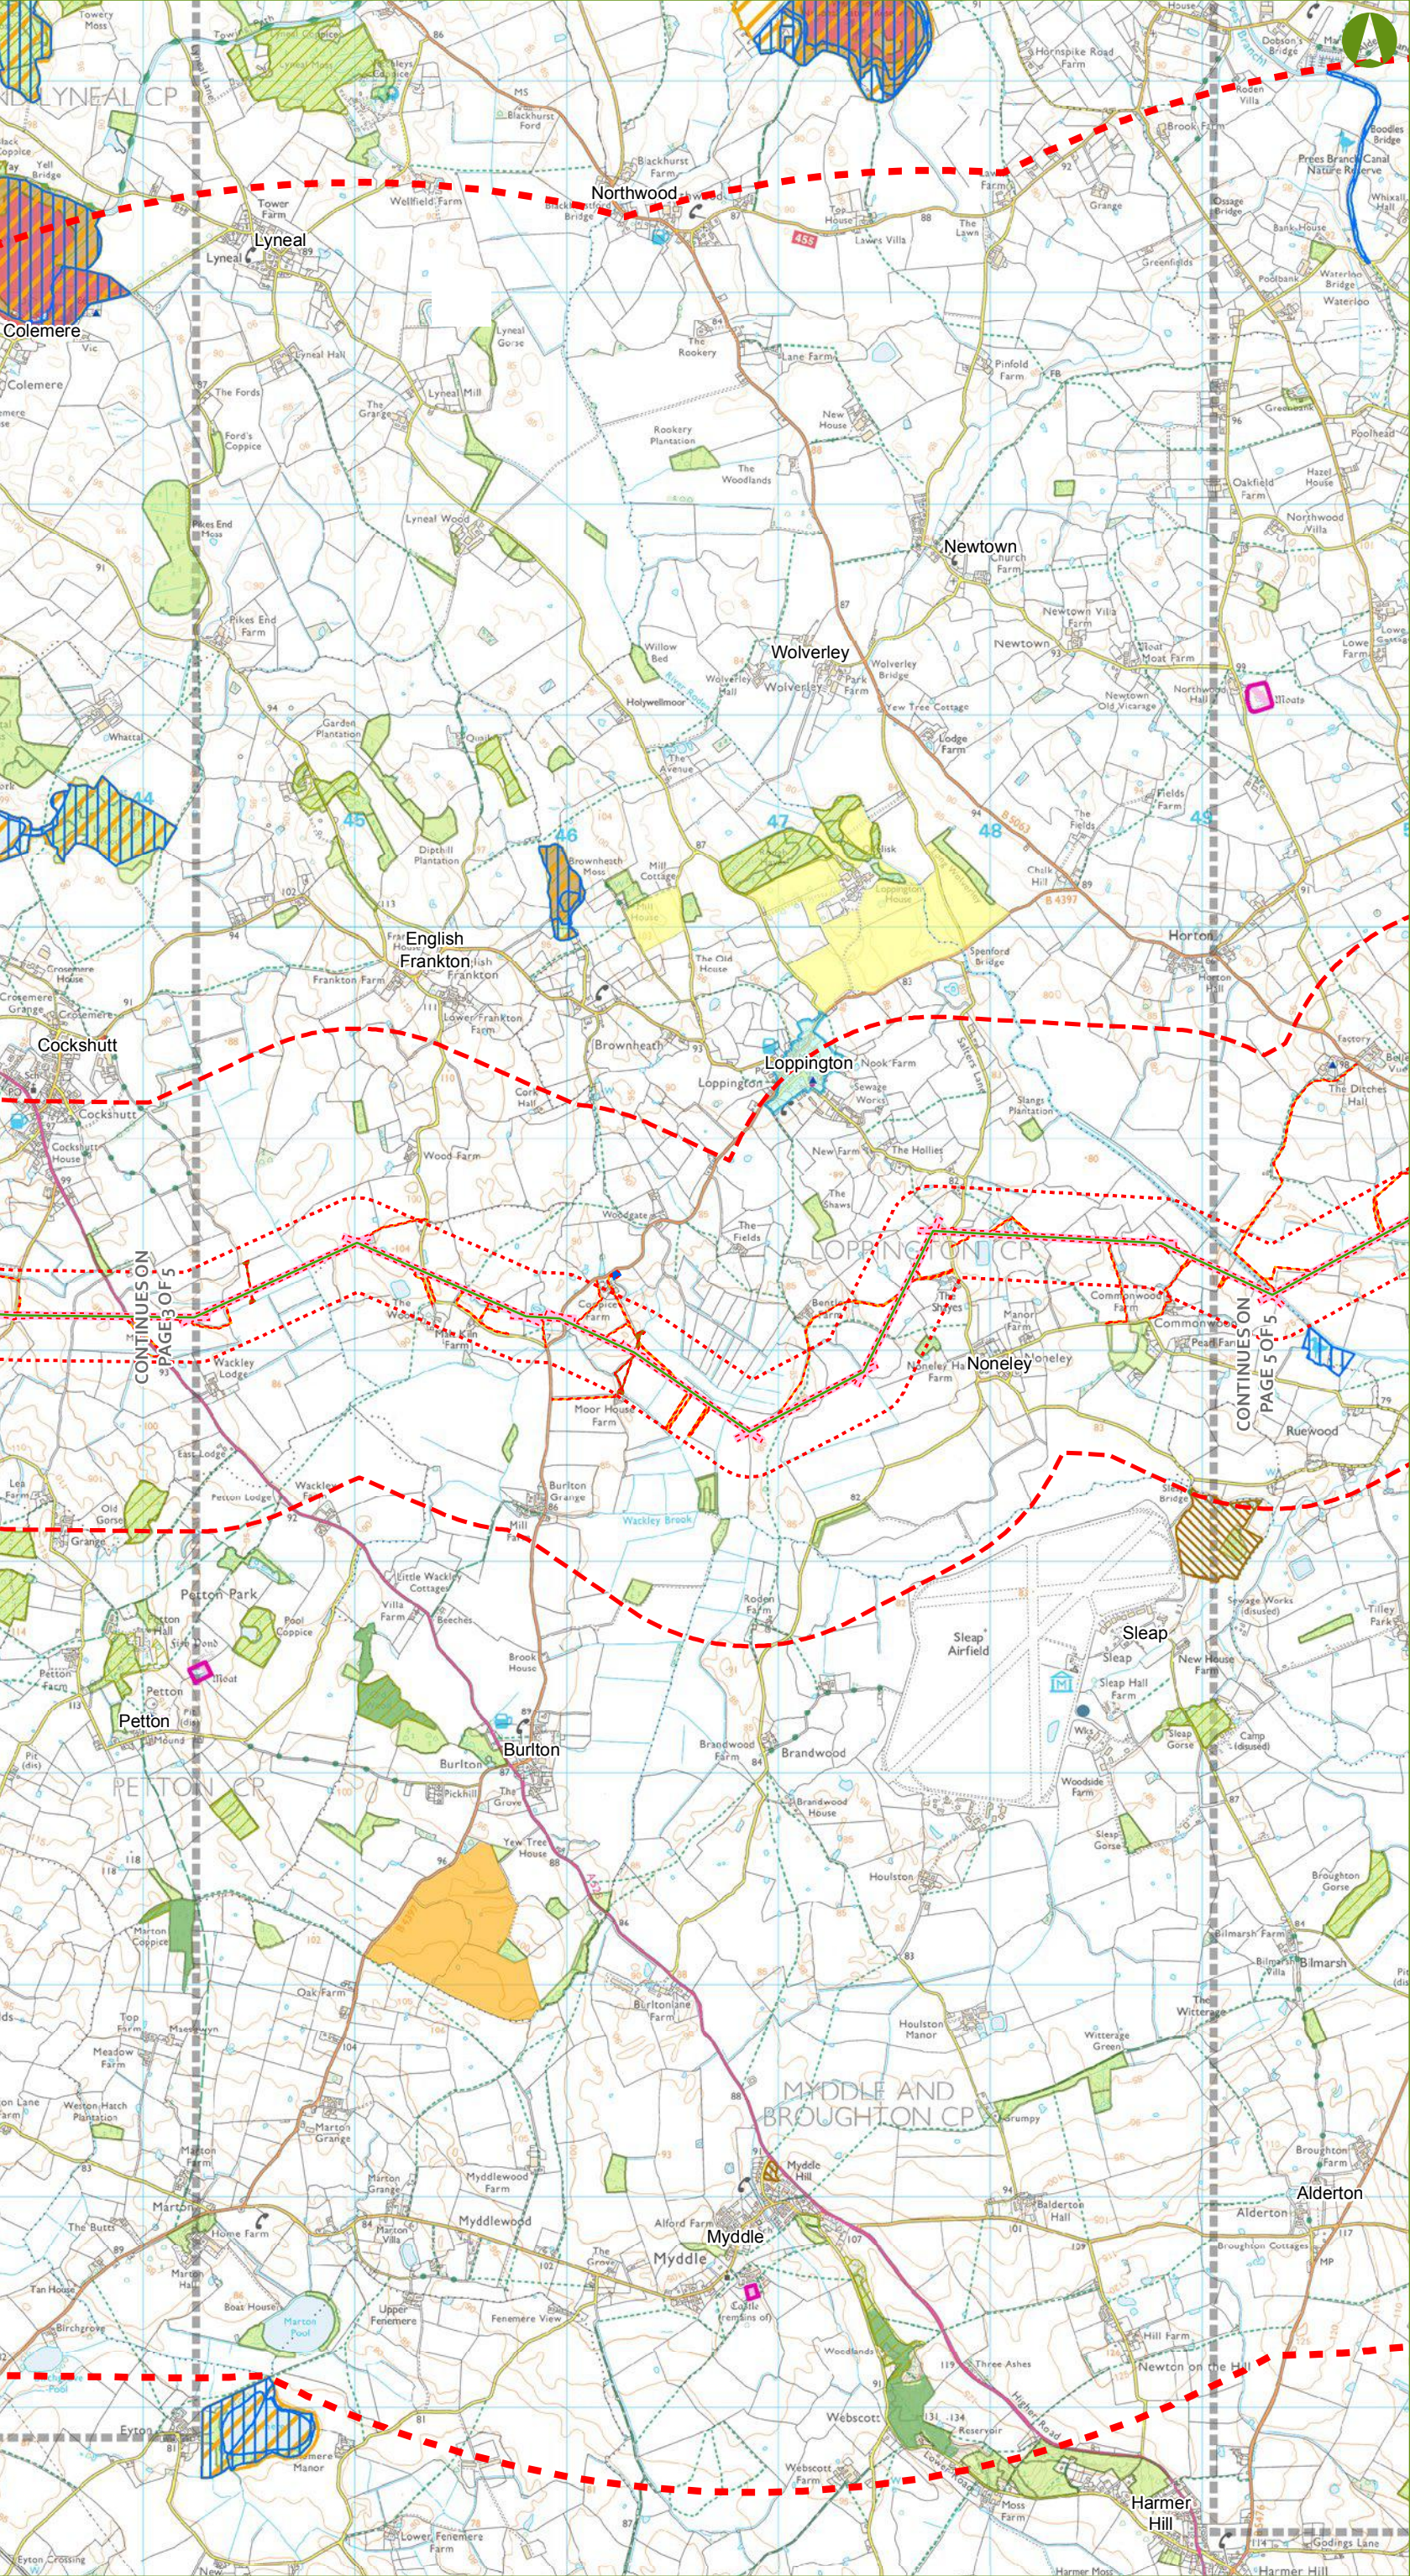

KEY

PREFERRED LINE ROUTE (OF THE 132 kV OVERHEAD LINE)

CONSTRUCTION AND OPERATIONS CORRIDOR

40m CONSULTATION BOUNDARY

200m STUDY AREA

1km STUDY AREA

5km STUDY AREA

PROPOSED 132 kV UNDERGROUND CABLE

PROPOSED TEMPORARY ACCESS

PROPOSED TEMPORARY LAYDOWN AREAS

PROPOSED UNDERGROUND ROUTE OF EXISTING LOWER VOLTAGE OVERHEAD LINE BEING REMOVED

COUNTRYSIDE STEWARDSHIP

REGISTERED PARK AND GARDENS

OPEN ACCESS

ANCIENT WOODLAND INVENTORY

DECIDUOUS WOODLAND

NATIONAL FORESTRY INVENTORY

LANDFILL SITE (AUTHORISED & HISTORIC)

BURLTON SOLAR FARM

APPROX. LOCATION OF WIND TURBINES

LISTED BUILDING (GRADE I, II*)

SCHEDULED MONUMENT

SSSI

RAMSAR

SHROPSHIRE NORTH CONSERVATION AREAS

Notes:

The Draft Order Limits comprises the construction and operations corridor, temporary access, laydown areas, undergrounding of the new 132 kV cable, and the undergrounding of existing lower voltage overhead line where indicated.

The study areas extend from the 25m Construction and Operations Corridor (Draft Order Limits), but only taking into account the Preferred Line Route (i.e. the proposed overhead line).

00.250.51

Kilometres

BACKGROUND MAPPING INFORMATION HAS BEEN REPRODUCED FROM THE ORDNANCE SURVEY MAP BY PERMISSION OF ORDNANCE SURVEY ON BEHALF OF THE CONTROLLER OF HER MAJESTY'S STATIONERY OFFICE. CROWN COPYRIGHT AND DATABASE RIGHTS 2017. ORDNANCE SURVEY 0100031673. CONTAINS OS DATA © CROWN COPYRIGHT AND DATABASE RIGHT 2017.

o	14/11/2017	PEIR	KC	ZF	SG
Rev	Date	Description	Made	Chk'd	App'd

GILLESPIES

Scheme Name: REINFORCEMENT TO NORTH SHROPSHIRE ELECTRICITY DISTRIBUTION NETWORK: 132 kV ELECTRICAL CIRCUIT FROM OSWESTRY TO WEM

Chapter: CHAPTER 7: LANDSCAPE AND VISUAL


Document Title: FIGURE 7.4 LANDSCAPE DESIGNATIONS PAGE 4 OF 5

Drawn: KC	Checked: ZF	Approved: SG	Date: 14/11/2017	Sheet: 4 OF 5	Rev: 0
-----------	-------------	--------------	------------------	---------------	--------

Document Type: FIGURE

Scale: 1:30,000

Sheet Size: A3 (420 mm x 297 mm)

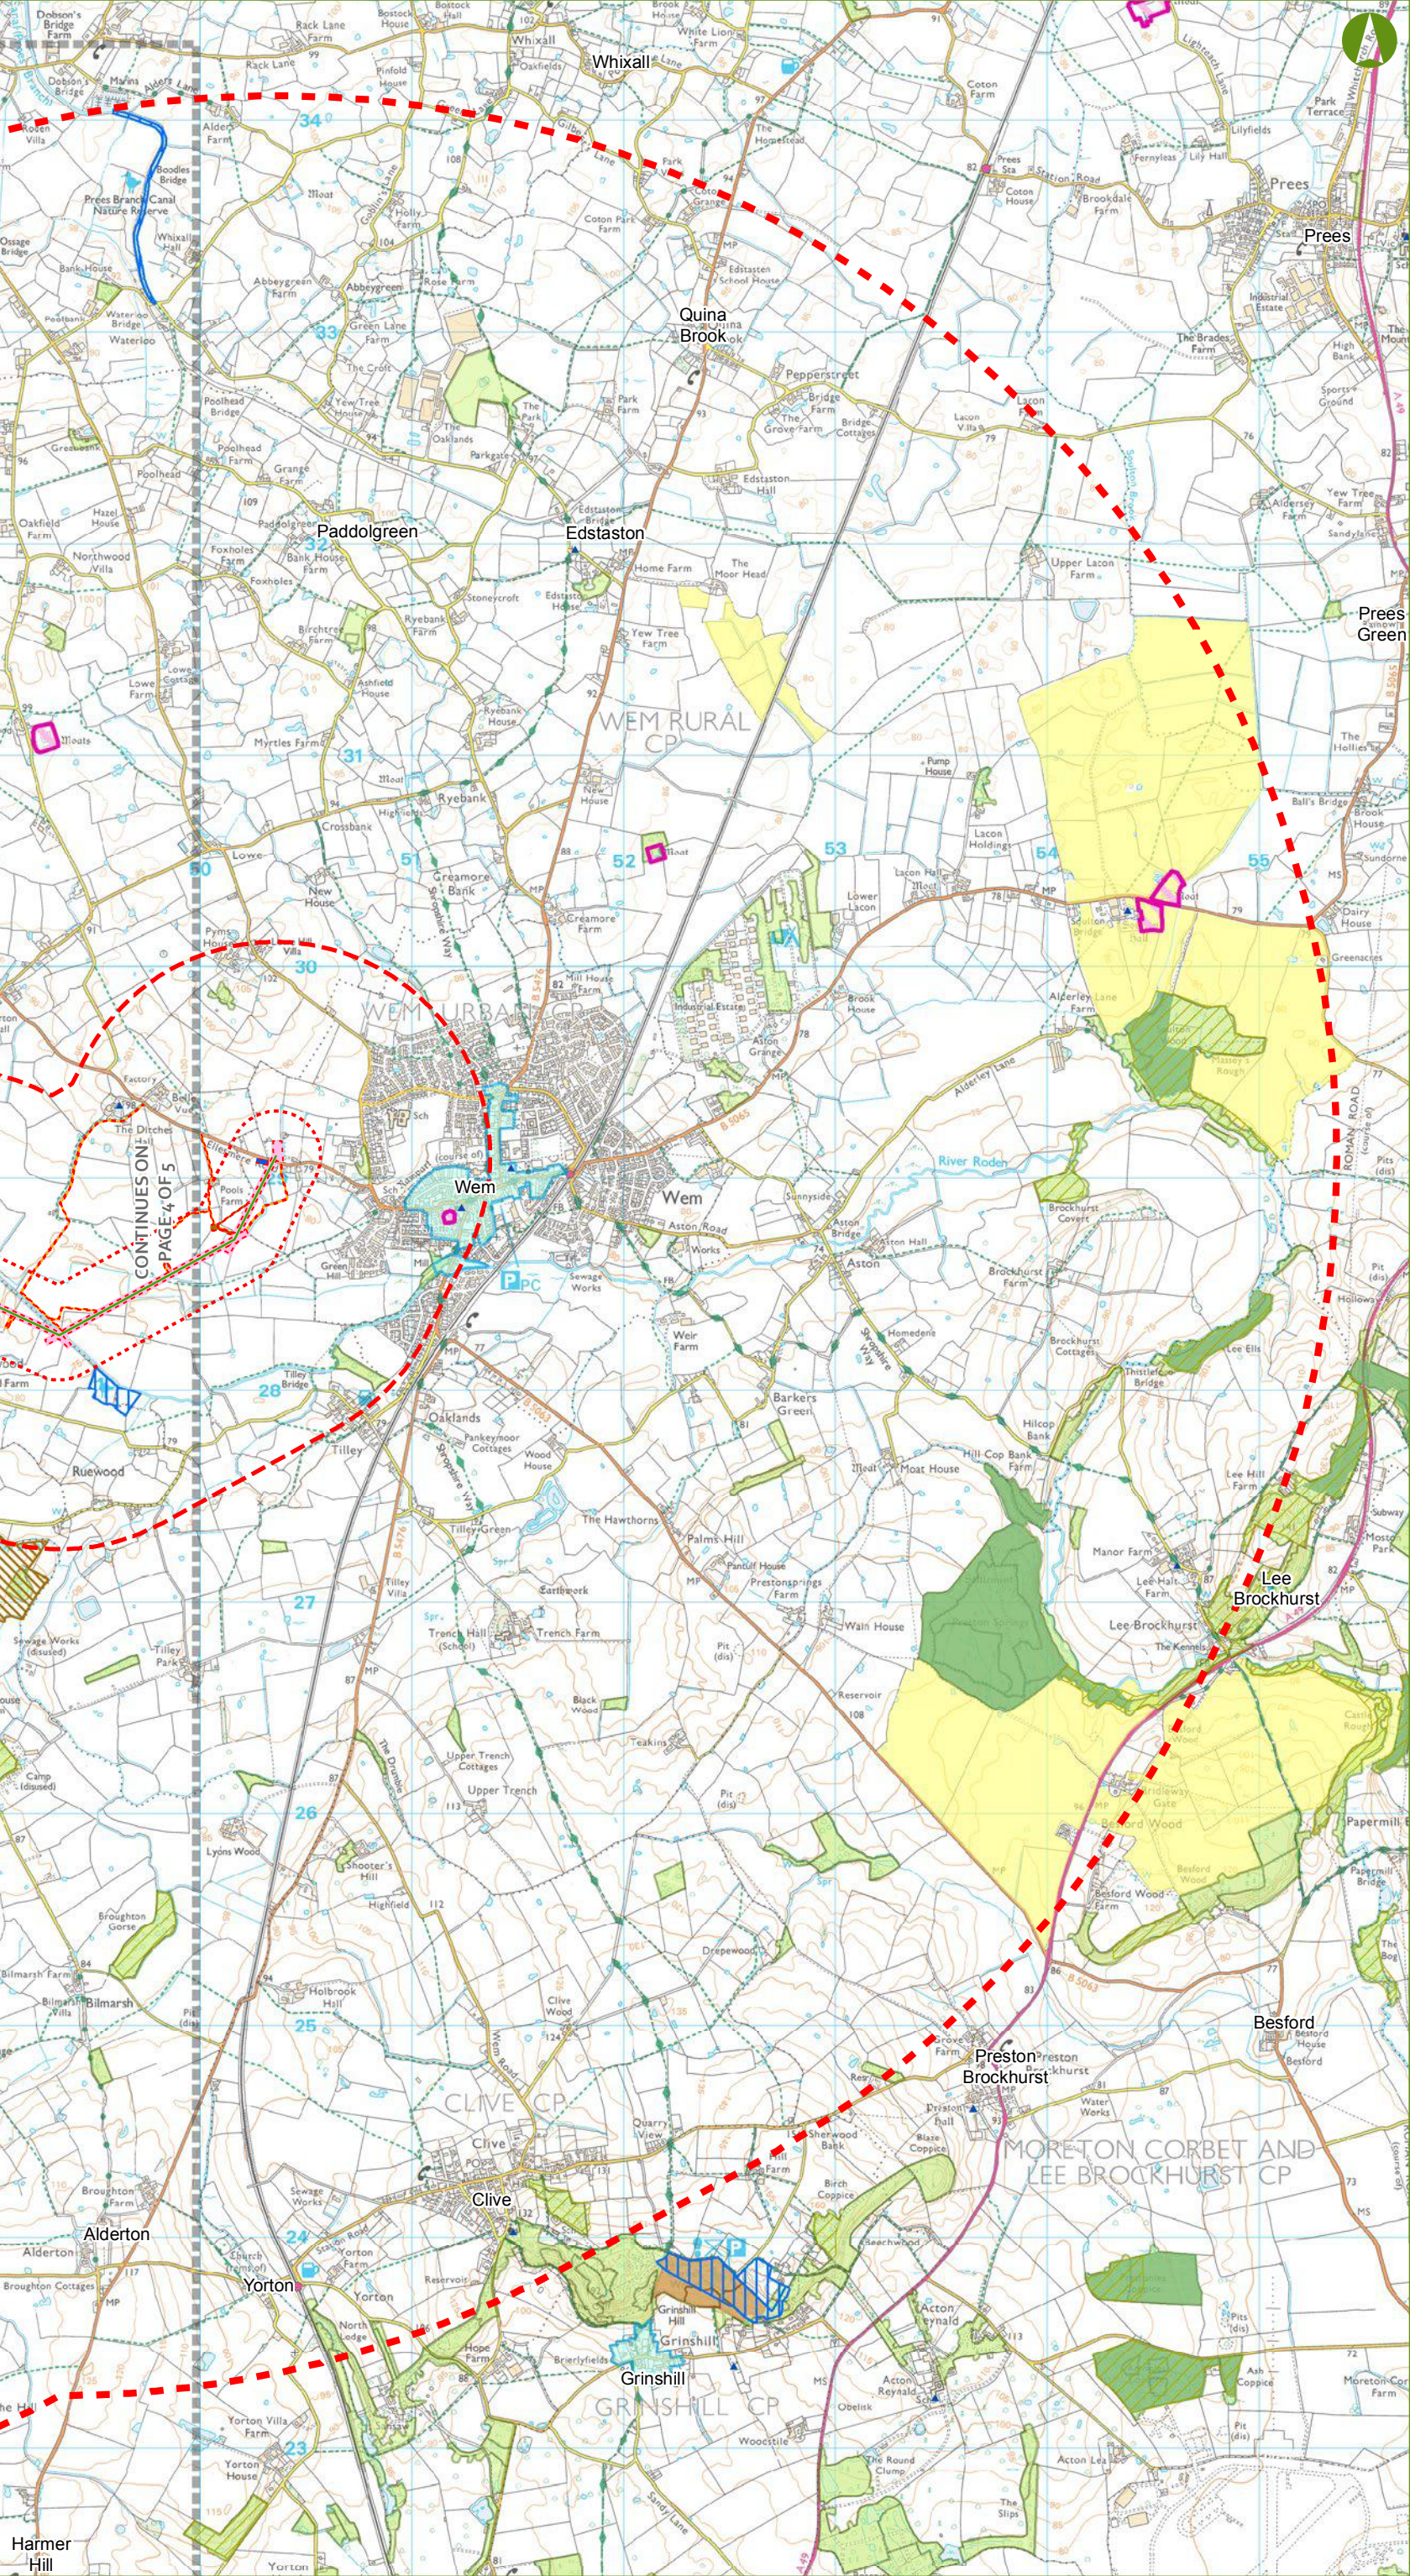

KEY

PREFERRED LINE ROUTE (OF THE 132 kV OVERHEAD LINE)

CONSTRUCTION AND OPERATIONS CORRIDOR

40m CONSULTATION BOUNDARY

200m STUDY AREA

1km STUDY AREA

5km STUDY AREA

PROPOSED 132 kV UNDERGROUND CABLE

PROPOSED TEMPORARY ACCESS

PROPOSED TEMPORARY LAYDOWN AREAS

PROPOSED UNDERGROUND ROUTE OF EXISTING LOWER VOLTAGE OVERHEAD LINE BEING REMOVED

COUNTRYSIDE STEWARDSHIP

REGISTERED PARK AND GARDENS

OPEN ACCESS

ANCIENT WOODLAND INVENTORY

DECIDUOUS WOODLAND

NATIONAL FORESTRY INVENTORY

LANDFILL SITE (AUTHORISED & HISTORIC)

BURLTON SOLAR FARM

APPROX. LOCATION OF WIND TURBINES

LISTED BUILDING (GRADE I, II*)

SCHEDULED MONUMENT

SSSI

RAMSAR

SHROPSHIRE NORTH CONSERVATION AREAS

Notes:

The Draft Order Limits comprises the construction and operations corridor, temporary access, laydown areas, undergrounding of the new 132 kV cable, and the undergrounding of existing lower voltage overhead line where indicated.

The study areas extend from the 25m Construction and Operations Corridor (Draft Order Limits), but only taking into account the Preferred Line Route (i.e. the proposed overhead line).

00.250.51

Kilometres

BACKGROUND MAPPING INFORMATION HAS BEEN REPRODUCED FROM THE ORDNANCE SURVEY MAP BY PERMISSION OF ORDNANCE SURVEY ON BEHALF OF THE CONTROLLER OF HER MAJESTY'S STATIONERY OFFICE. CROWN COPYRIGHT AND DATABASE RIGHTS 2017. ORDNANCE SURVEY 0100031673. CONTAINS OS DATA © CROWN COPYRIGHT AND DATABASE RIGHT 2017.

12345

o	14/11/2017	PEIR	KC	ZF	SG
Rev	Date	Description	Made	Chk'd	App'd

GILLESPIES

Scheme Name: REINFORCEMENT TO NORTH SHROPSHIRE ELECTRICITY DISTRIBUTION NETWORK: 132 kV ELECTRICAL CIRCUIT FROM OSWESTRY TO WEM

Chapter: CHAPTER 7: LANDSCAPE AND VISUAL

Document Title: FIGURE 7.4 LANDSCAPE DESIGNATIONS PAGE 5 OF 5

Drawn: KC

Checked: ZF

Approved: SG

Date: 14/11/2017

Sheet: 5 OF 5


Rev: 0

Document Type: FIGURE

Scale: 1:30,000

Sheet Size: A3 (420 mm x 297 mm)

Document Path: R:\P10787-00 001 NSRP Dec 2016\Figures\GIS\Layouts\PEIR Figures\P10787_PEIR_Figure_7.4.mxd

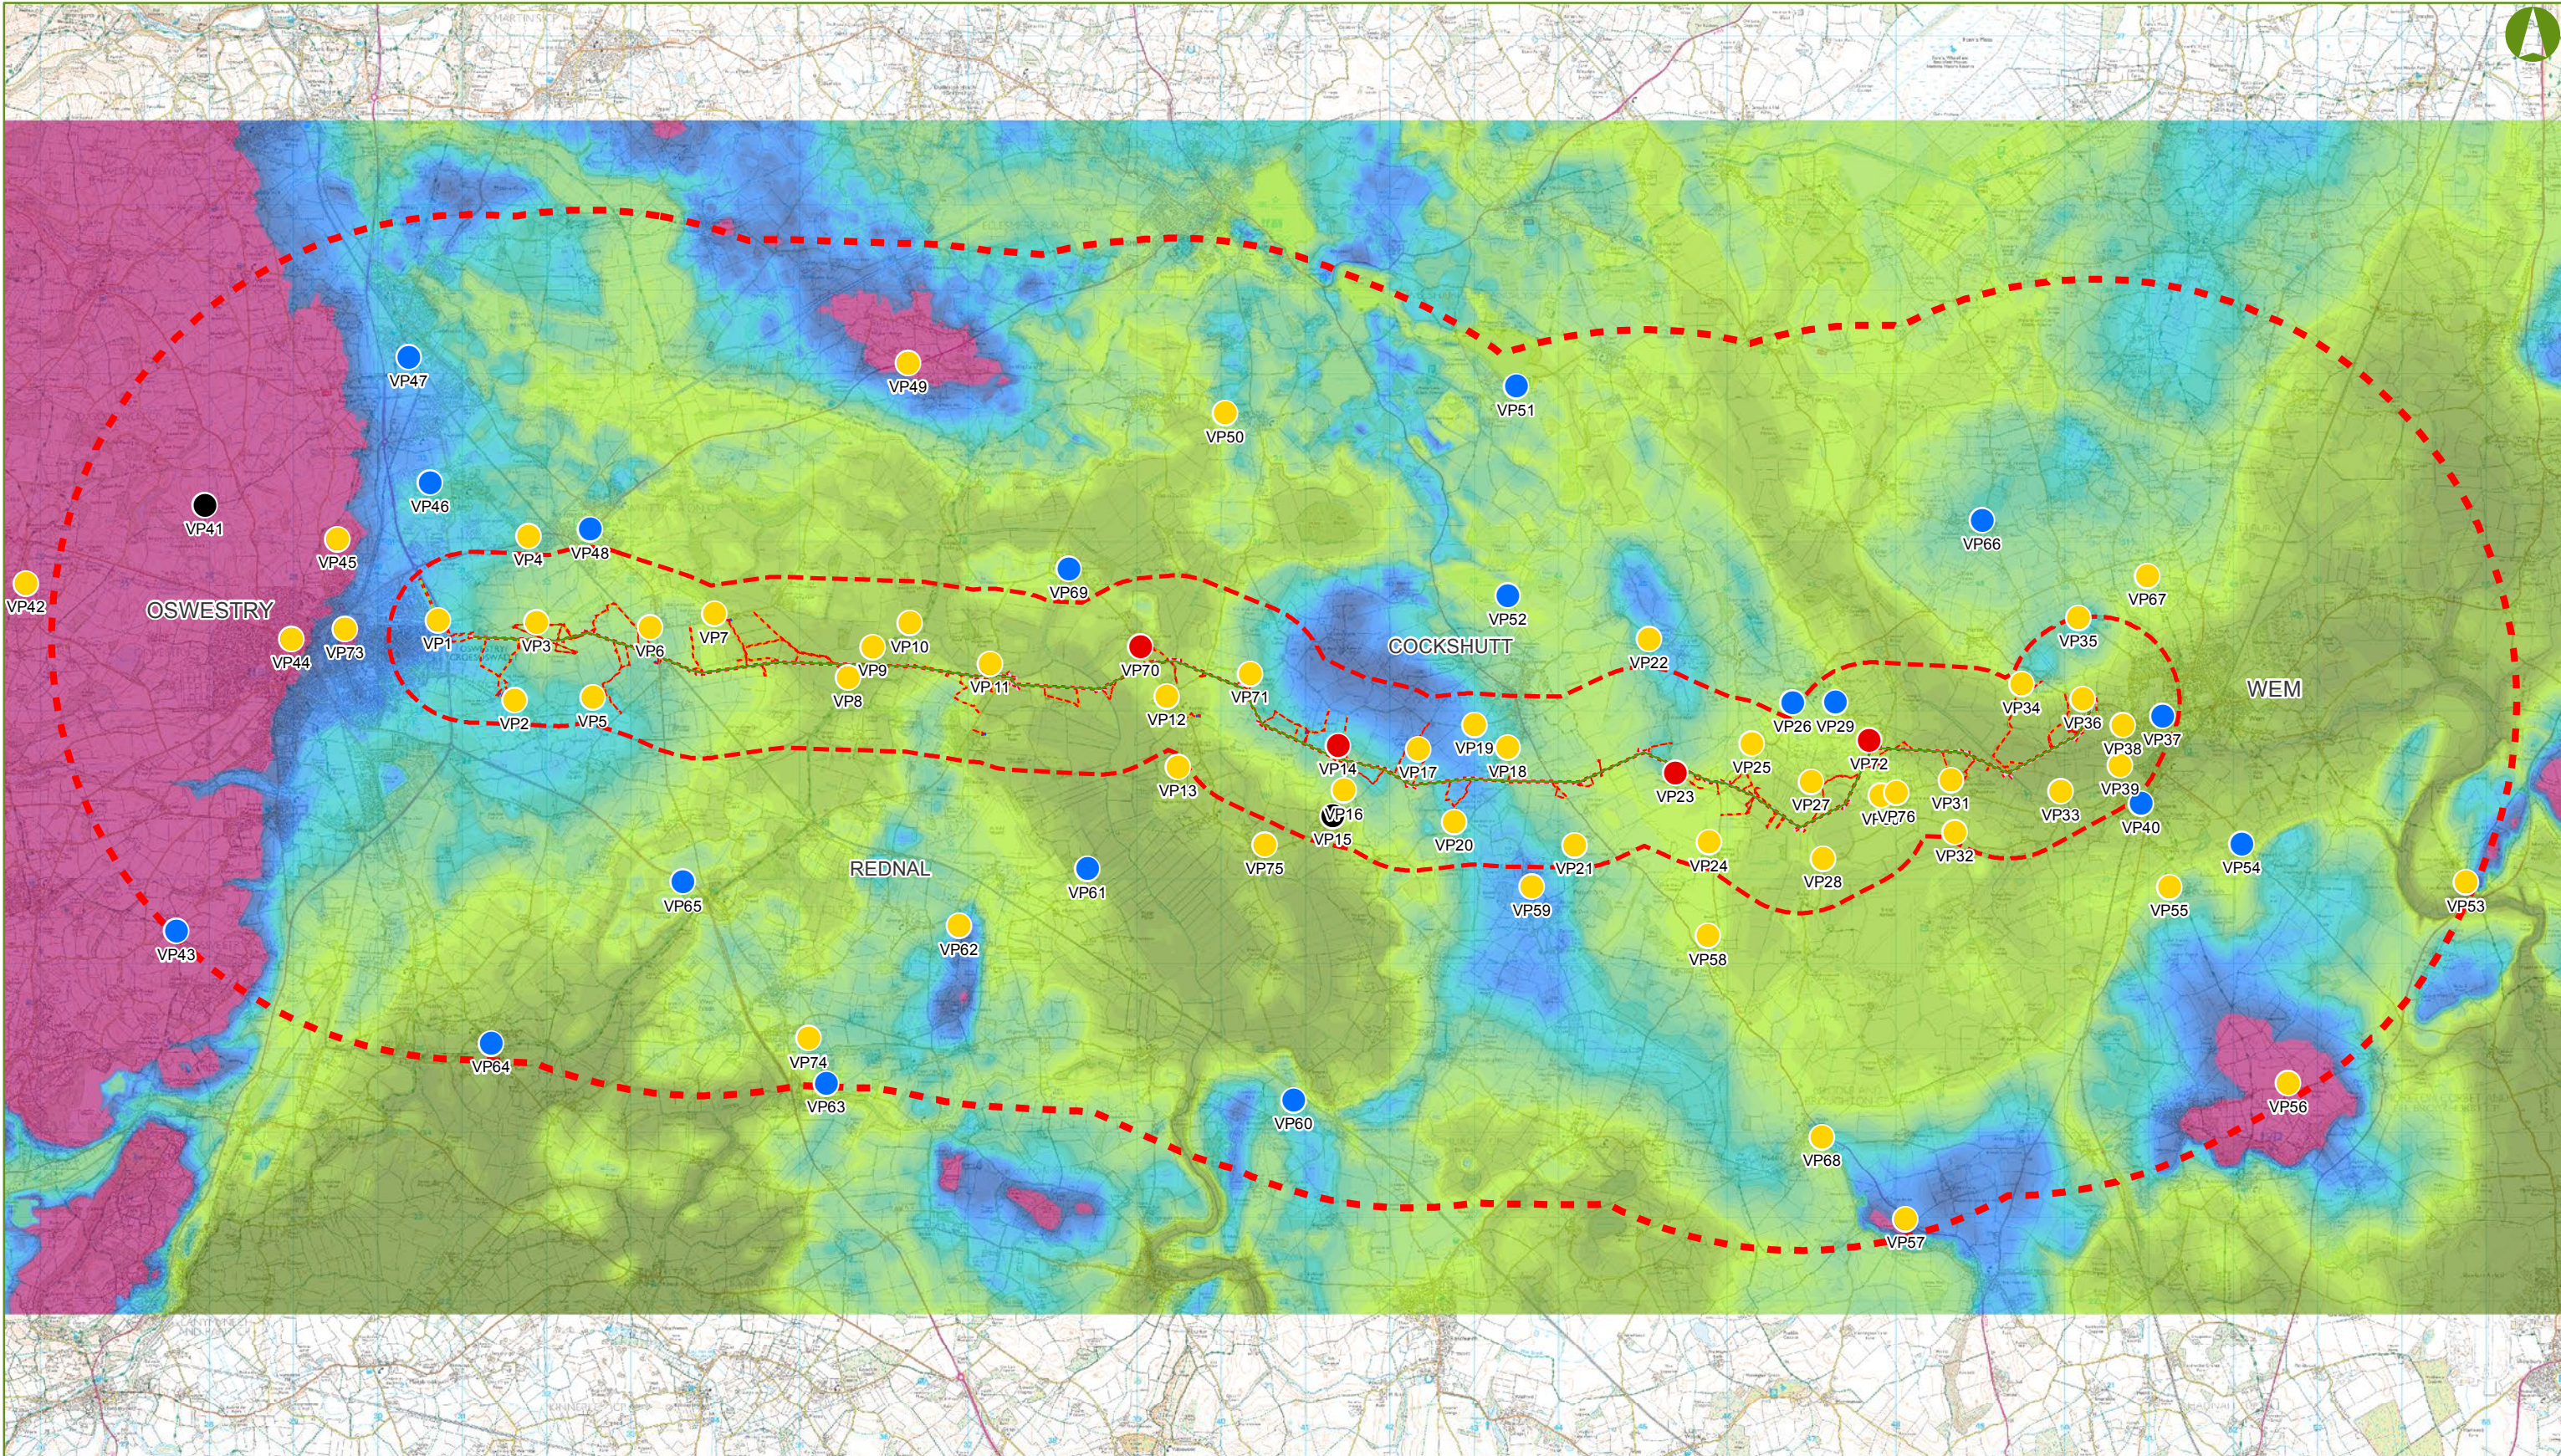

KEY

- PREFERRED LINE ROUTE (OF THE 132 kV OVERHEAD LINE)
- CONSTRUCTION AND OPERATIONS CORRIDOR
- 40m CONSULTATION BOUNDARY
- 1km STUDY AREA
- 5km STUDY AREA
- PROPOSED 132 kV UNDERGROUND CABLE
- PROPOSED TEMPORARY ACCESS


- PROPOSED TEMPORARY LAYDOWN AREAS
- PROPOSED UNDERGROUND ROUTE OF EXISTING LOWER VOLTAGE OVERHEAD LINE BEING REMOVED
- VIEWPOINTS:
 - SIGNIFICANT
 - NON-SIGNIFICANT
 - NO VIEW
 - NO ACCESS

ELEVATION (AOD)					
62 - 74	86.1 - 88	102.1 - 104	118.1 - 120		
74.1 - 76	88.1 - 90	104.1 - 106	120.1 - 122		
76.1 - 78	90.1 - 92	106.1 - 108	122.1 - 124		
78.1 - 80	92.1 - 94	108.1 - 110	124.1 - 126		
80.1 - 82	94.1 - 96	110.1 - 112	126.1 - 128		
82.1 - 84	96.1 - 98	112.1 - 114	128.1 - 379		
84.1 - 86	98.1 - 100	114.1 - 116			
	100.1 - 102	116.1 - 118			


Notes:

The Draft Order Limits comprises the construction and operations corridor, temporary access, laydown areas, undergrounding of the new 132 kV cable, and the undergrounding of existing lower voltage overhead line where indicated.

The study areas extend from the 25m Construction and Operations Corridor (Draft Order Limits), but only taking into account the Preferred Line Route (i.e. the proposed overhead line).

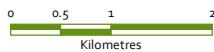

BACKGROUND MAPPING INFORMATION HAS BEEN REPRODUCED FROM THE ORDNANCE SURVEY MAP BY PERMISSION OF ORDNANCE SURVEY ON BEHALF OF THE CONTROLLER OF HER MAJESTY'S STATIONARY OFFICE. CROWN COPYRIGHT AND DATABASE RIGHTS 2017. ORDNANCE SURVEY 0100031873. CONTAINS OS DATA © CROWN COPYRIGHT AND DATABASE RIGHT 2017.

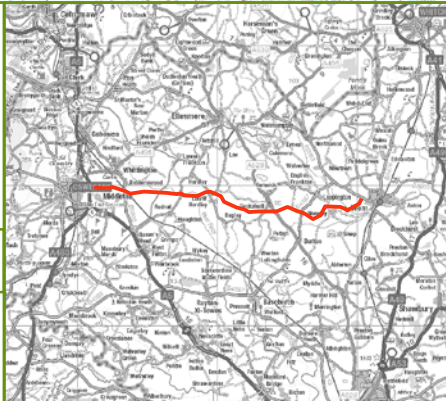

o	14/11/2017	PEIR	KC	ZF	SG
Rev	Date	Description	Made	Chkd	App'd
GILLESPIES					
Scheme Name: REINFORCEMENT TO NORTH SHROPSHIRE ELECTRICITY DISTRIBUTION NETWORK: 132 kV ELECTRICAL CIRCUIT FROM OSWESTRY TO WEM					
Chapter: CHAPTER 7: LANDSCAPE AND VISUAL					
Document Title: FIGURE 7.5 TOPOGRAPHY - ELEVATION (AOD) FOR STUDY AREA					
Drawn: KC	Checked: ZF	Approved: SG	Date: 14/11/2017	Sheet: 1 OF 1	Rev: 0
Document Type: FIGURE		Scale: 1:75,000		Sheet Size: A3 (420 mm x 297 mm)	