




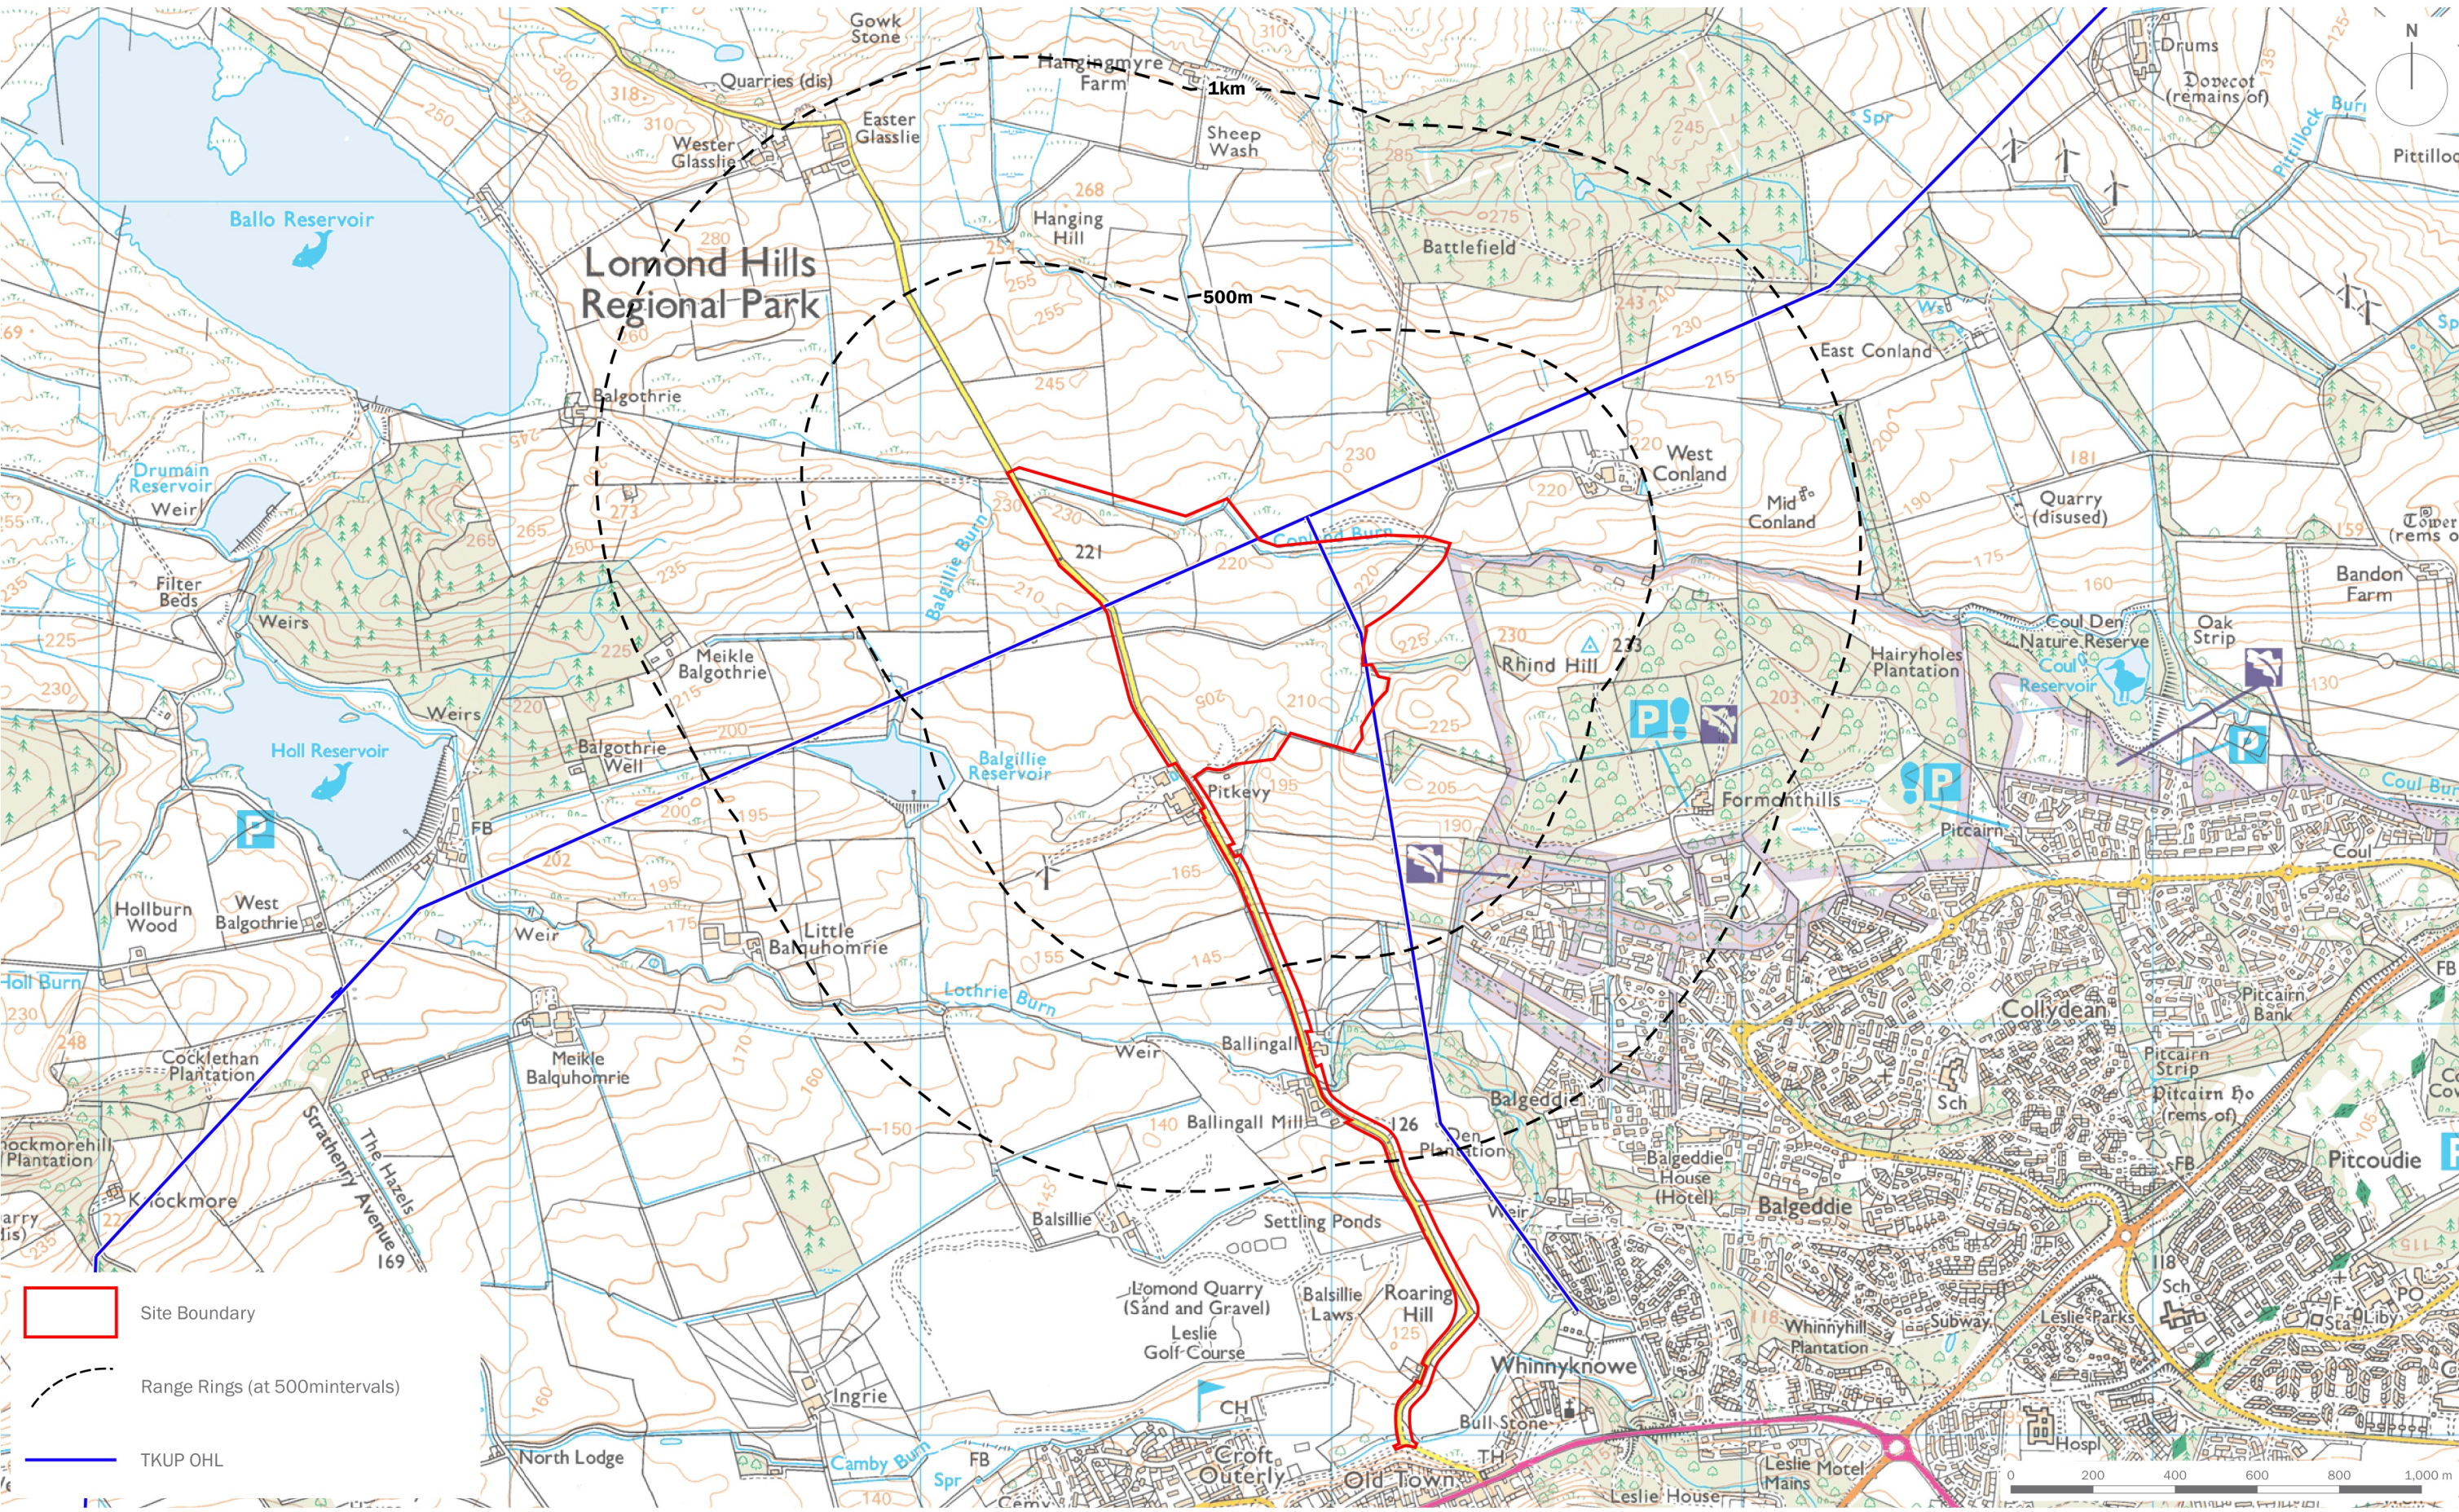

purpose of issue PLANNING			date 18 MARCH 2025		
h	Updated Site Boundary	18/03/2025	DJo	drawing number	edp8143_d032h
g	Updated Site Boundary	11/02/2025	DJo	scale	1:15,000 @ A3
-	Original	08/05/2024	DJo	drawn by	DJo
rev	description	date	by	checked	LMa
				QA	JFr

client	SP Energy Networks
project title	Tealing to Kincardine Upgrade Project - Conland Substation
drawing title	Conland Substation Location