


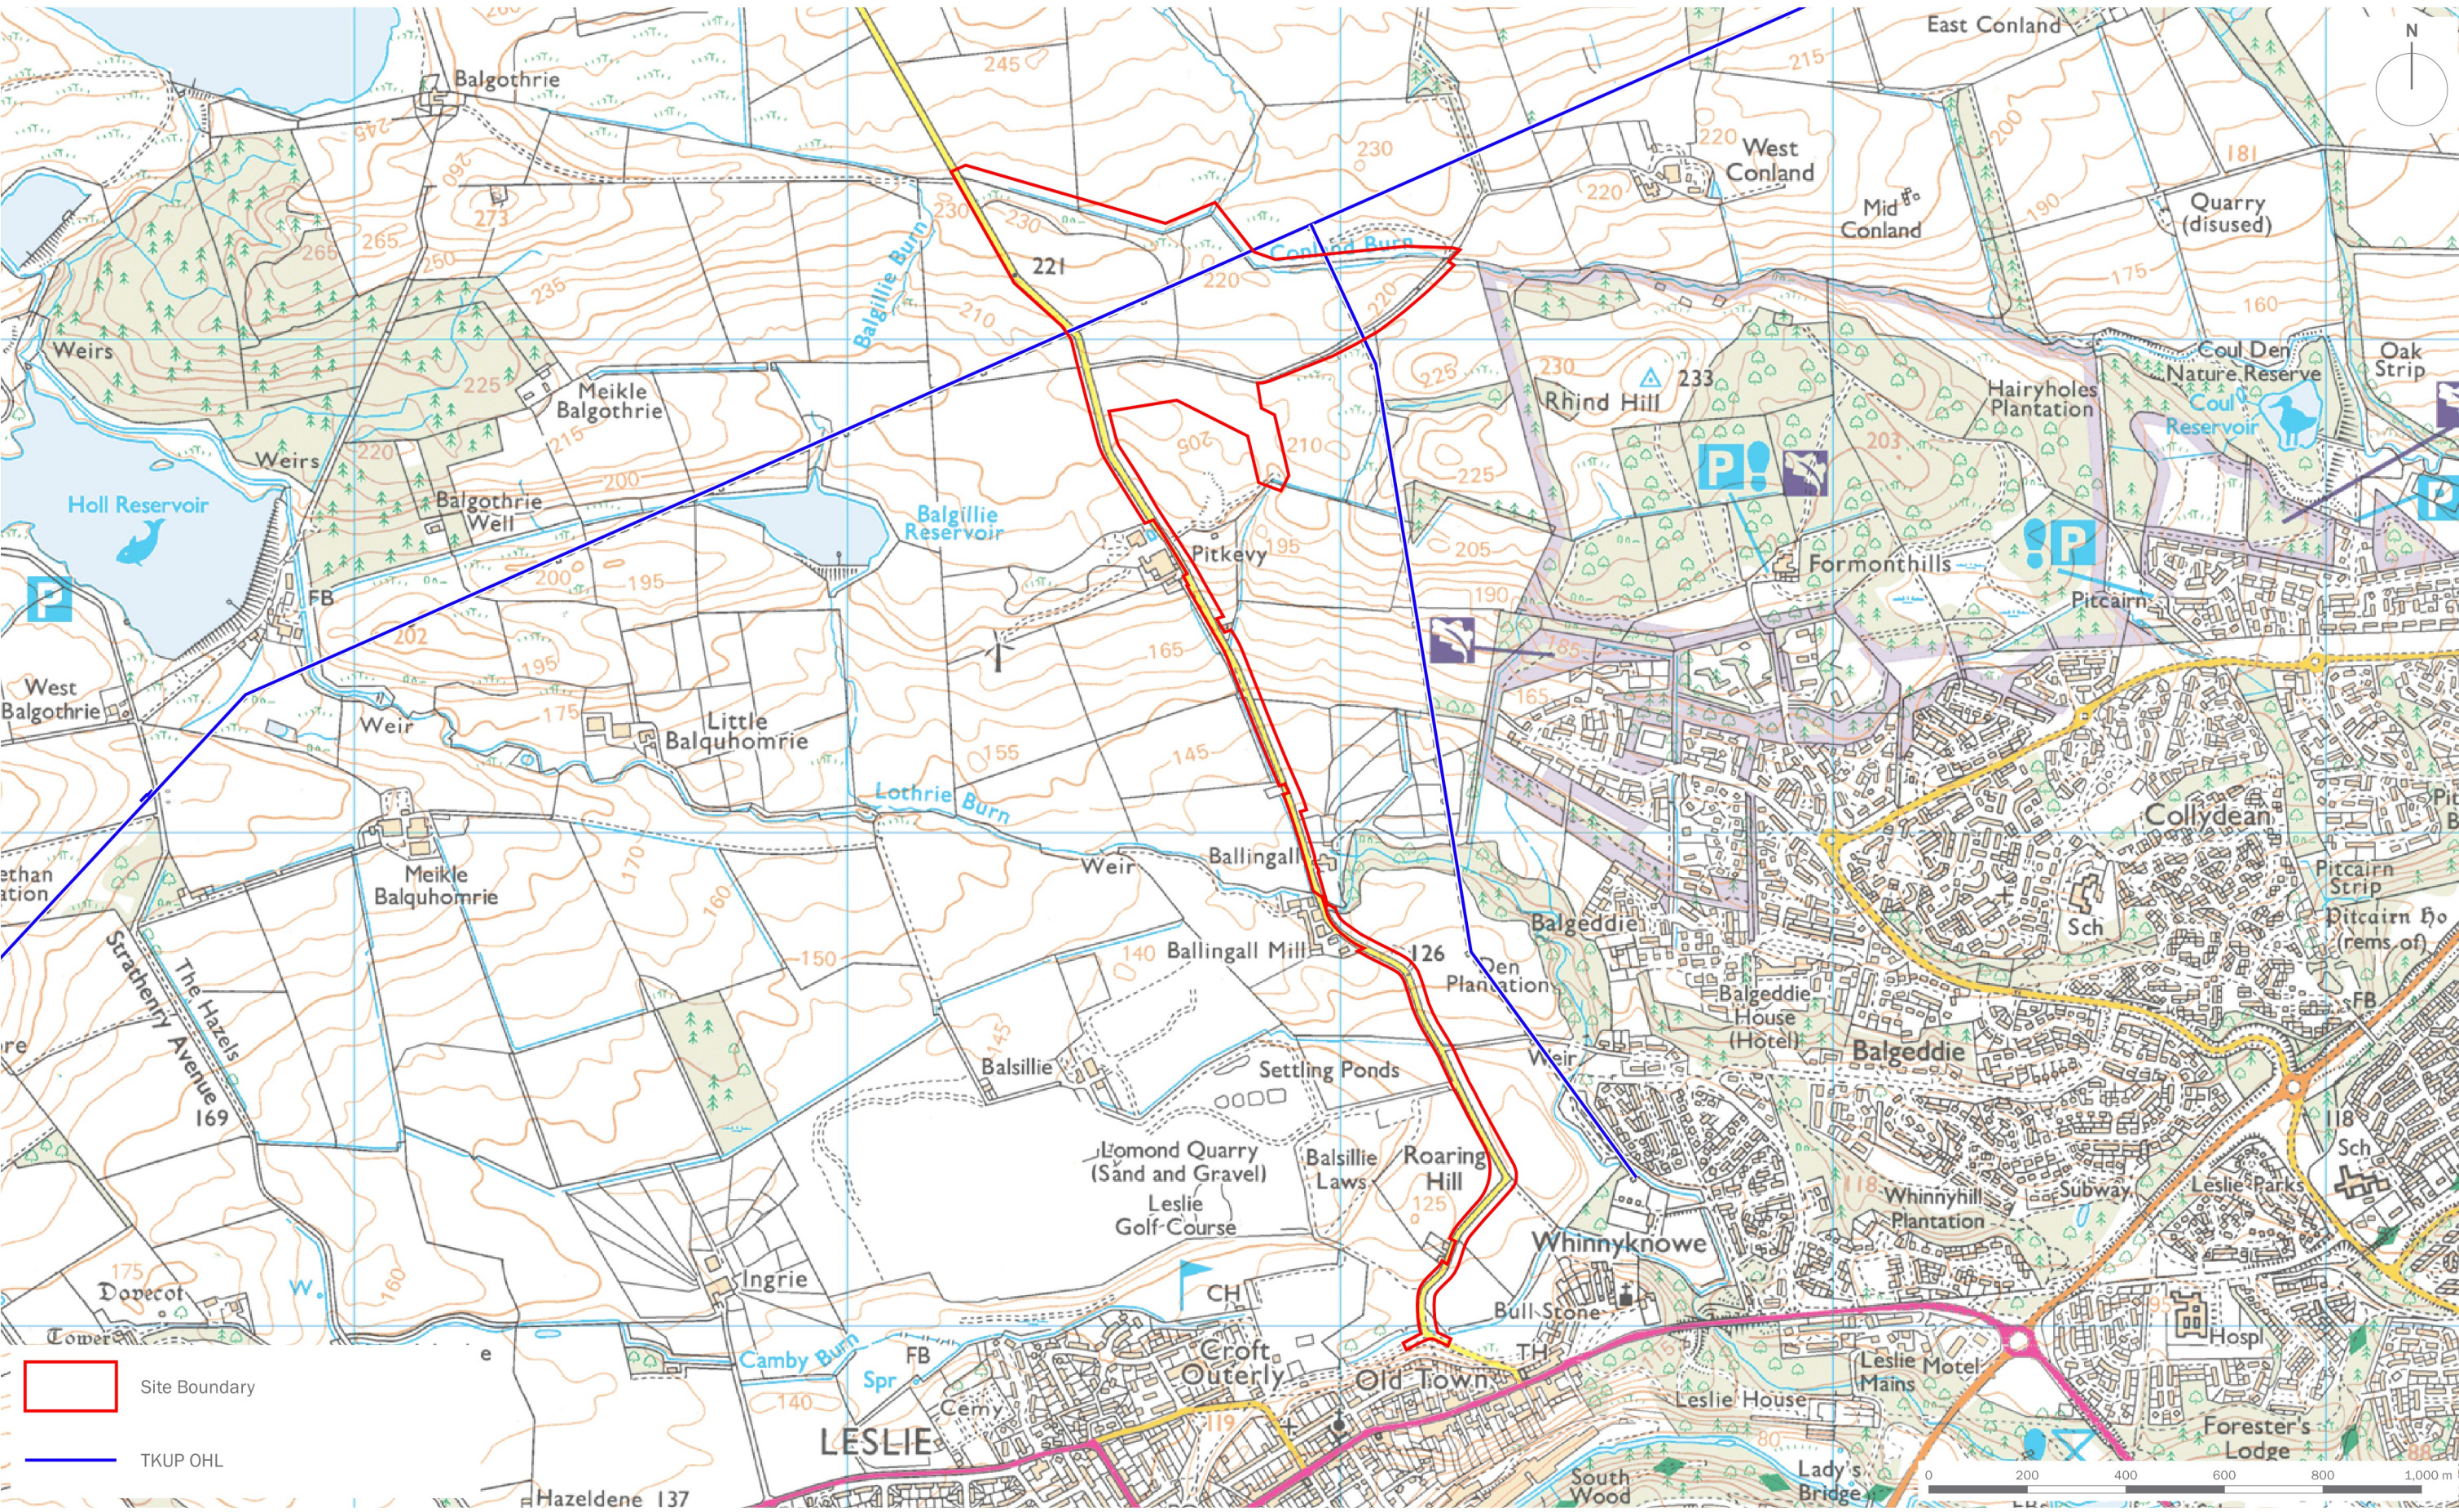

purpose of issue PUBLIC CONSULTATION			date 21 OCTOBER 2025			client SP Energy Networks		
			drawing number edp8143_d072			project title Tealing to Kincardine Upgrade Project - Conland Substation		
			scale 1:12,500 @ A3			drawing title Public Consultation: Conland Substation Location		
			drawn by DJo					
			checked LMa					
			QA JFr					
- Original			08/05/2024					
rev / description			date			by		