



SECTION A-A

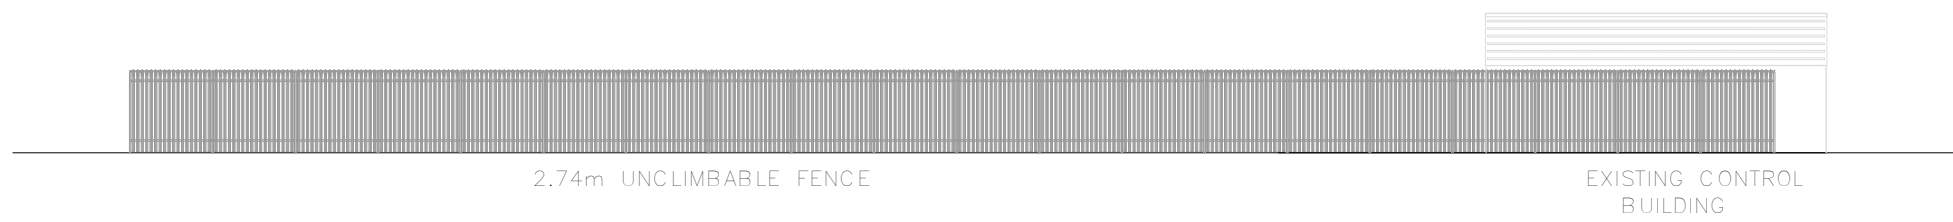



SECTION B-B



SECTION C-C

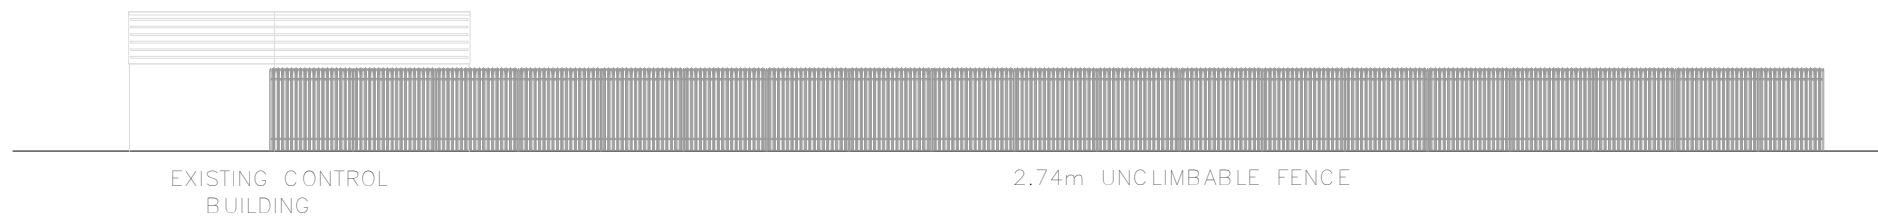

SECTION D-D

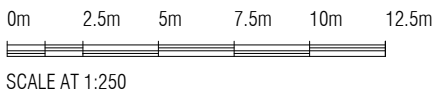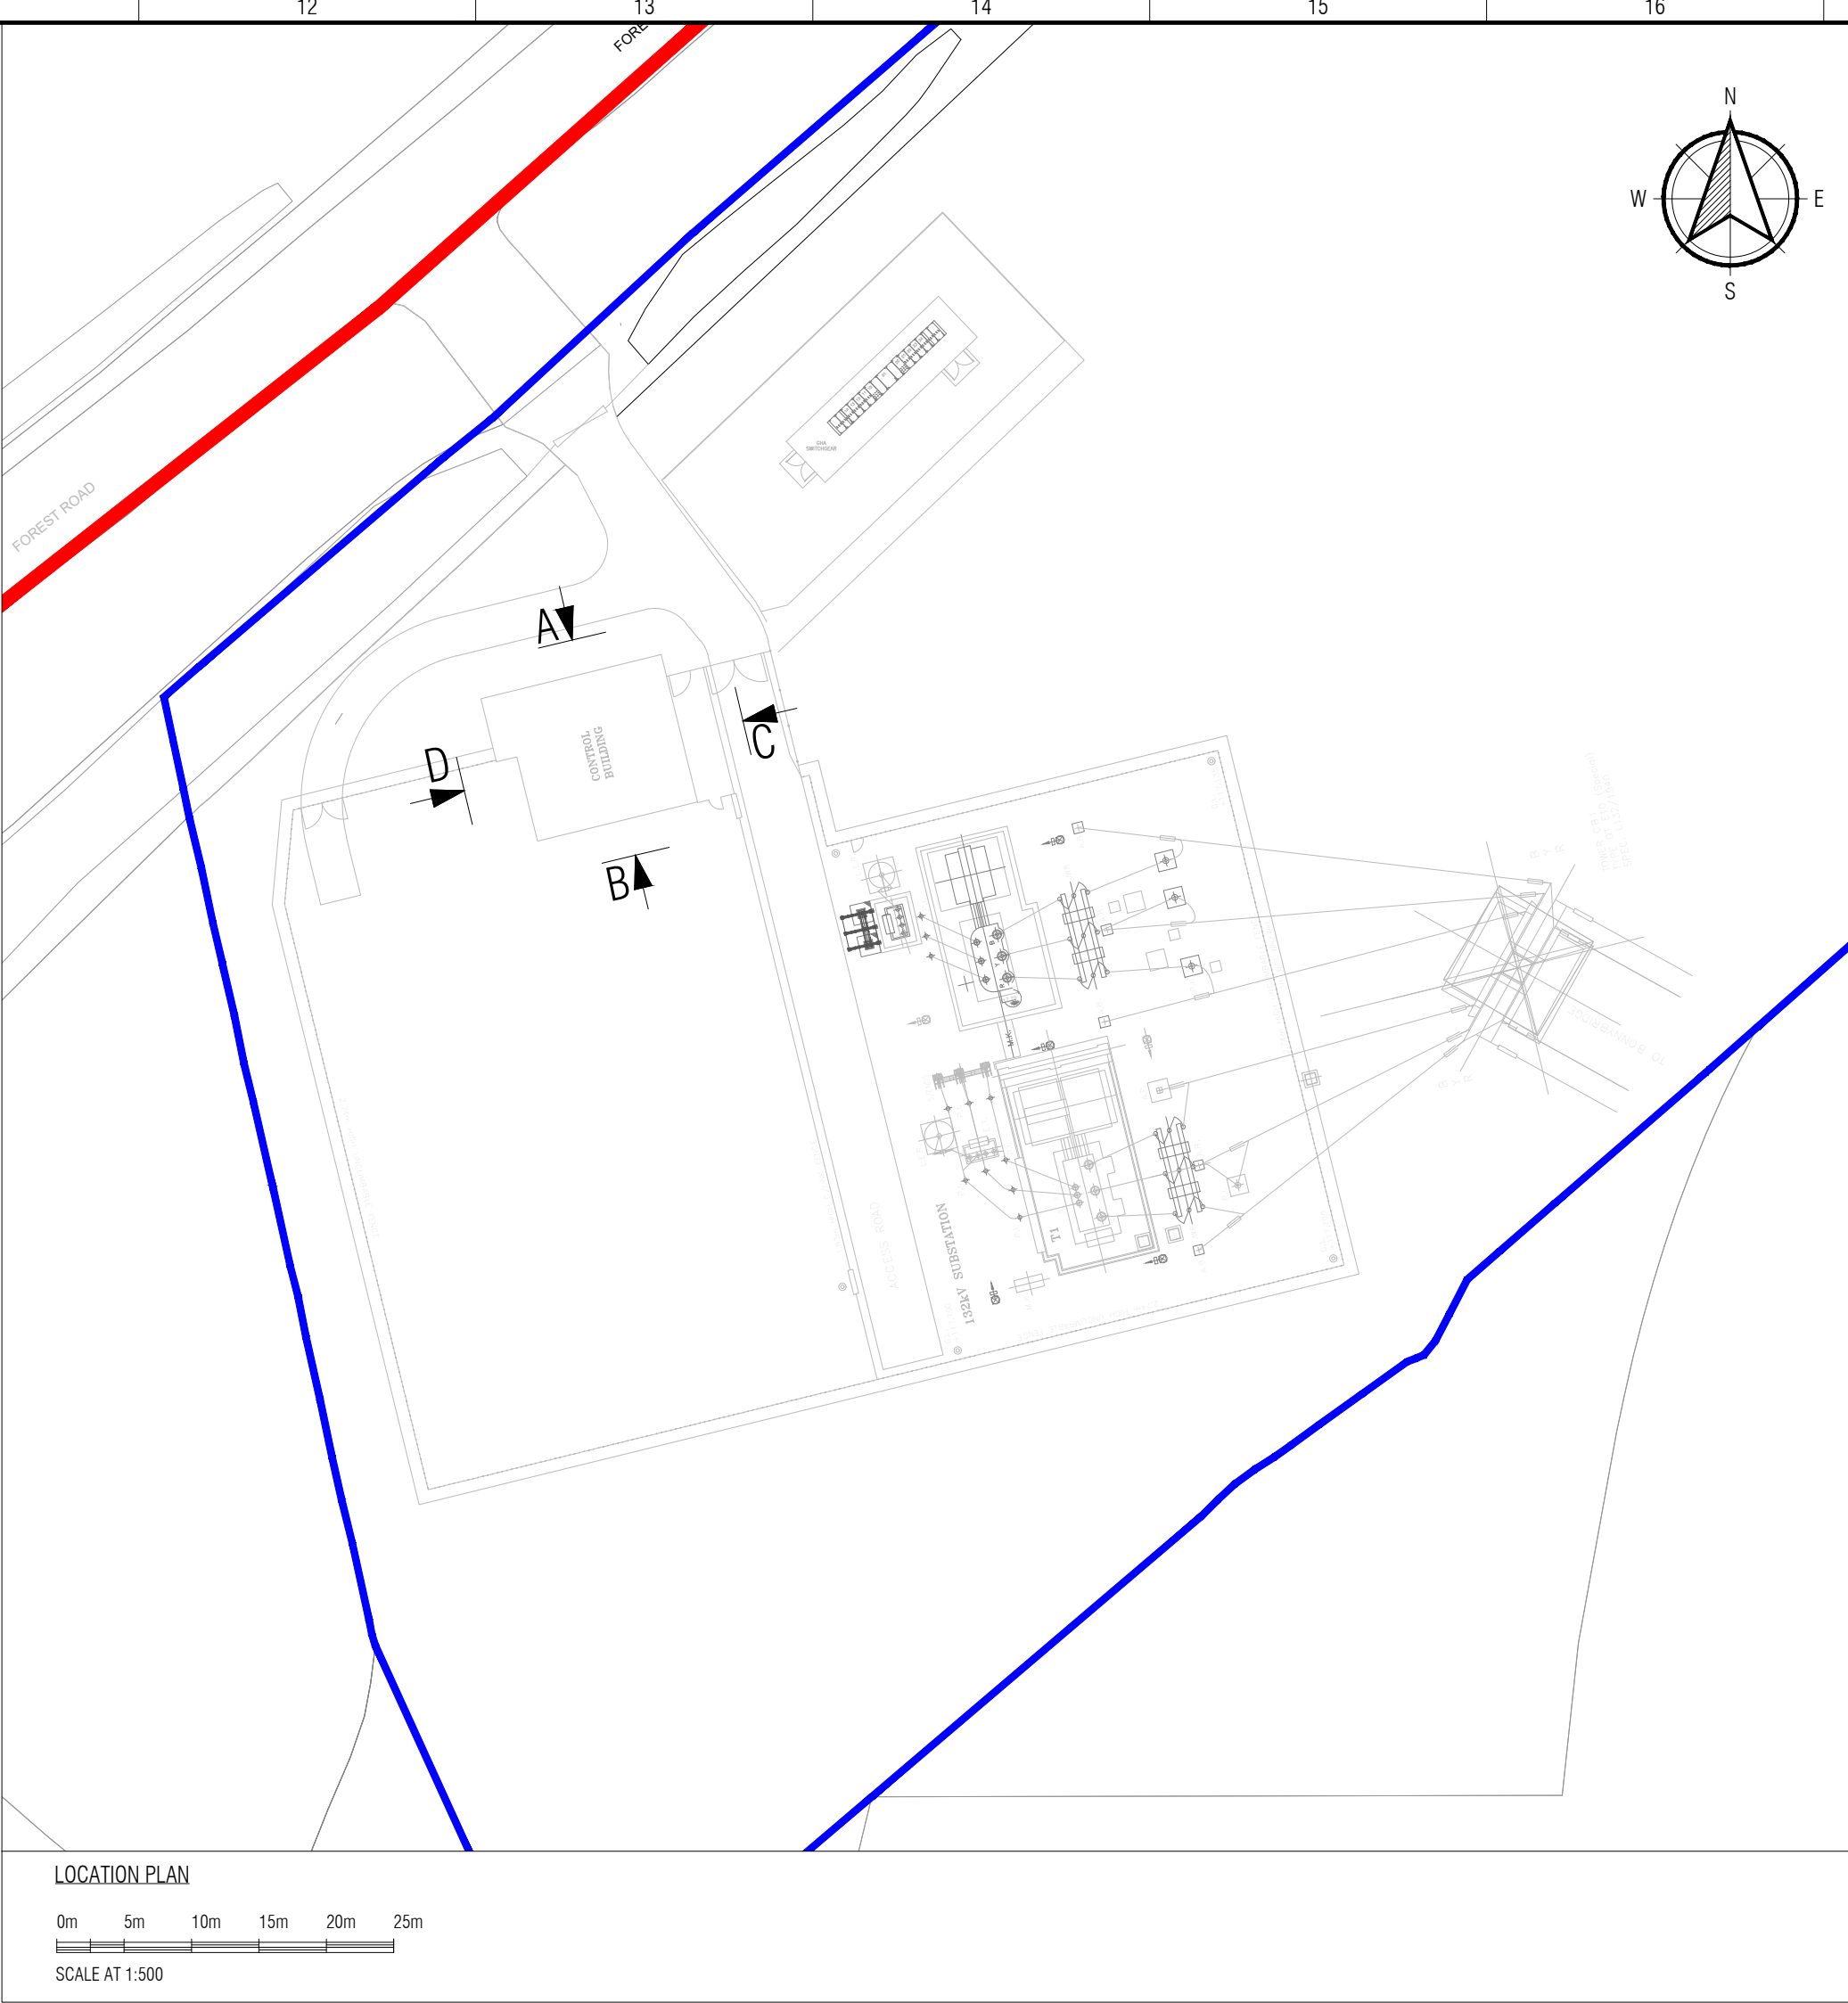

© Crown copyright and database right (01-04-09).
Ordnance Survey License number 100019036. You are permitted to use this data solely to enable you respond to, or interact with, the organisation that provided you with this data. You are not permitted to copy, sub-license, distribute or sell any of this data to third parties in any form. Reproduced by permission of Ordnance Survey on behalf of HMSO.

1	05/06/2026	RS	AMC	OA	FOR ISSUE
Rev	Date	Drawn	Reviewed	Approved	Description of Change
			Approved		Project: CUMBERNAULD SUBSTATION EXTENSION
			Approval Status: For Issue		Location: CUMBERNAULD Voltage: Drg. Title: CUMBERNAULD SUBSTATION EXISTING CONTROL BUILDING ELEVATION PLAN
			Drawn	Rev'd	App'd
			RS	AMC	OA
			Drg. No.: SP4203702		Sheet: 1 Rev: 1 Next: - Scale: AS SHOWN Size: A1

All rights reserved. Total or partial reproduction of this drawing without authorisation of the proprietor is prohibited.