


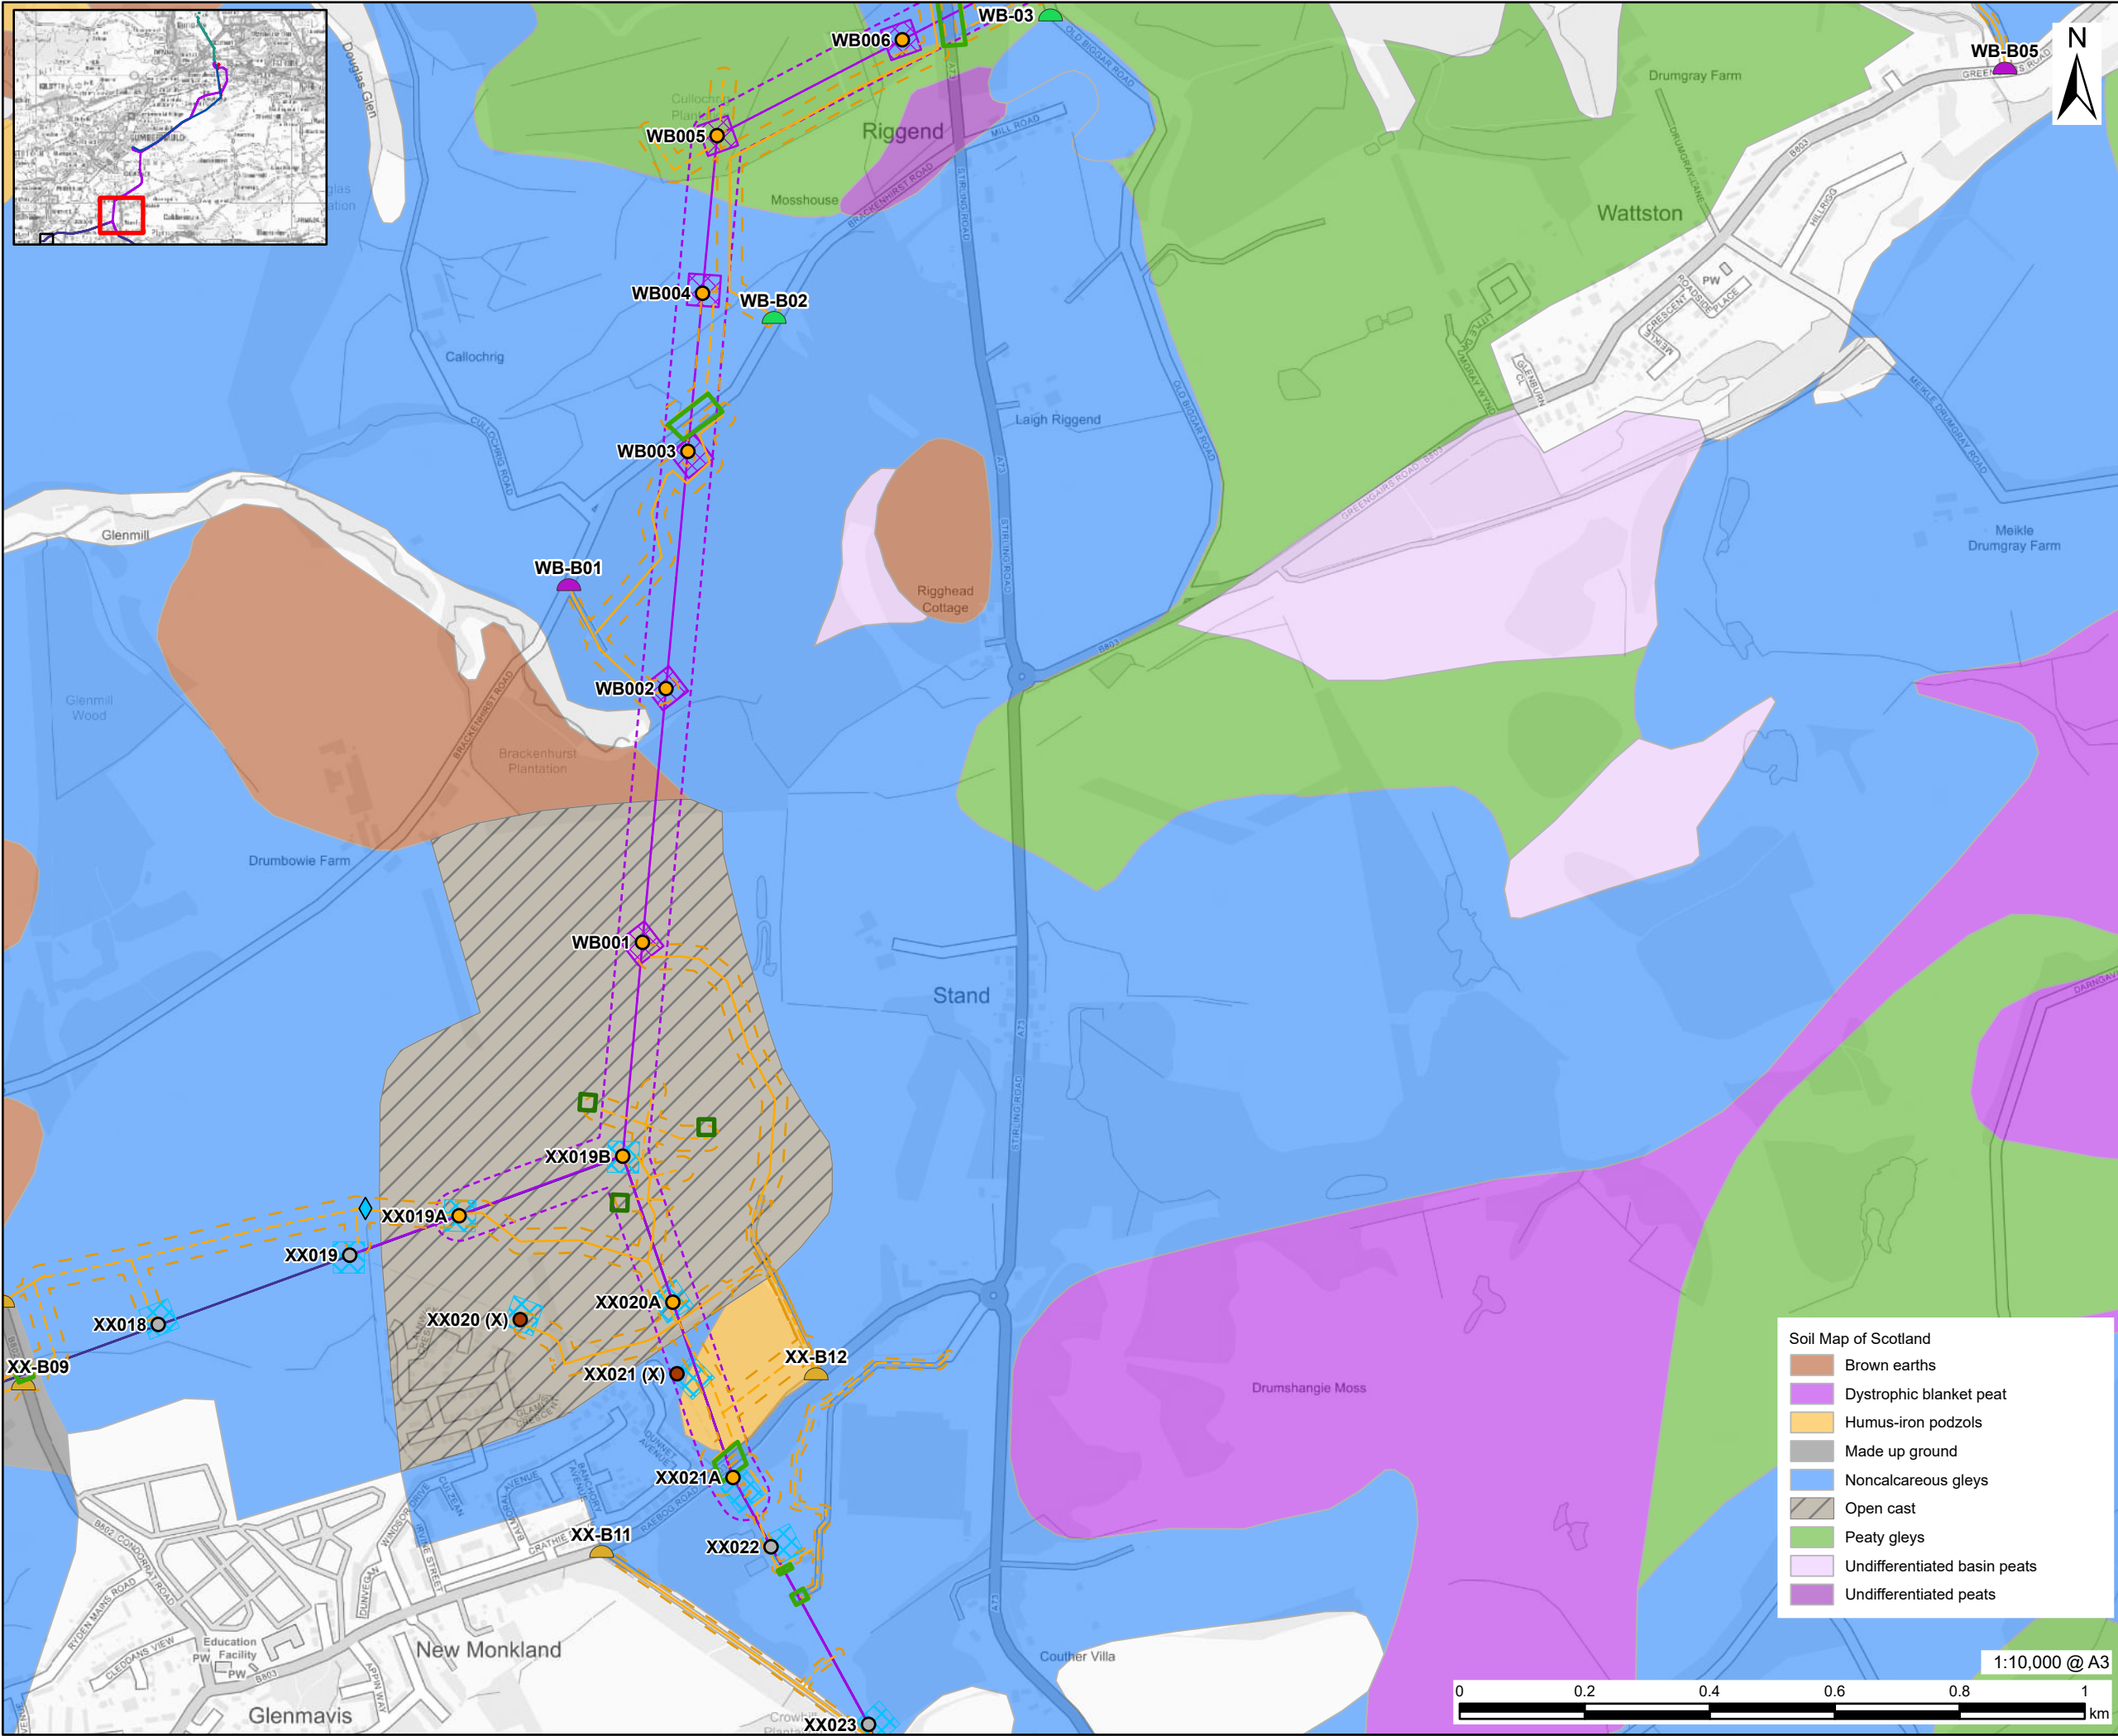

This drawing has been prepared for the use of AECOM's client. It may not be used, modified, reproduced or relied upon by third parties, except as agreed by AECOM or as required by law. AECOM accepts no responsibility, and denies any liability whatsoever, to any party that uses or relies on this drawing without AECOM's express written consent. Do not scale this document. All measurements must be obtained from the stated dimensions.

AECOM

PROJECT
Denny Wishaw Network Upgrade

CLIENT
SP Energy Networks

CONSULTANT
AECOM Limited
One Trinity Gardens
Newcastle
NE1 2HF
www.aecom.com

- LEGEND**
- Existing Tower
 - New Tower
 - Tower to be Removed
 - New Build Tower Compound
 - XX Tower Compound
 - New Build Overhead Line
 - XX Upgraded Overhead Line
 - New Build Overhead Line Limit of Deviation
 - Temporary Trackway
 - Temporary Stone Track
 - Temporary Trackway Proposed Access Limit of Deviation
 - Water Crossing
 - Scaffolding
 - Pulling Position


NOTES
Contains OS data © Crown copyright 2025
Soil Map Version 10. copyright and database right The James Hutton Institute 2022. Used with permission of The James Hutton Institute. All rights reserved.

ISSUE PURPOSE
Peat Management Plan

PROJECT NUMBER
60602788

FIGURE TITLE
Soil Map of Scotland

FIGURE NUMBER
Figure 4 (Sheet 7 of 7)

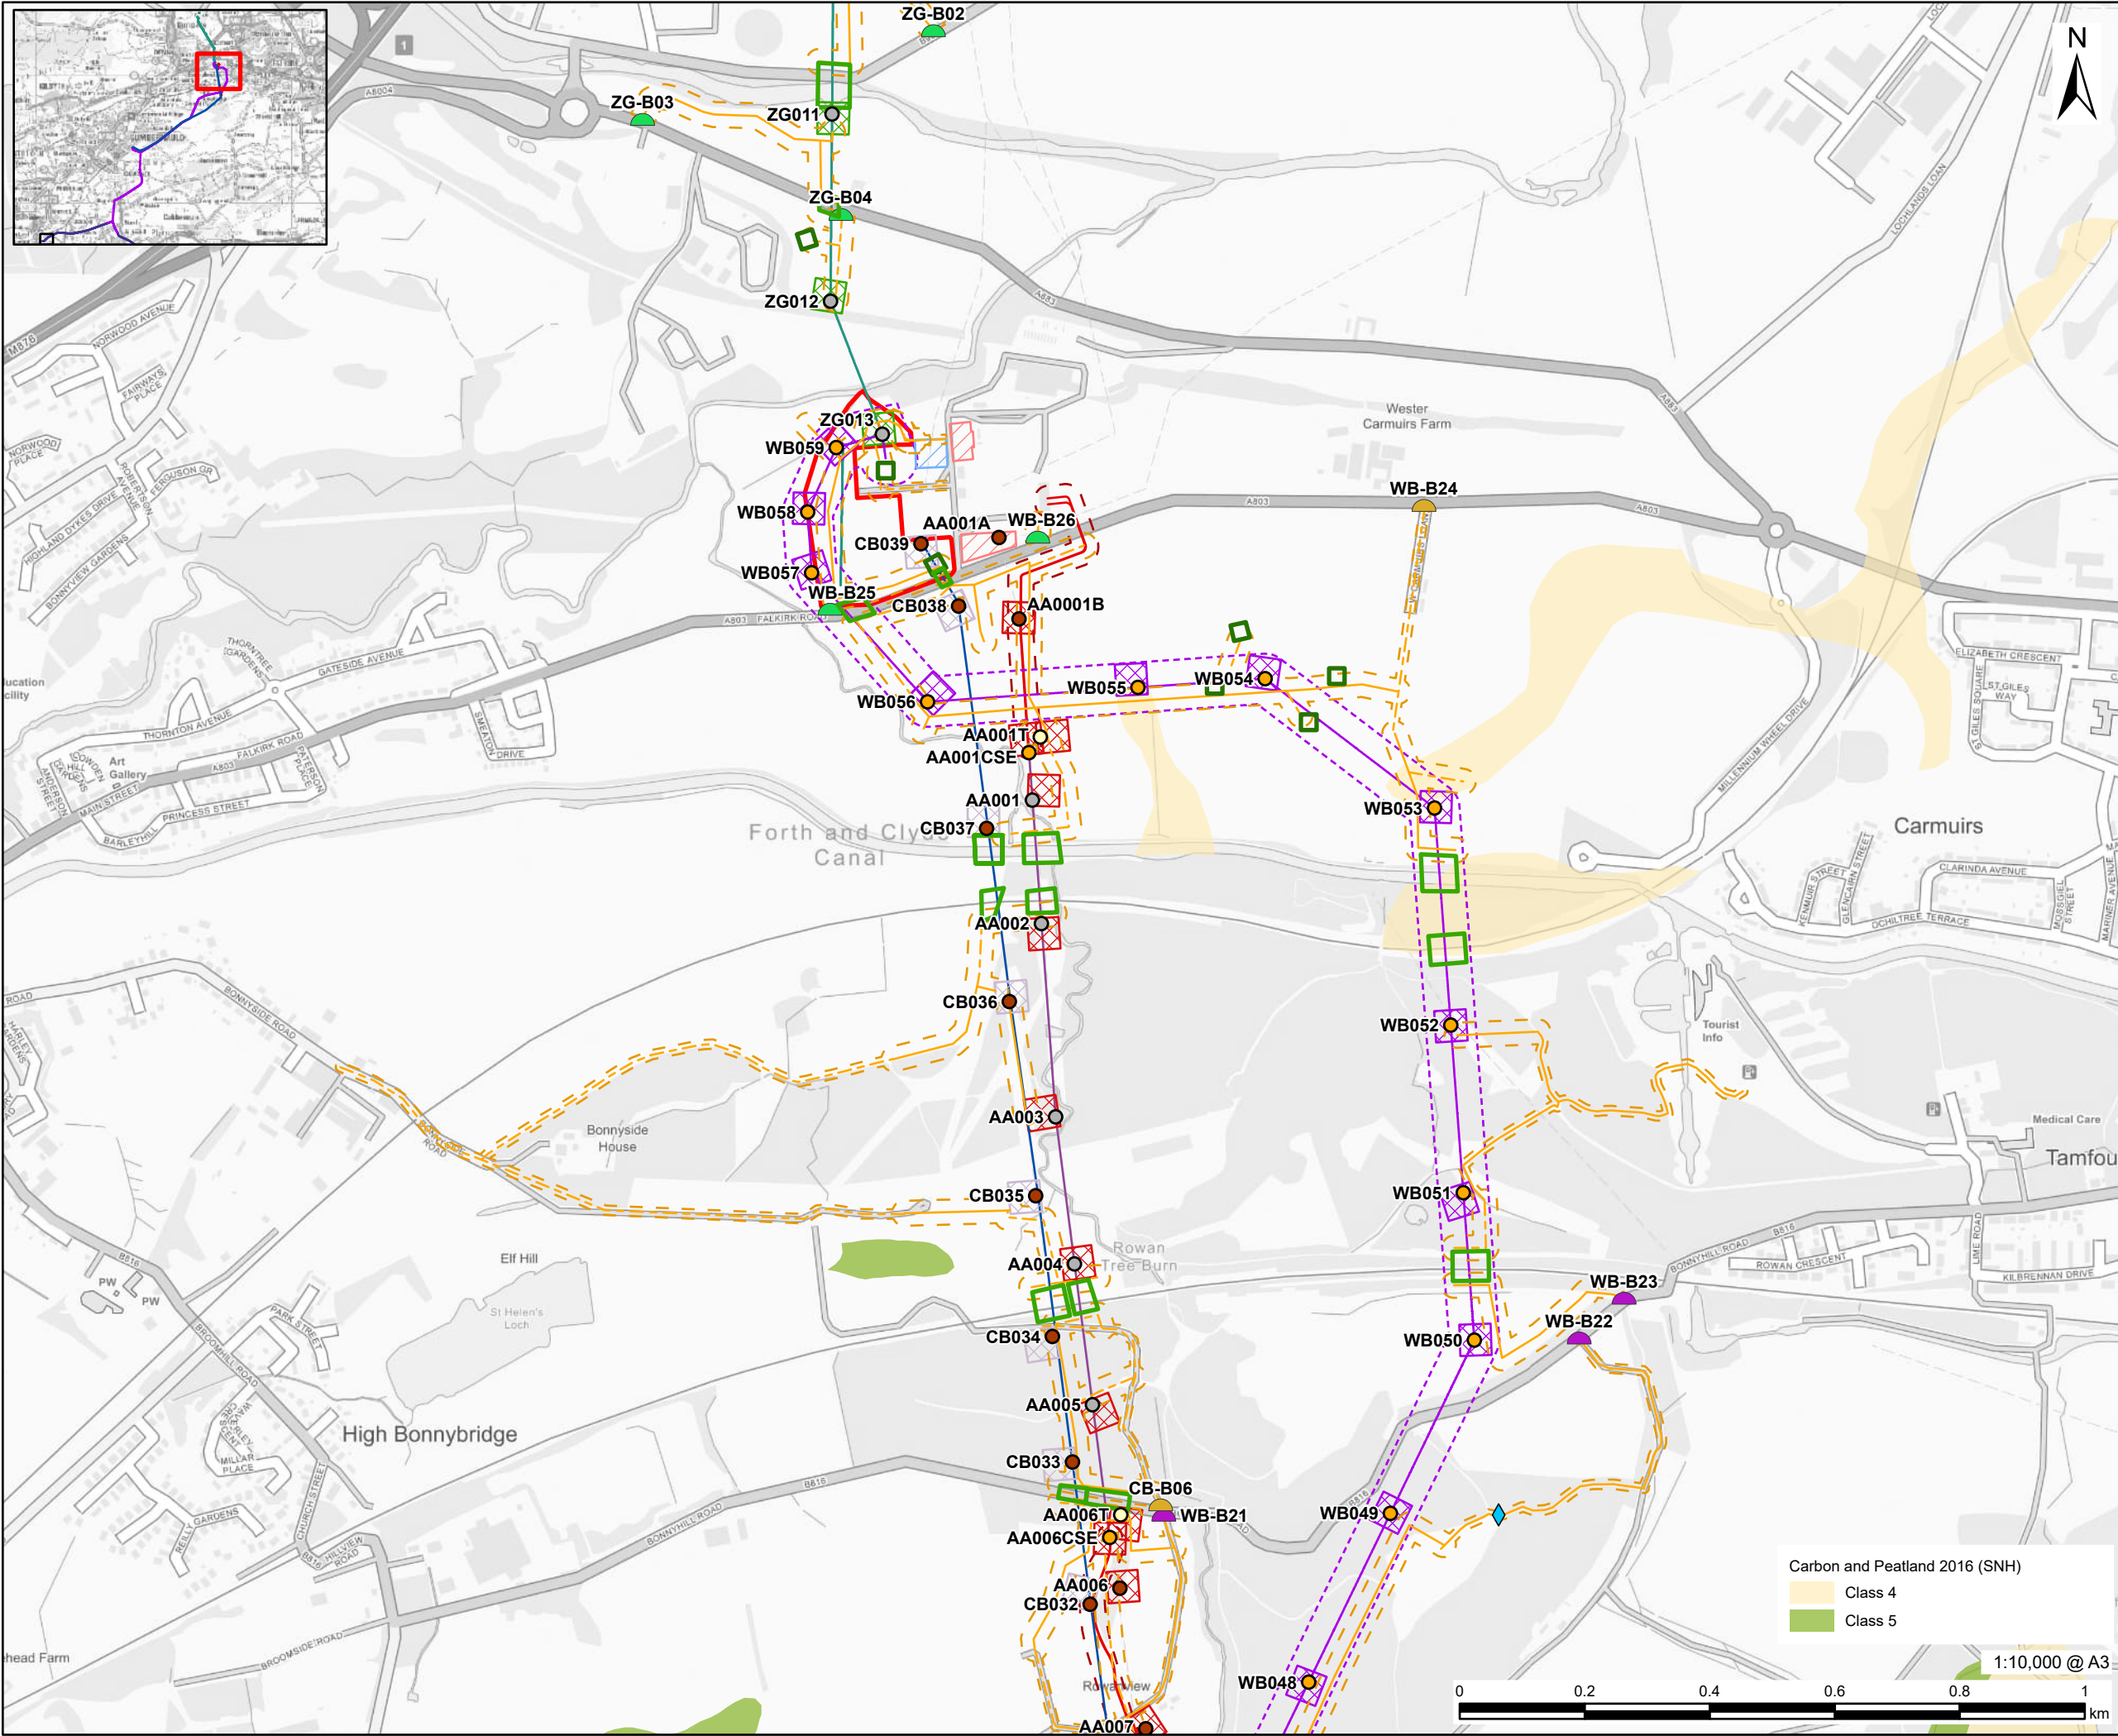

AECOM

PROJECT

Denny Wishaw Network Upgrade

CLIENT

SP Energy Networks

CONSULTANT

AECOM Limited
One Trinity Gardens
Newcastle
NE1 2HF
www.aecom.com

LEGEND

- Existing Tower
- New Tower
- Temporary Tower
- Tower to be Removed
- Bonnybridge Substation Site Boundary
- New Build Tower Compound
- ZG Tower Compound
- CB Tower Compound
- AA Tower Compound
- New Build Overhead Line
- ZG Upgraded Overhead Line
- AA Alignment
- AA Route Undergrounding
- New Build Overhead Line Limit of Deviation
- AA Route Undergrounding Limit of Deviation
- Temporary Trackway
- Temporary Stone Track
- Temporary Trackway Proposed Access Limit of Deviation
- Substation Site Compound
- Substation Laydown Area
- Water Crossing
- Scaffolding
- Pulling Position

NOTES

Contains OS data © Crown copyright 2025
Contains SNH information licensed under the Open Government Licence v3.0.

ISSUE PURPOSE

Peat Management Plan

PROJECT NUMBER


60602788

FIGURE TITLE

Carbon and Peatland

FIGURE NUMBER

Figure 5 (Sheet 1 of 7)

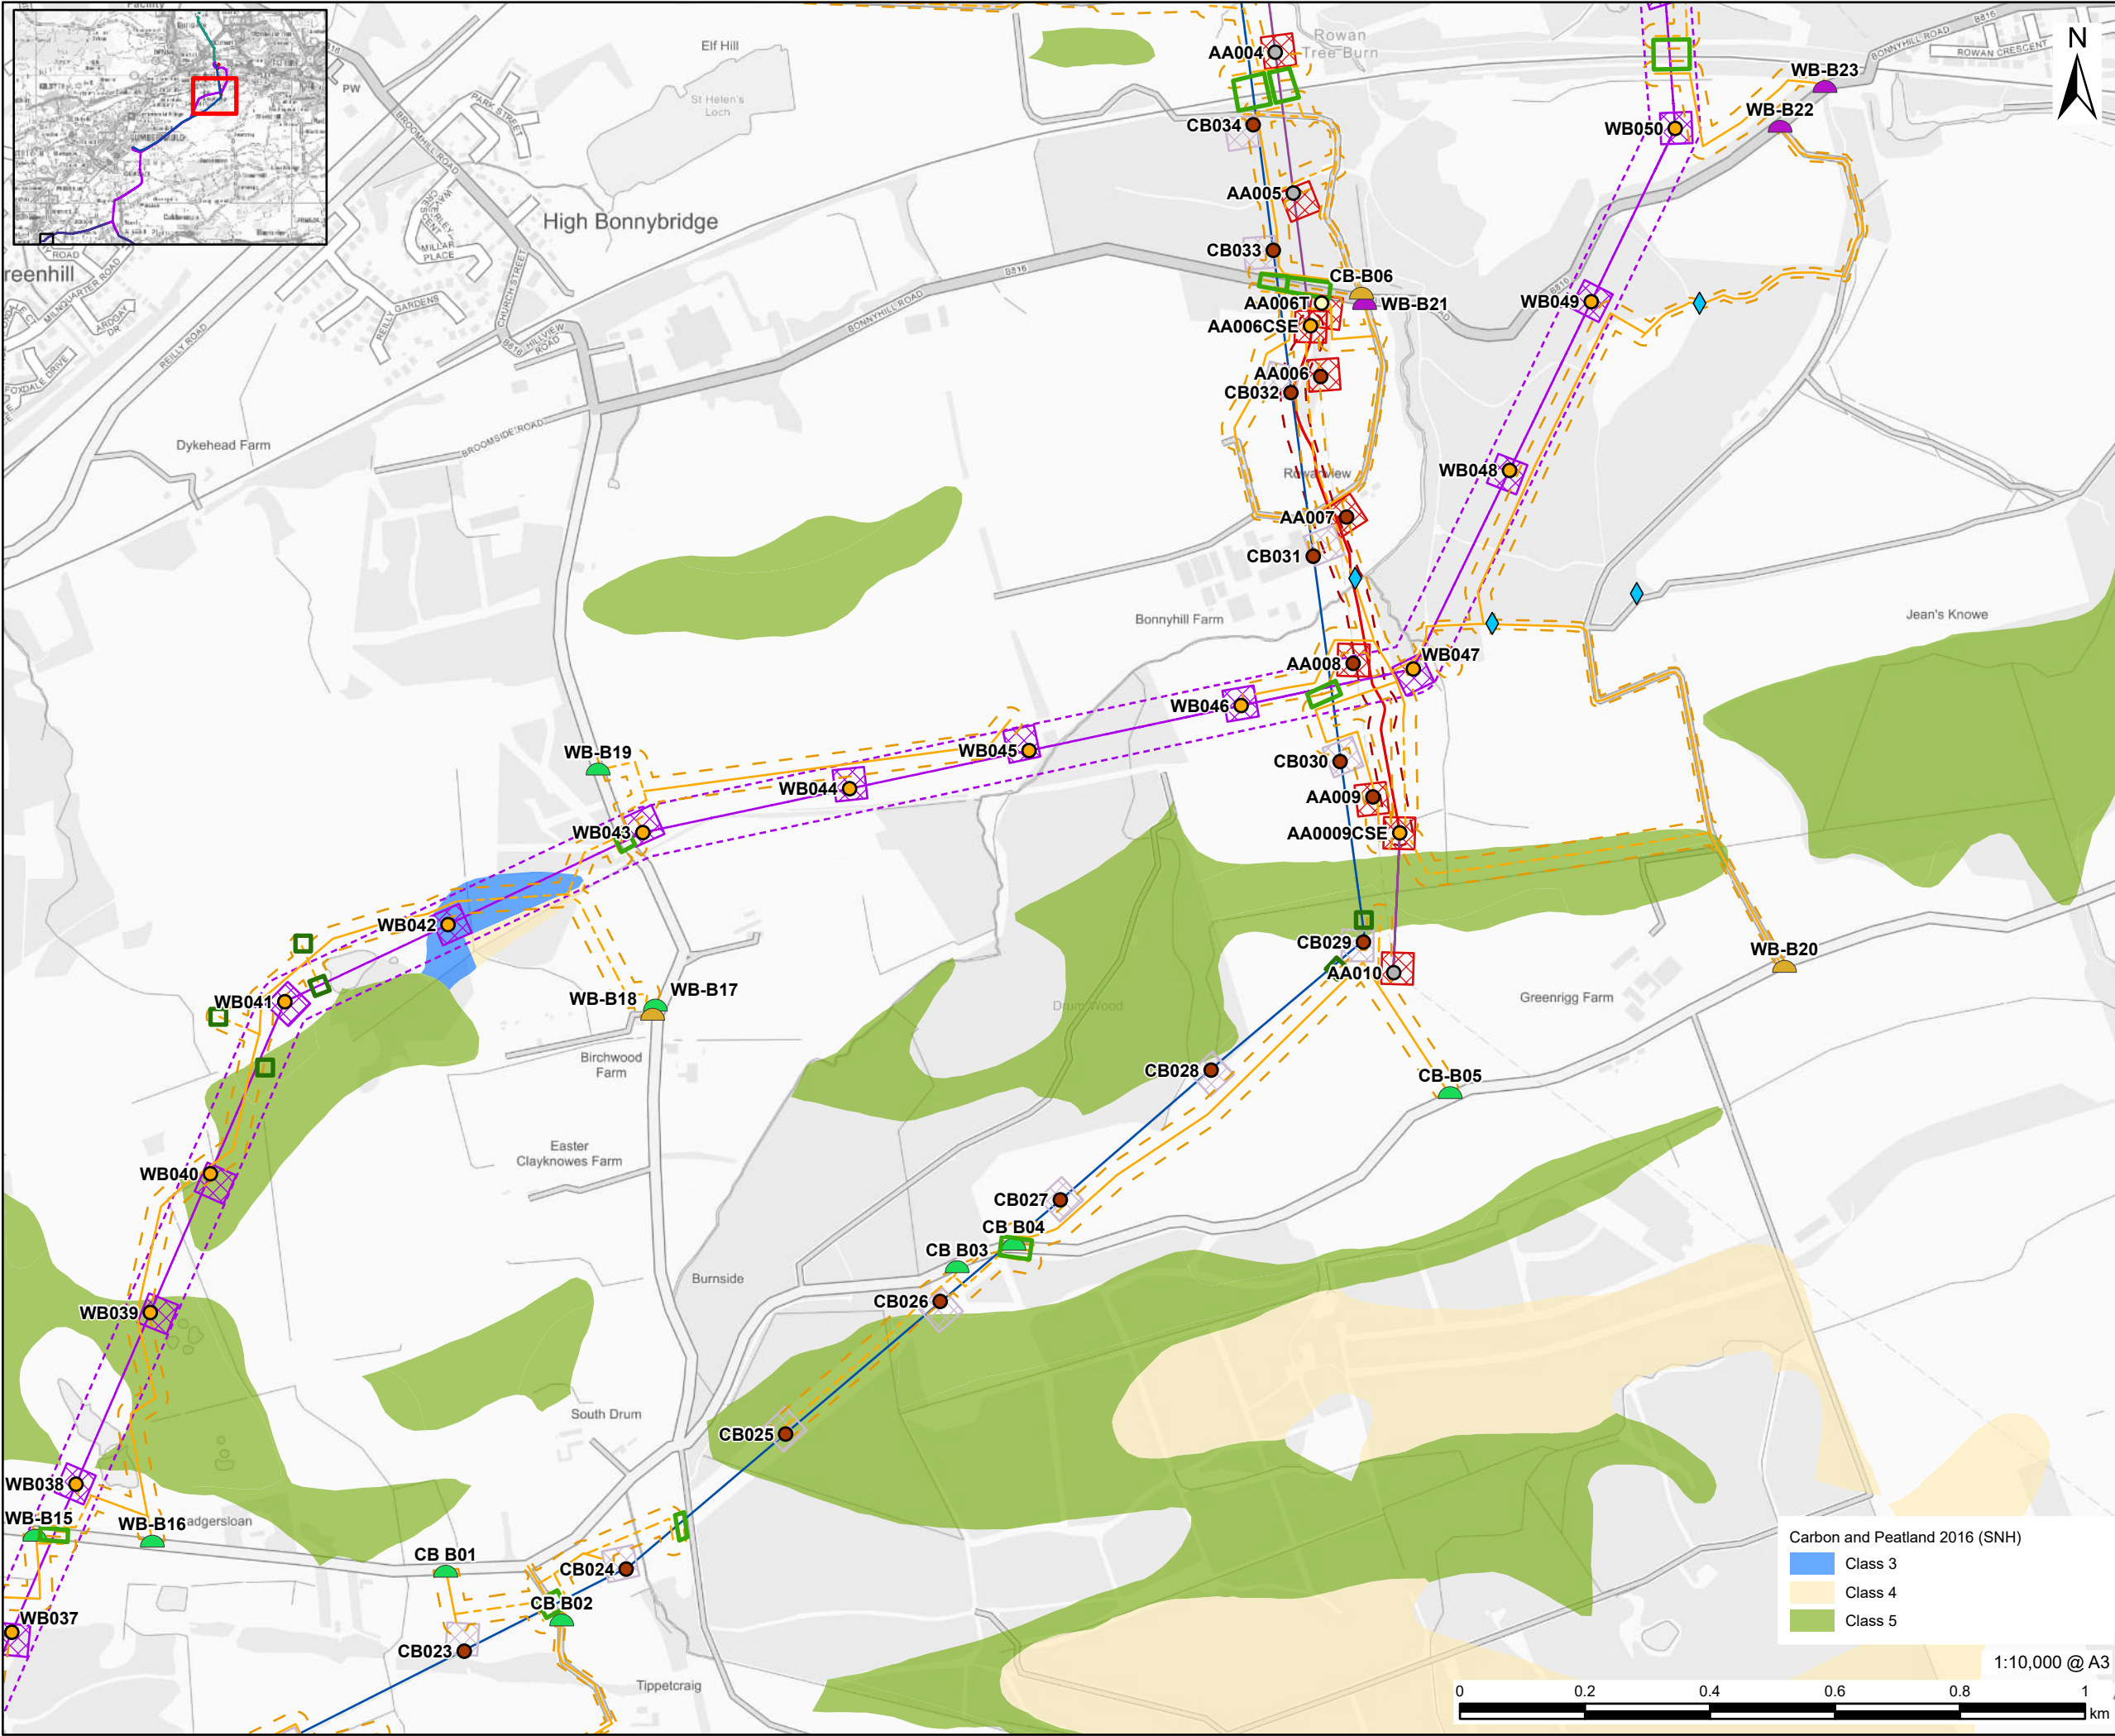

PROJECT
Denny Wishaw Network Upgrade

CLIENT
SP Energy Networks

CONSULTANT
AECOM Limited
One Trinity Gardens
Newcastle
NE1 2HF
www.aecom.com

- LEGEND**
- Existing Tower
 - New Tower
 - Temporary Tower
 - Tower to be Removed
 - New Build Tower Compound
 - CB Tower Compound
 - AA Tower Compound
 - New Build Overhead Line
 - AA Alignment
 - AA Route Undergrounding
 - New Build Overhead Line Limit of Deviation
 - AA Route Undergrounding Limit of Deviation
 - Temporary Trackway
 - Temporary Stone Track
 - Temporary Trackway Proposed Access Limit of Deviation
 - Water Crossing
 - Scaffolding
 - Pulling Position


NOTES
Contains OS data © Crown copyright 2025
Contains SNH information licensed under the Open Government Licence v3.0.

ISSUE PURPOSE
Peat Management Plan

PROJECT NUMBER
60602788

FIGURE TITLE
Carbon and Peatland

FIGURE NUMBER
Figure 5 (Sheet 2 of 7)

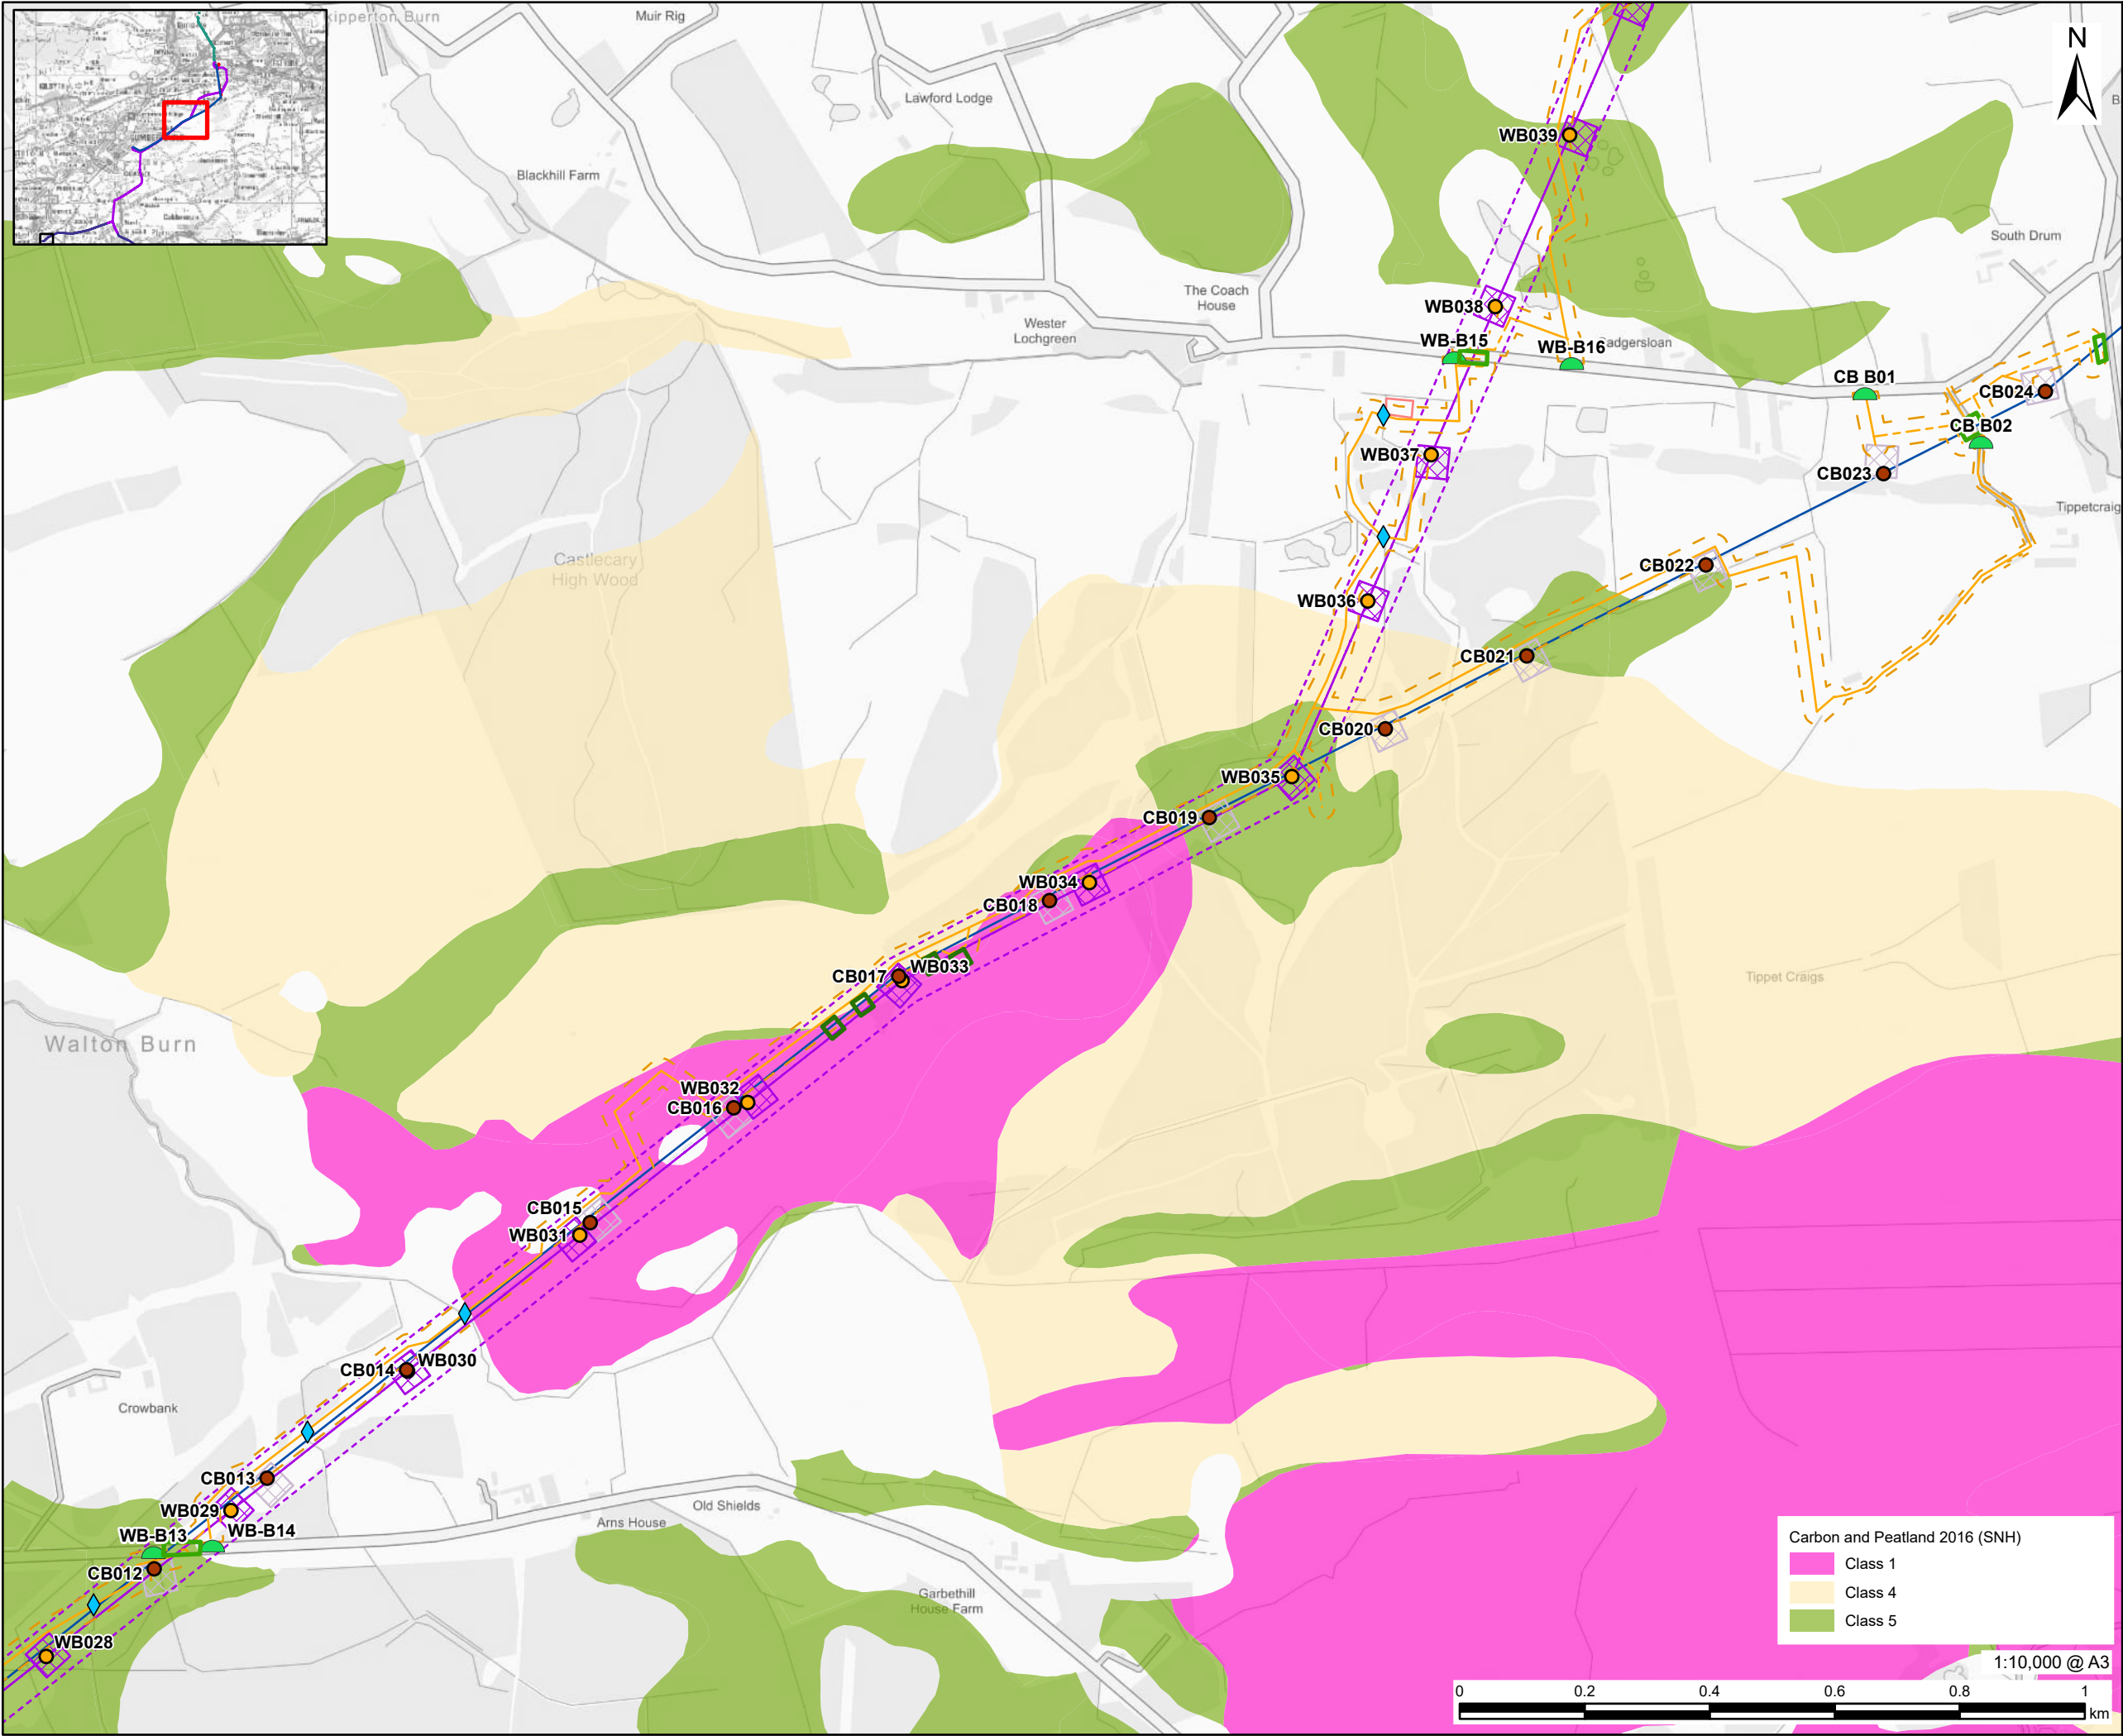

AECOM

PROJECT

Denny Wishaw Network Upgrade

CLIENT

SP Energy Networks

CONSULTANT

AECOM Limited
One Trinity Gardens
Newcastle
NE1 2HF
www.aecom.com

LEGEND

- New Tower
- Tower to be Removed
- New Build Tower Compound
- CB Tower Compound
- New Build Overhead Line
- New Build Overhead Line Limit of Deviation
- Temporary Trackway
- Temporary Stone Track
- Temporary Trackway Proposed Access Limit of Deviation
- Overhead Line Site Compound
- Water Crossing
- Scaffolding
- Pulling Position

NOTES

Contains OS data © Crown copyright 2025
Contains SNH information licensed under the Open Government Licence v3.0.

ISSUE PURPOSE

Peat Management Plan

PROJECT NUMBER


60602788

FIGURE TITLE

Carbon and Peatland

FIGURE NUMBER

Figure 5 (Sheet 3 of 7)

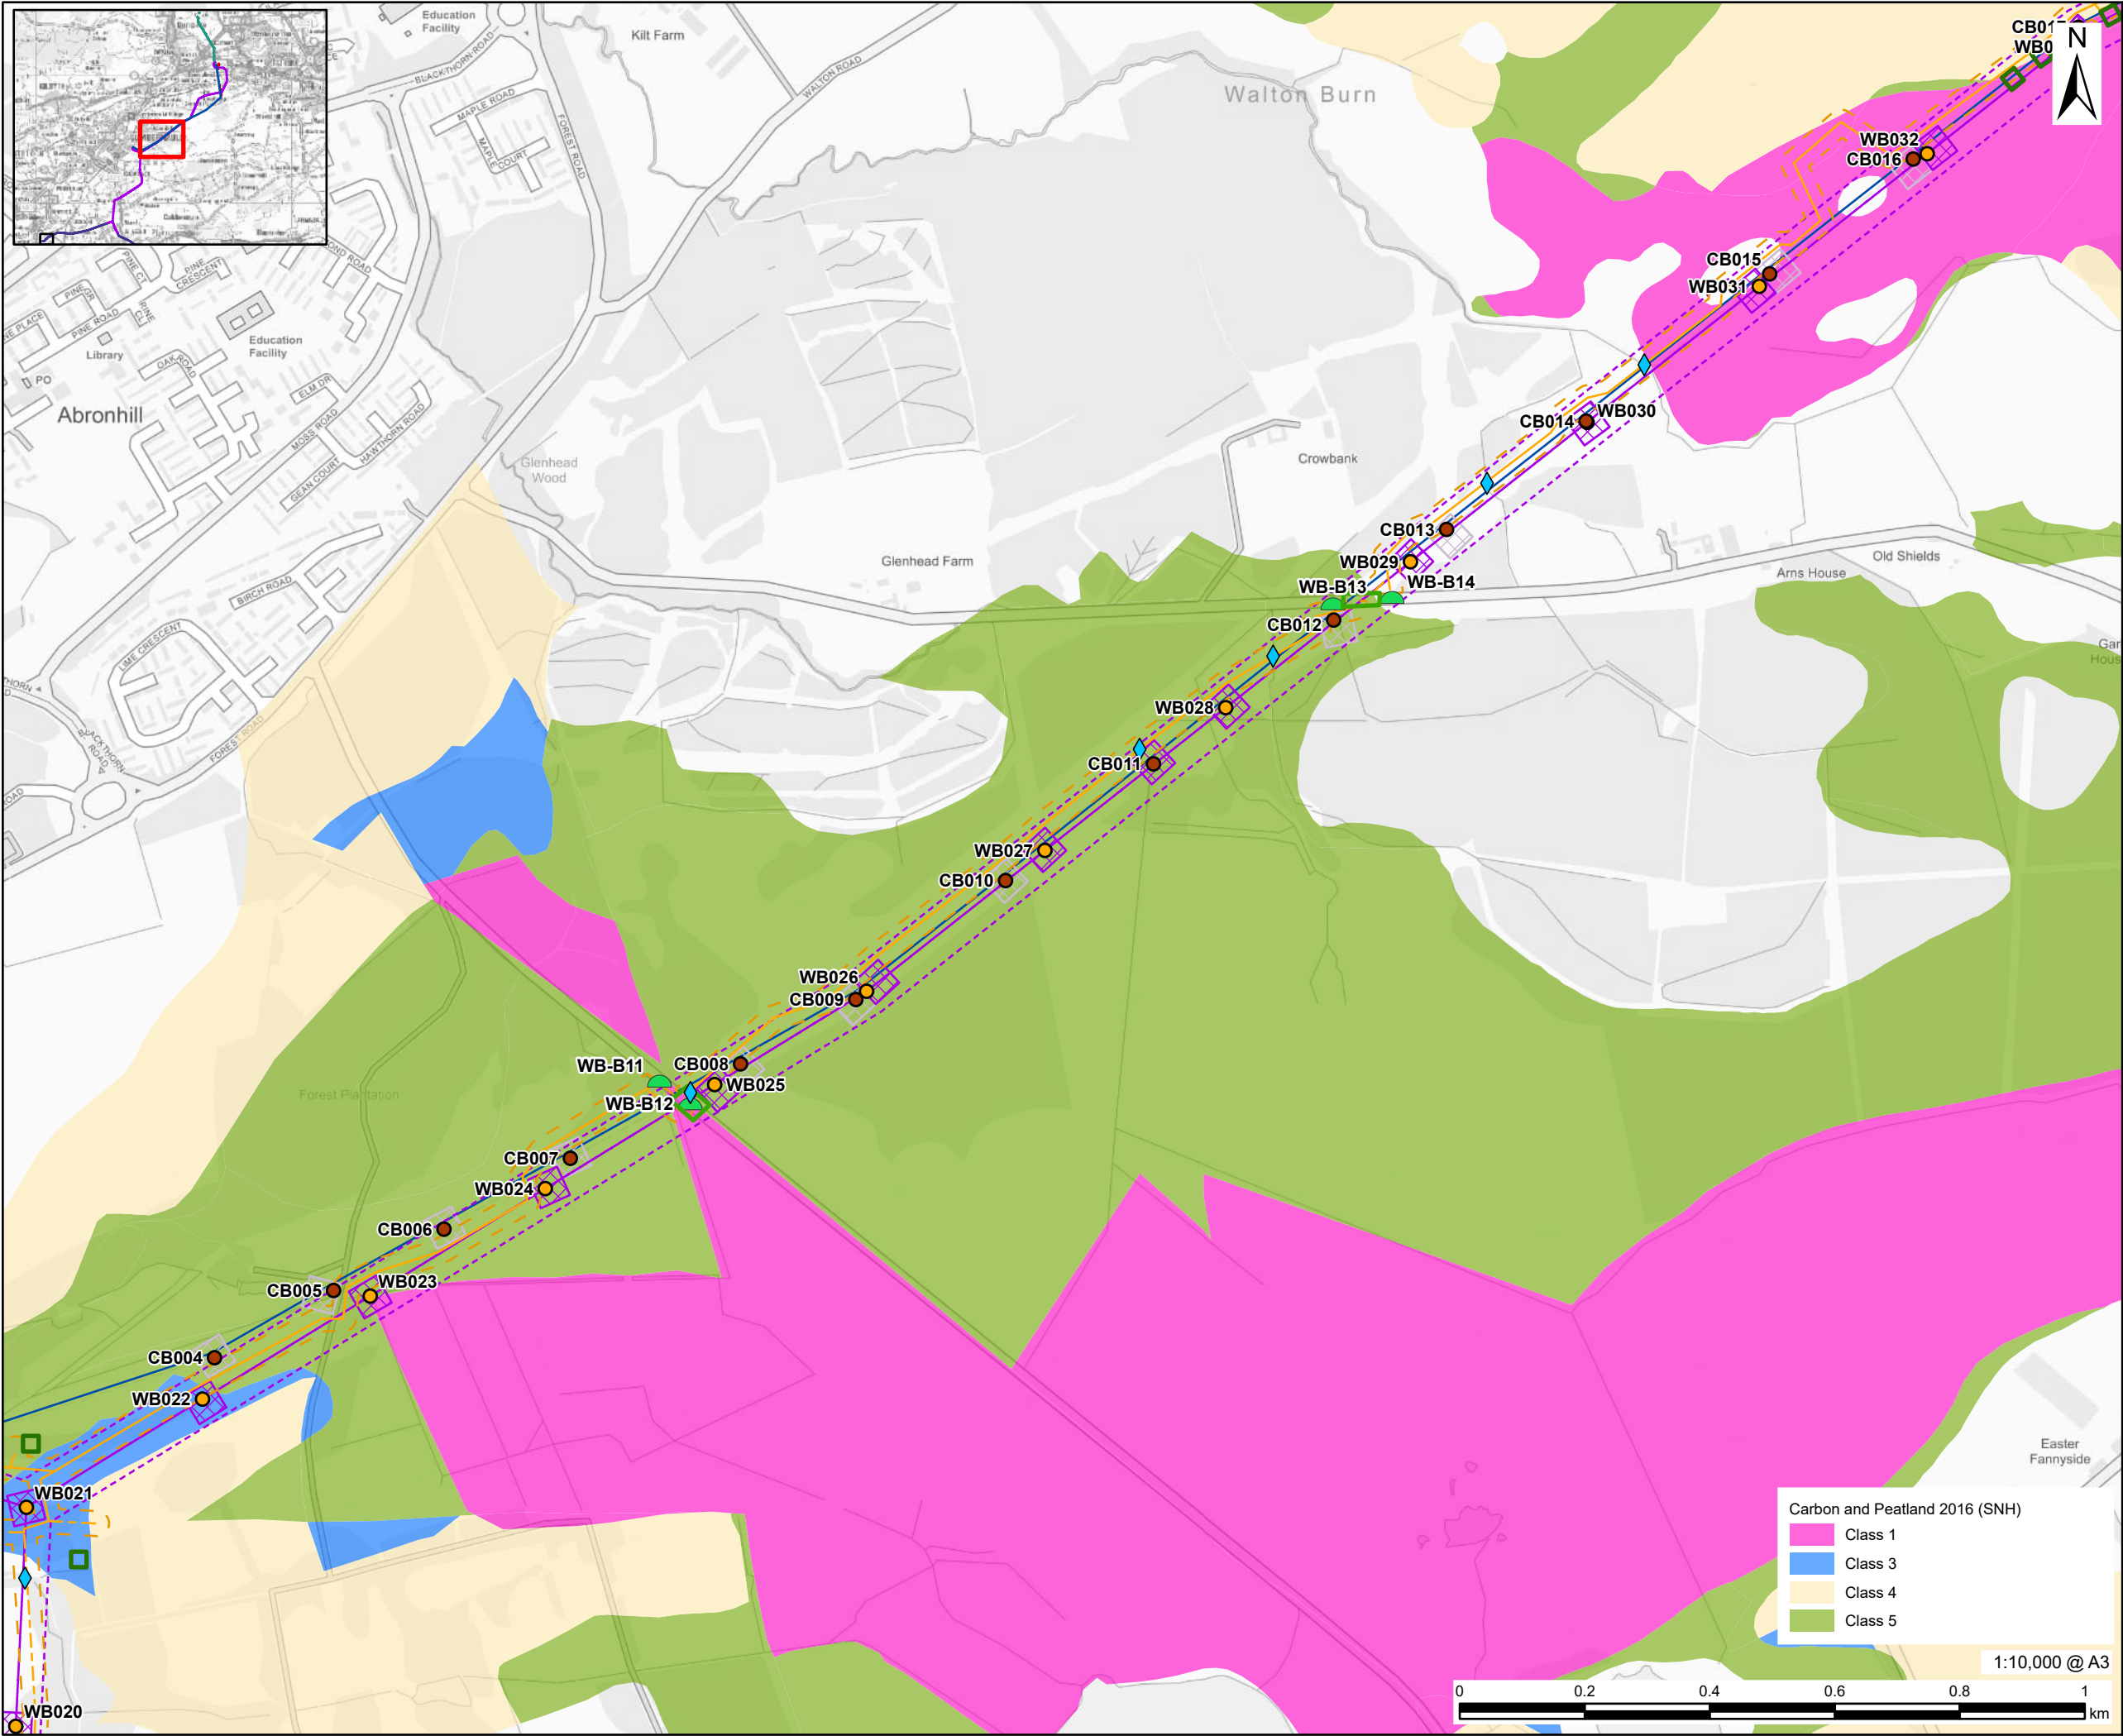

This drawing has been prepared for the use of AECOM's client. It may not be used, modified, reproduced or relied upon by third parties, except as agreed by AECOM or as required by law. AECOM accepts no responsibility, and denies any liability whatsoever, to any party that uses or relies on this drawing without AECOM's express written consent. Do not scale this document. All measurements must be obtained from the stated dimensions.

AECOM

PROJECT
Denny Wishaw Network Upgrade

CLIENT
SP Energy Networks

CONSULTANT
AECOM Limited
One Trinity Gardens
Newcastle
NE1 2HF
www.aecom.com

- LEGEND**
- New Tower
 - Tower to be Removed
 - New Build Tower Compound
 - CB Tower Compound
 - New Build Overhead Line
 - New Build Overhead Line Limit of Deviation
 - Temporary Trackway
 - Temporary Stone Track
 - Temporary Trackway Proposed Access Limit of Deviation
 - Water Crossing
 - Scaffolding
 - Pulling Position

NOTES
Contains OS data © Crown copyright 2025
Contains SNH information licensed under the Open Government Licence v3.0.

ISSUE PURPOSE
Peat Management Plan

PROJECT NUMBER
60602788


FIGURE TITLE
Carbon and Peatland

FIGURE NUMBER
Figure 5 (Sheet 4 of 7)

Carbon and Peatland 2016 (SNH)

Class 1
Class 3
Class 4
Class 5



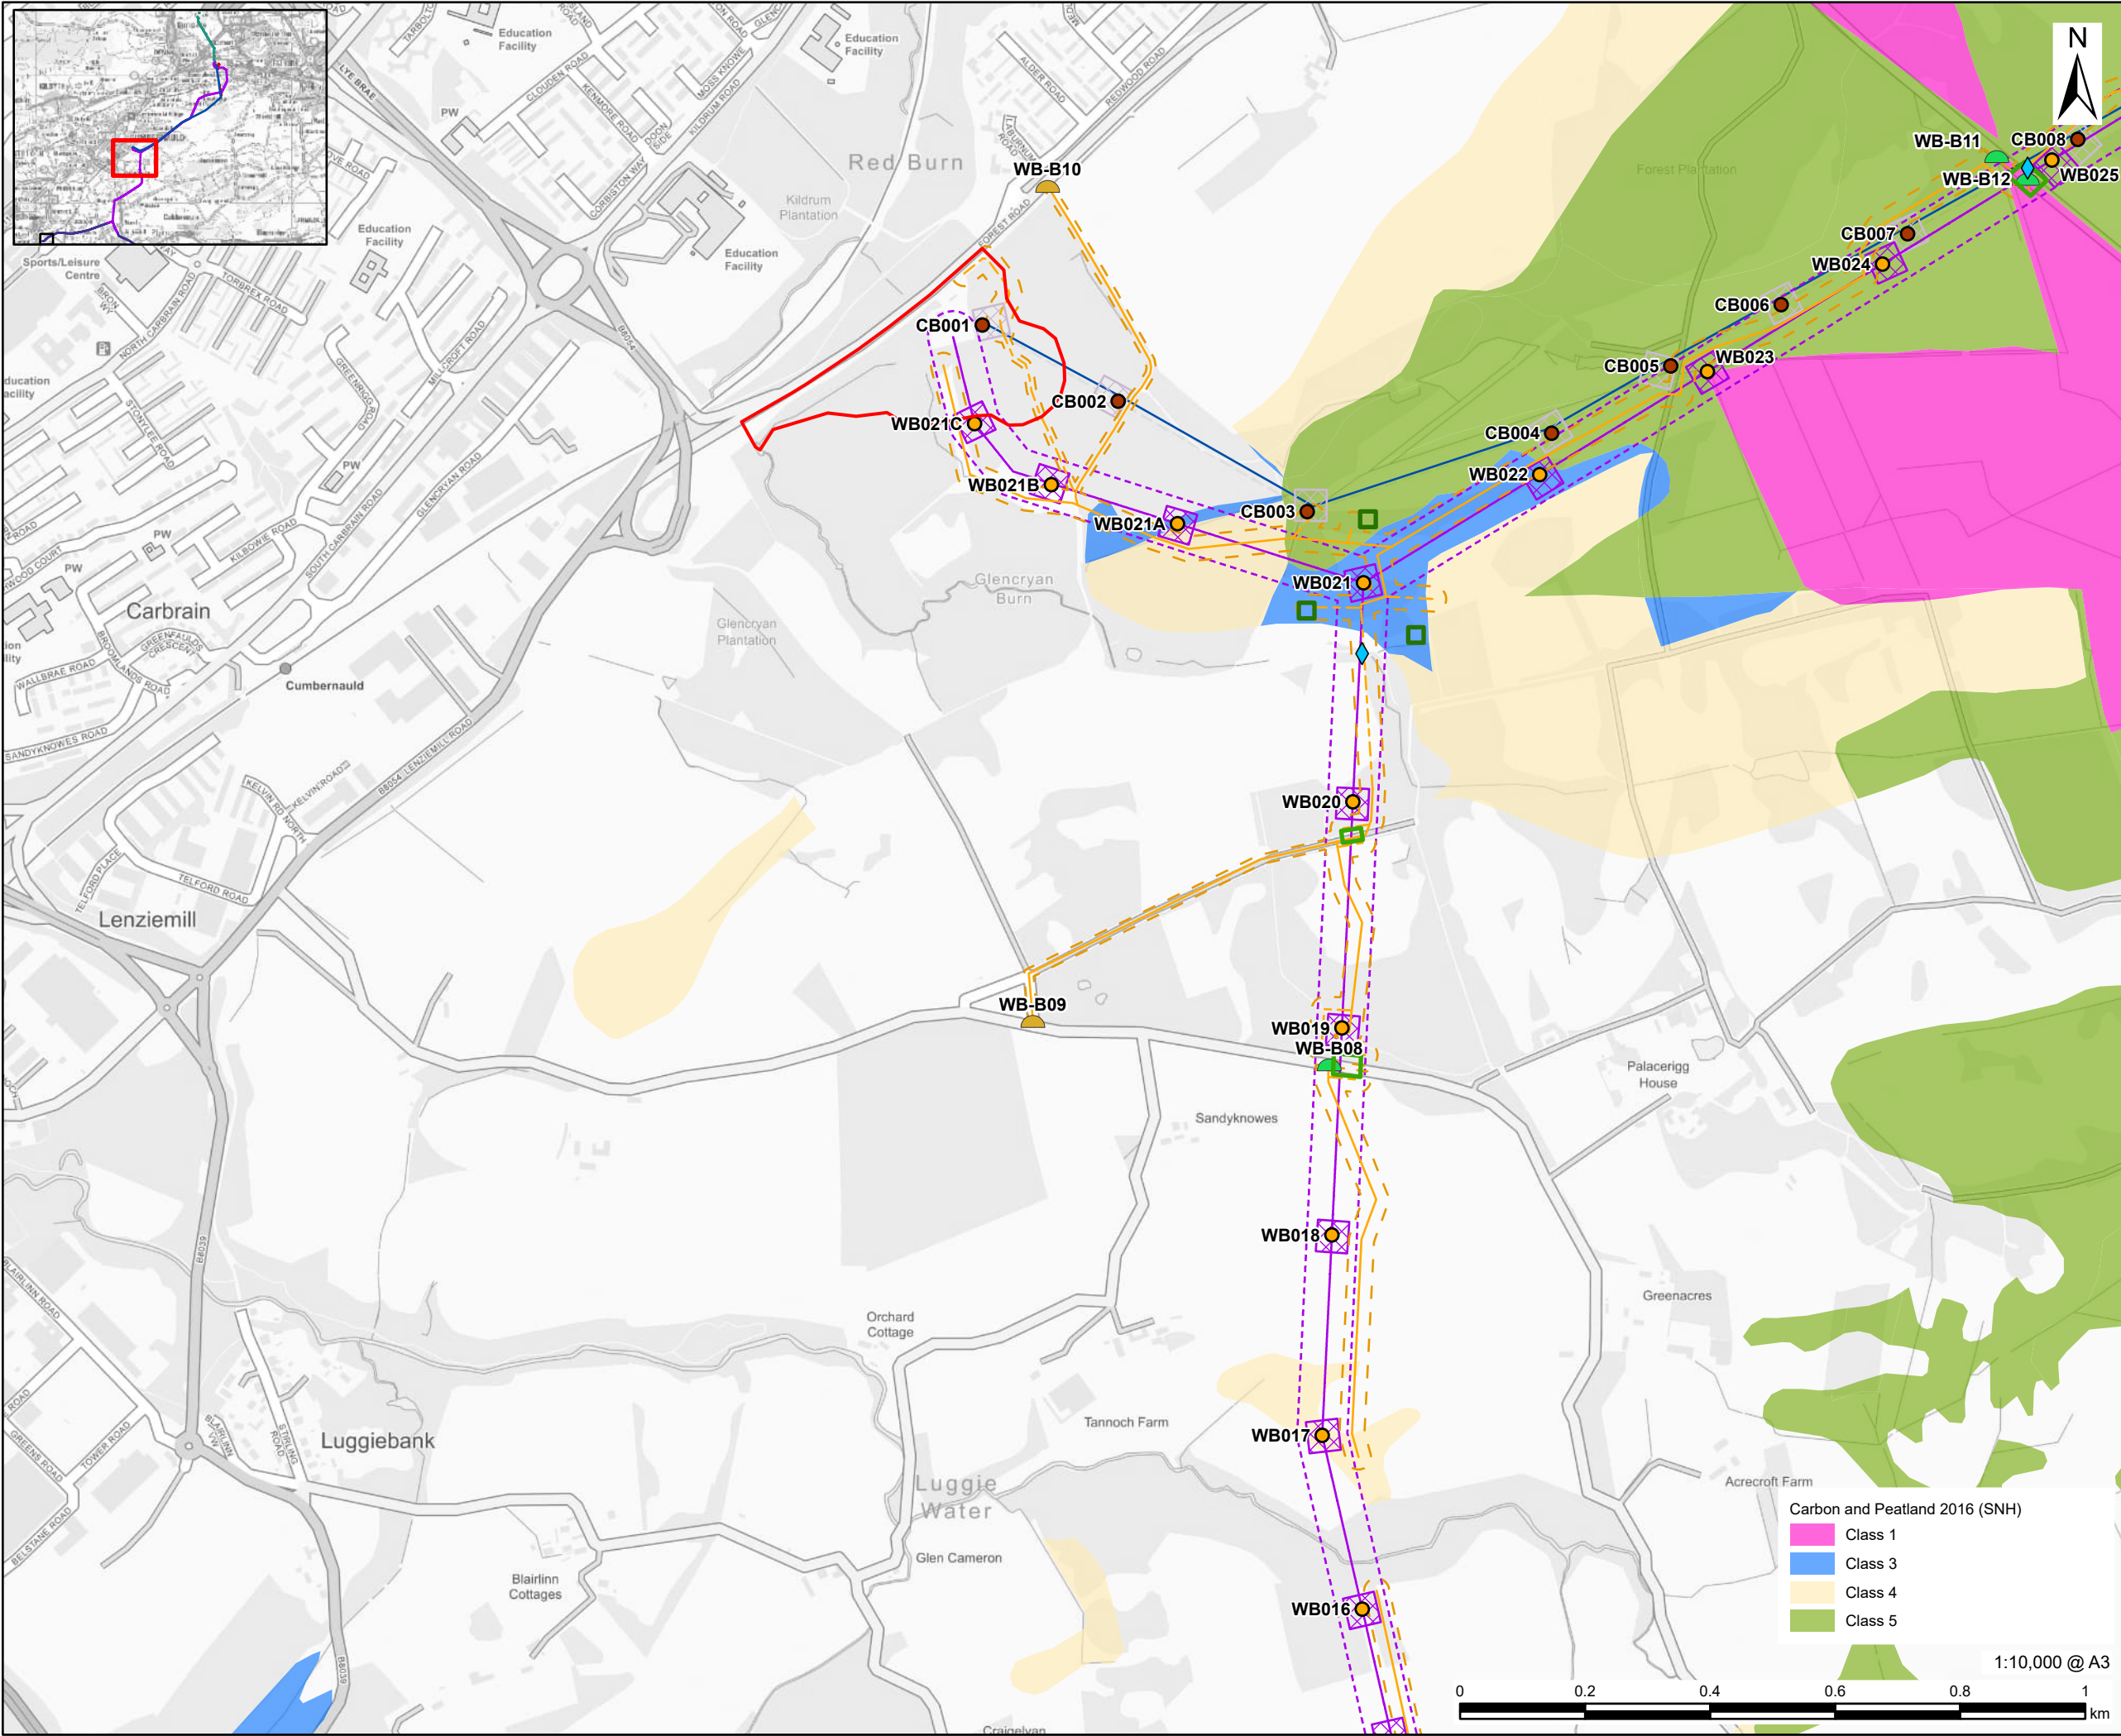

This drawing has been prepared for the use of AECOM's client. It may not be used, modified, reproduced or relied upon by third parties, except as agreed by AECOM or as required by law. AECOM accepts no responsibility, and denies any liability whatsoever, to any party that uses or relies on this drawing without AECOM's express written consent. Do not scale this document. All measurements must be obtained from the stated dimensions.

AECOM

PROJECT

Denny Wishaw Network Upgrade

CLIENT

SP Energy Networks

CONSULTANT

AECOM Limited
One Trinity Gardens
Newcastle
NE1 2HF
www.aecom.com

LEGEND

- New Tower
- Tower to be Removed
- Cumbernauld Substation Site Boundary
- New Build Tower Compound
- CB Tower Compound
- New Build Overhead Line
- New Build Overhead Line Limit of Deviation
- Temporary Trackway
- Temporary Stone Track
- Temporary Trackway Proposed Access Limit of Deviation
- Water Crossing
- Scaffolding
- Pulling Position

NOTES

Contains OS data © Crown copyright 2025
Contains SNH information licensed under the Open Government Licence v3.0.

ISSUE PURPOSE

Peat Management Plan

PROJECT NUMBER


60602788

FIGURE TITLE

Carbon and Peatland

FIGURE NUMBER

Figure 5 (Sheet 5 of 7)

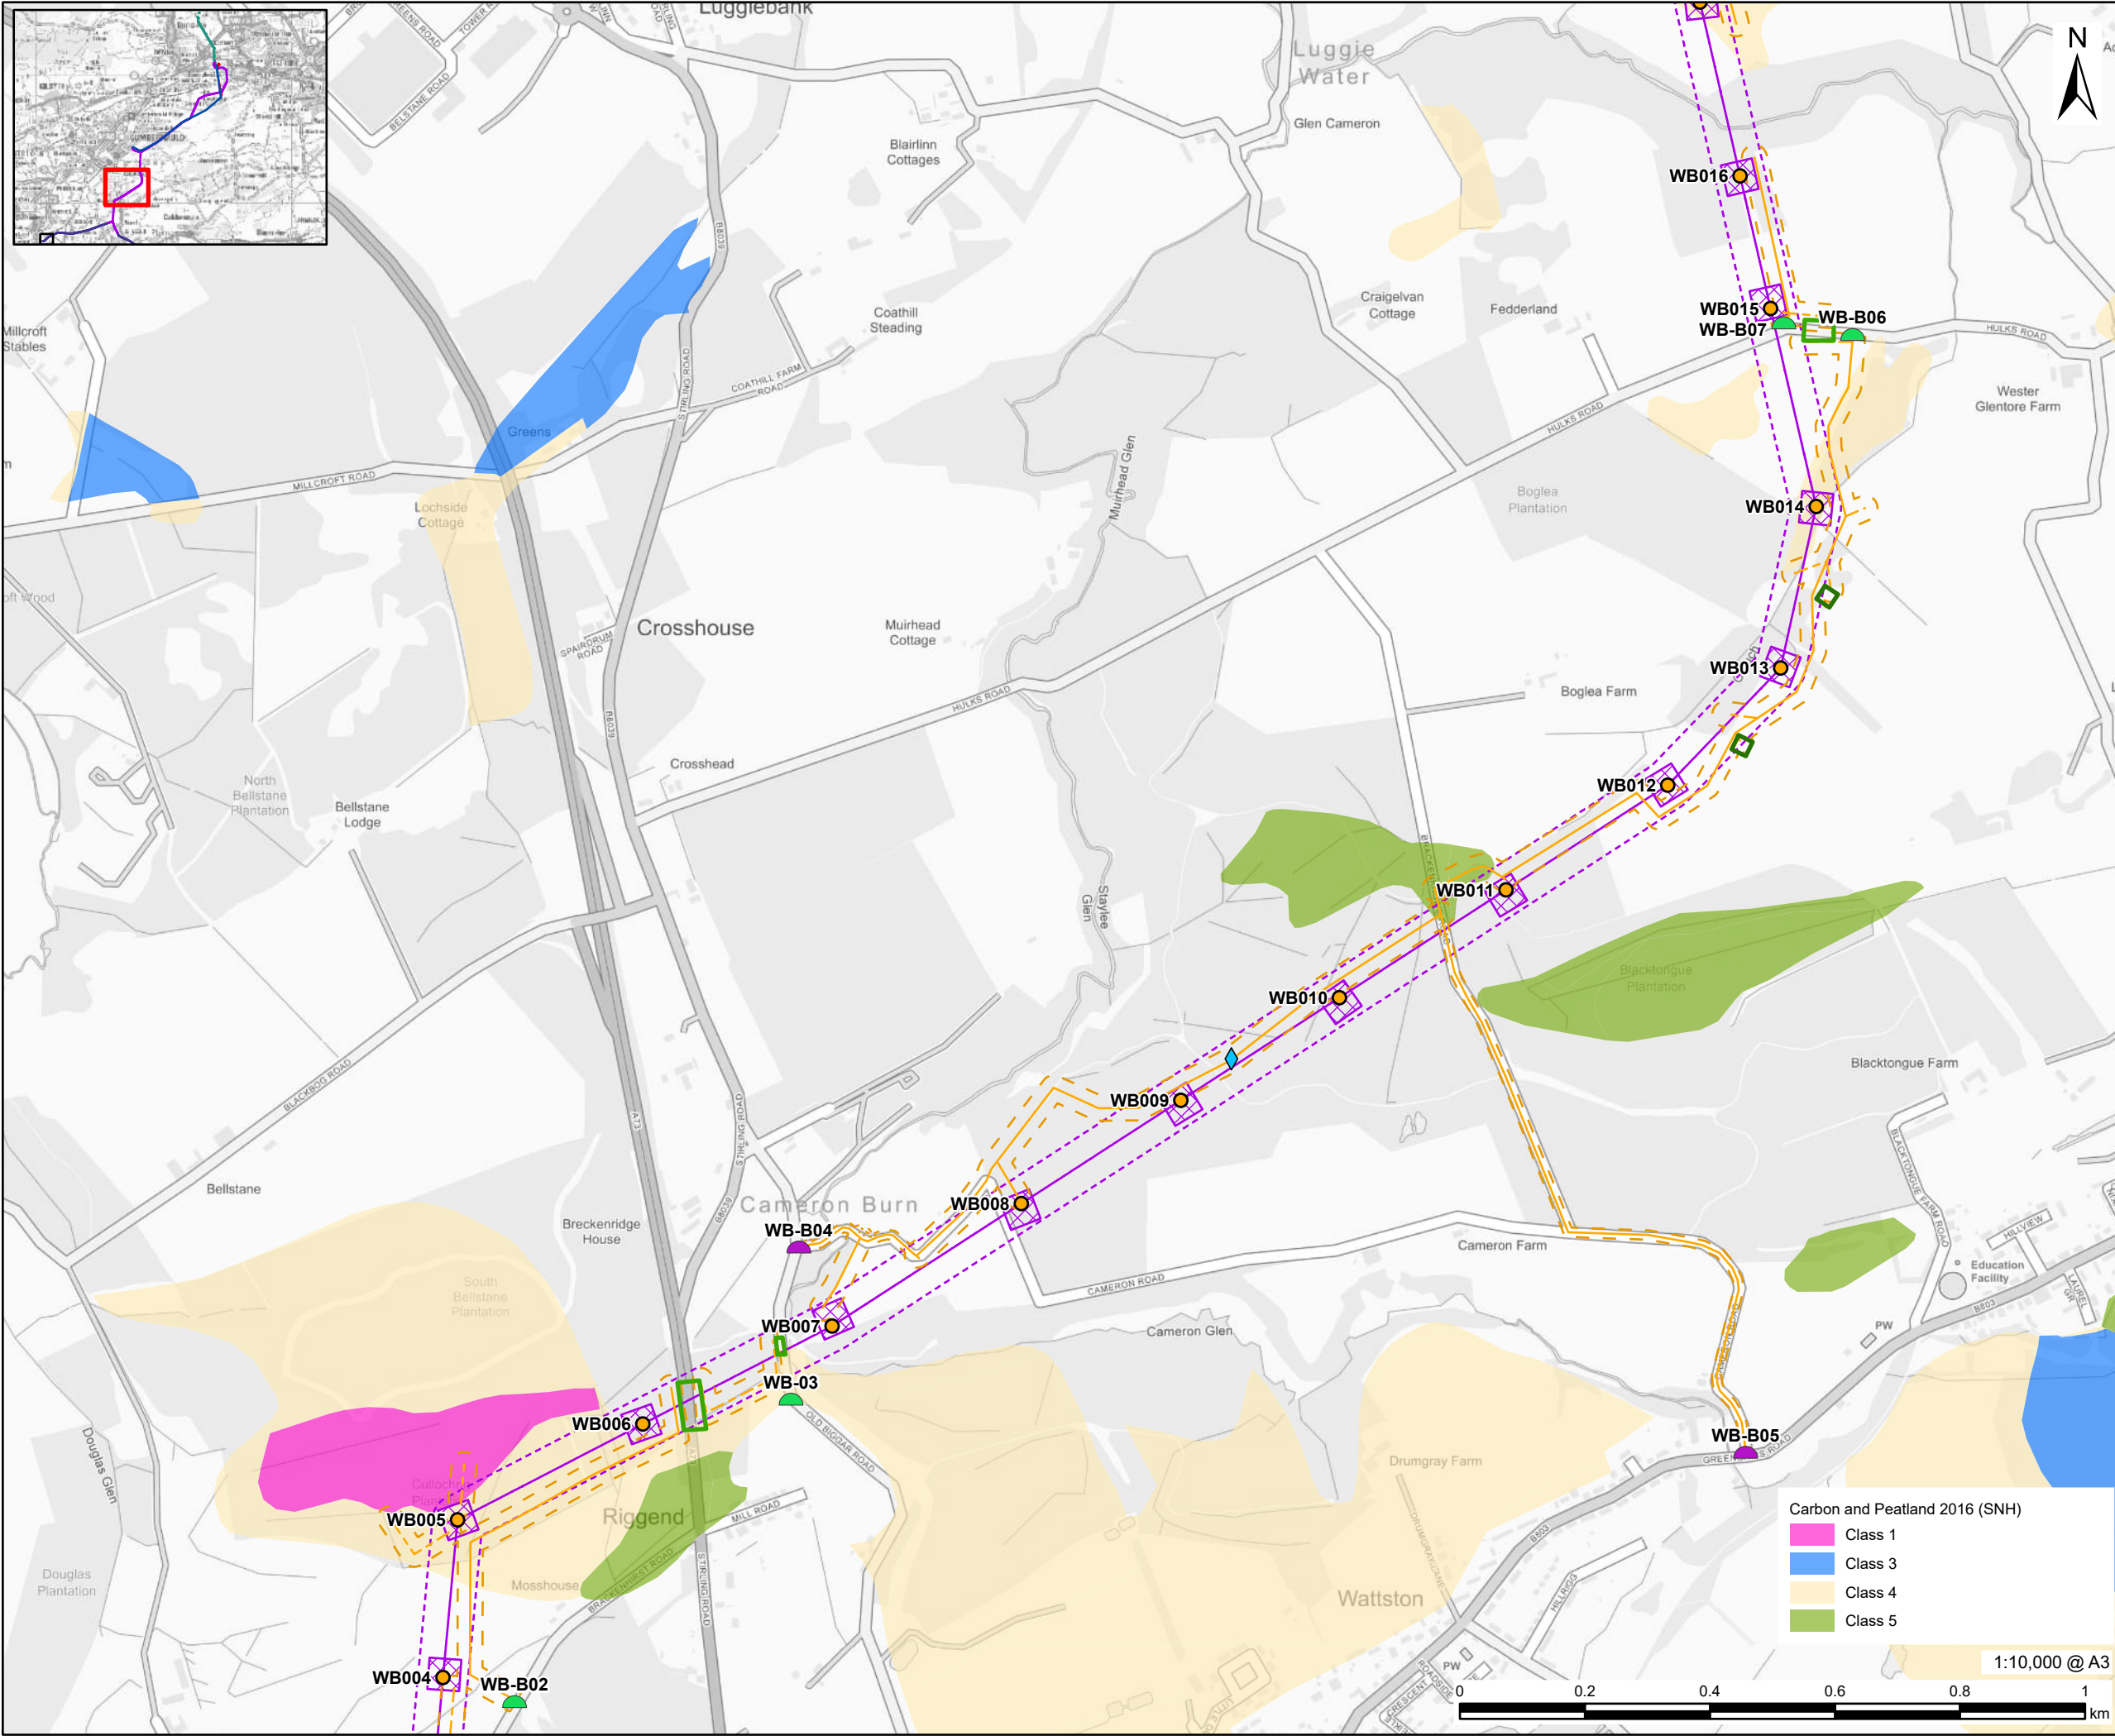

This drawing has been prepared for the use of AECOM's client. It may not be used, modified, reproduced or relied upon by third parties, except as agreed by AECOM or as required by law. AECOM accepts no responsibility, and denies any liability whatsoever, to any party that uses or relies on this drawing without AECOM's express written consent. Do not scale this document. All measurements must be obtained from the stated dimensions.

AECOM

PROJECT

Denny Wishaw Network Upgrade

CLIENT

SP Energy Networks

CONSULTANT

AECOM Limited
One Trinity Gardens
Newcastle
NE1 2HF
www.aecom.com

LEGEND

- New Tower
- New Build Tower Compound
- New Build Overhead Line
- New Build Overhead Line Limit of Deviation
- Temporary Trackway
- Temporary Stone Track
- Temporary Trackway Proposed Access Limit of Deviation
- Water Crossing
- Scaffolding
- Pulling Position

NOTES

Contains OS data © Crown copyright 2025
Contains SNH information licensed under the Open Government Licence v3.0.

ISSUE PURPOSE

Peat Management Plan

PROJECT NUMBER

60602788

FIGURE TITLE

Carbon and Peatland

FIGURE NUMBER


Figure 5 (Sheet 6 of 7)

Carbon and Peatland 2016 (SNH)

- Class 1
- Class 3
- Class 4
- Class 5

1:10,000 @ A3



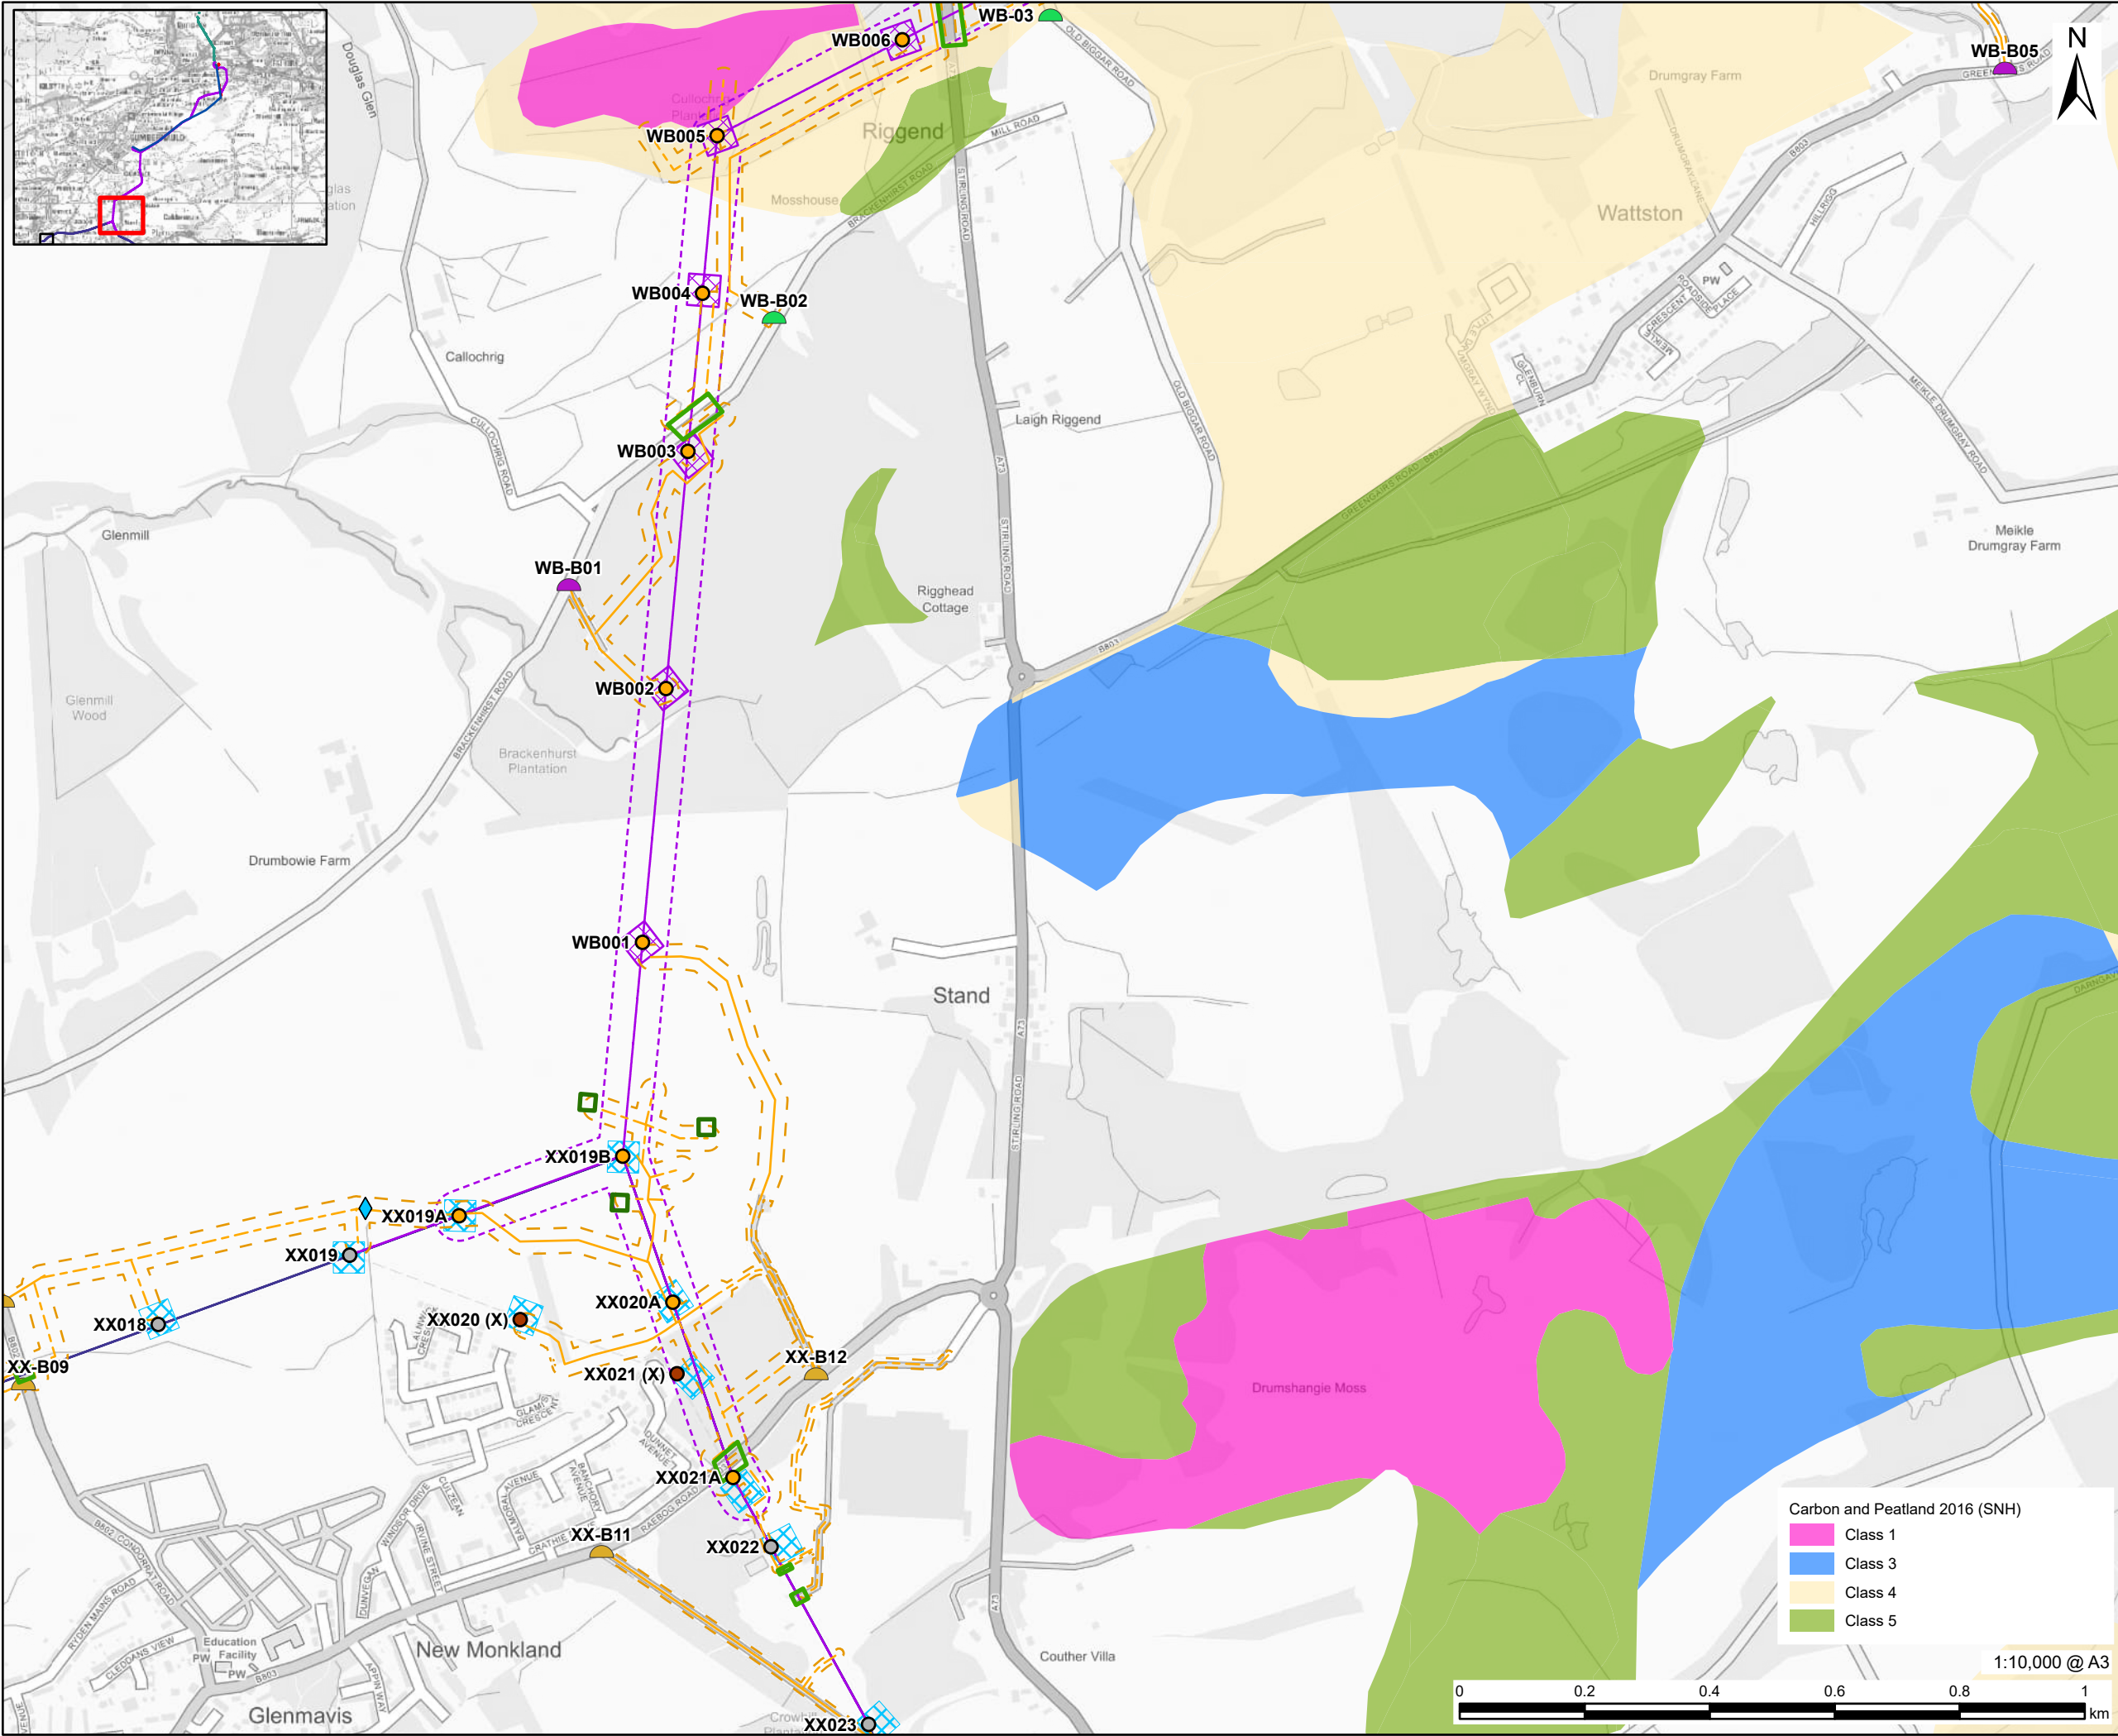

PROJECT
Denny Wishaw Network Upgrade

CLIENT
SP Energy Networks

CONSULTANT
AECOM Limited
One Trinity Gardens
Newcastle
NE1 2HF
www.aecom.com

LEGEND

- Existing Tower
- New Tower
- Tower to be Removed
- New Build Tower Compound
- XX Tower Compound
- New Build Overhead Line
- XX Upgraded Overhead Line
- New Build Overhead Line Limit of Deviation
- Temporary Trackway
- Temporary Stone Track
- Temporary Trackway Proposed Access Limit of Deviation
- Water Crossing
- Scaffolding
- Pulling Position



NOTES
Contains OS data © Crown copyright 2025
Contains SNH information licensed under the Open Government Licence v3.0.

ISSUE PURPOSE
Peat Management Plan

PROJECT NUMBER
60602788

FIGURE TITLE
Carbon and Peatland

FIGURE NUMBER
Figure 5 (Sheet 7 of 7)

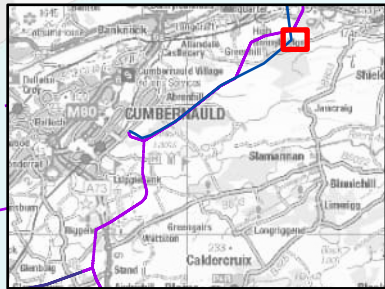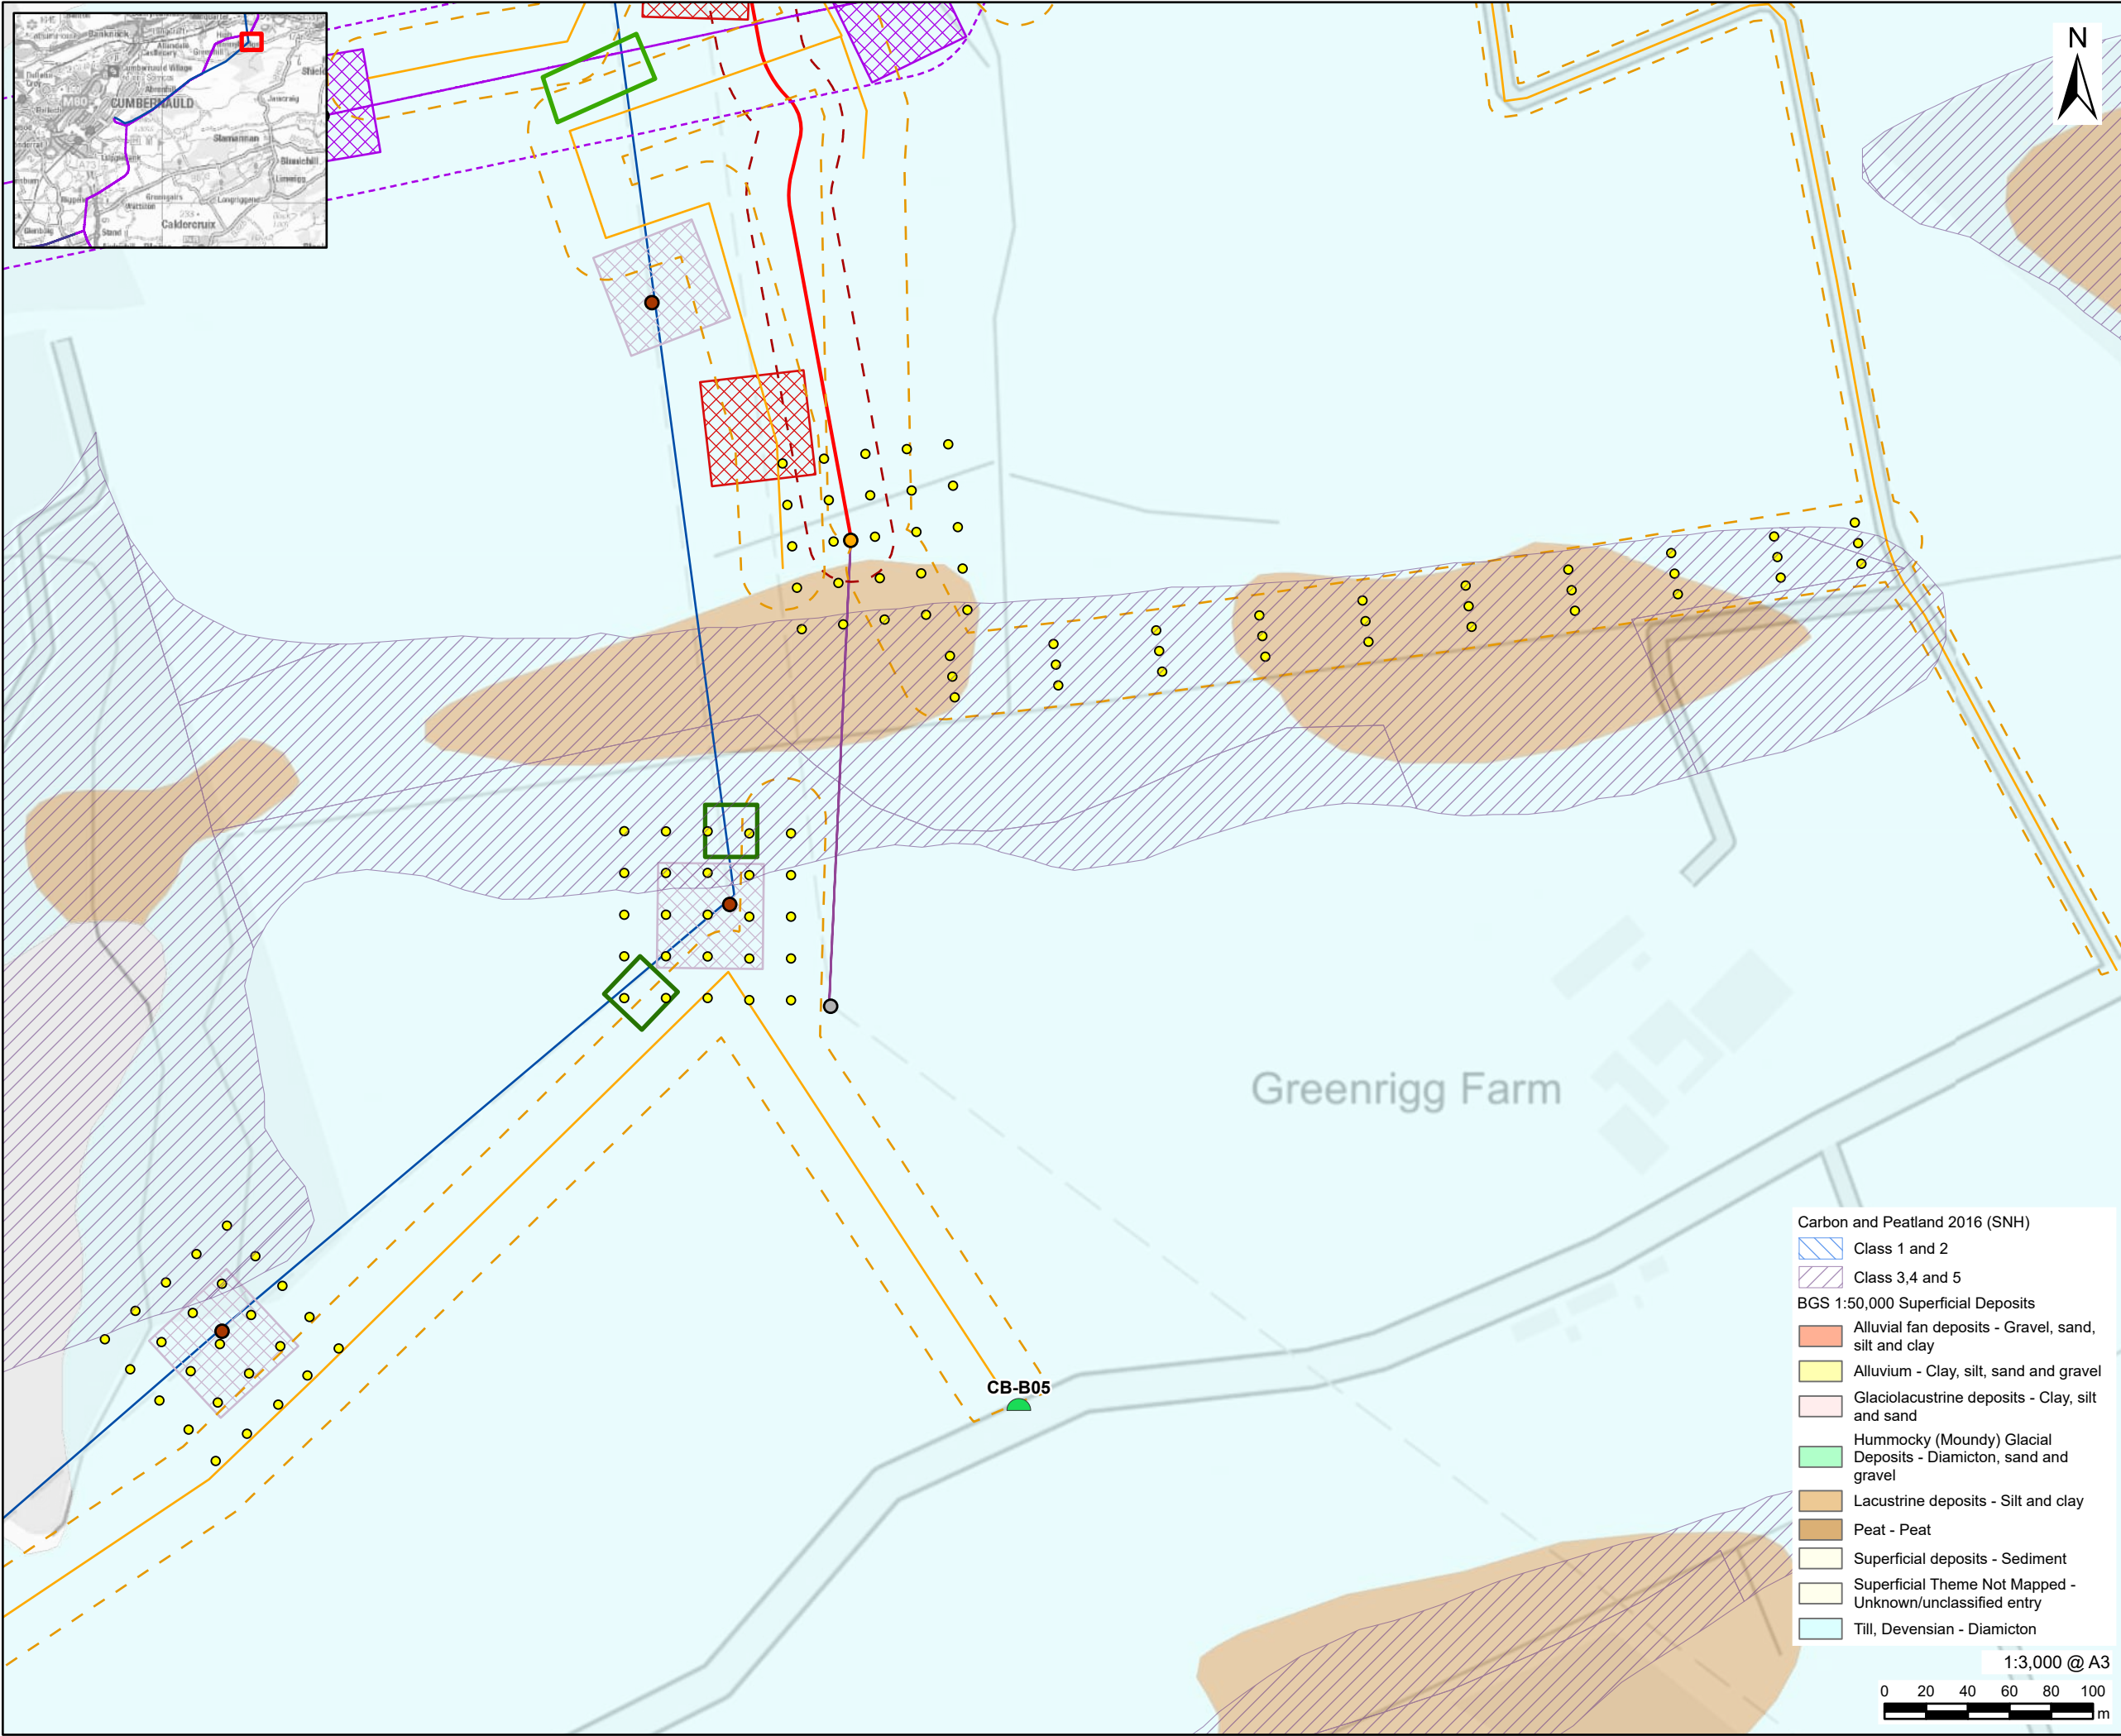

- Carbon and Peatland 2016 (SNH)
- Class 1 and 2
 - Class 3,4 and 5
- BGS 1:50,000 Superficial Deposits
- Alluvial fan deposits - Gravel, sand, silt and clay
 - Alluvium - Clay, silt, sand and gravel
 - Glaciolacustrine deposits - Clay, silt and sand
 - Hummocky (Moundy) Glacial Deposits - Diamicton, sand and gravel
 - Lacustrine deposits - Silt and clay
 - Peat - Peat
 - Superficial deposits - Sediment
 - Superficial Theme Not Mapped - Unknown/unclassified entry
 - Till, Devonian - Diamicton



AECOM

PROJECT

Denny Wishaw Network Upgrade

CLIENT

SP Energy Networks

CONSULTANT

AECOM Limited
One Trinity Gardens
Newcastle
NE1 2HF
www.aecom.com

LEGEND

- Existing Tower
- New Tower
- Tower to be Removed
- New Build Tower Compound
- New Build Overhead Line
- New Build Overhead Line Limit of Deviation
- CB Tower Compound
- CB Route Removal
- AA Tower Compound
- AA Alignment
- AA Route Undergrounding Limit of Deviation
- Temporary Stone Track
- Temporary Trackway Proposed
- Access Limit of Deviation
- Scaffolding
- Pulling Position
- New Bellmouth
- Upgrade Bellmouth
- Proposed Peat Probe Location

NOTES

Contains OS data © Crown copyright 2025
Soil Map Version 10. copyright and database right The James Hutton Institute 2022. Used with permission of The James Hutton Institute. All rights reserved.
Contains British Geological Survey materials © UKRI 2026
Contains SNH information licensed under the Open Government Licence v3.0.

ISSUE PURPOSE

Peat Management Plan

PROJECT NUMBER


60602788

FIGURE TITLE

Peat Probing Location Plan

FIGURE NUMBER

Figure 6 (Sheet 1 of 17)

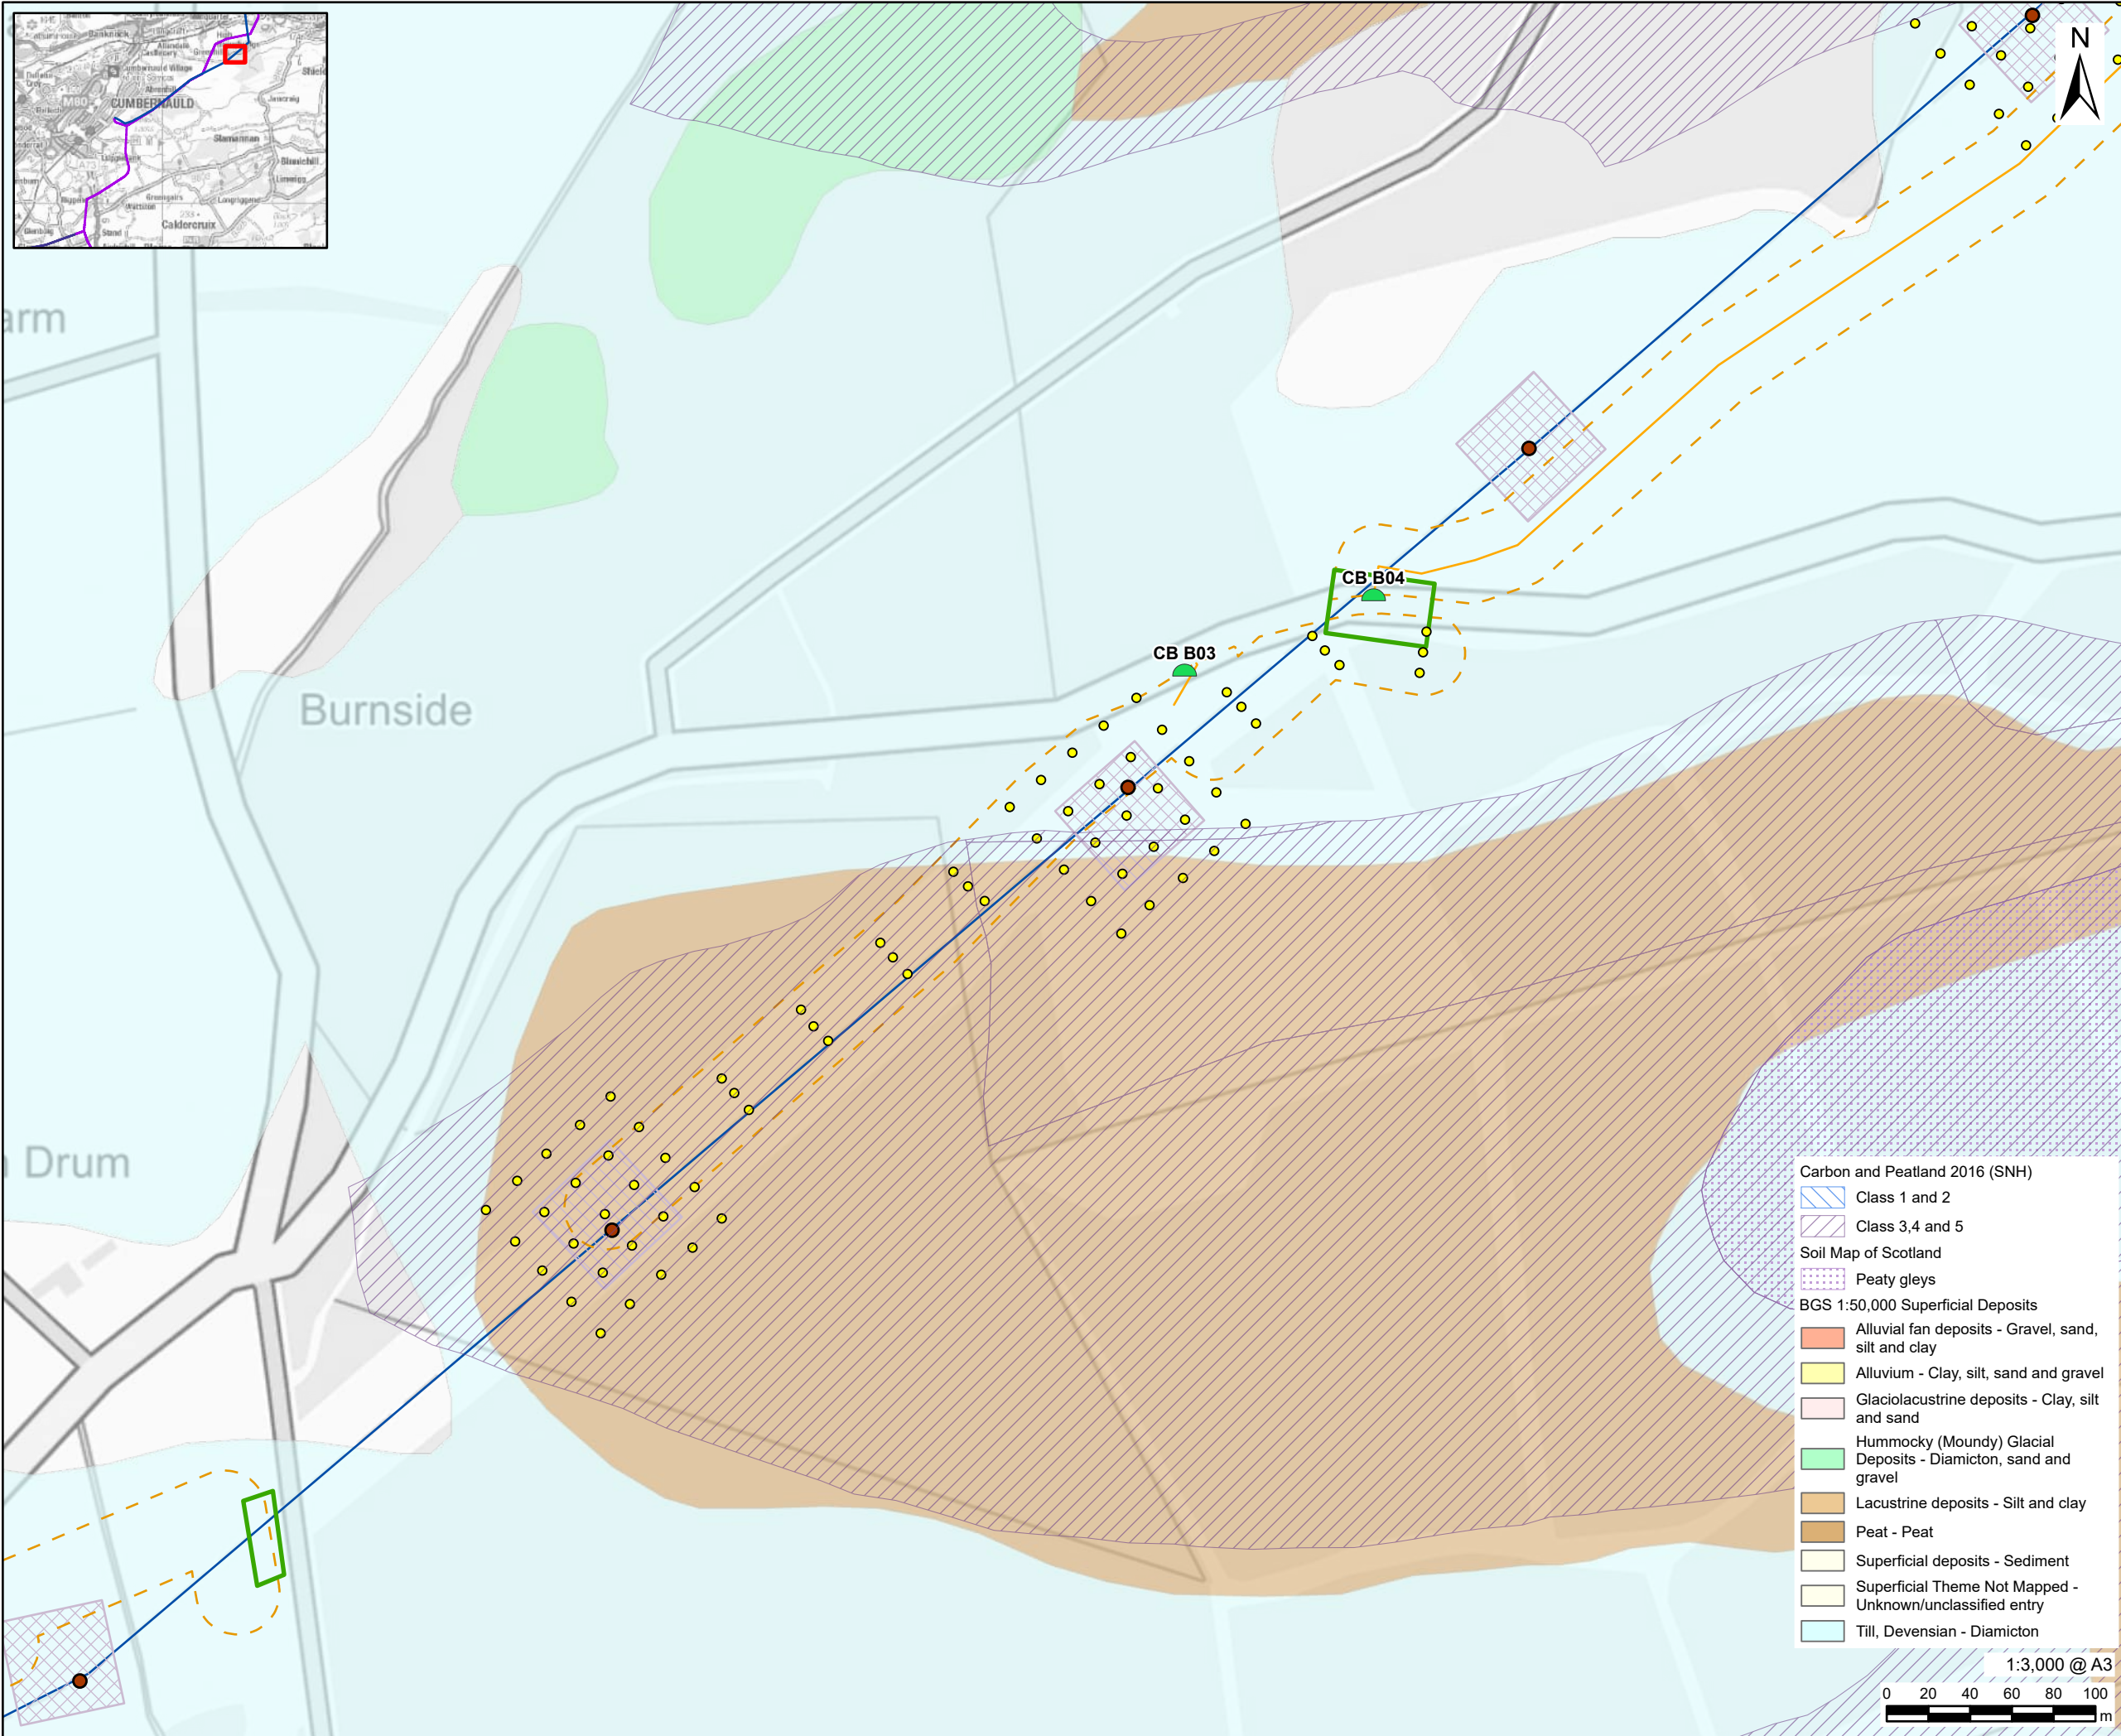

This drawing has been prepared for the use of AECOM's client. It may not be used, modified, reproduced or relied upon by third parties, except as agreed by AECOM or as required by law. AECOM accepts no responsibility, and denies any liability whatsoever, to any party that uses or relies on this drawing without AECOM's express written consent. Do not scale this document. All measurements must be obtained from the stated dimensions.

AECOM

PROJECT
Denny Wishaw Network Upgrade


CLIENT
SP Energy Networks

CONSULTANT
AECOM Limited
One Trinity Gardens
Newcastle
NE1 2HF
www.aecom.com

LEGEND

- Tower to be Removed
- CB Tower Compound
- CB Route Removal
- Temporary Stone Track
- Temporary Trackway Proposed
- Access Limit of Deviation
- Scaffolding
- New Bellmouth
- Proposed Peat Probe Location

- Carbon and Peatland 2016 (SNH)
- Class 1 and 2
 - Class 3,4 and 5
- Soil Map of Scotland
- Peaty gleys
- BGS 1:50,000 Superficial Deposits
- Alluvial fan deposits - Gravel, sand, silt and clay
 - Alluvium - Clay, silt, sand and gravel
 - Glaciolacustrine deposits - Clay, silt and sand
 - Hummocky (Moundy) Glacial Deposits - Diamicton, sand and gravel
 - Lacustrine deposits - Silt and clay
 - Peat - Peat
 - Superficial deposits - Sediment
 - Superficial Theme Not Mapped - Unknown/unclassified entry
 - Till, Devensian - Diamicton

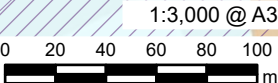

NOTES


Contains OS data © Crown copyright 2025
Soil Map Version 10. copyright and database right The James Hutton Institute 2022. Used with permission of The James Hutton Institute. All rights reserved.
Contains British Geological Survey materials © UKRI 2026
Contains SNH information licensed under the Open Government Licence v3.0.

ISSUE PURPOSE
Peat Management Plan

PROJECT NUMBER
60602788

FIGURE TITLE
Peat Probing Location Plan

FIGURE NUMBER
Figure 6 (Sheet 2 of 17)

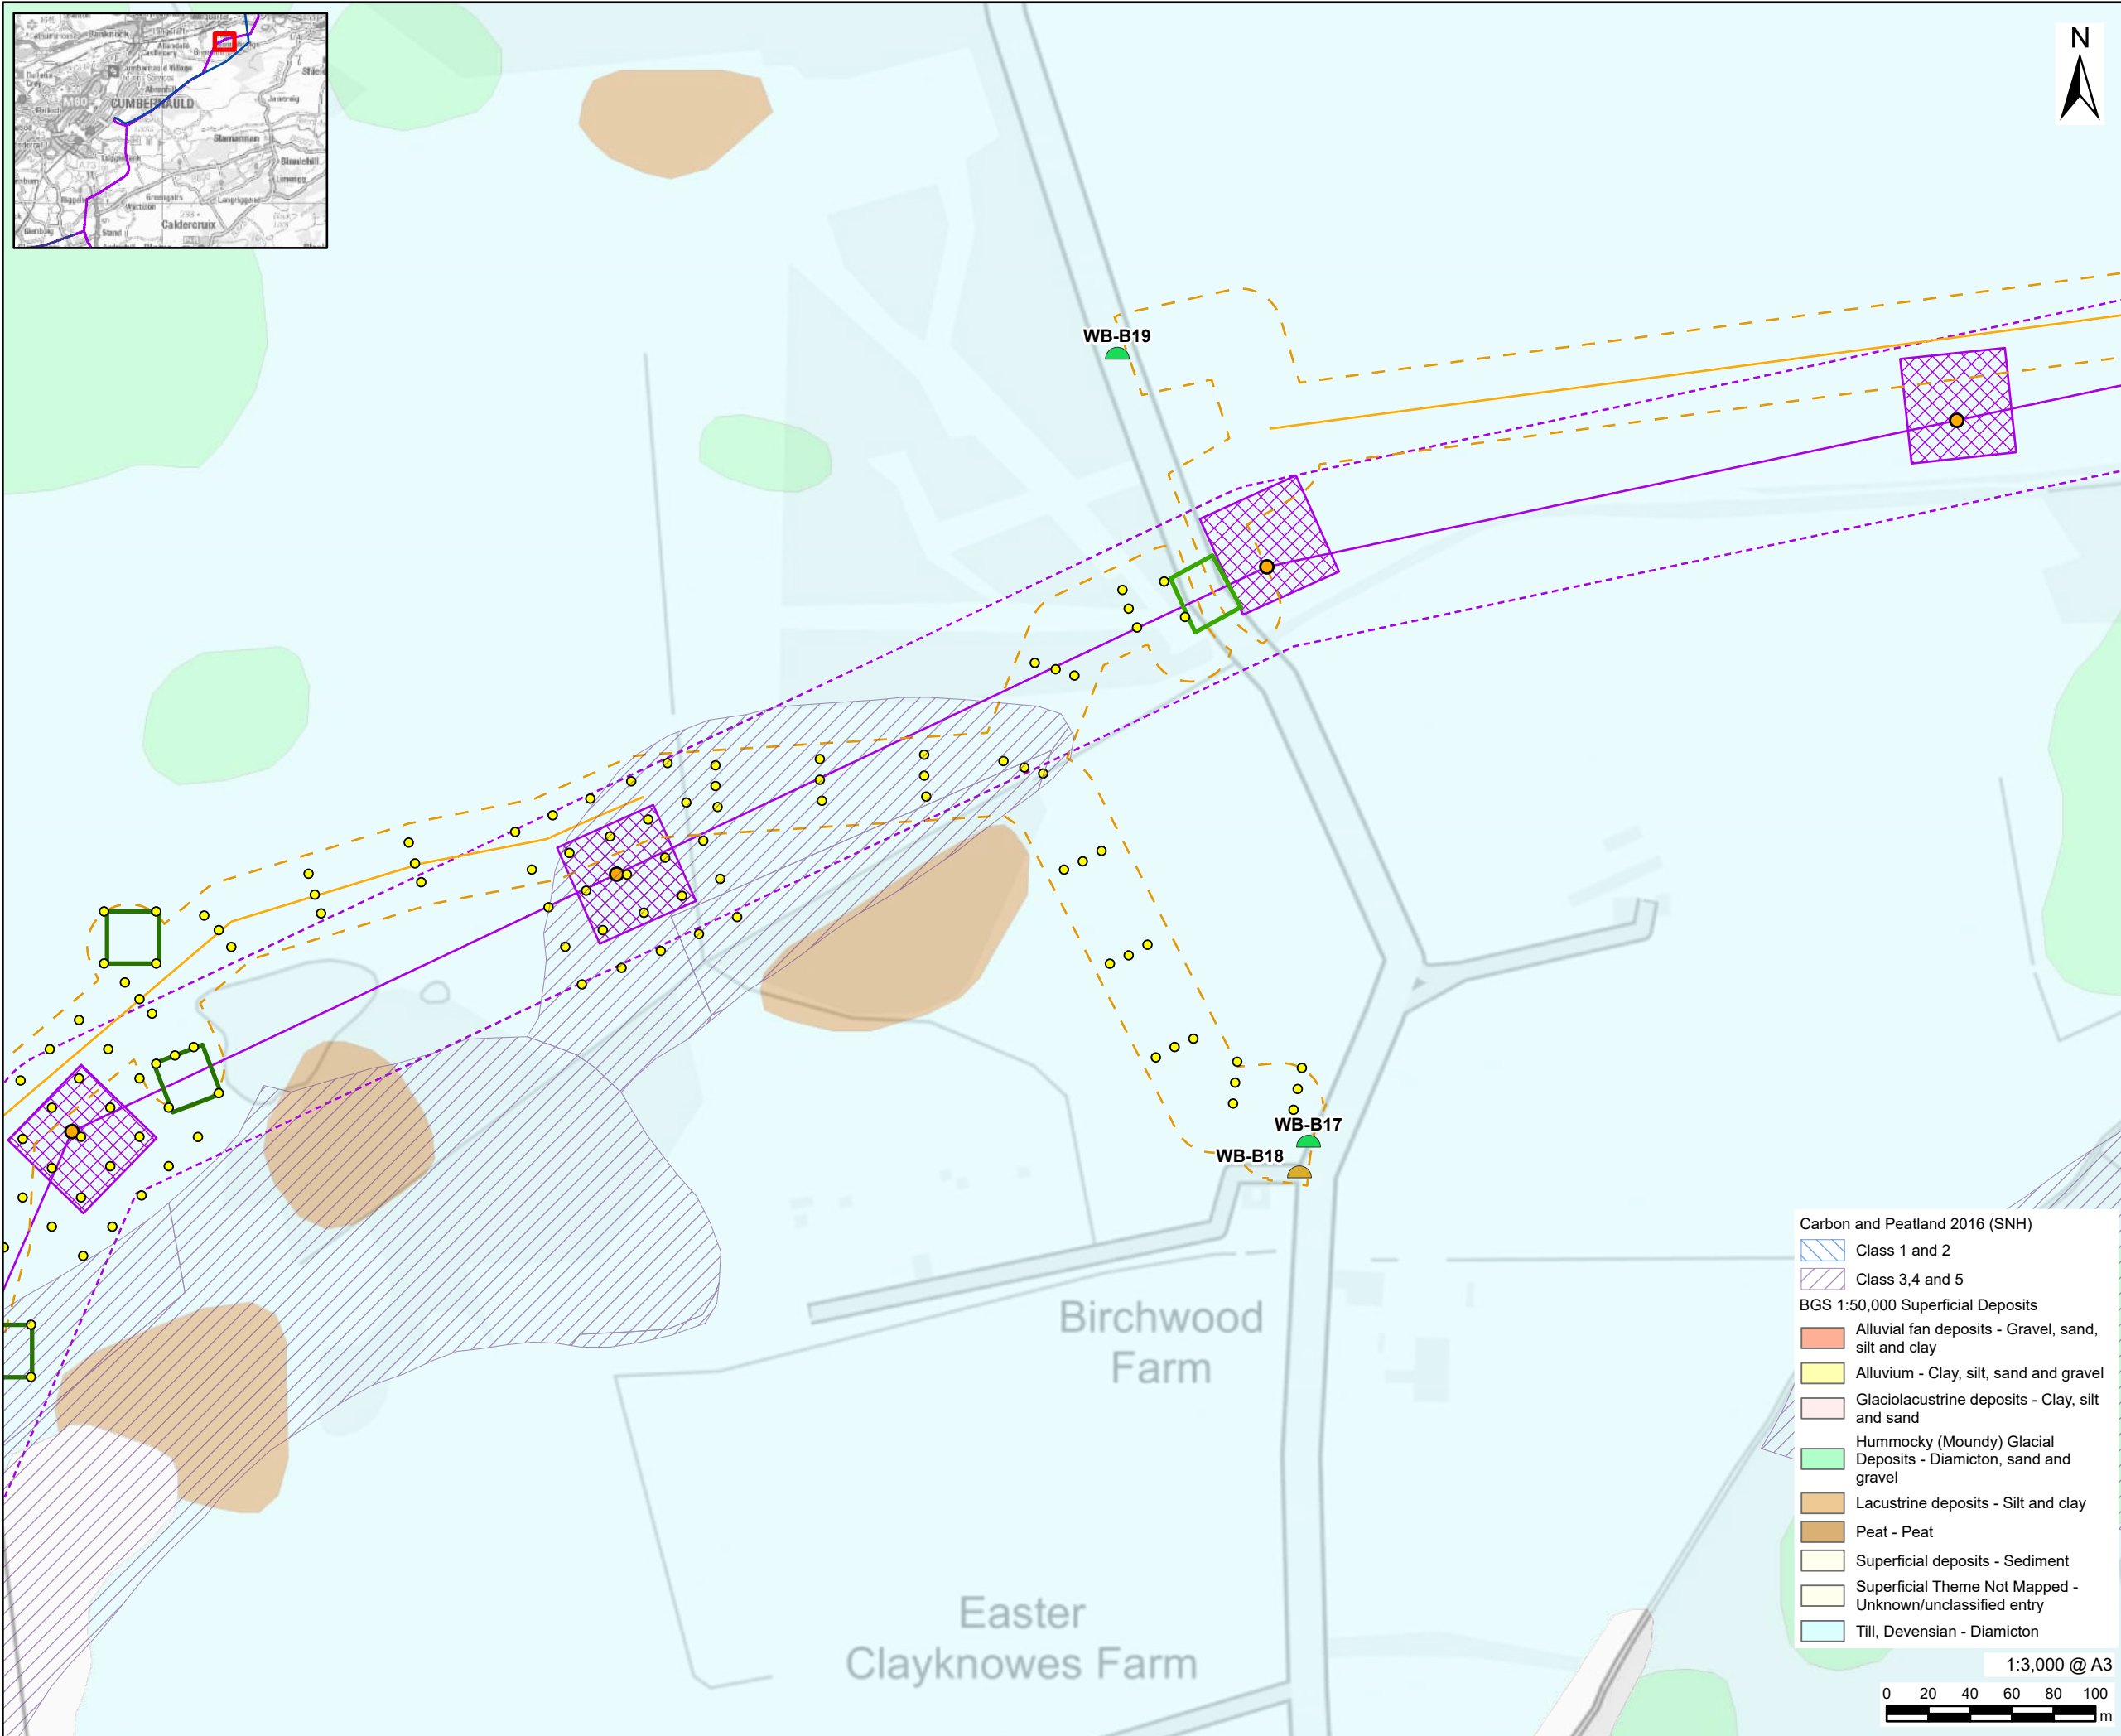

This drawing has been prepared for the use of AECOM's client. It may not be used, modified, reproduced or relied upon by third parties, except as agreed by AECOM or as required by law. AECOM accepts no responsibility, and denies any liability whatsoever, to any party that uses or relies on this drawing without AECOM's express written consent. Do not scale this document. All measurements must be obtained from the stated dimensions.

AECOM

PROJECT

Denny Wishaw Network Upgrade

CLIENT

SP Energy Networks

CONSULTANT


AECOM Limited
One Trinity Gardens
Newcastle
NE1 2HF
www.aecom.com

LEGEND

- New Tower
- New Build Tower Compound
- New Build Overhead Line
- New Build Overhead Line Limit of Deviation
- Temporary Stone Track
- Temporary Trackway Proposed Access Limit of Deviation
- Scaffolding
- Pulling Position
- New Bellmouth
- Upgrade Bellmouth
- Proposed Peat Probe Location

- Carbon and Peatland 2016 (SNH)
- Class 1 and 2
 - Class 3,4 and 5
- BGS 1:50,000 Superficial Deposits
- Alluvial fan deposits - Gravel, sand, silt and clay
 - Alluvium - Clay, silt, sand and gravel
 - Glaciolacustrine deposits - Clay, silt and sand
 - Hummocky (Moundy) Glacial Deposits - Diamicton, sand and gravel
 - Lacustrine deposits - Silt and clay
 - Peat - Peat
 - Superficial deposits - Sediment
 - Superficial Theme Not Mapped - Unknown/unclassified entry
 - Till, Devensian - Diamicton

1:3,000 @ A3

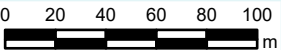

NOTES

Contains OS data © Crown copyright 2025
Soil Map Version 10. copyright and database right The James Hutton Institute 2022. Used with permission of The James Hutton Institute. All rights reserved.
Contains British Geological Survey materials © UKRI 2026
Contains SNH information licensed under the Open Government Licence v3.0.

ISSUE PURPOSE

Peat Management Plan

PROJECT NUMBER


60602788

FIGURE TITLE

Peat Probing Location Plan

FIGURE NUMBER

Figure 6 (Sheet 3 of 17)

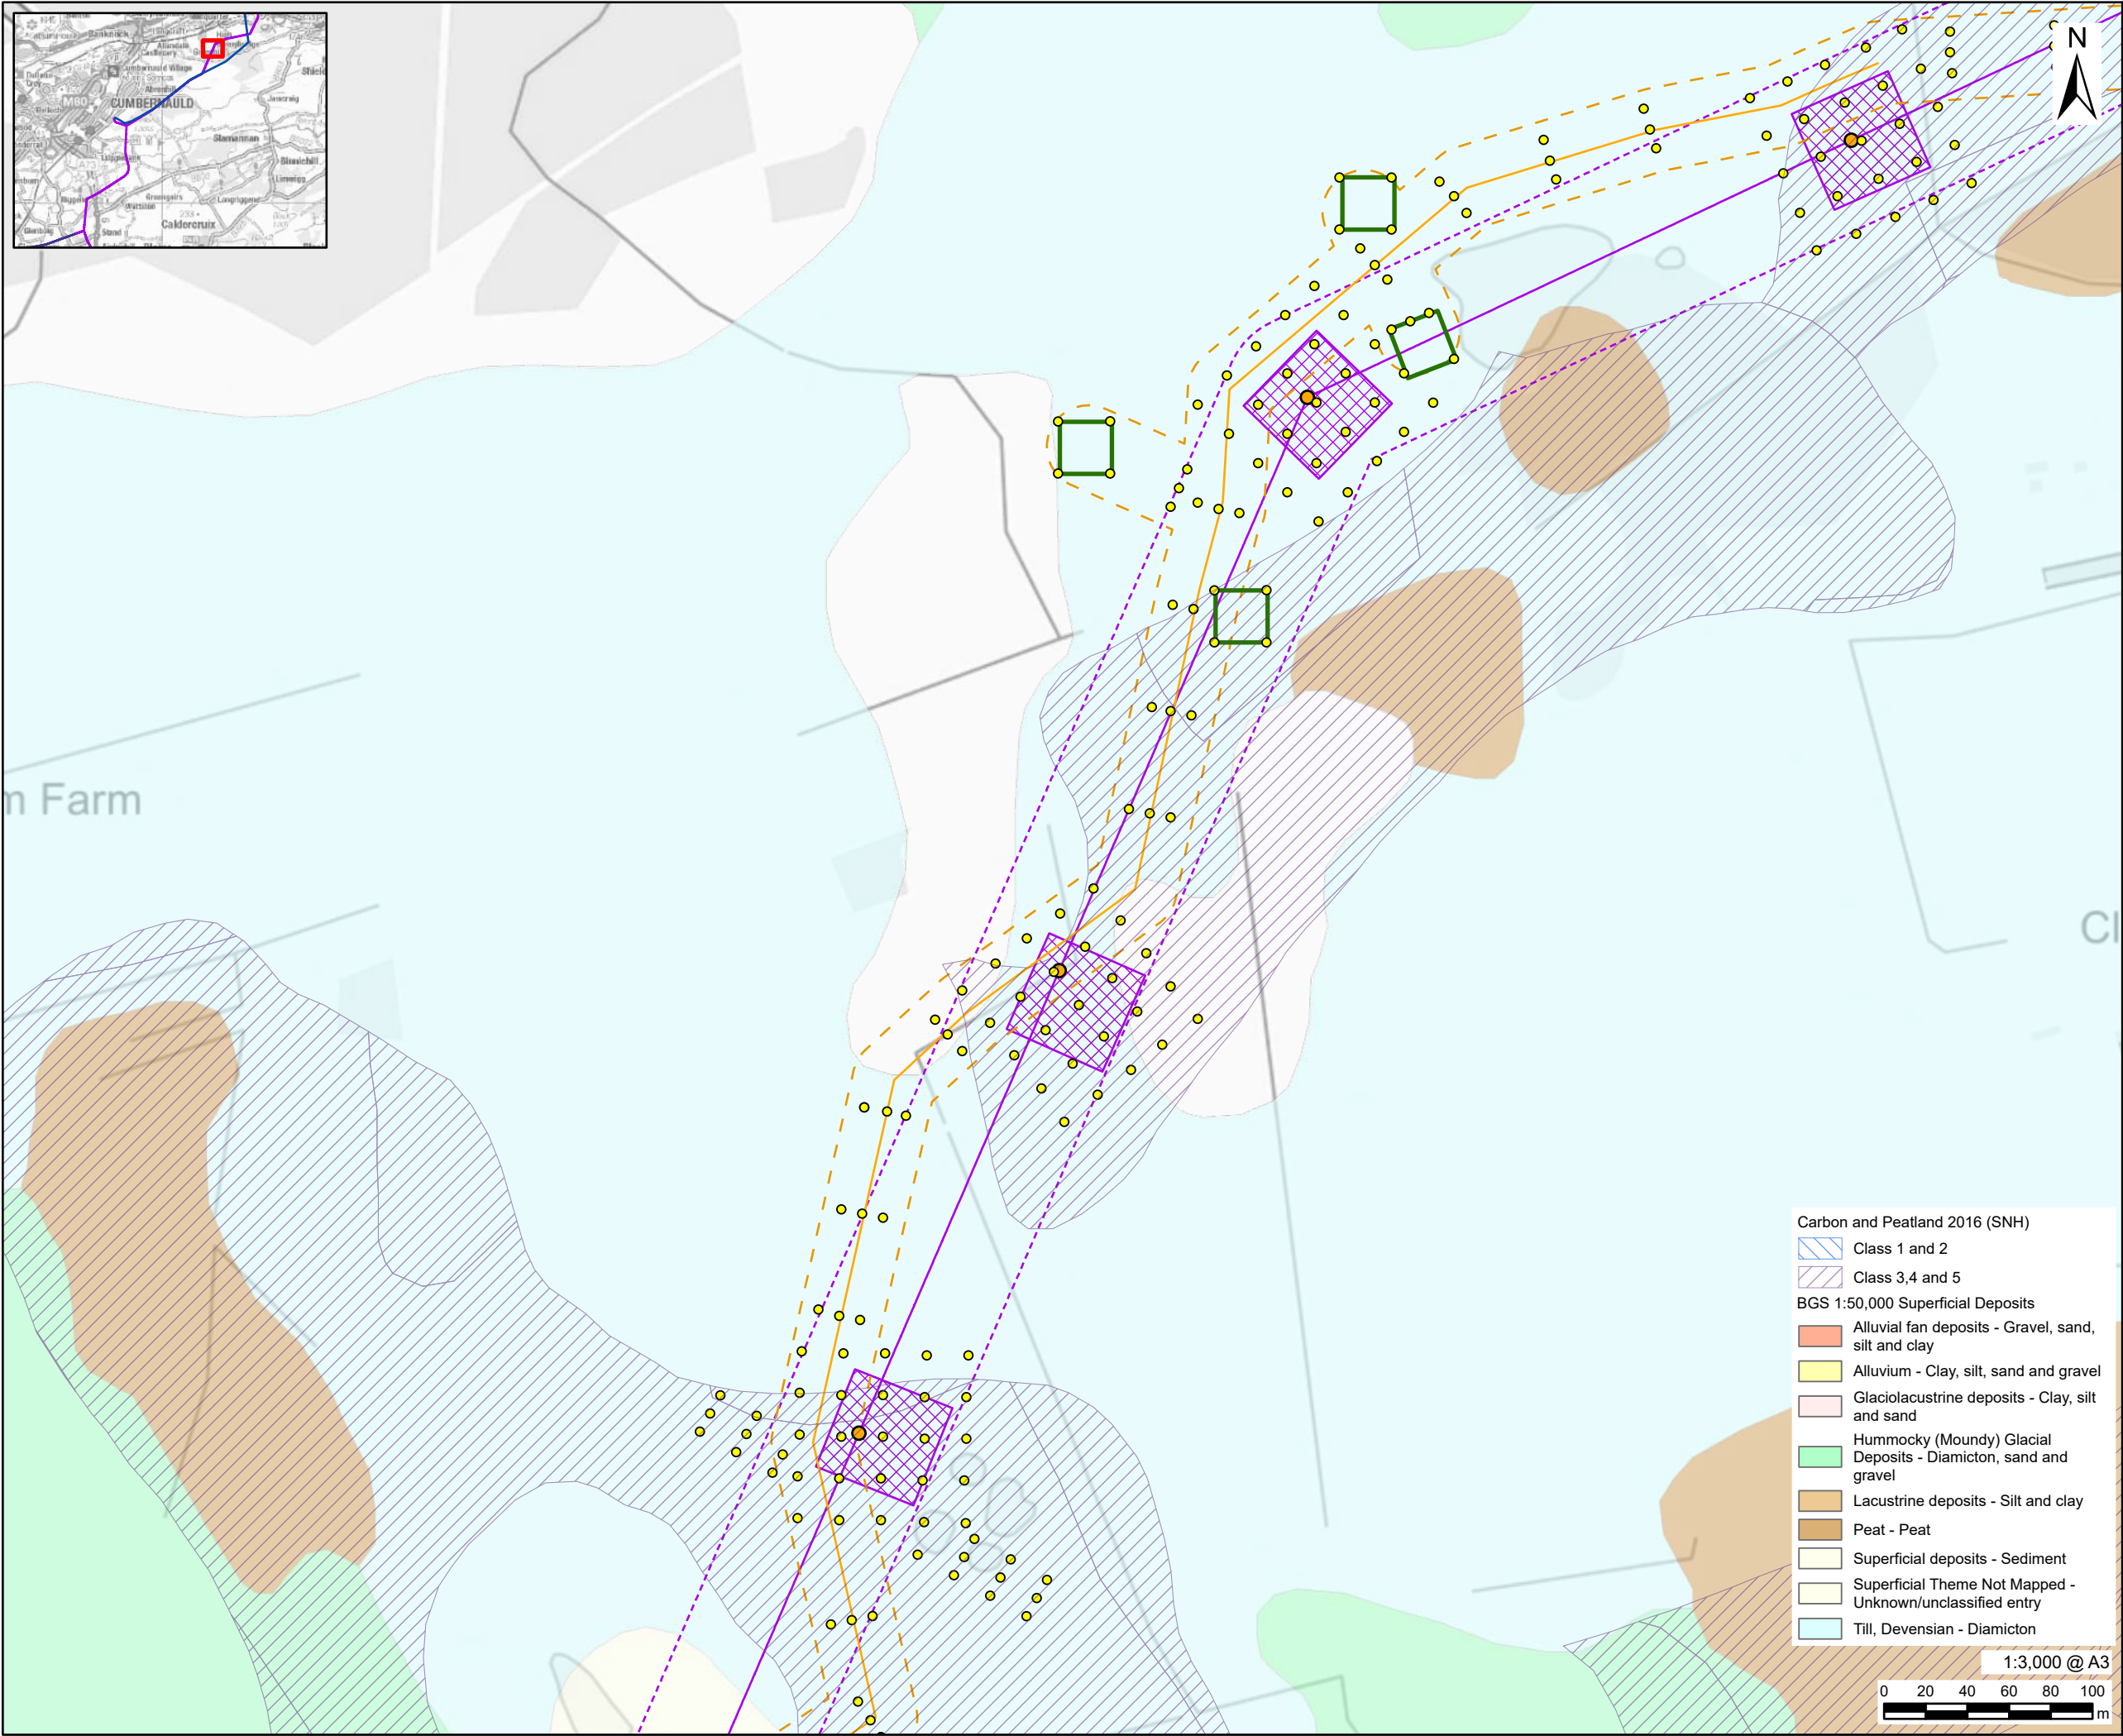

This drawing has been prepared for the use of AECOM's client. It may not be used, modified, reproduced or relied upon by third parties, except as agreed by AECOM or as required by law. AECOM accepts no responsibility, and denies any liability whatsoever, to any party that uses or relies on this drawing without AECOM's express written consent. Do not scale this document. All measurements must be obtained from the stated dimensions.

AECOM

PROJECT
Denny Wishaw Network Upgrade

CLIENT
SP Energy Networks

CONSULTANT
AECOM Limited
One Trinity Gardens
Newcastle
NE1 2HF
www.aecom.com

LEGEND

- New Tower
- New Build Tower Compound
- New Build Overhead Line
- New Build Overhead Line Limit of Deviation
- Temporary Stone Track
- Temporary Trackway Proposed Access Limit of Deviation
- Pulling Position
- Proposed Peat Probe Location

Carbon and Peatland 2016 (SNH)

- Class 1 and 2
- Class 3,4 and 5

BGS 1:50,000 Superficial Deposits

- Alluvial fan deposits - Gravel, sand, silt and clay
- Alluvium - Clay, silt, sand and gravel
- Glaciolacustrine deposits - Clay, silt and sand
- Hummocky (Moundy) Glacial Deposits - Diamicton, sand and gravel
- Lacustrine deposits - Silt and clay
- Peat - Peat
- Superficial deposits - Sediment
- Superficial Theme Not Mapped - Unknown/unclassified entry
- Till, Devonian - Diamicton

1:3,000 @ A3

0 20 40 60 80 100 m

NOTES


Contains OS data © Crown copyright 2025
Soil Map Version 10. copyright and database right The James Hutton Institute 2022. Used with permission of The James Hutton Institute. All rights reserved.
Contains British Geological Survey materials © UKRI 2026
Contains SNH information licensed under the Open Government Licence v3.0.

ISSUE PURPOSE
Peat Management Plan

PROJECT NUMBER
60602788

FIGURE TITLE
Peat Probing Location Plan

FIGURE NUMBER
Figure 6 (Sheet 4 of 17)

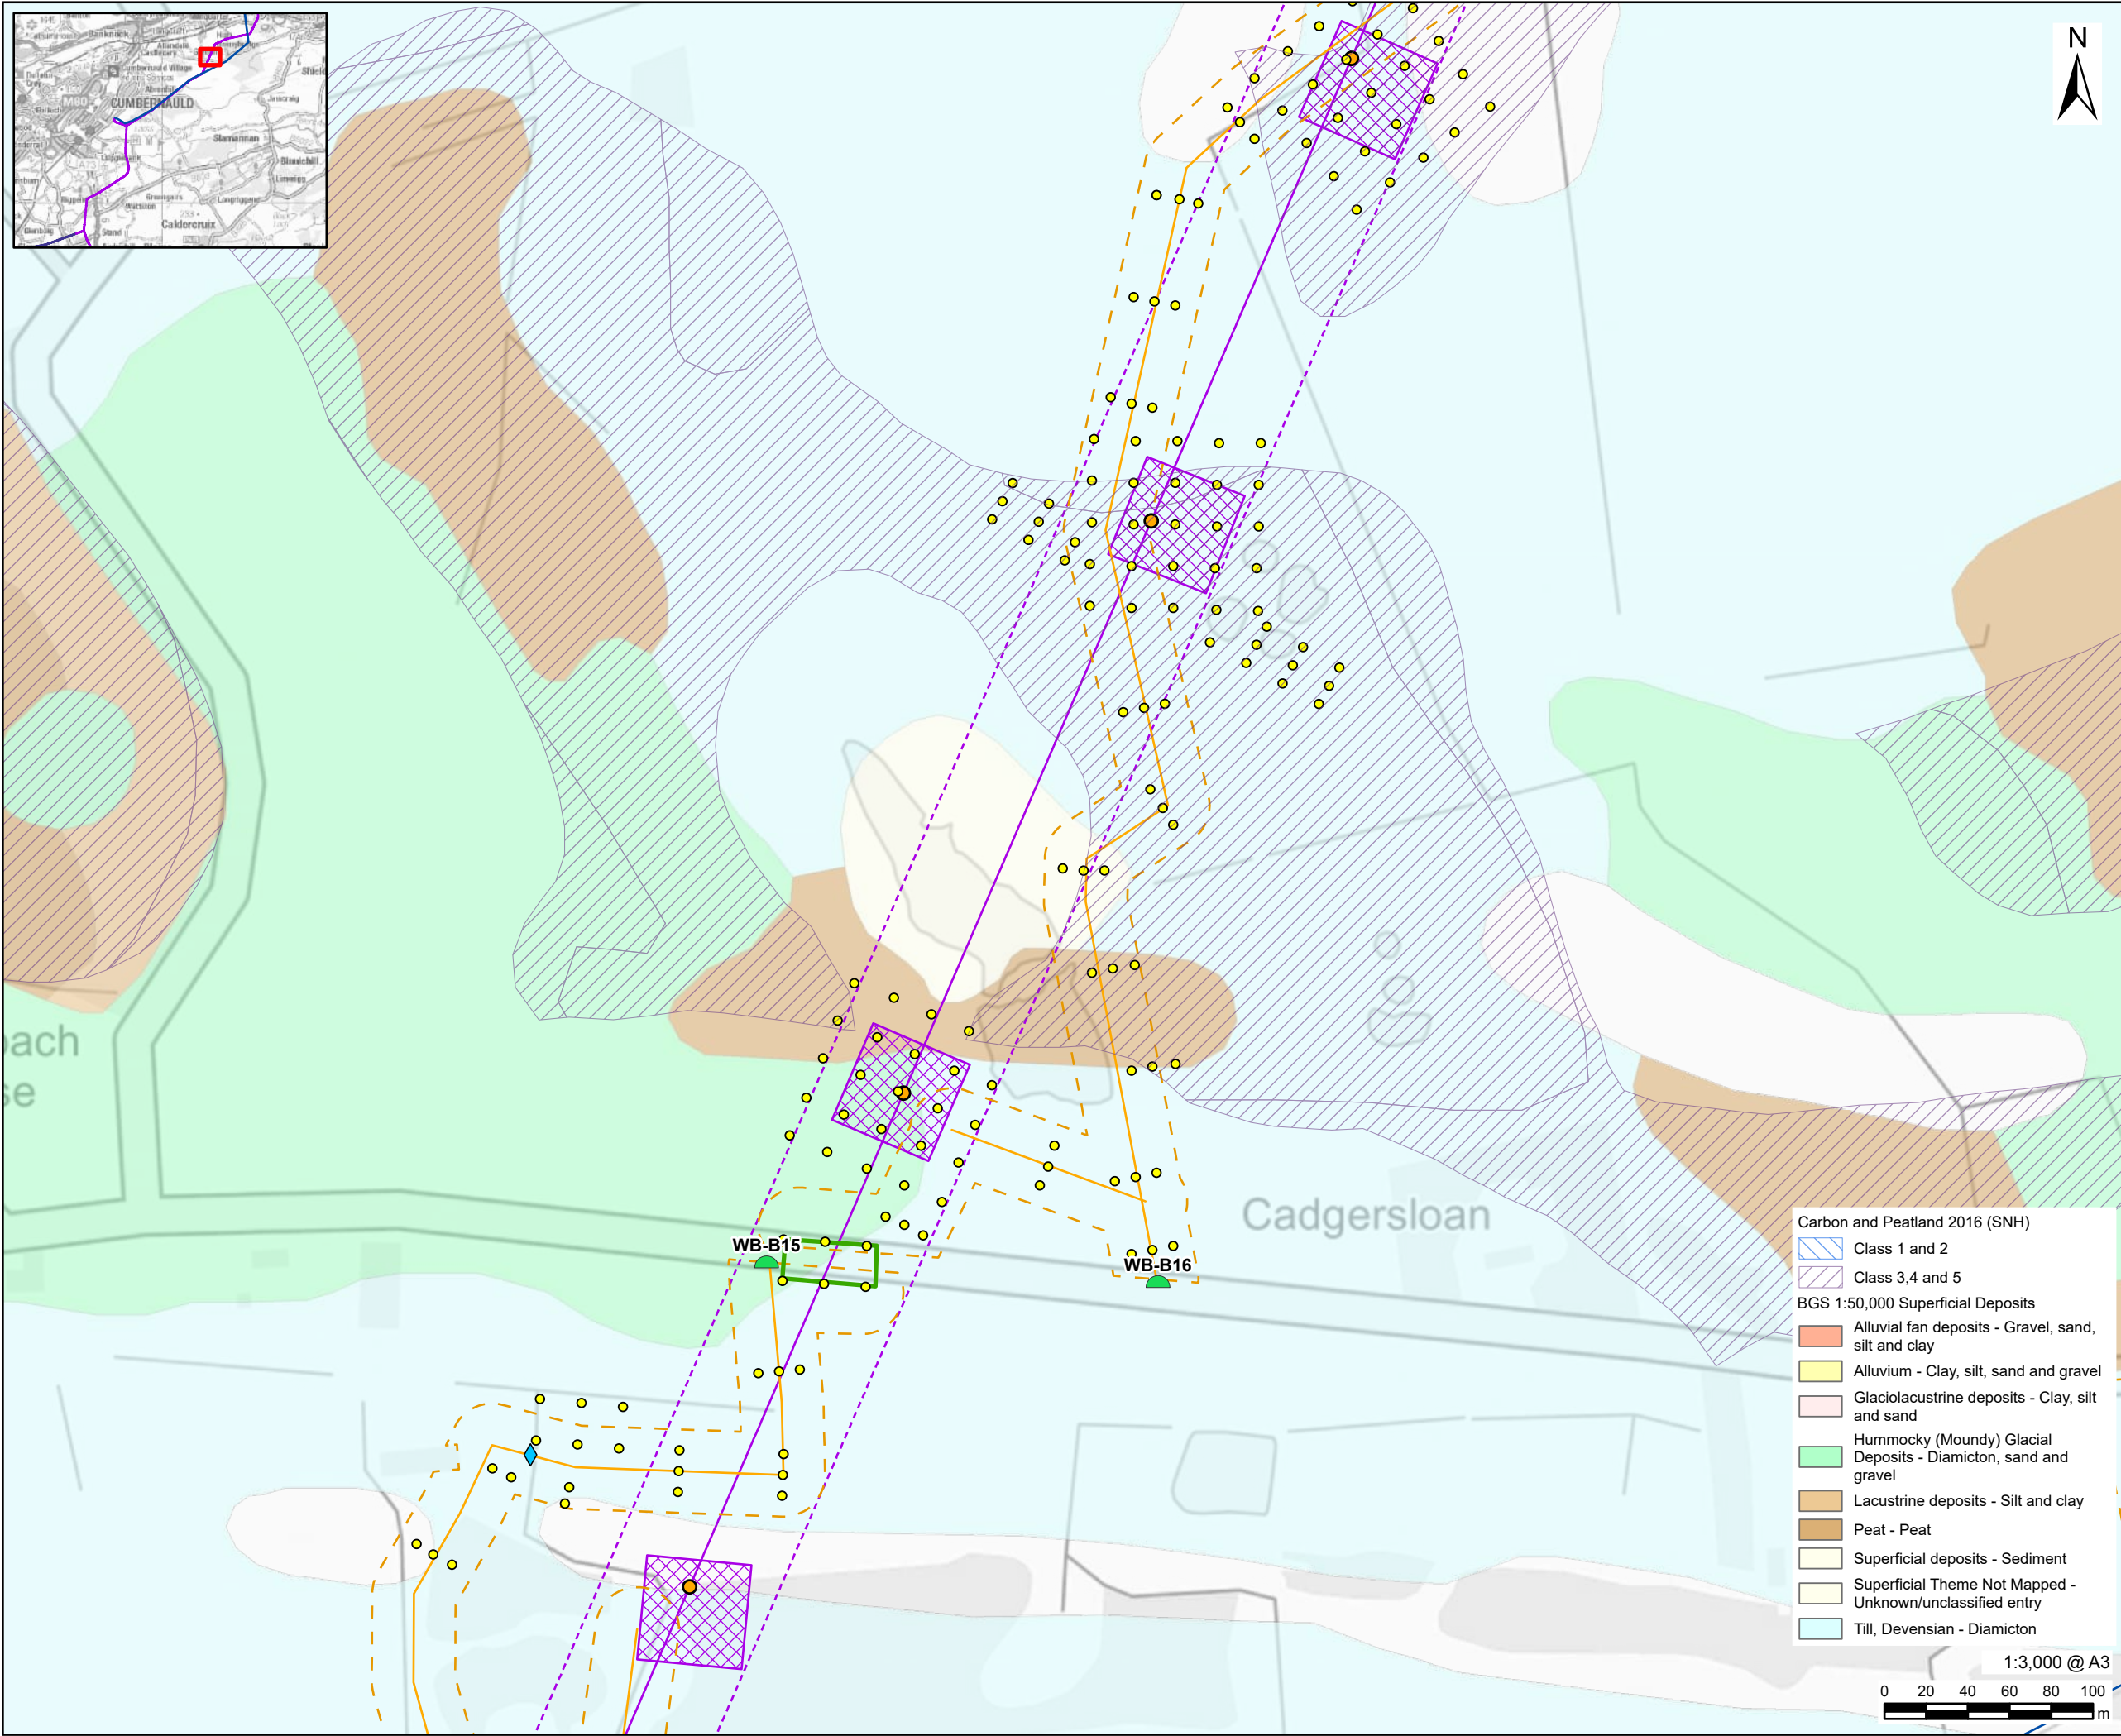

This drawing has been prepared for the use of AECOM's client. It may not be used, modified, reproduced or relied upon by third parties, except as agreed by AECOM or as required by law. AECOM accepts no responsibility, and denies any liability whatsoever, to any party that uses or relies on this drawing without AECOM's express written consent. Do not scale this document. All measurements must be obtained from the stated dimensions.

AECOM

PROJECT

Denny Wishaw Network Upgrade

CLIENT

SP Energy Networks

CONSULTANT

AECOM Limited
One Trinity Gardens
Newcastle
NE1 2HF
www.aecom.com

LEGEND

- New Tower
- New Build Tower Compound
- New Build Overhead Line
- New Build Overhead Line Limit of Deviation
- CB Route Removal
- Temporary Stone Track
- Temporary Trackway Proposed
- Access Limit of Deviation
- Scaffolding
- Water Crossing
- New Bellmouth
- Proposed Peat Probe Location

NOTES

Contains OS data © Crown copyright 2025
Soil Map Version 10. copyright and database right The James Hutton Institute 2022. Used with permission of The James Hutton Institute. All rights reserved.
Contains British Geological Survey materials © UKRI 2026
Contains SNH information licensed under the Open Government Licence v3.0.

ISSUE PURPOSE

Peat Management Plan

PROJECT NUMBER


60602788

FIGURE TITLE

Peat Probing Location Plan

FIGURE NUMBER

Figure 6 (Sheet 5 of 17)

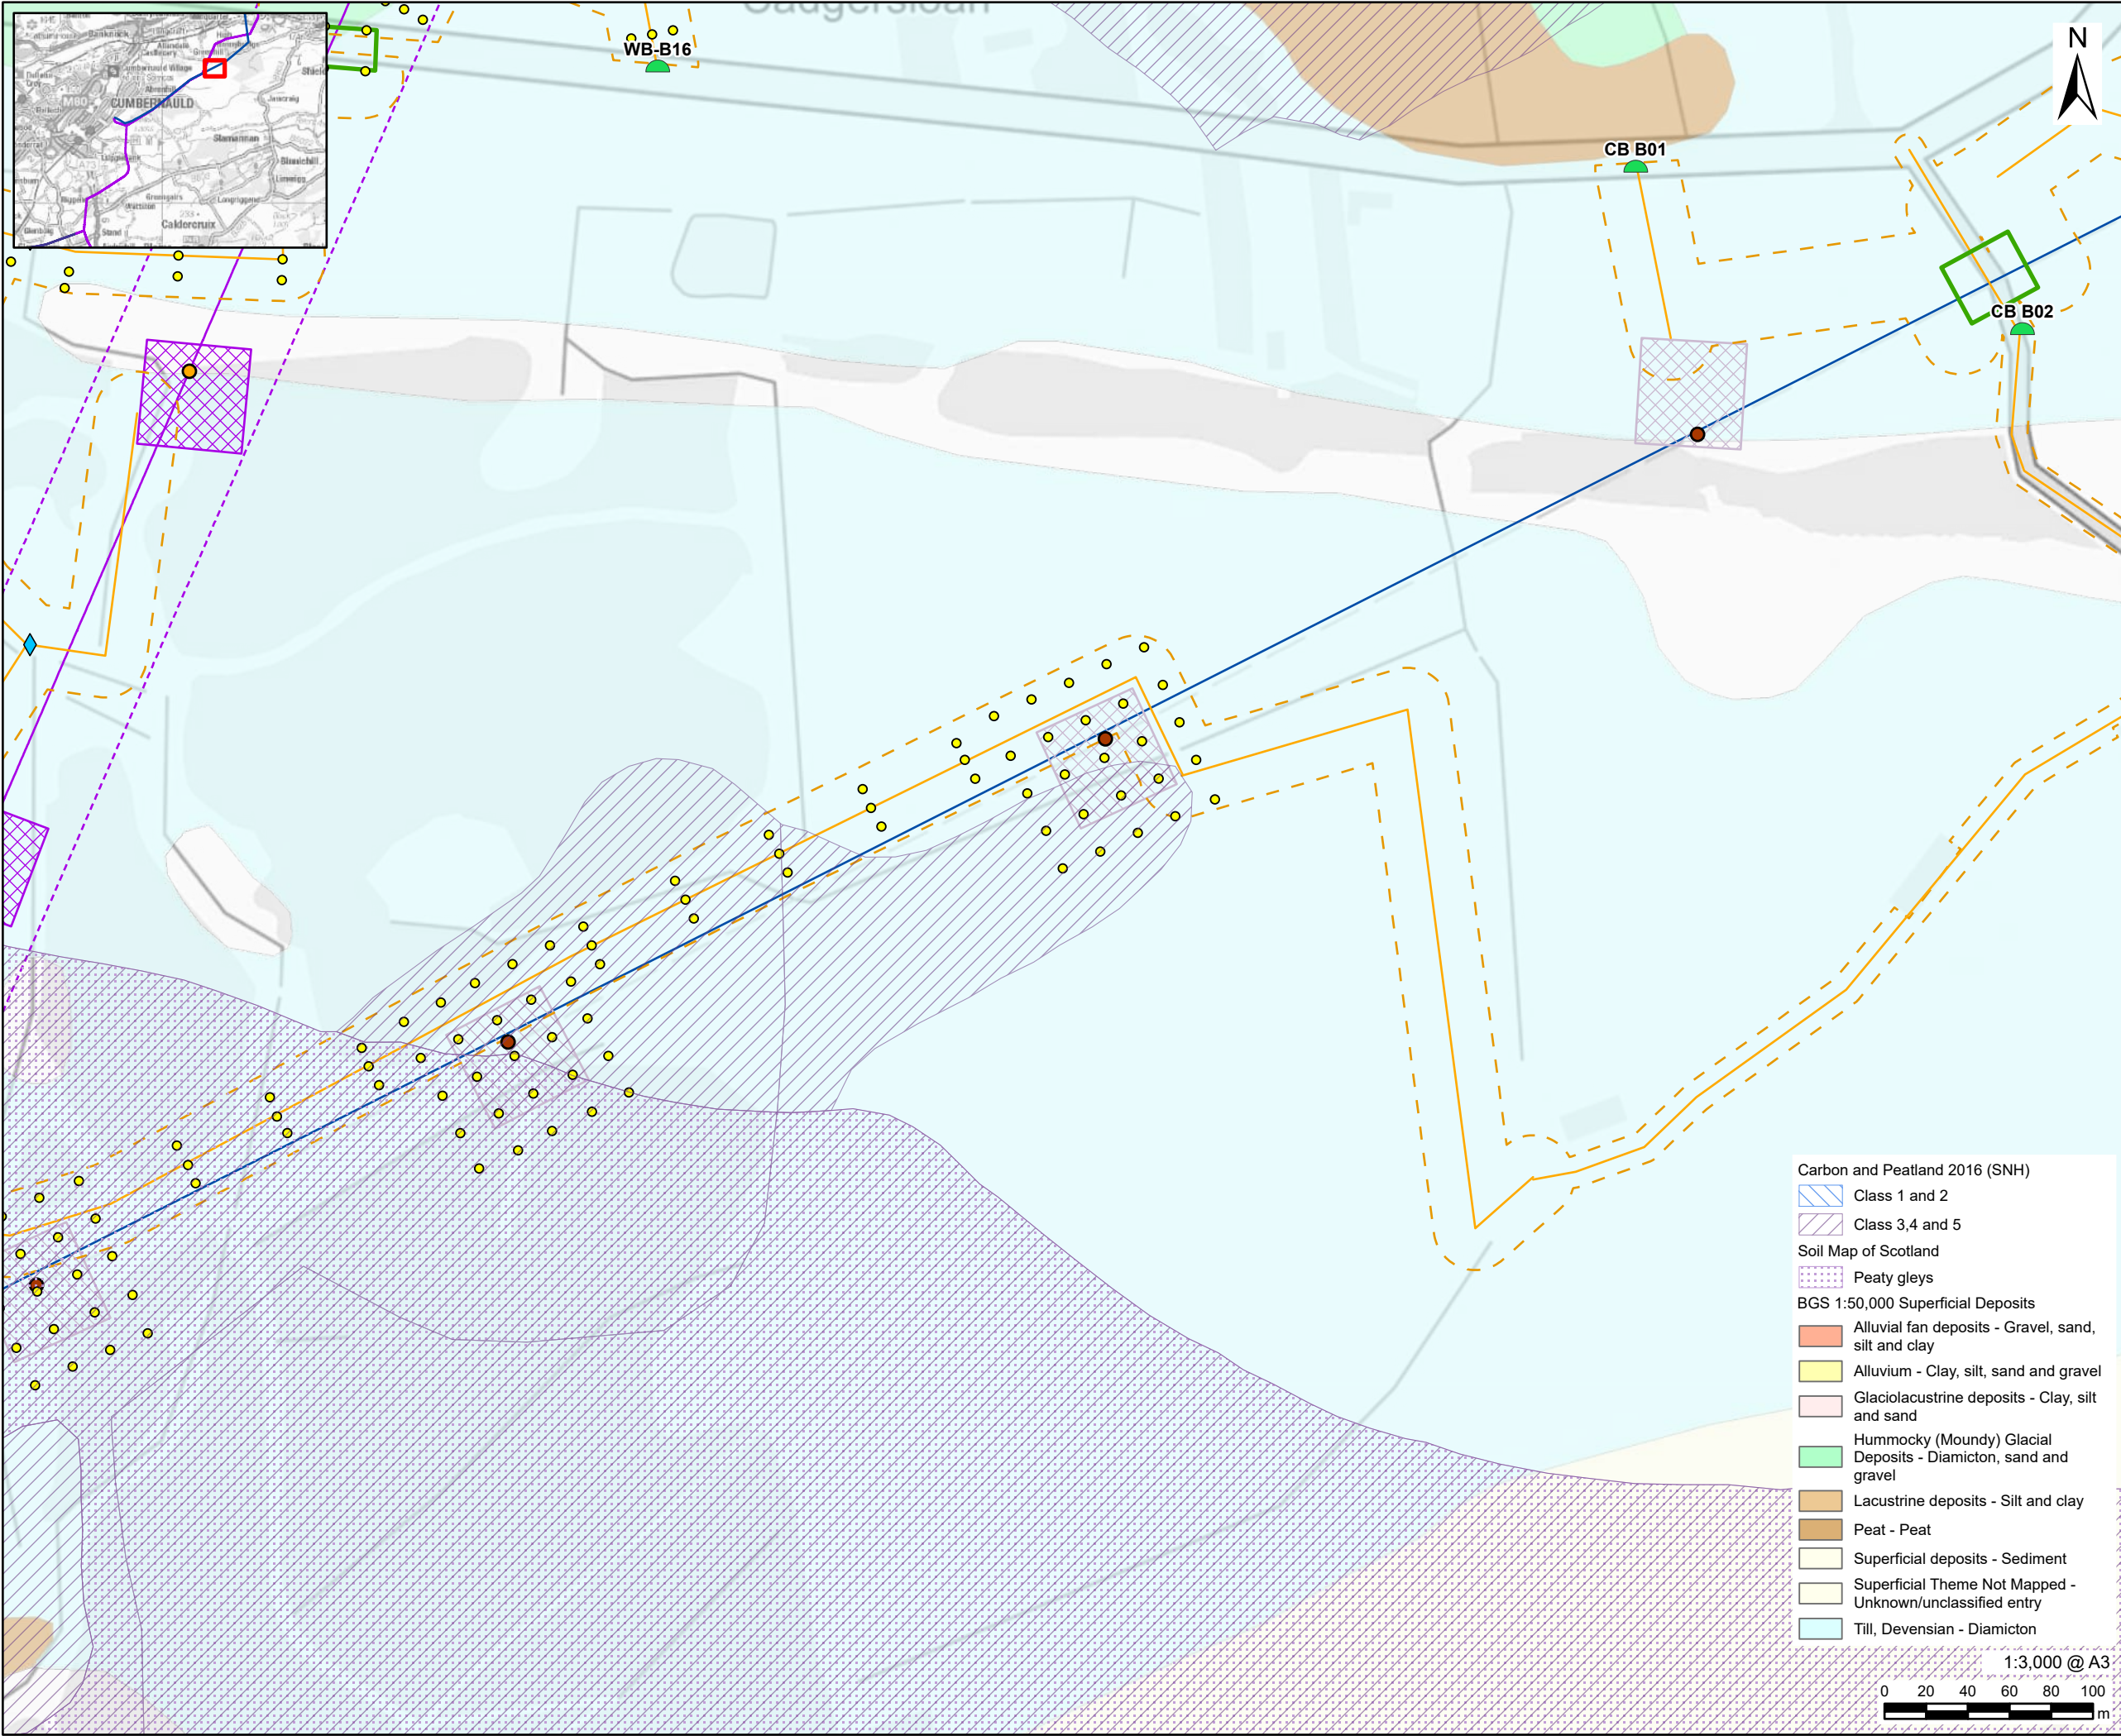

This drawing has been prepared for the use of AECOM's client. It may not be used, modified, reproduced or relied upon by third parties, except as agreed by AECOM or as required by law. AECOM accepts no responsibility, and denies any liability whatsoever, to any party that uses or relies on this drawing without AECOM's express written consent. Do not scale this document. All measurements must be obtained from the stated dimensions.

AECOM

PROJECT

Denny Wishaw Network Upgrade

CLIENT

SP Energy Networks

CONSULTANT

AECOM Limited
One Trinity Gardens
Newcastle
NE1 2HF
www.aecom.com

LEGEND

- New Tower
- Tower to be Removed
- New Build Tower Compound
- New Build Overhead Line
- New Build Overhead Line Limit of Deviation
- CB Tower Compound
- CB Route Removal
- Temporary Stone Track
- Temporary Trackway Proposed Access Limit of Deviation
- Scaffolding
- Water Crossing
- New Bellmouth
- Proposed Peat Probe Location

NOTES

Contains OS data © Crown copyright 2025
Soil Map Version 10. copyright and database right The James Hutton Institute 2022. Used with permission of The James Hutton Institute. All rights reserved.
Contains British Geological Survey materials © UKRI 2026
Contains SNH information licensed under the Open Government Licence v3.0.

ISSUE PURPOSE

Peat Management Plan

PROJECT NUMBER


60602788

FIGURE TITLE

Peat Probing Location Plan

FIGURE NUMBER

Figure 6 (Sheet 6 of 17)

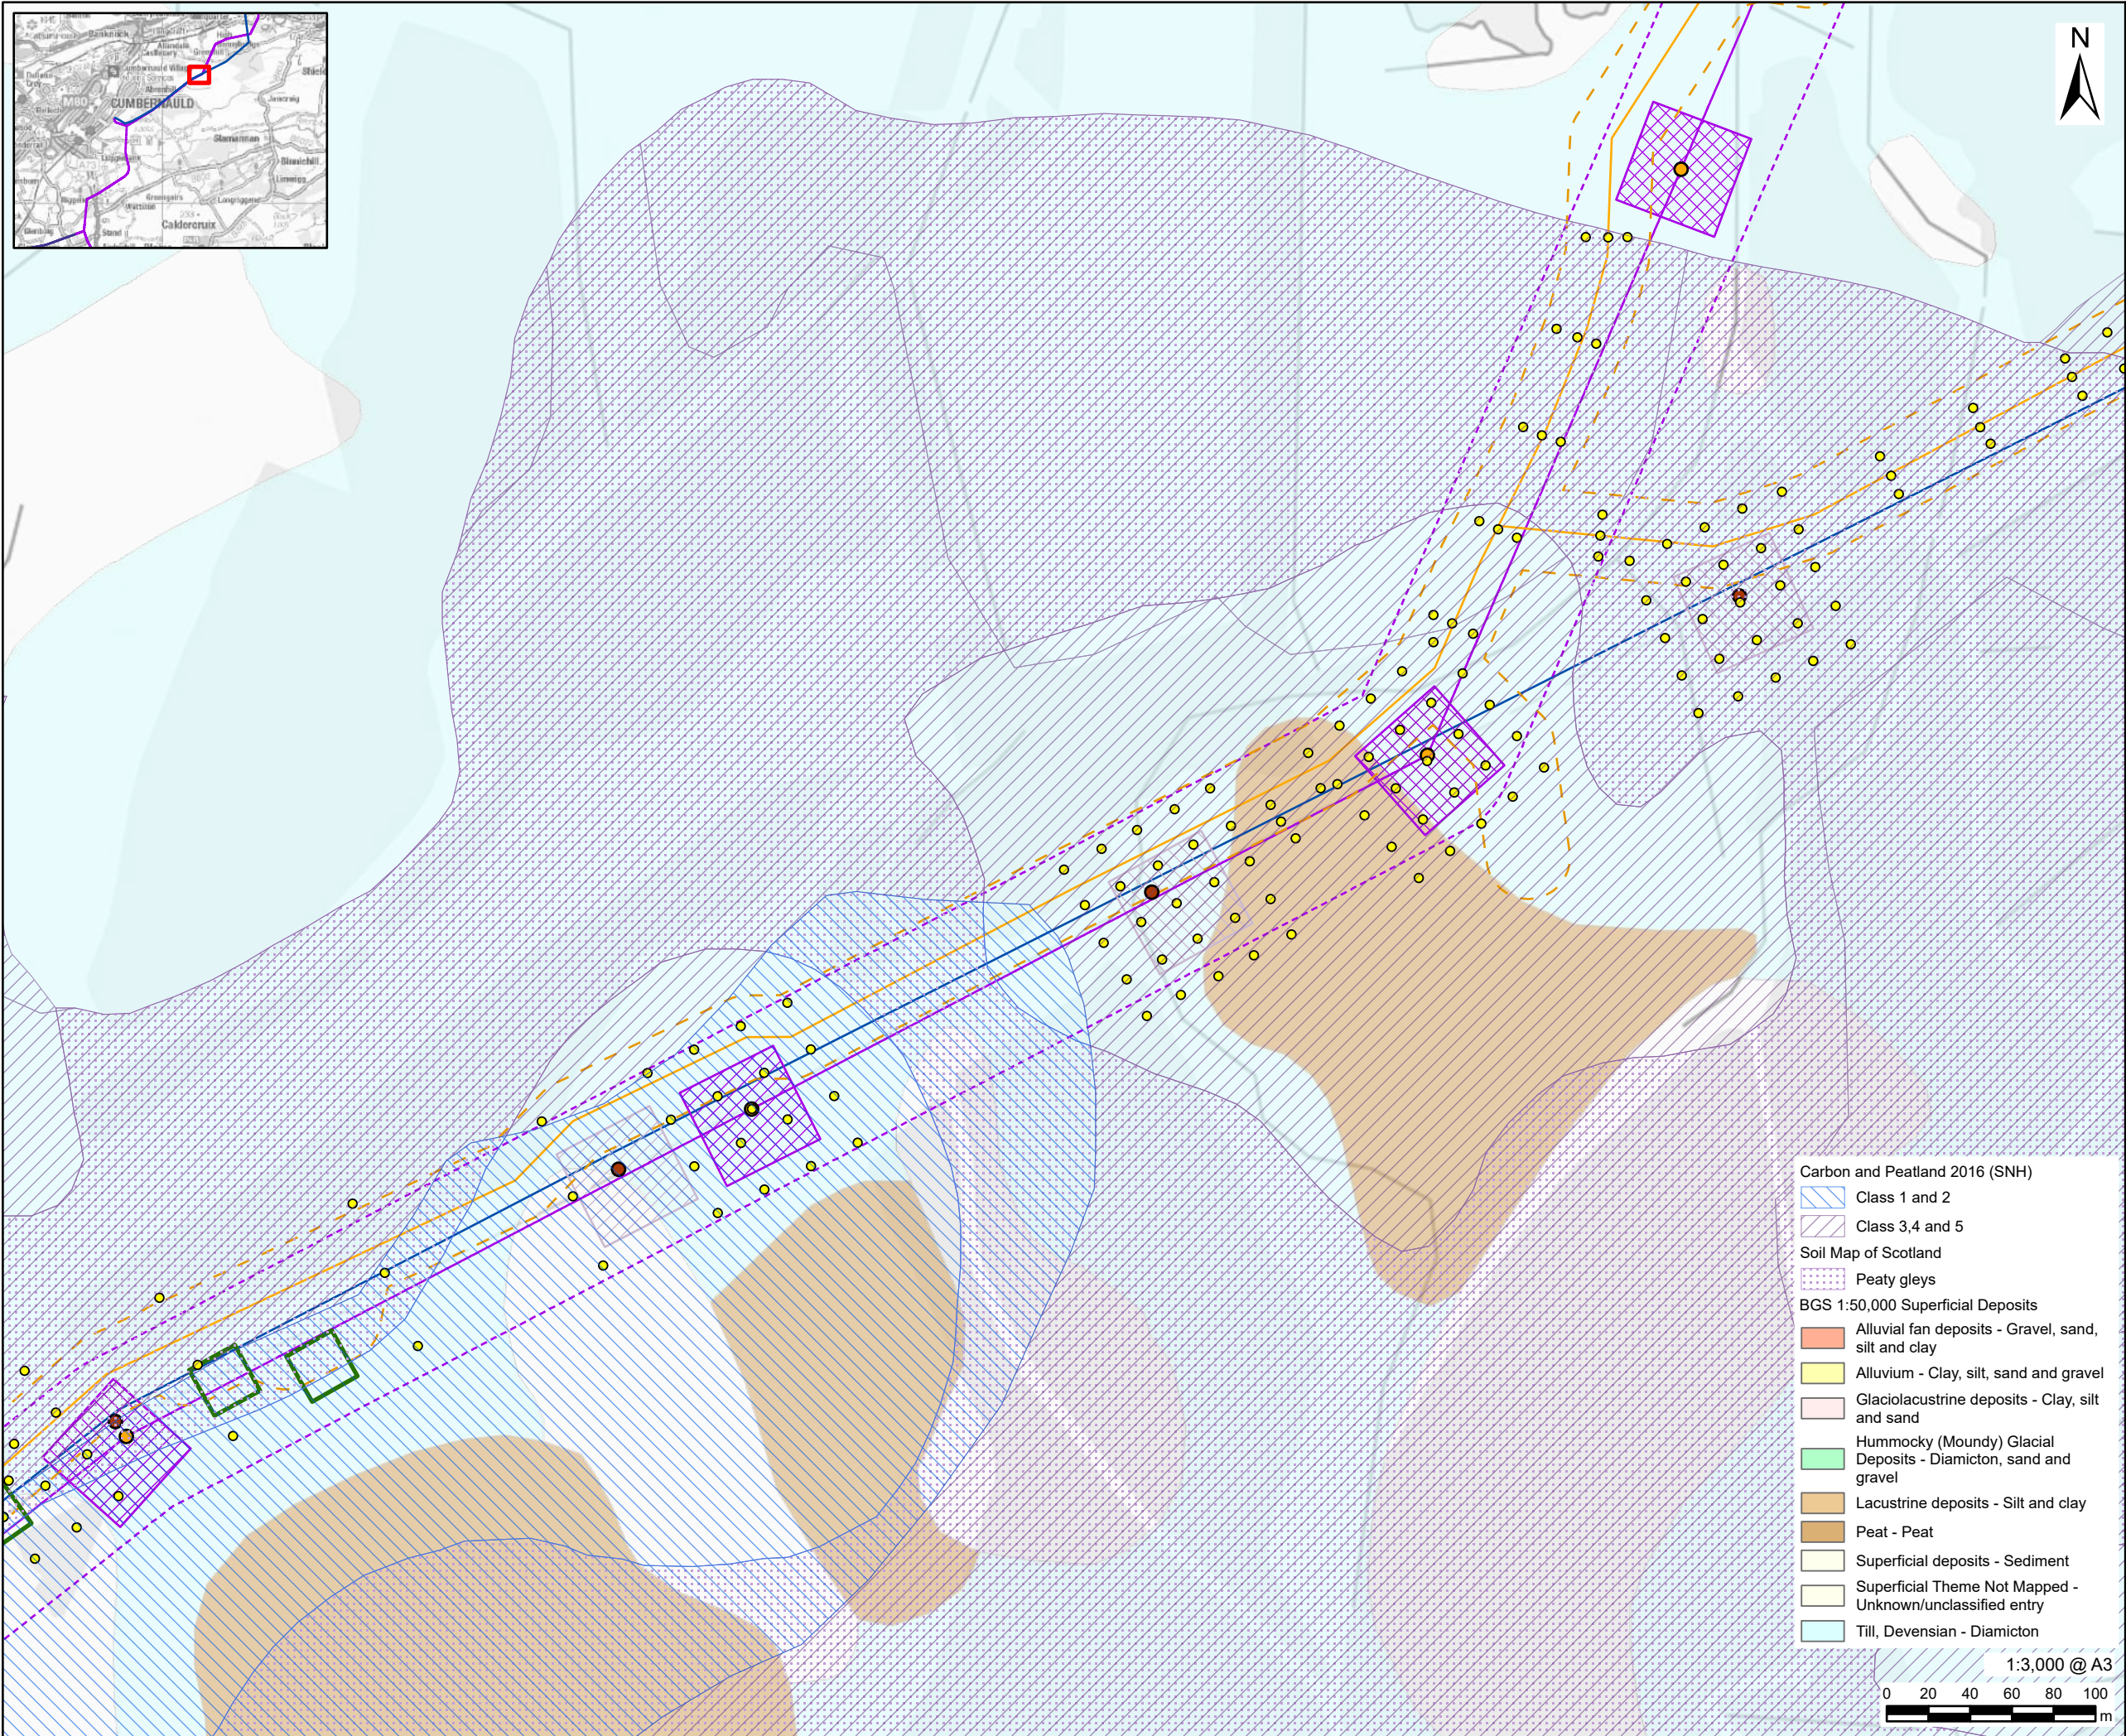

This drawing has been prepared for the use of AECOM's client. It may not be used, modified, reproduced or relied upon by third parties, except as agreed by AECOM or as required by law. AECOM accepts no responsibility, and denies any liability whatsoever, to any party that uses or relies on this drawing without AECOM's express written consent. All measurements must be obtained from the stated dimensions.

AECOM

PROJECT
Denny Wishaw Network Upgrade


CLIENT
SP Energy Networks

CONSULTANT
AECOM Limited
One Trinity Gardens
Newcastle
NE1 2HF
www.aecom.com

LEGEND

- New Tower
- Tower to be Removed
- New Build Tower Compound
- New Build Overhead Line
- New Build Overhead Line Limit of Deviation
- CB Tower Compound
- CB Route Removal
- Temporary Stone Track
- Temporary Trackway Proposed
- Access Limit of Deviation
- Pulling Position
- Proposed Peat Probe Location

- Carbon and Peatland 2016 (SNH)
- Class 1 and 2
 - Class 3,4 and 5
- Soil Map of Scotland
- Peaty gleys
- BGS 1:50,000 Superficial Deposits
- Alluvial fan deposits - Gravel, sand, silt and clay
 - Alluvium - Clay, silt, sand and gravel
 - Glaciolacustrine deposits - Clay, silt and sand
 - Hummocky (Moundy) Glacial Deposits - Diamicton, sand and gravel
 - Lacustrine deposits - Silt and clay
 - Peat - Peat
 - Superficial deposits - Sediment
 - Superficial Theme Not Mapped - Unknown/unclassified entry
 - Till, Devensian - Diamicton

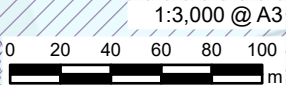

NOTES


Contains OS data © Crown copyright 2025
Soil Map Version 10. copyright and database right The James Hutton Institute 2022. Used with permission of The James Hutton Institute. All rights reserved.
Contains British Geological Survey materials © UKRI 2026
Contains SNH information licensed under the Open Government Licence v3.0.

ISSUE PURPOSE
Peat Management Plan

PROJECT NUMBER
60602788

FIGURE TITLE
Peat Probing Location Plan

FIGURE NUMBER
Figure 6 (Sheet 7 of 17)

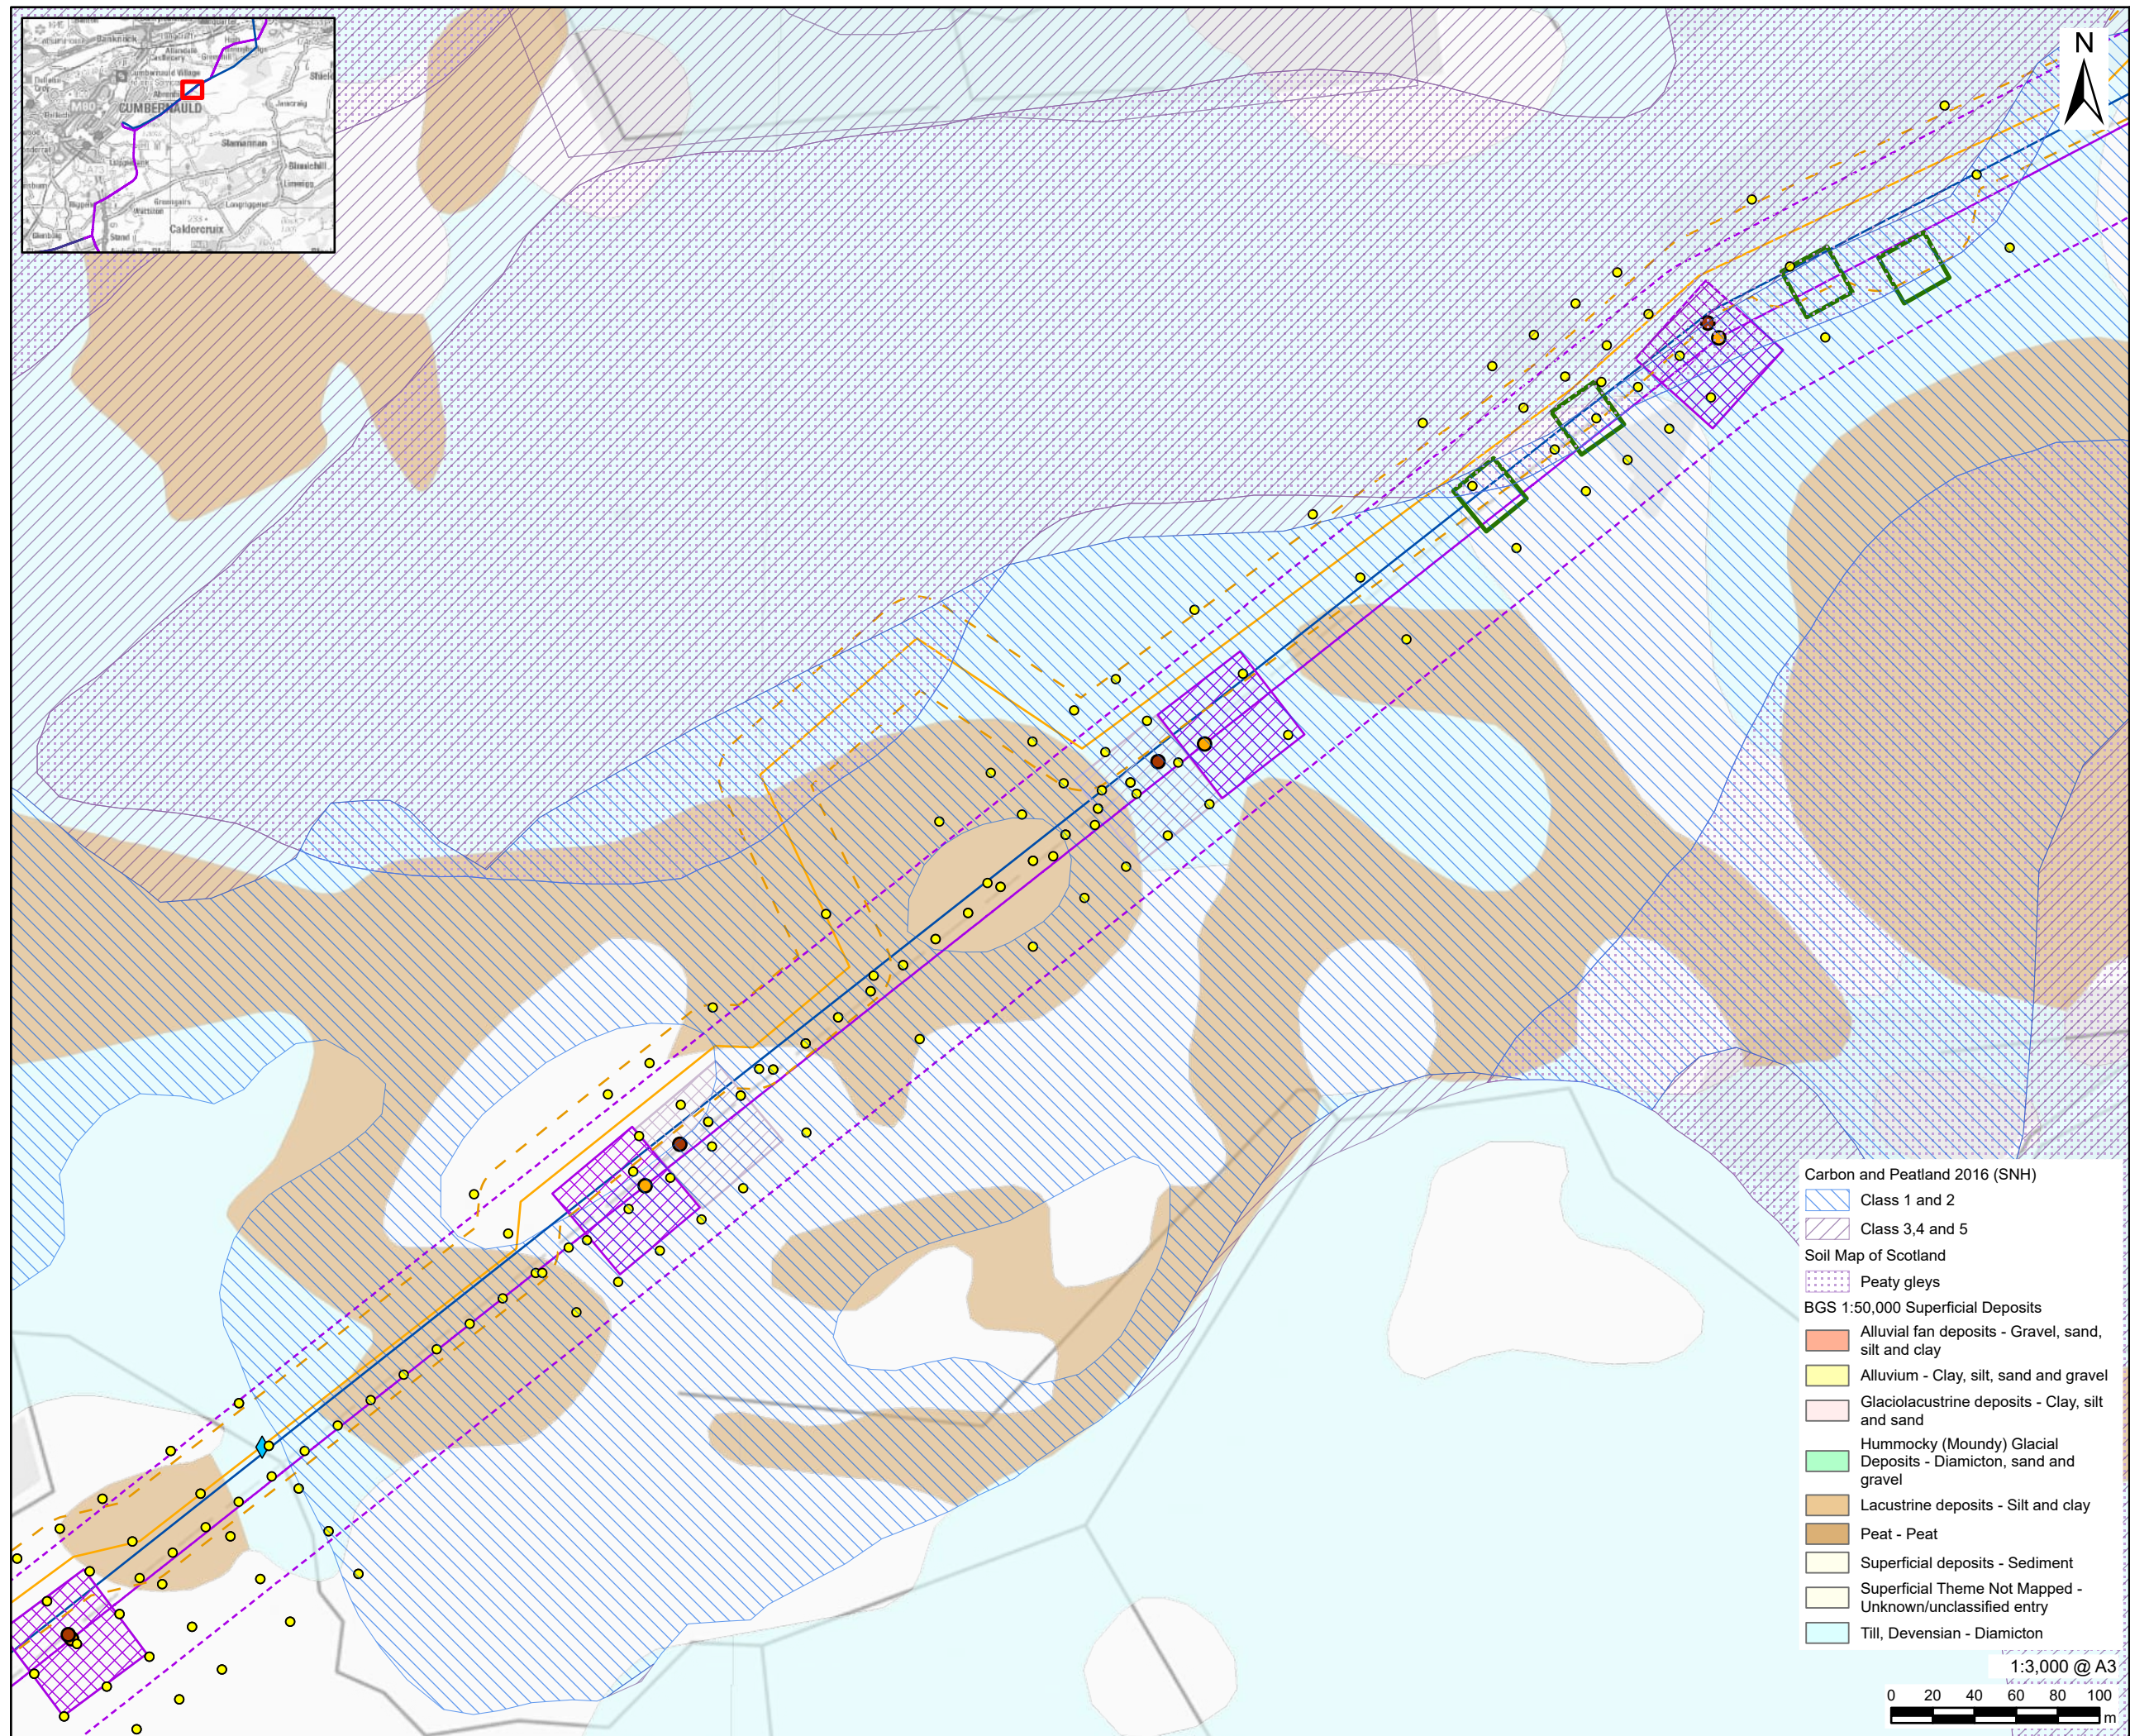

This drawing has been prepared for the use of AECOM's client. It may not be used, modified, reproduced or relied upon by third parties, except as agreed by AECOM or as required by law. AECOM accepts no responsibility and denies any liability whatsoever, to any party that uses or relies on this drawing without AECOM's express written consent. All measurements must be obtained from the stilled dimensions.

NOTES

Contains OS data © Crown copyright 2025
Soil Map Version 10. copyright and database
right The James Hutton Institute 2022. Used
with permission of The James Hutton
Institute. All rights reserved.
Contains British Geological Survey materials
© UKRI 2026
Contains SNH information licensed under the
Open Government Licence v3.0.

ISSUE PURPOSE

Peat Management Plan

PROJECT NUMBER


60602788

FIGURE TITLE

Peat Probing Location Plan

FIGURE NUMBER

Figure 6 (Sheet 45 of 17)

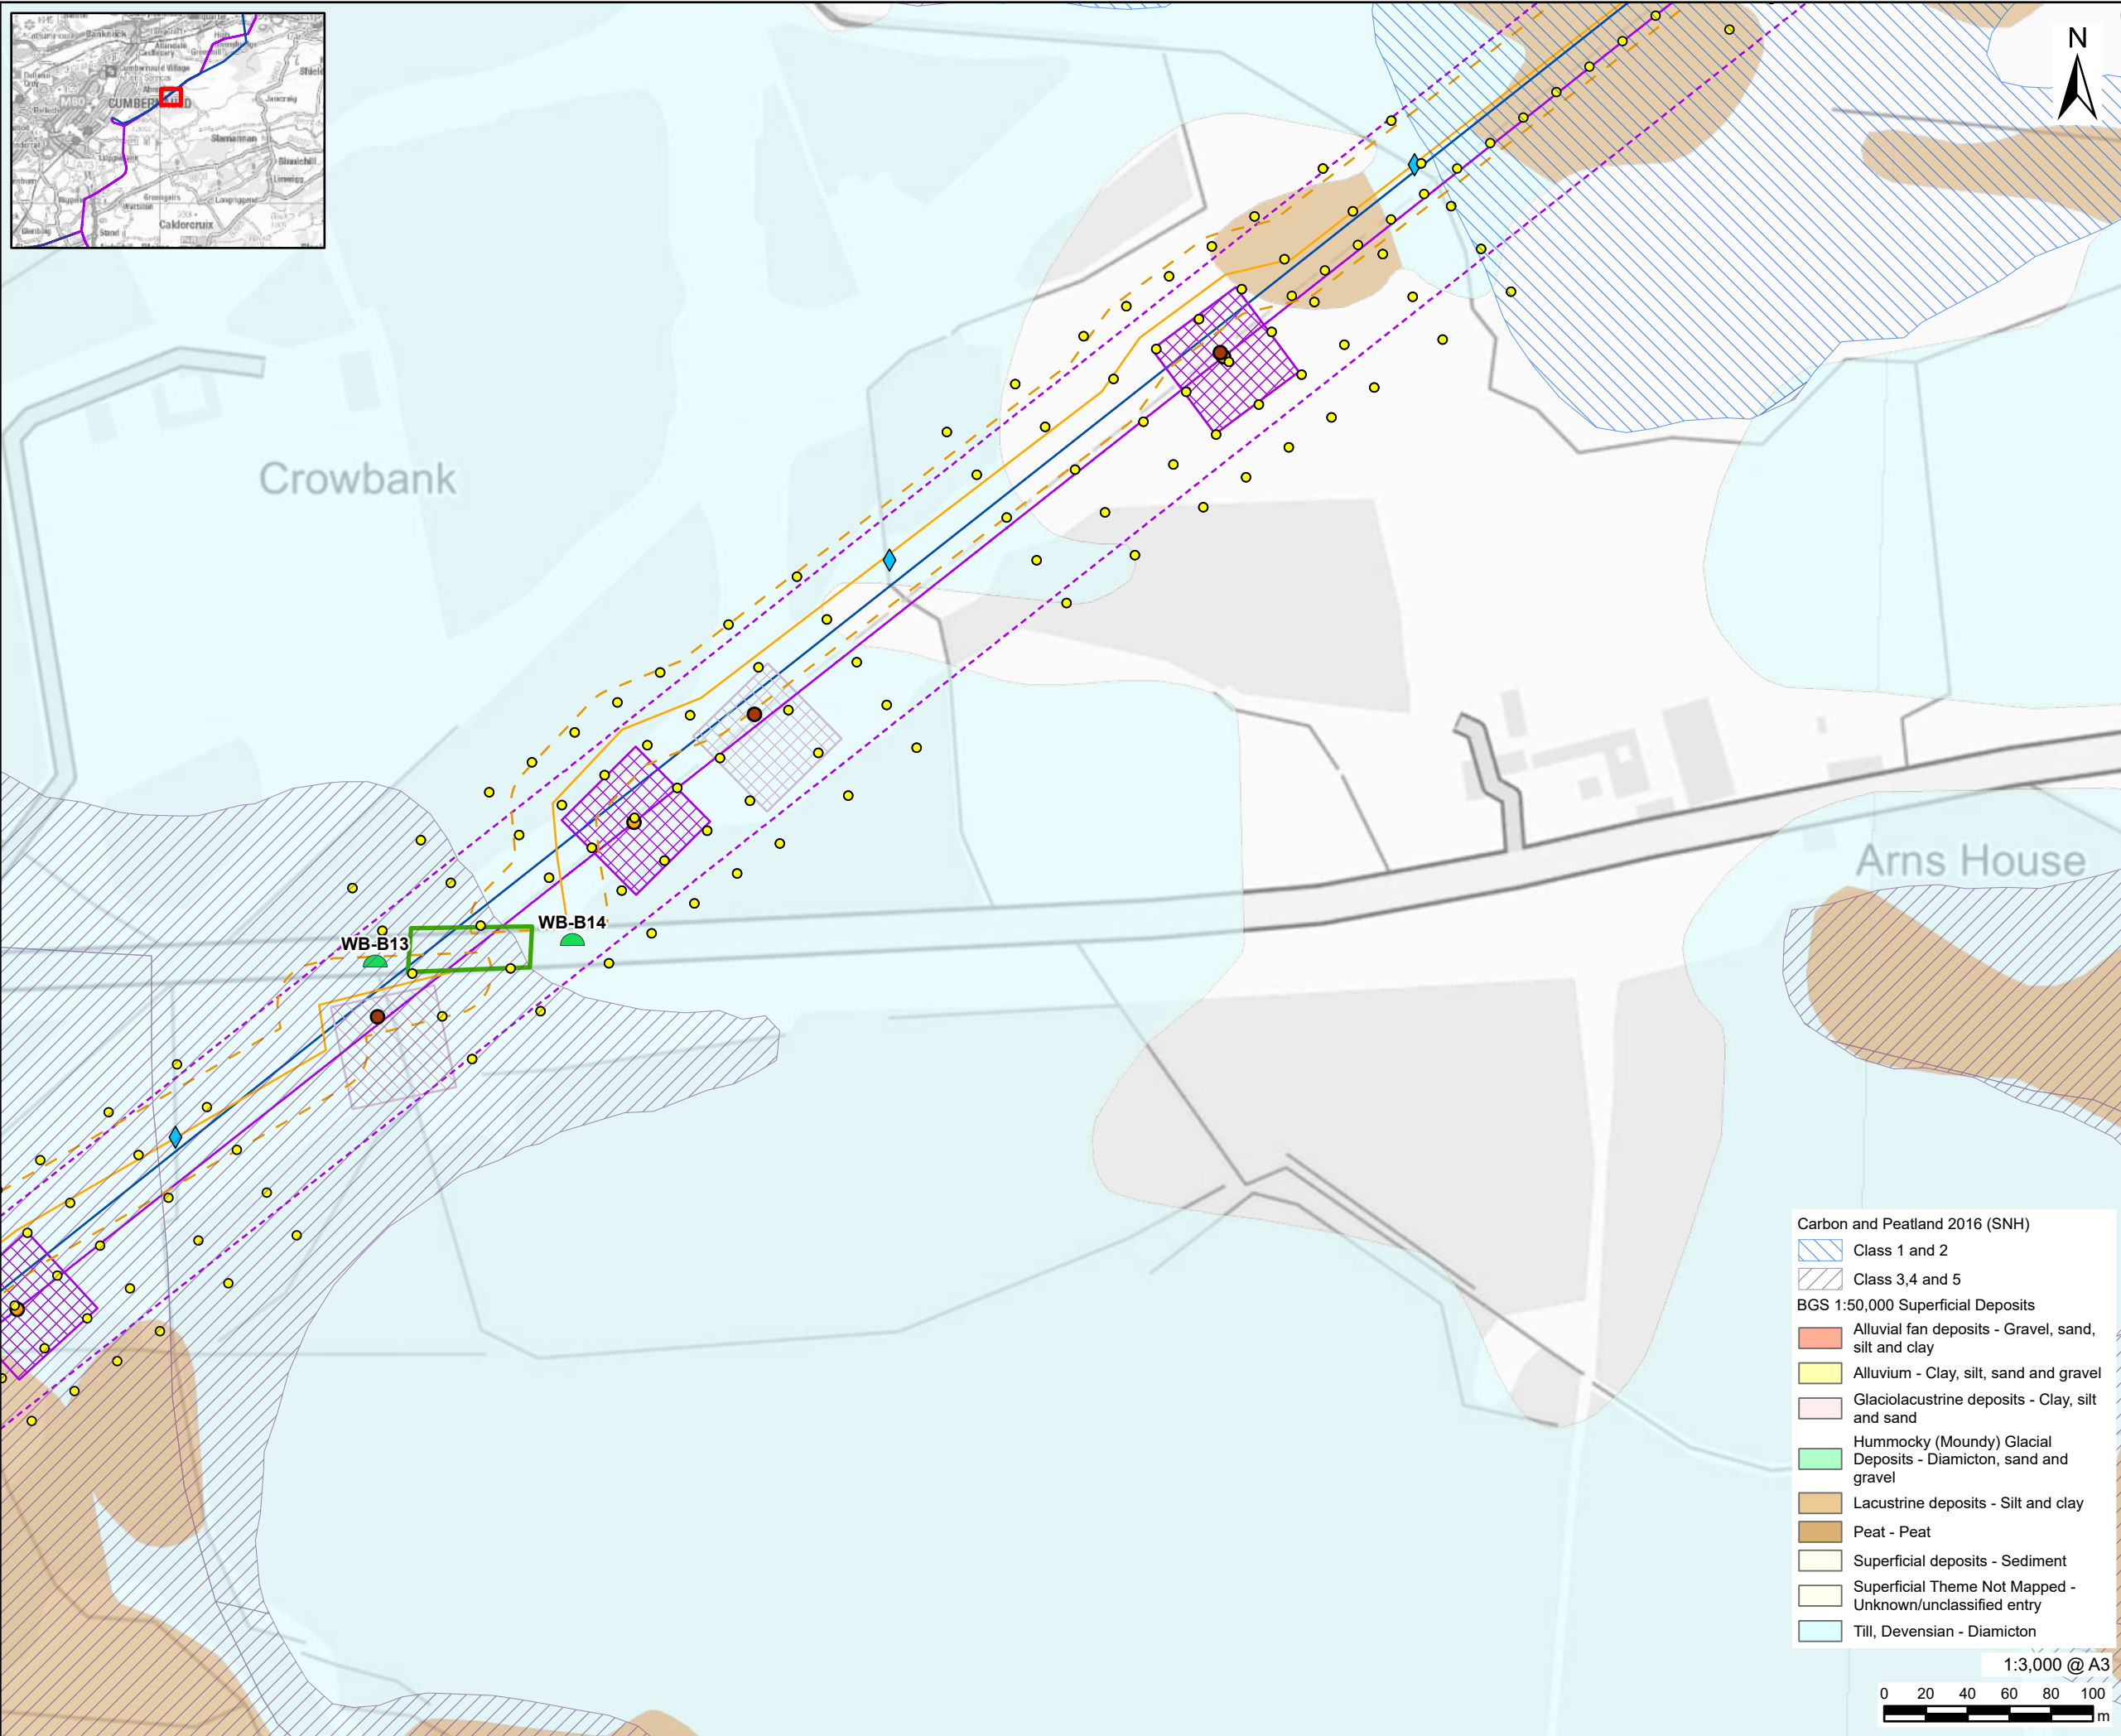

This drawing has been prepared for the use of AECOM's client. It may not be used, modified, reproduced or relied upon by third parties, except as agreed by AECOM or as required by law. AECOM accepts no responsibility, and denies any liability whatsoever, to any party that uses or relies on this drawing without AECOM's express written consent. Do not scale this document. All measurements must be obtained from the stated dimensions.

AECOM

PROJECT
Denny Wishaw Network Upgrade

CLIENT
SP Energy Networks

CONSULTANT
AECOM Limited
One Trinity Gardens
Newcastle
NE1 2HF
www.aecom.com

LEGEND

- New Tower
- Tower to be Removed
- New Build Tower Compound
- New Build Overhead Line
- New Build Overhead Line Limit of Deviation
- CB Tower Compound
- CB Route Removal
- Temporary Stone Track
- Temporary Trackway Proposed
- Access Limit of Deviation
- Scaffolding
- Water Crossing
- New Bellmouth
- Proposed Peat Probe Location

NOTES



Contains OS data © Crown copyright 2025
Soil Map Version 10. copyright and database right The James Hutton Institute 2022. Used with permission of The James Hutton Institute. All rights reserved.
Contains British Geological Survey materials © UKRI 2026
Contains SNH information licensed under the Open Government Licence v3.0.

ISSUE PURPOSE
Peat Management Plan

PROJECT NUMBER
60602788

FIGURE TITLE
Peat Probing Location Plan

FIGURE NUMBER
Figure 6 (Sheet 9 of 17)

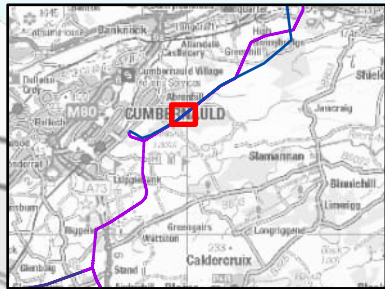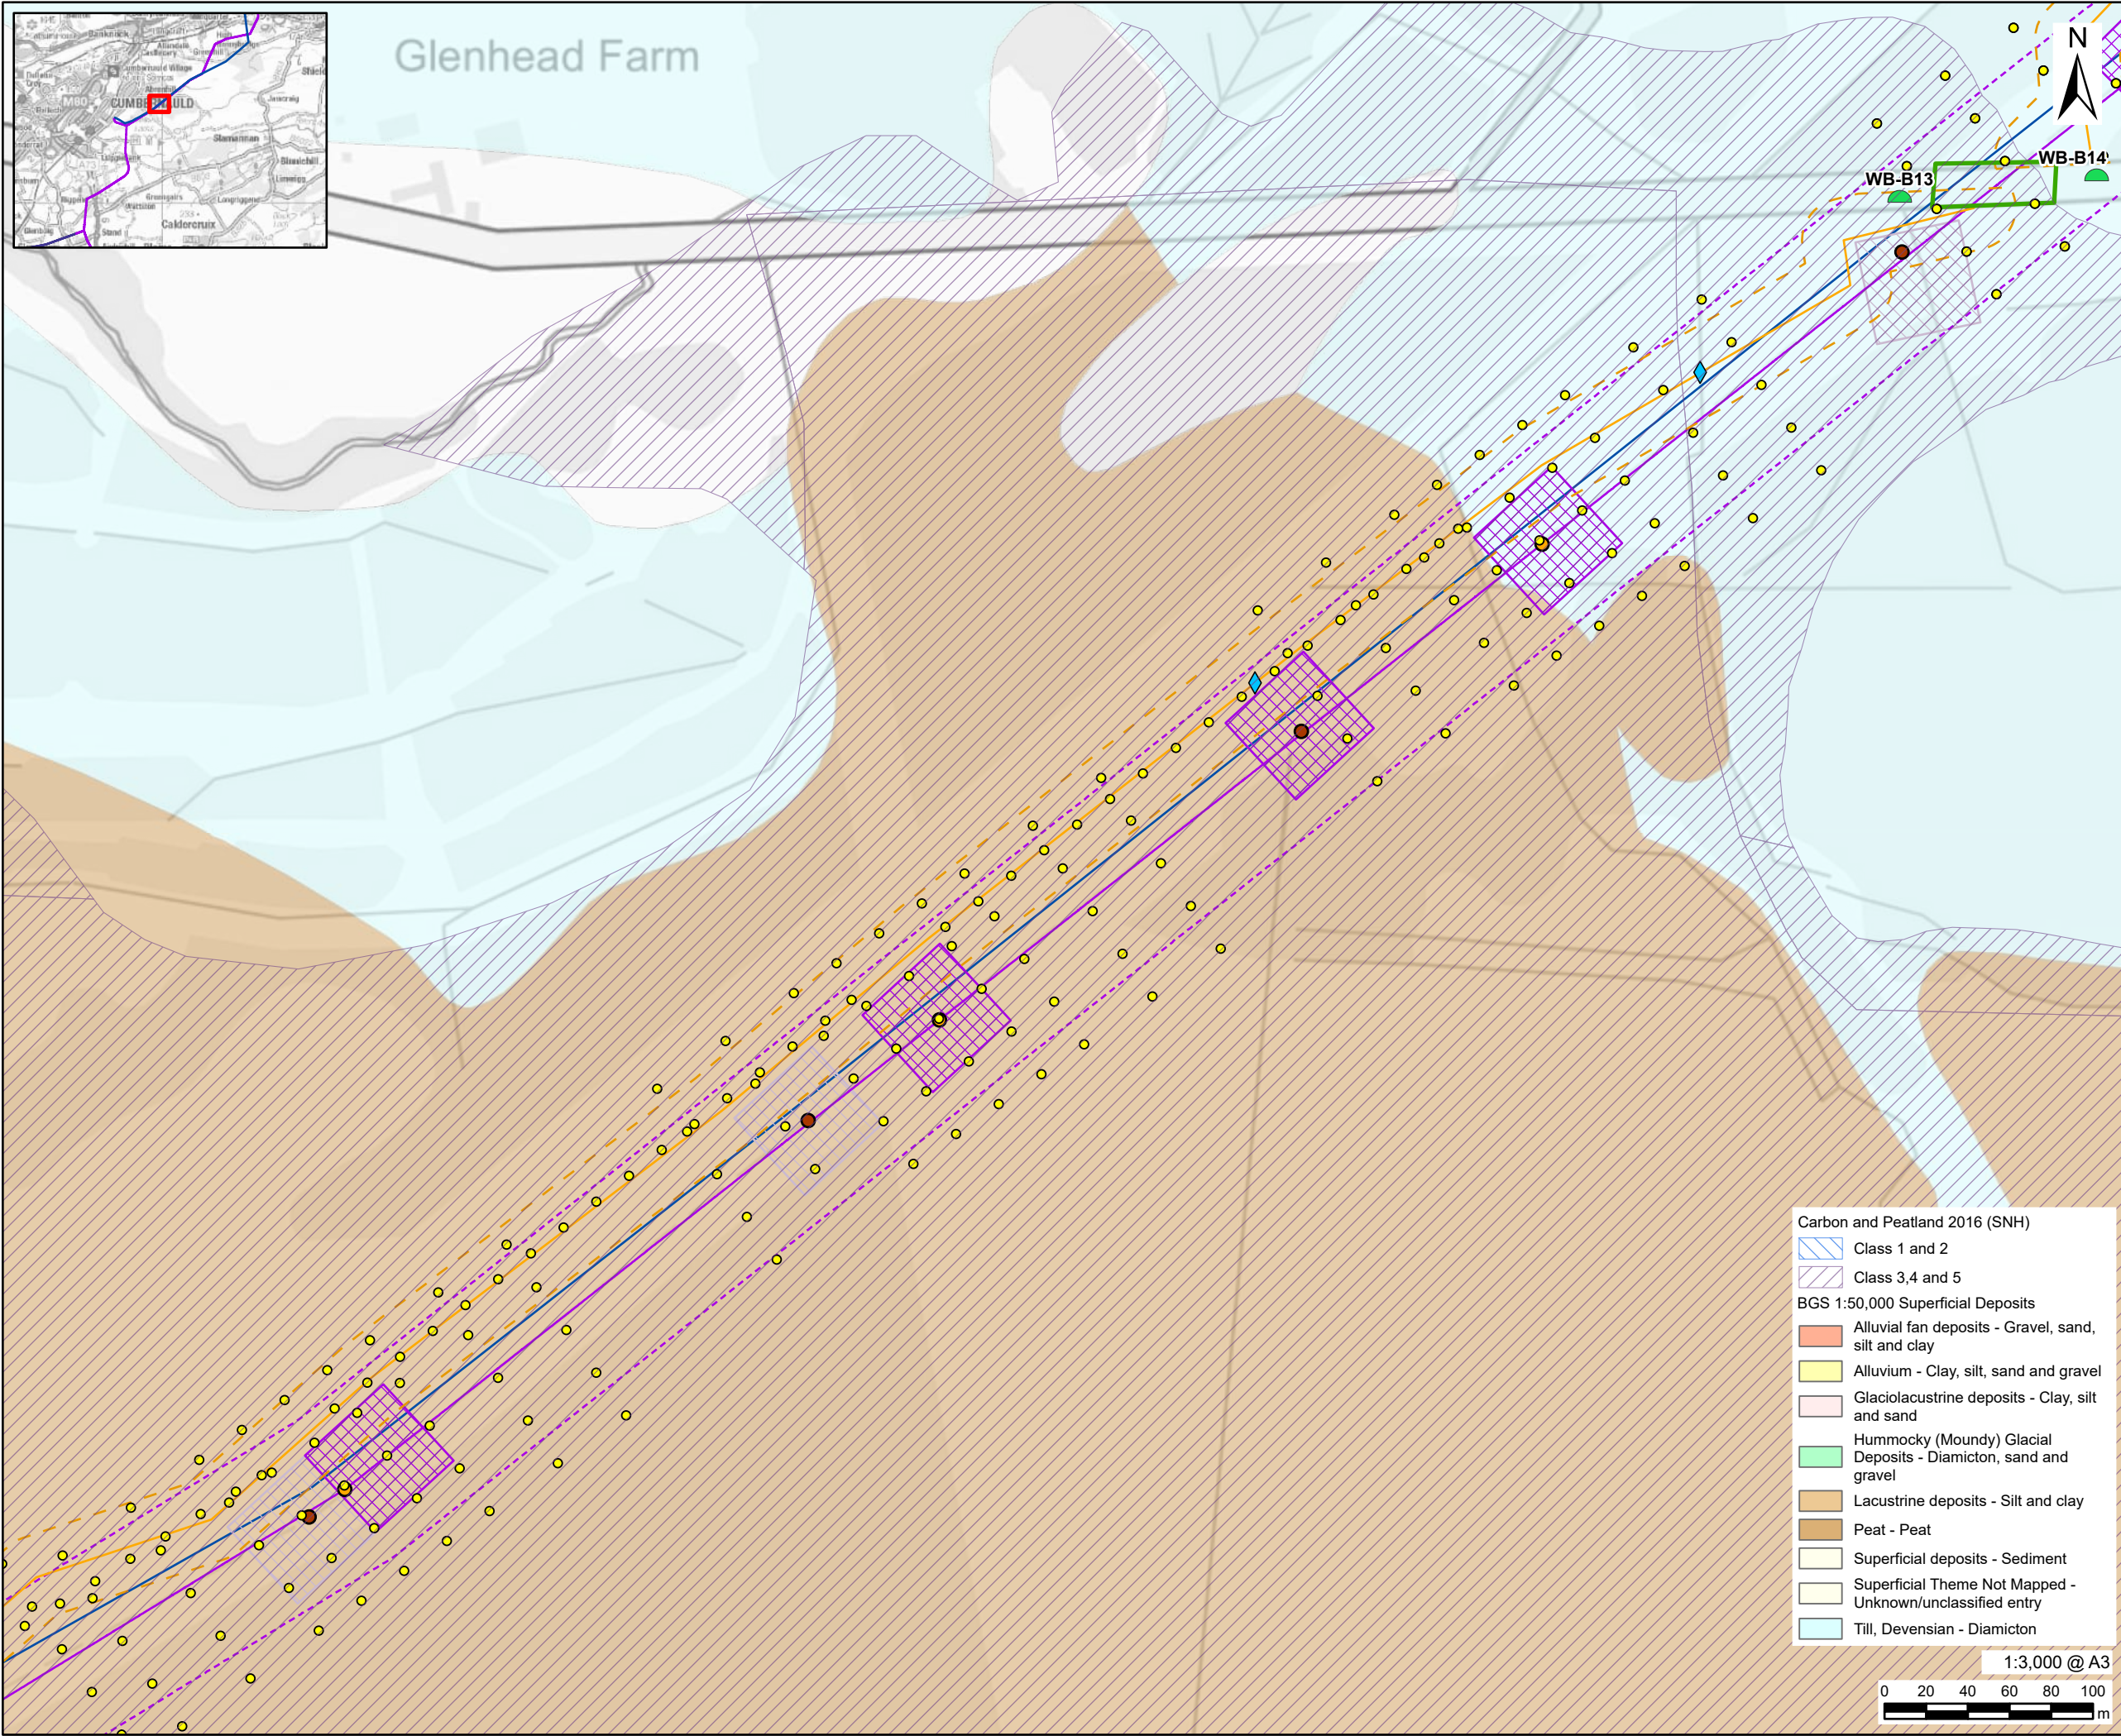

Carbon and Peatland 2016 (SNH)

- Class 1 and 2
- Class 3,4 and 5

BGS 1:50,000 Superficial Deposits

- Alluvial fan deposits - Gravel, sand, silt and clay
- Alluvium - Clay, silt, sand and gravel
- Glaciolacustrine deposits - Clay, silt and sand
- Hummocky (Moundy) Glacial Deposits - Diamicton, sand and gravel
- Lacustrine deposits - Silt and clay
- Peat - Peat
- Superficial deposits - Sediment
- Superficial Theme Not Mapped - Unknown/unclassified entry
- Till, Devonian - Diamicton

1:3,000 @ A3

0 20 40 60 80 100 m

This drawing has been prepared for the use of AECOM's client. It may not be used, modified, reproduced or relied upon by third parties, except as agreed by AECOM or as required by law. AECOM accepts no responsibility, and denies any liability whatsoever, to any party that uses or relies on this drawing without AECOM's express written consent. Do not scale this document. All measurements must be obtained from the stated dimensions.

AECOM

PROJECT

Denny Wishaw Network Upgrade

CLIENT

SP Energy Networks

CONSULTANT

AECOM Limited
One Trinity Gardens
Newcastle
NE1 2HF
www.aecom.com

LEGEND

- New Tower
- Tower to be Removed
- New Build Tower Compound
- New Build Overhead Line
- New Build Overhead Line Limit of Deviation
- CB Tower Compound
- CB Route Removal
- Temporary Stone Track
- Temporary Trackway Proposed
- Access Limit of Deviation
- Scaffolding
- Water Crossing
- New Bellmouth
- Proposed Peat Probe Location

NOTES

Contains OS data © Crown copyright 2025
Soil Map Version 10. copyright and database right The James Hutton Institute 2022. Used with permission of The James Hutton Institute. All rights reserved.
Contains British Geological Survey materials © UKRI 2026
Contains SNH information licensed under the Open Government Licence v3.0.

ISSUE PURPOSE

Peat Management Plan

PROJECT NUMBER



60602788

FIGURE TITLE

Peat Probing Location Plan


FIGURE NUMBER

Figure 6 (Sheet 10 of 17)

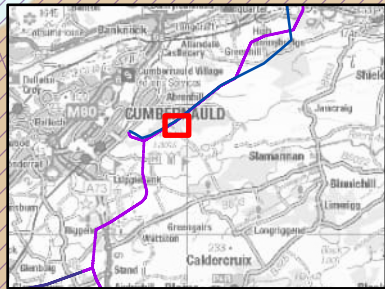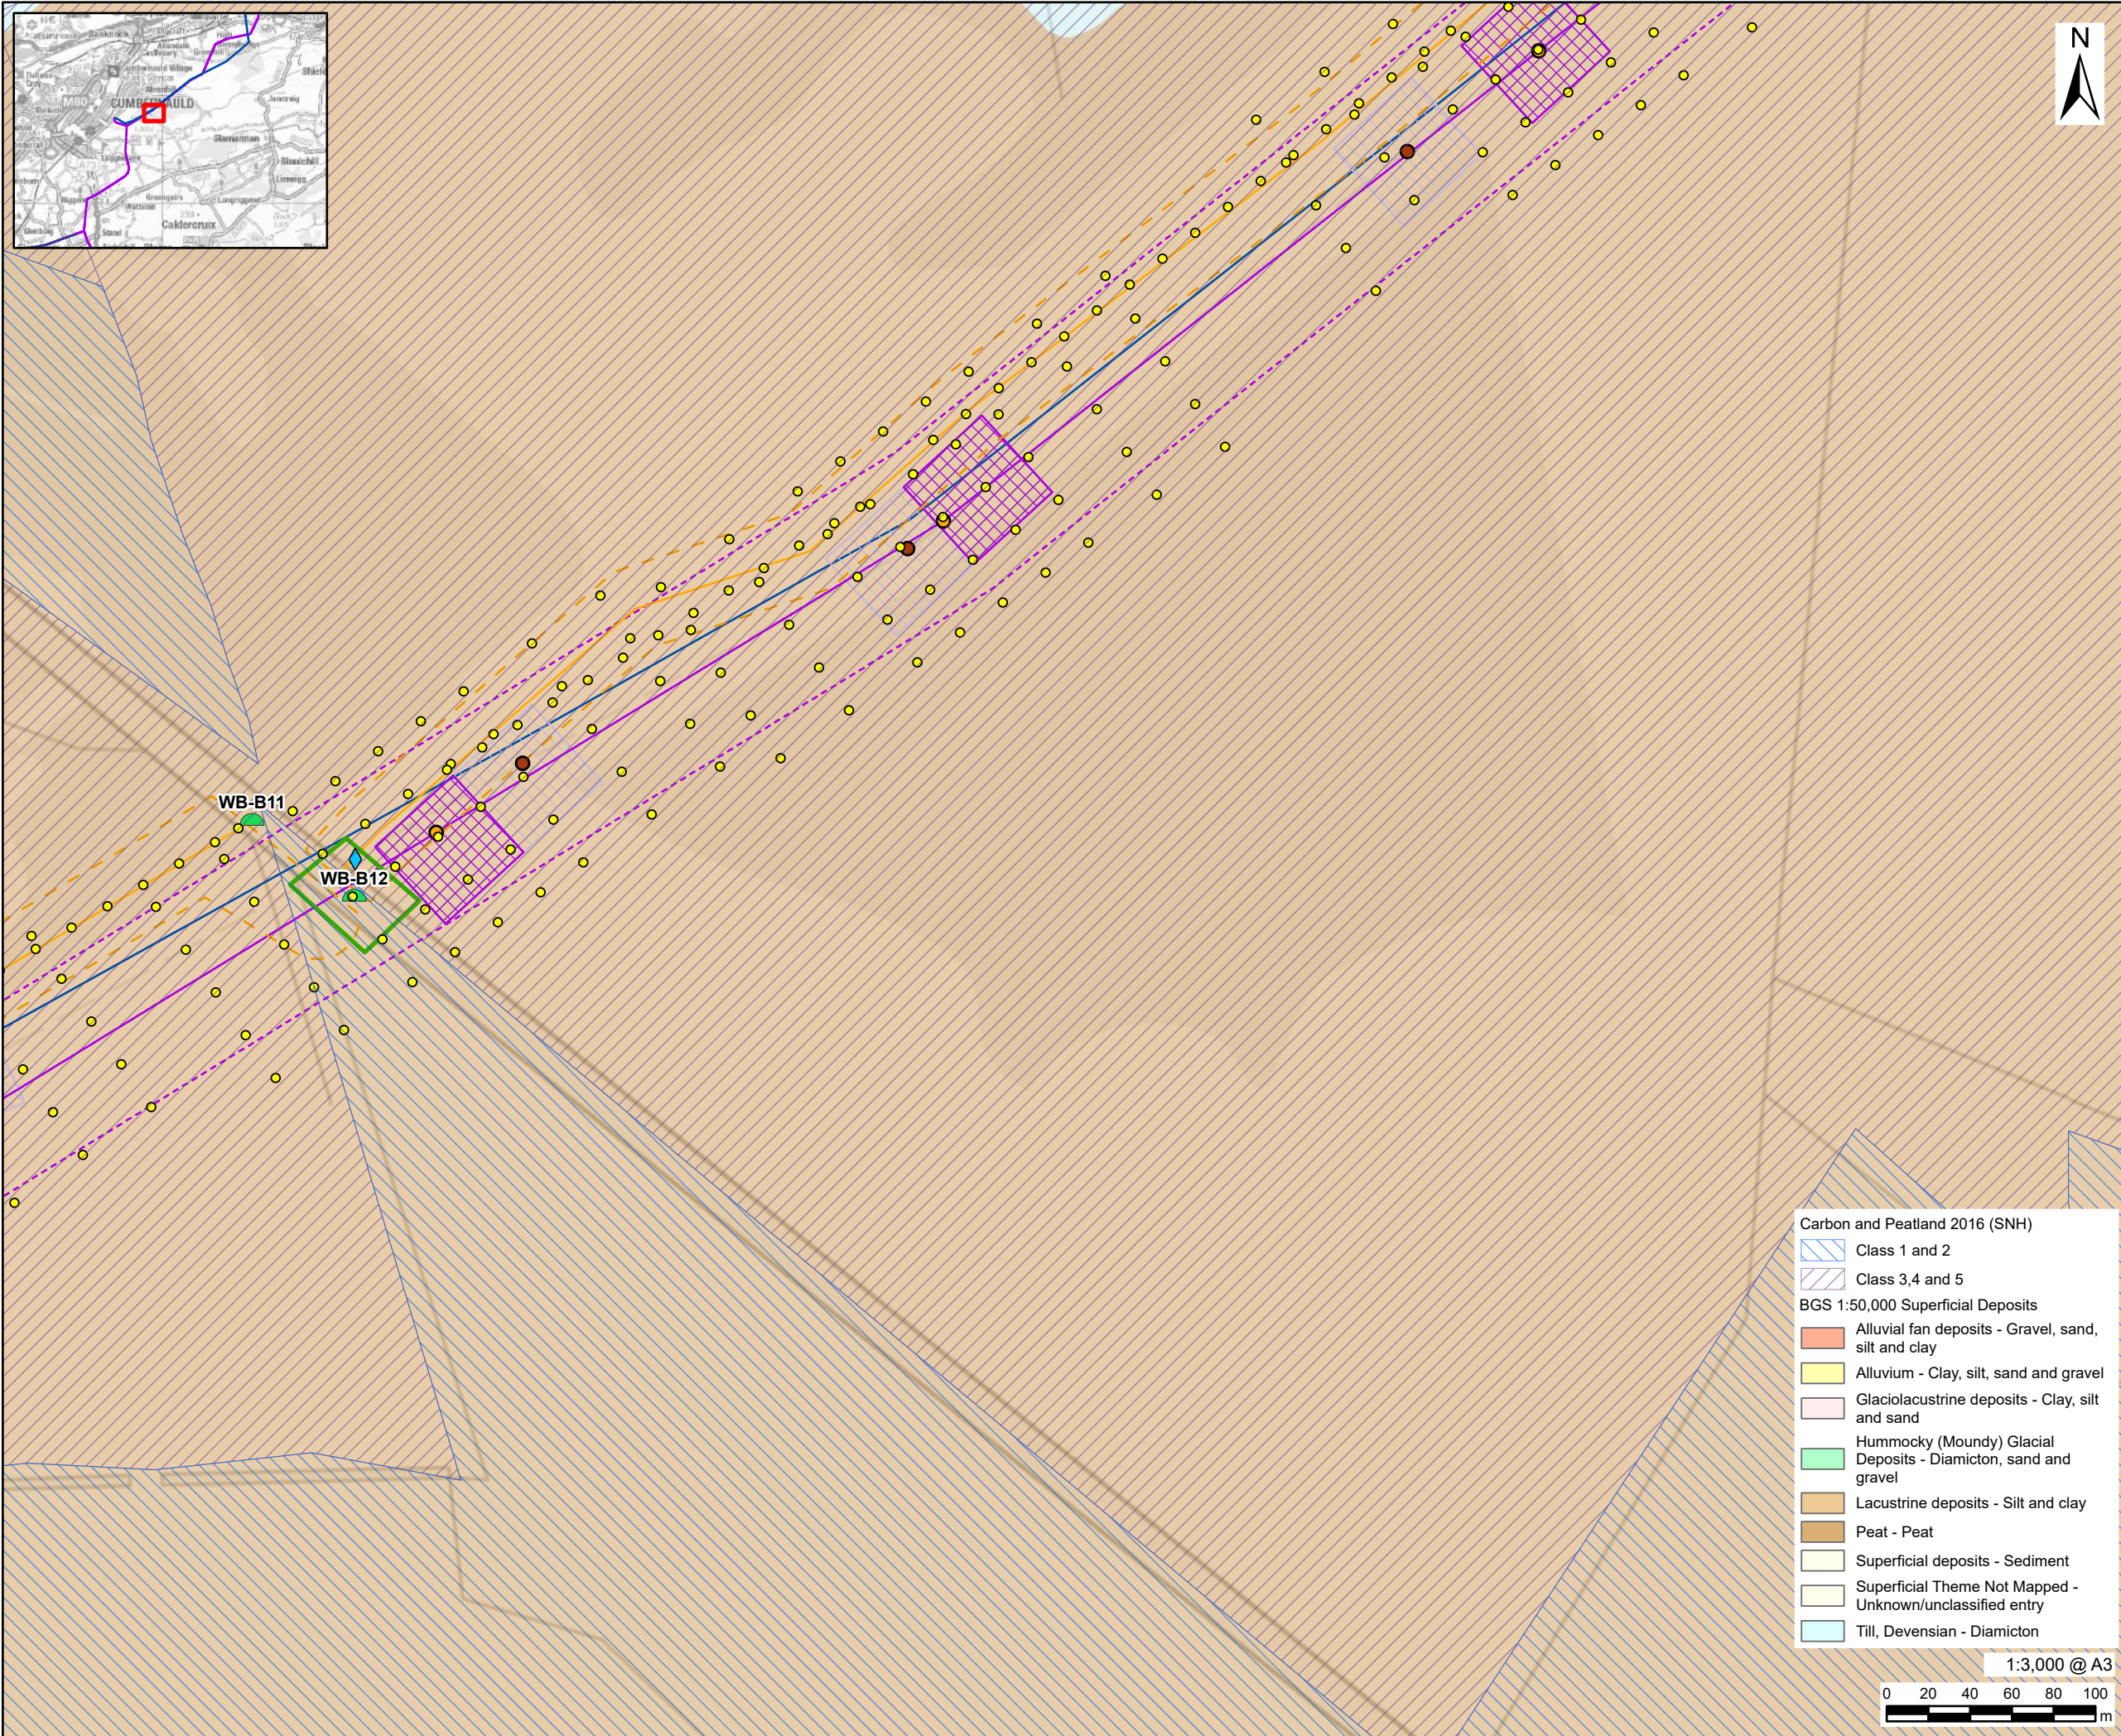

- Carbon and Peatland 2016 (SNH)
- Class 1 and 2
 - Class 3,4 and 5
- BGS 1:50,000 Superficial Deposits
- Alluvial fan deposits - Gravel, sand, silt and clay
 - Alluvium - Clay, silt, sand and gravel
 - Glaciolacustrine deposits - Clay, silt and sand
 - Hummocky (Moundy) Glacial Deposits - Diamicton, sand and gravel
 - Lacustrine deposits - Silt and clay
 - Peat - Peat
 - Superficial deposits - Sediment
 - Superficial Theme Not Mapped - Unknown/unclassified entry
 - Till, Devensian - Diamicton

1:3,000 @ A3

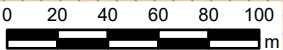

AECOM

PROJECT

Denny Wishaw Network Upgrade

CLIENT

SP Energy Networks

CONSULTANT

AECOM Limited
One Trinity Gardens
Newcastle
NE1 2HF
www.aecom.com

LEGEND

- New Tower
- Tower to be Removed
- New Build Tower Compound
- New Build Overhead Line
- New Build Overhead Line Limit of Deviation
- CB Tower Compound
- CB Route Removal
- Temporary Stone Track
- Temporary Trackway Proposed Access Limit of Deviation
- Scaffolding
- Water Crossing
- New Bellmouth
- Proposed Peat Probe Location

NOTES

Contains OS data © Crown copyright 2025
Soil Map Version 10. copyright and database right The James Hutton Institute 2022. Used with permission of The James Hutton Institute. All rights reserved.
Contains British Geological Survey materials © UKRI 2026
Contains SNH information licensed under the Open Government Licence v3.0.

ISSUE PURPOSE

Peat Management Plan

PROJECT NUMBER



60602788

FIGURE TITLE

Peat Probing Location Plan

FIGURE NUMBER

Figure 6 (Sheet 11 of 17)

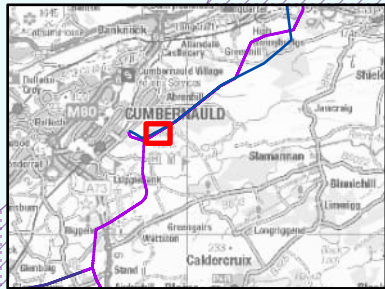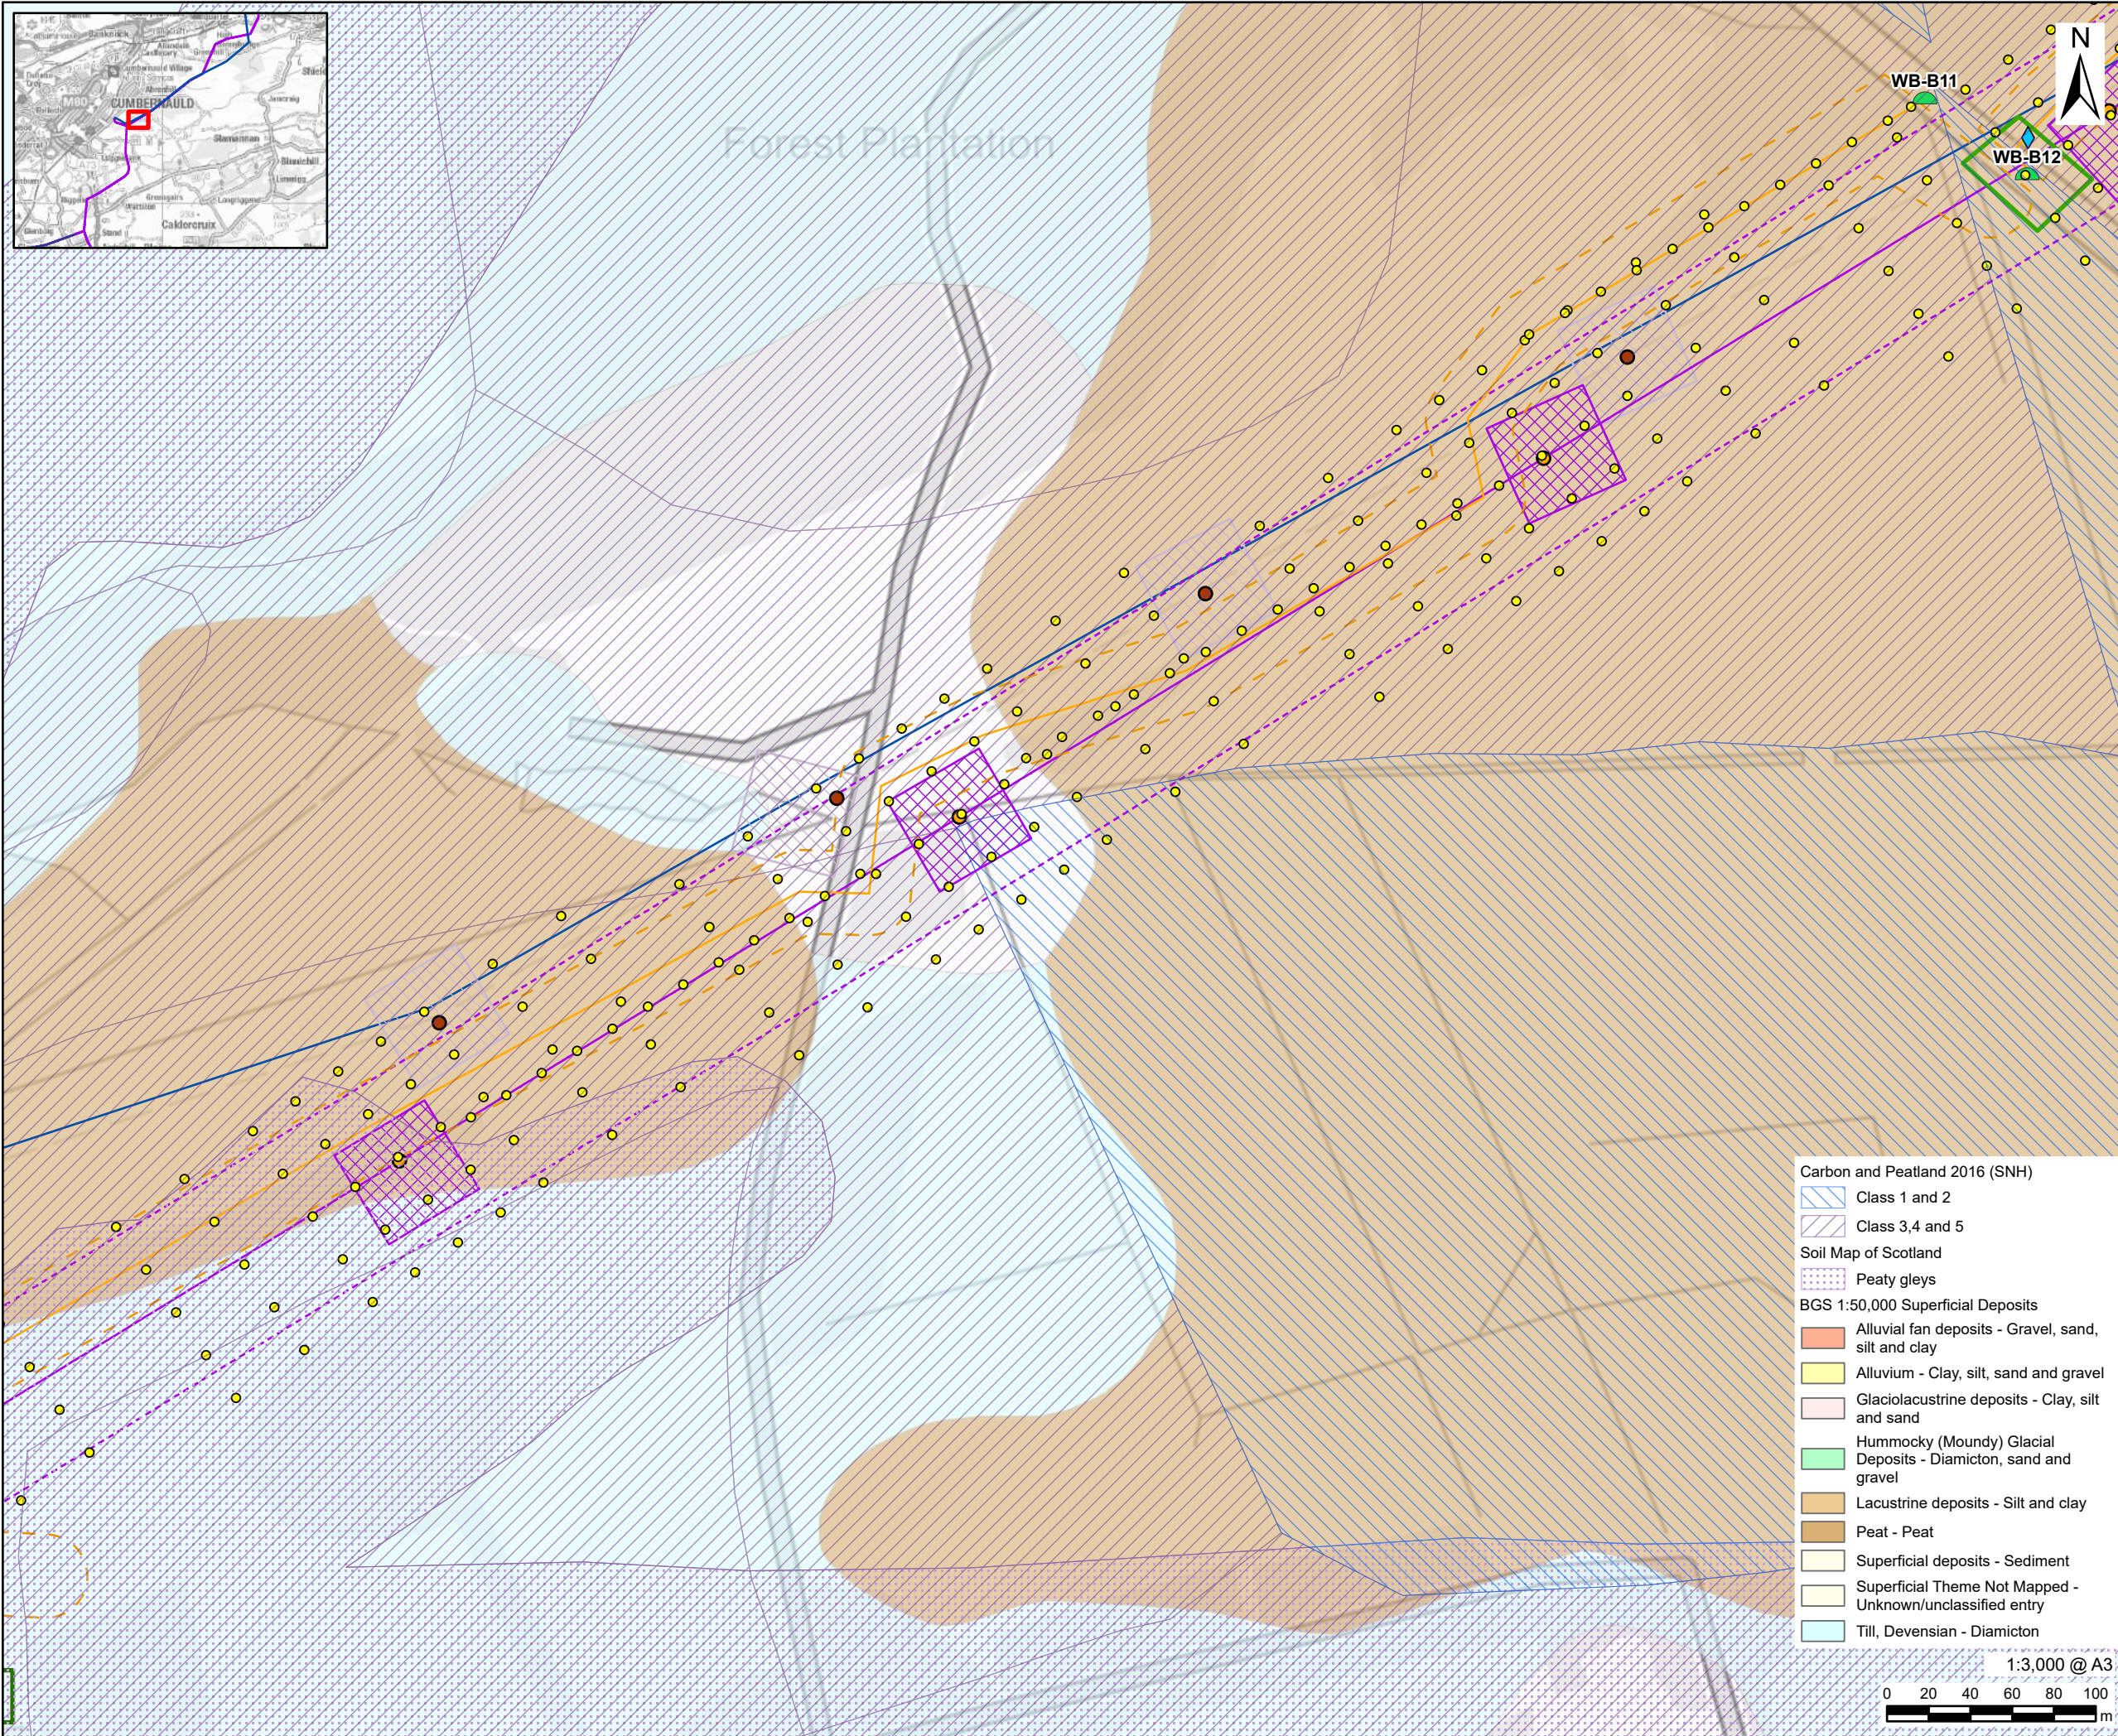

Carbon and Peatland 2016 (SNH)

Class 1 and 2

Class 3,4 and 5

Soil Map of Scotland

Peaty gleys

BGS 1:50,000 Superficial Deposits

Alluvial fan deposits - Gravel, sand, silt and clay

Alluvium - Clay, silt, sand and gravel

Glaciolacustrine deposits - Clay, silt and sand

Hummocky (Moundy) Glacial Deposits - Diamicton, sand and gravel

Lacustrine deposits - Silt and clay

Peat - Peat

Superficial deposits - Sediment

Superficial Theme Not Mapped - Unknown/unclassified entry

Till, Devensian - Diamicton

1:3,000 @ A3

0

20

40

60

80

100

m

This drawing has been prepared for the use of AECOM's client. It may not be used, modified, reproduced or relied upon by third parties, except as agreed by AECOM or as required by law. AECOM accepts no responsibility, and denies any liability whatsoever, to any party that uses or relies on this drawing without AECOM's express written consent. Do not scale this document. All measurements must be obtained from the stated dimensions.

AECOM

PROJECT

Denny Wishaw Network Upgrade

CLIENT

SP Energy Networks

CONSULTANT

AECOM Limited
One Trinity Gardens
Newcastle
NE1 2HF
www.aecom.com

LEGEND

New Tower

Tower to be Removed

New Build Tower Compound

New Build Overhead Line

New Build Overhead Line Limit of Deviation

CB Tower Compound

CB Route Removal

Temporary Stone Track

Temporary Trackway Proposed

Access Limit of Deviation

Scaffolding

Pulling Position

Water Crossing

New Bellmouth

Proposed Peat Probe Location

NOTES

Contains OS data © Crown copyright 2025
Soil Map Version 10. copyright and database right The James Hutton Institute 2022. Used with permission of The James Hutton Institute. All rights reserved.
Contains British Geological Survey materials © UKRI 2026
Contains SNH information licensed under the Open Government Licence v3.0.

ISSUE PURPOSE

Peat Management Plan

PROJECT NUMBER


60602788

FIGURE TITLE

Peat Probing Location Plan

FIGURE NUMBER

Figure 6 (Sheet 12 of 17)

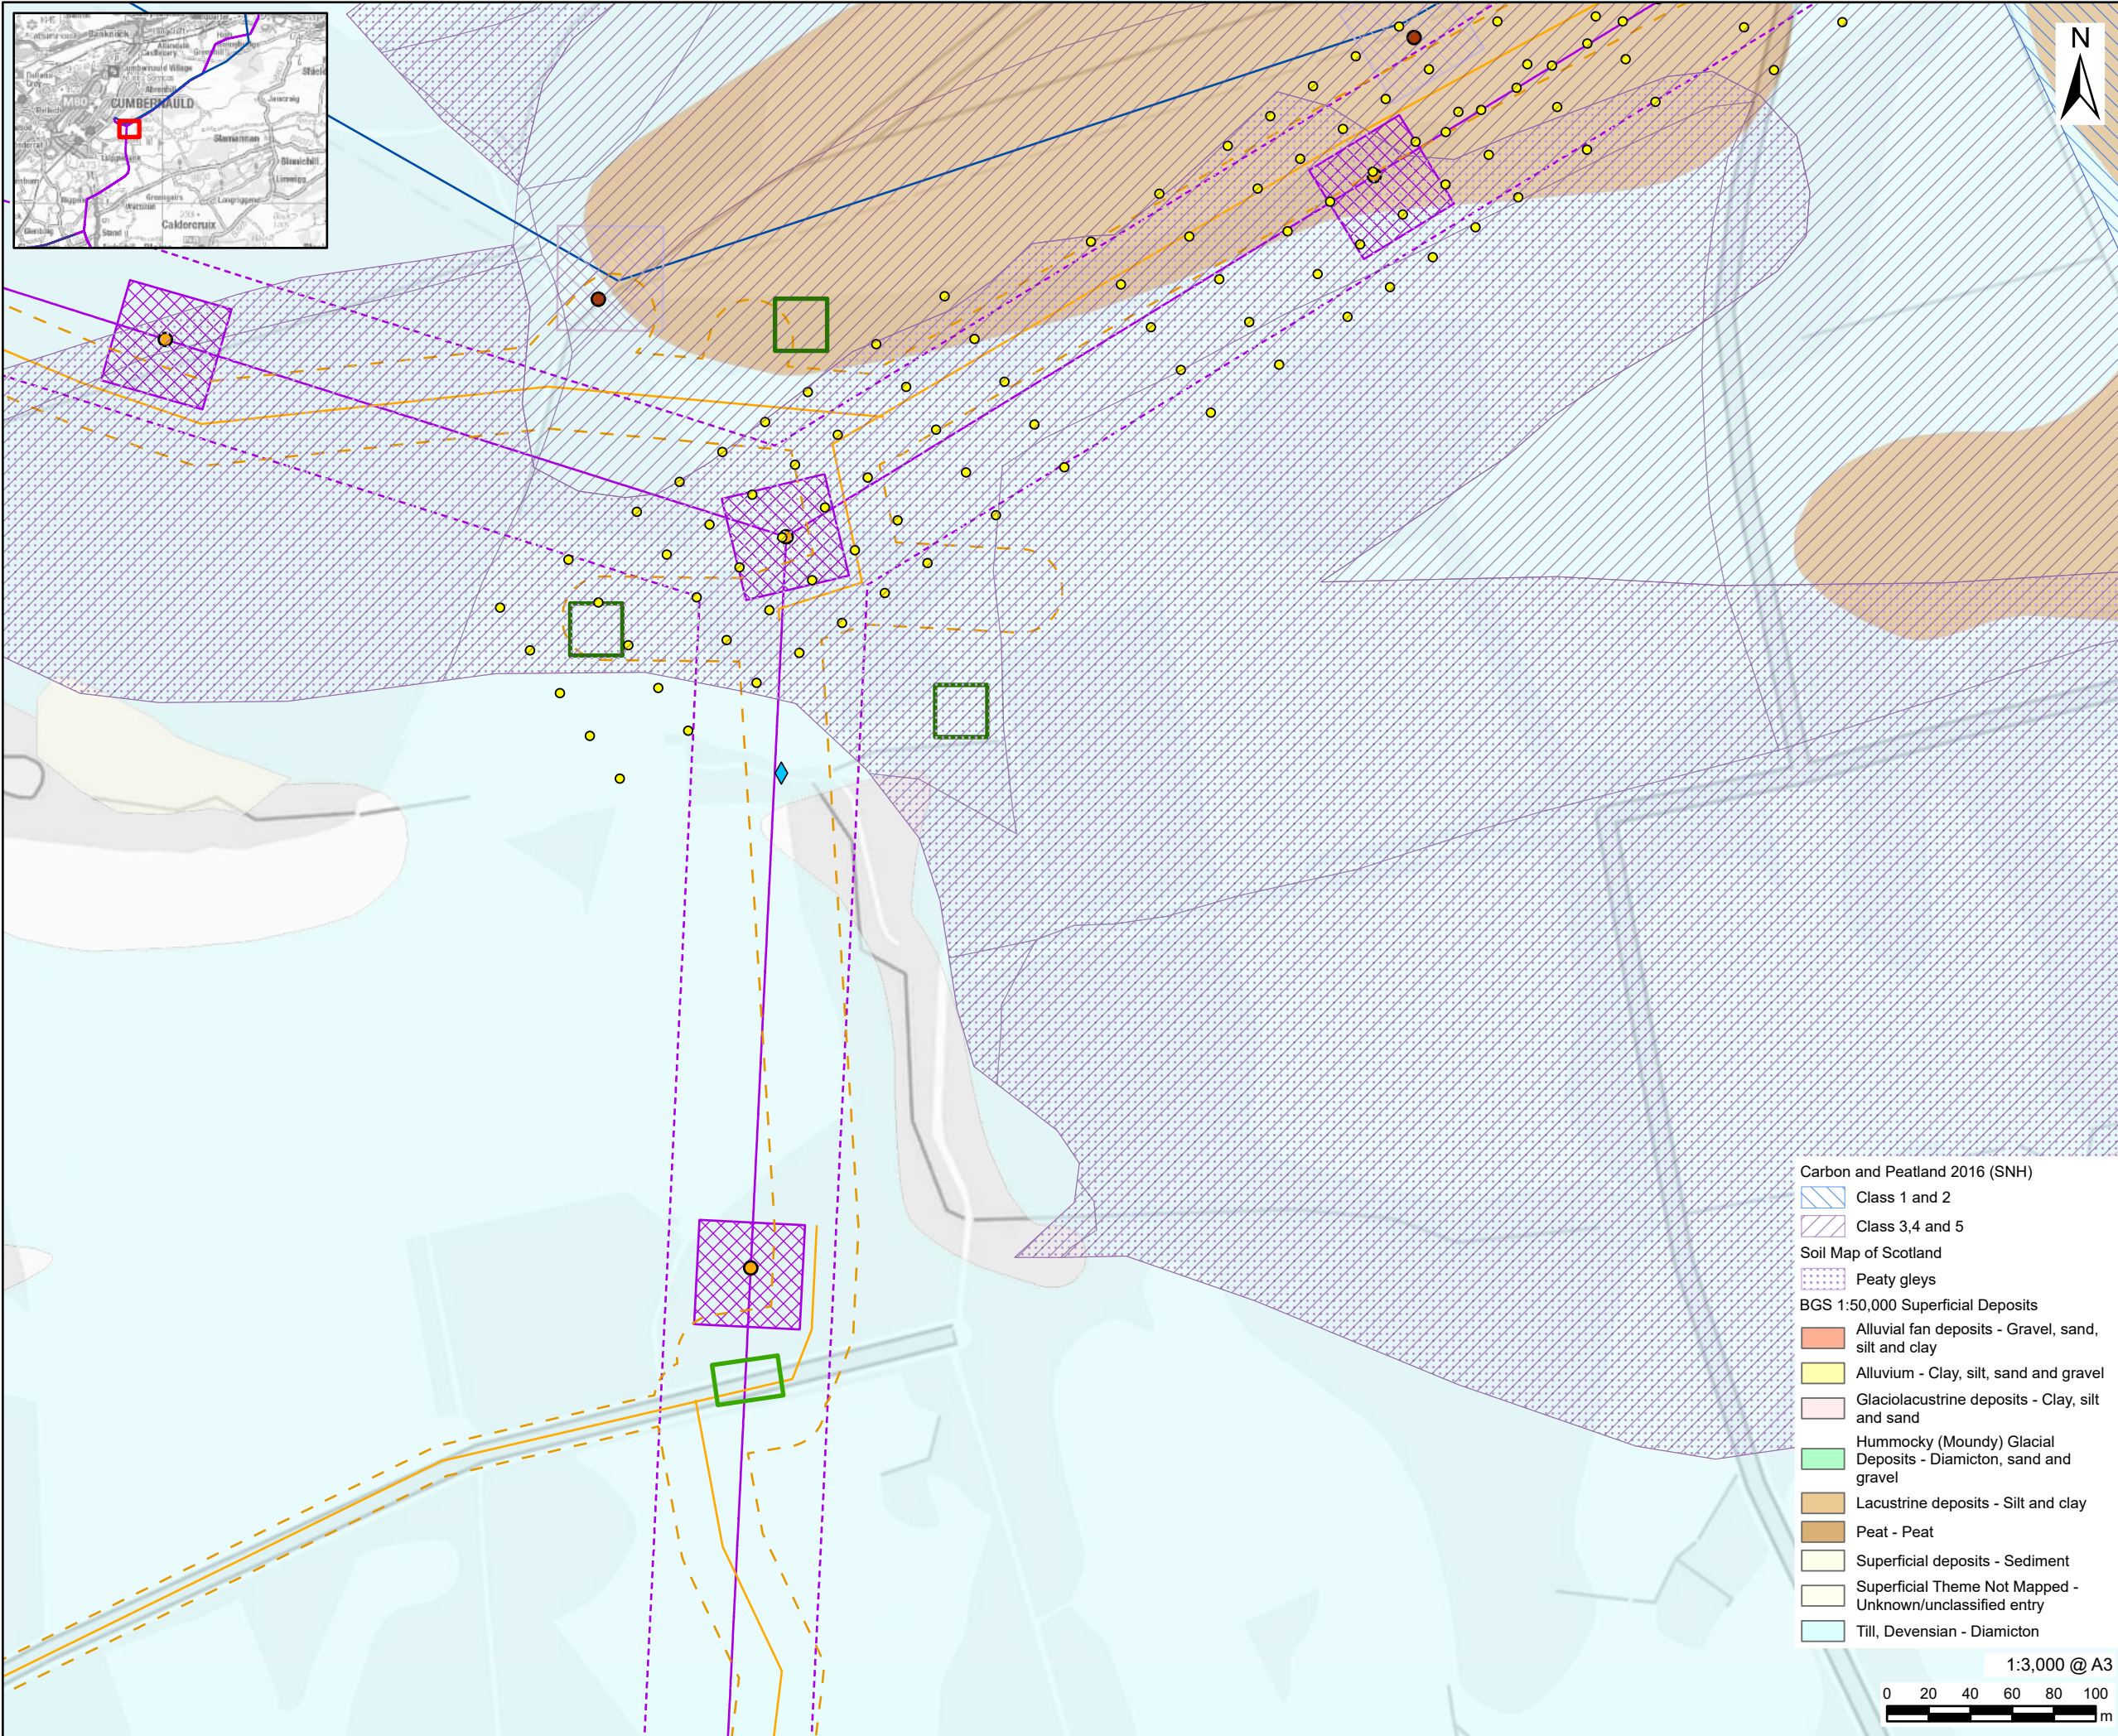

This drawing has been prepared for the use of AECOM's client. It may not be used, modified, reproduced or relied upon by third parties, except as agreed by AECOM or as required by law. AECOM accepts no responsibility, and denies any liability whatsoever, to any party that uses or relies on this drawing without AECOM's express written consent. Do not scale this document. All measurements must be obtained from the stated dimensions.

AECOM

PROJECT

Denny Wishaw Network Upgrade

CLIENT

SP Energy Networks

CONSULTANT


AECOM Limited
One Trinity Gardens
Newcastle
NE1 2HF
www.aecom.com

LEGEND

- New Tower
- Tower to be Removed
- New Build Tower Compound
- New Build Overhead Line
- New Build Overhead Line Limit of Deviation
- CB Tower Compound
- CB Route Removal
- Temporary Stone Track
- Temporary Trackway Proposed Access Limit of Deviation
- Scaffolding
- Pulling Position
- Water Crossing
- Proposed Peat Probe Location

- Carbon and Peatland 2016 (SNH)
- Class 1 and 2
 - Class 3,4 and 5
- Soil Map of Scotland
- Peaty gleys
- BGS 1:50,000 Superficial Deposits
- Alluvial fan deposits - Gravel, sand, silt and clay
 - Alluvium - Clay, silt, sand and gravel
 - Glaciolacustrine deposits - Clay, silt and sand
 - Hummocky (Moundy) Glacial Deposits - Diamicton, sand and gravel
 - Lacustrine deposits - Silt and clay
 - Peat - Peat
 - Superficial deposits - Sediment
 - Superficial Theme Not Mapped - Unknown/unclassified entry
 - Till, Devensian - Diamicton

1:3,000 @ A3

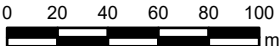

NOTES

Contains OS data © Crown copyright 2025
Soil Map Version 10. copyright and database right The James Hutton Institute 2022. Used with permission of The James Hutton Institute. All rights reserved.
Contains British Geological Survey materials © UKRI 2026
Contains SNH information licensed under the Open Government Licence v3.0.

ISSUE PURPOSE

Peat Management Plan

PROJECT NUMBER


60602788

FIGURE TITLE

Peat Probing Location Plan

FIGURE NUMBER

Figure 6 (Sheet 13 of 17)

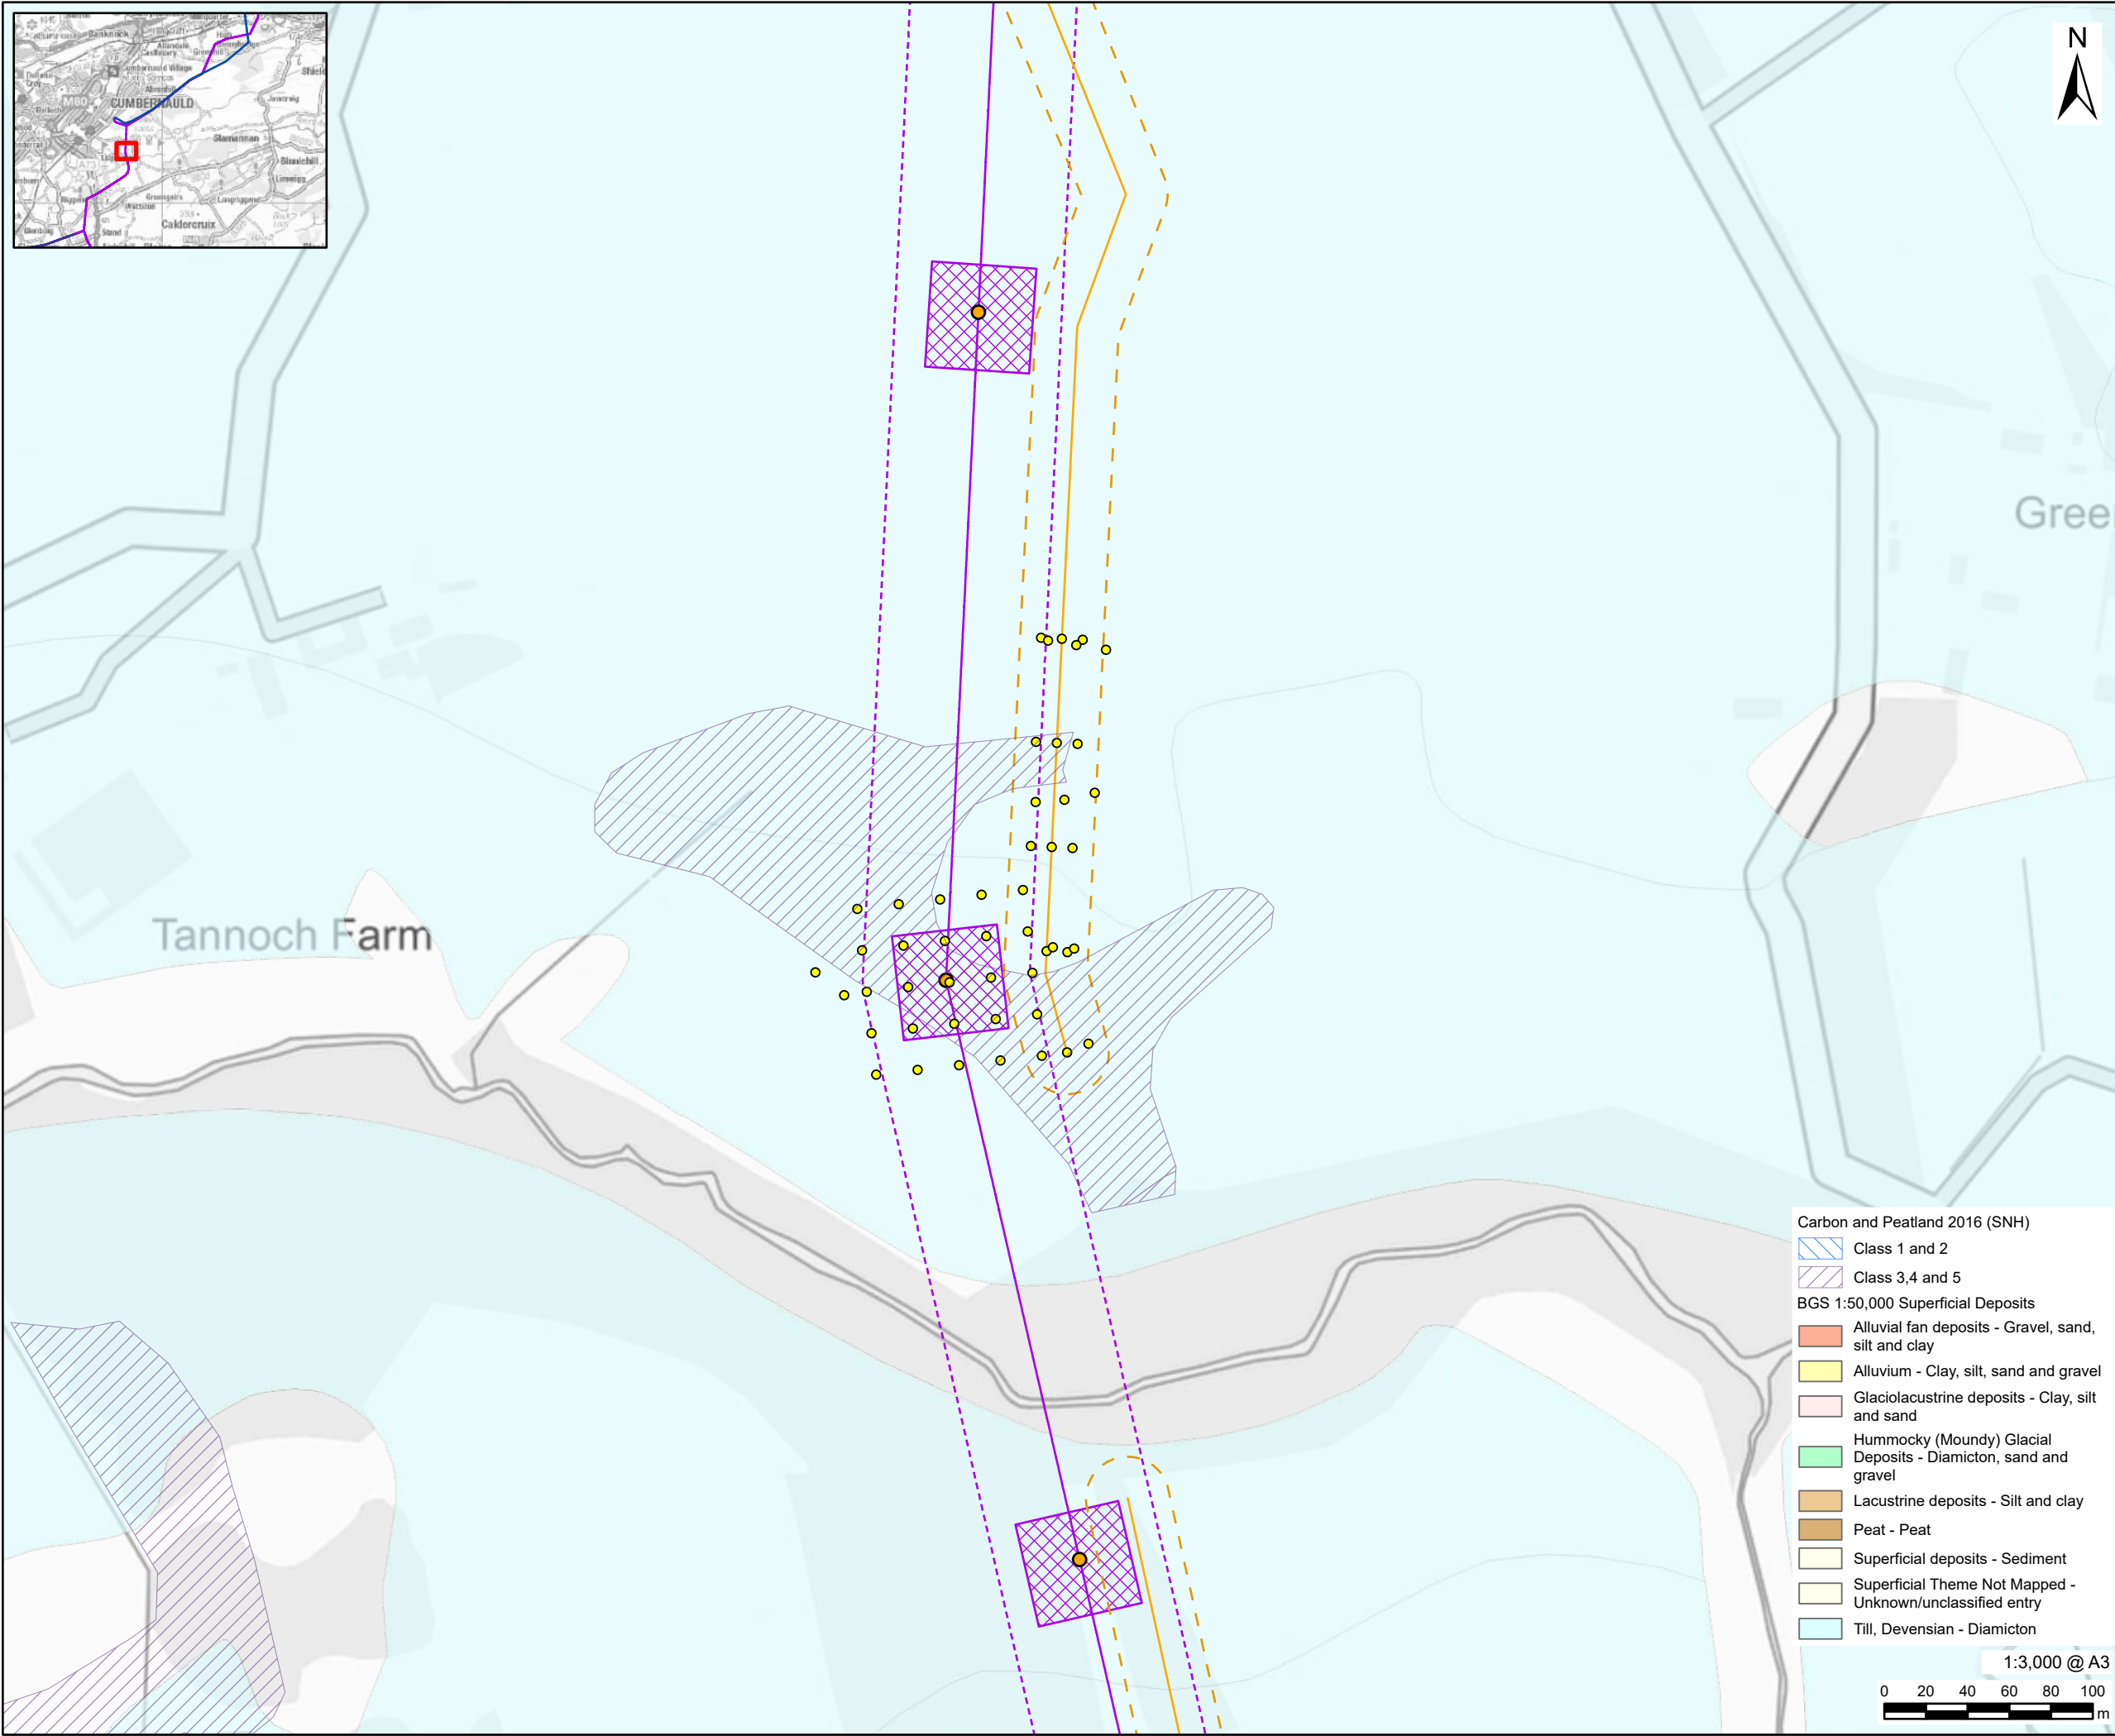

This drawing has been prepared for the use of AECOM's client. It may not be used, modified, reproduced or relied upon by third parties, except as agreed by AECOM or as required by law. AECOM accepts no responsibility, and denies any liability whatsoever, to any party that uses or relies on this drawing without AECOM's express written consent. Do not scale this document. All measurements must be obtained from the stated dimensions.

PROJECT
Denny Wishaw Network Upgrade

CLIENT
SP Energy Networks


CONSULTANT
AECOM Limited
One Trinity Gardens
Newcastle
NE1 2HF
www.aecom.com

LEGEND

- New Tower
- New Build Tower Compound
- New Build Overhead Line
- New Build Overhead Line Limit of Deviation
- Temporary Stone Track
- Temporary Trackway Proposed Access Limit of Deviation
- Proposed Peat Probe Location

- Carbon and Peatland 2016 (SNH)
- Class 1 and 2
 - Class 3,4 and 5
- BGS 1:50,000 Superficial Deposits
- Alluvial fan deposits - Gravel, sand, silt and clay
 - Alluvium - Clay, silt, sand and gravel
 - Glaciolacustrine deposits - Clay, silt and sand
 - Hummocky (Moundy) Glacial Deposits - Diamicton, sand and gravel
 - Lacustrine deposits - Silt and clay
 - Peat - Peat
 - Superficial deposits - Sediment
 - Superficial Theme Not Mapped - Unknown/unclassified entry
 - Till, Devensian - Diamicton

1:3,000 @ A3

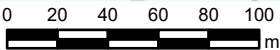


NOTES
Contains OS data © Crown copyright 2025
Soil Map Version 10. copyright and database right The James Hutton Institute 2022. Used with permission of The James Hutton Institute. All rights reserved.
Contains British Geological Survey materials © UKRI 2026
Contains SNH information licensed under the Open Government Licence v3.0.

ISSUE PURPOSE
Peat Management Plan

PROJECT NUMBER
60602788


FIGURE TITLE
Peat Probing Location Plan

FIGURE NUMBER
Figure 6 (Sheet 14 of 17)

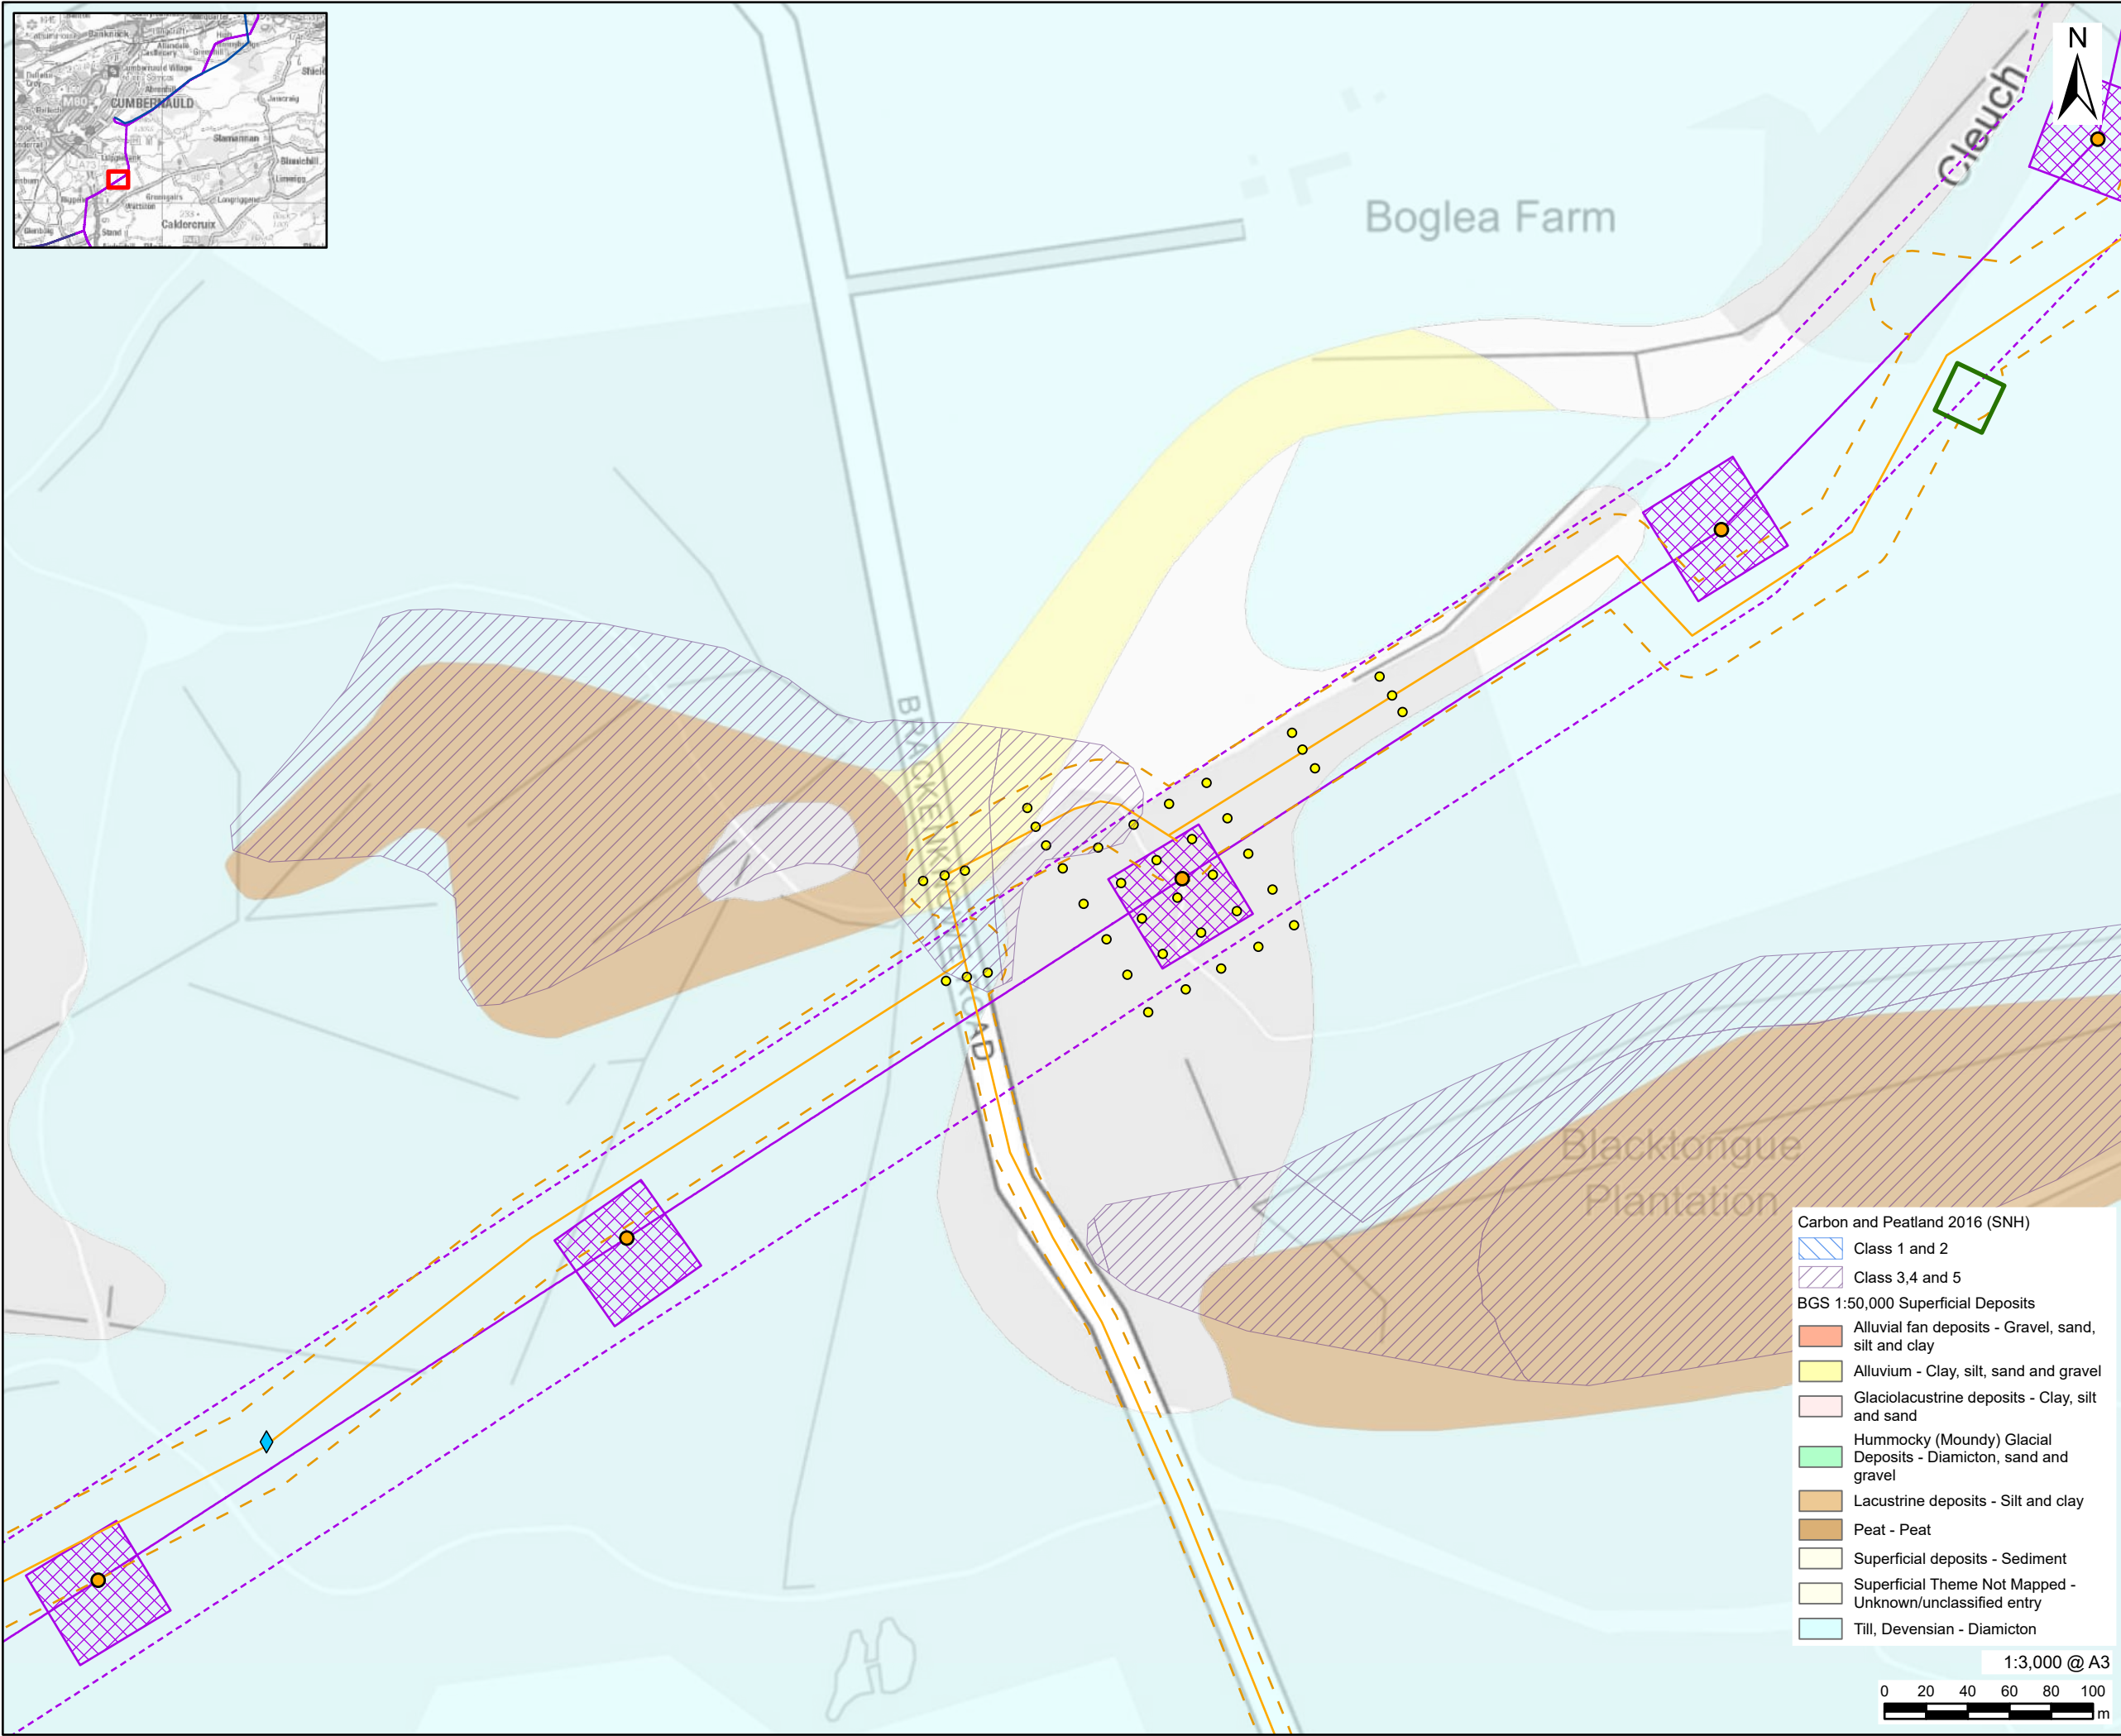

- Carbon and Peatland 2016 (SNH)
- Class 1 and 2
 - Class 3,4 and 5
- BGS 1:50,000 Superficial Deposits
- Alluvial fan deposits - Gravel, sand, silt and clay
 - Alluvium - Clay, silt, sand and gravel
 - Glaciolacustrine deposits - Clay, silt and sand
 - Hummocky (Moundy) Glacial Deposits - Diamicton, sand and gravel
 - Lacustrine deposits - Silt and clay
 - Peat - Peat
 - Superficial deposits - Sediment
 - Superficial Theme Not Mapped - Unknown/unclassified entry
 - Till, Devonian - Diamicton

1:3,000 @ A3

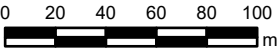

This drawing has been prepared for the use of AECOM's client. It may not be used, modified, reproduced or relied upon by third parties, except as agreed by AECOM or as required by law. AECOM accepts no responsibility, and denies any liability whatsoever, to any party that uses or relies on this drawing without AECOM's express written consent. Do not scale this document. All measurements must be obtained from the stated dimensions.

AECOM

PROJECT

Denny Wishaw Network Upgrade

CLIENT

SP Energy Networks

CONSULTANT

AECOM Limited
One Trinity Gardens
Newcastle
NE1 2HF
www.aecom.com

LEGEND

- New Tower
- New Build Tower Compound
- New Build Overhead Line
- New Build Overhead Line Limit of Deviation
- Temporary Stone Track
- Temporary Trackway Proposed Access Limit of Deviation
- Pulling Position
- Water Crossing
- Proposed Peat Probe Location

NOTES

Contains OS data © Crown copyright 2025
Soil Map Version 10. copyright and database right The James Hutton Institute 2022. Used with permission of The James Hutton Institute. All rights reserved.
Contains British Geological Survey materials © UKRI 2026
Contains SNH information licensed under the Open Government Licence v3.0.

ISSUE PURPOSE

Peat Management Plan

PROJECT NUMBER


60602788

FIGURE TITLE

Peat Probing Location Plan

FIGURE NUMBER

Figure 6 (Sheet 15 of 17)

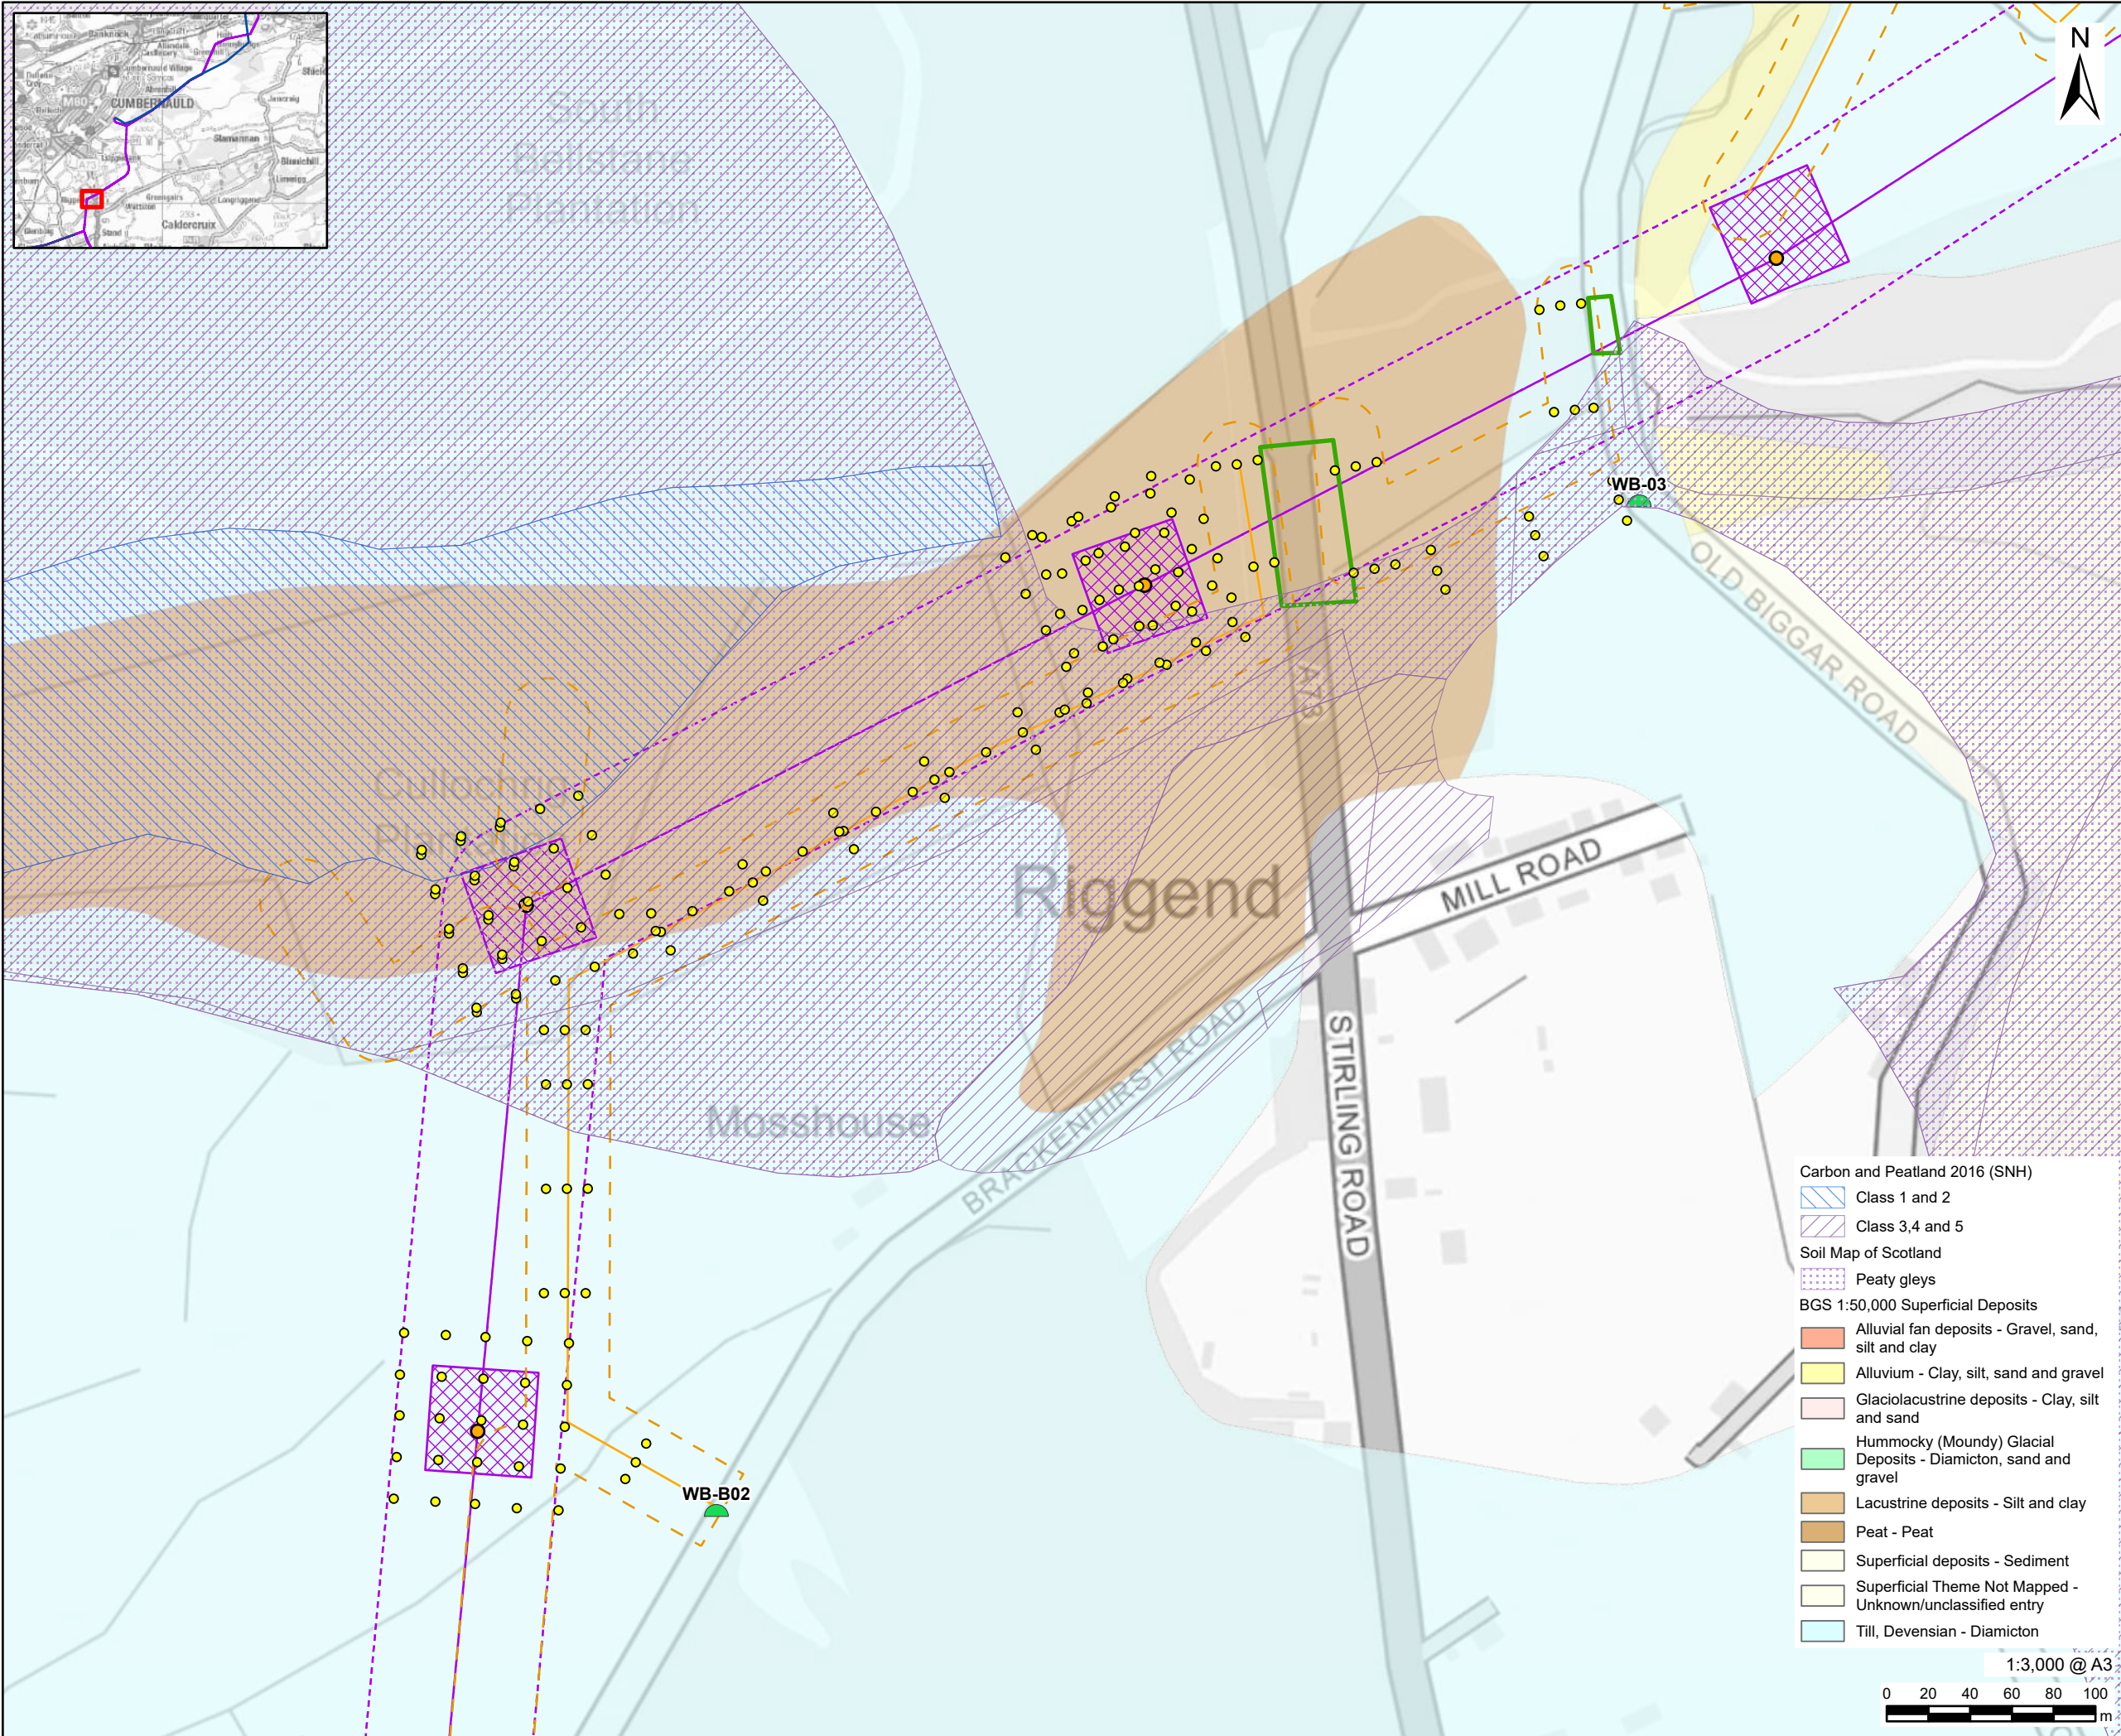

This drawing has been prepared for the use of AECOM's client. It may not be used, modified, reproduced or relied upon by third parties, except as agreed by AECOM or as required by law. AECOM accepts no responsibility, and denies any liability whatsoever, to any party that uses or relies on this drawing without AECOM's express written consent. Do not scale this document. All measurements must be obtained from the stated dimensions.

AECOM

PROJECT
Denny Wishaw Network Upgrade

CLIENT
SP Energy Networks

CONSULTANT
AECOM Limited
One Trinity Gardens
Newcastle
NE1 2HF
www.aecom.com

- LEGEND**
- New Tower
 - New Build Tower Compound
 - New Build Overhead Line
 - New Build Overhead Line Limit of Deviation
 - Temporary Stone Track
 - Temporary Trackway Proposed Access Limit of Deviation
 - Scaffolding
 - New Bellmouth
 - Proposed Peat Probe Location

- Carbon and Peatland 2016 (SNH)
- Class 1 and 2
 - Class 3,4 and 5
- Soil Map of Scotland
- Peaty gleys
- BGS 1:50,000 Superficial Deposits
- Alluvial fan deposits - Gravel, sand, silt and clay
 - Alluvium - Clay, silt, sand and gravel
 - Glaciolacustrine deposits - Clay, silt and sand
 - Hummocky (Moundy) Glacial Deposits - Diamicton, sand and gravel
 - Lacustrine deposits - Silt and clay
 - Peat - Peat
 - Superficial deposits - Sediment
 - Superficial Theme Not Mapped - Unknown/unclassified entry
 - Till, Devonian - Diamicton

1:3,000 @ A3
0 20 40 60 80 100 m


NOTES
Contains OS data © Crown copyright 2025
Soil Map Version 10. copyright and database right The James Hutton Institute 2022. Used with permission of The James Hutton Institute. All rights reserved.
Contains British Geological Survey materials © UKRI 2026
Contains SNH information licensed under the Open Government Licence v3.0.

ISSUE PURPOSE
Peat Management Plan

PROJECT NUMBER
60602788

FIGURE TITLE
Peat Probing Location Plan

FIGURE NUMBER
Figure 6 (Sheet 16 of 17)

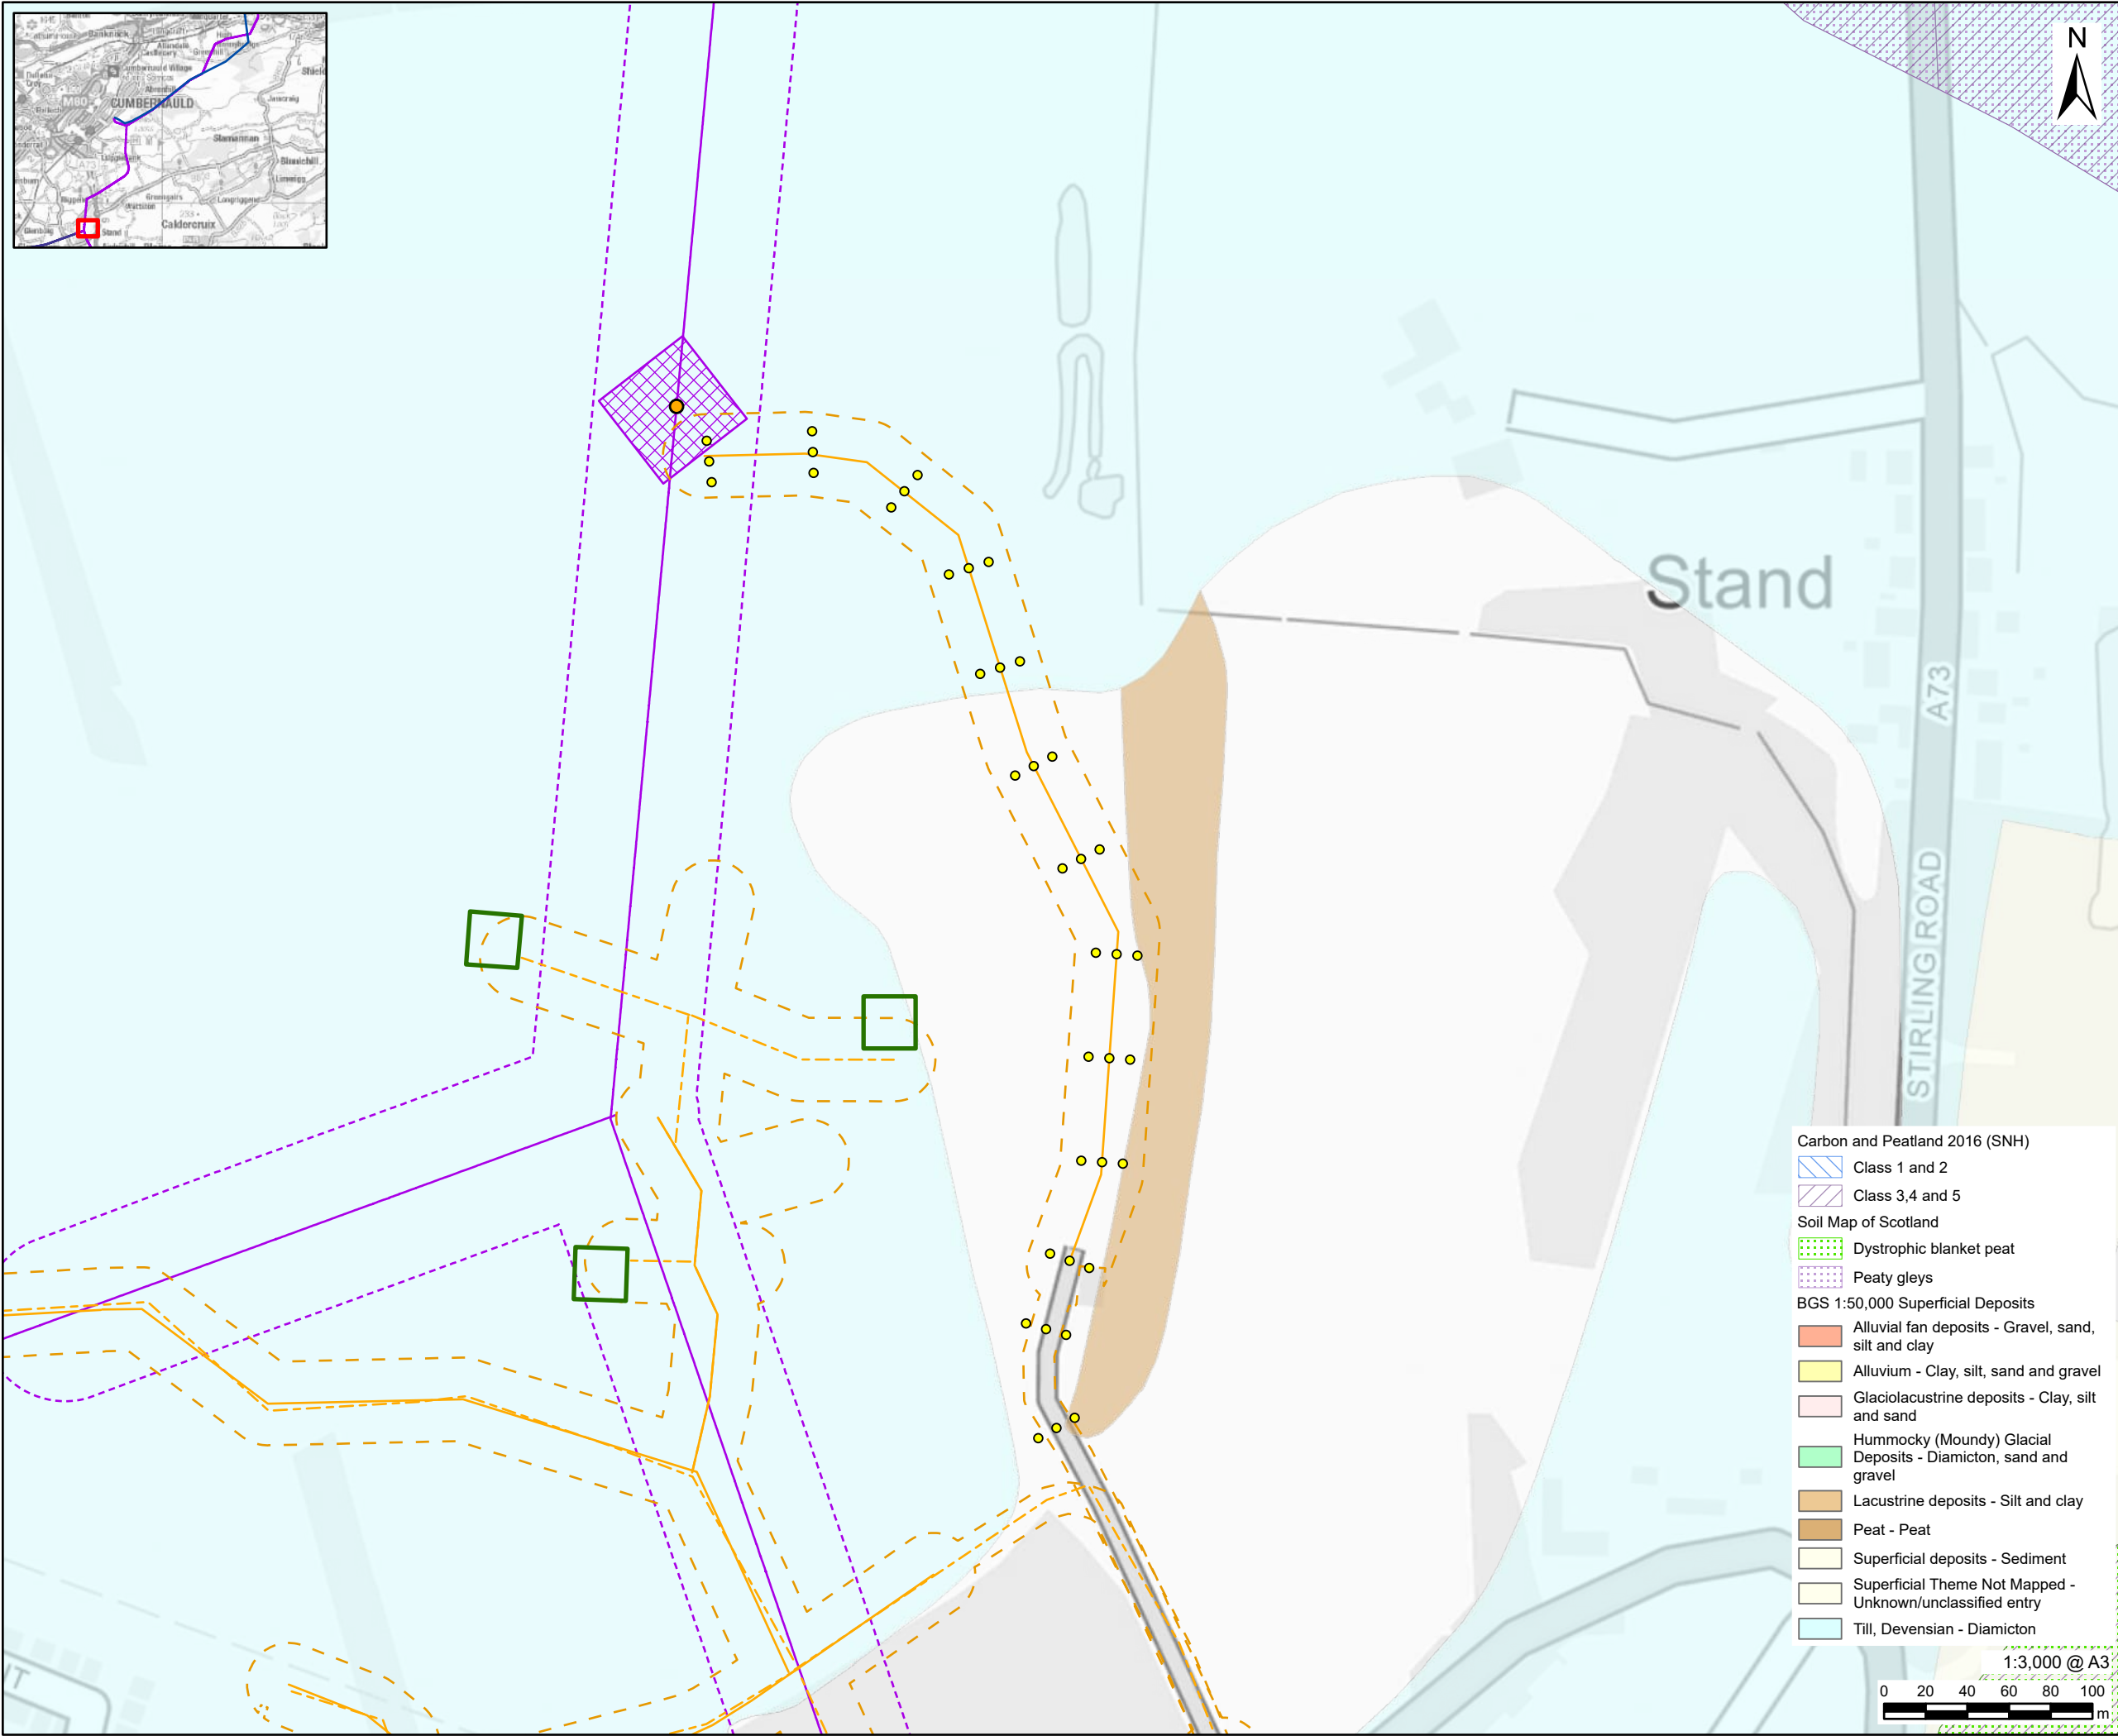

This drawing has been prepared for the use of AECOM's client. It may not be used, modified, reproduced or relied upon by third parties, except as agreed by AECOM or as required by law. AECOM accepts no responsibility, and denies any liability whatsoever, to any party that uses or relies on this drawing without AECOM's express written consent. Do not scale this document. All measurements must be obtained from the stated dimensions.

AECOM

PROJECT
Denny Wishaw Network Upgrade

CLIENT
SP Energy Networks

CONSULTANT
AECOM Limited
One Trinity Gardens
Newcastle
NE1 2HF
www.aecom.com

LEGEND

- New Tower
- New Build Tower Compound
- New Build Overhead Line
- New Build Overhead Line Limit of Deviation
- Temporary Trackway
- Temporary Stone Track
- Temporary Trackway Proposed Access Limit of Deviation
- Pulling Position
- Proposed Peat Probe Location

NOTES

Contains OS data © Crown copyright 2025
Soil Map Version 10. copyright and database right The James Hutton Institute 2022. Used with permission of The James Hutton Institute. All rights reserved.
Contains British Geological Survey materials © UKRI 2026
Contains SNH information licensed under the Open Government Licence v3.0.

ISSUE PURPOSE
Peat Management Plan

PROJECT NUMBER
60602788

FIGURE TITLE
Peat Probing Location Plan

FIGURE NUMBER
Figure 6 (Sheet 17 of 17)

