


PROJECT
 Denny Wishaw Network Upgrade

CLIENT
 SP Energy Networks

CONSULTANT
 AECOM Limited
 One Trinity Gardens
 Newcastle
 NE1 2HF
 www.aecom.com

- LEGEND**
- New Tower
 - WB Route
 - WB OHL Wayleave Corridor
 - Tower Compound
 - Bonnybridge Substation Site Boundary
 - Substation Site Compound
 - Substation Laydown Area
 - Scaffolding
 - Pulling Position
 - Temporary Stone Track
 - Temporary Stone Track Proposed Access Wayleave
 - New
 - Upgrades
 - Existing

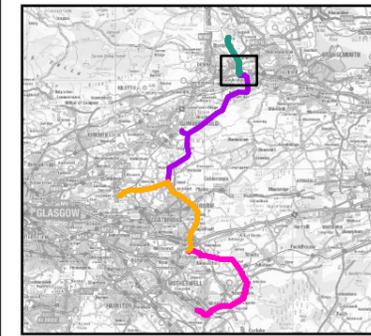


NOTES
 Contains OS data © Crown copyright 2025

ISSUE PURPOSE
 CONSULTATION


PROJECT NUMBER
 60635450

FIGURE TITLE
 Proposed New-build Overhead Line


FIGURE NUMBER
 Figure 2 (Sheet 1 of 7)

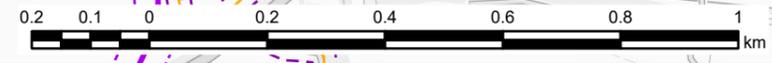

This drawing has been prepared for the use of AECOM's client. It may not be used, modified, reproduced or relied upon by third parties, except as agreed by AECOM or as required by law. AECOM accepts no responsibility, and denies any liability whatsoever, to any party that uses or relies on this drawing without AECOM's express written consent. Do not scale this document. All measurements must be obtained from the stated dimensions.

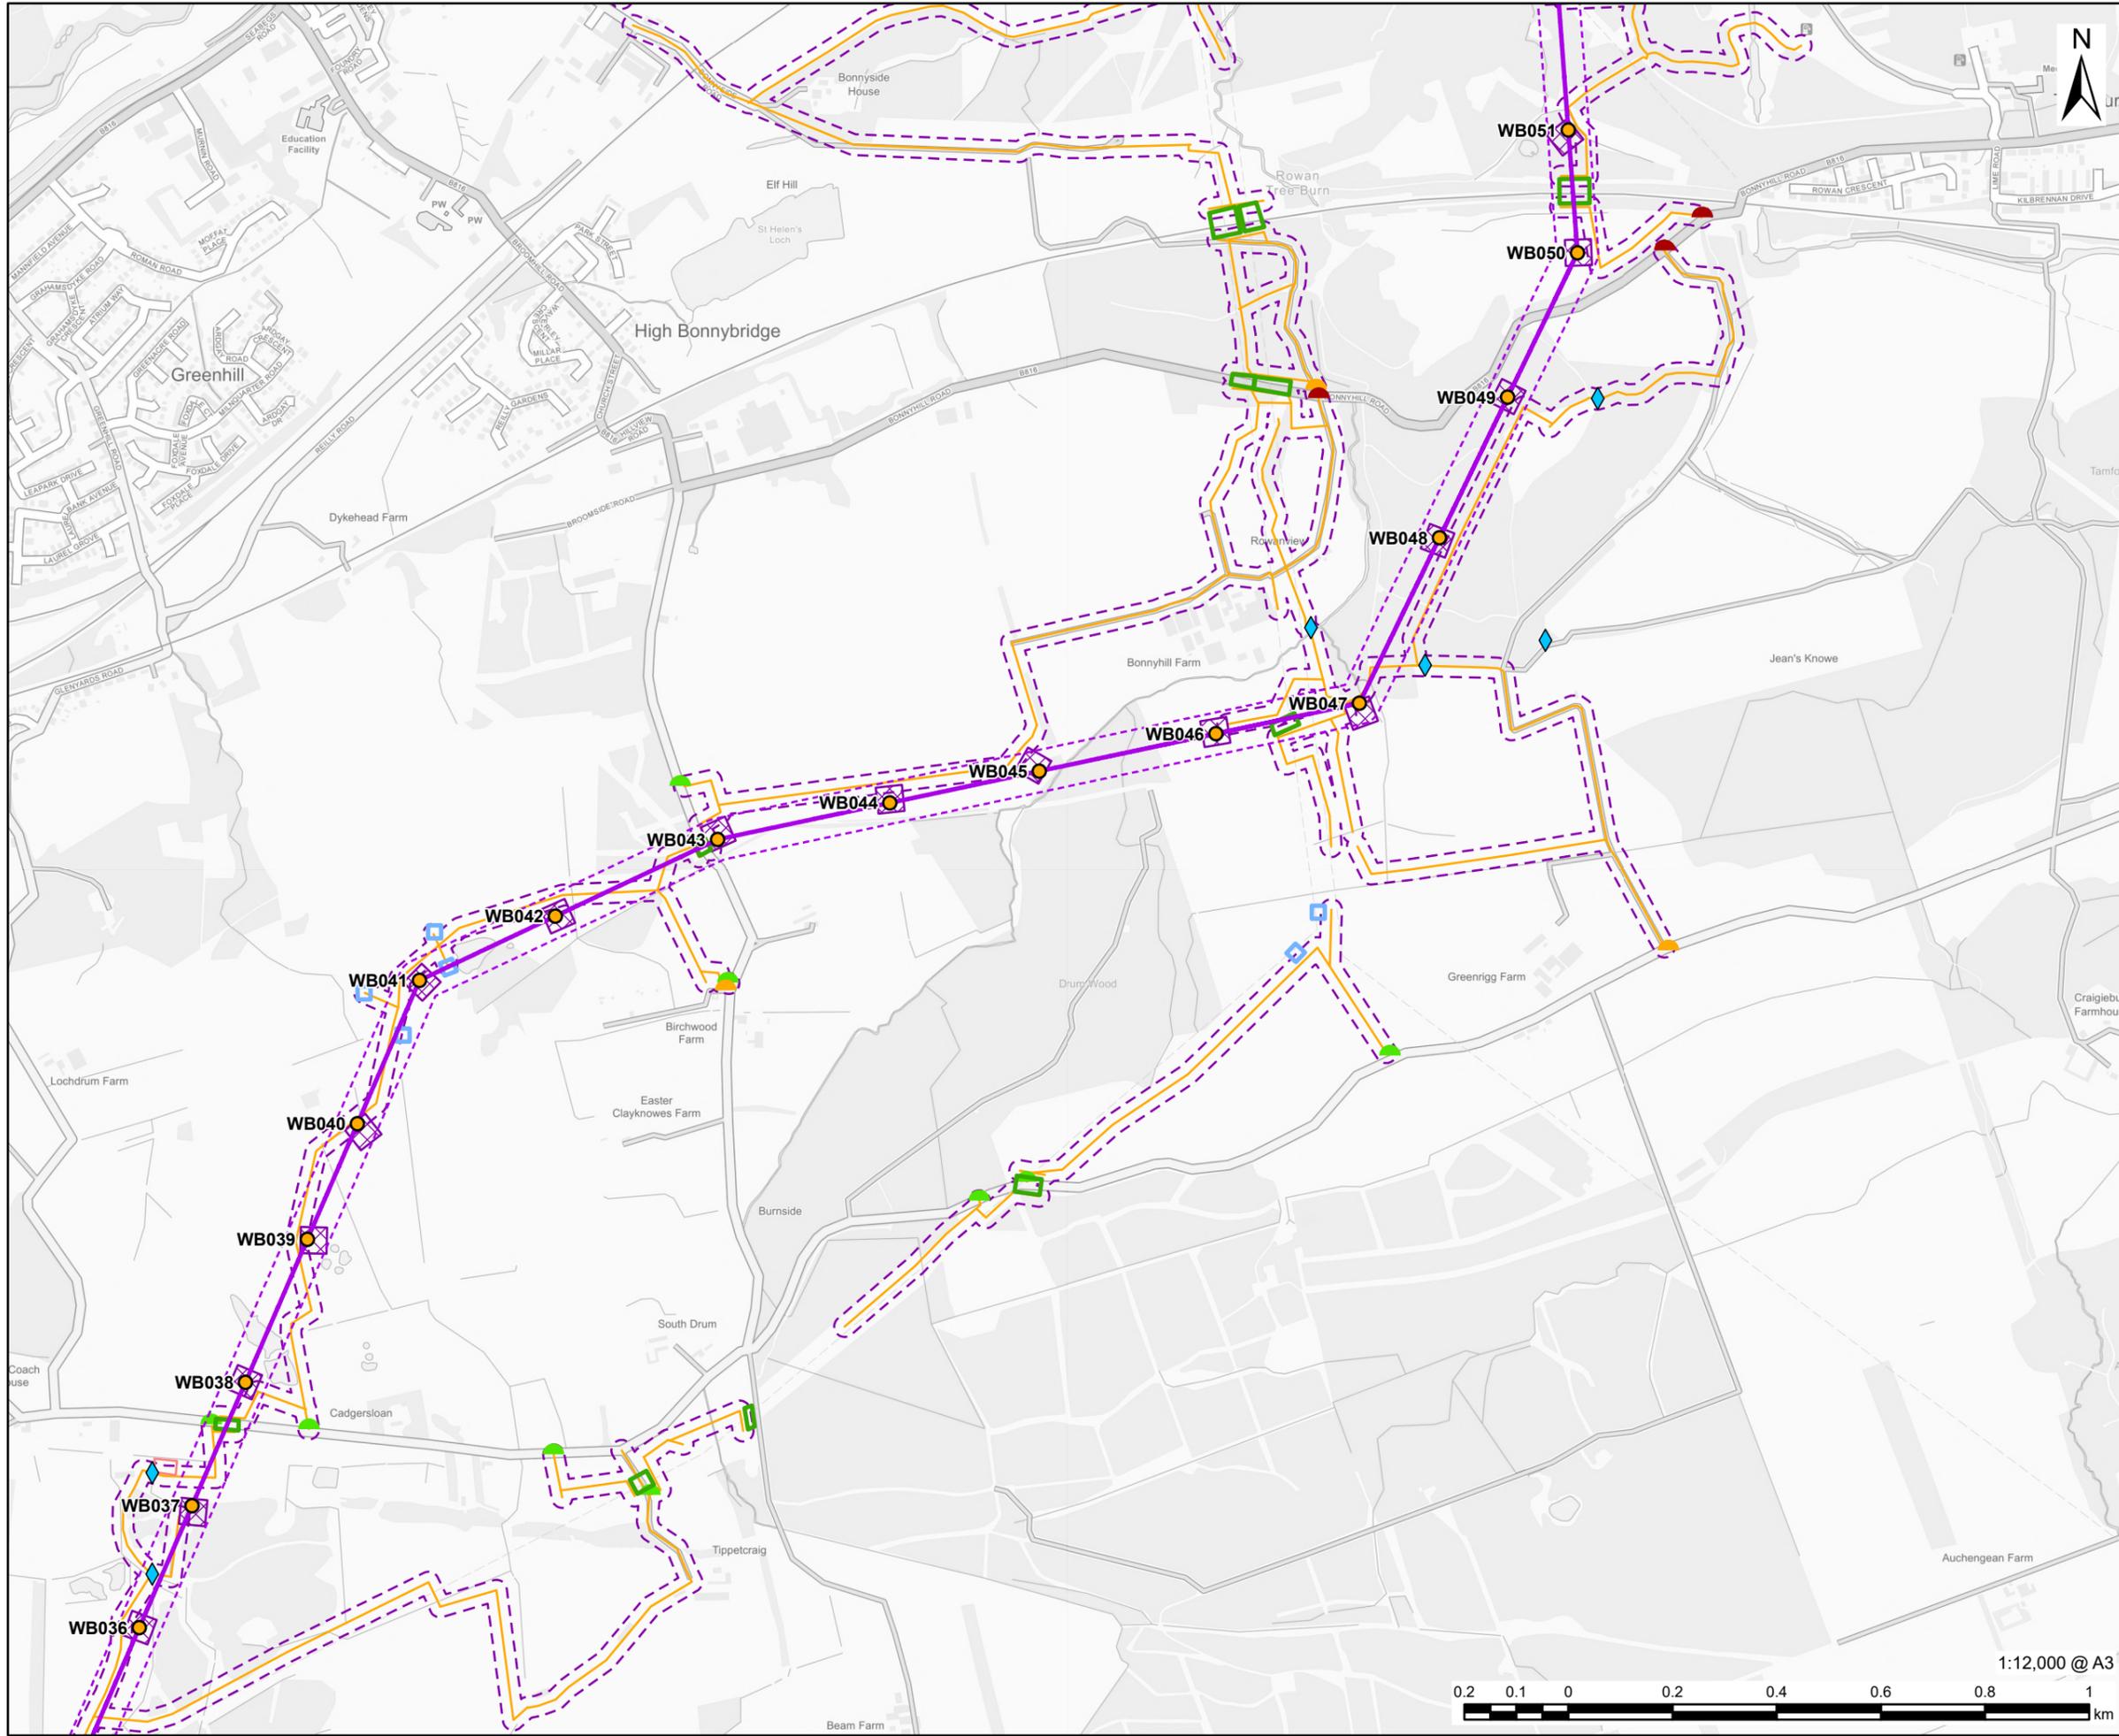

- LEGEND**
- New Tower
 - WB Route
 - WB OHL Wayleave Corridor
 - Tower Compound
 - Overhead Line Site Compound
 - Scaffolding
 - Pulling Position
 - Water Crossing
 - Temporary Stone Track
 - Temporary Stone Track Proposed
 - New
 - Upgrades
 - Existing

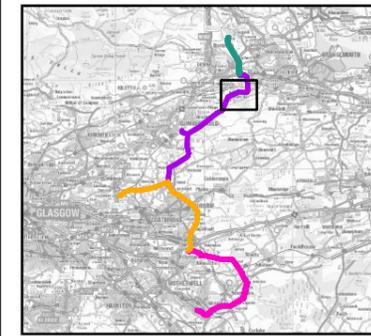

NOTES
Contains OS data © Crown copyright 2025

ISSUE PURPOSE
CONSULTATION


PROJECT NUMBER
60635450

FIGURE TITLE
Proposed New-build Overhead Line

FIGURE NUMBER
Figure 2 (Sheet 2 of 7)



This drawing has been prepared for the use of AECOM's client. It may not be used, modified, reproduced or relied upon by third parties, except as agreed by AECOM or as required by law. AECOM accepts no responsibility, and denies any liability whatsoever, to any party that uses or relies on this drawing without AECOM's express written consent. Do not scale this document. All measurements must be obtained from the stated dimensions.

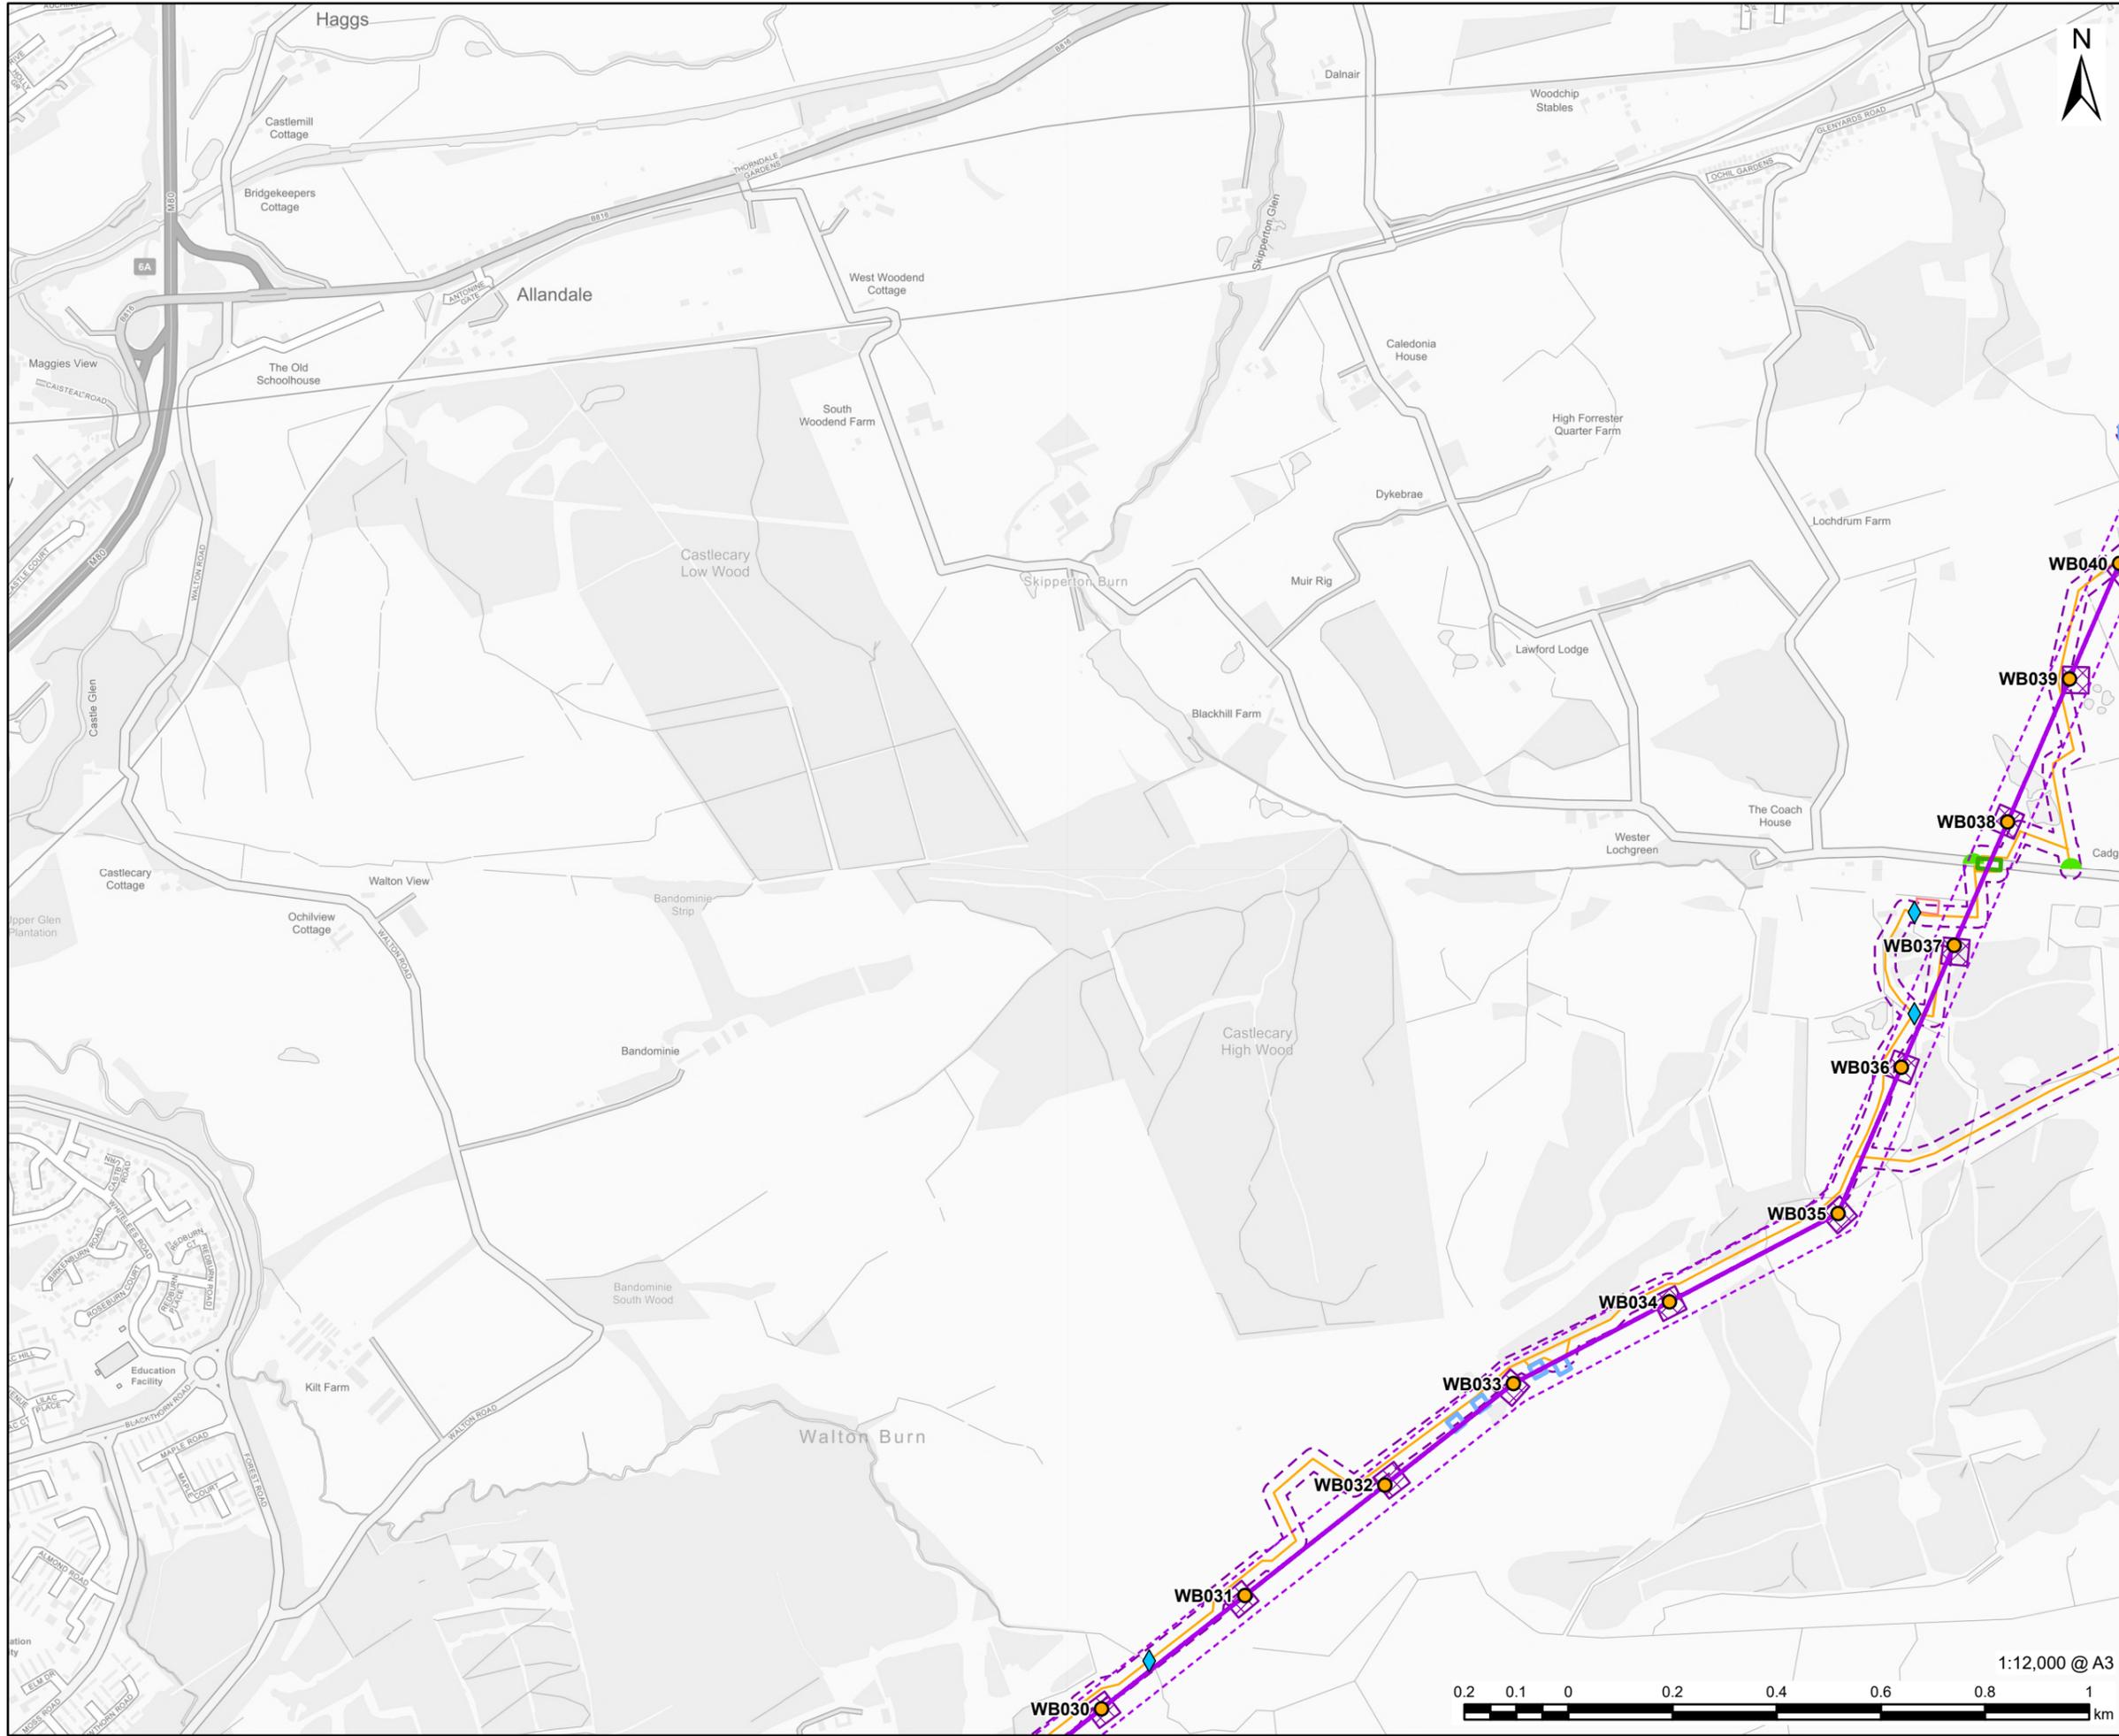


PROJECT
Denny Wishaw Network Upgrade

CLIENT
SP Energy Networks

CONSULTANT
AECOM Limited
One Trinity Gardens
Newcastle
NE1 2HF
www.aecom.com

- LEGEND**
- New Tower
 - WB Route
 - WB OHL Wayleave Corridor
 - Tower Compound
 - Overhead Line Site Compound
 - Scaffolding
 - Pulling Position
 - Water Crossing
 - Temporary Stone Track
 - Temporary Stone Track Proposed Access Wayleave
 - New
 - Upgrades
 - Existing

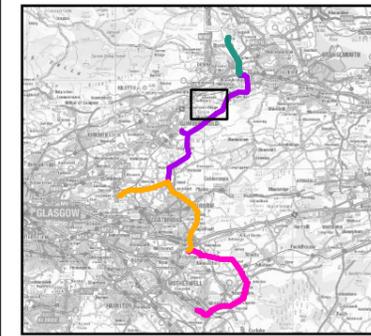

NOTES
Contains OS data © Crown copyright 2025

ISSUE PURPOSE
CONSULTATION


PROJECT NUMBER
60635450

FIGURE TITLE
Proposed New-build Overhead Line

FIGURE NUMBER
Figure 2 (Sheet 3 of 7)



This drawing has been prepared for the use of AECOM's client. It may not be used, modified, reproduced or relied upon by third parties, except as agreed by AECOM or as required by law. AECOM accepts no responsibility, and denies any liability whatsoever, to any party that uses or relies on this drawing without AECOM's express written consent. Do not scale this document. All measurements must be obtained from the stated dimensions.

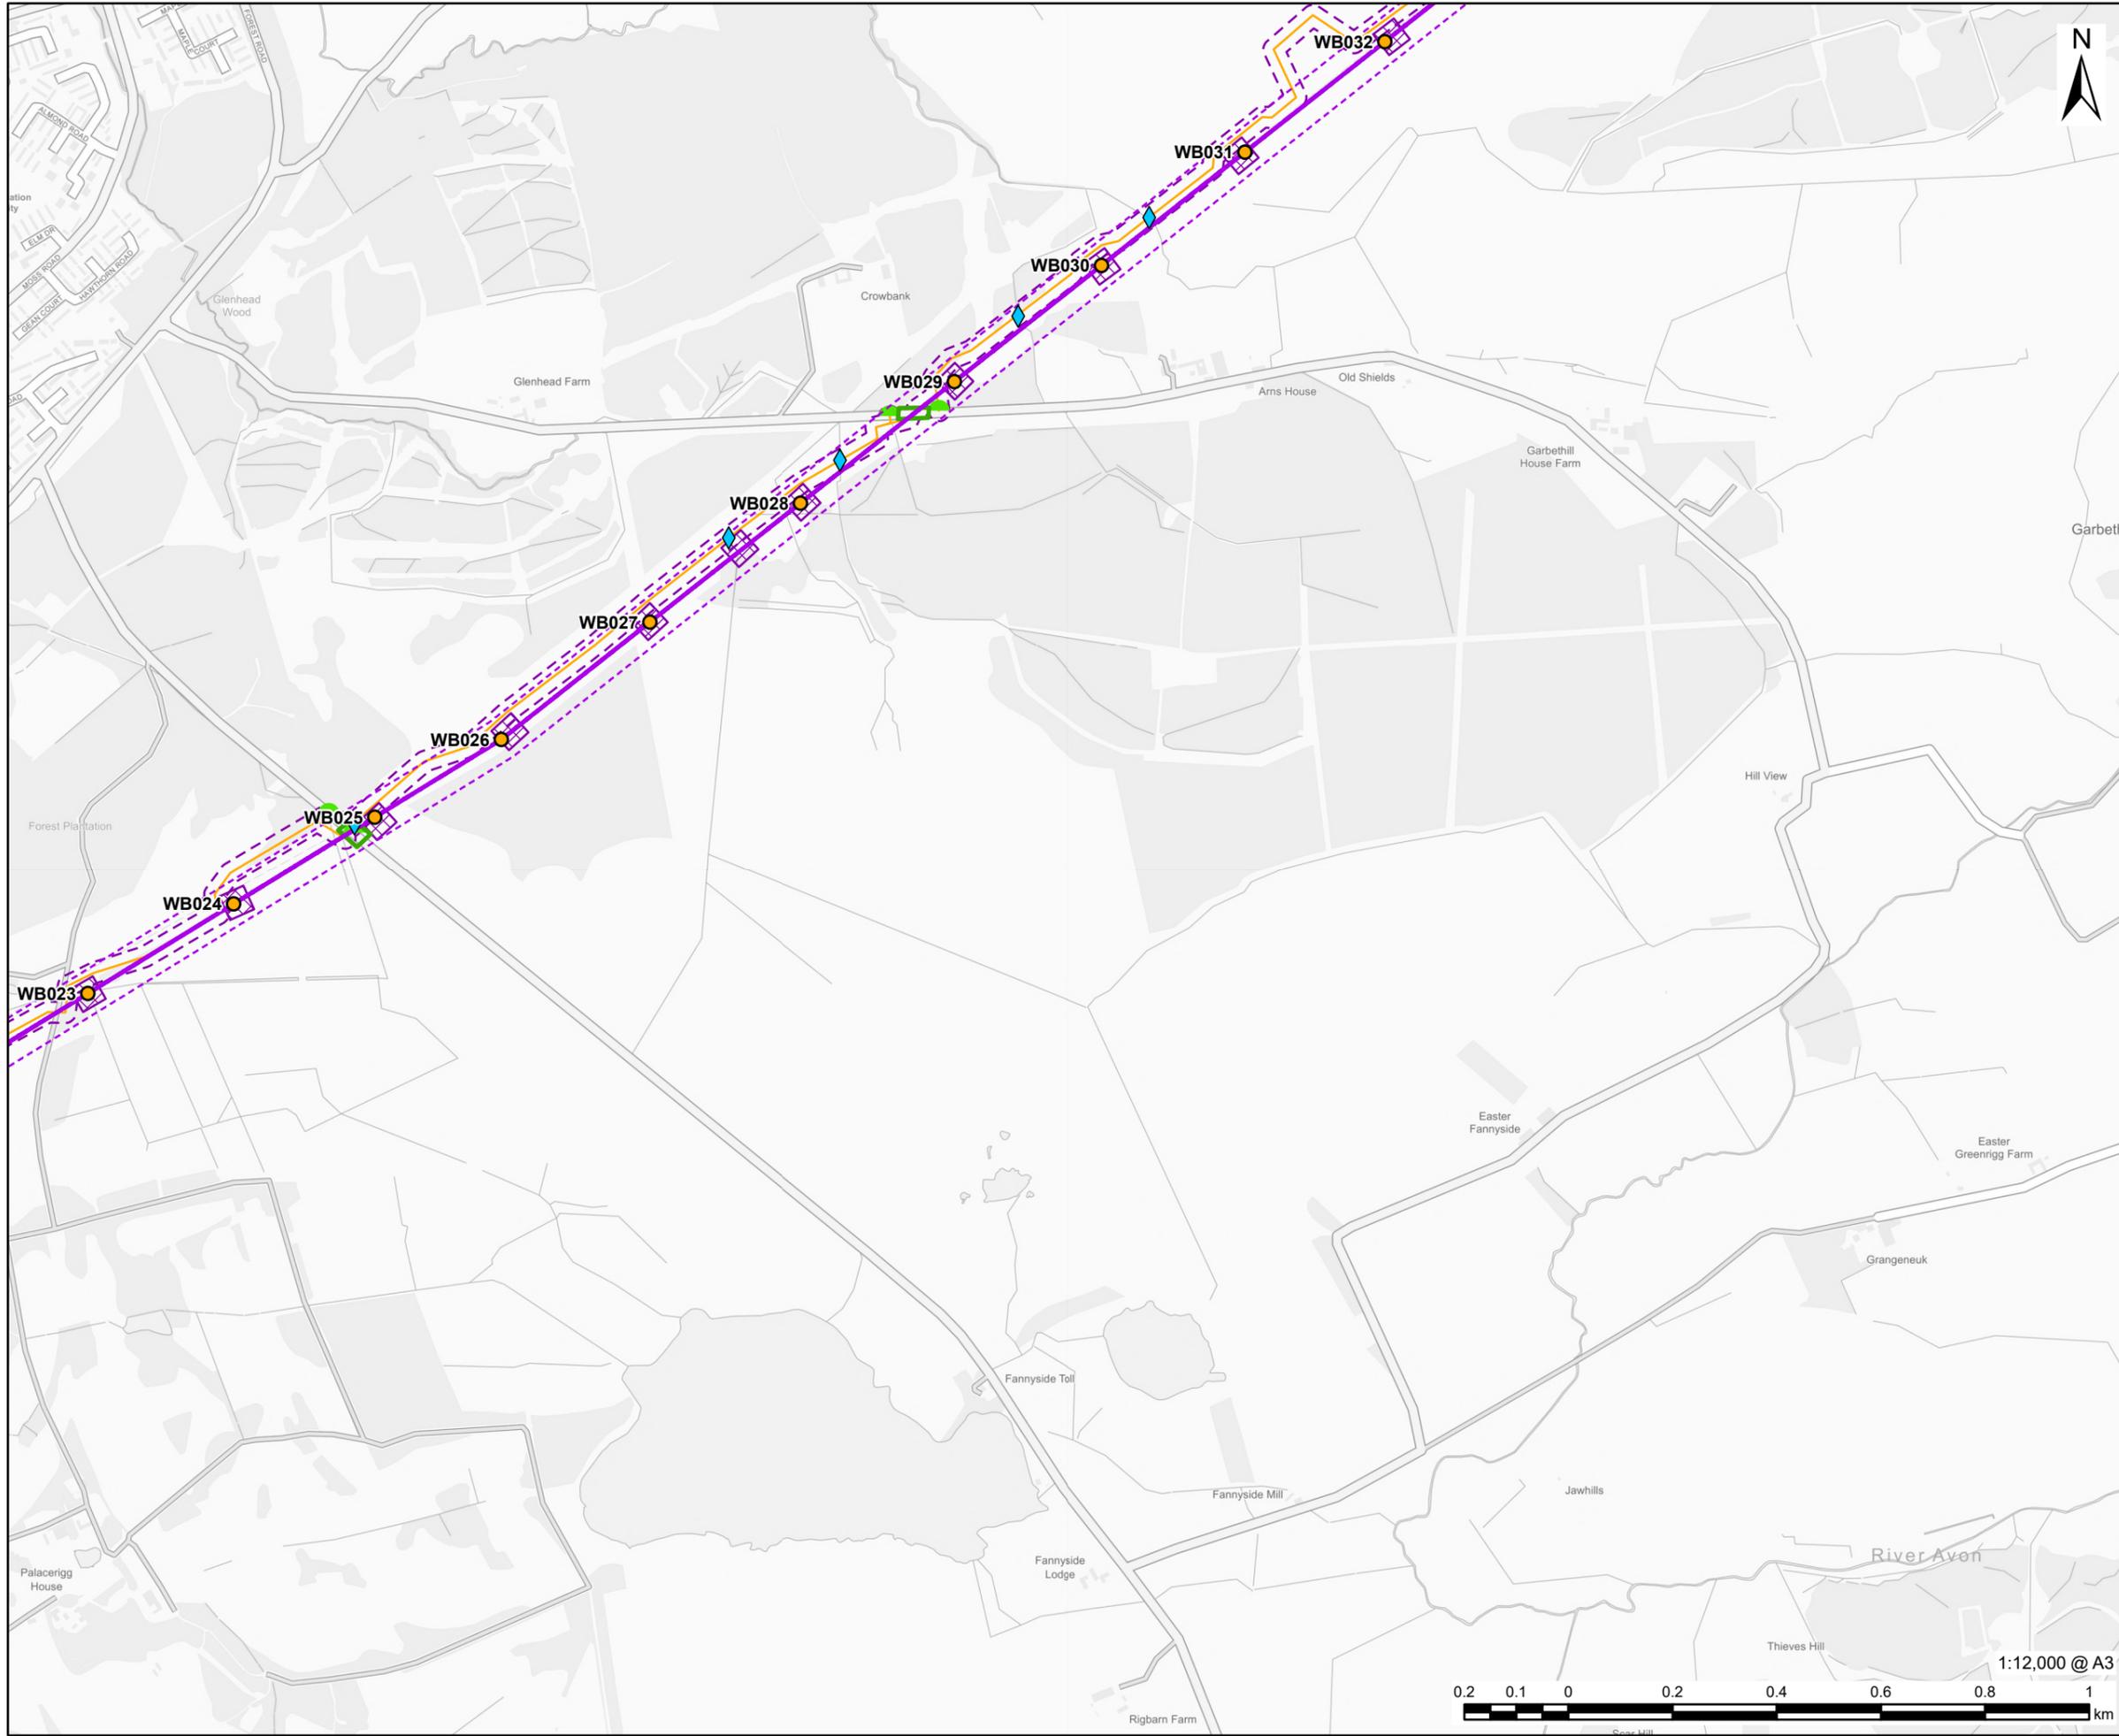


PROJECT
 Denny Wishaw Network Upgrade

CLIENT
 SP Energy Networks

CONSULTANT
 AECOM Limited
 One Trinity Gardens
 Newcastle
 NE1 2HF
 www.aecom.com

- LEGEND**
- New Tower
 - WB Route
 - WB OHL Wayleave Corridor
 - Tower Compound
 - Scaffolding
 - Water Crossing
 - Temporary Stone Track
 - Temporary Stone Track Proposed Access Wayleave
 - New
 - Upgrades
 - Existing

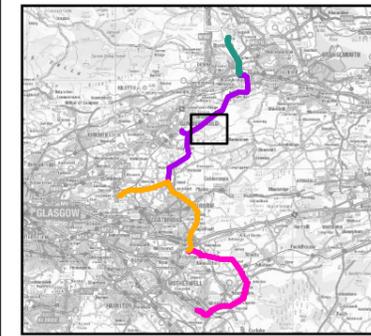

NOTES
 Contains OS data © Crown copyright 2025

ISSUE PURPOSE
 CONSULTATION


PROJECT NUMBER
 60635450

FIGURE TITLE
 Proposed New-build Overhead Line

FIGURE NUMBER
 Figure 2 (Sheet 4 of 7)



This drawing has been prepared for the use of AECOM's client. It may not be used, modified, reproduced or relied upon by third parties, except as agreed by AECOM or as required by law. AECOM accepts no responsibility, and denies any liability whatsoever, to any party that uses or relies on this drawing without AECOM's express written consent. Do not scale this document. All measurements must be obtained from the stated dimensions.

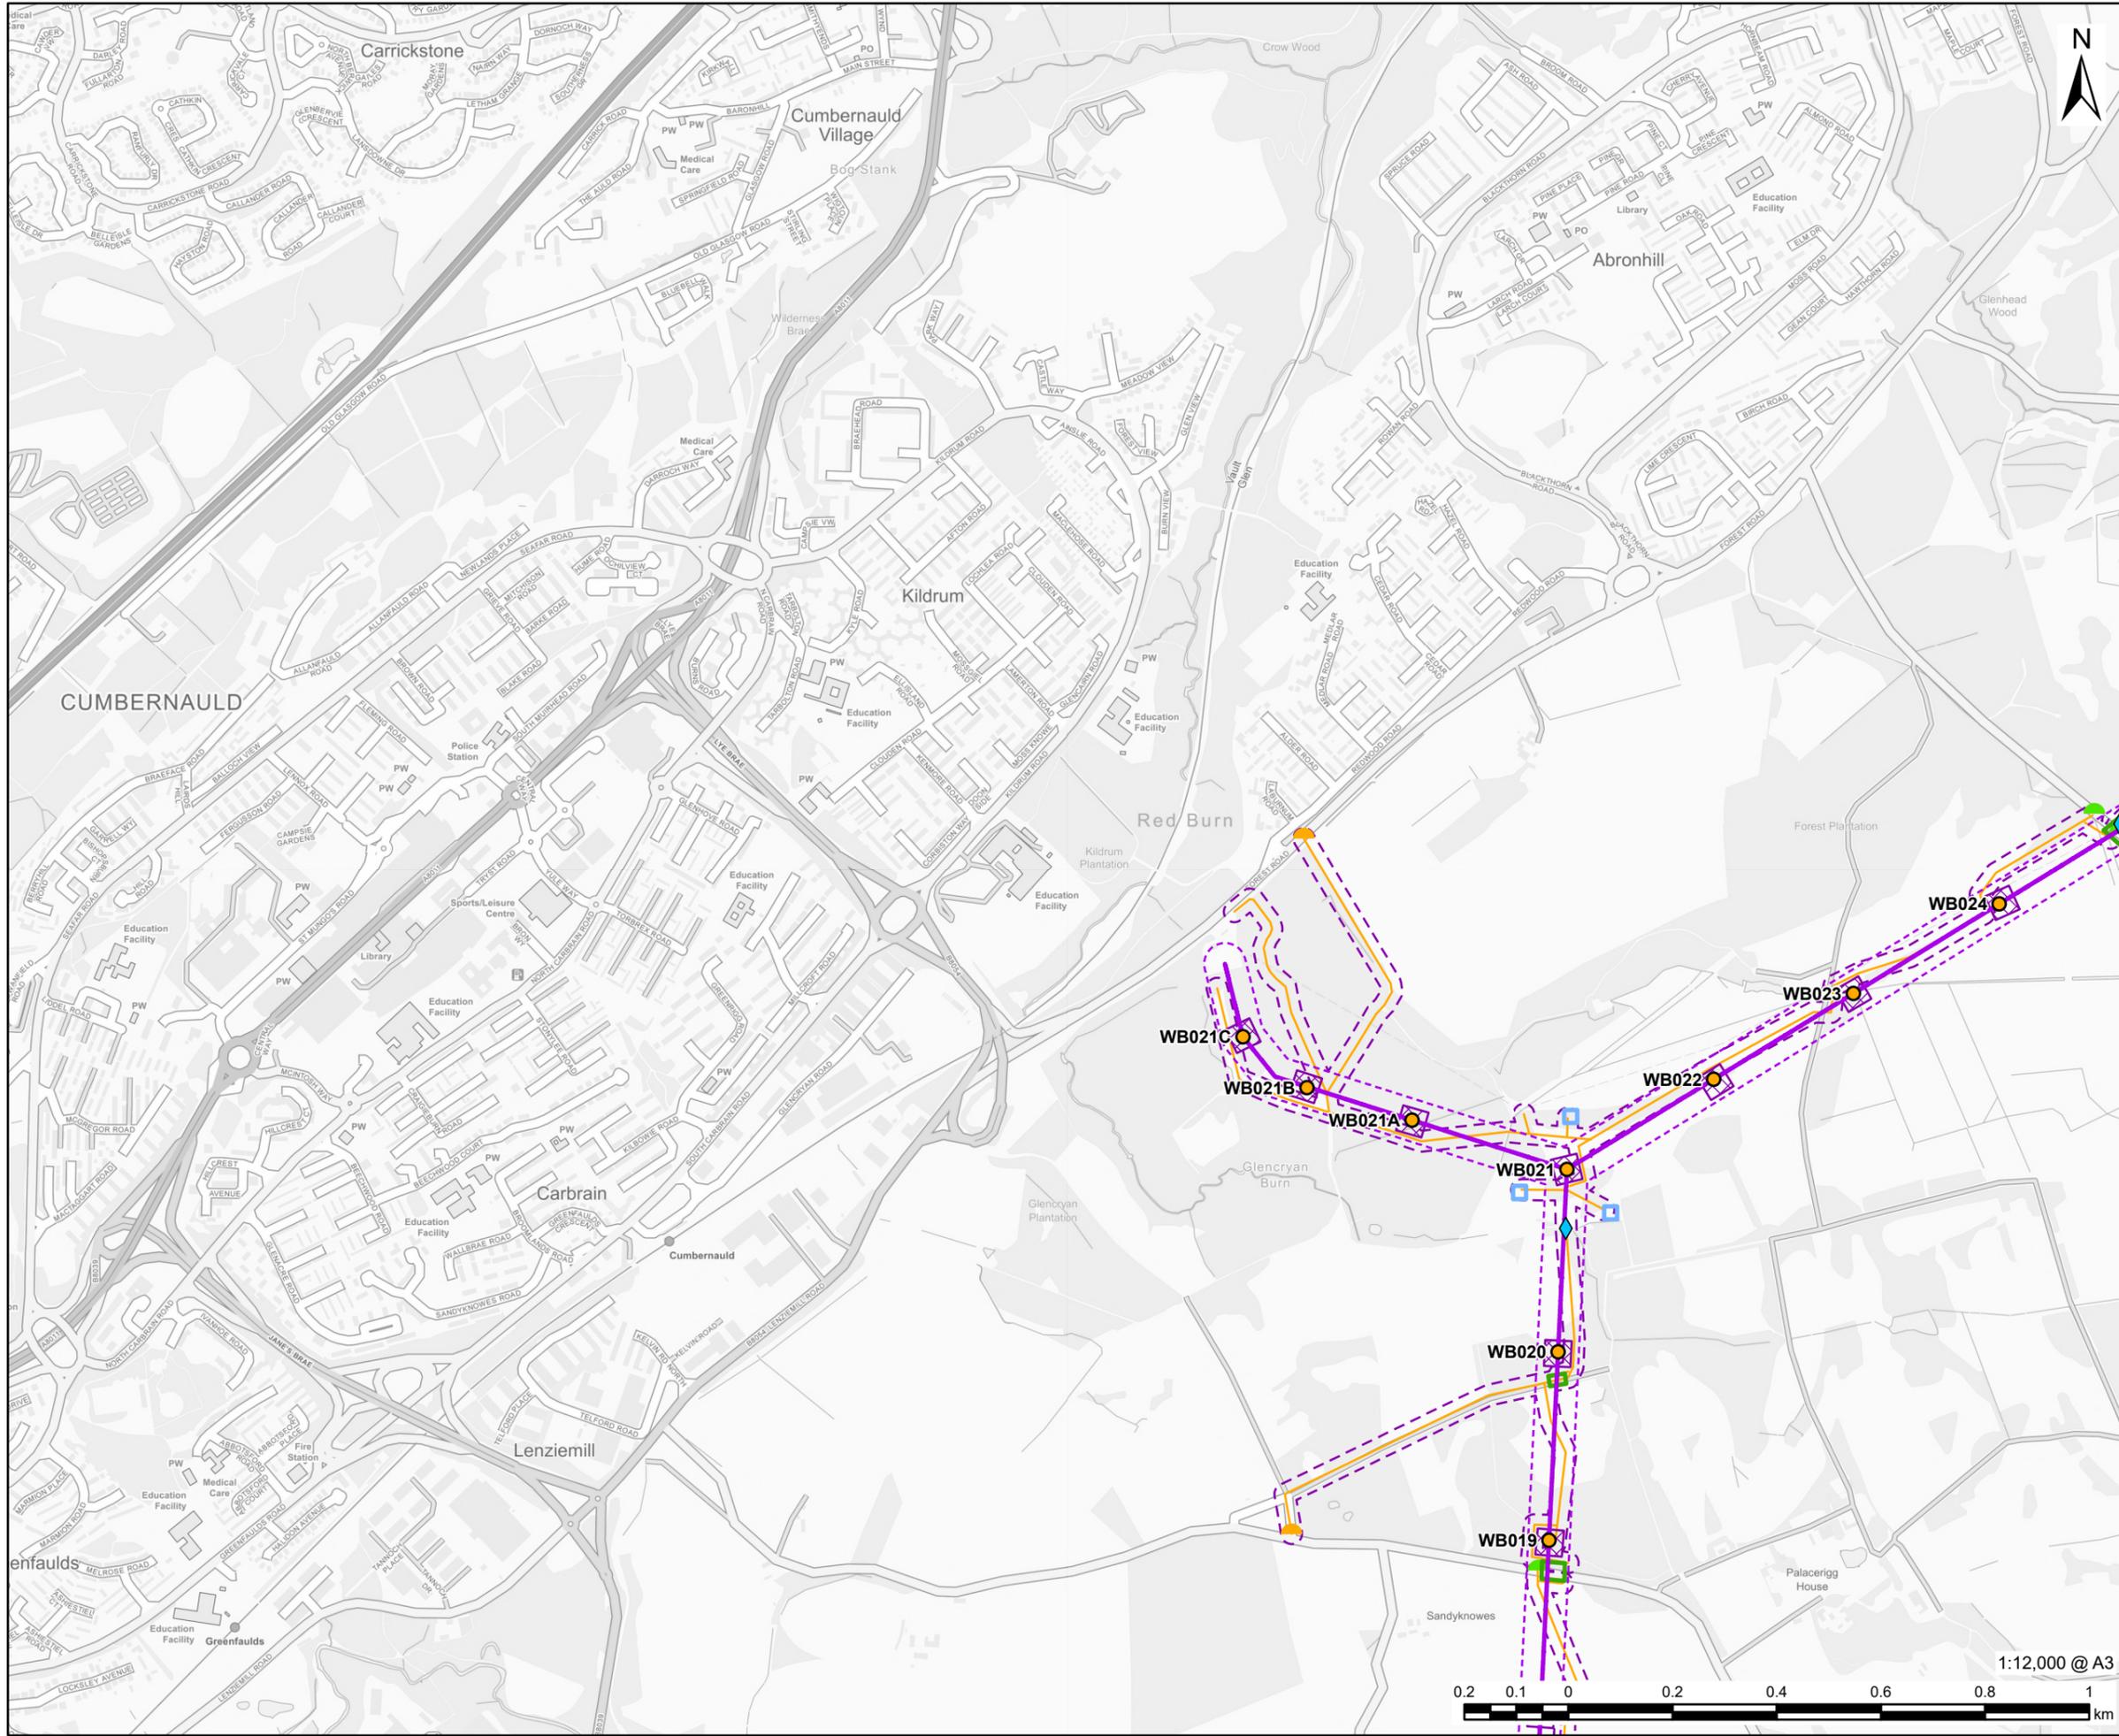


AECOM

PROJECT
Denny Wishaw Network Upgrade

CLIENT
SP Energy Networks

CONSULTANT
AECOM Limited
One Trinity Gardens
Newcastle
NE1 2HF
www.aecom.com

- LEGEND**
- New Tower
 - WB Route
 - WB OHL Wayleave Corridor
 - Tower Compound
 - Scaffolding
 - Pulling Position
 - Water Crossing
 - Temporary Stone Track
 - Temporary Stone Track Proposed Access Wayleave
 - New
 - Upgrades
 - Existing

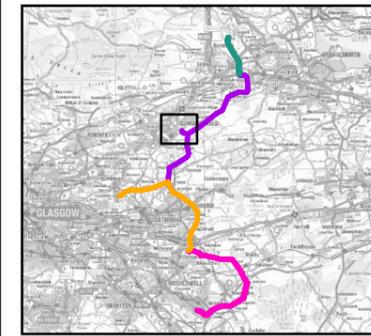

NOTES
Contains OS data © Crown copyright 2025


ISSUE PURPOSE
CONSULTATION

PROJECT NUMBER
60635450

FIGURE TITLE
Proposed New-build Overhead Line

FIGURE NUMBER
Figure 2 (Sheet 5 of 7)

This drawing has been prepared for the use of AECOM's client. It may not be used, modified, reproduced or relied upon by third parties, except as agreed by AECOM or as required by law. AECOM accepts no responsibility, and denies any liability whatsoever, to any party that uses or relies on this drawing without AECOM's express written consent. Do not scale this document. All measurements must be obtained from the stated dimensions.

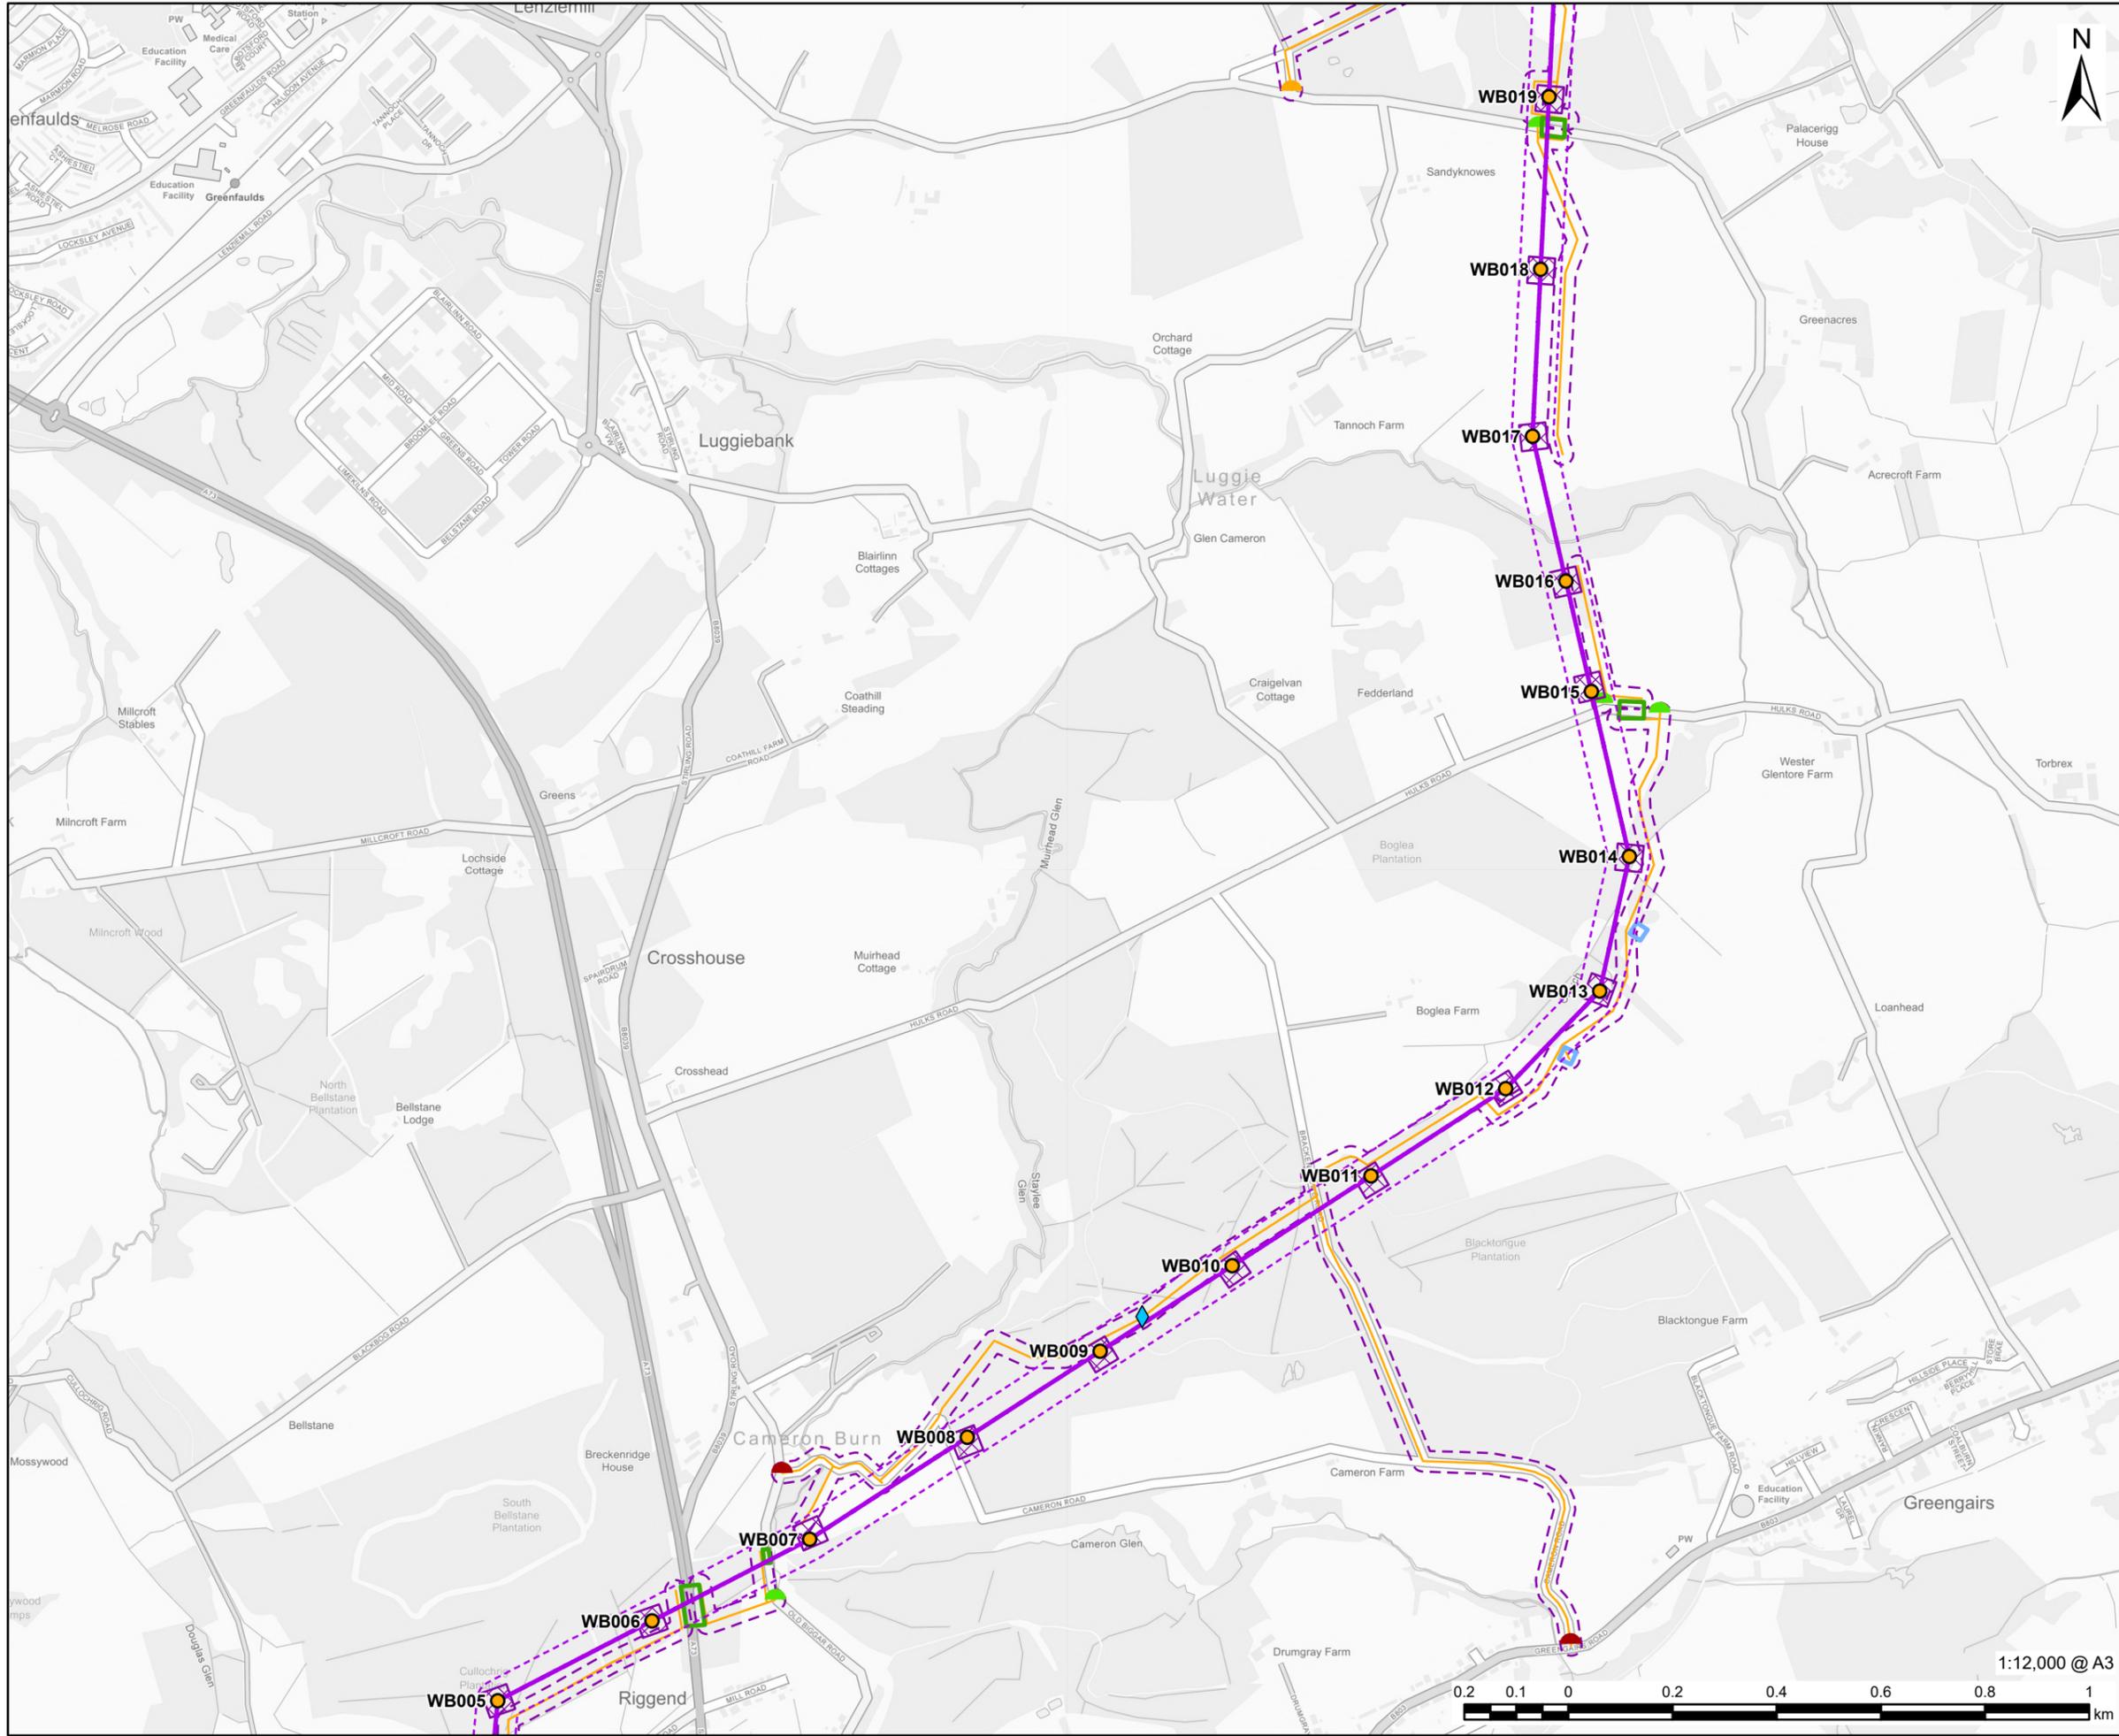


AECOM

PROJECT
Denny Wishaw Network Upgrade

CLIENT
SP Energy Networks

CONSULTANT
AECOM Limited
One Trinity Gardens
Newcastle
NE1 2HF
www.aecom.com

- LEGEND**
- New Tower
 - WB Route
 - WB OHL Wayleave Corridor
 - Tower Compound
 - Scaffolding
 - Pulling Position
 - Water Crossing
 - Temporary Stone Track
 - Temporary Stone Track Proposed Access Wayleave
 - New
 - Upgrades
 - Existing

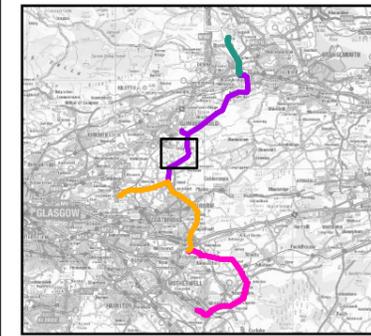

NOTES
Contains OS data © Crown copyright 2025


ISSUE PURPOSE
CONSULTATION

PROJECT NUMBER
60635450

FIGURE TITLE
Proposed New-build Overhead Line

FIGURE NUMBER
Figure 2 (Sheet 6 of 7)

This drawing has been prepared for the use of AECOM's client. It may not be used, modified, reproduced or relied upon by third parties, except as agreed by AECOM or as required by law. AECOM accepts no responsibility, and denies any liability whatsoever, to any party that uses or relies on this drawing without AECOM's express written consent. Do not scale this document. All measurements must be obtained from the stated dimensions.

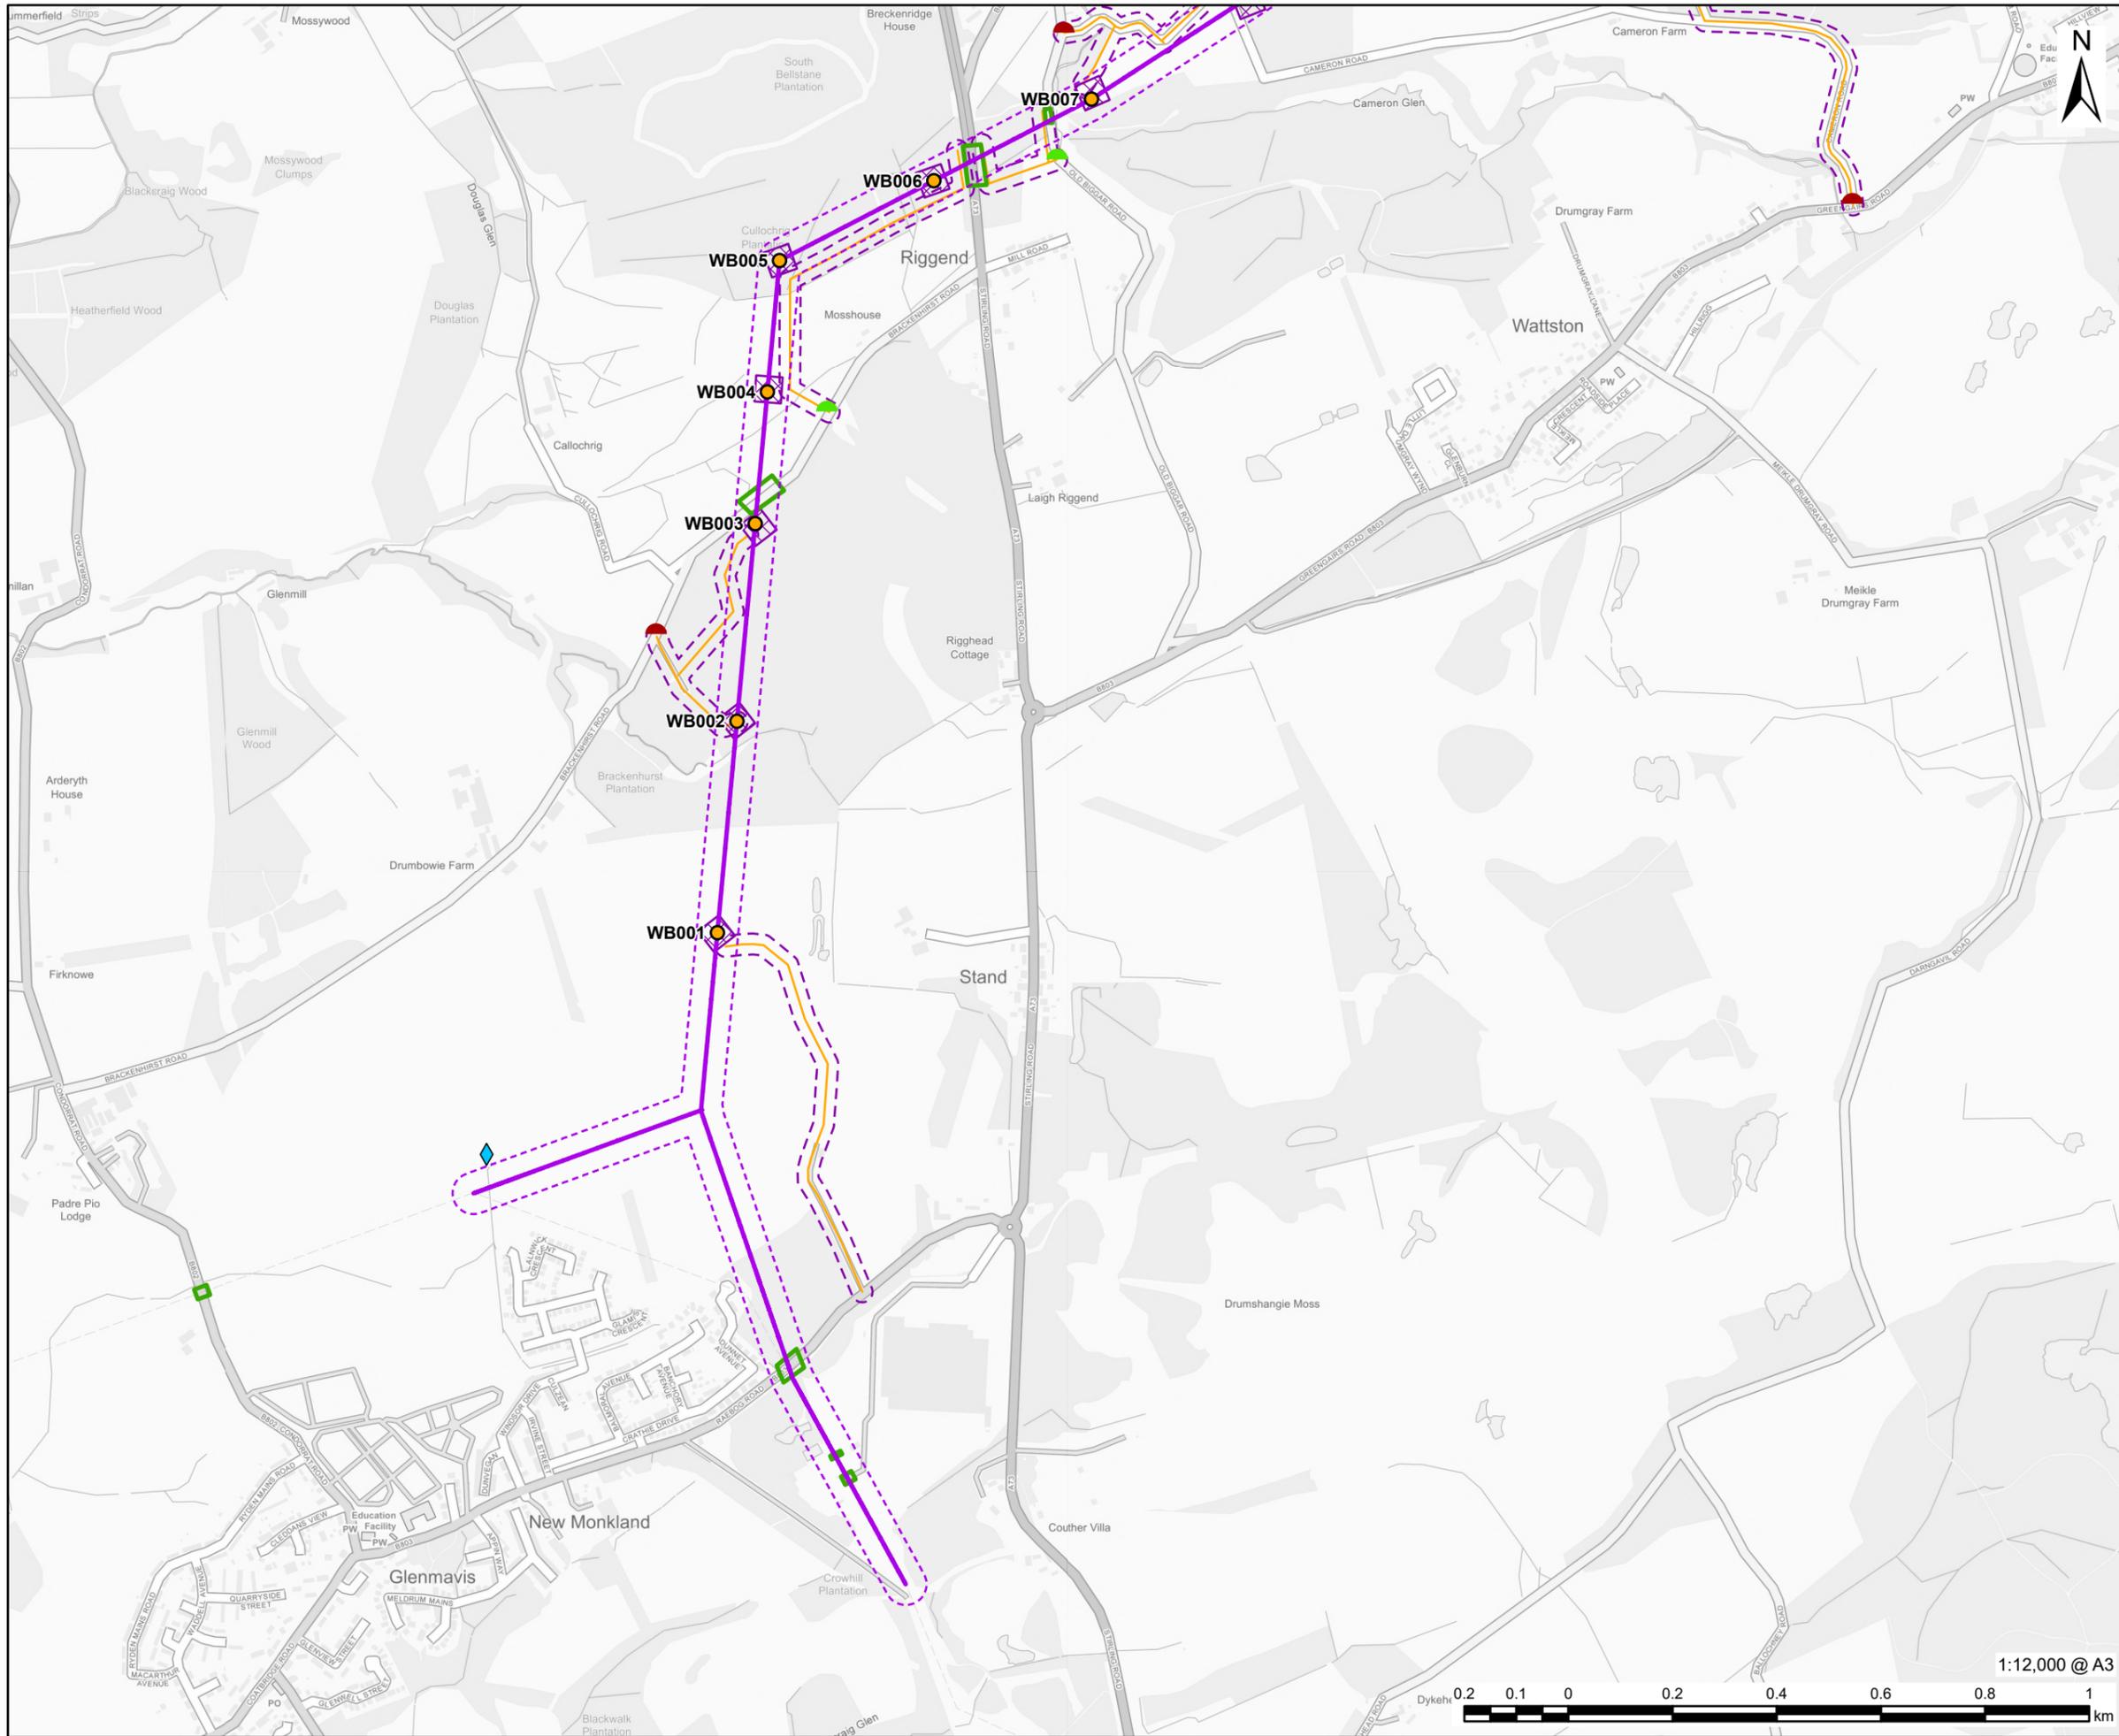


PROJECT
Denny Wishaw Network Upgrade

CLIENT
SP Energy Networks

CONSULTANT
AECOM Limited
One Trinity Gardens
Newcastle
NE1 2HF
www.aecom.com

- LEGEND**
- New Tower
 - WB Route
 - WB OHL Wayleave Corridor
 - Tower Compound
 - Scaffolding
 - Water Crossing
 - Temporary Stone Track
 - Temporary Stone Track Proposed Access Wayleave
 - New
 - Upgrades
 - Existing

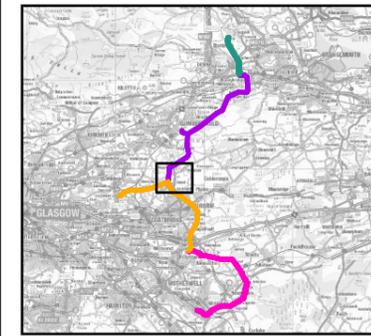

NOTES
Contains OS data © Crown copyright 2025

ISSUE PURPOSE
CONSULTATION

PROJECT NUMBER
60635450

FIGURE TITLE
Proposed New-build Overhead Line

FIGURE NUMBER
Figure 2 (Sheet 7 of 7)



This drawing has been prepared for the use of AECOM's client. It may not be used, modified, reproduced or relied upon by third parties, except as agreed by AECOM or as required by law. AECOM accepts no responsibility, and denies any liability whatsoever, to any party that uses or relies on this drawing without AECOM's express written consent. Do not scale this document. All measurements must be obtained from the stated dimensions.