


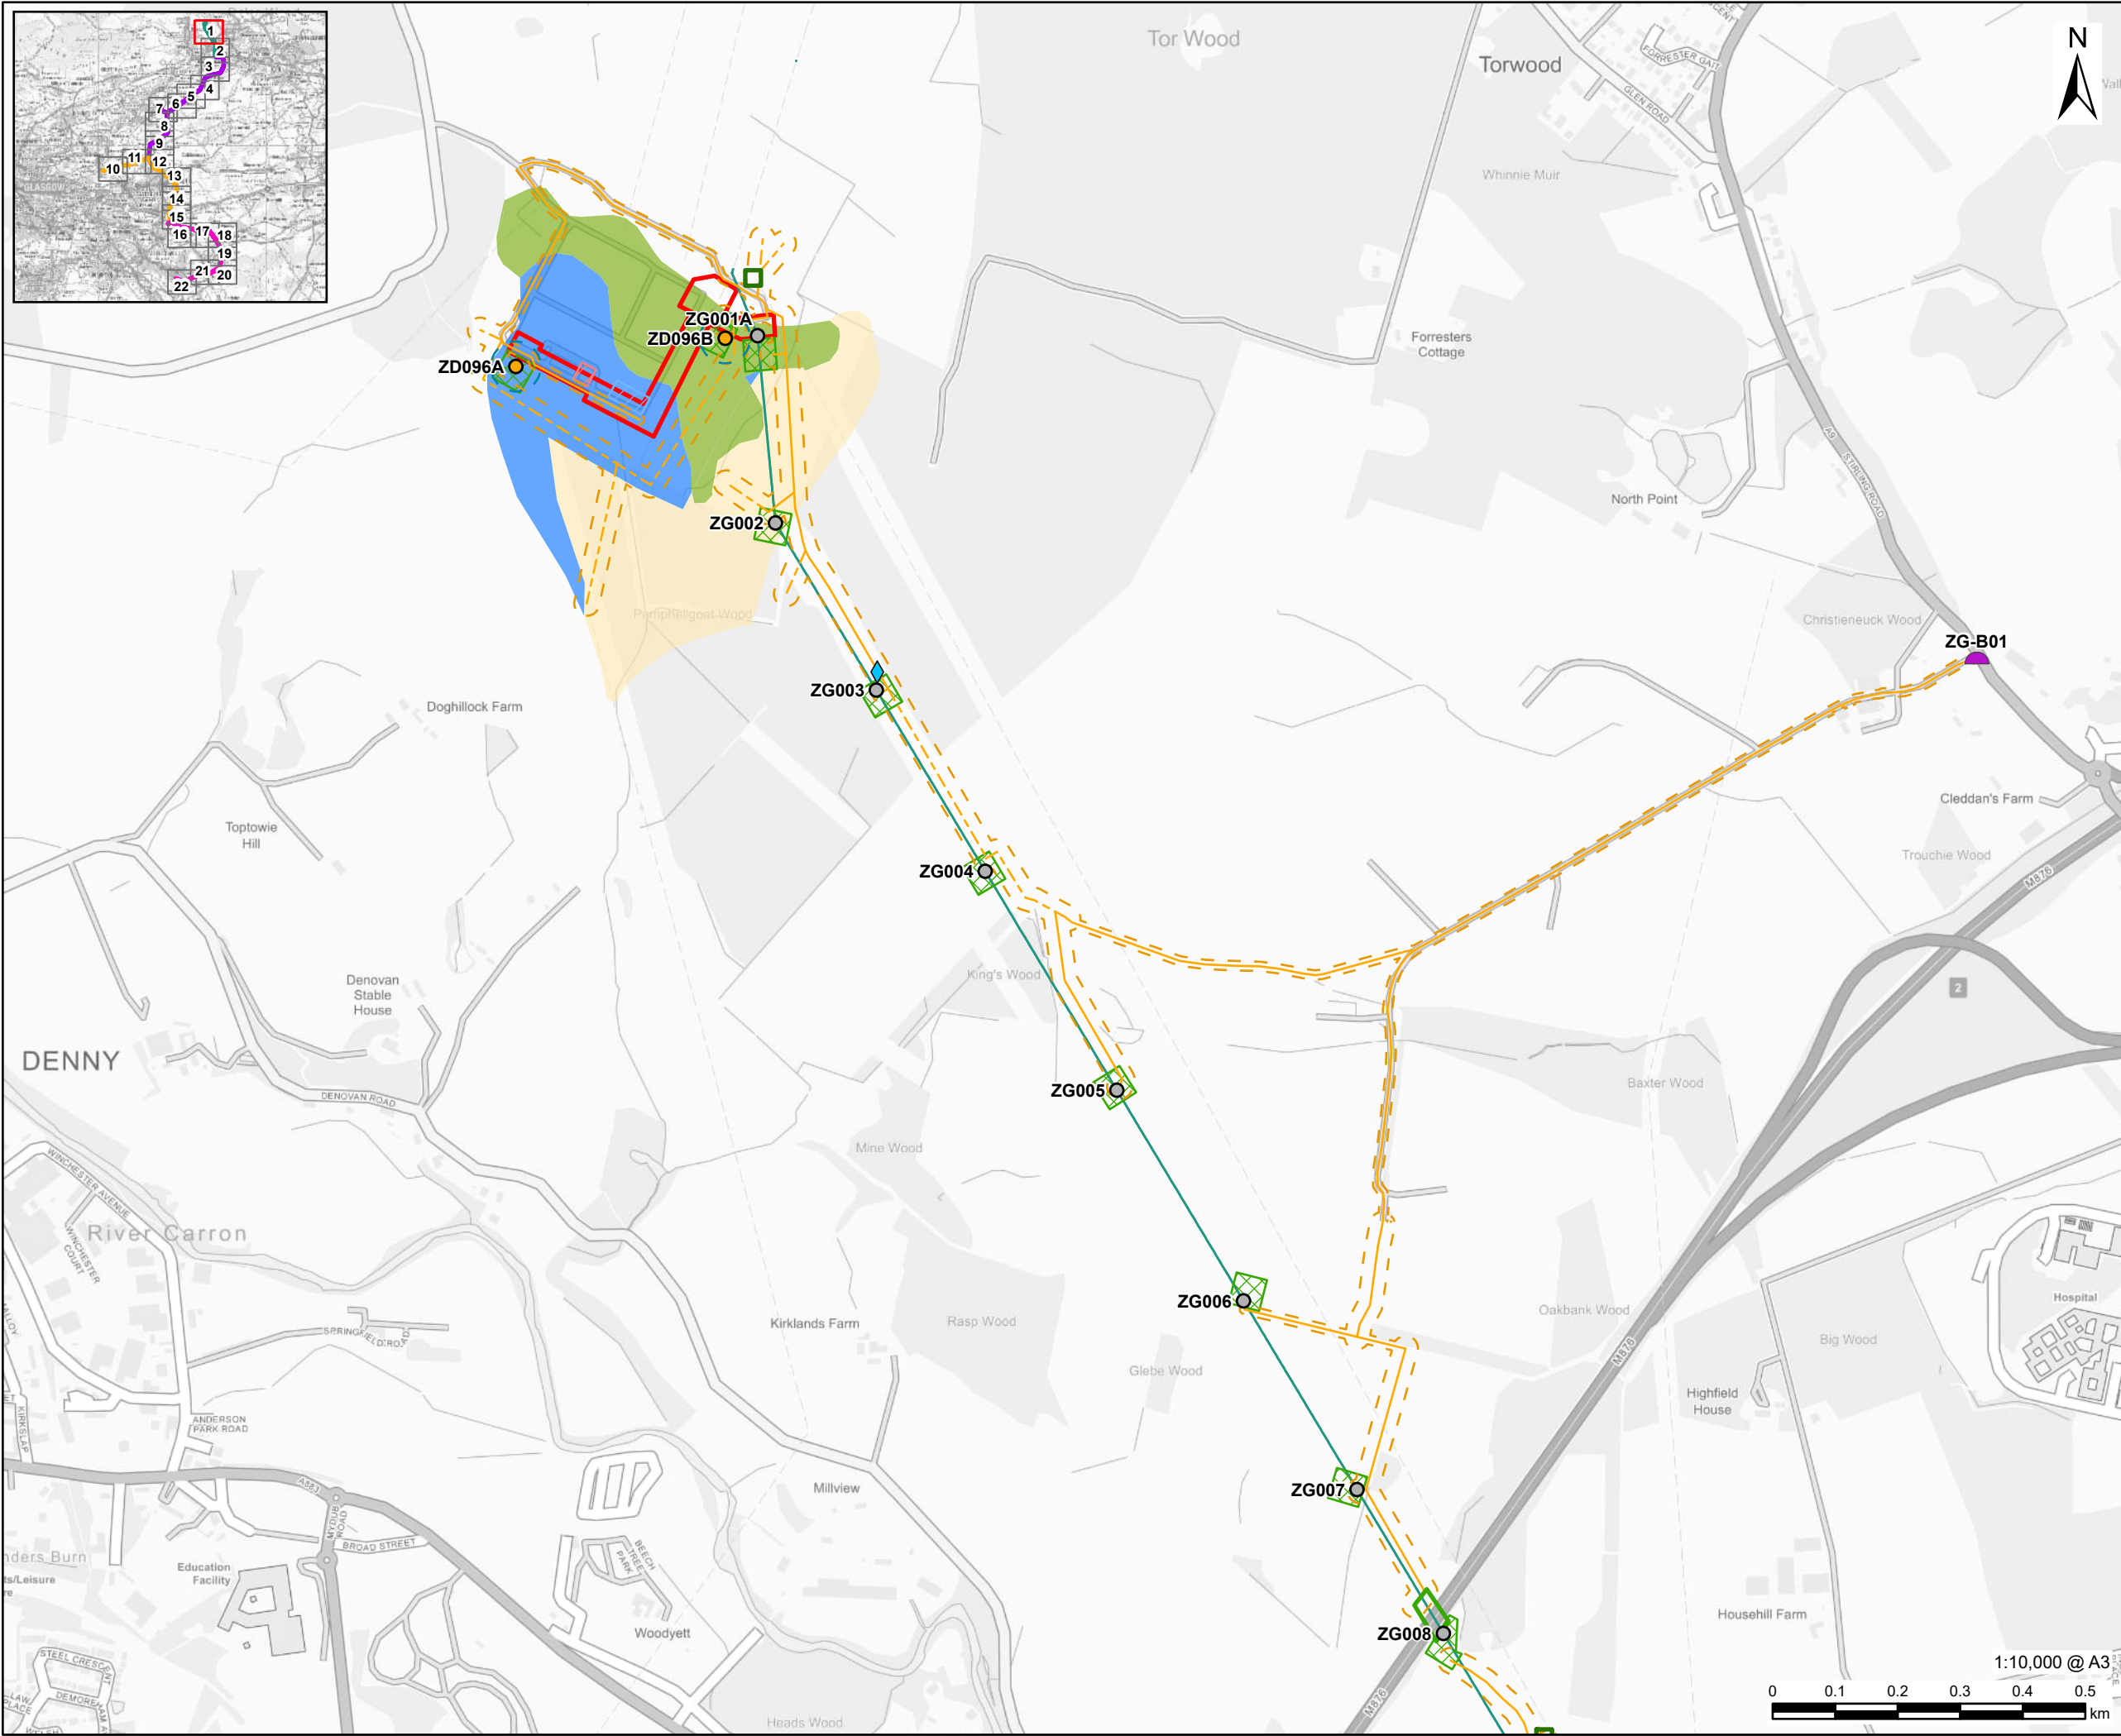

This drawing has been prepared for the use of AECOM's client. It may not be used, modified, reproduced or relied upon by third parties, except as agreed by AECOM or as required by law. AECOM accepts no responsibility, and denies any liability whatsoever, to any party that uses or relies on this drawing without AECOM's express written consent. Do not scale this document. All measurements must be obtained from the stated dimensions.



PROJECT

Denny Wishaw Network Upgrade

CLIENT

SP Energy Networks

CONSULTANT

AECOM Limited
One Trinity Gardens
Newcastle
NE1 2HF
www.aecom.com

LEGEND

- Existing Tower
- New Tower
- Denny North Substation Site Boundary
- ZG Tower Compound
- ZG Upgraded Overhead Line
- New Tower Limit of Deviation
- Temporary Trackway
- Temporary Stone Track
- Temporary Trackway and Temporary Stone Track Access Limit of Deviation
- Substation Site Compound
- Substation Laydown Area
- Scaffolding
- Pulling Position
- Water Crossing
- Existing Bellmouth
- Carbon and Peatland 2016 (SNH)
- Class 3
- Class 4
- Class 5

NOTES

Contains OS data © Crown copyright 2025
© British Geological Survey materials © UKRI 2025
© SNH information licensed under the Open Government Licence 3.0

ISSUE PURPOSE

Environmental Impact Assessment Report

PROJECT NUMBER



60602788

FIGURE TITLE

Geology - Peat

FIGURE NUMBER

Figure 10.3 (Sheet 1 of 22)

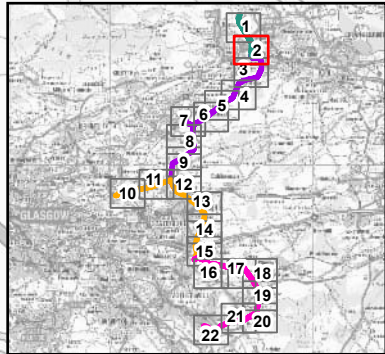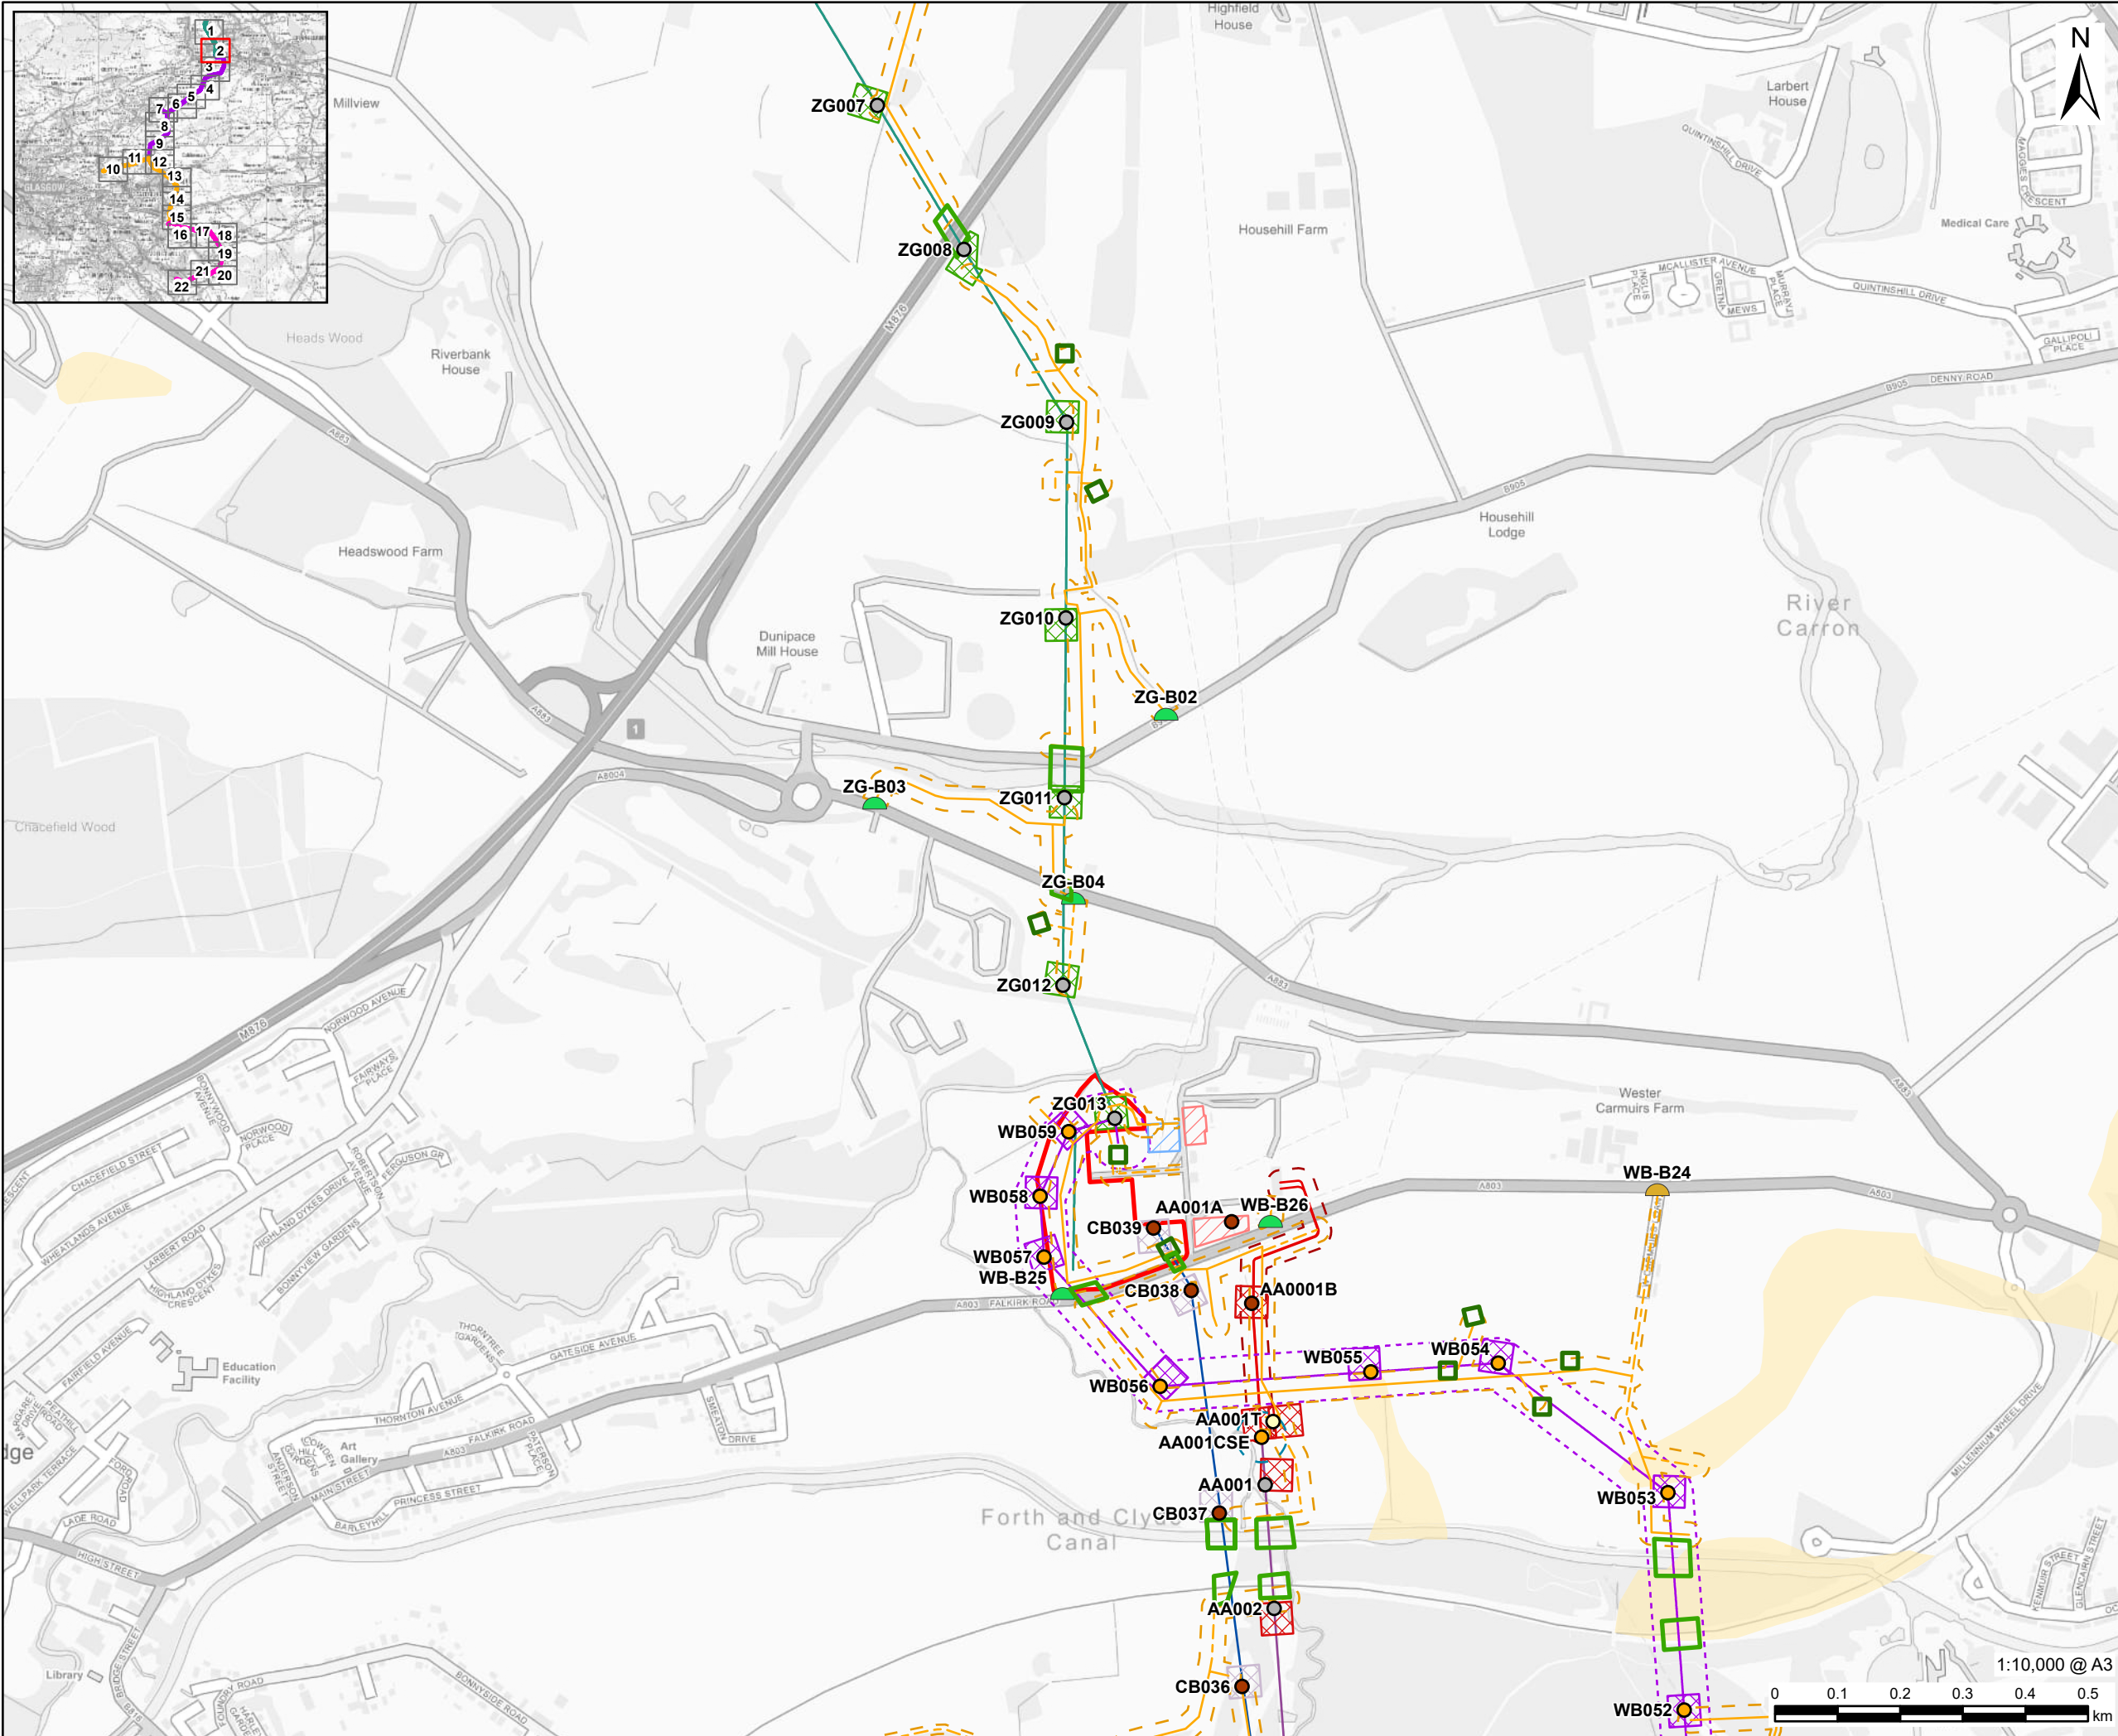

AECOM

PROJECT

Denny Wishaw Network Upgrade

CLIENT

SP Energy Networks

CONSULTANT

AECOM Limited
One Trinity Gardens
Newcastle
NE1 2HF
www.aecom.com

LEGEND

- Existing Tower
- New Tower
- Temporary Tower
- Tower to be Removed
- Bonnybridge Substation Site Boundary
- New Build Tower Compound
- ZG Tower Compound
- CB Tower Compound
- AA Tower Compound
- New Build Overhead Line
- ZG Uprated Overhead Line
- CB Route Removal
- AA Alignment
- AA Route Undergrounding
- New Build Overhead Line Limit of Deviation
- AA Route Undergrounding Limit of Deviation
- New Tower Limit of Deviation
- Temporary Trackway
- Temporary Stone Track
- Temporary Trackway and Temporary Stone Track Access Limit of Deviation
- Substation Site Compound
- Substation Laydown Area
- Scaffolding
- Pulling Position
- New Bellmouth
- Upgrade Bellmouth
- Carbon and Peatland 2016 (SNH)
- Class 4

NOTES

Contains OS data © Crown copyright 2025
© British Geological Survey materials © UKRI 2025
© SNH information licensed under the Open Government Licence 3.0

ISSUE PURPOSE

Environmental Impact Assessment Report

PROJECT NUMBER


60602788

FIGURE TITLE

Geology - Peat

FIGURE NUMBER

Figure 10.3 (Sheet 2 of 22)

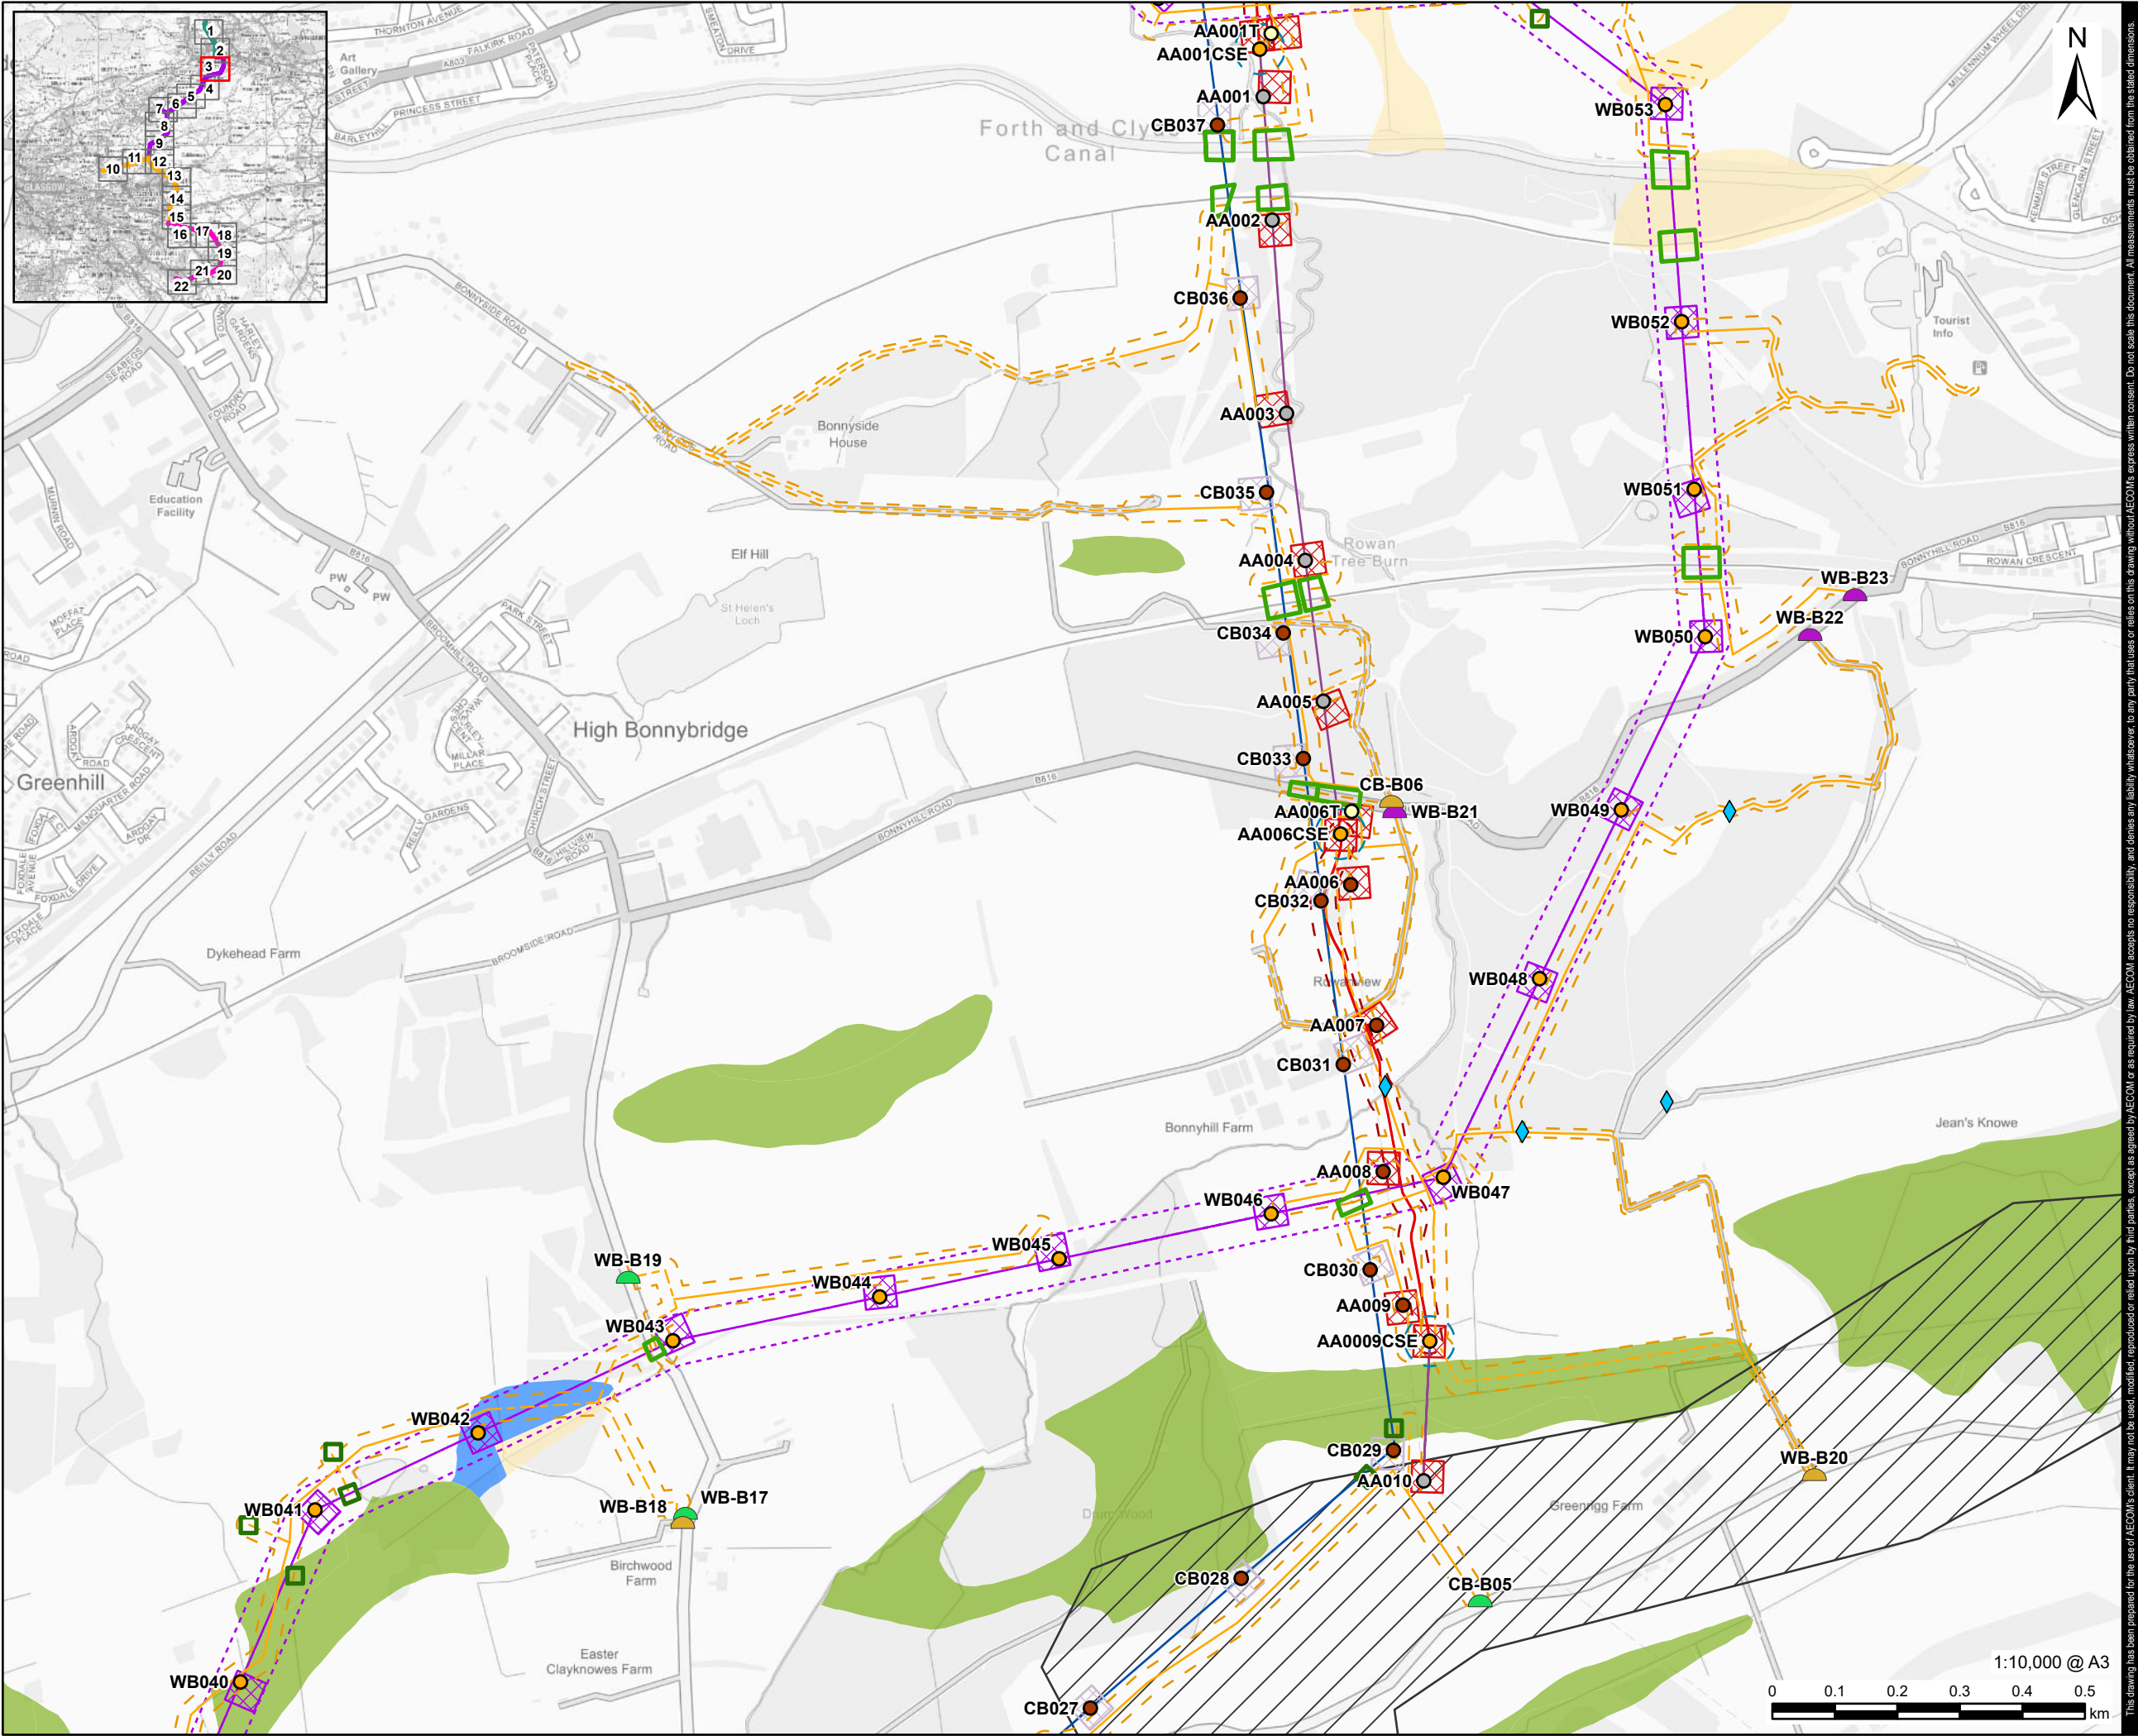

PROJECT

Denny Wishaw Network Upgrade

CLIENT

SP Energy Networks

CONSULTANT

AECOM Limited
One Trinity Gardens
Newcastle
NE1 2HF
www.aecom.com

LEGEND

- Existing Tower
- New Tower
- Temporary Tower
- Tower to be Removed
- New Build Tower Compound
- CB Tower Compound
- AA Tower Compound
- New Build Overhead Line
- CB Route Removal
- AA Alignment
- AA Route Undergrounding
- New Build Overhead Line Limit of Deviation
- AA Route Undergrounding Limit of Deviation
- New Tower Limit of Deviation
- Temporary Trackway
- Temporary Stone Track
- Temporary Trackway and Temporary Stone Track Access Limit of Deviation
- Scaffolding
- Pulling Position
- Water Crossing
- Existing Bellmouth
- New Bellmouth
- Upgrade Bellmouth
- BGS 1:625,000 Superficial Geology
- Organic Deposits - Peat
- Carbon and Peatland 2016 (SNH)
- Class 3
- Class 4
- Class 5

NOTES

Contains OS data © Crown copyright 2025
© British Geological Survey materials © UKRI 2025
© SNH information licensed under the Open Government Licence 3.0

ISSUE PURPOSE

Environmental Impact Assessment Report

PROJECT NUMBER


60602788

FIGURE TITLE

Geology - Peat

FIGURE NUMBER

Figure 10.3 (Sheet 3 of 22)

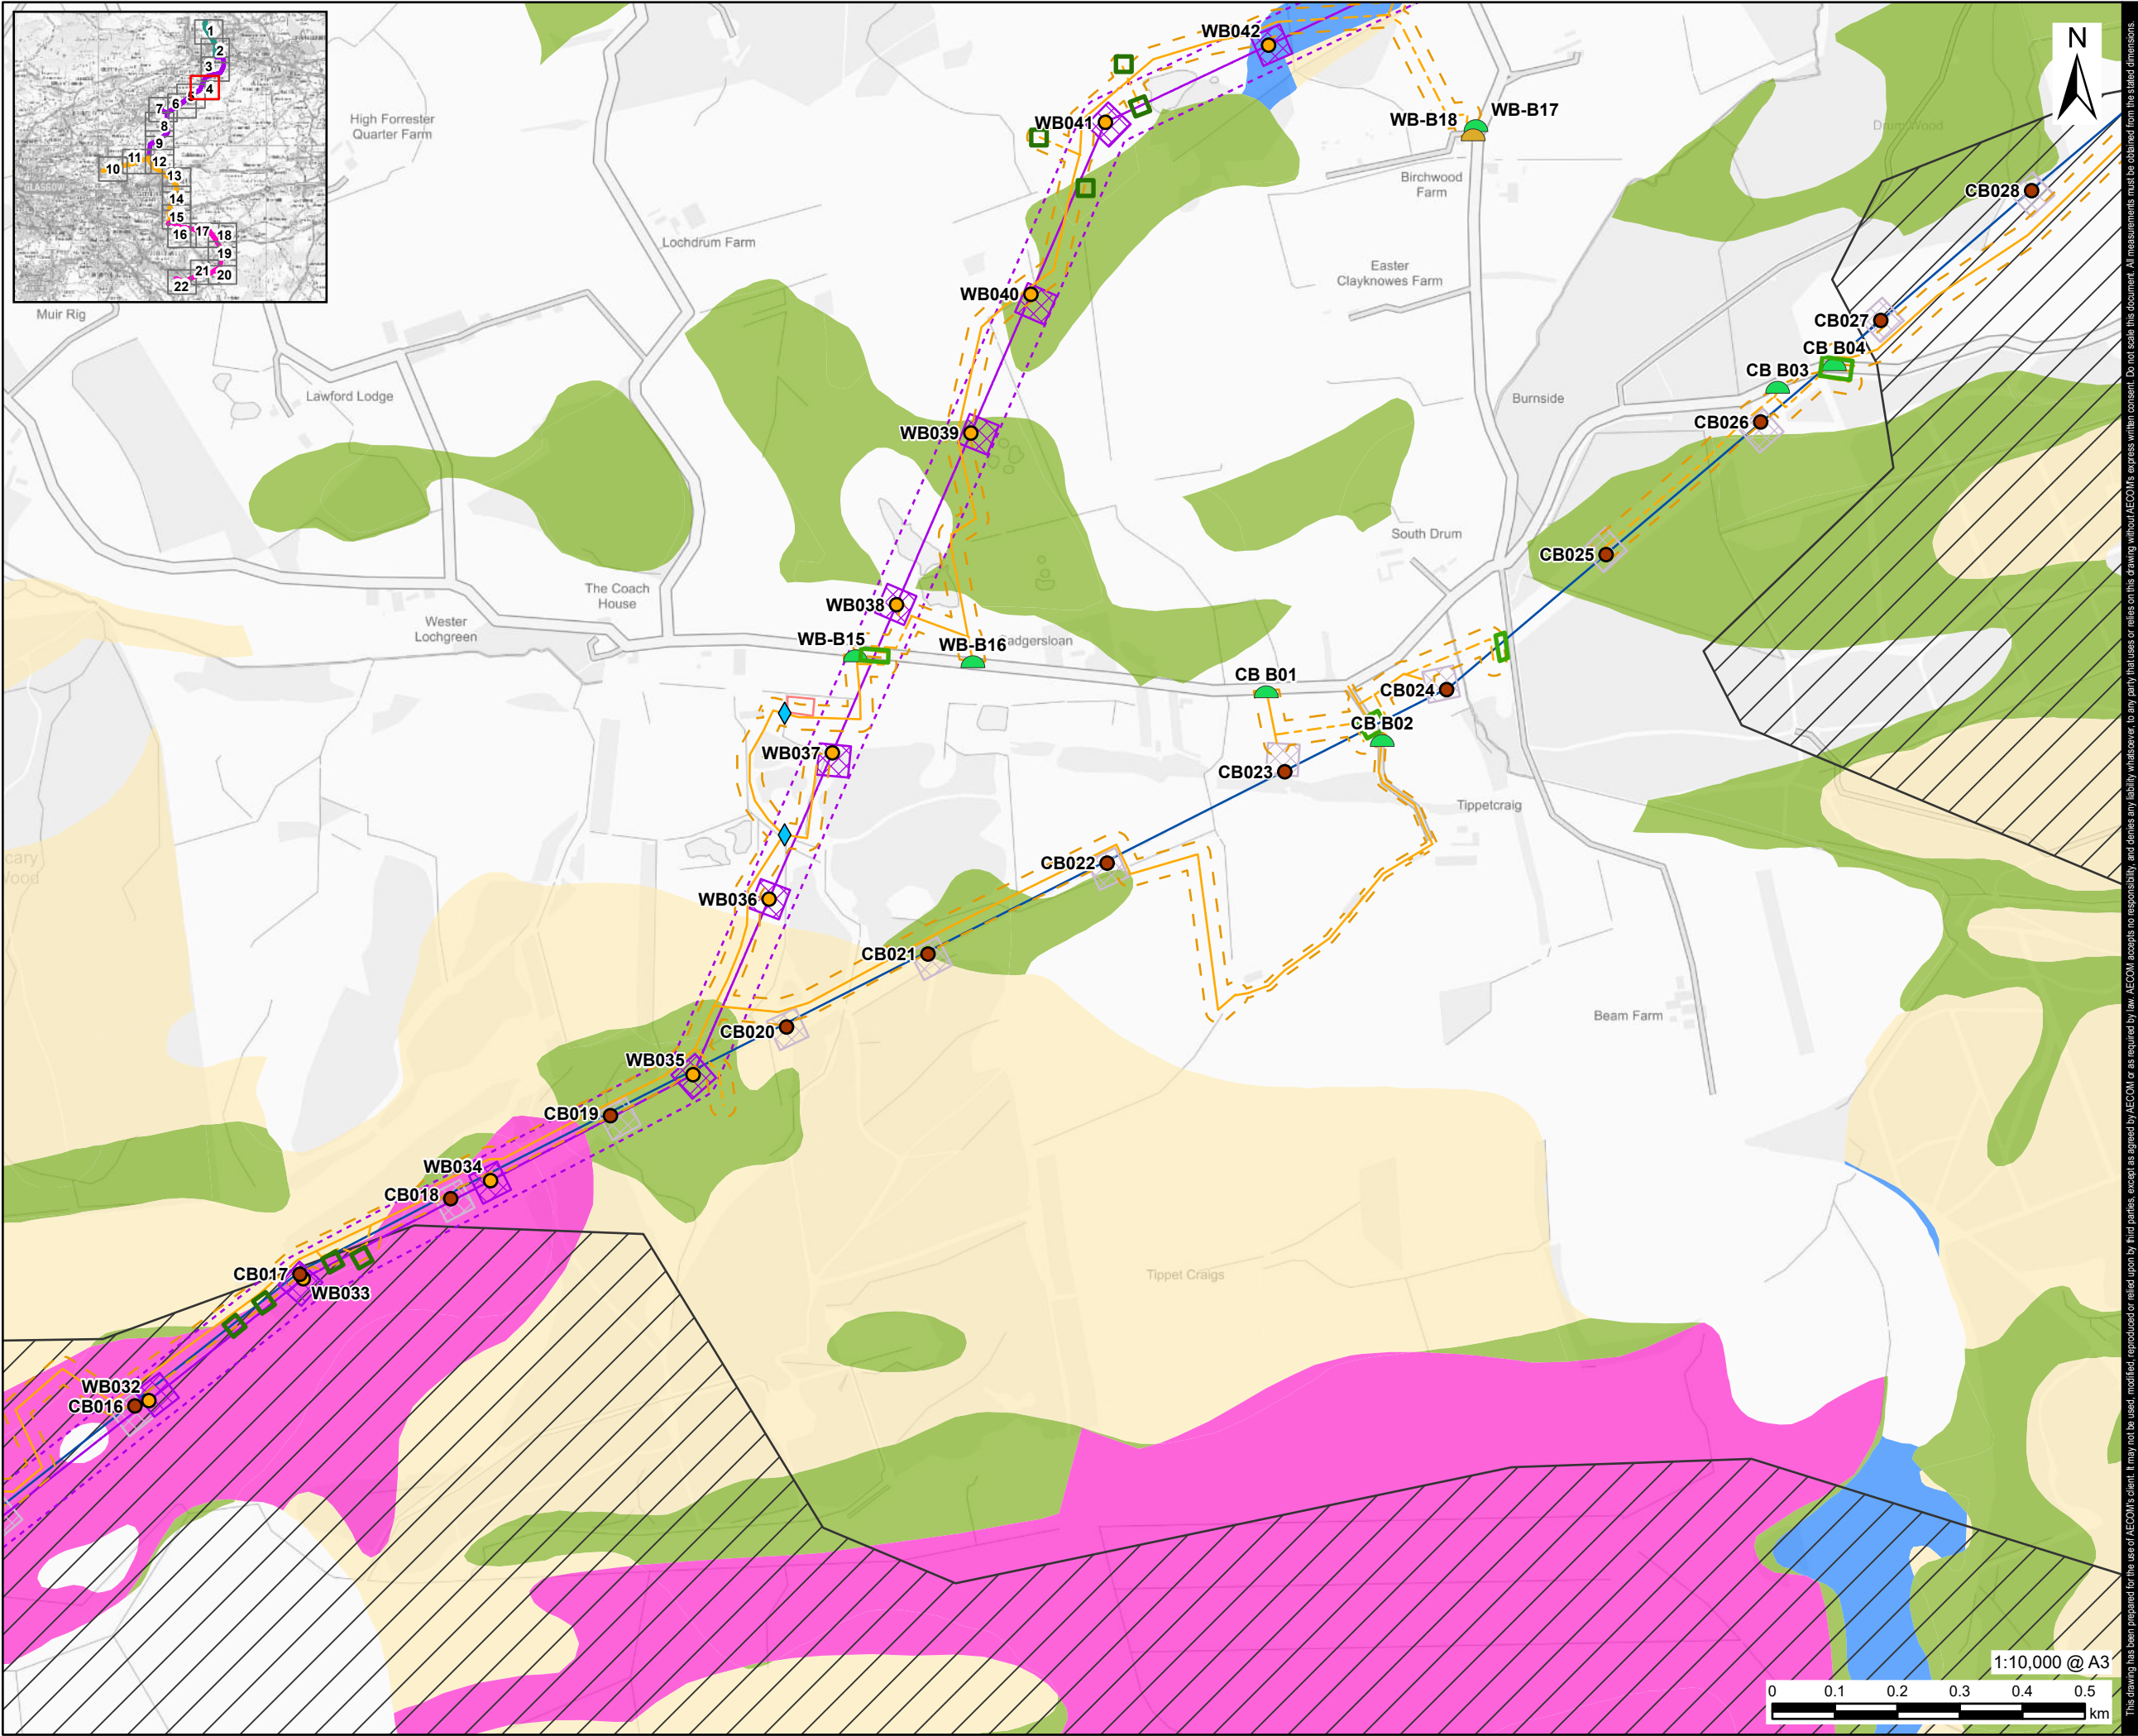

AECOM

PROJECT

Denny Wishaw Network Upgrade

CLIENT

SP Energy Networks

CONSULTANT

AECOM Limited
One Trinity Gardens
Newcastle
NE1 2HF
www.aecom.com

LEGEND

- New Tower
- Tower to be Removed
- New Build Tower Compound
- CB Tower Compound
- New Build Overhead Line
- CB Route Removal
- New Build Overhead Line Limit of Deviation
- Temporary Trackway
- Temporary Stone Track
- Temporary Trackway and Temporary Stone Track Access Limit of Deviation
- Overhead Line Site Compound
- Scaffolding
- Pulling Position
- Water Crossing
- New Bellmouth
- Upgrade Bellmouth
- BGS 1:625,000 Superficial Geology
- Organic Deposits - Peat
- Carbon and Peatland 2016 (SNH)
- Class 1
- Class 3
- Class 4
- Class 5

NOTES

Contains OS data © Crown copyright 2025
© British Geological Survey materials © UKRI 2025
© SNH information licensed under the Open Government Licence 3.0

ISSUE PURPOSE

Environmental Impact Assessment Report

PROJECT NUMBER


60602788

FIGURE TITLE

Geology - Peat

FIGURE NUMBER

Figure 10.3 (Sheet 4 of 22)

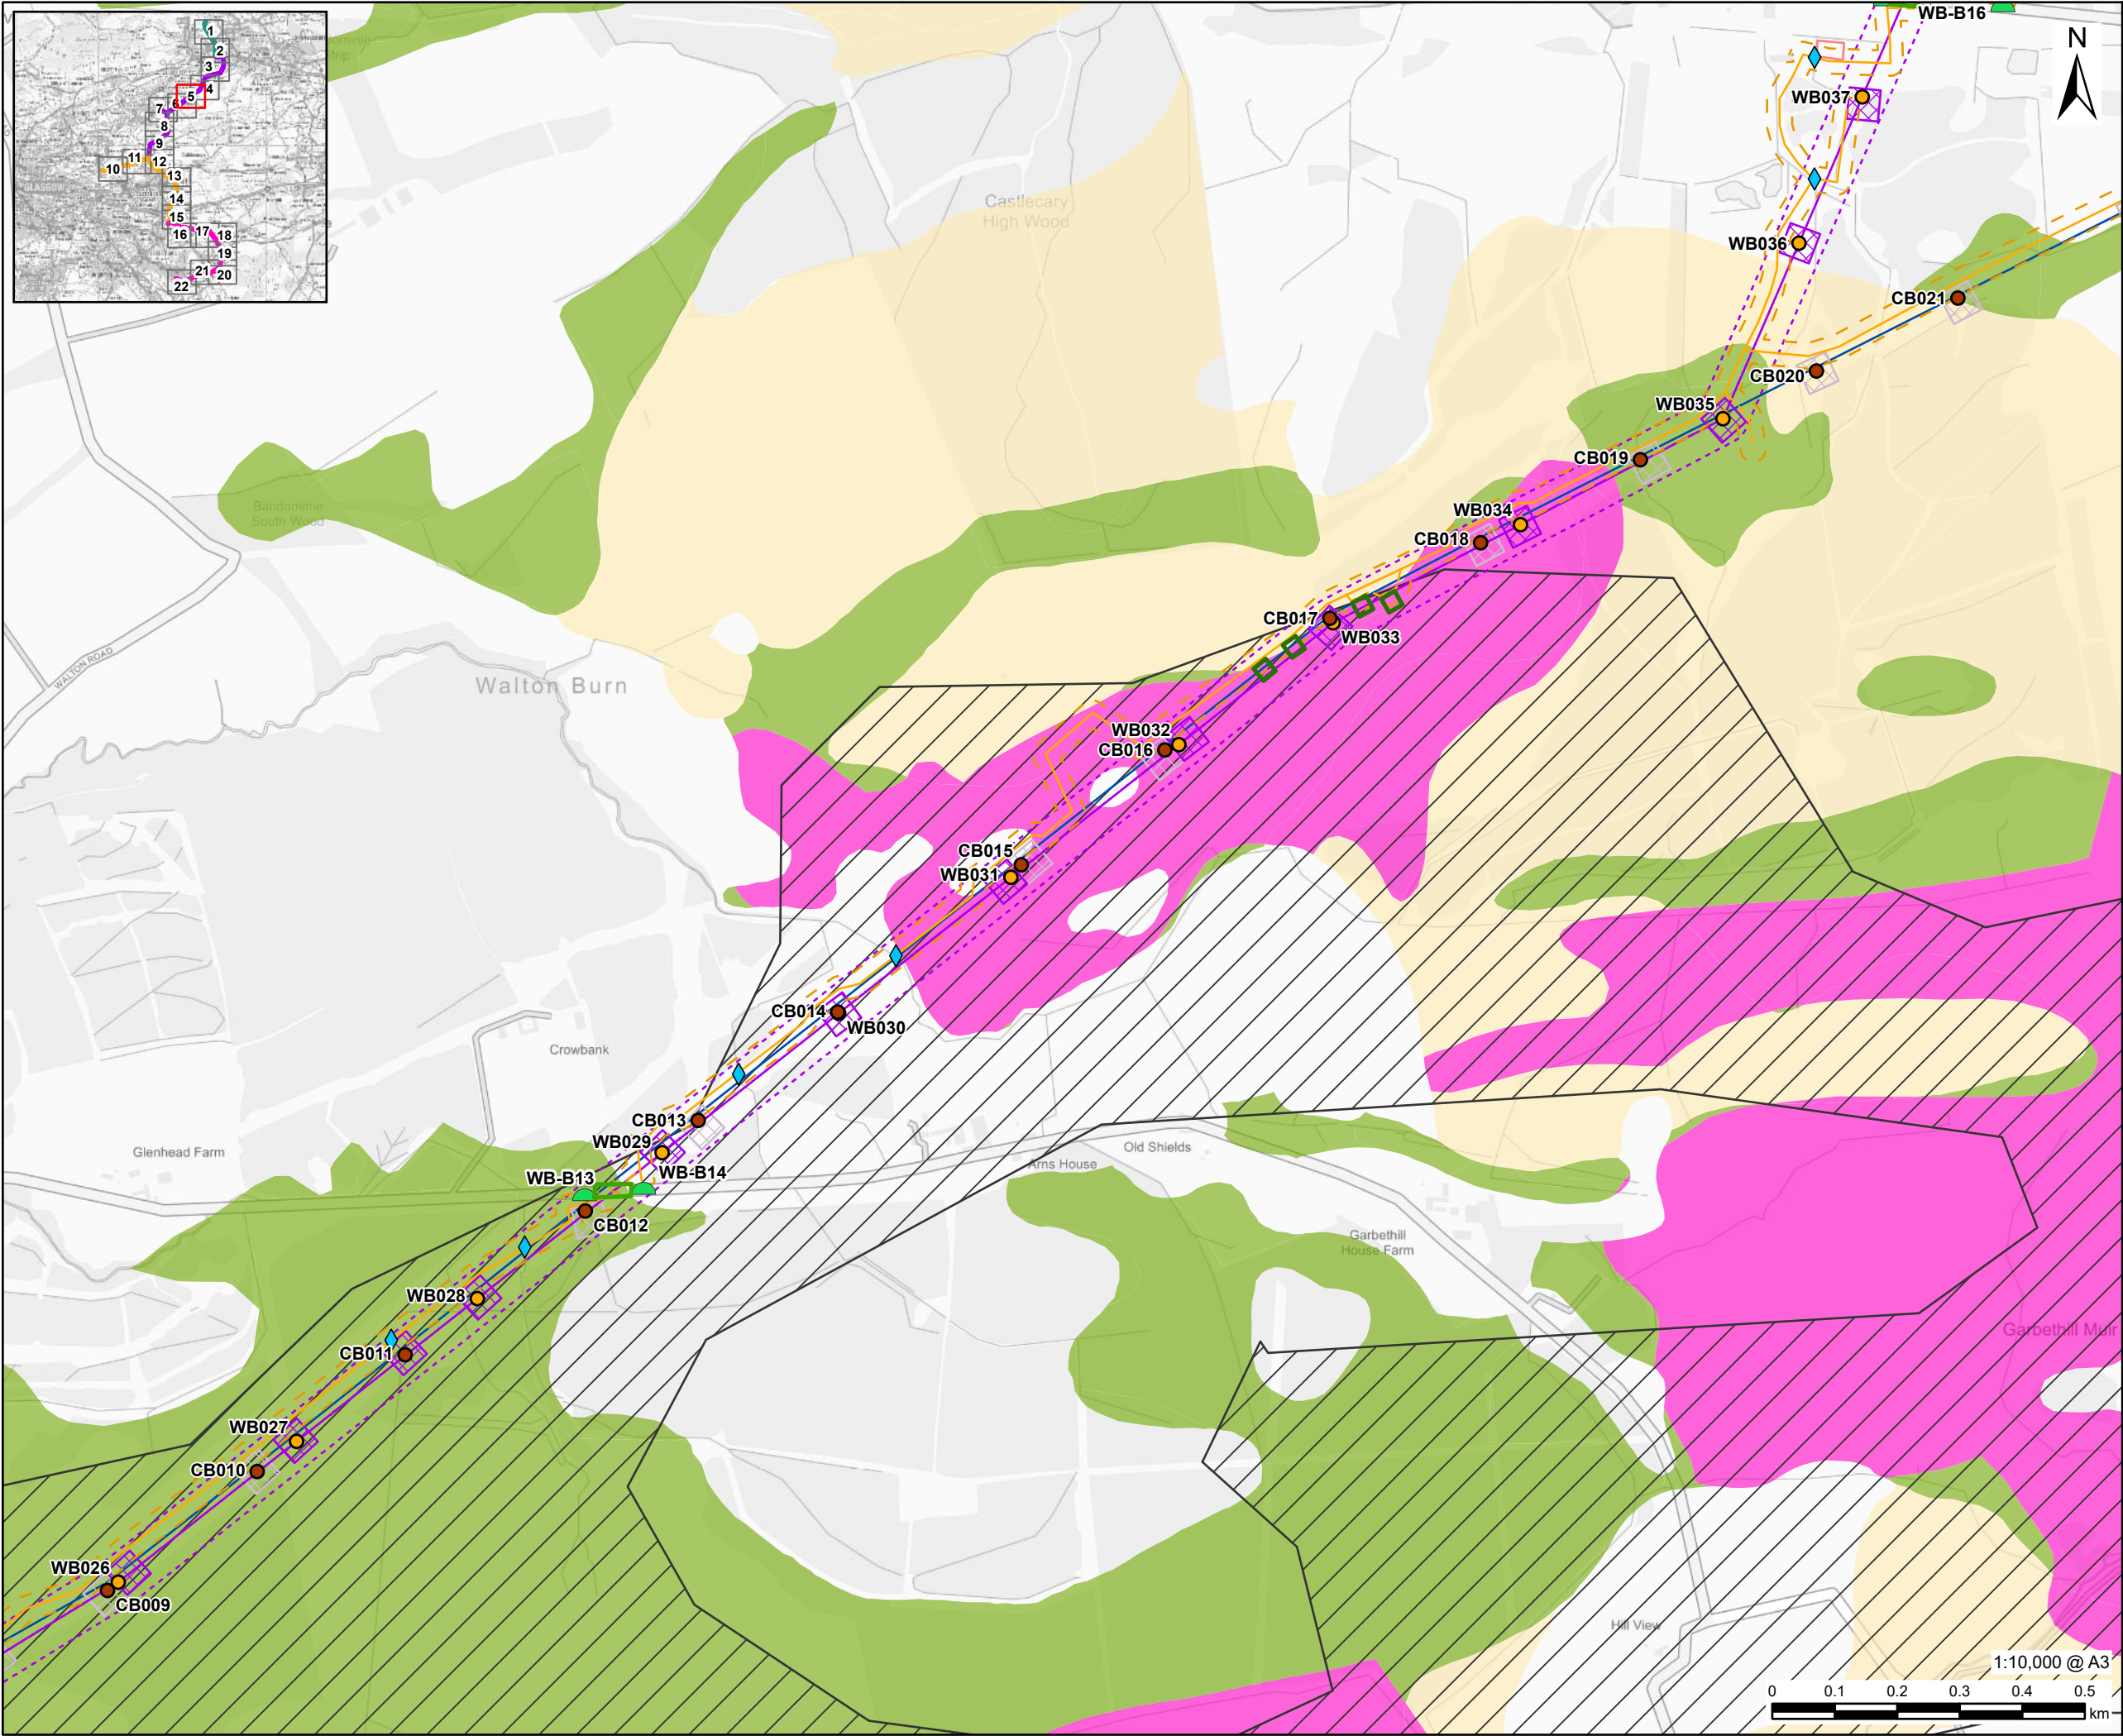

PROJECT
Denny Wishaw Network Upgrade

CLIENT
SP Energy Networks

CONSULTANT
AECOM Limited
One Trinity Gardens
Newcastle
NE1 2HF
www.aecom.com

- LEGEND**
- New Tower
 - Tower to be Removed
 - New Build Tower Compound
 - CB Tower Compound
 - New Build Overhead Line
 - CB Route Removal
 - New Build Overhead Line Limit of Deviation
 - Temporary Trackway
 - Temporary Stone Track
 - Temporary Trackway and Temporary Stone Track Access Limit of Deviation
 - Overhead Line Site Compound
 - Scaffolding
 - Pulling Position
 - Water Crossing
 - New Bellmouth
- BGS 1:625,000 Superficial Geology
- Organic Deposits - Peat Carbon and Peatland 2016 (SNH)
 - Class 1
 - Class 4
 - Class 5


NOTES
Contains OS data © Crown copyright 2025
© British Geological Survey materials © UKRI 2025
© SNH information licensed under the Open Government Licence 3.0

ISSUE PURPOSE
Environmental Impact Assessment Report


PROJECT NUMBER
60602788

FIGURE TITLE
Geology - Peat

FIGURE NUMBER
Figure 10.3 (Sheet 5 of 22)

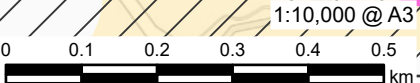

This drawing has been prepared for the use of AECOM's client. It may not be used, modified, reproduced or relied upon by third parties, except as agreed by AECOM or as required by law. AECOM accepts no responsibility, and denies any liability whatsoever, to any party that uses or relies on this drawing without AECOM's express written consent. Do not scale this document. All measurements must be obtained from the stated dimensions.

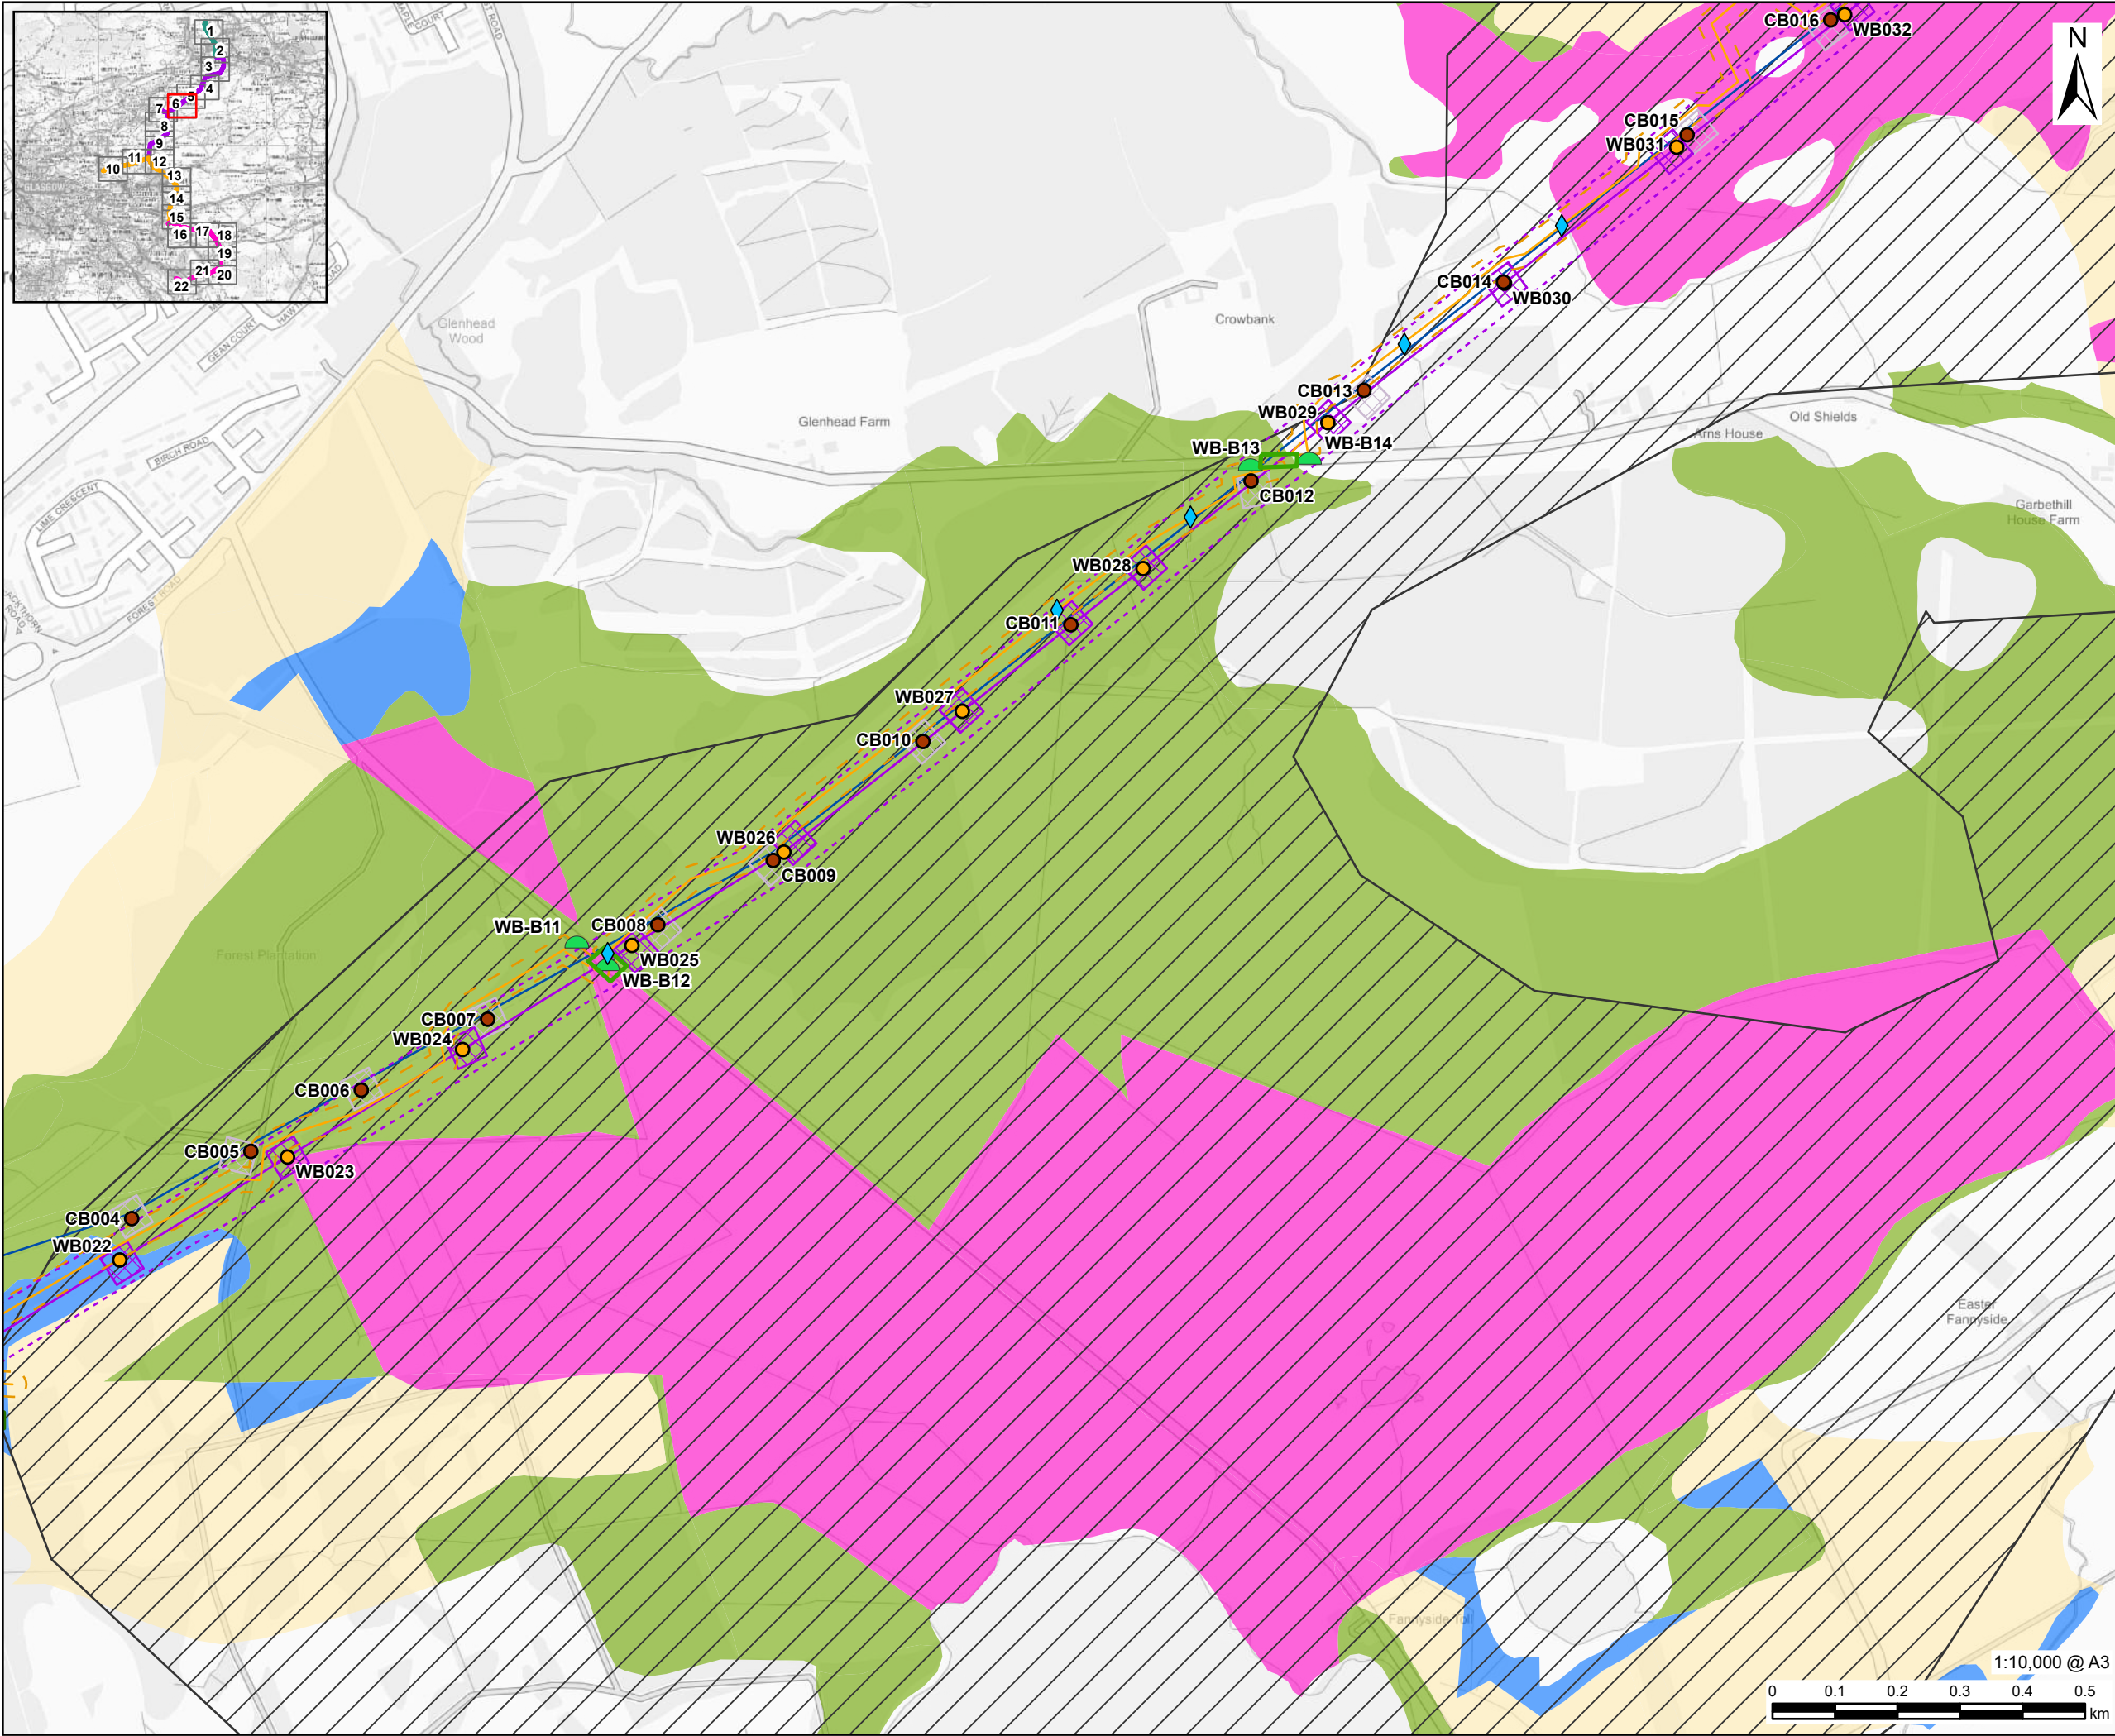

PROJECT
Denny Wishaw Network Upgrade

CLIENT
SP Energy Networks

CONSULTANT
AECOM Limited
One Trinity Gardens
Newcastle
NE1 2HF
www.aecom.com

- LEGEND**
- New Tower
 - Tower to be Removed
 - New Build Tower Compound
 - CB Tower Compound
 - New Build Overhead Line
 - CB Route Removal
 - New Build Overhead Line Limit of Deviation
 - Temporary Trackway
 - Temporary Stone Track
 - Temporary Trackway and Temporary Stone Track Access Limit of Deviation
 - Scaffolding
 - Pulling Position
 - Water Crossing
 - New Bellmouth
 - BGS 1:625,000 Superficial Geology
 - Organic Deposits - Peat Carbon and Peatland 2016 (SNH)
 - Class 1
 - Class 3
 - Class 4
 - Class 5


NOTES
Contains OS data © Crown copyright 2025
© British Geological Survey materials © UKRI 2025
© SNH information licensed under the Open Government Licence 3.0

ISSUE PURPOSE
Environmental Impact Assessment Report

PROJECT NUMBER
60602788

FIGURE TITLE
Geology - Peat

FIGURE NUMBER
Figure 10.3 (Sheet 6 of 22)

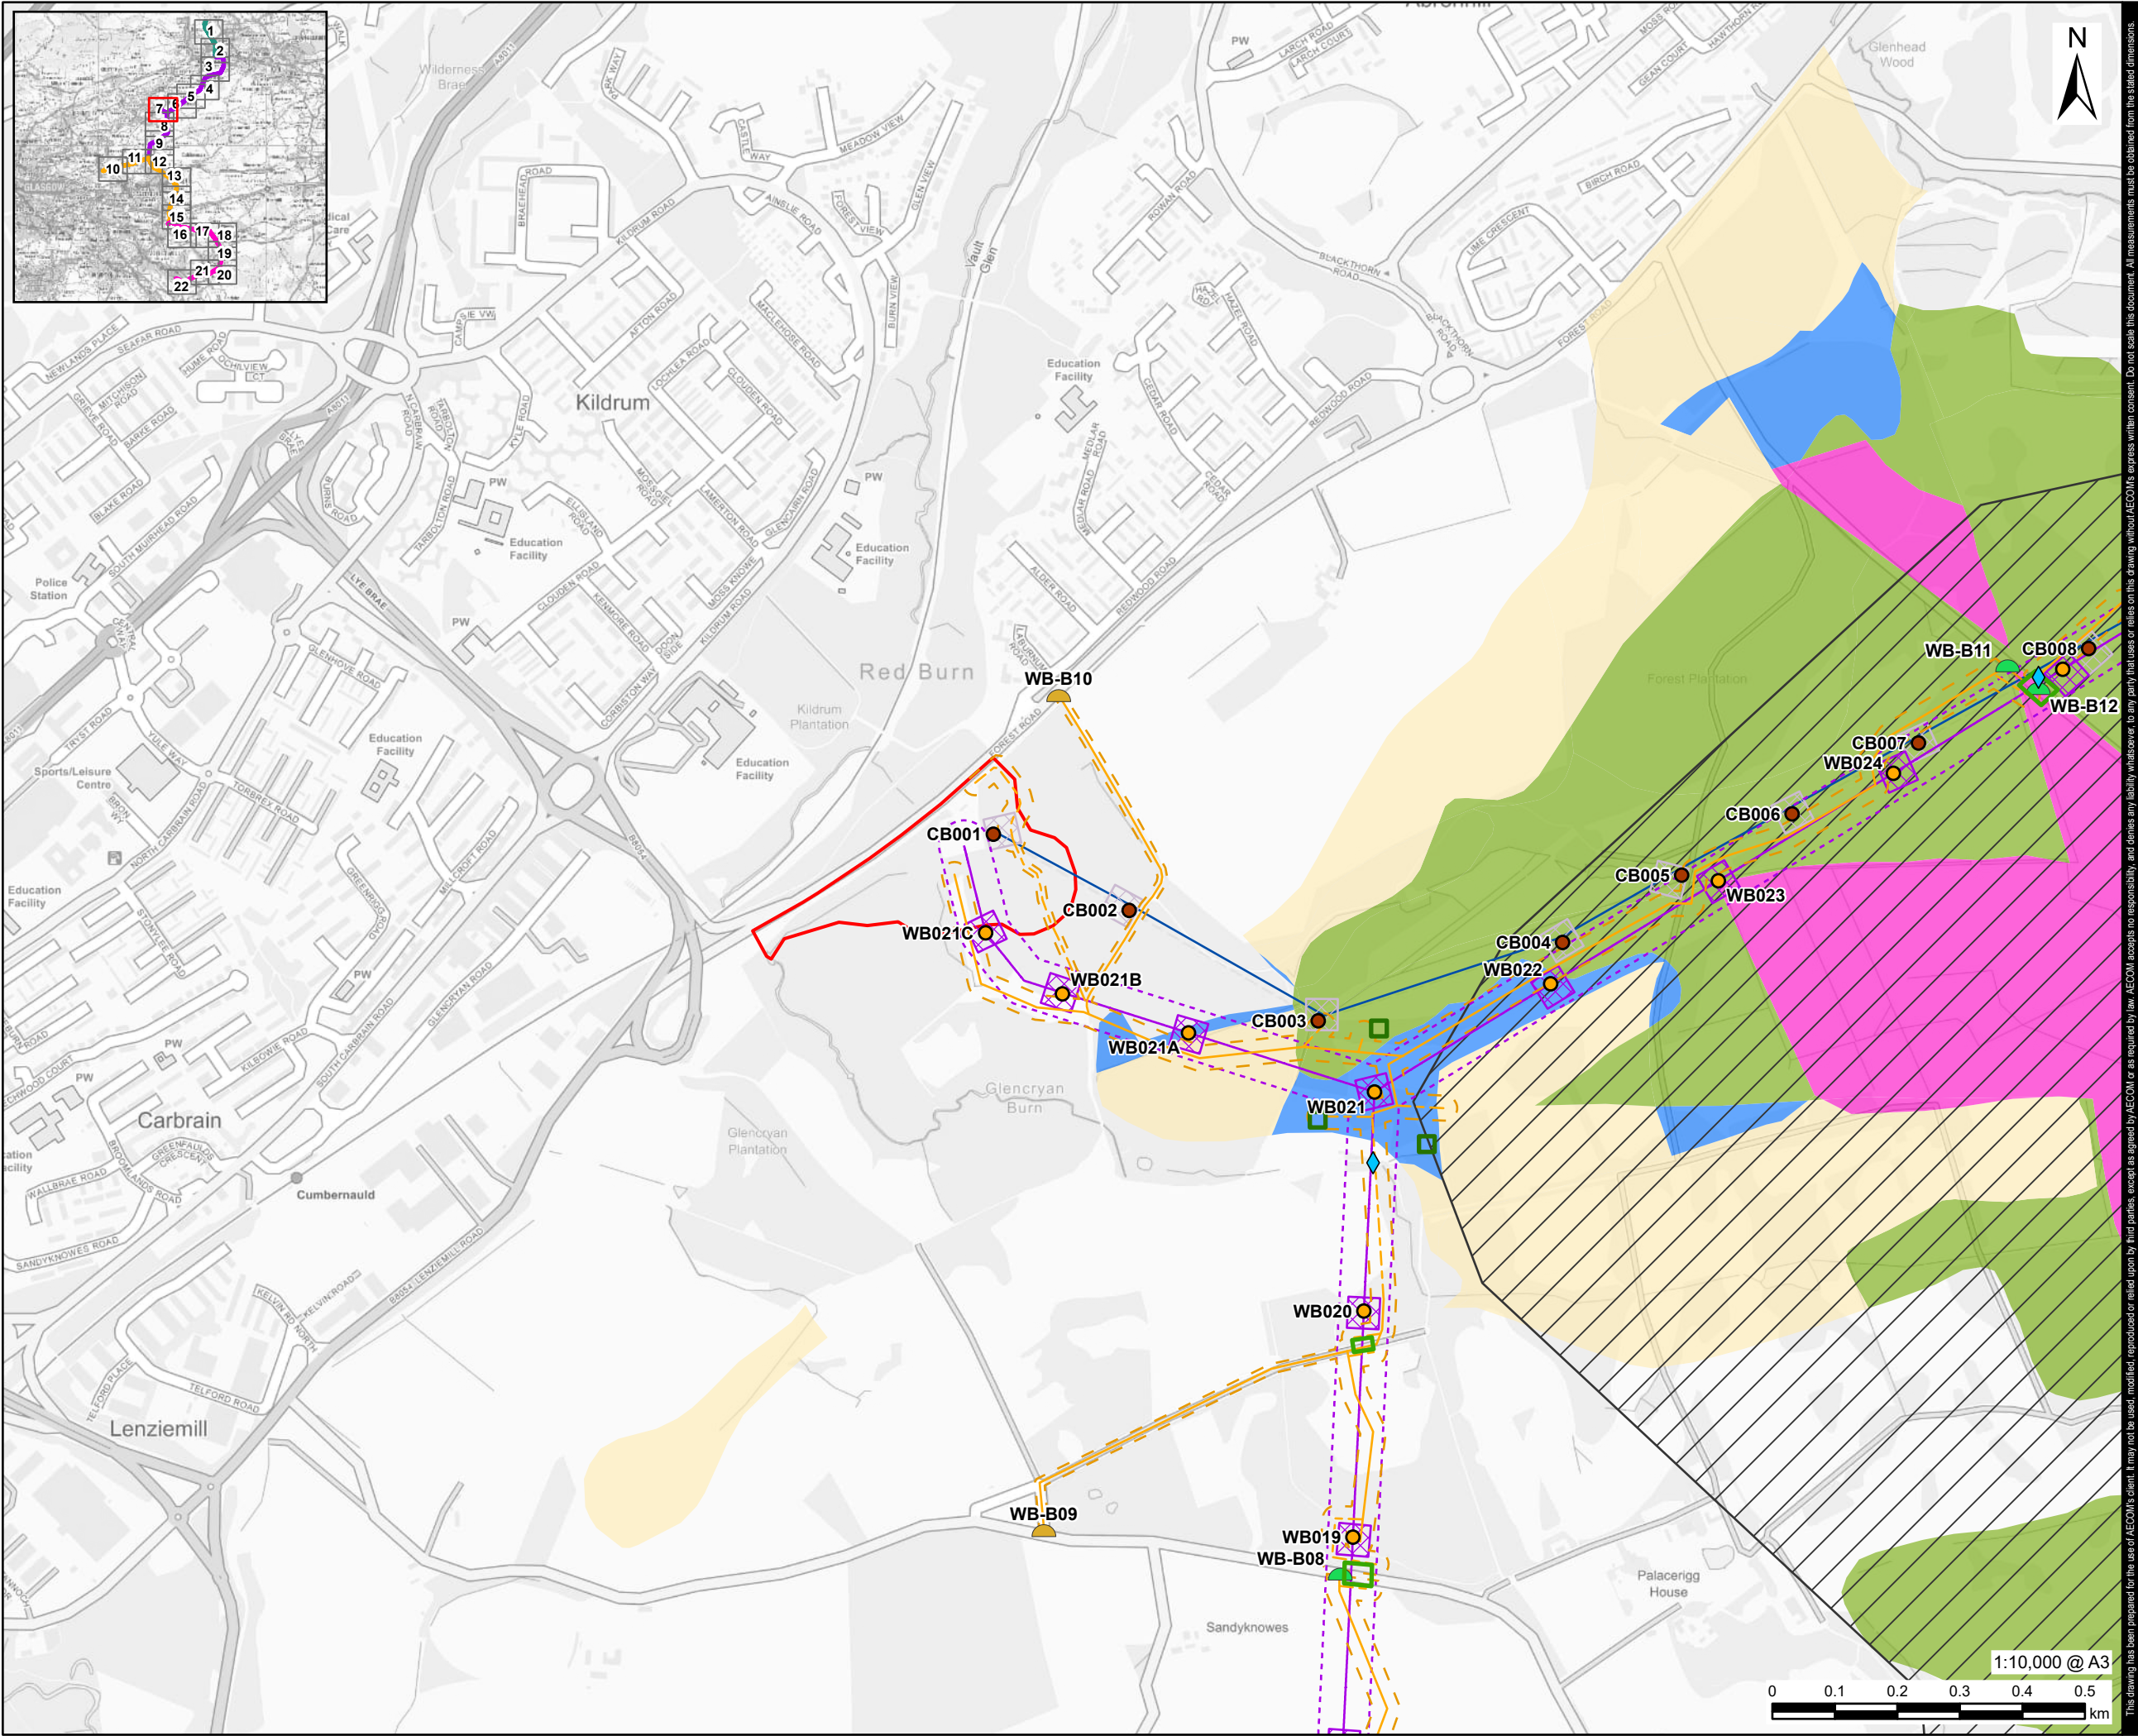

PROJECT

Denny Wishaw Network Upgrade

CLIENT

SP Energy Networks

CONSULTANT

AECOM Limited
One Trinity Gardens
Newcastle
NE1 2HF
www.aecom.com

LEGEND

- New Tower
- Tower to be Removed
- Cumbernauld Substation Site Boundary
- New Build Tower Compound
- CB Tower Compound
- New Build Overhead Line
- CB Route Removal
- New Build Overhead Line Limit of Deviation
- Temporary Trackway
- Temporary Stone Track
- Temporary Trackway and Temporary Stone Track Access Limit of Deviation
- Scaffolding
- Pulling Position
- Water Crossing
- New Bellmouth
- Upgrade Bellmouth
- BGS 1:625,000 Superficial Geology
- Organic Deposits - Peat Carbon and Peatland 2016 (SNH)
- Class 1
- Class 3
- Class 4
- Class 5

NOTES

Contains OS data © Crown copyright 2025
© British Geological Survey materials © UKRI 2025
© SNH information licensed under the Open Government Licence 3.0

ISSUE PURPOSE

Environmental Impact Assessment Report

PROJECT NUMBER


60602788

FIGURE TITLE

Geology - Peat

FIGURE NUMBER

Figure 10.3 (Sheet 7 of 22)

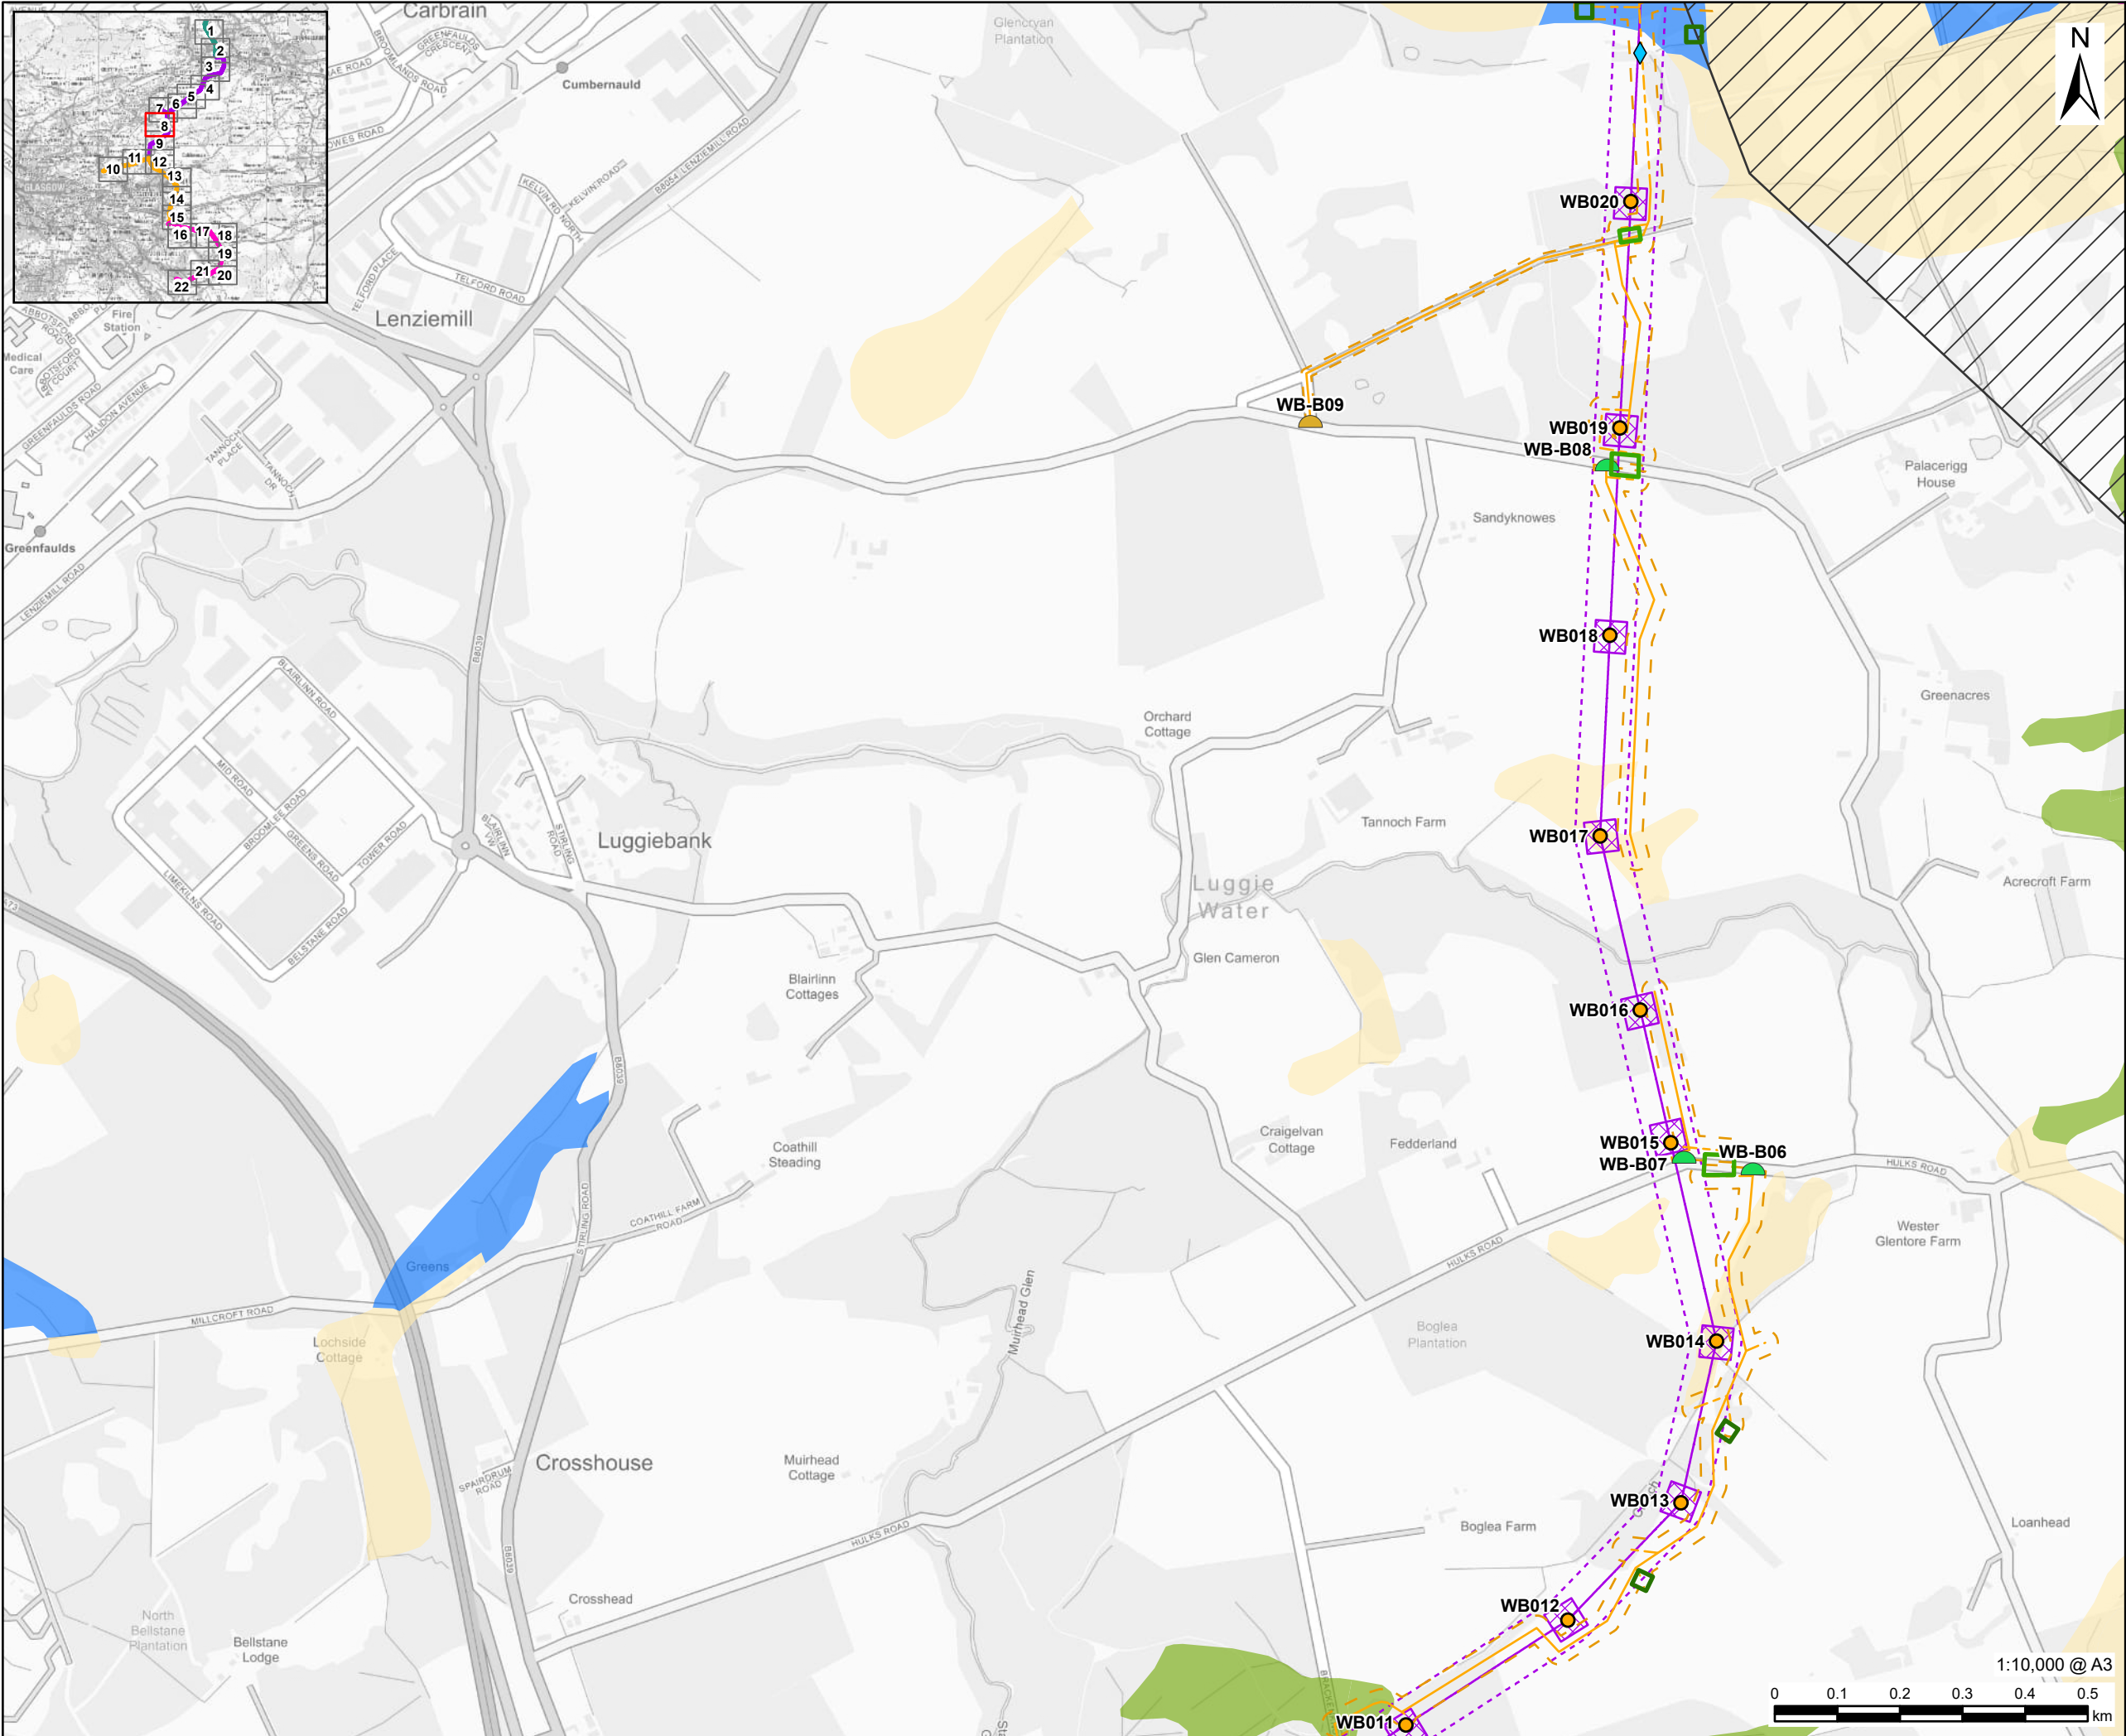

This drawing has been prepared for the use of AECOM's client. It may not be used, modified, reproduced or relied upon by third parties, except as agreed by AECOM or as required by law. AECOM accepts no responsibility, and denies any liability whatsoever, to any party that uses or relies on this drawing without AECOM's express written consent. Do not scale this document. All measurements must be obtained from the stated dimensions.

AECOM

PROJECT
Denny Wishaw Network Upgrade

CLIENT
SP Energy Networks

CONSULTANT
AECOM Limited
One Trinity Gardens
Newcastle
NE1 2HF
www.aecom.com

- LEGEND**
- New Tower
 - New Build Tower Compound
 - New Build Overhead Line
 - New Build Overhead Line Limit of Deviation
 - Temporary Trackway
 - Temporary Stone Track
 - Temporary Trackway and Temporary Stone Track Access Limit of Deviation
 - Scaffolding
 - Pulling Position
 - Water Crossing
 - New Bellmouth
 - Upgrade Bellmouth
 - BGS 1:625,000 Superficial Geology
 - Organic Deposits - Peat
 - Carbon and Peatland 2016 (SNH)
 - Class 1
 - Class 3
 - Class 4
 - Class 5


NOTES
Contains OS data © Crown copyright 2025
© British Geological Survey materials © UKRI 2025
© SNH information licensed under the Open Government Licence 3.0

ISSUE PURPOSE
Environmental Impact Assessment Report

PROJECT NUMBER
60602788

FIGURE TITLE
Geology - Peat

FIGURE NUMBER
Figure 10.3 (Sheet 8 of 22)

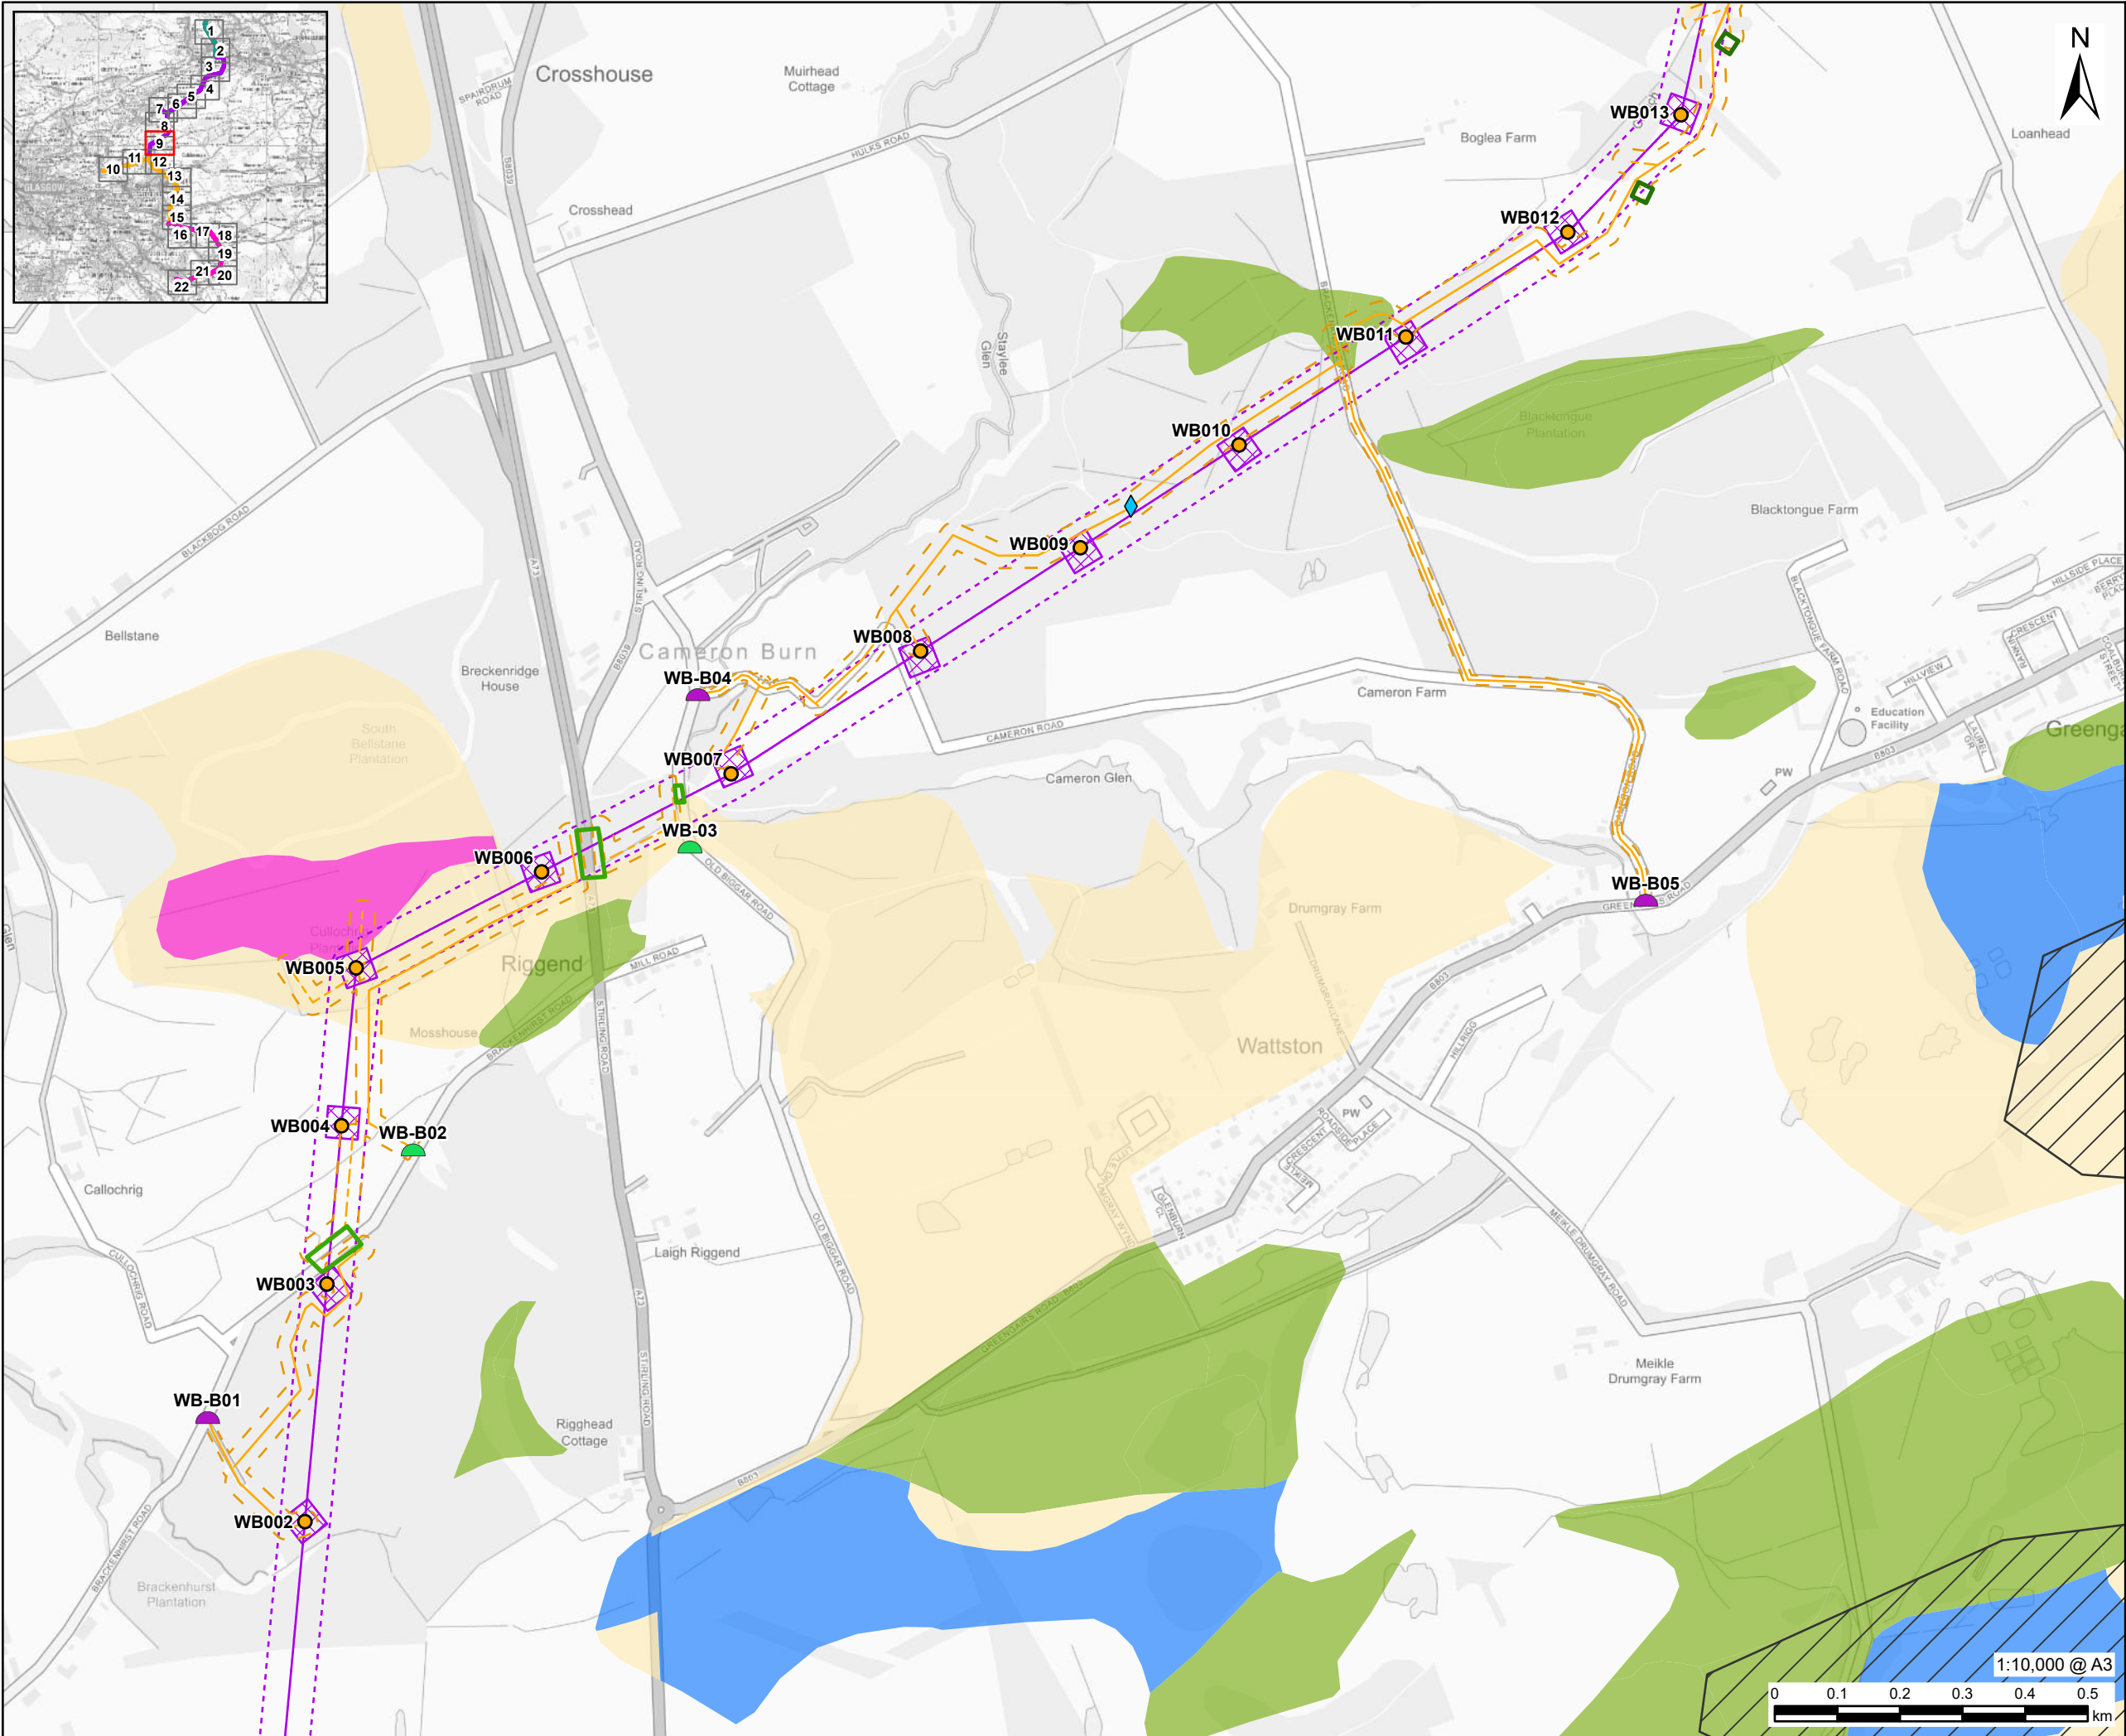

AECOM

PROJECT

Denny Wishaw Network Upgrade

CLIENT

SP Energy Networks

CONSULTANT

AECOM Limited
One Trinity Gardens
Newcastle
NE1 2HF
www.aecom.com

LEGEND

- New Tower
- New Build Tower Compound
- New Build Overhead Line
- New Build Overhead Line Limit of Deviation
- Temporary Trackway
- Temporary Stone Track
- Temporary Trackway and Temporary Stone Track Access Limit of Deviation
- Scaffolding
- Pulling Position
- Water Crossing
- Existing Bellmouth
- New Bellmouth
- BGS 1:625,000 Superficial Geology
- Organic Deposits - Peat
- Carbon and Peatland 2016 (SNH)
- Class 1
- Class 3
- Class 4
- Class 5

NOTES

Contains OS data © Crown copyright 2025
© British Geological Survey materials © UKRI 2025
© SNH information licensed under the Open Government Licence 3.0

ISSUE PURPOSE

Environmental Impact Assessment Report

PROJECT NUMBER


60602788

FIGURE TITLE

Geology - Peat

FIGURE NUMBER

Figure 10.3 (Sheet 9 of 22)

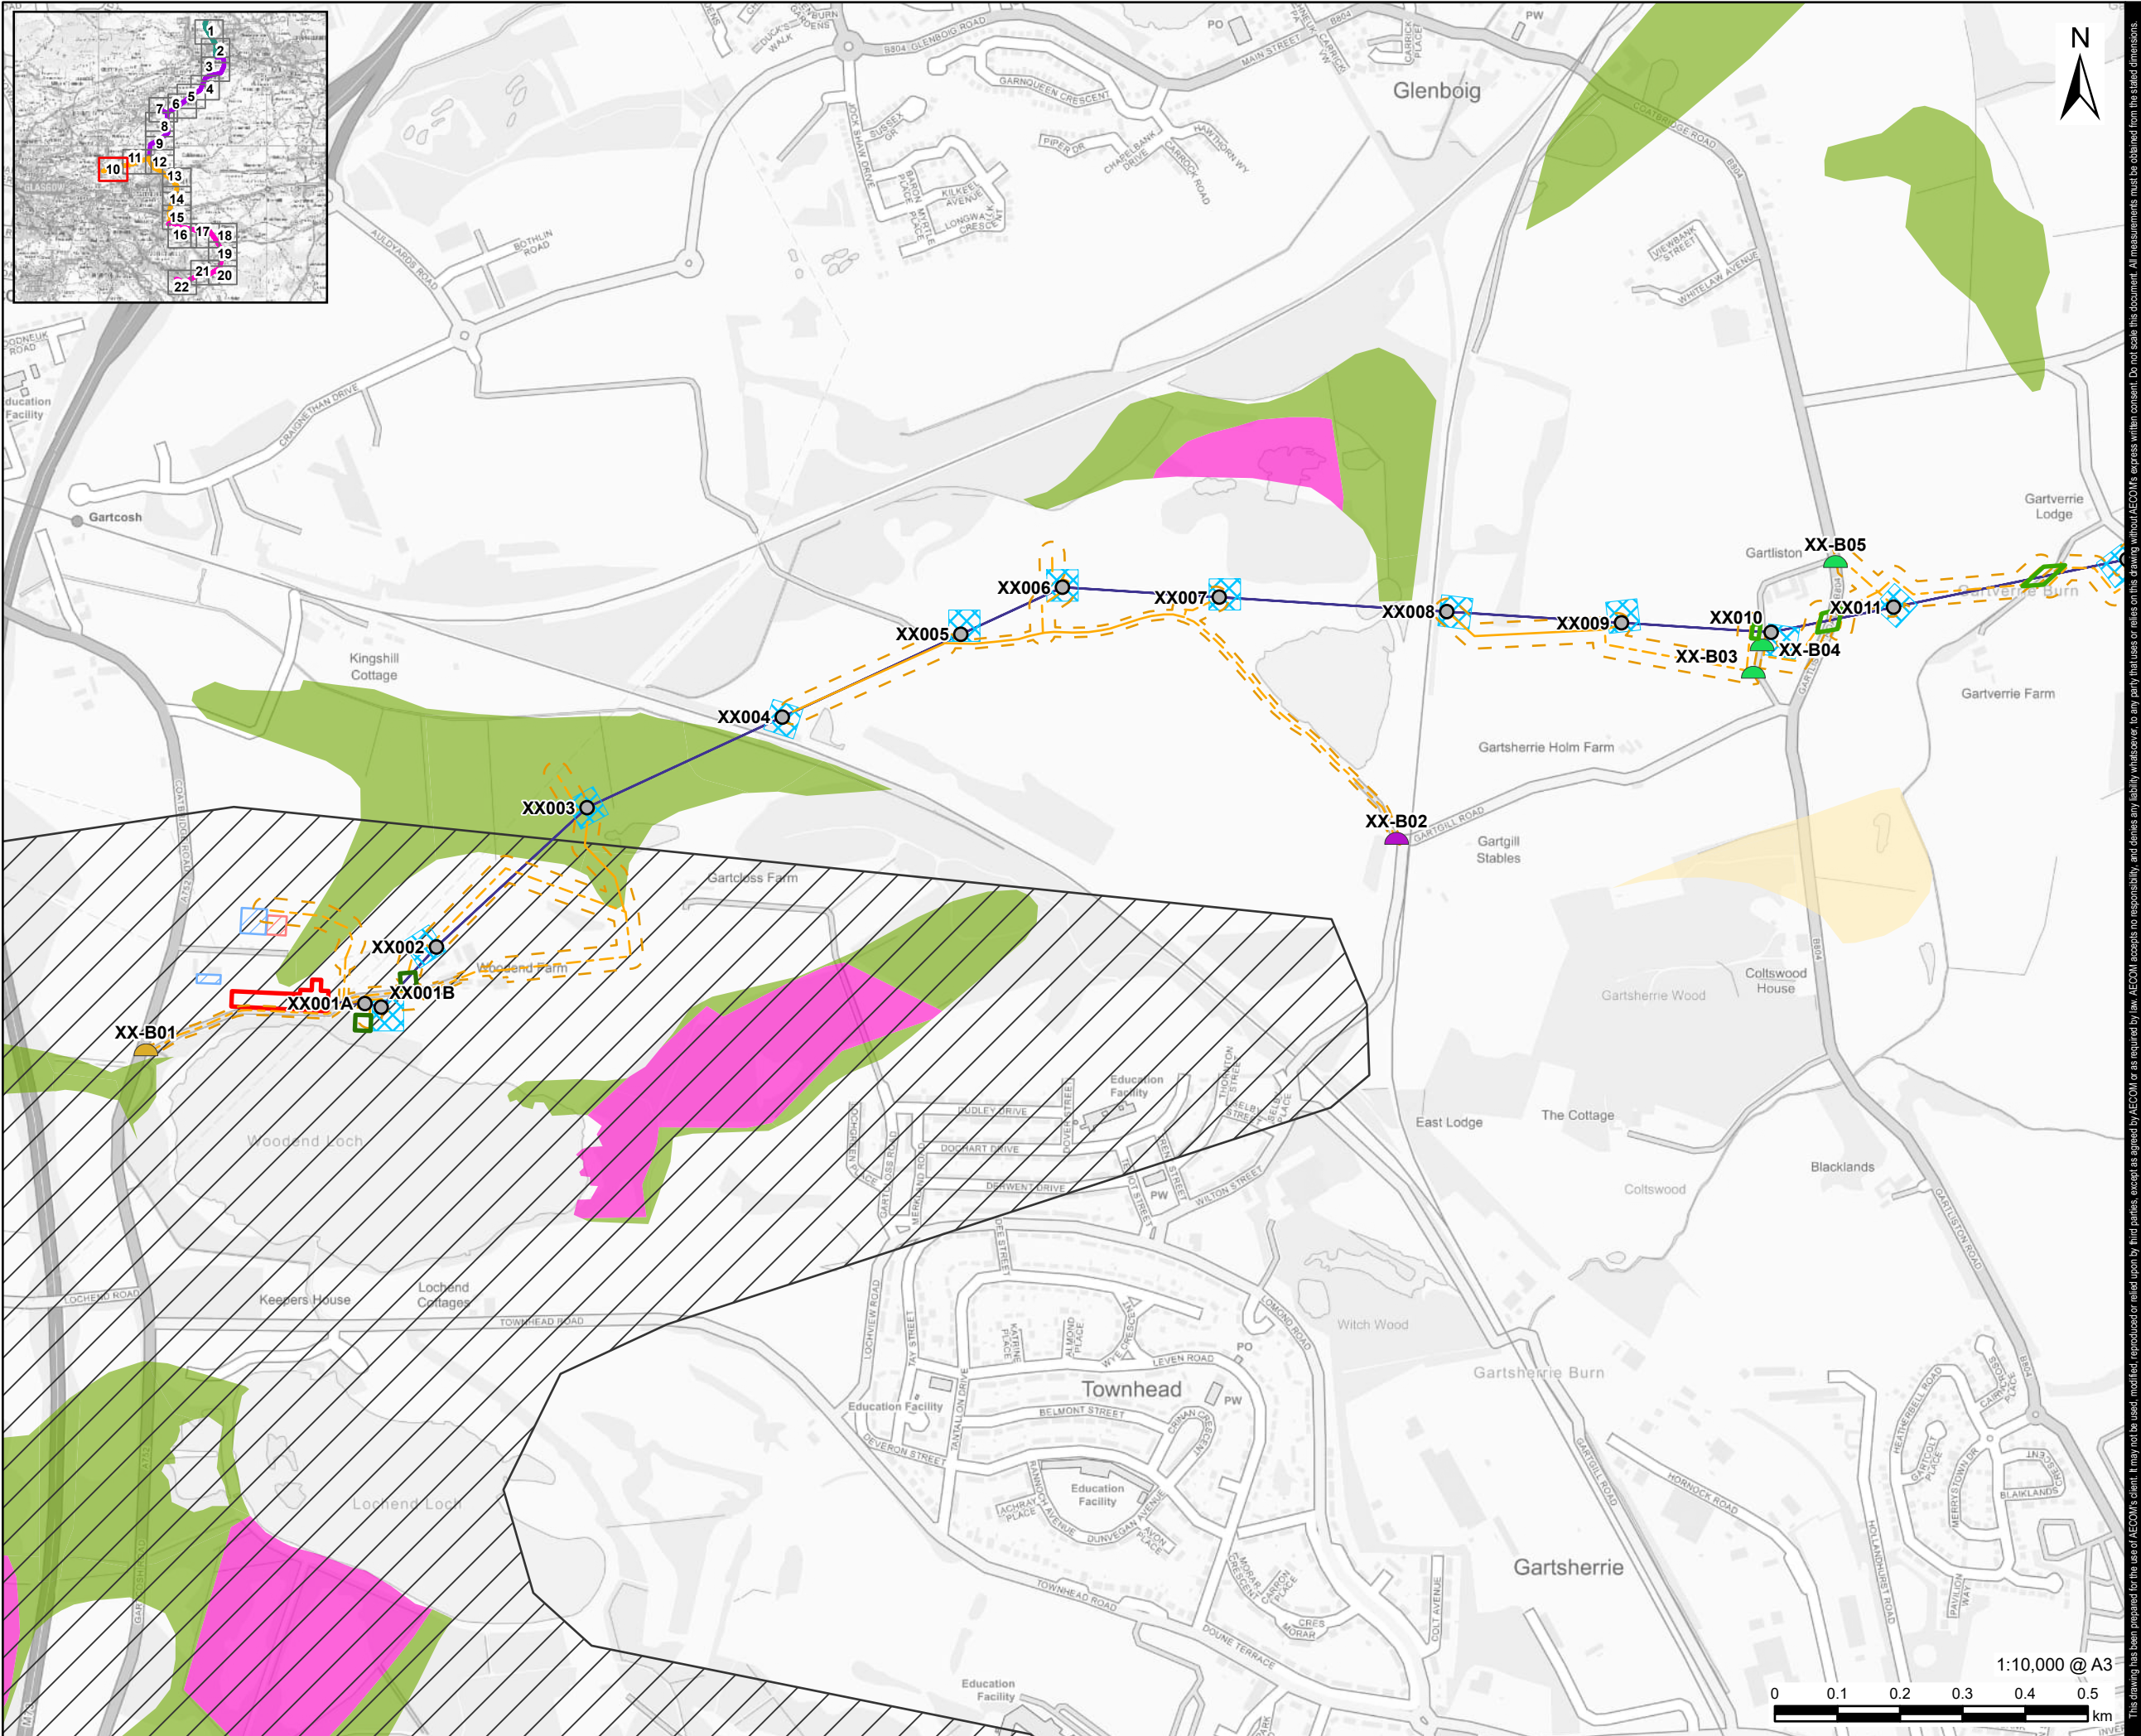

PROJECT
Denny Wishaw Network Upgrade

CLIENT
SP Energy Networks

CONSULTANT
AECOM Limited
One Trinity Gardens
Newcastle
NE1 2HF
www.aecom.com

- LEGEND**
- Existing Tower
 - Easterhouse Substation Site Boundary
 - XX Tower Compound
 - XX Uprated Overhead Line
 - Temporary Trackway
 - Temporary Stone Track
 - Temporary Trackway and Temporary Stone Track Access Limit of Deviation
 - Substation Site Compound
 - Substation Laydown Area
 - Scaffolding
 - Pulling Position
 - Existing Bellmouth
 - New Bellmouth
 - Upgrade Bellmouth
 - BGS 1:625,000 Superficial Geology
 - Organic Deposits - Peat
 - Carbon and Peatland 2016 (SNH)
 - Class 1
 - Class 4
 - Class 5


NOTES
Contains OS data © Crown copyright 2025
© British Geological Survey materials © UKRI 2025
© SNH information licensed under the Open Government Licence 3.0

ISSUE PURPOSE
Environmental Impact Assessment Report

PROJECT NUMBER
60602788

FIGURE TITLE
Geology - Peat

FIGURE NUMBER
Figure 10.3 (Sheet 10 of 22)

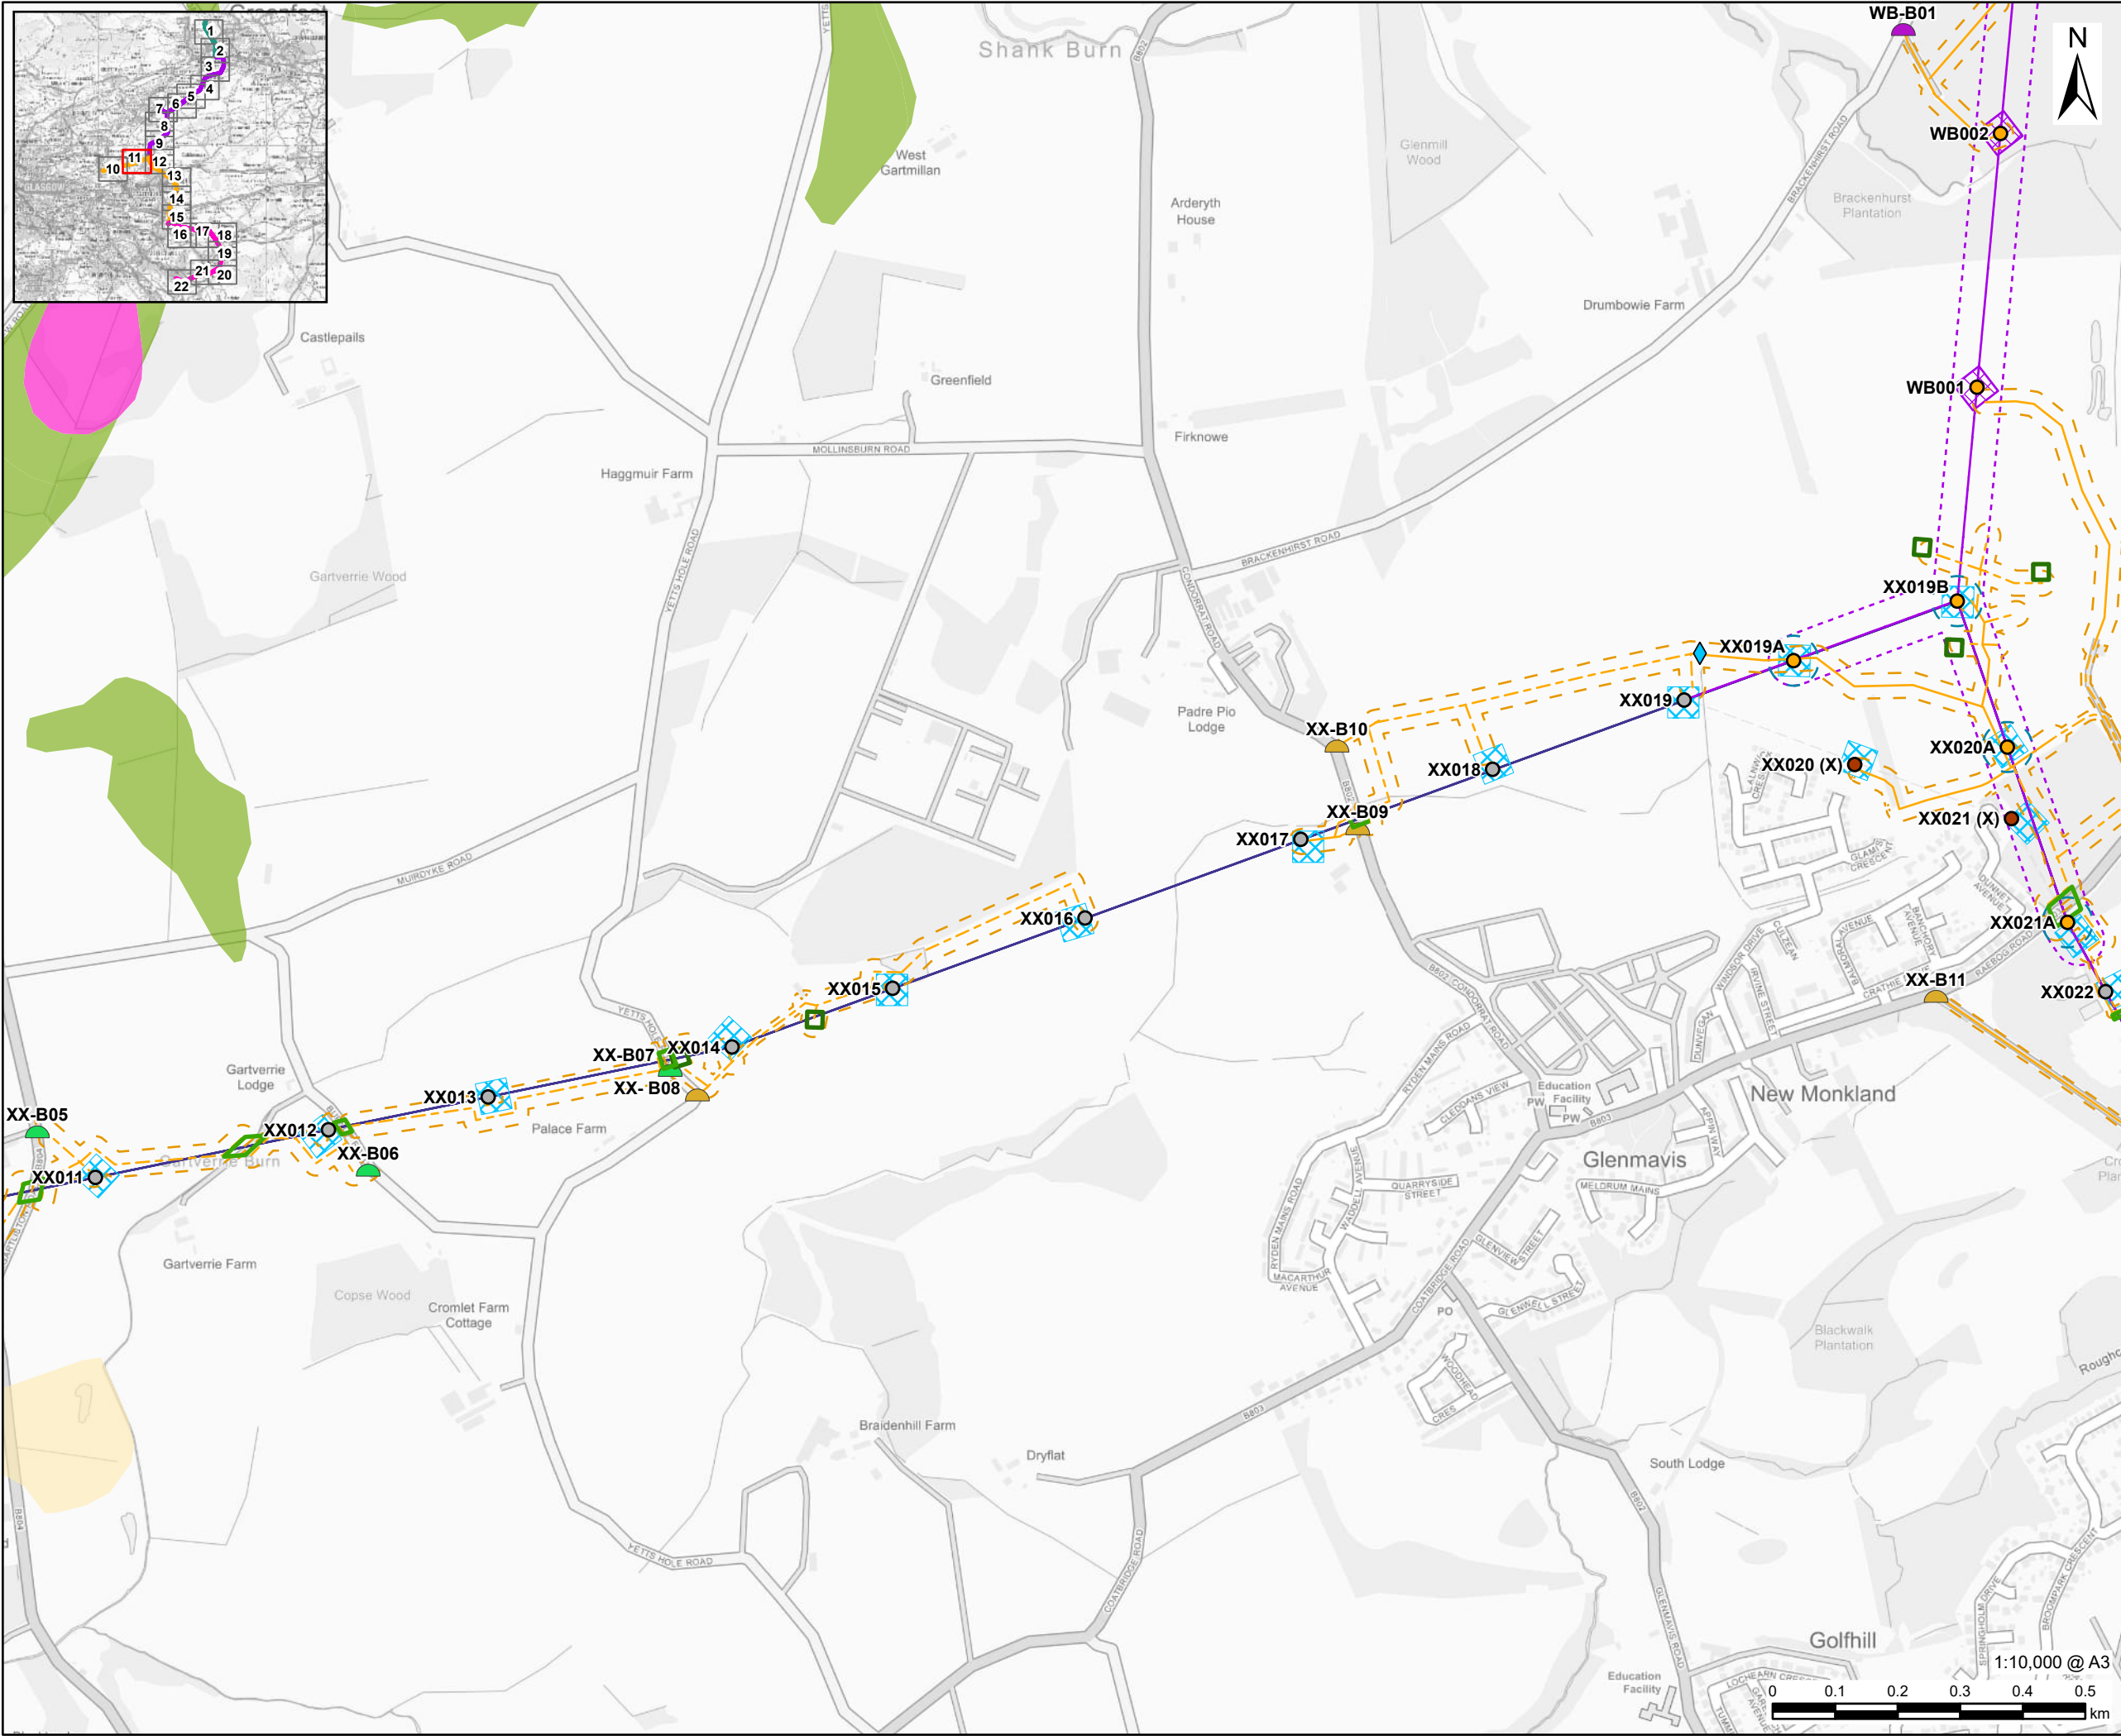

This drawing has been prepared for the use of AECOM's client. It may not be used, modified, reproduced or relied upon by third parties, except as agreed by AECOM or as required by law. AECOM accepts no responsibility, and denies any liability whatsoever, to any party that uses or relies on this drawing without AECOM's express written consent. Do not scale this document. All measurements must be obtained from the stated dimensions.

AECOM

PROJECT
Denny Wishaw Network Upgrade

CLIENT
SP Energy Networks

CONSULTANT
AECOM Limited
One Trinity Gardens
Newcastle
NE1 2HF
www.aecom.com

- LEGEND**
- Existing Tower
 - New Tower
 - Tower to be Removed
 - New Build Tower Compound
 - XX Tower Compound
 - New Build Overhead Line
 - XX Upgraded Overhead Line
 - New Build Overhead Line Limit of Deviation
 - New Tower Limit of Deviation
 - Temporary Trackway
 - Temporary Stone Track
 - Temporary Trackway and Temporary Stone Track Access Limit of Deviation
 - Scaffolding
 - Pulling Position
 - Water Crossing
 - Existing Bellmouth
 - New Bellmouth
 - Upgrade Bellmouth
 - Carbon and Peatland 2016 (SNH)
 - Class 1
 - Class 4
 - Class 5


NOTES
Contains OS data © Crown copyright 2025
© British Geological Survey materials © UKRI 2025
© SNH information licensed under the Open Government Licence 3.0

ISSUE PURPOSE
Environmental Impact Assessment Report

PROJECT NUMBER
60602788

FIGURE TITLE
Geology - Peat

FIGURE NUMBER
Figure 10.3 (Sheet 11 of 22)

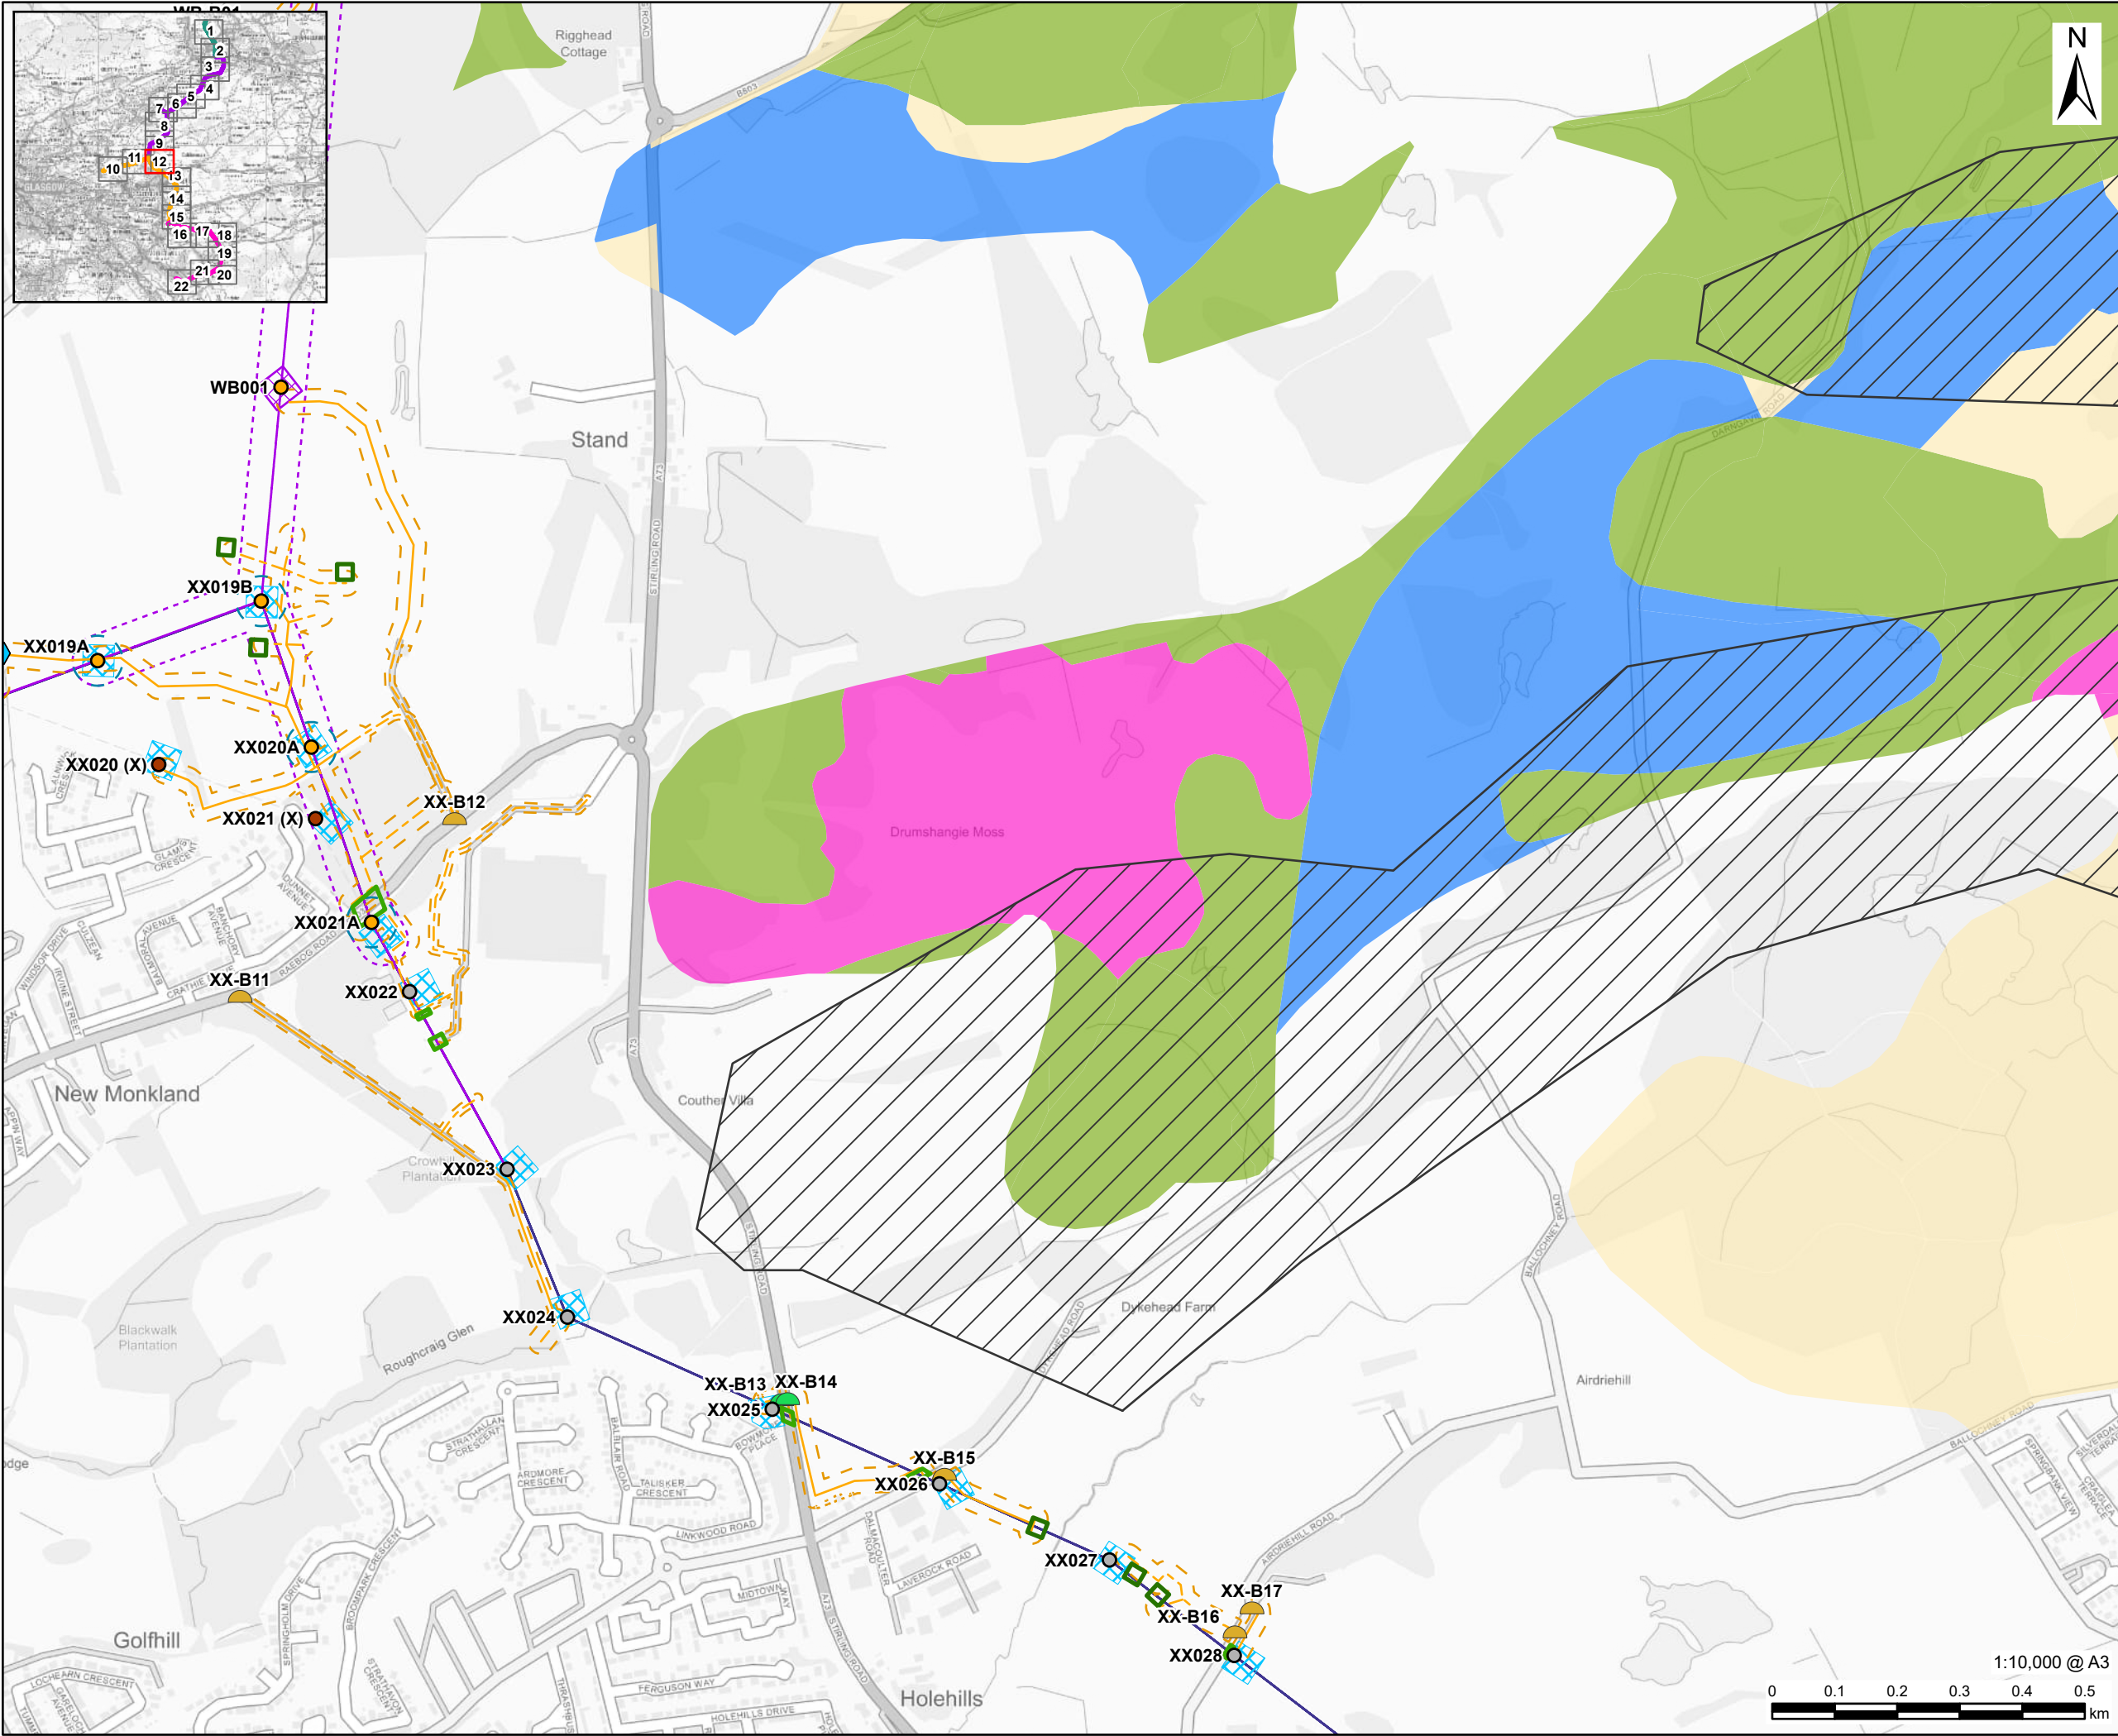

This drawing has been prepared for the use of AECOM's client. It may not be used, modified, reproduced or relied upon by third parties, except as agreed by AECOM or as required by law. AECOM accepts no responsibility, and denies any liability whatsoever, to any party that uses or relies on this drawing without AECOM's express written consent. Do not scale this document. All measurements must be obtained from the stated dimensions.

AECOM

PROJECT
Denny Wishaw Network Upgrade

CLIENT
SP Energy Networks

CONSULTANT
AECOM Limited
One Trinity Gardens
Newcastle
NE1 2HF
www.aecom.com

- LEGEND**
- Existing Tower
 - New Tower
 - Tower to be Removed
 - New Build Tower Compound
 - XX Tower Compound
 - New Build Overhead Line
 - XX Upgraded Overhead Line
 - New Build Overhead Line Limit of Deviation
 - New Tower Limit of Deviation
 - Temporary Trackway
 - Temporary Stone Track
 - Temporary Trackway and Temporary Stone Track Access Limit of Deviation
 - Scaffolding
 - Pulling Position
 - Water Crossing
 - Existing Bellmouth
 - New Bellmouth
 - Upgrade Bellmouth
- BGS 1:625,000 Superficial Geology
- Organic Deposits - Peat
 - Carbon and Peatland 2016 (SNH)
 - Class 1
 - Class 3
 - Class 4
 - Class 5


NOTES
Contains OS data © Crown copyright 2025
© British Geological Survey materials © UKRI 2025
© SNH information licensed under the Open Government Licence 3.0

ISSUE PURPOSE
Environmental Impact Assessment Report

PROJECT NUMBER
60602788

FIGURE TITLE
Geology - Peat

FIGURE NUMBER
Figure 10.3 (Sheet 12 of 22)

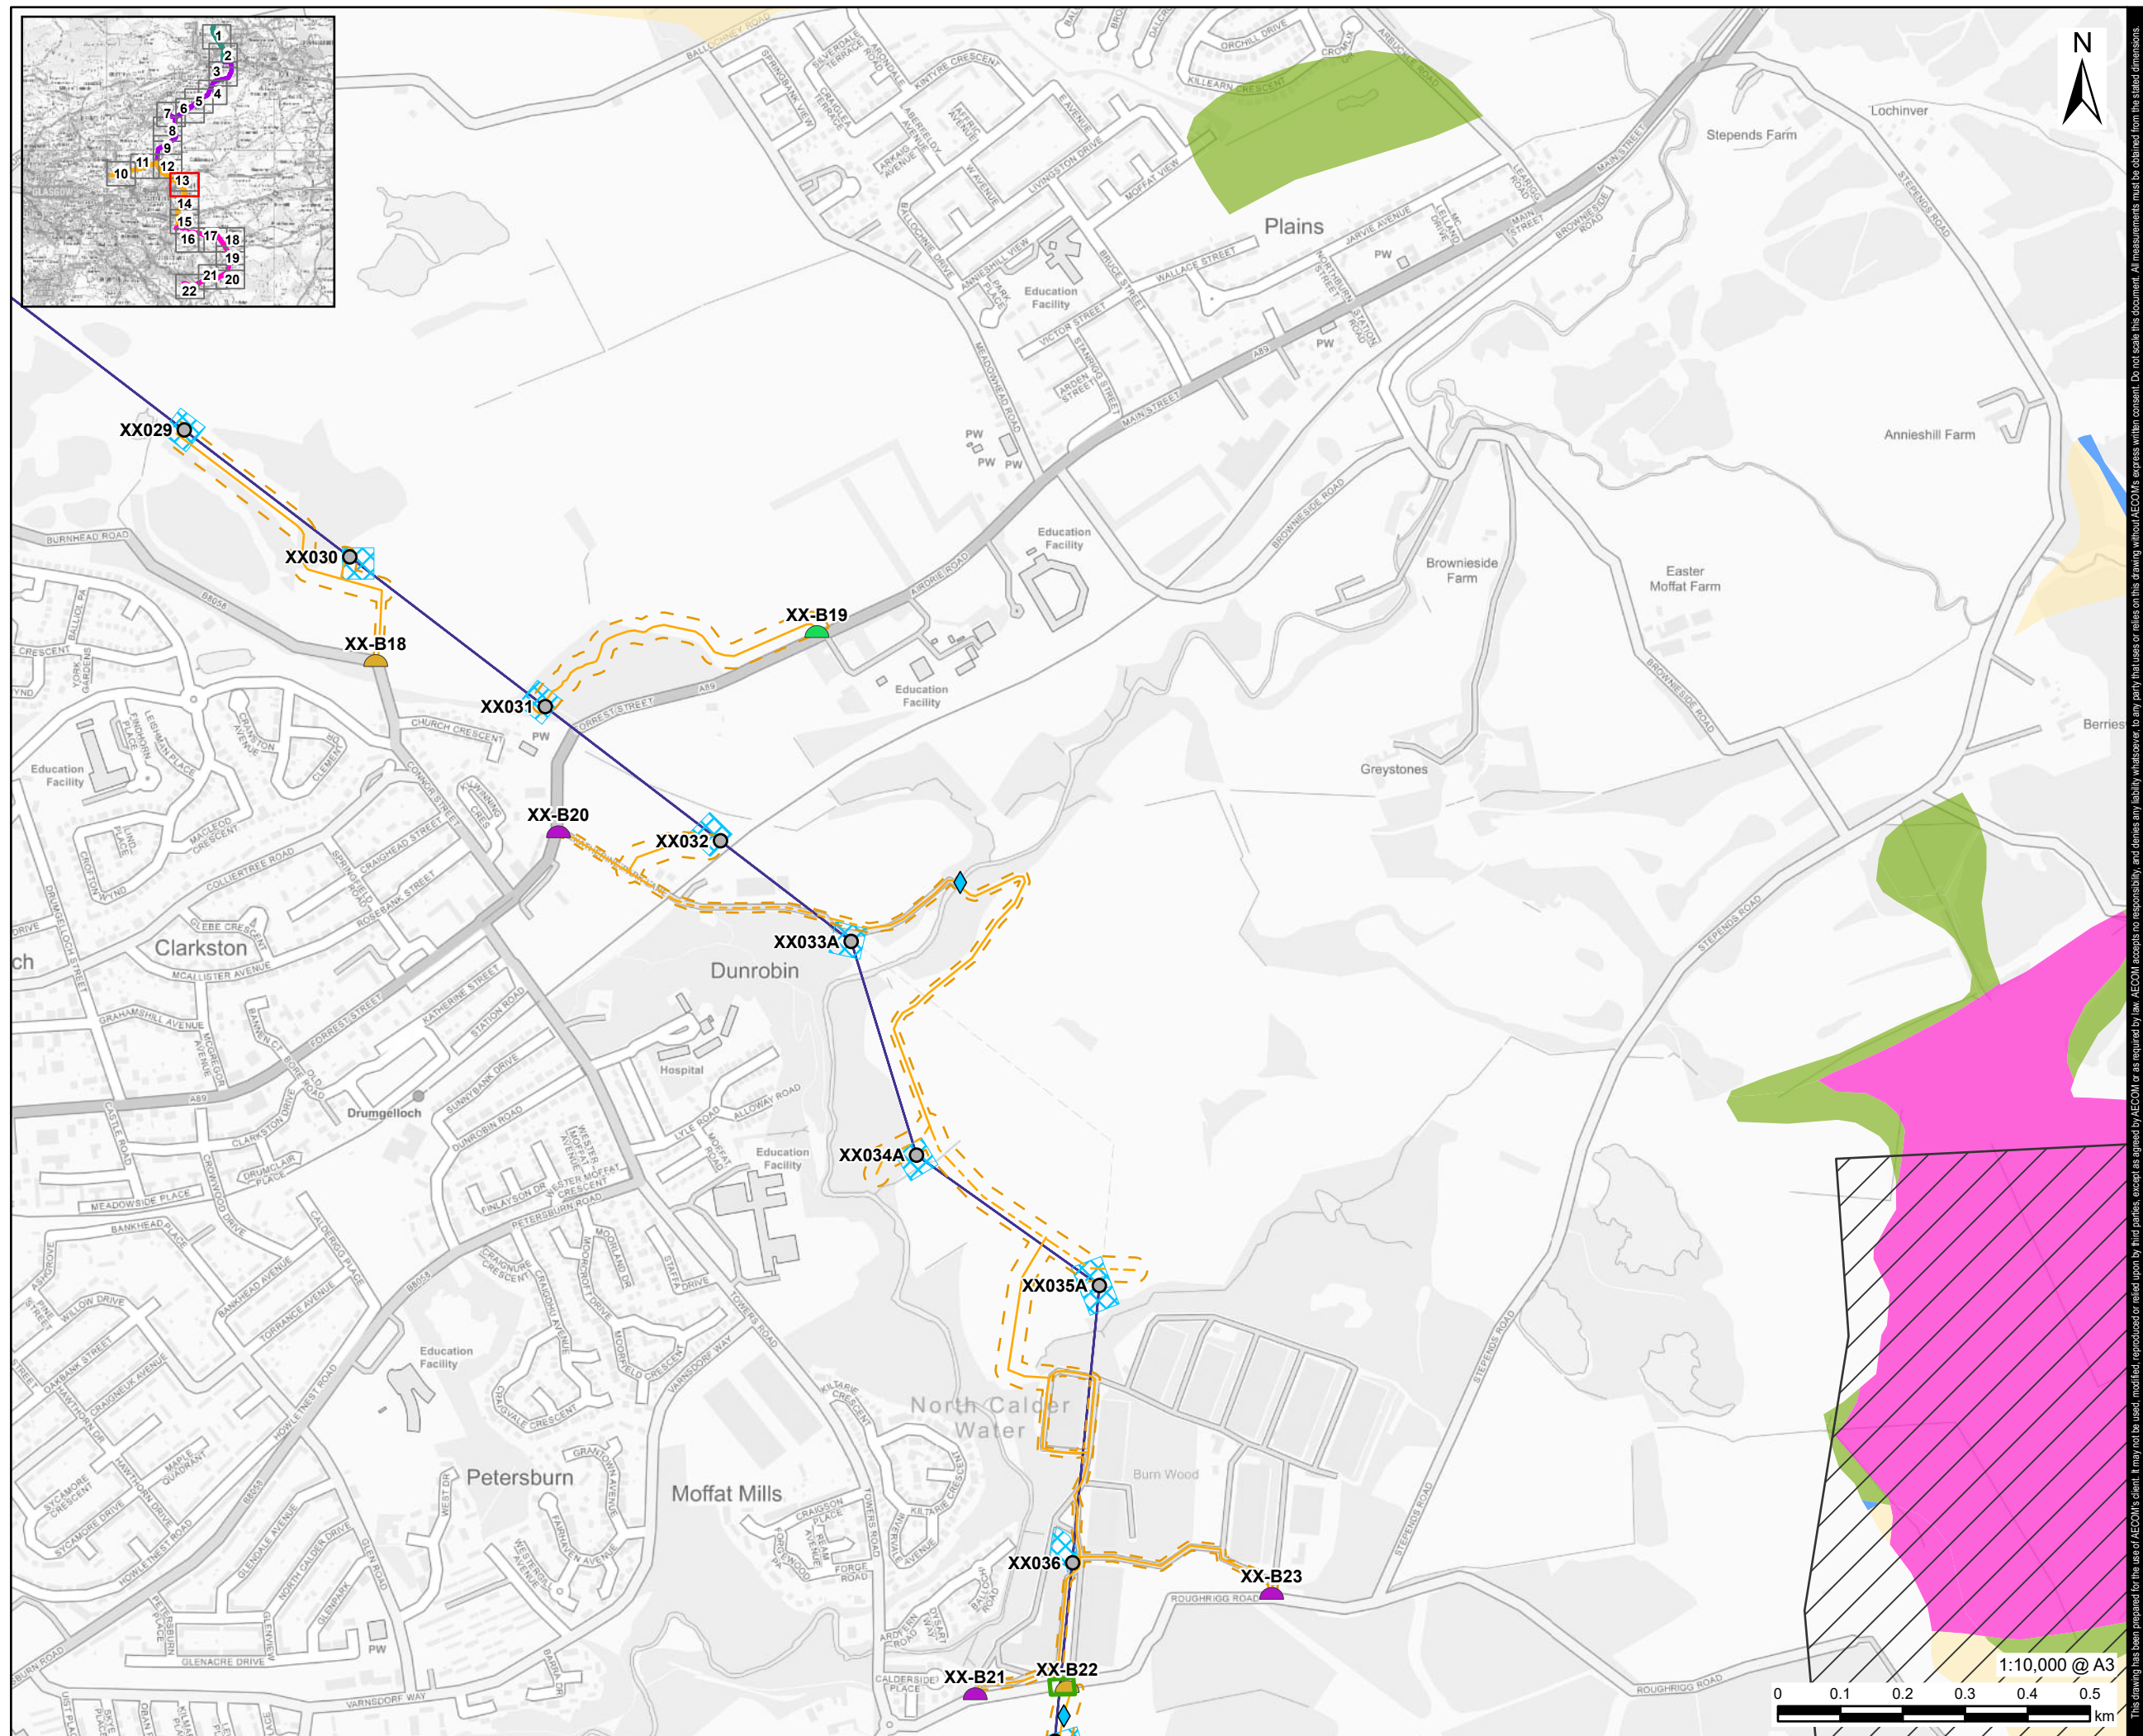



PROJECT

Denny Wishaw Network Upgrade

CLIENT

SP Energy Networks

CONSULTANT

AECOM Limited
 One Trinity Gardens
 Newcastle
 NE1 2HF
www.aecom.com

LEGEND

-  Existing Tower
-  XX Tower Compound
-  XX Upgraded Overhead Line
-  Temporary Trackway
-  Temporary Stone Track
-  Temporary Trackway and Temporary Stone Track Access Limit of Deviation
-  Scaffolding
-  Water Crossing
-  Existing Bellmouth
-  New Bellmouth
-  Upgrade Bellmouth

BGS 1:625,000 Superficial Geology

-  Organic Deposits - Peat

Carbon and Peatland 2016 (SNH)

-  Class 1
-  Class 3
-  Class 4
-  Class 5

NOTES

Contains OS data © Crown copyright 2025
 © British Geological Survey materials © UKRI 2025
 © SNH information licensed under the Open Government Licence 3.0

ISSUE PURPOSE

Environmental Impact Assessment Report

PROJECT NUMBER


60602788

FIGURE TITLE


Geology - Peat

FIGURE NUMBER

Figure 10.3 (Sheet 13 of 22)

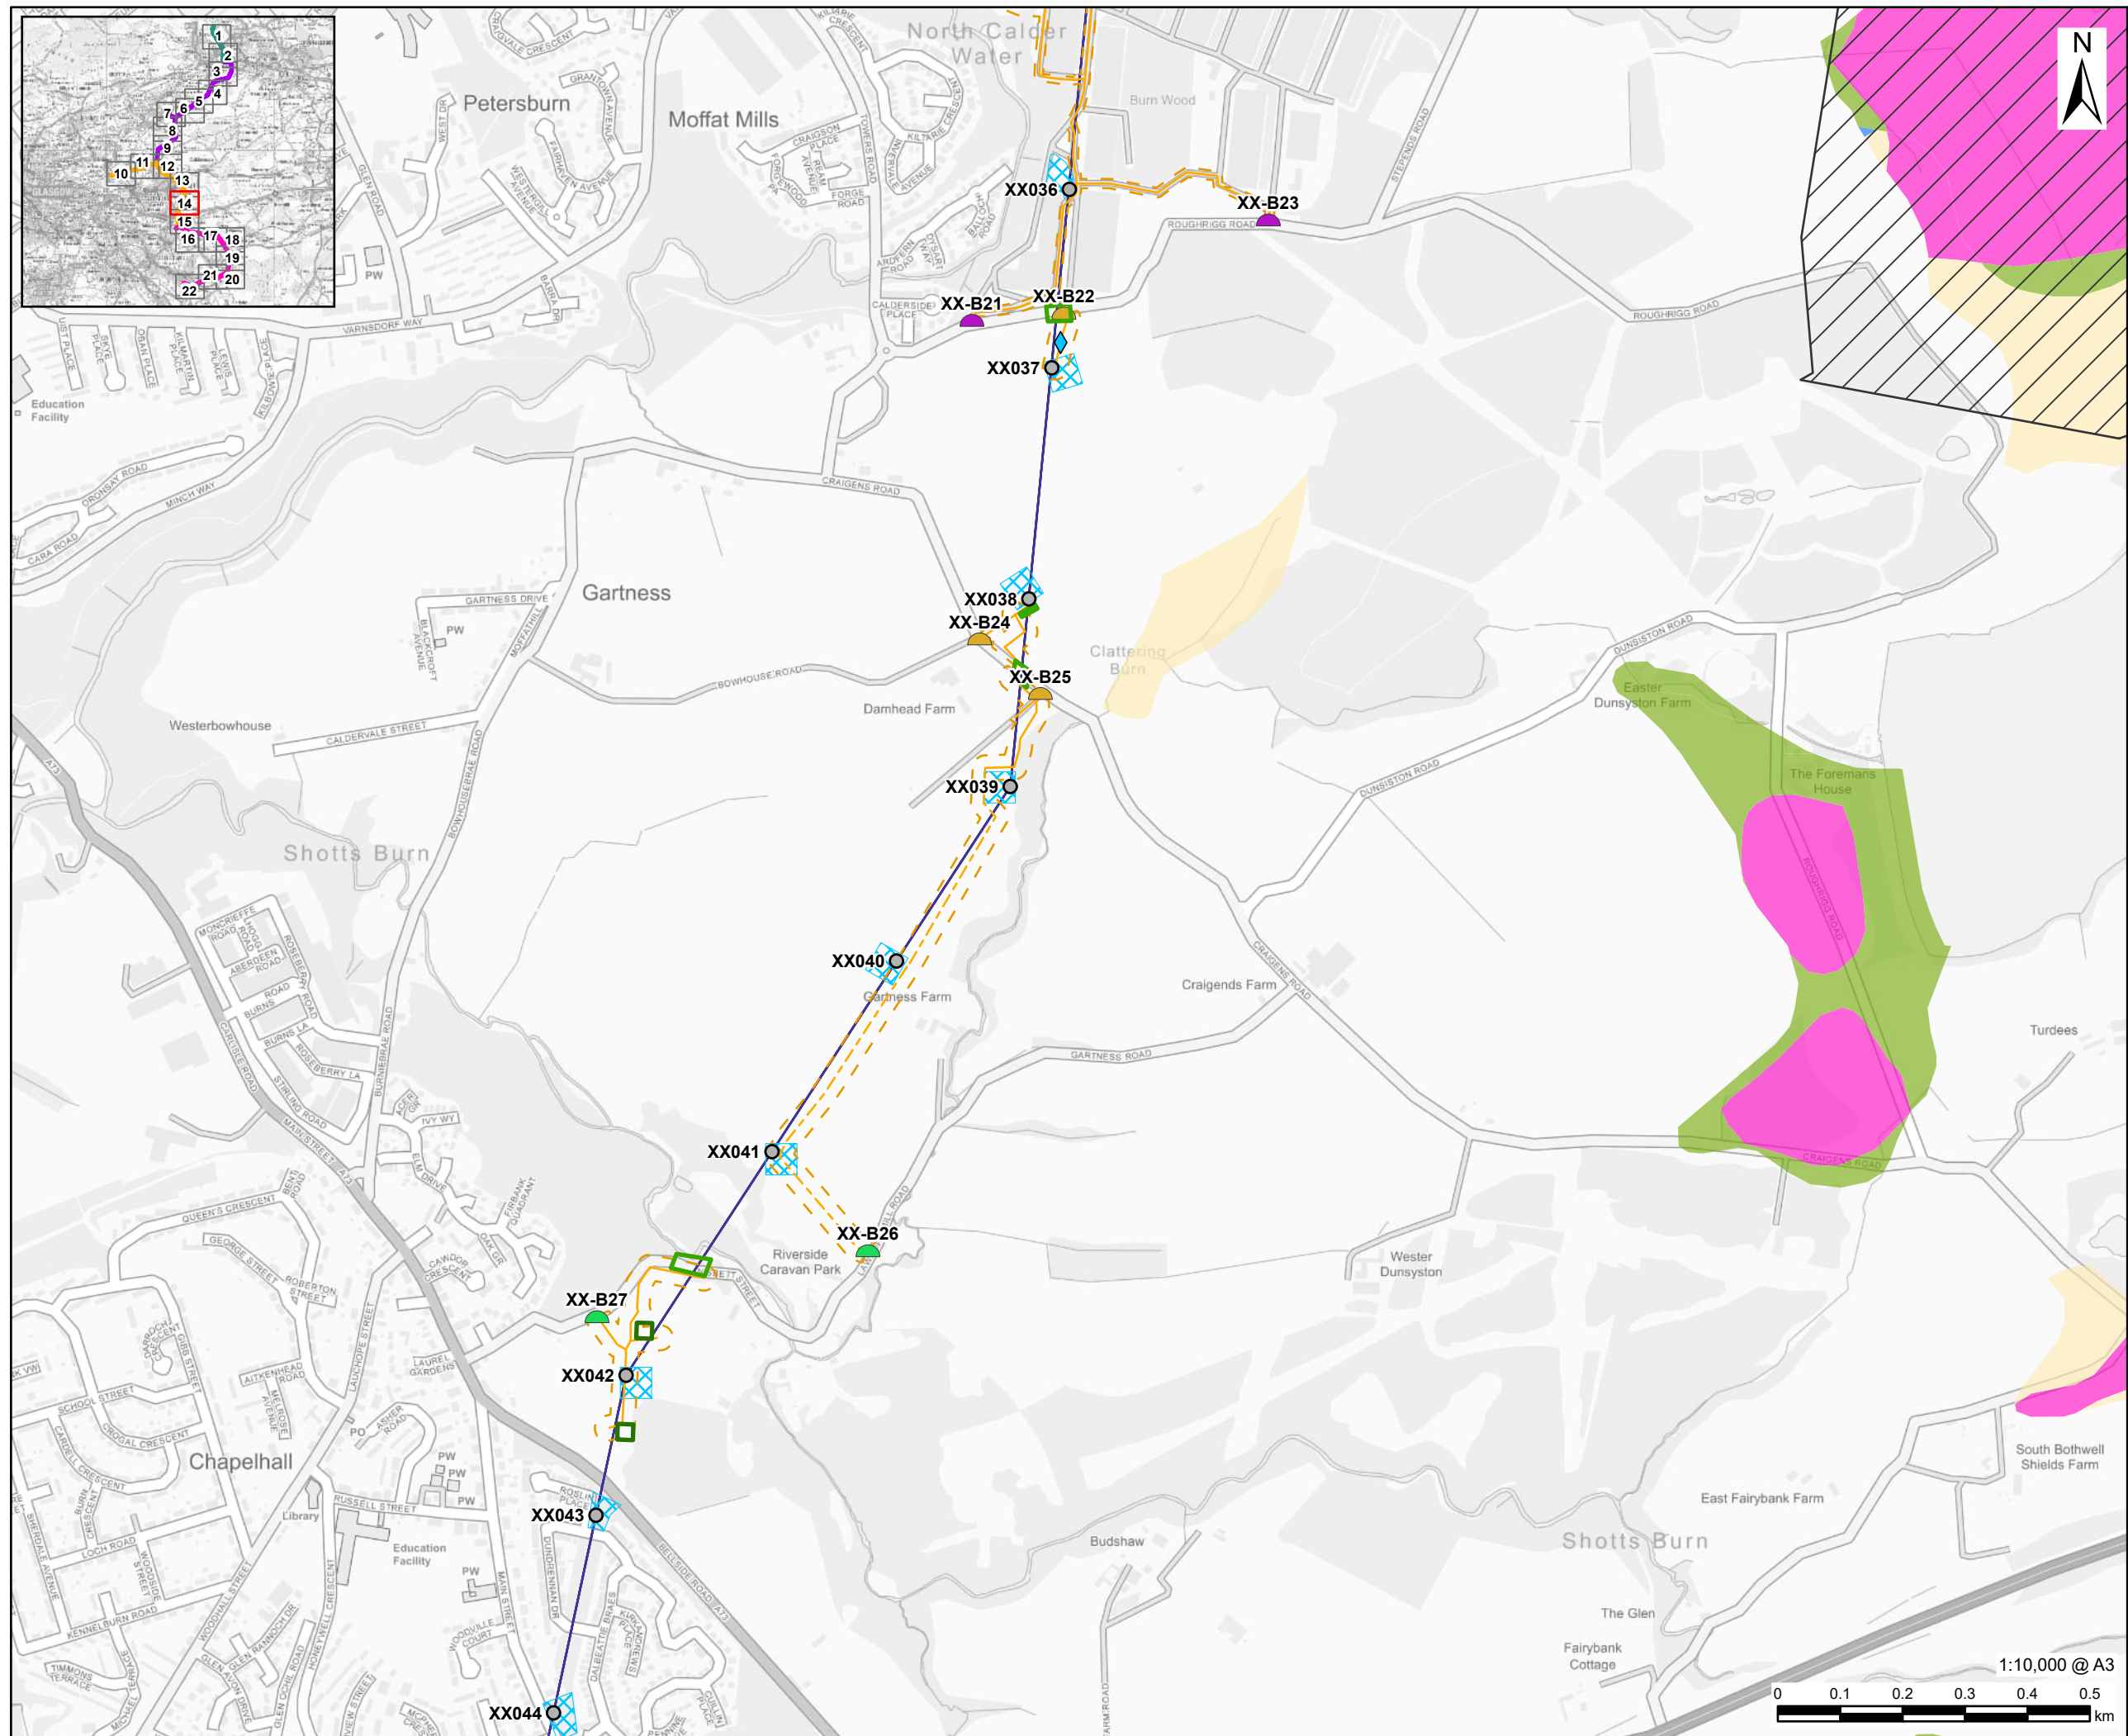

This drawing has been prepared for the use of AECOM's client. It may not be used, modified, reproduced or relied upon by third parties, except as agreed by AECOM or as required by law. AECOM accepts no responsibility and denies any liability whatsoever, to any party that uses or relies on this drawing without AECOM's express written consent. All measurements must be obtained from the stilled dimensions.

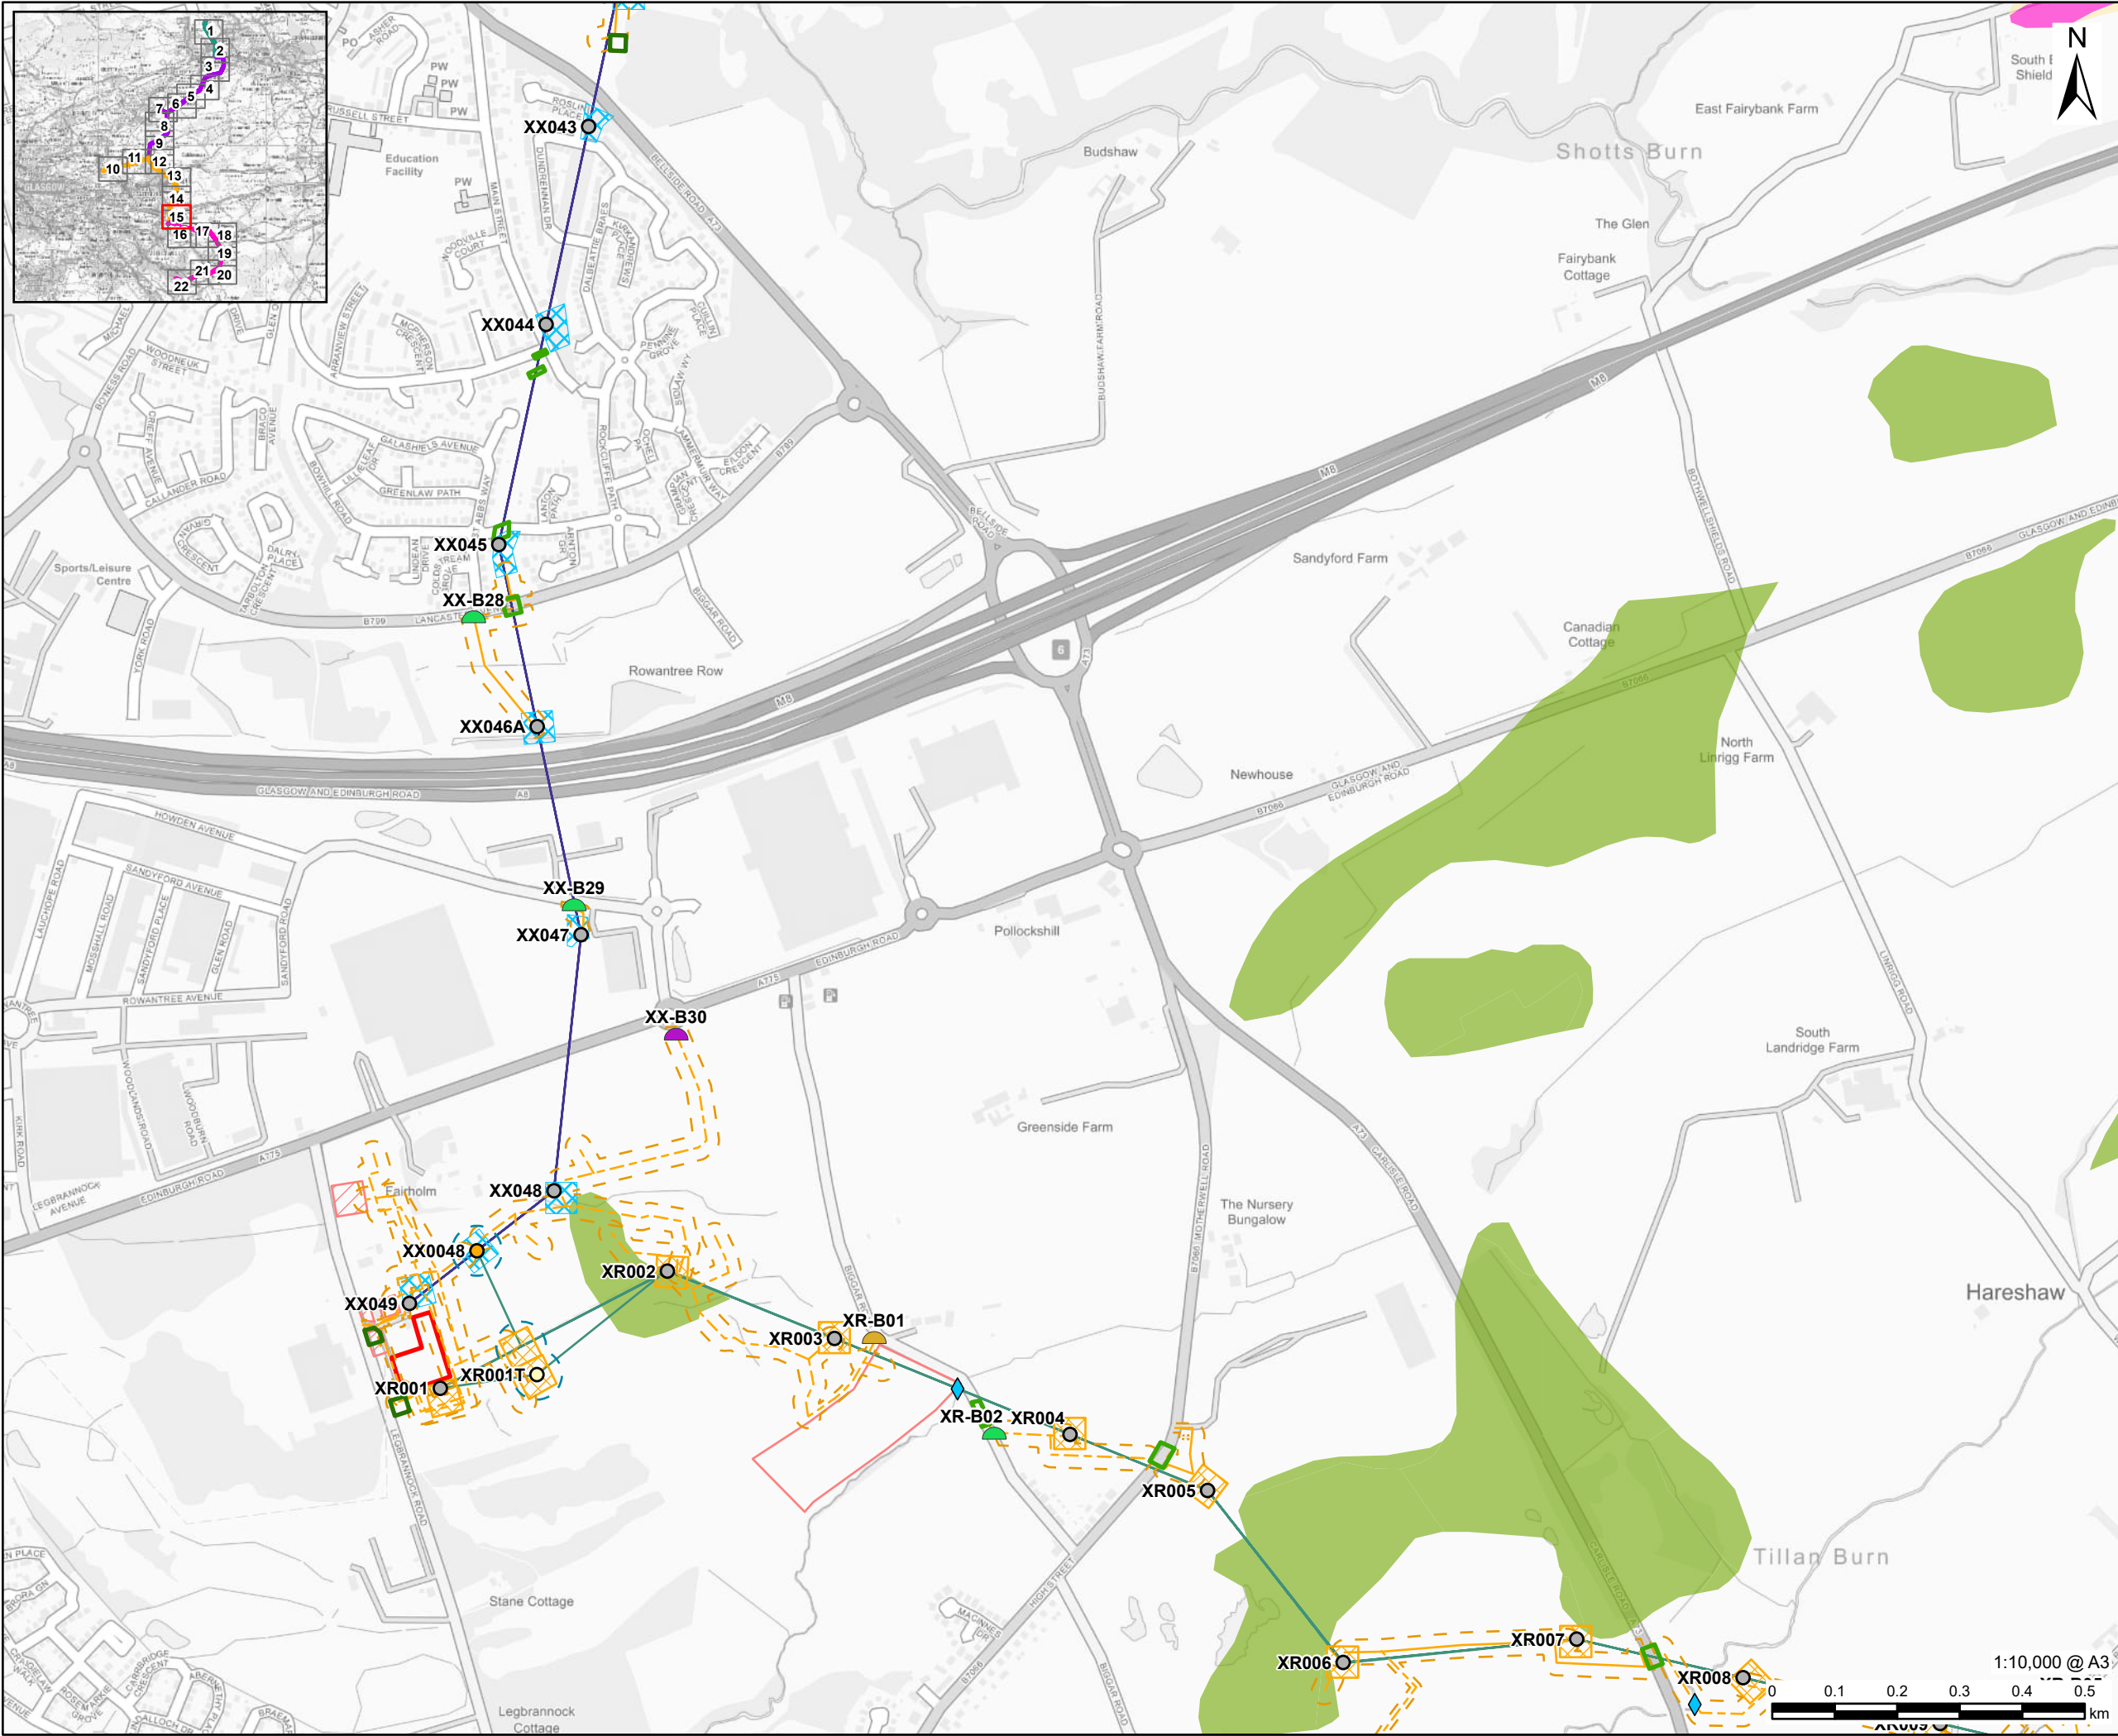

PROJECT
Denny Wishaw Network Upgrade

CLIENT
SP Energy Networks

CONSULTANT
AECOM Limited
One Trinity Gardens
Newcastle
NE1 2HF
www.aecom.com

- LEGEND**
- Existing Tower
 - New Tower
 - Temporary Tower
 - Newarthill Substation Site Boundary
 - XR Tower Compound
 - XX Tower Compound
 - XR Uprated Overhead Line
 - XX Uprated Overhead Line
 - New Tower Limit of Deviation
 - Temporary Trackway
 - Temporary Stone Track
 - Temporary Trackway and Temporary Stone Track Access Limit of Deviation
 - Substation Site Compound
 - Overhead Line Site Compound
 - Scaffolding
 - Pulling Position
 - Water Crossing
 - Existing Bellmouth
 - New Bellmouth
 - Upgrade Bellmouth
 - Carbon and Peatland 2016 (SNH)
 - Class 1
 - Class 4
 - Class 5


NOTES
Contains OS data © Crown copyright 2025
© British Geological Survey materials © UKRI 2025
© SNH information licensed under the Open Government Licence 3.0

ISSUE PURPOSE
Environmental Impact Assessment Report

PROJECT NUMBER
60602788

FIGURE TITLE
Geology - Peat

FIGURE NUMBER
Figure 10.3 (Sheet 15 of 22)

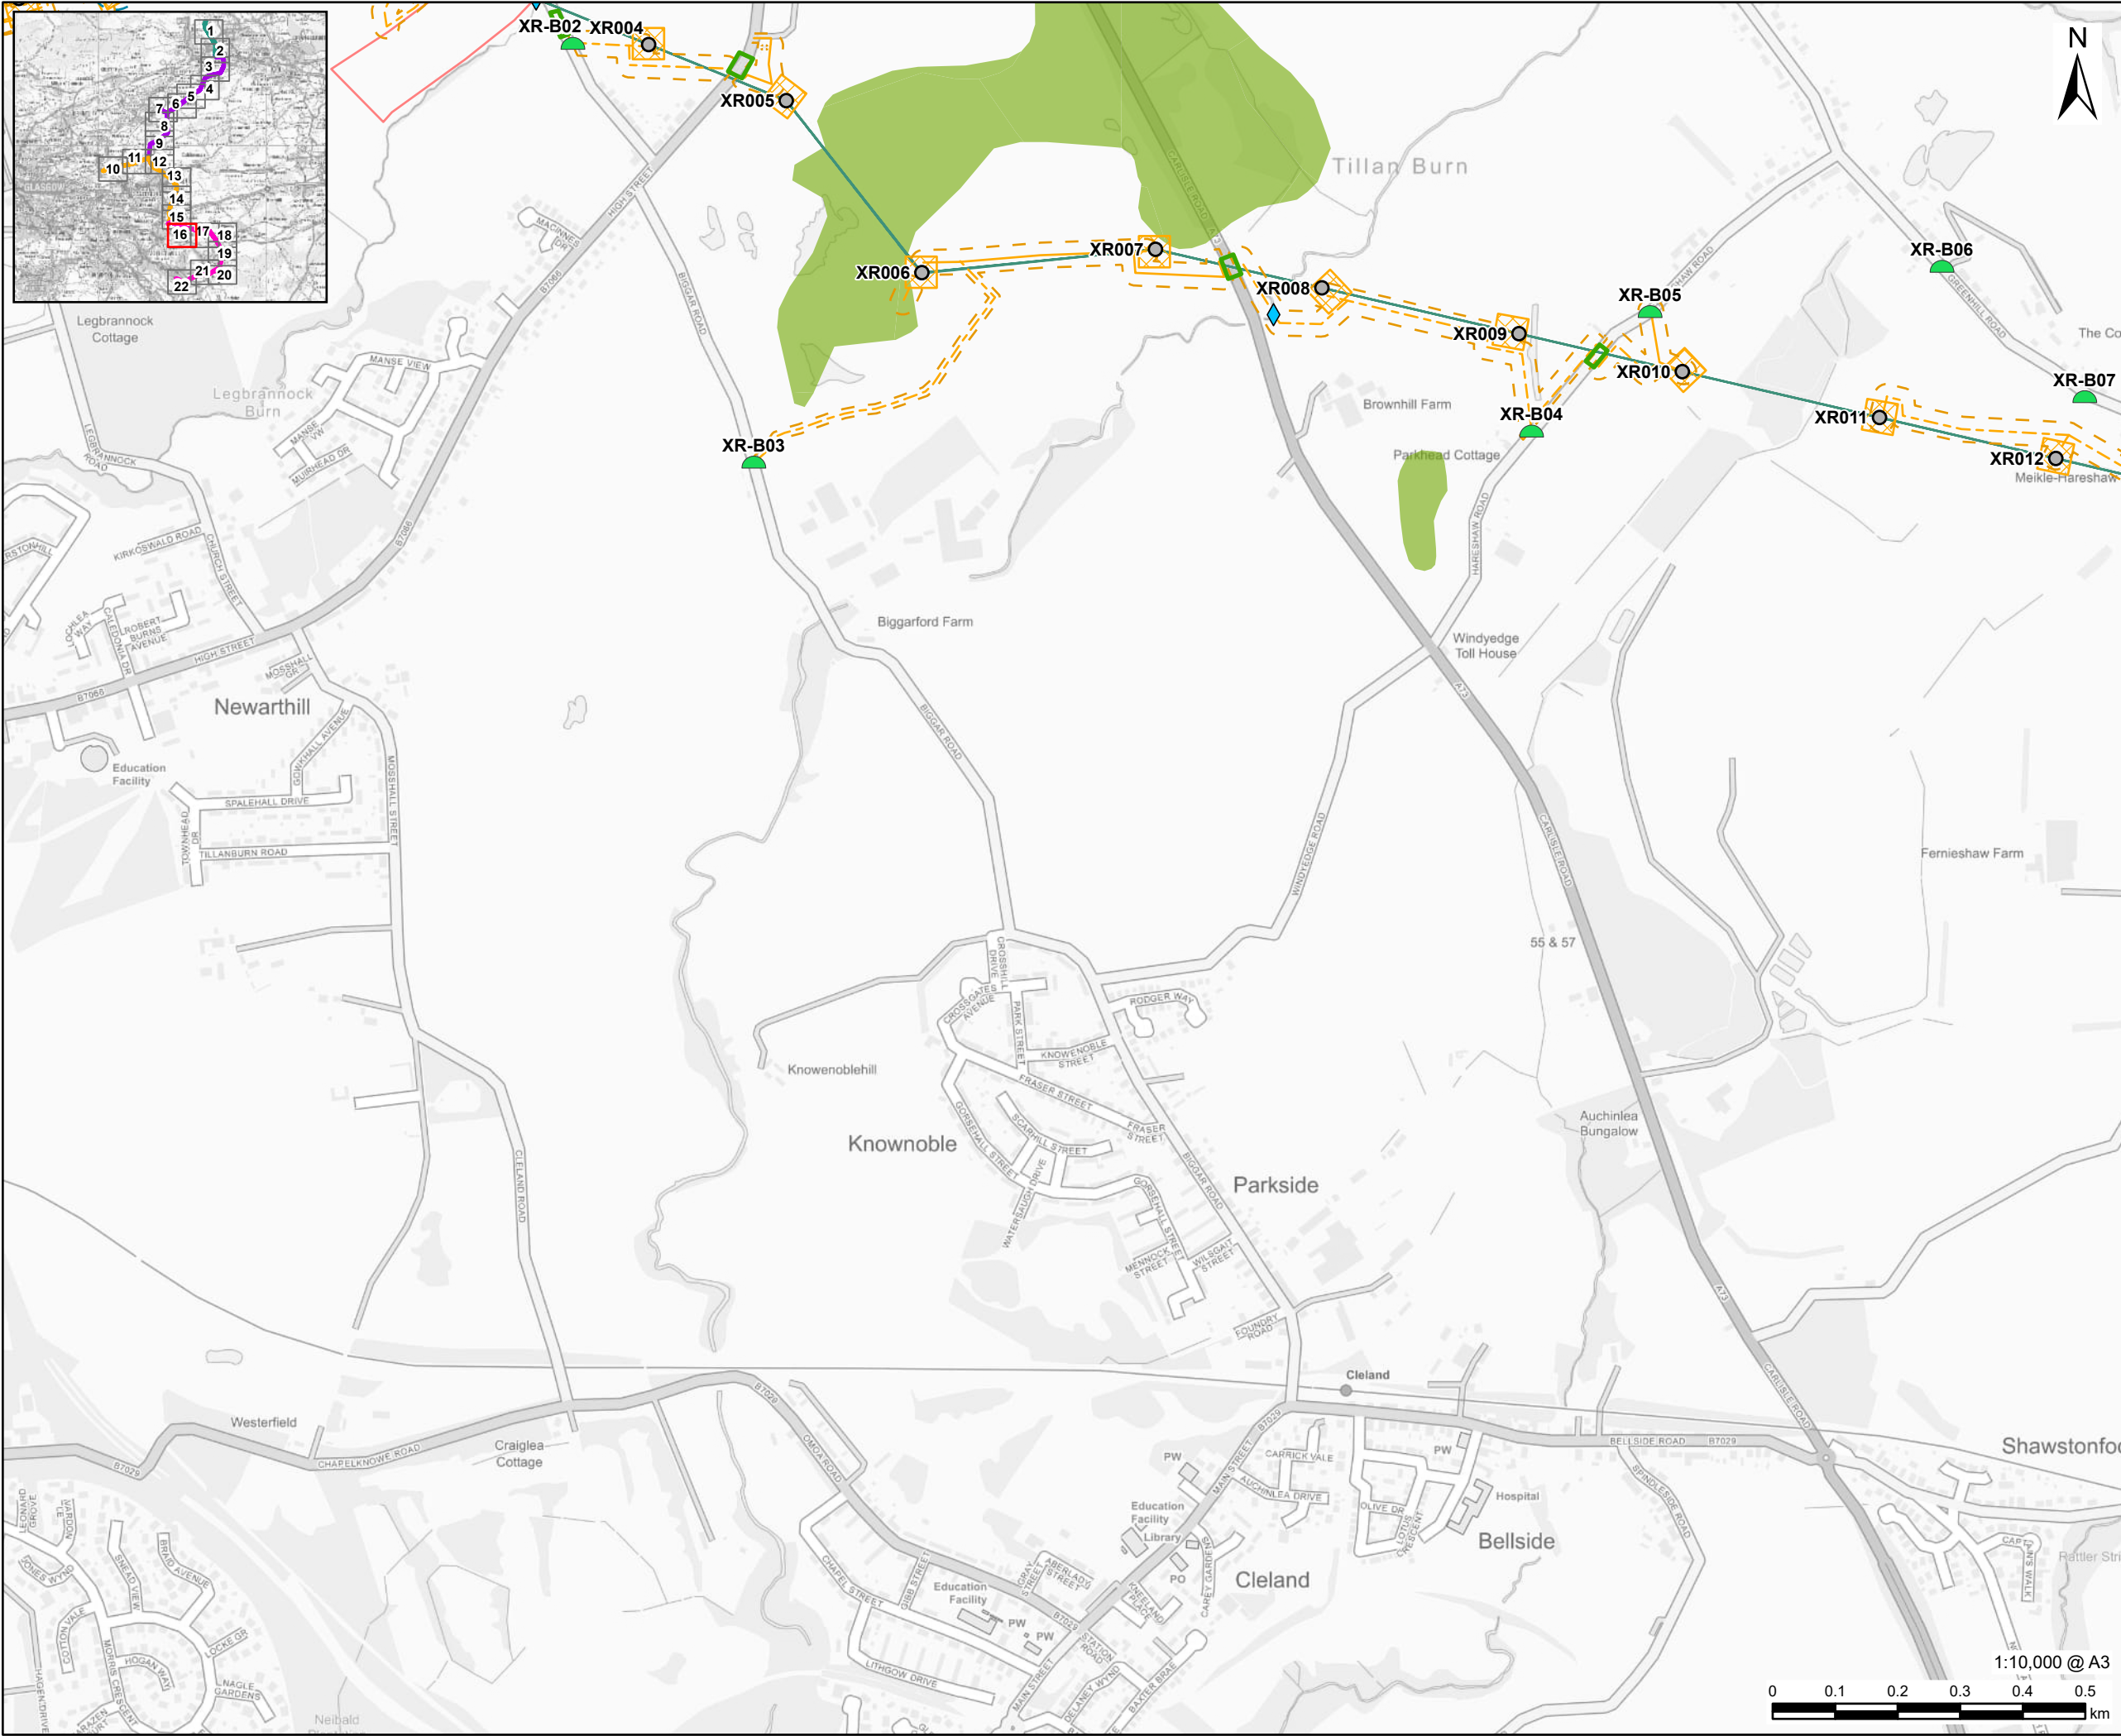

PROJECT
Denny Wishaw Network Upgrade

CLIENT
SP Energy Networks

CONSULTANT
AECOM Limited
One Trinity Gardens
Newcastle
NE1 2HF
www.aecom.com

- LEGEND**
- Existing Tower
 - XR Tower Compound
 - XR Uprated Overhead Line
 - New Tower Limit of Deviation
 - Temporary Trackway
 - Temporary Stone Track
 - Temporary Trackway and Temporary Stone Track Access Limit of Deviation
 - Overhead Line Site Compound
 - Scaffolding
 - Water Crossing
 - New Bellmouth
 - Carbon and Peatland 2016 (SNH)
 - Class 5

NOTES


Contains OS data © Crown copyright 2025
© British Geological Survey materials © UKRI 2025
© SNH information licensed under the Open Government Licence 3.0

ISSUE PURPOSE
Environmental Impact Assessment Report

PROJECT NUMBER
60602788

FIGURE TITLE
Geology - Peat

FIGURE NUMBER
Figure 10.3 (Sheet 16 of 22)

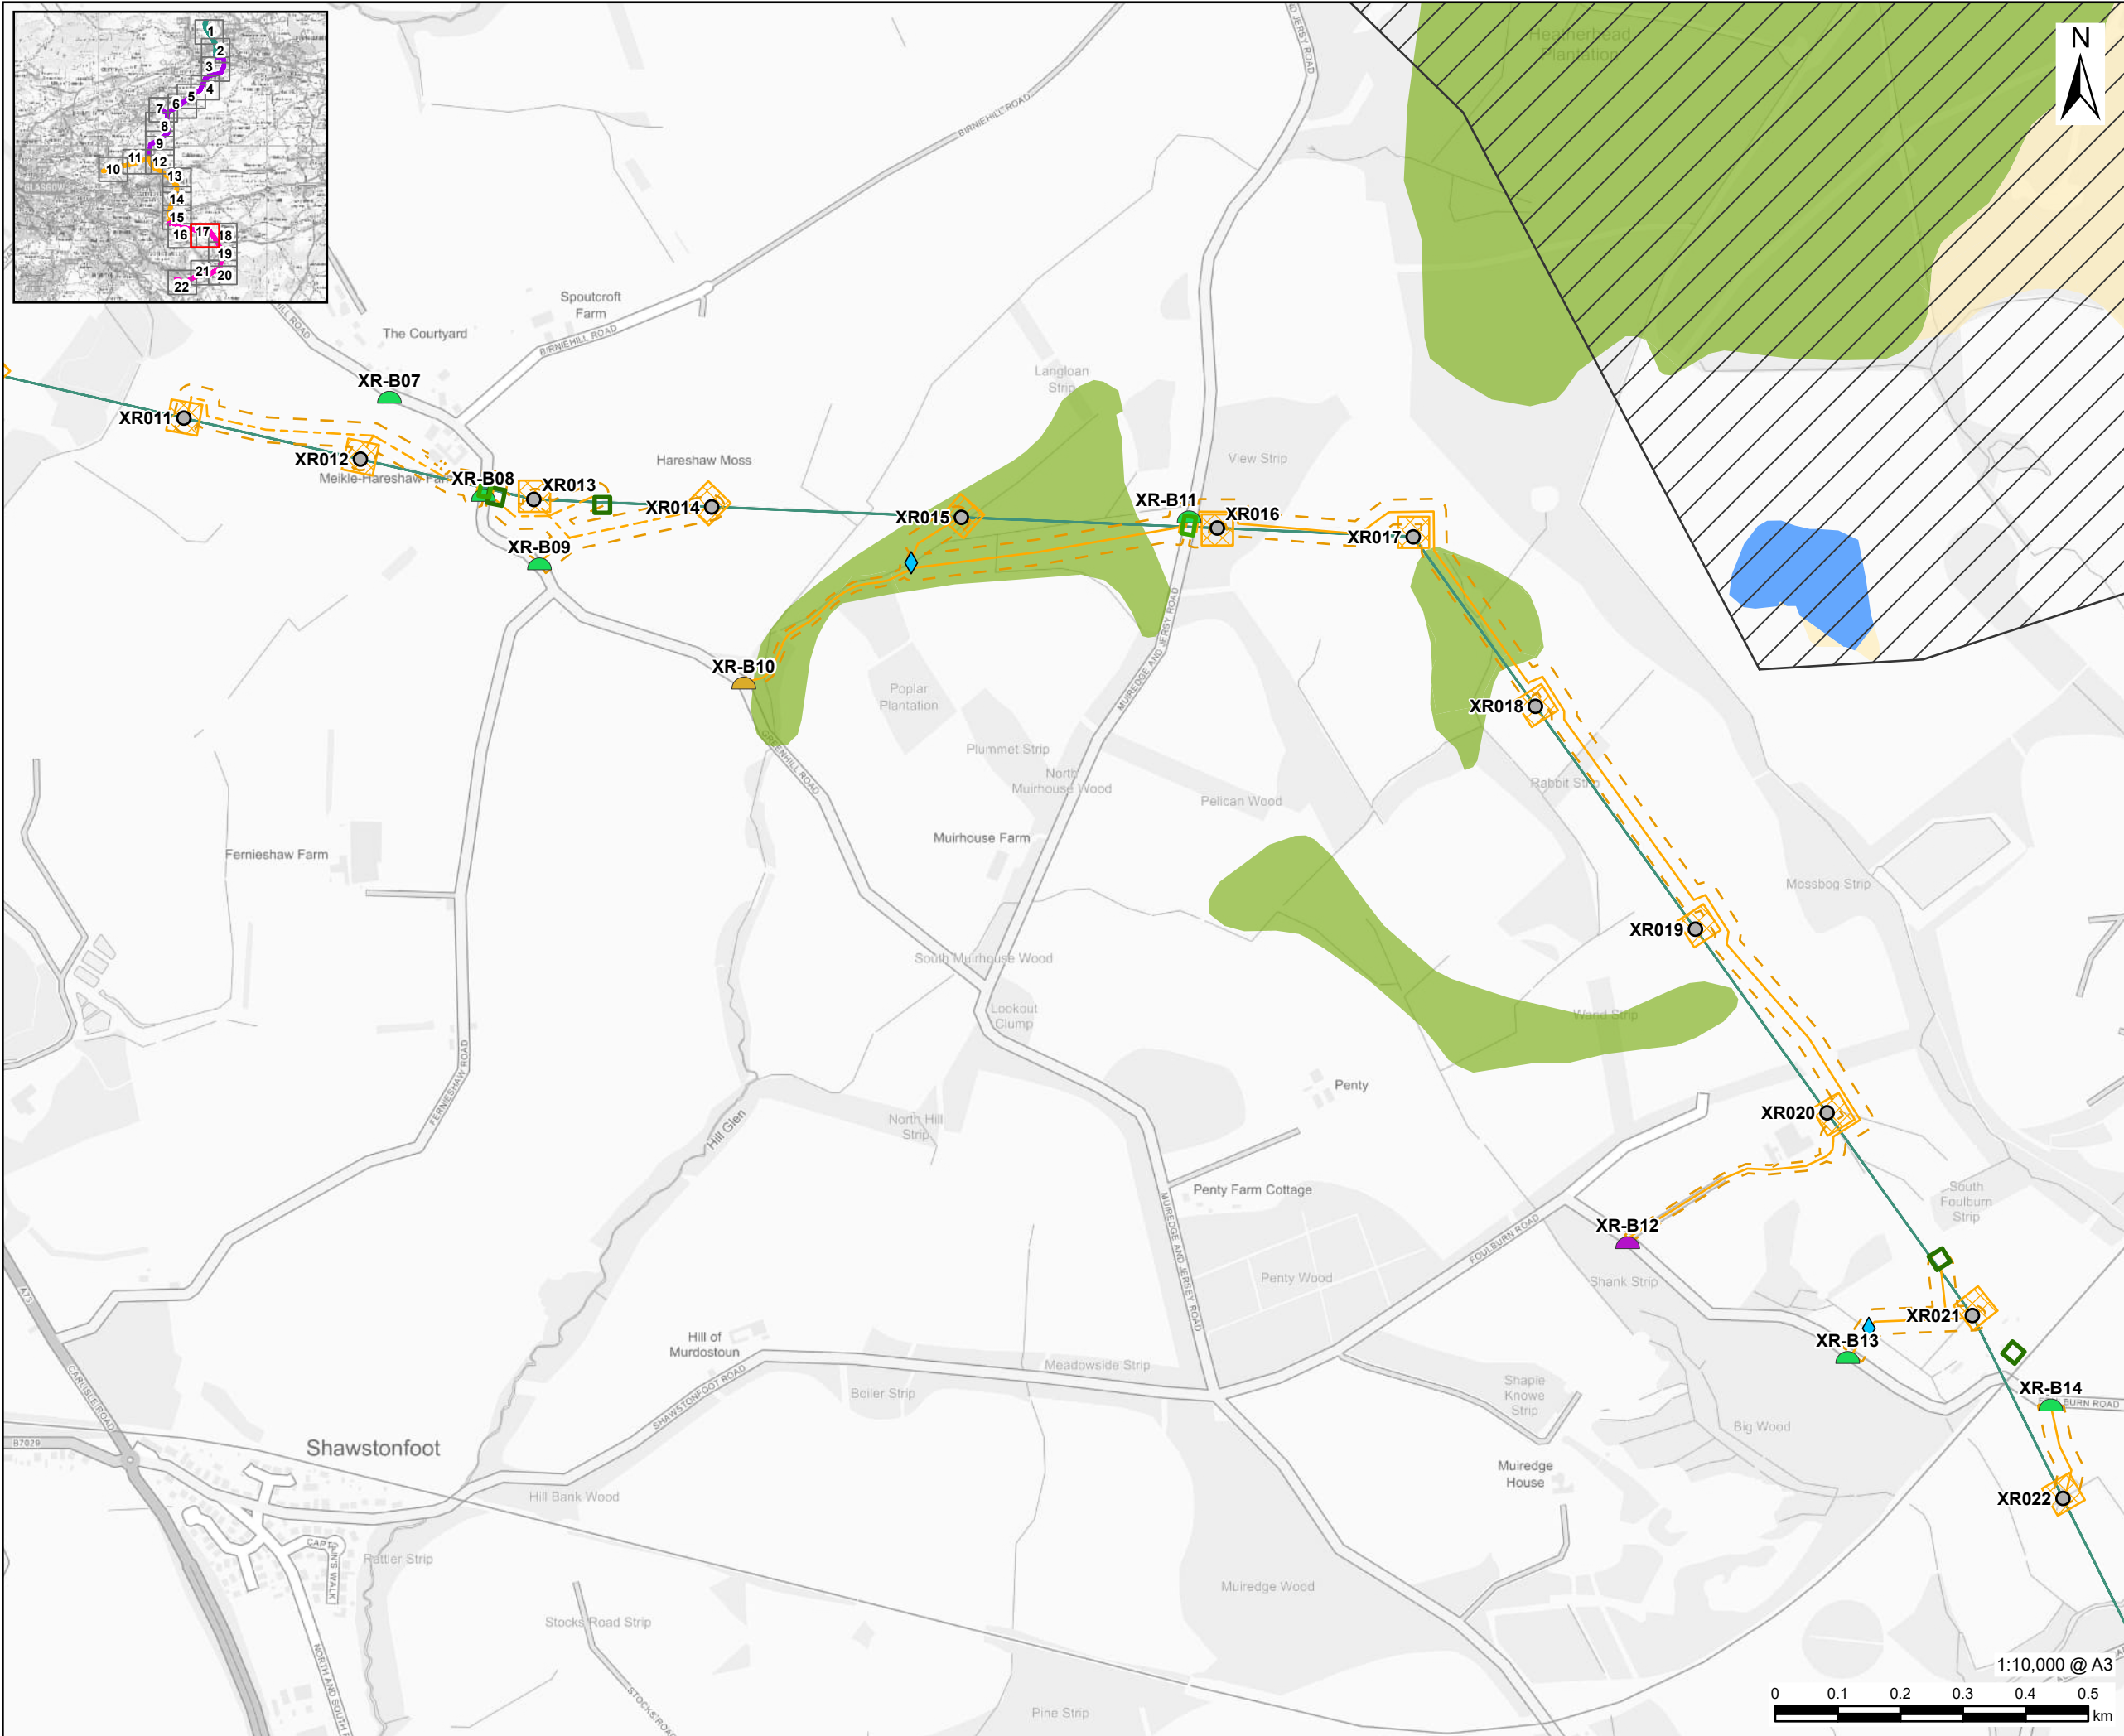

This drawing has been prepared for the use of AECOM's client. It may not be used, modified, reproduced or relied upon by third parties, except as agreed by AECOM or as required by law. AECOM accepts no responsibility, and denies any liability whatsoever, to any party that uses or relies on this drawing without AECOM's express written consent. Do not scale this document. All measurements must be obtained from the stated dimensions.

AECOM

PROJECT
Denny Wishaw Network Upgrade

CLIENT
SP Energy Networks

CONSULTANT
AECOM Limited
One Trinity Gardens
Newcastle
NE1 2HF
www.aecom.com

LEGEND

- Existing Tower
- XR Tower Compound
- XR Uprated Overhead Line
- Temporary Trackway
- Temporary Stone Track
- Temporary Trackway and Temporary Stone Track Access Limit of Deviation
- Scaffolding
- Pulling Position
- Water Crossing
- Existing Bellmouth
- New Bellmouth
- Upgrade Bellmouth

BGS 1:625,000 Superficial Geology

- Organic Deposits - Peat
- Carbon and Peatland 2016 (SNH)
- Class 3
- Class 4
- Class 5

NOTES


Contains OS data © Crown copyright 2025
© British Geological Survey materials © UKRI 2025
© SNH information licensed under the Open Government Licence 3.0

ISSUE PURPOSE
Environmental Impact Assessment Report

PROJECT NUMBER
60602788

FIGURE TITLE
Geology - Peat

FIGURE NUMBER
Figure 10.3 (Sheet 17 of 22)

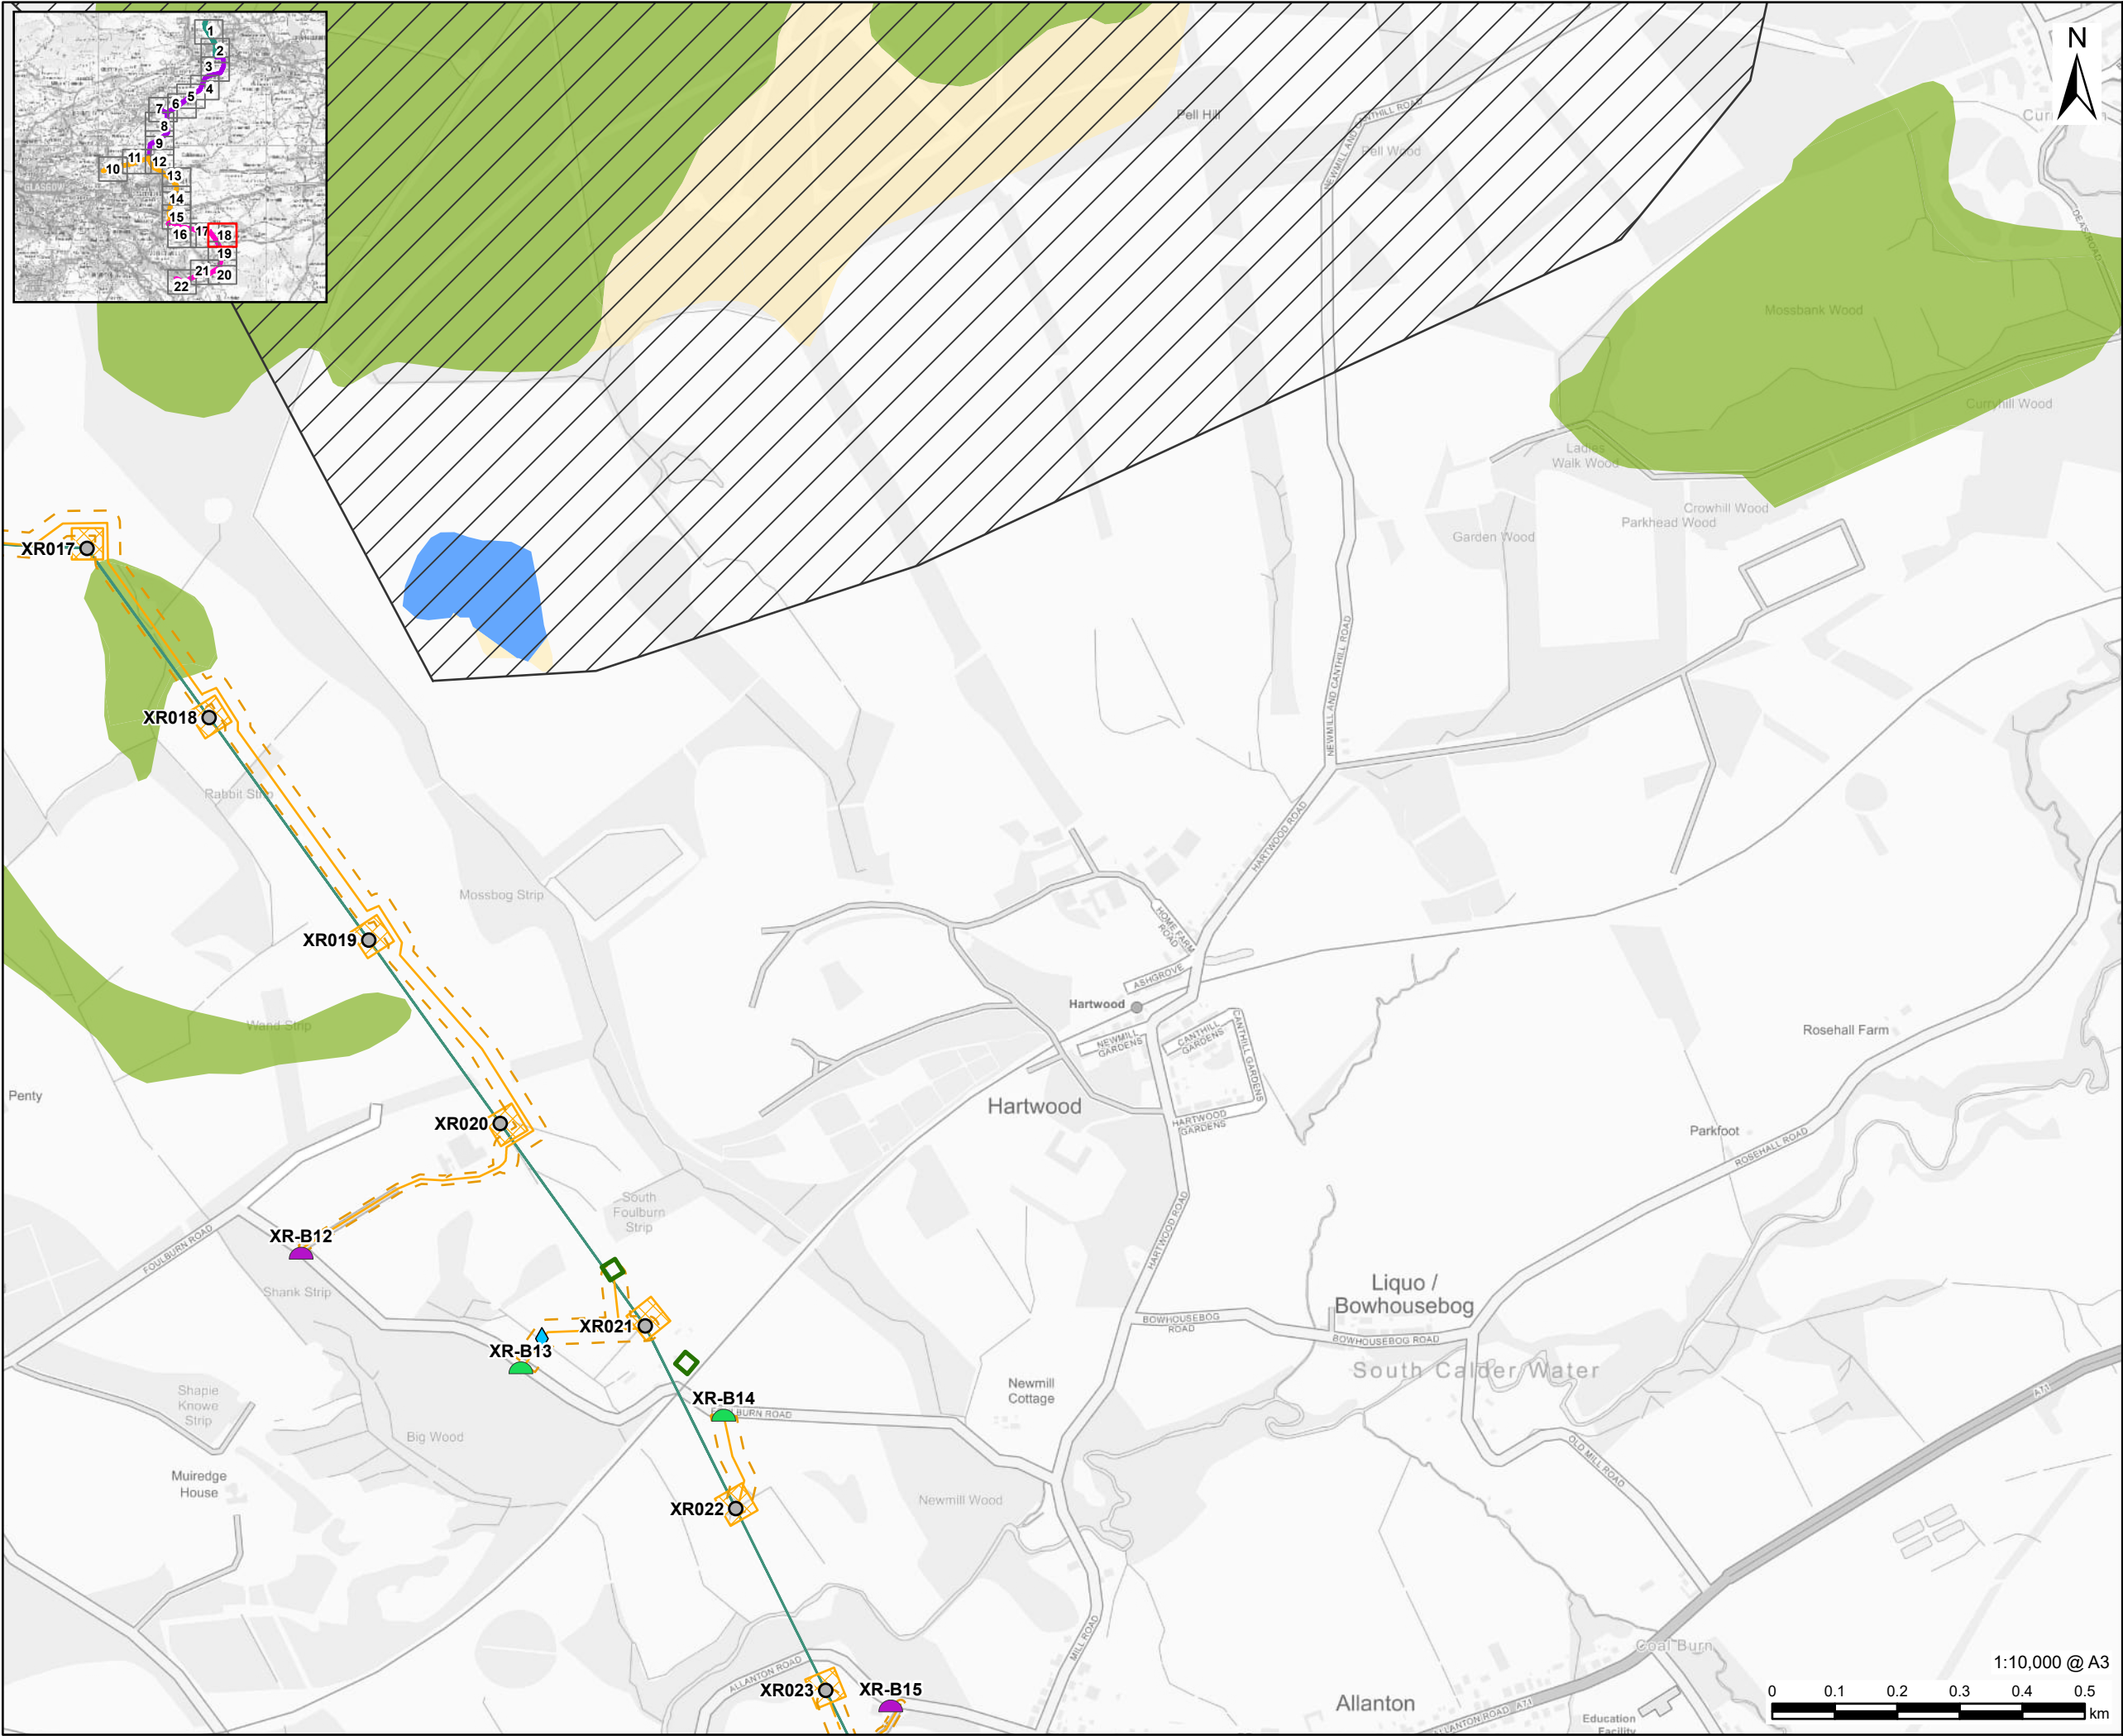

PROJECT

Denny Wishaw Network Upgrade

CLIENT

SP Energy Networks

CONSULTANT

AECOM Limited
One Trinity Gardens
Newcastle
NE1 2HF
www.aecom.com

LEGEND

- Existing Tower
- XR Tower Compound
- XR Uprated Overhead Line
- Temporary Trackway
- Temporary Stone Track
- Temporary Trackway and Temporary Stone Track Access Limit of Deviation
- Pulling Position
- Water Crossing
- Existing Bellmouth
- New Bellmouth
- BGS 1:625,000 Superficial Geology
- Organic Deposits - Peat
- Carbon and Peatland 2016 (SNH)
- Class 3
- Class 4
- Class 5

NOTES

Contains OS data © Crown copyright 2025
© British Geological Survey materials © UKRI 2025
© SNH information licensed under the Open Government Licence 3.0

ISSUE PURPOSE

Environmental Impact Assessment Report

PROJECT NUMBER

60602788

FIGURE TITLE

Geology - Peat

FIGURE NUMBER

Figure 10.3 (Sheet 18 of 22)

0 0.1 0.2 0.3 0.4 0.5 km

1:10,000 @ A3

This drawing has been prepared for the use of AECOM's client. It may not be used, modified, reproduced or relied upon by third parties, except as agreed by AECOM or as required by law. AECOM accepts no responsibility, and denies any liability whatsoever, to any party that uses or relies on this drawing without AECOM's express written consent. Do not scale this document. All measurements must be obtained from the stated dimensions.

AECOM

PROJECT

Denny Wishaw Network Upgrade

CLIENT

SP Energy Networks

CONSULTANT

AECOM Limited
One Trinity Gardens
Newcastle
NE1 2HF
www.aecom.com

- LEGEND
- Existing Tower
 - XR Tower Compound
 - XR Uprated Overhead Line
 - Temporary Trackway
 - Temporary Stone Track
 - Temporary Trackway and Temporary Stone Track Access Limit of Deviation
 - Pulling Position
 - Water Crossing
 - Existing Bellmouth
 - New Bellmouth
 - BGS 1:625,000 Superficial Geology
 - Organic Deposits - Peat
 - Carbon and Peatland 2016 (SNH)
 - Class 3
 - Class 4
 - Class 5

NOTES

Contains OS data © Crown copyright 2025
© British Geological Survey materials © UKRI 2025
© SNH information licensed under the Open Government Licence 3.0

ISSUE PURPOSE

Environmental Impact Assessment Report

PROJECT NUMBER


60602788

FIGURE TITLE


Geology - Peat

FIGURE NUMBER

Figure 10.3 (Sheet 18 of 22)

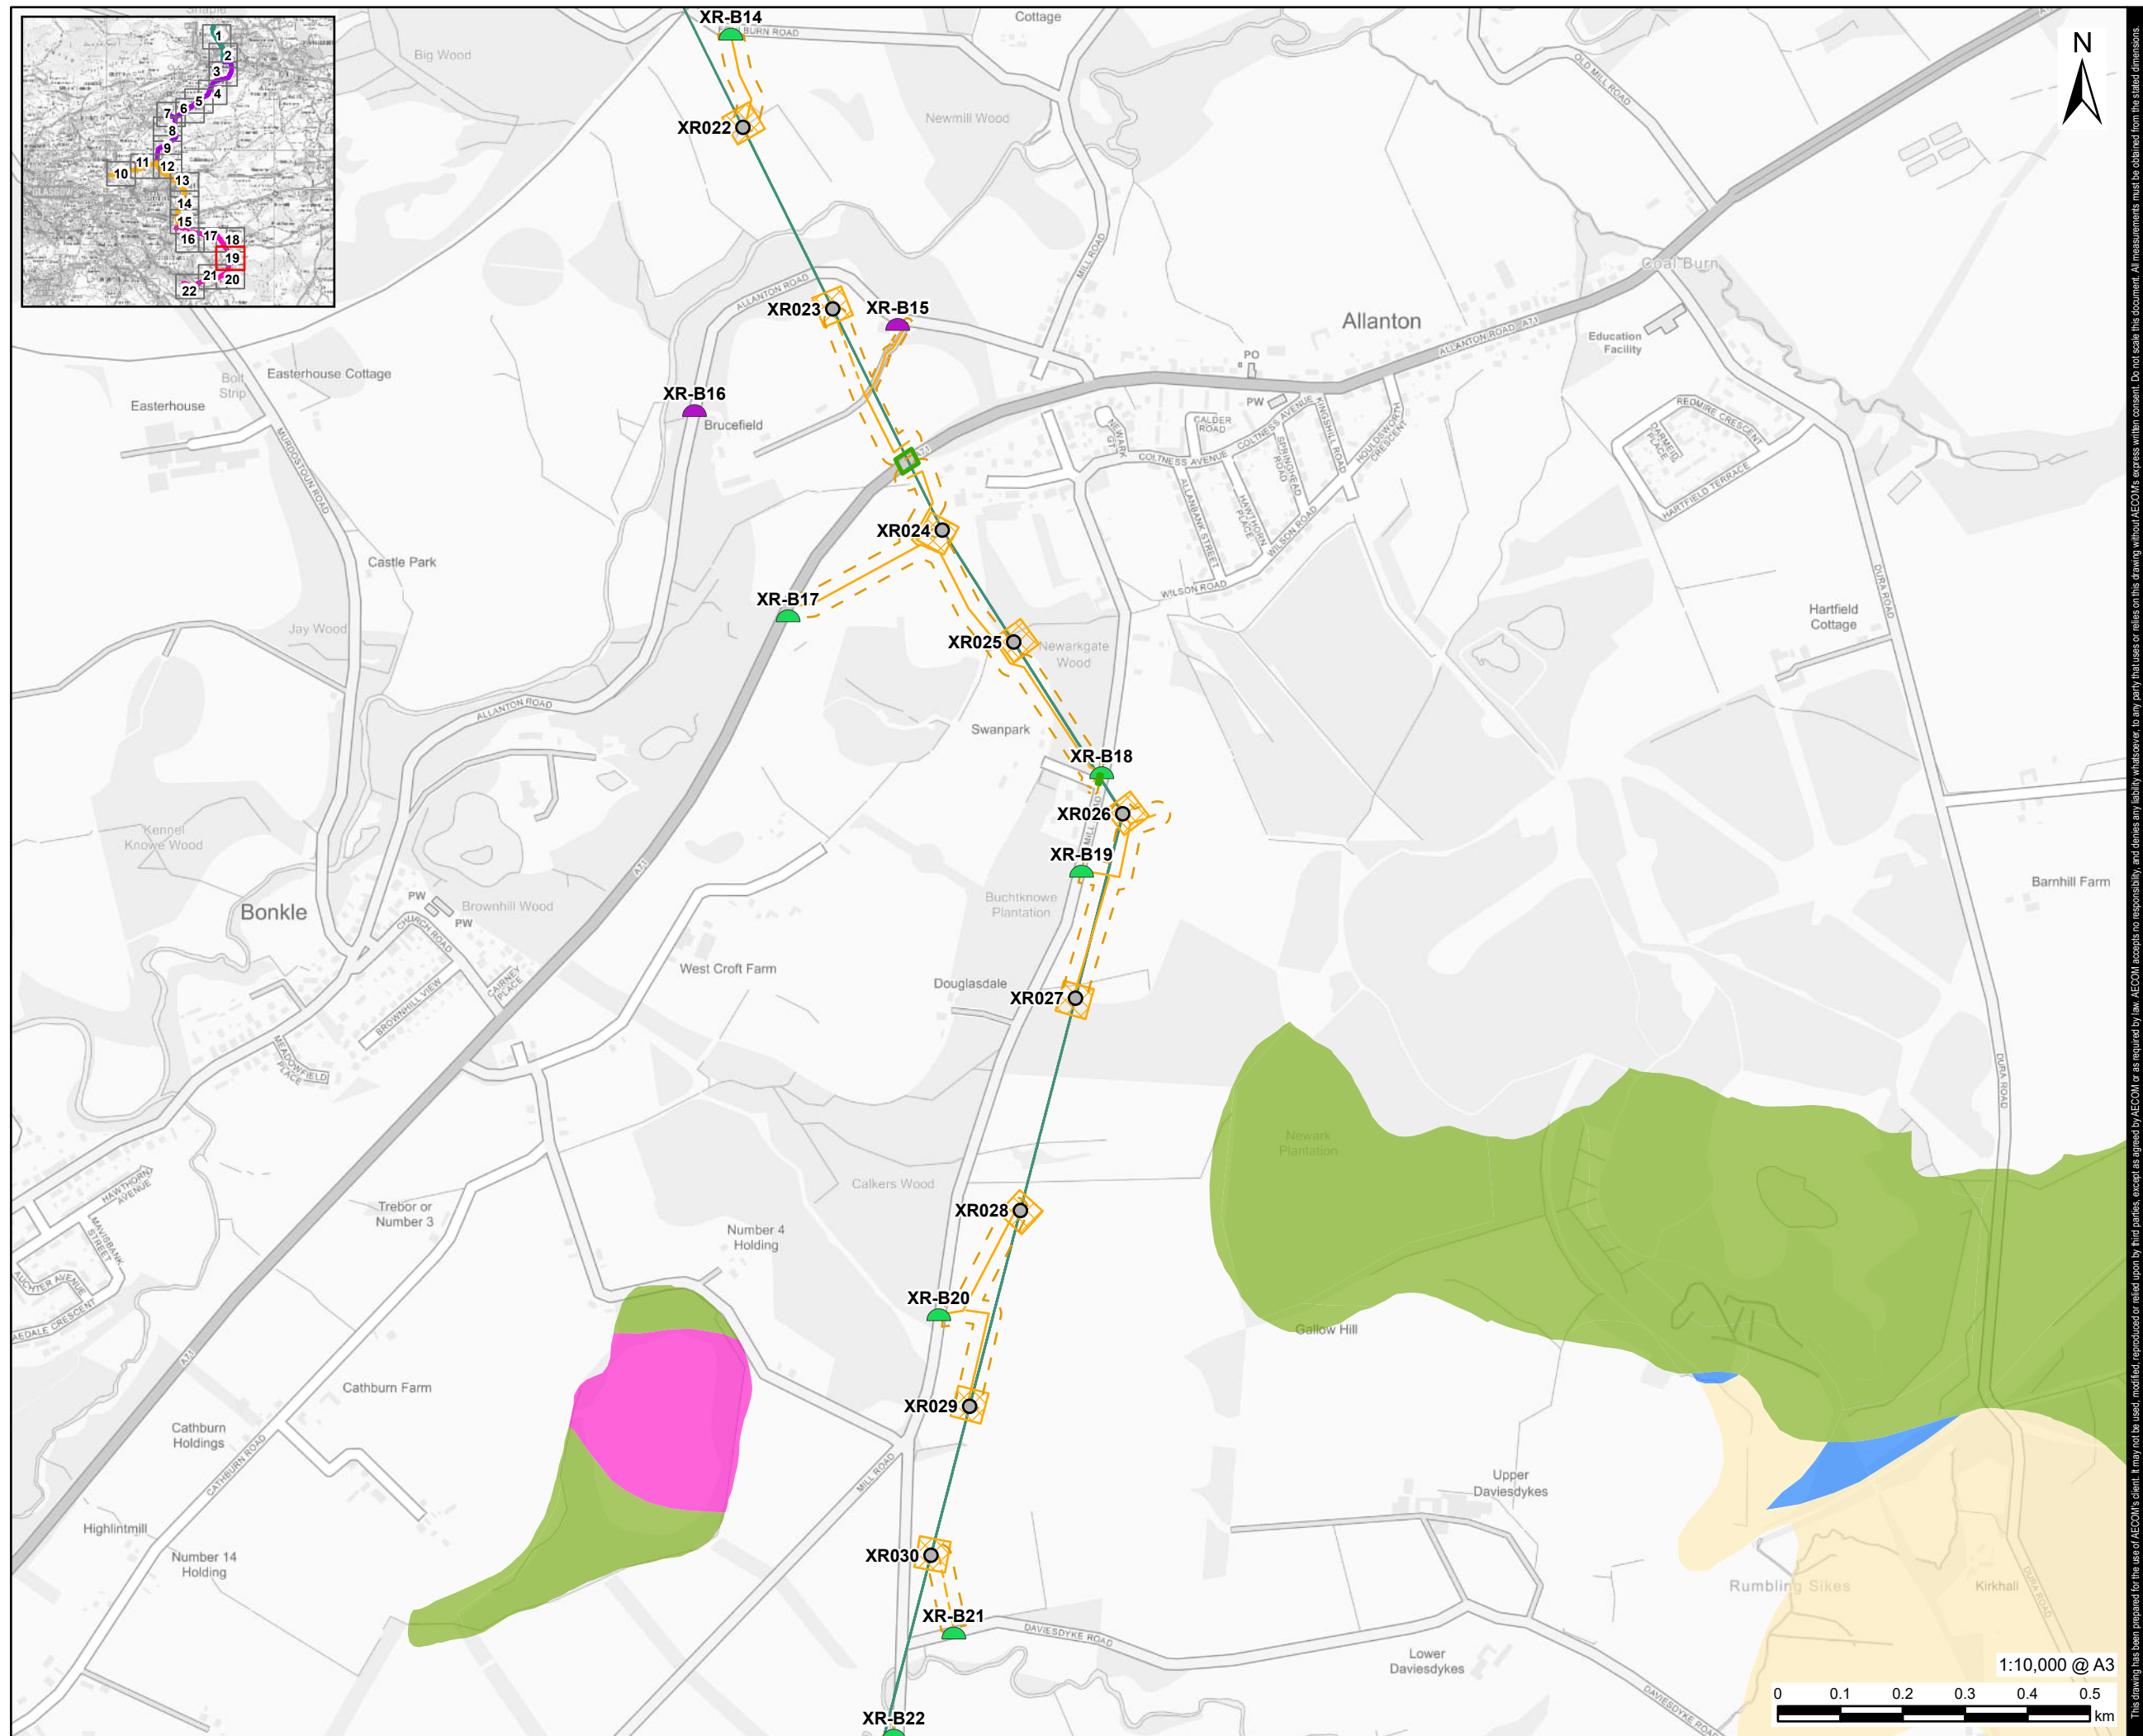

This drawing has been prepared for the use of AECOM's client. It may not be used, modified, reproduced or relied upon by third parties, except as agreed by AECOM or as required by law. AECOM accepts no responsibility and denies any ability whatsoever, in any party that uses or relies on this drawing without AECOM's express written consent. All measurements must be obtained from the stated dimensions.

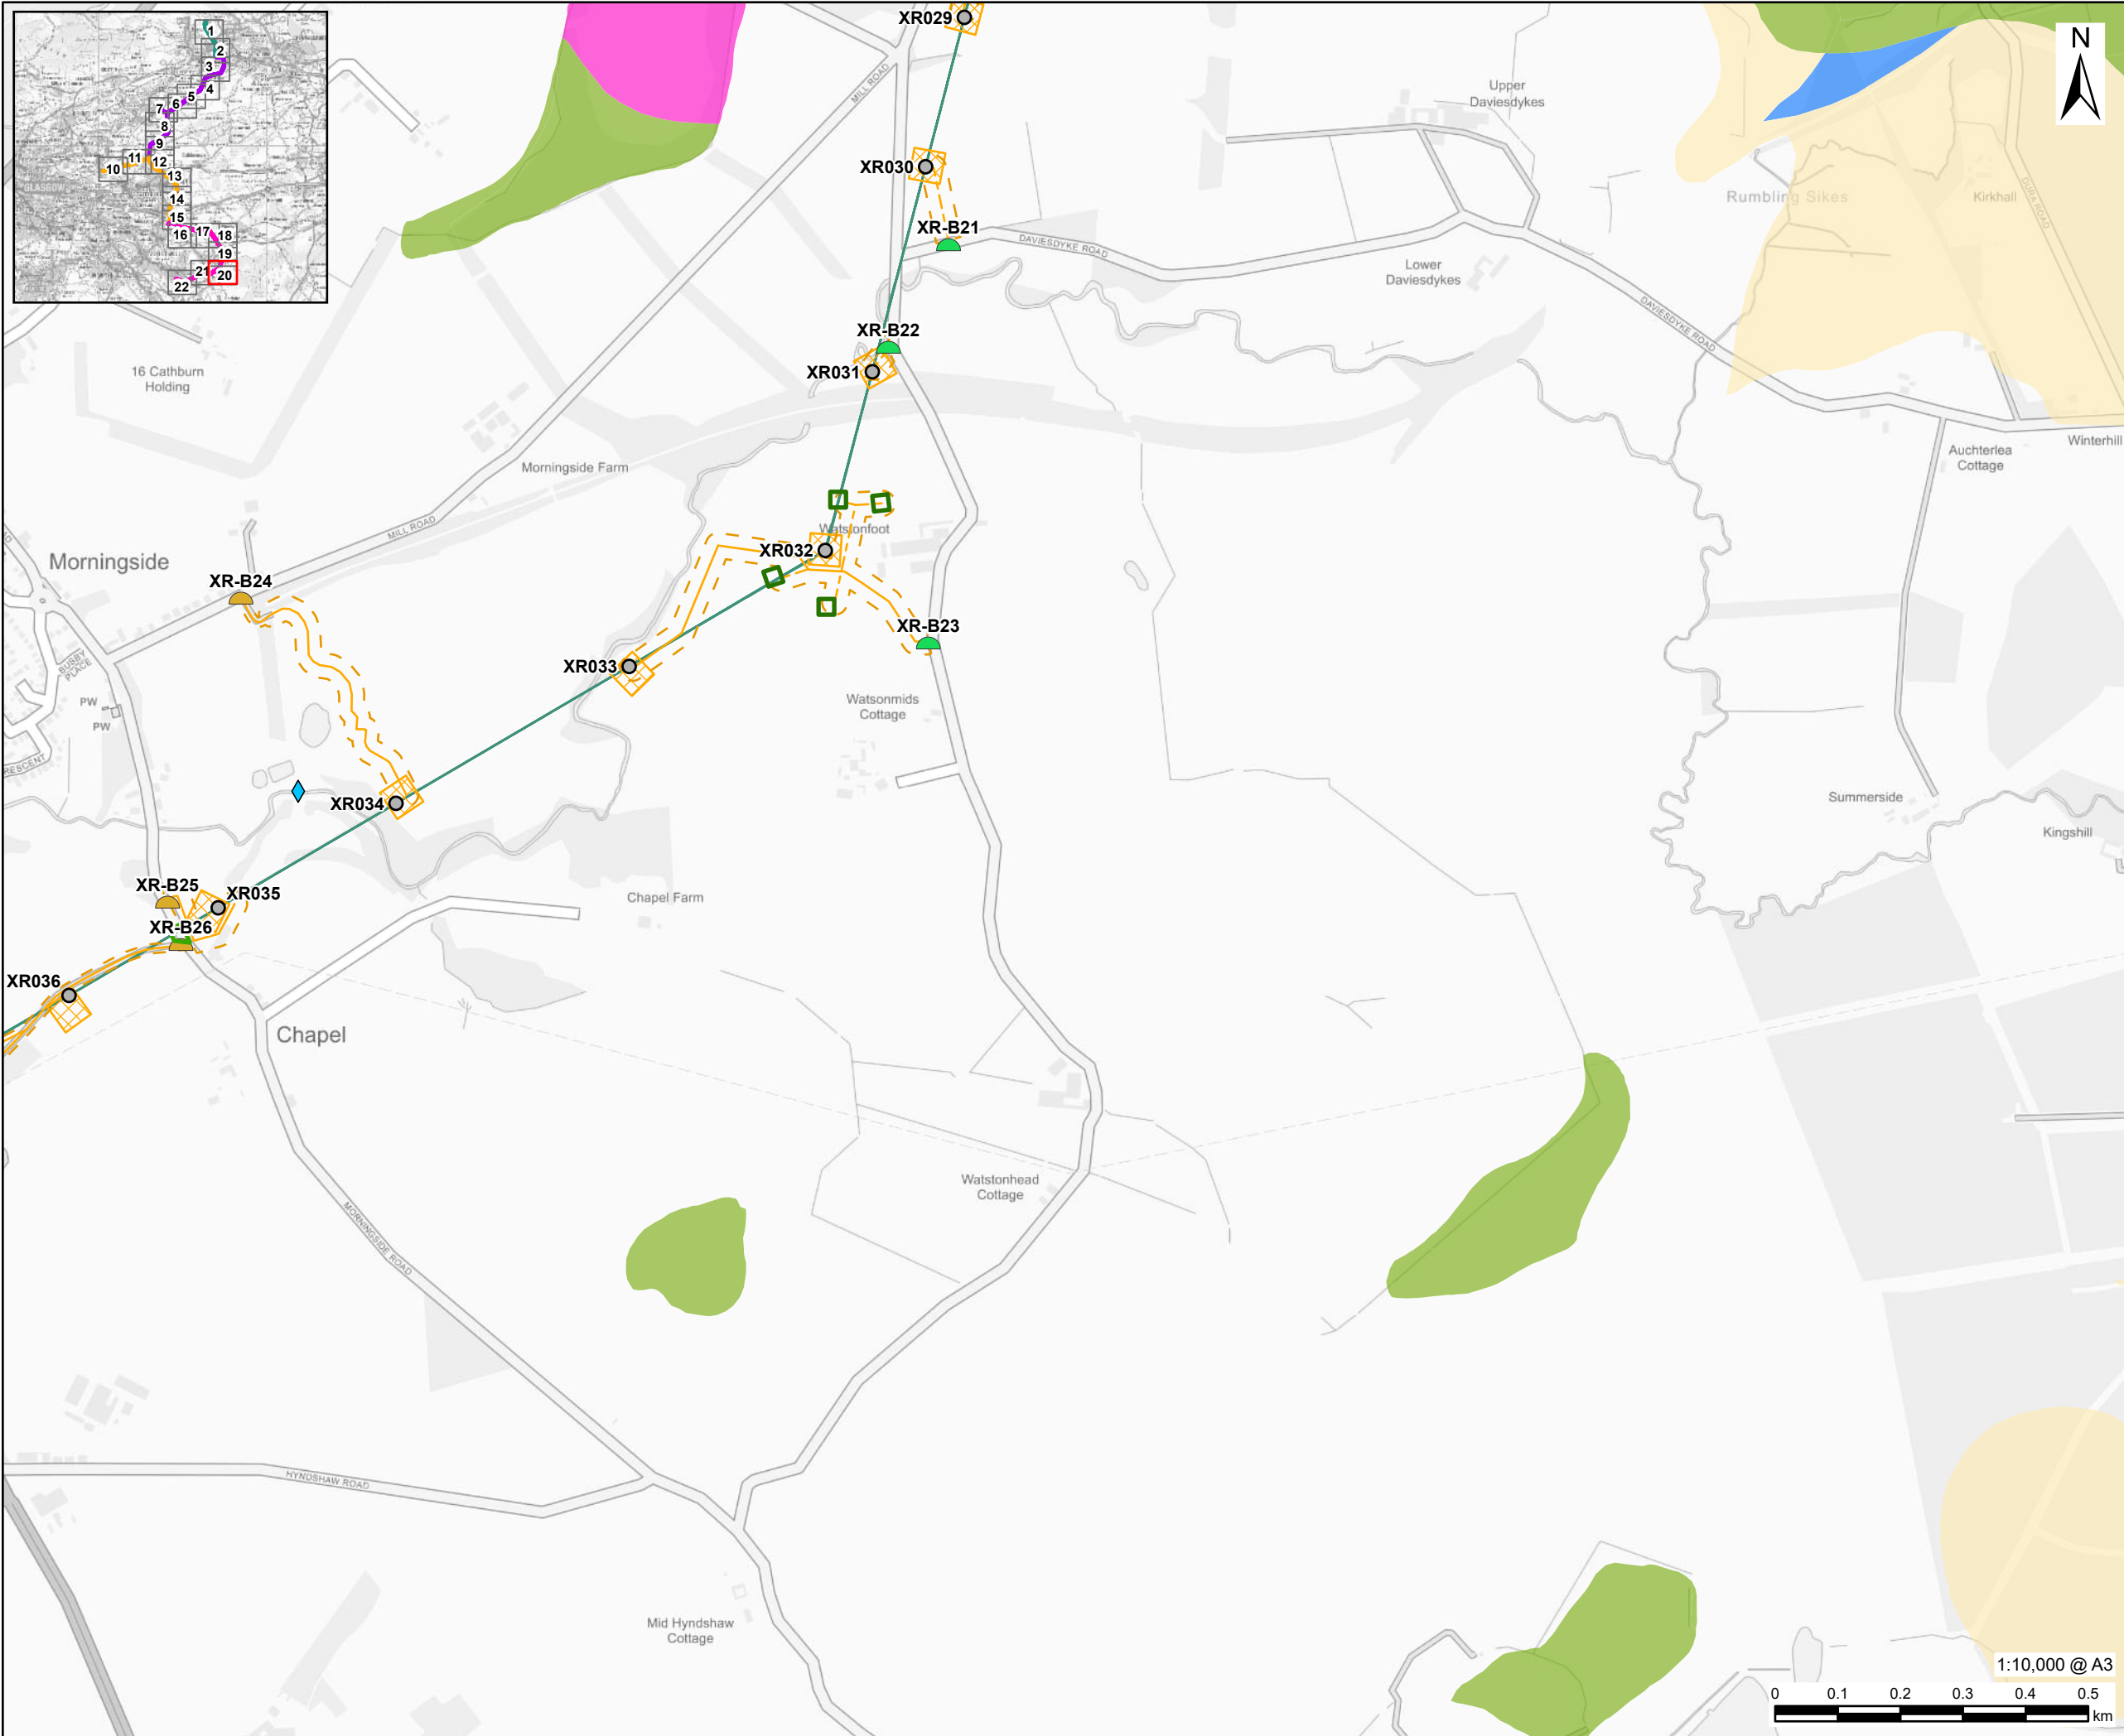

AECOM

PROJECT

Denny Wishaw Network Upgrade

CLIENT

SP Energy Networks

CONSULTANT

AECOM Limited
One Trinity Gardens
Newcastle
NE1 2HF
www.aecom.com

LEGEND

- Existing Tower
- XR Tower Compound
- XR Uprated Overhead Line
- Temporary Trackway
- Temporary Stone Track
- Temporary Trackway and Temporary Stone Track Access Limit of Deviation
- Scaffolding
- Pulling Position
- Water Crossing
- New Bellmouth
- Upgrade Bellmouth
- Carbon and Peatland 2016 (SNH)

- Class 1
- Class 3
- Class 4
- Class 5

NOTES

Contains OS data © Crown copyright 2025
© British Geological Survey materials © UKRI 2025
© SNH information licensed under the Open Government Licence 3.0

ISSUE PURPOSE

Environmental Impact Assessment Report

PROJECT NUMBER


60602788

FIGURE TITLE

Geology - Peat

FIGURE NUMBER

Figure 10.3 (Sheet 20 of 22)

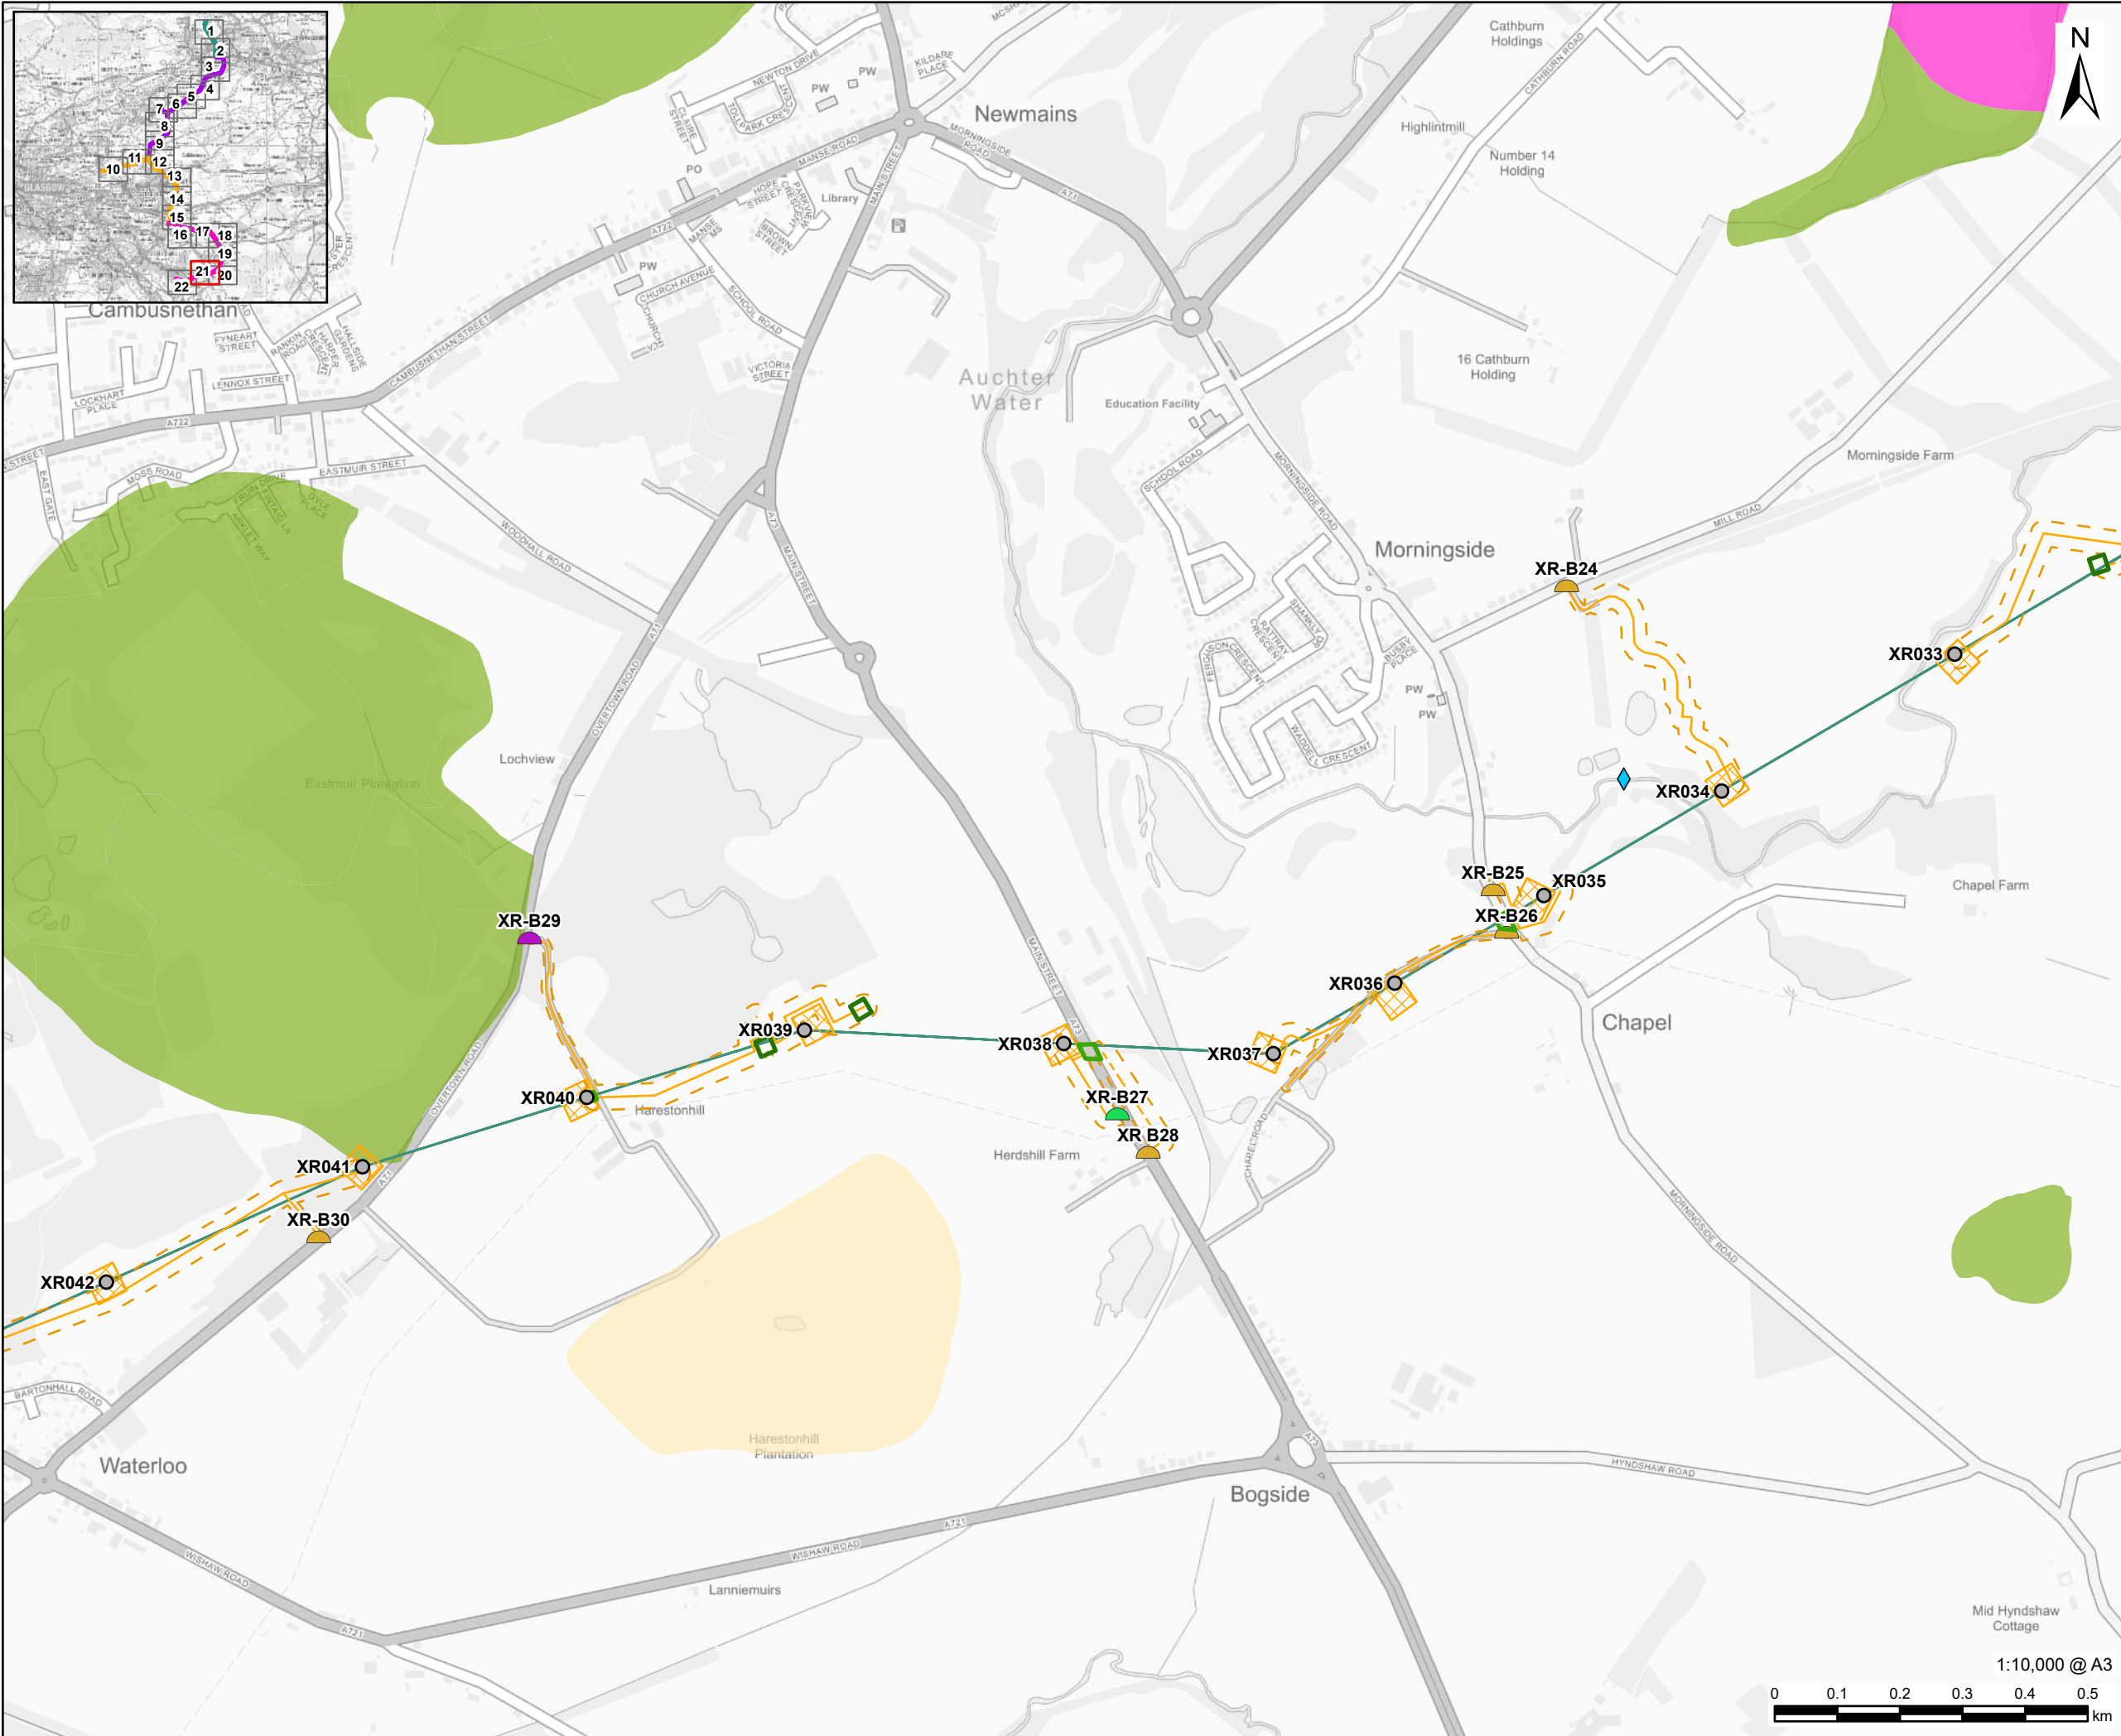

PROJECT

Denny Wishaw Network Upgrade

CLIENT

SP Energy Networks

CONSULTANT

AECOM Limited
One Trinity Gardens
Newcastle
NE1 2HF
www.aecom.com

LEGEND

- Existing Tower
- XR Tower Compound
- XR Uprated Overhead Line
- Temporary Trackway
- Temporary Stone Track
- Temporary Trackway and Temporary Stone Track Access Limit of Deviation
- Scaffolding
- Pulling Position
- Water Crossing
- Existing Bellmouth
- New Bellmouth
- Upgrade Bellmouth
- Carbon and Peatland 2016 (SNH)
- Class 1
- Class 4
- Class 5

NOTES

Contains OS data © Crown copyright 2025
© British Geological Survey materials © UKRI 2025
© SNH information licensed under the Open Government Licence 3.0

ISSUE PURPOSE

Environmental Impact Assessment Report

PROJECT NUMBER


60602788

FIGURE TITLE

Geology - Peat

FIGURE NUMBER

Figure 10.3 (Sheet 21 of 22)

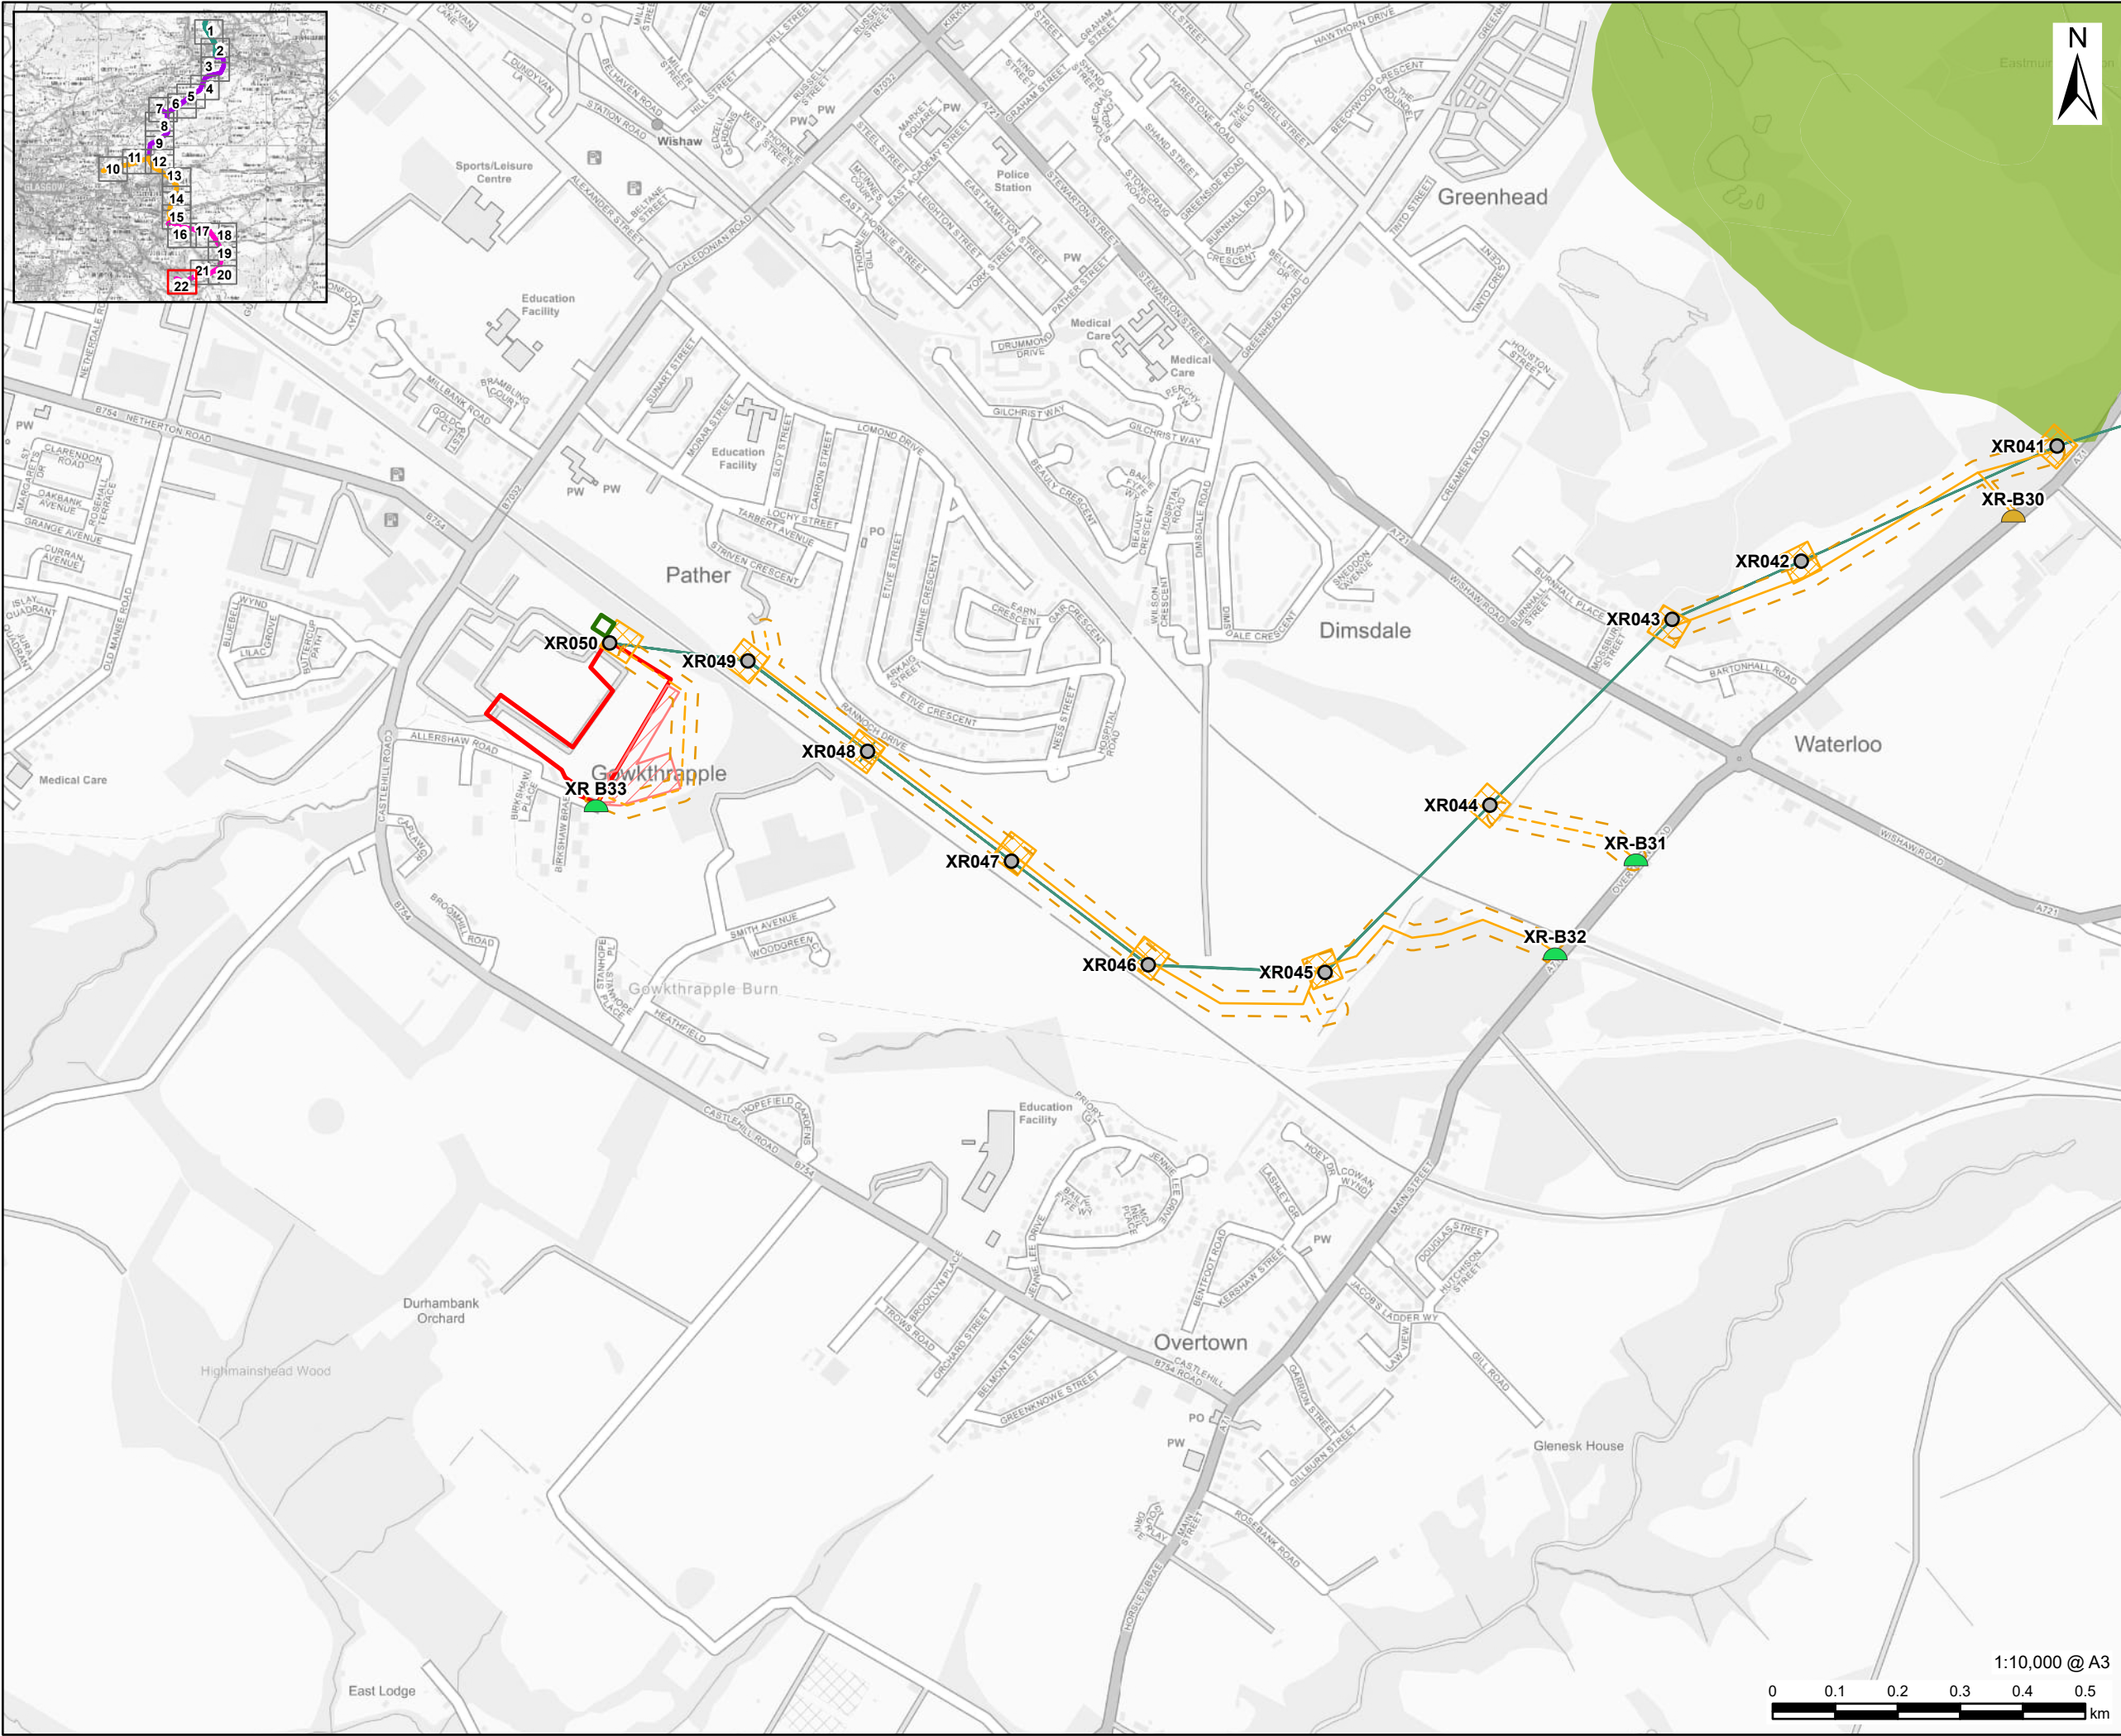

PROJECT
Denny Wishaw Network Upgrade

CLIENT
SP Energy Networks

CONSULTANT
AECOM Limited
One Trinity Gardens
Newcastle
NE1 2HF
www.aecom.com

- LEGEND**
- Existing Tower
 - Wishaw Substation Site Boundary
 - XR Tower Compound
 - XR Uprated Overhead Line
 - Temporary Trackway
 - Temporary Stone Track
 - Temporary Trackway and Temporary Stone Track Access Limit of Deviation
 - Substation Site Compound
 - Pulling Position
 - New Bellmouth
 - Upgrade Bellmouth
 - Carbon and Peatland 2016 (SNH)
 - Class 5

NOTES
Contains OS data © Crown copyright 2025
© British Geological Survey materials © UKRI 2025
© SNH information licensed under the Open Government Licence 3.0

ISSUE PURPOSE
Environmental Impact Assessment Report

PROJECT NUMBER
60602788

FIGURE TITLE
Geology - Peat

FIGURE NUMBER
Figure 10.3 (Sheet 22 of 22)