


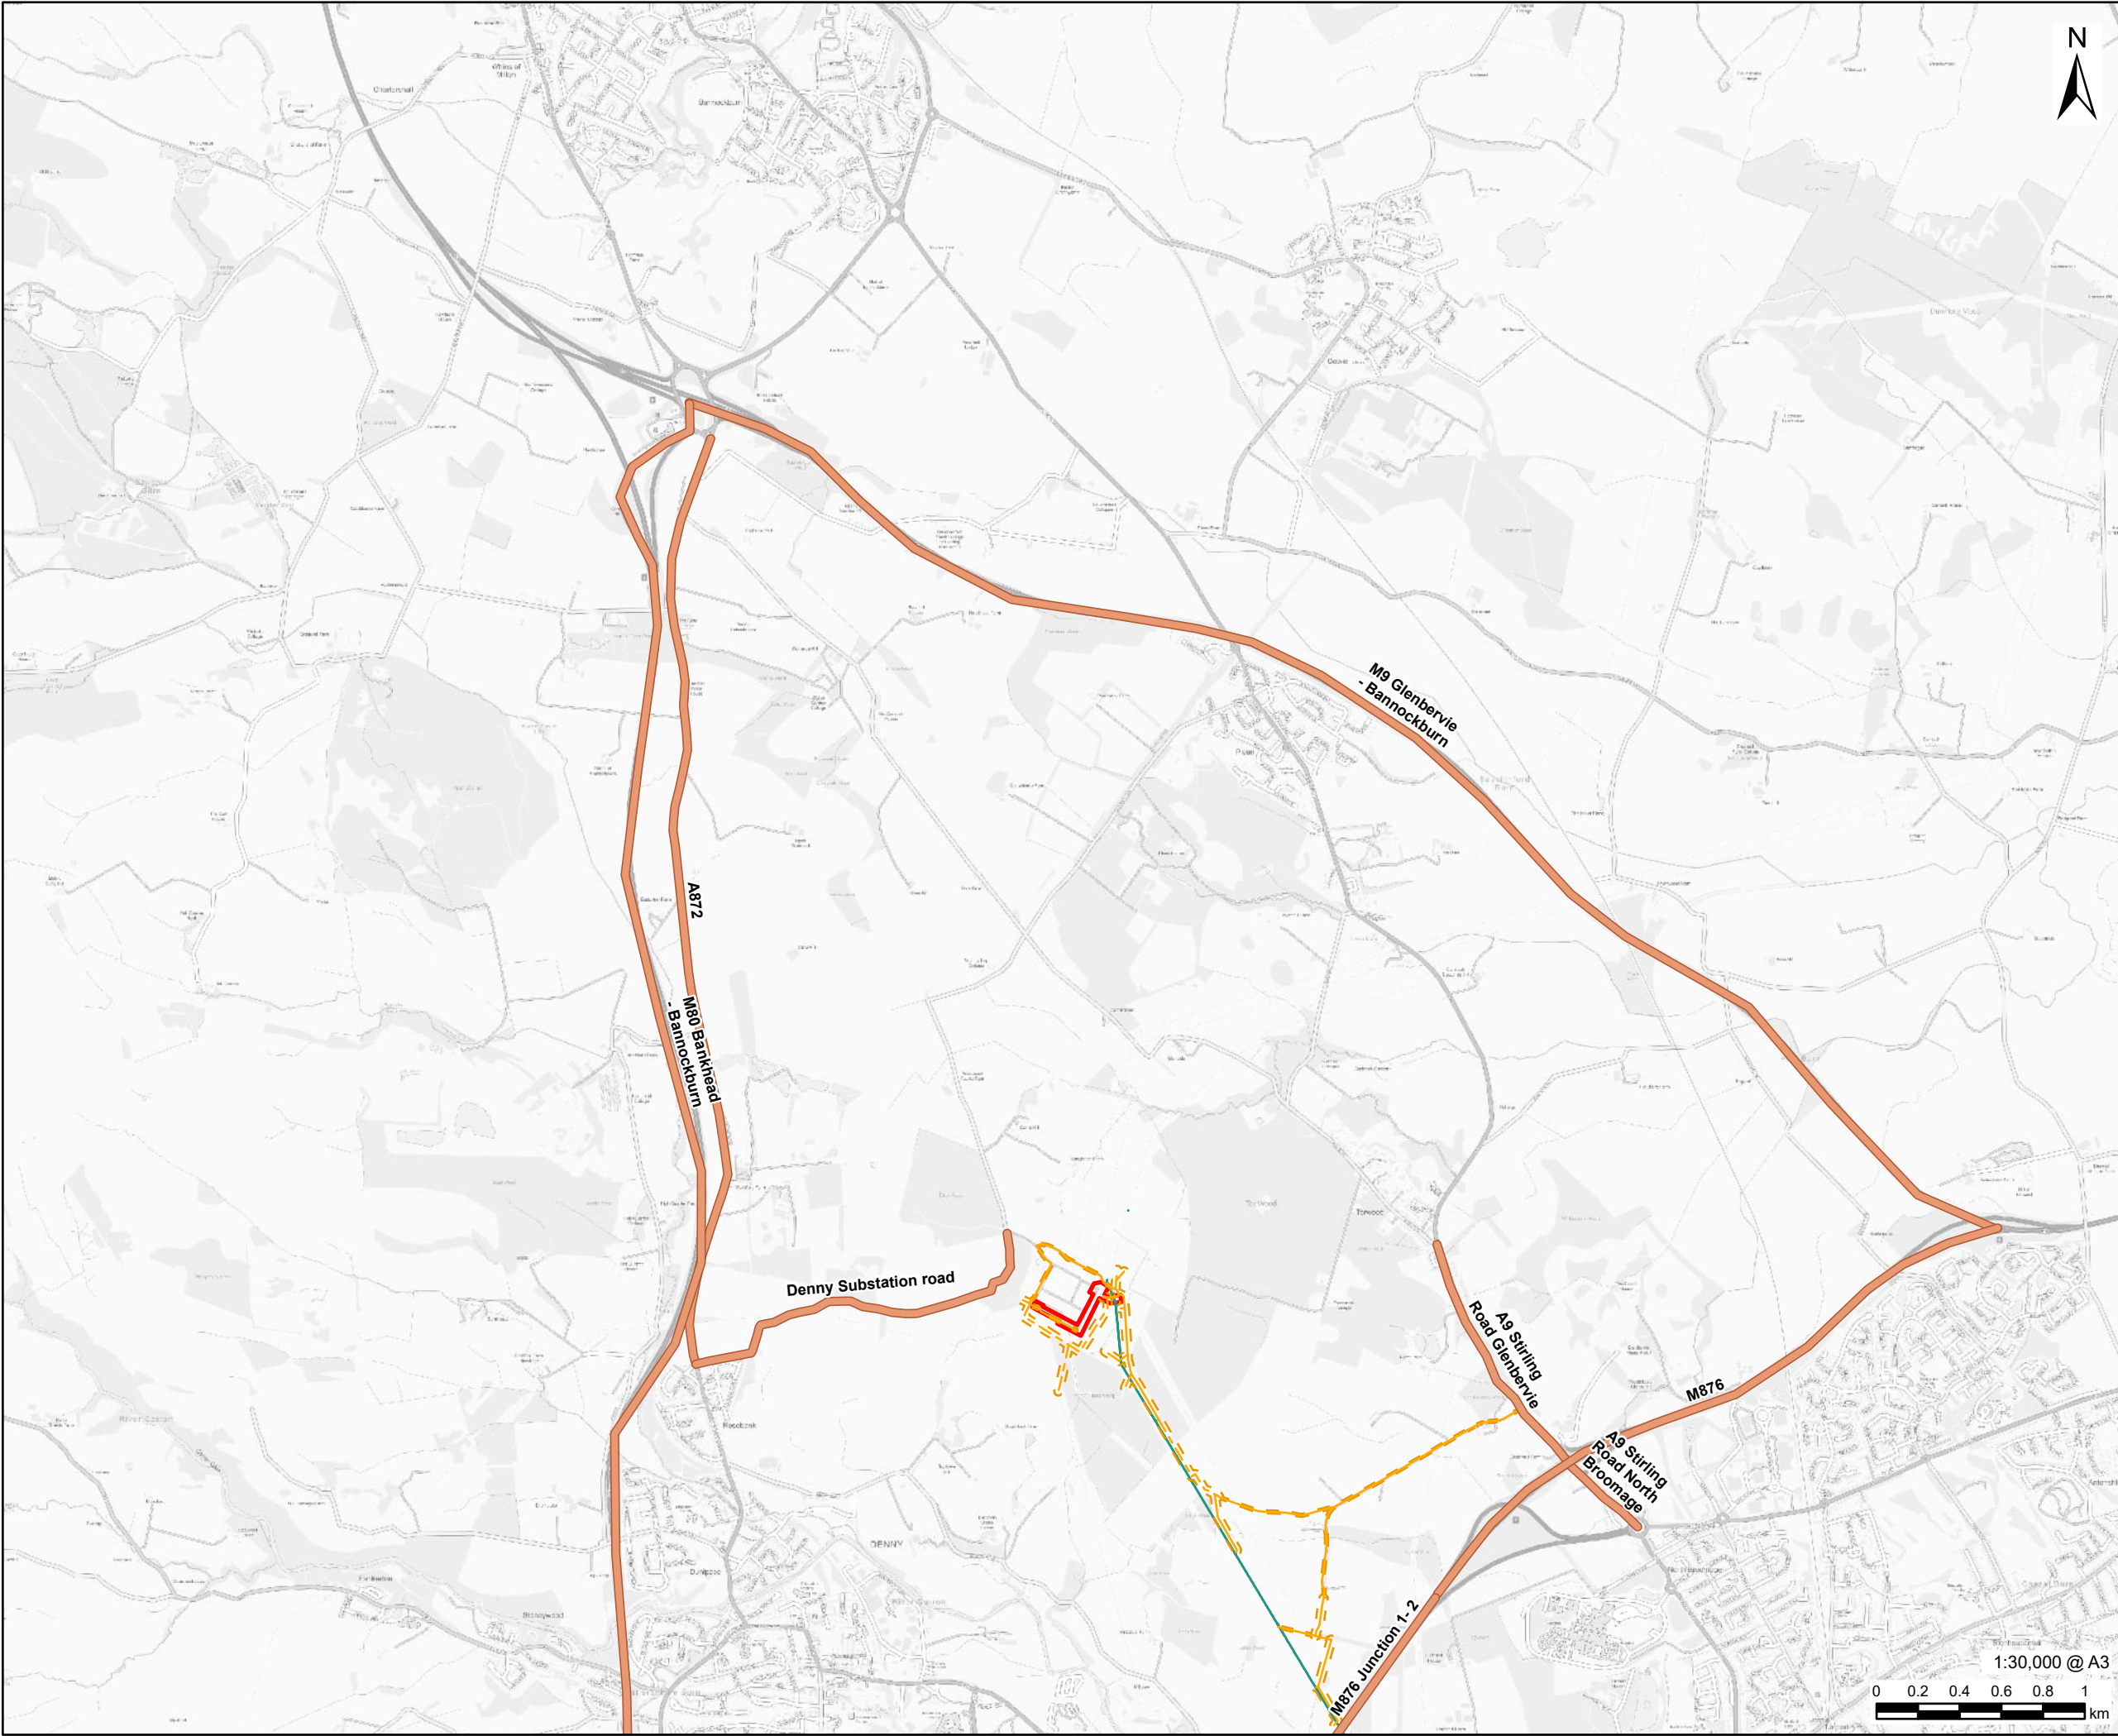

AECOM

PROJECT

Denny Wishaw Network Upgrade

CLIENT


SP Energy Networks

CONSULTANT

AECOM Limited
One Trinity Gardens
Newcastle
NE1 2HF
www.aecom.com

LEGEND

-  Denny North Substation Site Boundary
-  ZG Uprated Overhead Line
-  Temporary Trackway
-  Temporary Stone Track
-  Temporary Trackway and Temporary Stone Track Limit of Deviation
-  Study Area Roads

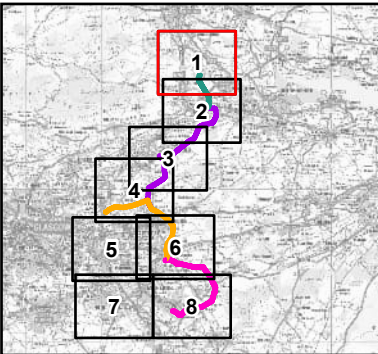

NOTES

Contains OS data © Crown copyright 2025

ISSUE PURPOSE

Environmental Impact Assessment Report

PROJECT NUMBER

60602788

FIGURE TITLE

Study Area Roads


FIGURE NUMBER

Figure 11.1 (Sheet 1 of 8)

1:30,000 @ A3



This drawing has been prepared for the use of AECOM's client. It may not be used, modified, reproduced or relied upon by third parties, except as agreed by AECOM or as required by law. AECOM accepts no responsibility, and denies any liability whatsoever, to any party that uses or relies on this drawing without AECOM's express written consent. Do not scale this document. All measurements must be obtained from the stated dimensions.

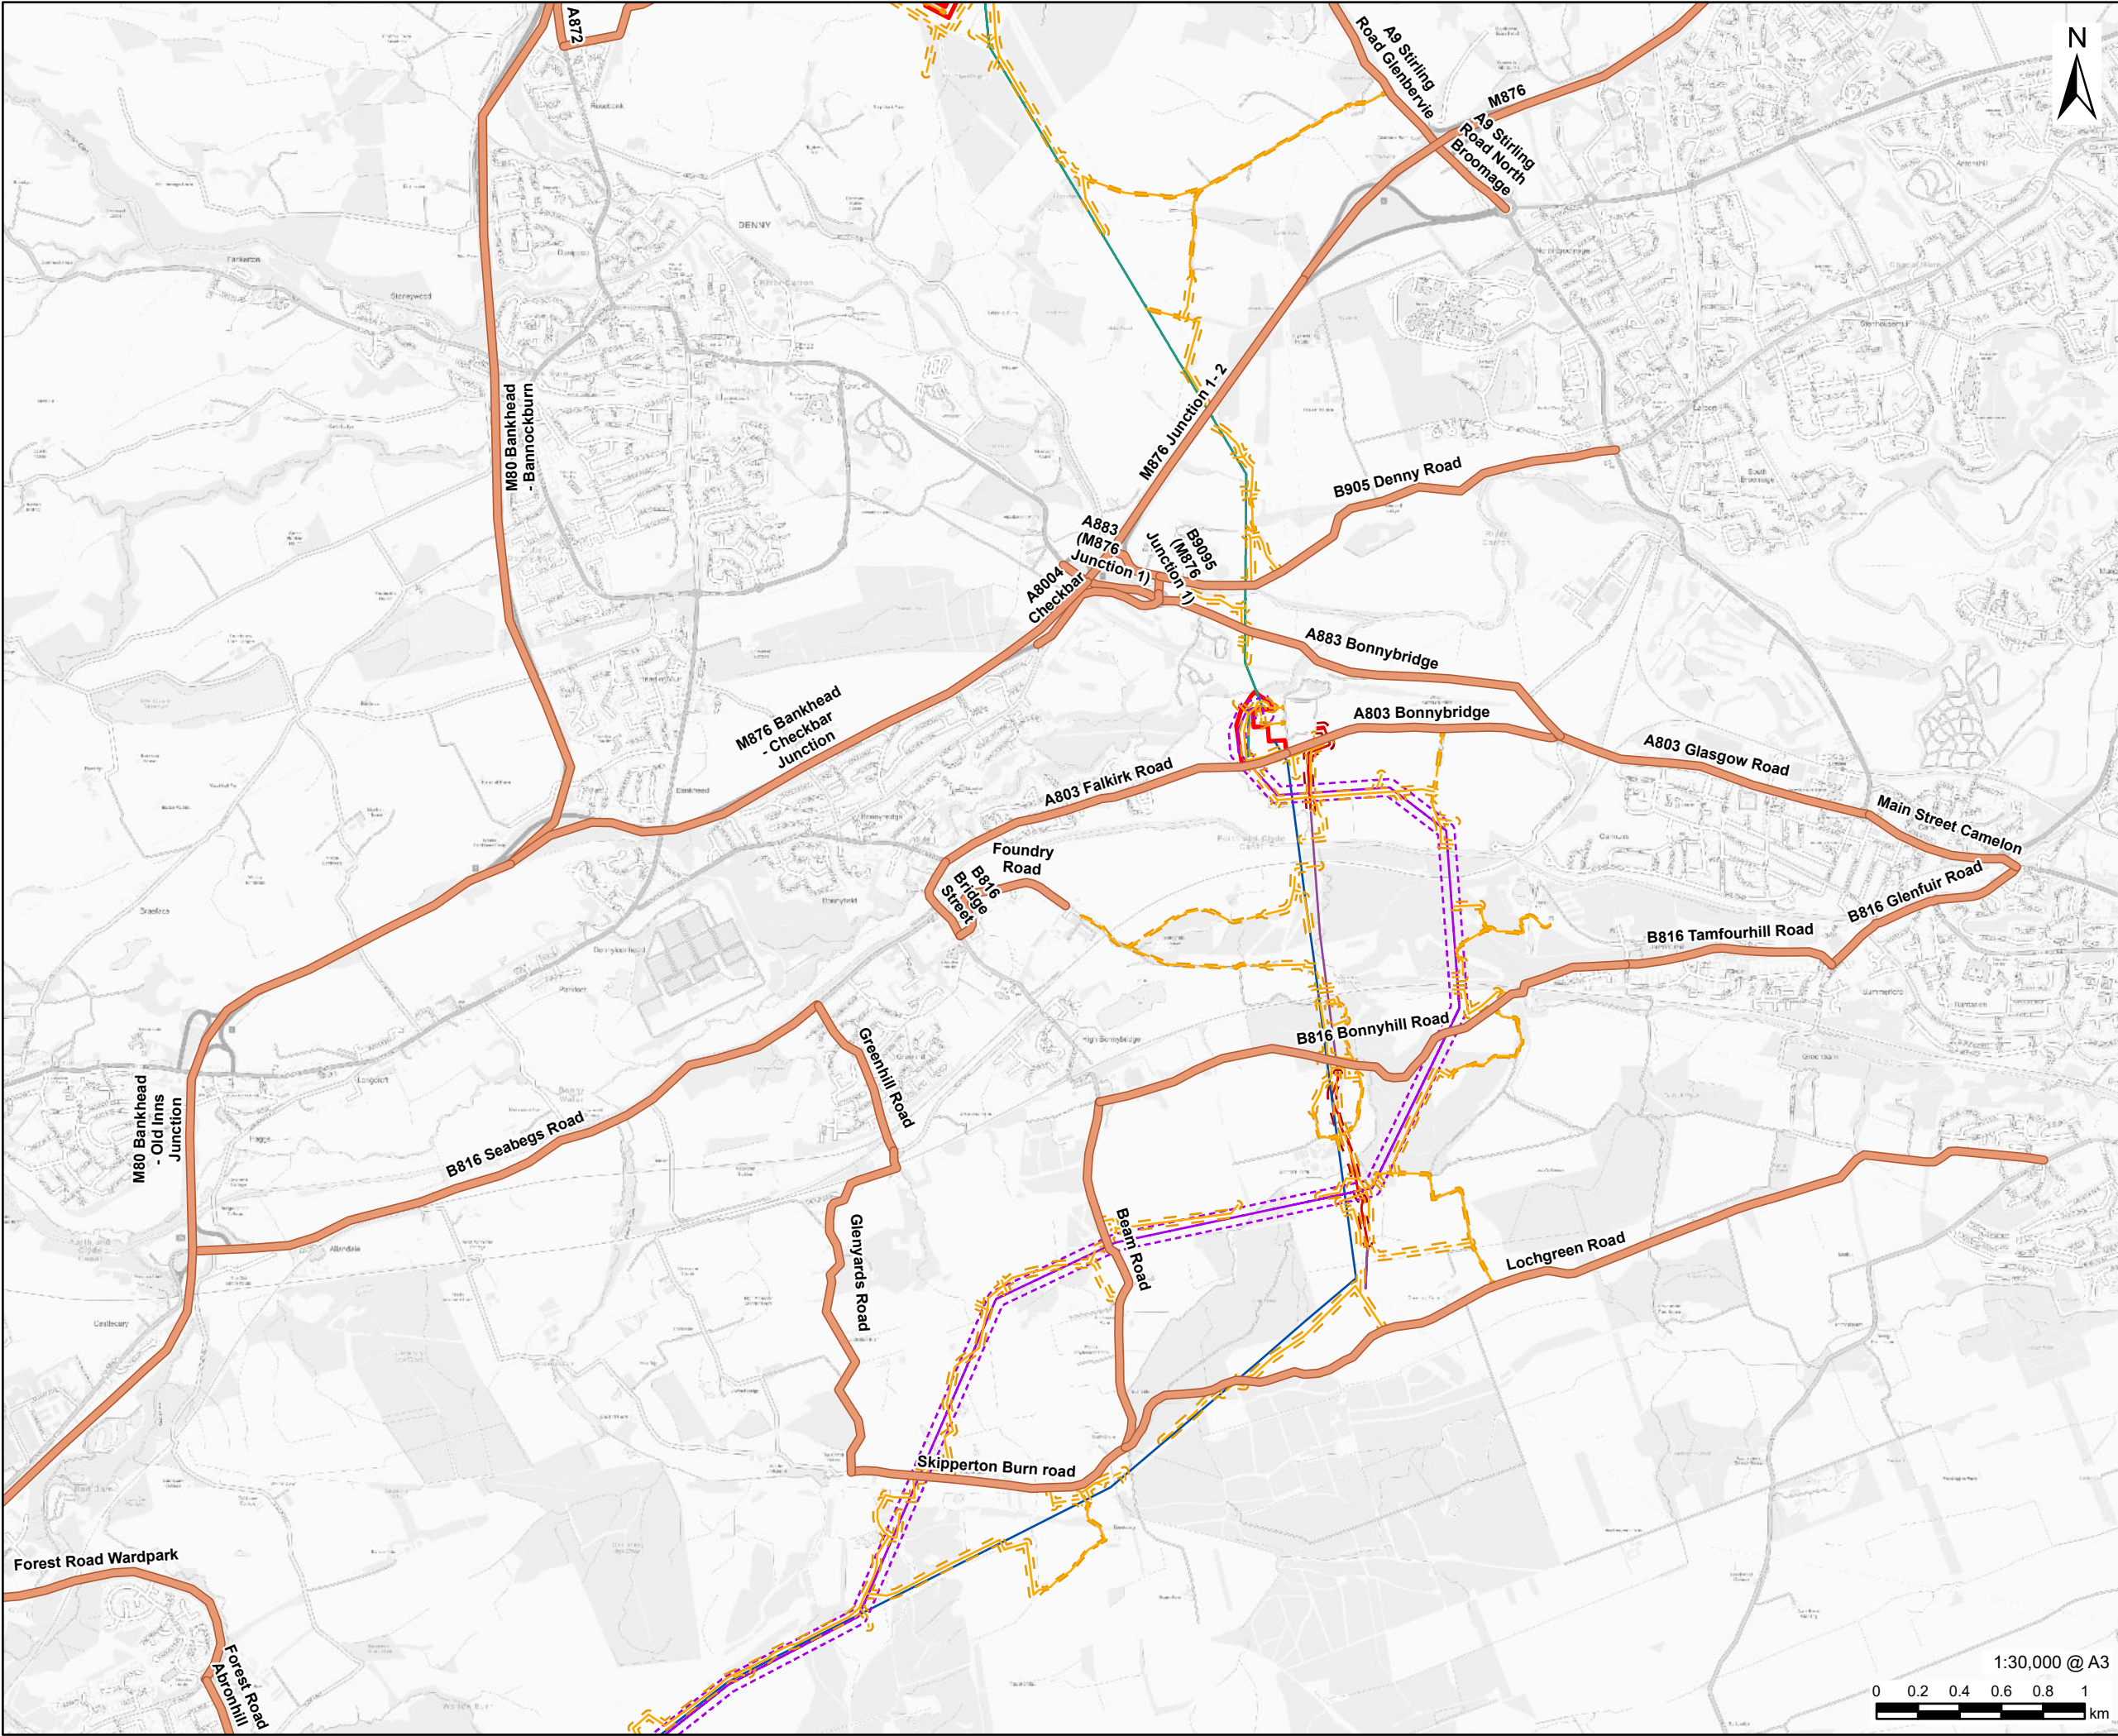

AECOM

PROJECT

Denny Wishaw Network Upgrade

CLIENT

SP Energy Networks

CONSULTANT

AECOM Limited
One Trinity Gardens
Newcastle
NE1 2HF
www.aecom.com

LEGEND

Bonnybridge Substation Site Boundary

Denny North Substation Site Boundary

New Build Alignment

ZG Uprated Overhead Line

CB Route Removal

AA Alignment

AA Route Undergrounding

New Build Overhead Line Limit of Deviation

AA Route Undergrounding Limit of Deviation

Temporary Trackway

Temporary Stone Track

Temporary Trackway and Temporary Stone Track Limit of Deviation

Study Area Roads

NOTES
Contains OS data © Crown copyright 2025

ISSUE PURPOSE
Environmental Impact Assessment Report


PROJECT NUMBER
60602788

FIGURE TITLE
Study Area Roads

FIGURE NUMBER
Figure 11.1 (Sheet 2 of 8)

1:30,000 @ A3

This drawing has been prepared for the use of AECOM's client. It may not be used, modified, reproduced or relied upon by third parties, except as agreed by AECOM or as required by law. AECOM accepts no responsibility, and denies any liability whatsoever, to any party that uses or relies on this drawing without AECOM's express written consent. Do not scale this document. All measurements must be obtained from the stated dimensions.

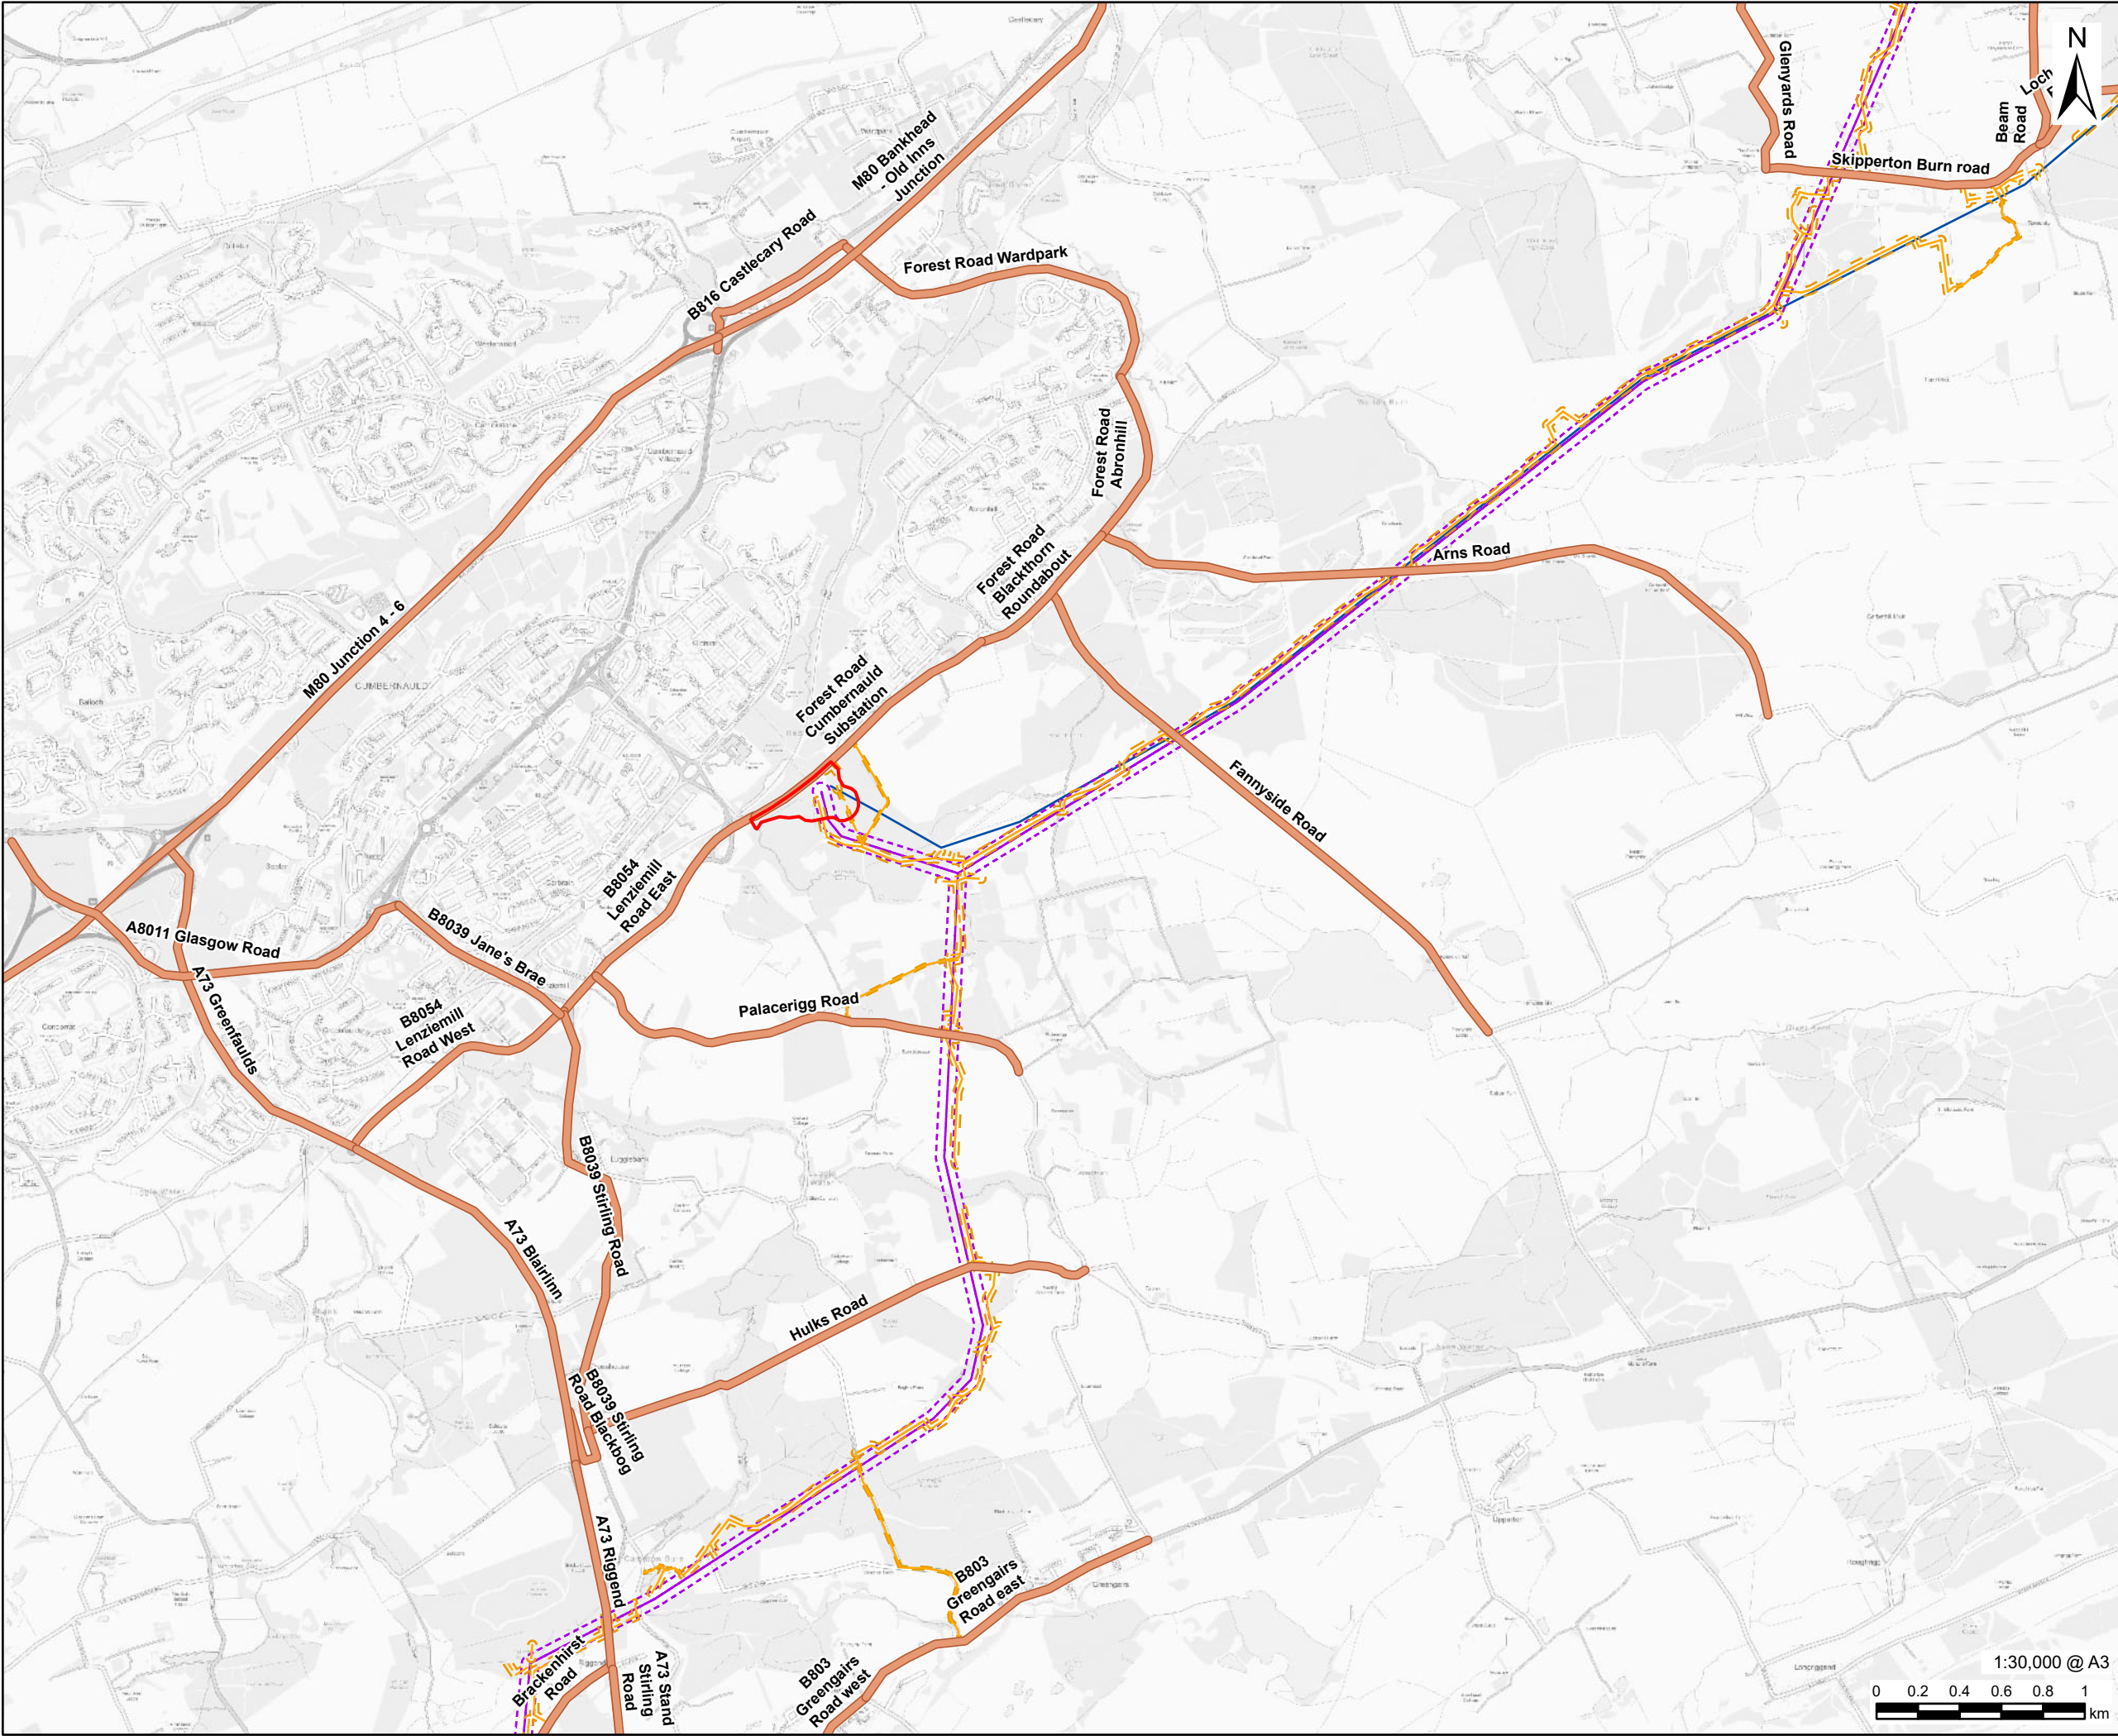

AECOM

PROJECT

Denny Wishaw Network Upgrade

CLIENT


SP Energy Networks

CONSULTANT

AECOM Limited
One Trinity Gardens
Newcastle
NE1 2HF
www.aecom.com

LEGEND

- Cumberland Substation RLB
- New Build Alignment
- CB Route Removal
- New Build Overhead Line Limit of Deviation
- Temporary Trackway
- Temporary Stone Track
- Temporary Trackway and Temporary Stone Track Limit of Deviation
- Study Area Roads

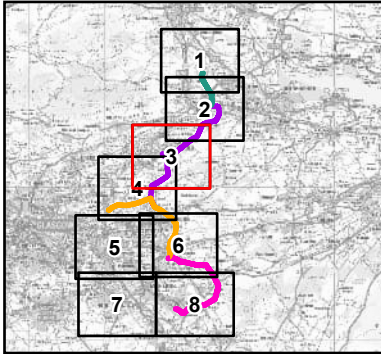

NOTES

Contains OS data © Crown copyright 2025

ISSUE PURPOSE

Environmental Impact Assessment Report

PROJECT NUMBER

60602788

FIGURE TITLE


Study Area Roads

FIGURE NUMBER

Figure 11.1 (Sheet 3 of 8)

1:30,000 @ A3
0 0.2 0.4 0.6 0.8 1 km

This drawing has been prepared for the use of AECOM's client. It may not be used, modified, reproduced or relied upon by third parties, except as agreed by AECOM or as required by law. AECOM accepts no responsibility, and denies any liability whatsoever, to any party that uses or relies on this drawing without AECOM's express written consent. Do not scale this document. All measurements must be obtained from the stated dimensions.

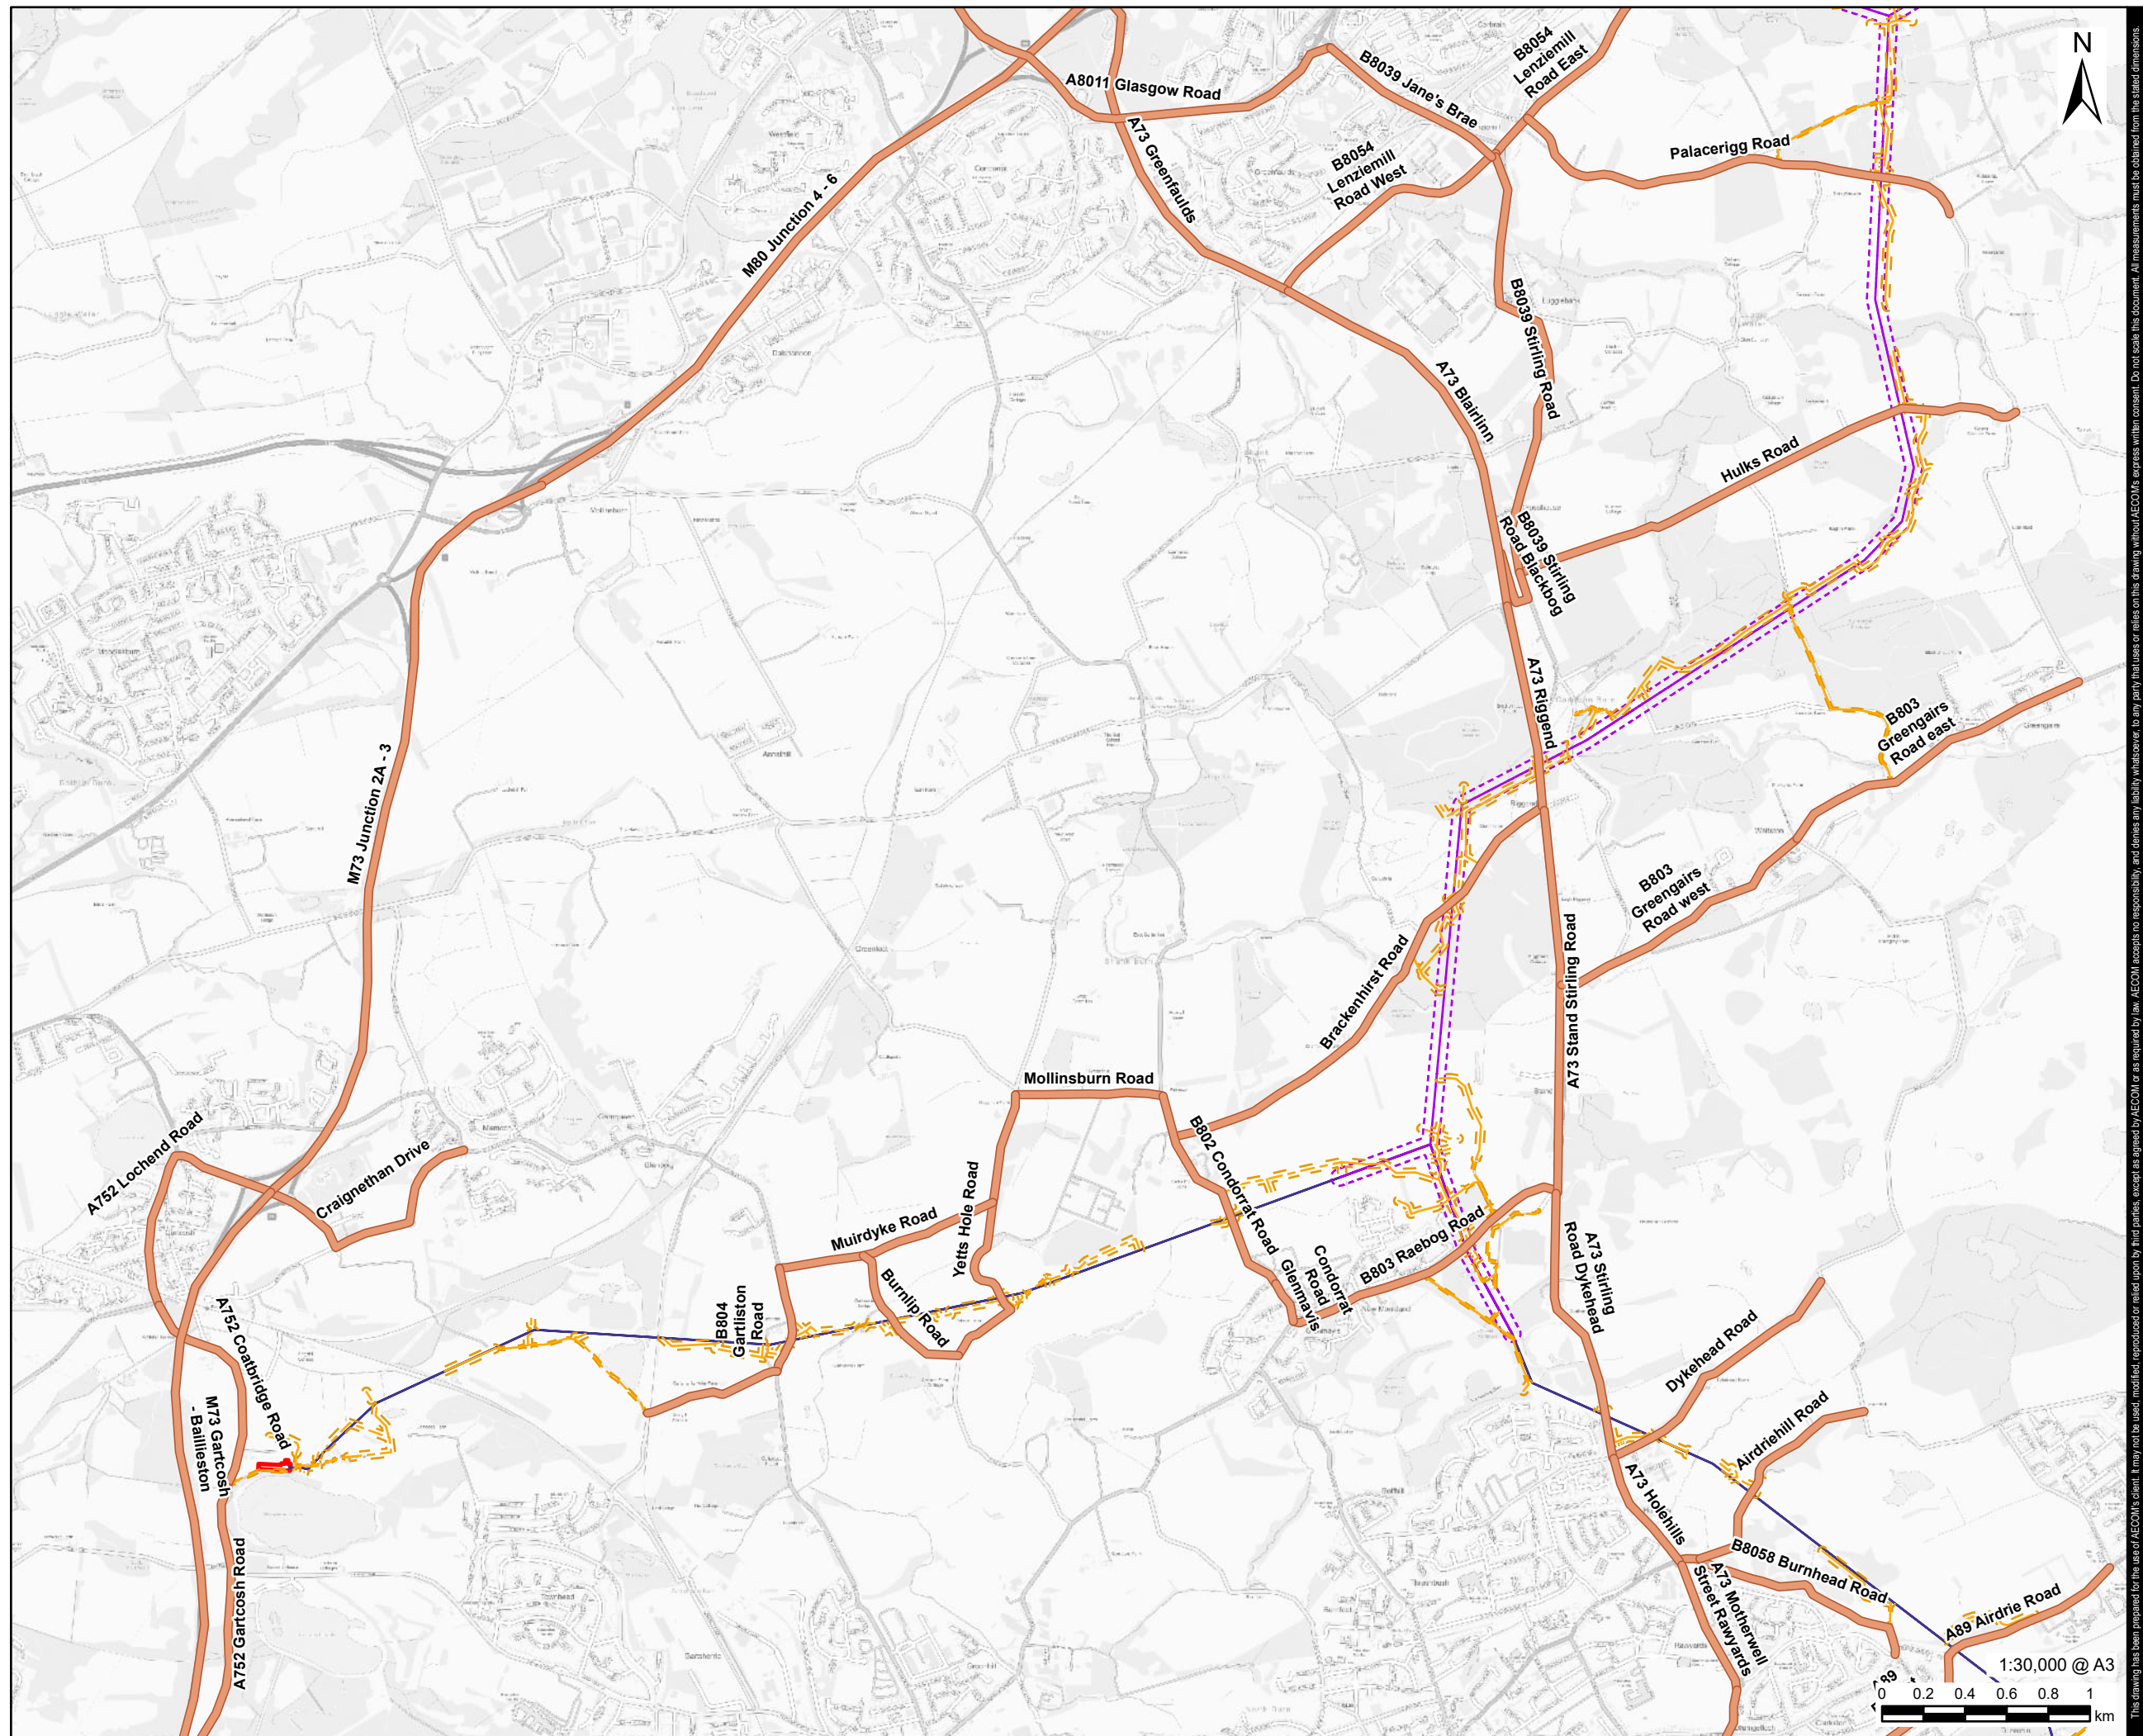

This drawing has been prepared for the use of AECOM's client. It may not be used, modified, reproduced or relied upon by third parties, except as agreed by AECOM or as required by law. AECOM accepts no responsibility and denies any ability whatsoever, in any party that uses or relies on this drawing without AECOM's express written consent. All measurements must be obtained from the stated dimensions.

LEGEND

-  Easterhouse Substation Site Boundary
-  New Build Alignment
-  XX Upgraded Overhead Line
-  New Build Overhead Line Limit of Deviation
-  Temporary Trackway
-  Temporary Stone Track
-  Temporary Trackway and Temporary Stone Track Limit of Deviation
-  Study Area Roads


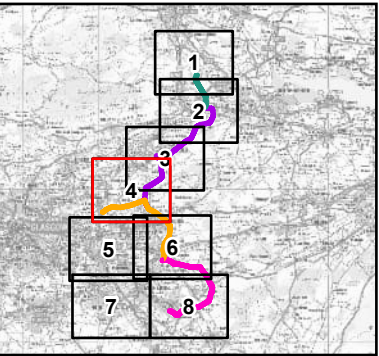


Figure 11.1 (Sheet 4 of 8)

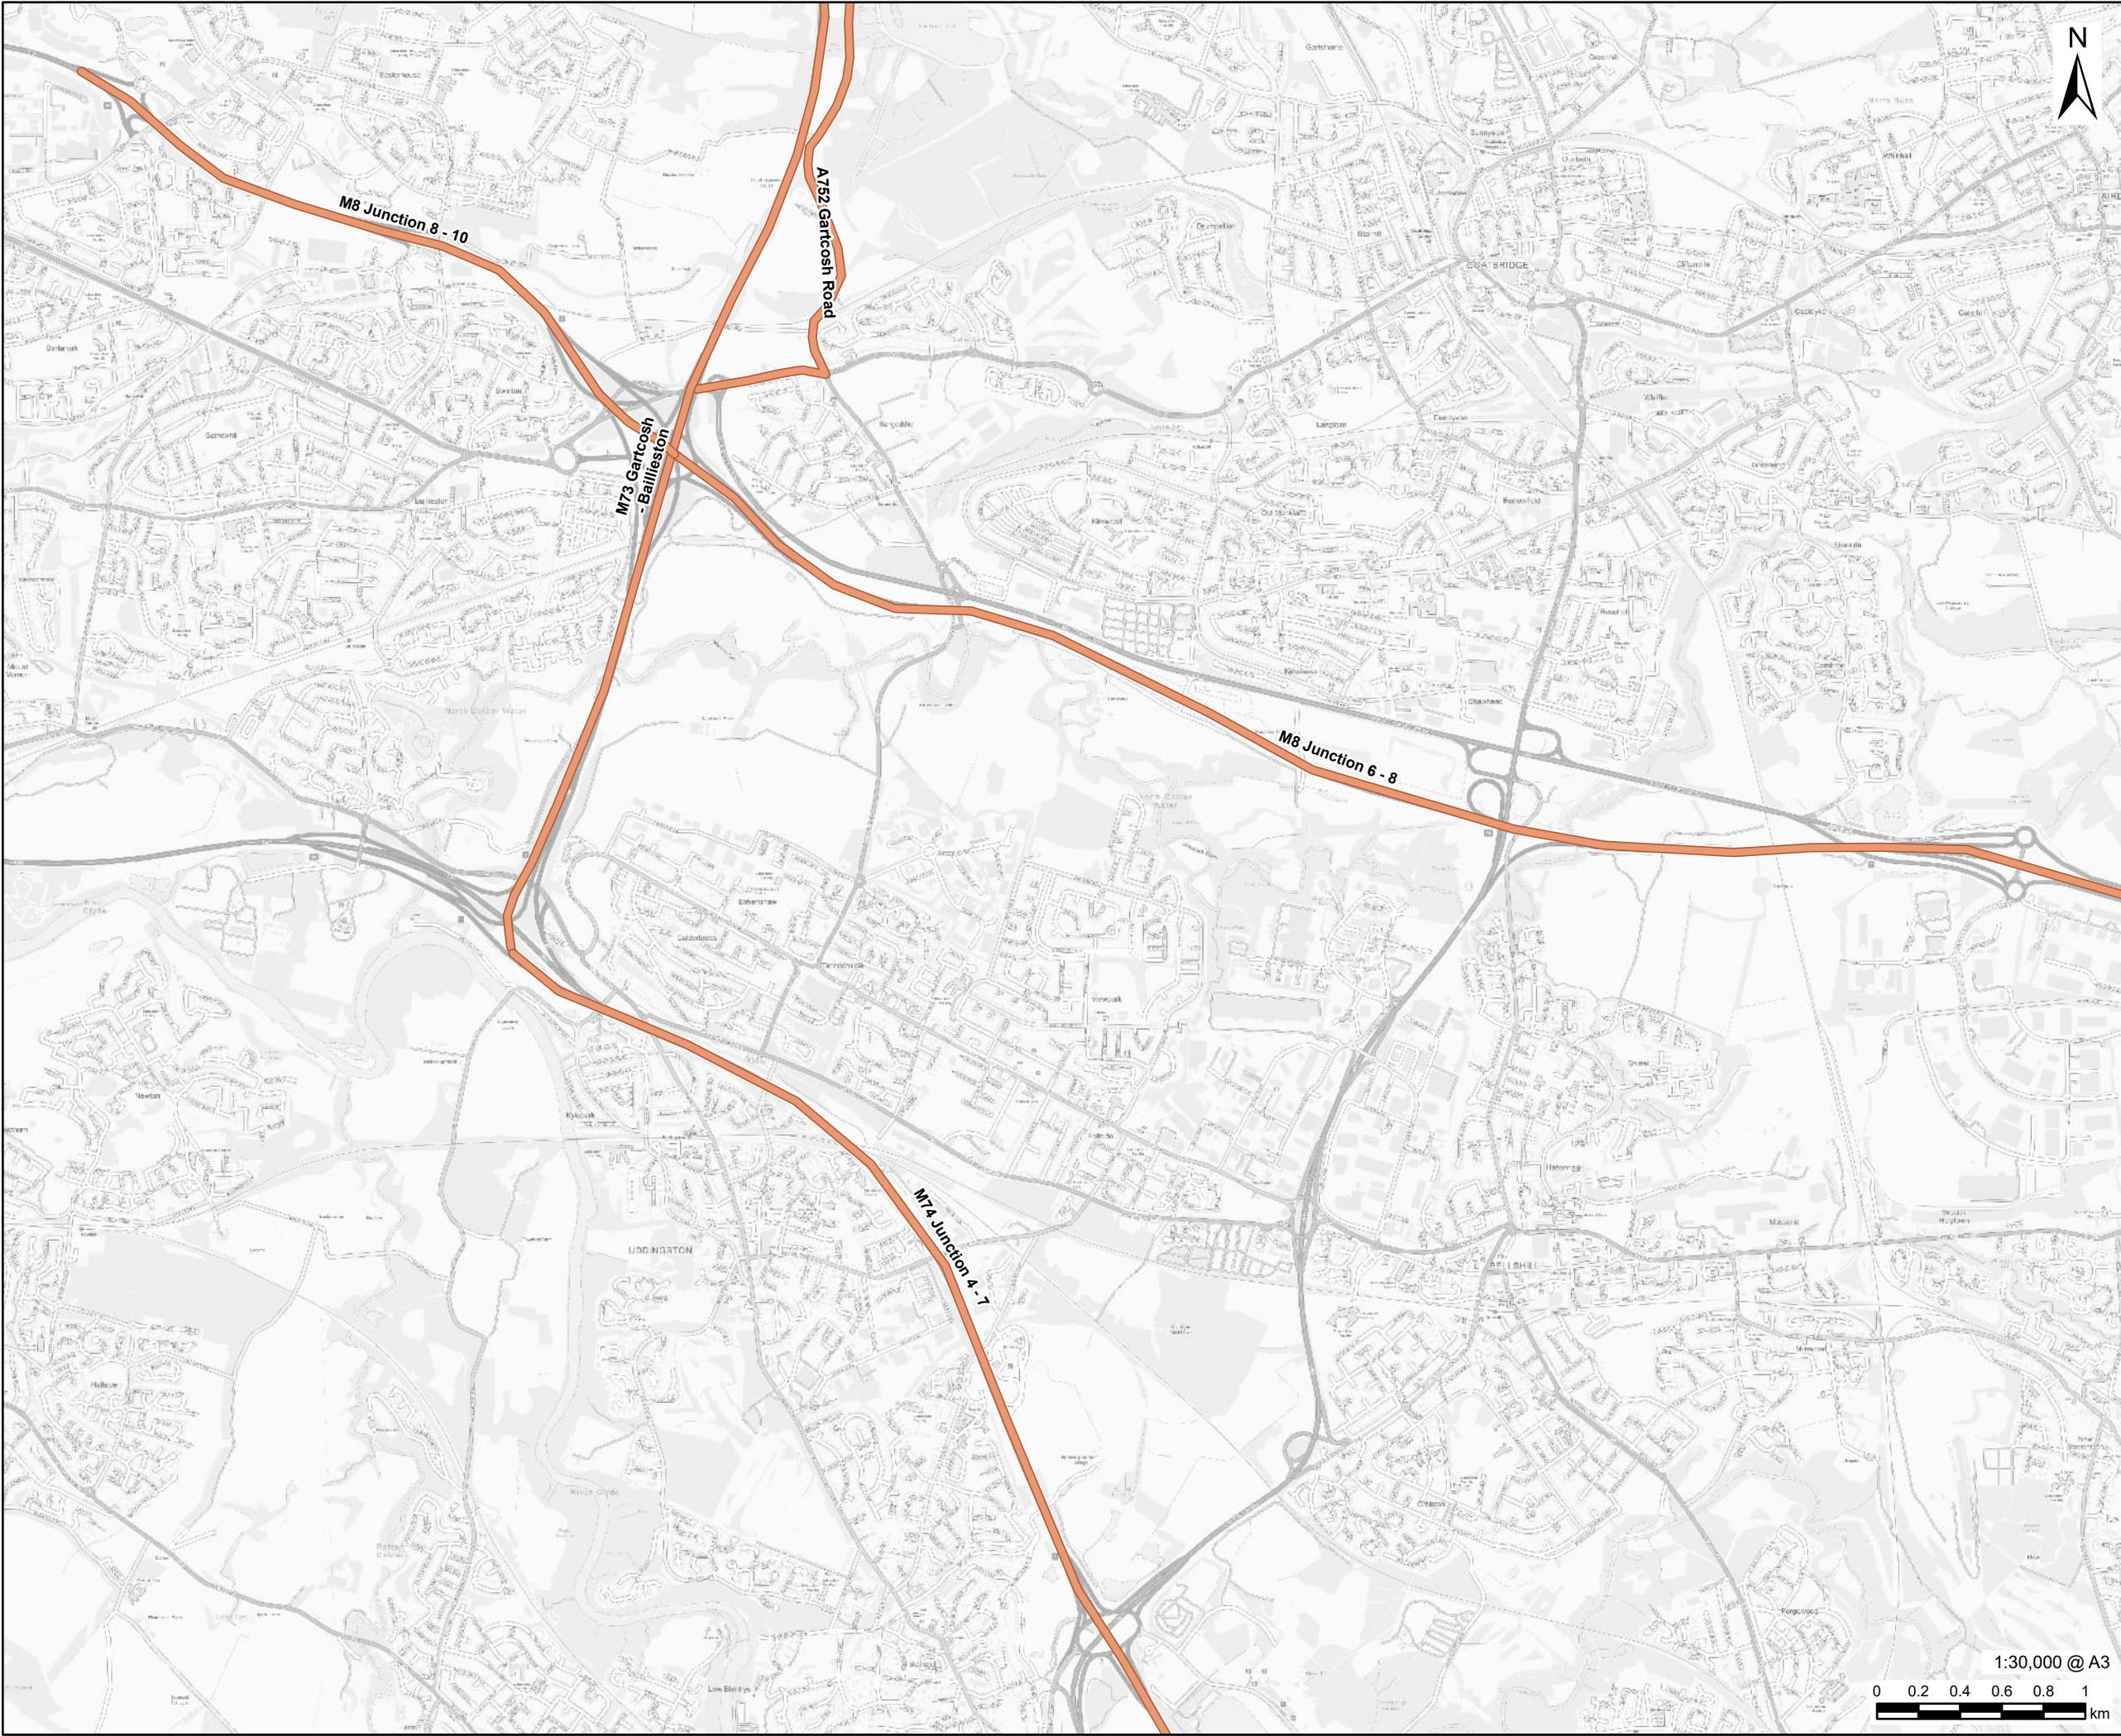

This drawing has been prepared for the use of AECOM's client. It may not be used, modified, reproduced or relied upon by third parties, except as agreed by AECOM or as required by law. AECOM accepts no responsibility, and denies any liability whatsoever, to any party that uses or relies on this drawing without AECOM's express written consent. Do not scale this document. All measurements must be obtained from the stated dimensions.

AECOM


PROJECT
Denny Wishaw Network Upgrade

CLIENT
SP Energy Networks

CONSULTANT
AECOM Limited
One Trinity Gardens
Newcastle
NE1 2HF
www.aecom.com

LEGEND

Study Area Roads

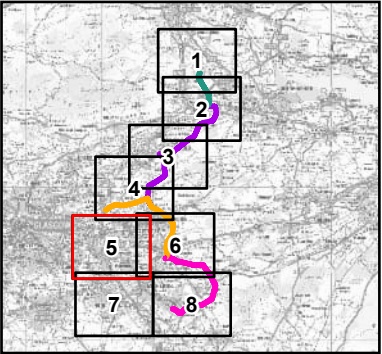


NOTES
Contains OS data © Crown copyright 2025

ISSUE PURPOSE
Environmental Impact Assessment Report

PROJECT NUMBER
60602788

FIGURE TITLE
Study Area Roads

FIGURE NUMBER
Figure 11.1 (Sheet 5 of 8)

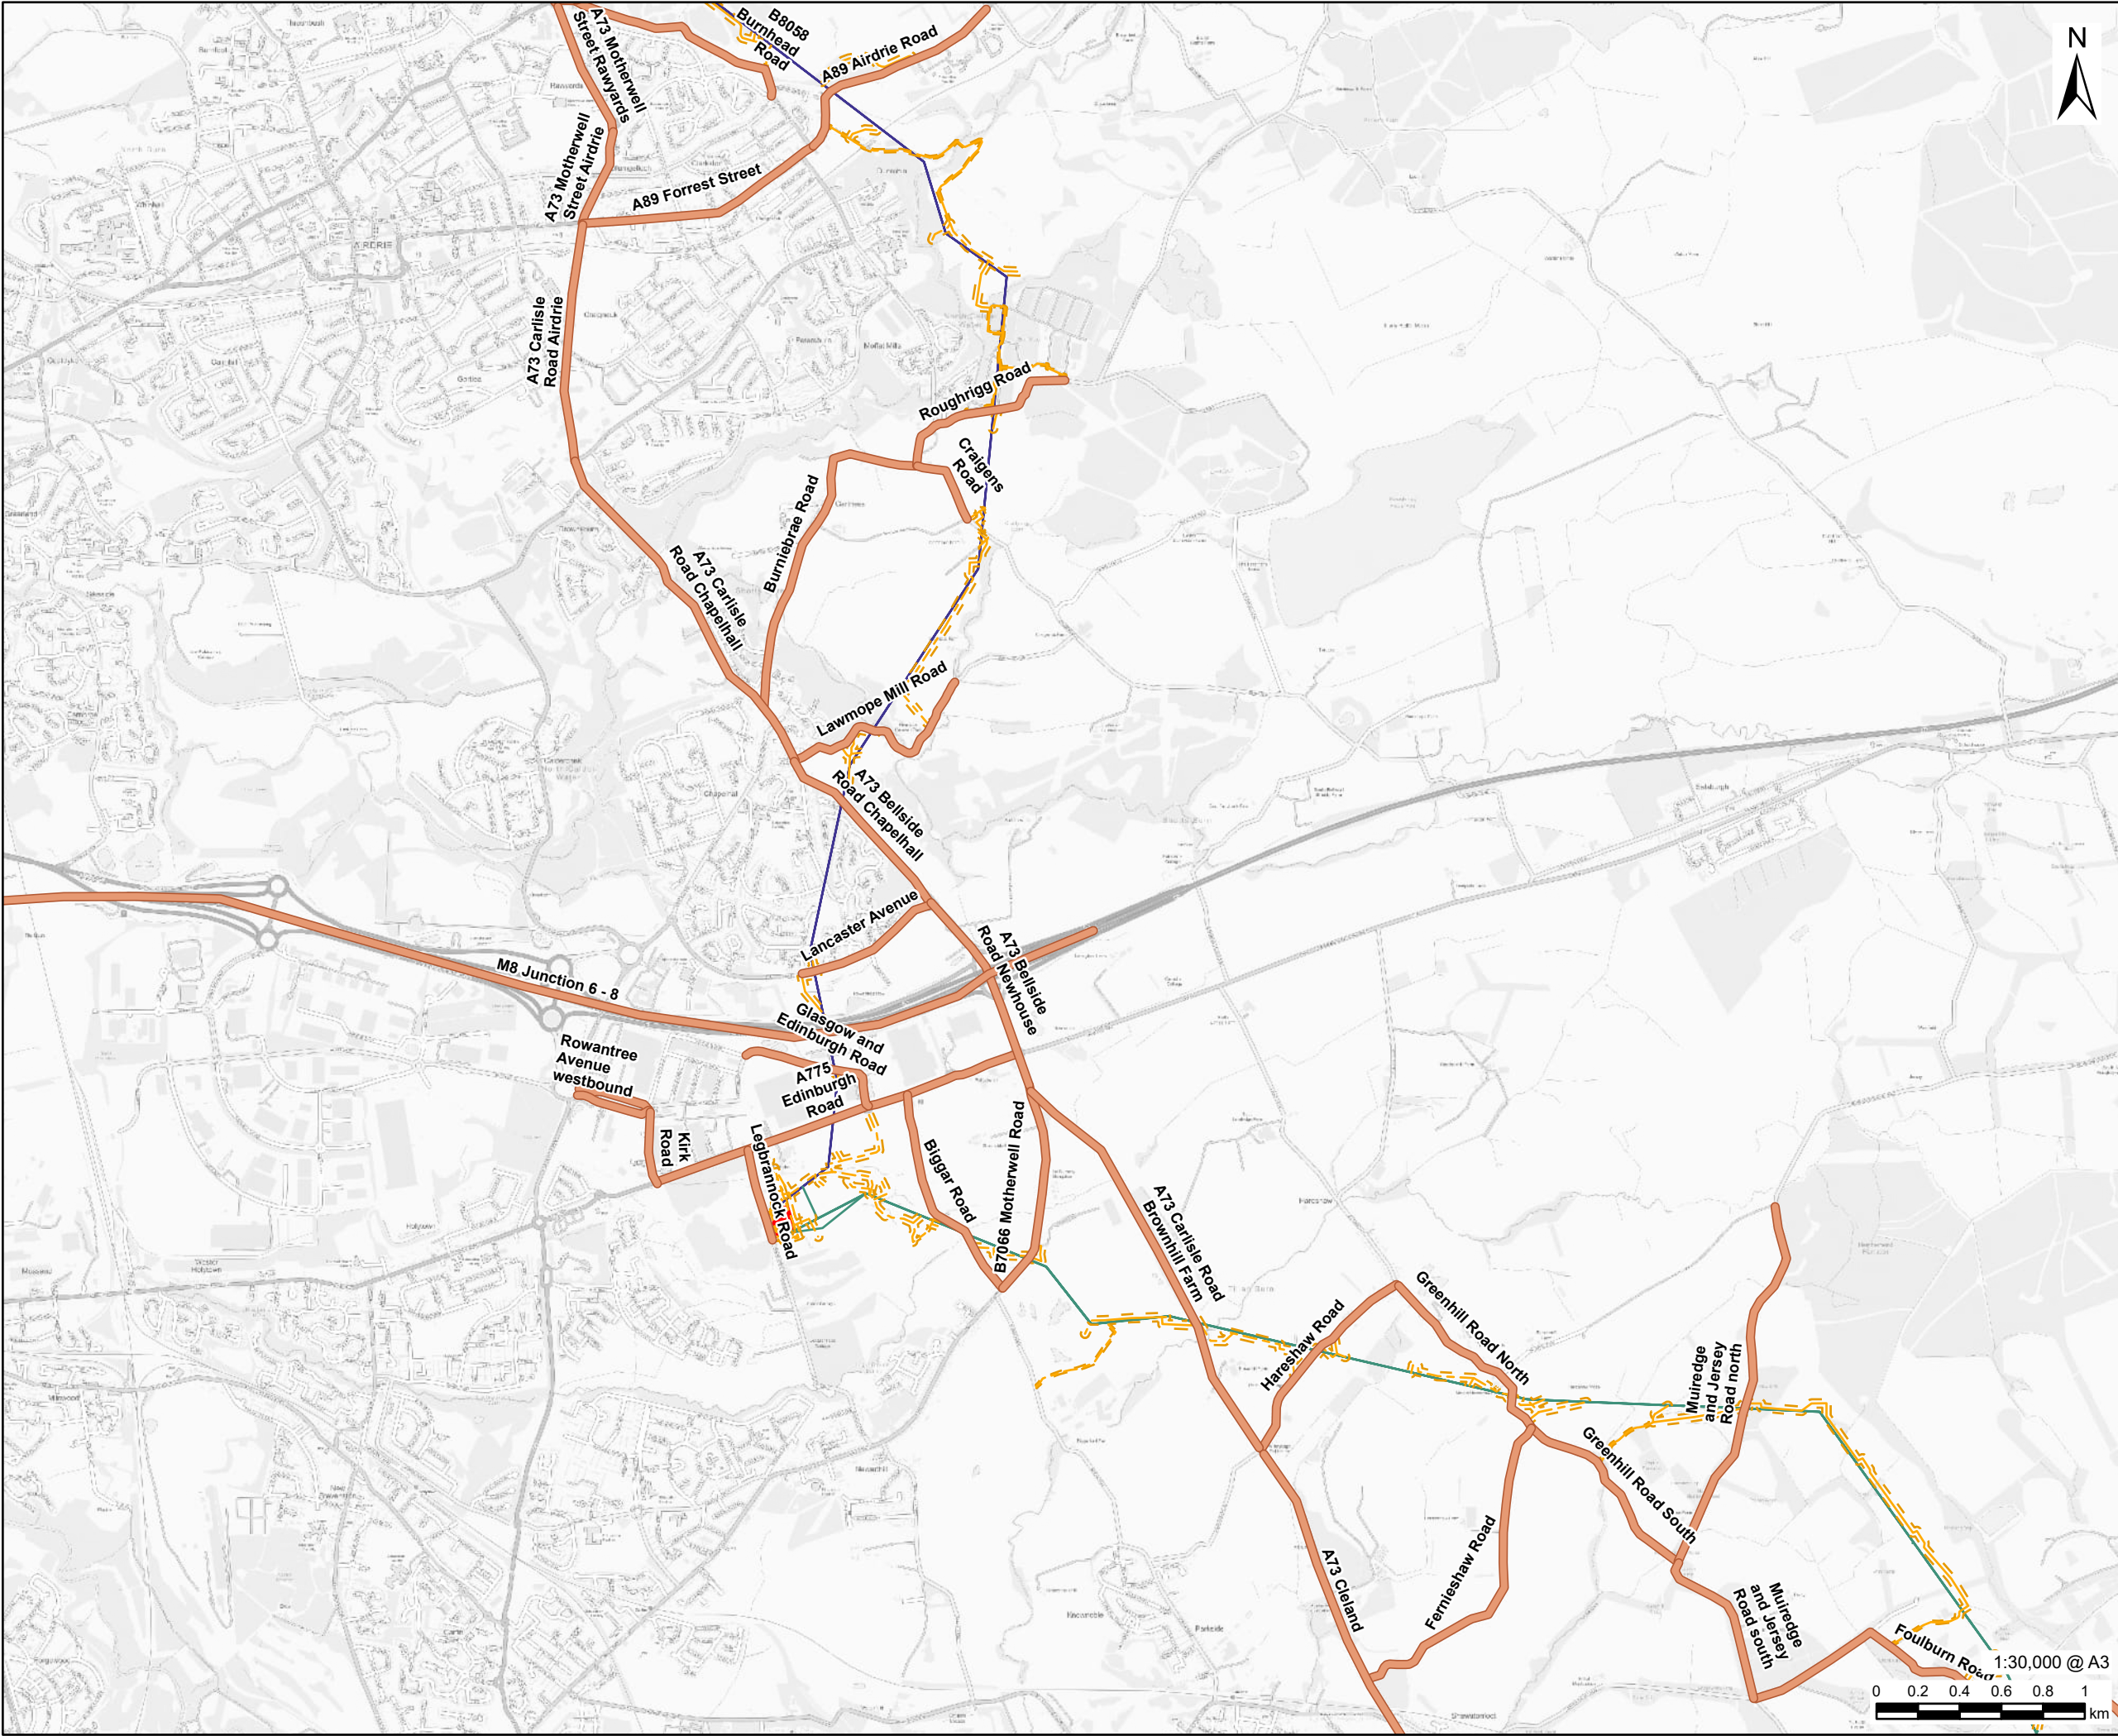

AECOM

PROJECT

Denny Wishaw Network Upgrade

CLIENT


SP Energy Networks

CONSULTANT

AECOM Limited
One Trinity Gardens
Newcastle
NE1 2HF
www.aecom.com

LEGEND

- Newarthill Substation Site Boundary
- XR Upgraded Overhead Line
- XX Upgraded Overhead Line
- Temporary Trackway
- Temporary Stone Track
- Temporary Trackway and Temporary Stone Track Limit of Deviation
- Study Area Roads

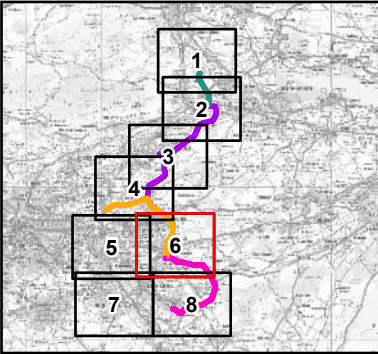

NOTES

Contains OS data © Crown copyright 2025

ISSUE PURPOSE

Environmental Impact Assessment Report

PROJECT NUMBER

60602788

FIGURE TITLE

Study Area Roads

FIGURE NUMBER

Figure 11.1 (Sheet 6 of 8)



This drawing has been prepared for the use of AECOM's client. It may not be used, modified, reproduced or relied upon by third parties, except as agreed by AECOM or as required by law. AECOM accepts no responsibility, and denies any liability whatsoever, to any party that uses or relies on this drawing without AECOM's express written consent. Do not scale this document. All measurements must be obtained from the stated dimensions.

AECOM


PROJECT
Denny Wishaw Network Upgrade

CLIENT
SP Energy Networks

CONSULTANT
AECOM Limited
One Trinity Gardens
Newcastle
NE1 2HF
www.aecom.com

LEGEND

Study Area Roads

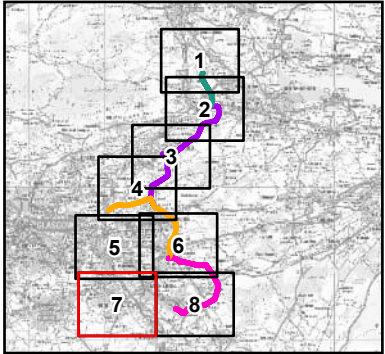


NOTES
Contains OS data © Crown copyright 2025

ISSUE PURPOSE
Environmental Impact Assessment Report

PROJECT NUMBER
60602788

FIGURE TITLE
Study Area Roads

FIGURE NUMBER
Figure 11.1 (Sheet 7 of 8)

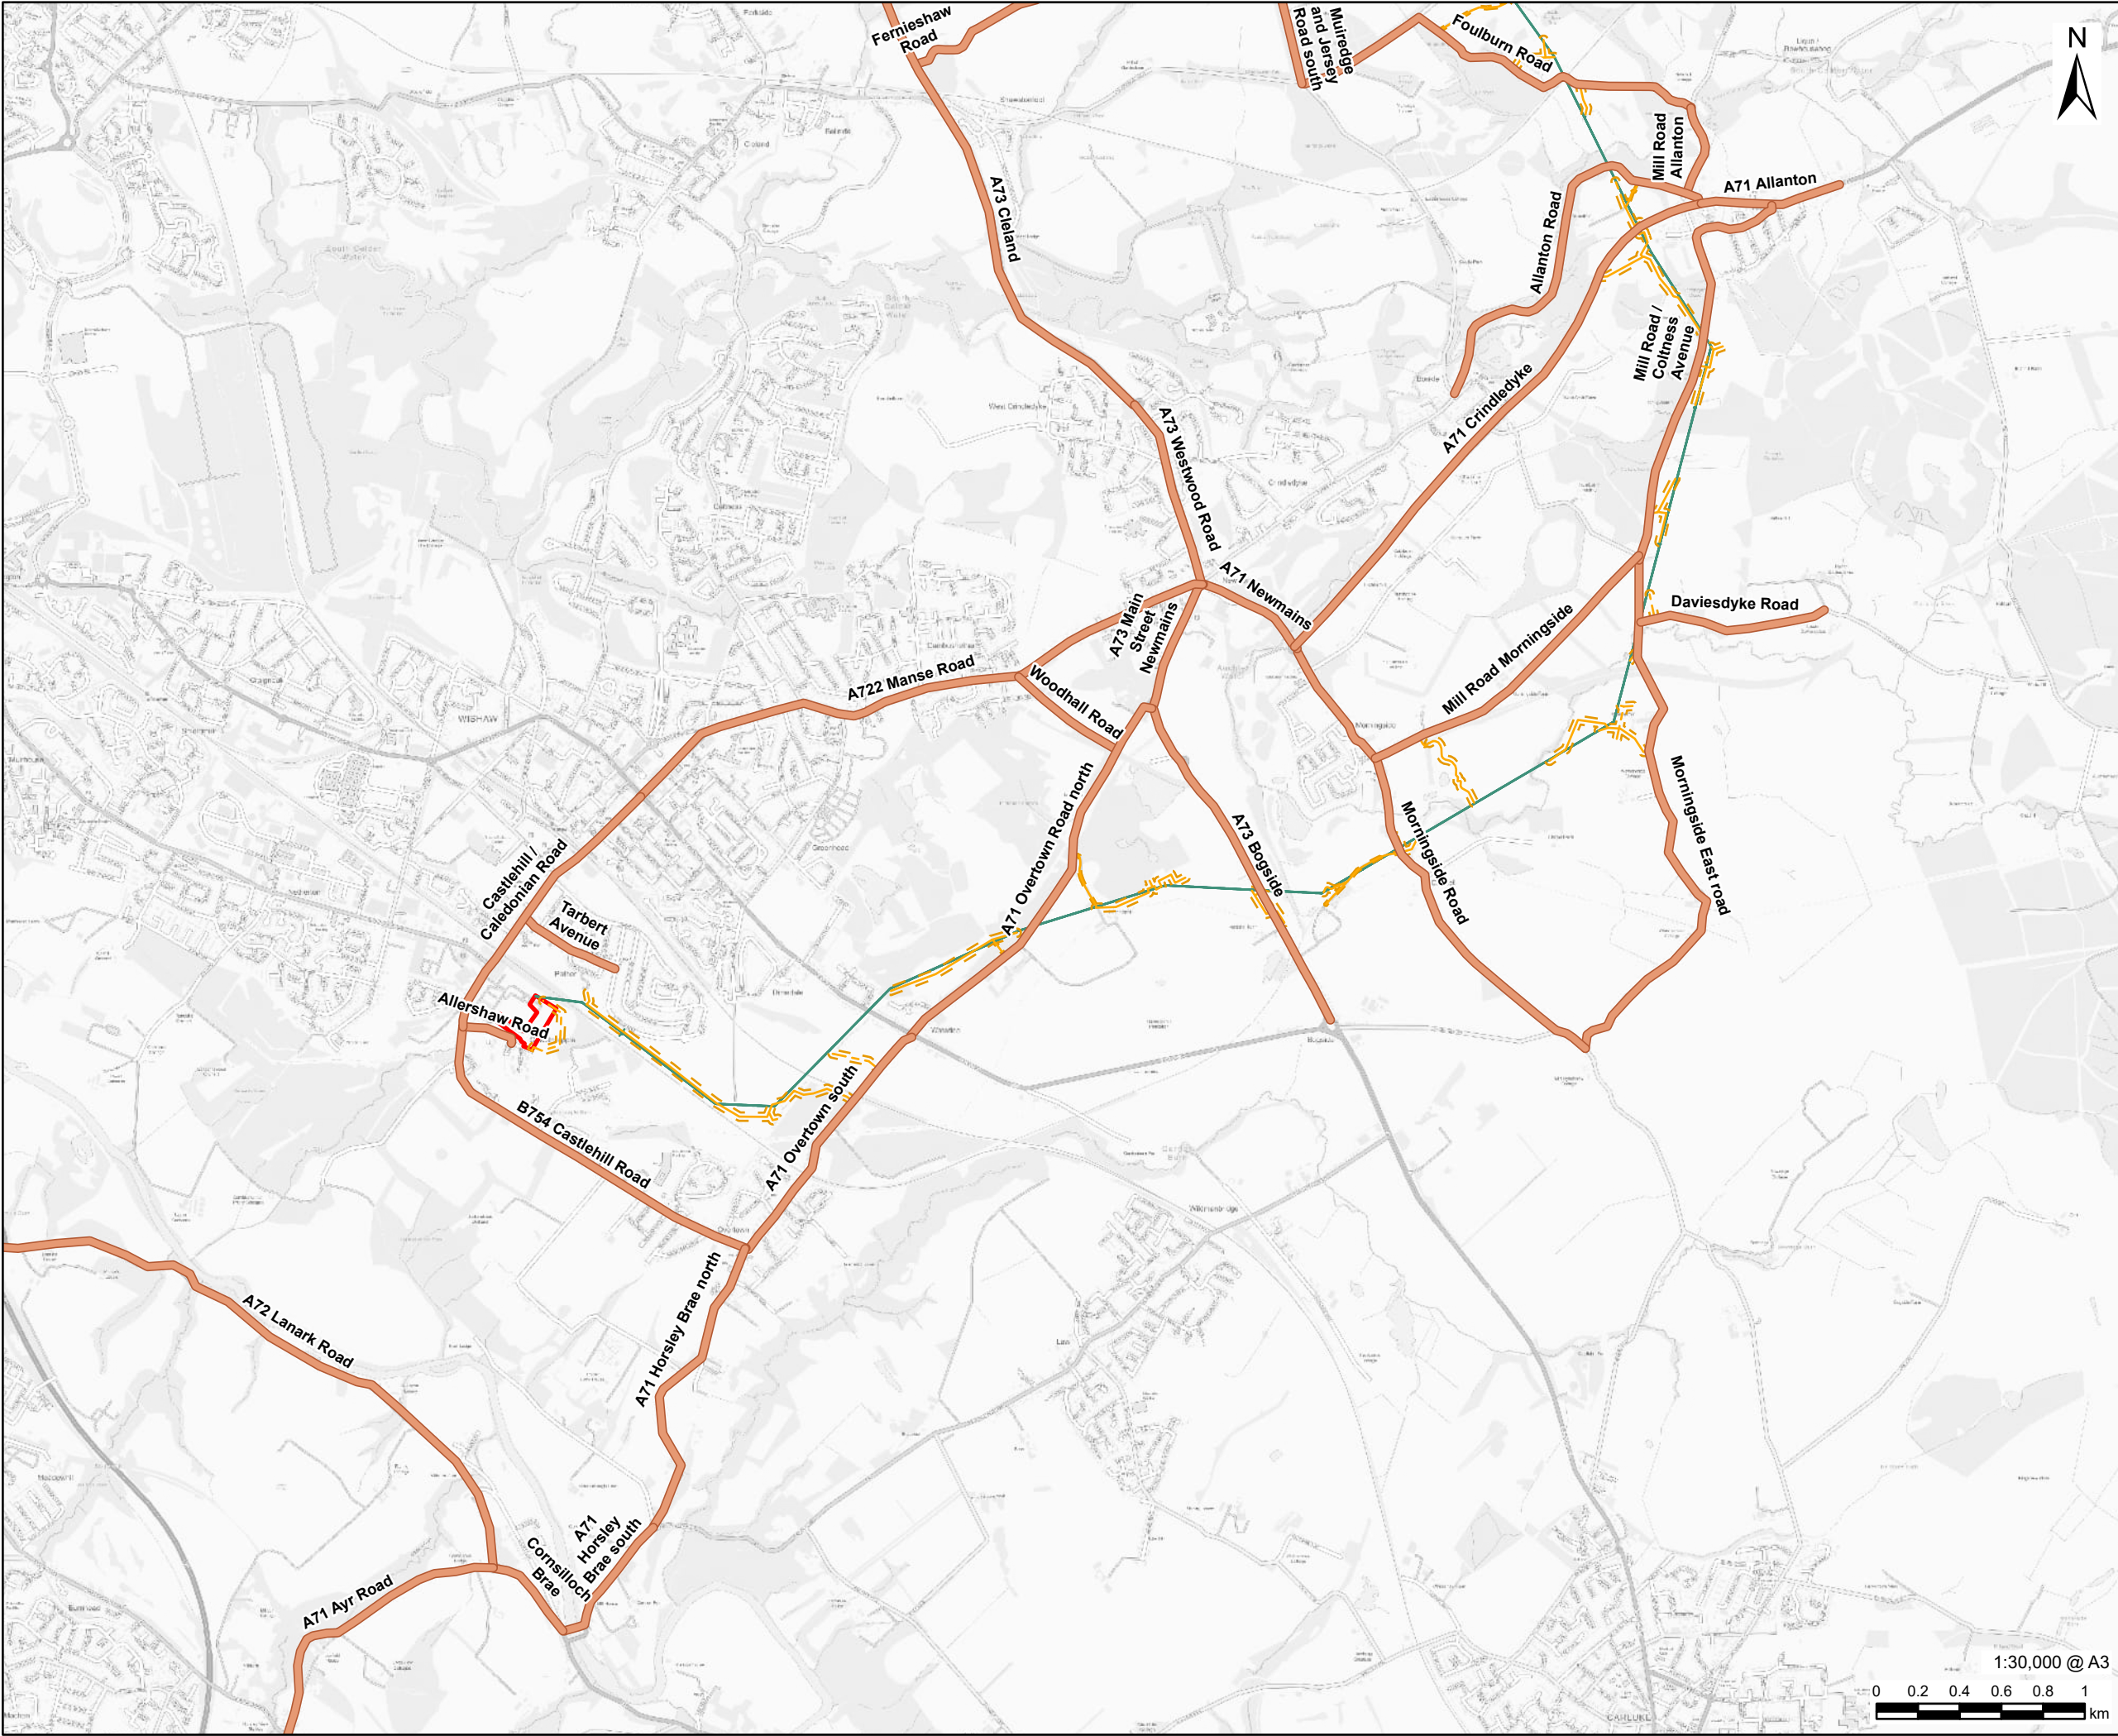

AECOM

PROJECT

Denny Wishaw Network Upgrade

CLIENT


SP Energy Networks

CONSULTANT

AECOM Limited
One Trinity Gardens
Newcastle
NE1 2HF
www.aecom.com

LEGEND

- Wishaw Substation Site Boundary
- XR Uprated Overhead Line
- Temporary Trackway
- Temporary Stone Track
- Temporary Trackway and Temporary Stone Track Limit of Deviation
- Study Area Roads

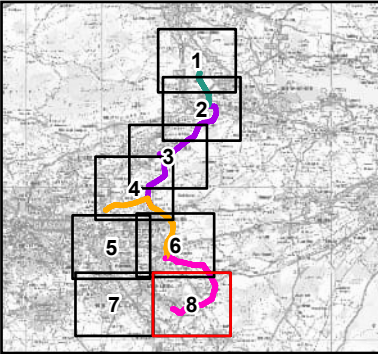

NOTES

Contains OS data © Crown copyright 2025

ISSUE PURPOSE

Environmental Impact Assessment Report

PROJECT NUMBER

60602788

FIGURE TITLE

Study Area Roads

FIGURE NUMBER

Figure 11.1 (Sheet 8 of 8)