


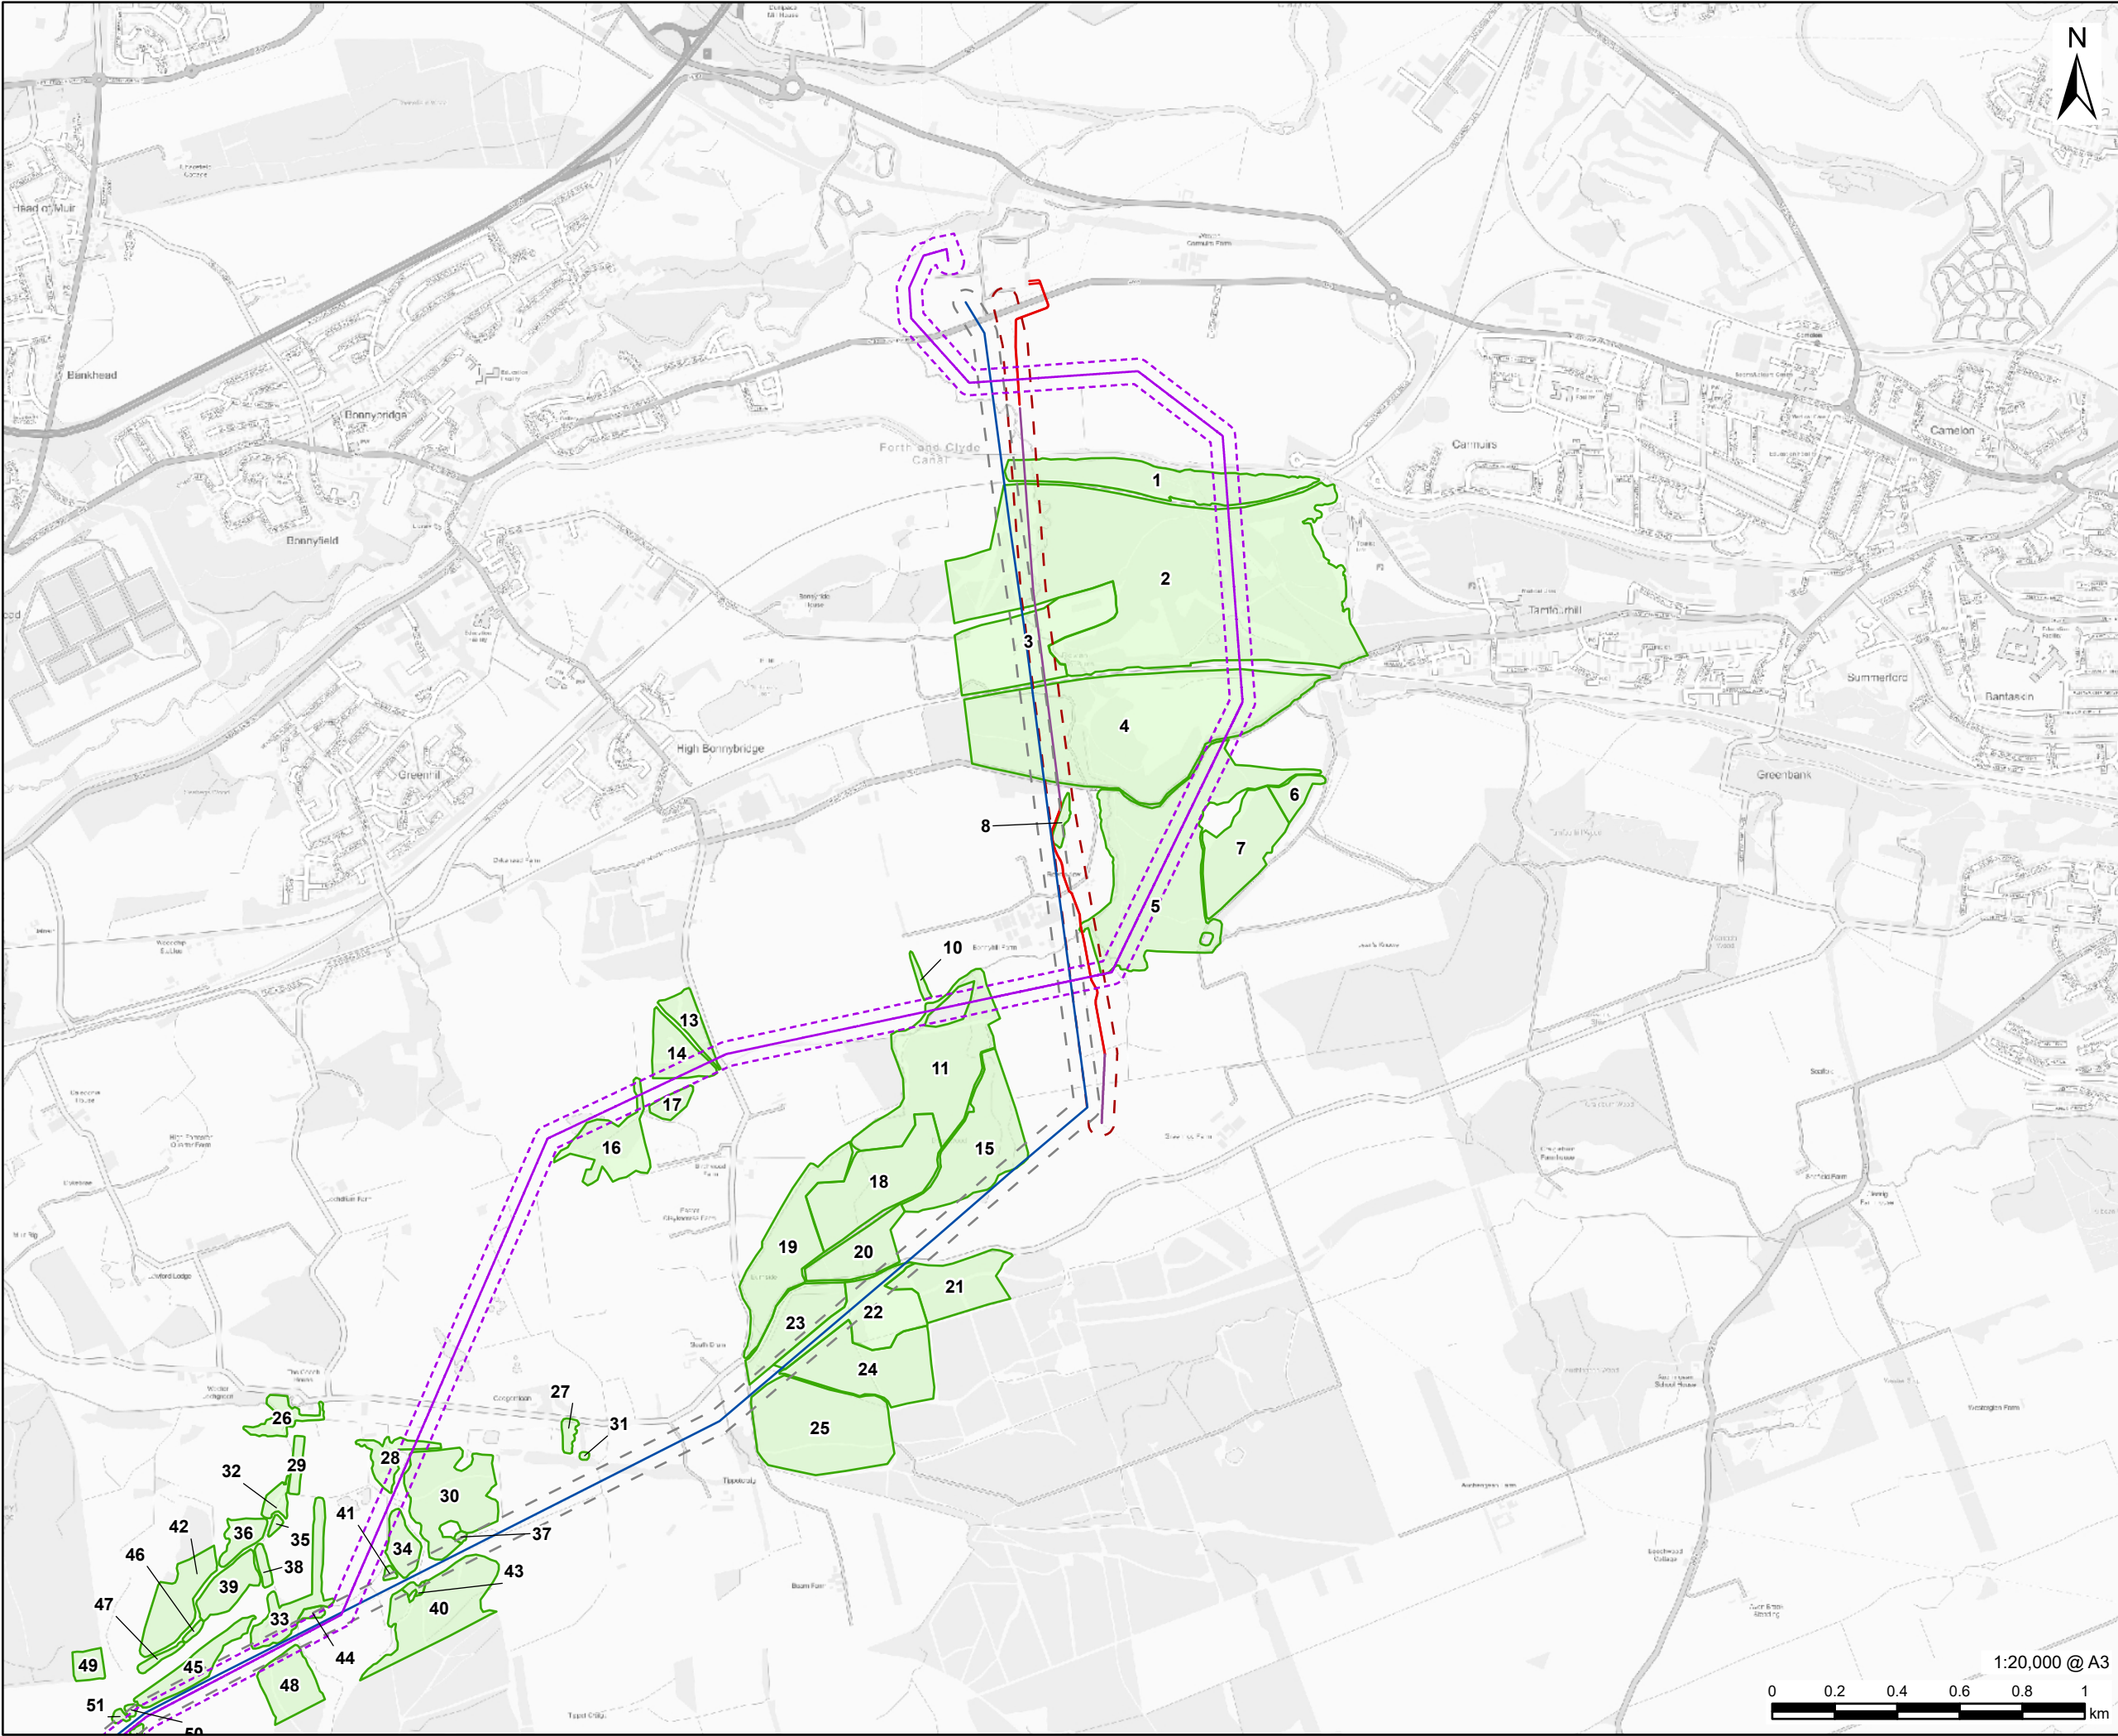


PROJECT
Denny Wishaw Network Upgrade

CLIENT
SP Energy Networks

CONSULTANT
AECOM Limited
One Trinity Gardens
Newcastle
NE1 2HF
www.aecom.com

- LEGEND**
- New Build Overhead Line
 - CB Route Removal
 - AA Alignment
 - AA Route Undergrounding
 - New Build Overhead Line Limit of Deviation
 - CB Route Removal Wayleave Corridor
 - AA Route Undergrounding Wayleave Corridor
 - Forestry Survey Units

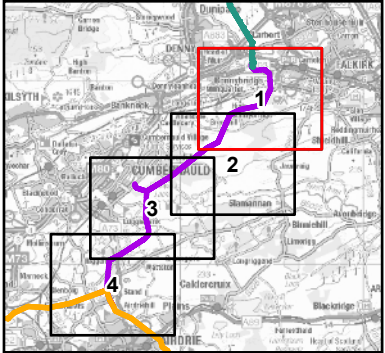


NOTES
Contains OS data © Crown copyright 2025

ISSUE PURPOSE
Environmental Impact Assessment Report

PROJECT NUMBER
60602788

FIGURE TITLE
Forestry Survey Units

FIGURE NUMBER
Figure 14.2 (Sheet 1 of 4)

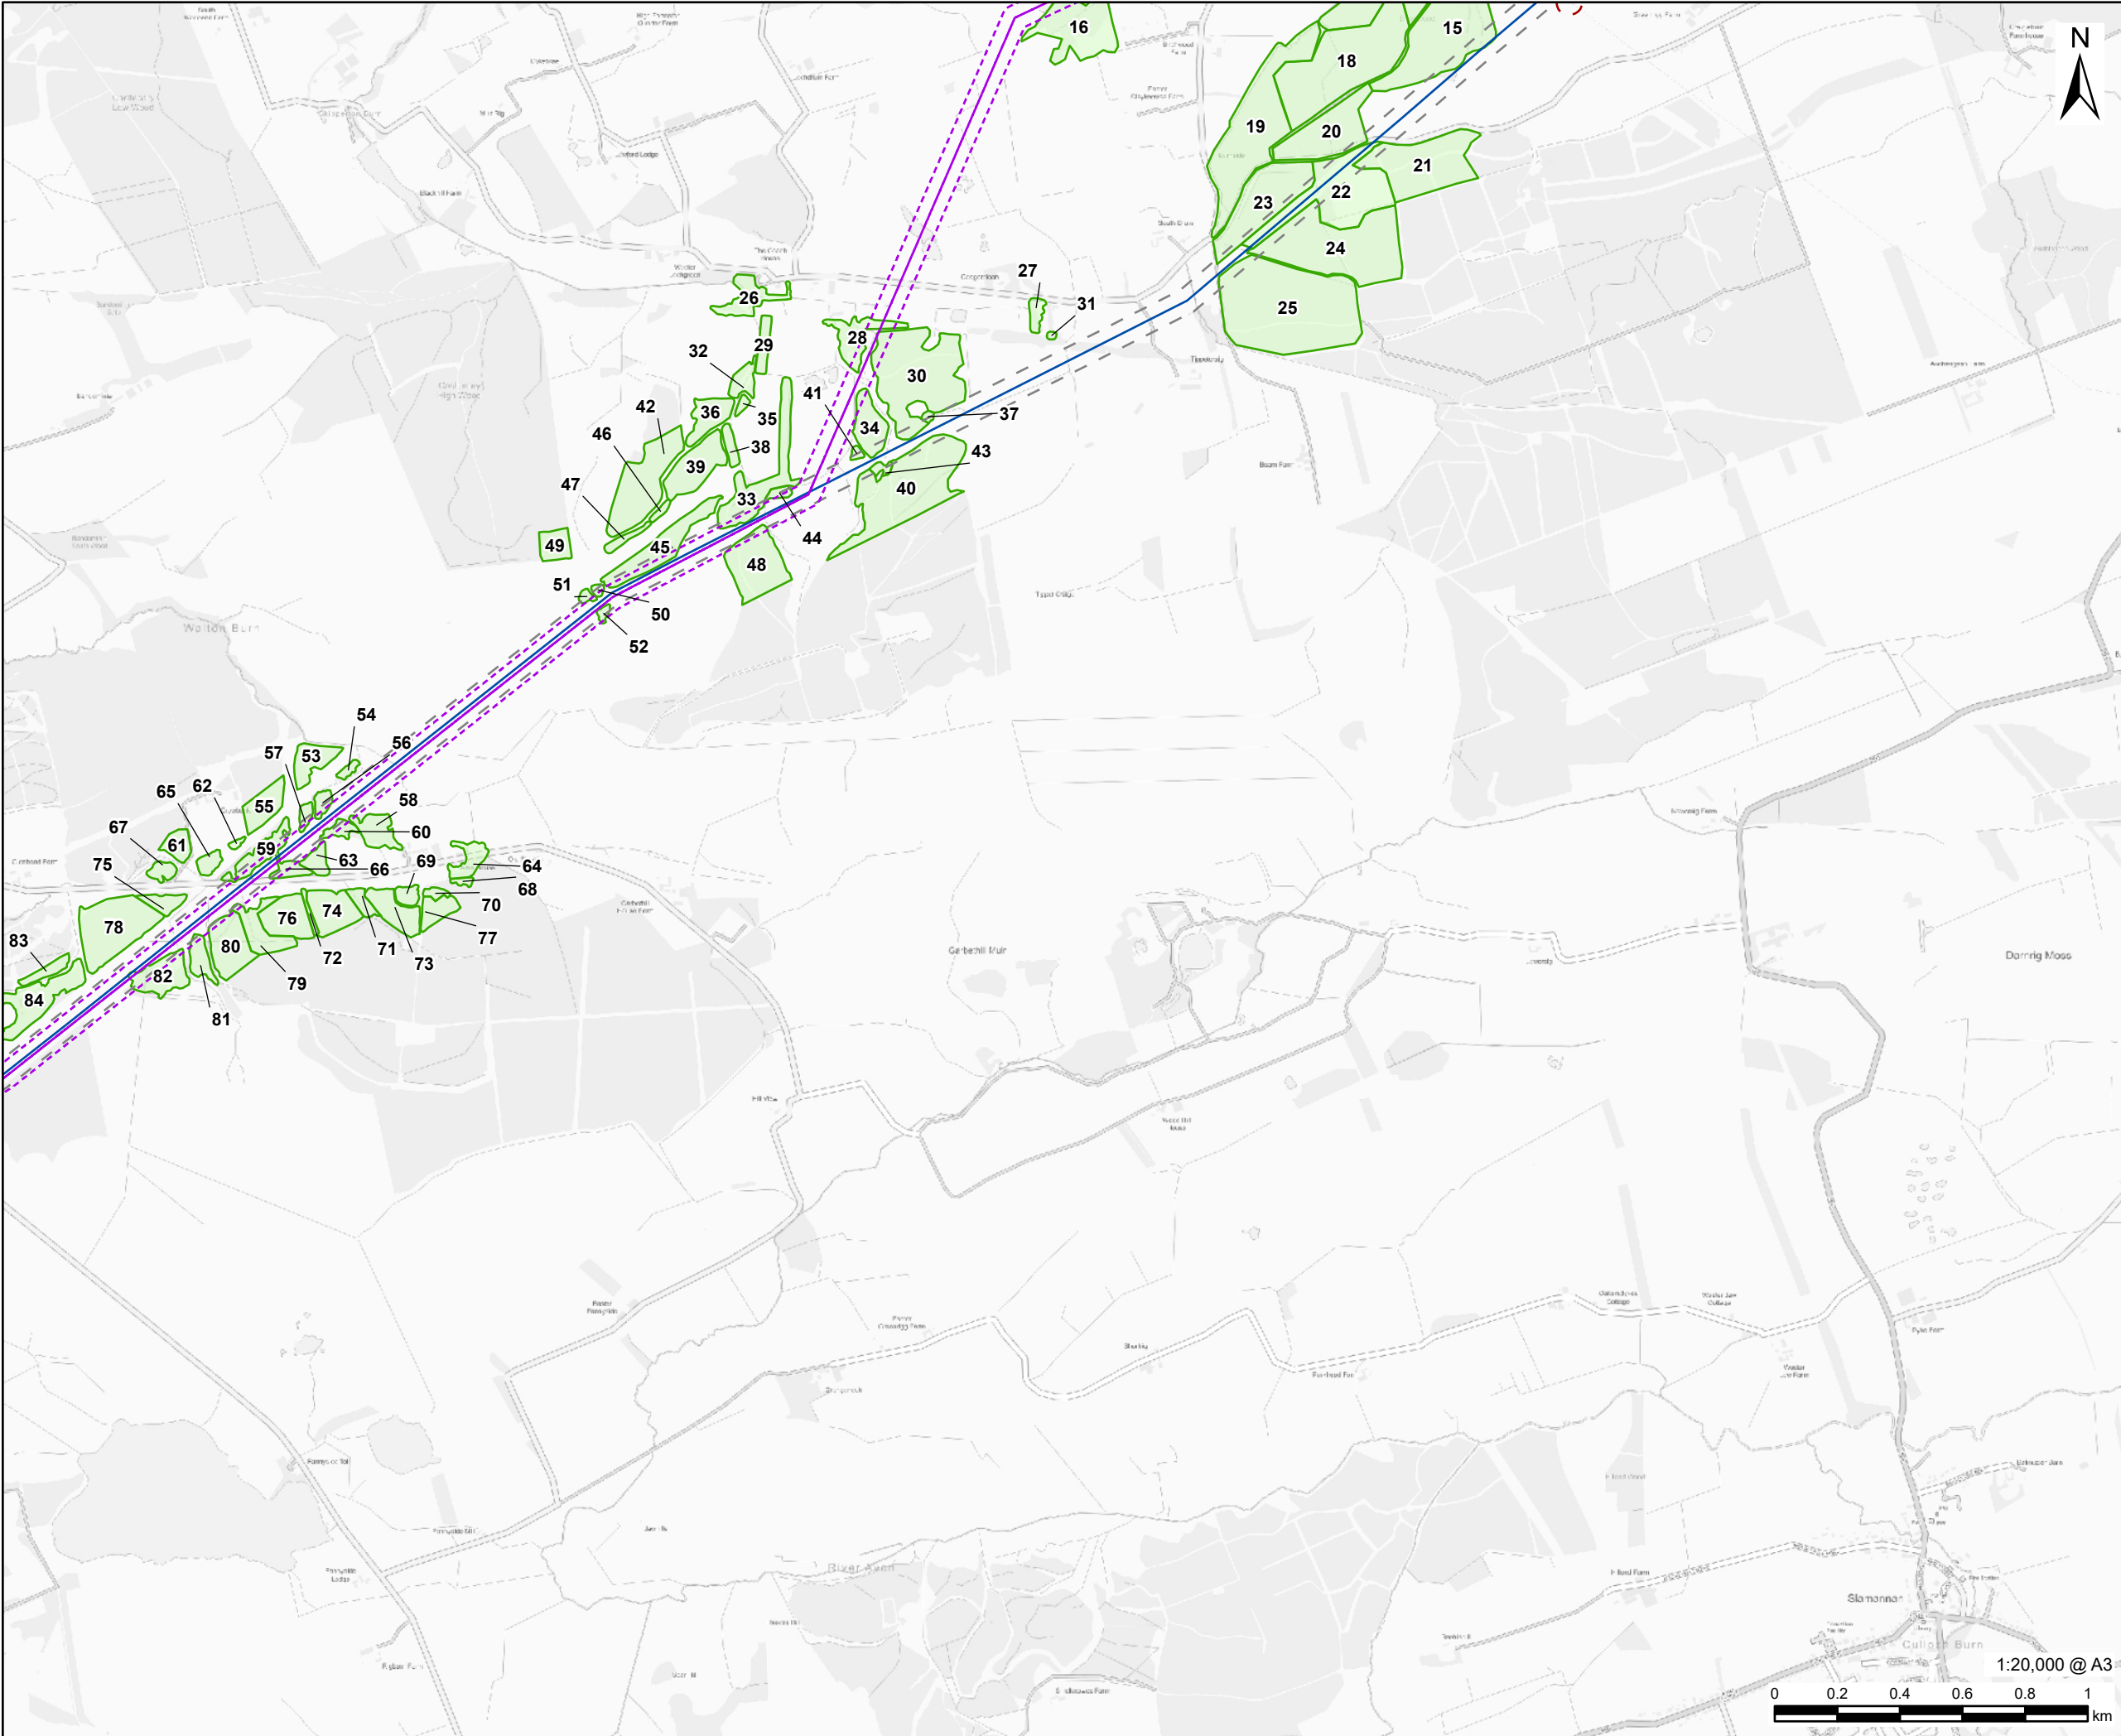

This drawing has been prepared for the use of AECOM's client. It may not be used, modified, reproduced or relied upon by third parties, except as agreed by AECOM or as required by law. AECOM accepts no responsibility, and denies any liability whatsoever, to any party that uses or relies on this drawing without AECOM's express written consent. Do not scale this document. All measurements must be obtained from the stated dimensions.

AECOM

PROJECT
Denny Wishaw Network Upgrade

CLIENT
SP Energy Networks

CONSULTANT
AECOM Limited
One Trinity Gardens
Newcastle
NE1 2HF
www.aecom.com

LEGEND

New Build Overhead Line

CB Route Removal


AA Alignment

New Build Overhead Line Limit of Deviation

CB Route Removal Wayleave Corridor

AA Route Undergrounding Wayleave Corridor

Forestry Survey Units

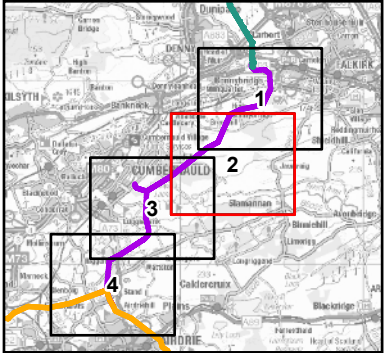


NOTES
Contains OS data © Crown copyright 2025

ISSUE PURPOSE
Environmental Impact Assessment Report

PROJECT NUMBER
60602788

FIGURE TITLE
Forestry Survey Units

FIGURE NUMBER
Figure 14.2 (Sheet 2 of 4)

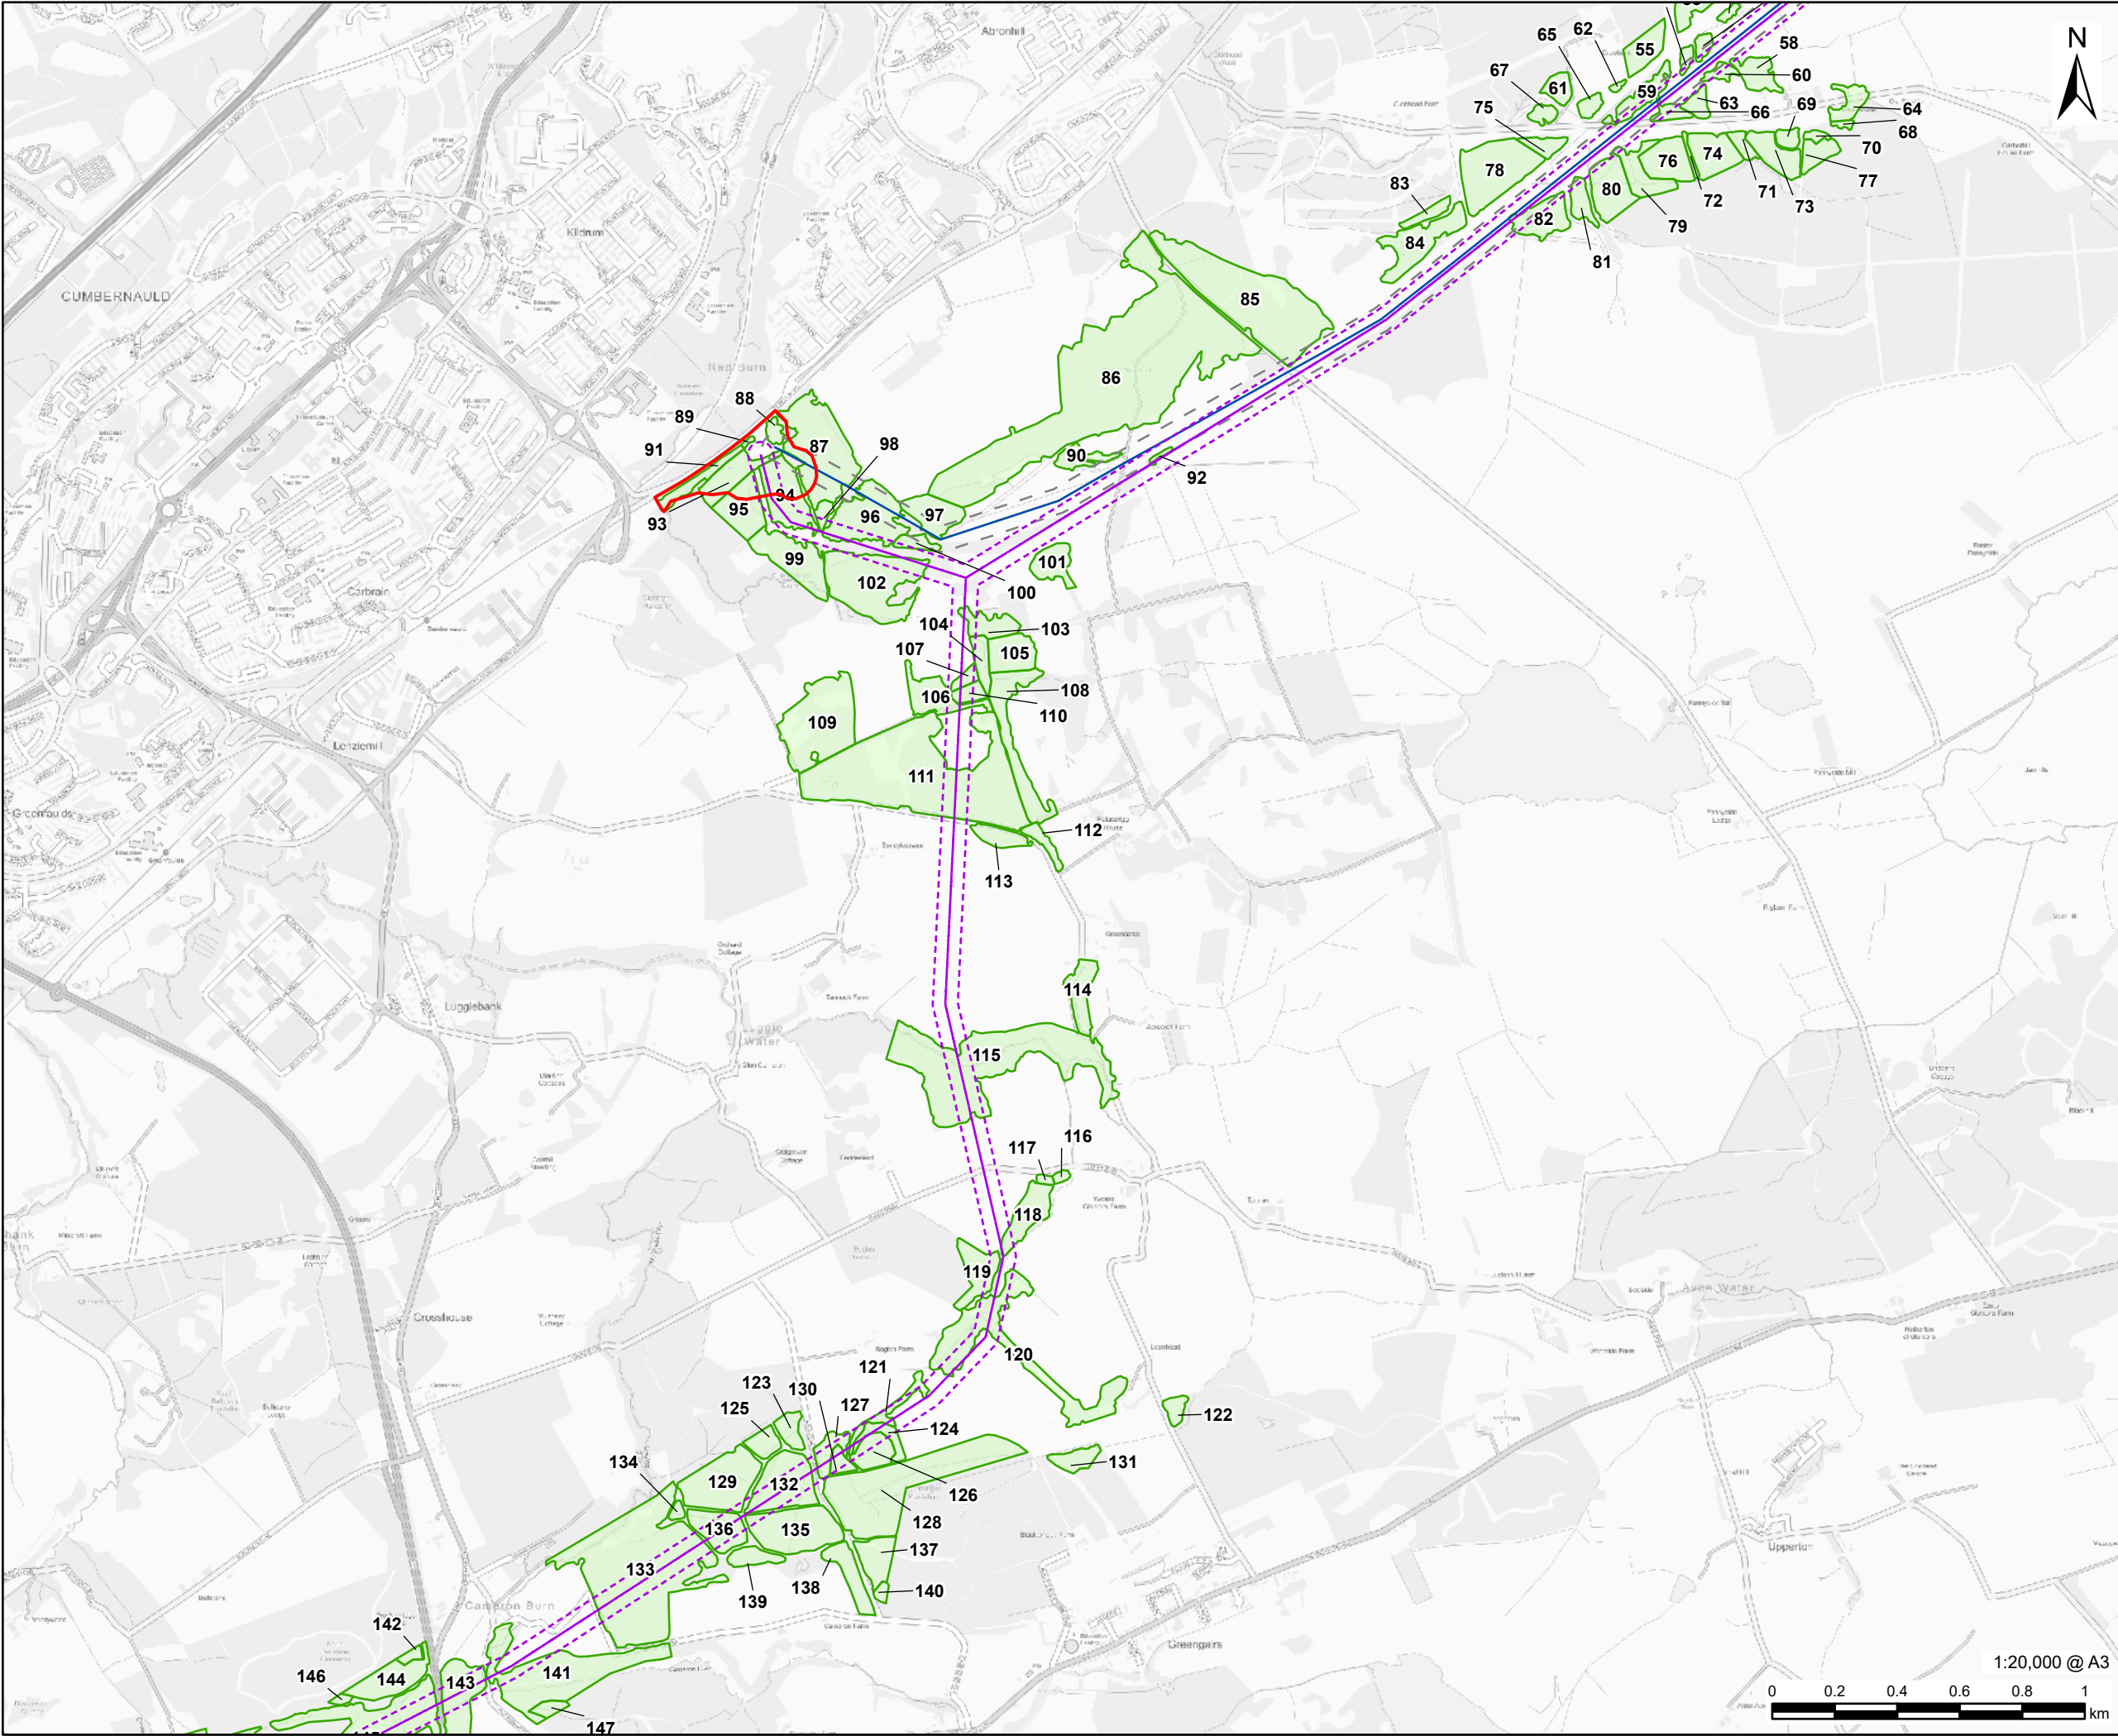


PROJECT
Denny Wishaw Network Upgrade

CLIENT
SP Energy Networks

CONSULTANT
AECOM Limited
One Trinity Gardens
Newcastle
NE1 2HF
www.aecom.com

- LEGEND**
- Cumbernauld Substation Site Boudnary
 - New Build Overhead Line
 - CB Route Removal
 - New Build Overhead Line Limit of Deviation
 - CB Route Removal Wayleave Corridor
 - Forestry Survey Units

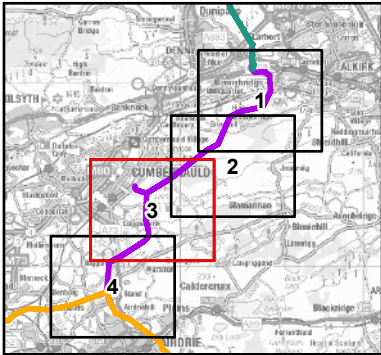


NOTES
Contains OS data © Crown copyright 2025

ISSUE PURPOSE
Environmental Impact Assessment Report

PROJECT NUMBER
60602788

FIGURE TITLE
Forestry Survey Units

FIGURE NUMBER
Figure 14.2 (Sheet 3 of 4)

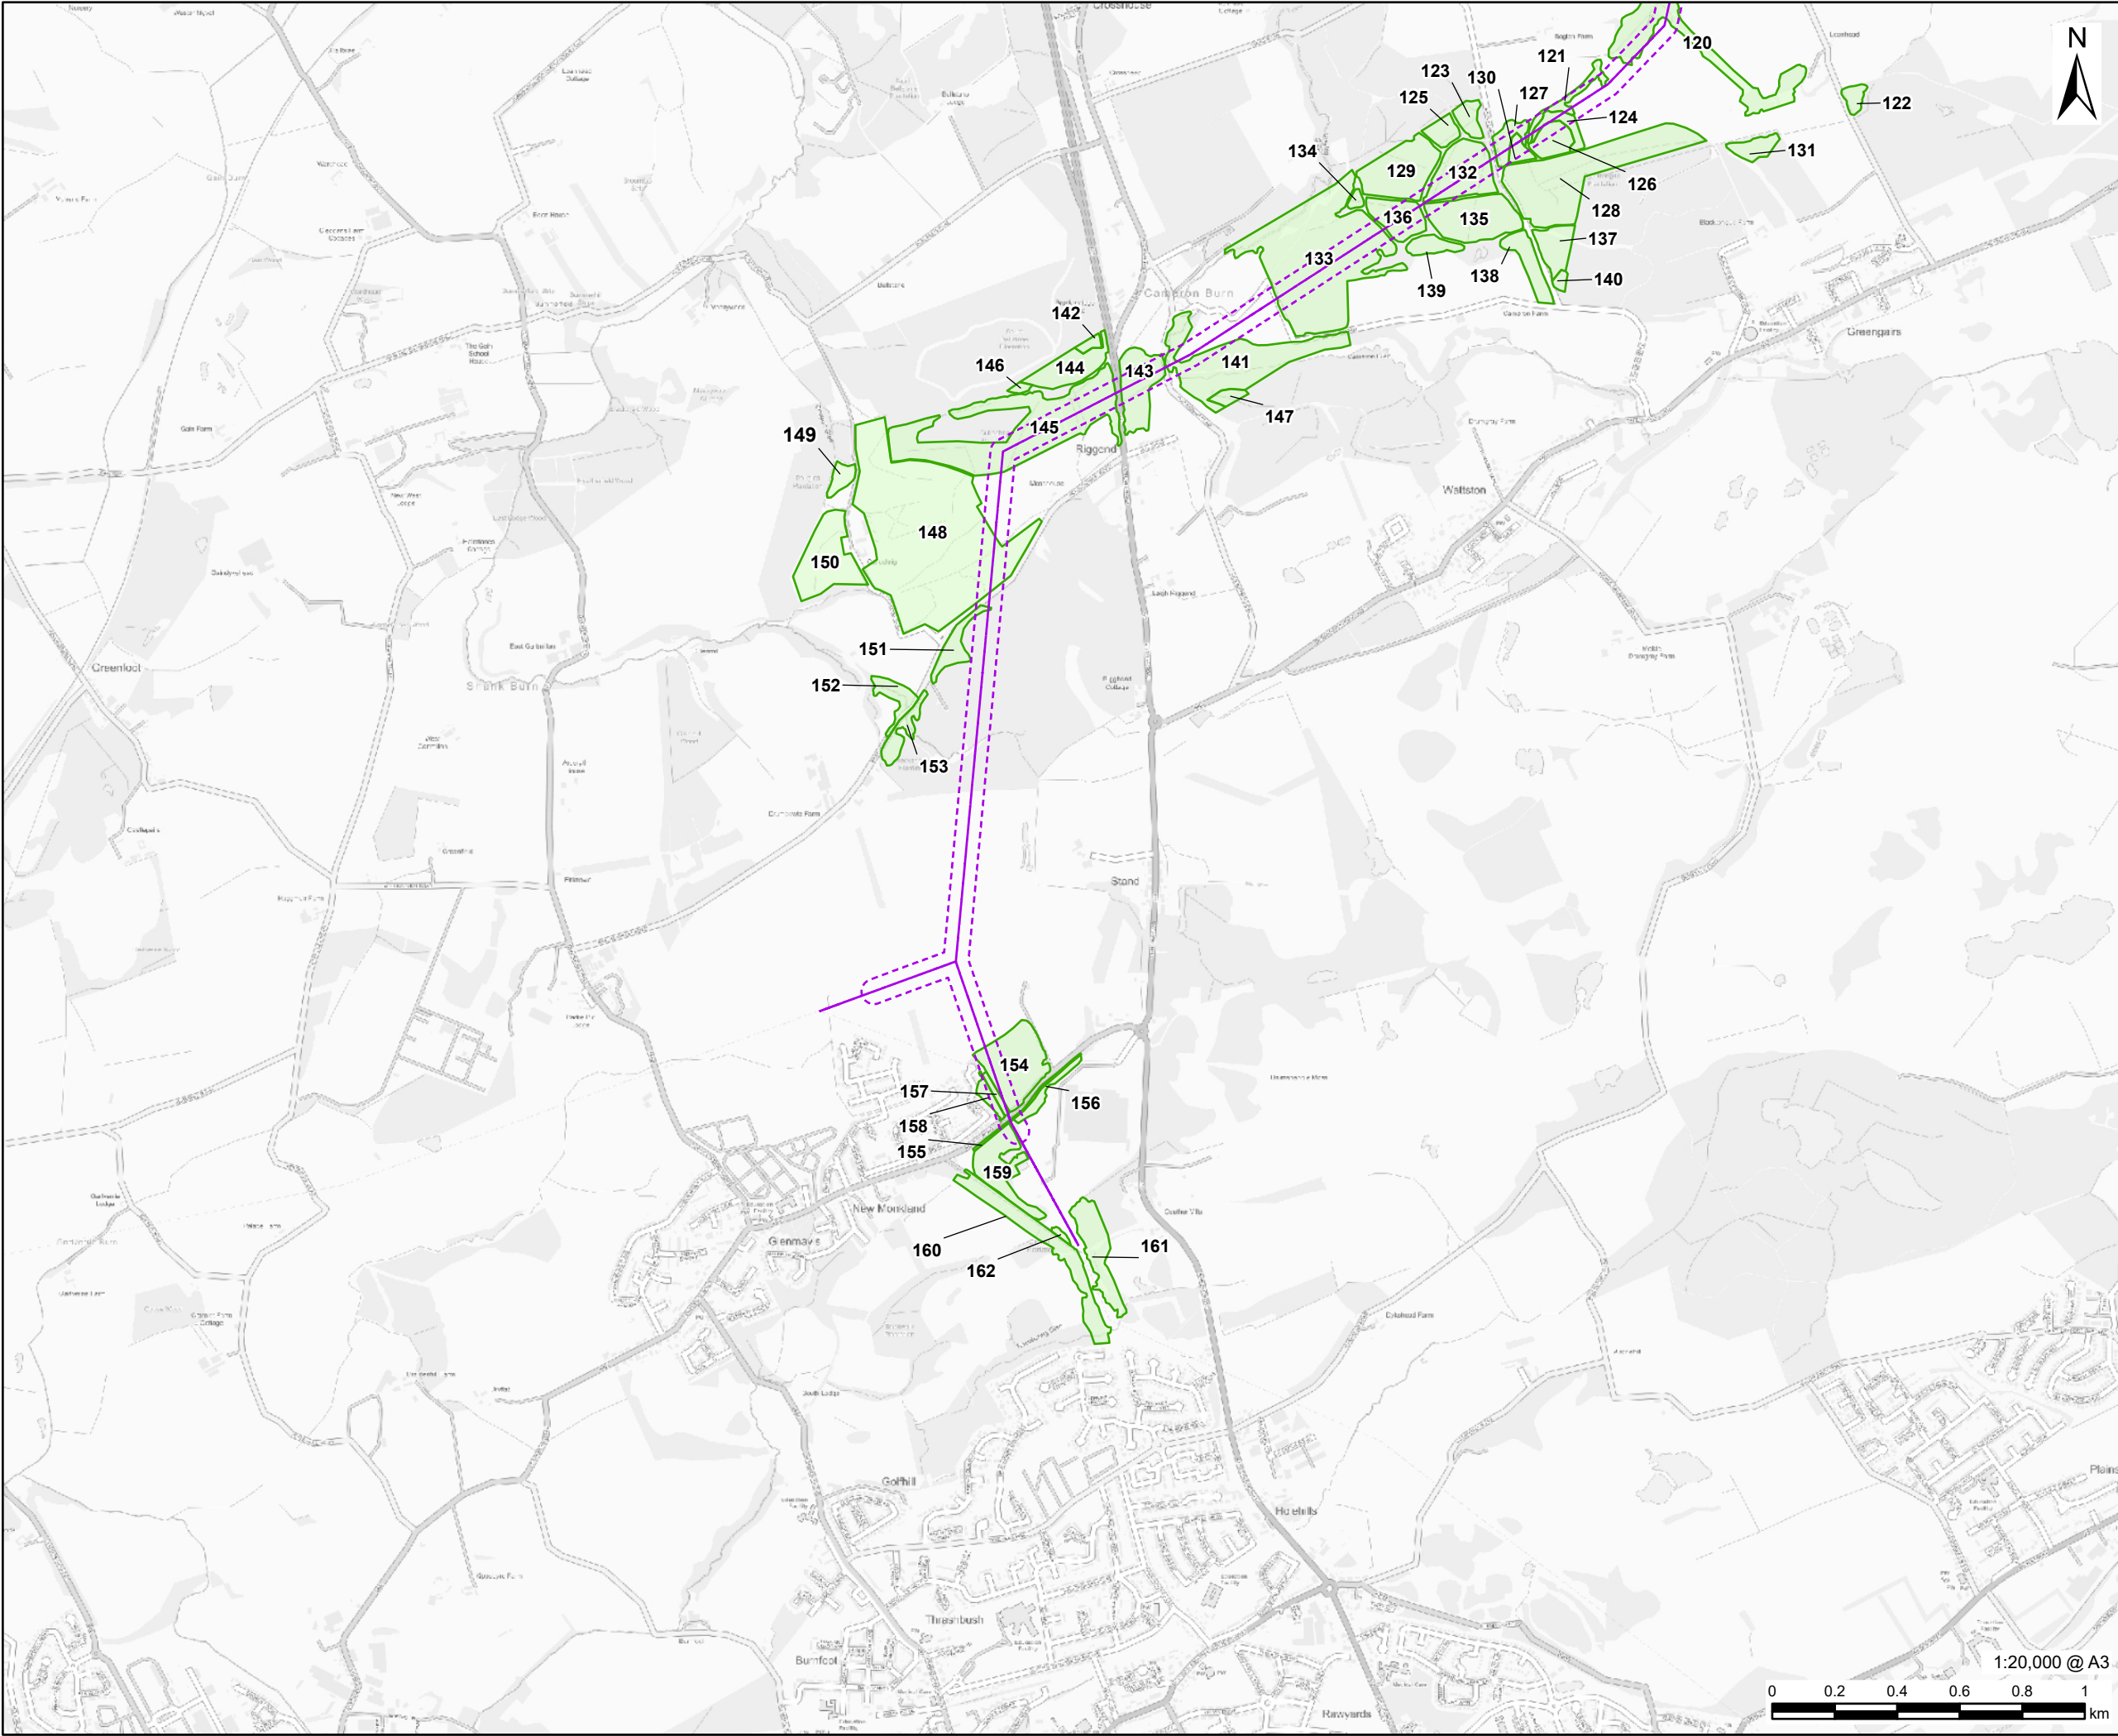


PROJECT
Denny Wishaw Network Upgrade

CLIENT
SP Energy Networks

CONSULTANT
AECOM Limited
One Trinity Gardens
Newcastle
NE1 2HF
www.aecom.com

- LEGEND**
- New Build Overhead Line
 - New Build Overhead Line Limit of Deviation
 - Forestry Survey Units

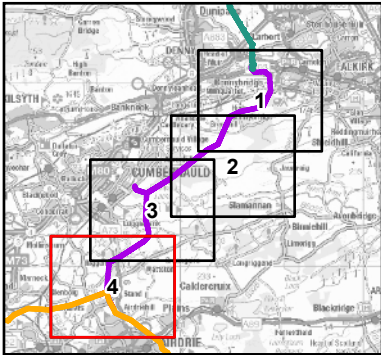

NOTES
Contains OS data © Crown copyright 2025

ISSUE PURPOSE
Environmental Impact Assessment Report

PROJECT NUMBER
60602788

FIGURE TITLE
Forestry Survey Units

FIGURE NUMBER
Figure 14.2 (Sheet 4 of 4)