


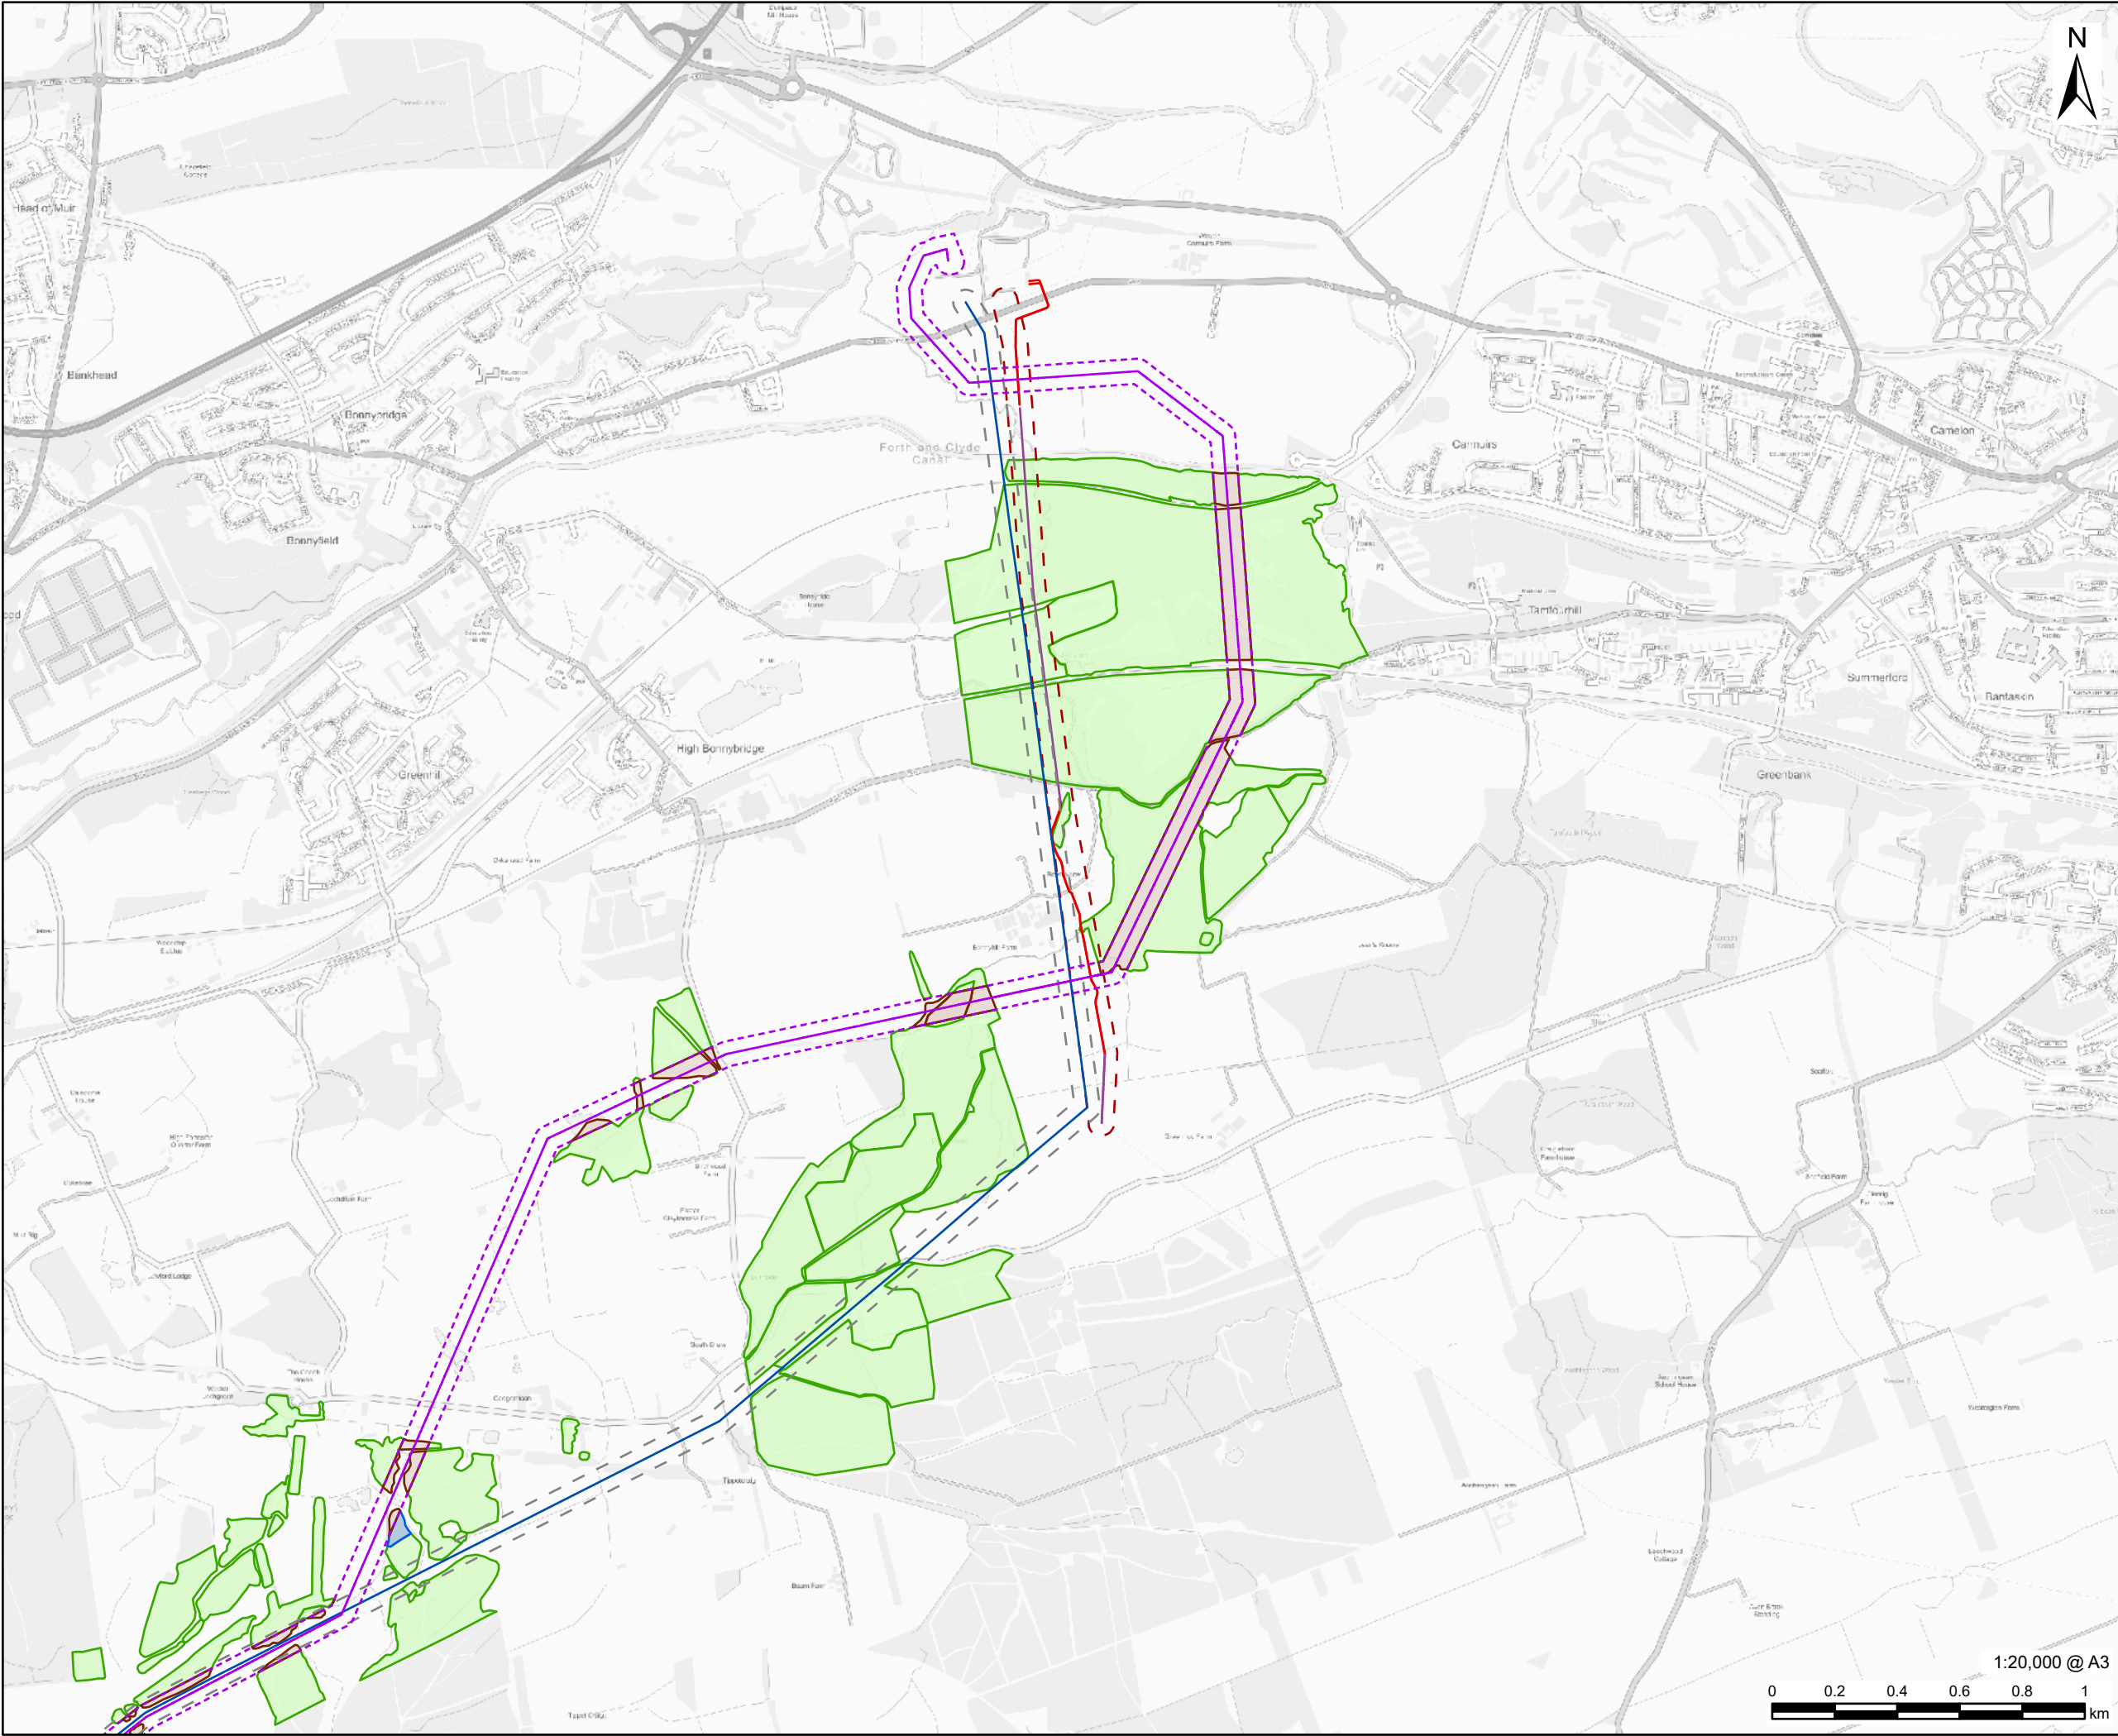

AECOM

PROJECT

Denny Wishaw Network Upgrade

CLIENT


SP Energy Networks

CONSULTANT

AECOM Limited
One Trinity Gardens
Newcastle
NE1 2HF
www.aecom.com

LEGEND

- New Build Overhead Line
- CB Route Removal
- AA Alignment
- AA Route Undergrounding
- New Build Overhead Line Limit of Deviation
- CB Route Removal Wayleave Corridor
- AA Route Undergrounding Wayleave Corridor
- Woodland Removed - Overhead Line Works
- Extended Management Felling -Overhead Line Works
- Woodland Retained

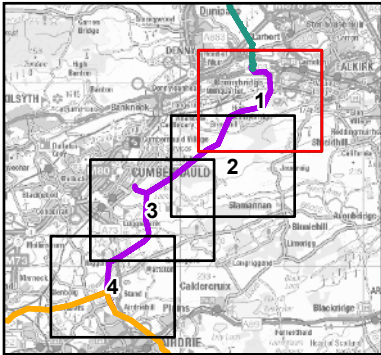

NOTES

Contains OS data © Crown copyright 2025

ISSUE PURPOSE

Environmental Impact Assessment Report

PROJECT NUMBER


60602788

FIGURE TITLE

Forestry Felling Areas

FIGURE NUMBER

Figure 14.3 (Sheet 1 of 4)

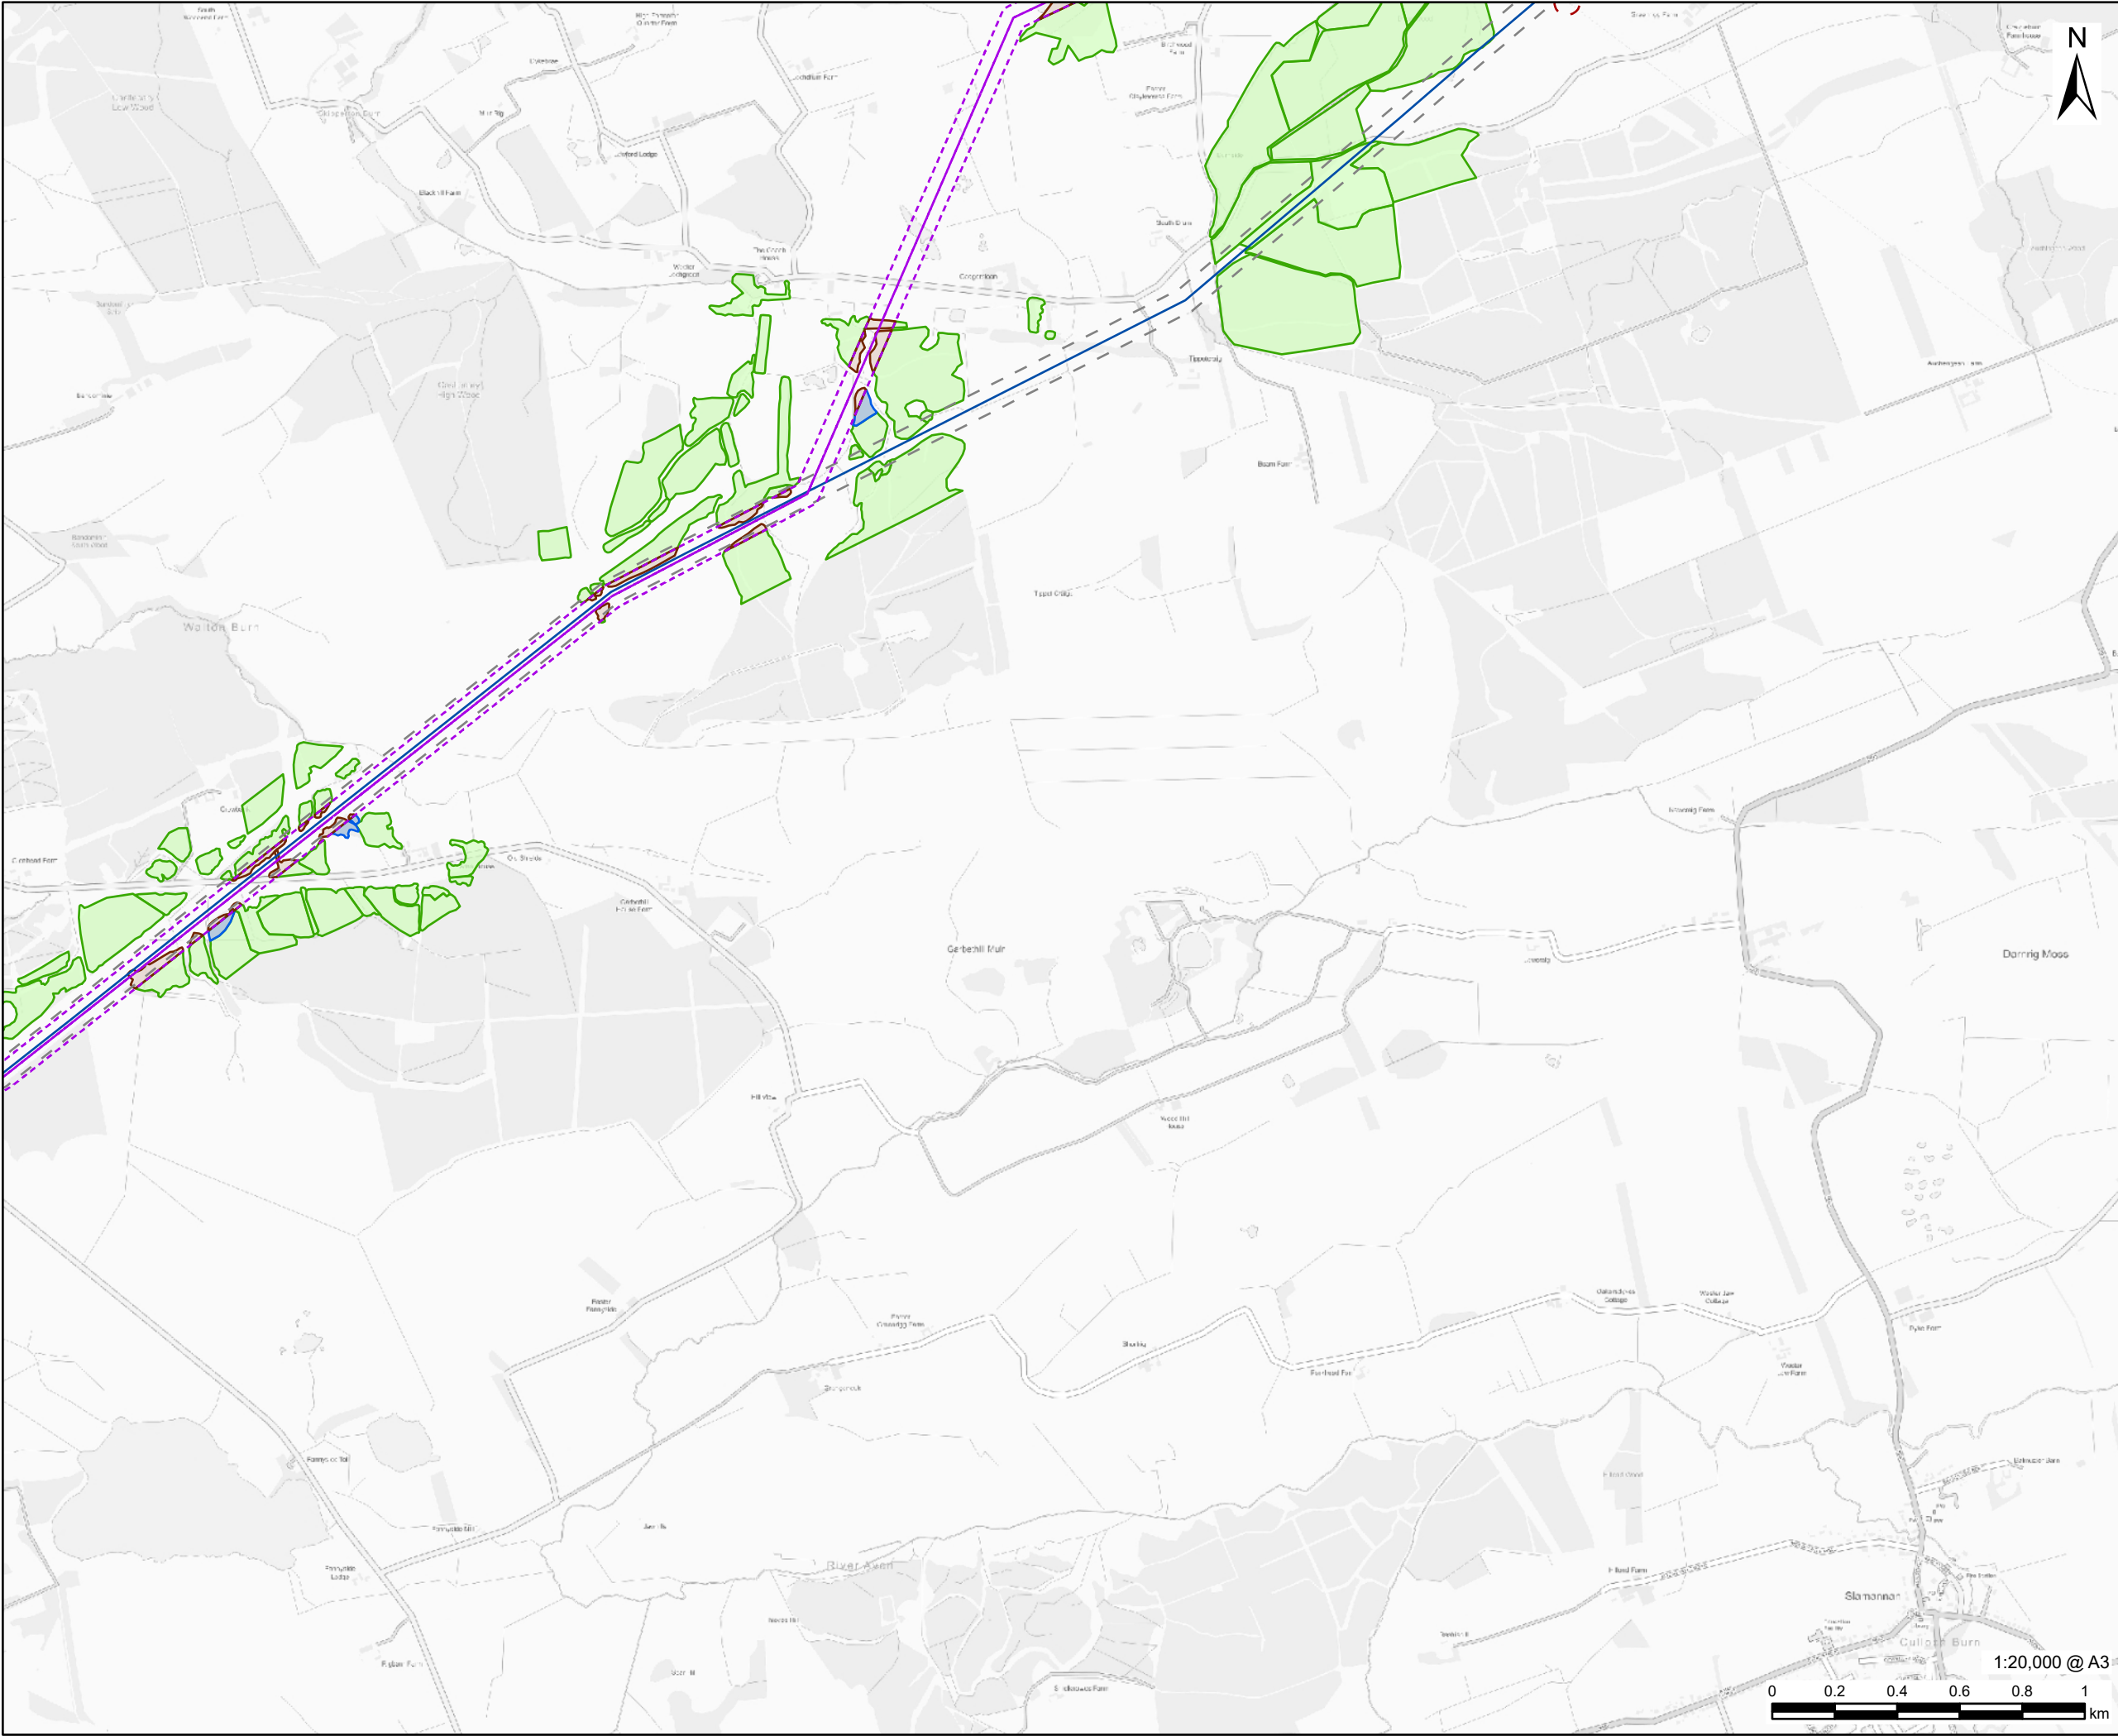

This drawing has been prepared for the use of AECOM's client. It may not be used, modified, reproduced or relied upon by third parties, except as agreed by AECOM or as required by law. AECOM accepts no responsibility, and denies any liability whatsoever, to any party that uses or relies on this drawing without AECOM's express written consent. Do not scale this document. All measurements must be obtained from the stated dimensions.

AECOM


PROJECT
Denny Wishaw Network Upgrade

CLIENT
SP Energy Networks

CONSULTANT
AECOM Limited
One Trinity Gardens
Newcastle
NE1 2HF
www.aecom.com

LEGEND

- New Build Overhead Line
- CB Route Removal
- AA Alignment
- AA Route Undergrounding
- New Build Overhead Line Limit of Deviation
- CB Route Removal Wayleave Corridor
- AA Route Undergrounding Wayleave Corridor
- Woodland Removed - Overhead Line Works
- Extended Management Felling -Overhead Line Works
- Woodland Retained

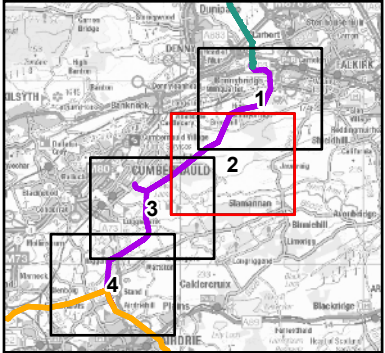


NOTES
Contains OS data © Crown copyright 2025

ISSUE PURPOSE
Environmental Impact Assessment Report

PROJECT NUMBER
60602788

FIGURE TITLE
Forestry Felling Areas

FIGURE NUMBER
Figure 14.3 (Sheet 2 of 4)

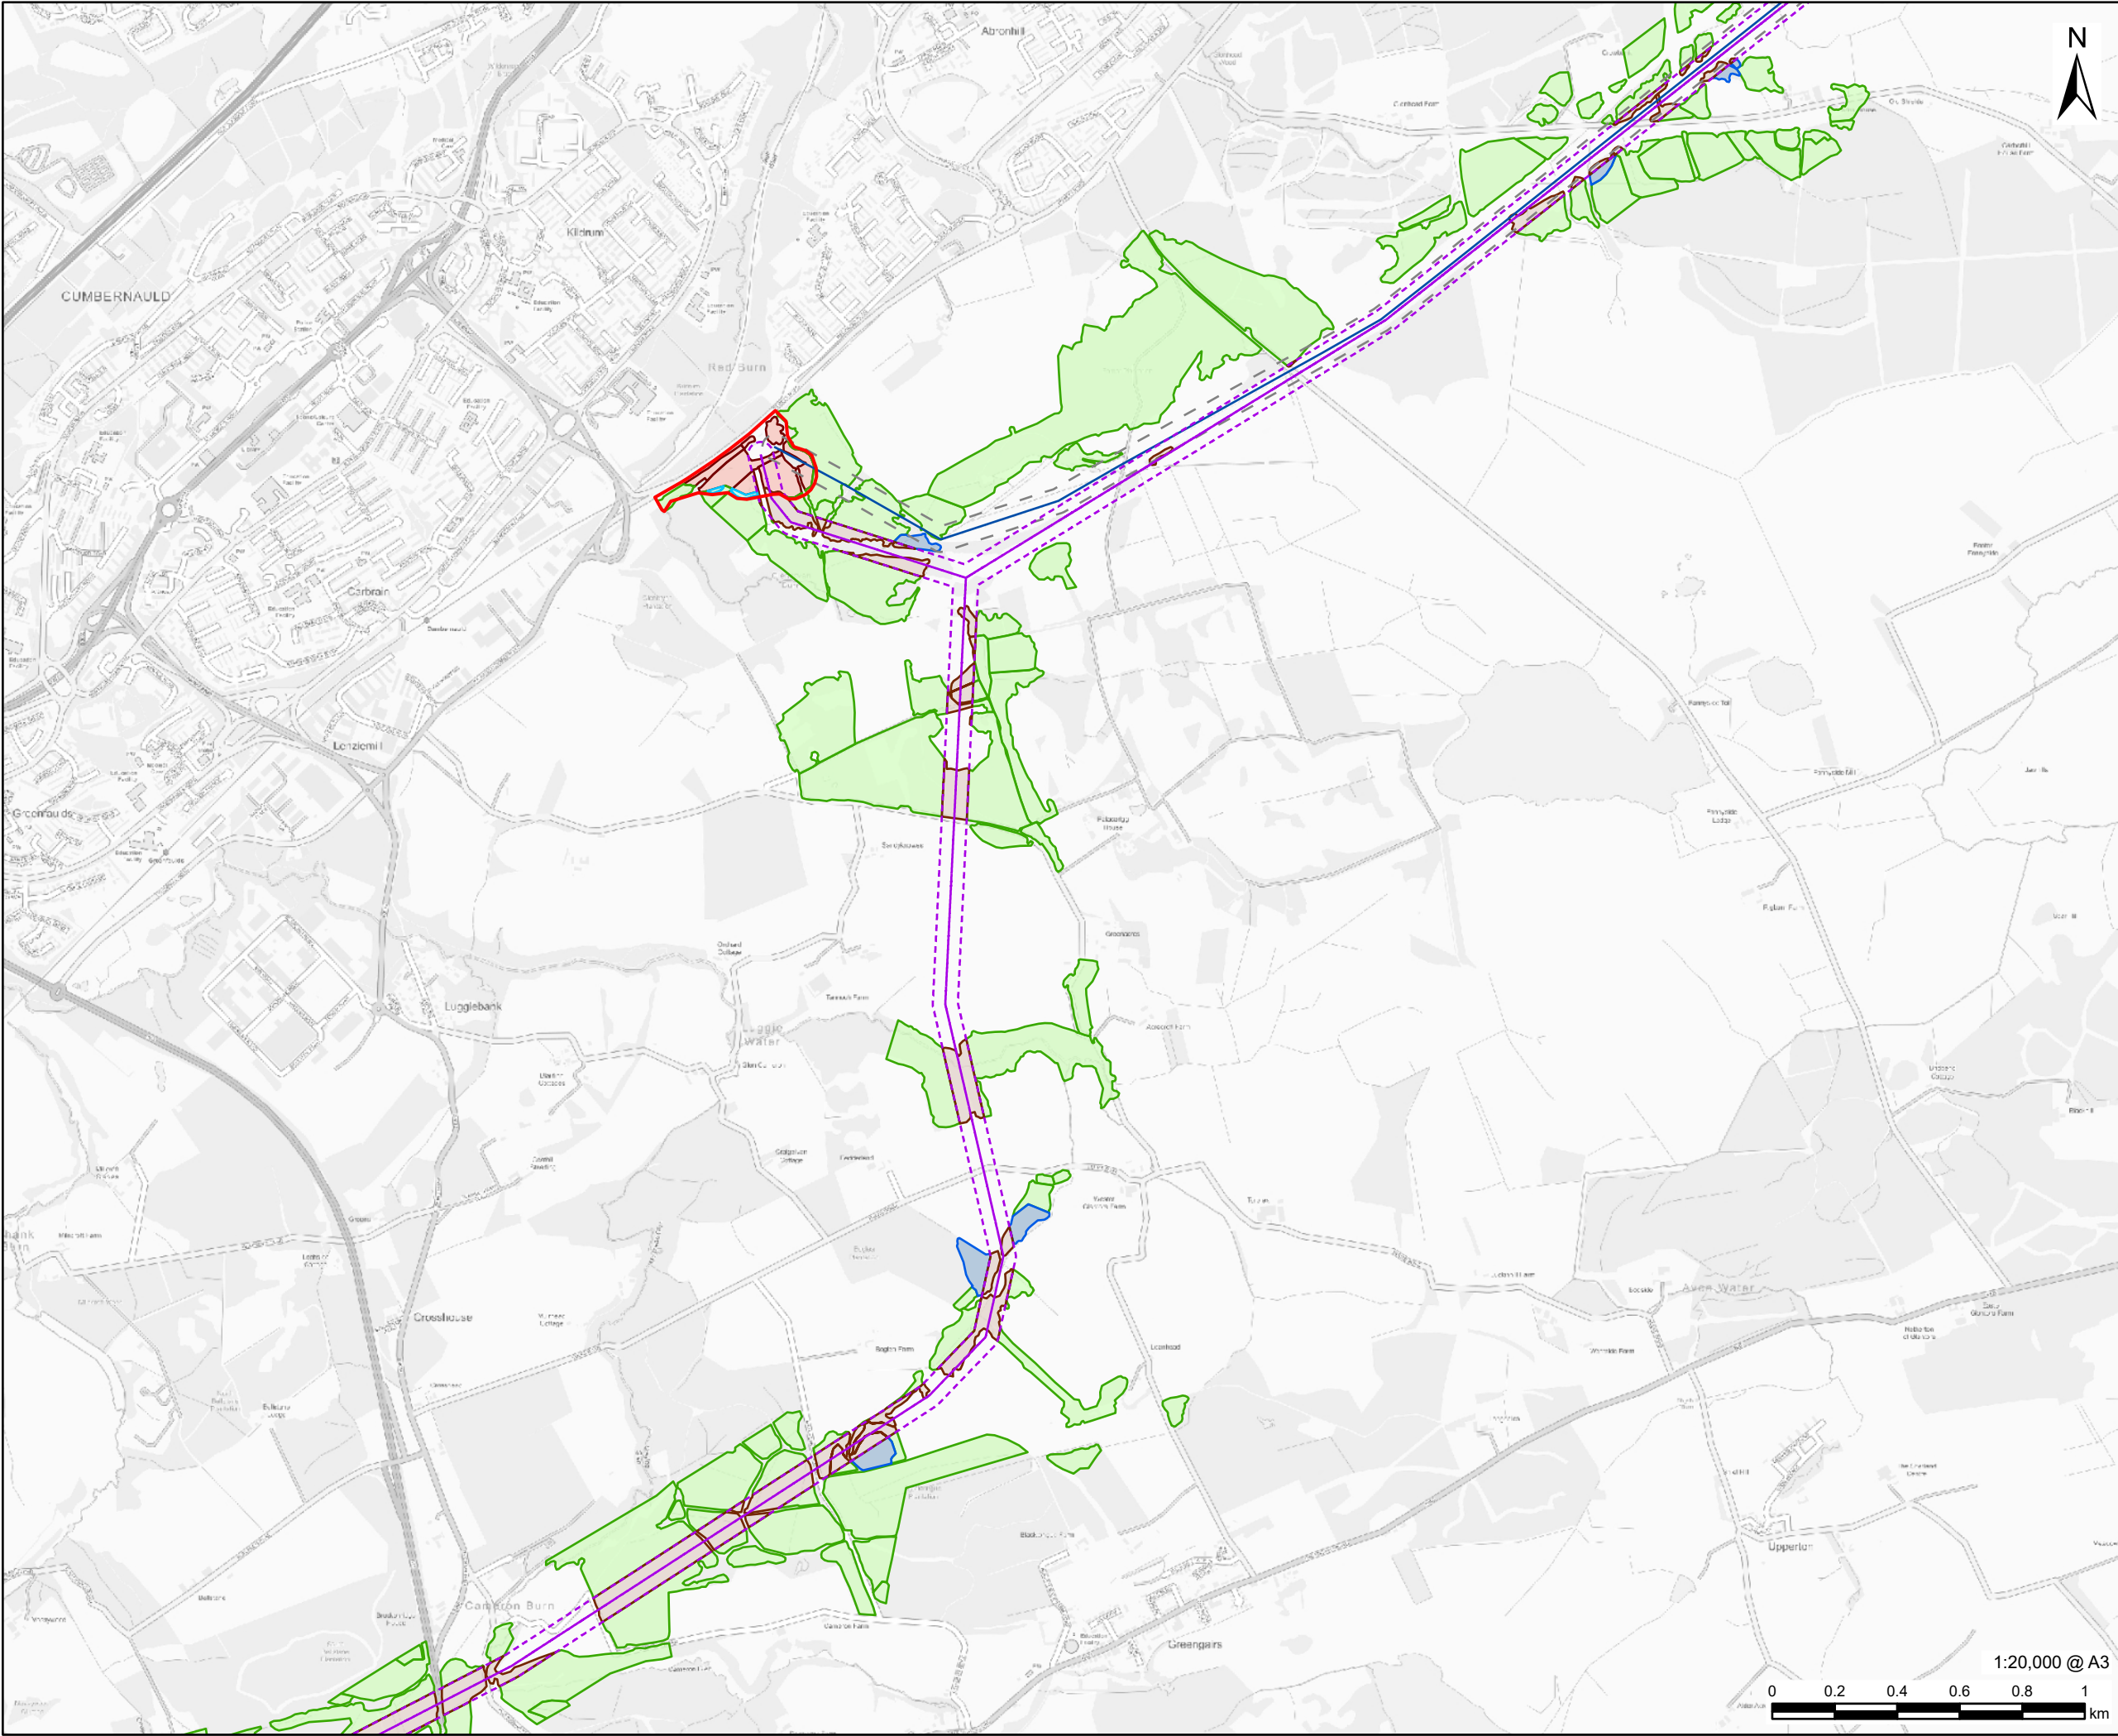


AECOM

PROJECT
Denny Wishaw Network Upgrade

CLIENT
SP Energy Networks

CONSULTANT
AECOM Limited
One Trinity Gardens
Newcastle
NE1 2HF
www.aecom.com

- LEGEND**
- Cumbernauld Substation Site Boudnary
 - New Build Overhead Line
 - CB Route Removal
 - AA Route Undergrounding
 - New Build Overhead Line Limit of Deviation
 - CB Route Removal Wayleave Corridor
 - Woodland Removed - Overhead Line Works
 - Extended Management Felling -Overhead Line Works
 - Woodland Removed - Cumbernauld Substation
 - Extended Management Felling - Cumbernauld Substation
 - Woodland Retained

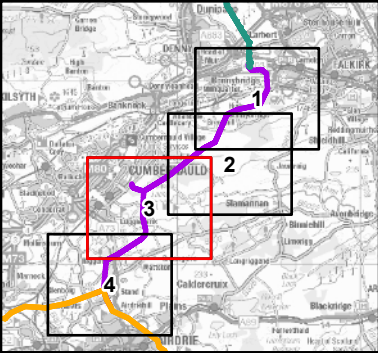

NOTES
Contains OS data © Crown copyright 2025


ISSUE PURPOSE
Environmental Impact Assessment Report

PROJECT NUMBER
60602788


FIGURE TITLE
Forestry Felling Areas

FIGURE NUMBER
Figure 14.3 (Sheet 3 of 4)

1:20,000 @ A3

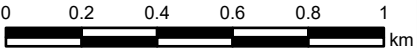

This drawing has been prepared for the use of AECOM's client. It may not be used, modified, reproduced or relied upon by third parties, except as agreed by AECOM or as required by law. AECOM accepts no responsibility, and denies any liability whatsoever, to any party that uses or relies on this drawing without AECOM's express written consent. All measurements must be obtained from the stated dimensions.

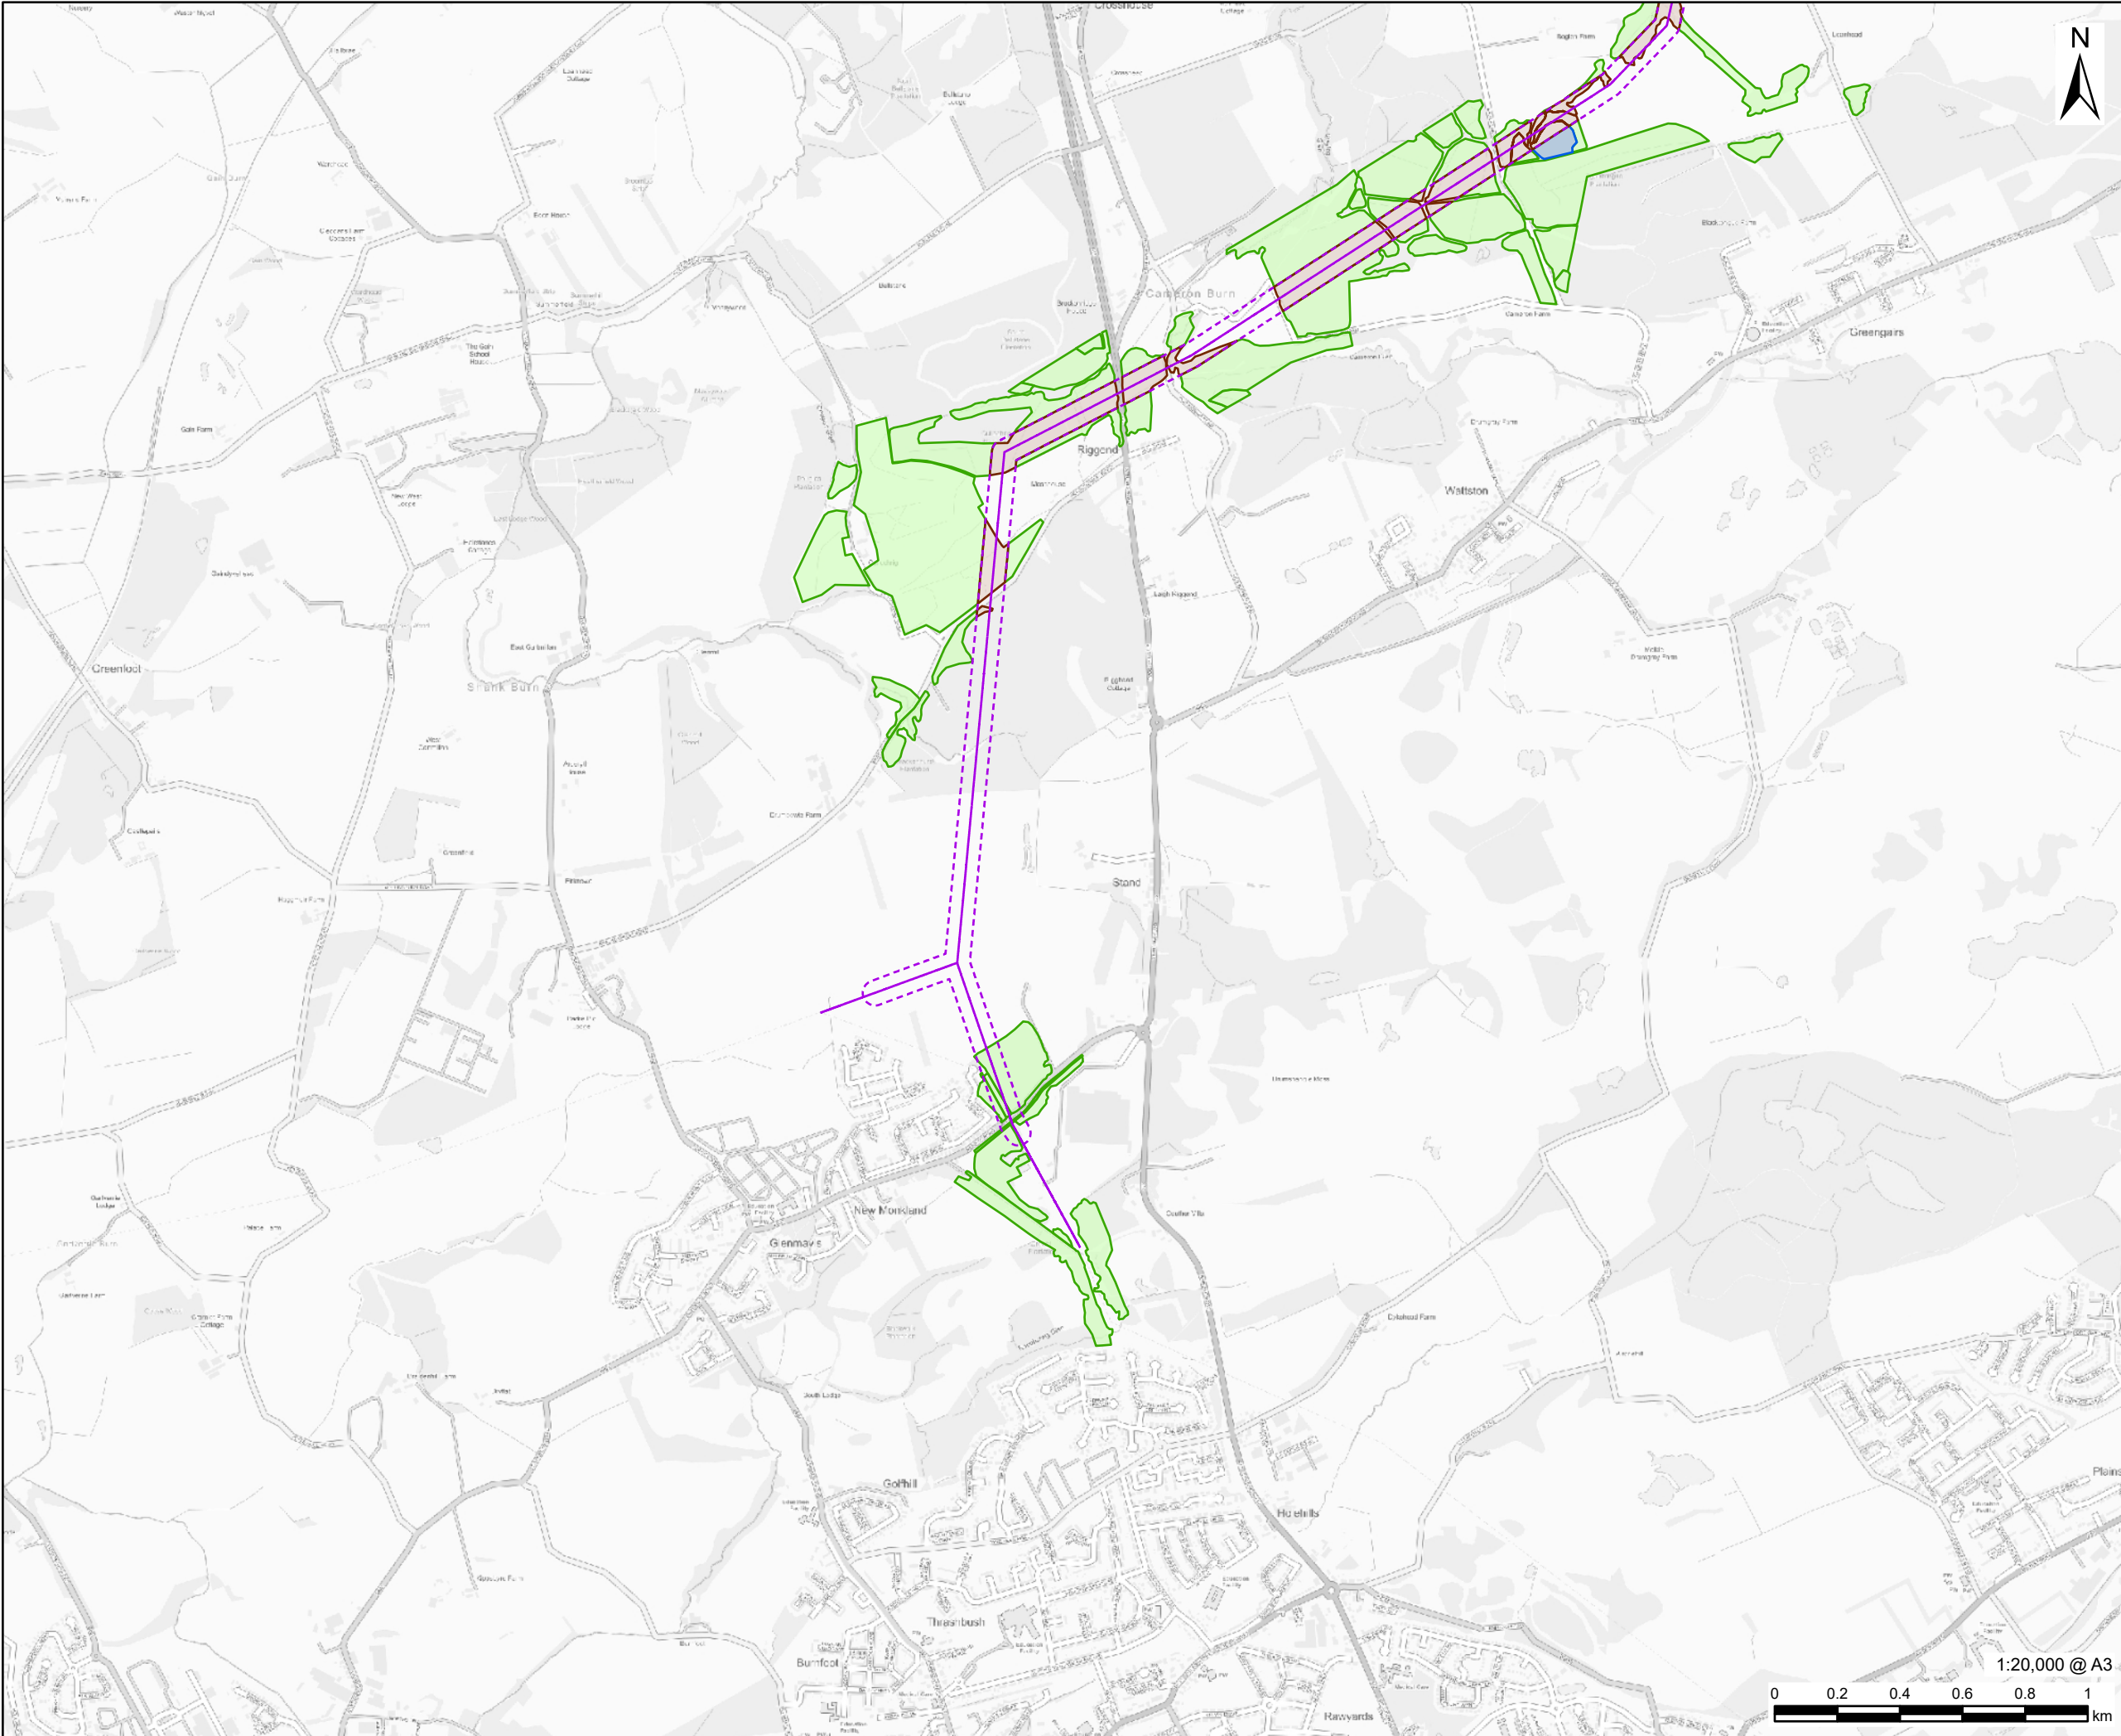

AECOM

PROJECT

Denny Wishaw Network Upgrade

CLIENT


SP Energy Networks

CONSULTANT

AECOM Limited
One Trinity Gardens
Newcastle
NE1 2HF
www.aecom.com

LEGEND

- New Build Overhead Line
- AA Route Undergrounding
- New Build Overhead Line Limit of Deviation
- Woodland Removed - Overhead Line Works
- Extended Management Felling -Overhead Line Works
- Woodland Retained

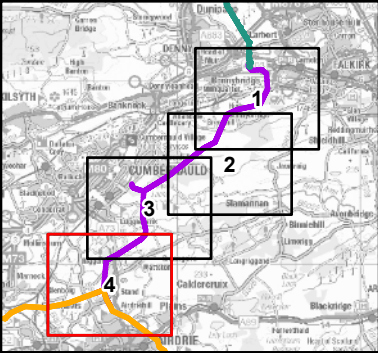

NOTES

Contains OS data © Crown copyright 2025

ISSUE PURPOSE

Environmental Impact Assessment Report

PROJECT NUMBER

60602788

FIGURE TITLE

Forestry Felling Areas

FIGURE NUMBER

Figure 14.3 (Sheet 4 of 4)