


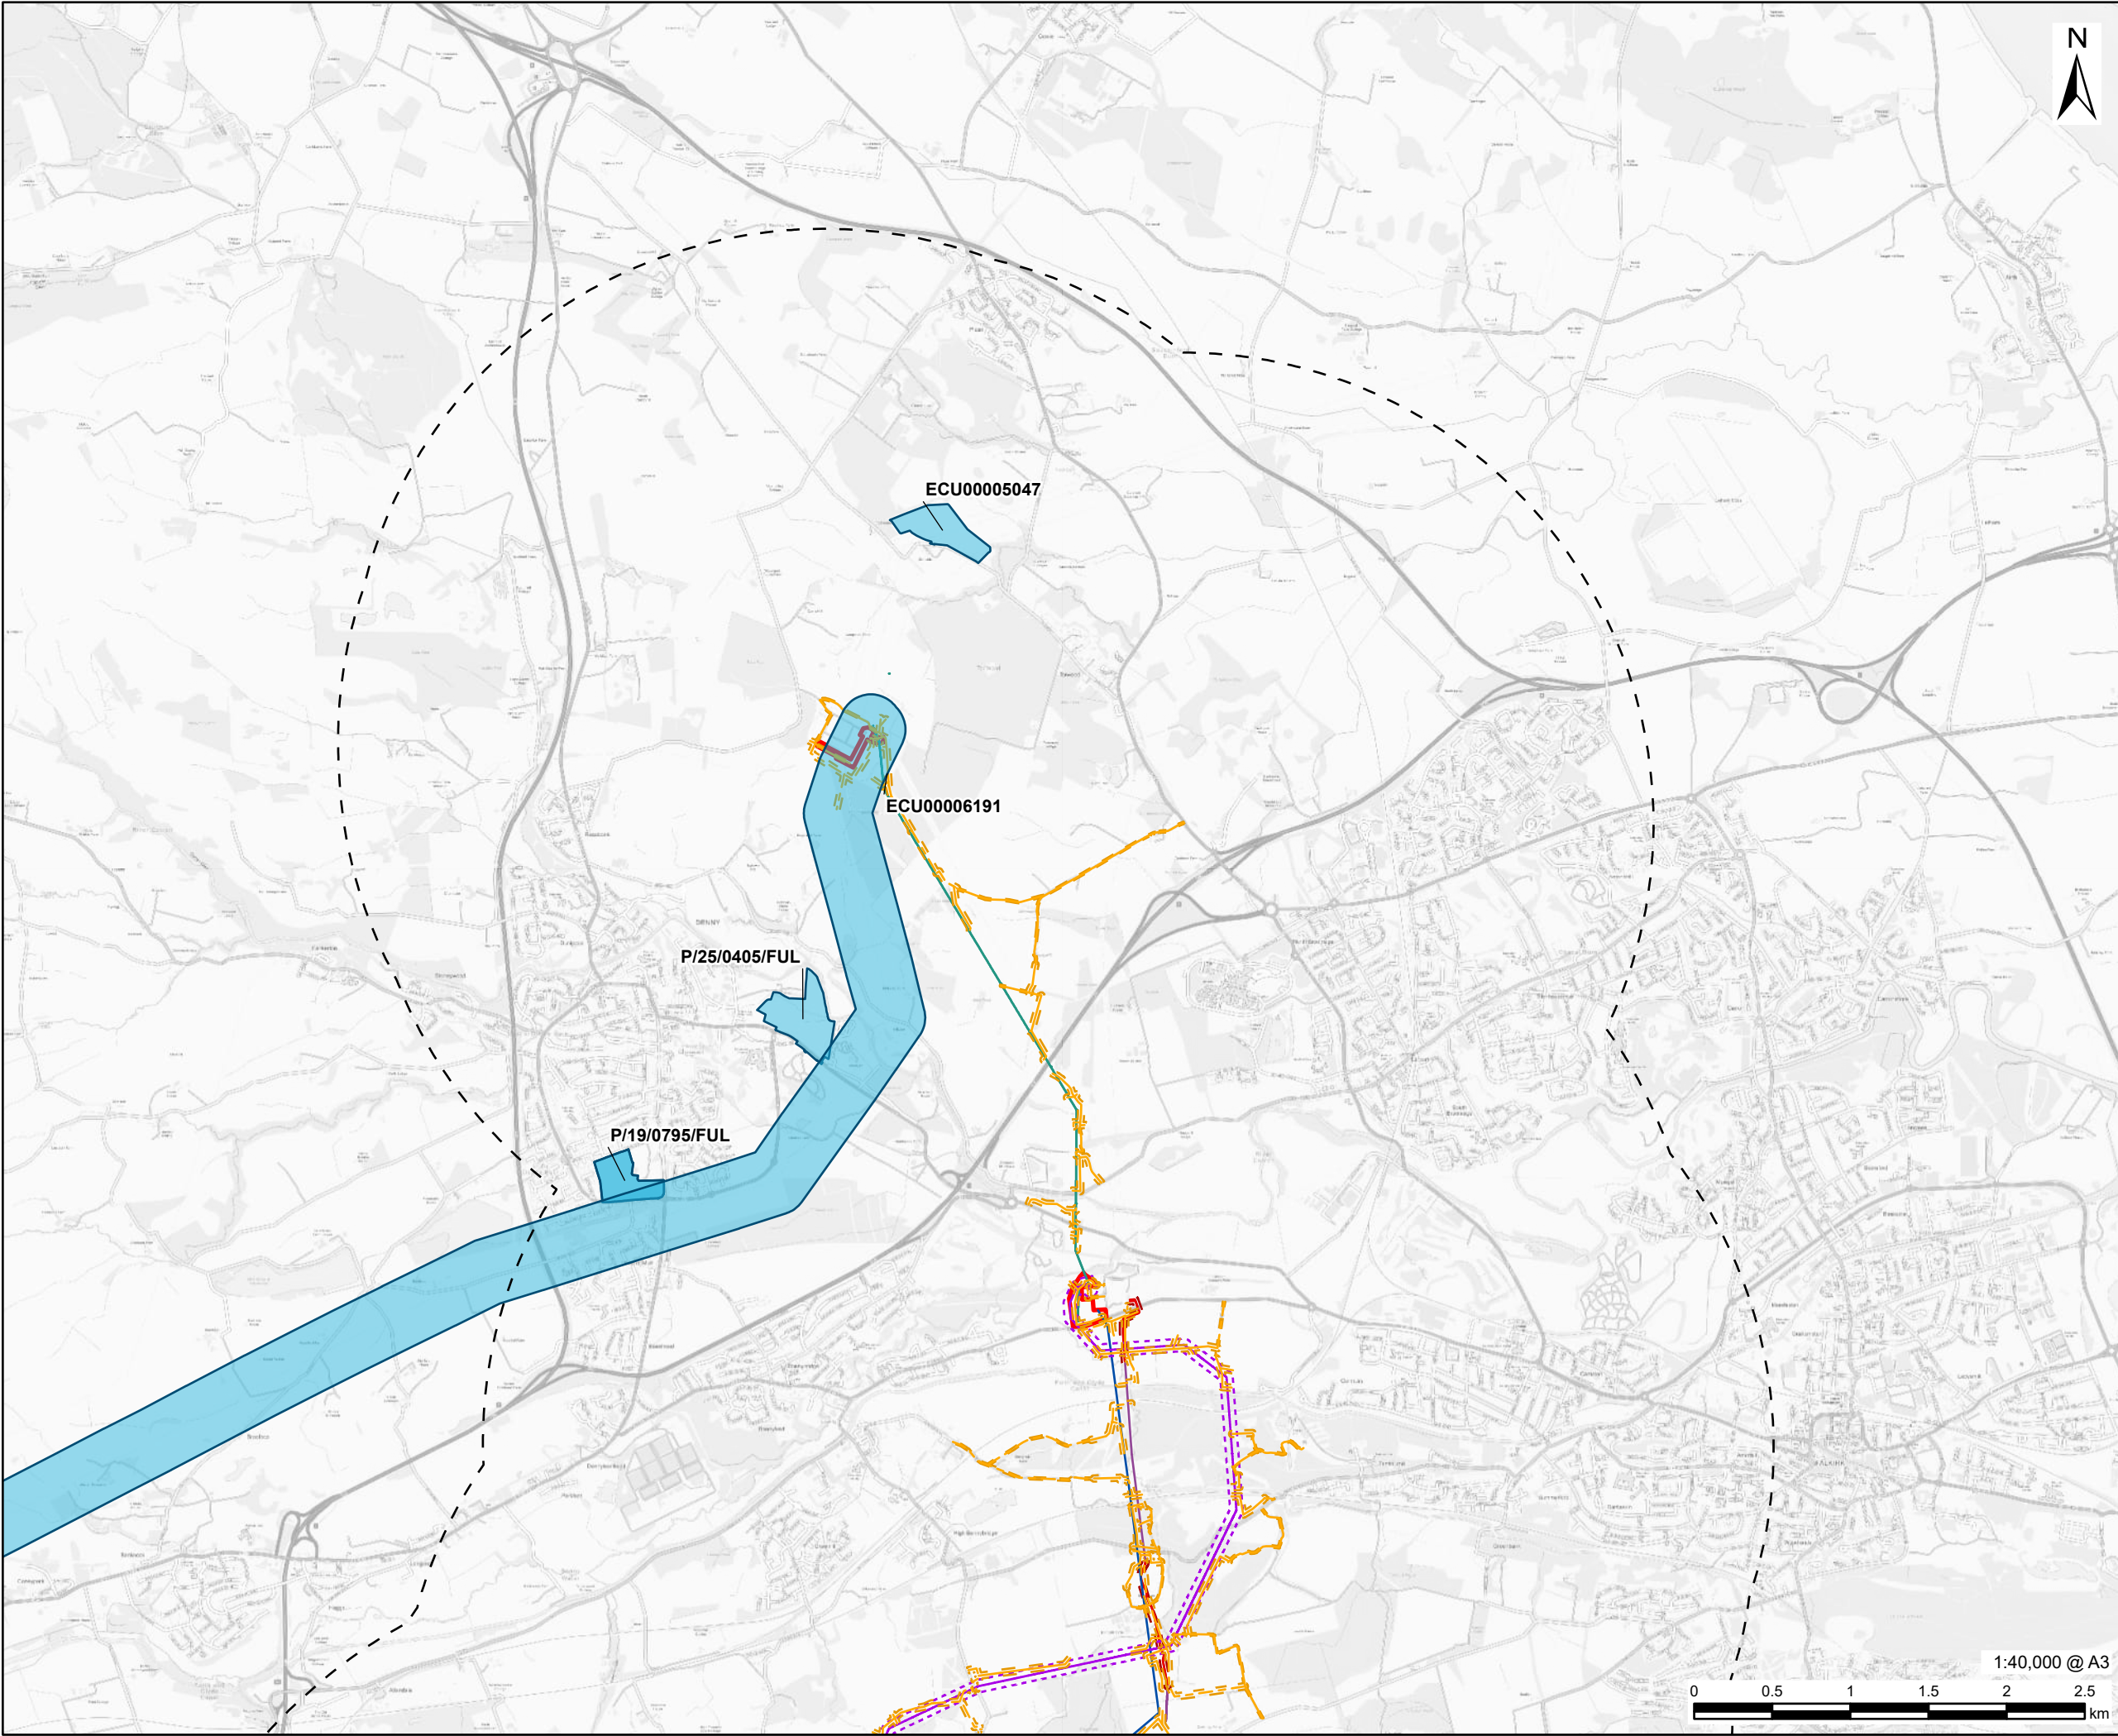

AECOM

PROJECT

Denny Wishaw Network Upgrade

CLIENT


SP Energy Networks

CONSULTANT

AECOM Limited
One Trinity Gardens
Newcastle
NE1 2HF
www.aecom.com

LEGEND

- Bonnybridge Substation Site Boundary
- Denny North Substation Site Boundary
- New Build Overhead Line
- ZG Uprated Overhead Line
- CB Route Removal
- AA Alignment
- AA Route Undergrounding
- New Build Overhead Line Limit of Deviation
- AA Route Undergrounding Limit of Deviation
- Temporary Trackway
- Temporary Stone Track
- Temporary Trackway and Temporary Stone Track Access Limit of Deviation
- Initial Search Area (3km)
- Planning Application

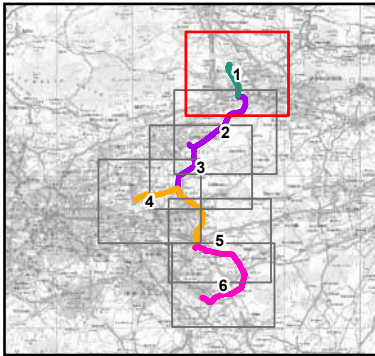

NOTES

Contains OS data © Crown copyright 2025
Contains public sector information licensed under the Open Government License v3.0

ISSUE PURPOSE

Environmental Impact Assessment Report

PROJECT NUMBER

60602788

FIGURE TITLE

Inter-project Cumulative Assessment


FIGURE NUMBER

Figure 16.1 (Sheet 1 of 6)

1:40,000 @ A3



This drawing has been prepared for the use of AECOM's client. It may not be used, modified, reproduced or relied upon by third parties, except as agreed by AECOM or as required by law. AECOM accepts no responsibility, and denies any liability whatsoever, to any party that uses or relies on this drawing without AECOM's express written consent. Do not scale this document. All measurements must be obtained from the stated dimensions.

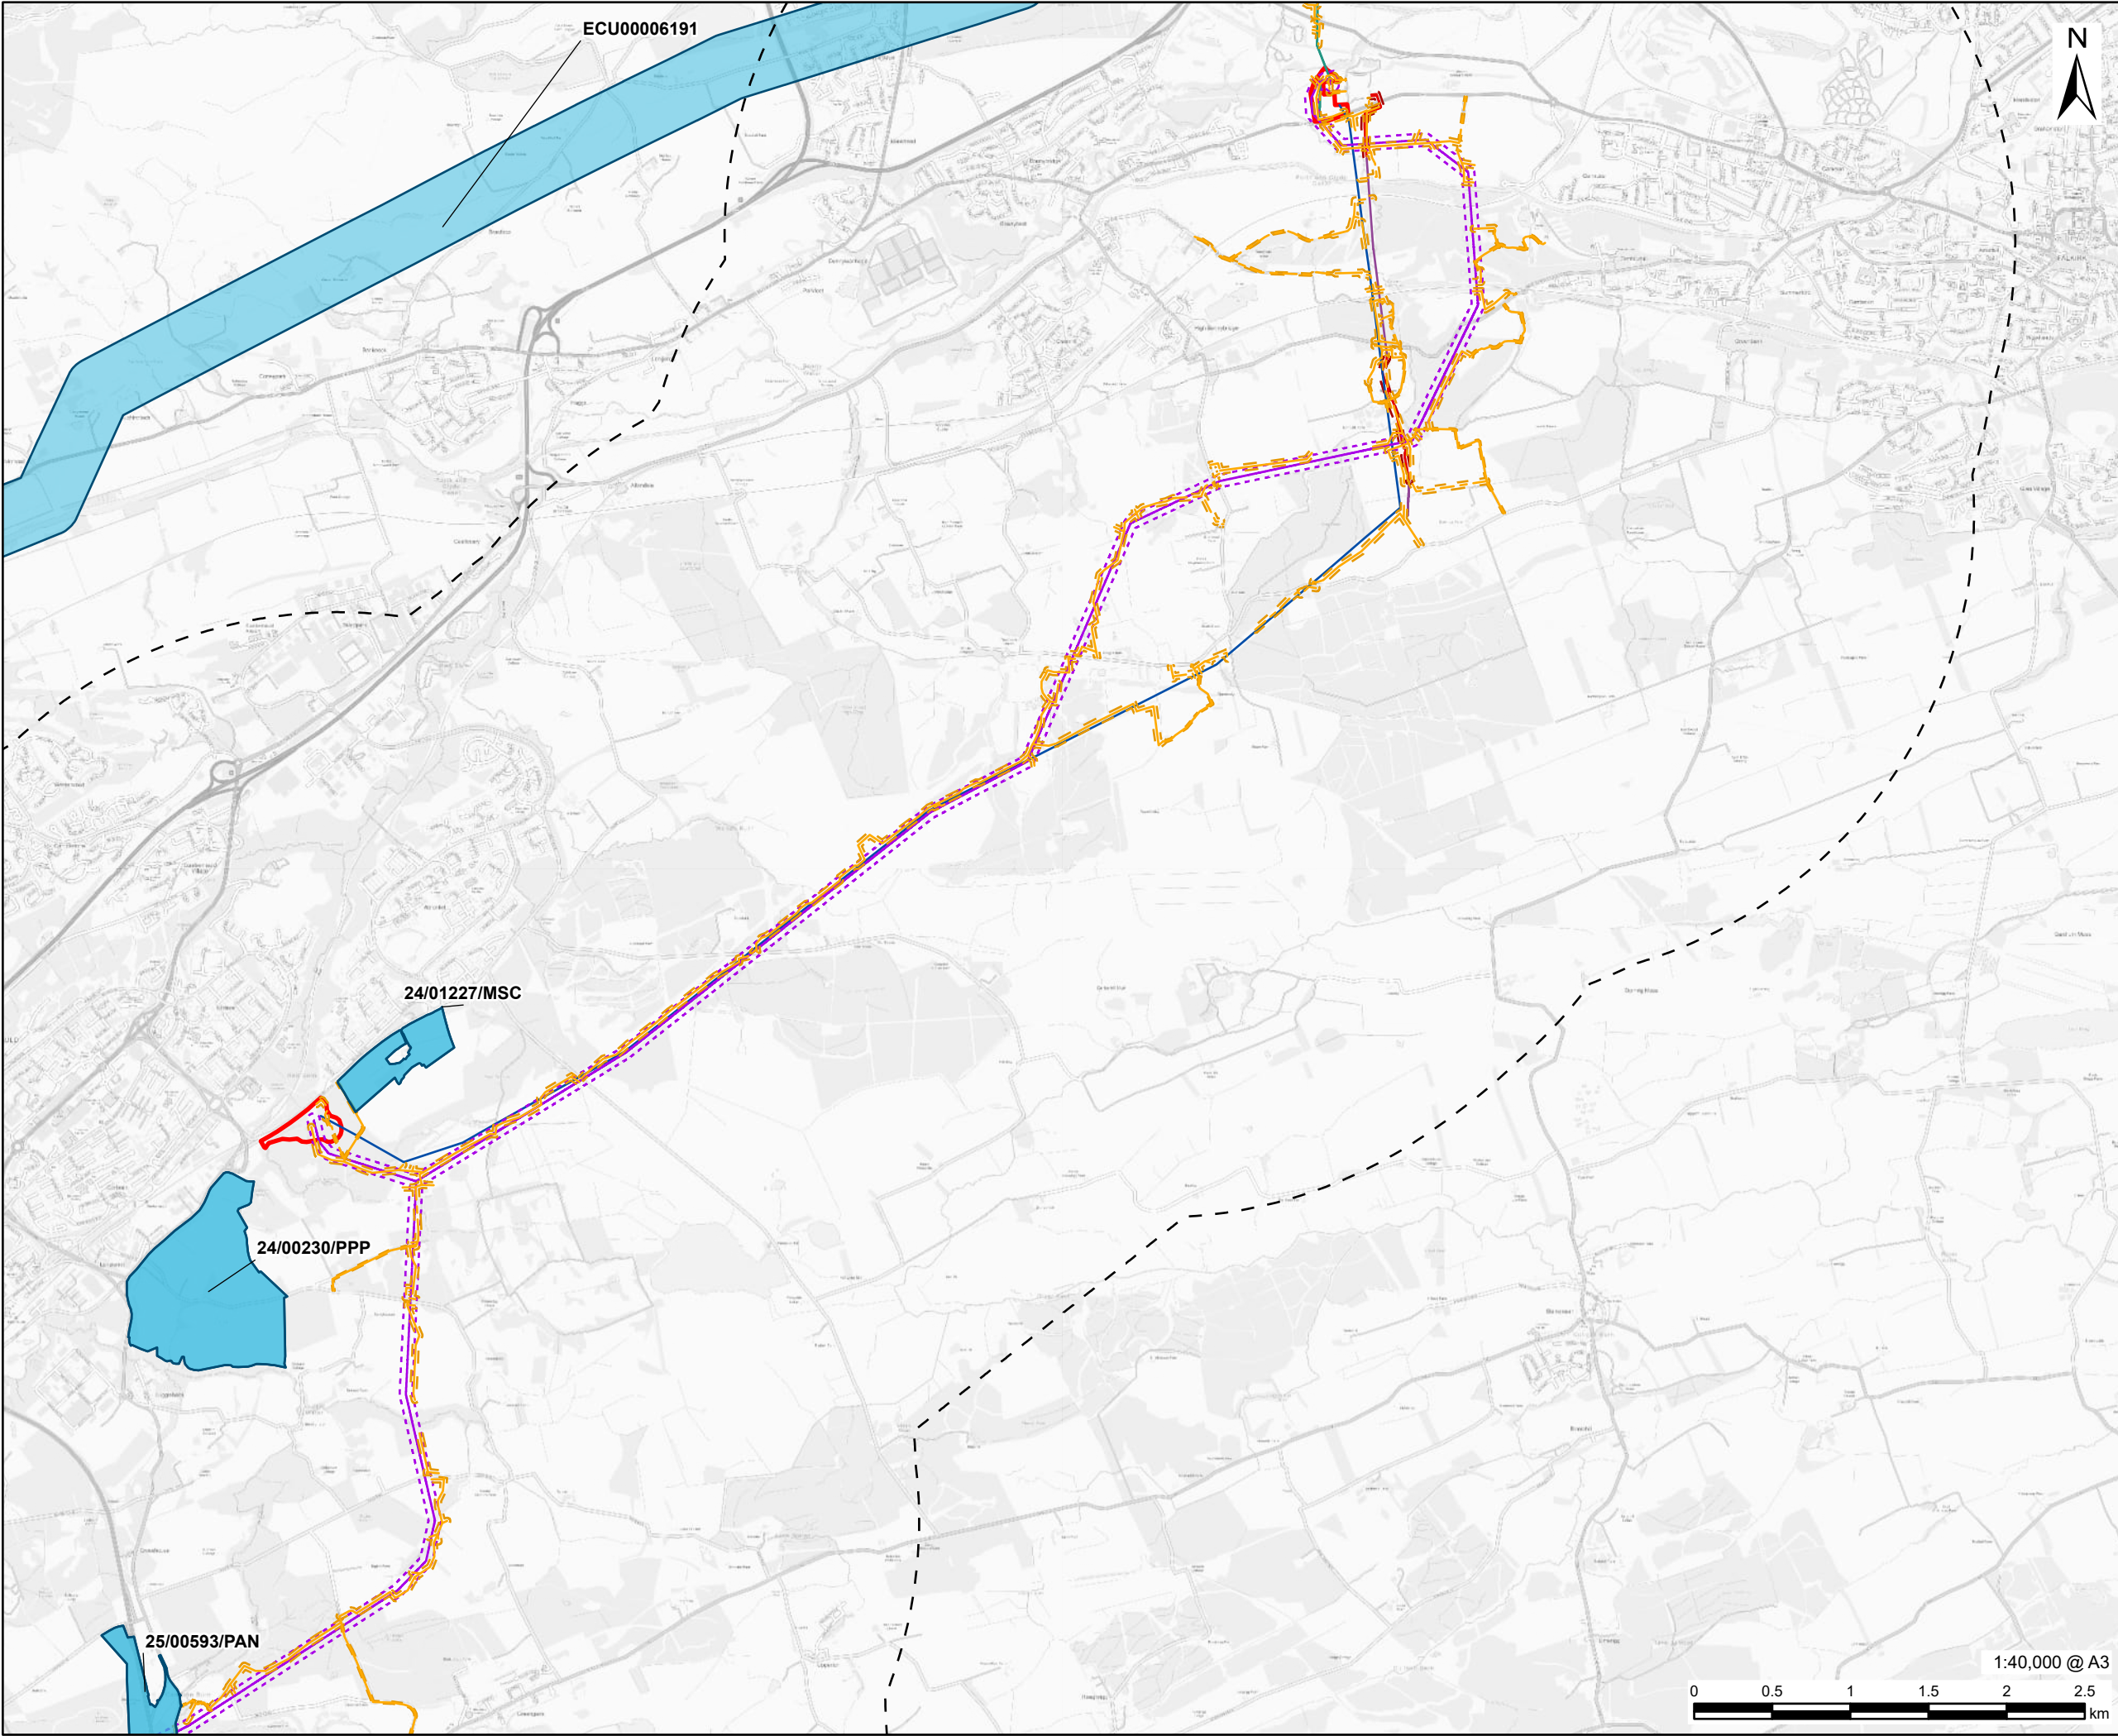

This drawing has been prepared for the use of AECOM's client. It may not be used, modified, reproduced or relied upon by third parties, except as agreed by AECOM or as required by law. AECOM accepts no responsibility, and denies any liability whatsoever, to any party that uses or relies on this drawing without AECOM's express written consent. Do not scale this document. All measurements must be obtained from the stated dimensions.

AECOM


PROJECT
Denny Wishaw Network Upgrade

CLIENT
SP Energy Networks

CONSULTANT
AECOM Limited
One Trinity Gardens
Newcastle
NE1 2HF
www.aecom.com

LEGEND

- Cumbernauld Substation Site Boundary
- Bonnybridge Substation Site Boundary
- New Build Overhead Line
- ZG Uprated Overhead Line
- CB Route Removal
- AA Alignment
- AA Route Undergrounding
- New Build Overhead Line Limit of Deviation
- AA Route Undergrounding Limit of Deviation
- Temporary Trackway
- Temporary Stone Track
- Temporary Trackway and Temporary Stone Track Access Limit of Deviation
- Initial Search Area (3km)
- Planning Application

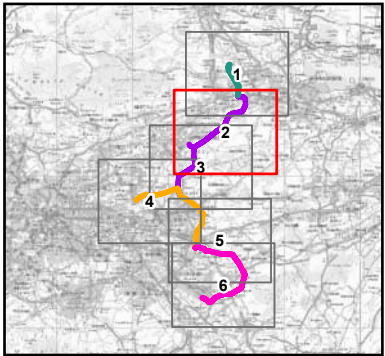

NOTES


Contains OS data © Crown copyright 2025
Contains public sector information licensed under the Open Government License v3.0

ISSUE PURPOSE
Environmental Impact Assessment Report

PROJECT NUMBER
60602788

FIGURE TITLE
Inter-project Cumulative Assessment

FIGURE NUMBER
Figure 16.1 (Sheet 2 of 6)

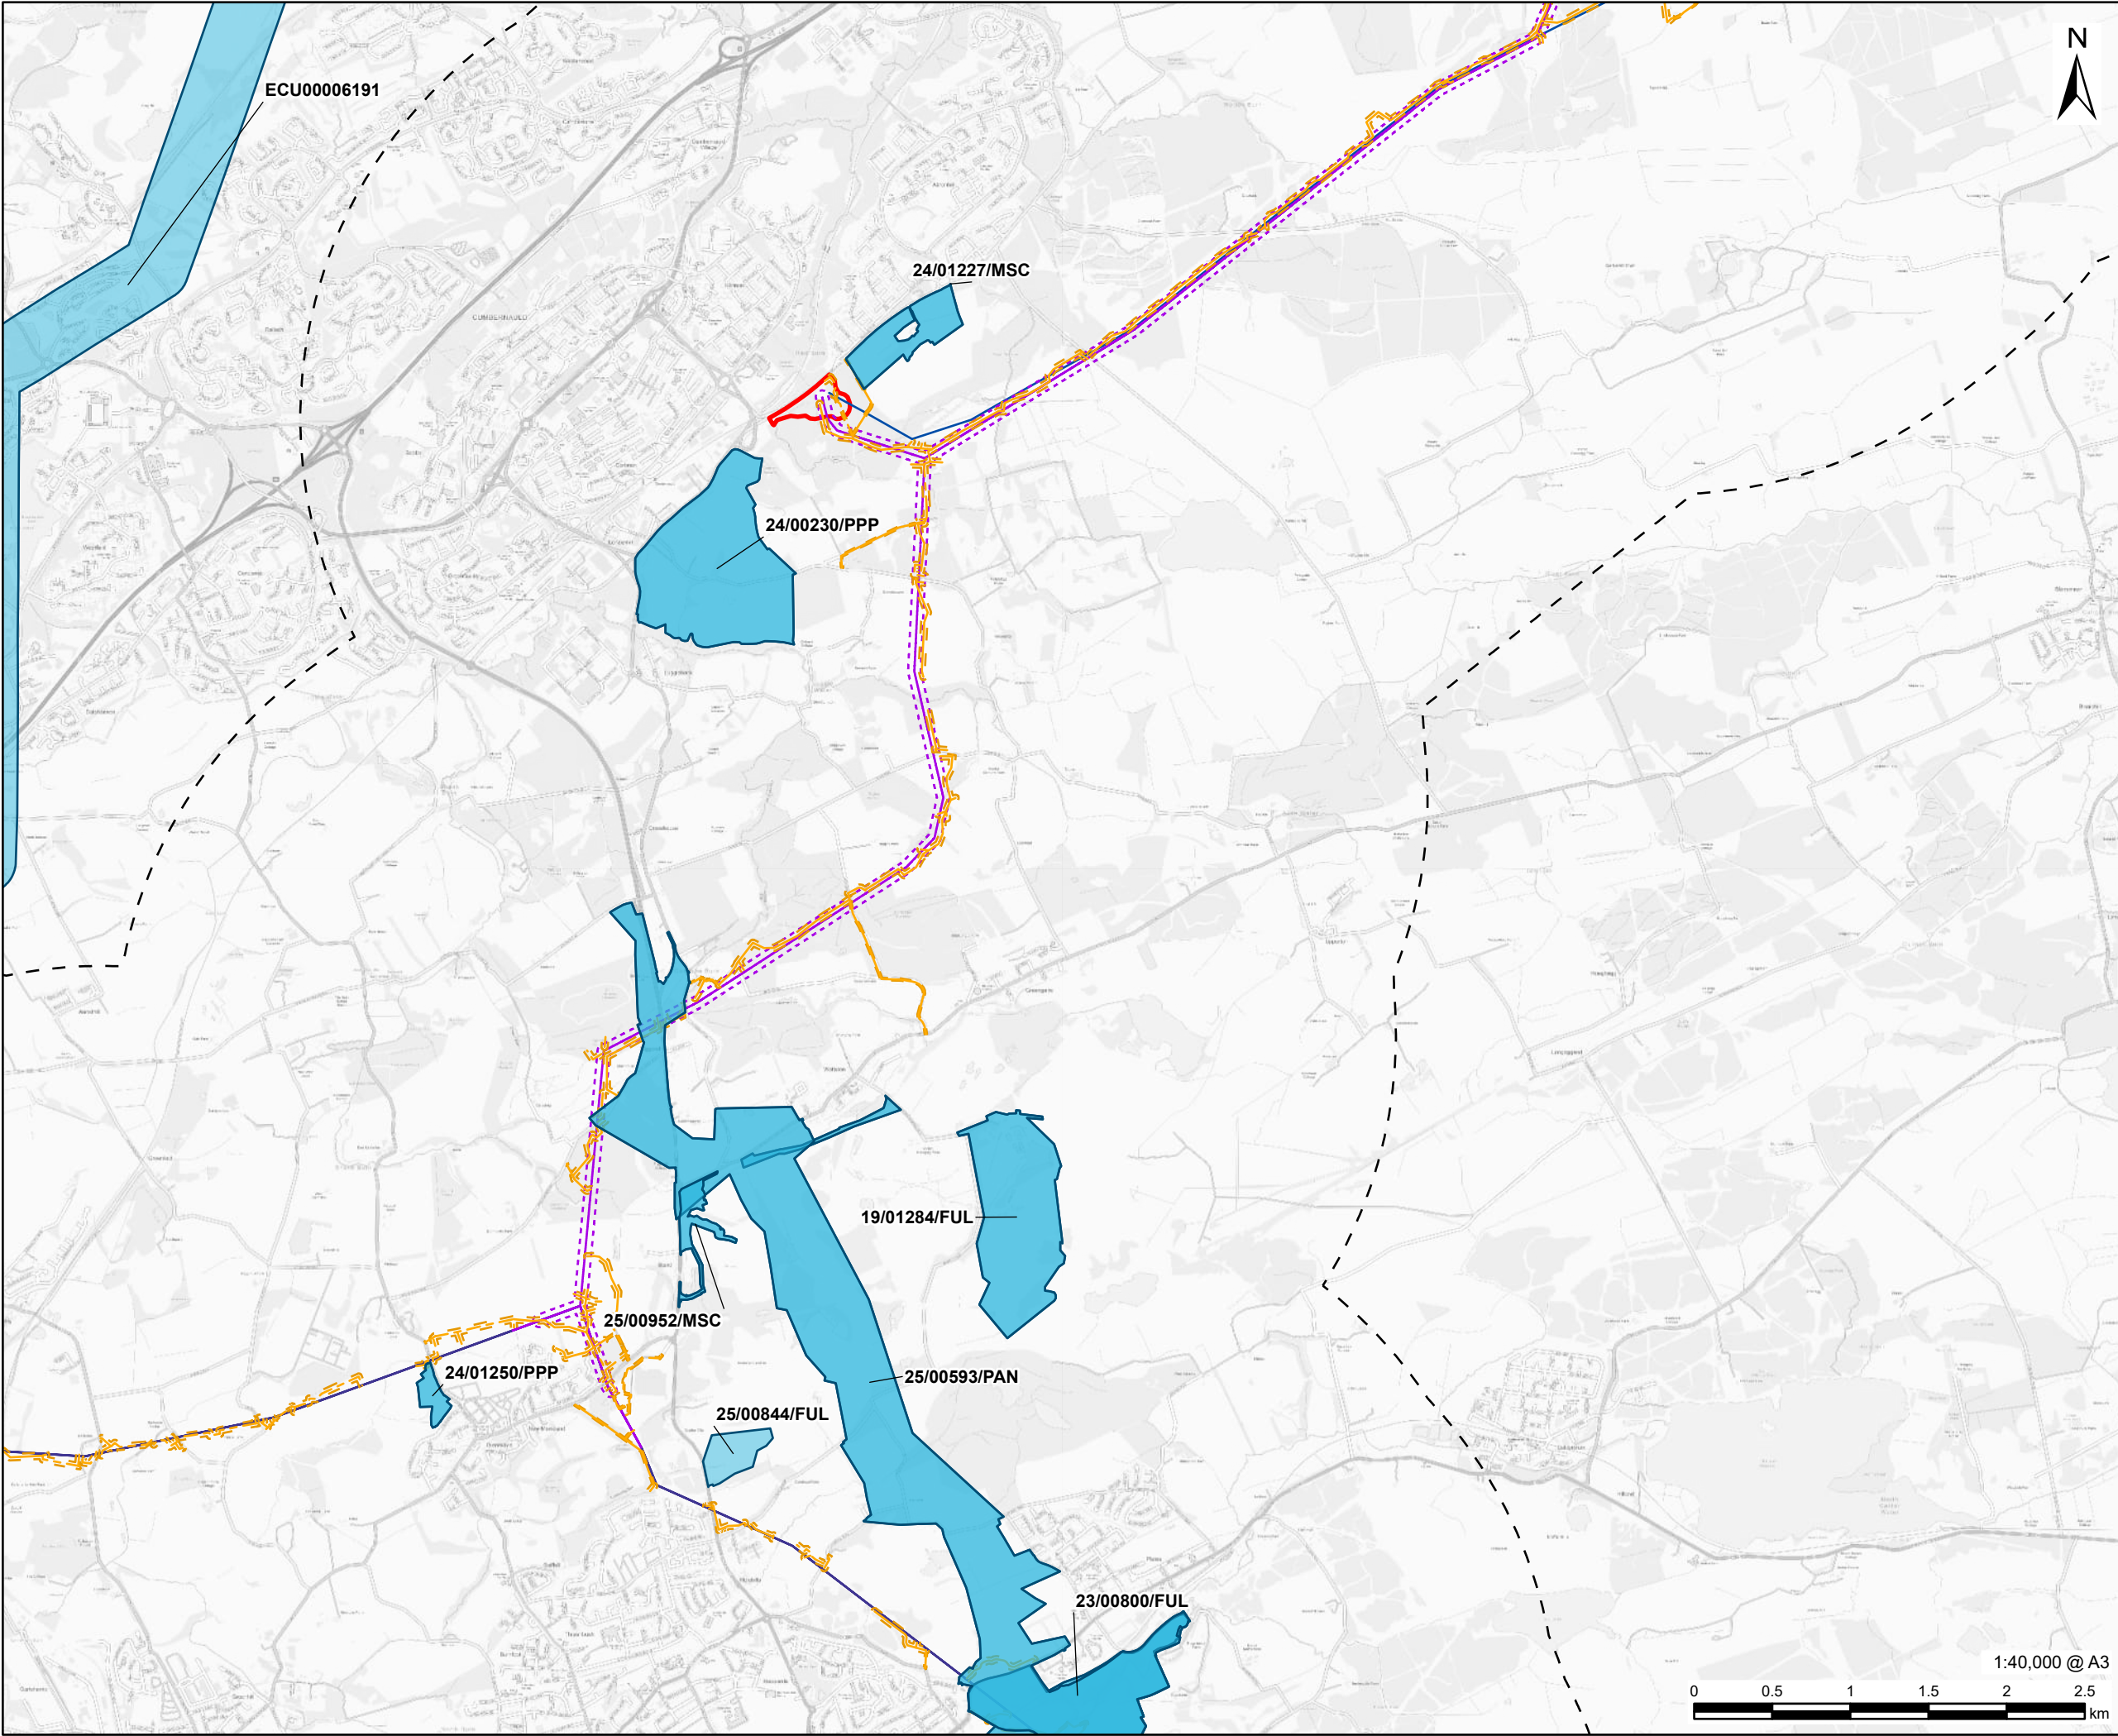

AECOM

PROJECT

Denny Wishaw Network Upgrade

CLIENT


SP Energy Networks

CONSULTANT

AECOM Limited
One Trinity Gardens
Newcastle
NE1 2HF
www.aecom.com

LEGEND

- Cumbernauld Substation Site Boundary
- New Build Overhead Line
- XX Upgraded Overhead Line
- CB Route Removal
- New Build Overhead Line Limit of Deviation
- Temporary Trackway
- Temporary Stone Track
- Temporary Trackway and Temporary Stone Track Access Limit of Deviation
- Initial Search Area (3km)
- Planning Application

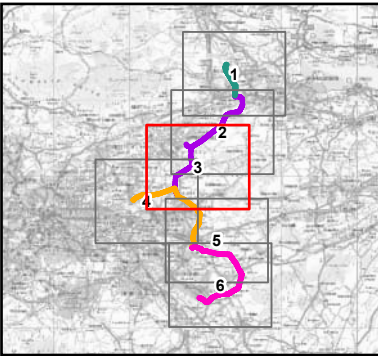

NOTES

Contains OS data © Crown copyright 2025
Contains public sector information licensed under the Open Government License v3.0

ISSUE PURPOSE

Environmental Impact Assessment Report

PROJECT NUMBER

60602788


FIGURE TITLE

Inter-project Cumulative Assessment

FIGURE NUMBER

Figure 16.1 (Sheet 3 of 6)

1:40,000 @ A3
0 0.5 1 1.5 2 2.5 km

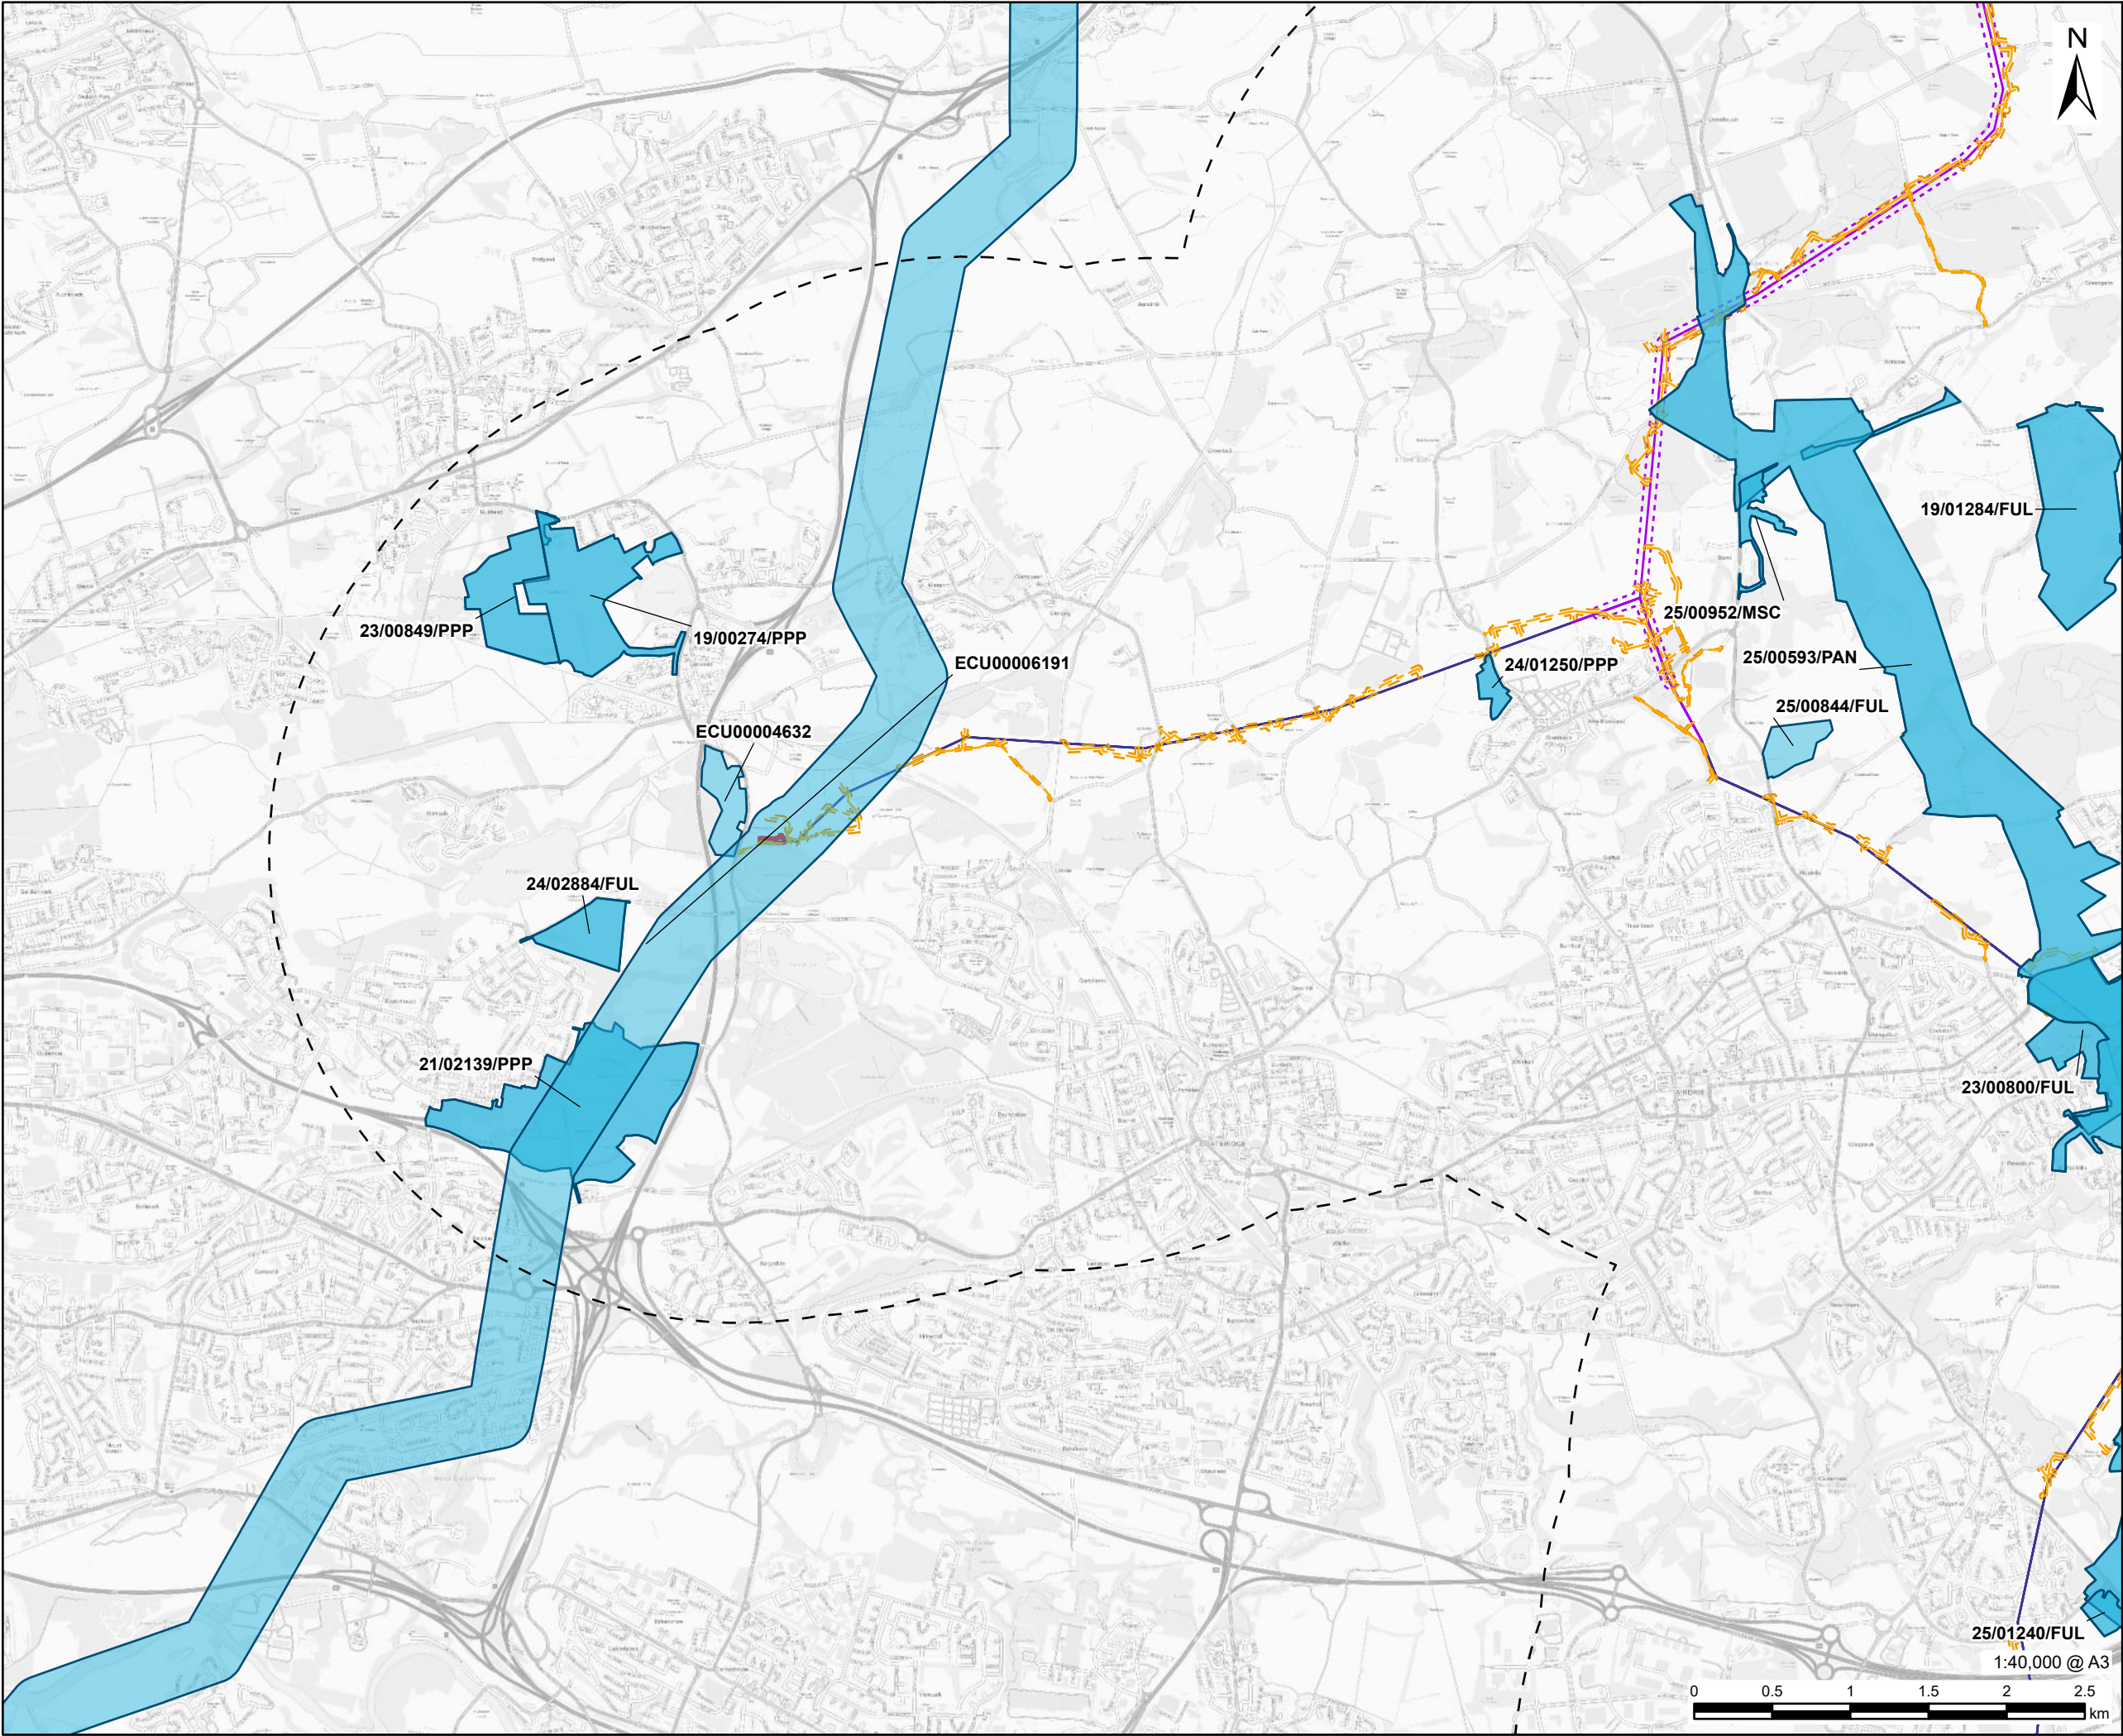

This drawing has been prepared for the use of AECOM's client. It may not be used, modified, reproduced or relied upon by third parties, except as agreed by AECOM or as required by law. AECOM accepts no responsibility, and denies any liability whatsoever, to any party that uses or relies on this drawing without AECOM's express written consent. Do not scale this document. All measurements must be obtained from the stated dimensions.

AECOM

PROJECT

Denny Wishaw Network Upgrade

CLIENT


SP Energy Networks

CONSULTANT

AECOM Limited
One Trinity Gardens
Newcastle
NE1 2HF
www.aecom.com

LEGEND

- Easterhouse Substation Site Boundary
- New Build Overhead Line
- XX Upgraded Overhead Line
- New Build Overhead Line Limit of Deviation
- Temporary Trackway
- Temporary Stone Track
- Temporary Trackway and Temporary Stone Track Access Limit of Deviation
- Initial Search Area (3km)
- Planning Application

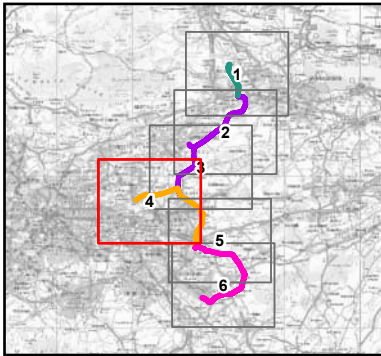

NOTES

Contains OS data © Crown copyright 2025
Contains public sector information licensed under the Open Government License v3.0

ISSUE PURPOSE

Environmental Impact Assessment Report

PROJECT NUMBER

60602788


FIGURE TITLE

Inter-project Cumulative Assessment

FIGURE NUMBER

Figure 16.1 (Sheet 4 of 6)

0 0.5 1 1.5 2 2.5 km
1:40,000 @ A3

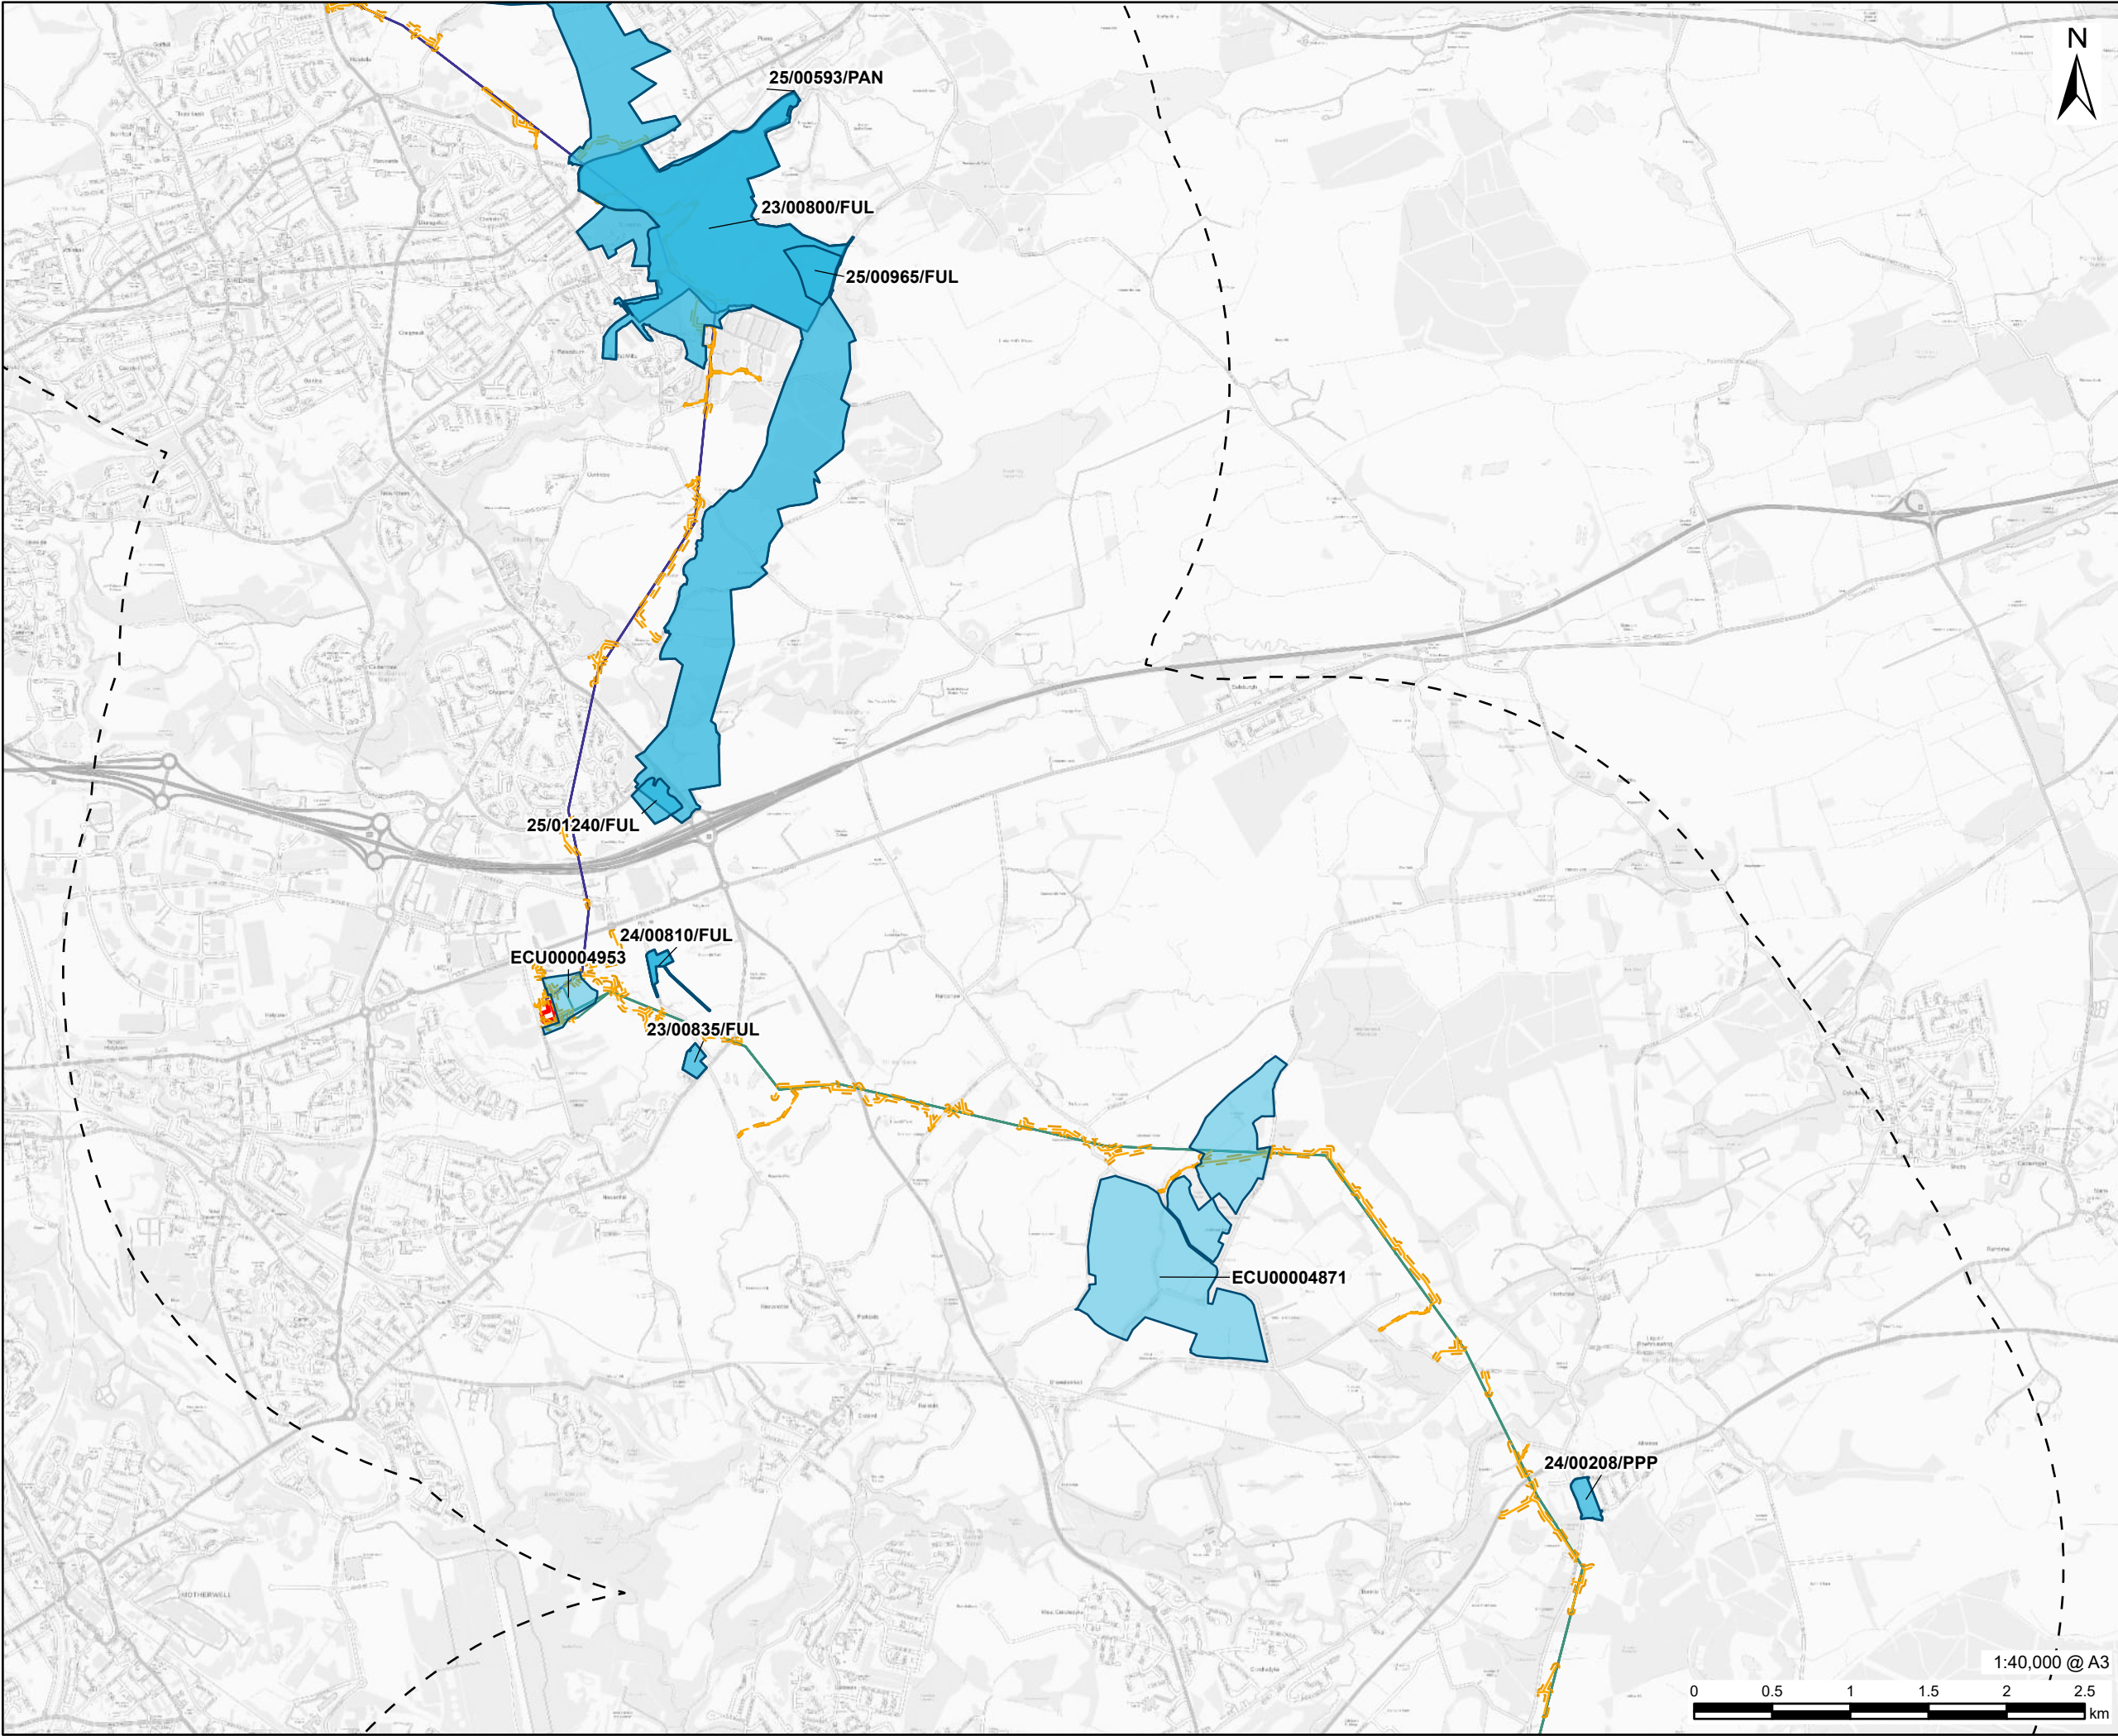

AECOM

PROJECT

Denny Wishaw Network Upgrade

CLIENT


SP Energy Networks

CONSULTANT

AECOM Limited
One Trinity Gardens
Newcastle
NE1 2HF
www.aecom.com

LEGEND

- Newarthill Substation Site Boundary
- XR Upgraded Overhead Line
- XX Upgraded Overhead Line
- Temporary Trackway
- Temporary Stone Track
- Temporary Trackway and Temporary Stone Track Access Limit of Deviation
- Initial Search Area (3km)
- Planning Application

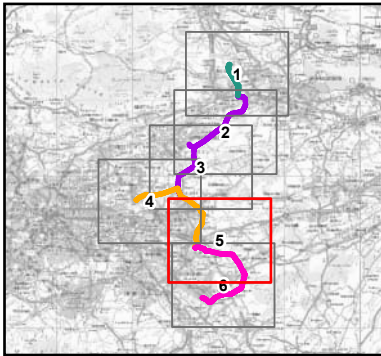

NOTES

Contains OS data © Crown copyright 2025
Contains public sector information licensed under the Open Government License v3.0

ISSUE PURPOSE

Environmental Impact Assessment Report

PROJECT NUMBER

60602788

FIGURE TITLE


Inter-project Cumulative Assessment

FIGURE NUMBER

Figure 16.1 (Sheet 5 of 6)

1:40,000 @ A3



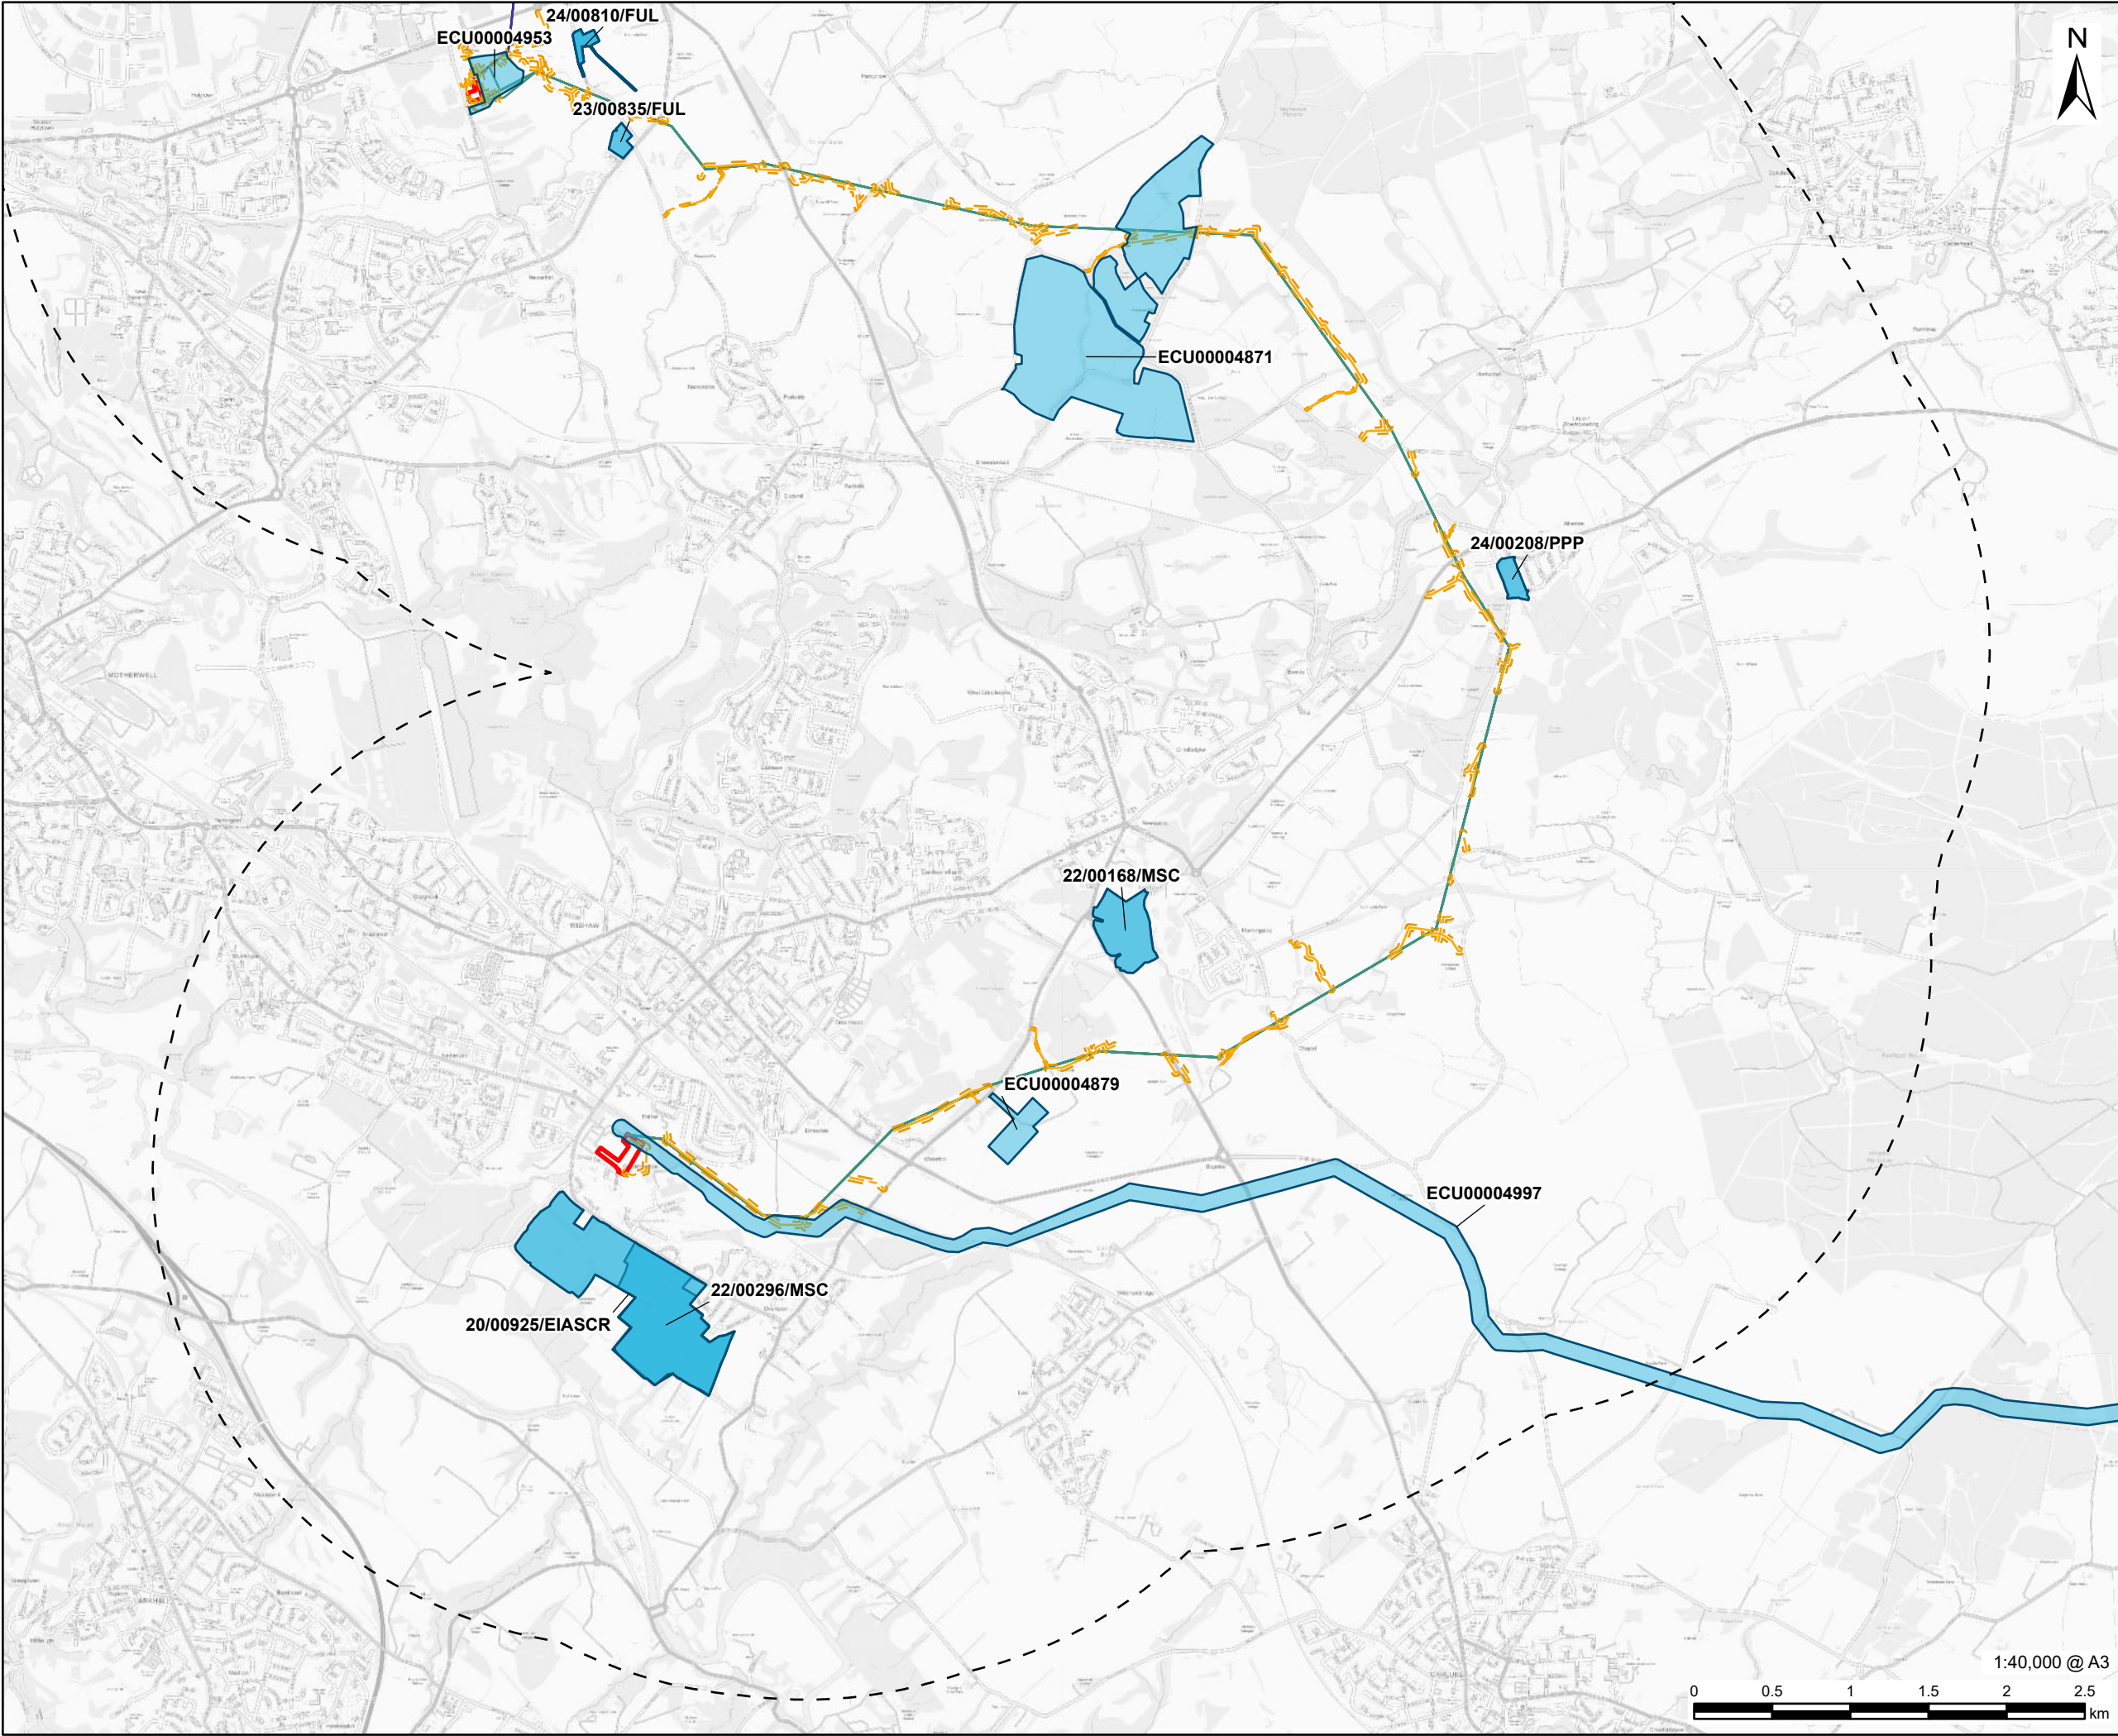


PROJECT
Denny Wishaw Network Upgrade

CLIENT
SP Energy Networks

CONSULTANT
AECOM Limited
One Trinity Gardens
Newcastle
NE1 2HF
www.aecom.com

- LEGEND**
- Newarthill Substation Site Boundary
 - Wishaw Substation Site Boundary
 - XR Uprated Overhead Line
 - XX Uprated Overhead Line
 - Temporary Trackway
 - Temporary Stone Track
 - Temporary Trackway and Temporary Stone Track Access Limit of Deviation
 - Initial Search Area (3km)
 - Planning Application

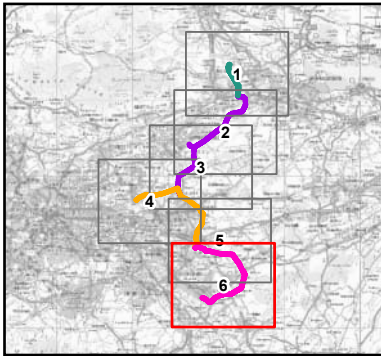

NOTES
Contains OS data © Crown copyright 2025
Contains public sector information licensed under the Open Government License v3.0

ISSUE PURPOSE
Environmental Impact Assessment Report

PROJECT NUMBER
60602788

FIGURE TITLE
Inter-project Cumulative Assessment

FIGURE NUMBER
Figure 16.1 (Sheet 6 of 6)

