


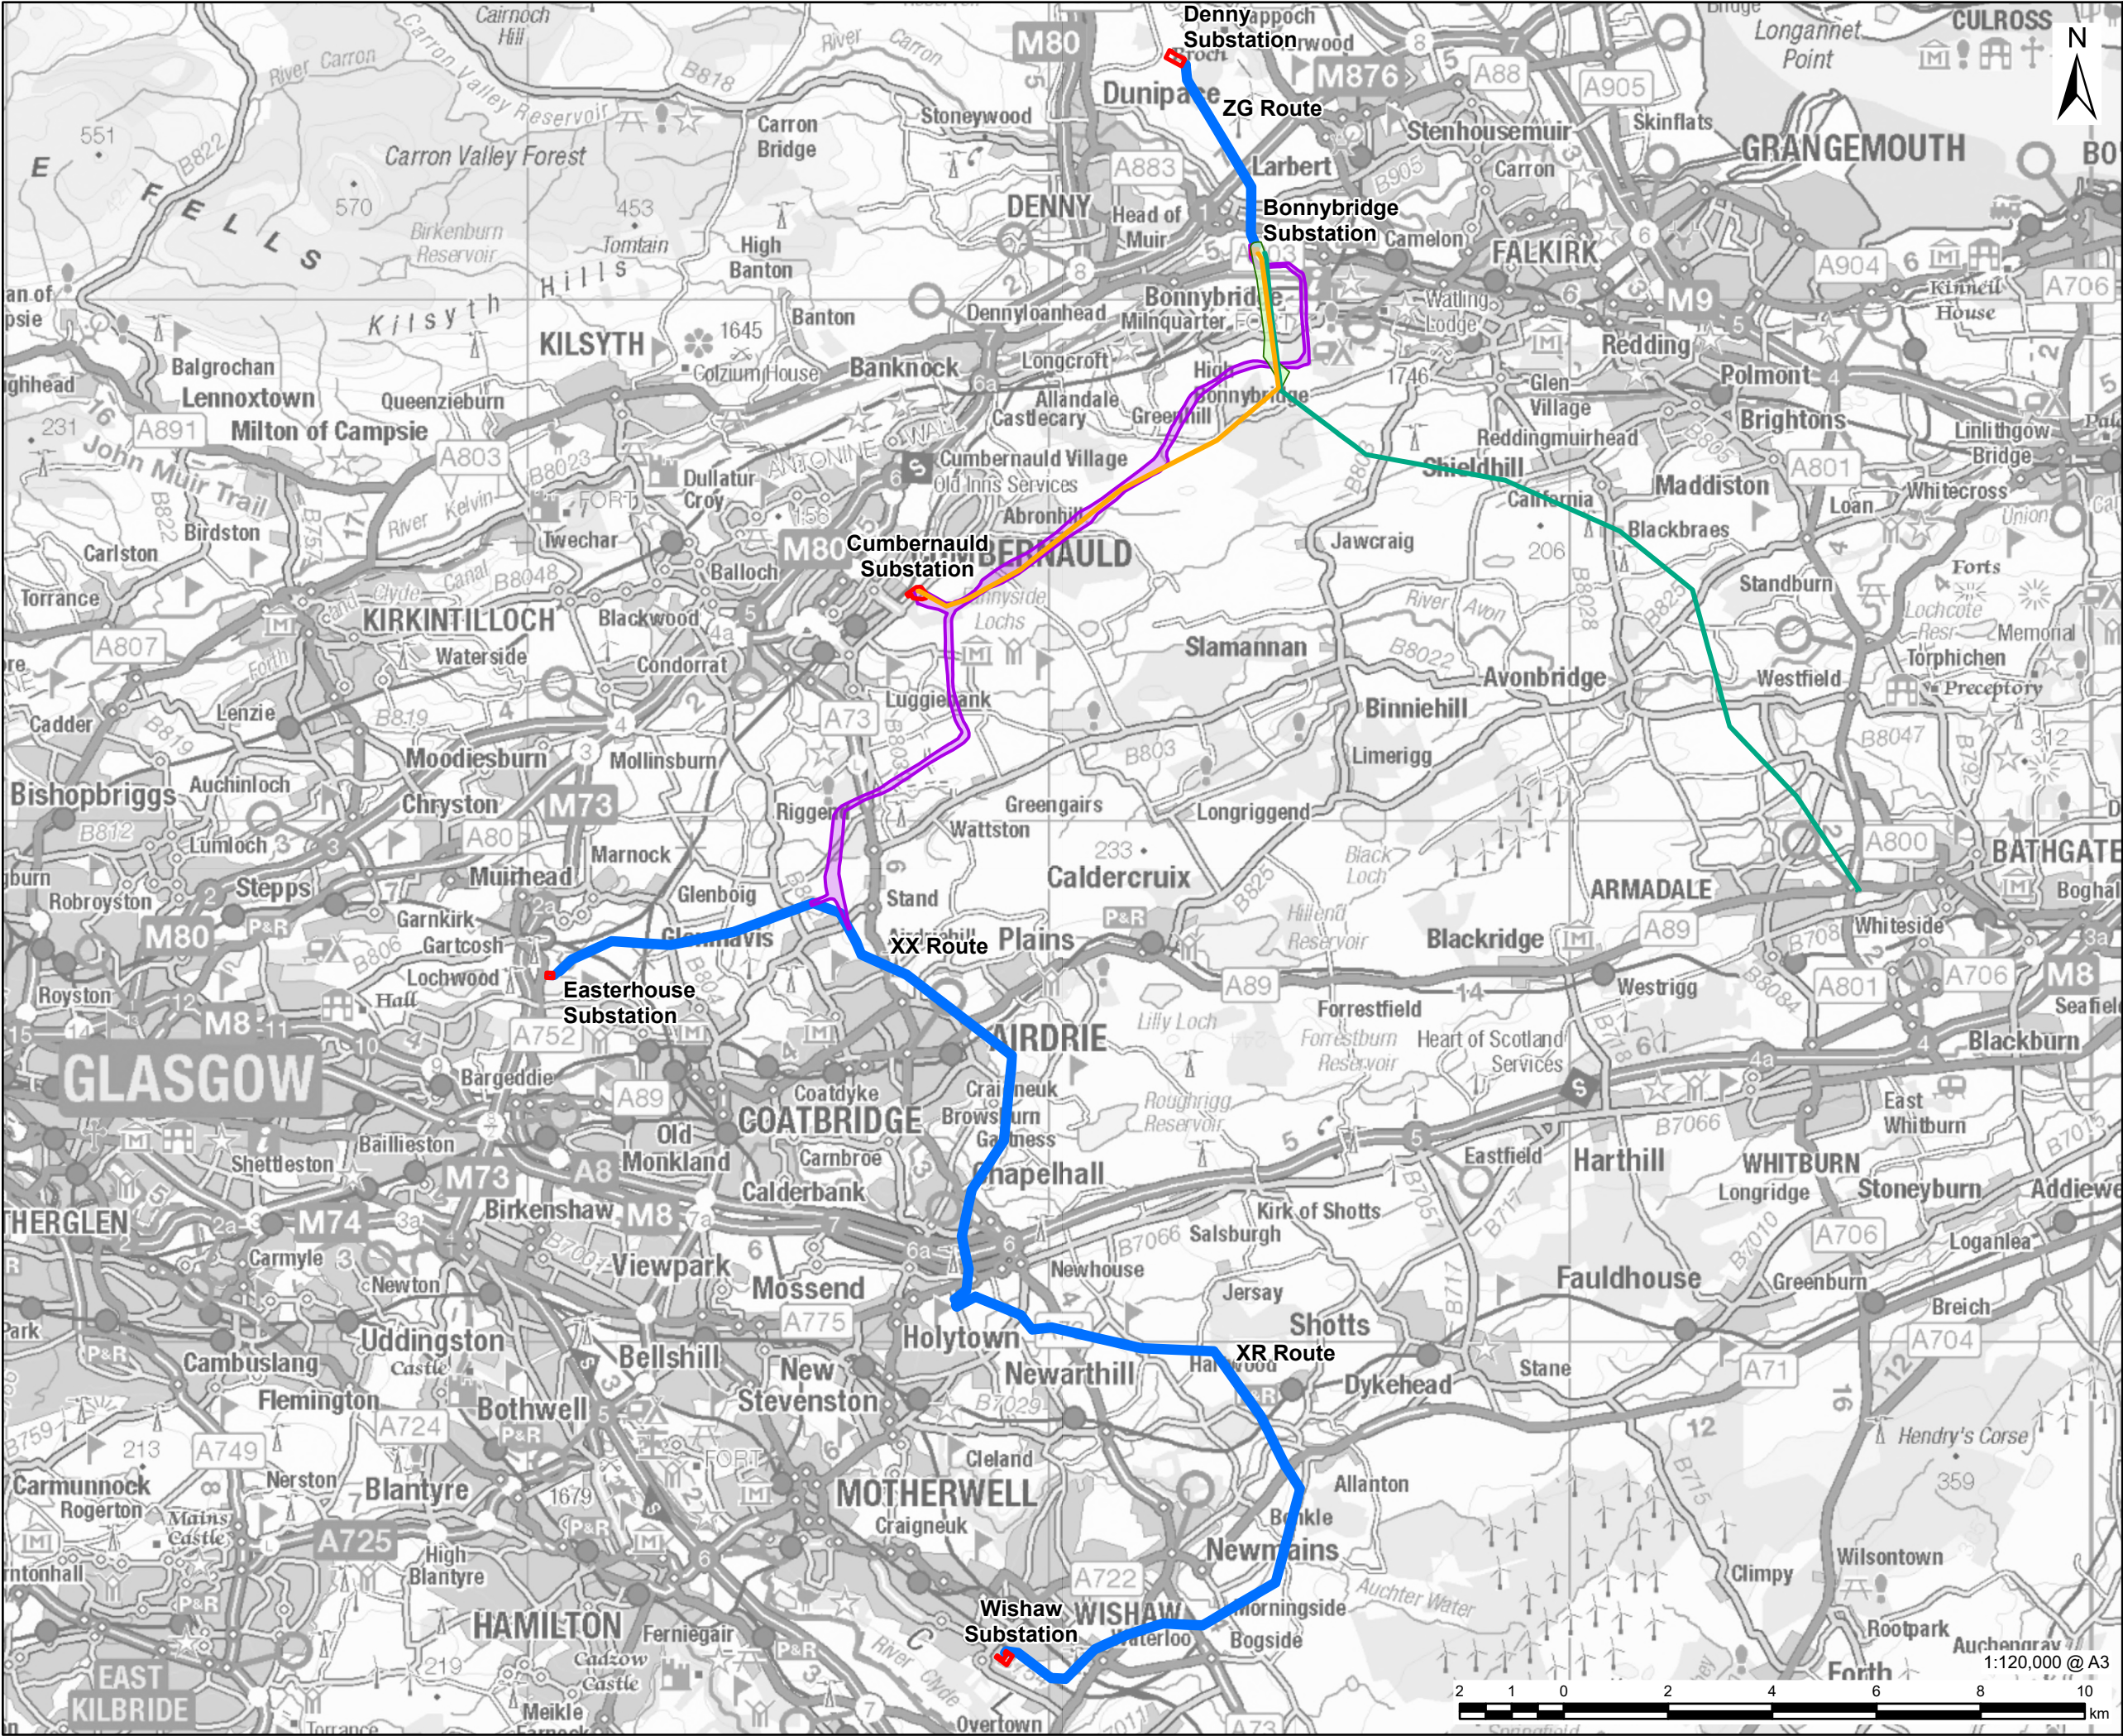

PROJECT
Denny Wishaw Network Upgrade

CLIENT
SP Energy Networks

CONSULTANT
AECOM Limited
One Trinity Gardens
Newcastle
NE1 2HF
www.aecom.com

- LEGEND**
- Substation Works
 - Uprated OHL
 - Modified Preferred Route Option
 - Route Option 1b (2021)
 - AA Route to be Retained
 - CB Route to be Removed

NOTES
Contains OS data © Crown copyright 2025

ISSUE PURPOSE
Environmental Impact Assessment Report

PROJECT NUMBER
60602788

FIGURE TITLE
Key Modified Preferred Route Options

FIGURE NUMBER
Figure 3.1