


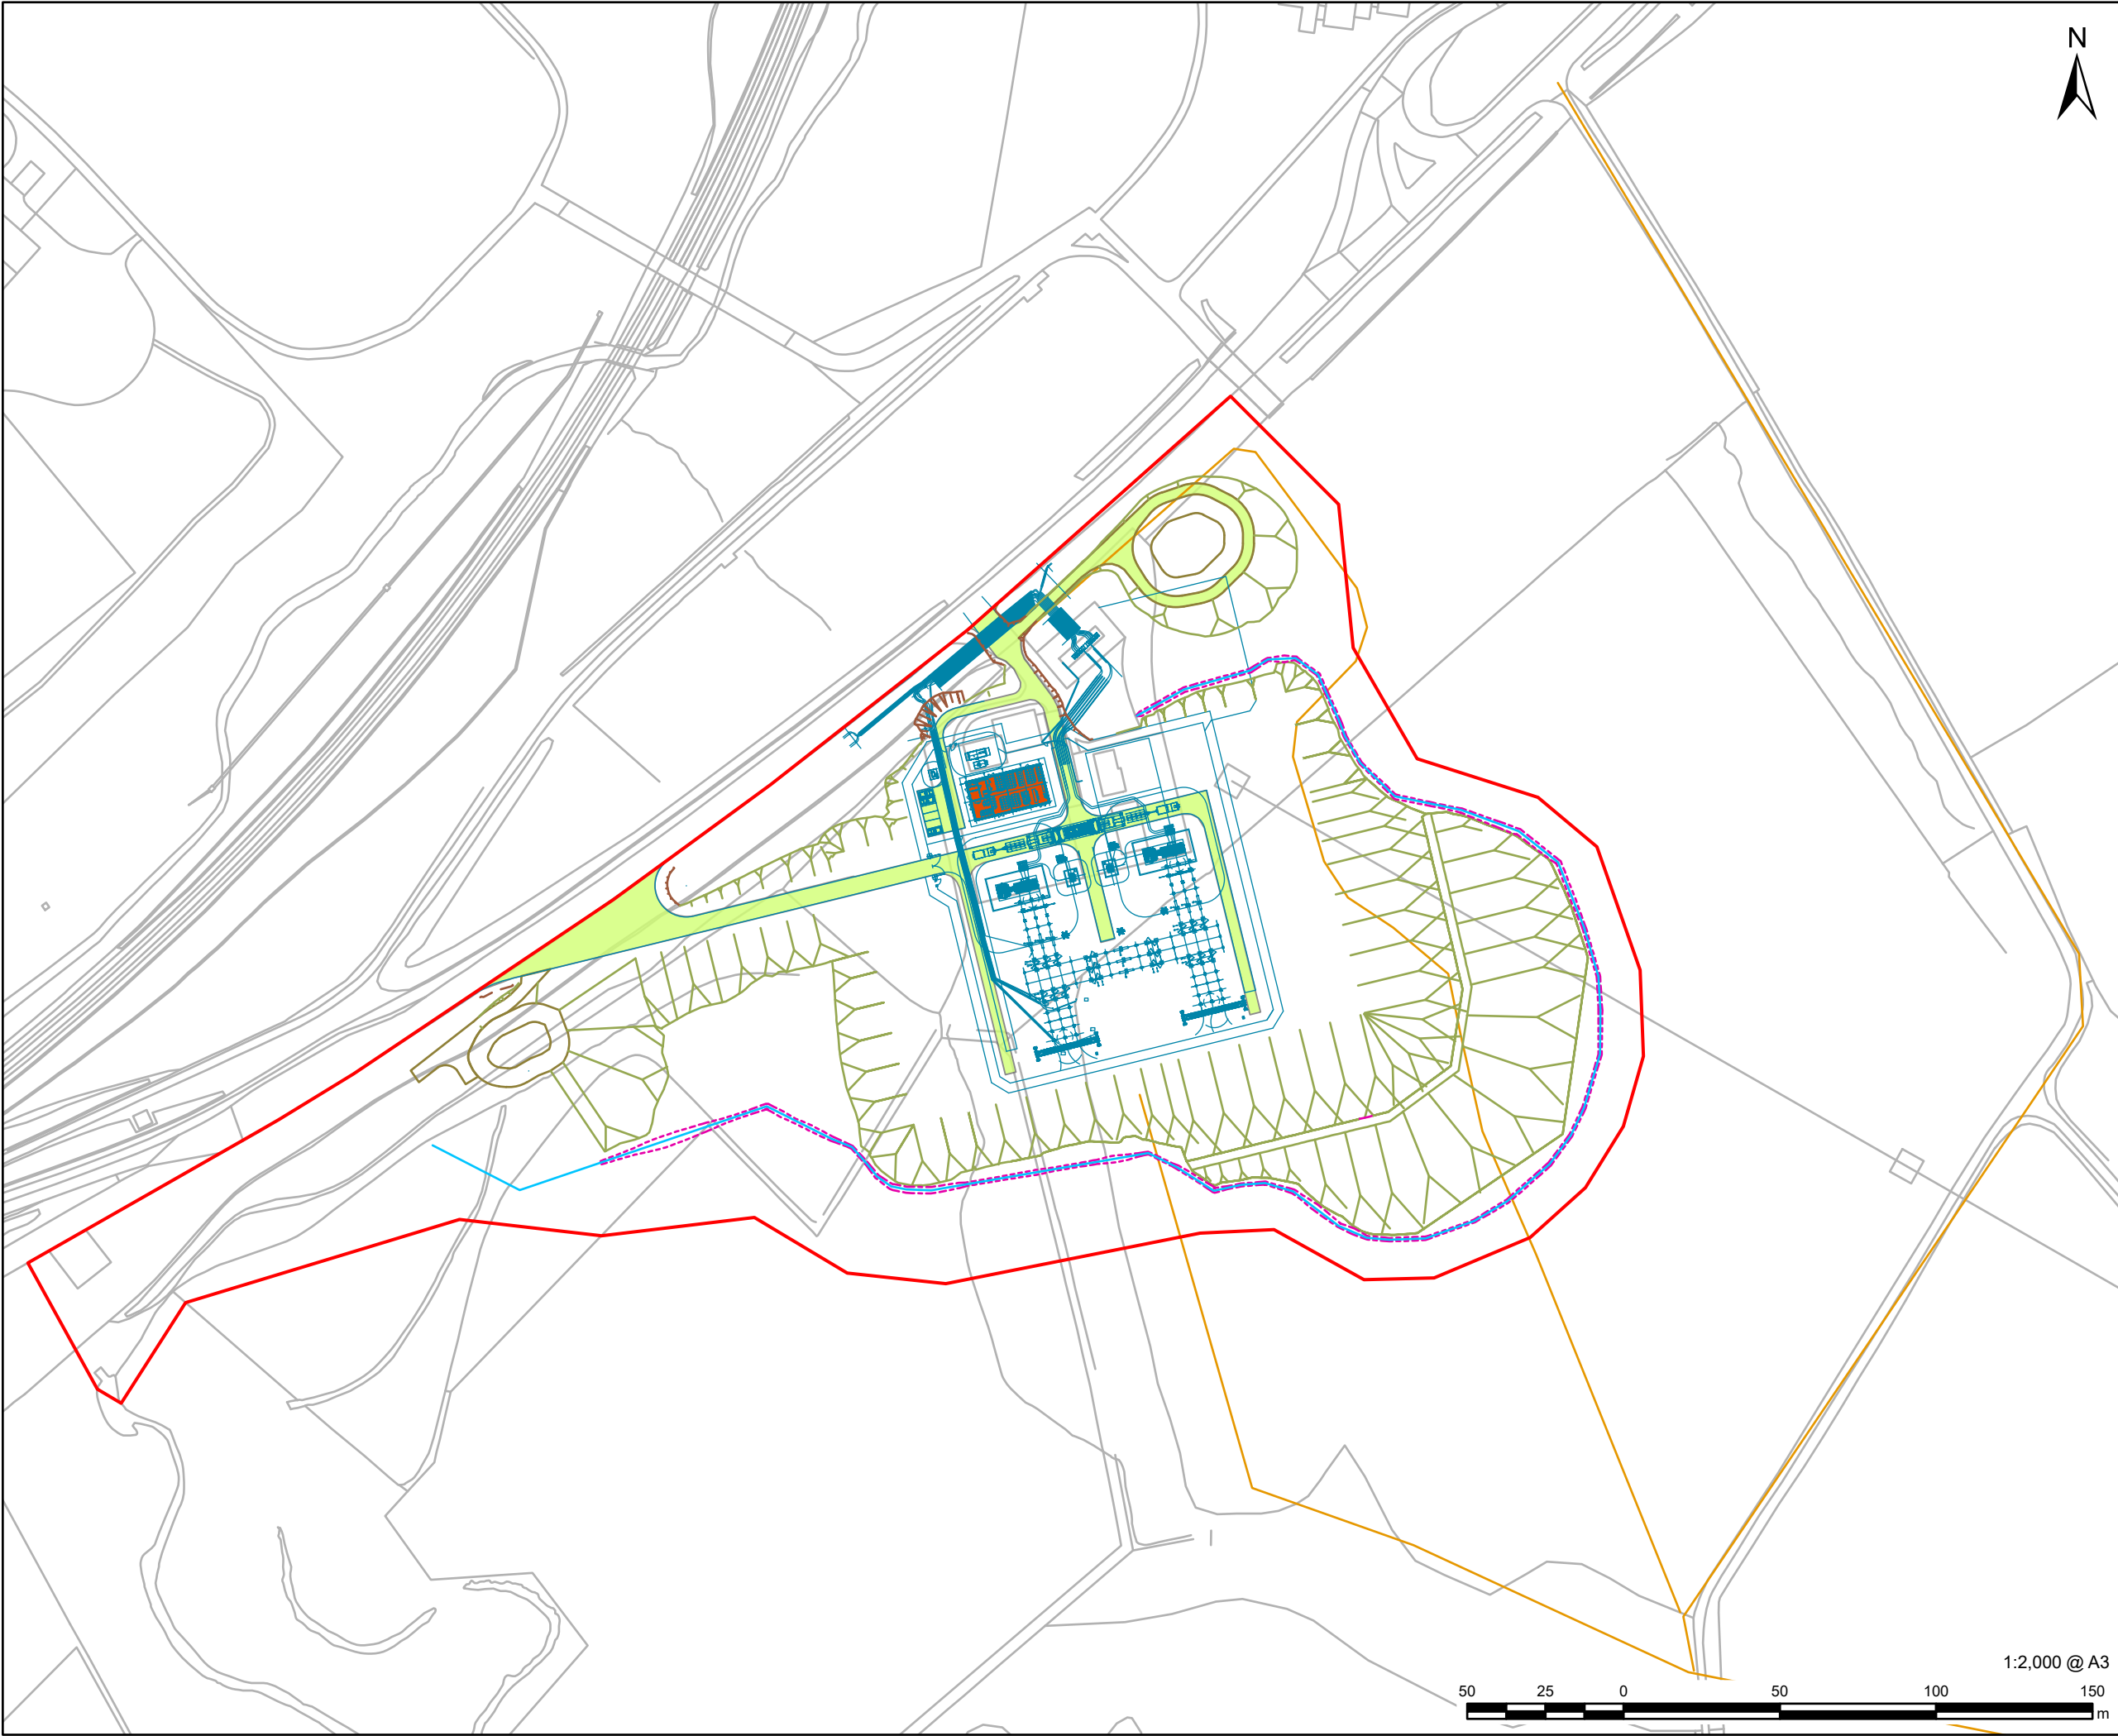

AECOM

PROJECT

Denny-Wishaw Network Upgrade

CLIENT

SPEN

CONSULTANT

AECOM Limited
1 Tanfield
Inverleith Row, Edinburgh
EH3 5DA
www.aecom.com

LEGEND

- Cumbernauld Substation Red Line Boundary
- Overland Flow Diversion
- Proposed Cut Off Ditch
- Earthworks Cut
- Earthworks Fill
- Substation Layout
- SUDs Basin Area
- Temporary Stone Track
- Access Route
- Control Building

NOTES

Reproduced from Ordnance Survey digital map data © Crown copyright 2026. All rights reserved. Licence number 100019036.

ISSUE PURPOSE

Environmental Impact Assessment Report

PROJECT NUMBER

60602788

FIGURE TITLE

Cumbernauld Site Layout

FIGURE NUMBER

Figure 4.3