


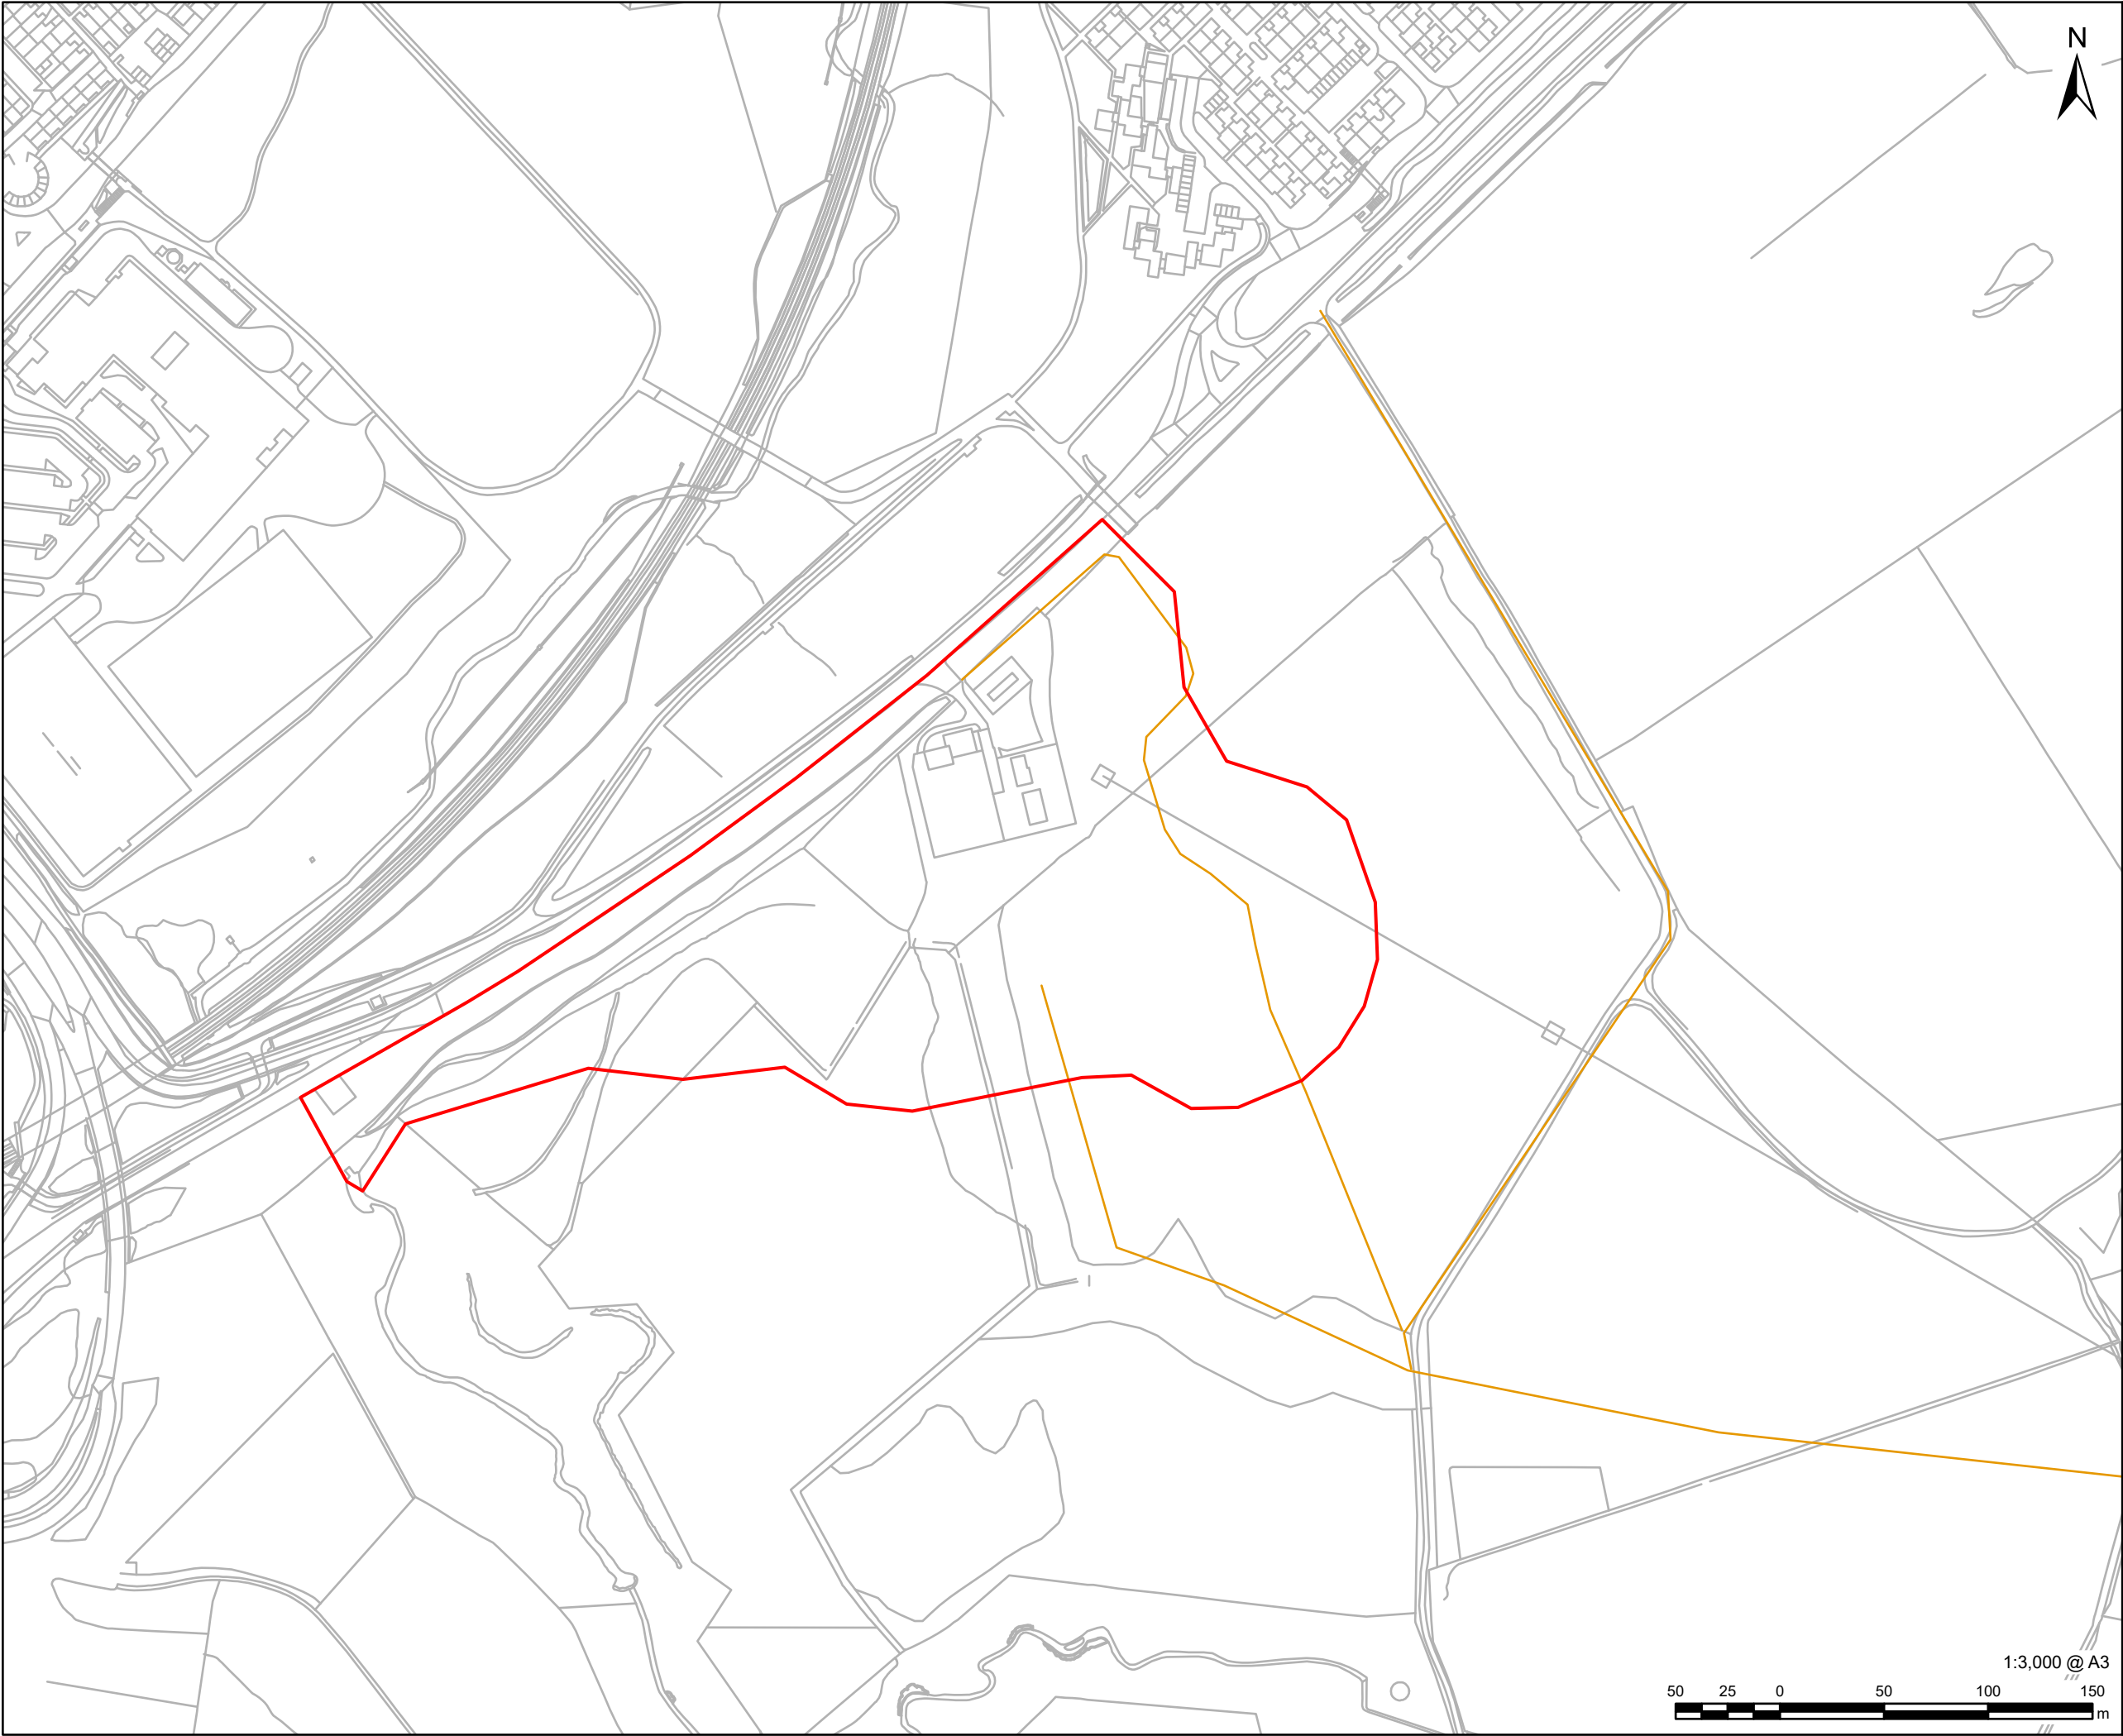

AECOM

PROJECT
Denny-Wishaw Network Upgrade

CLIENT
SPEN

CONSULTANT
AECOM Limited
1 Tanfield
Inverleith Row, Edinburgh
EH3 5DA
www.aecom.com

LEGEND
 Cumbernauld Substation Red Line Boundary
 Temporary Stone Track

NOTES
Reproduced from Ordnance Survey digital map data © Crown copyright 2026. All rights reserved. Licence number 100019036.

ISSUE PURPOSE
Environmental Impact Assessment Report

PROJECT NUMBER
60602788

FIGURE TITLE
Cumbernauld Substation Temporary Works Layout

FIGURE NUMBER
Figure 4.4

This drawing has been prepared for the use of AECOM's client. It may not be used, modified, reproduced or relied upon by third parties, except as agreed by AECOM or as required by law. AECOM accepts no responsibility, and denies any liability whatsoever, to any party that uses or relies on this drawing without AECOM's express written consent. Do not scale this document. All measurements must be obtained from the stated dimensions.