




This drawing has been prepared for the use of AECOM's client. It may not be used, modified, reproduced or relied upon by third parties, except as agreed by AECOM or as required by law. AECOM accepts no responsibility, and denies any liability whatsoever, to any party that uses or relies on this drawing without AECOM's express written consent. Do not scale this document. All measurements must be obtained from the scaled dimensions.

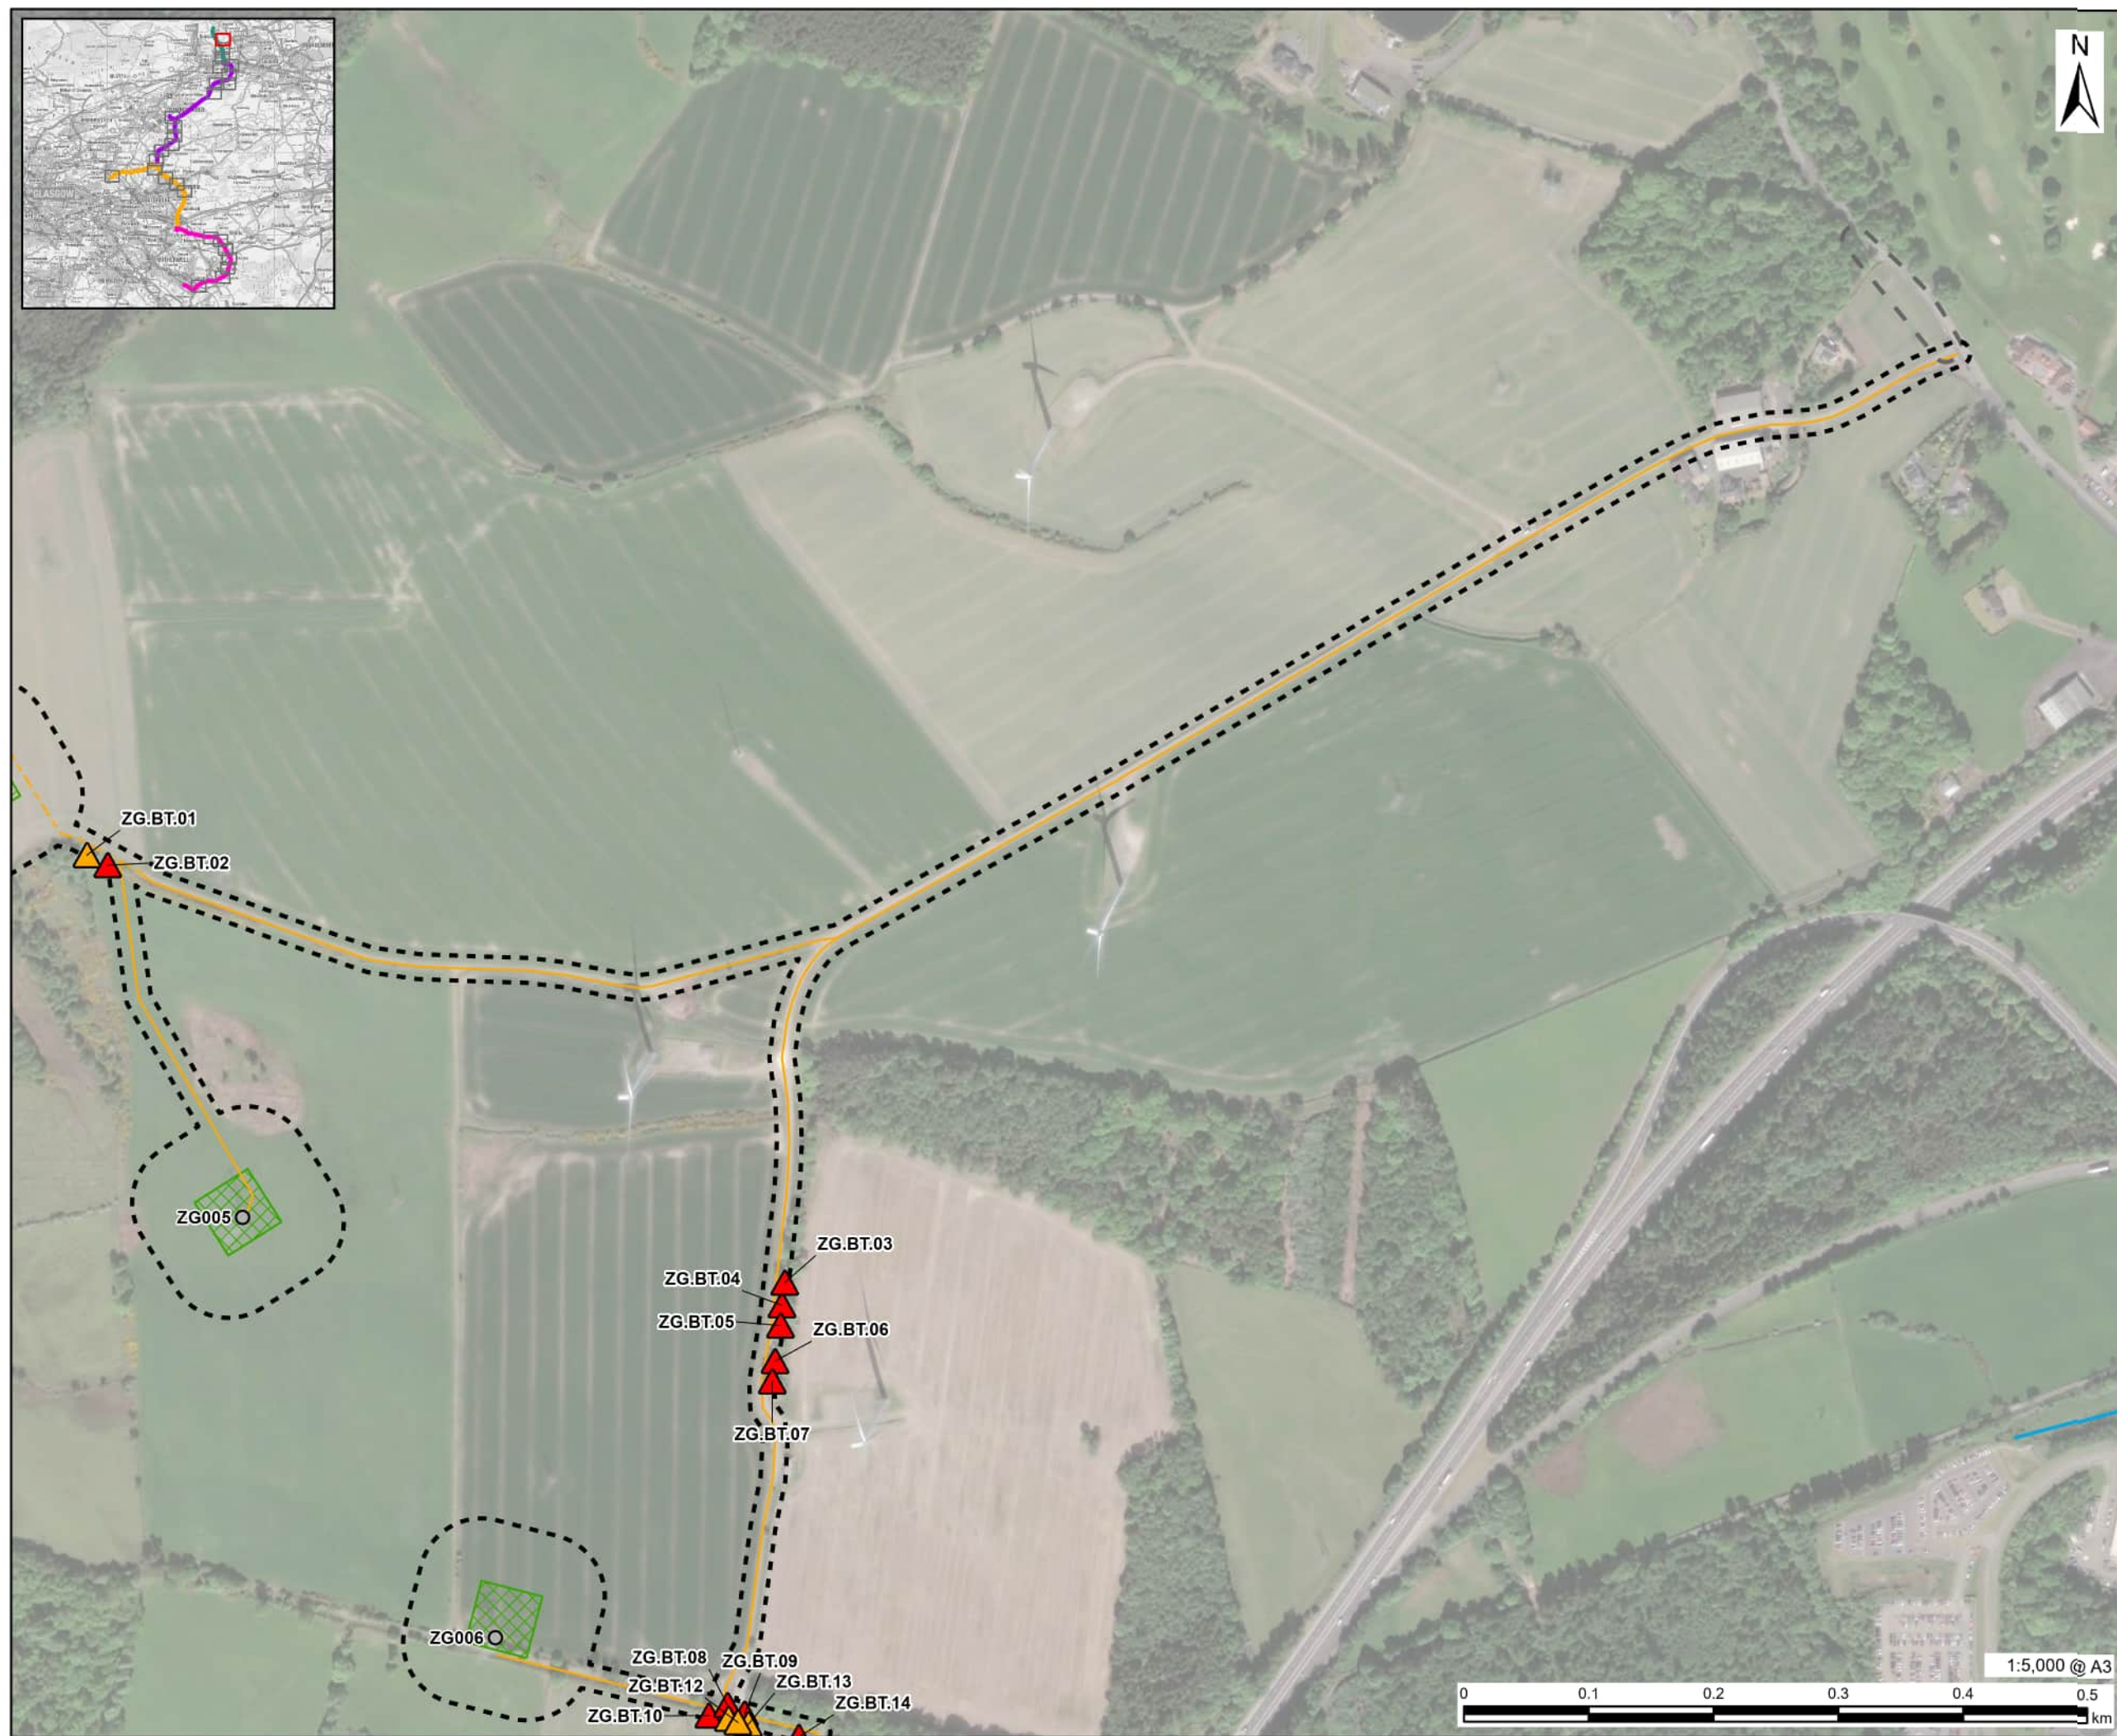

AECOM

PROJECT

Denny Wishaw Network Upgrade

CLIENT

SP Energy Networks

CONSULTANT

AECOM Limited
One Trinity Gardens
Newcastle
NE1 2HF
www.aecom.com

LEGEND

- Existing Tower
- ZG Tower Compound
- Temporary Trackway
- Temporary Stone Track
- Watercourse
- Survey Buffers
- Uprated Overhead Lines Survey Area
- GLTA Survey Results
- PRF-M
- PRF-I

NOTES

Microsoft, Vantor, Contains OS data © Crown copyright 2025

ISSUE PURPOSE

Environmental Impact Assessment Report

PROJECT NUMBER


60602788

FIGURE TITLE

Bat Roost Suitability

FIGURE NUMBER

Figure 8.6 (Sheet 2 of 27)

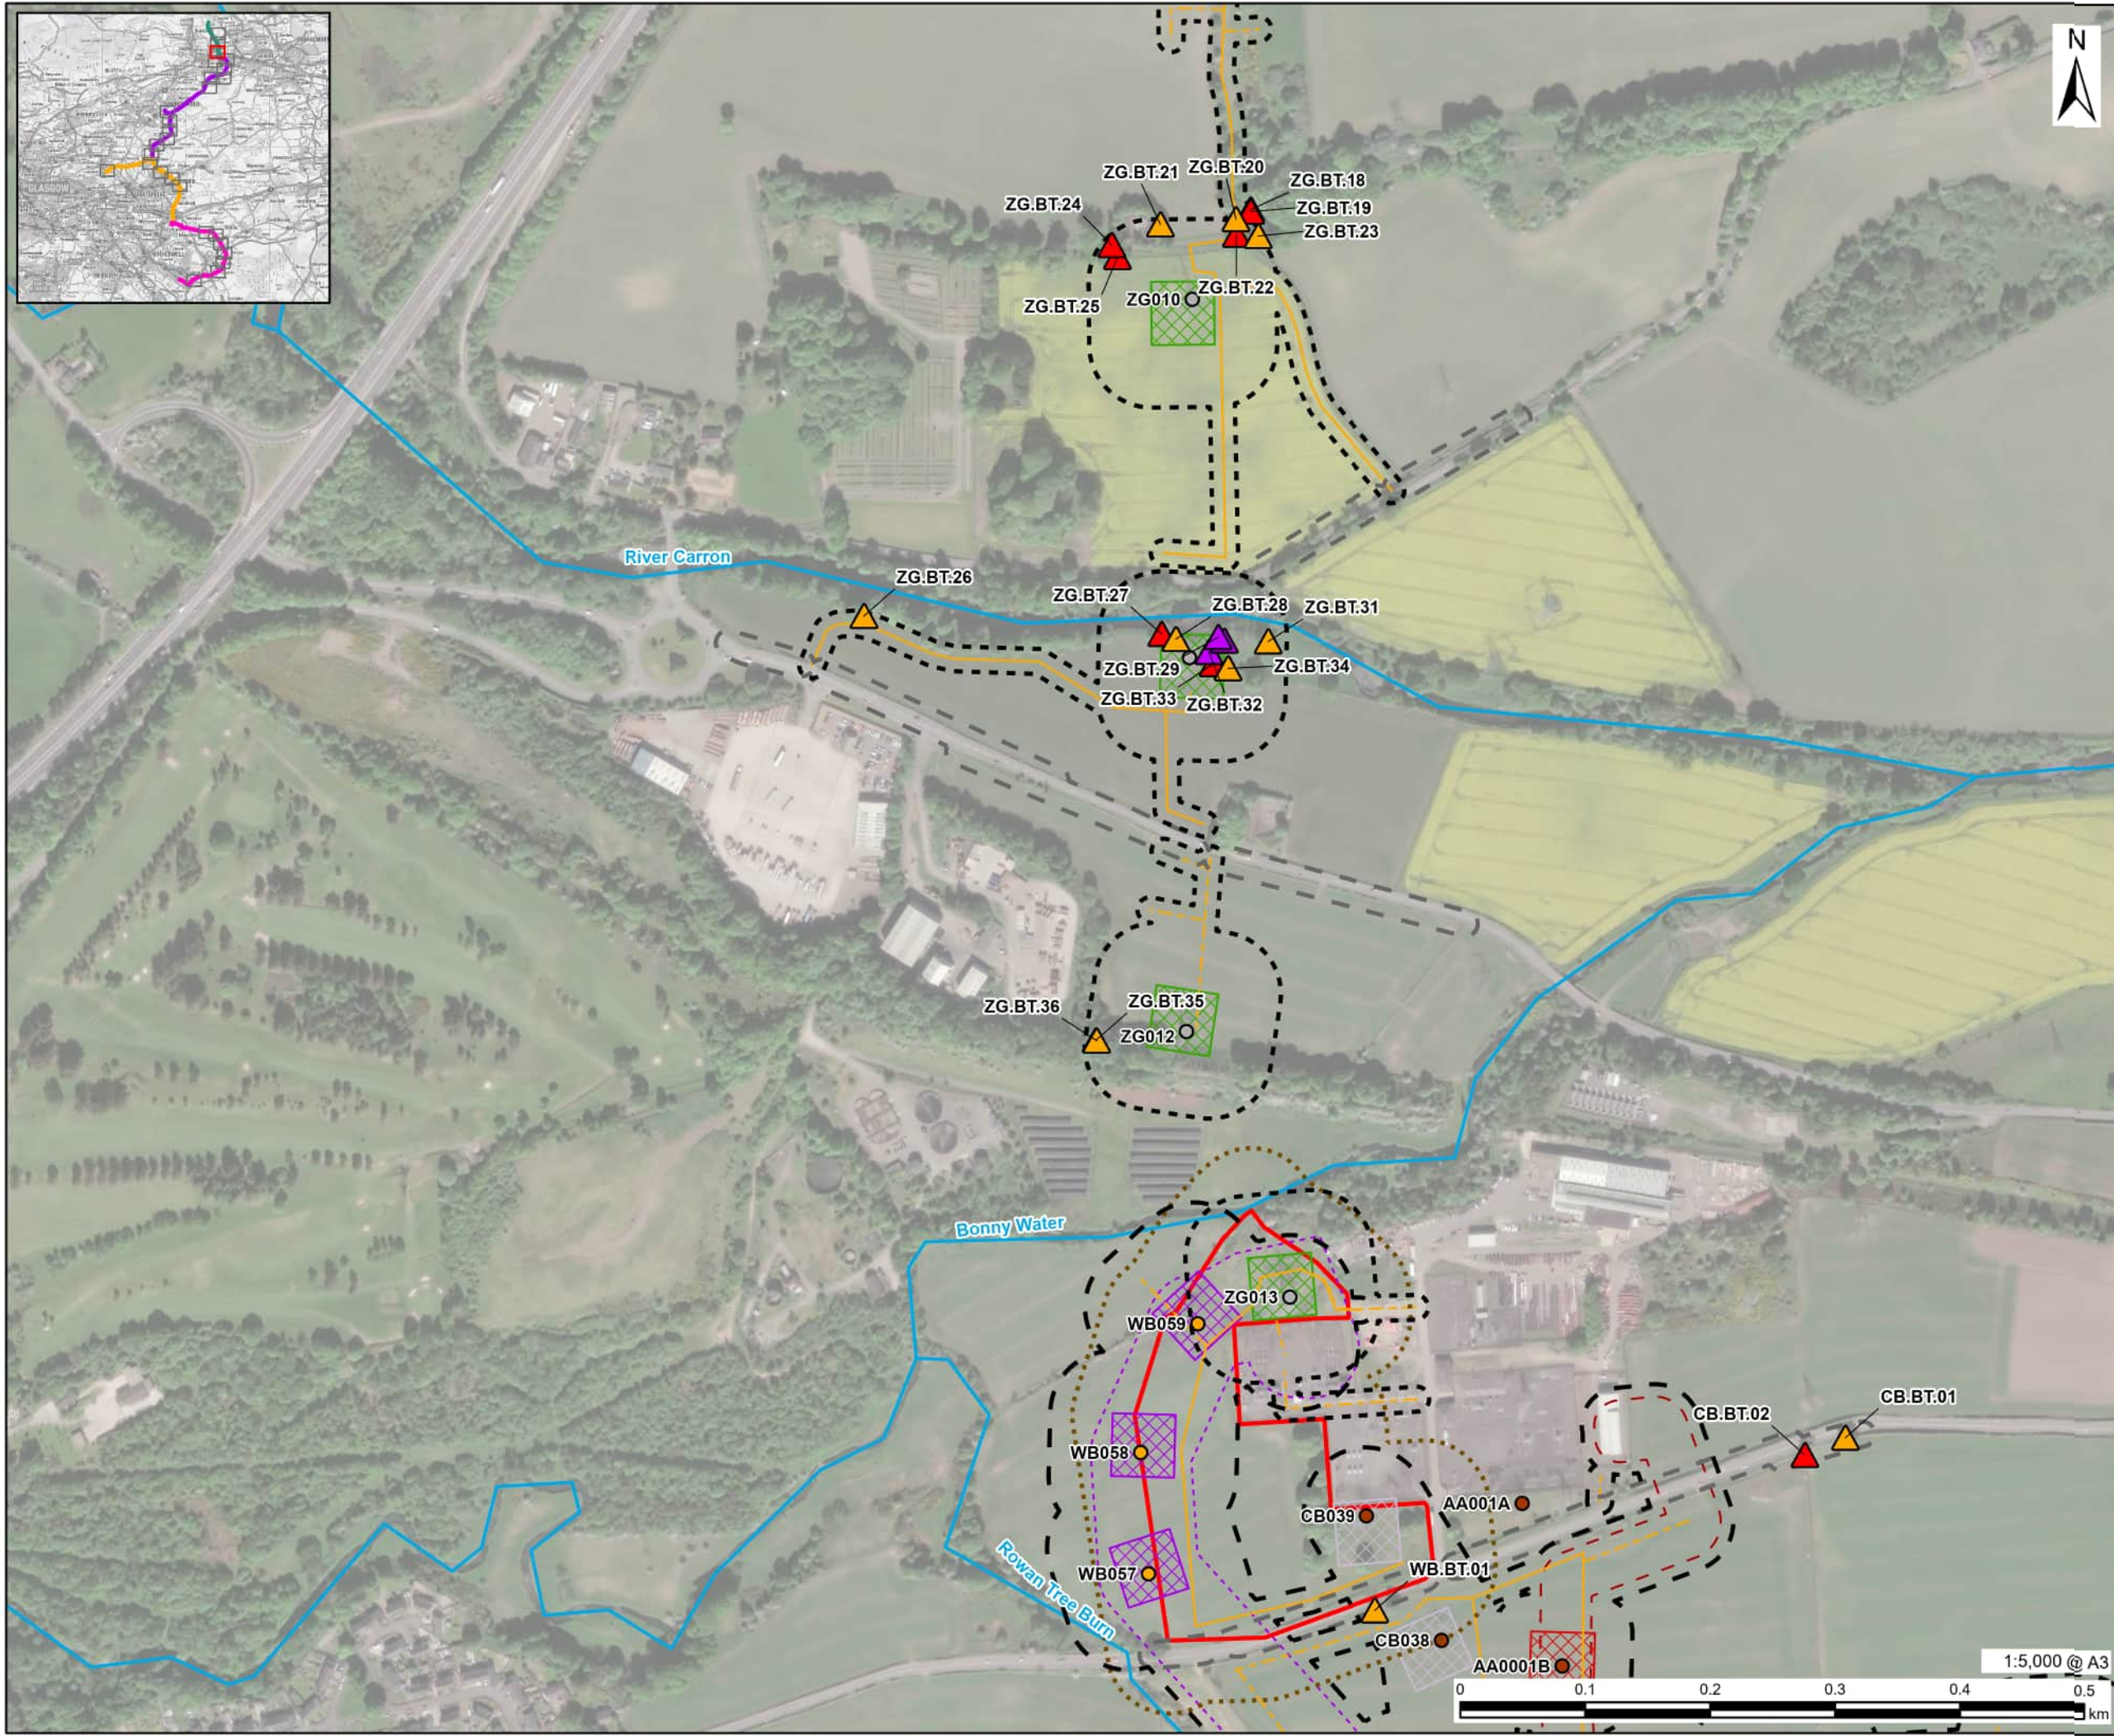

AECOM

PROJECT
Denny Wishaw Network Upgrade

CLIENT
SP Energy Networks

CONSULTANT
AECOM Limited
One Trinity Gardens
Newcastle
NE1 2HF
www.aecom.com

LEGEND

- Existing Tower
- New Tower
- Tower to be Removed
- Bonnybridge Substation Site Boundary
- New Build Tower Compound
- ZG Tower Compound
- CB Tower Compound
- AA Tower Compound
- New Build Overhead Line Limit of Deviation
- AA Route Undergrounding Limit of Deviation
- Temporary Trackway
- Temporary Stone Track
- Watercourse
- Survey Buffers
- New Build Overhead Line, CB Route Removal and AA Route Undergrounding Survey Area
- Upgraded Overhead Lines Survey Area
- Substation Works / Extensions Survey Area
- Visibility Splays 10m Buffer (Not Surveyed in Full)
- GLTA Survey Results
- PRF-M
- PRF-I
- FAR


NOTES
Microsoft, Vantor, Contains OS data © Crown copyright 2025

ISSUE PURPOSE
Environmental Impact Assessment Report

PROJECT NUMBER
60602788

FIGURE TITLE
Bat Roost Suitability

FIGURE NUMBER
Figure 8.6 (Sheet 3 of 27)

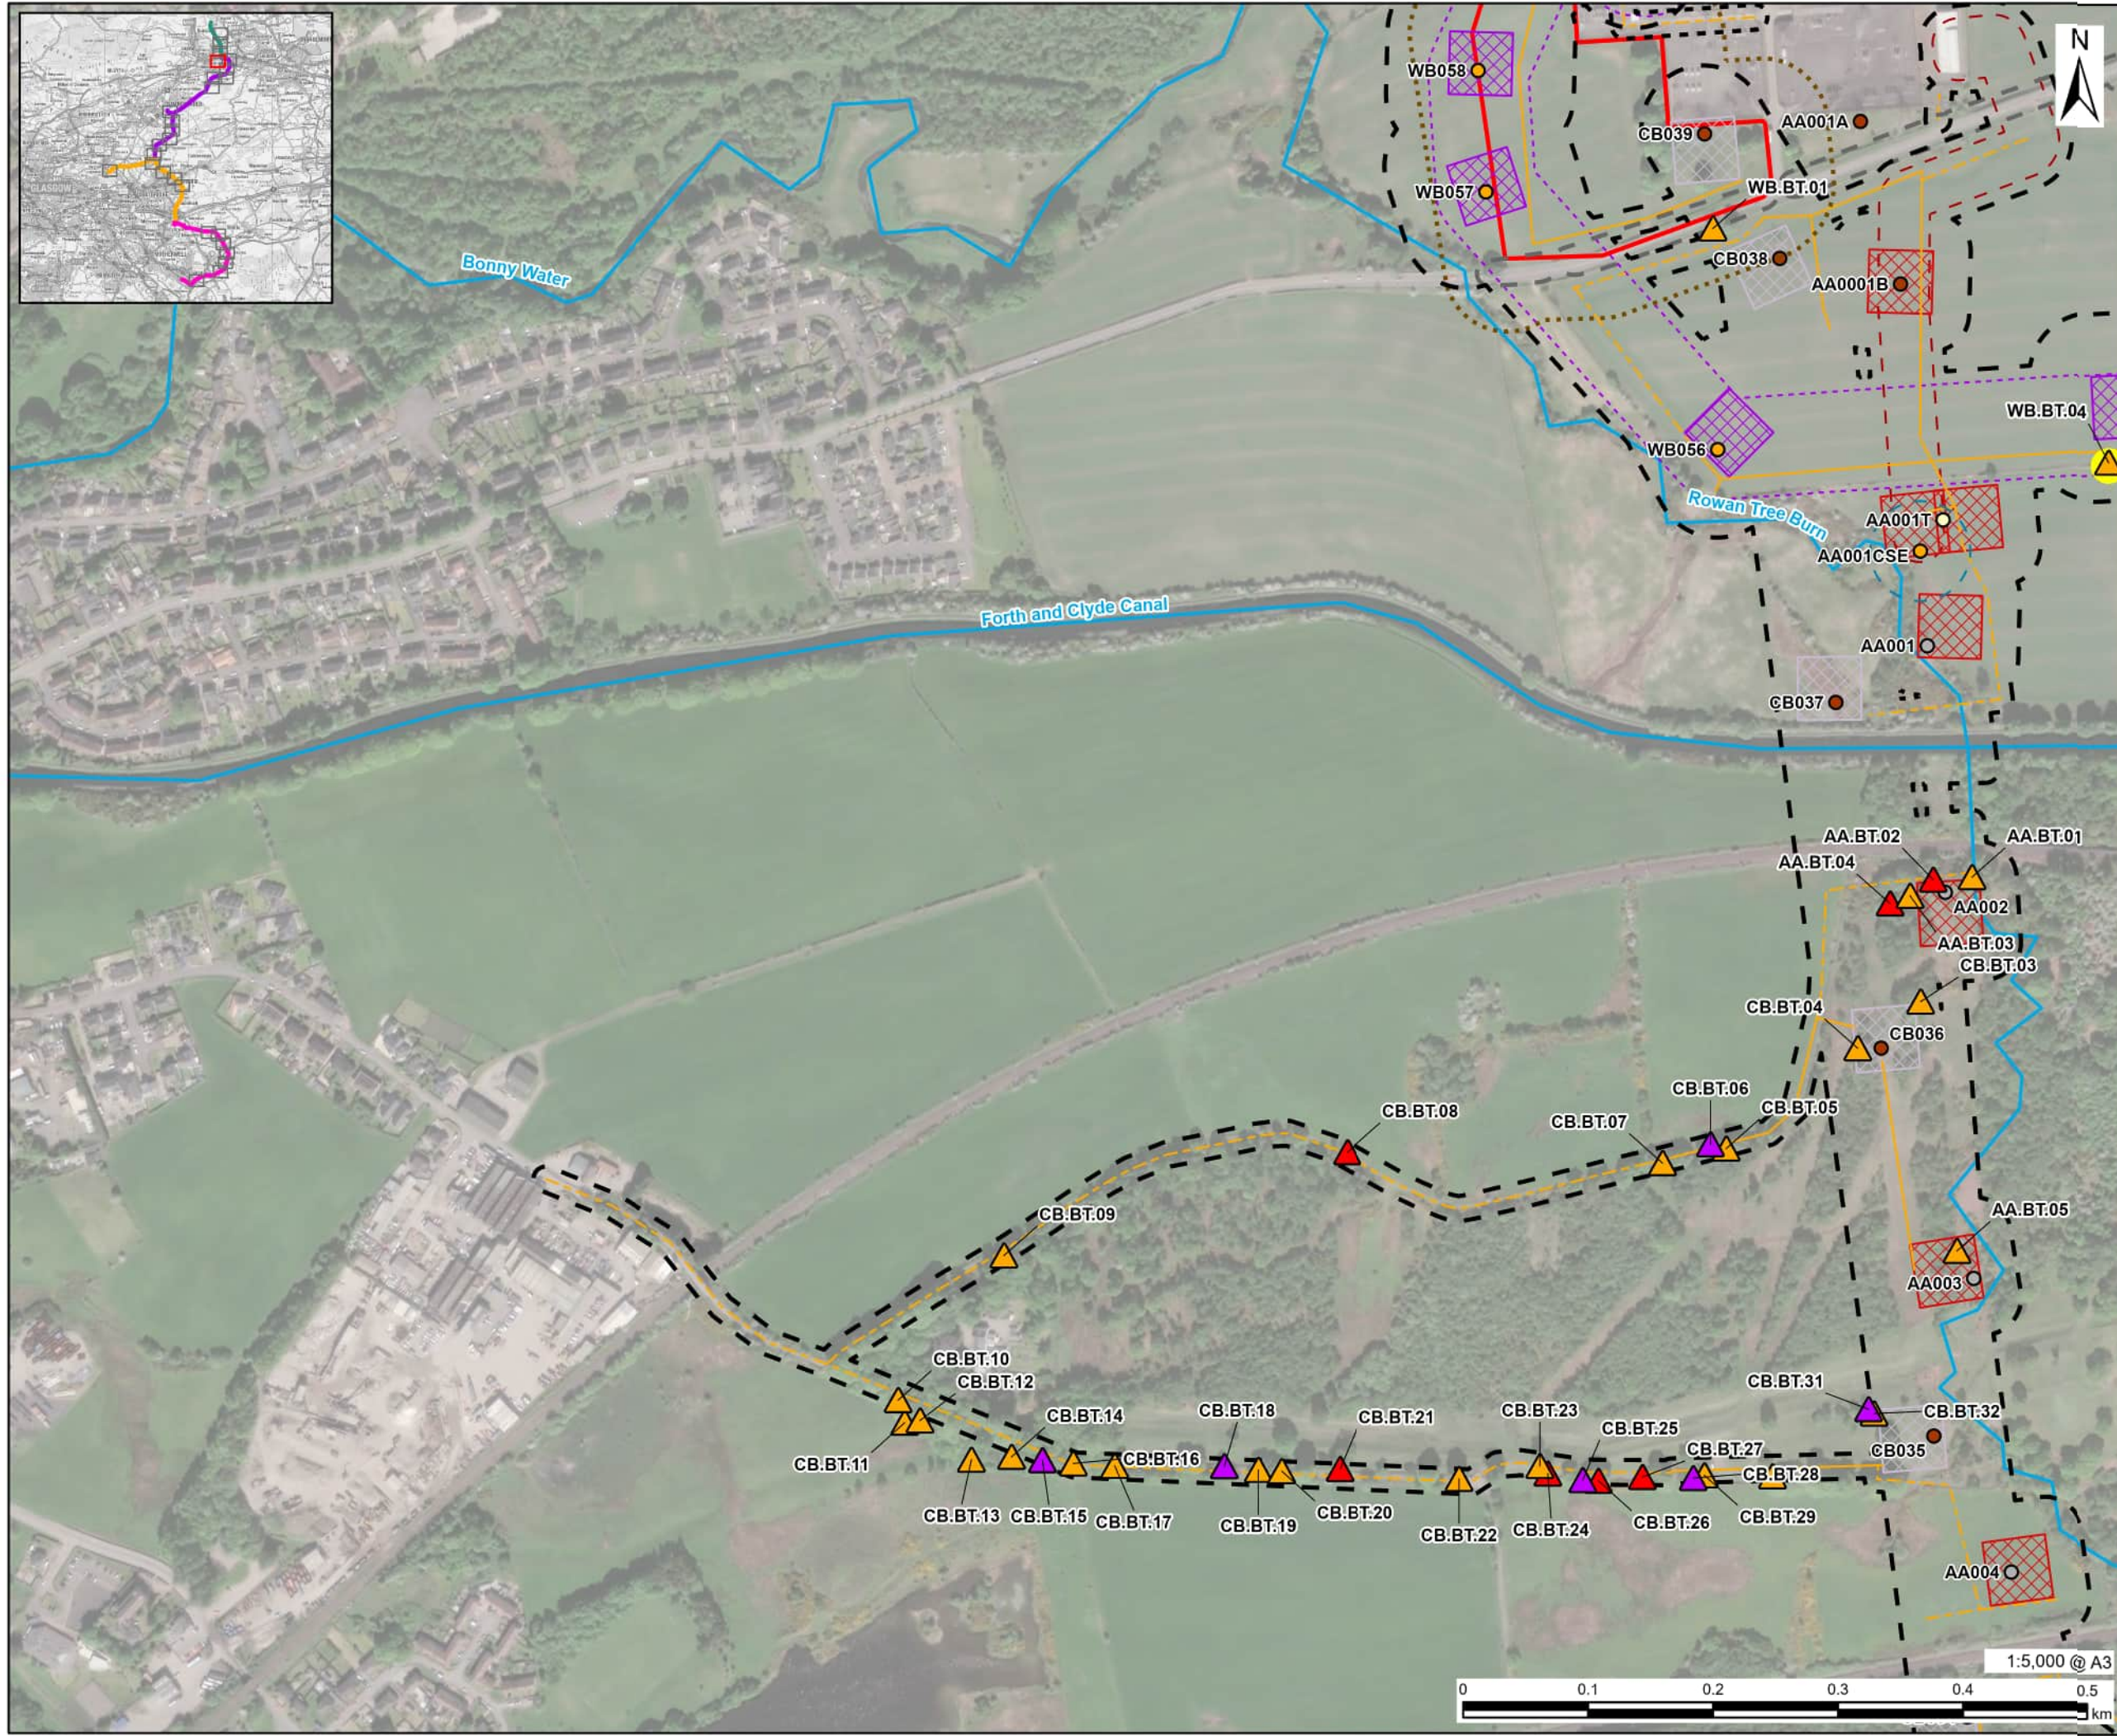

AECOM

PROJECT
Denny Wishaw Network Upgrade

CLIENT
SP Energy Networks

CONSULTANT
AECOM Limited
One Trinity Gardens
Newcastle
NE1 2HF
www.aecom.com

LEGEND

- Existing Tower
- New Tower
- Temporary Tower
- Tower to be Removed
- Bonnybridge Substation Site Boundary
- New Build Tower Compound
- CB Tower Compound
- AA Tower Compound
- New Build Overhead Line Limit of Deviation
- New Tower Limit of Deviation
- AA Route Undergrounding Limit of Deviation
- Temporary Trackway
- Temporary Stone Track
- Watercourse
- Survey Buffers
 - New Build Overhead Line, CB Route Removal and AA Route Undergrounding Survey Area
 - Uprated Overhead Lines Survey Area
 - Substation Works / Extensions Survey Area
 - Visibility Displays 10m Buffer (Not Surveyed in Full)
- GLTA Survey Results
 - PRF-M
 - PRF-I
 - FAR
 - Tree subject to Aerial Survey (or detailed inspection from the ground where access to features was possible from ground level)


NOTES
Microsoft, Vantor, Contains OS data © Crown copyright 2025

ISSUE PURPOSE
Environmental Impact Assessment Report

PROJECT NUMBER
60602788

FIGURE TITLE
Bat Roost Suitability

FIGURE NUMBER
Figure 8.6 (Sheet 4 of 27)

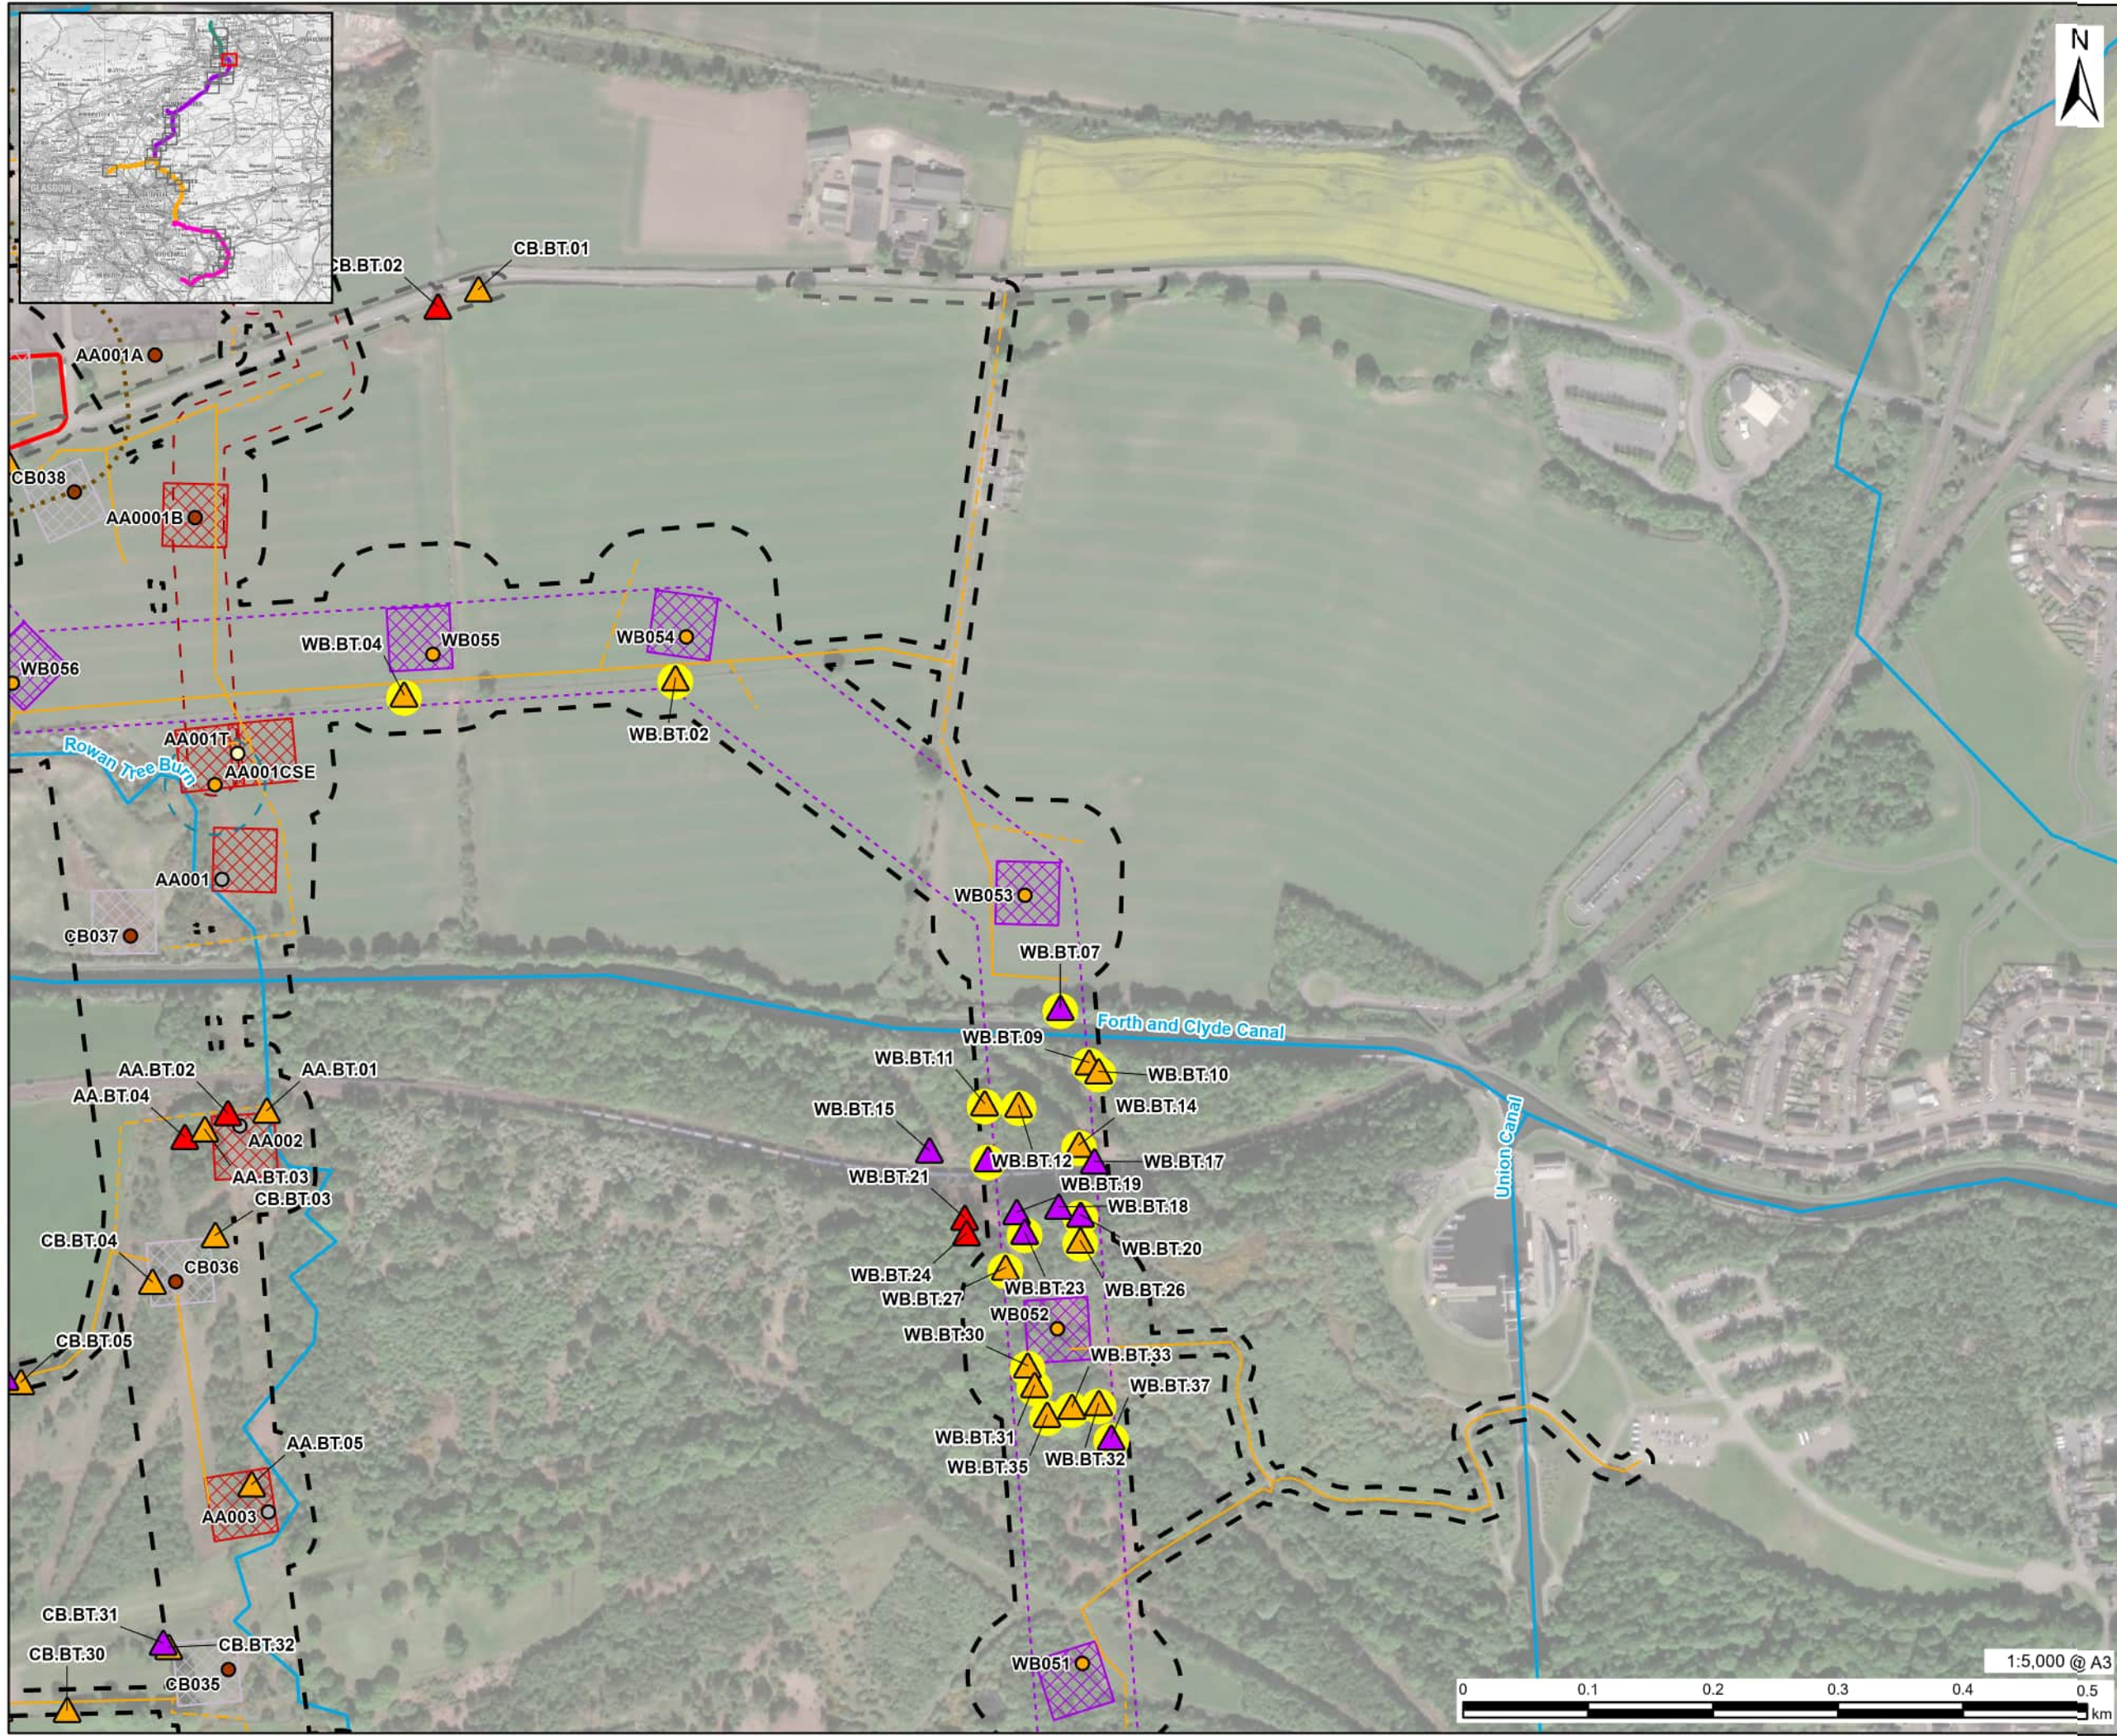

AECOM

PROJECT
Denny Wishaw Network Upgrade

CLIENT
SP Energy Networks

CONSULTANT
AECOM Limited
One Trinity Gardens
Newcastle
NE1 2HF
www.aecom.com

LEGEND

- Existing Tower
- New Tower
- Temporary Tower
- Tower to be Removed
- Bonnybridge Substation Site Boundary
- New Build Tower Compound
- CB Tower Compound
- AA Tower Compound
- New Build Overhead Line Limit of Deviation
- New Tower Limit of Deviation
- AA Route Undergrounding Limit of Deviation
- Temporary Trackway
- Temporary Stone Track
- Watercourse

Survey Buffers

- New Build Overhead Line, CB Route Removal and AA Route Undergrounding Survey Area
- Uprated Overhead Lines Survey Area
- Substation Works / Extensions Survey Area
- Visibility Spays 10m Buffer (Not Surveyed in Full)

GLTA Survey Results

- PRF-M
- PRF-I
- FAR
- Tree subject to Aerial Survey (or detailed inspection from the ground where access to features was possible from ground level)


NOTES
Microsoft, Vantor, Contains OS data © Crown copyright 2025

ISSUE PURPOSE
Environmental Impact Assessment Report

PROJECT NUMBER
60602788

FIGURE TITLE
Bat Roost Suitability

FIGURE NUMBER
Figure 8.6 (Sheet 5 of 27)

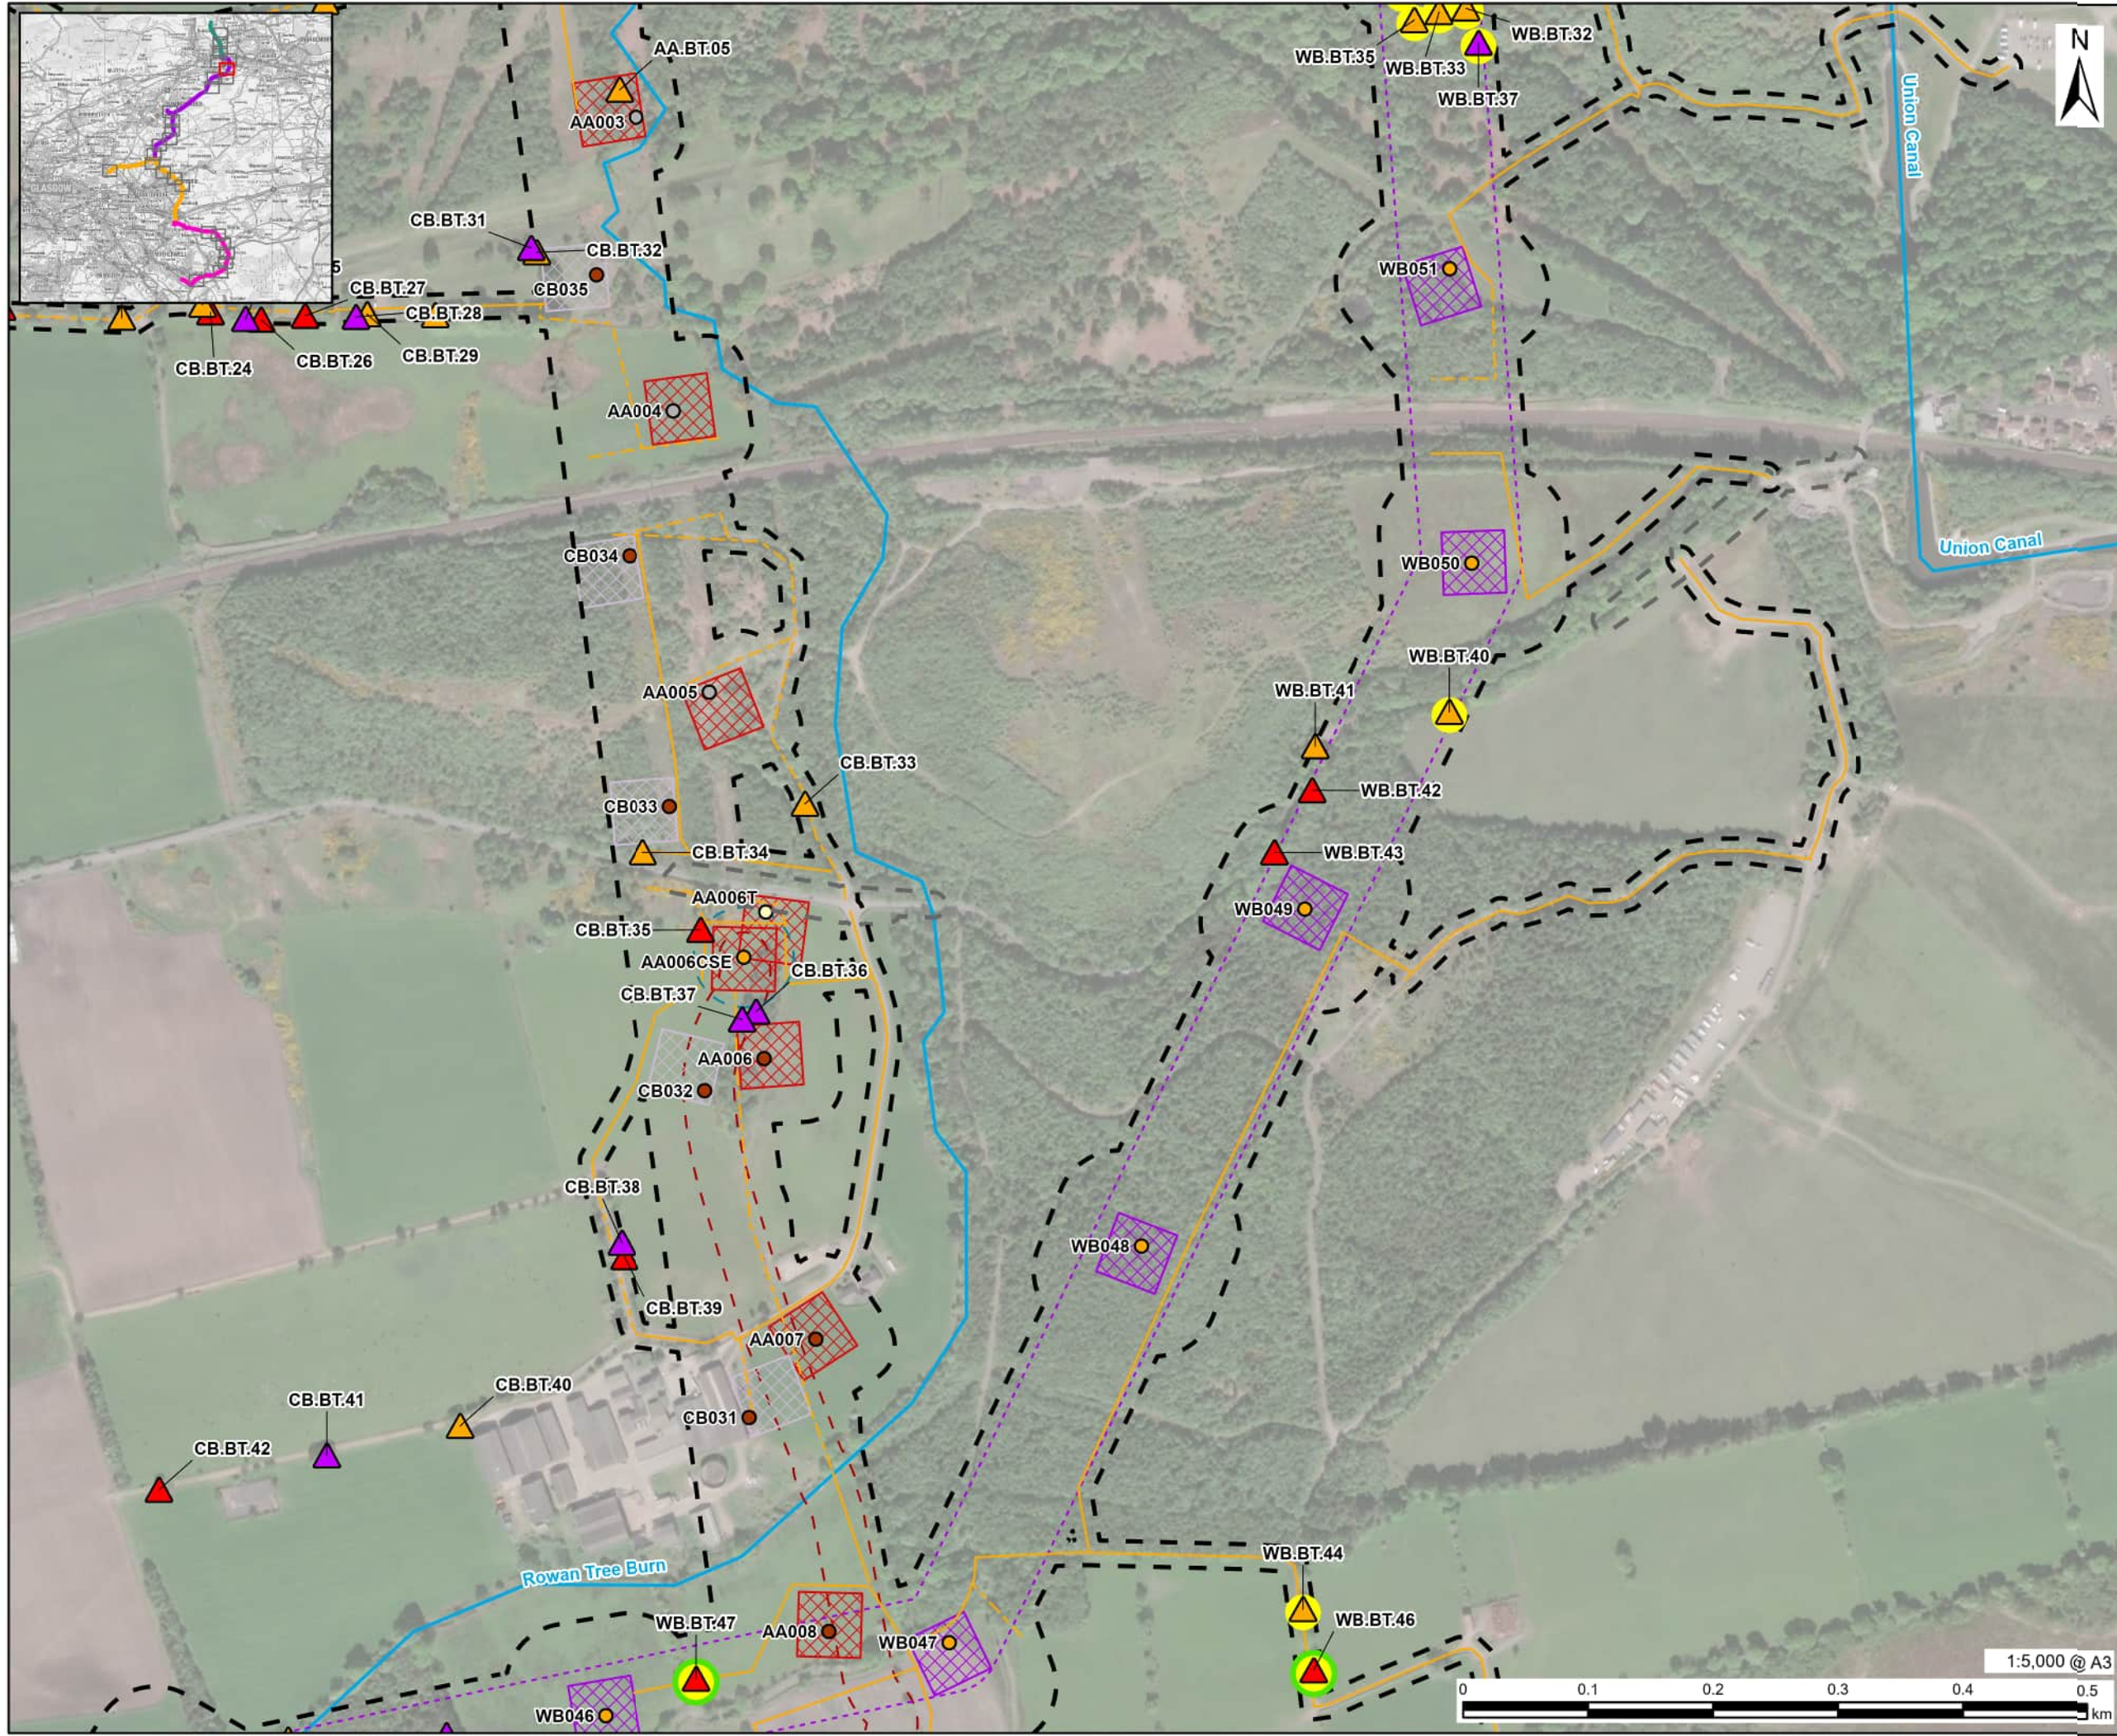

AECOM

PROJECT
Denny Wishaw Network Upgrade

CLIENT
SP Energy Networks

CONSULTANT
AECOM Limited
One Trinity Gardens
Newcastle
NE1 2HF
www.aecom.com

LEGEND

- Existing Tower
- New Tower
- Temporary Tower
- Tower to be Removed
- New Build Tower Compound
- CB Tower Compound
- AA Tower Compound
- New Build Overhead Line Limit of Deviation
- New Tower Limit of Deviation
- AA Route Undergrounding Limit of Deviation
- Temporary Trackway
- Temporary Stone Track
- Watercourse

Survey Buffers

- New Build Overhead Line, CB Route Removal and AA Route Undergrounding Survey Area
- Visibility Splays 10m Buffer (Not Surveyed in Full)

GLTA Survey Results

- PRF-M
- PRF-I
- FAR
- Tree subject to Aerial Survey (or detailed inspection from the ground where access to features was possible from ground level)
- Tree Subject to Emergence Surveys in 2025

NOTES
Microsoft, Vantor, Contains OS data © Crown copyright 2025


ISSUE PURPOSE
Environmental Impact Assessment Report

PROJECT NUMBER
60602788


FIGURE TITLE
Bat Roost Suitability

FIGURE NUMBER
Figure 8.6 (Sheet 6 of 27)

This drawing has been prepared for the use of AECOM's client. It may not be used, modified, reproduced or relied upon by third parties, except as agreed by AECOM or as required by law. AECOM accepts no responsibility, and denies any liability whatsoever, to any party that uses or relies on this drawing without AECOM's express written consent. Do not scale this document. All measurements must be obtained from the stated dimensions.

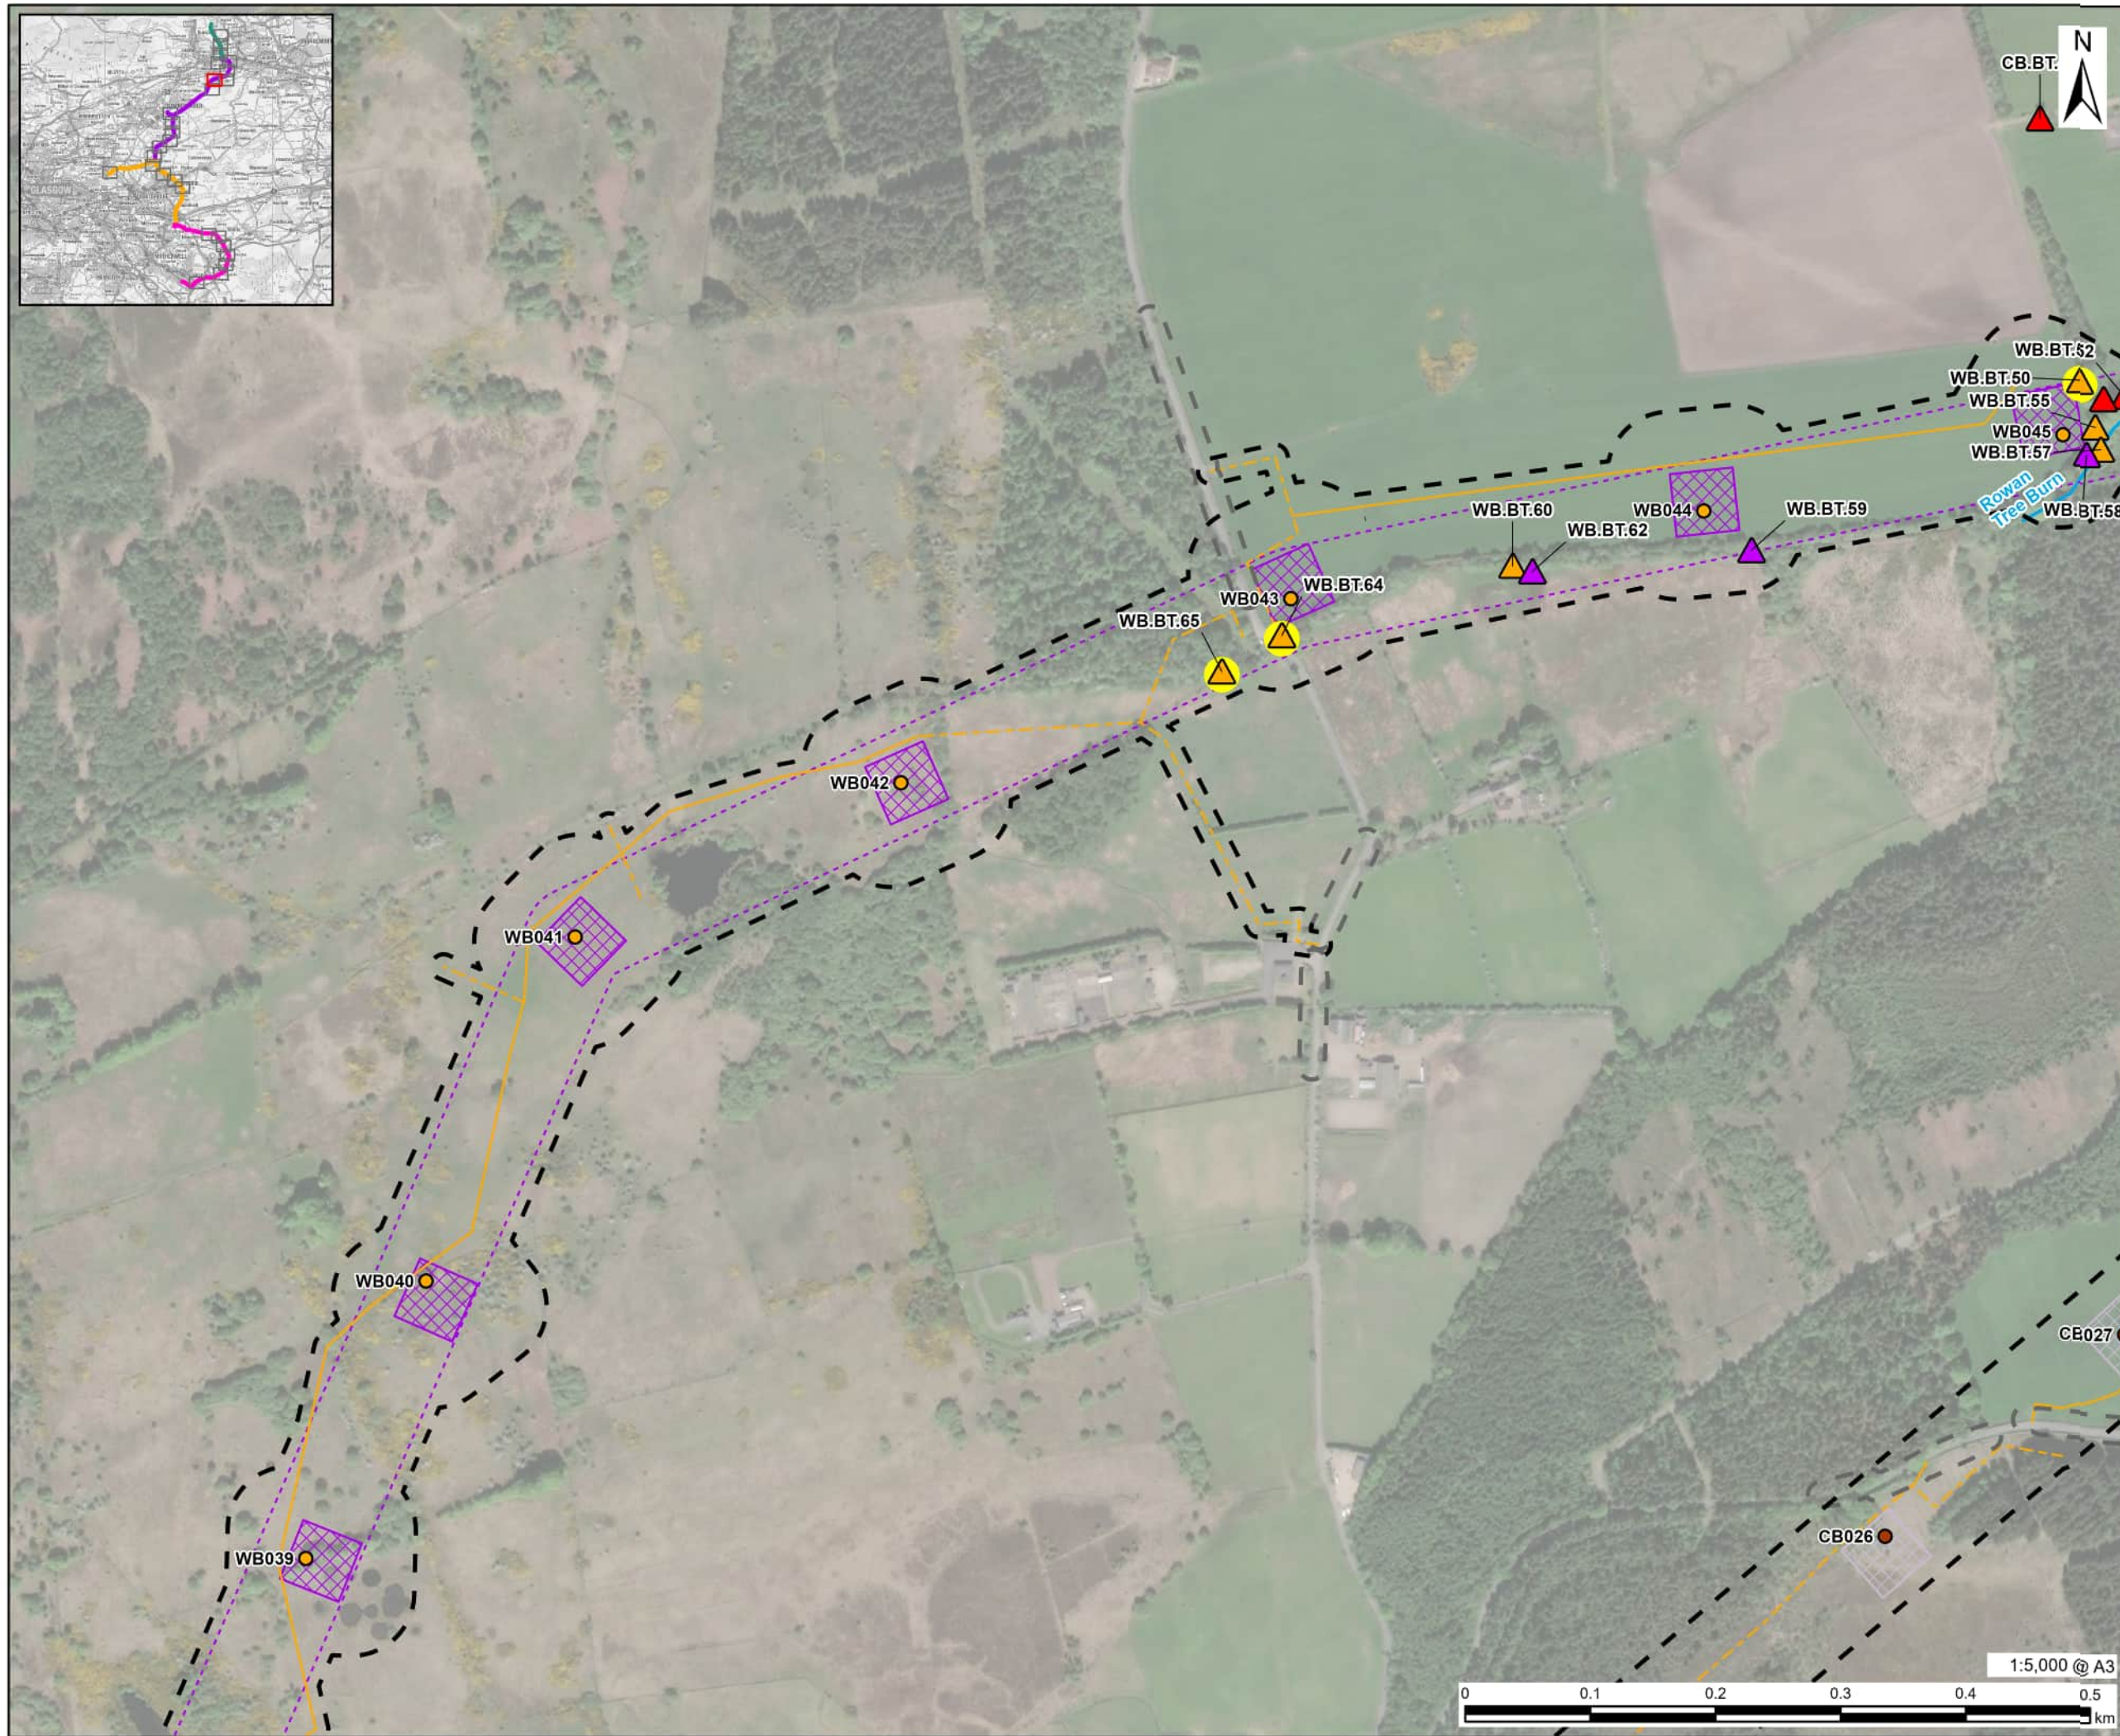

This drawing has been prepared for the use of AECOM's client. It may not be used, modified, reproduced or relied upon by third parties, except as agreed by AECOM or as required by law. AECOM accepts no responsibility, and denies any liability whatsoever, to any party that uses or relies on this drawing without AECOM's express written consent. Do not scale the print. All measurements must be obtained from the scaled dimensions.

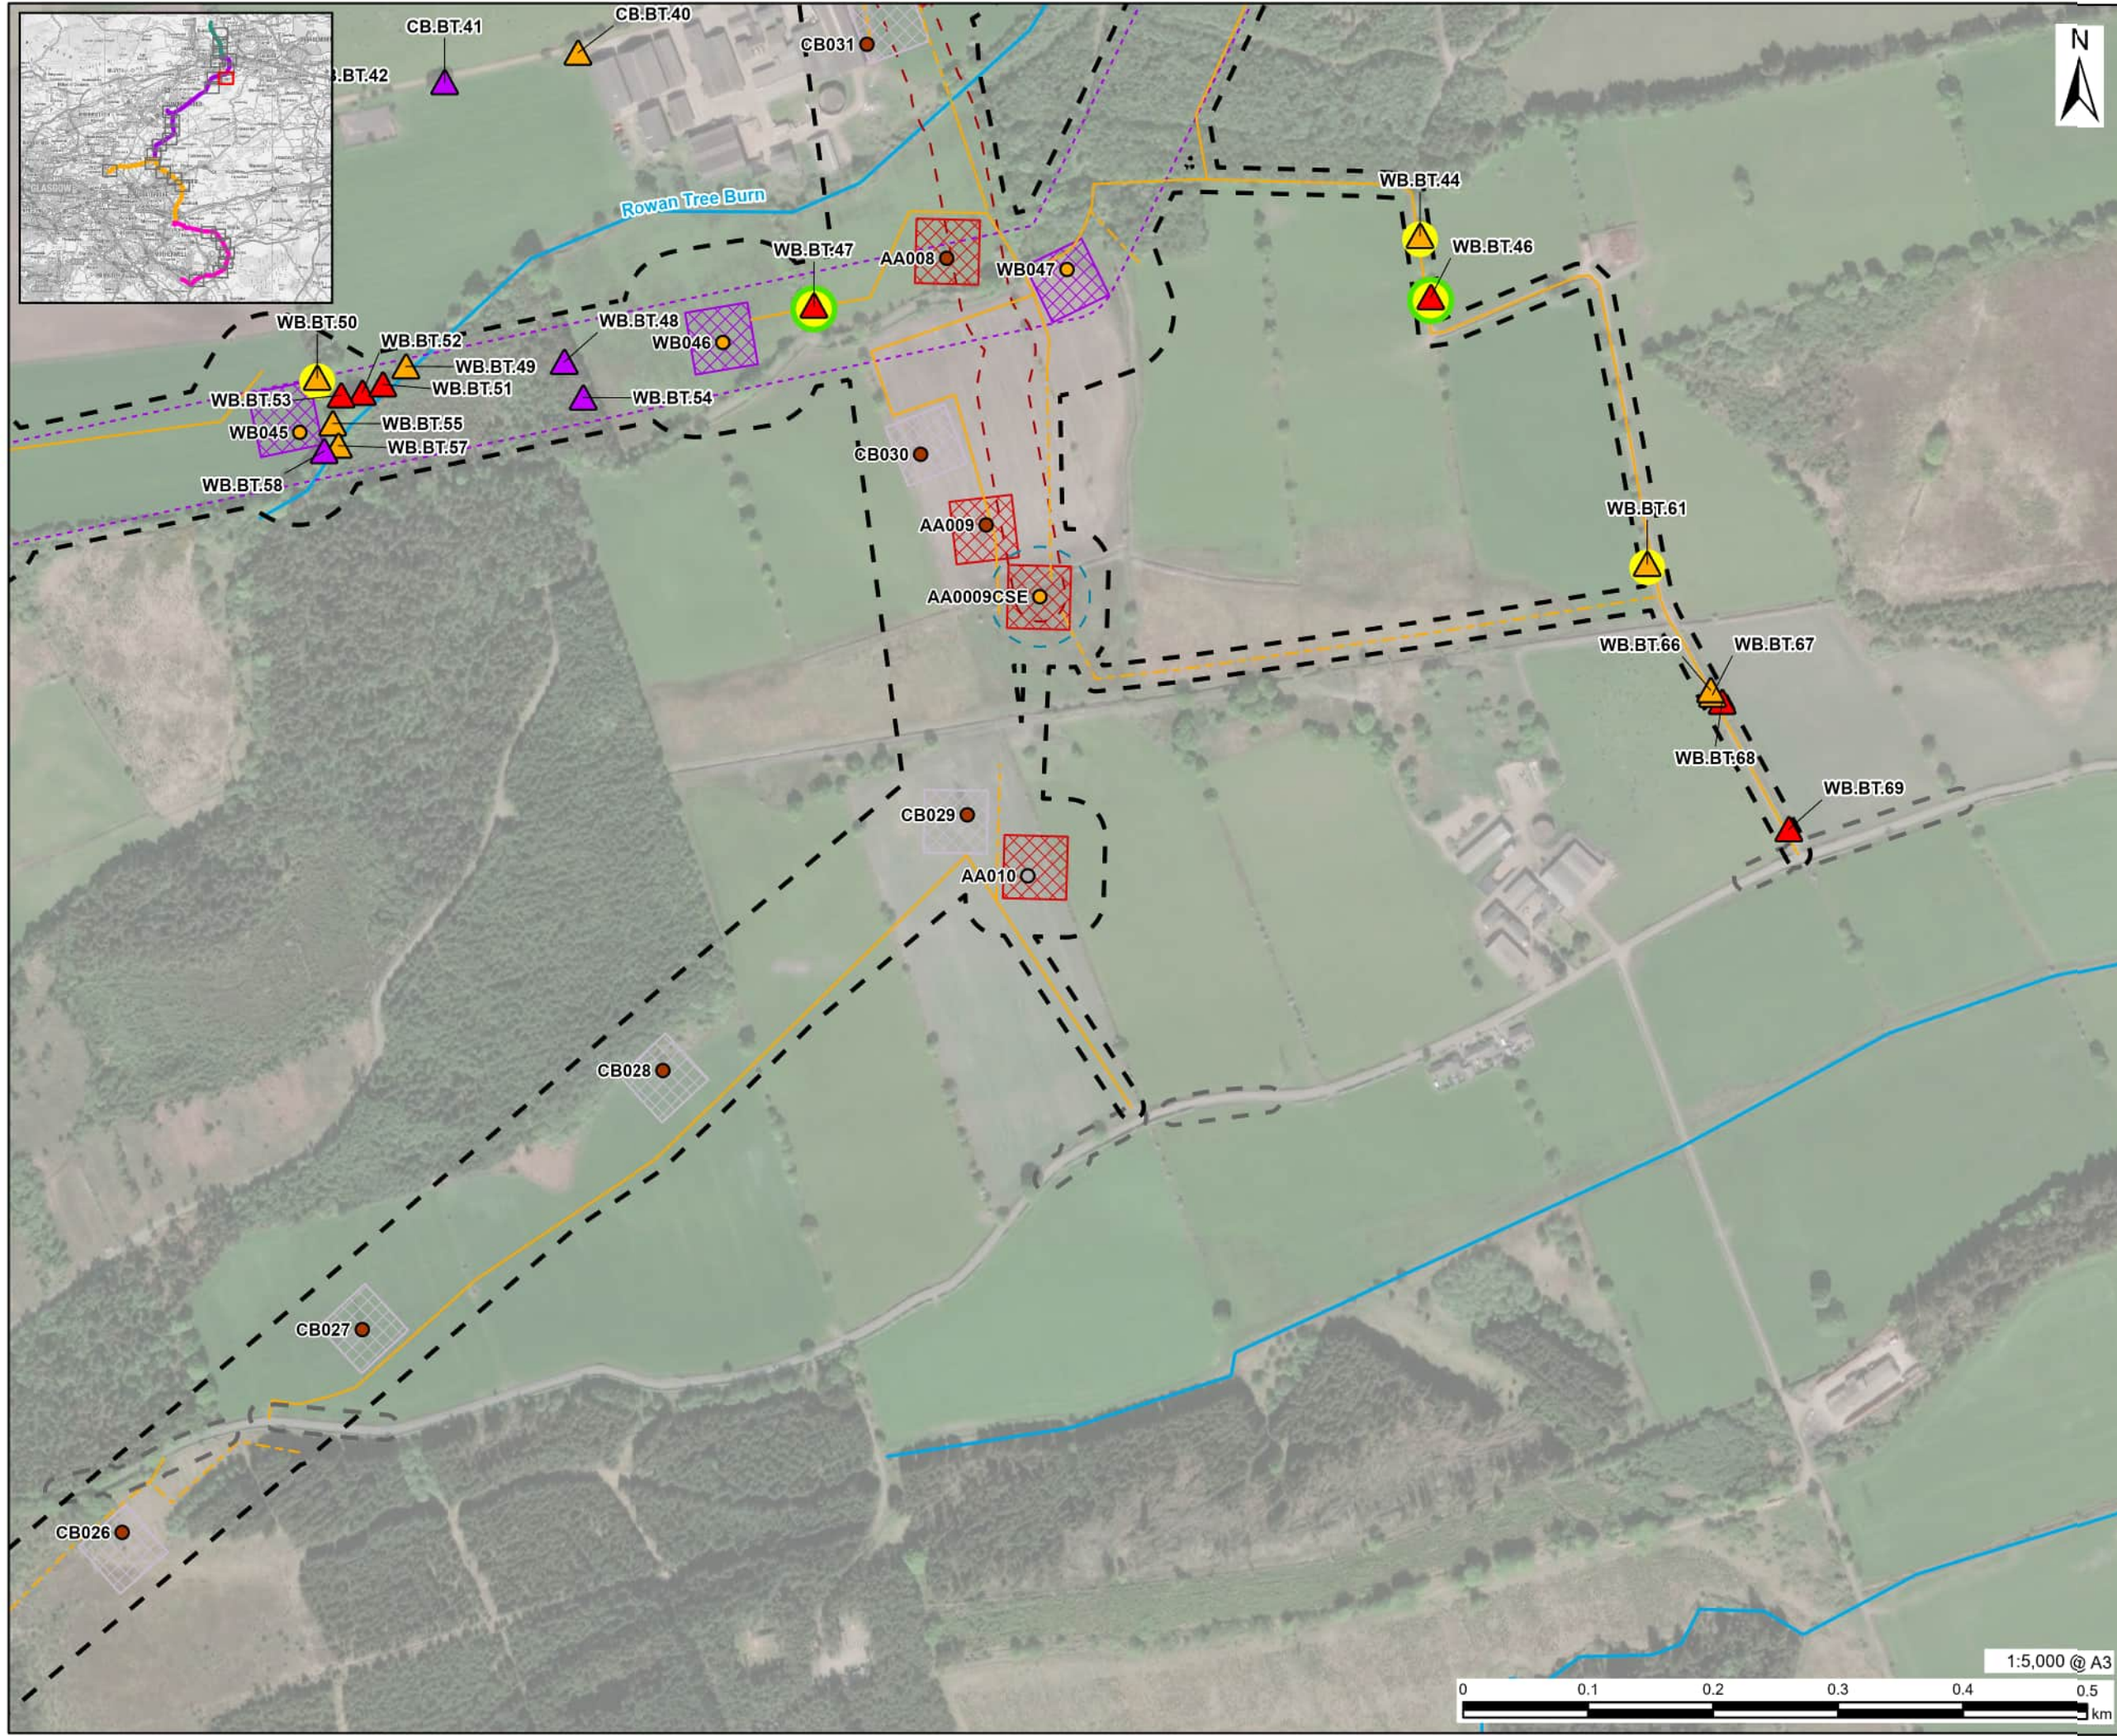

AECOM

PROJECT
Denny Wishaw Network Upgrade

CLIENT
SP Energy Networks

CONSULTANT
AECOM Limited
One Trinity Gardens
Newcastle
NE1 2HF
www.aecom.com

LEGEND

- Existing Tower
- New Tower
- Tower to be Removed
- New Build Tower Compound
- CB Tower Compound
- AA Tower Compound
- New Build Overhead Line Limit of Deviation
- New Tower Limit of Deviation
- AA Route Undergrounding Limit of Deviation
- Temporary Trackway
- Temporary Stone Track
- Watercourse

Survey Buffers

- New Build Overhead Line, CB Route Removal and AA Route Undergrounding Survey Area
- Visibility Splays 10m Buffer (Not Surveyed in Full)

GLTA Survey Results

- PRF-M
- PRF-I
- FAR
- Tree subject to Aerial Survey (or detailed inspection from the ground where access to features was possible from ground level)
- Tree Subject to Emergence Surveys in 2025

NOTES
Microsoft, Vantor, Contains OS data © Crown copyright 2025

ISSUE PURPOSE
Environmental Impact Assessment Report

PROJECT NUMBER
60602788

FIGURE TITLE
Bat Roost Suitability

FIGURE NUMBER
Figure 8.6 (Sheet 8 of 27)



PROJECT

Denny Wishaw Network Upgrade

CLIENT

SP Energy Networks

CONSULTANT

AECOM Limited
One Trinity Gardens
Newcastle
NE1 2HF
www.aecom.com

LEGEND

- New Tower
- Tower to be Removed
- New Build Tower Compound
- CB Tower Compound
- New Build Overhead Line Limit of Deviation
- Temporary Trackway
- Temporary Stone Track
- Overhead Line Site Compound
- Watercourse
- Survey Buffers
 - New Build Overhead Line, CB Route Removal and AA Route Undergrounding Survey Area
 - Visibility Splays 10m Buffer (Not Surveyed in Full)
- GLTA Survey Results
 - PRF-M
 - Tree subject to Aerial Survey (or detailed inspection from the ground where access to features was possible from ground level)
 - Tree Subject to Emergence Surveys in 2025

NOTES

Microsoft, Vantor, Contains OS data © Crown copyright 2025

ISSUE PURPOSE

Environmental Impact Assessment Report

PROJECT NUMBER


60602788

FIGURE TITLE

Bat Roost Suitability

FIGURE NUMBER

Figure 8.6 (Sheet 9 of 27)

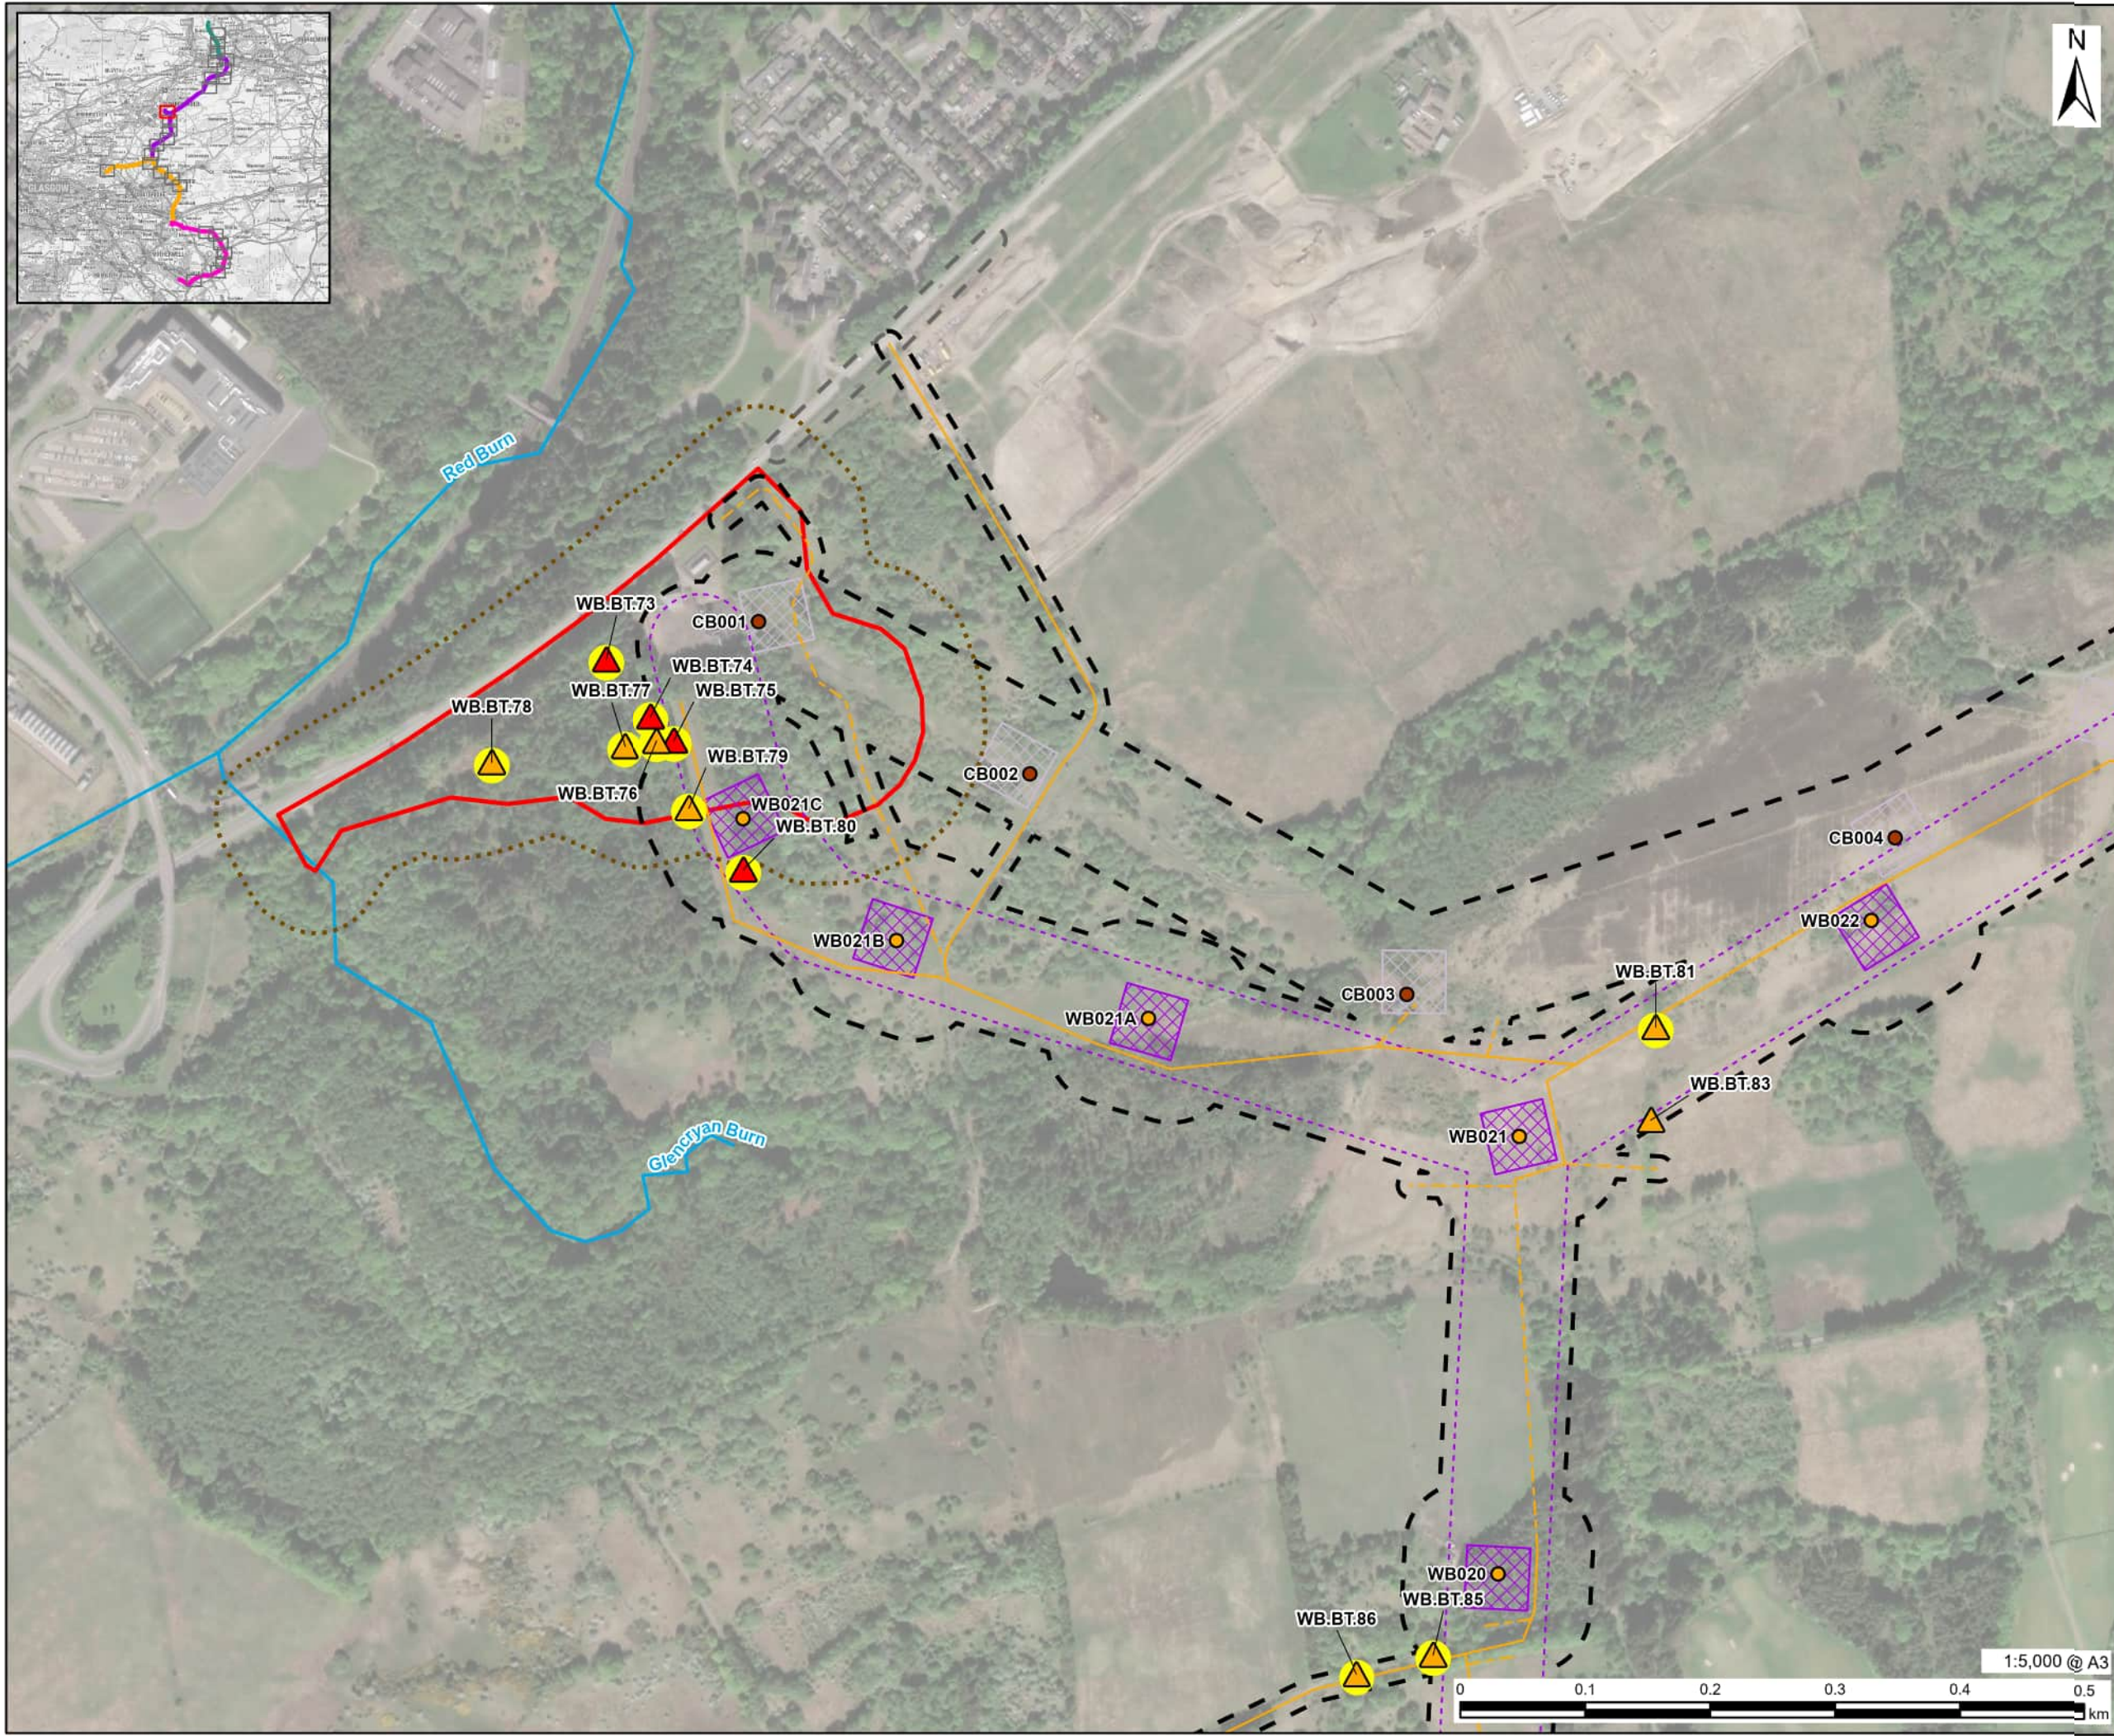

AECOM

PROJECT
Denny Wishaw Network Upgrade

CLIENT
SP Energy Networks

CONSULTANT
AECOM Limited
One Trinity Gardens
Newcastle
NE1 2HF
www.aecom.com

LEGEND

- New Tower
- Tower to be Removed
- Cumbernauld Substation Site Boundary
- New Build Tower Compound
- CB Tower Compound
- New Build Overhead Line Limit of Deviation
- Temporary Trackway
- Temporary Stone Track
- Watercourse

Survey Buffers

- New Build Overhead Line, CB Route Removal and AA Route Undergrounding Survey Area
- Substation Works / Extensions Survey Area
- Visibility Splays 10m Buffer (Not Surveyed in Full)

GLTA Survey Results

- PRF-M
- PRF-I
- Tree subject to Aerial Survey (or detailed inspection from the ground where access to features was possible from ground level)

NOTES

Microsoft, Vantor, Contains OS data © Crown copyright 2025

ISSUE PURPOSE

Environmental Impact Assessment Report

PROJECT NUMBER

60602788

FIGURE TITLE

Bat Roost Suitability

FIGURE NUMBER

Figure 8.6 (Sheet 10 of 27)



AECOM

PROJECT
Denny Wishaw Network Upgrade

CLIENT
SP Energy Networks

CONSULTANT
AECOM Limited
One Trinity Gardens
Newcastle
NE1 2HF
www.aecom.com

LEGEND

- New Tower
- New Build Tower Compound
- New Build Overhead Line Limit of Deviation
- Temporary Trackway
- Temporary Stone Track
- Watercourse
- Survey Buffers
 - New Build Overhead Line, CB Route Removal and AA Route Undergrounding Survey Area
 - Visibility Splays 10m Buffer (Not Surveyed in Full)
- GLTA Survey Results
 - PRF-M
 - PRF-I
 - FAR
 - Tree subject to Aerial Survey (or detailed inspection from the ground where access to features was possible from ground level)

NOTES
Microsoft, Vantor, Contains OS data © Crown copyright 2025

ISSUE PURPOSE
Environmental Impact Assessment Report

PROJECT NUMBER
60602788

FIGURE TITLE
Bat Roost Suitability

FIGURE NUMBER
Figure 8.6 (Sheet 11 of 27)



AECOM

PROJECT
Denny Wishaw Network Upgrade

CLIENT
SP Energy Networks

CONSULTANT
AECOM Limited
One Trinity Gardens
Newcastle
NE1 2HF
www.aecom.com

- LEGEND**
- New Tower
 - New Build Tower Compound
 - New Build Overhead Line Limit of Deviation
 - Temporary Trackway
 - Temporary Stone Track
 - Watercourse
 - Survey Buffers
 - New Build Overhead Line, CB Route Removal and AA Route Undergrounding Survey Area
 - Visibility Splays 10m Buffer (Not Surveyed in Full)
 - GLTA Survey Results
 - PRF-M
 - PRF-I
 - FAR
 - Tree subject to Aerial Survey (or detailed inspection from the ground where access to features was possible from ground level)


NOTES
Microsoft, Vantor, Contains OS data © Crown copyright 2025

ISSUE PURPOSE
Environmental Impact Assessment Report

PROJECT NUMBER
60602788

FIGURE TITLE
Bat Roost Suitability

FIGURE NUMBER
Figure 8.6 (Sheet 12 of 27)

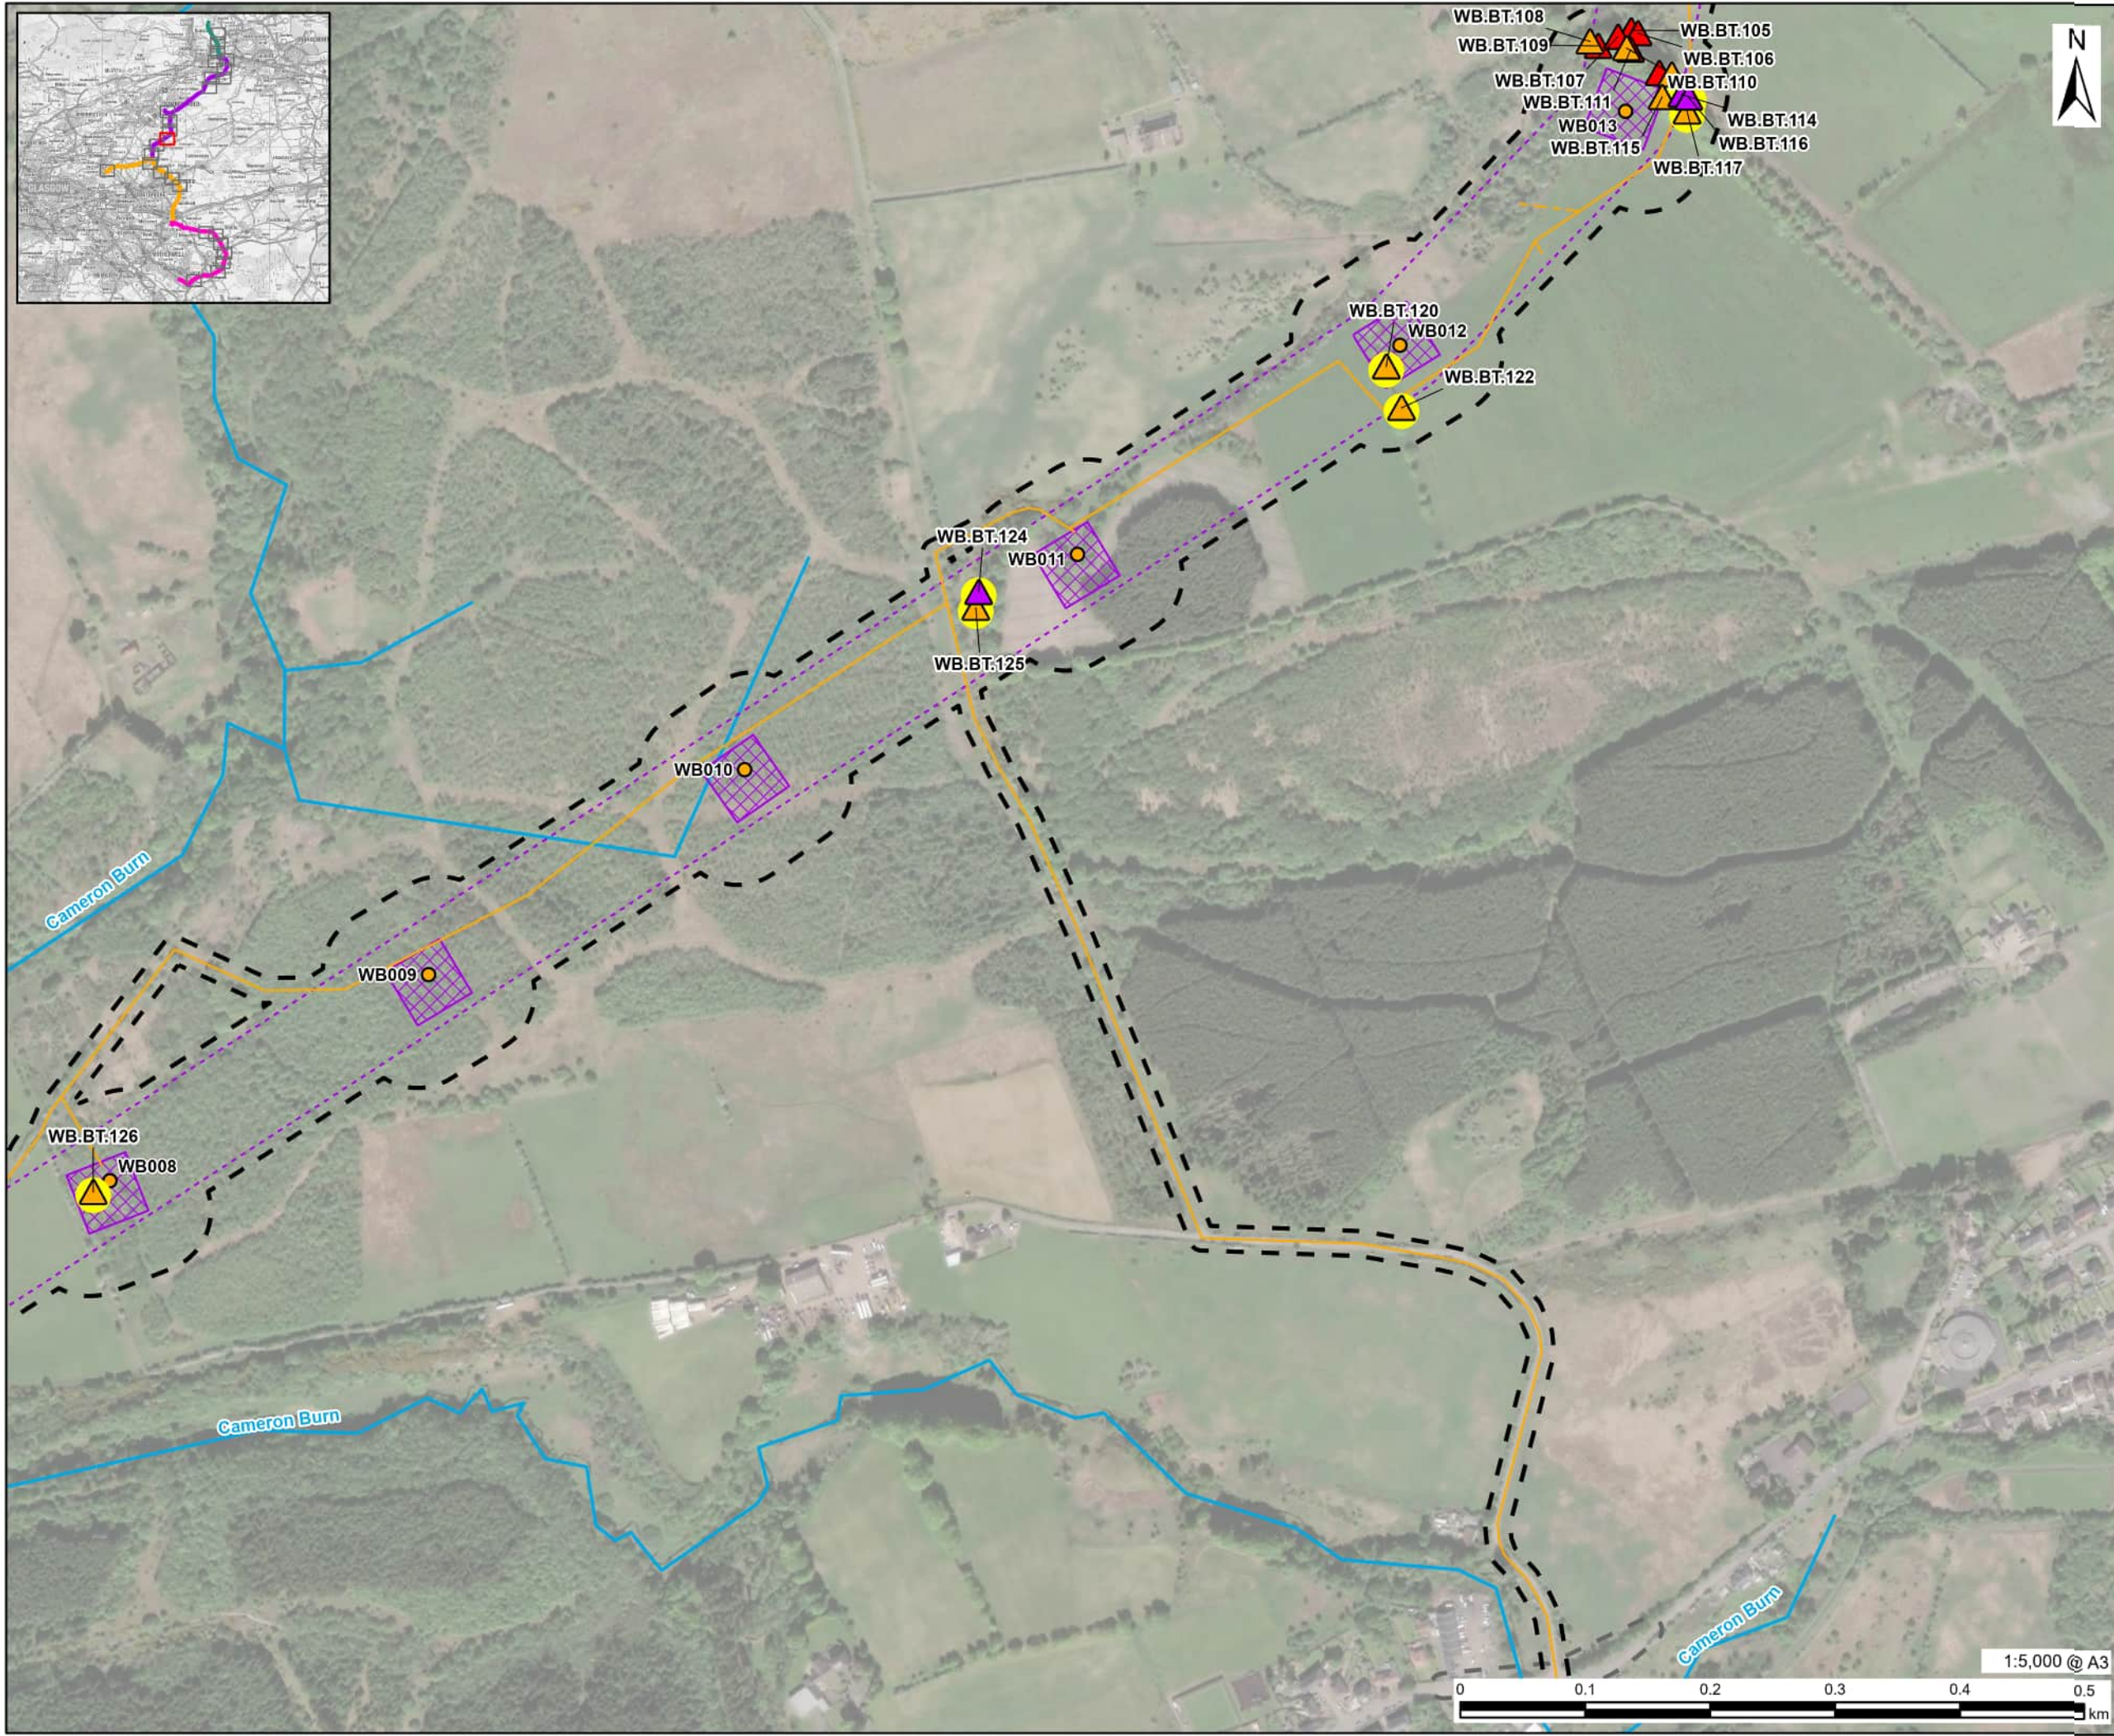

AECOM

PROJECT
Denny Wishaw Network Upgrade

CLIENT
SP Energy Networks

CONSULTANT
AECOM Limited
One Trinity Gardens
Newcastle
NE1 2HF
www.aecom.com

LEGEND

- New Tower
- New Build Tower Compound
- New Build Overhead Line Limit of Deviation
- Temporary Trackway
- Temporary Stone Track
- Watercourse
- Survey Buffers
 - New Build Overhead Line, CB Route Removal and AA Route Undergrounding Survey Area
 - Visibility Splays 10m Buffer (Not Surveyed in Full)
- GLTA Survey Results
 - PRF-M
 - PRF-I
 - FAR
 - Tree subject to Aerial Survey (or detailed inspection from the ground where access to features was possible from ground level)


NOTES
Microsoft, Vantor, Contains OS data © Crown copyright 2025

ISSUE PURPOSE
Environmental Impact Assessment Report

PROJECT NUMBER
60602788

FIGURE TITLE
Bat Roost Suitability

FIGURE NUMBER
Figure 8.6 (Sheet 13 of 27)

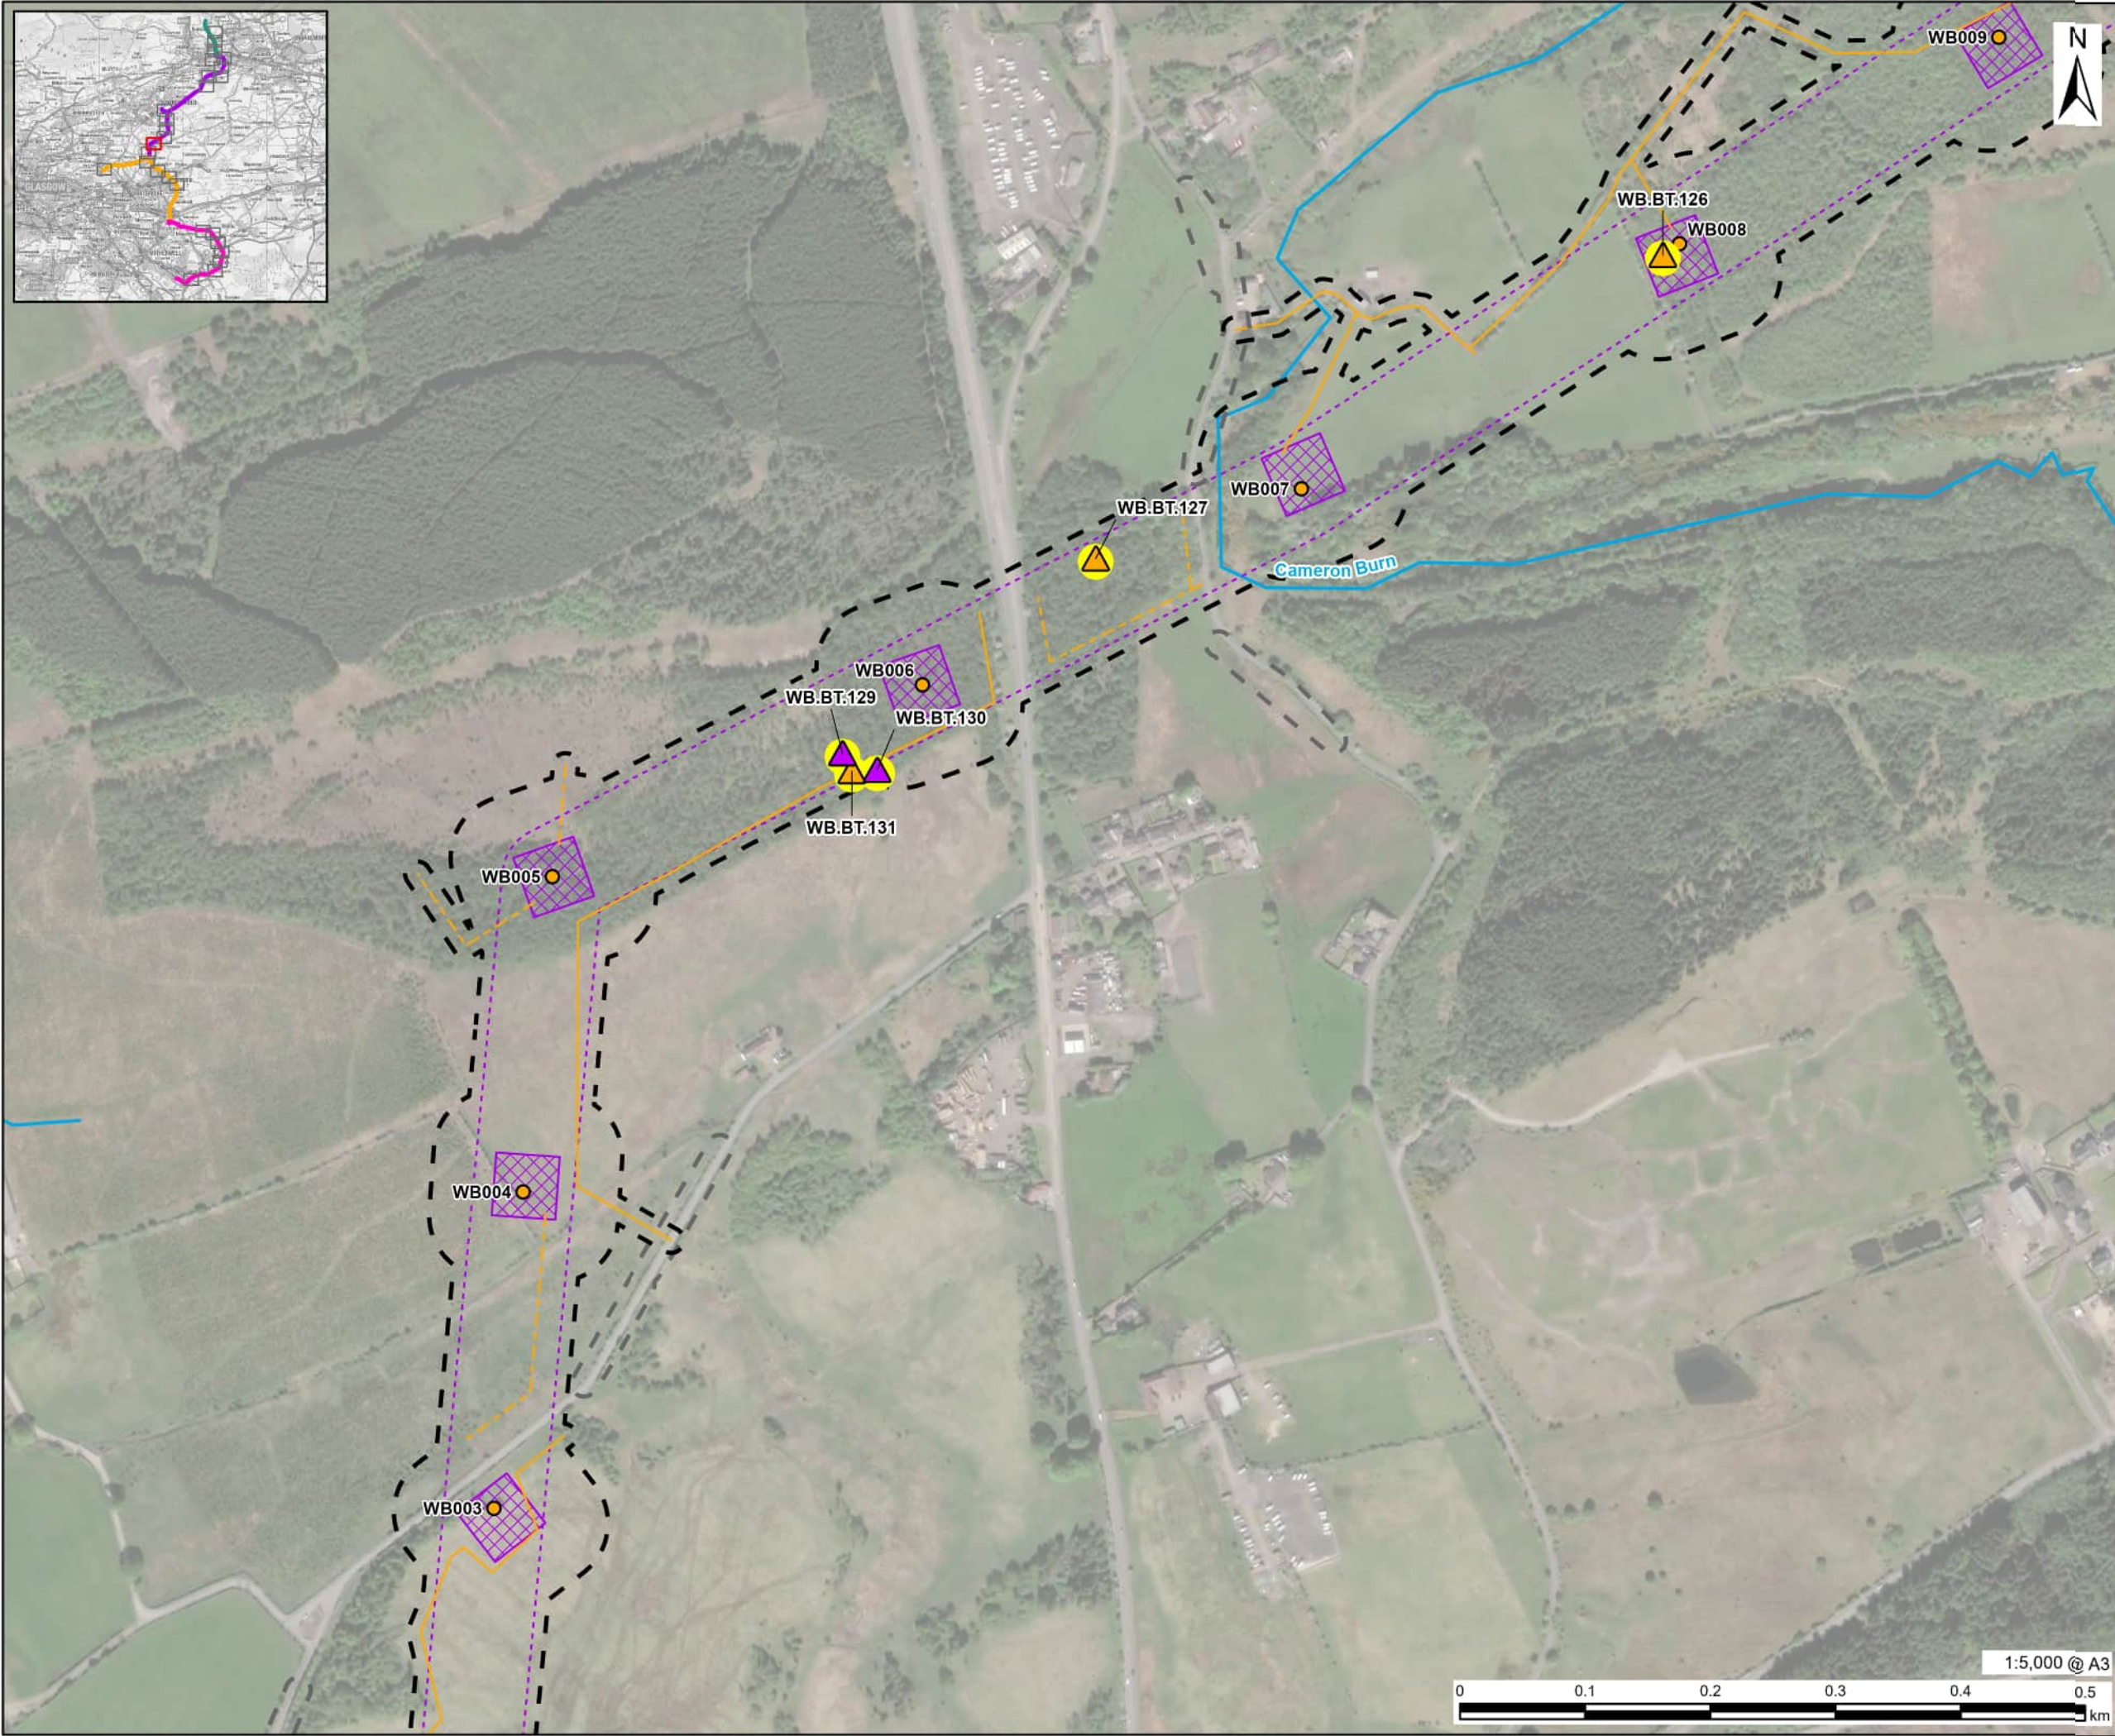

AECOM

PROJECT
Denny Wishaw Network Upgrade

CLIENT
SP Energy Networks

CONSULTANT
AECOM Limited
One Trinity Gardens
Newcastle
NE1 2HF
www.aecom.com

LEGEND

- New Tower
- New Build Tower Compound
- New Build Overhead Line Limit of Deviation
- Temporary Trackway
- Temporary Stone Track
- Watercourse

Survey Buffers

- New Build Overhead Line, CB Route Removal and AA Route Undergrounding Survey Area
- Visibility Splays 10m Buffer (Not Surveyed in Full)

GLTA Survey Results

- PRF-I
- FAR
- Tree subject to Aerial Survey (or detailed inspection from the ground where access to features was possible from ground level)

NOTES

Microsoft, Vantor, Contains OS data © Crown copyright 2025

ISSUE PURPOSE

Environmental Impact Assessment Report

PROJECT NUMBER


60602788

FIGURE TITLE

Bat Roost Suitability

FIGURE NUMBER

Figure 8.6 (Sheet 14 of 27)

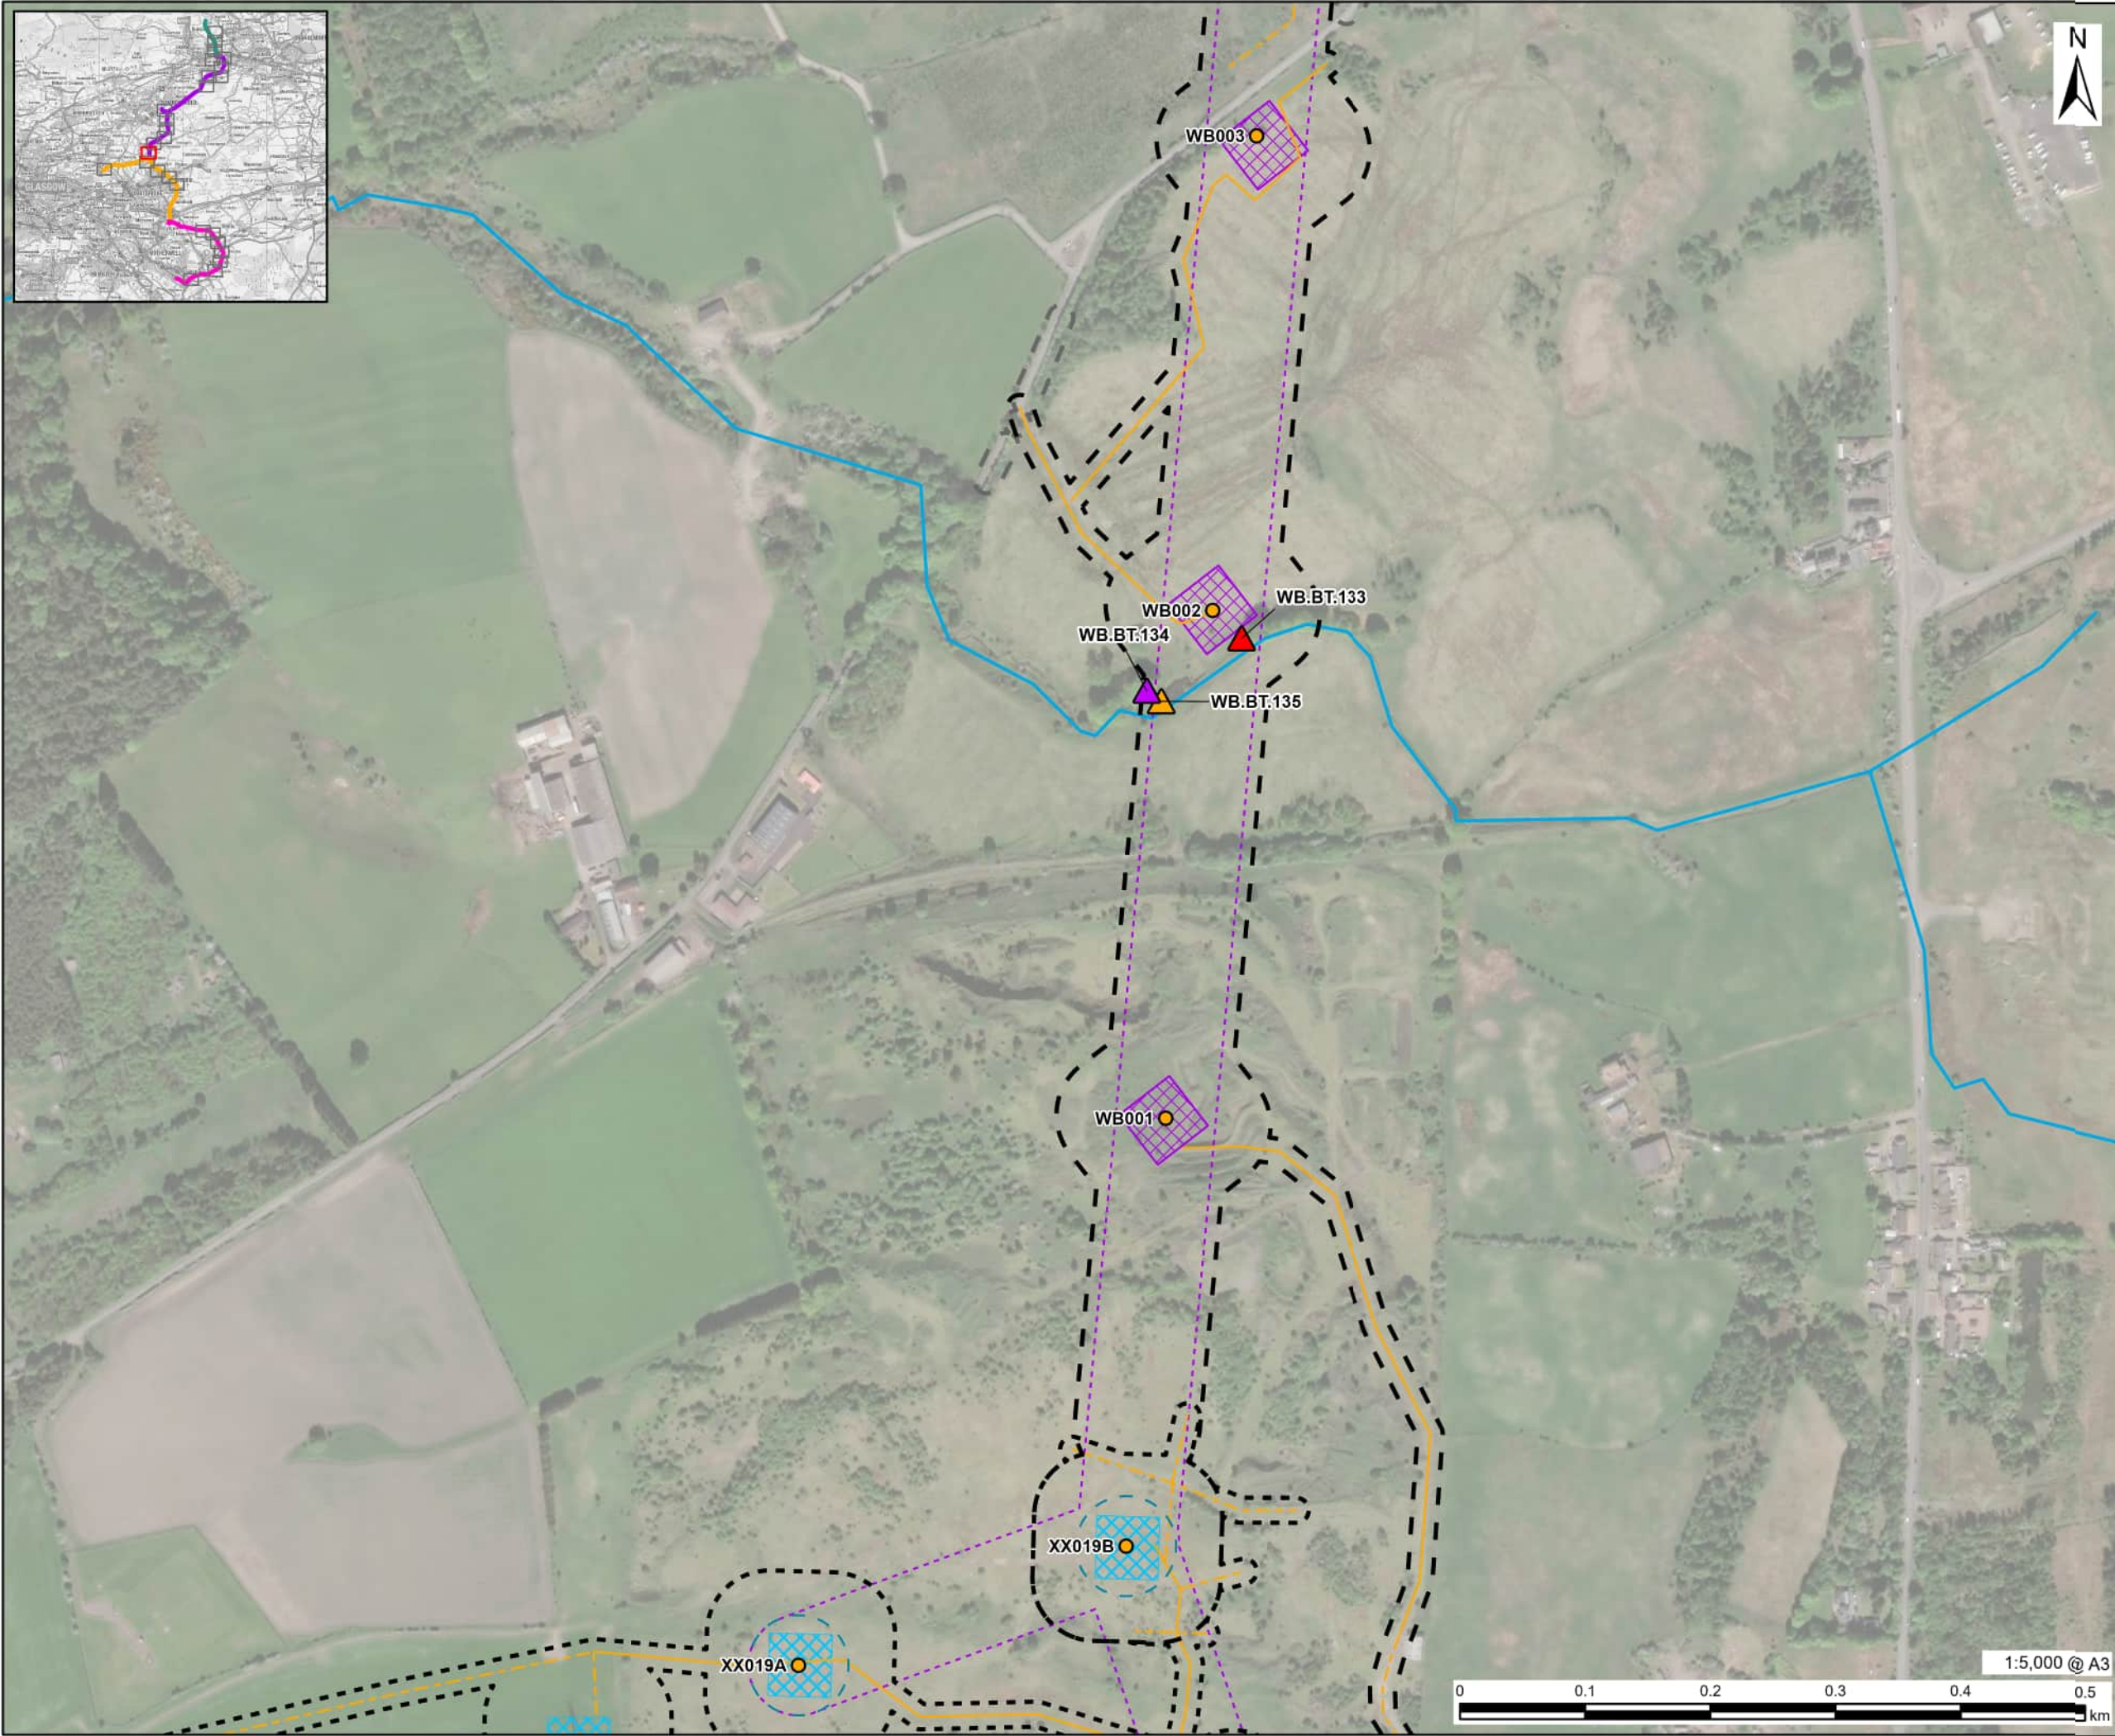

AECOM

PROJECT

Denny Wishaw Network Upgrade

CLIENT

SP Energy Networks

CONSULTANT

AECOM Limited
One Trinity Gardens
Newcastle
NE1 2HF
www.aecom.com

LEGEND

- New Tower
- New Build Tower Compound
- XX Tower Compound
- New Build Overhead Line Limit of Deviation
- New Tower Limit of Deviation
- Temporary Trackway
- Temporary Stone Track
- Watercourse
- Survey Buffers
 - New Build Overhead Line, CB Route Removal and AA Route Undergrounding Survey Area
 - Uprated Overhead Lines Survey Area
 - Visibility Splays 10m Buffer (Not Surveyed in Full)
- GLTA Survey Results
 - PRF-M
 - PRF-I
 - FAR

NOTES

Microsoft, Vantor, Contains OS data © Crown copyright 2025

ISSUE PURPOSE

Environmental Impact Assessment Report

PROJECT NUMBER


60602788

FIGURE TITLE

Bat Roost Suitability

FIGURE NUMBER

Figure 8.6 (Sheet 15 of 27)

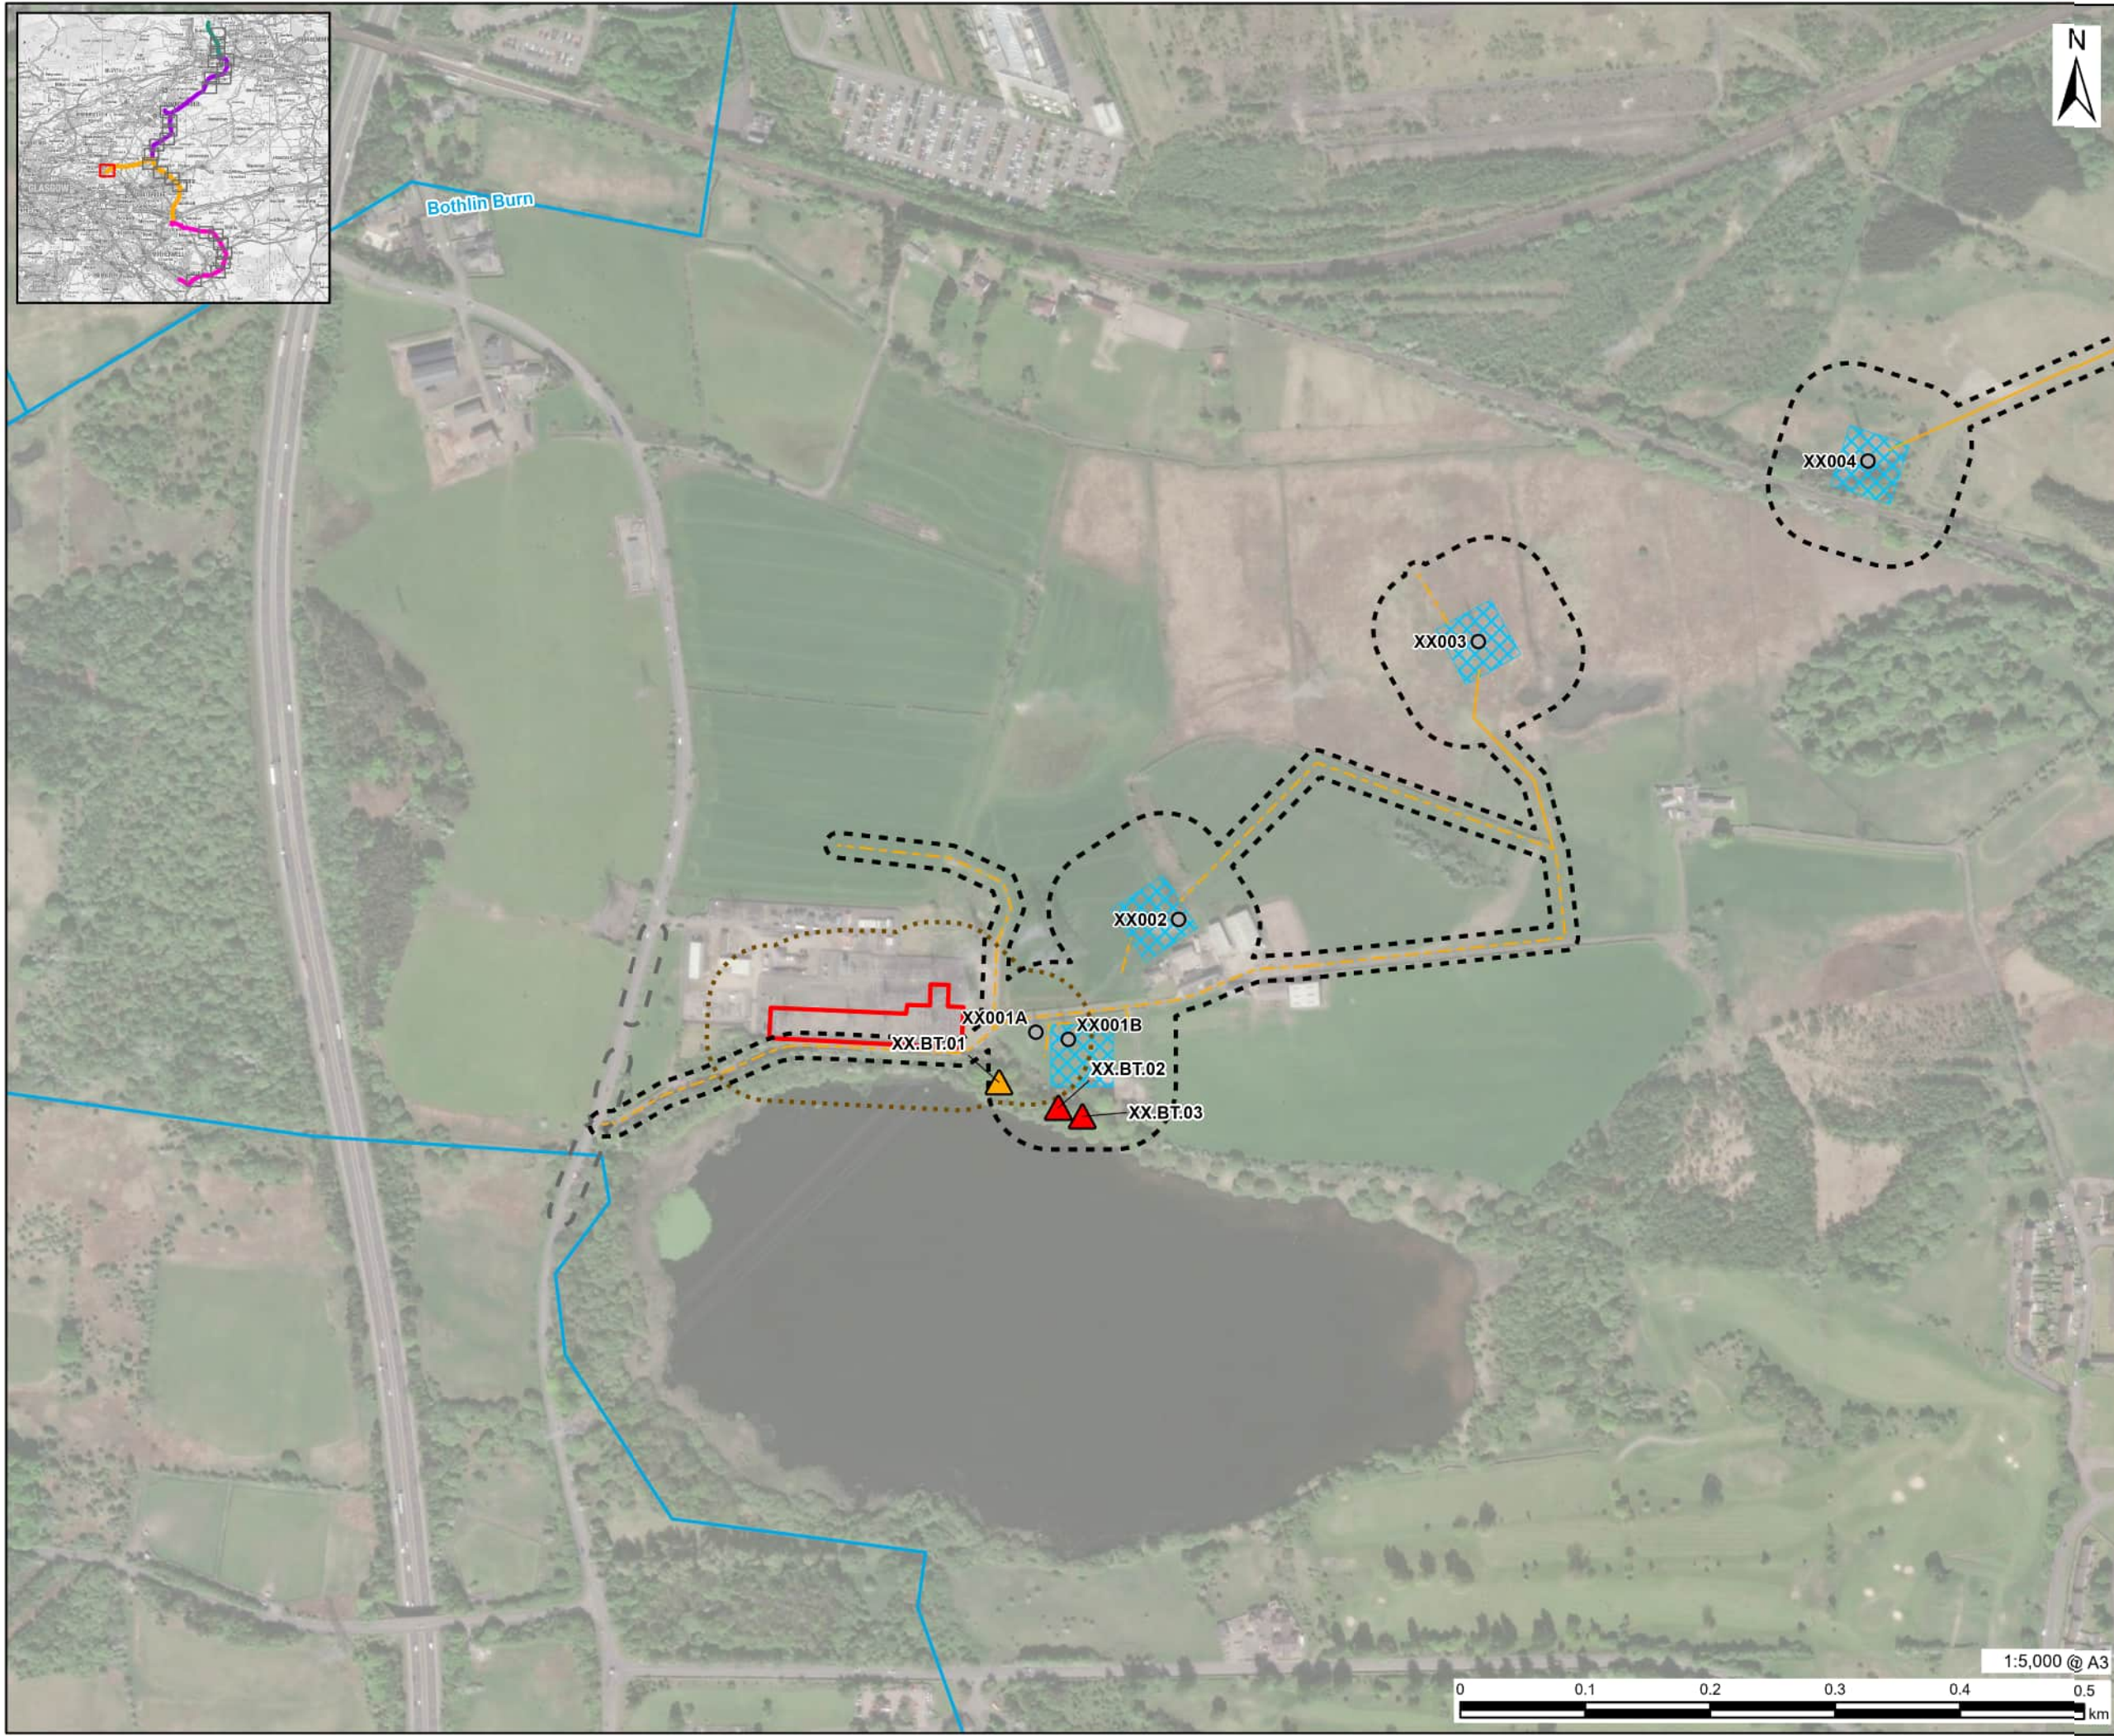

AECOM

PROJECT

Denny Wishaw Network Upgrade

CLIENT

SP Energy Networks

CONSULTANT

AECOM Limited
One Trinity Gardens
Newcastle
NE1 2HF
www.aecom.com

LEGEND

Existing Tower

Easterhouse Substation Site Boundary

XX Tower Compound

Temporary Trackway

Temporary Stone Track

Watercourse

Survey Buffers

Up-rated Overhead Lines Survey Area

Substation Works / Extensions Survey Area

Visibility Splays 10m Buffer (Not Surveyed in Full)

GLTA Survey Results

PRF-M

PRF-I

NOTES

Microsoft, Vantor, Contains OS data © Crown copyright 2025

ISSUE PURPOSE

Environmental Impact Assessment Report

PROJECT NUMBER


60602788

FIGURE TITLE

Bat Roost Suitability

FIGURE NUMBER

Figure 8.6 (Sheet 16 of 27)

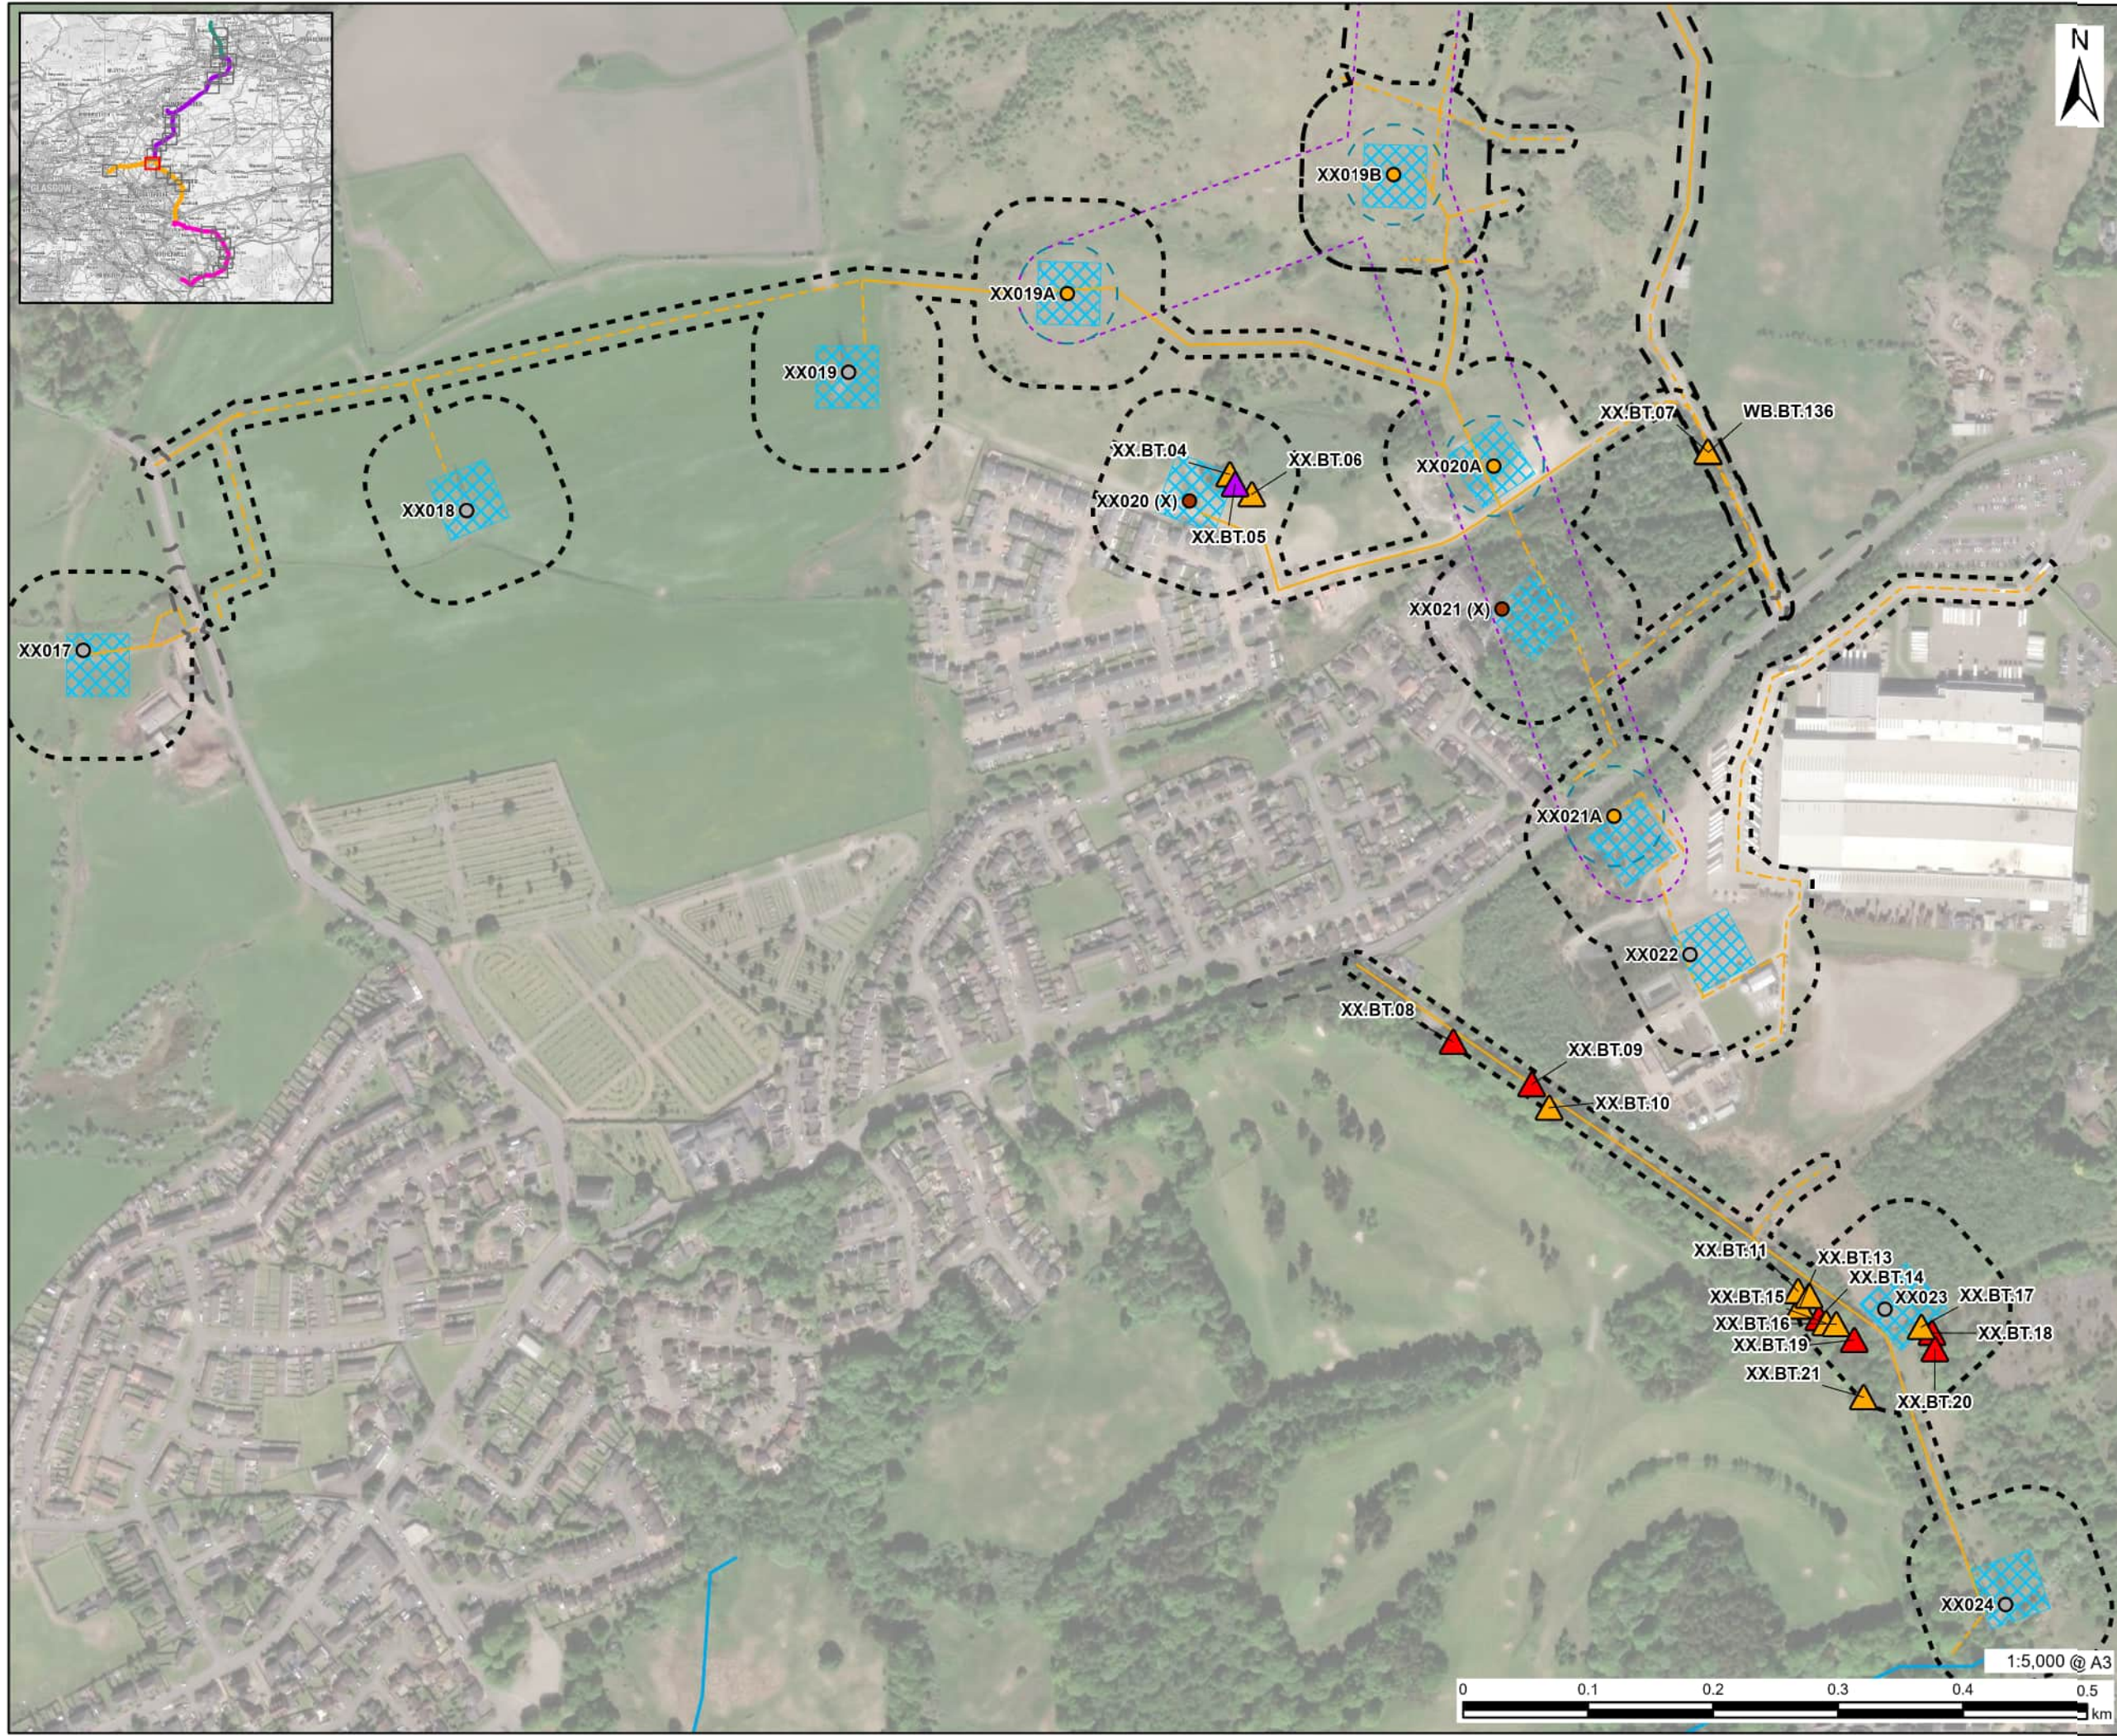

AECOM
PROJECT
Denny Wishaw Network Upgrade
CLIENT
SP Energy Networks
CONSULTANT
AECOM Limited
One Trinity Gardens
Newcastle
NE1 2HF
www.aecom.com

LEGEND
Existing Tower
New Tower
Tower to be Removed
XX Tower Compound
New Build Overhead Line Limit of Deviation
New Tower Limit of Deviation
Temporary Trackway
Temporary Stone Track
Watercourse
Survey Buffers
New Build Overhead Line, CB Route Removal and AA Route Undergrounding Survey Area
Upgraded Overhead Lines Survey Area
Visibility Splays 10m Buffer (Not Surveyed in Full)
GLTA Survey Results
PRF-M
PRF-I
FAR

NOTES
Microsoft, Vantor, Contains OS data © Crown copyright 2025
ISSUE PURPOSE
Environmental Impact Assessment Report
PROJECT NUMBER
60602788
FIGURE TITLE
Bat Roost Suitability
FIGURE NUMBER
Figure 8.6 (Sheet 17 of 27)



AECOM

PROJECT

Denny Wishaw Network Upgrade

CLIENT

SP Energy Networks

CONSULTANT

AECOM Limited
One Trinity Gardens
Newcastle
NE1 2HF
www.aecom.com

LEGEND

- Existing Tower
- XX Tower Compound
- Temporary Trackway
- Temporary Stone Track
- Watercourse
- Survey Buffers
 - Uprated Overhead Lines Survey Area
 - Visibility Splays 10m Buffer (Not Surveyed in Full)
- GLTA Survey Results
 - PRF-I

NOTES

Microsoft, Vantor, Contains OS data © Crown copyright 2025

ISSUE PURPOSE

Environmental Impact Assessment Report

PROJECT NUMBER

60602788

FIGURE TITLE

Bat Roost Suitability

FIGURE NUMBER

Figure 8.6 (Sheet 18 of 27)



AECOM

PROJECT

Denny Wishaw Network Upgrade

CLIENT

SP Energy Networks

CONSULTANT

AECOM Limited
One Trinity Gardens
Newcastle
NE1 2HF
www.aecom.com

LEGEND

- Existing Tower
- XX Tower Compound
- Temporary Trackway
- Temporary Stone Track
- Watercourse

Survey Buffers

- Uprated Overhead Lines Survey Area
- Visibility Splays 10m Buffer (Not Surveyed in Full)

GLTA Survey Results

- PRF-M
- PRF-I
- Moderate

NOTES

Microsoft, Vantor, Contains OS data © Crown copyright 2025

ISSUE PURPOSE

Environmental Impact Assessment Report

PROJECT NUMBER

60602788

FIGURE TITLE

Bat Roost Suitability

FIGURE NUMBER

Figure 8.6 (Sheet 19 of 27)



AECOM

PROJECT
Denny Wishaw Network Upgrade

CLIENT
SP Energy Networks

CONSULTANT
AECOM Limited
One Trinity Gardens
Newcastle
NE1 2HF
www.aecom.com

LEGEND

- Existing Tower
- XX Tower Compound
- Temporary Trackway
- Temporary Stone Track
- Watercourse

Survey Buffers

- Uprated Overhead Lines Survey Area
- Visibility Splays 10m Buffer (Not Surveyed in Full)

GLTA Survey Results

- PRF-M
- PRF-I

NOTES

Microsoft, Vantor, Contains OS data © Crown copyright 2025

ISSUE PURPOSE

Environmental Impact Assessment Report

PROJECT NUMBER

60602788

FIGURE TITLE

Bat Roost Suitability

FIGURE NUMBER

Figure 8.6 (Sheet 20 of 27)



This drawing has been prepared for the use of AECOM's client. It may not be used, modified, reproduced or relied upon by third parties, except as agreed by AECOM or as required by law. AECOM accepts no responsibility, and denies any liability whatsoever, to any party that uses or relies on this drawing without AECOM's explicit written consent. Do not scale this document. All measurements must be obtained from the scaled dimensions.



AECOM

PROJECT

Denny Wishaw Network Upgrade

CLIENT

SP Energy Networks

CONSULTANT

AECOM Limited
One Trinity Gardens
Newcastle
NE1 2HF
www.aecom.com

LEGEND

- Existing Tower
- XR Tower Compound
- Temporary Trackway
- Temporary Stone Track
- Watercourse
- Survey Buffers
 - Uprated Overhead Lines Survey Area
 - Visibility Splays 10m Buffer (Not Surveyed in Full)
- GLTA Survey Results
 - PRF-M

NOTES

Microsoft, Vantor, Contains OS data © Crown copyright 2025

ISSUE PURPOSE

Environmental Impact Assessment Report

PROJECT NUMBER


60602788

FIGURE TITLE

Bat Roost Suitability

FIGURE NUMBER

Figure 8.6 (Sheet 22 of 27)

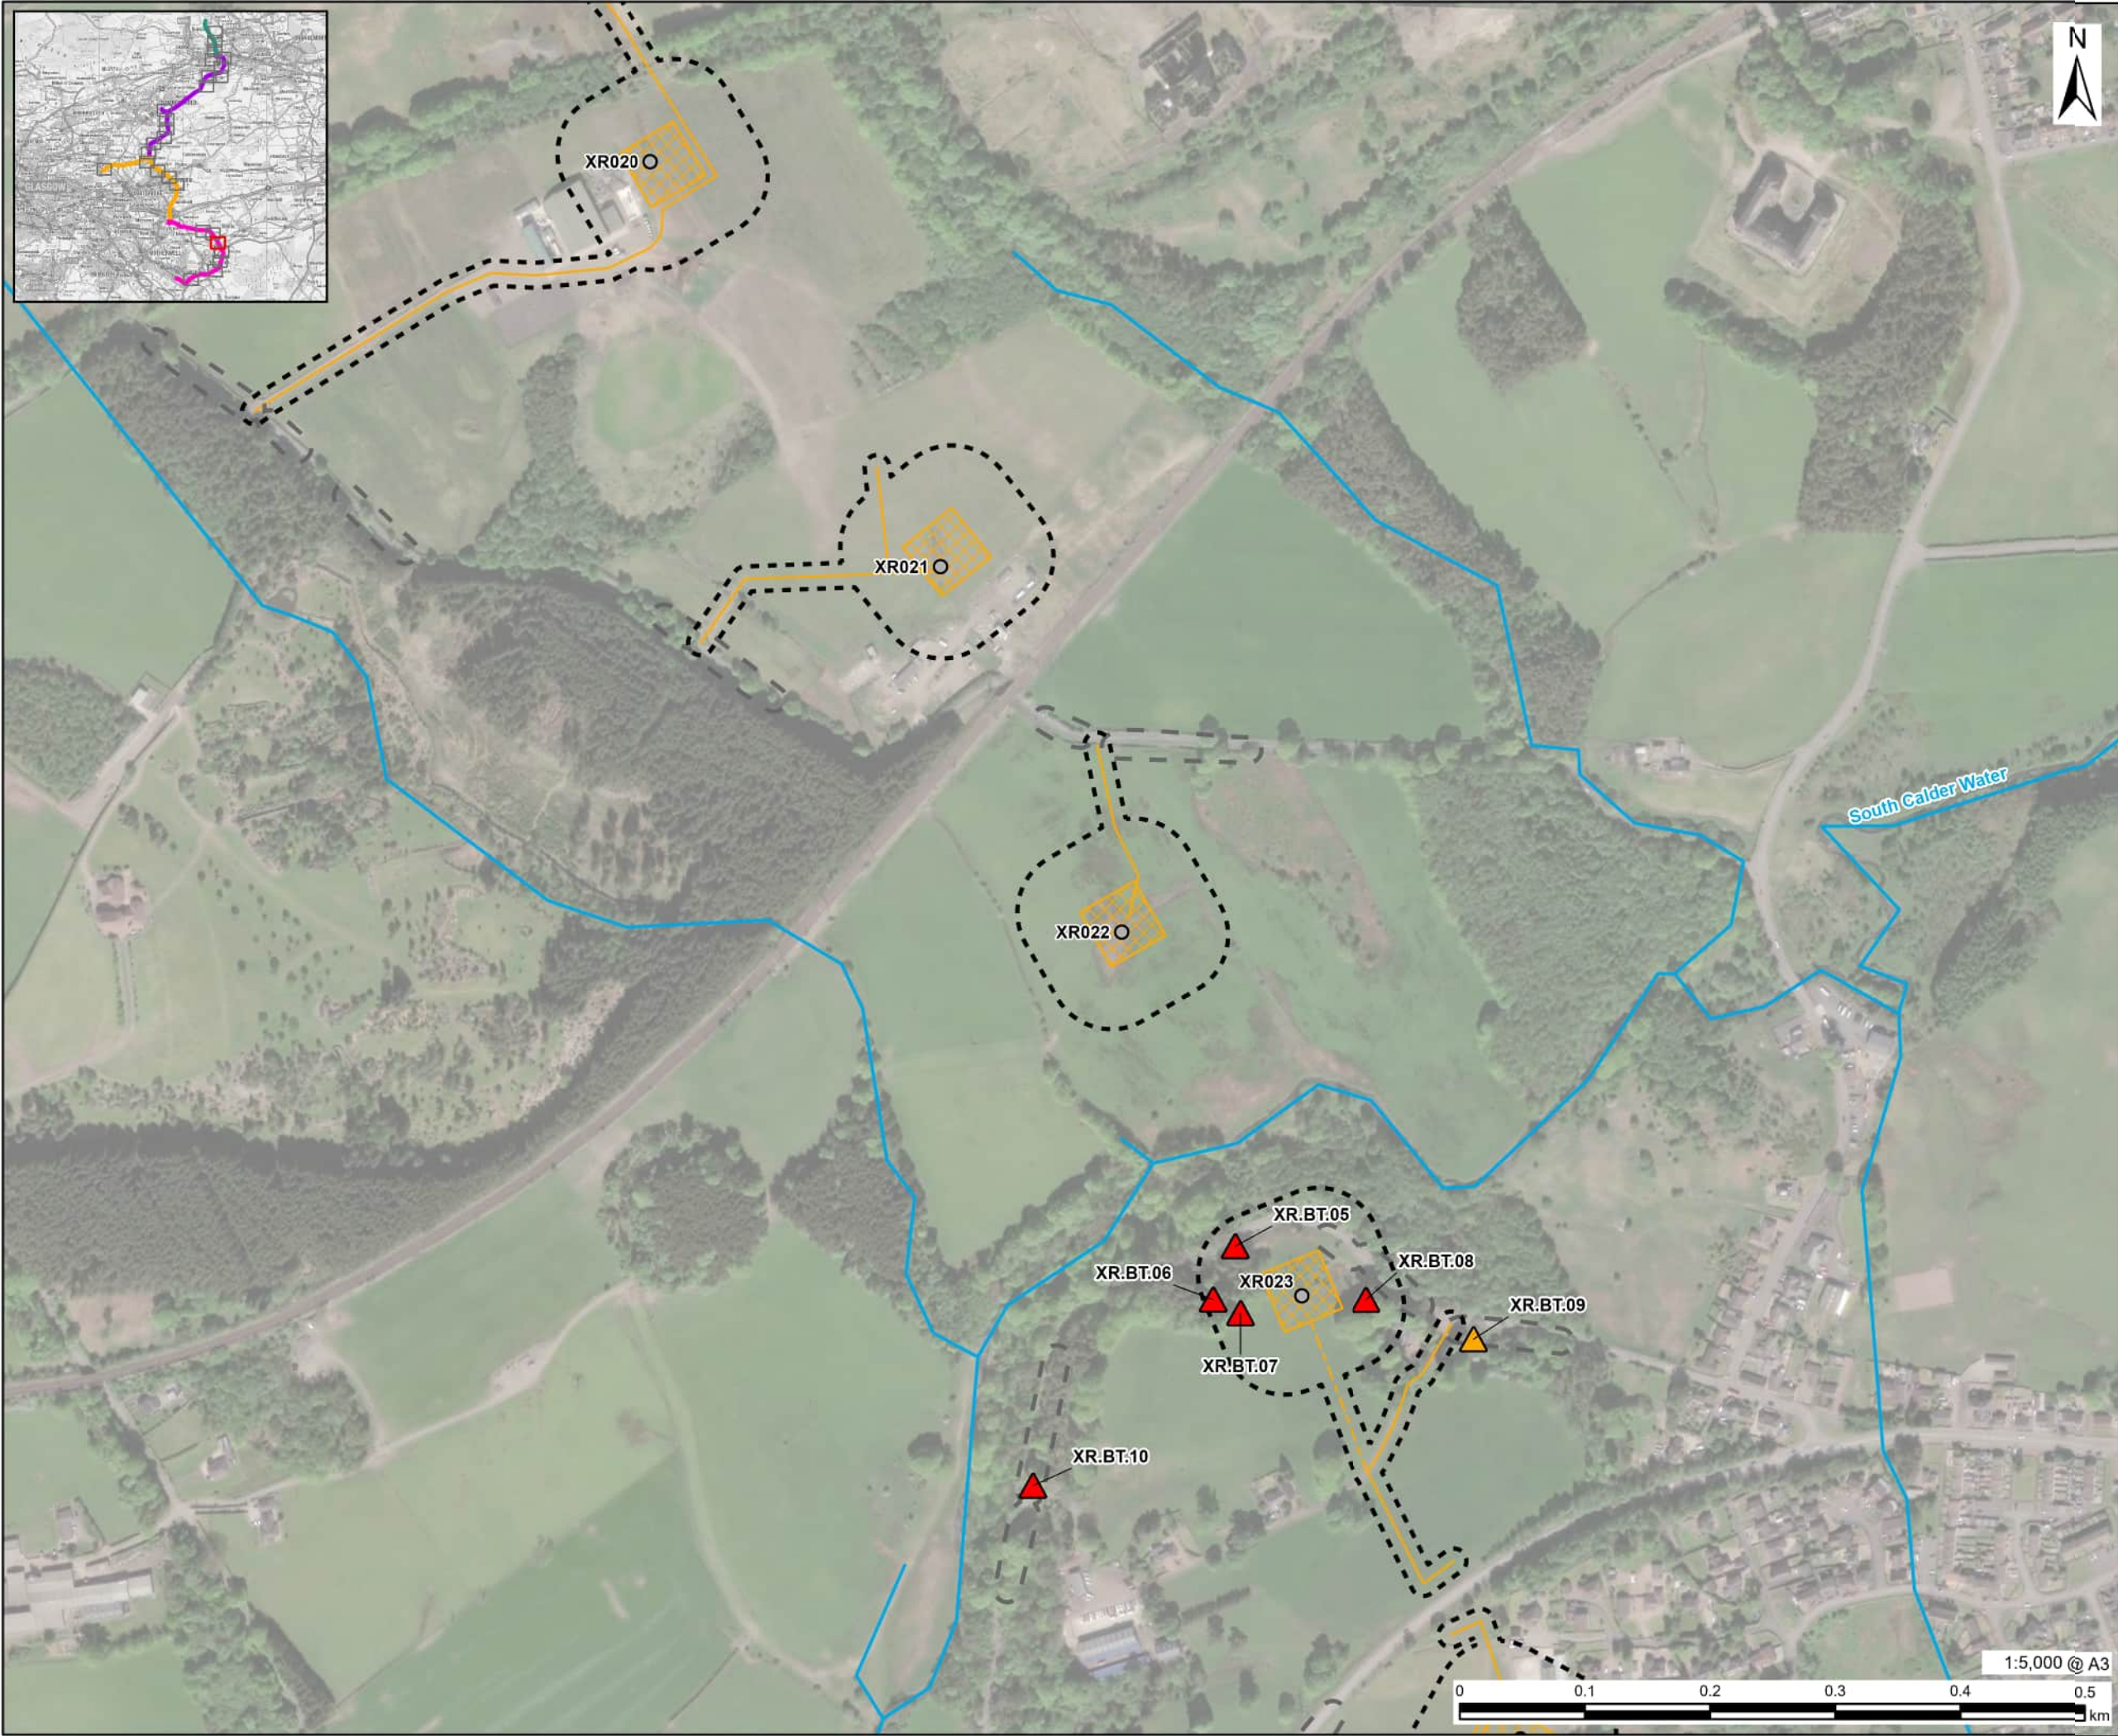

AECOM

PROJECT

Denny Wishaw Network Upgrade

CLIENT

SP Energy Networks

CONSULTANT

AECOM Limited
One Trinity Gardens
Newcastle
NE1 2HF
www.aecom.com

LEGEND

- Existing Tower
- XR Tower Compound
- Temporary Trackway
- Temporary Stone Track
- Watercourse
- Survey Buffers
 - Uprated Overhead Lines Survey Area
 - Visibility Splays 10m Buffer (Not Surveyed in Full)
- GLTA Survey Results
 - PRF-M
 - PRF-I

NOTES

Microsoft, Vantor, Contains OS data © Crown copyright 2025

ISSUE PURPOSE

Environmental Impact Assessment Report

PROJECT NUMBER


60602788

FIGURE TITLE

Bat Roost Suitability

FIGURE NUMBER

Figure 8.6 (Sheet 23 of 27)

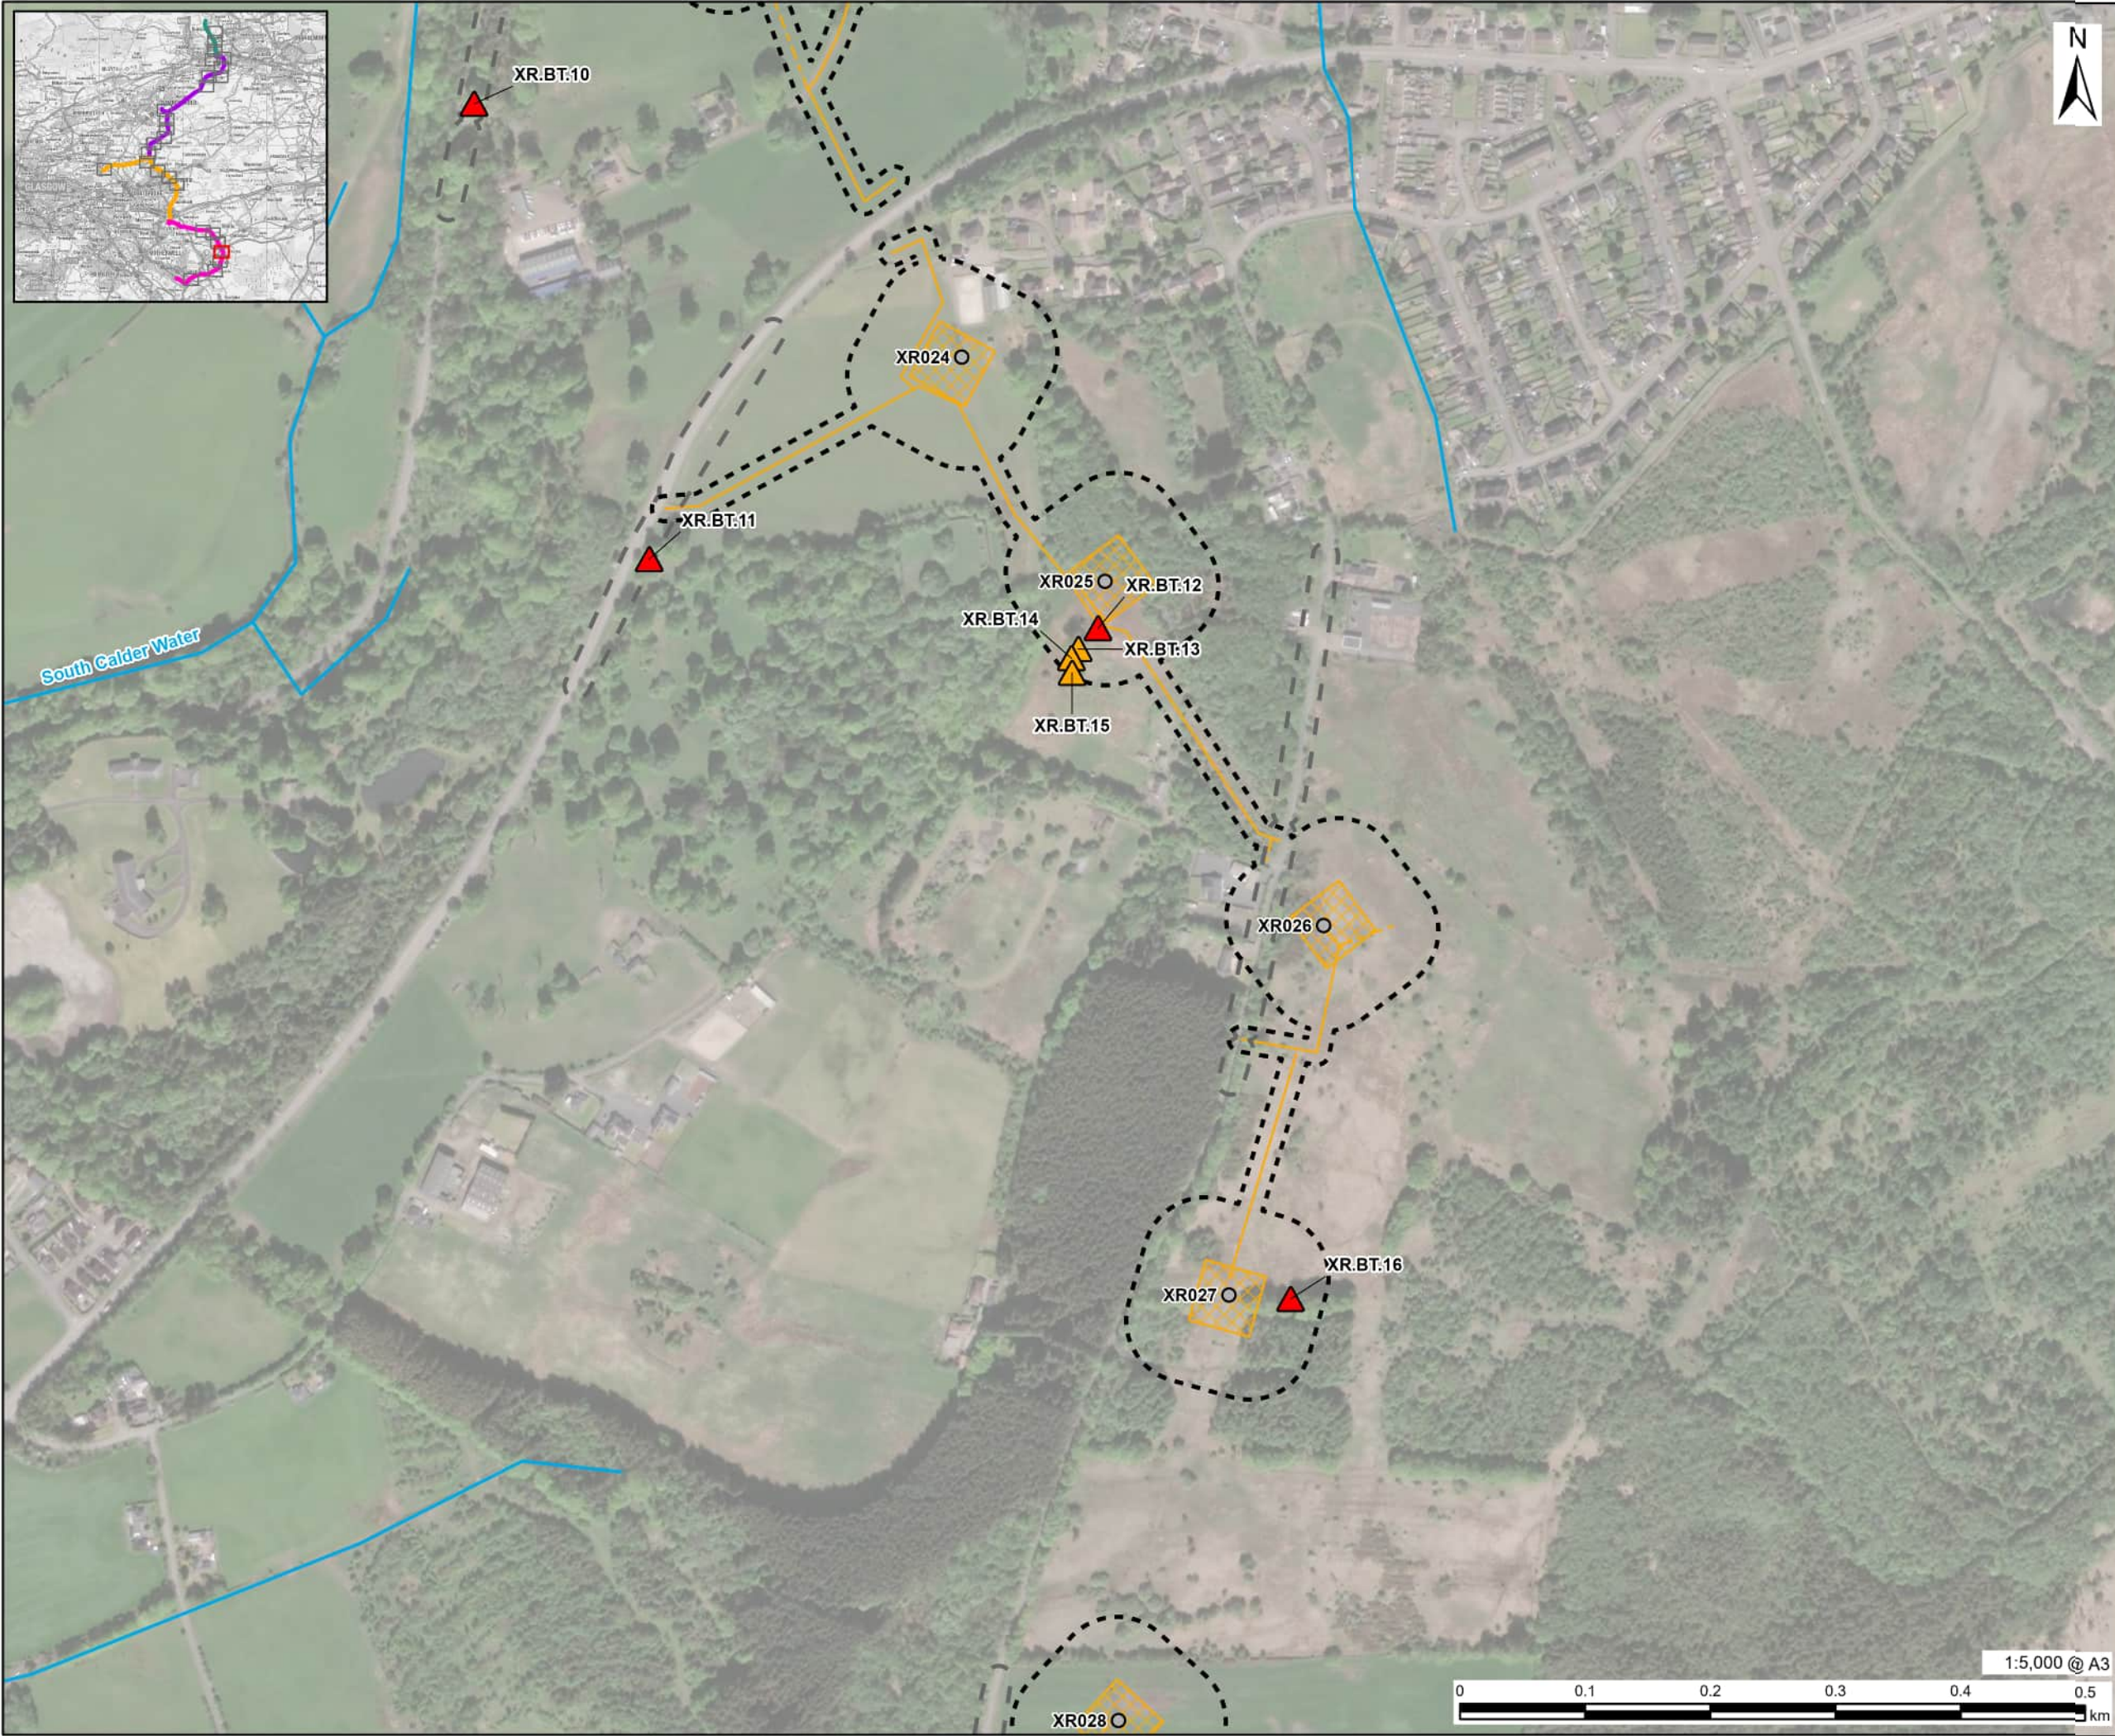

AECOM

PROJECT

Denny Wishaw Network Upgrade

CLIENT

SP Energy Networks

CONSULTANT

AECOM Limited
One Trinity Gardens
Newcastle
NE1 2HF
www.aecom.com

LEGEND

- Existing Tower
- XR Tower Compound
- Temporary Trackway
- Temporary Stone Track
- Watercourse

Survey Buffers

- Uprated Overhead Lines Survey Area
- Visibility Splays 10m Buffer (Not Surveyed in Full)

GLTA Survey Results

- PRF-M
- PRF-I

NOTES

Microsoft, Vantor, Contains OS data © Crown copyright 2025

ISSUE PURPOSE

Environmental Impact Assessment Report

PROJECT NUMBER


60602788

FIGURE TITLE

Bat Roost Suitability

FIGURE NUMBER

Figure 8.6 (Sheet 24 of 27)

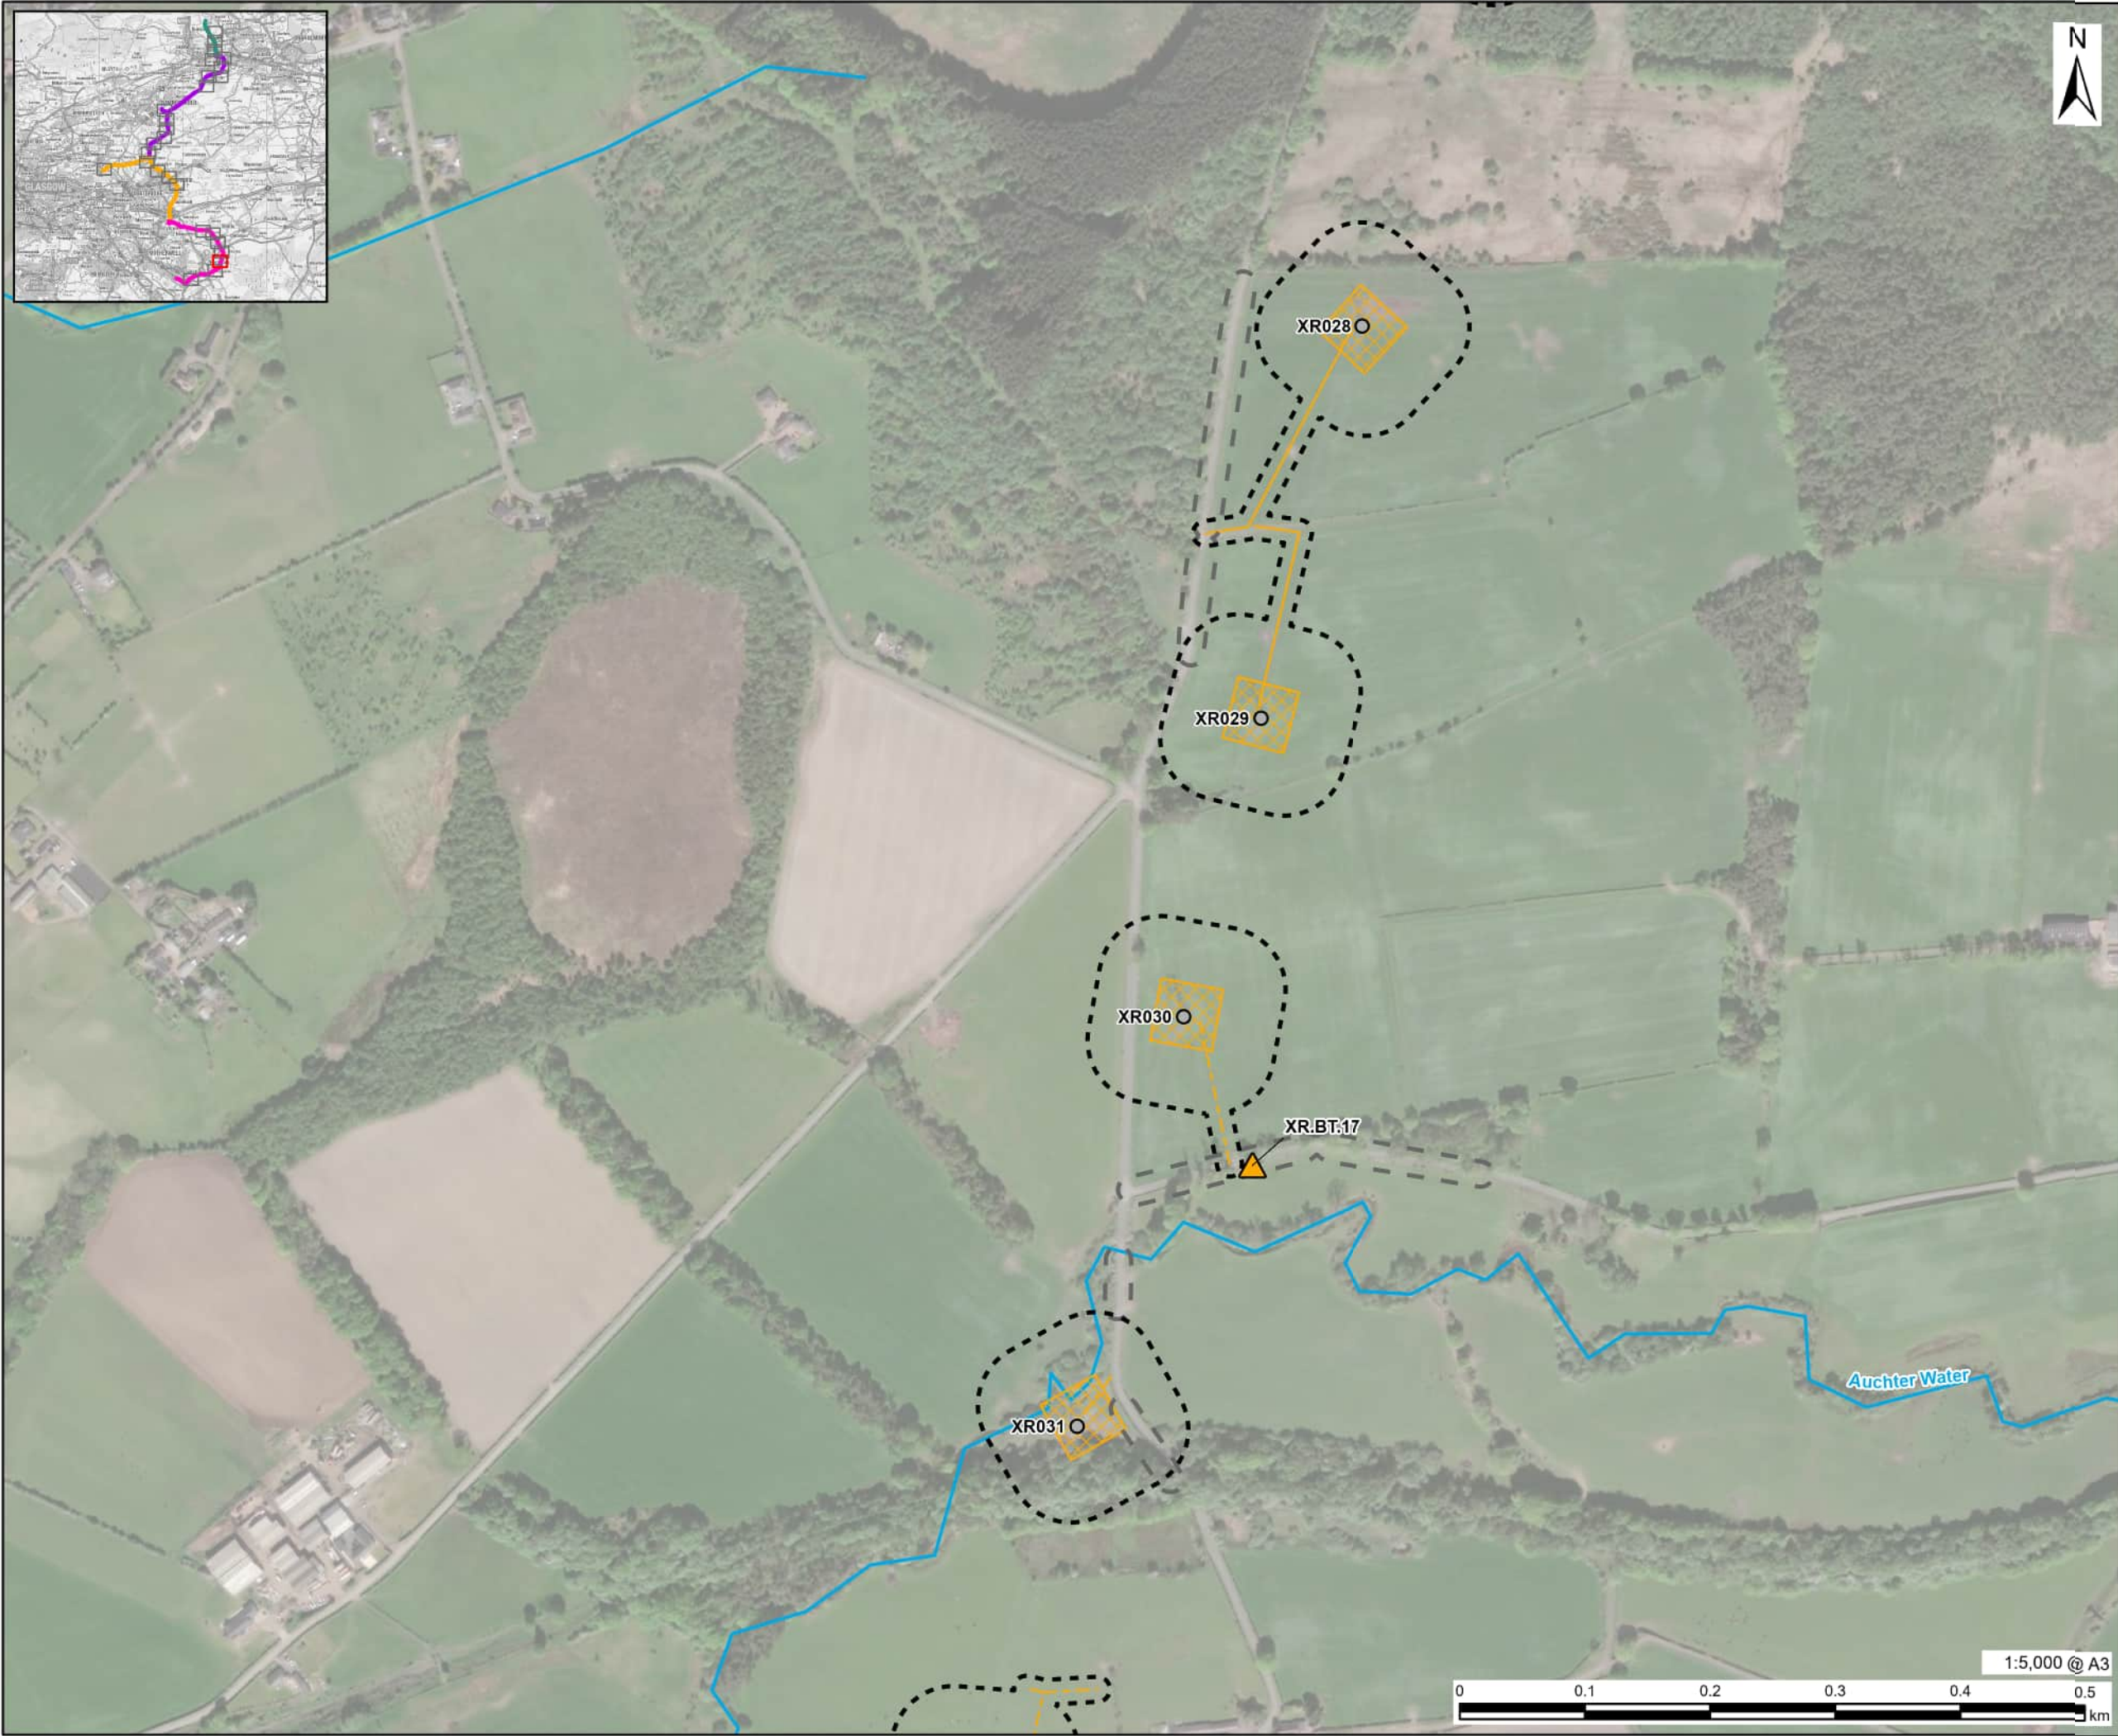

AECOM

PROJECT

Denny Wishaw Network Upgrade

CLIENT

SP Energy Networks

CONSULTANT

AECOM Limited
One Trinity Gardens
Newcastle
NE1 2HF
www.aecom.com

LEGEND

- Existing Tower
- XR Tower Compound
- Temporary Trackway
- Temporary Stone Track
- Watercourse

Survey Buffers

- Uprated Overhead Lines Survey Area
- Visibility Splays 10m Buffer (Not Surveyed in Full)

GLTA Survey Results

- PRF-I

NOTES

Microsoft, Vantor, Contains OS data © Crown copyright 2025

ISSUE PURPOSE

Environmental Impact Assessment Report

PROJECT NUMBER


60602788

FIGURE TITLE

Bat Roost Suitability

FIGURE NUMBER

Figure 8.6 (Sheet 25 of 27)

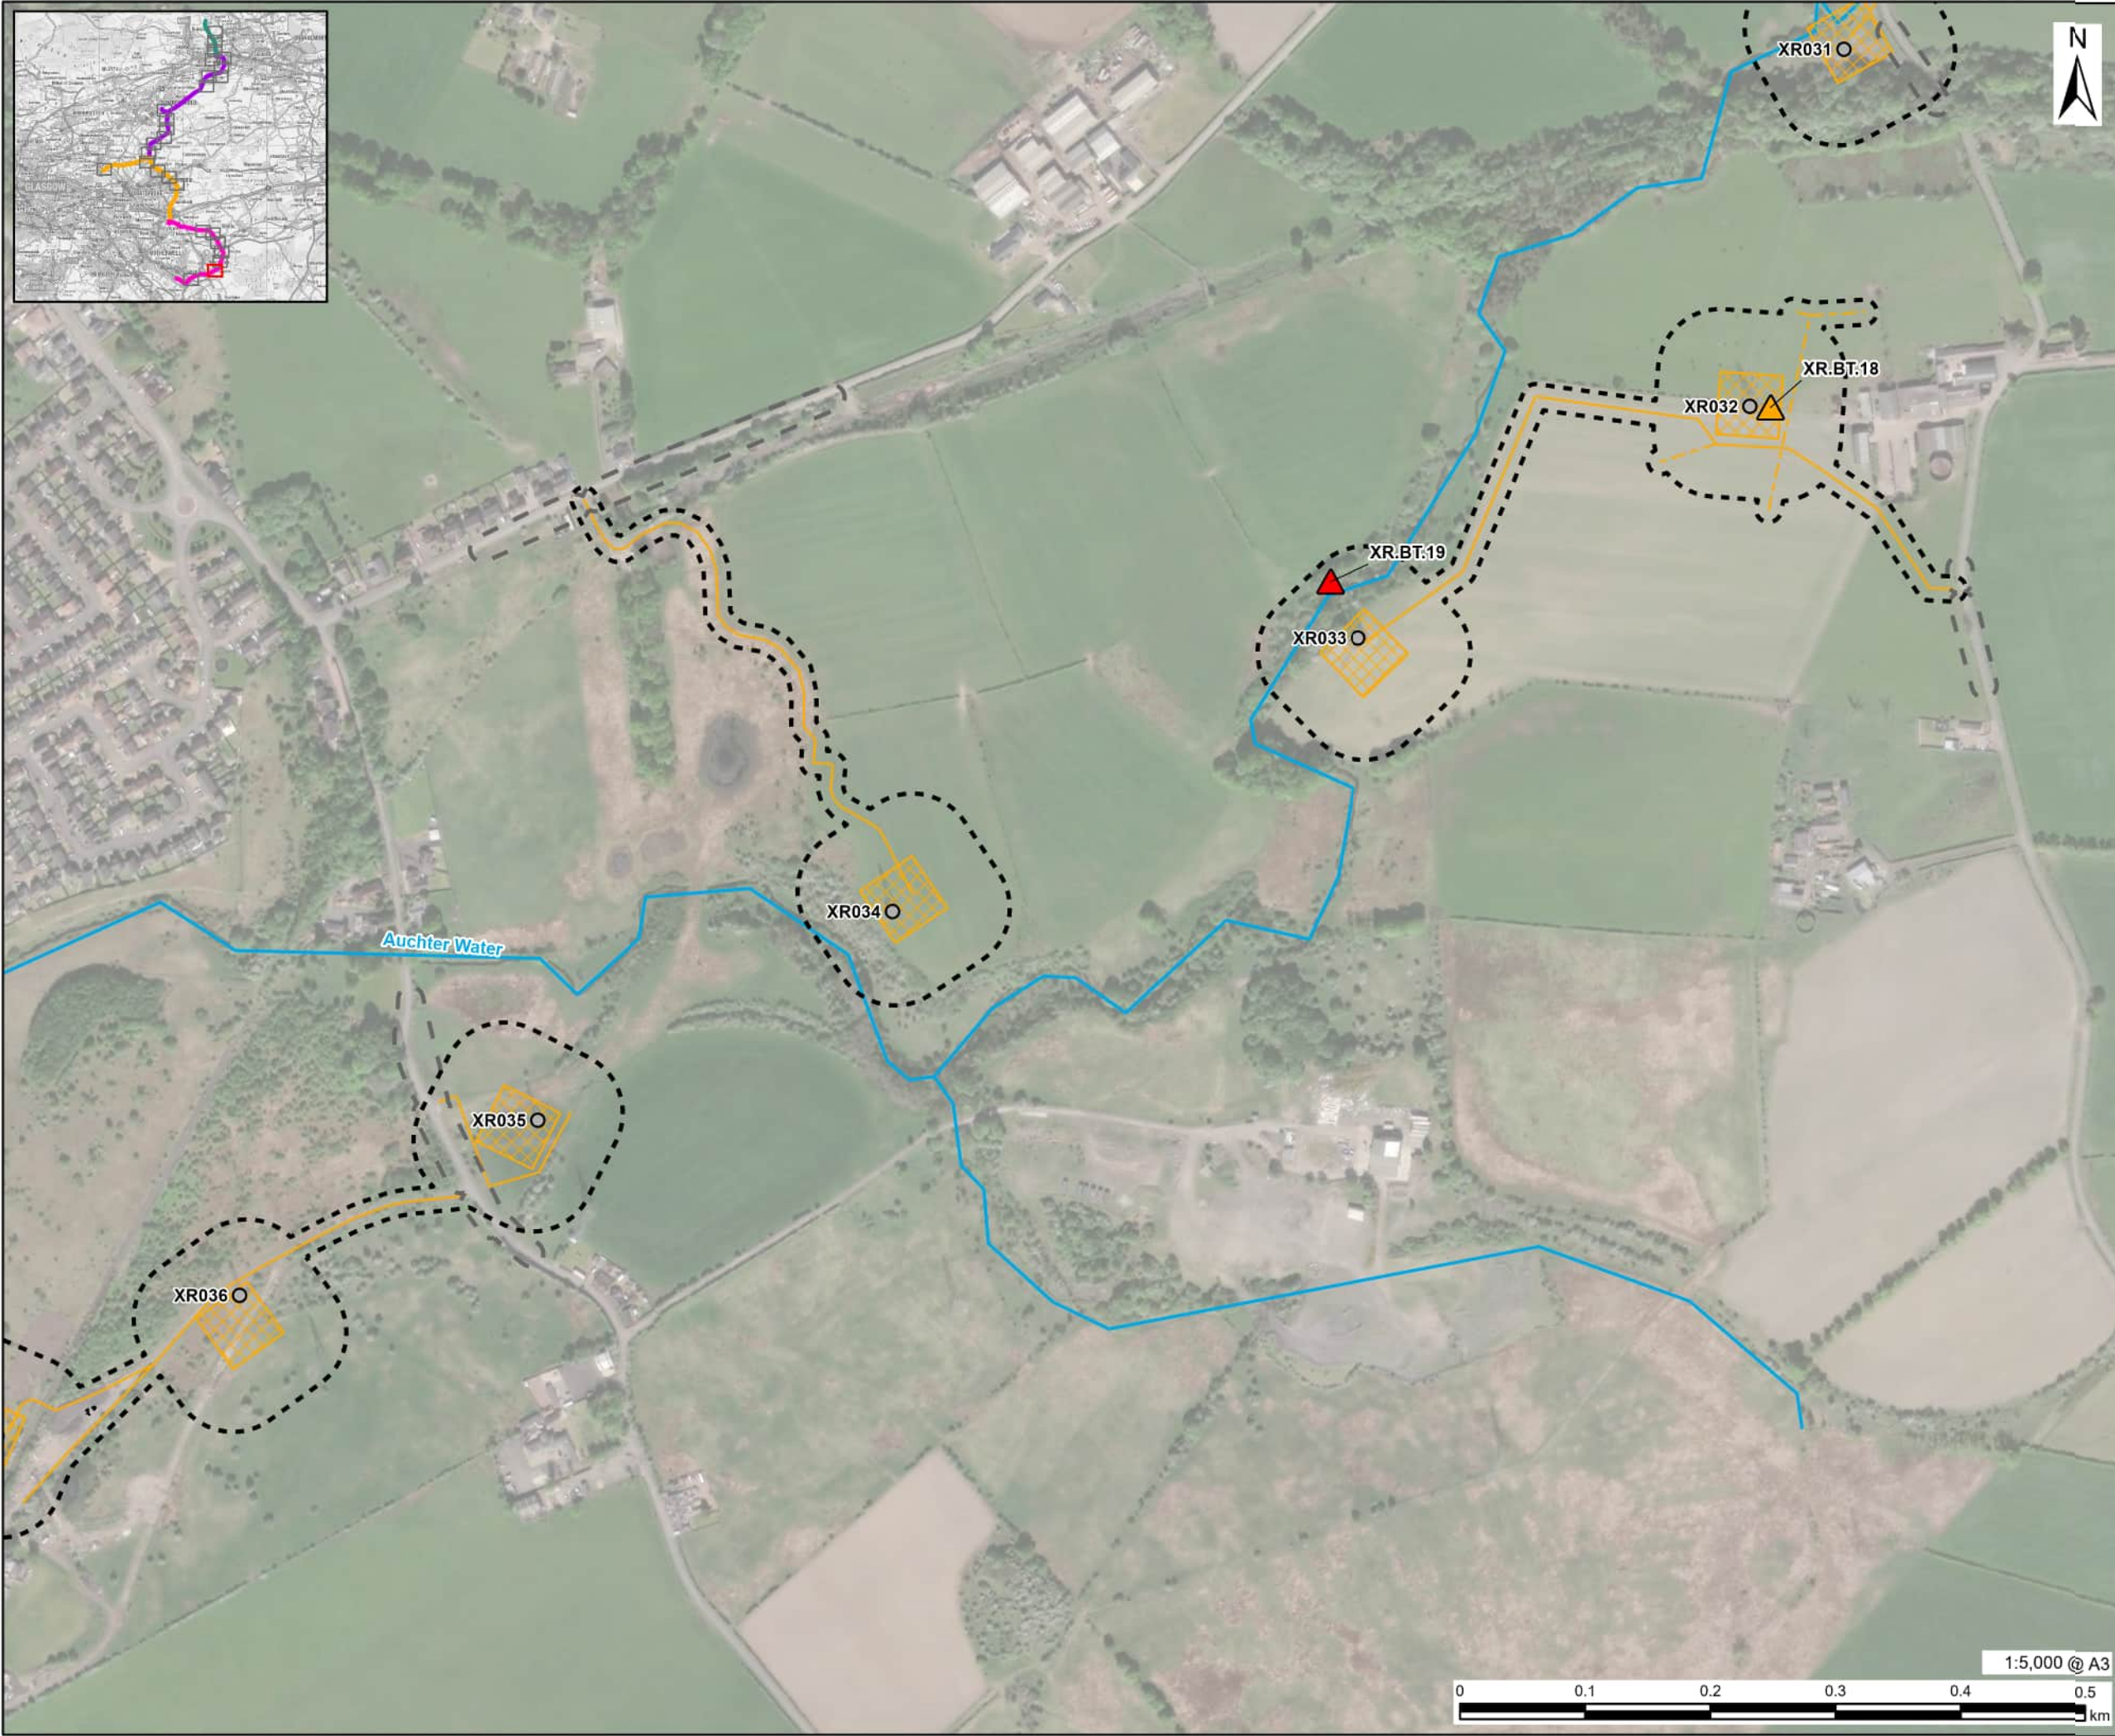

AECOM

PROJECT

Denny Wishaw Network Upgrade

CLIENT

SP Energy Networks

CONSULTANT

AECOM Limited
One Trinity Gardens
Newcastle
NE1 2HF
www.aecom.com

LEGEND

- Existing Tower
- XR Tower Compound
- Temporary Trackway
- Temporary Stone Track
- Watercourse
- Survey Buffers
 - Uprated Overhead Lines Survey Area
 - Visibility Splays 10m Buffer (Not Surveyed in Full)
- GLTA Survey Results
 - PRF-M
 - PRF-I

NOTES

Microsoft, Vantor, Contains OS data © Crown copyright 2025

ISSUE PURPOSE

Environmental Impact Assessment Report

PROJECT NUMBER

60602788

FIGURE TITLE

Bat Roost Suitability

FIGURE NUMBER

Figure 8.6 (Sheet 26 of 27)



PROJECT
Denny Wishaw Network Upgrade

CLIENT
SP Energy Networks

CONSULTANT
AECOM Limited
One Trinity Gardens
Newcastle
NE1 2HF
www.aecom.com

- LEGEND**
- Existing Tower
 - XR Tower Compound
 - Temporary Trackway
 - Temporary Stone Track
 - Watercourse
 - Survey Buffers
 - Uprated Overhead Lines Survey Area
 - Visibility Splays 10m Buffer (Not Surveyed in Full)
 - GLTA Survey Results
 - PRF-I
 - FAR

NOTES
Microsoft, Vantor, Contains OS data © Crown copyright 2025

ISSUE PURPOSE
Environmental Impact Assessment Report

PROJECT NUMBER
60602788

FIGURE TITLE
Bat Roost Suitability

FIGURE NUMBER
Figure 8.6 (Sheet 27 of 27)