


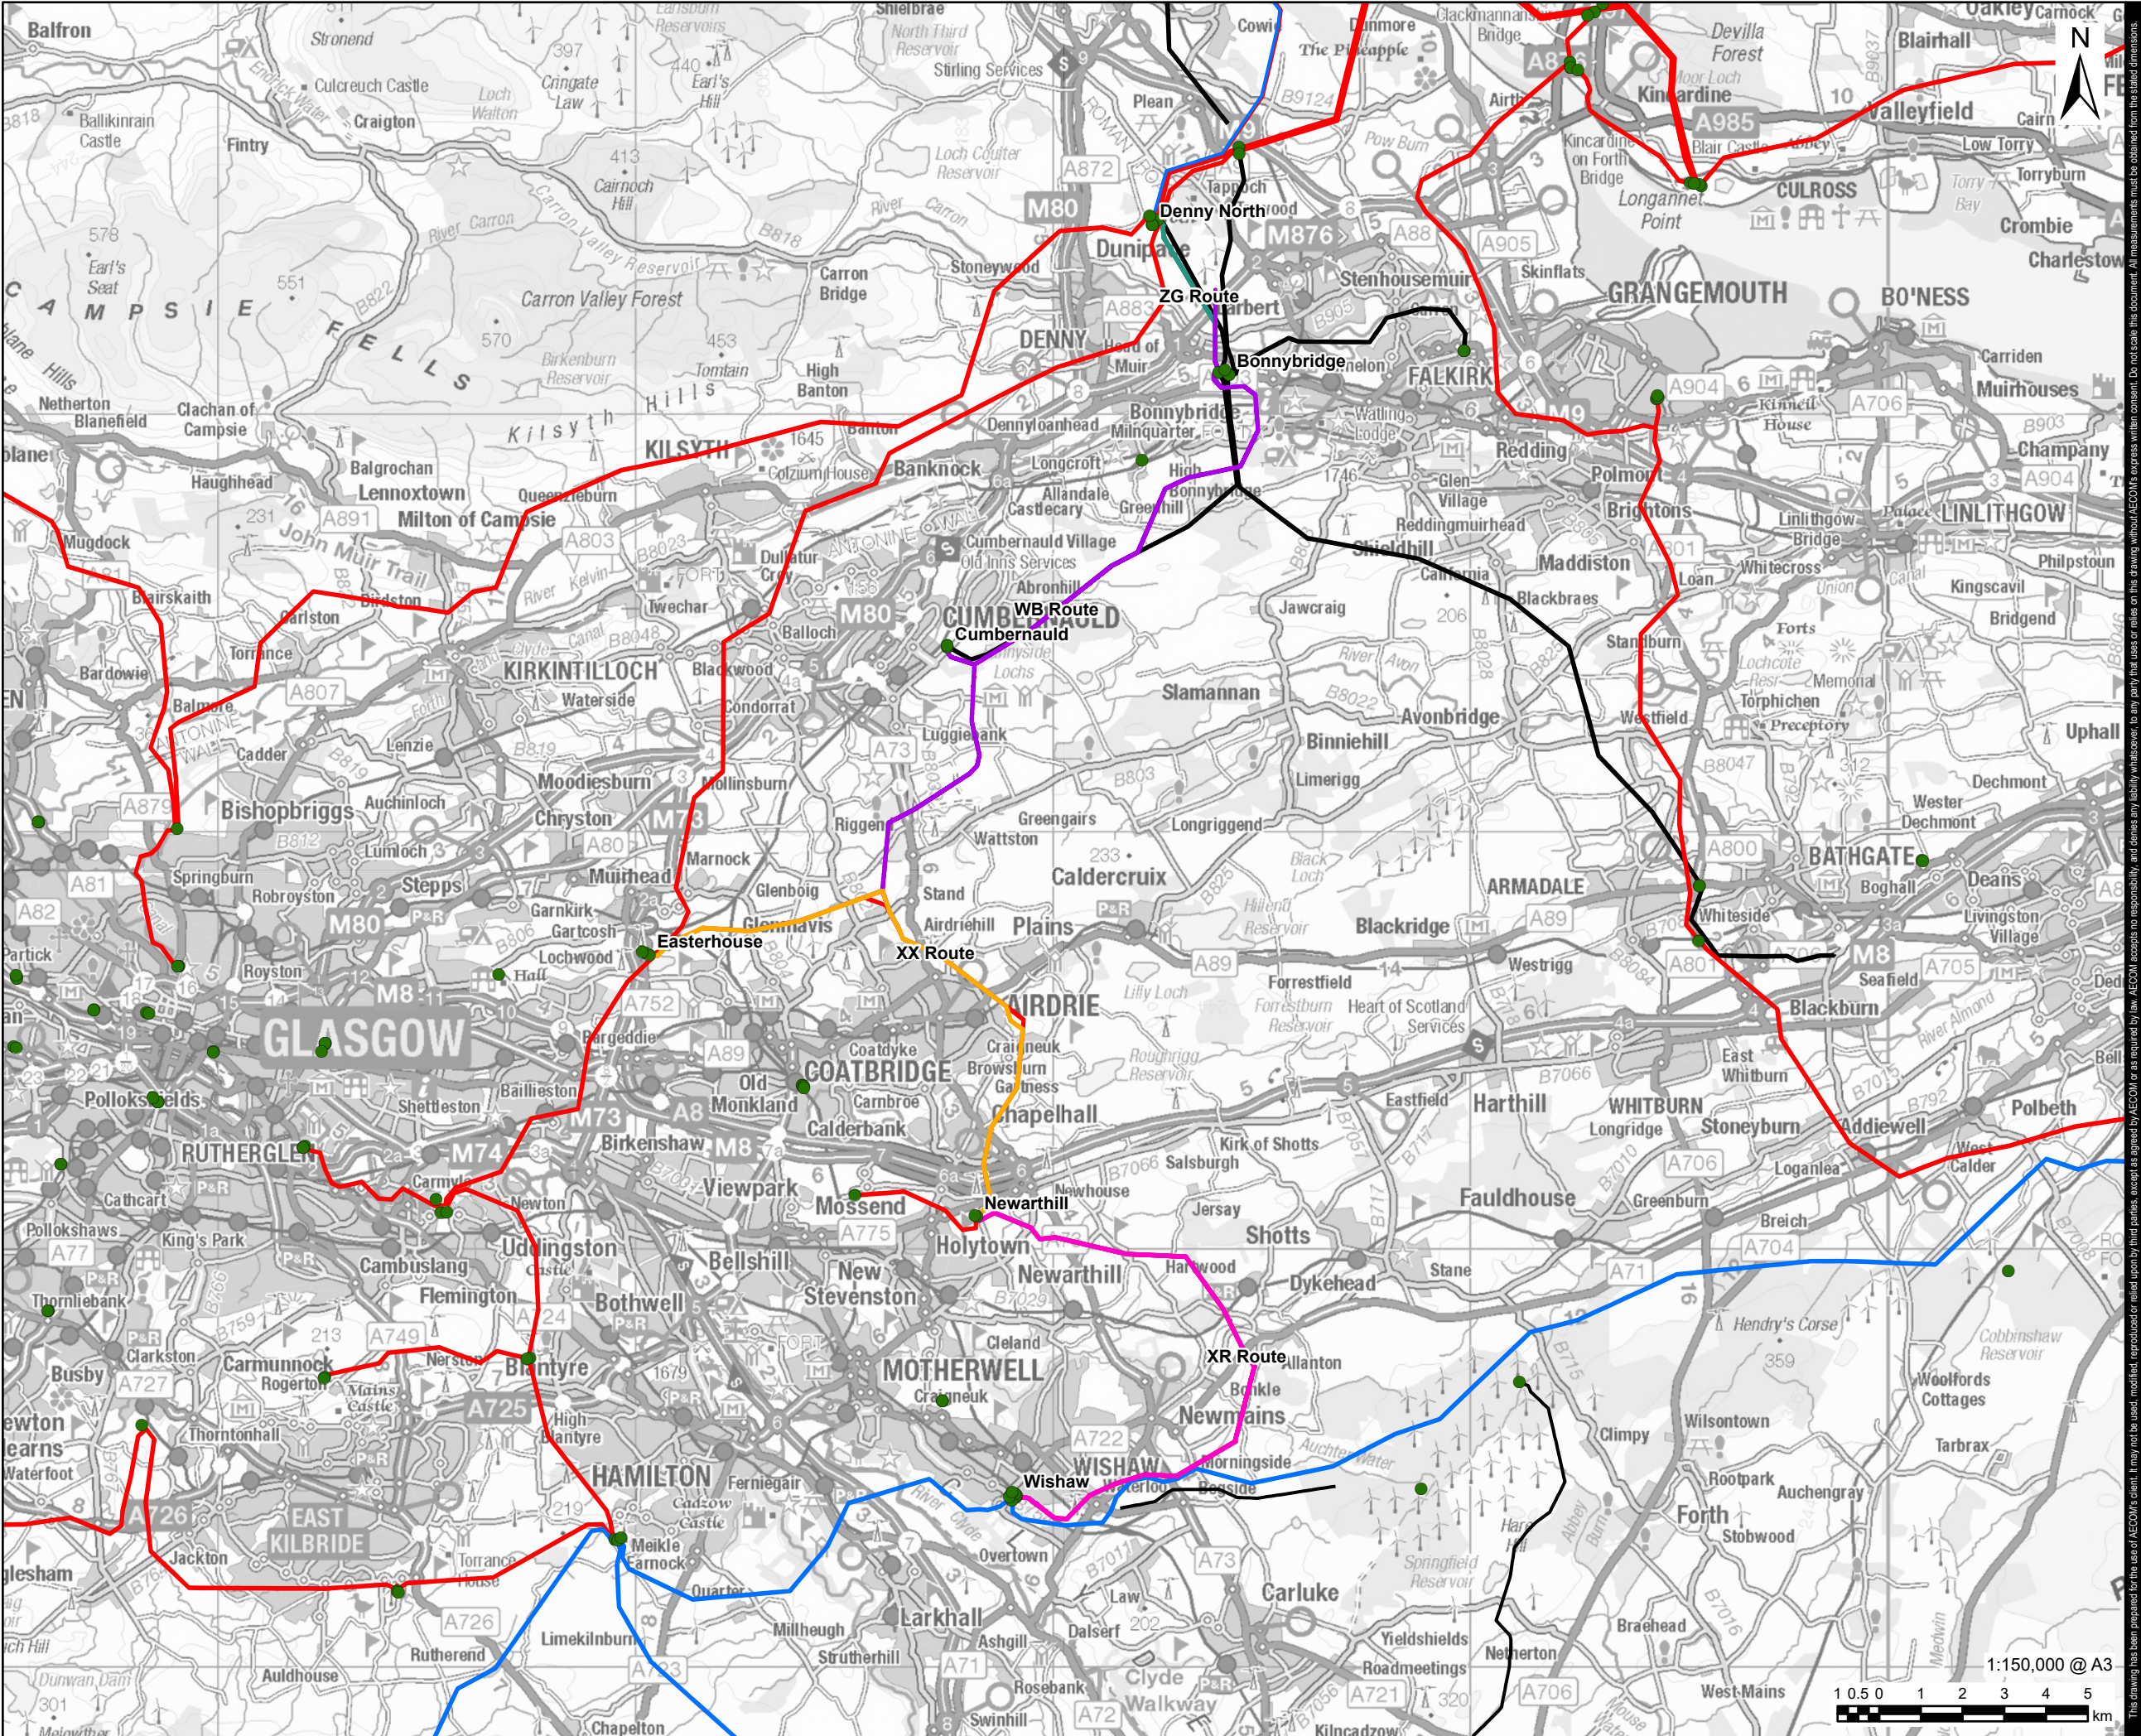

AECOM

PROJECT
Denny Wishaw Network Upgrade

CLIENT
SP Energy Networks

CONSULTANT
AECOM Limited
One Trinity Gardens
Newcastle
NE1 2HF
www.aecom.com

- LEGEND**
- Substation Location
 - Proposed New-build Overhead Line
 - WB Route
 - Proposed Up-rated Overhead Line
 - ZG Route
 - XR Route
 - XX Route
 - Existing SPT Network
 - 132kV
 - 275kV
 - 400kV

NOTES
Contains OS data © Crown copyright 2025

ISSUE PURPOSE
CONSULTATION

PROJECT NUMBER
60635450

FIGURE TITLE
Overview of Denny-Wishaw Network Upgrade

FIGURE NUMBER
Figure 1