


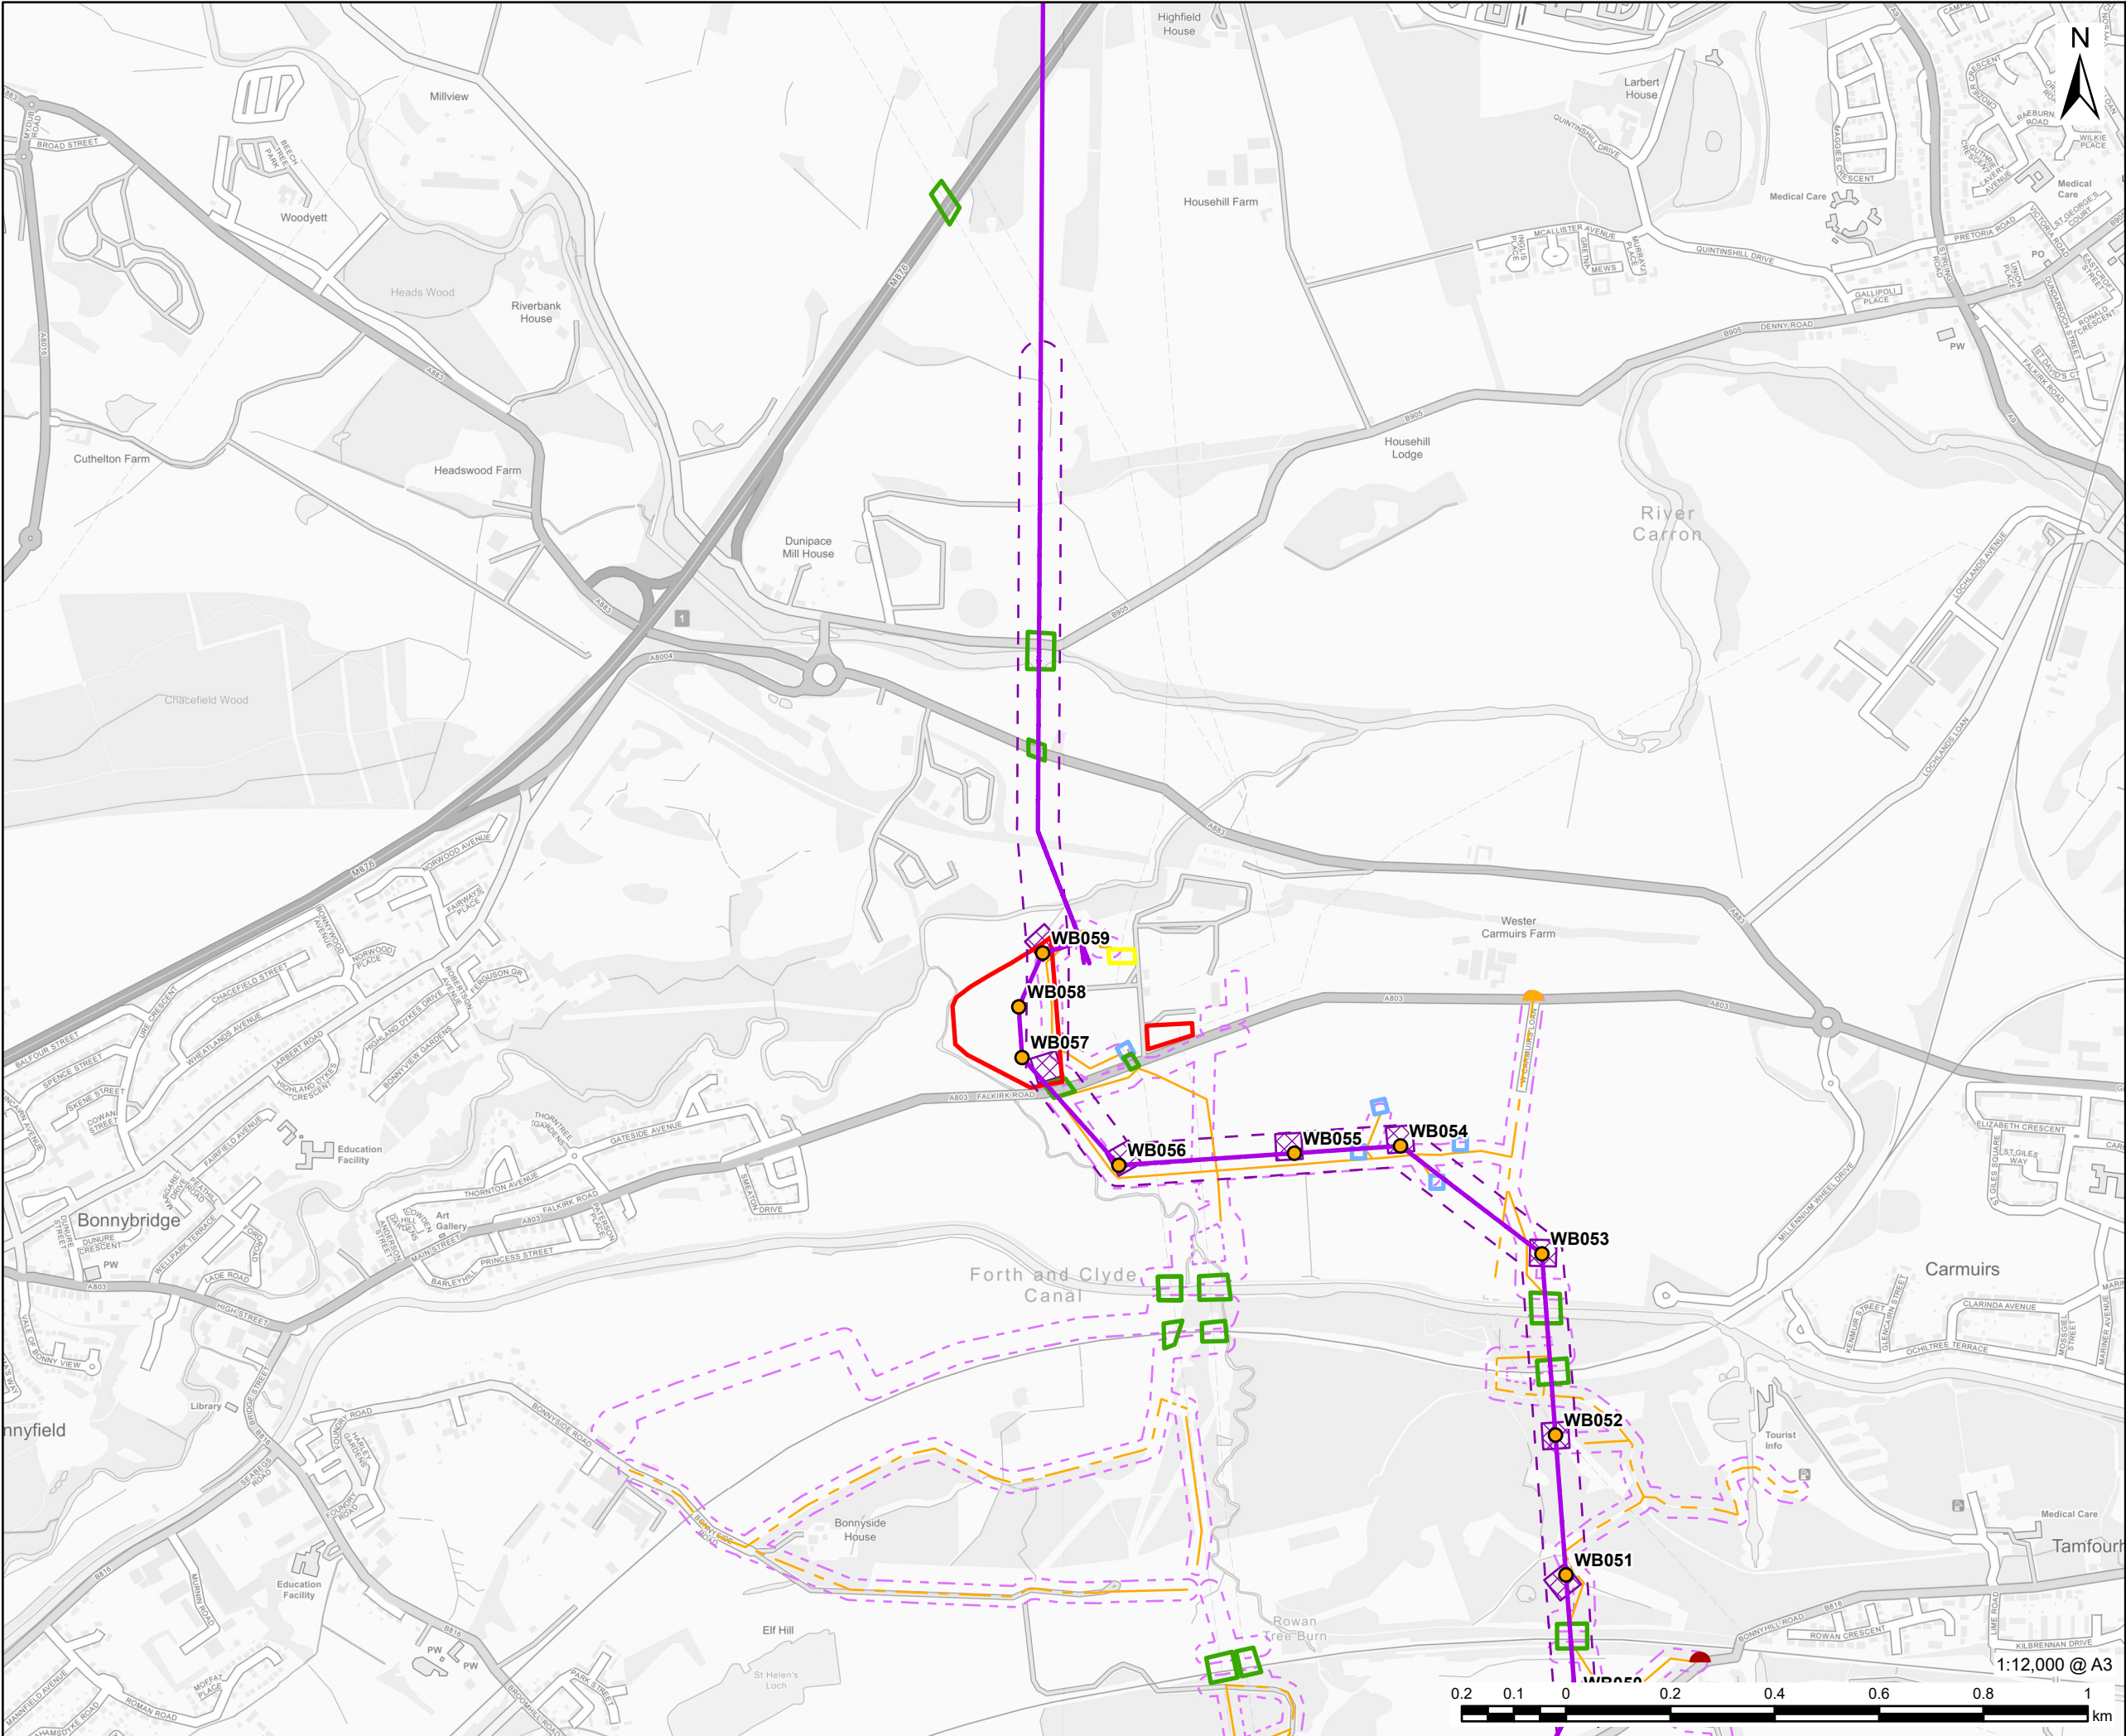


PROJECT
Denny Wishaw Network Upgrade

CLIENT
SP Energy Networks

CONSULTANT
AECOM Limited
One Trinity Gardens
Newcastle
NE1 2HF
www.aecom.com

- LEGEND**
- WB Route
 - WB Route Limit of Deviation
 - New Tower
 - Tower Compound
 - Laydown Area
 - Site Compound
 - Scaffolding
 - Pulling Position
 - Proposed Access
 - Proposed new tracks
 - Tracks to be assessed
 - Proposed Access Limit of Deviation
 - Public Road Bellmouth
 - Upgrades
 - Existing

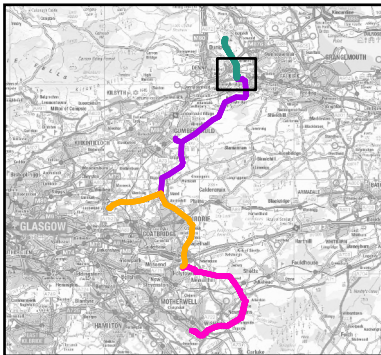


NOTES
Contains OS data © Crown copyright 2025

ISSUE PURPOSE
CONSULTATION

PROJECT NUMBER
60635450

FIGURE TITLE
Proposed New-build Overhead Line

FIGURE NUMBER
Figure 2 (Sheet 1 of 7)

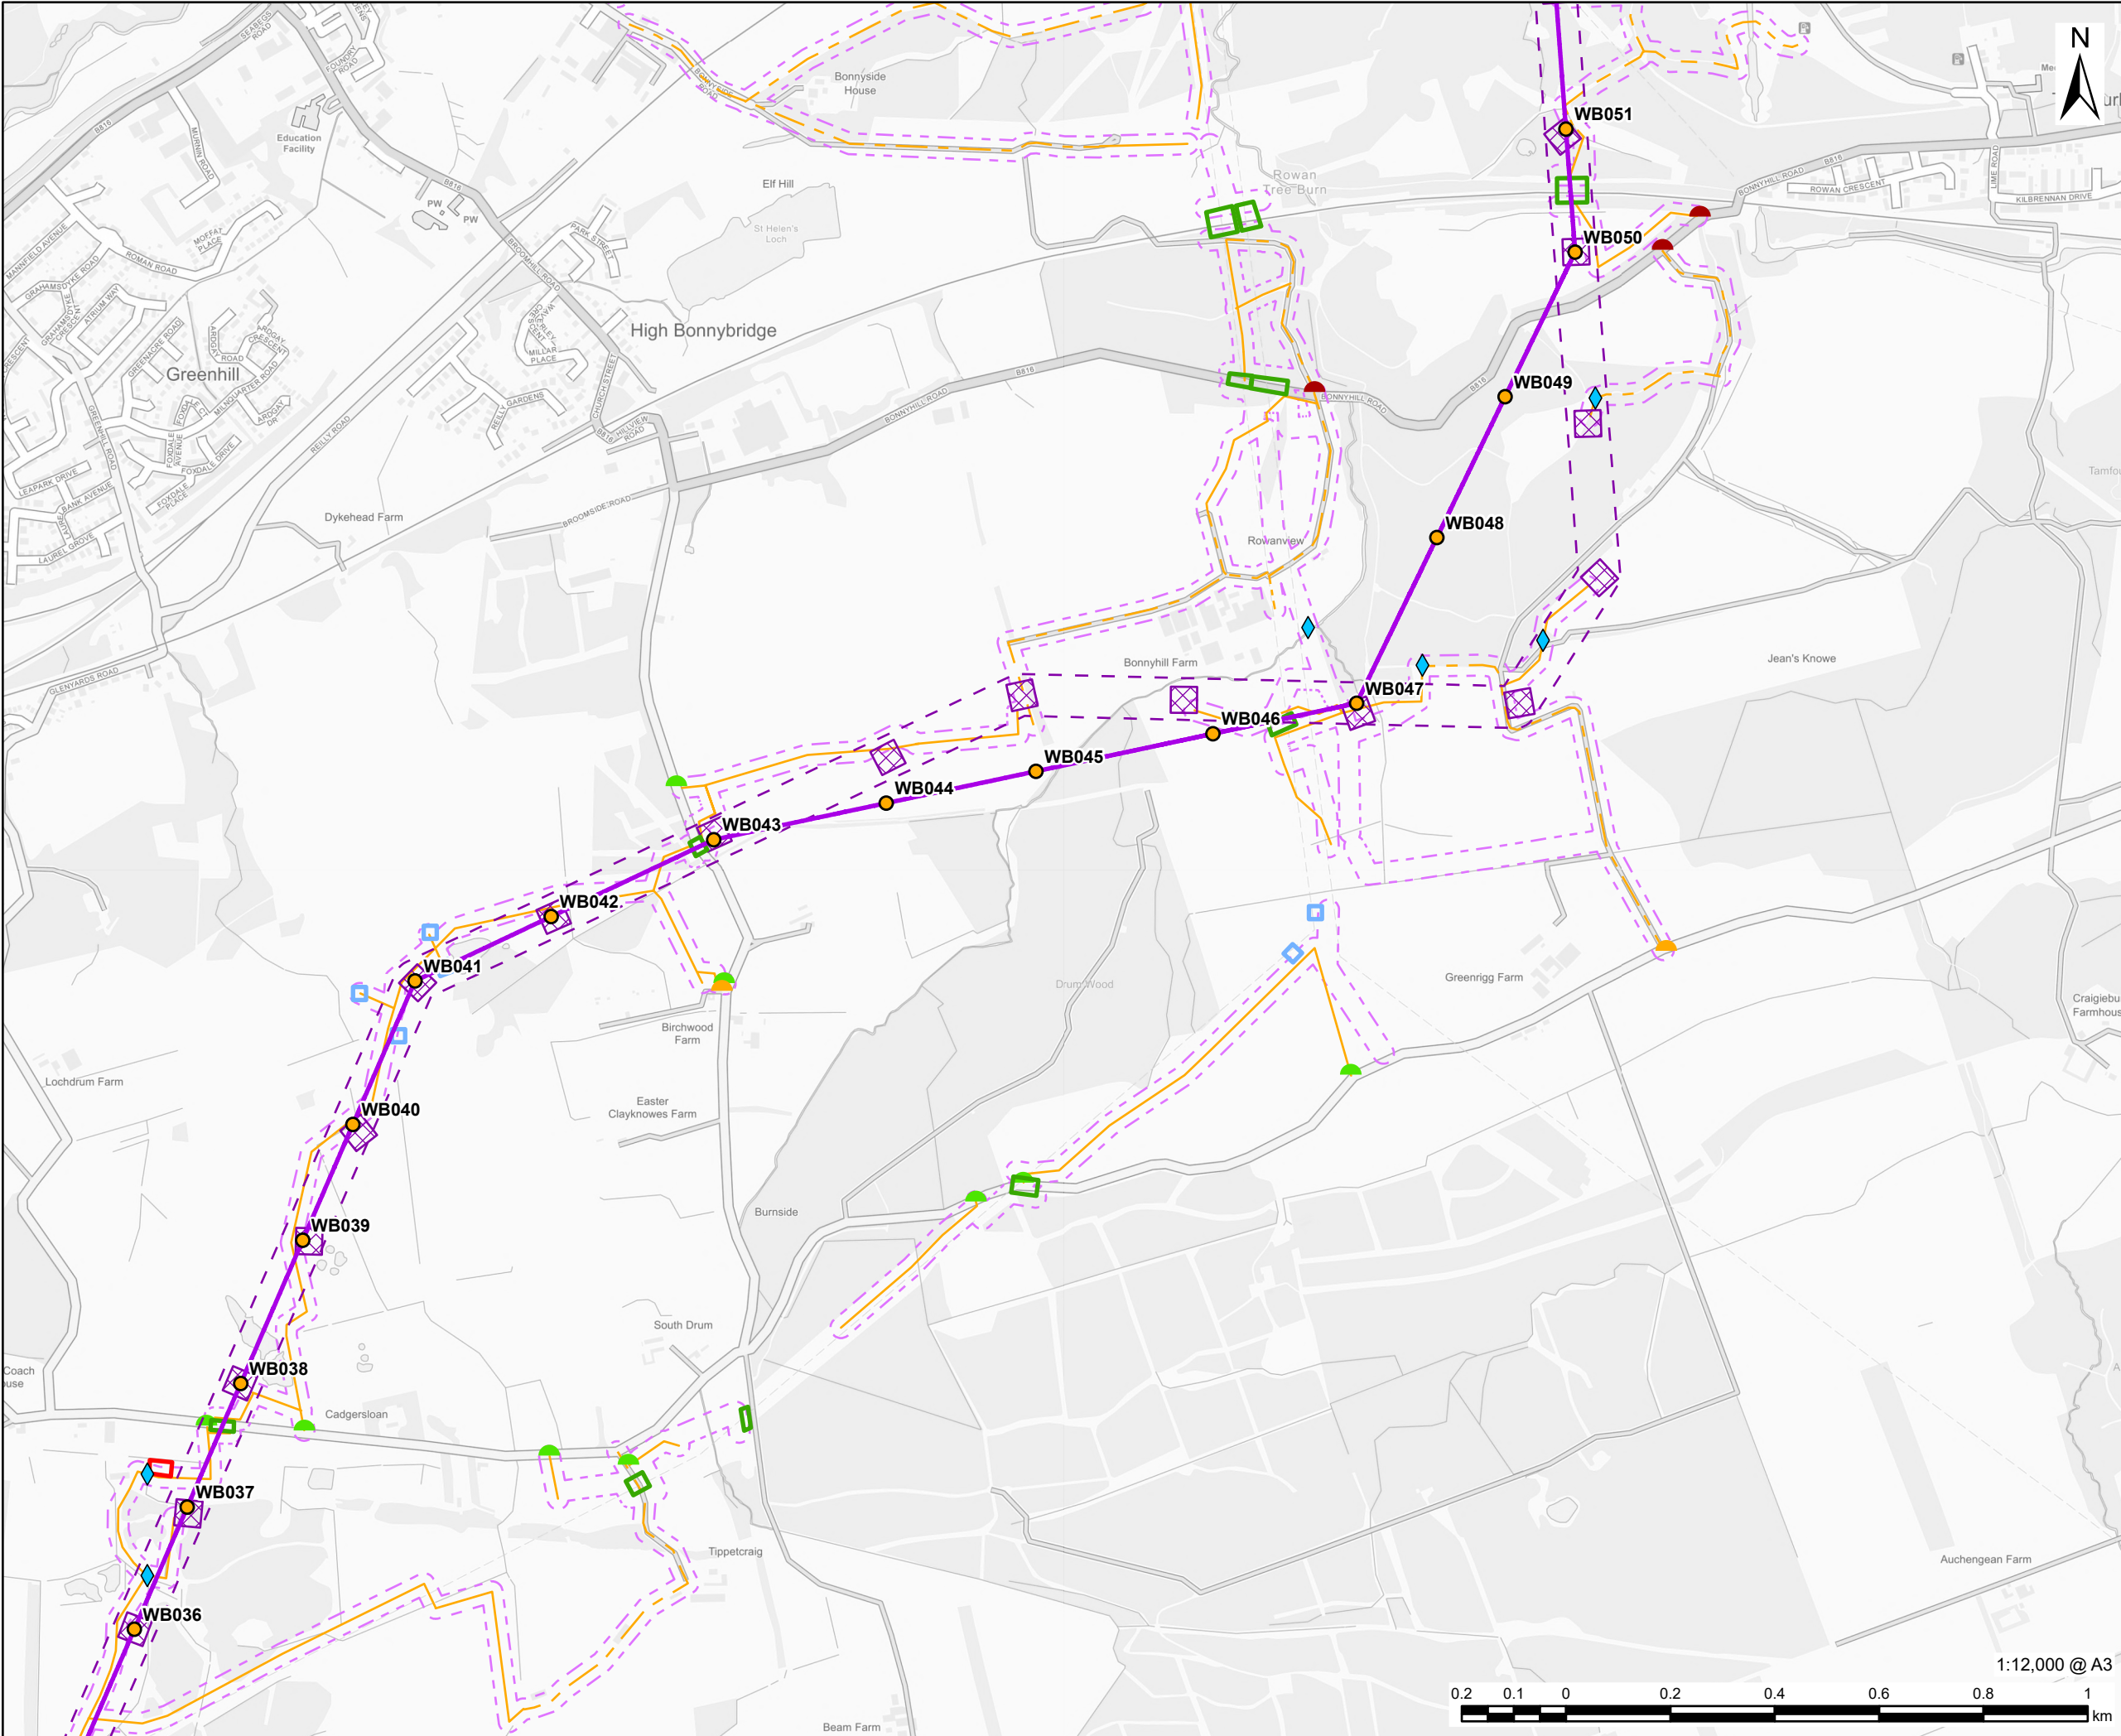


AECOM

PROJECT
Denny Wishaw Network Upgrade

CLIENT
SP Energy Networks

CONSULTANT
AECOM Limited
One Trinity Gardens
Newcastle
NE1 2HF
www.aecom.com

- LEGEND**
- WB Route
 - WB Route Limit of Deviation
 - New Tower
 - Tower Compound
 - Site Compound
 - Scaffolding
 - Pulling Position
 - Water Crossing
 - Proposed Access
 - Proposed new tracks
 - Tracks to be assessed
 - Proposed Access Limit of Deviation
 - Public Road Bellmouth
 - New
 - Upgrades
 - Existing

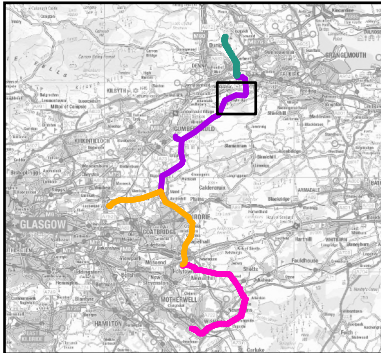


NOTES
Contains OS data © Crown copyright 2025


ISSUE PURPOSE
CONSULTATION

PROJECT NUMBER
60635450

FIGURE TITLE
Proposed New-build Overhead Line

FIGURE NUMBER
Figure 2 (Sheet 2 of 7)

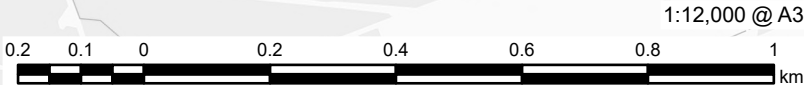

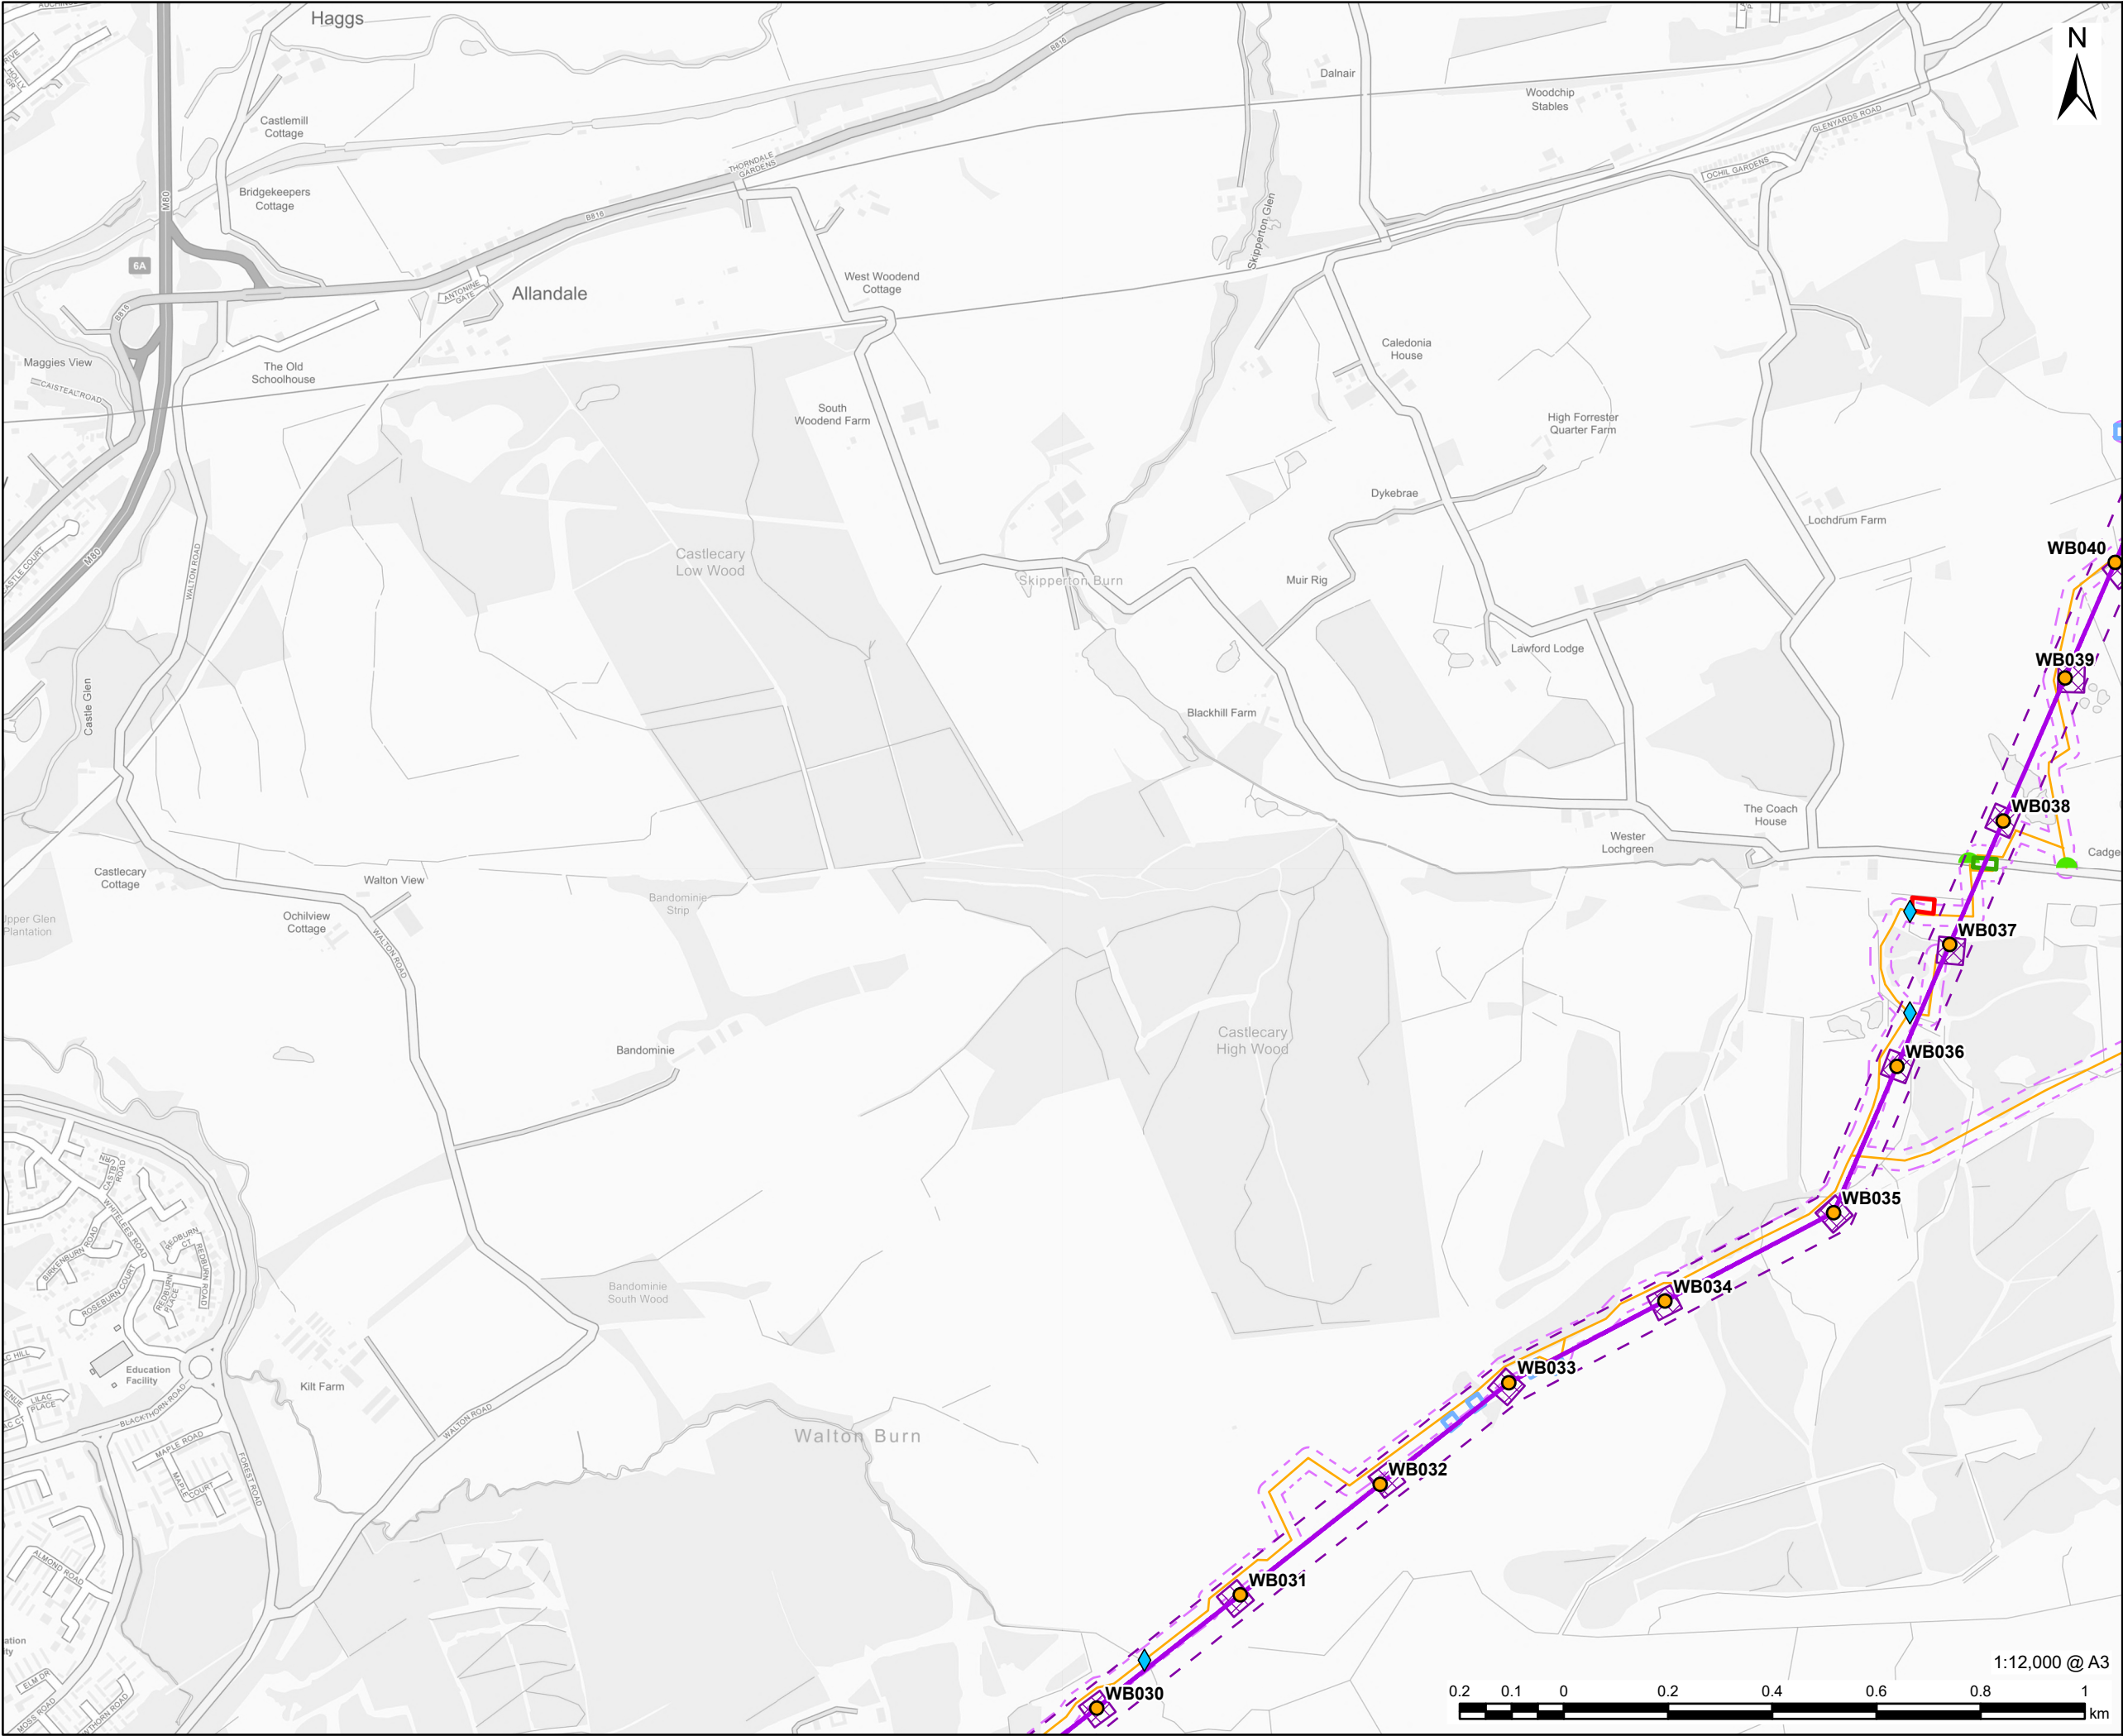

This drawing has been prepared for the use of AECOM's client. It may not be used, modified, reproduced or relied upon by third parties, except as agreed by AECOM or as required by law. AECOM accepts no responsibility, and denies any liability whatsoever, to any party that uses or relies on this drawing without AECOM's express written consent. Do not scale this document. All measurements must be obtained from the stated dimensions.

AECOM

PROJECT

Denny Wishaw Network Upgrade

CLIENT

SP Energy Networks

CONSULTANT

AECOM Limited
One Trinity Gardens
Newcastle
NE1 2HF
www.aecom.com

LEGEND

WB Route

WB Route Limit of Deviation

New Tower

Tower Compound

Site Compound

Scaffolding

Pulling Position

Water Crossing

Proposed Access

Proposed new tracks

Proposed Access Limit of Deviation

Public Road Bellmouth

New

NOTES

Contains OS data © Crown copyright 2025

ISSUE PURPOSE

CONSULTATION

PROJECT NUMBER


60635450

FIGURE TITLE

Proposed New-build Overhead Line

FIGURE NUMBER

Figure 2 (Sheet 3 of 7)

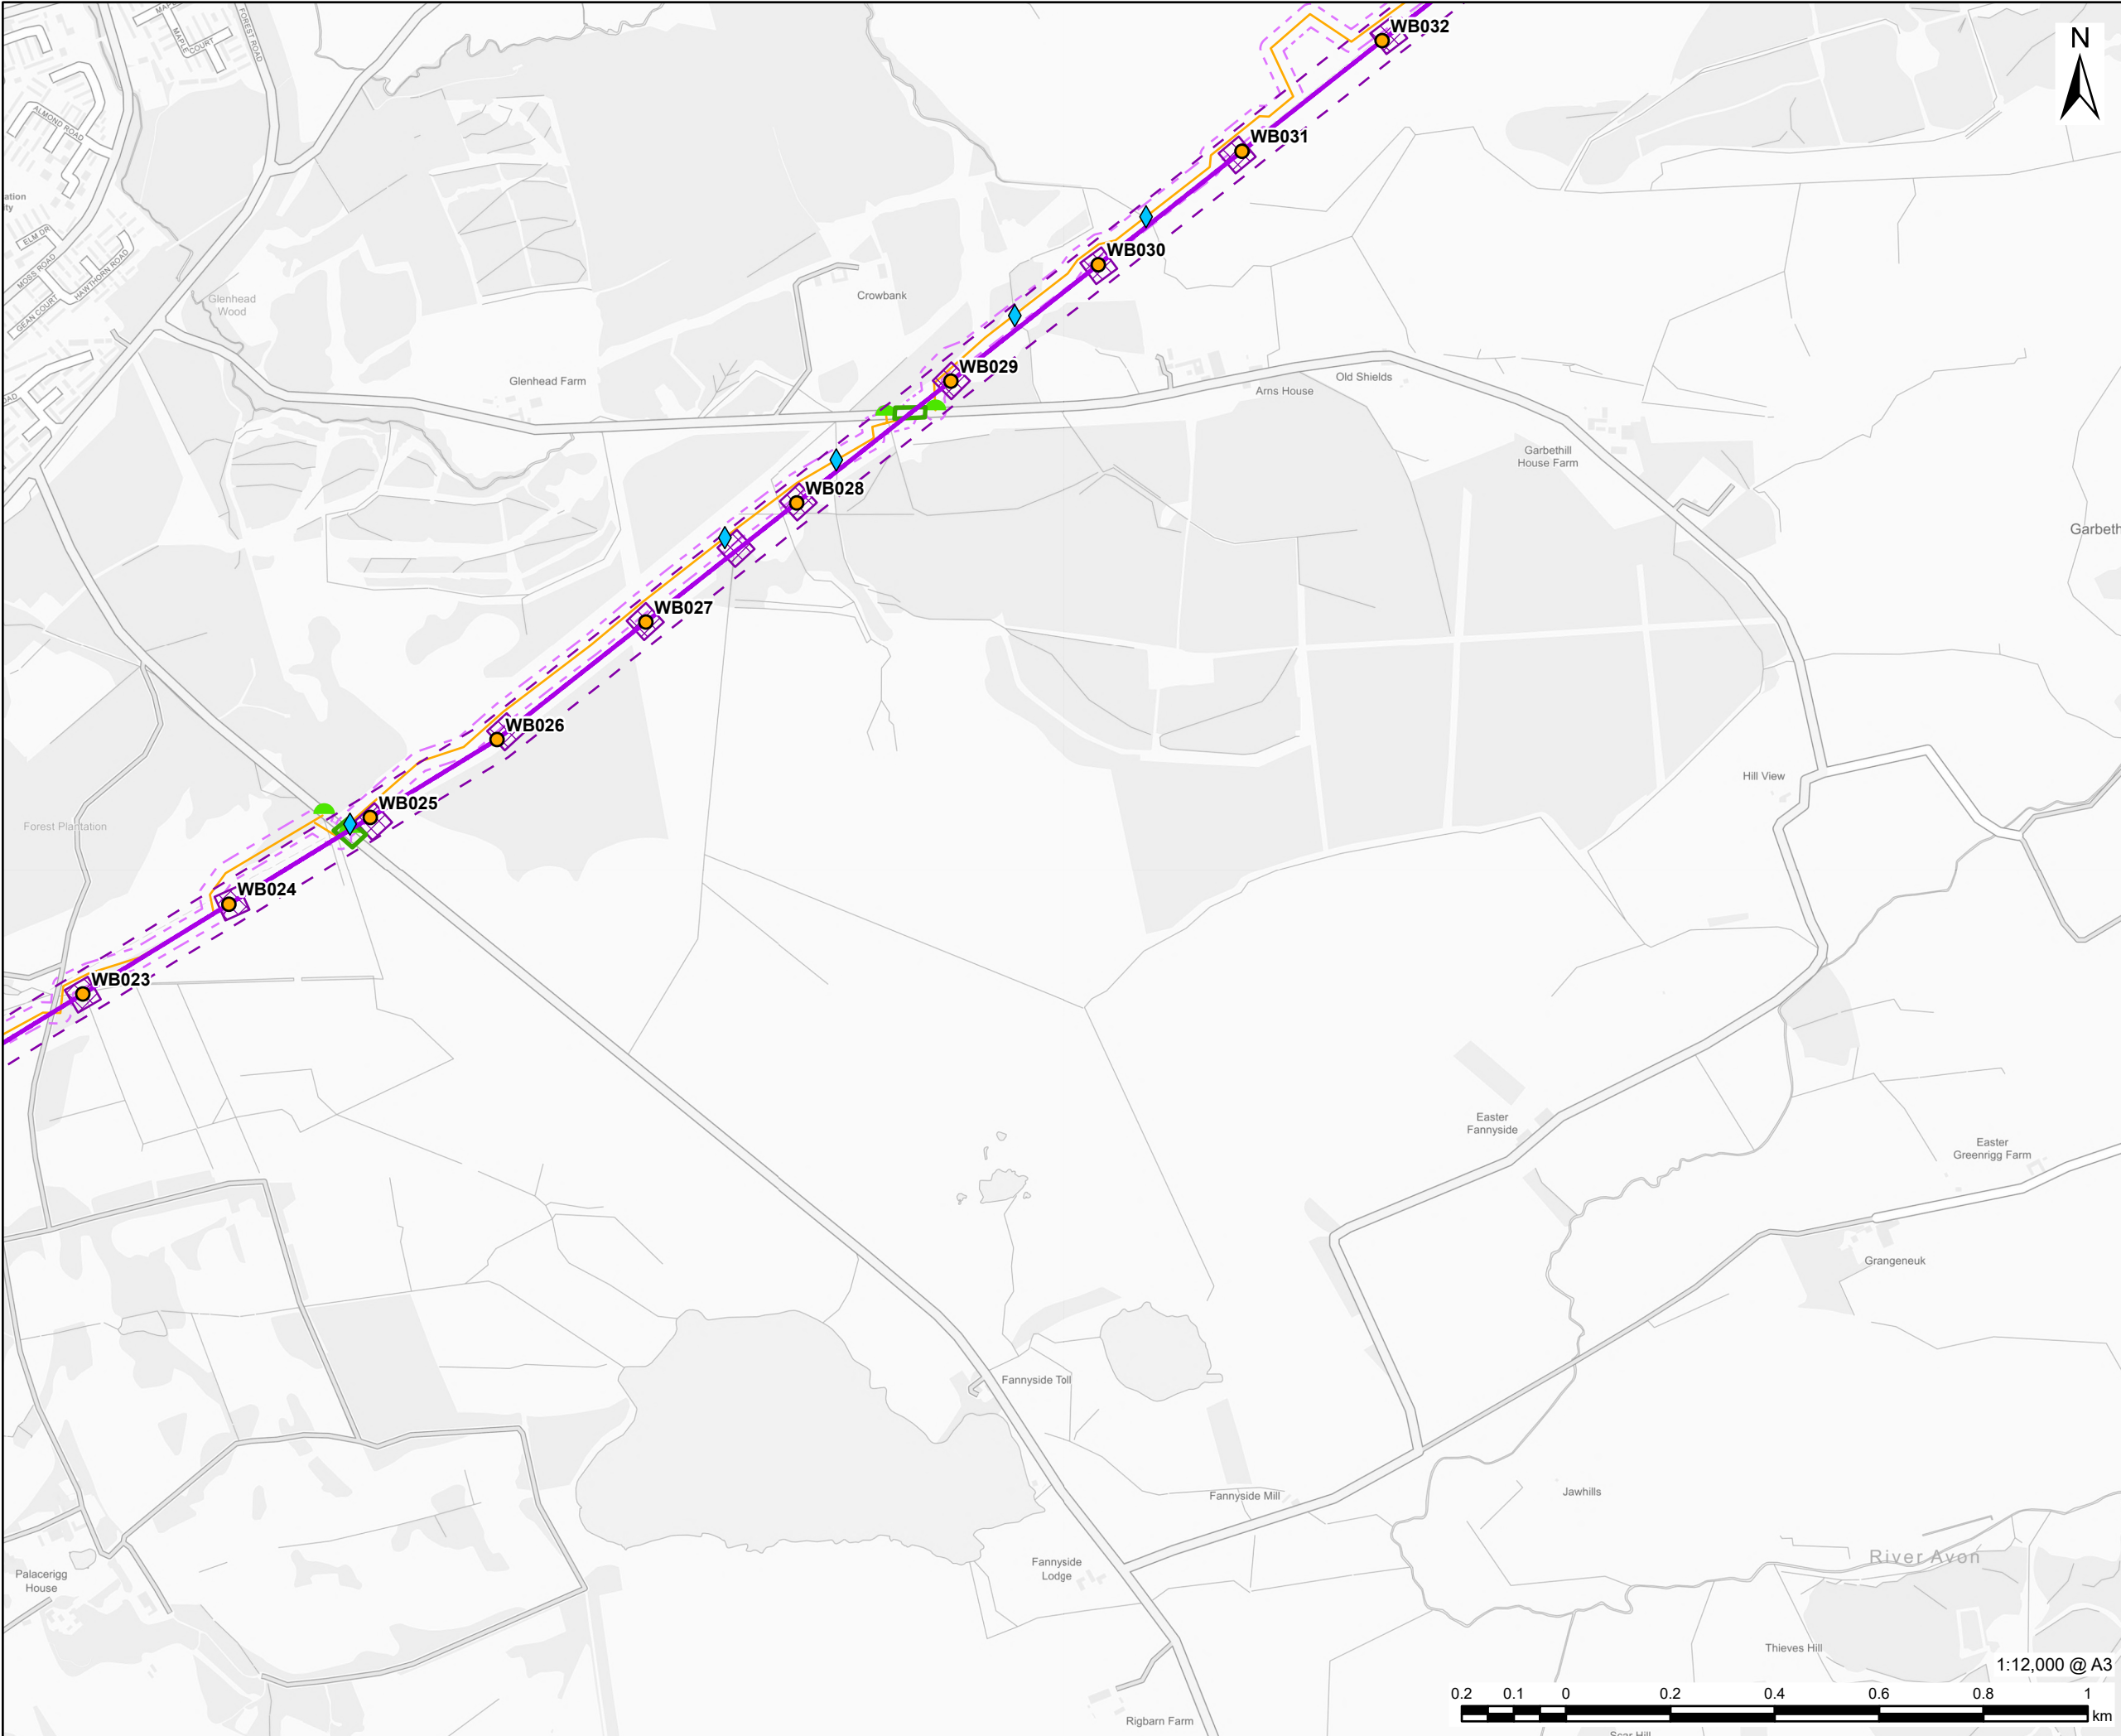

This drawing has been prepared for the use of AECOM's client. It may not be used, modified, reproduced or relied upon by third parties, except as agreed by AECOM or as required by law. AECOM accepts no responsibility, and denies any liability whatsoever, to any party that uses or relies on this drawing without AECOM's express written consent. Do not scale this document. All measurements must be obtained from the stated dimensions.


AECOM

PROJECT
Denny Wishaw Network Upgrade

CLIENT
SP Energy Networks

CONSULTANT
AECOM Limited
One Trinity Gardens
Newcastle
NE1 2HF
www.aecom.com

- LEGEND**
- WB Route
 - WB Route Limit of Deviation
 - New Tower
 - Tower Compound
 - Scaffolding
 - Water Crossing
 - Proposed Access
 - Proposed new tracks
 - Proposed Access Limit of Deviation
 - Public Road Bellmouth
 - New

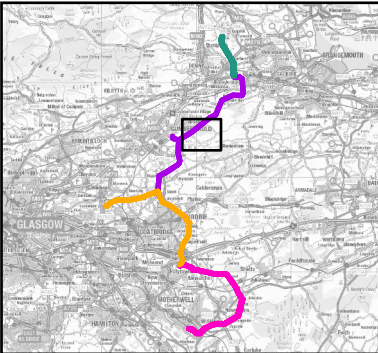


NOTES
Contains OS data © Crown copyright 2025

ISSUE PURPOSE
CONSULTATION


PROJECT NUMBER
60635450

FIGURE TITLE
Proposed New-build Overhead Line

FIGURE NUMBER
Figure 2 (Sheet 4 of 7)

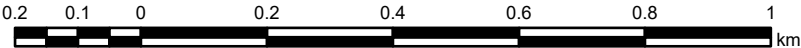

1:12,000 @ A3

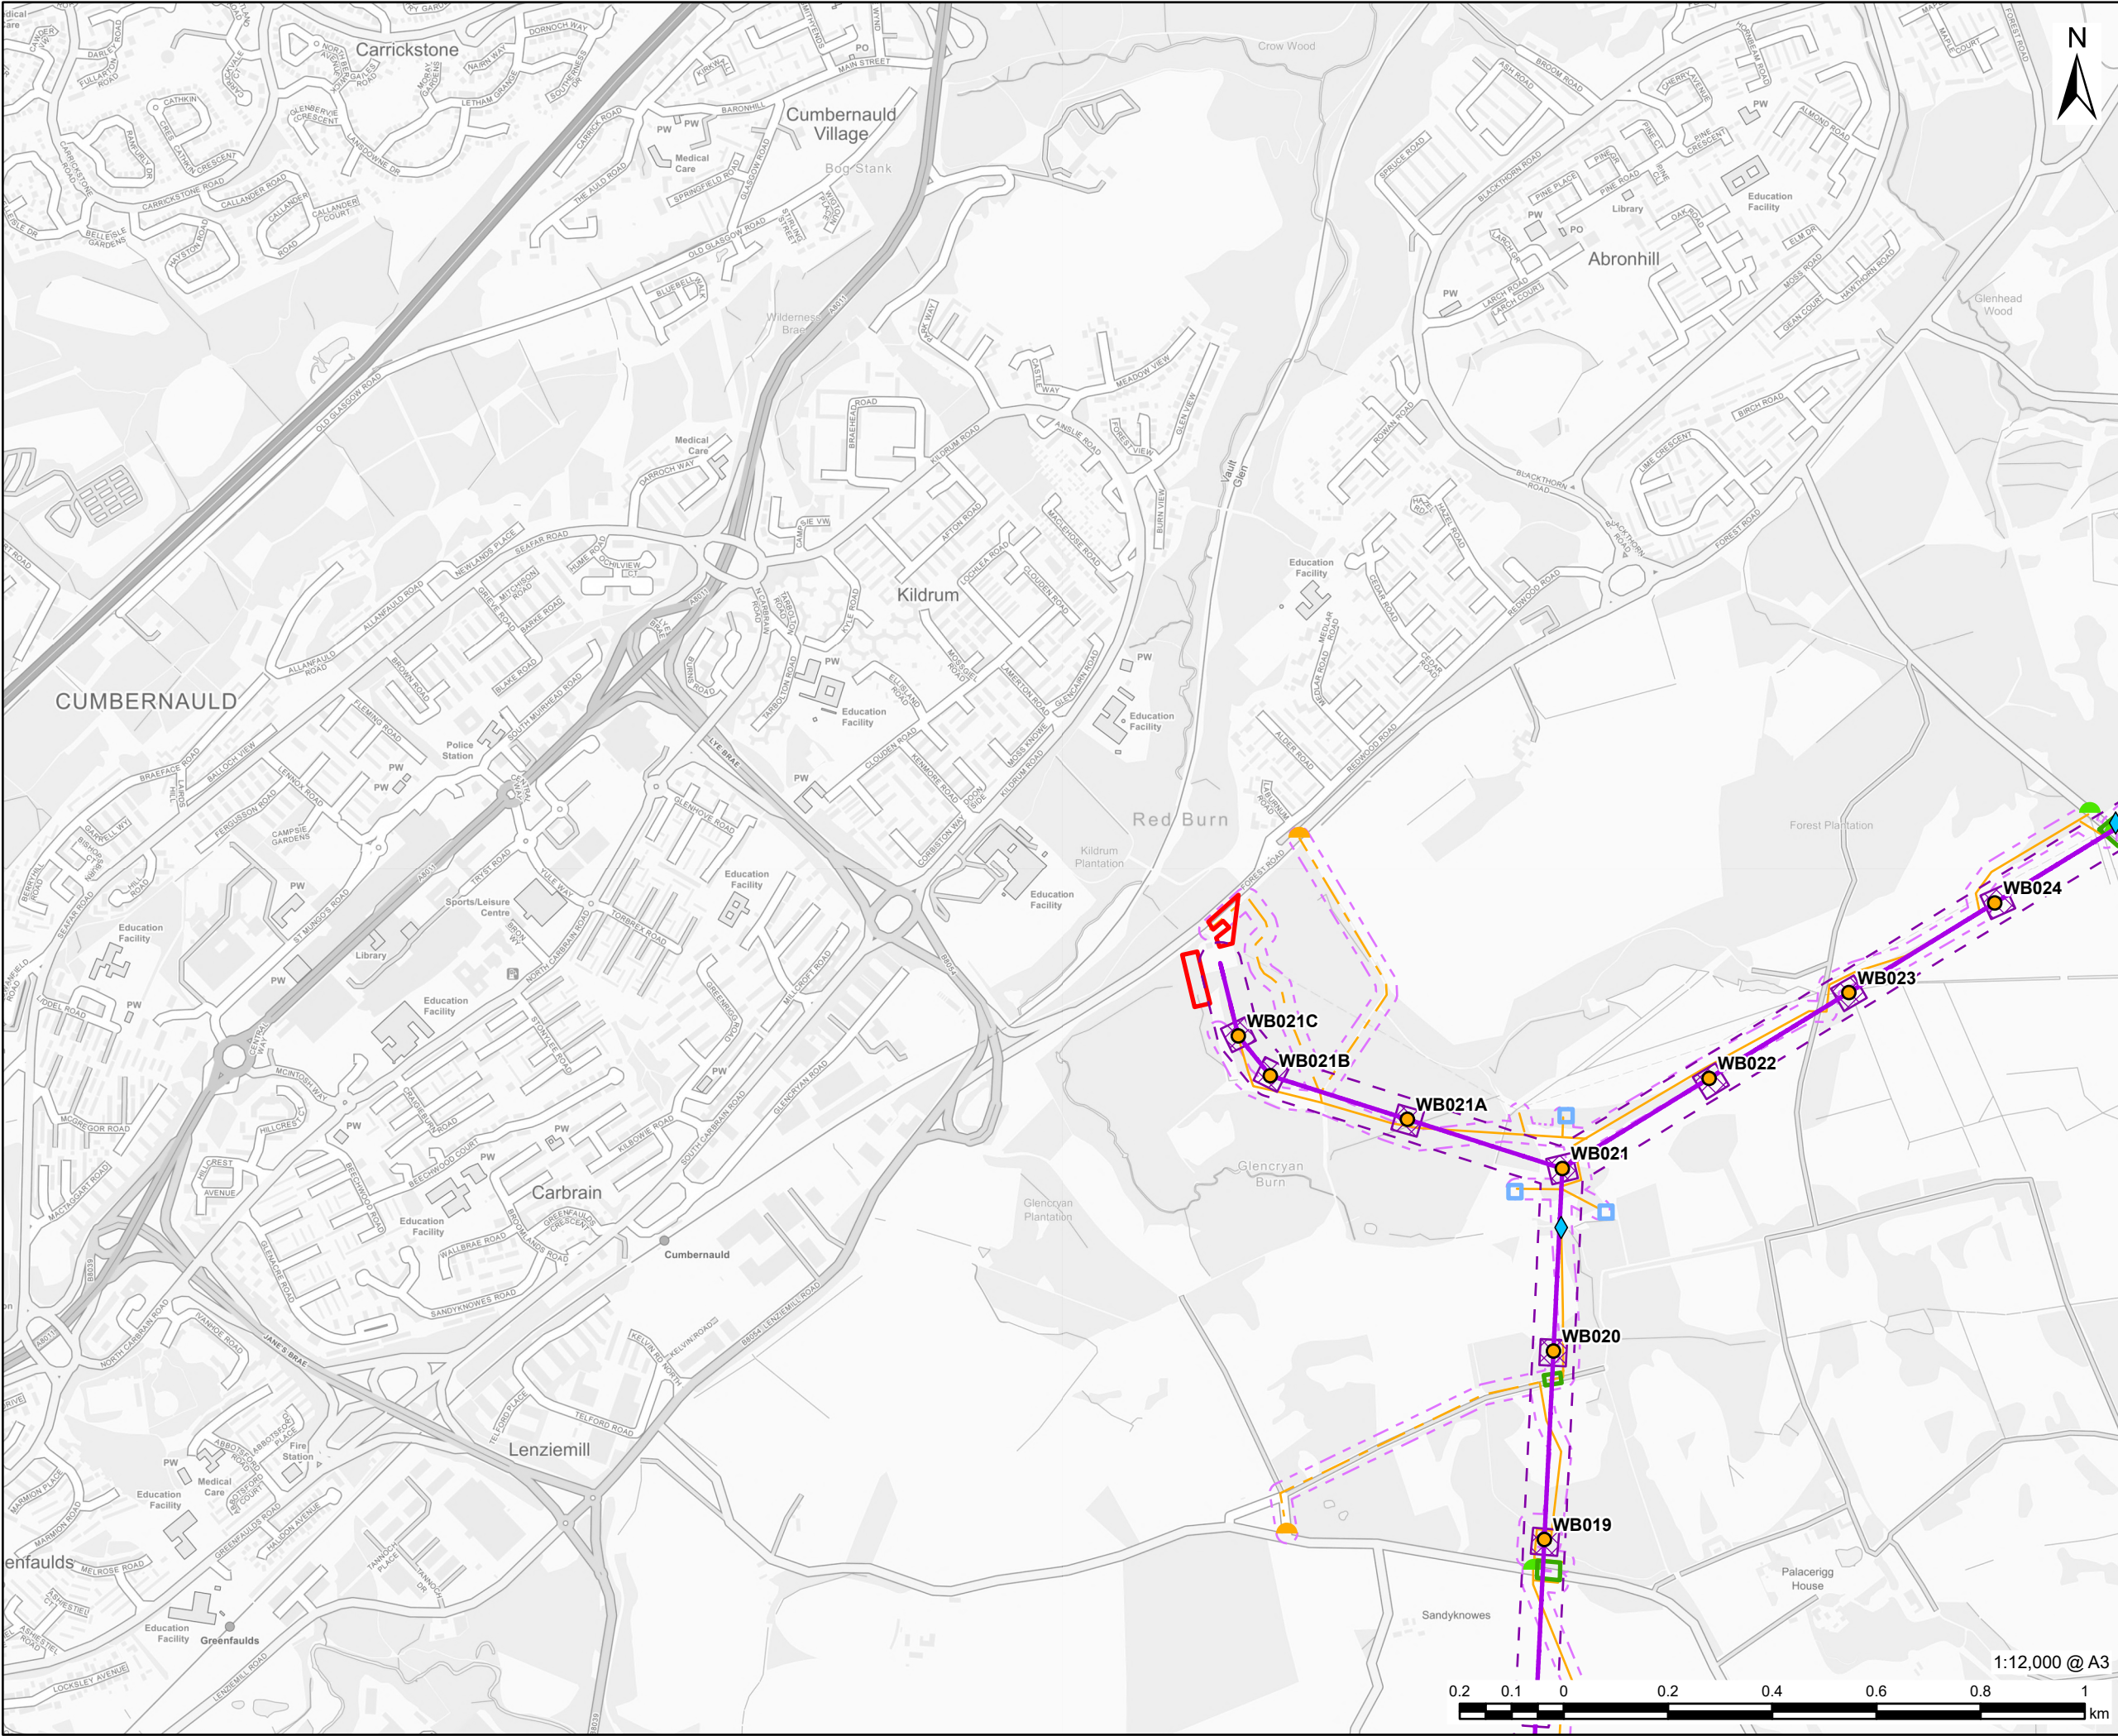


AECOM

PROJECT
Denny Wishaw Network Upgrade

CLIENT
SP Energy Networks

CONSULTANT
AECOM Limited
One Trinity Gardens
Newcastle
NE1 2HF
www.aecom.com

- LEGEND**
- WB Route
 - WB Route Limit of Deviation
 - New Tower
 - Tower Compound
 - Site Compound
 - Scaffolding
 - Pulling Position
 - Water Crossing
 - Proposed Access
 - Proposed new tracks
 - Tracks to be assessed
 - Proposed Access Limit of Deviation
 - Public Road Bellmouth
 - New
 - Upgrades

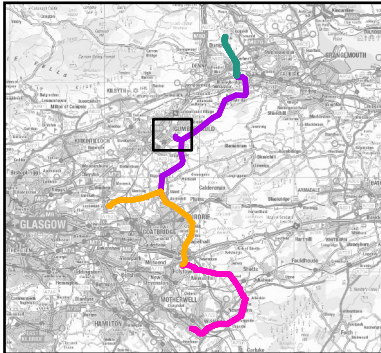

NOTES
Contains OS data © Crown copyright 2025


ISSUE PURPOSE
CONSULTATION

PROJECT NUMBER
60635450

FIGURE TITLE
Proposed New-build Overhead Line

FIGURE NUMBER
Figure 2 (Sheet 5 of 7)

This drawing has been prepared for the use of AECOM's client. It may not be used, modified, reproduced or relied upon by third parties, except as agreed by AECOM or as required by law. AECOM accepts no responsibility, and denies any liability whatsoever, to any party that uses or relies on this drawing without AECOM's express written consent. Do not scale this document. All measurements must be obtained from the stated dimensions.

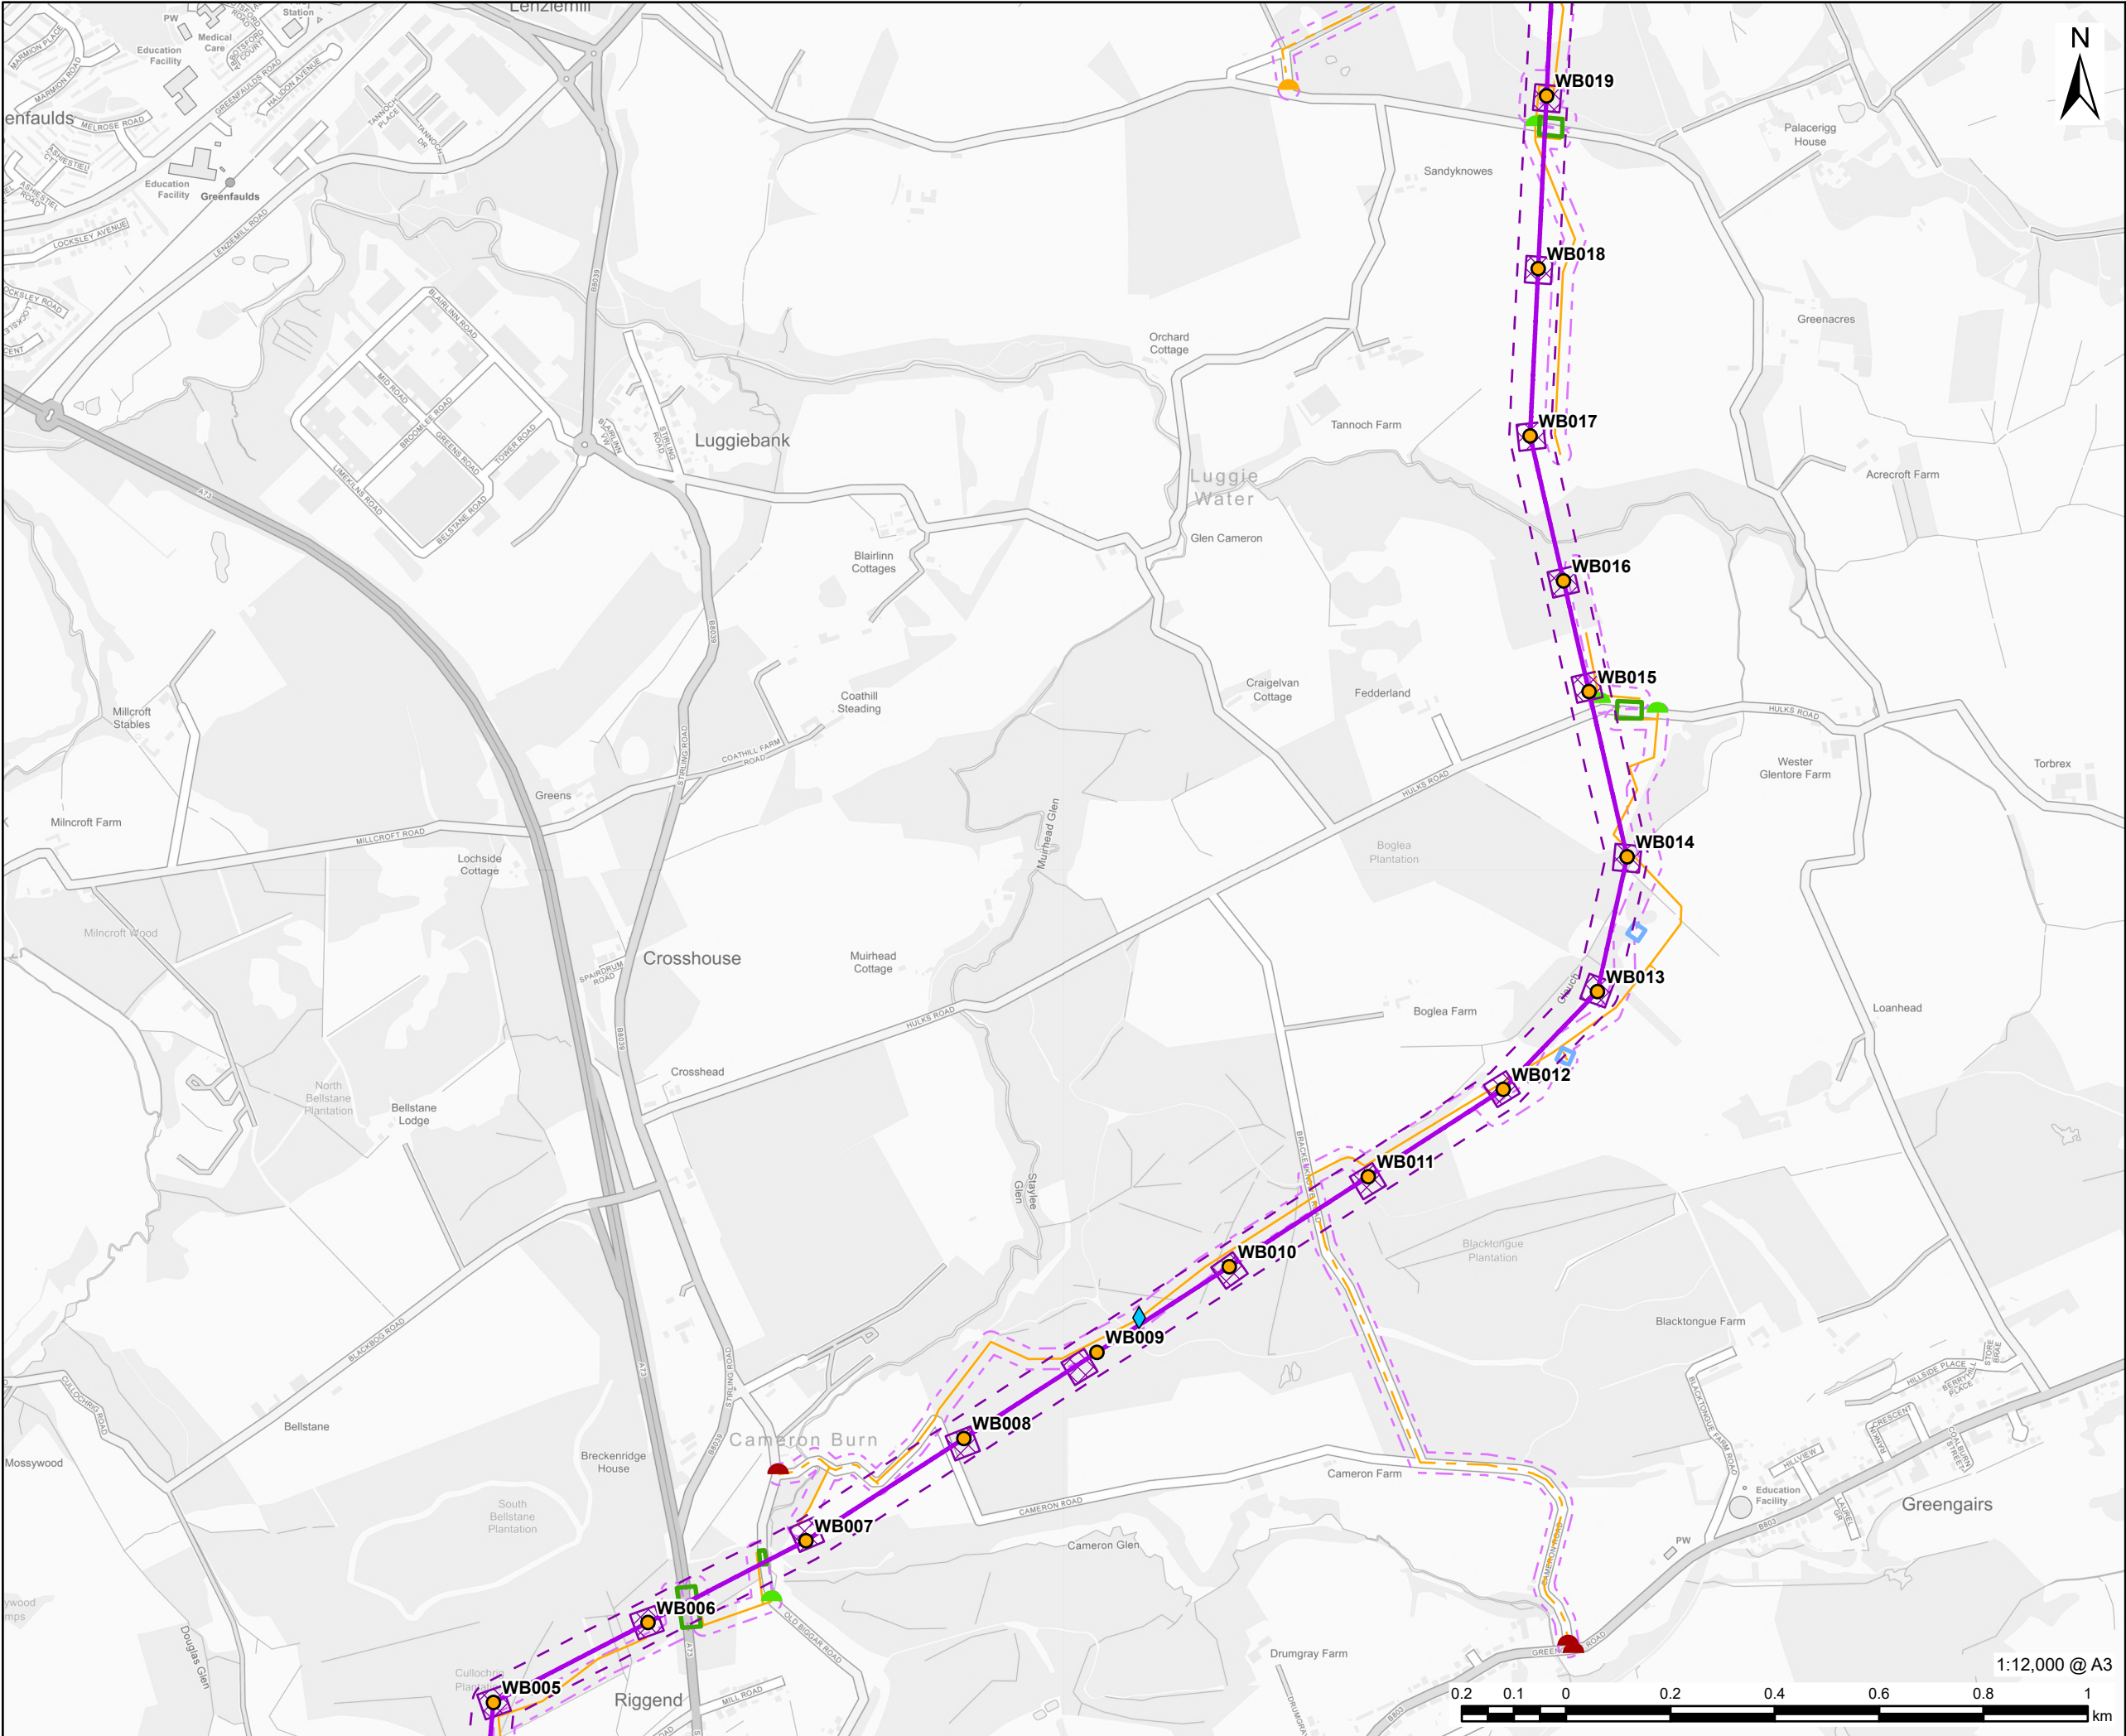

This drawing has been prepared for the use of AECOM's client. It may not be used, modified, reproduced or relied upon by third parties, except as agreed by AECOM or as required by law. AECOM accepts no responsibility, and denies any liability whatsoever, to any party that uses or relies on this drawing without AECOM's express written consent. Do not scale this document. All measurements must be obtained from the stated dimensions.

AECOM

PROJECT

Denny Wishaw Network Upgrade

CLIENT


SP Energy Networks

CONSULTANT

AECOM Limited
One Trinity Gardens
Newcastle
NE1 2HF
www.aecom.com

LEGEND

- WB Route
- WB Route Limit of Deviation
- New Tower
- Tower Compound
- Scaffolding
- Pulling Position
- Water Crossing
- Proposed Access
 - Proposed new tracks
 - Tracks to be assessed
 - Proposed Access Limit of Deviation
- Public Road Bellmouth
 - New
 - Upgrades
 - Existing

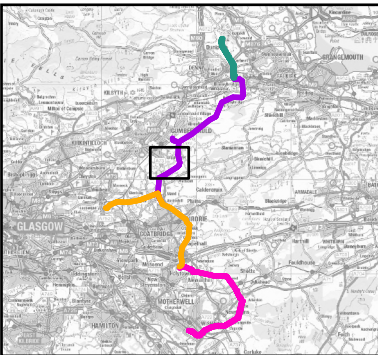

NOTES

Contains OS data © Crown copyright 2025

ISSUE PURPOSE

CONSULTATION

PROJECT NUMBER


60635450

FIGURE TITLE

Proposed New-build Overhead Line

FIGURE NUMBER

Figure 2 (Sheet 6 of 7)

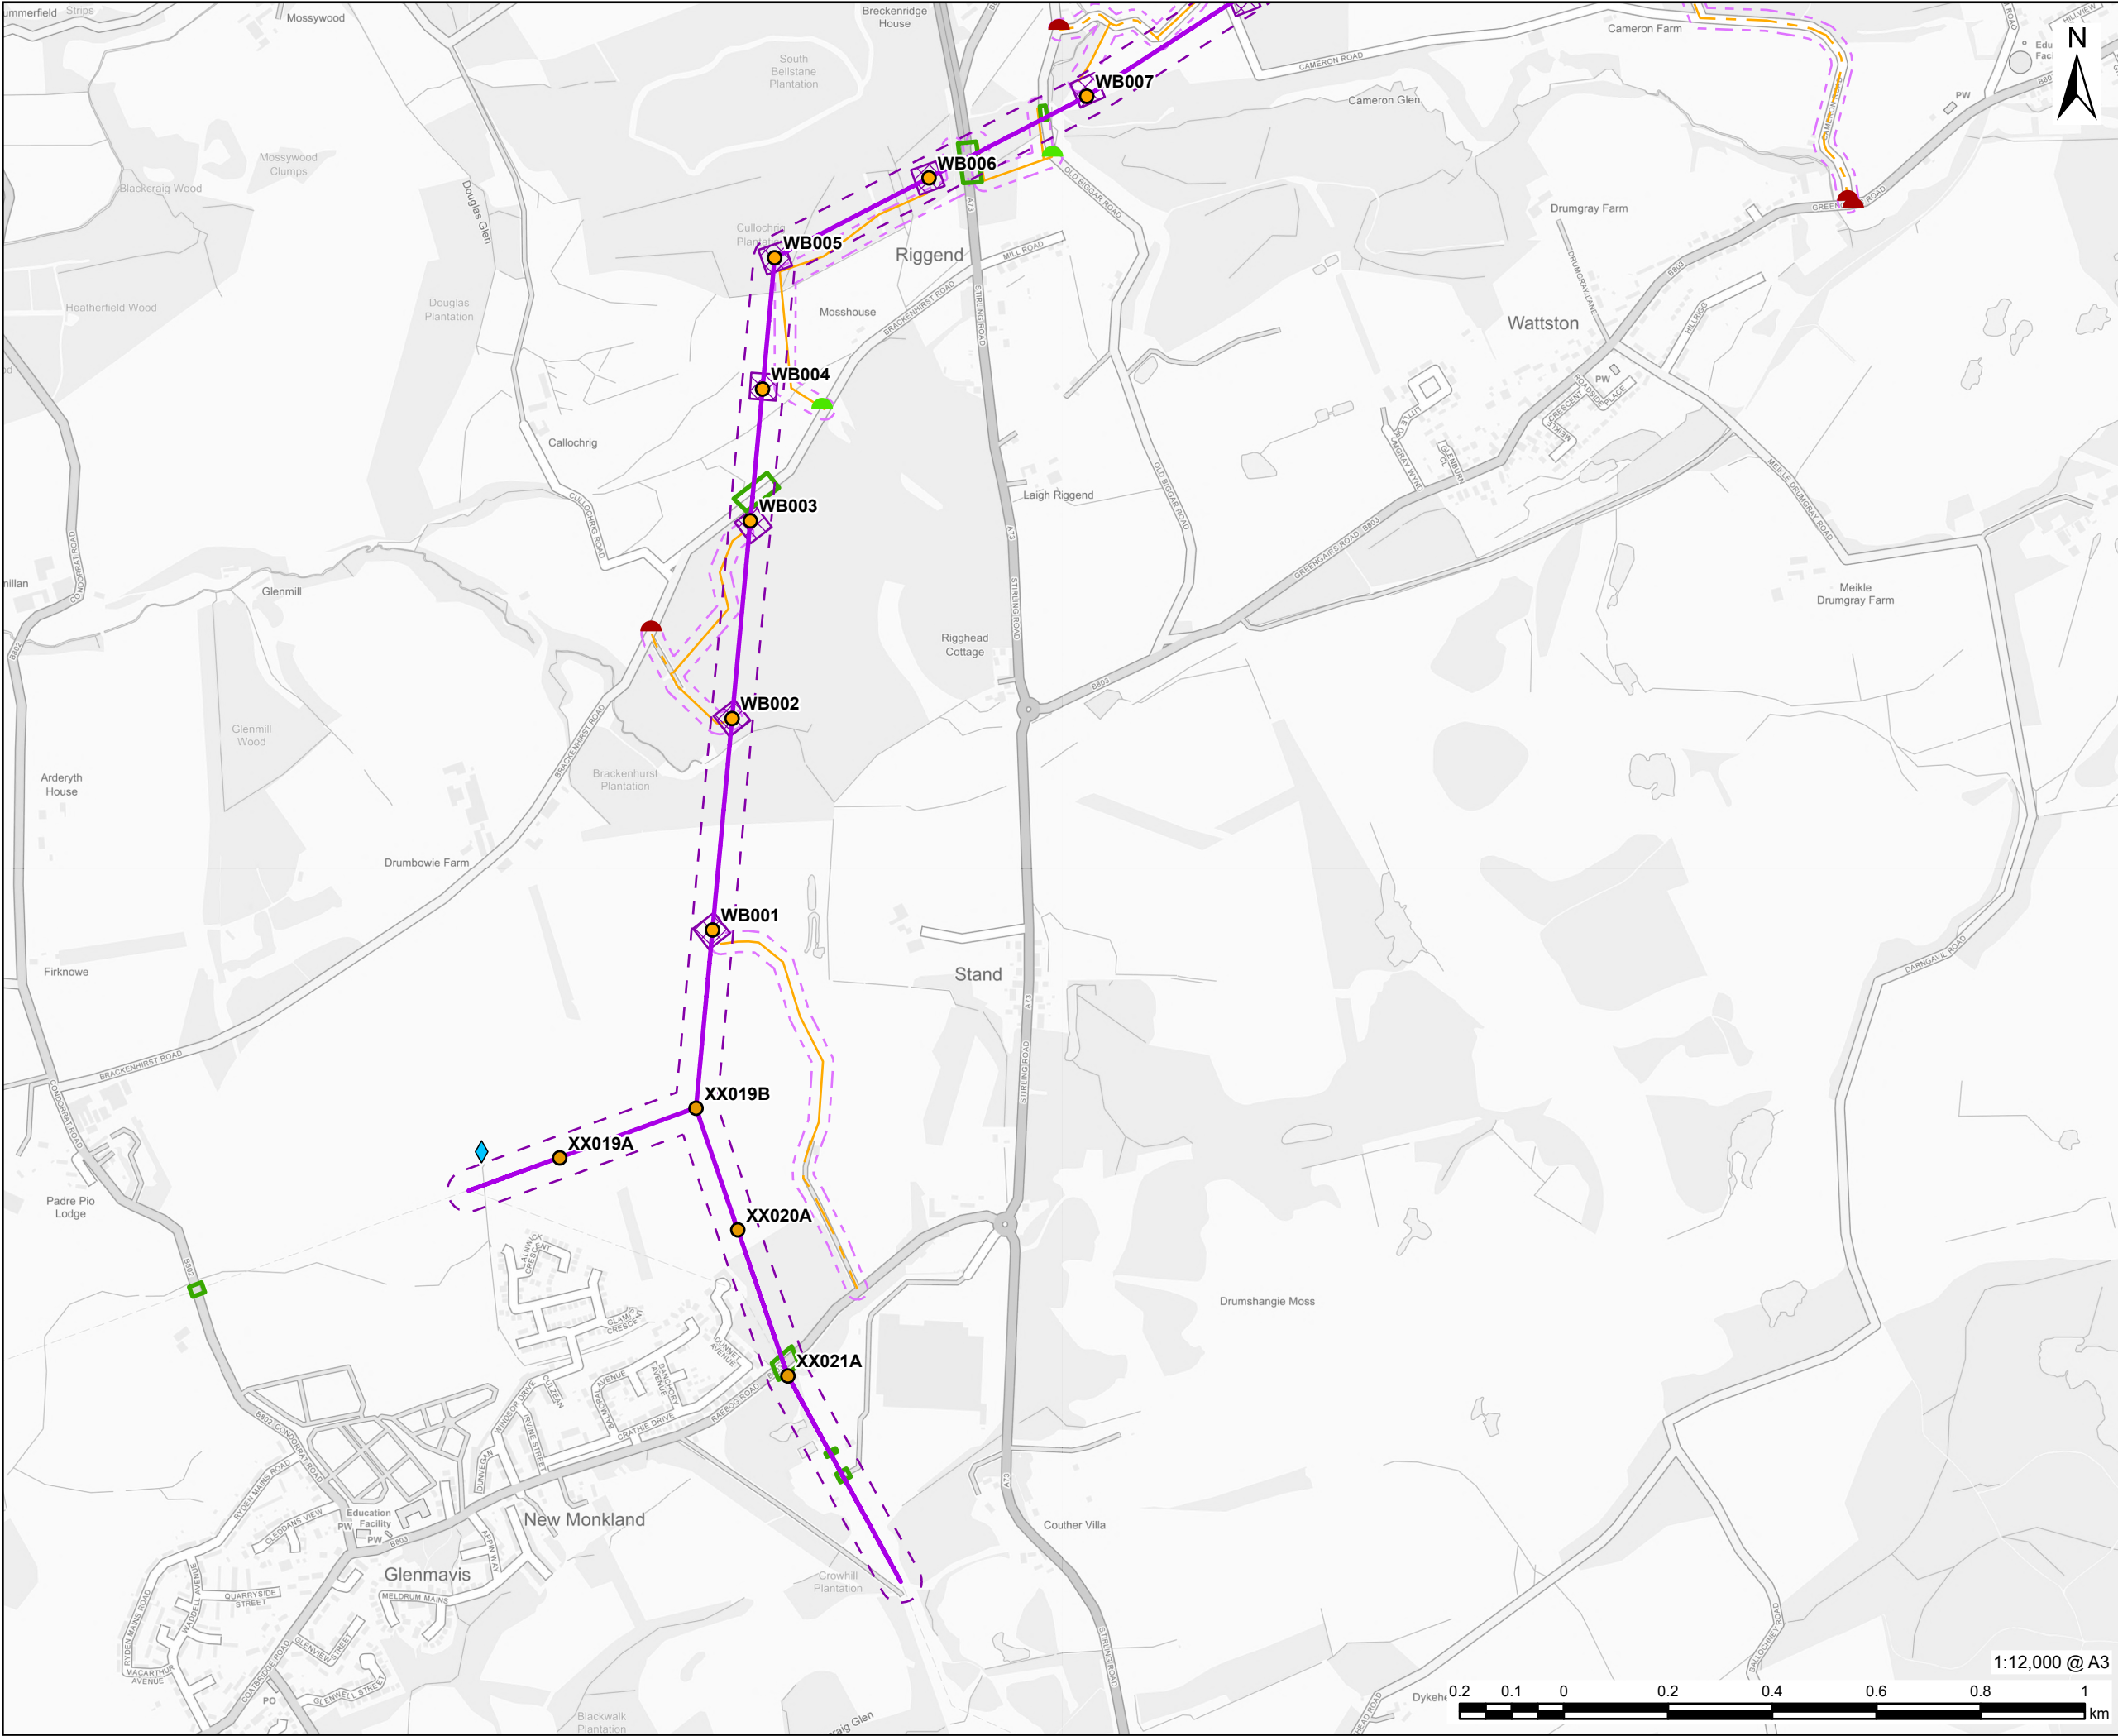


PROJECT
Denny Wishaw Network Upgrade

CLIENT
SP Energy Networks

CONSULTANT
AECOM Limited
One Trinity Gardens
Newcastle
NE1 2HF
www.aecom.com

- LEGEND**
- WB Route
 - WB Route Limit of Deviation
 - New Tower
 - Tower Compound
 - Scaffolding
 - Water Crossing
 - Proposed Access
 - Proposed new tracks
 - Tracks to be assessed
 - Proposed Access Limit of Deviation
 - Public Road Bellmouth
 - New
 - Existing

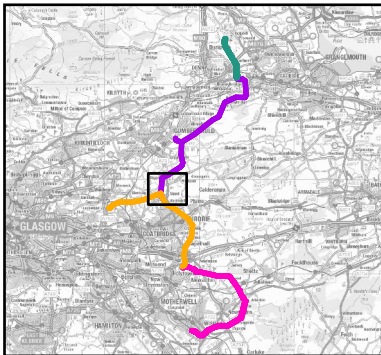

NOTES
Contains OS data © Crown copyright 2025

ISSUE PURPOSE
CONSULTATION

PROJECT NUMBER
60635450

FIGURE TITLE
Proposed New-build Overhead Line

FIGURE NUMBER
Figure 2 (Sheet 7 of 7)