


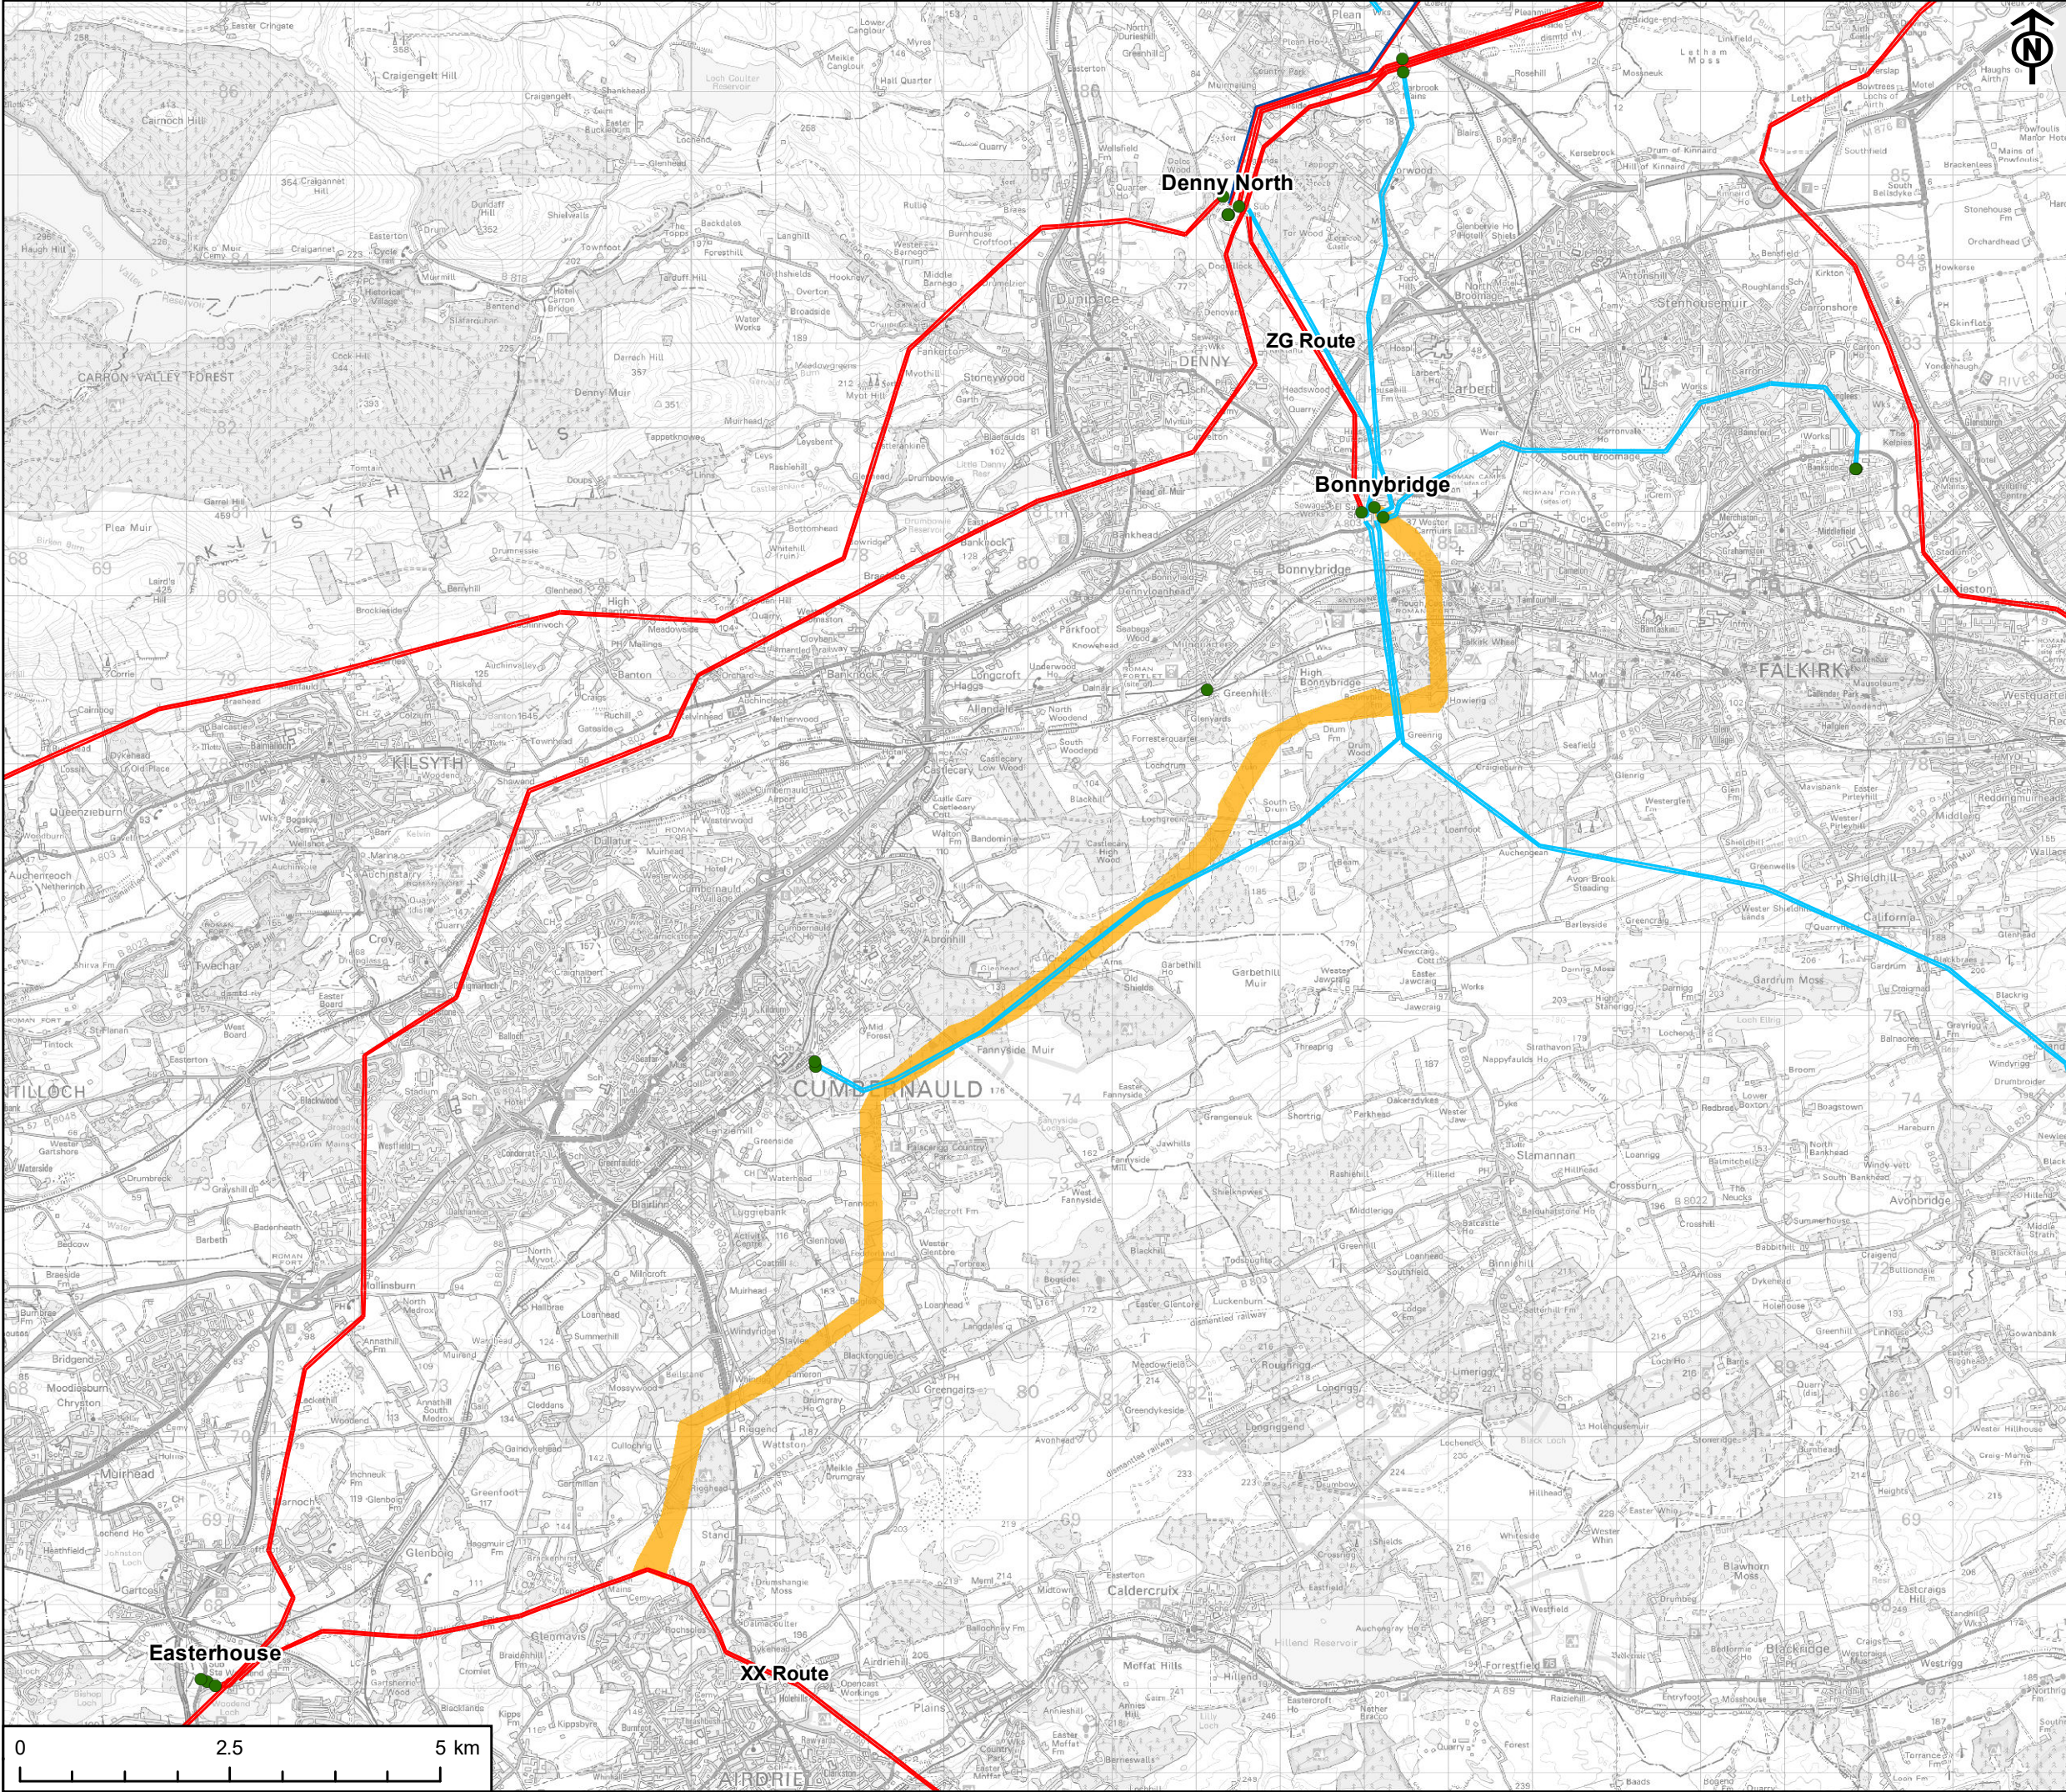

PROJECT
CENTRAL UPGRADE

CLIENT
SP Energy Networks

KEY

- Preferred Route Option
 - Substation Location
- Transmission Network - Overhead Line
- 132kV
 - 275kV
 - 400kV

TITLE
PREFERRED ROUTE CORRIDOR

REFERENCE
CU_210427_P27_v1

SHEET NUMBER
1 of 1

DATE
27/04/2021