


Figure 4.2: Phase 1 Habitat Map

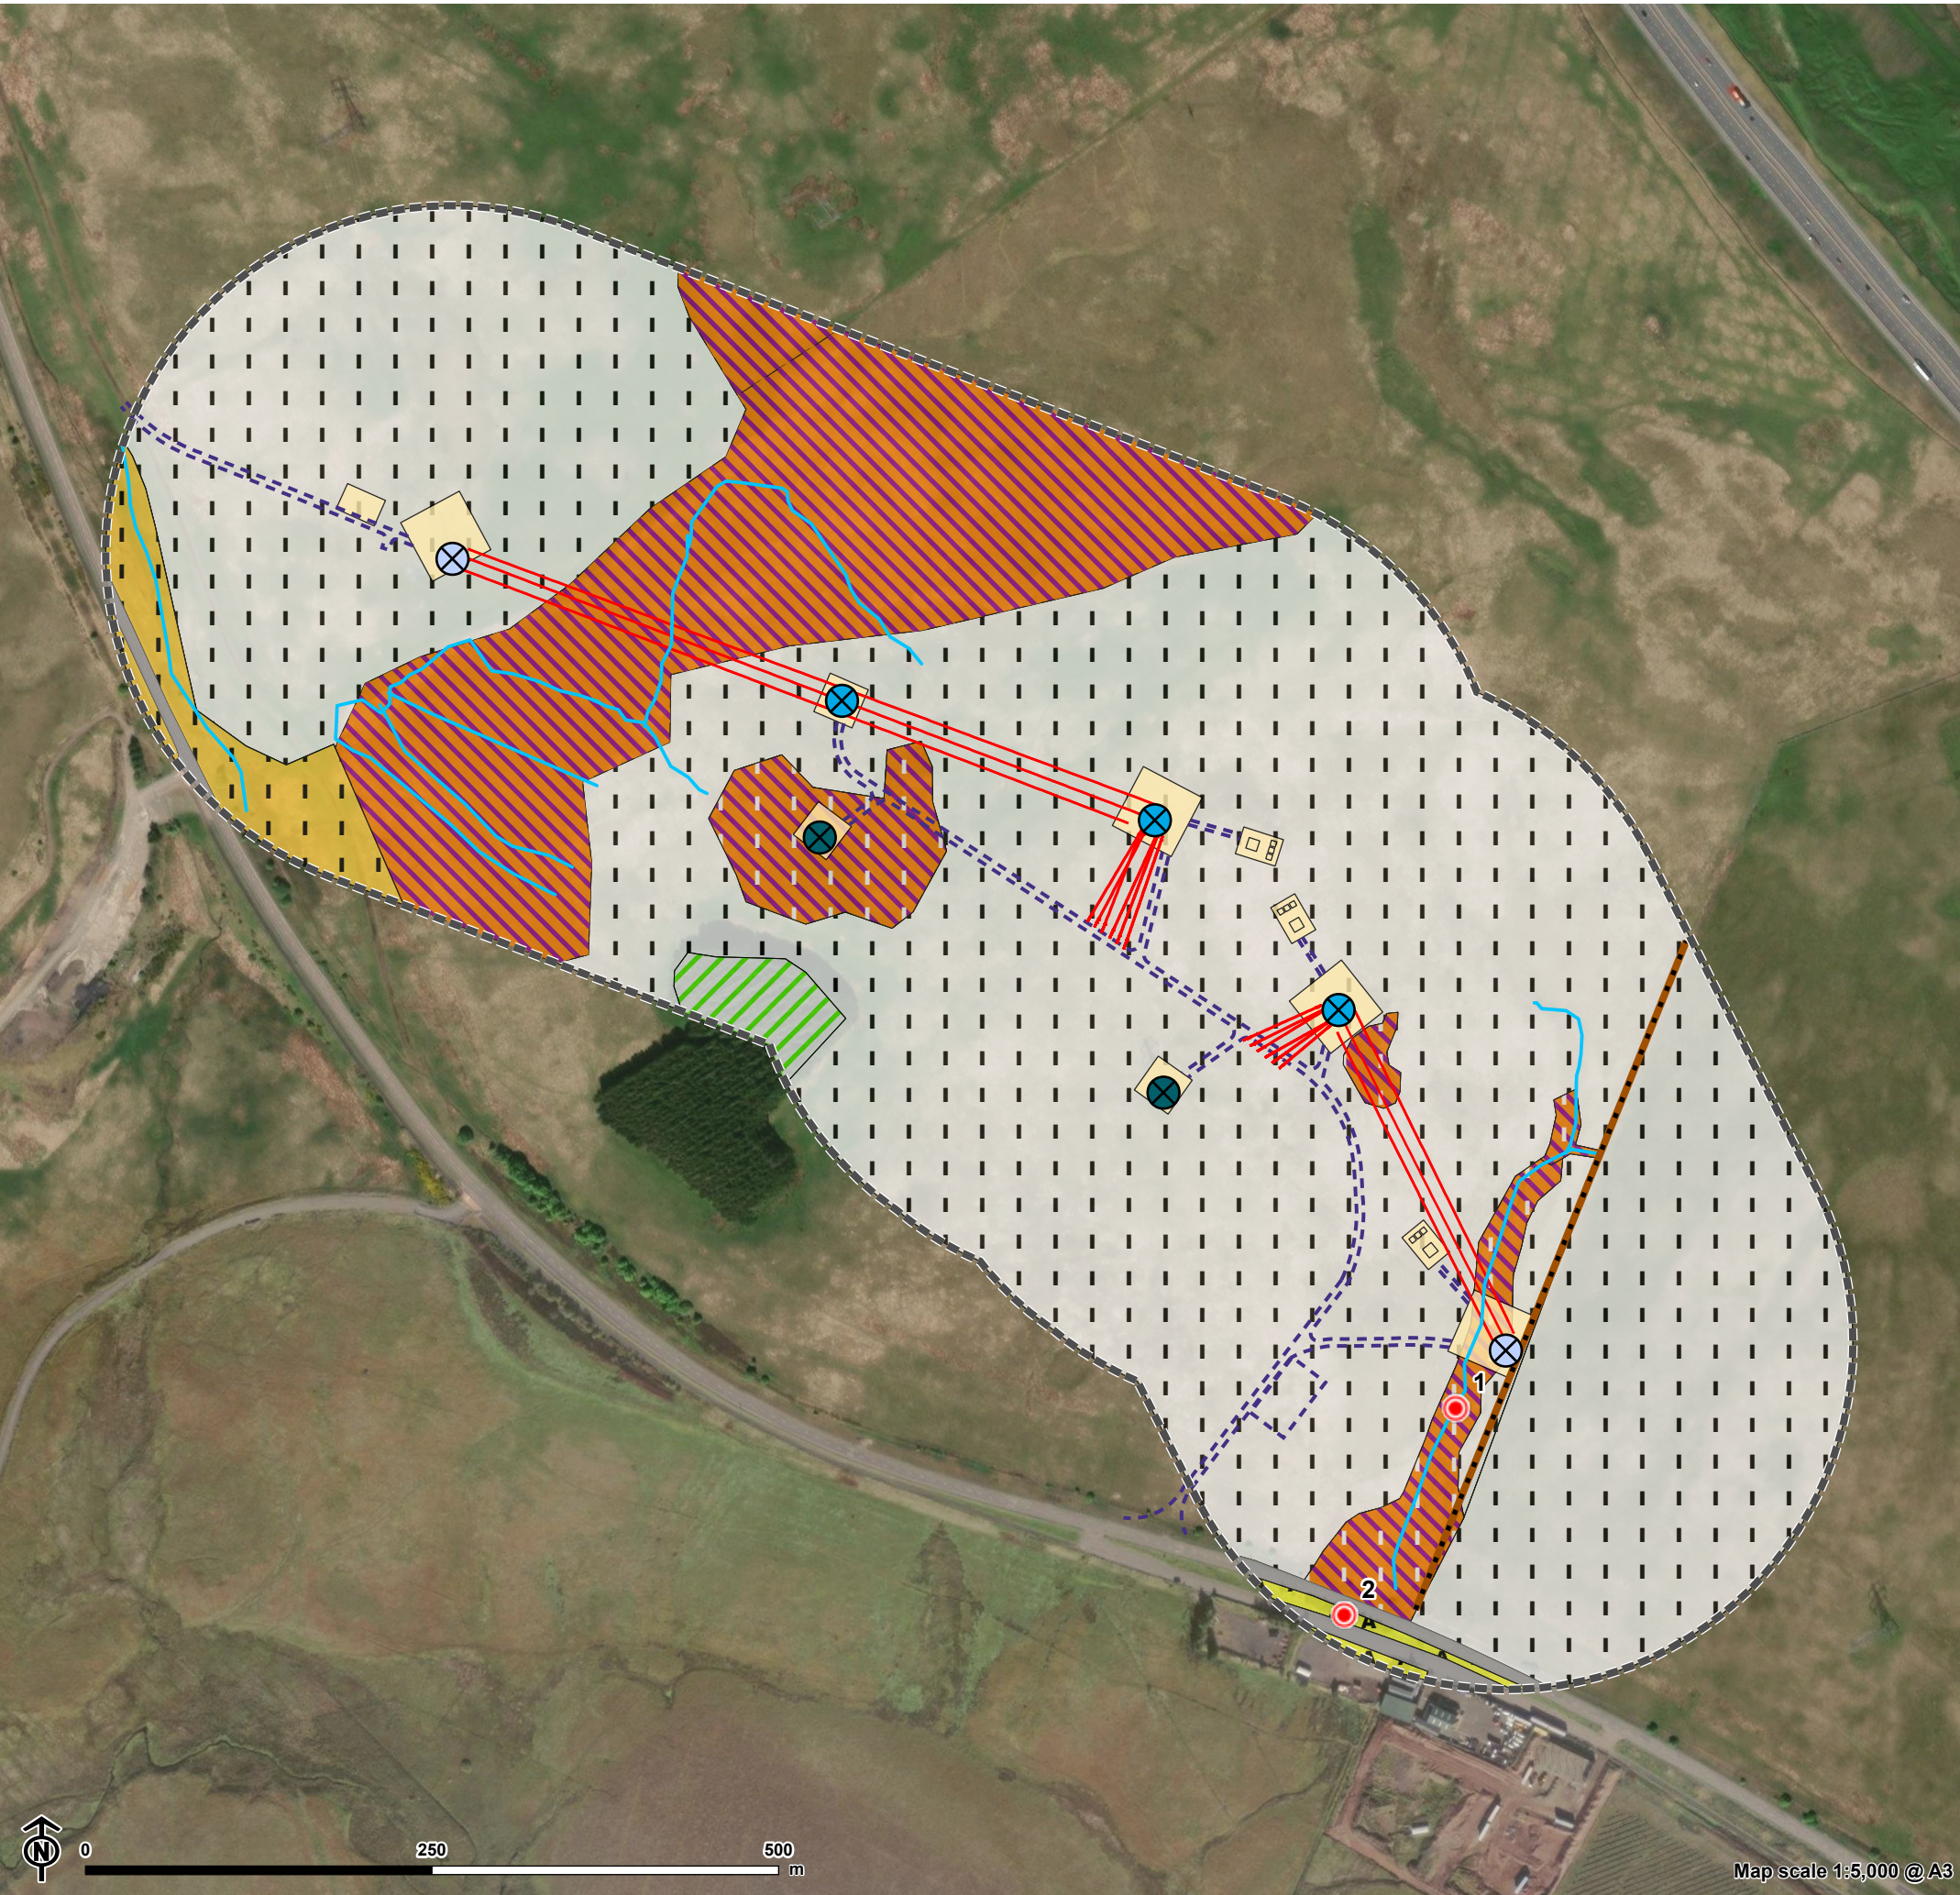

- Proposed tower
 - Proposed 400kV Overhead Line (OHL) ZV diversion
 - Indicative temporary access track
 - Temporary working area
 - 250 m from proposed 400kV Overhead Line (OHL) ZV diversion
 - Existing tower to be removed
 - Existing tower
 - Target note
- Phase 1 linear feature**
- G2 Running water
 - J2.5 Wall
- Phase 1 habitat**
- A1.2.2 Coniferous woodland (plantation)
 - B4 Improved grassland
 - B5 Marshy grassland
 - B5 Marshy grassland/B4 Improved grassland
 - D1 Dry dwarf shrub heath/B4 Improved grassland
 - HS Hard standing
 - J1.2 Amenity grassland