


Figure 2.1: Existing and Proposed Tower Types

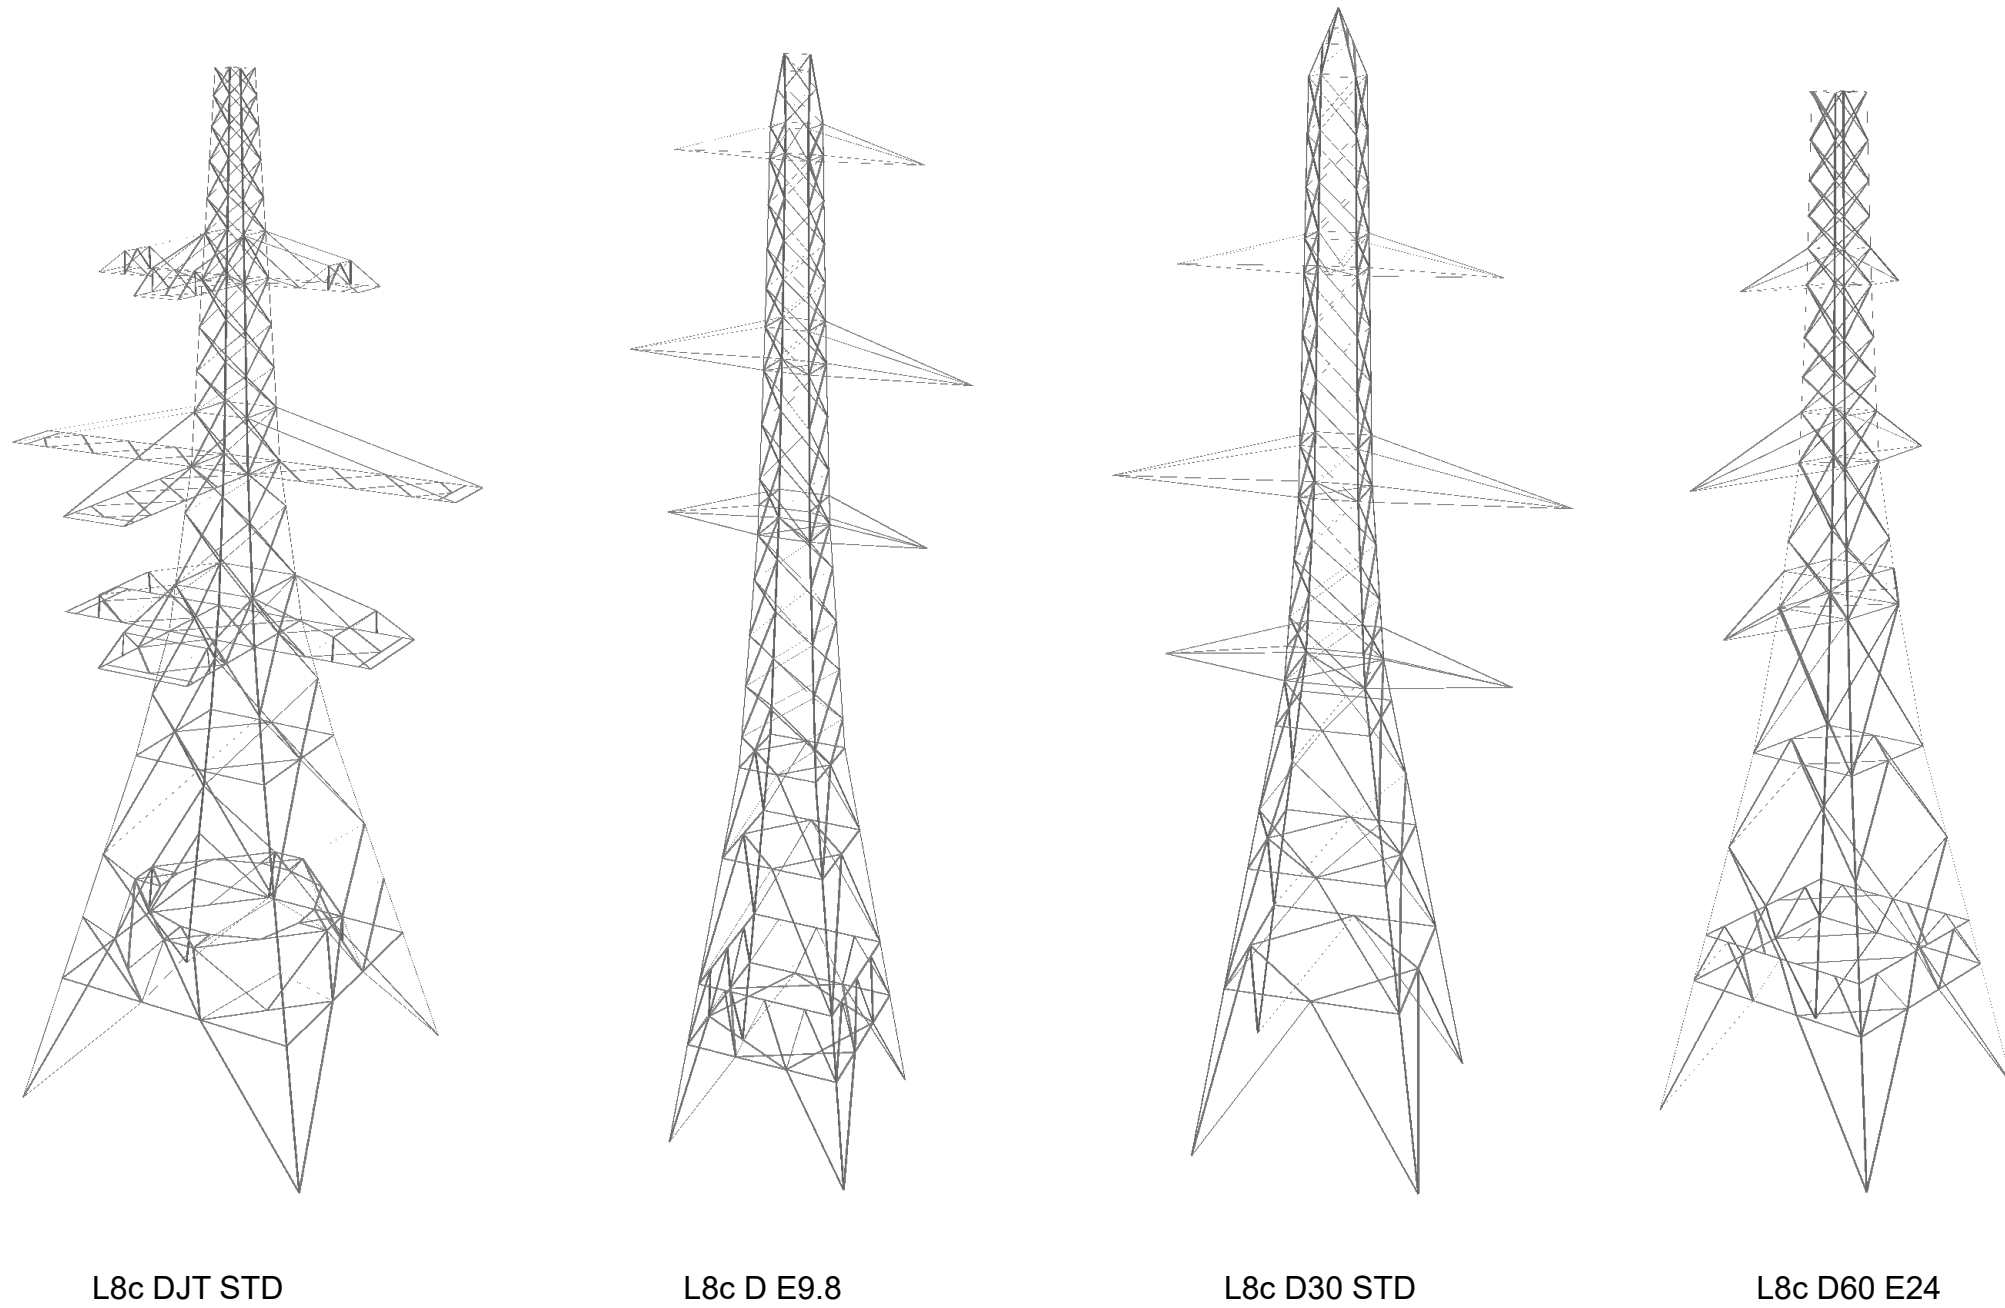

NOT TO SCALE