


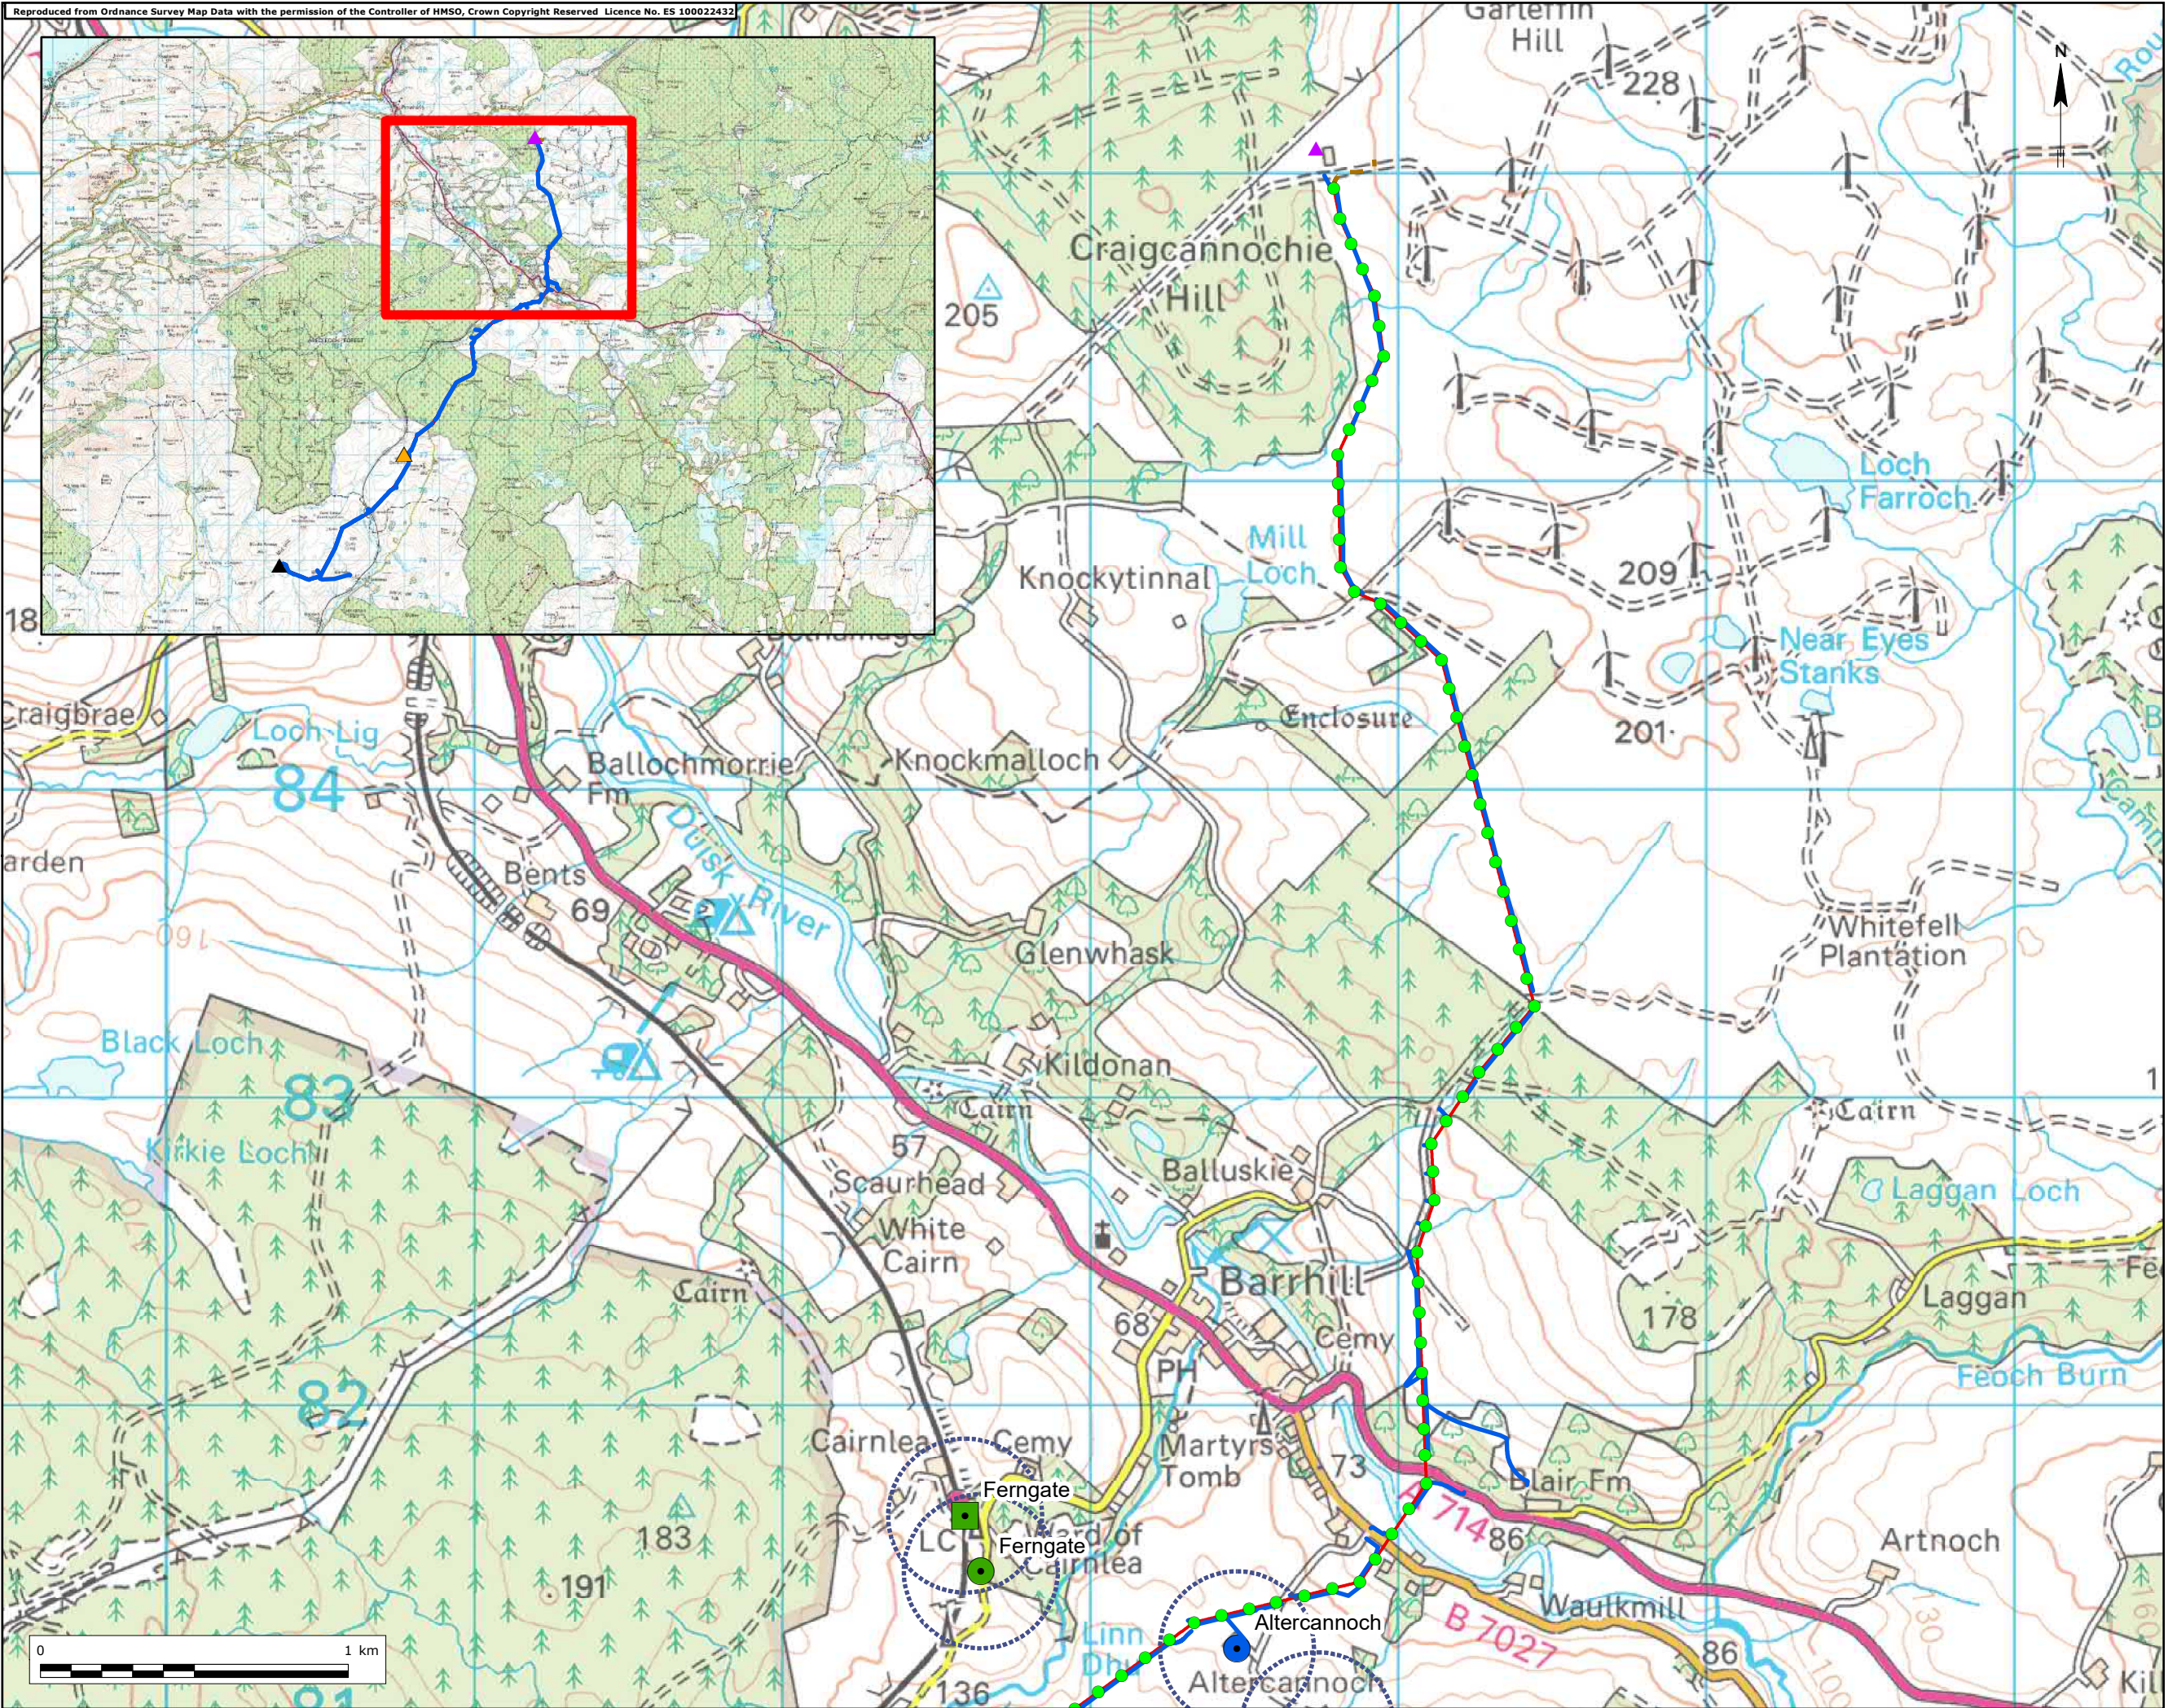

- Key
- Consented Chirmorie Substation
 - Mark Hill Substation
 - Proposed Pole Locations
 - Consented Stranoch Substation
 - Indicative Access
 - Proposed Alignment
 - Underground Cable (Permitted Development)

Private Water Supply

Name, Type

- Altercannoch, Possible Source
- Altercannoch, Property
- Chirmorie, Possible Source
- Chirmorie, Property
- Fergate, Possible Source
- Fergate, Property
- PWS 250 m buffer

Title Figure 8.2 (a)
Private Water Supplies

Project No. UK12-22885


Site Stranoch and Chirmorie Wind Farms Grid Connection

Client SP Energy Networks

Date September 2021

Scale 1:20,000 @ A3

Issue 2 Drawn by JT

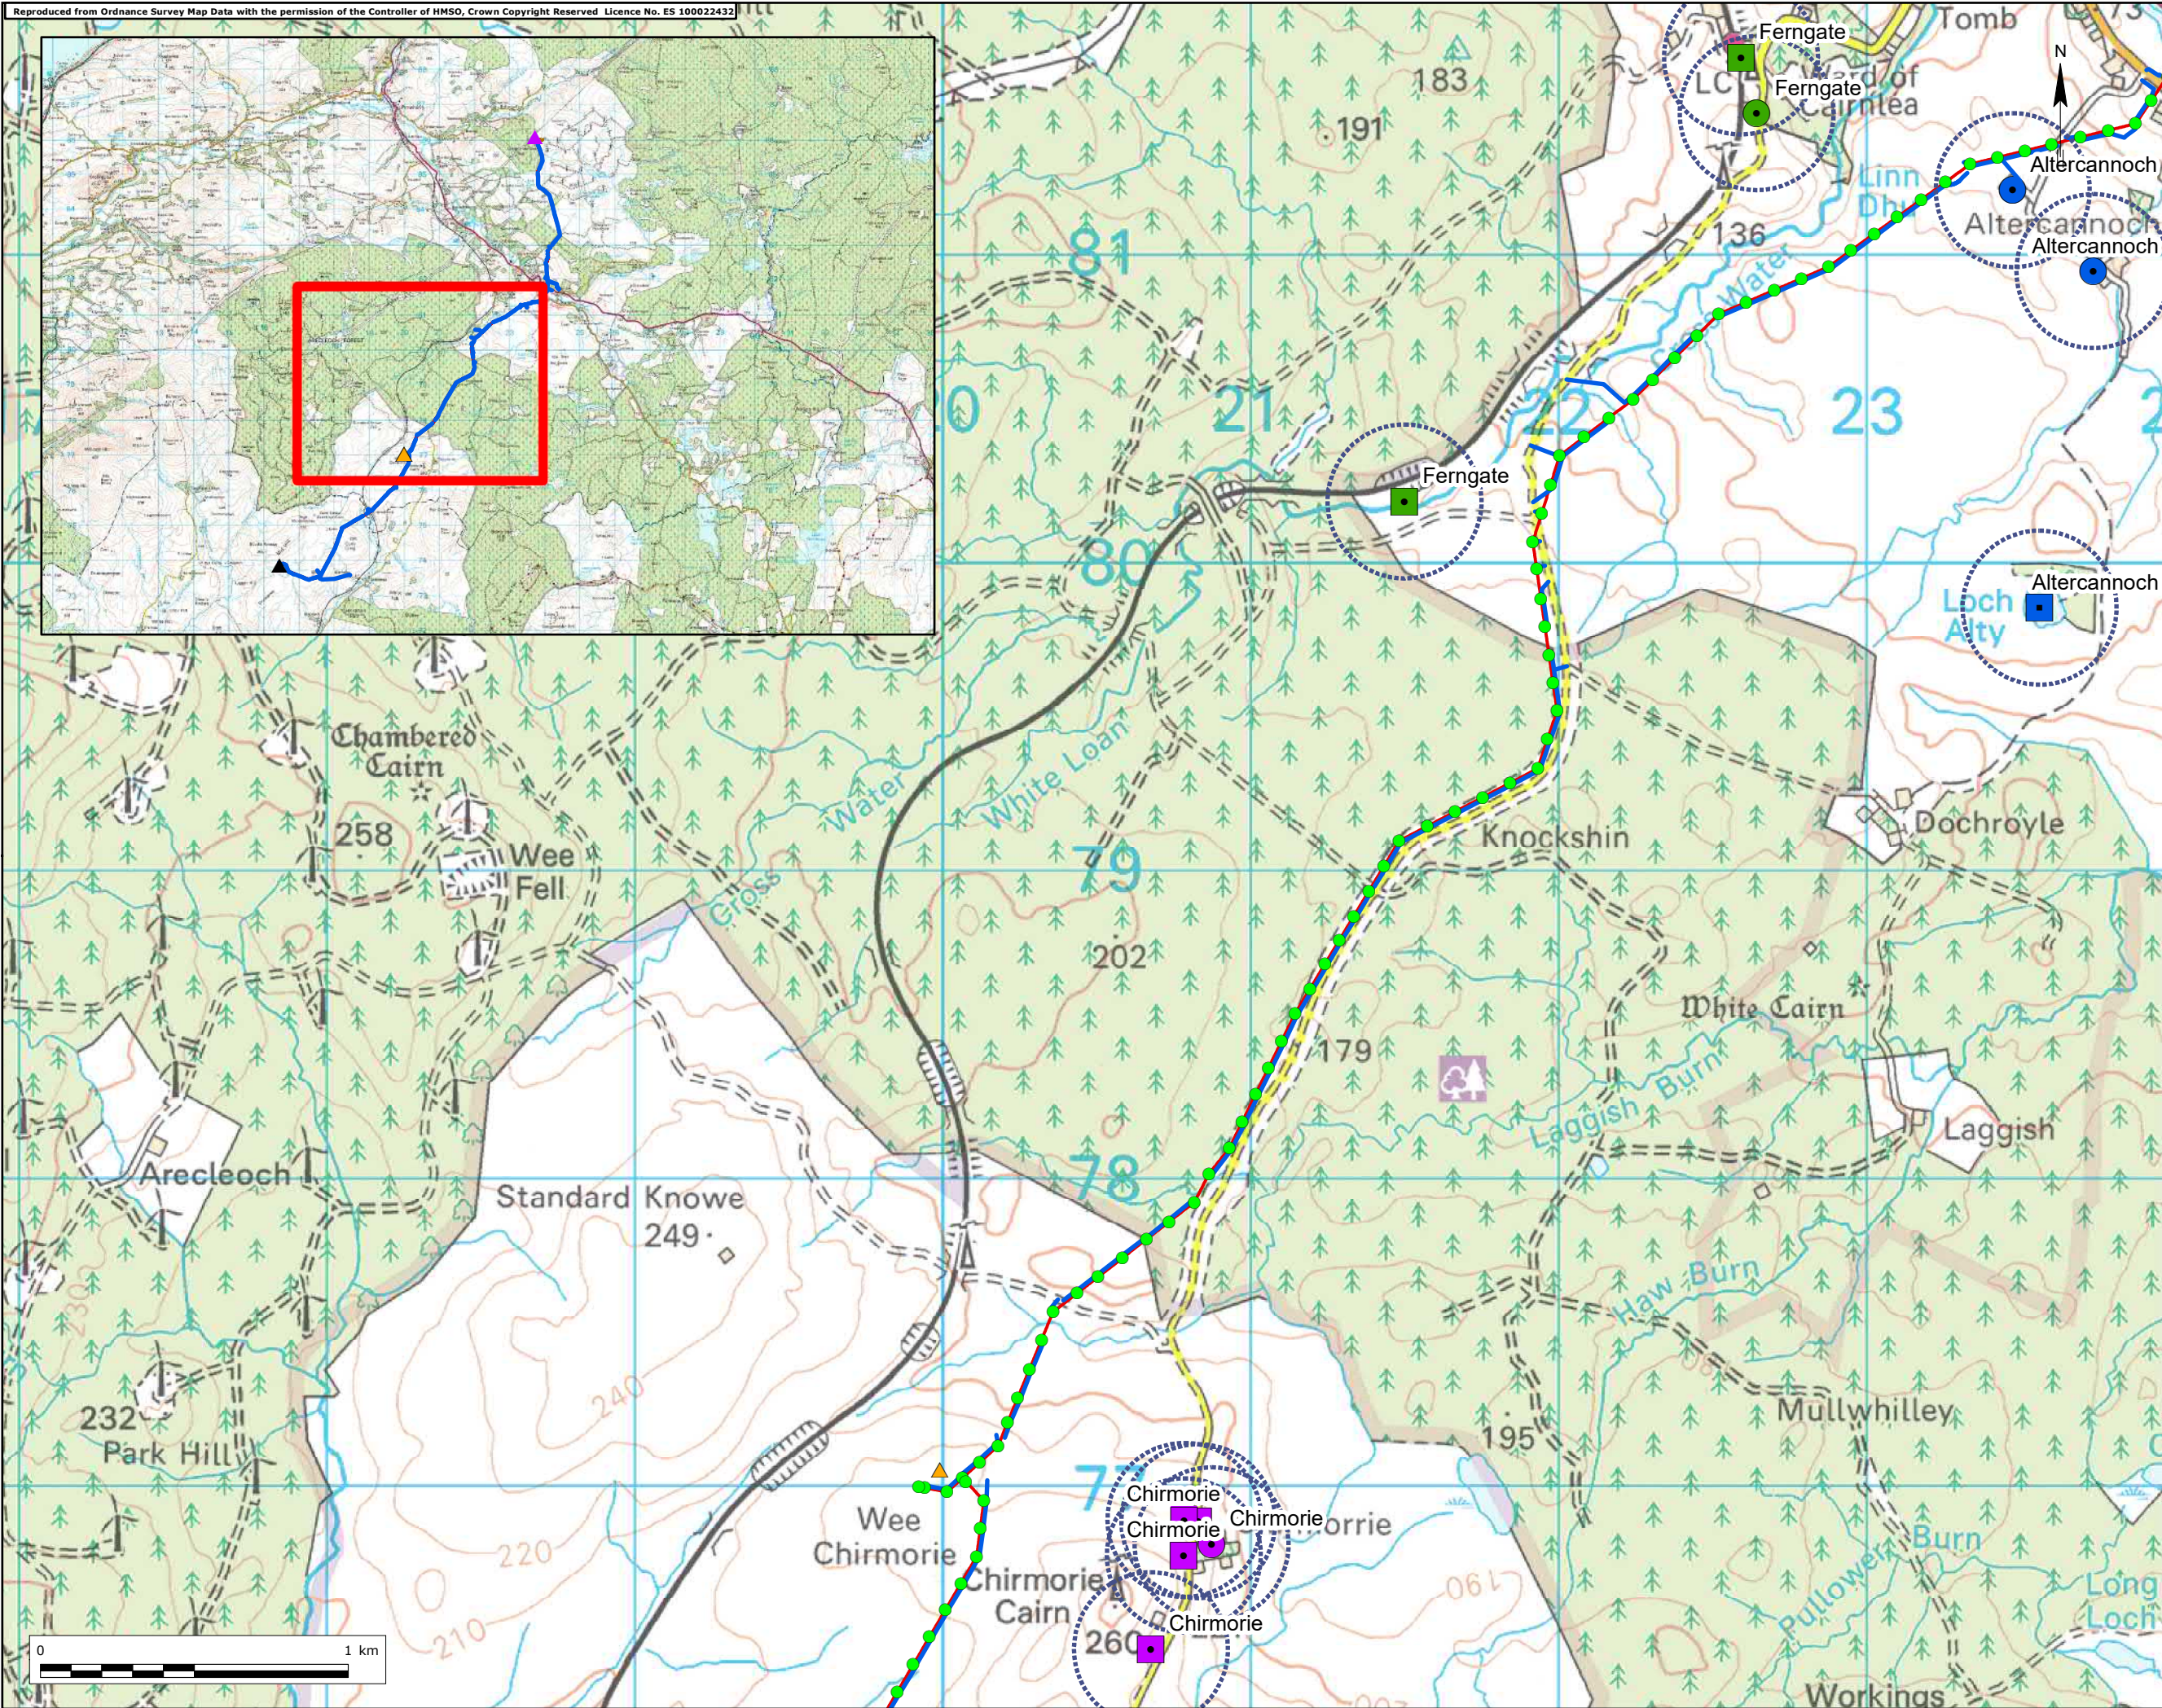

- Key
- Consented Chirmorie Substation
 - Mark Hill Substation
 - Proposed Pole Locations
 - Consented Stranoch Substation
 - Indicative Access
 - Proposed Alignment
 - Underground Cable (Permitted Development)

Private Water Supply

Name, Type

- Altermannoch, Possible Source
- Altermannoch, Property
- Chirmorie, Possible Source
- Chirmorie, Property
- Ferngate, Possible Source
- Ferngate, Property
- PWS 250 m buffer

Title Figure 8.2 (b)

Private Water Supplies

Project No. UK12-22885


Site Stranoch and Chirmorie Wind Farms Grid Connection

Client SP Energy Networks

Date September 2021

Scale 1:20,000 @ A3

Issue 2 Drawn by JT

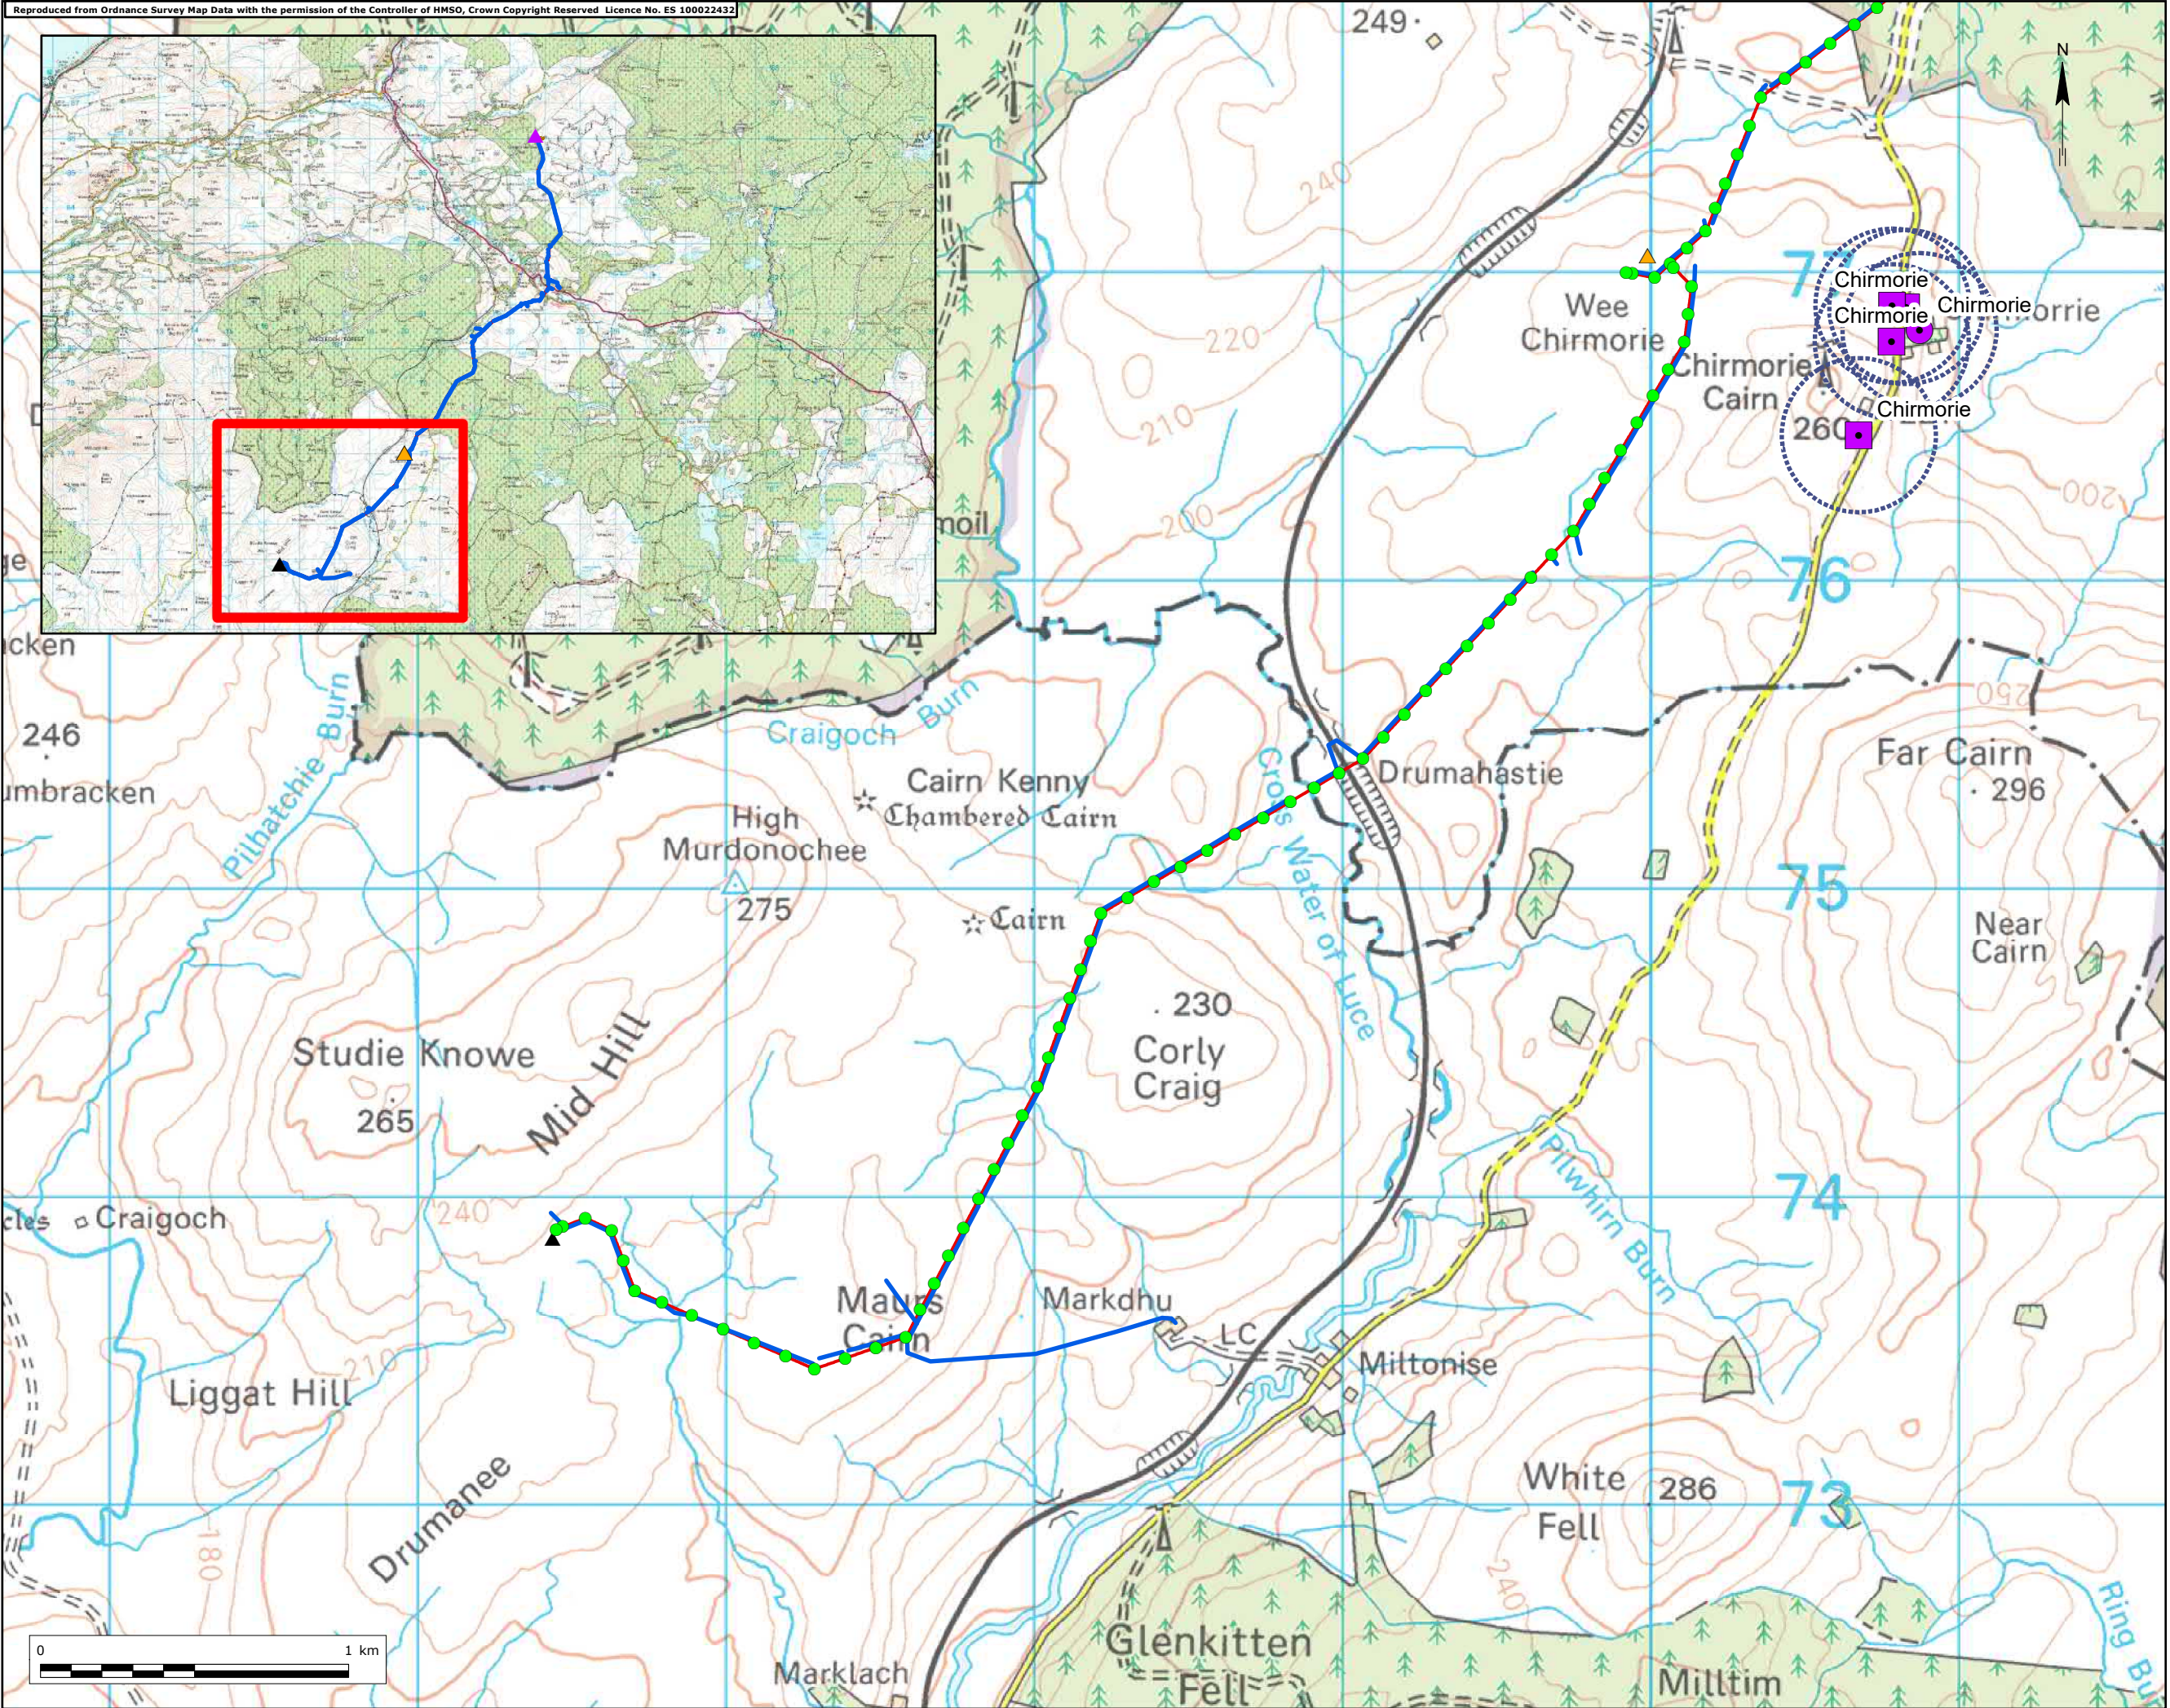

- Key
- Consented Chirmorie Substation
 - Mark Hill Substation
 - Proposed Pole Locations
 - Consented Stranoch Substation
 - Indicative Access
 - Proposed Alignment
 - Underground Cable (Permitted Development)

Private Water Supply

Name, Type

- Altercannoch, Possible Source
- Altercannoch, Property
- Chirmorie, Possible Source
- Chirmorie, Property
- Fergate, Possible Source
- Fergate, Property
- PWS 250 m buffer

Title Figure 8.2 (c)
Private Water Supplies

Project No. UK12-22885

Site Stranoch and Chirmorie Wind Farms Grid Connection

Client SP Energy Networks

Date September 2021

Scale 1:20,000 @ A3

Issue 2 Drawn by JT