


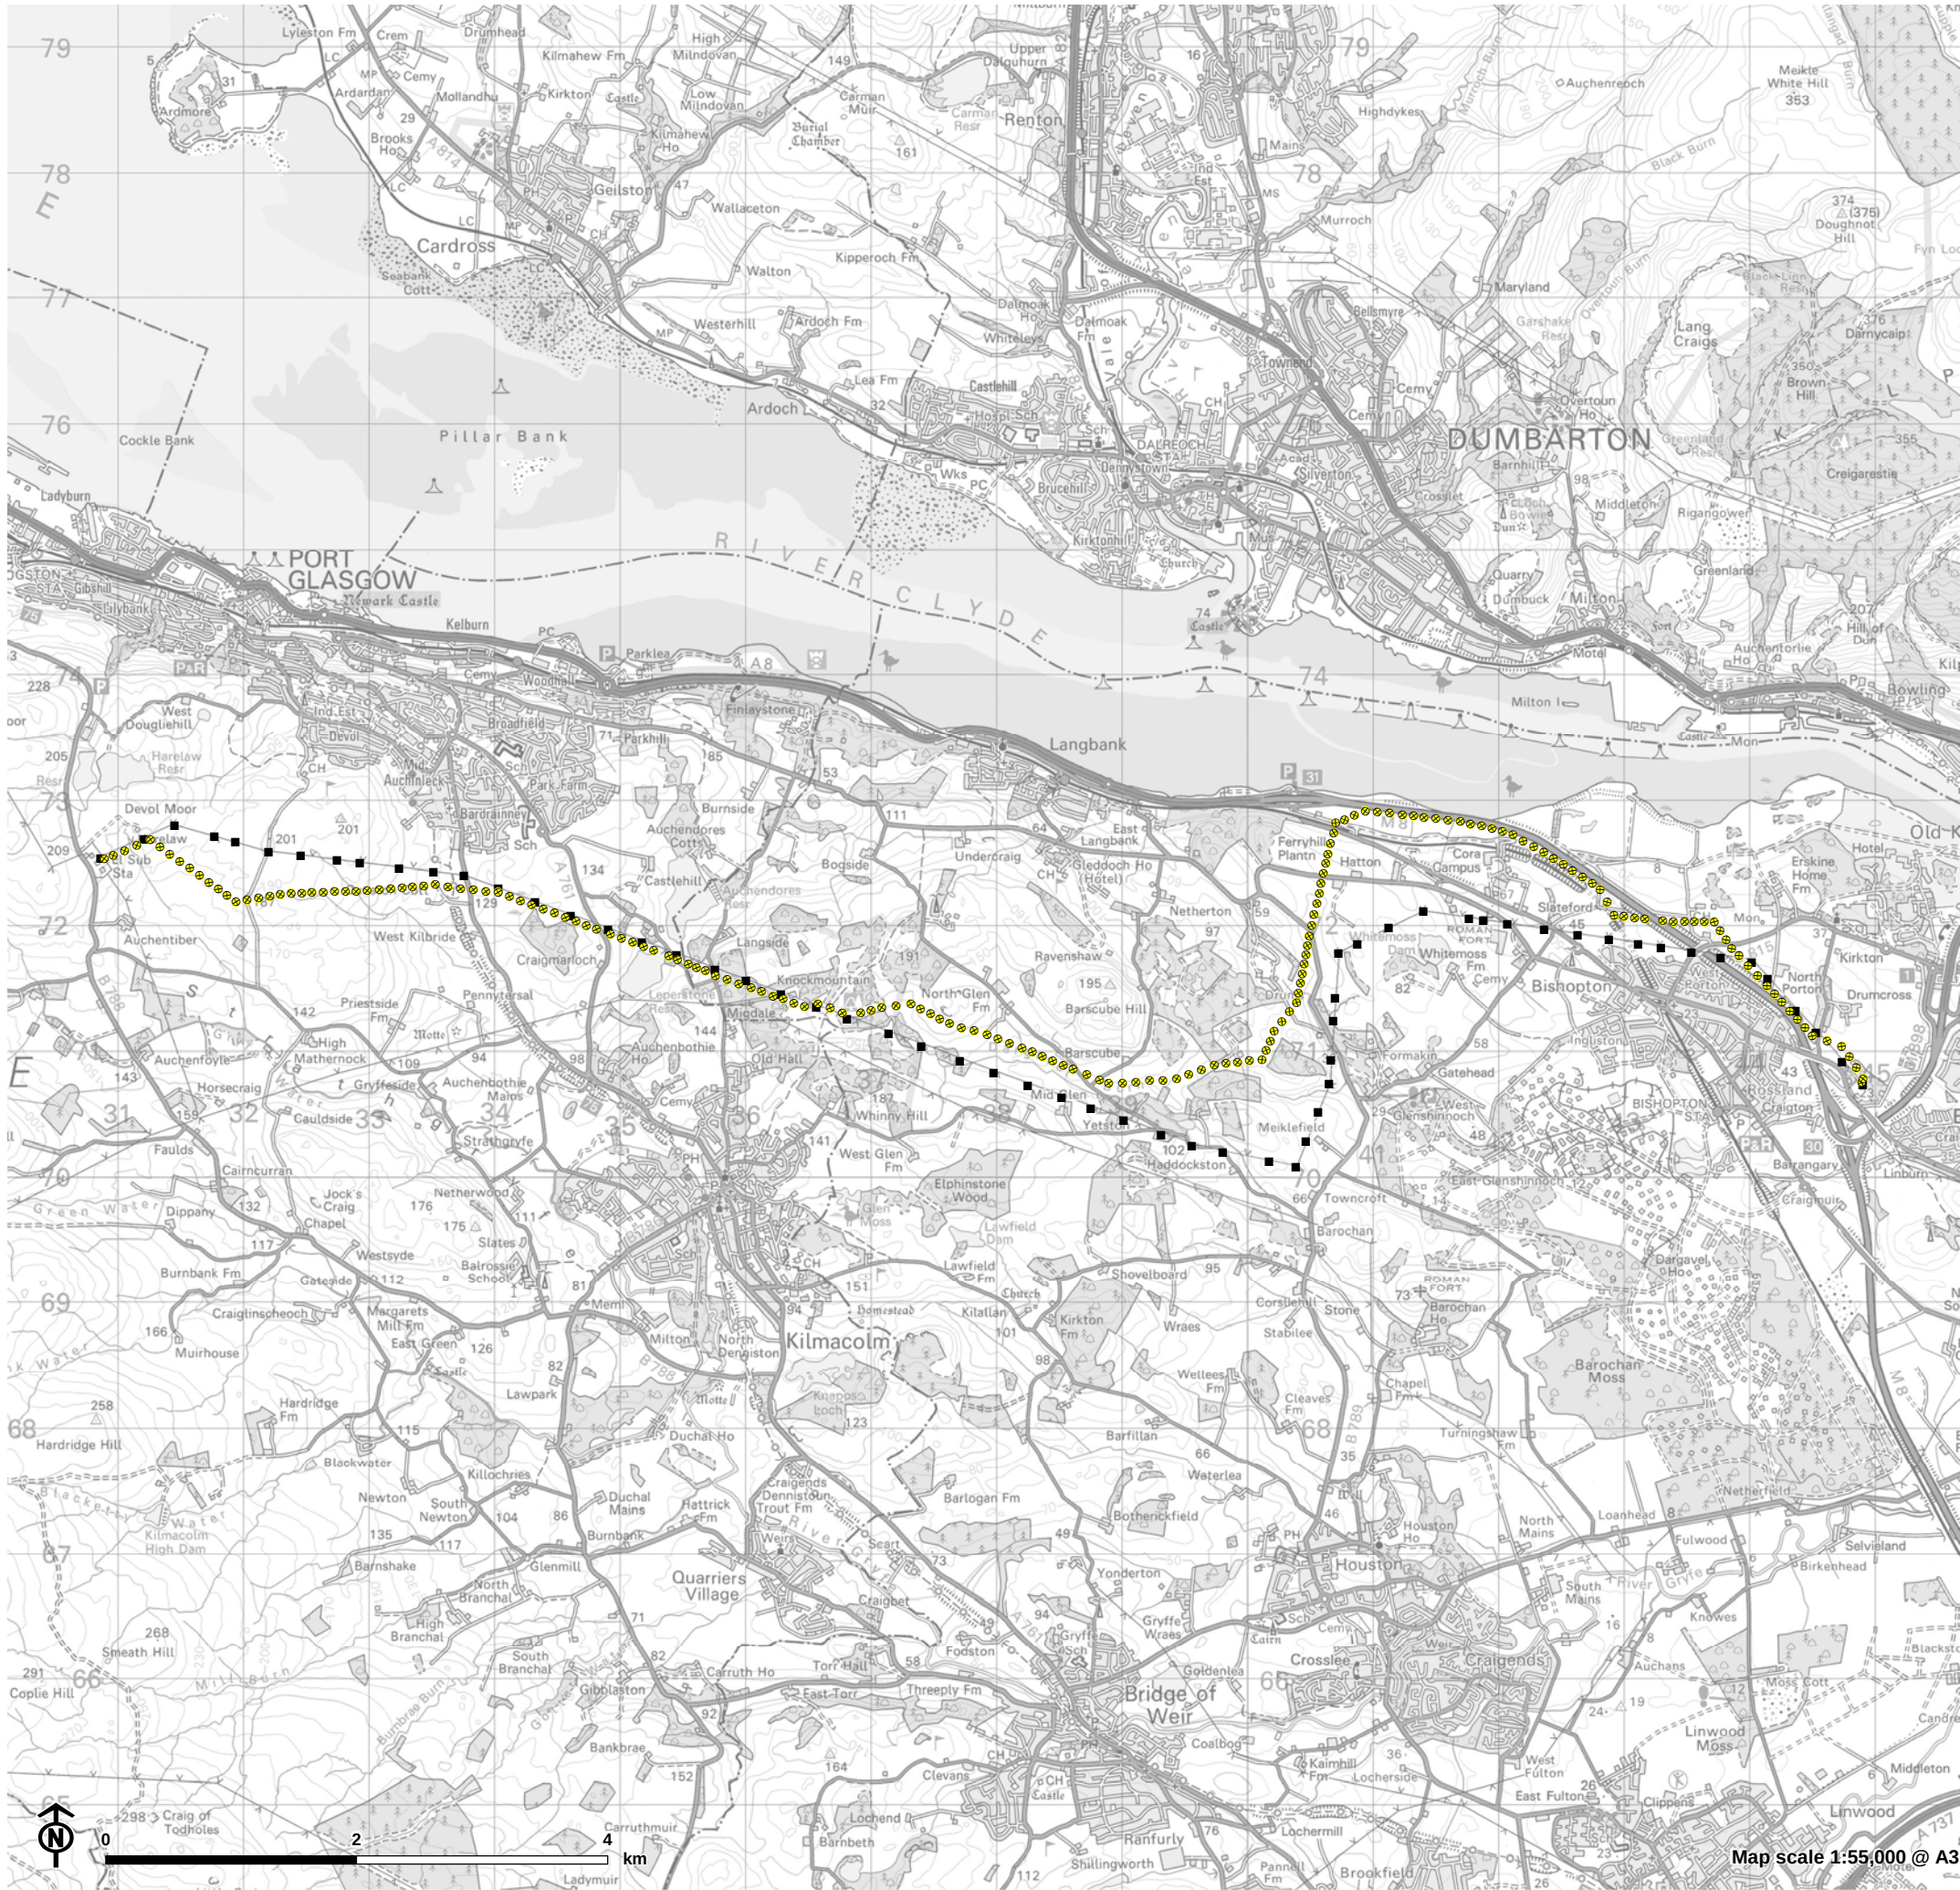

1.1: Overview of EDM Project

- New 132kV OHL (wood pole)
- Existing 132kV OHL (towers to be removed)