




SECTION VIEW A-A

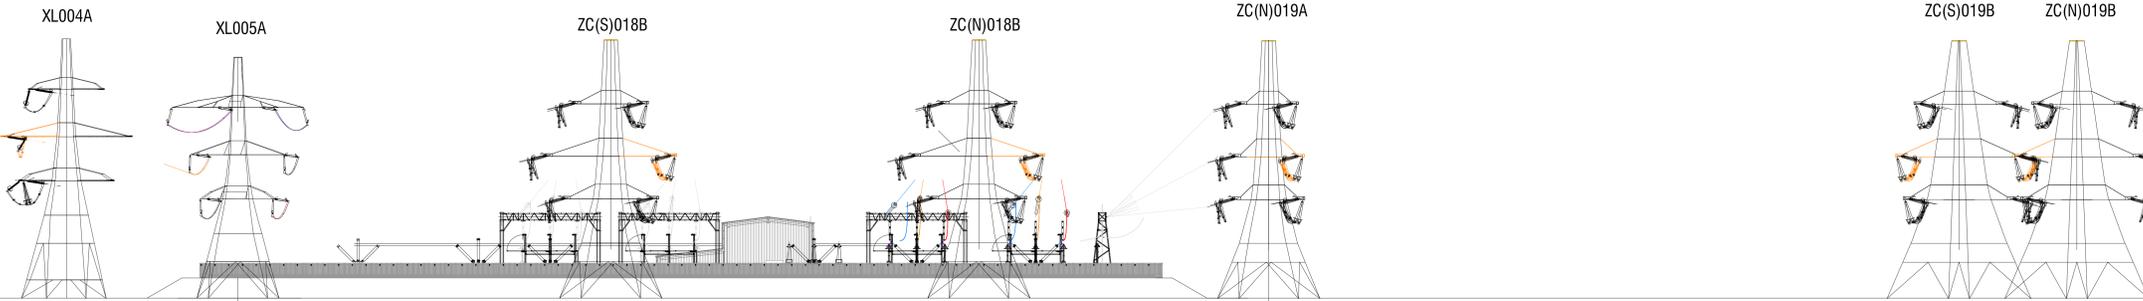

SECTION VIEW B-B

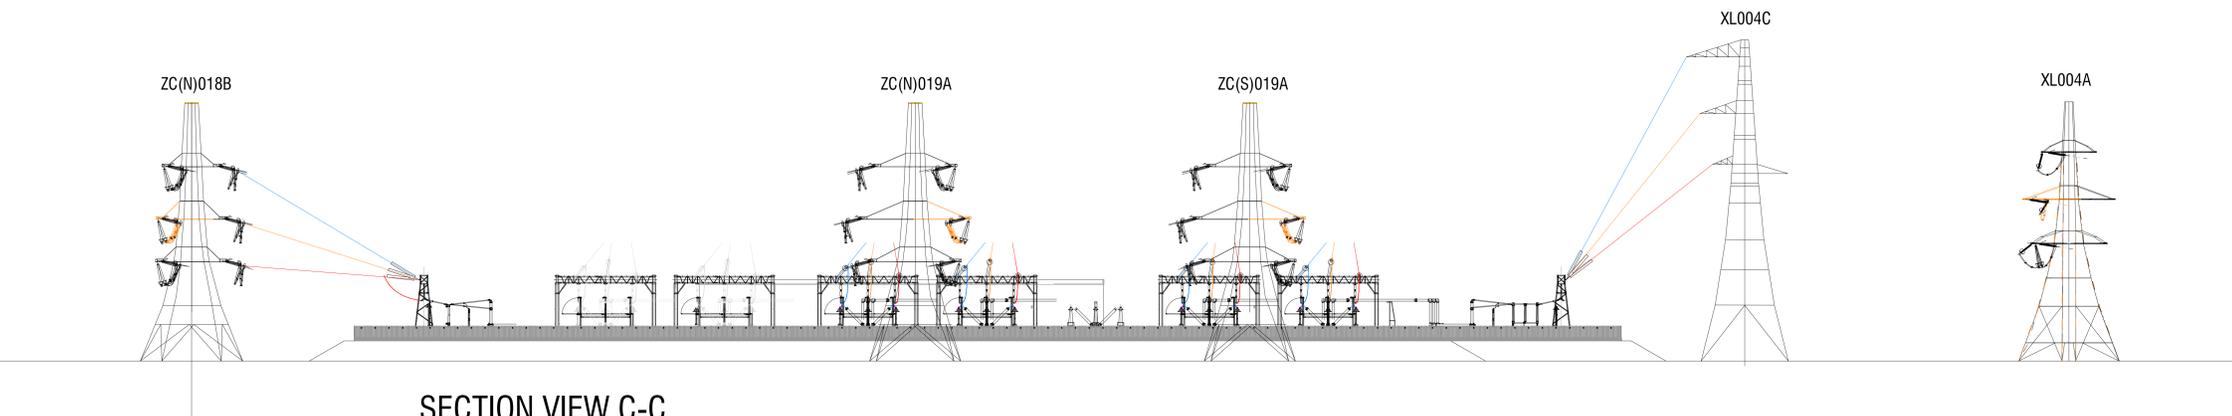

SECTION VIEW C-C

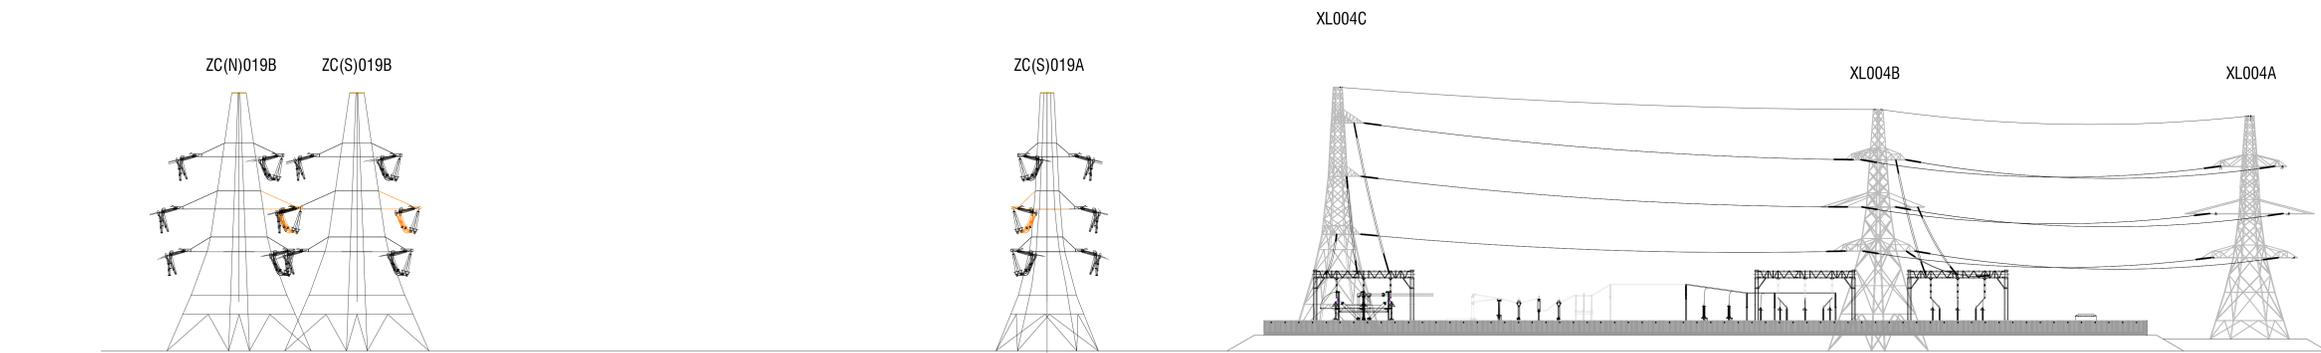

SECTION VIEW D-D



0m 5m 10m 15m 20m 25m  
SCALE AT 1:500

Reproduced by permission of Ordnance Survey on behalf of HMSO  
© Crown copyright and database right (11-04-09)  
All rights reserved. Ordnance Survey Licence number: 100019036.

Rev	Date	Drawn	Reviewed	Approved	Description of Change	FOR COMMENT AND REVIEW	
0.B	04/06/2024	JV				Project:	LWLP
						Location:	KINCARDINE NORTH
						Site Title:	KINCARDINE NORTH 400KV SUBSTATION
						Sheet:	1
						Scale:	1:500
						Drawn:	JV
						Appd:	
						Proj. No.:	SP4190208
						Rev:	0.B
						Sheet:	1 of 40