


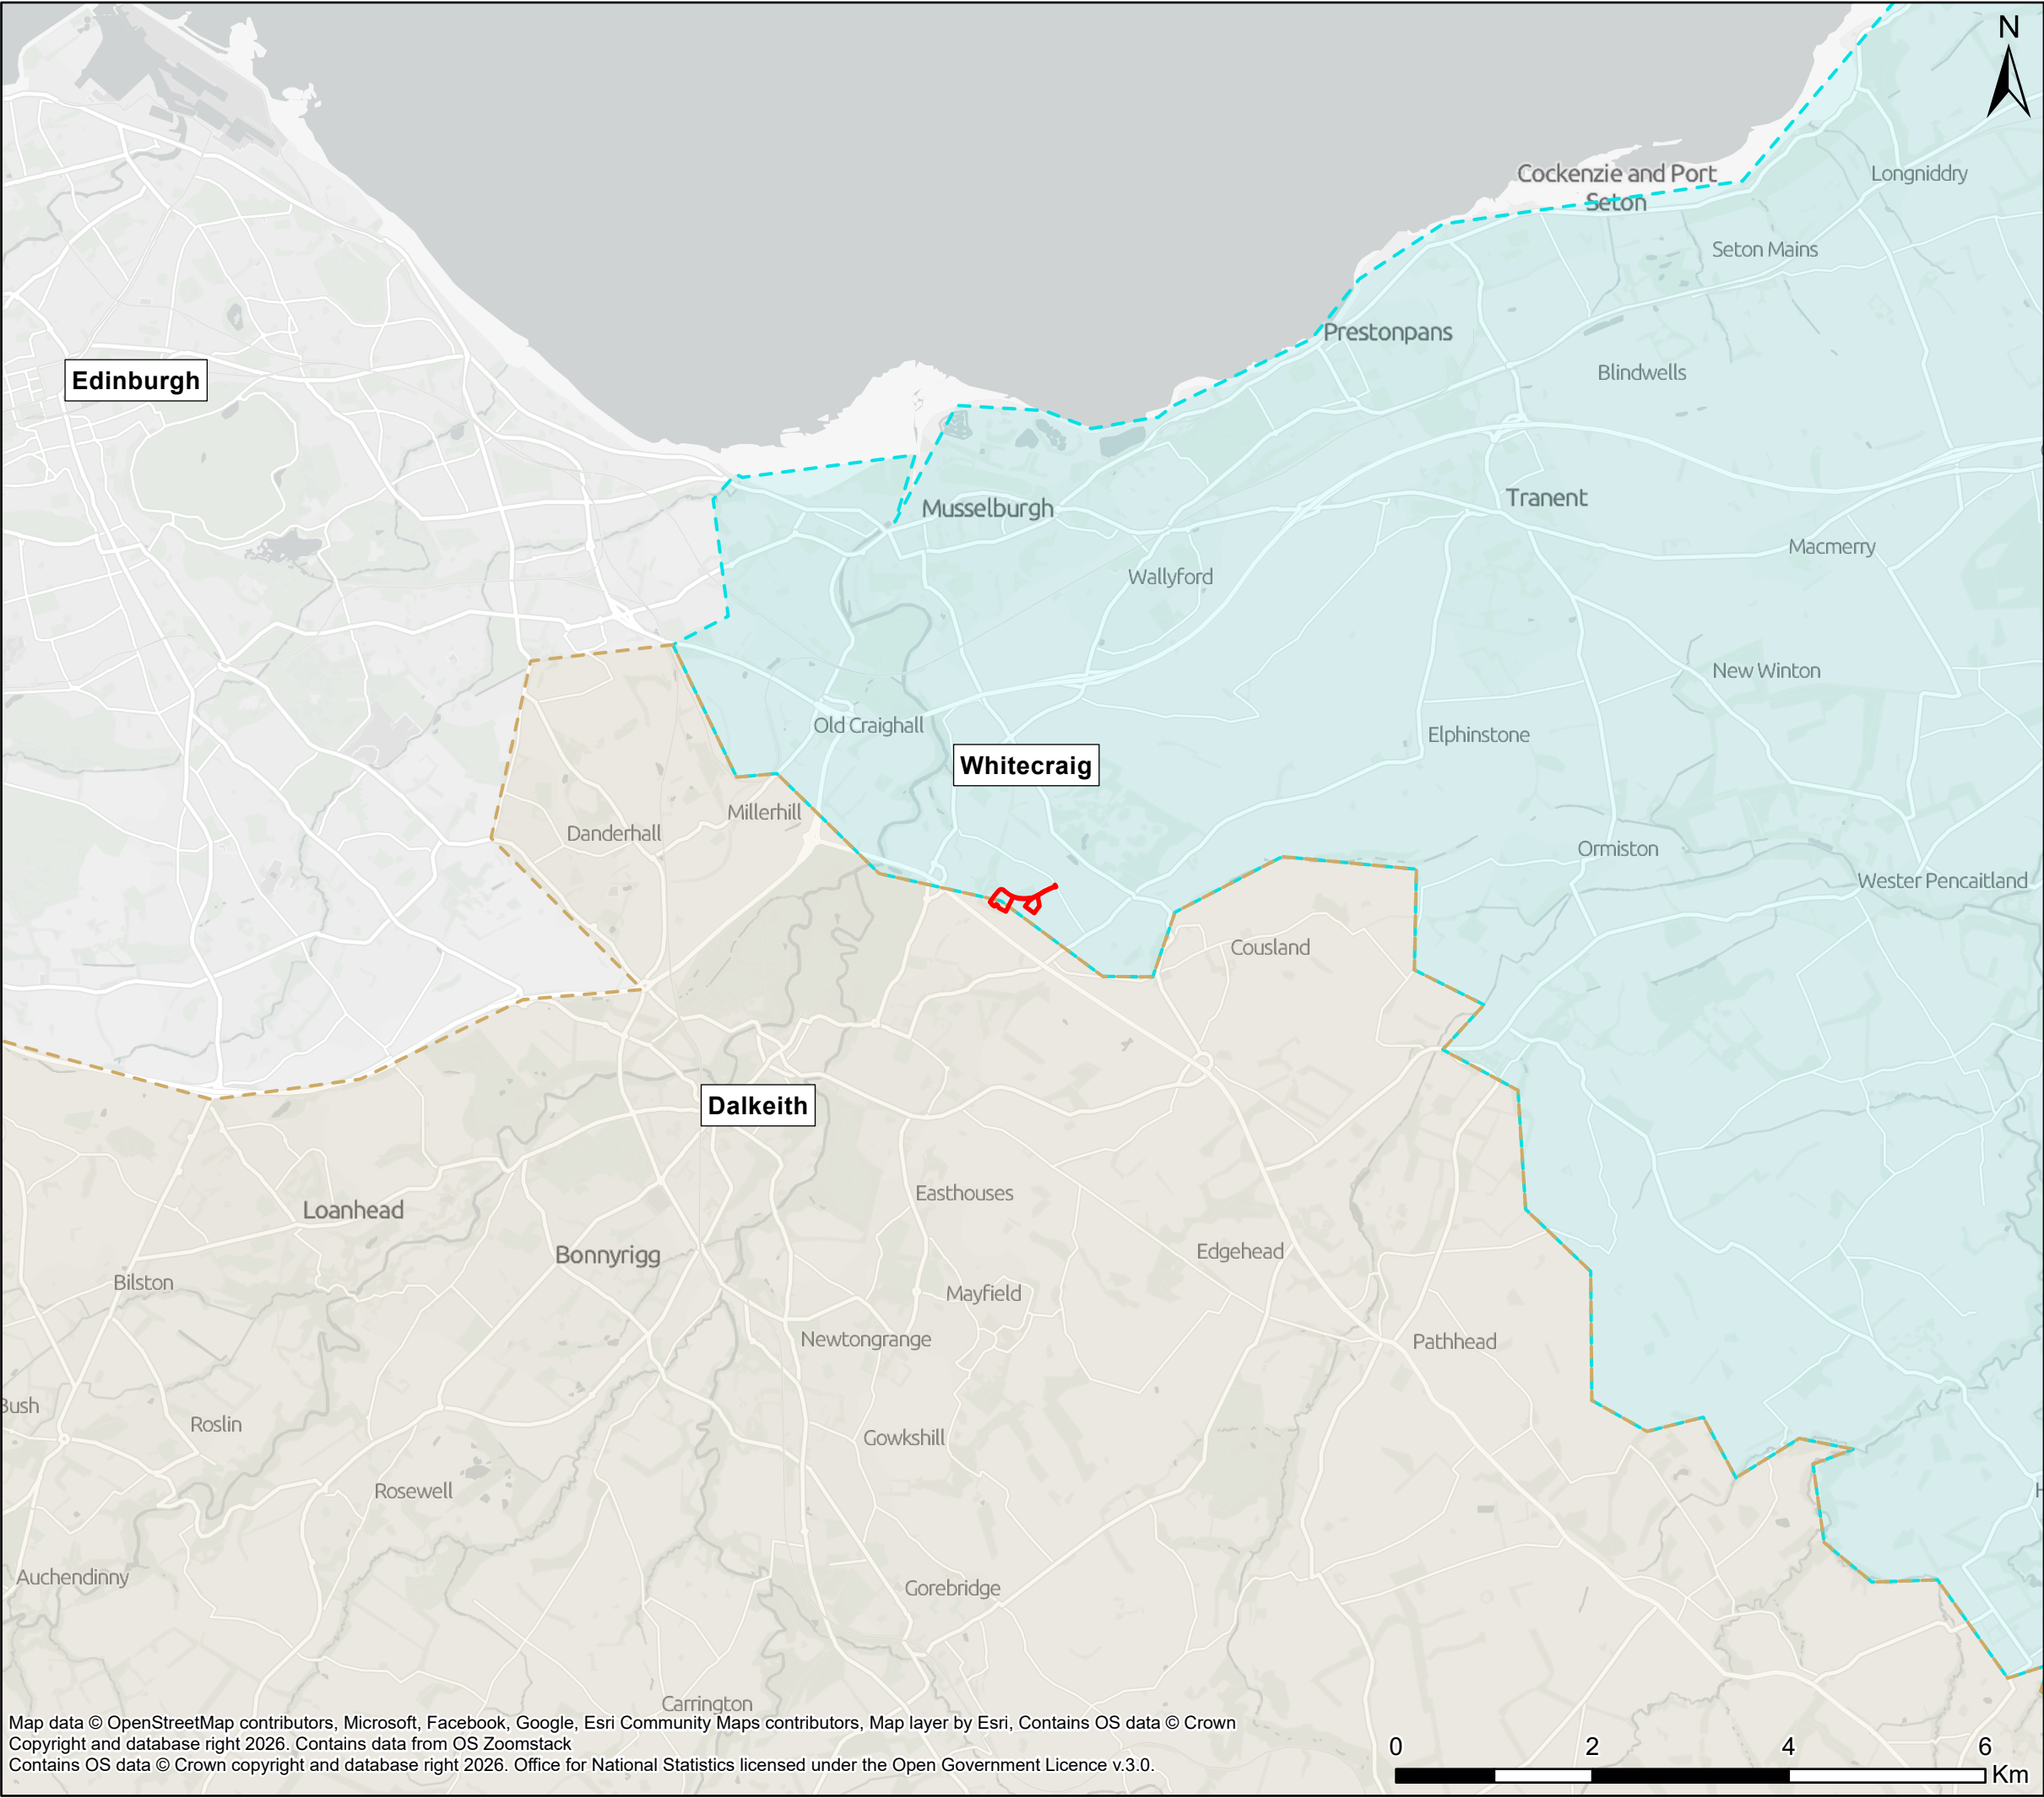

Red Line Boundary

East Lothian LPA

Midlothian LPA

Local Planning Authorities

East Lothian LPA

Midlothian LPA

P01	16.09.2026	FIRST ISSUE	PK	FC	AM
Rev	Date	Amendment Details	Dr'n	Chk'	App'

This drawing should not be relied on or used in circumstances other than those for which it was originally prepared and for which Sweco UK Limited was commissioned. Sweco UK Limited accepts no responsibility for this drawing to any party other than the person by whom it was commissioned. Any party which breaches the provisions of this disclaimer shall indemnify Sweco UK Limited for all loss or damage arising therefrom. COPYRIGHT © Sweco 2026

Sweco UK Limited
2nd Floor Quay 2, 139 Fountainbridge
Edinburgh, EH3 9QG
Tel: +44 (0)131 550 6300
www.sweco.co.uk

SWECO

Client

Project Title

SMEATON SUBSTATION EXTENSION

Drawing Title

FIGURE 1: LOCATION PLAN

Project Stage

N/A

Status	Status Description			
S2	FOR INFORMATION			

Drawn	PK	Designed	AM	Checked	FC	Approved	AM
Sheet Size	A3	Scale	1:65,000	Sweco Ref	65213485	Revision	P01

Drawing Number

65213485-SWE-XX-XX-DR-GS-00001

Map data © OpenStreetMap contributors, Microsoft, Facebook, Google, Esri Community Maps contributors, Map layer by Esri, Contains OS data © Crown Copyright and database right 2026. Contains data from OS Zoomstack
Contains OS data © Crown copyright and database right 2026. Office for National Statistics licensed under the Open Government Licence v.3.0.