


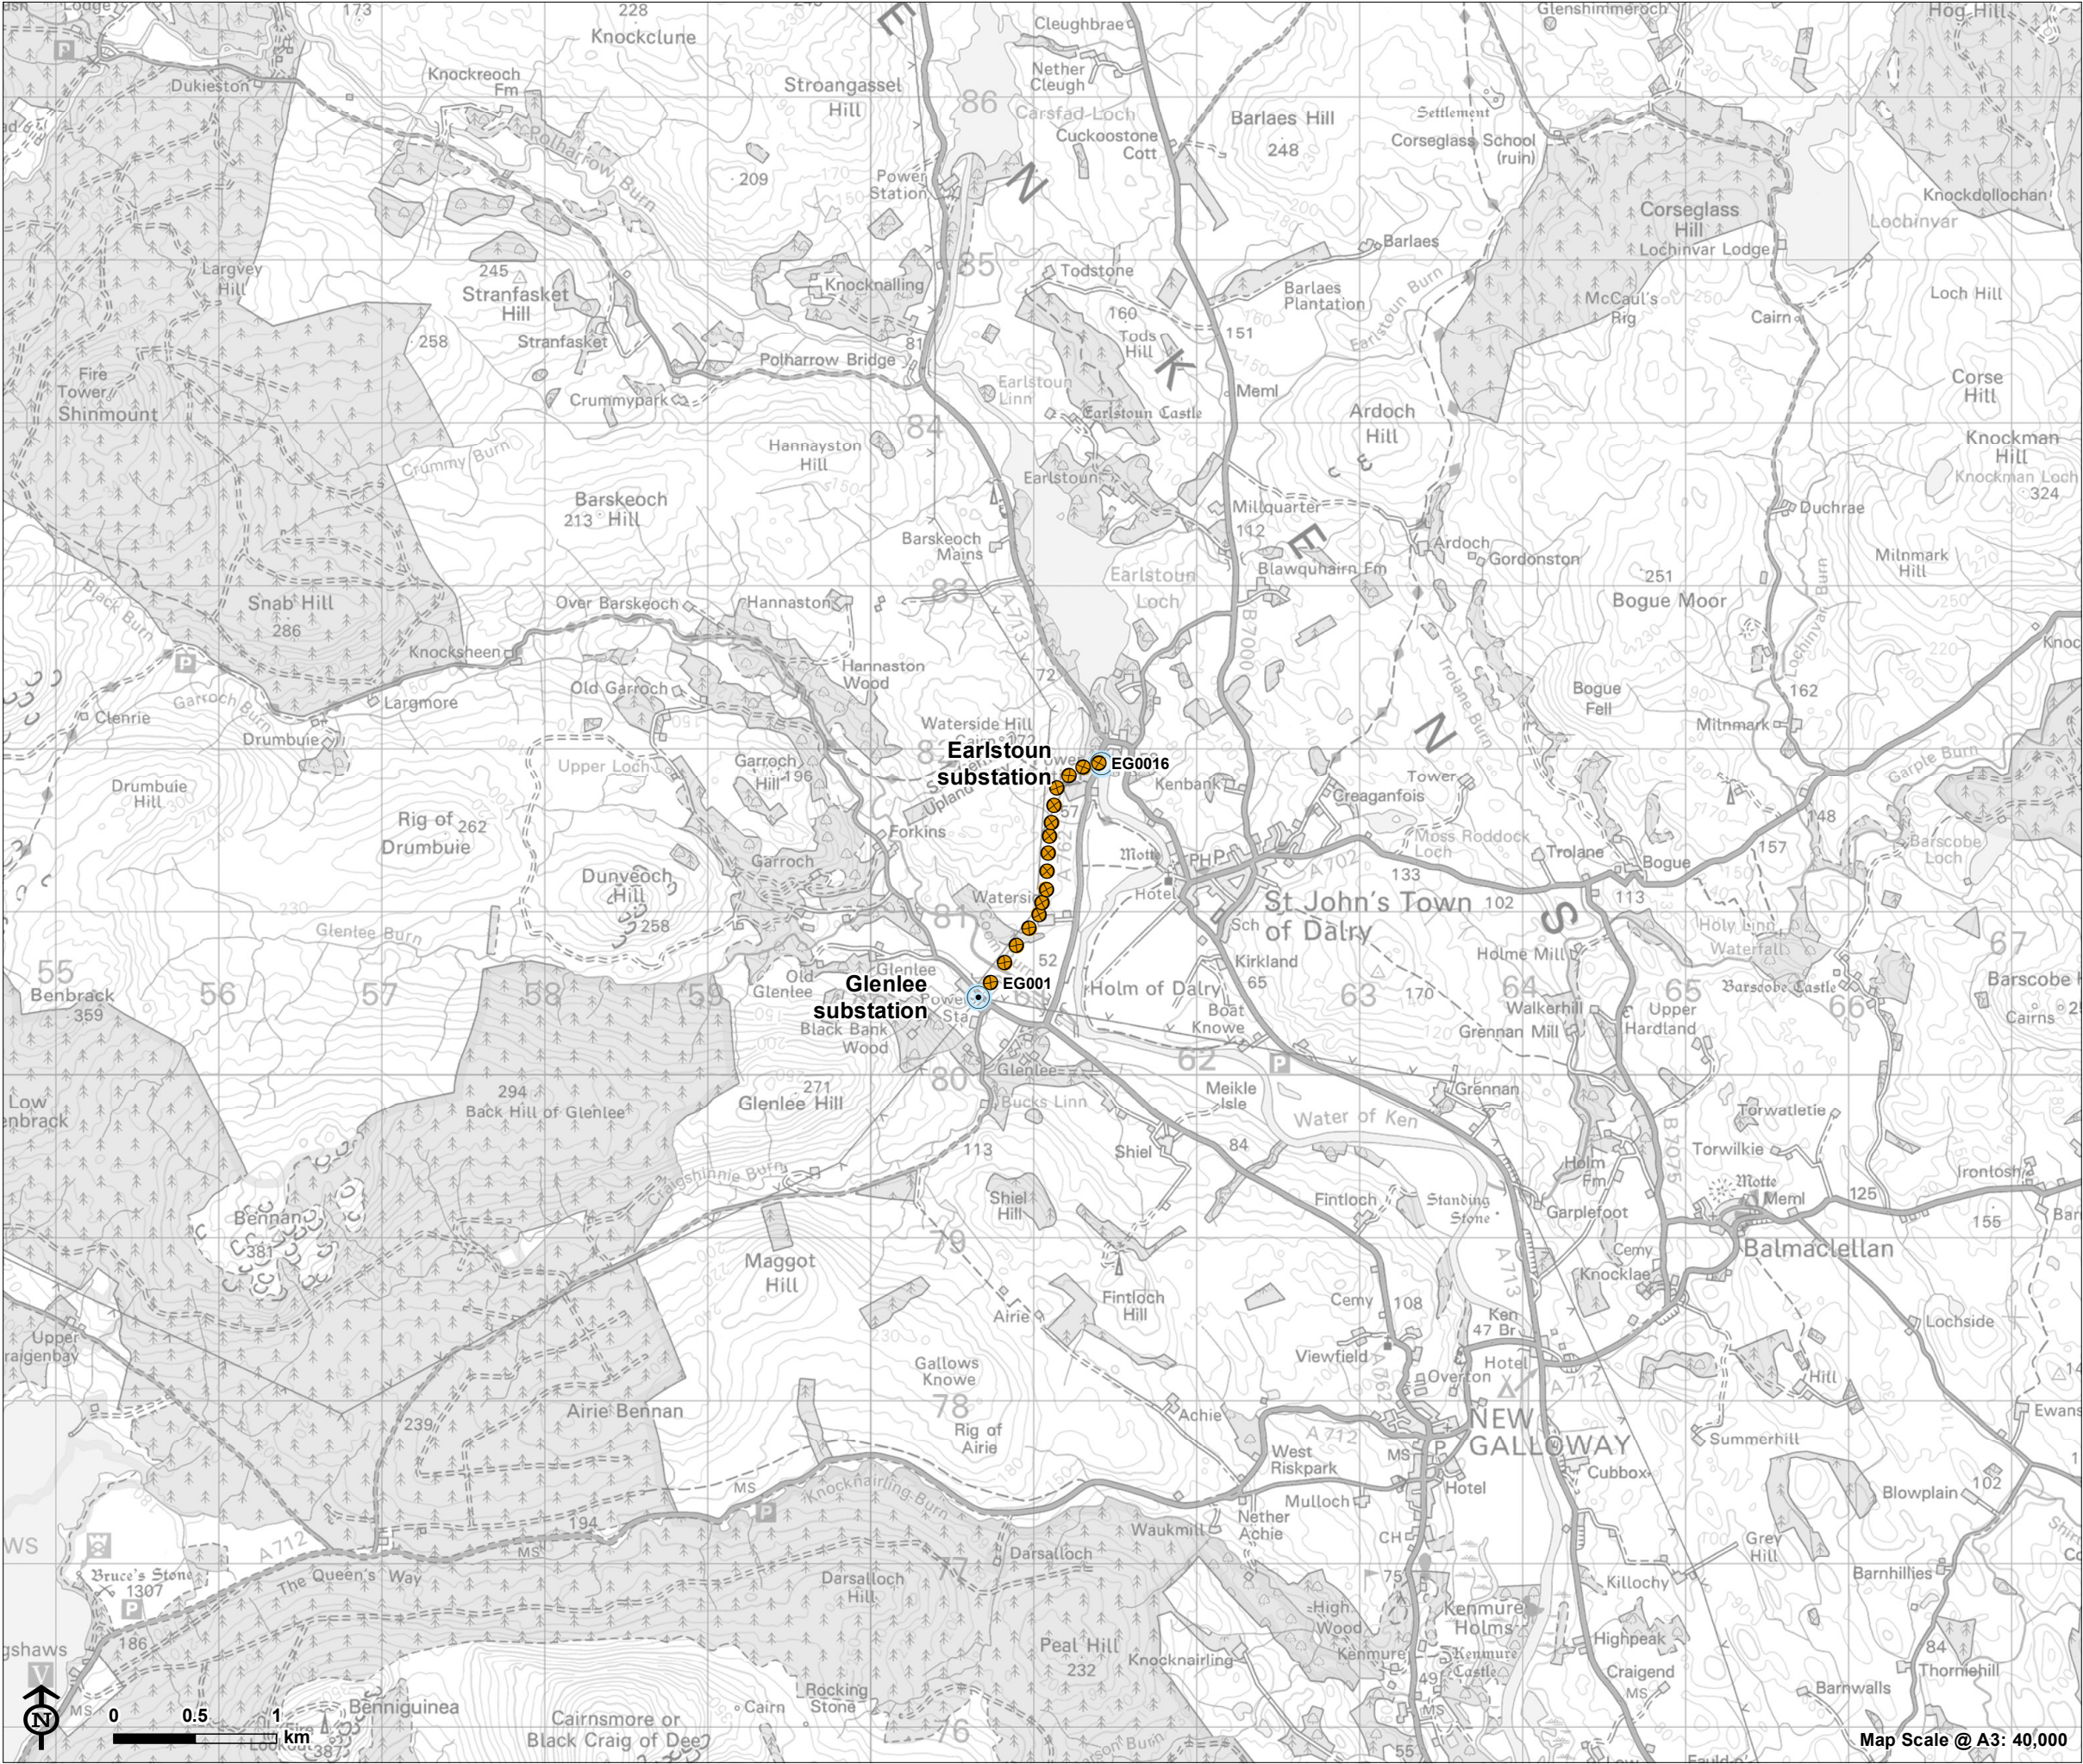

KTR Project Section 37


KTR Section 37 Earlstoun to Glenlee - Location Plan

-  Substation and hydro electricity generating station
-  Earlstoun to Glenlee (wood pole)

Note

Pole EG001 grid reference: NX607806
Pole EG0016 grid reference: NX614819



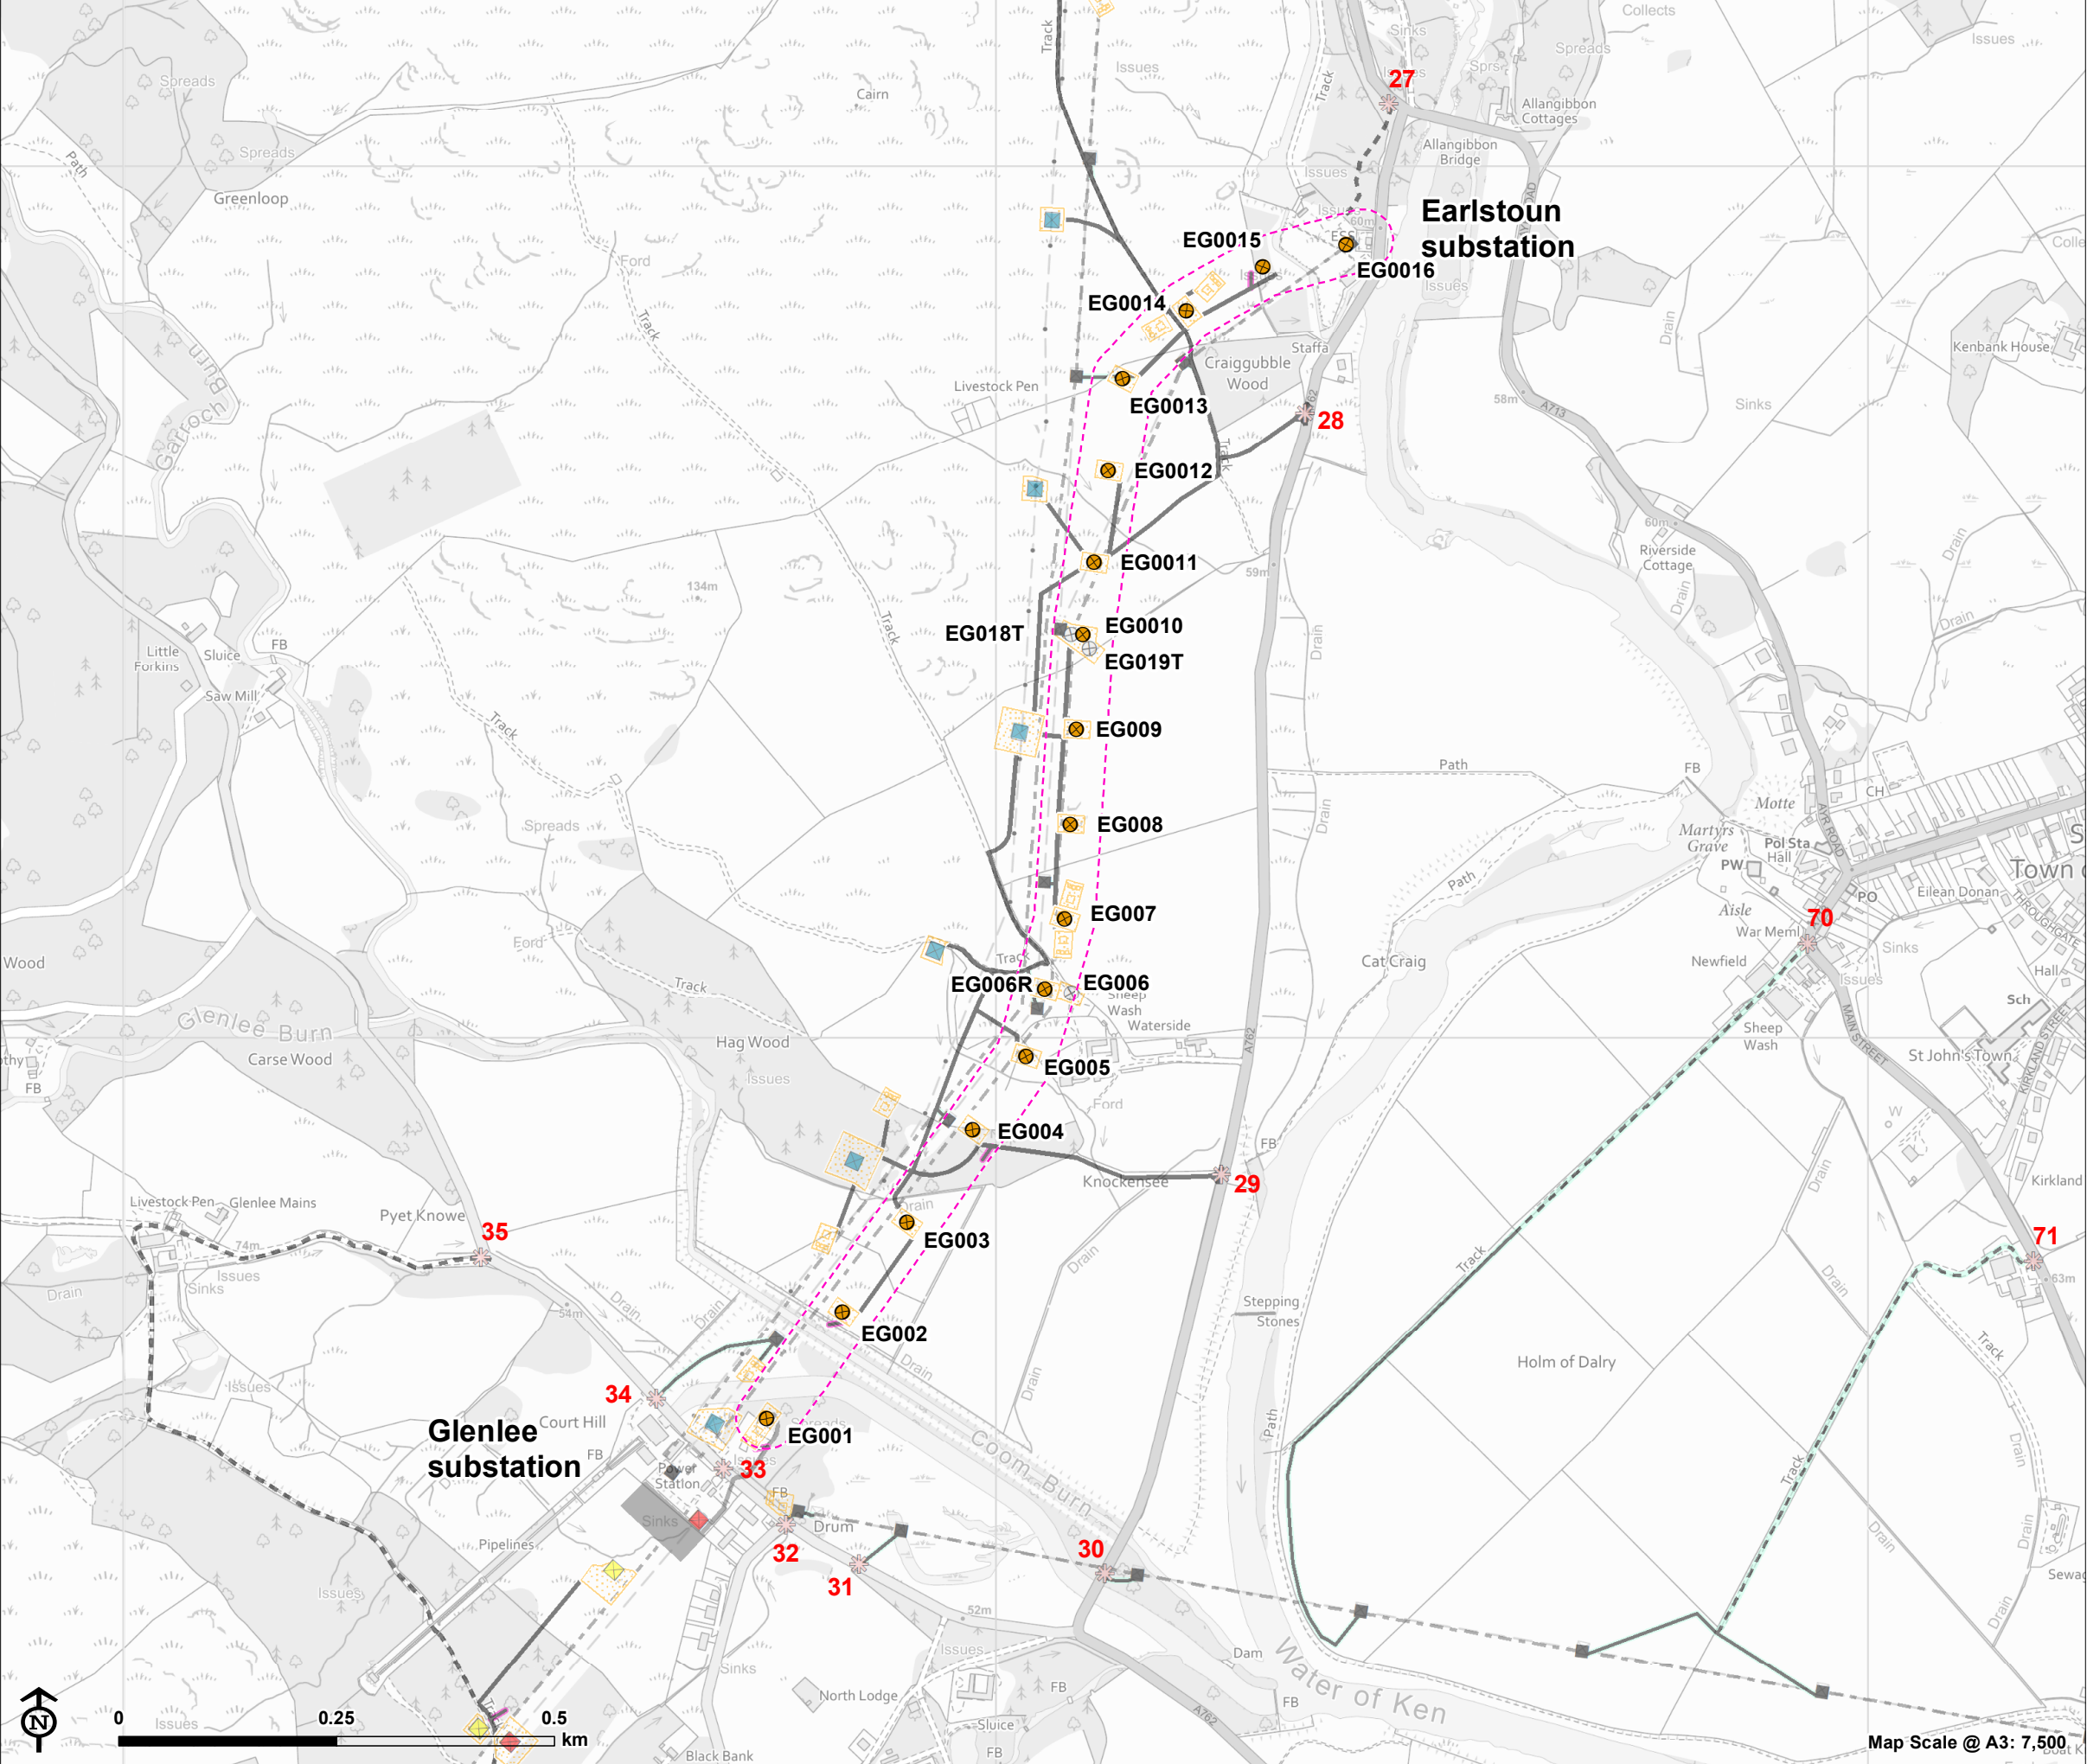

KTR Project Section 37

KTR Section 37 Earlstoun to Glenlee - Site Plan

- Overhead line infrastructure**
- Earlstoun to Glenlee (wood pole)
 - Polquhanity to Glenlee via Kendon (steel lattice tower)
 - Earlstoun to Glenlee (temporary wood pole)
 - Glenlee to Tongland (steel lattice)
 - BG route deviation (steel lattice tower)
 - Existing tower for removal
 - Existing 132kV overhead line to be removed (following construction of the KTR Project)
- Access to proposed towers**
- Existing access
 - New access
 - Timber extraction spur
- Access to towers for removal**
- Existing access
 - New access
 - Access point
 - Working area
 - 70m Wayleave
 - Glenlee Substation extension

Note:
Pole EG001 grid reference: NX607806
Pole EG0016 grid reference: NX614819

