

KTR Project Section 37


KTR Section 37 Glenlee to Tongland and Removal of R Route (South) - Location Plan

- Substation and hydro electricity generating station
- Glenlee to Tongland (steel lattice tower)
- Existing tower for removal - Route 'R (South)'

Note: For the purposes of the EIA and S37 application R route has been divided into North and South at the Glenlee substation

Tower 1 grid reference: NX607804
Tower 118 grid reference: NX695537



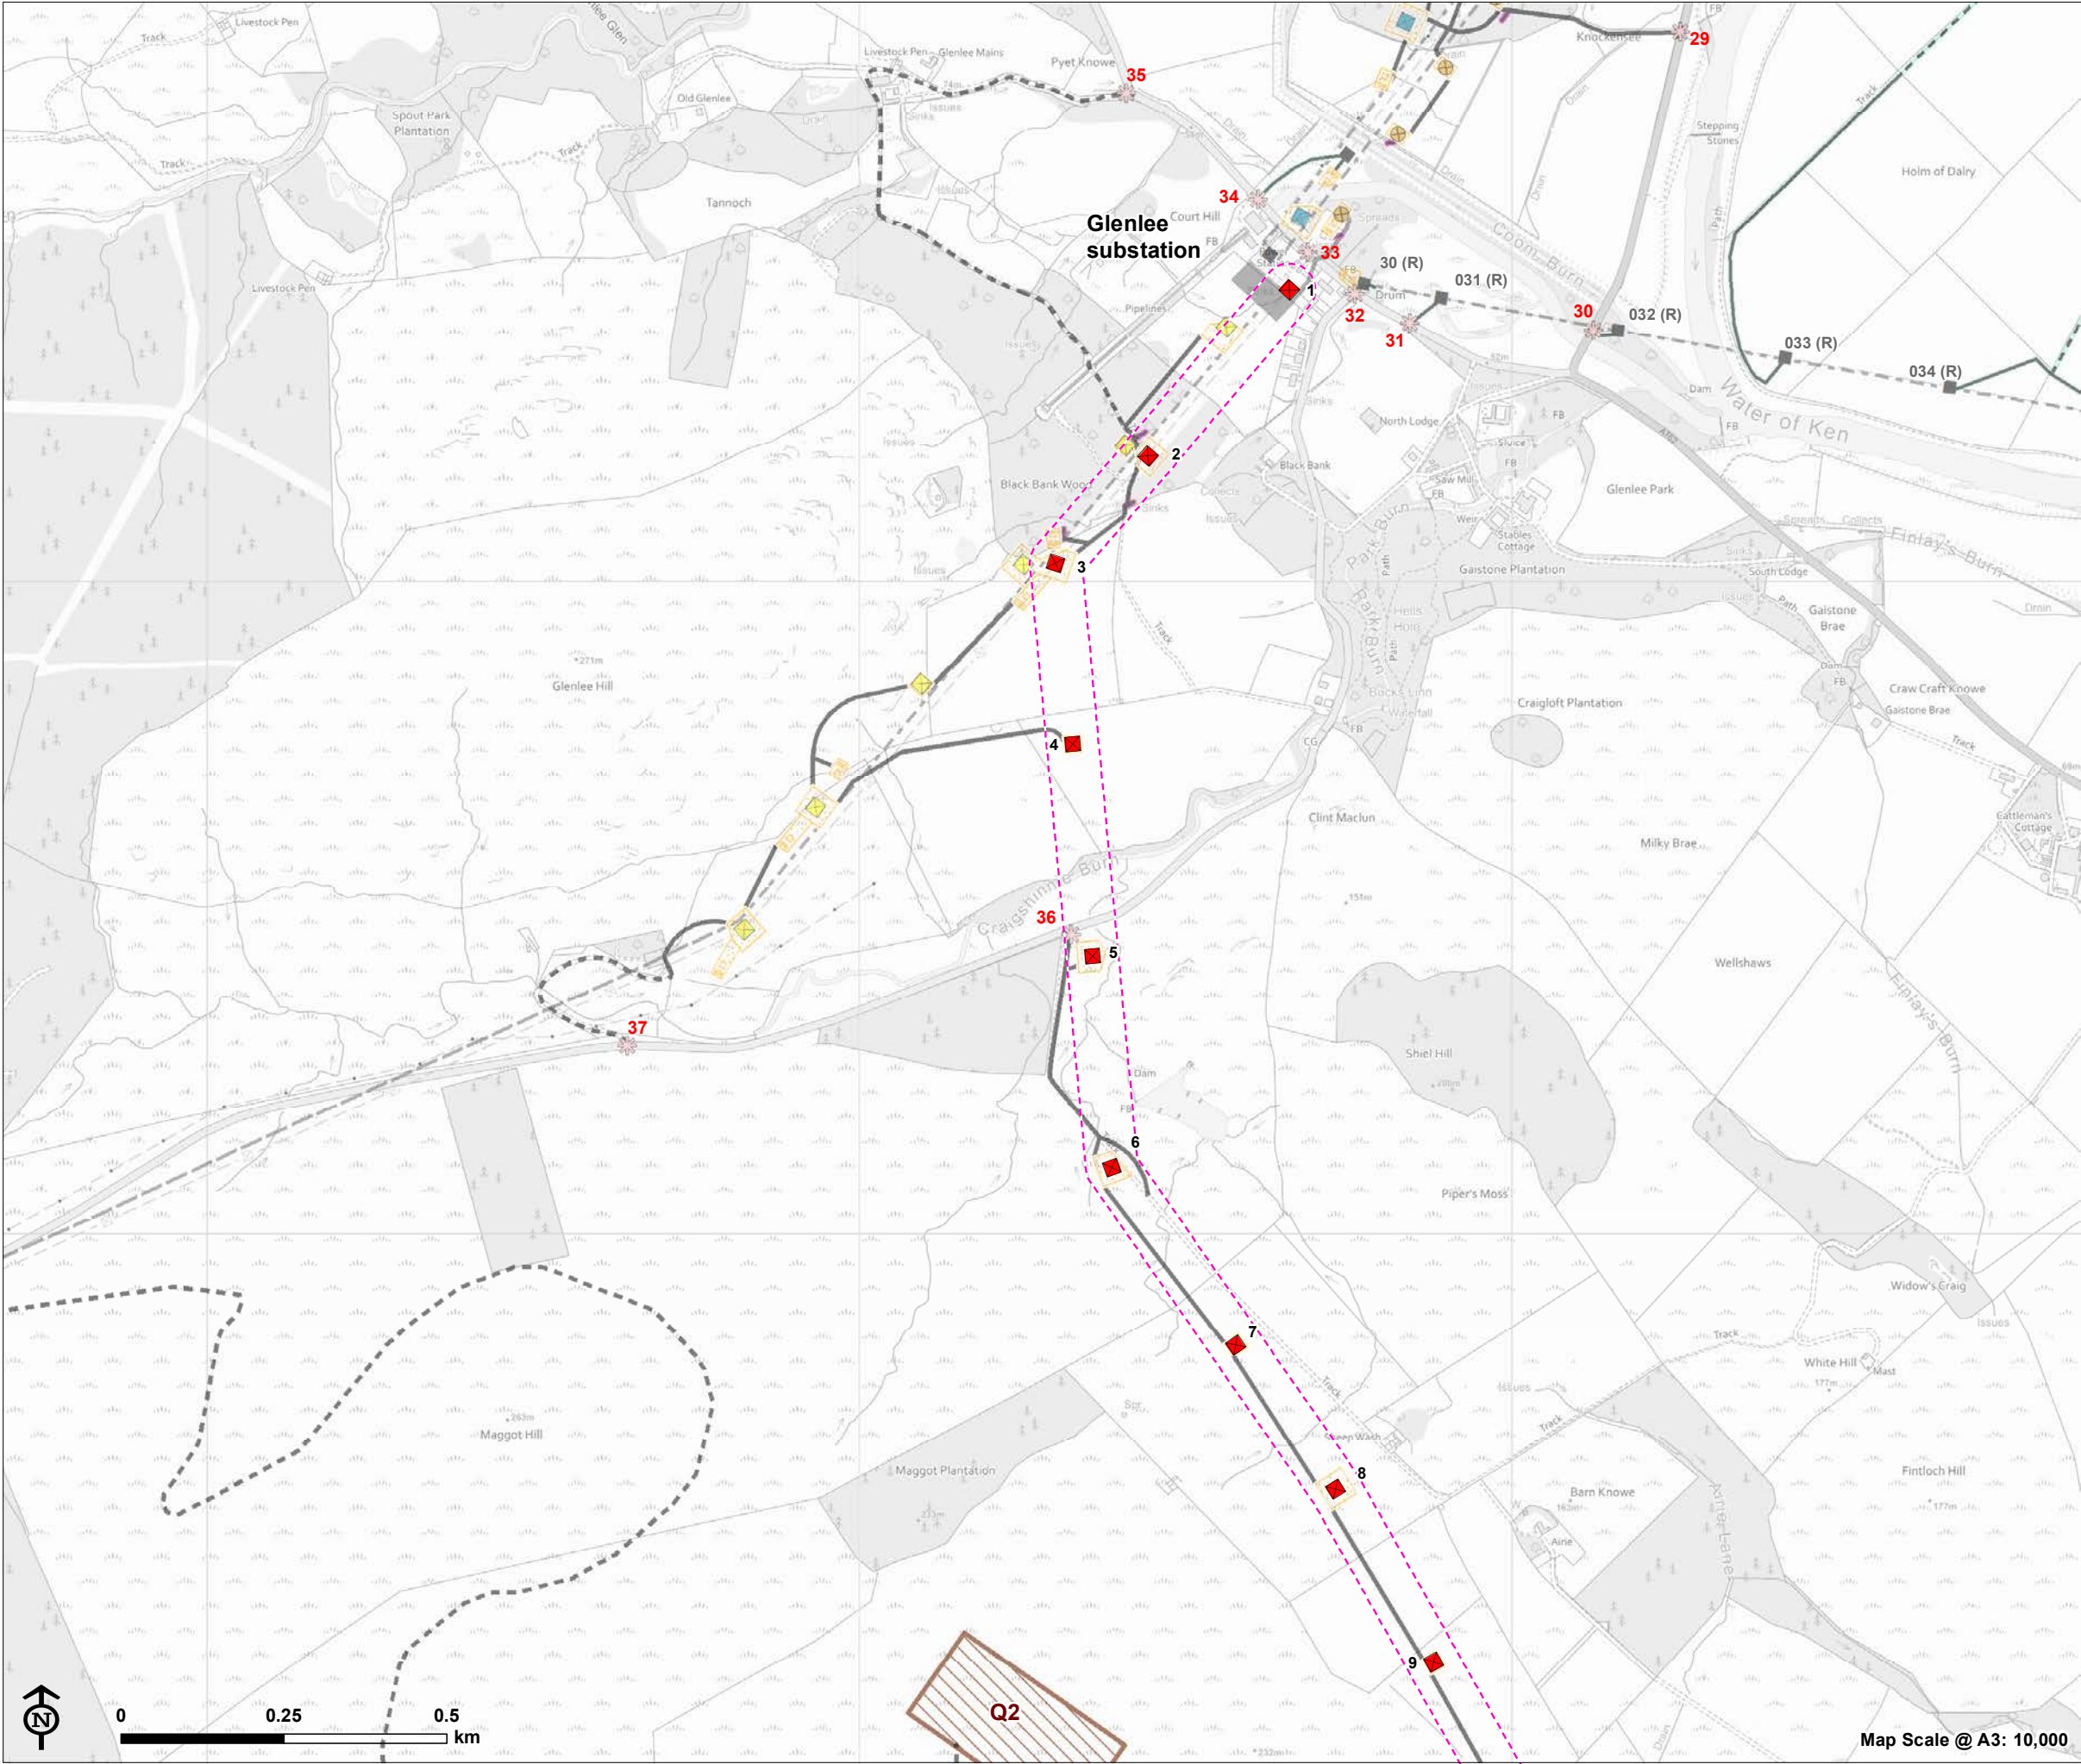



KTR Project
Section 37

KTR Section 37 Glenlee to Tongland - Site
Plan

- Overhead line infrastructure**
- Glenlee to Tongland (steel lattice)
 - Polquhany to Glenlee via Kendon (steel lattice tower)
 - Earlstoun to Glenlee (wood pole)
 - BG route deviation (steel lattice tower)
 - Existing tower for removal
 - Existing 132kV overhead line to be removed (following construction of the KTR Project)
 - Existing network
- Access to proposed towers**
- Existing access
 - New access
 - Timber extraction spur
- Access to towers for removal**
- Existing access
 - New access
 - Access point
 - Working area
 - Potential quarry working area
 - 80m Wayleave
 - Glenlee Substation extension

Note:
Tower 1 grid reference: NX607804
Tower 118 grid reference: NX695537

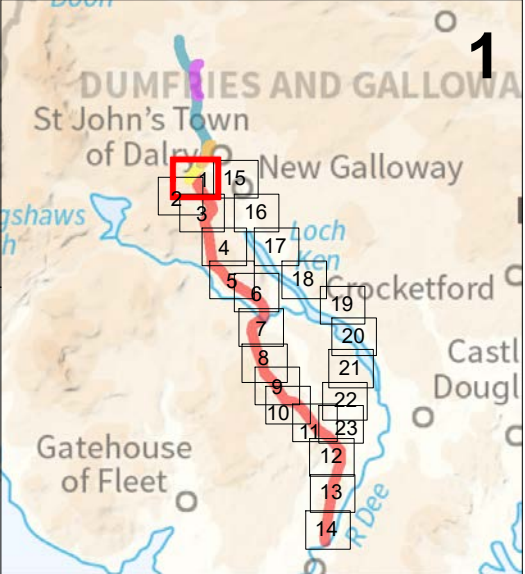

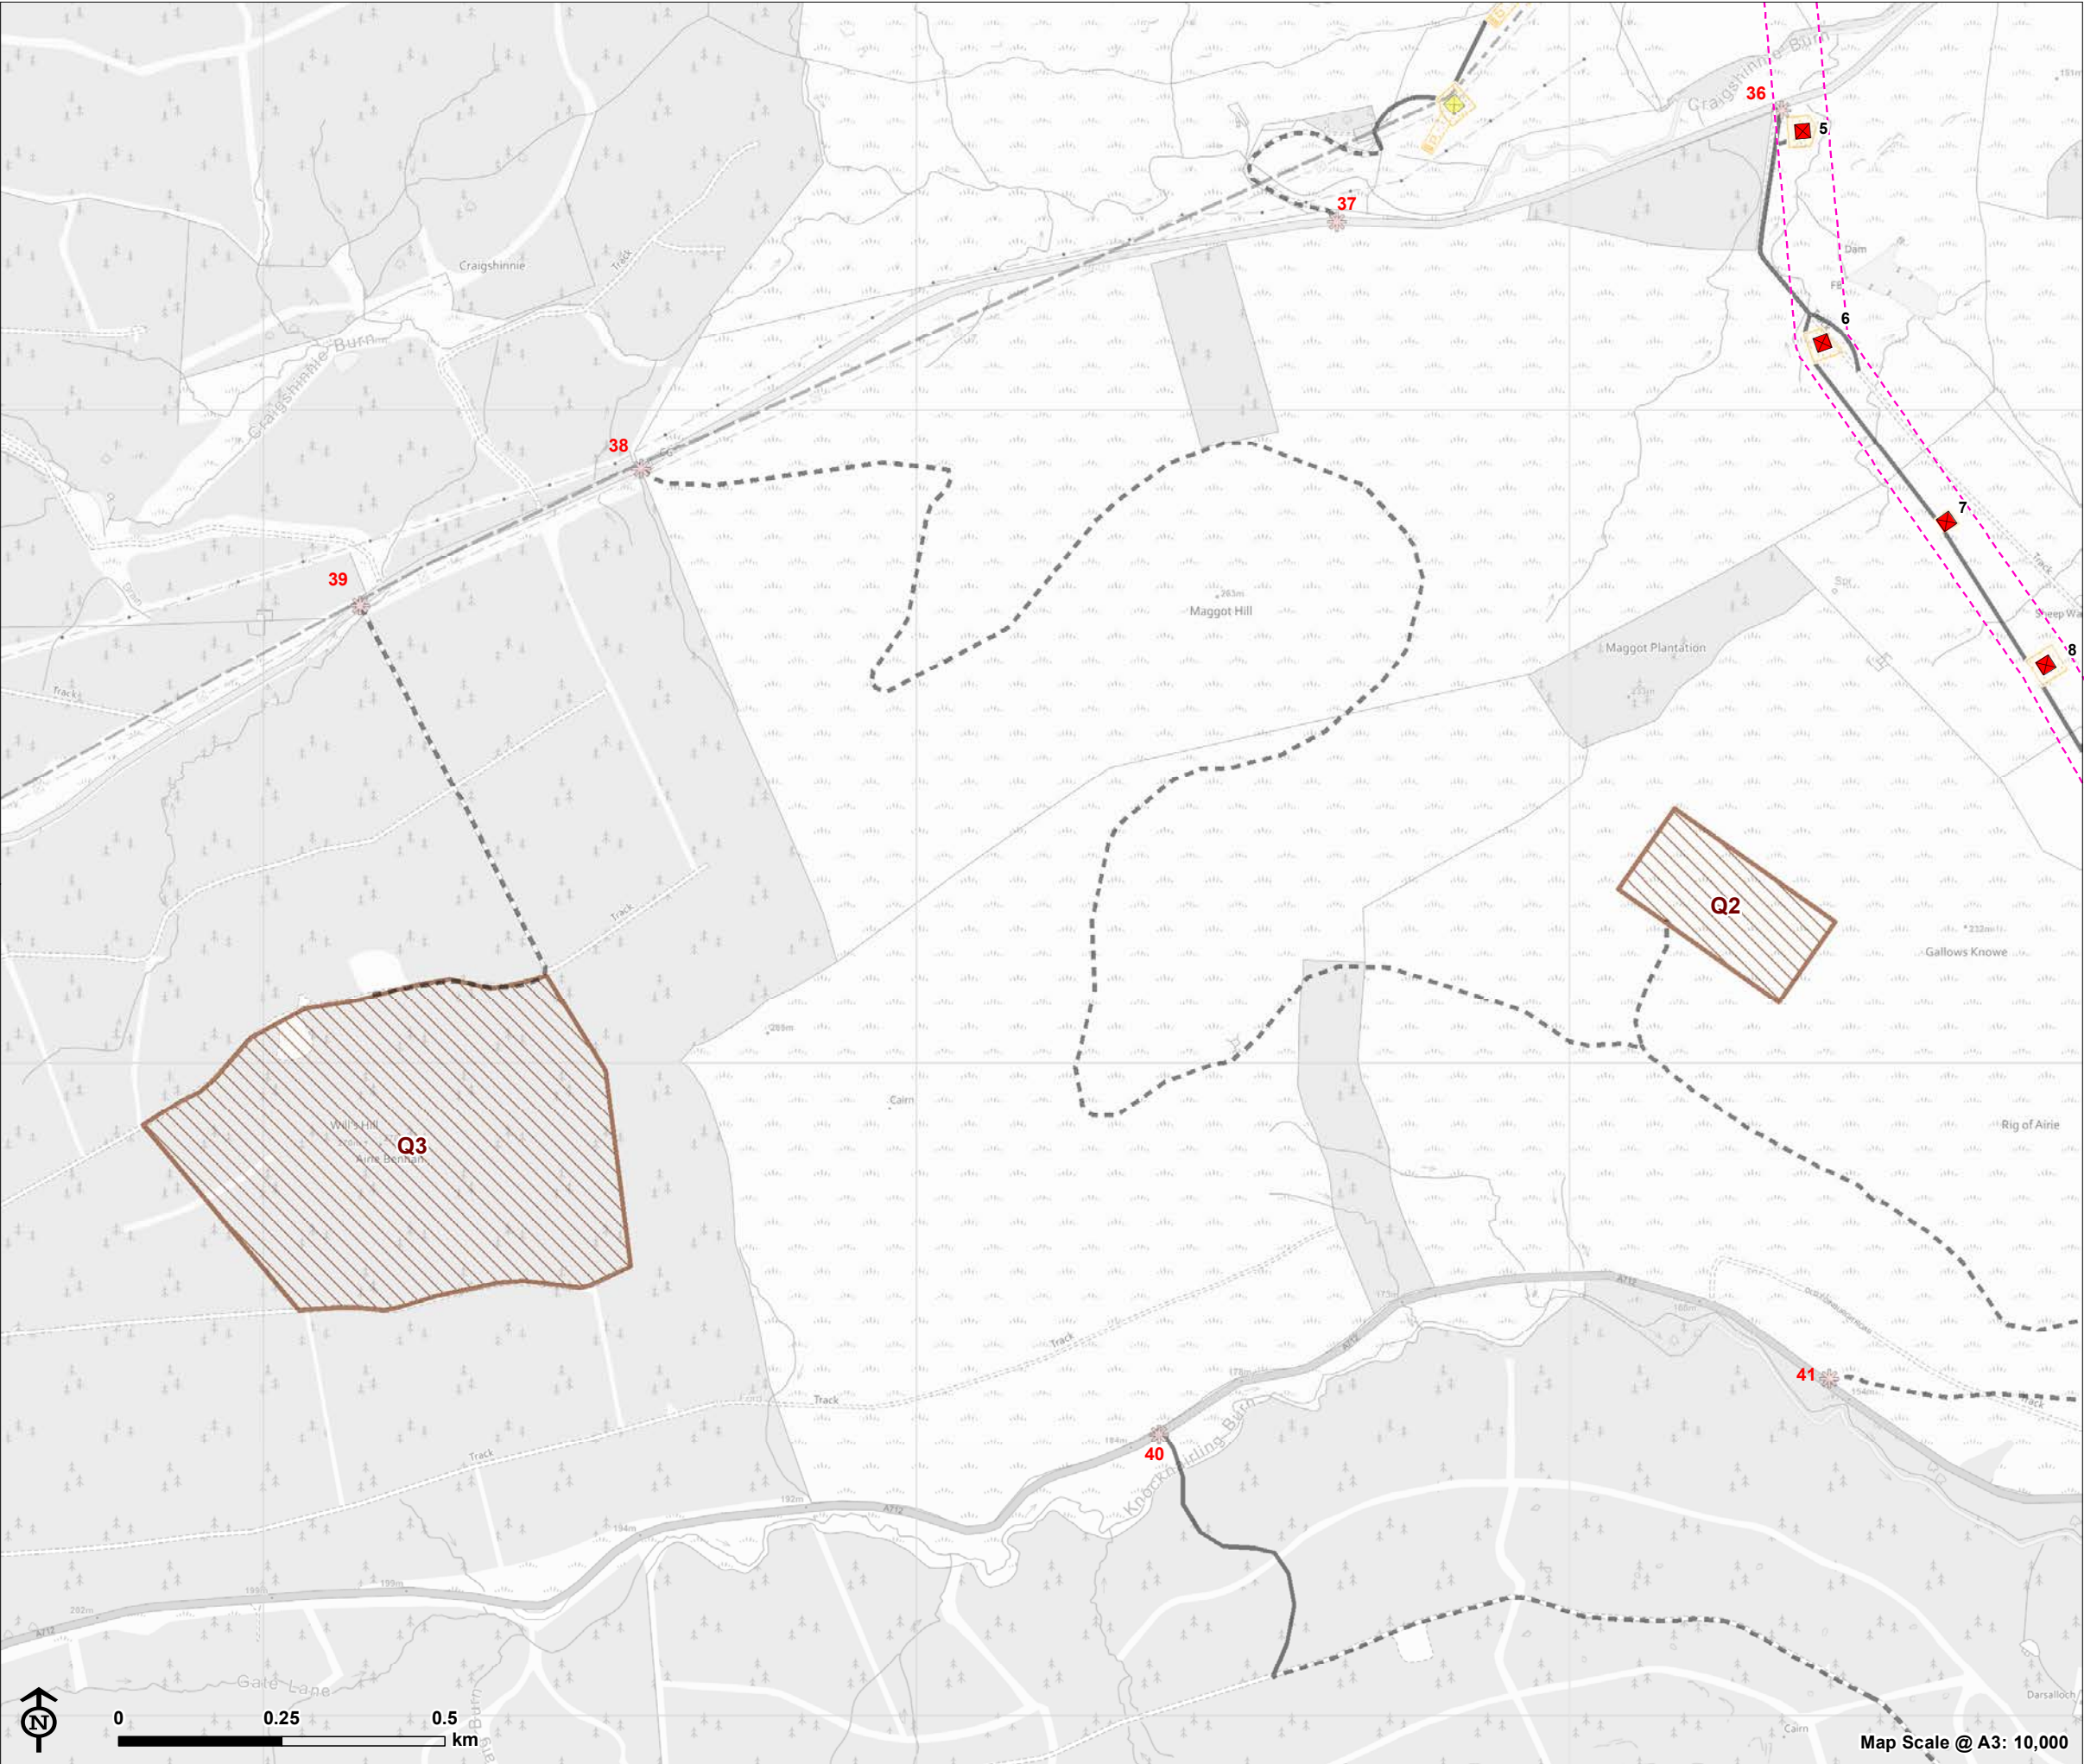



KTR Project
Section 37

KTR Section 37 Glenlee to Tongland - Site
Plan

- Overhead line infrastructure**
- Glenlee to Tongland (steel lattice)
 - BG route deviation (steel lattice tower)
 - Existing 132kV overhead line to be removed (following construction of the KTR Project)
 - Existing network
- Access to proposed towers**
- Existing access
 - New access
 - Access point
 - Working area
 - Potential quarry working area
 - 80m Wayleave

Note:
Tower 1 grid reference: NX607804
Tower 118 grid reference: NX695537

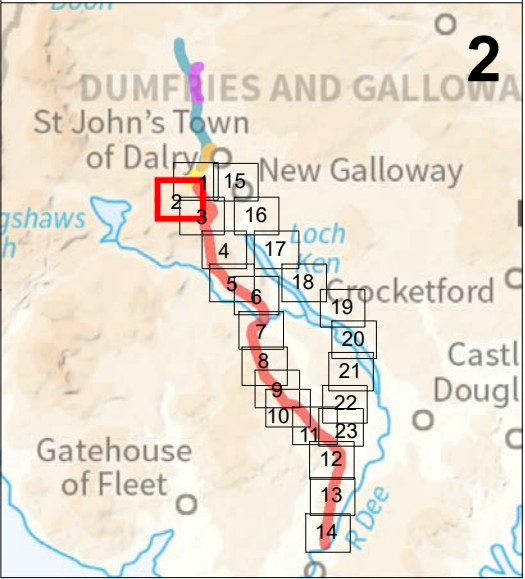

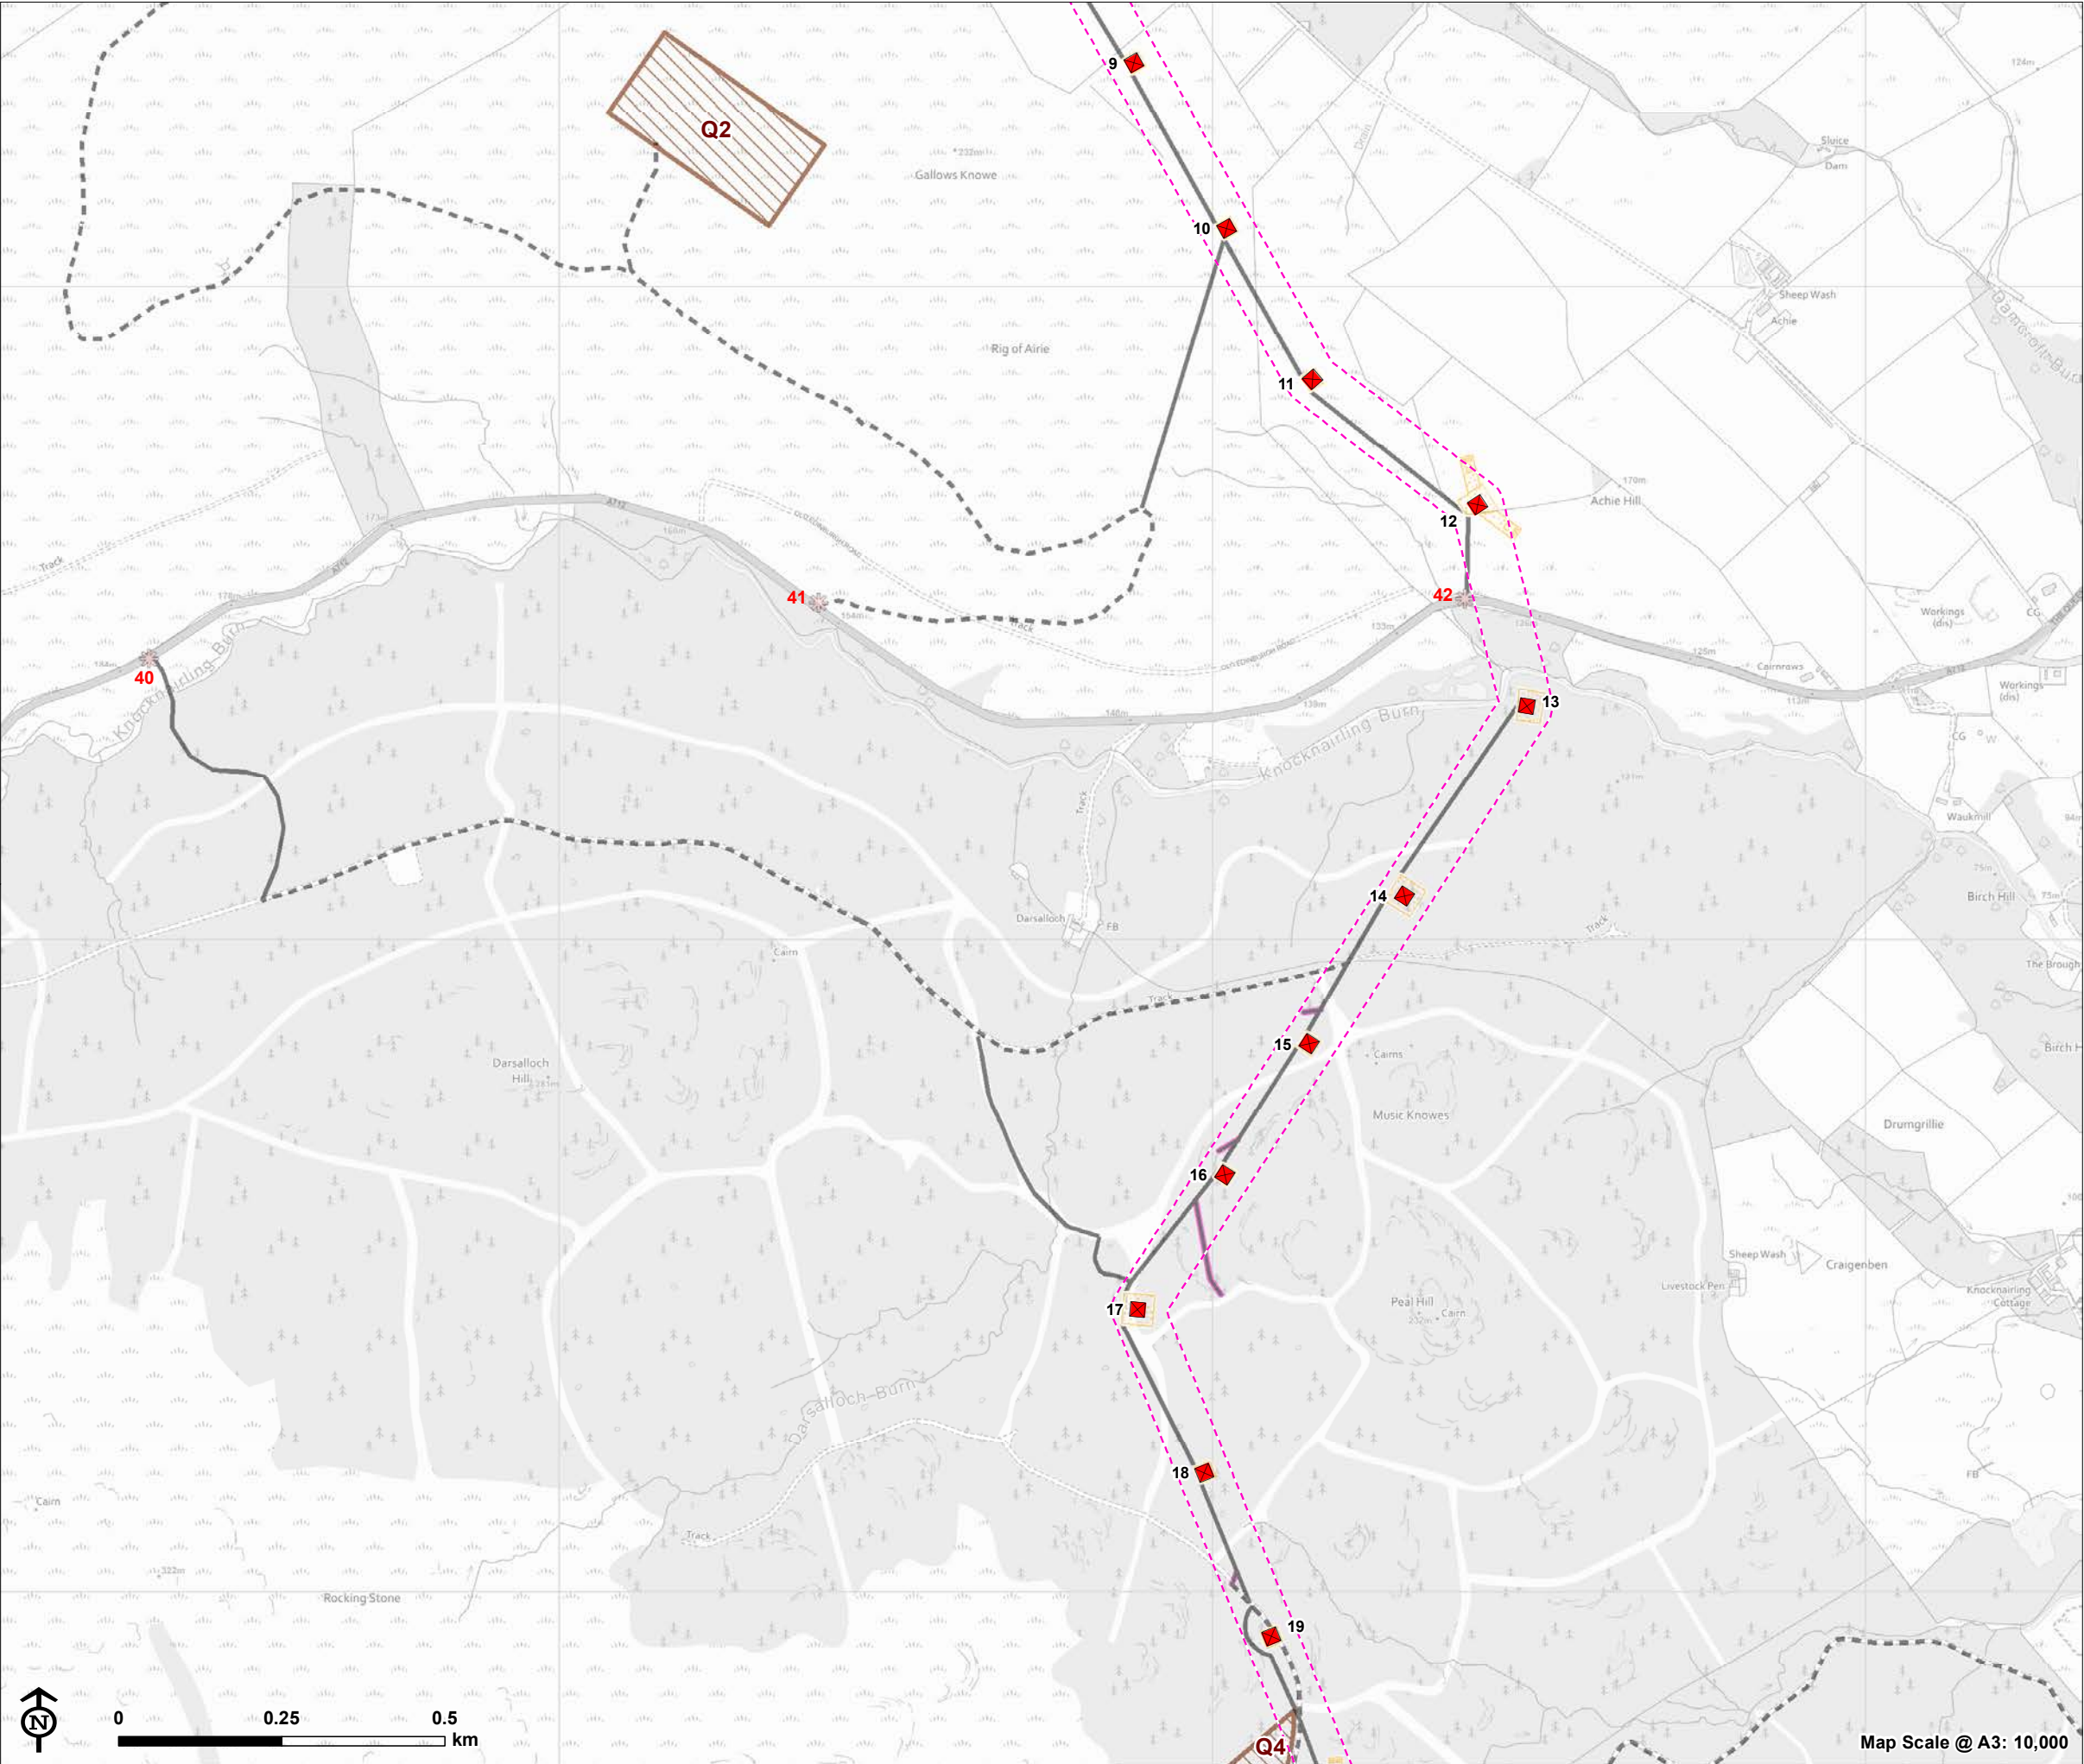



KTR Project Section 37

KTR Section 37 Glenlee to Tongland - Site Plan

- Overhead line infrastructure**
- Glenlee to Tongland (steel lattice)
- Access to proposed towers**
- Existing access
 - New access
 - Timber extraction spur
 - ✱ Access point
 - Working area
 - Potential quarry working area
 - 80m Wayleave

Note:
Tower 1 grid reference: NX607804
Tower 118 grid reference: NX695537

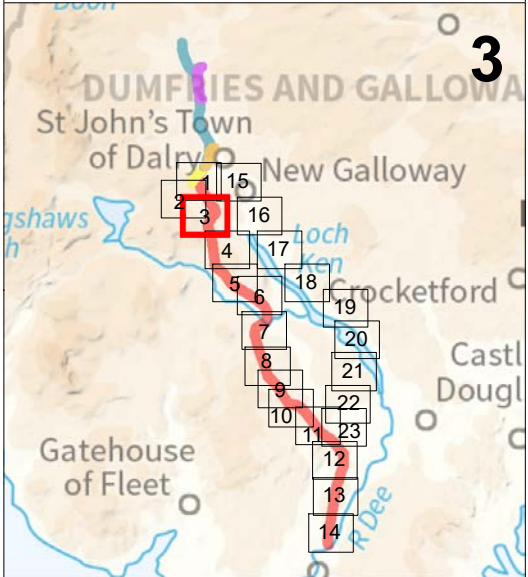

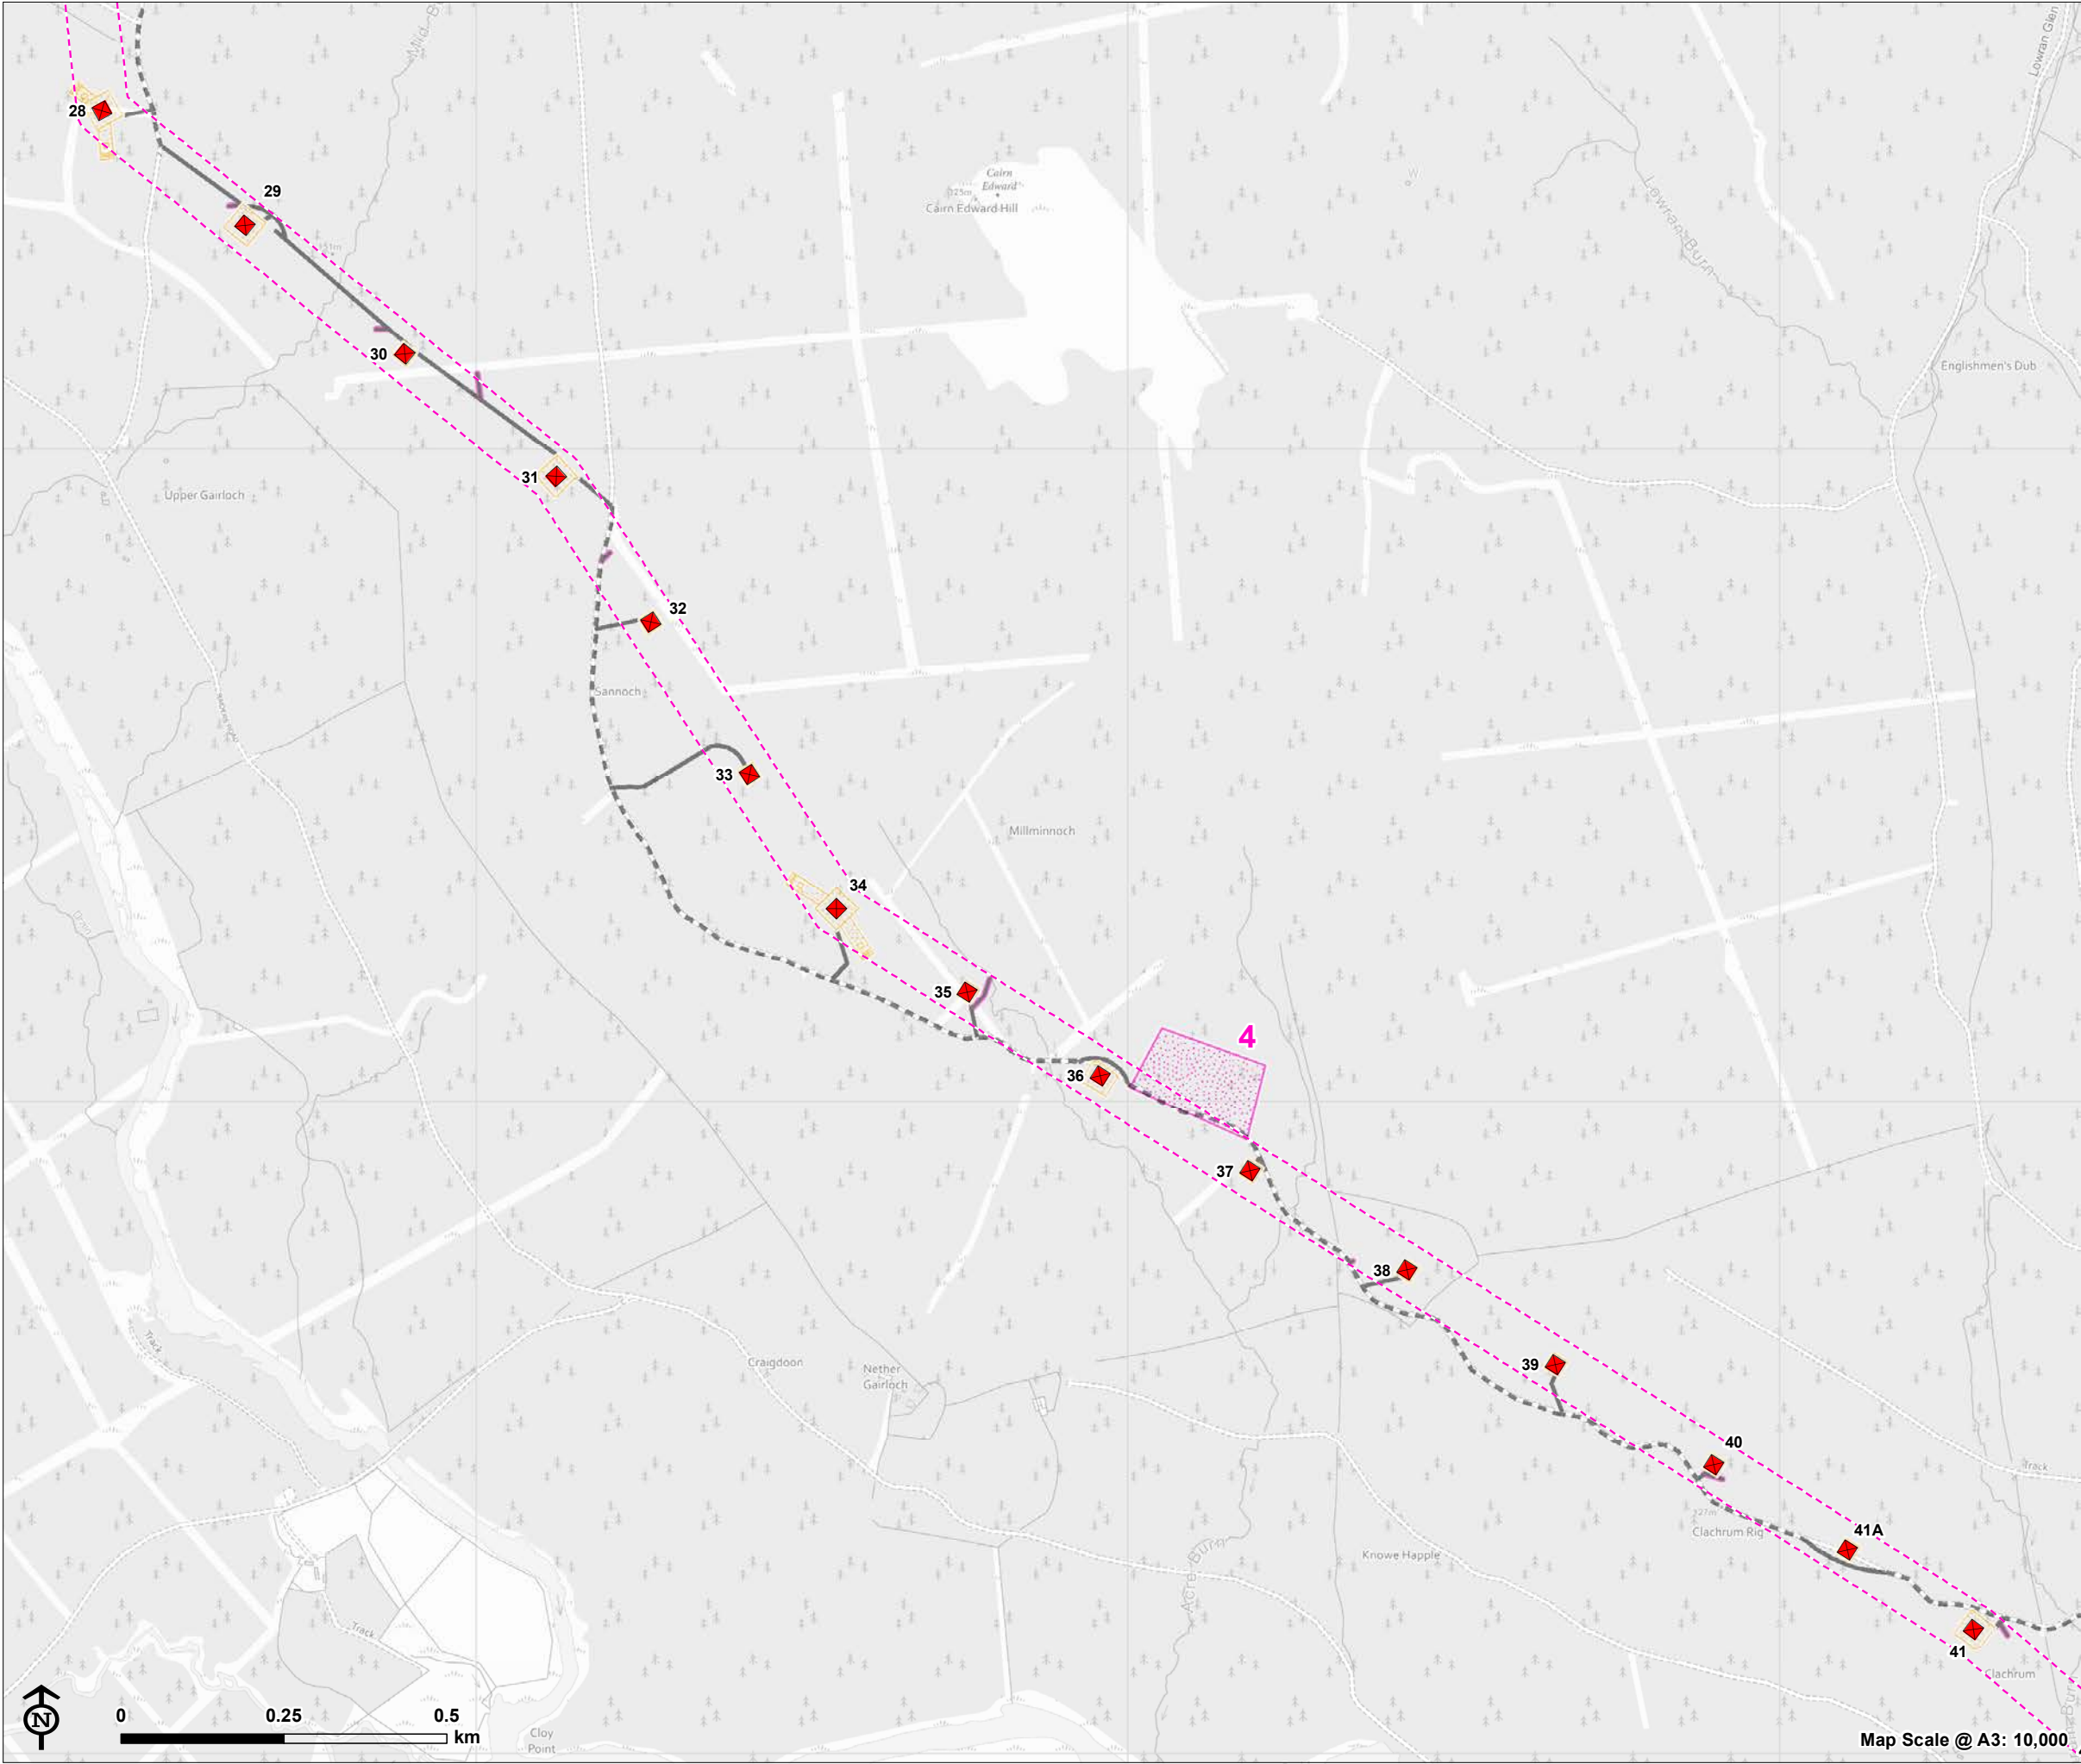



KTR Project
Section 37

KTR Section 37 Glenlee to Tongland - Site
Plan

- Overhead line infrastructure**
- Glenlee to Tongland (steel lattice tower)
- Access to proposed towers**
- Existing access
 - New access
 - Timber extraction spur
 - Construction compound
 - Working area
 - 80m Wayleave

Note:
Tower 1 grid reference: NX607804
Tower 118 grid reference: NX695537

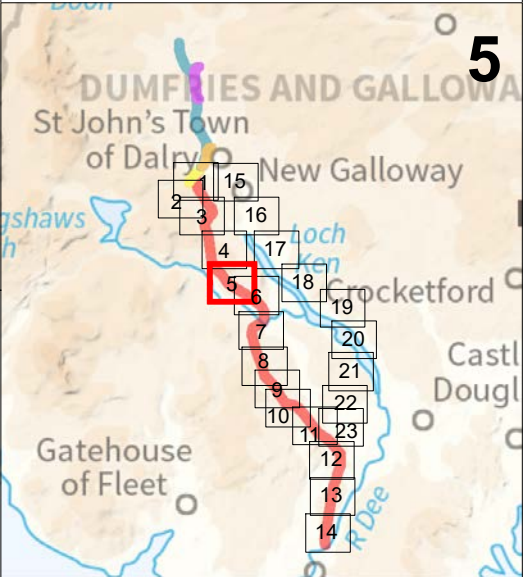

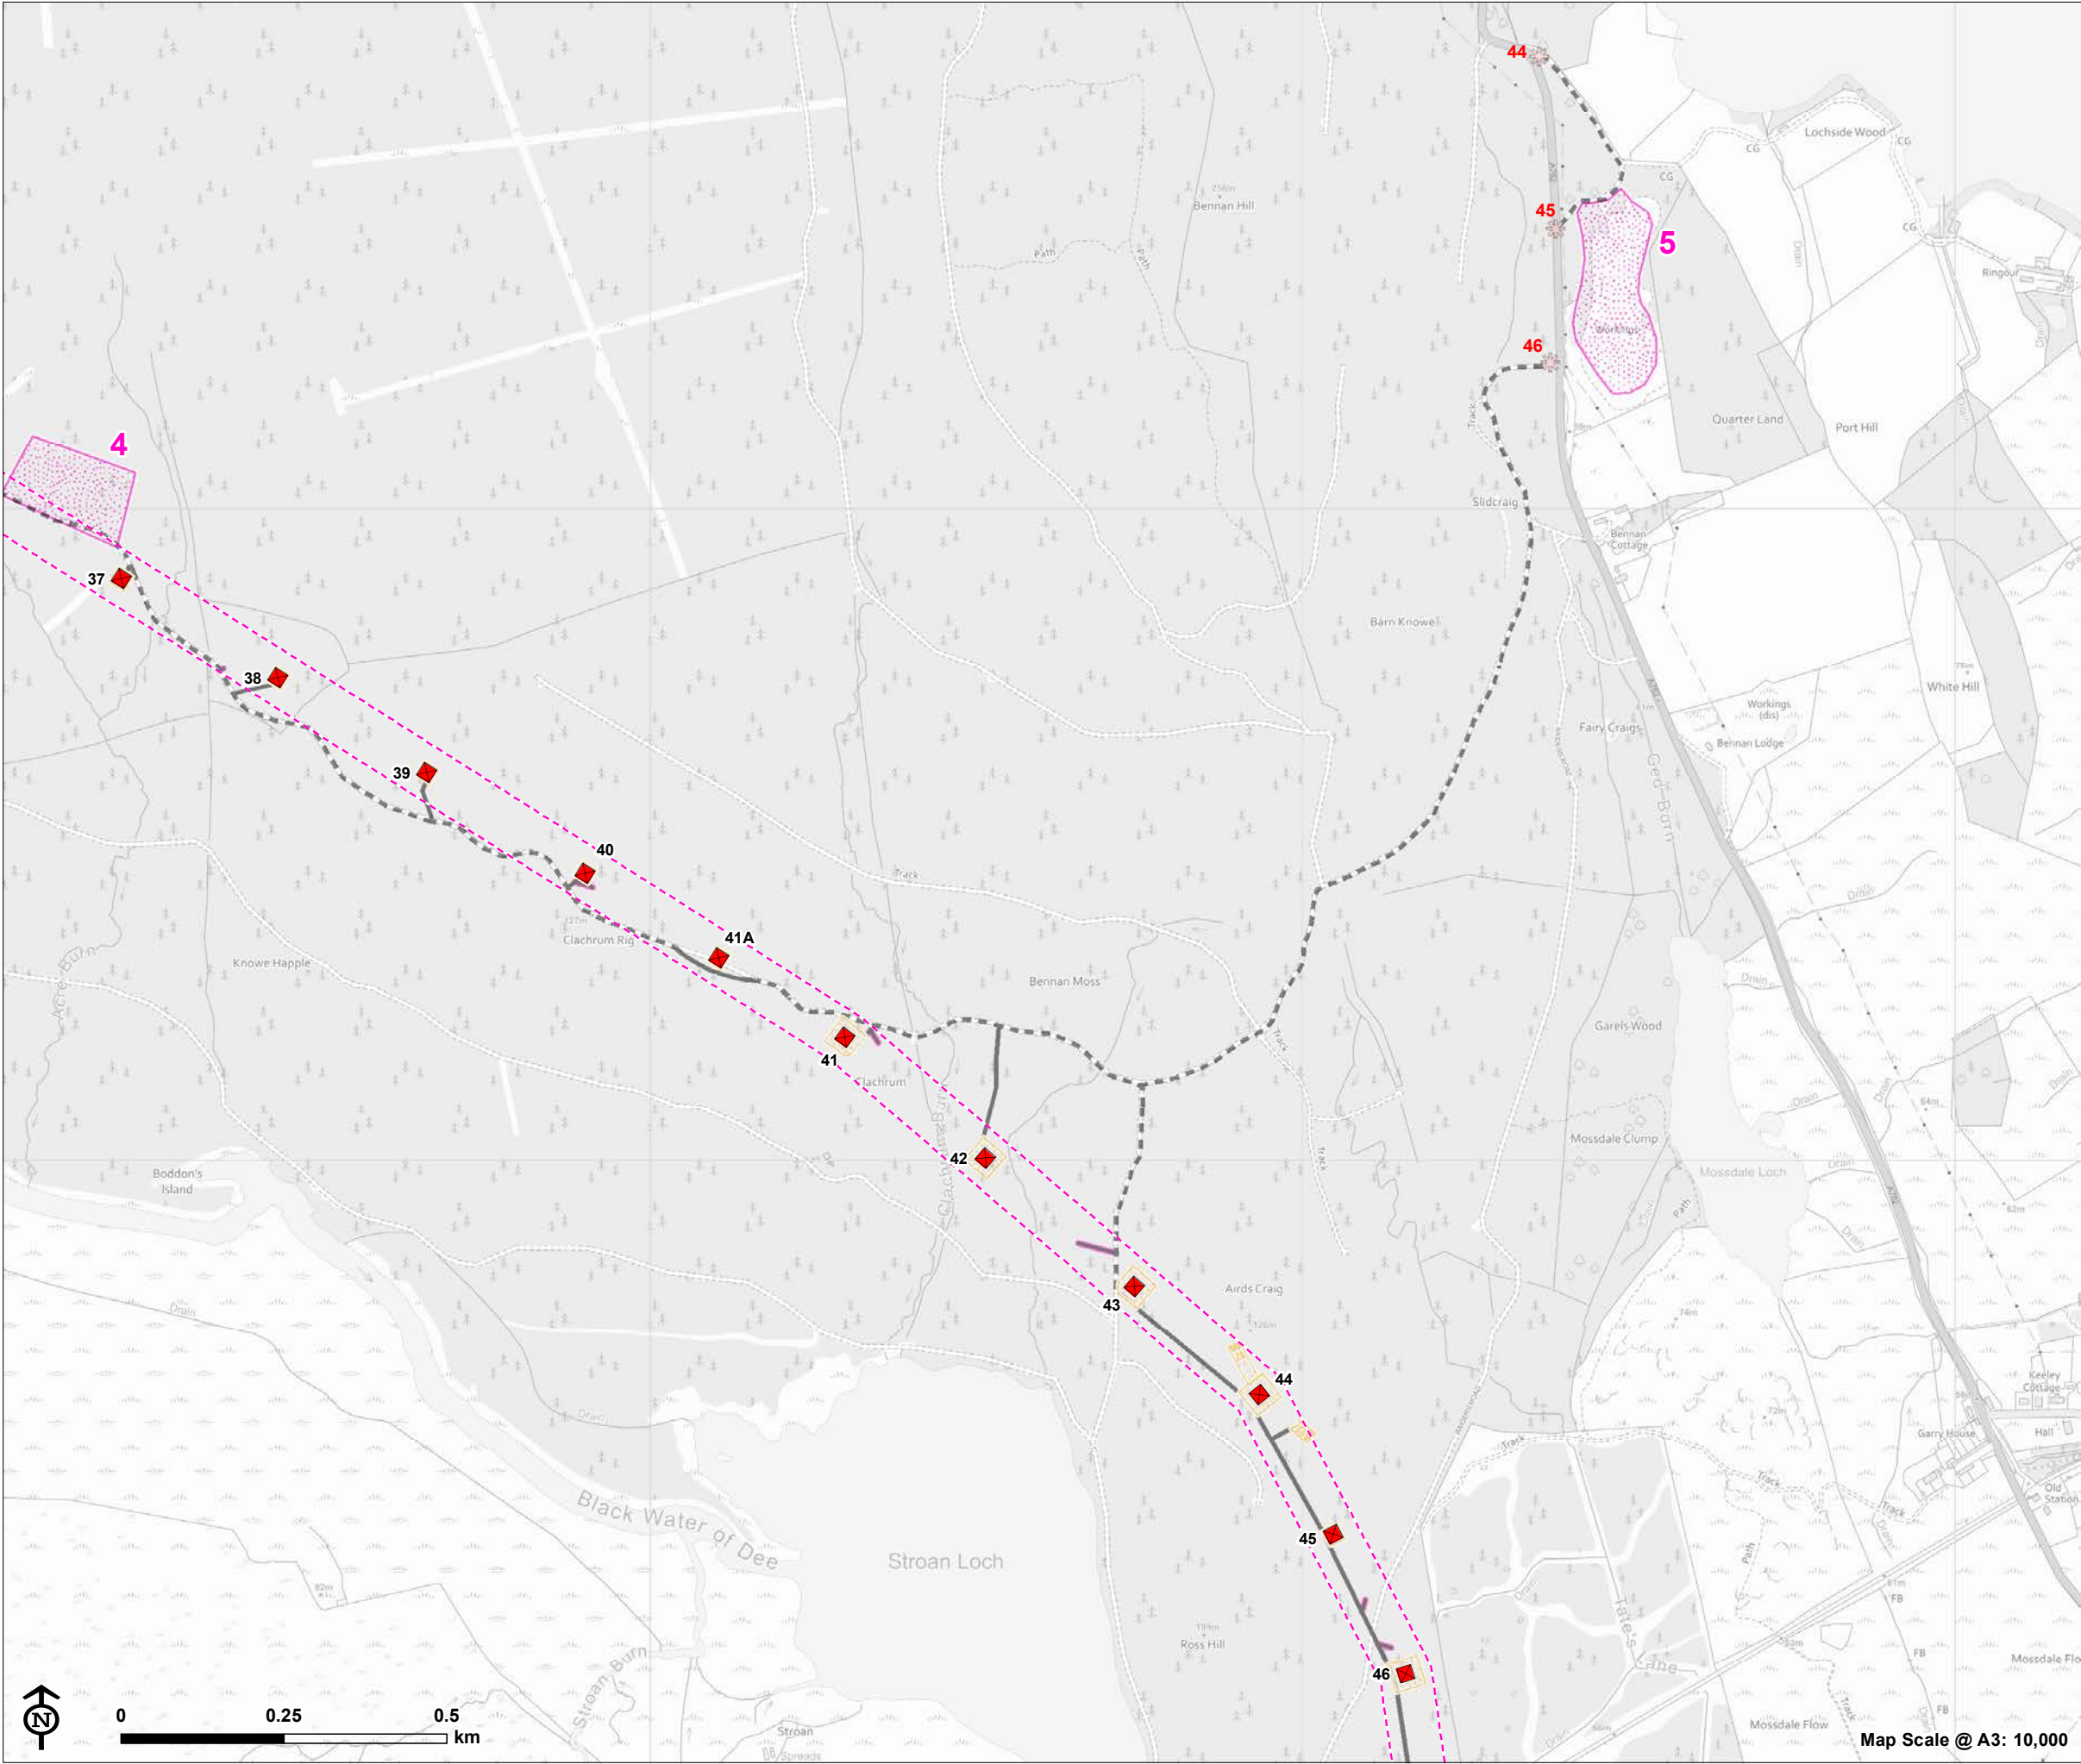



KTR Project Section 37

KTR Section 37 Glenlee to Tongland - Site Plan

- Overhead line infrastructure**
- Glenlee to Tongland (steel lattice tower)
- Access to proposed towers**
- Existing access
 - New access
 - Timber extraction spur
 - ★ Access point
 - Construction compound
 - Working area
 - 80m Wayleave

Note:
Tower 1 grid reference: NX607804
Tower 118 grid reference: NX695537

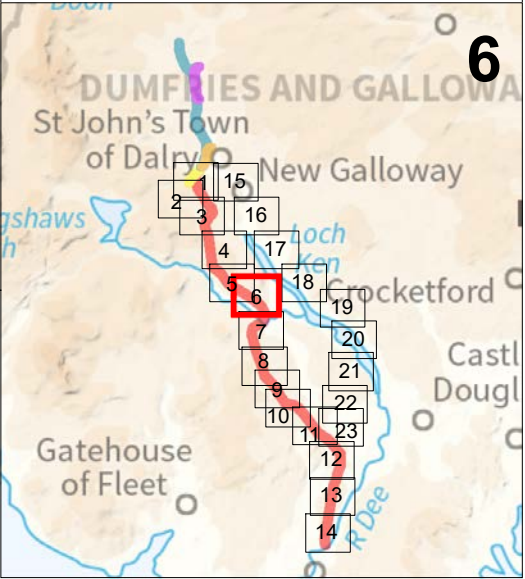

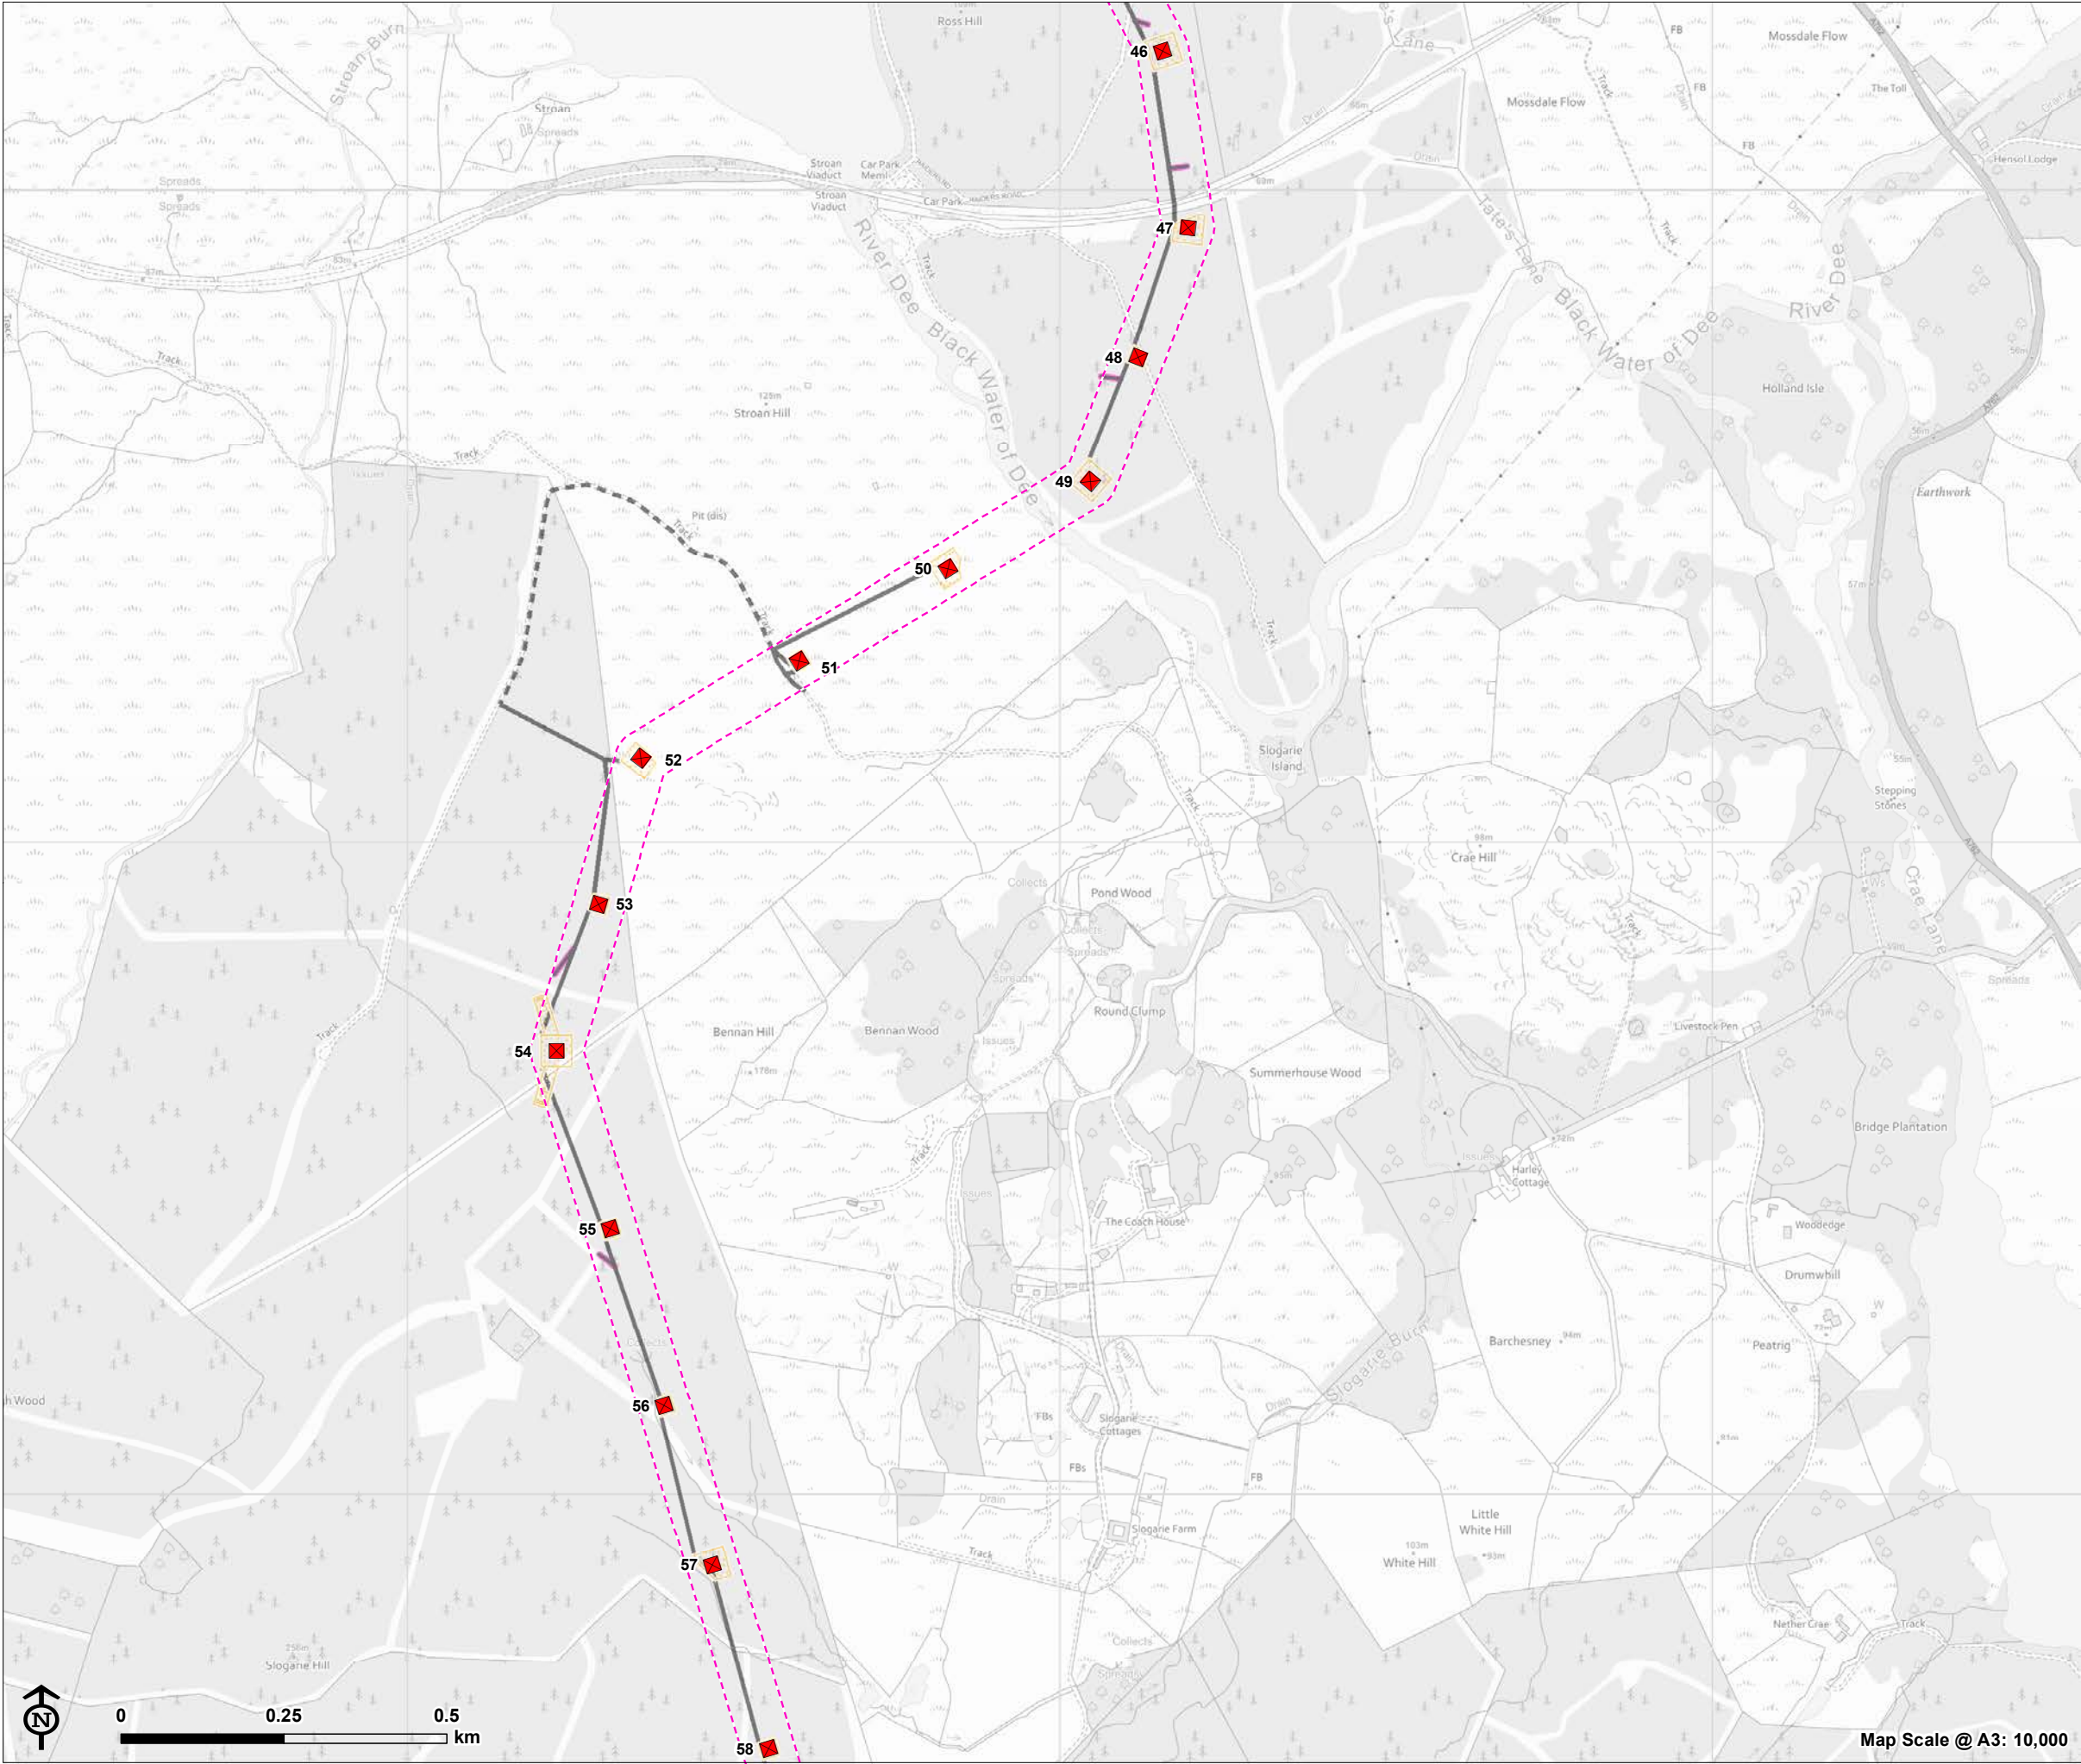



KTR Project Section 37

KTR Section 37 Glenlee to Tongland - Site Plan

- Overhead line infrastructure**
- Glenlee to Tongland (steel lattice tower)
- Access to proposed towers**
- Existing access
 - New access
 - Timber extraction spur
 - Working area
 - 80m Wayleave

Note:
Tower 1 grid reference: NX607804
Tower 118 grid reference: NX695537

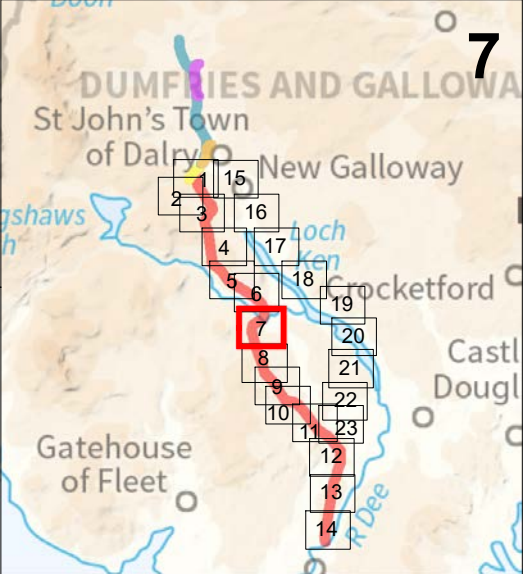

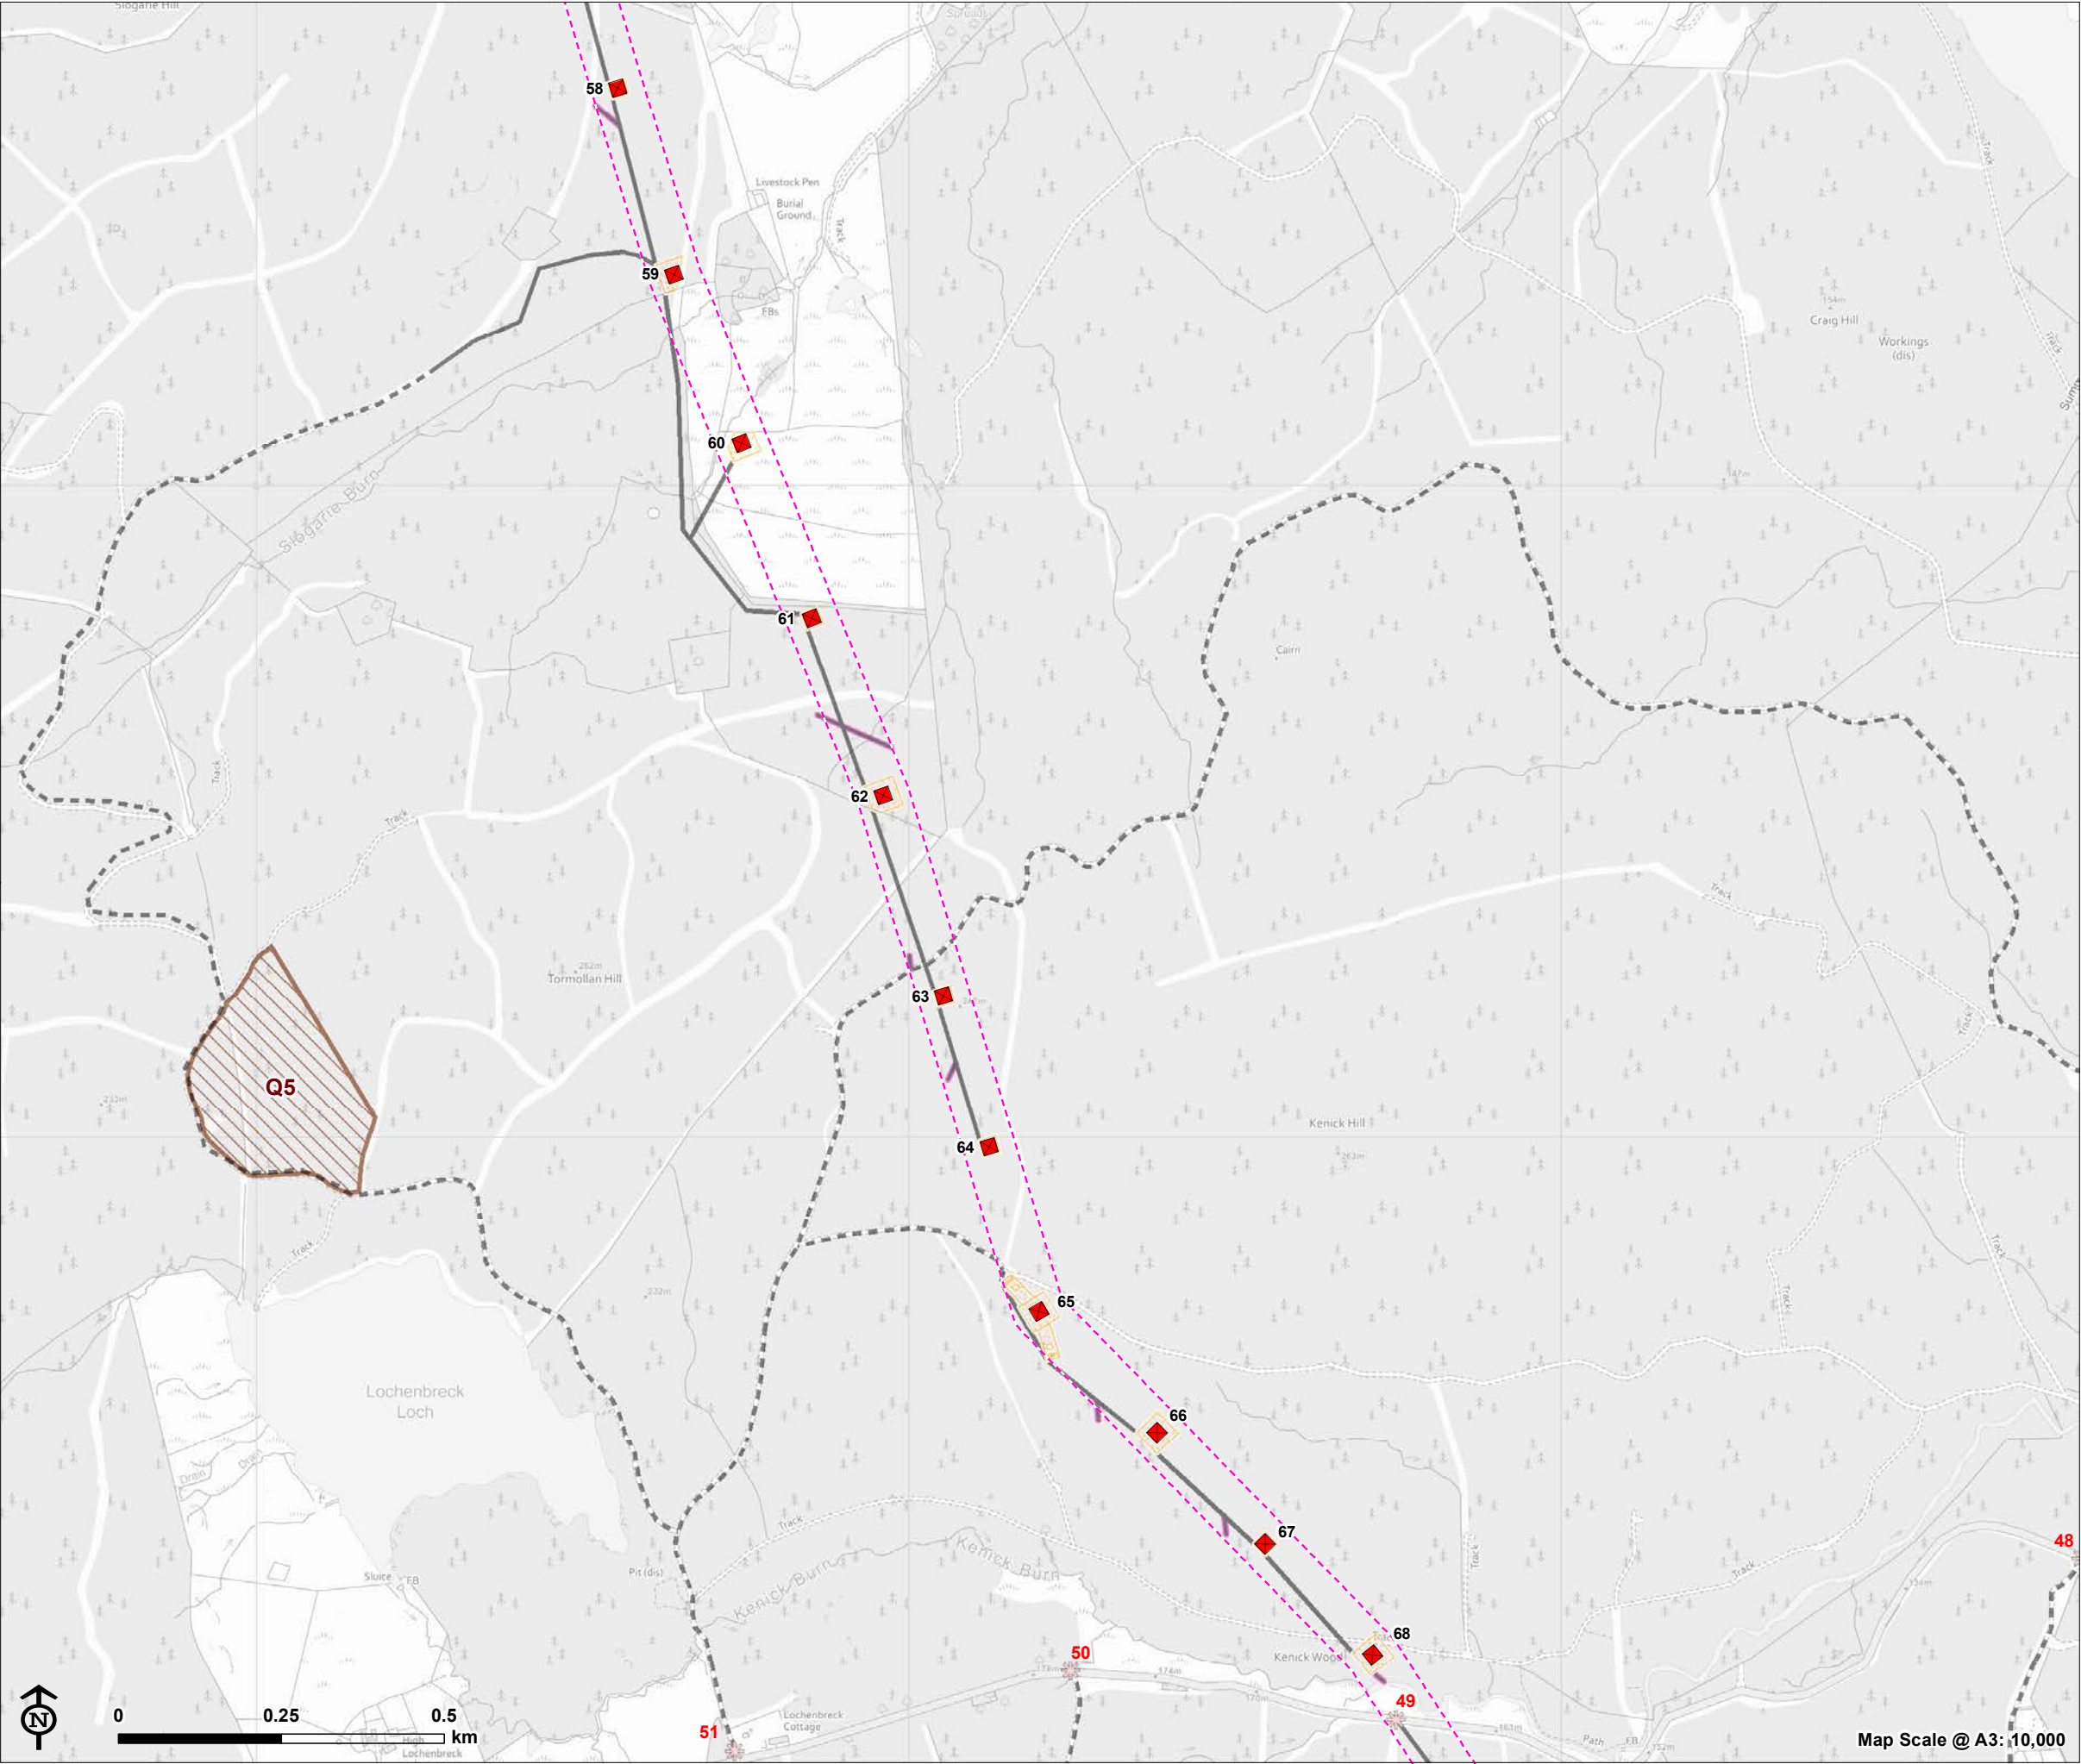



**KTR Project
Section 37**

**KTR Section 37 Glenlee to Tongland - Site
Plan**

- Overhead line infrastructure**
- Glenlee to Tongland (steel lattice tower)
- Access to proposed towers**
- Existing access
 - New access
 - Timber extraction spur
 - ✱ Access point
 - Working area
 - Potential quarry working area
 - 80m Wayleave

Note:
Tower 1 grid reference: NX607804
Tower 118 grid reference: NX695537

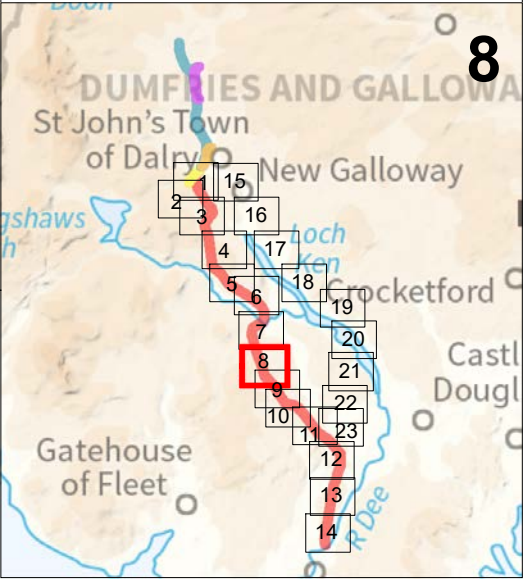

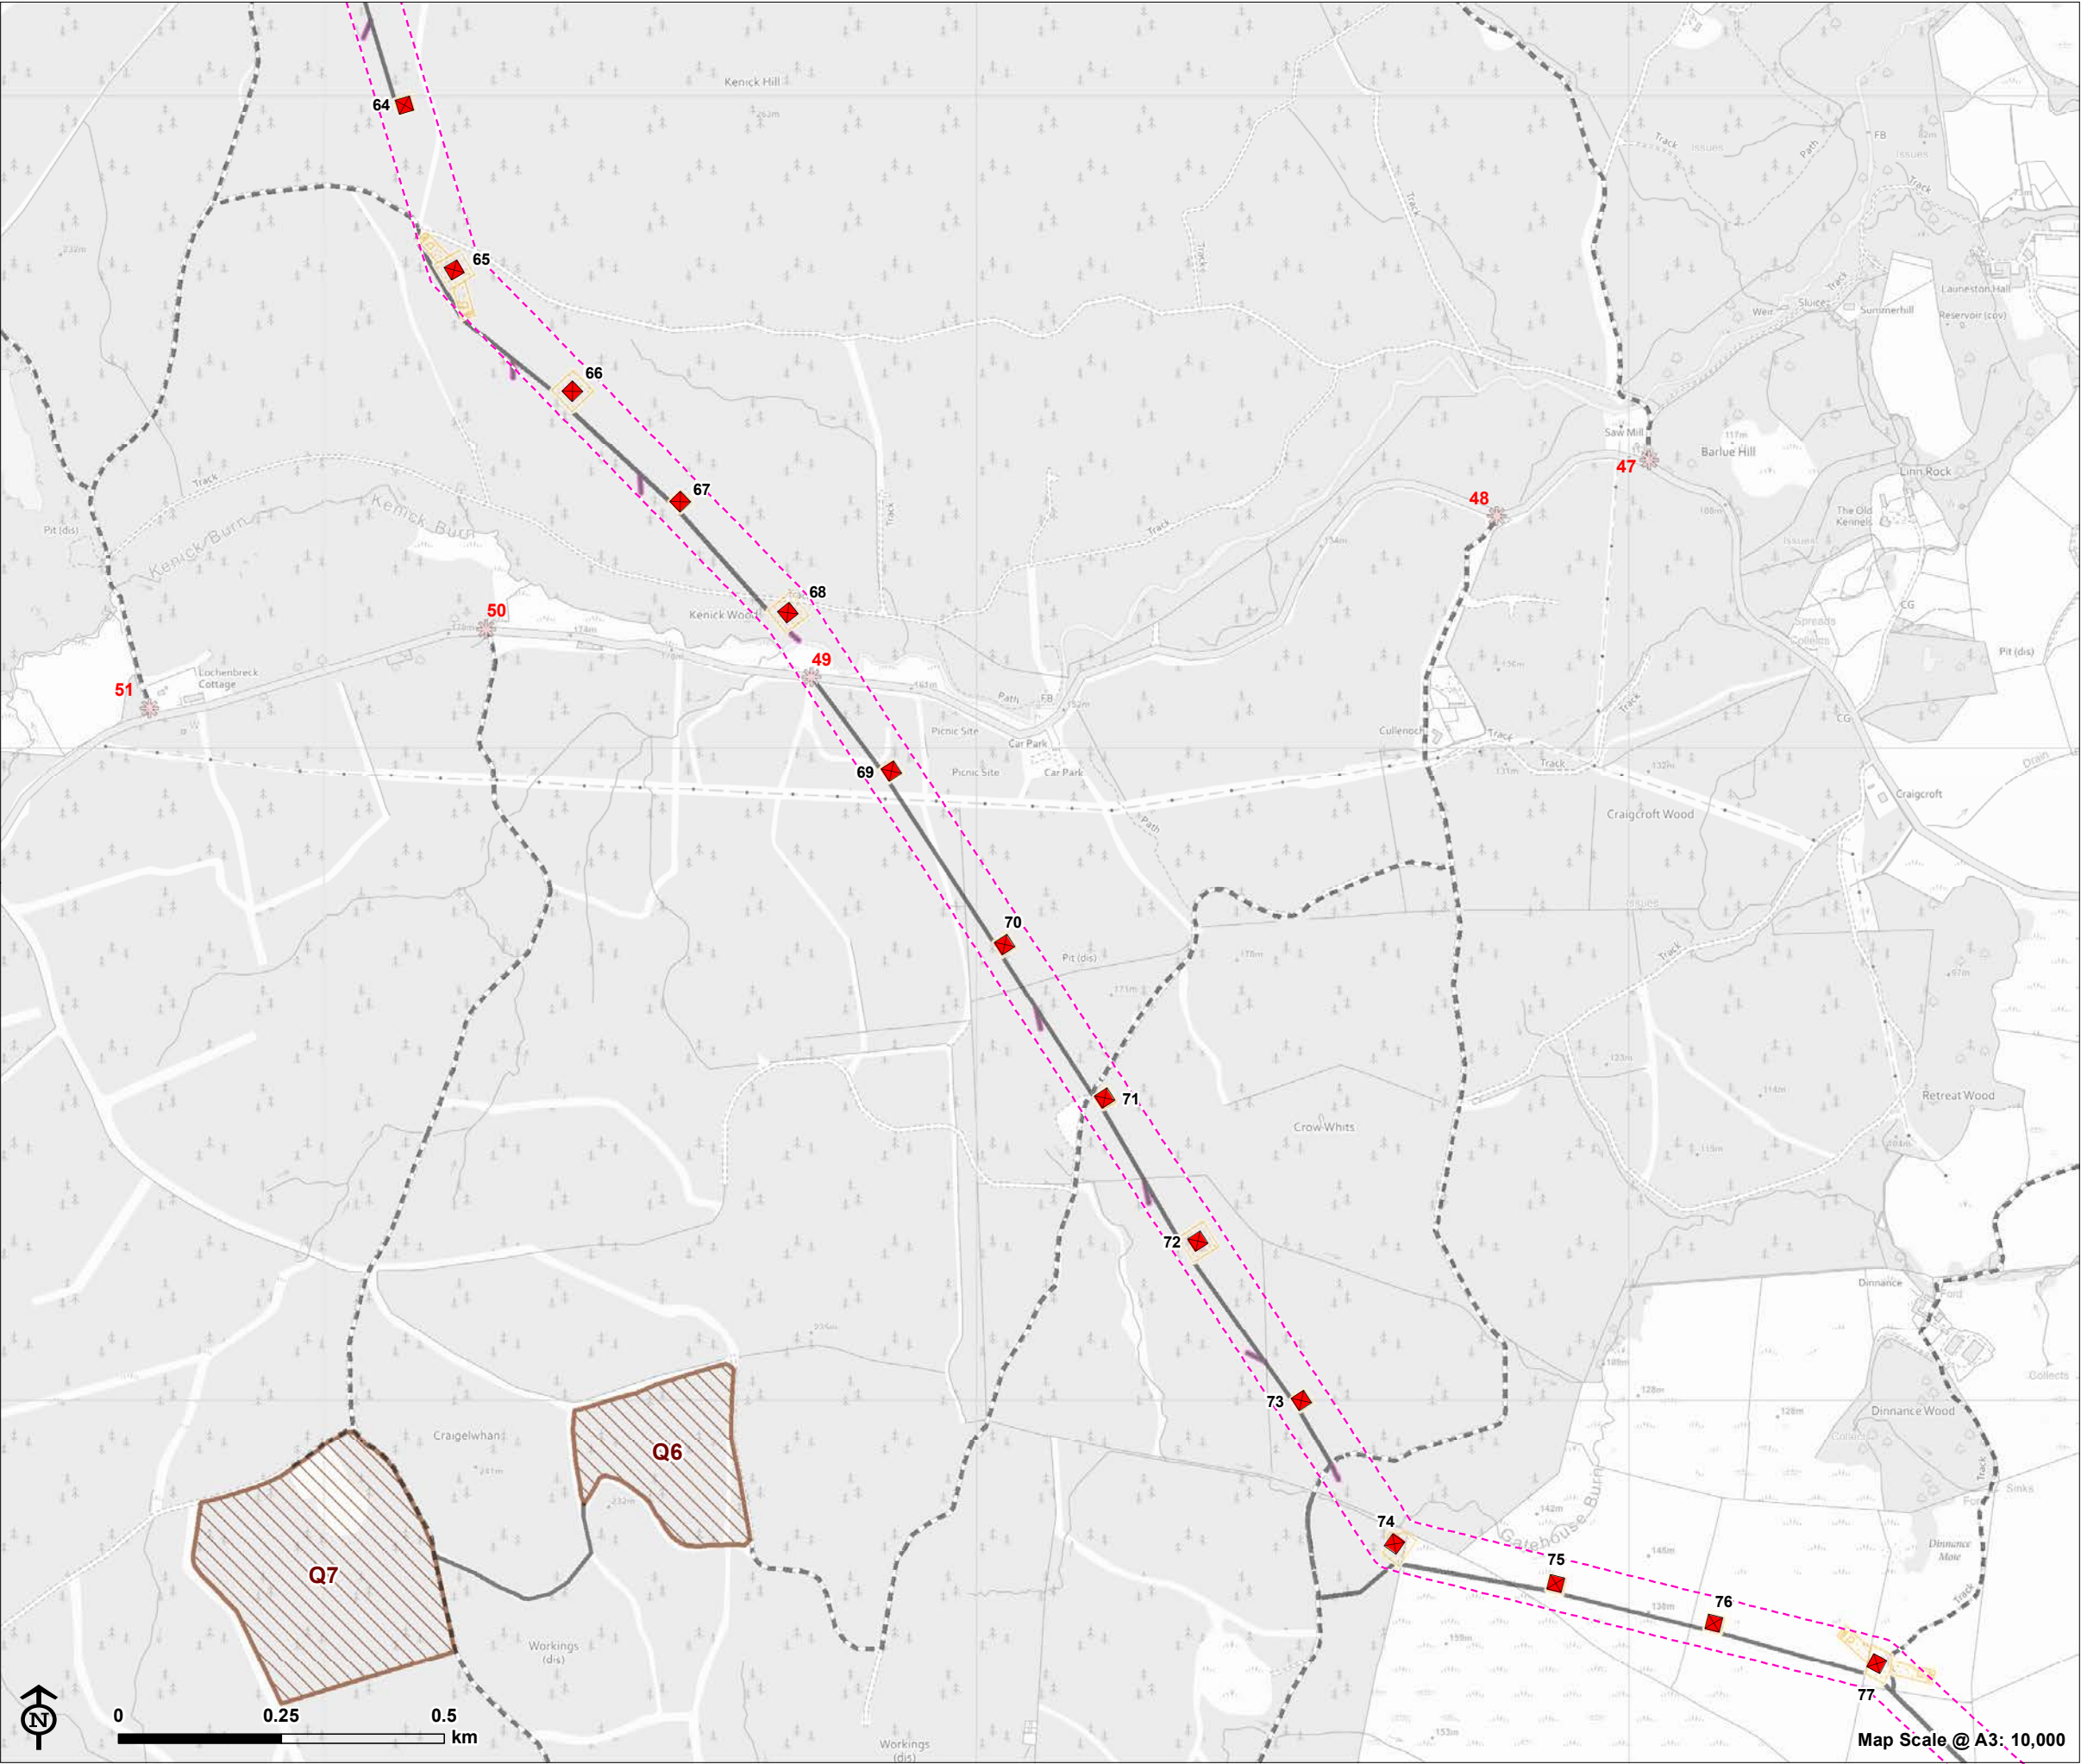



KTR Project Section 37

KTR Section 37 Glenlee to Tongland - Site Plan

- Overhead line infrastructure**
- Glenlee to Tongland (steel lattice tower)
- Access to proposed towers**
- Existing access
 - New access
 - Timber extraction spur
 - ✱ Access point
 - Working area
 - Potential quarry working area
 - 80m Wayleave

Note:
Tower 1 grid reference: NX607804
Tower 118 grid reference: NX695537

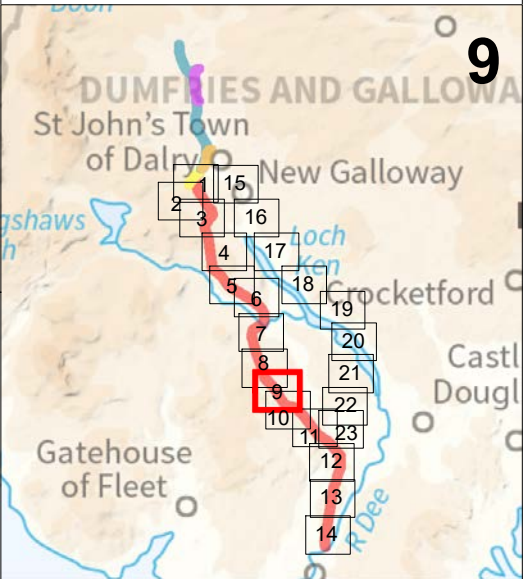

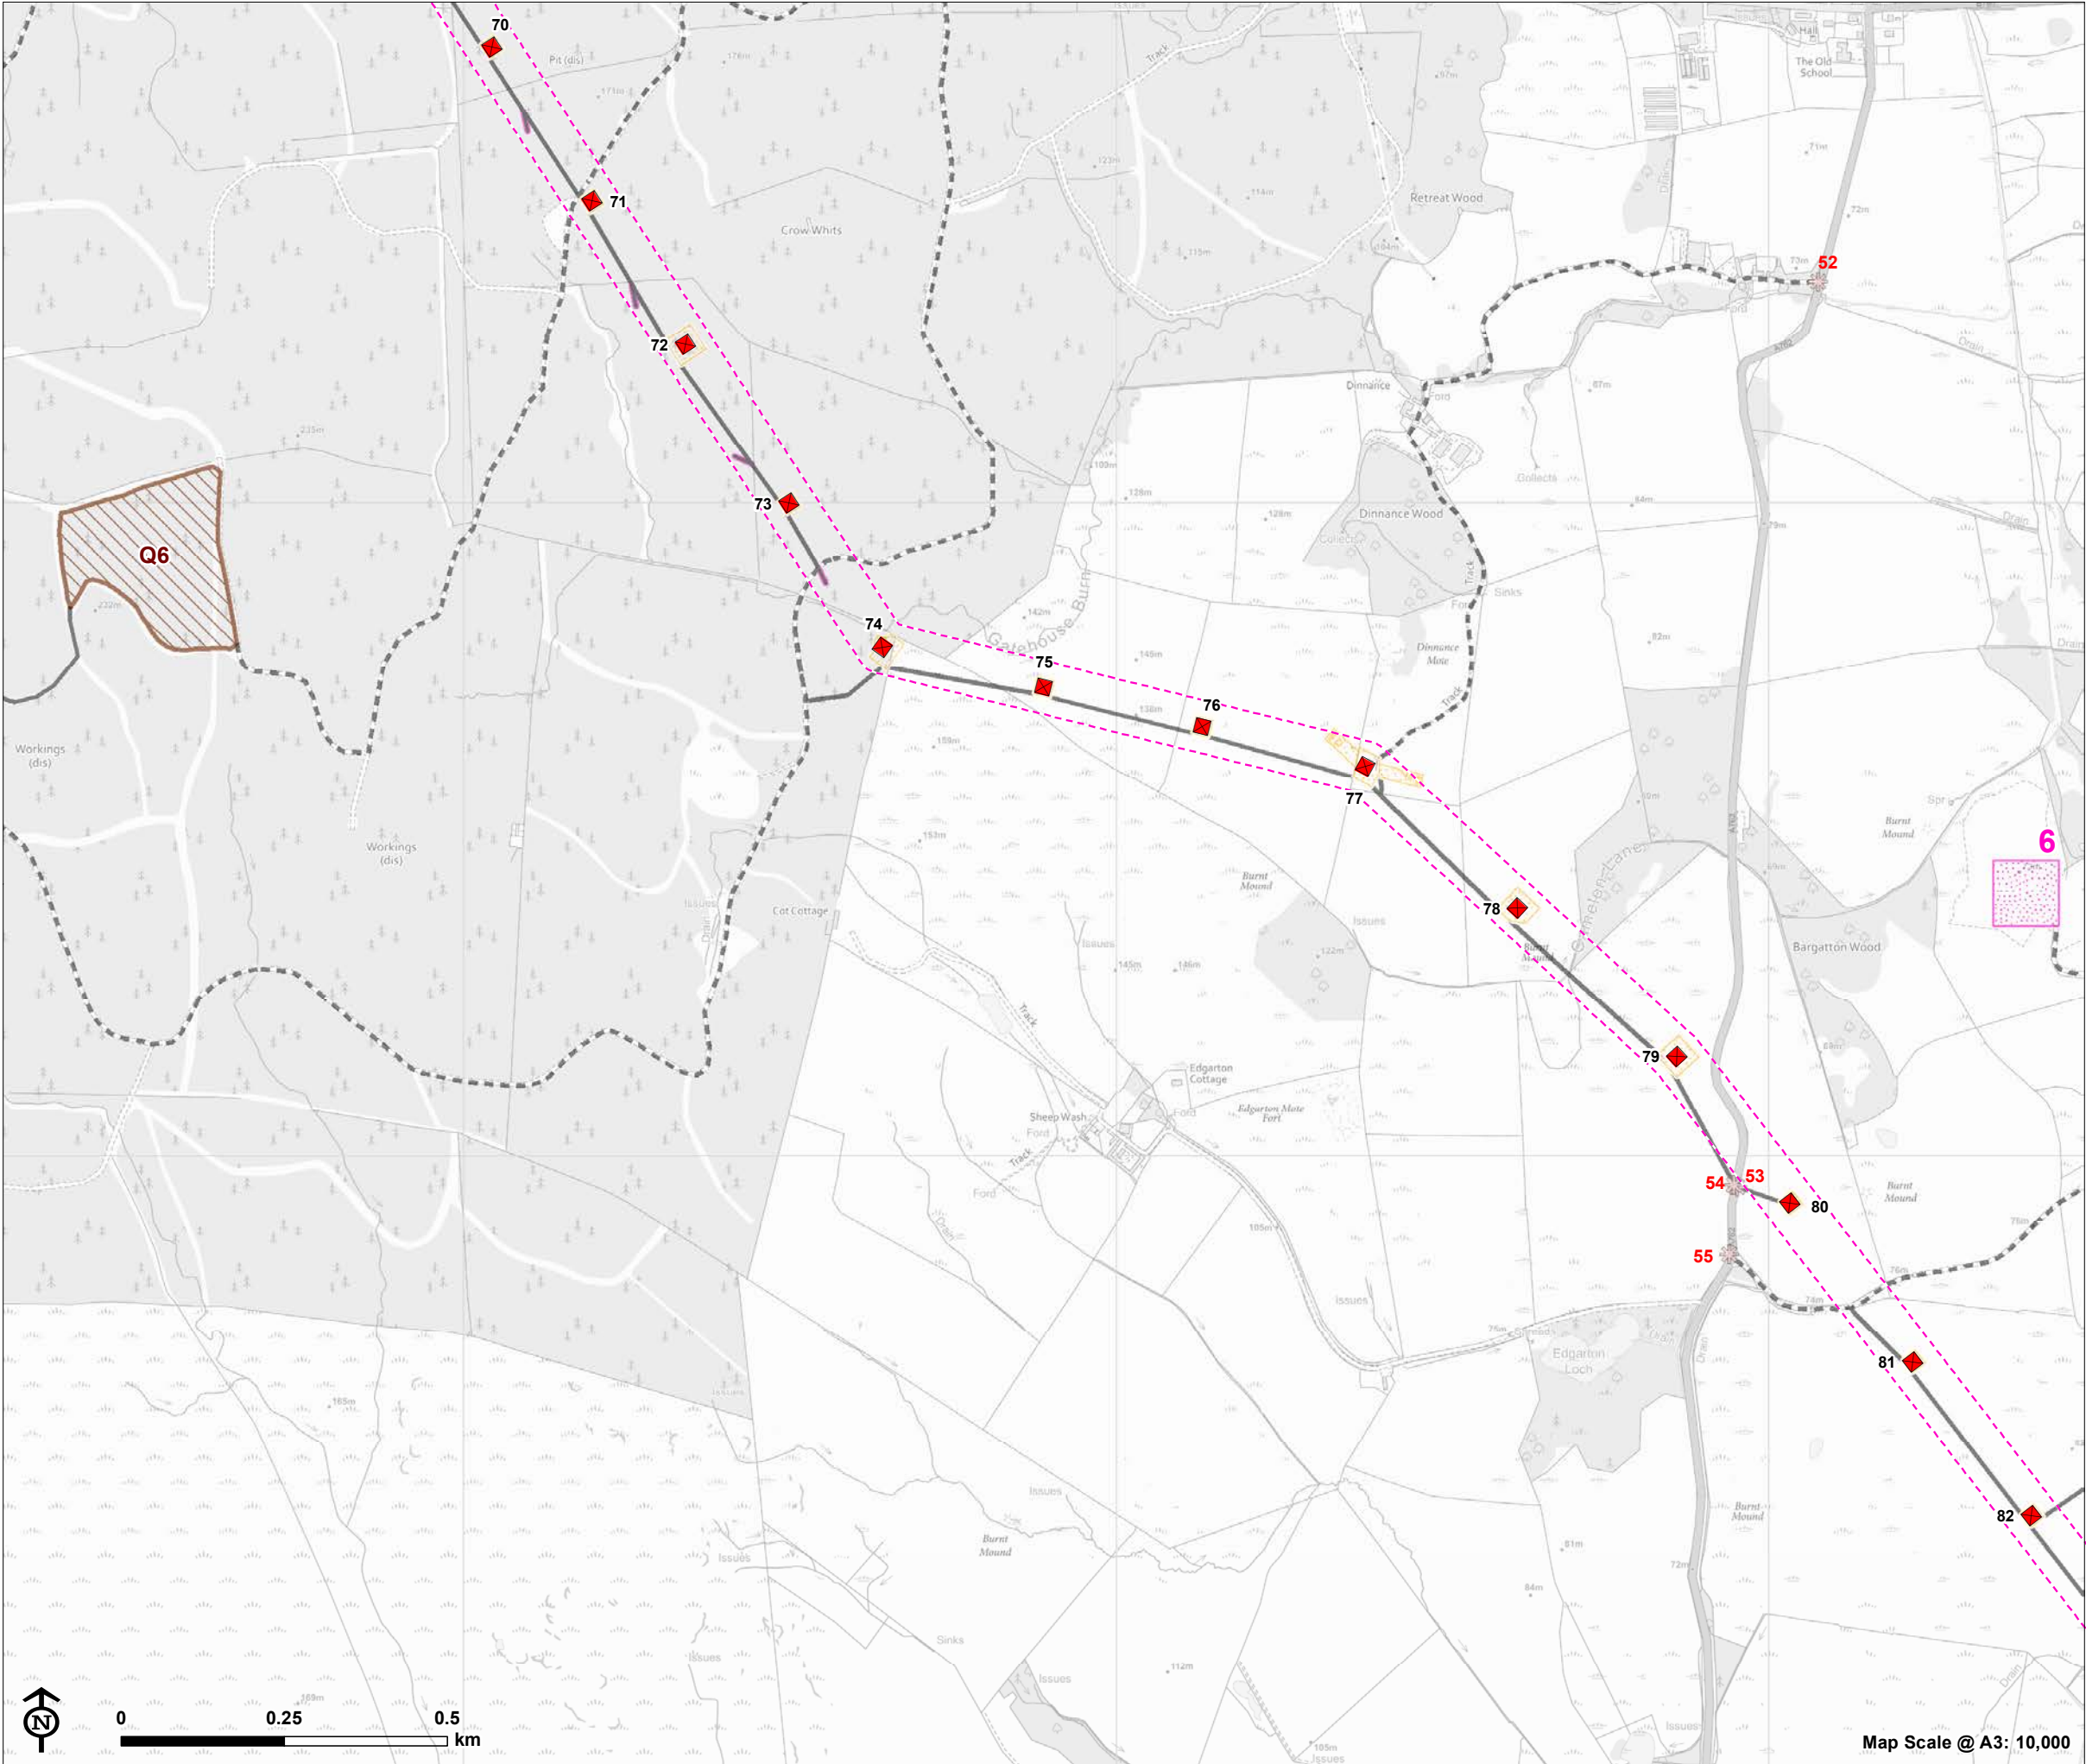



KTR Project Section 37

KTR Section 37 Glenlee to Tongland - Site Plan

- Overhead line infrastructure**
- Glenlee to Tongland (steel lattice tower)
- Access to proposed towers**
- Existing access
 - New access
 - Timber extraction spur
 - ✱ Access point
 - Construction compound
 - Working area
 - Potential quarry working area
 - 80m Wayleave

Note:
Tower 1 grid reference: NX607804
Tower 118 grid reference: NX695537

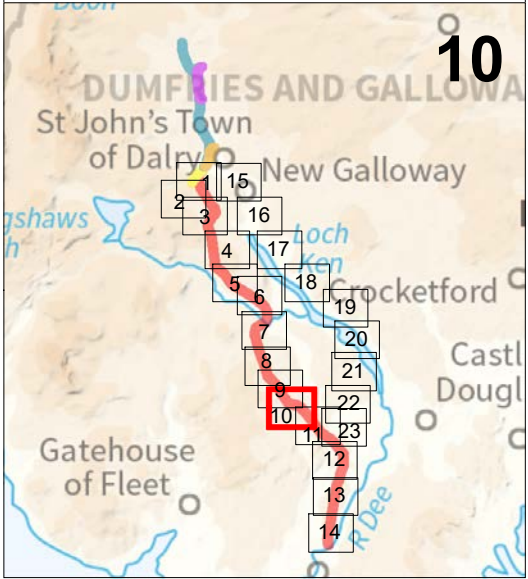

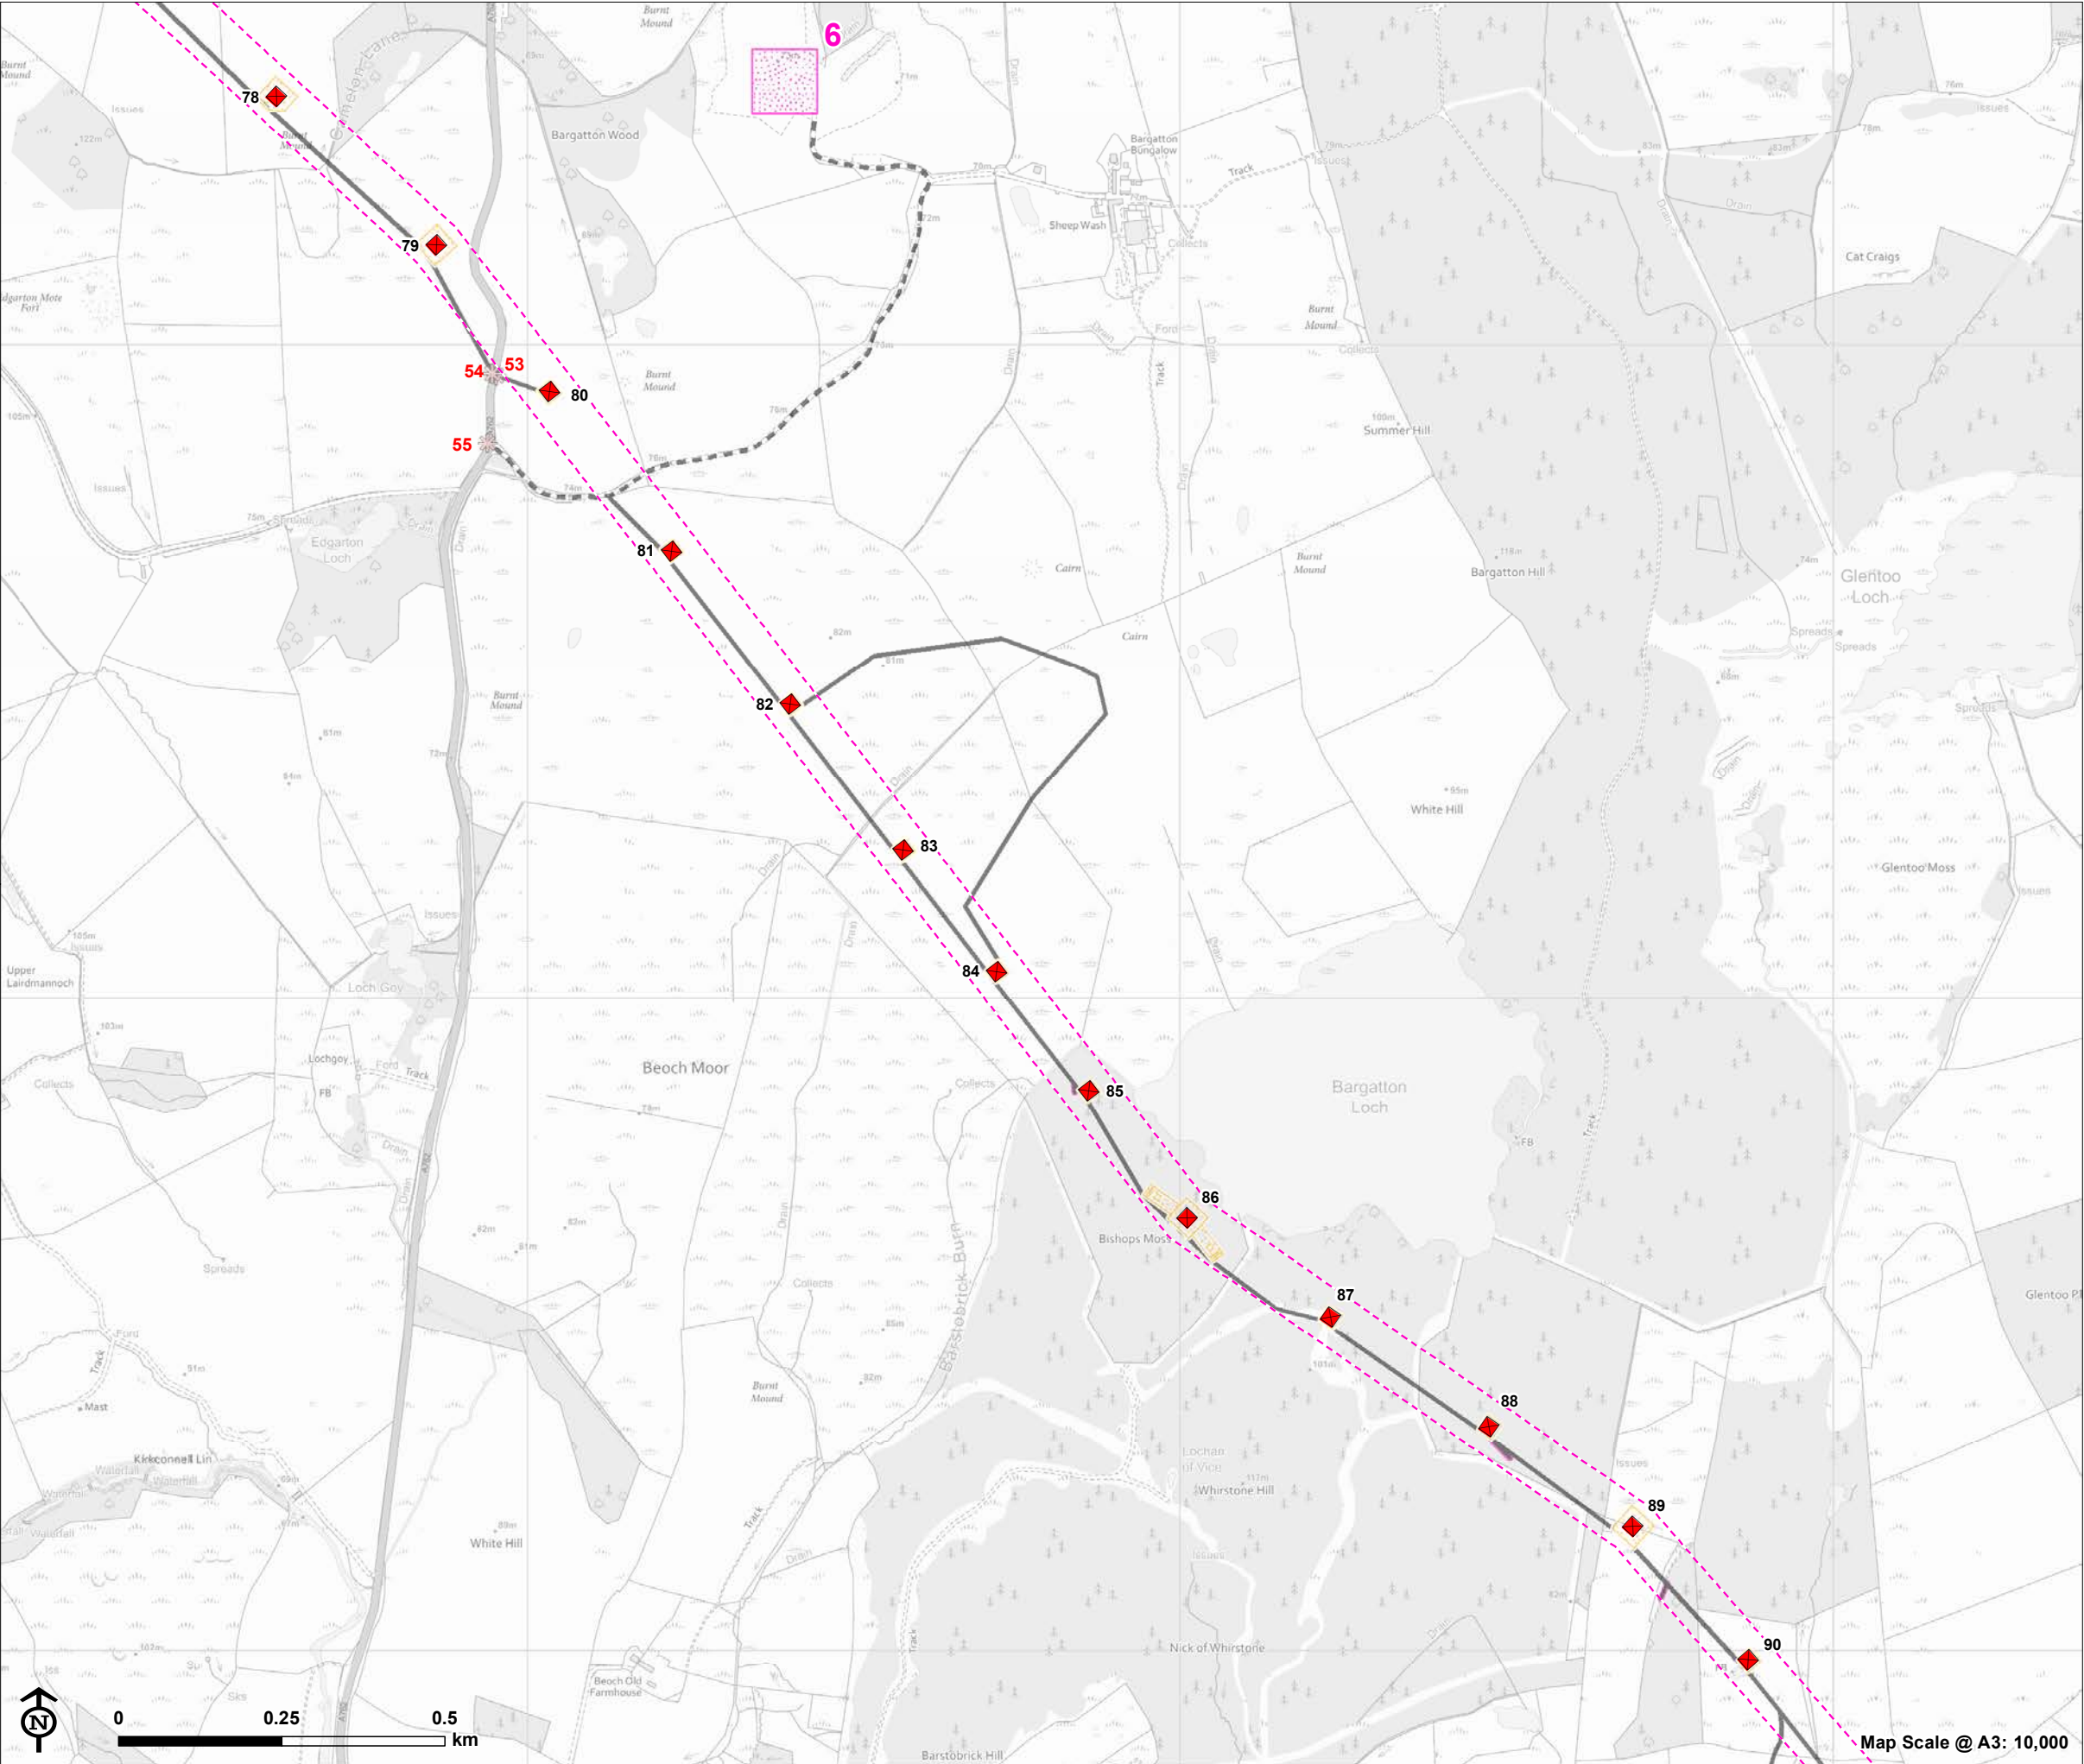



KTR Project Section 37

KTR Section 37 Glenlee to Tongland - Site Plan

- Overhead line infrastructure**
- Glenlee to Tongland (steel lattice tower)
- Access to proposed towers**
- Existing access
 - New access
 - Timber extraction spur
 - Access point
 - Construction compound
 - Working area
 - 80m Wayleave

Note:
Tower 1 grid reference: NX607804
Tower 118 grid reference: NX695537

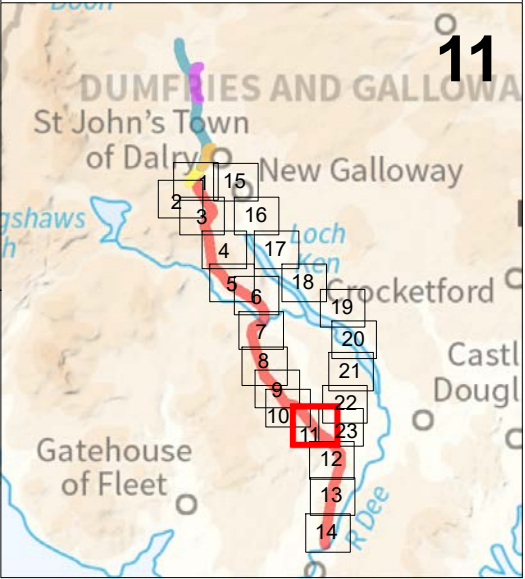

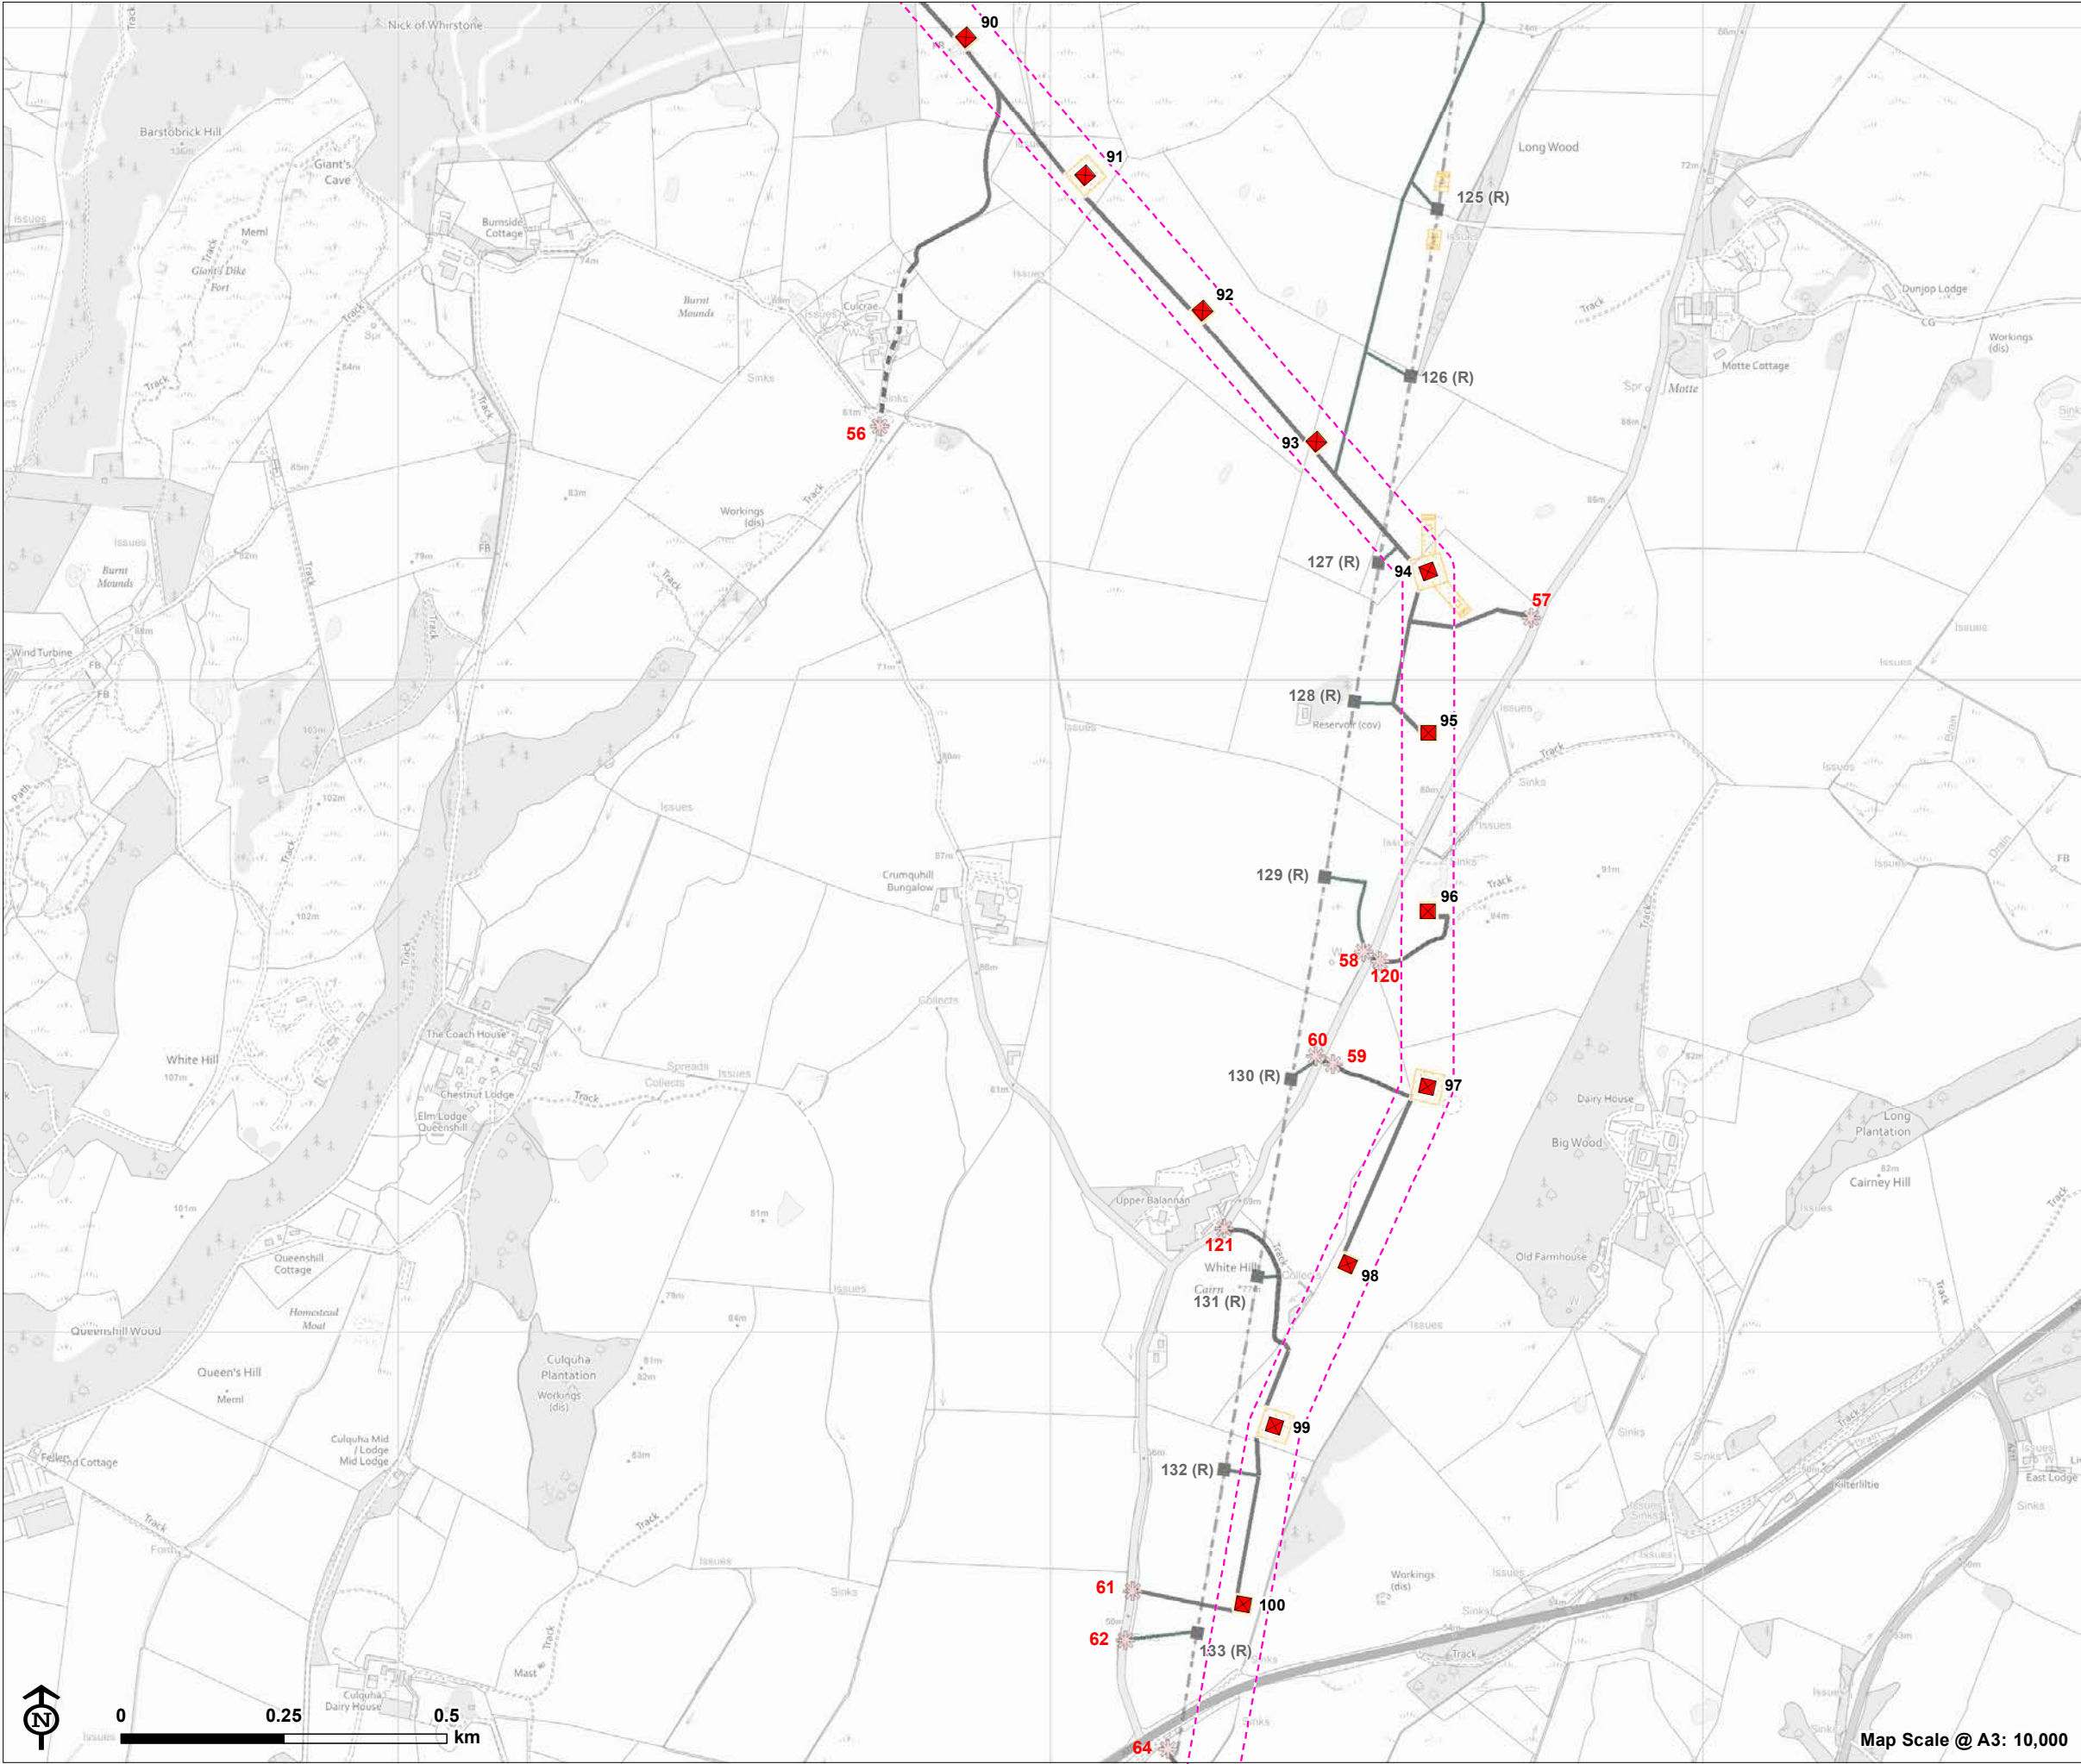



KTR Project Section 37

KTR Section 37 Glenlee to Tongland - Site Plan

- Overhead line infrastructure**
- Glenlee to Tongland (steel lattice tower)
 - Existing tower for removal
 - Existing 132kV overhead line to be removed (following construction of the KTR Project)
- Access to proposed towers**
- Existing access
 - New access
- Access to towers for removal**
- New access
 - ✱ Access point
 - Working area
 - 80m Wayleave

Note:
Tower 1 grid reference: NX607804
Tower 118 grid reference: NX695537

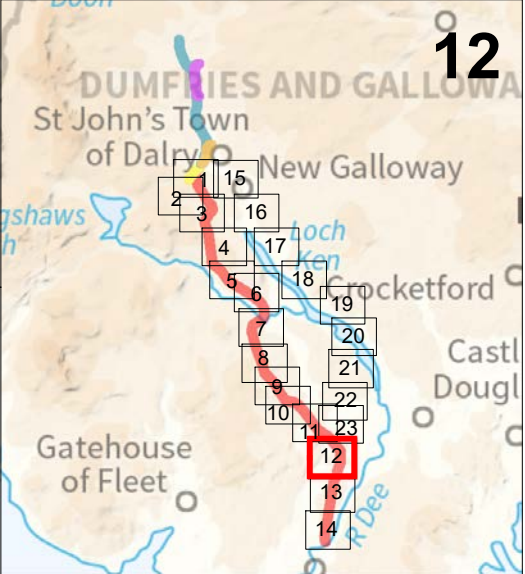

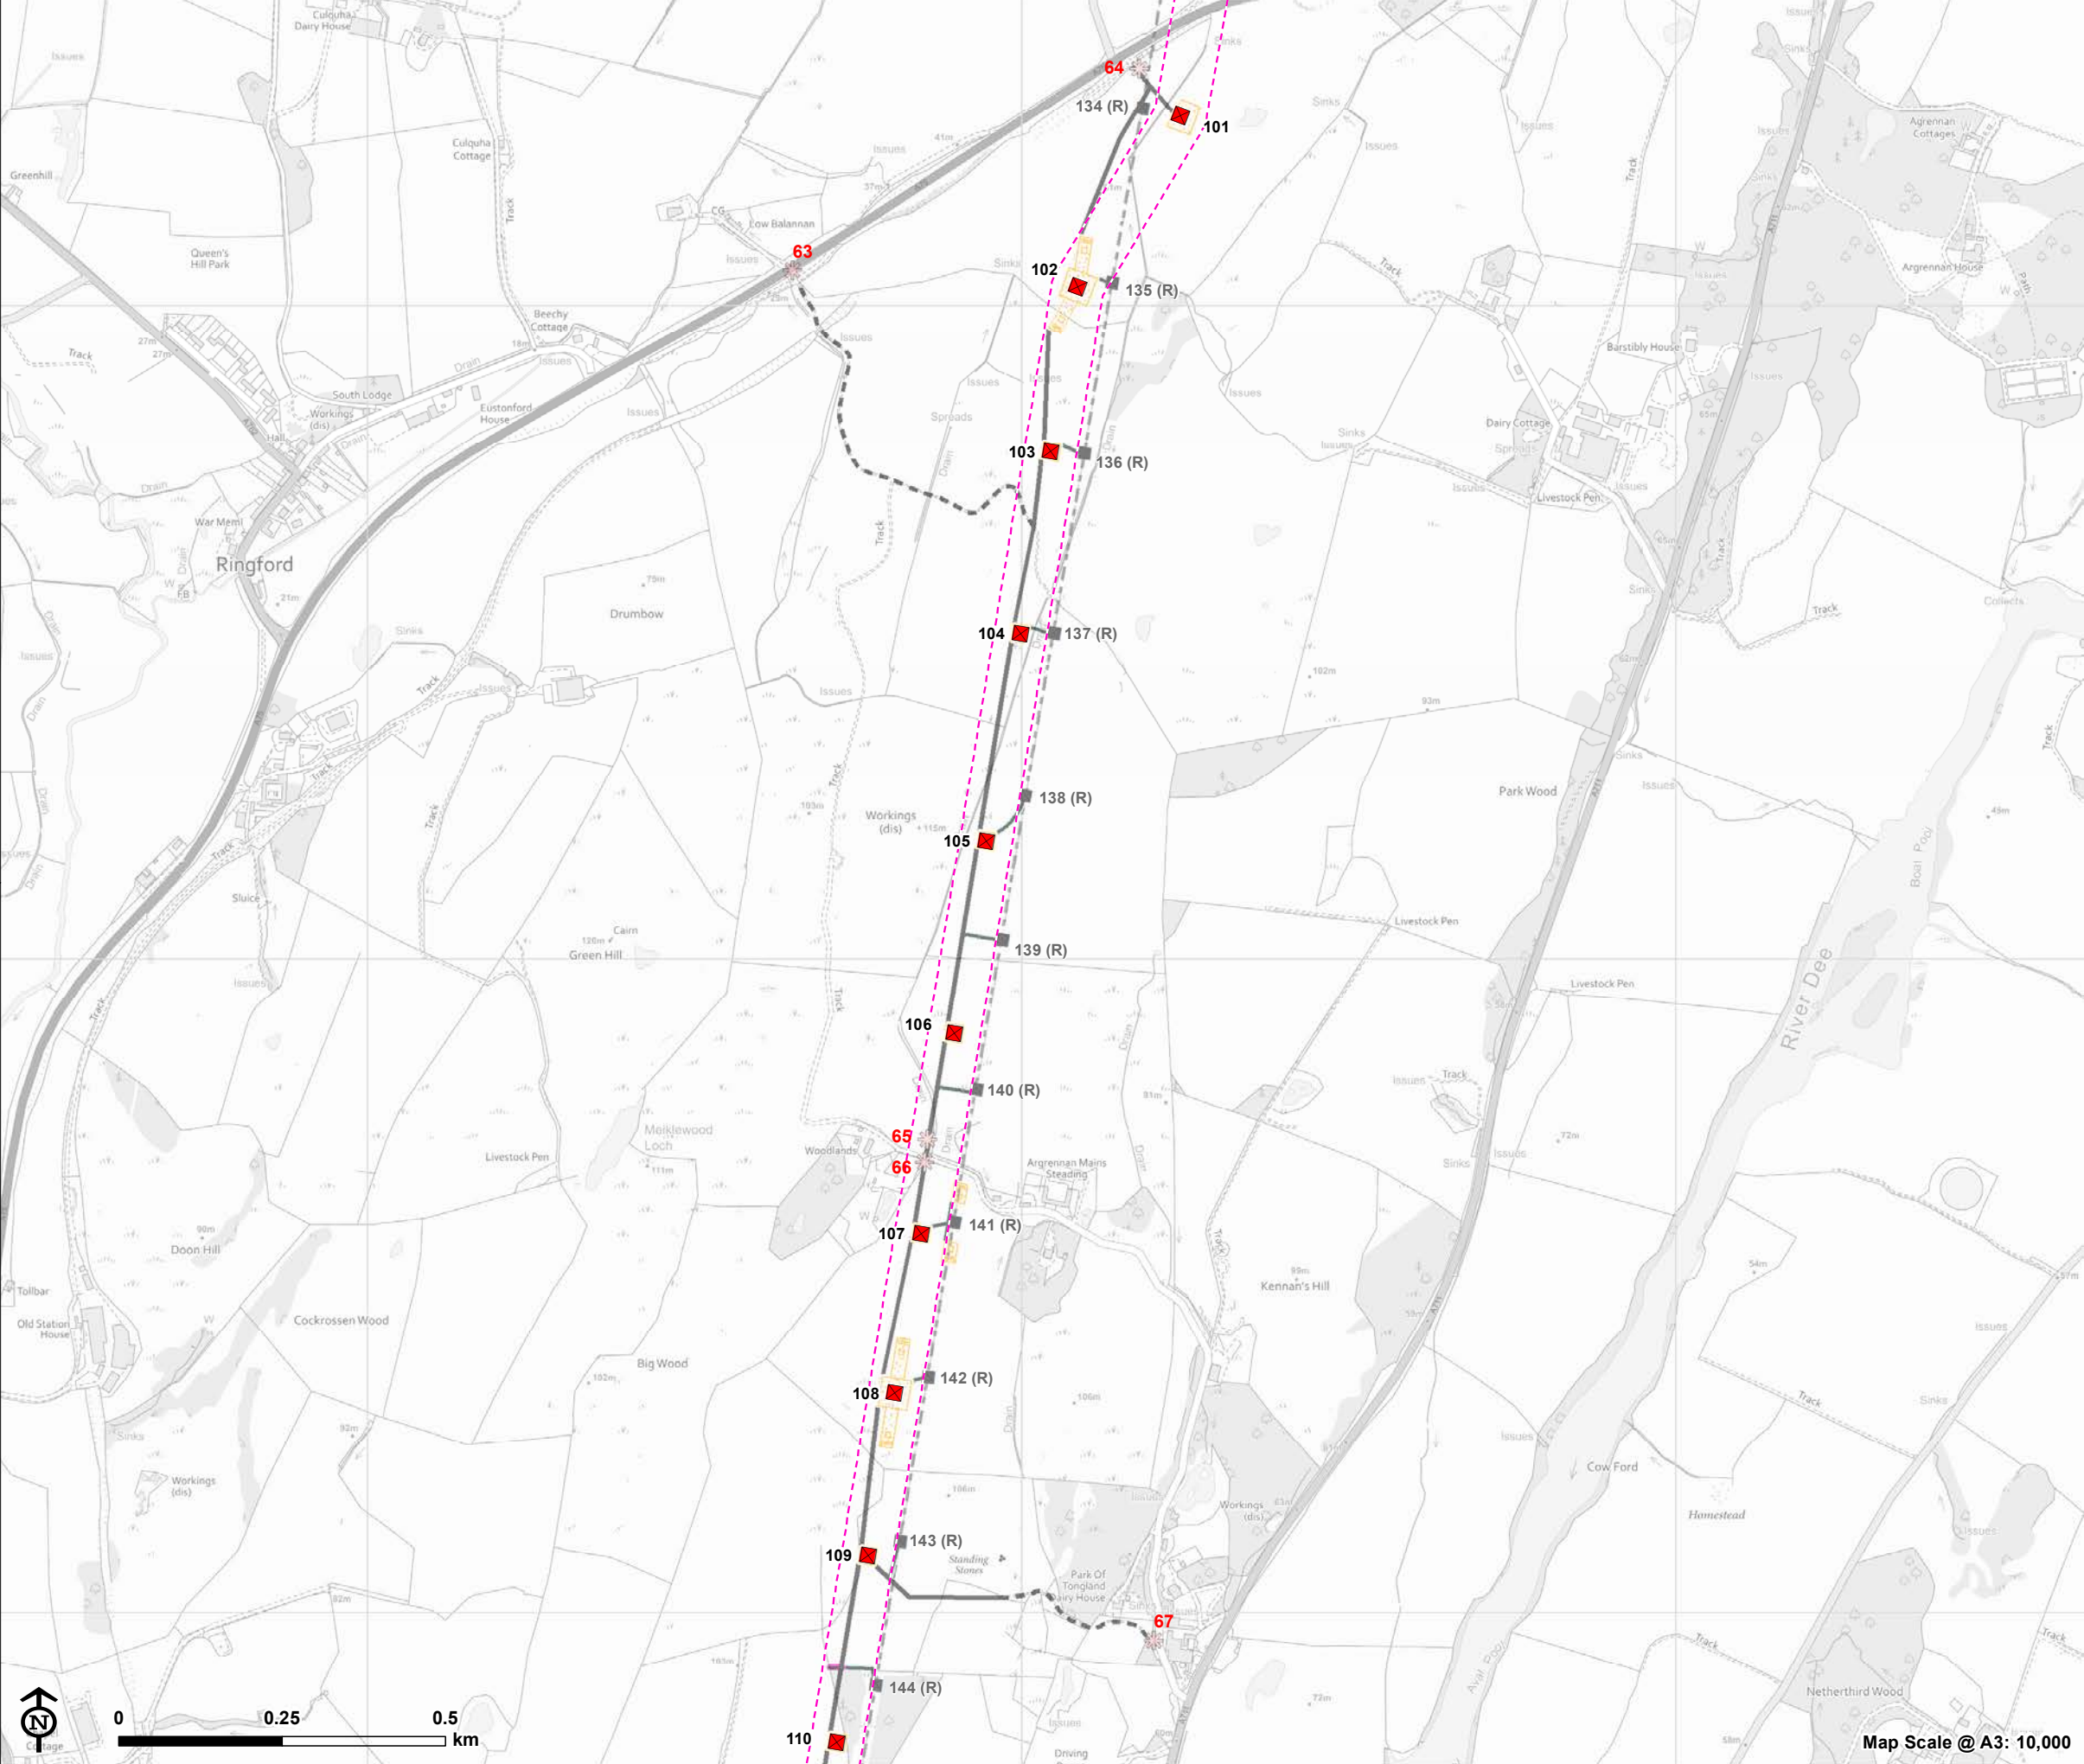



KTR Project Section 37

KTR Section 37 Glenlee to Tongland - Site Plan

- Overhead line infrastructure**
- Glenlee to Tongland (steel lattice tower)
 - Existing tower for removal
 - Existing 132kV overhead line to be removed (following construction of the KTR Project)
- Access to proposed towers**
- Existing access
 - New access
 - Timber extraction spur
- Access to towers for removal**
- New access
 - ✱ Access point
 - Working area
 - 80m Wayleave

Note:
Tower 1 grid reference: NX607804
Tower 118 grid reference: NX695537

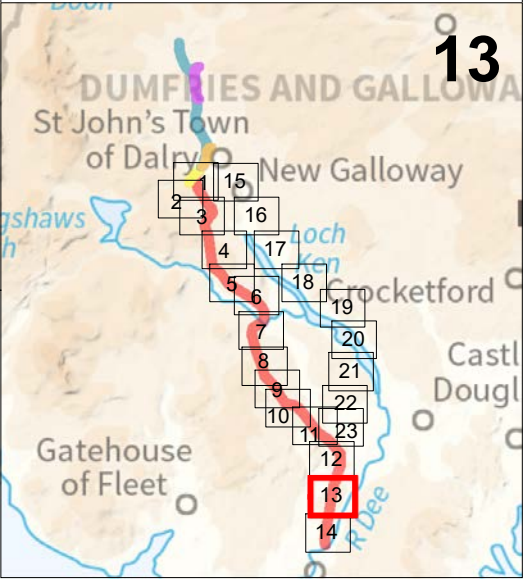

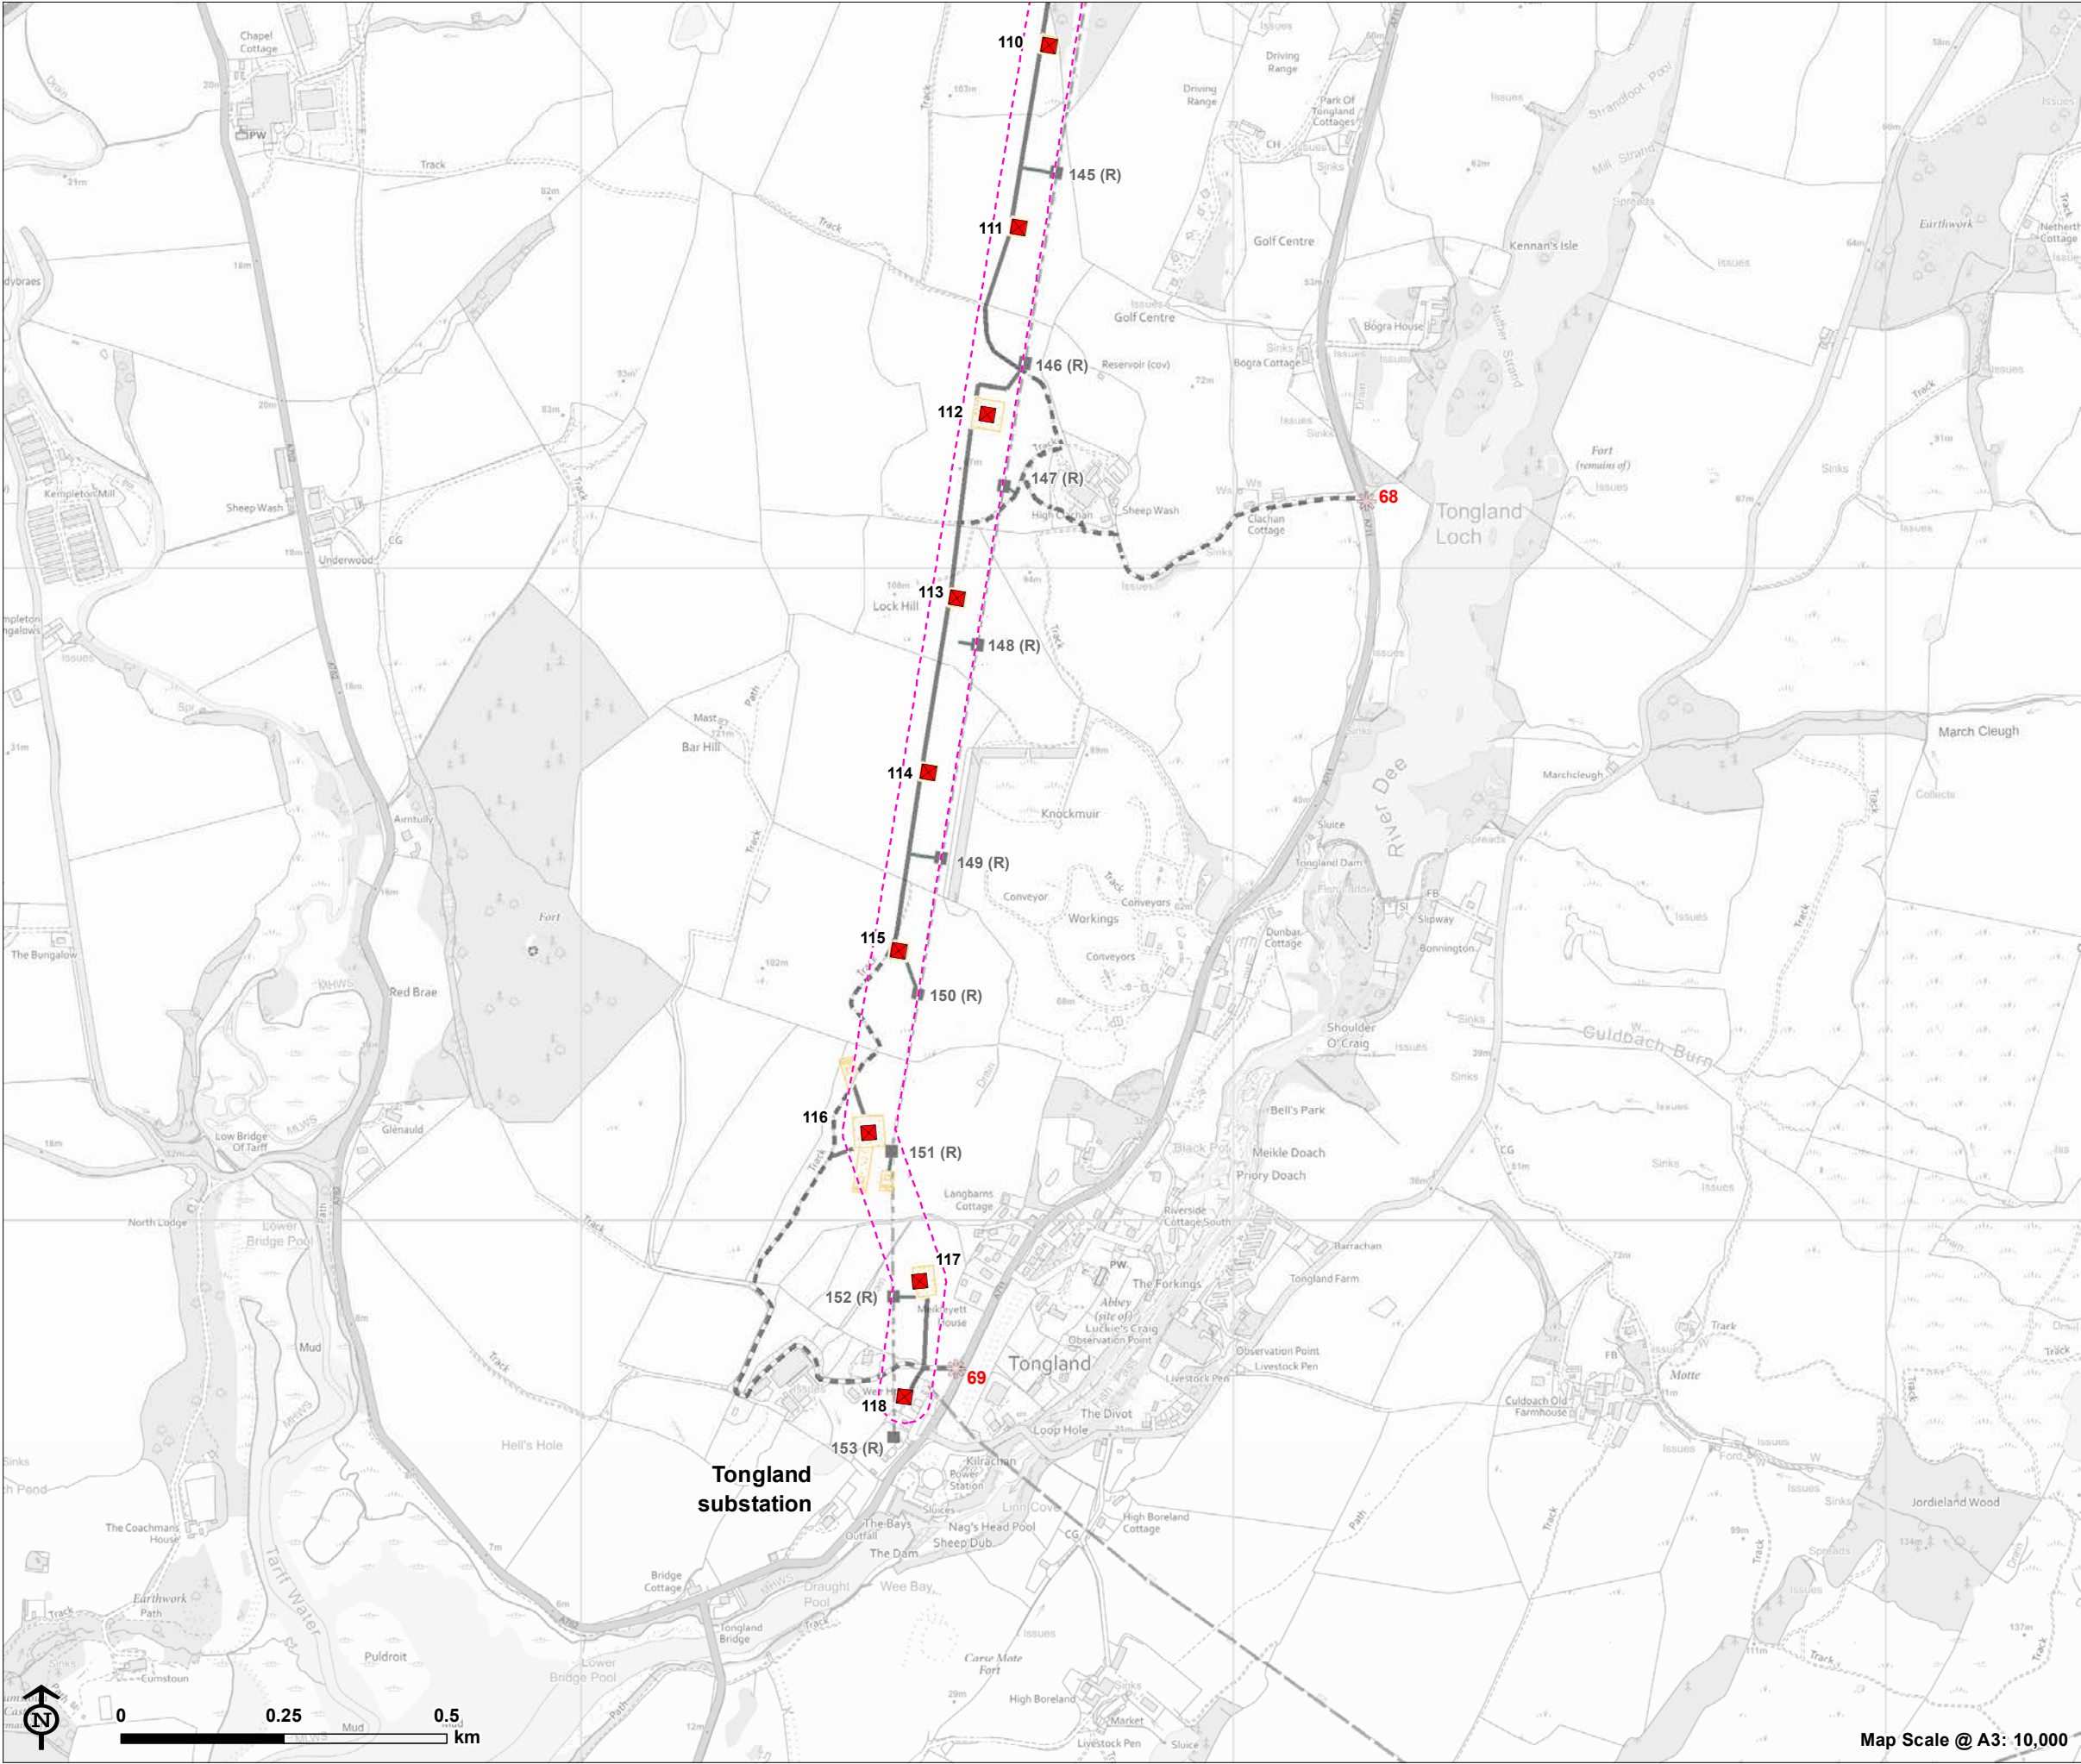



KTR Project Section 37

KTR Section 37 Glenlee to Tongland - Site Plan

- Overhead line infrastructure**
- Glenlee to Tongland (steel lattice)
 - Existing tower for removal
 - - - Existing 132kV overhead line to be removed (following construction of the KTR Project)
 - - - Existing network
- Access to proposed towers**
- - - Existing access
 - New access
- Access to towers for removal**
- New access
 - ✱ Access point
 - Working area
 - 80m Wayleave

Note:
Tower 1 grid reference: NX607804
Tower 118 grid reference: NX695537

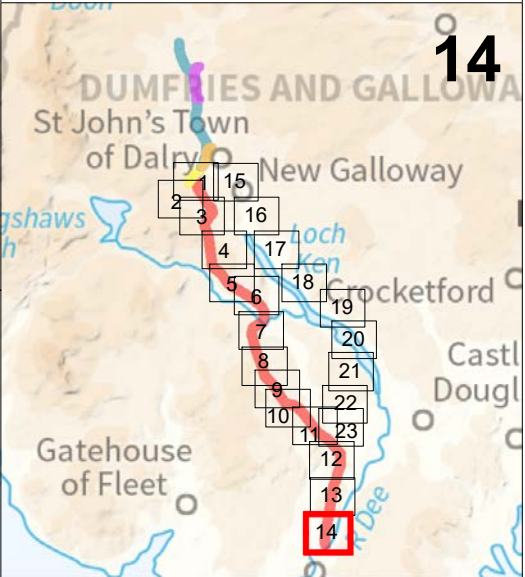

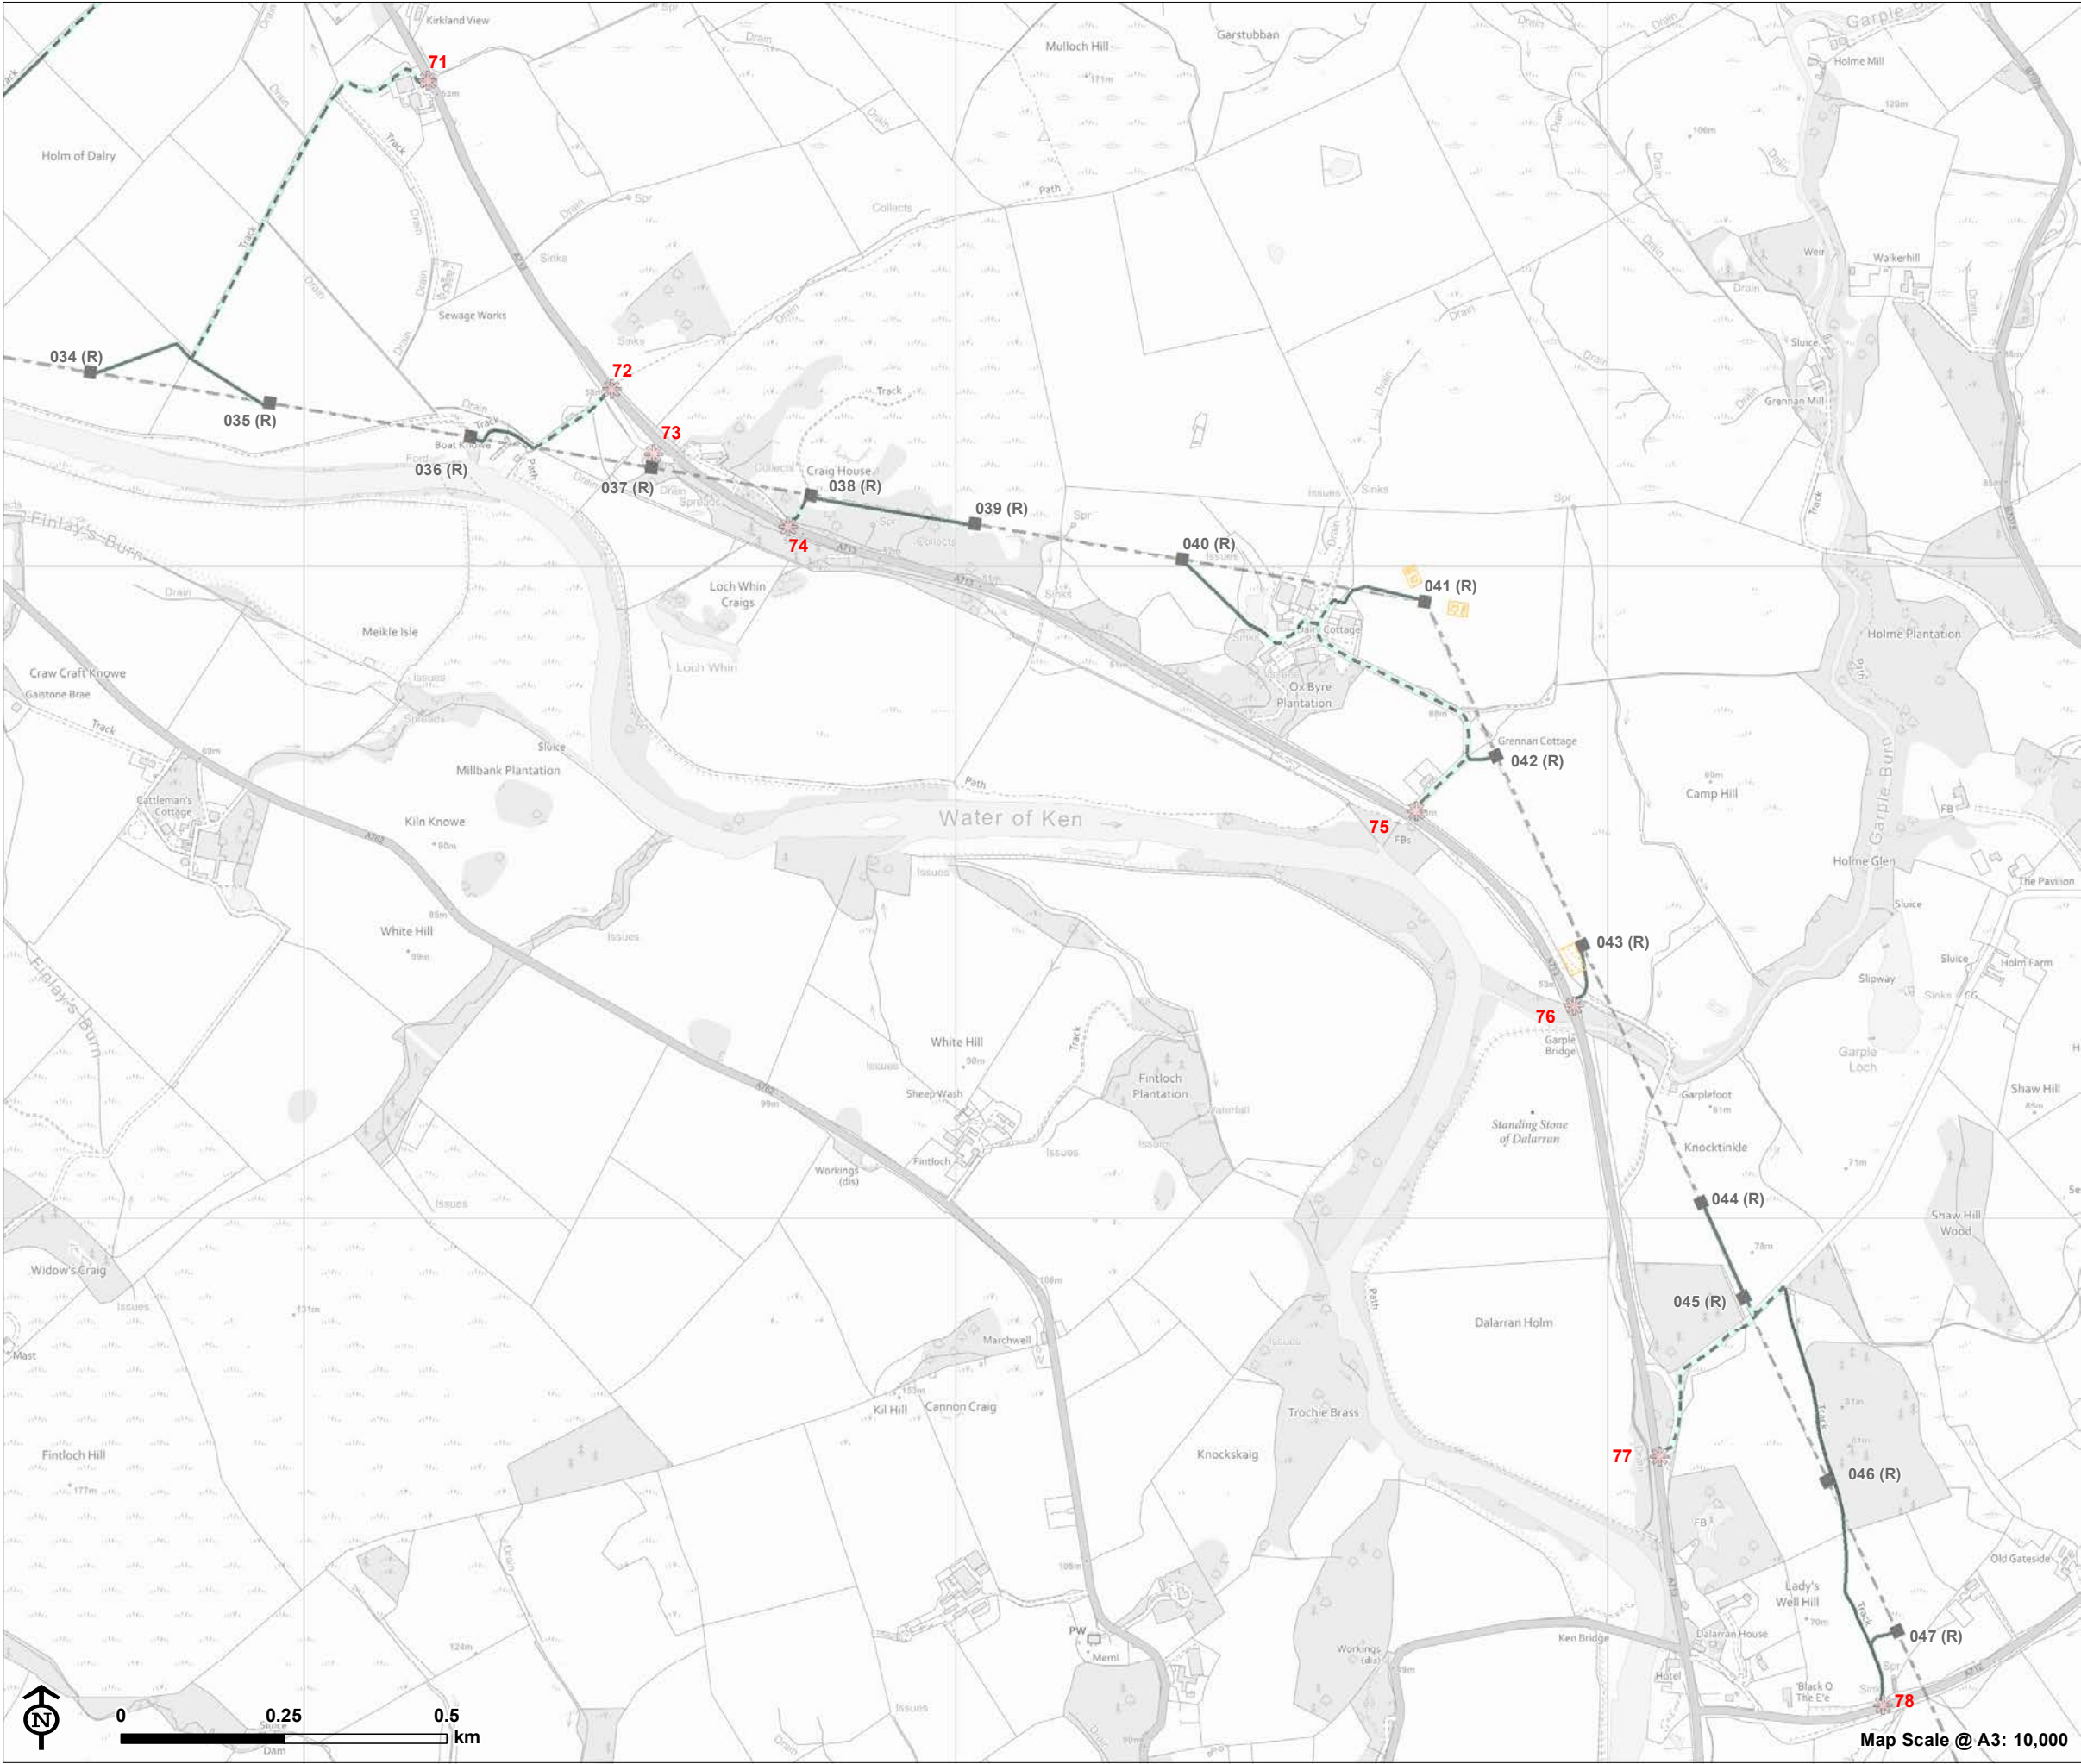



KTR Project Section 37

KTR Section 37 Glenlee to Tongland - Site Plan

- Existing tower for removal
- Existing 132kV overhead line to be removed (following construction of the KTR Project)
- Access to towers for removal**
 - Existing access
 - New access
 - Access point
 - Working area

Note:
Tower 1 grid reference: NX607804
Tower 118 grid reference: NX695537

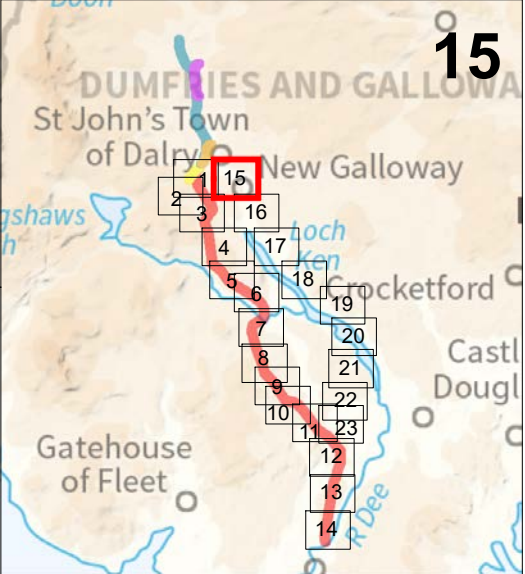

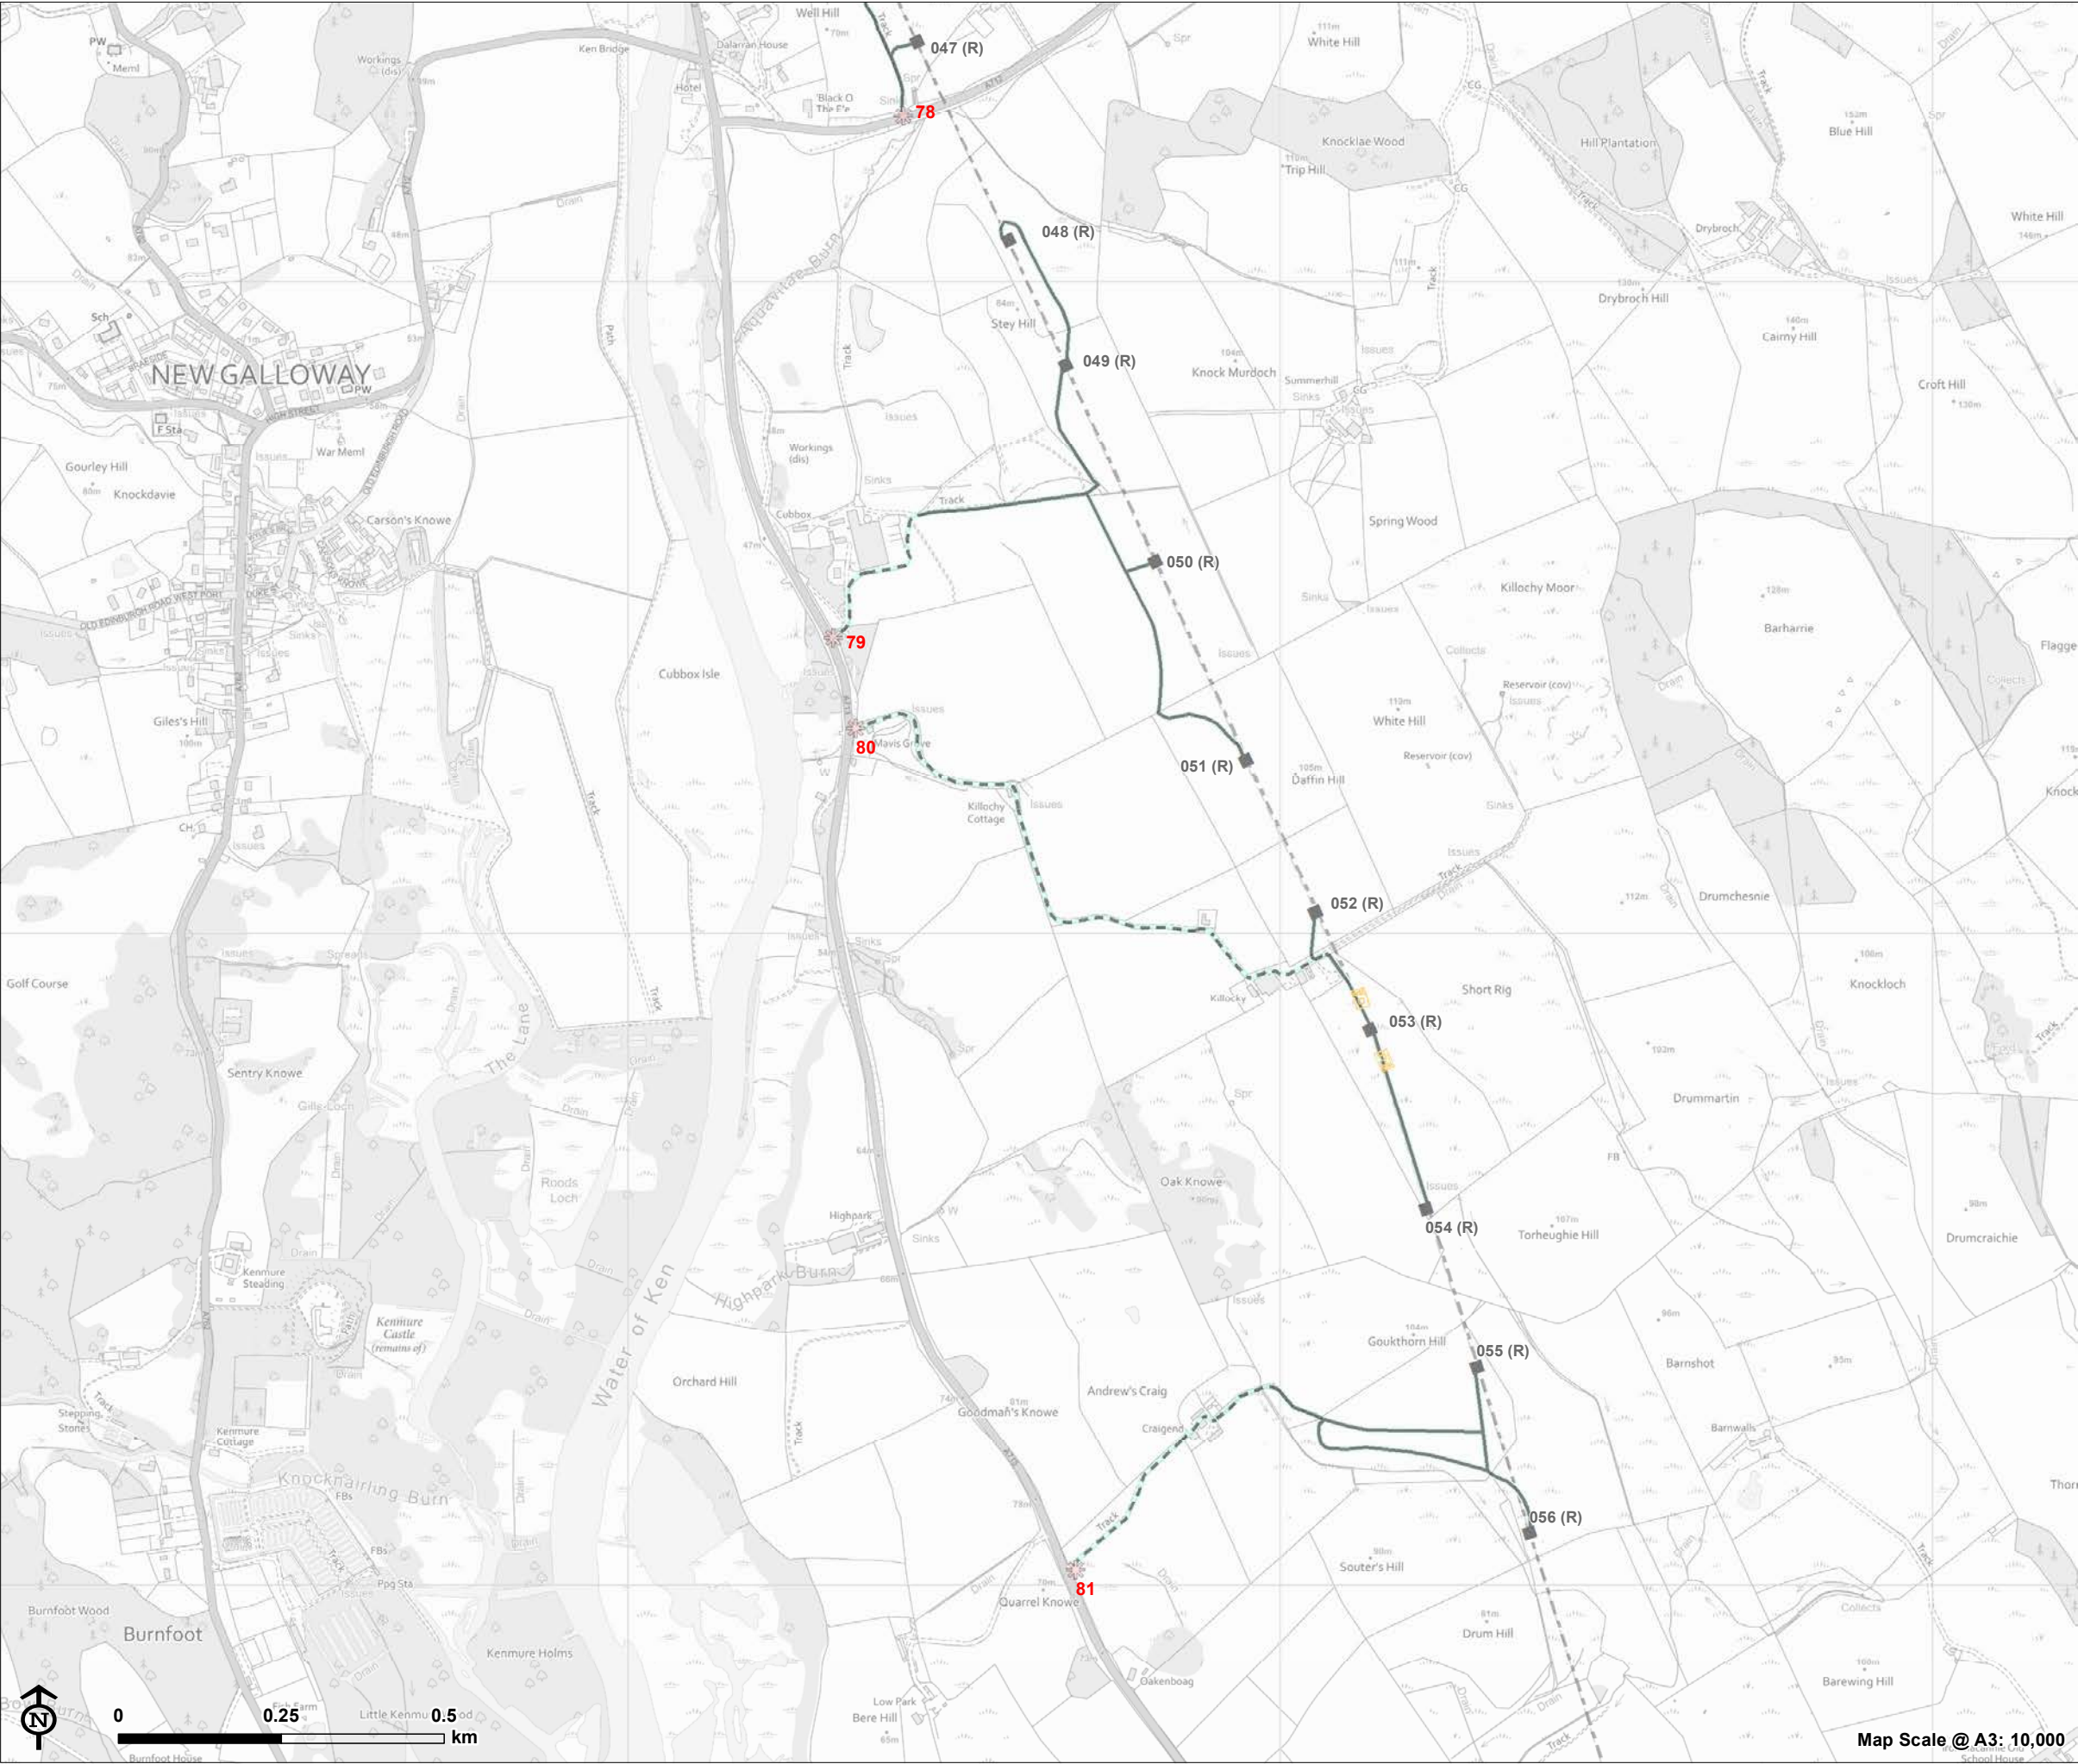

KTR Project Section 37

KTR Section 37 Glenlee to Tongland - Site Plan

■ Existing tower for removal

--- Existing 132kV overhead line to be removed (following construction of the KTR Project)

Access to towers for removal

--- Existing access

— New access

✱ Access point

Working area

Note:
Tower 1 grid reference: NX607804
Tower 118 grid reference: NX695537

DUMFRIES AND GALLOWAY

St John's Town of Dalry

New Galloway

16

15

14

13

12

11

10

9

8

7

6

5

4

3

2

1

LUC

SP ENERGY NETWORKS

© Crown copyright and database rights 2020 Ordnance Survey 0100031673

CB:JN EB:nunn_j LUCGLA 6120-007-r0_KTR_Site Plans_7500 26/08/2020





KTR Project Section 37

KTR Section 37 Glenlee to Tongland - Site Plan

- Existing tower for removal
- Existing 132kV overhead line to be removed (following construction of the KTR Project)
- Access to towers for removal
 - Existing access
 - New access
- Access point
- Working area

Note:
Tower 1 grid reference: NX607804
Tower 118 grid reference: NX695537

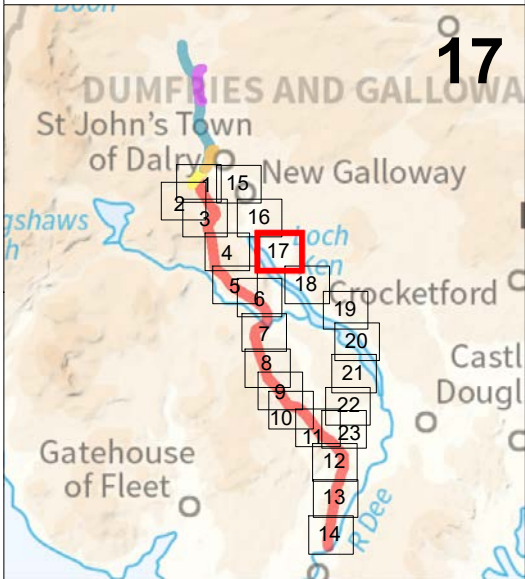

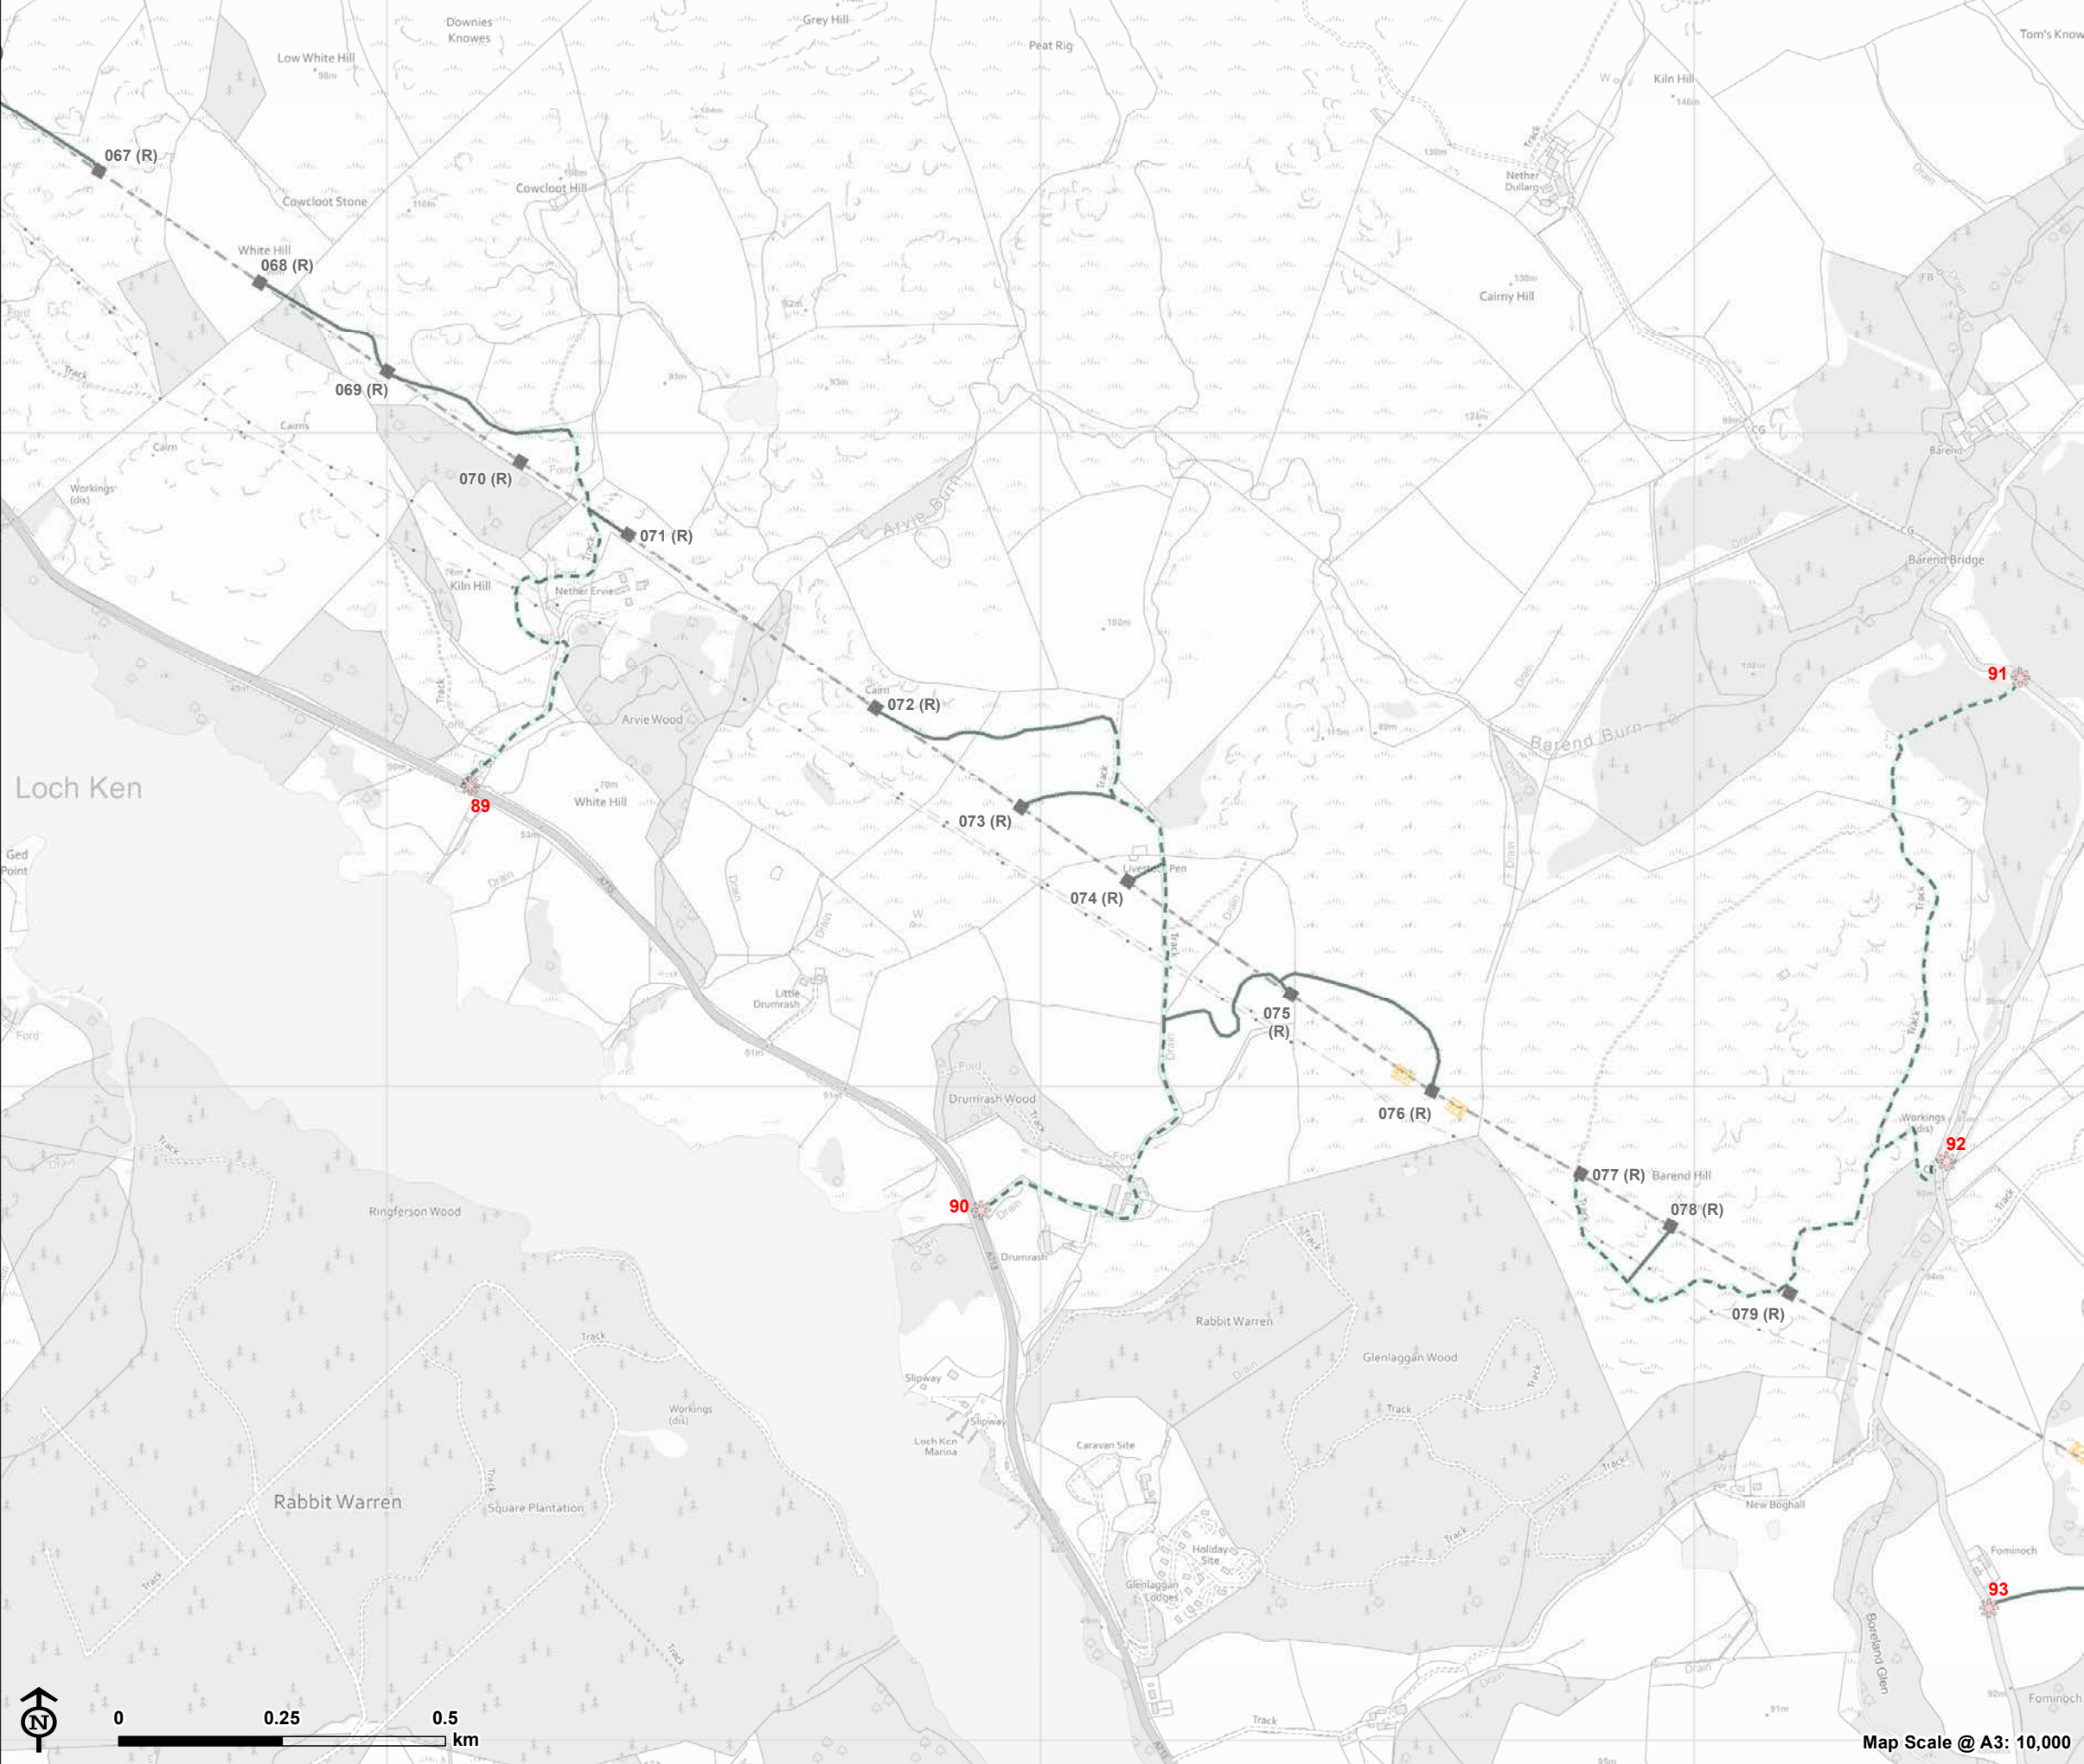



KTR Project
Section 37

KTR Section 37 Glenlee to Tongland - Site
Plan

- Existing tower for removal
- Existing 132kV overhead line to be removed (following construction of the KTR Project)
- Access to towers for removal
 - Existing access
 - New access
 - Access point
 - Working area

Note:
Tower 1 grid reference: NX607804
Tower 118 grid reference: NX695537

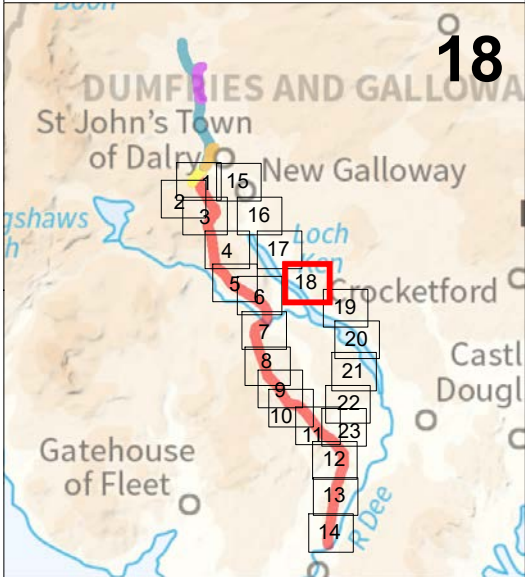

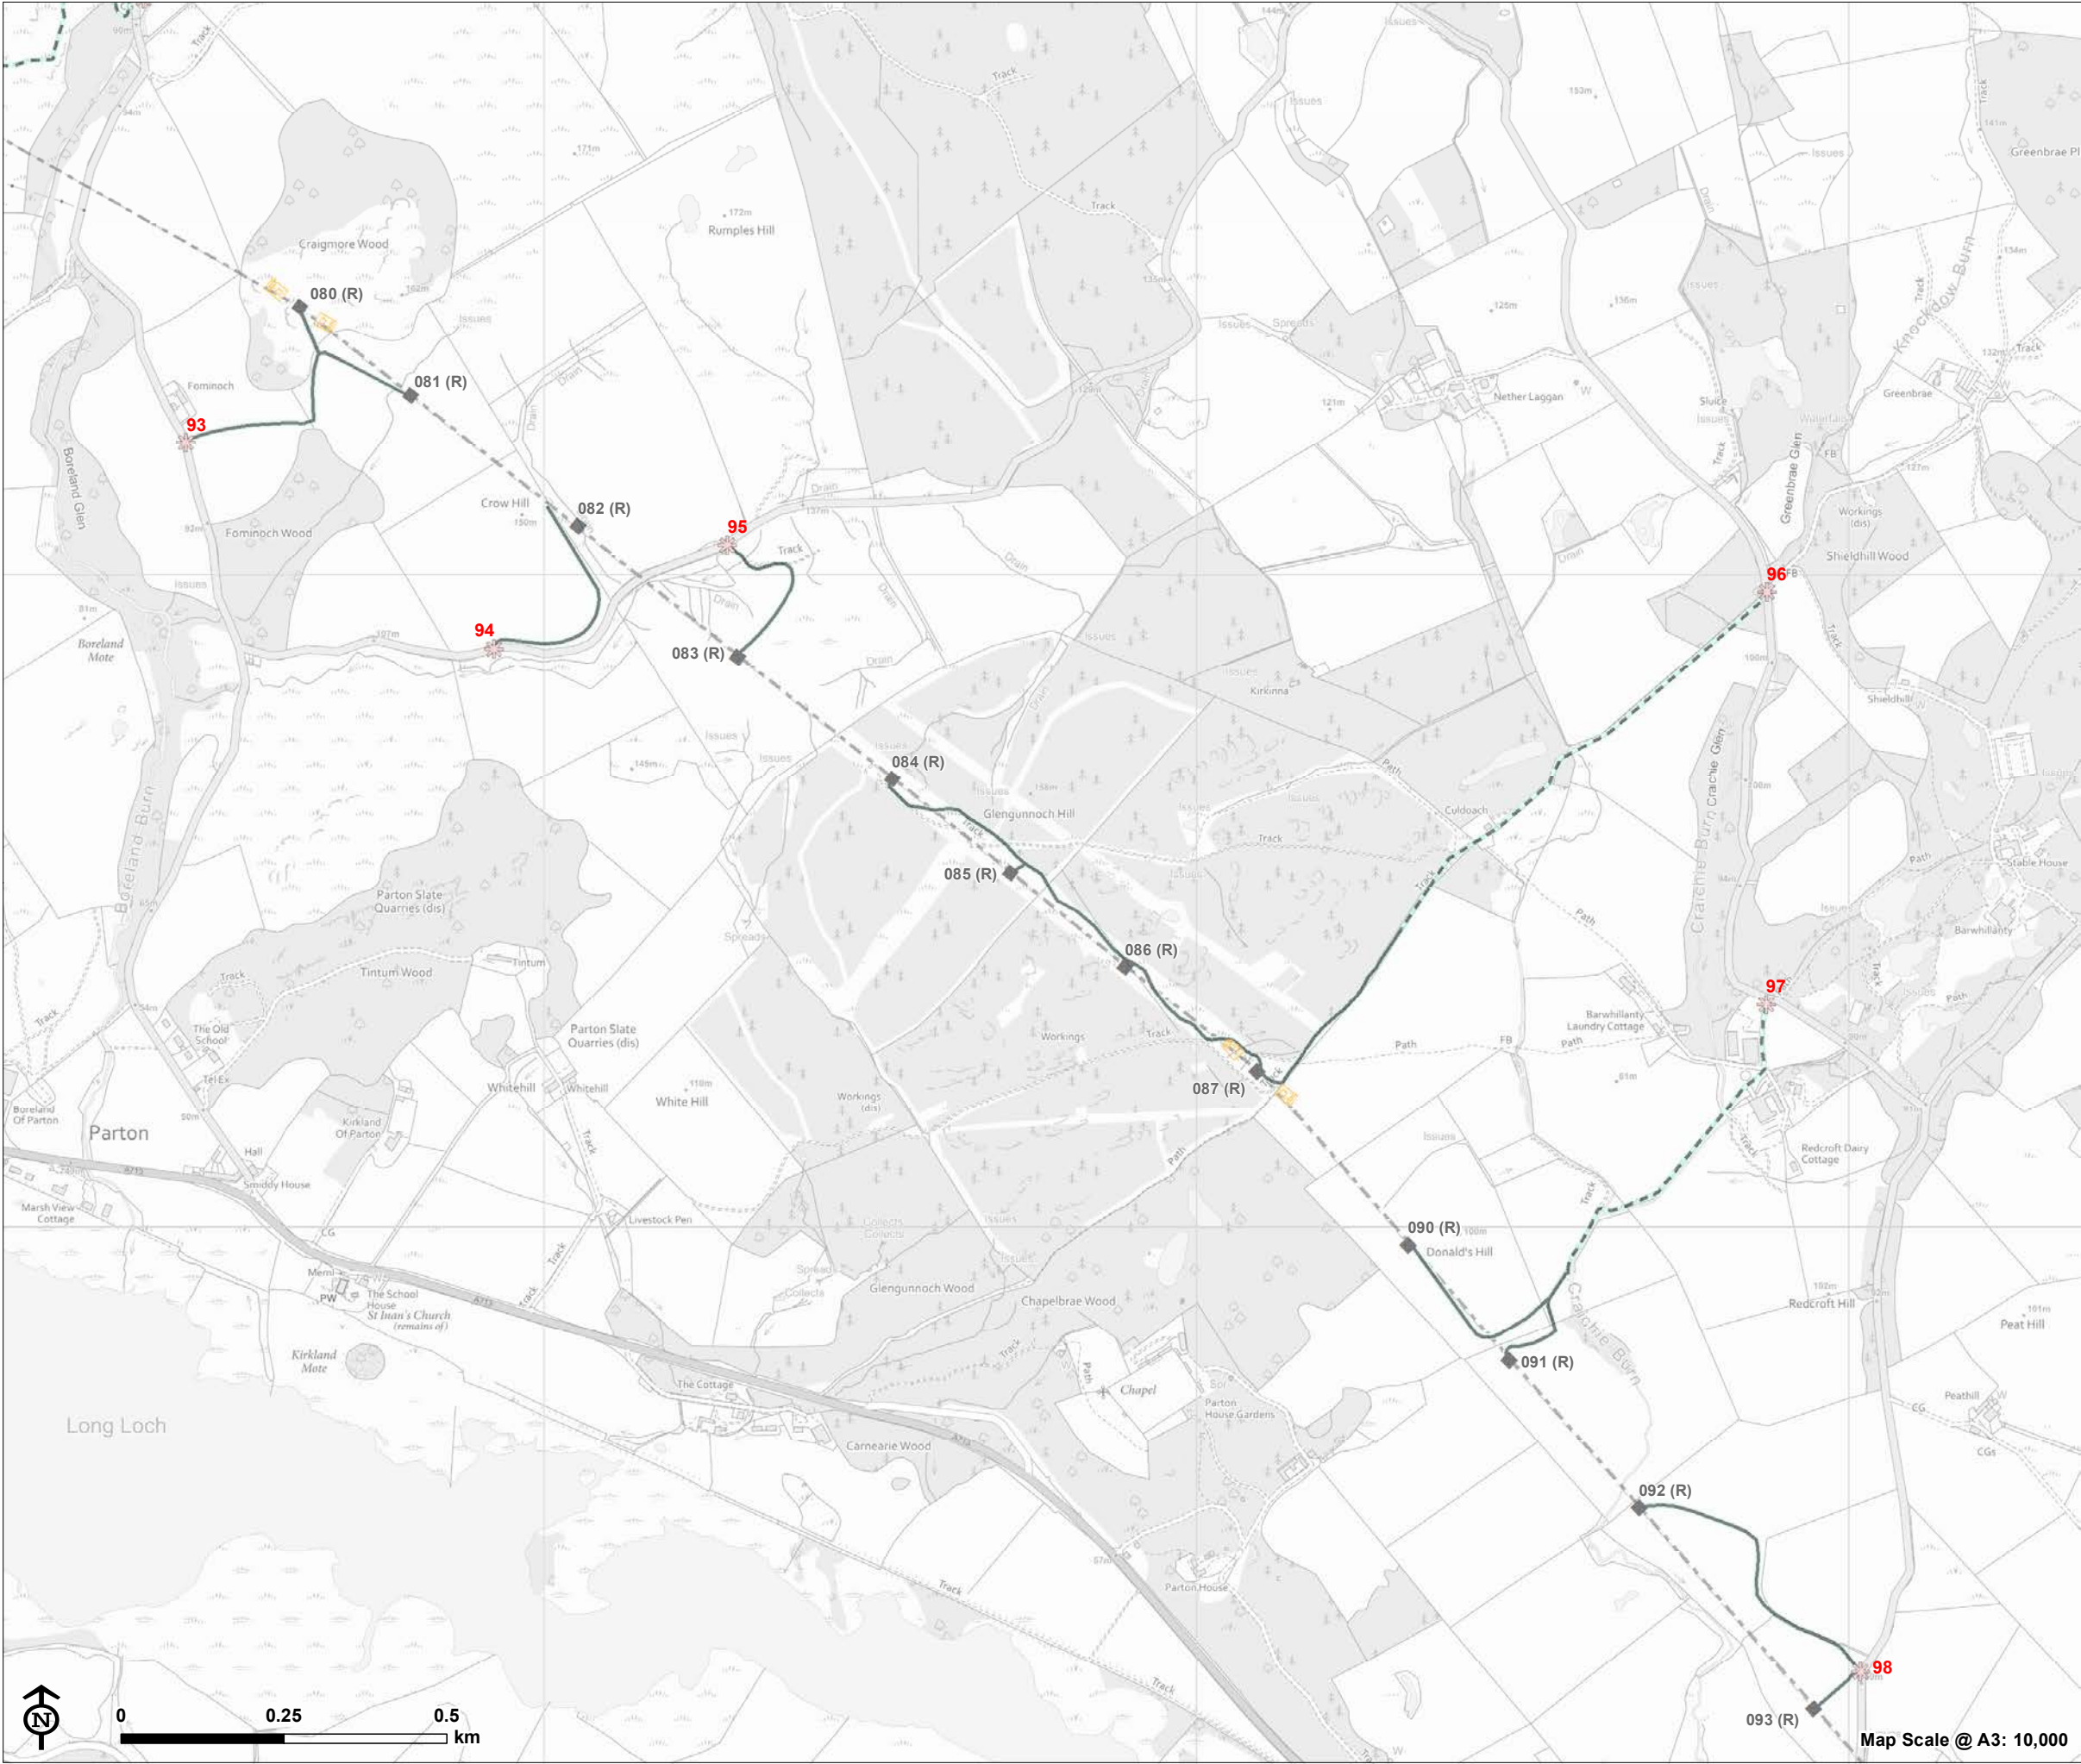


**KTR Project
Section 37**

**KTR Section 37 Glenlee to Tongland - Site
Plan**

- Existing tower for removal
- Existing 132kV overhead line to be removed (following construction of the KTR Project)
- Access to towers for removal**
 - Existing access
 - New access
 - Access point
 - Working area

Note:
Tower 1 grid reference: NX607804
Tower 118 grid reference: NX695537

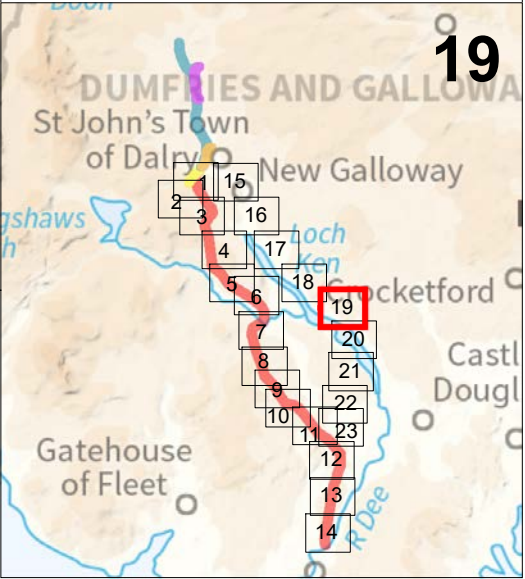




KTR Project Section 37

KTR Section 37 Glenlee to Tongland - Site Plan

- Existing tower for removal
- Existing 132kV overhead line to be removed (following construction of the KTR Project)
- Access to towers for removal**
 - Existing access
 - New access
 - Access point
 - Working area

Note:
Tower 1 grid reference: NX607804
Tower 118 grid reference: NX695537

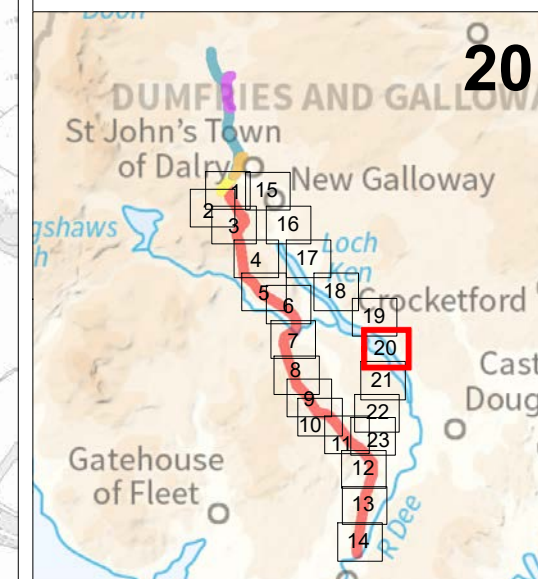

Map Scale @ A3: 10,000




KTR Project Section 37

KTR Section 37 Glenlee to Tongland - Site Plan

- Existing tower for removal
- Existing 132kV overhead line to be removed (following construction of the KTR Project)
- Access to towers for removal**
 - Existing access
 - New access
 - Access point
 - Working area

Note:
Tower 1 grid reference: NX607804
Tower 118 grid reference: NX695537

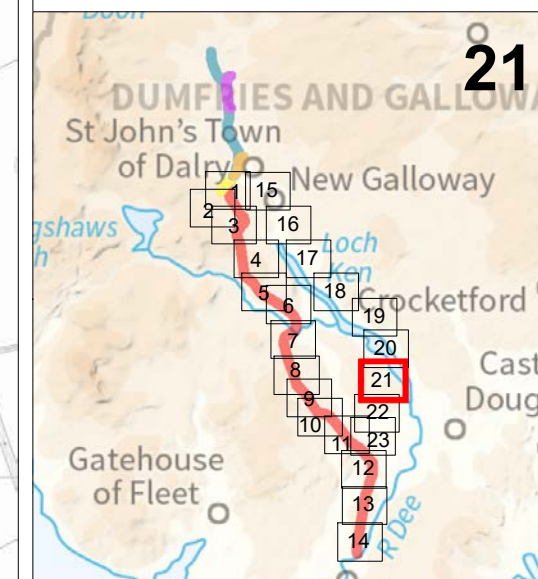




KTR Project
Section 37

KTR Section 37 Glenlee to Tongland - Site
Plan

- Existing tower for removal
- Existing 132kV overhead line to be removed (following construction of the KTR Project)
- Access to towers for removal
 - Existing access
 - New access
- Access point
- Working area

Note:
Tower 1 grid reference: NX607804
Tower 118 grid reference: NX695537

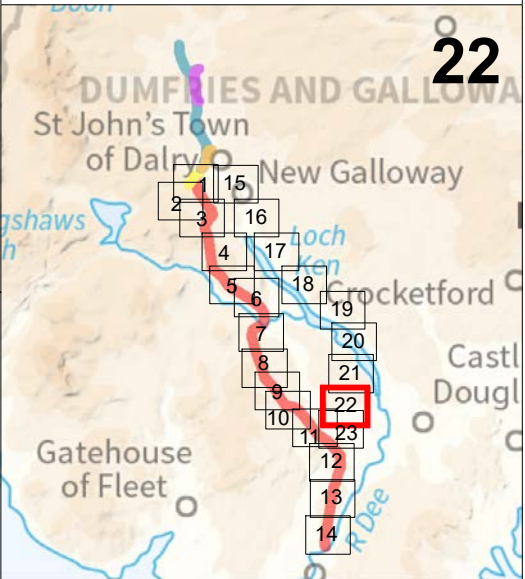



KTR Project Section 37

KTR Section 37 Glenlee to Tongland - Site Plan

- Overhead line infrastructure**
- Glenlee to Tongland (steel lattice)
 - Existing tower for removal
 - Existing 132kV overhead line to be removed (following construction of the KTR Project)
- Access to proposed towers**
- New access
 - Timber extraction spur
- Access to towers for removal**
- Existing access
 - New access
 - Access point
 - Working area
 - 80m Wayleave

Note:
Tower 1 grid reference: NX607804
Tower 118 grid reference: NX695537

