


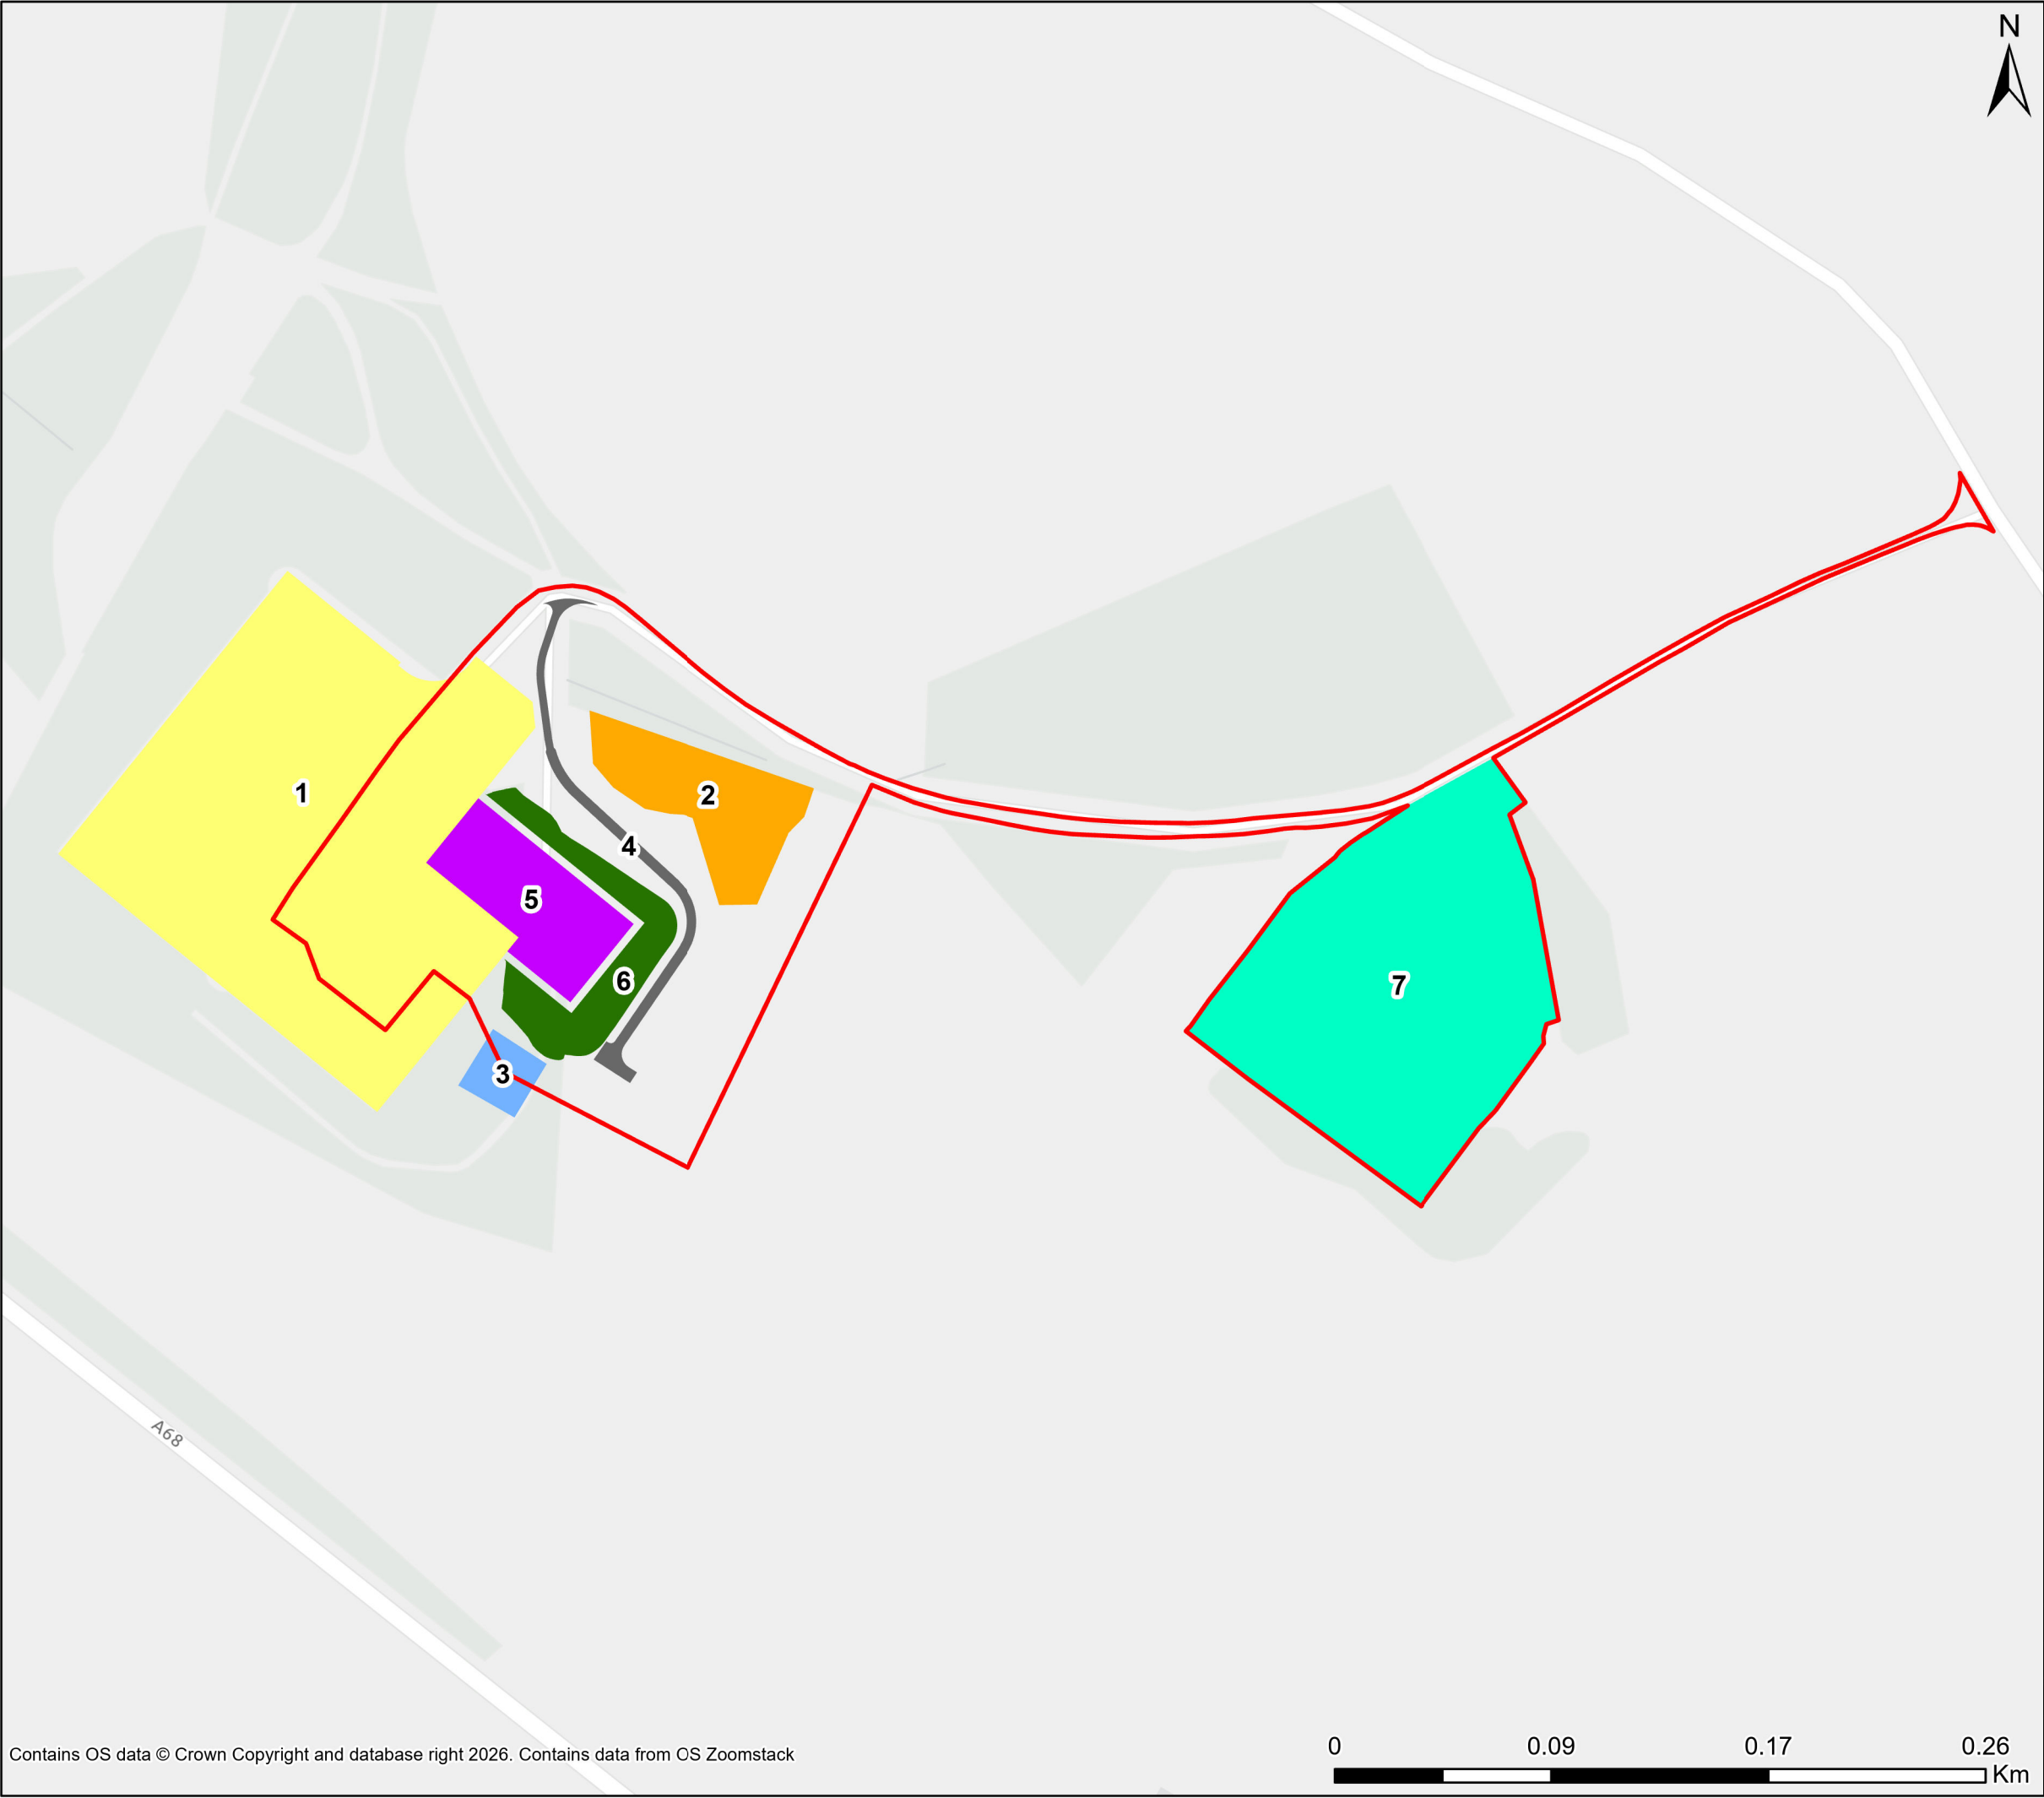

Legend

Red Line Boundary

Proposed site

1 - Existing Smeaton Substation

2 - Indicative compensatory flood storage area

3 - Existing tower

4 - Proposed access road

5 - Proposed extension

6 - Proposed earthworks

7 - Indicative location of temporary construction compound and welfare facilities



P01	16.09.2026	FIRST ISSUE	PK	FC	AM
Rev	Date	Amendment Details	Dr'n	Chk'	App'

This drawing should not be relied on or used in circumstances other than those for which it was originally prepared and for which Sweco UK Limited was commissioned. Sweco UK Limited accepts no responsibility for this drawing to any party other than the person by whom it was commissioned. Any party which breaches the provisions of this disclaimer shall indemnify Sweco UK Limited for all loss or damage arising therefrom. COPYRIGHT © Sweco 2026

Sweco UK Limited
2nd Floor Quay 2, 139 Fountainbridge
Edinburgh, EH3 9QG
Tel: +44 (0)131 550 6300
www.sweco.co.uk

SWECO

SP ENERGY NETWORKS

Project Title

SMEATON SUBSTATION EXTENSION

Drawing Title

FIGURE 2: PROPOSED SITE

Project Stage					
EAR					
Status		Status Description			
S2		FOR INFORMATION			
Drawn		Designed		Checked	
FC		AM		FC	
Sheet Size		Scale		Sweco Ref	
A3		1:2,500		65213485	
				Revision	
				P01	
Drawing Number					
65213485-SWE-XX-XX-DR-GS-00002					

