


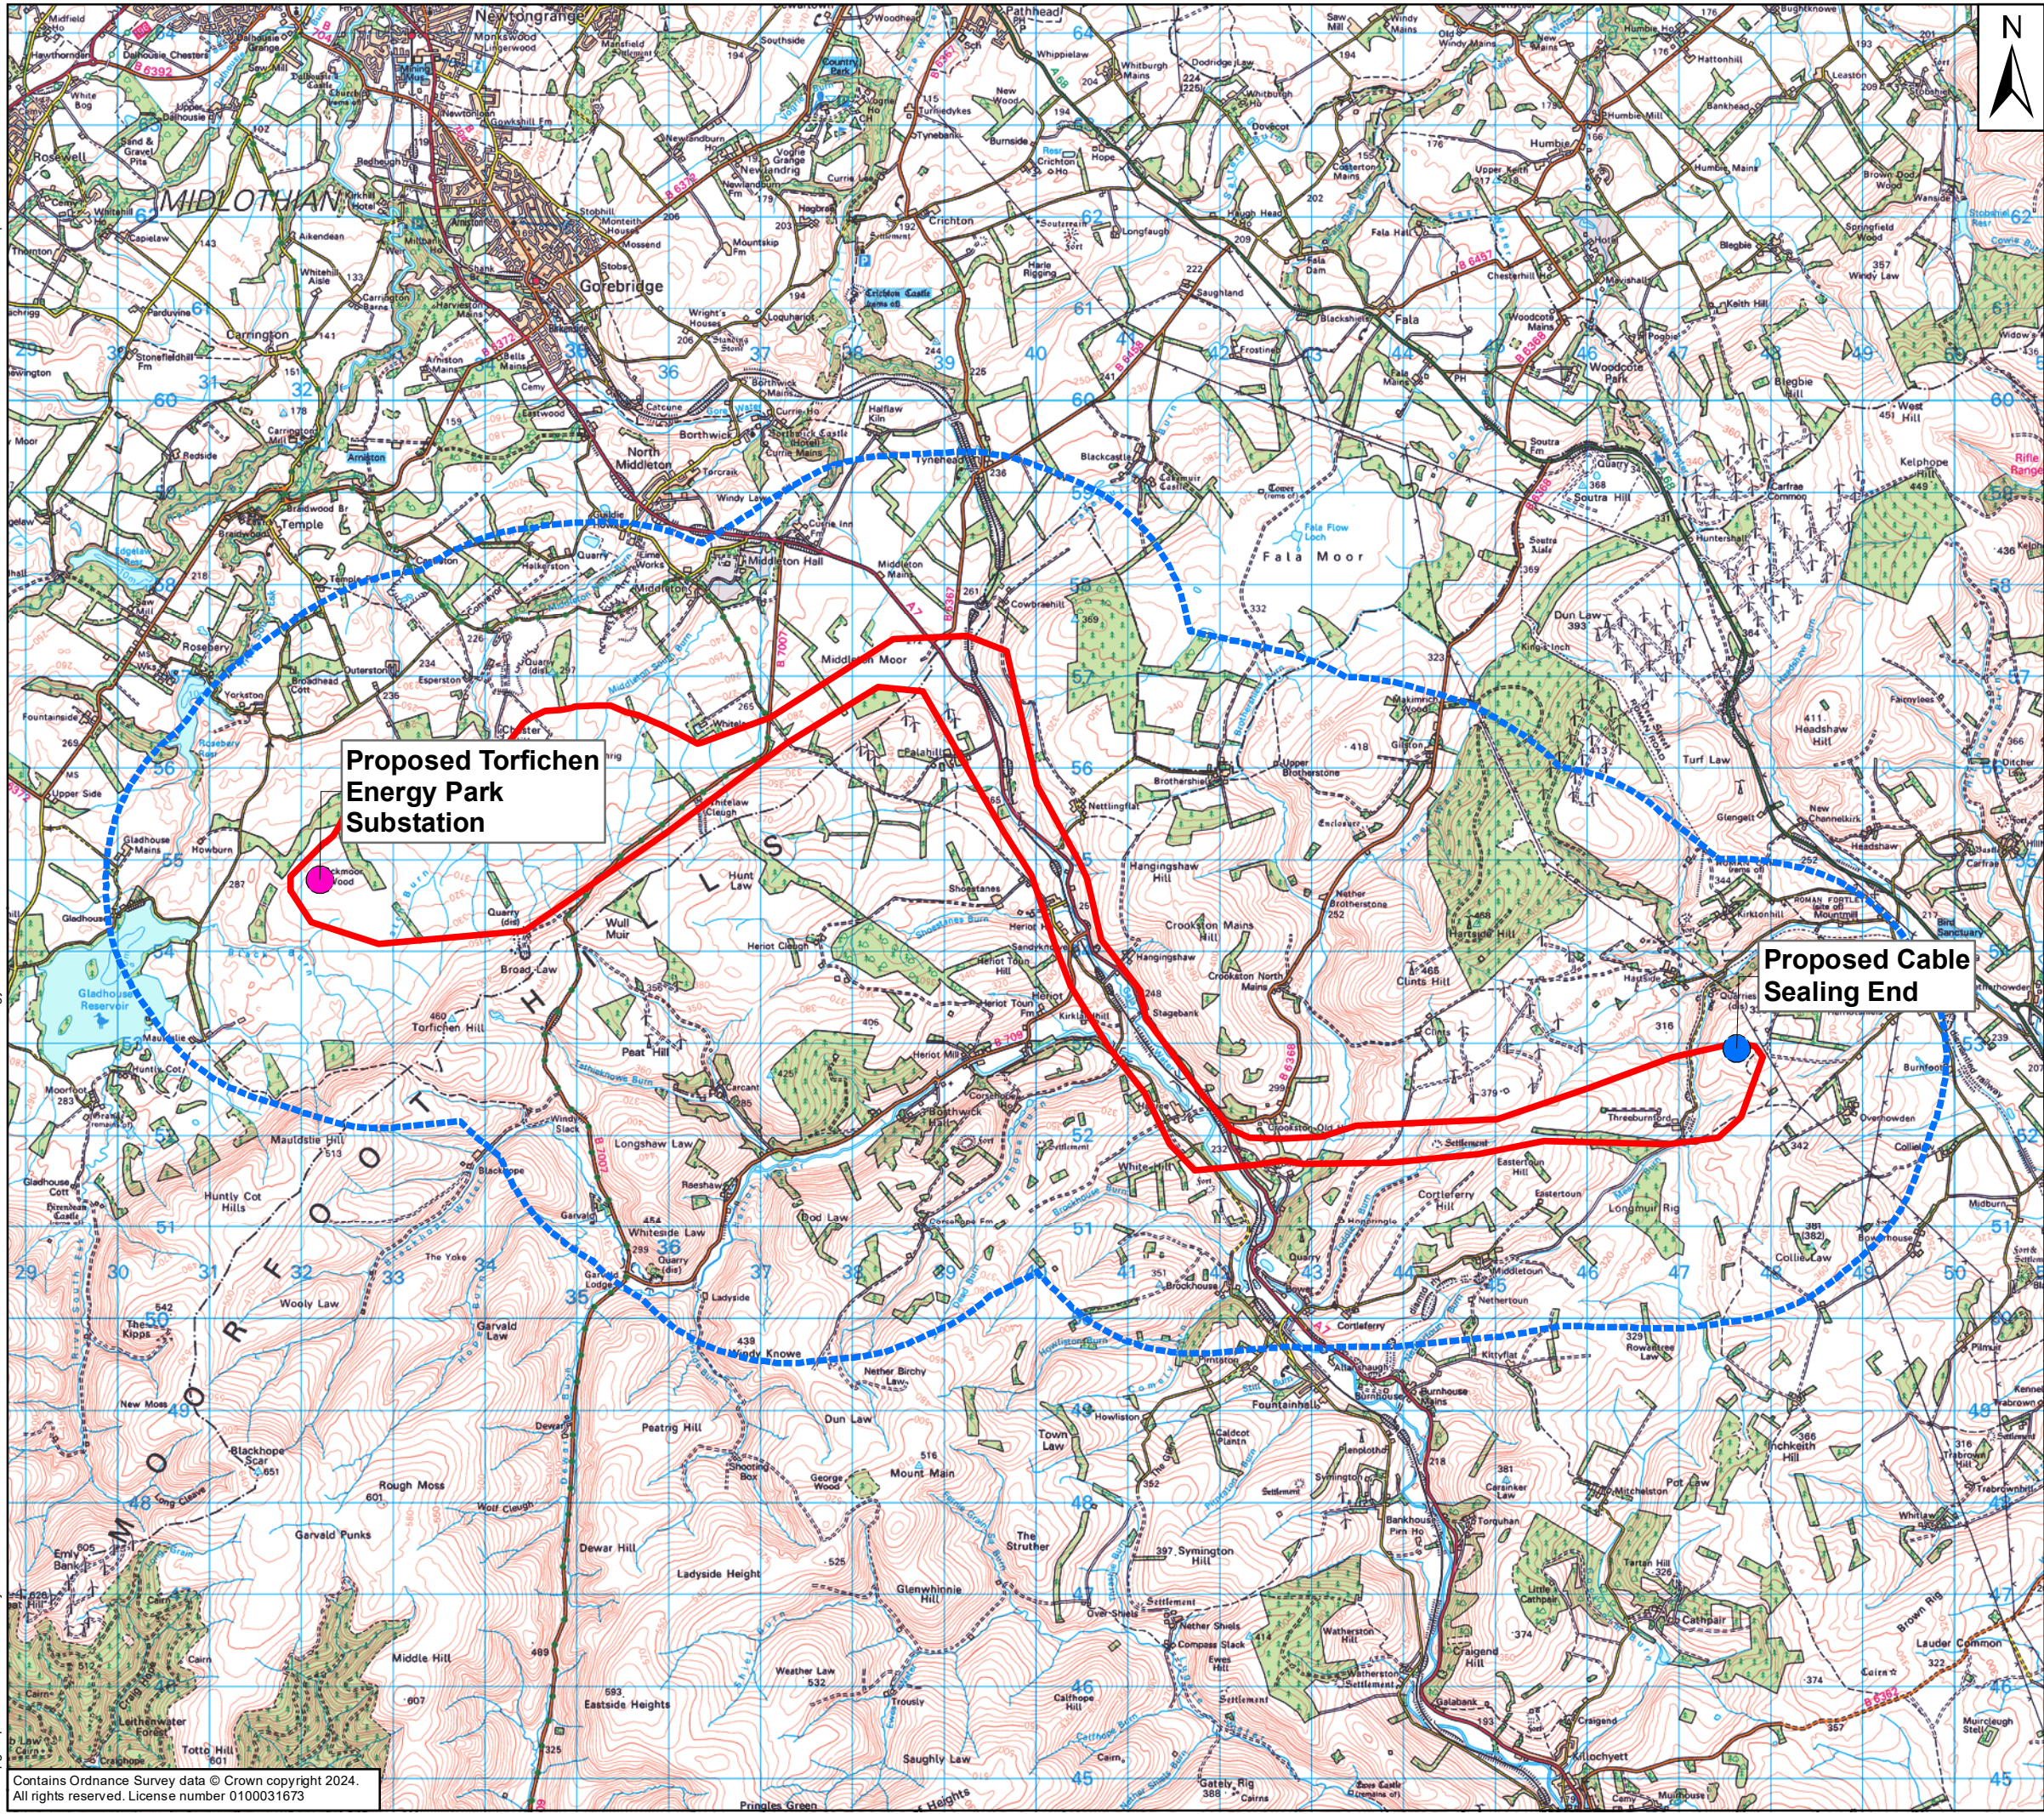

Legend:

- Preferred Route Corridor
- Study Area
- Proposed Torfichen Energy Park Substation
- Proposed Cable Sealing End

Contains OS data © Crown Copyright and database right 2020

0 2 4
Km

8 First Street
Manchester,
M15 4RP,
UK
T+ 44 161 200 5000

Client:

Project:

Torfichen 132kV OHL Connection

Title:

Torfichen Energy Park Grid Connection

Drawing No:		Drawn:	PB
Date:	21/01/2026	Checked:	RT
Scale:	70,000 @ A3	Approved:	RT