



\\uk.wspgroup.com\central\data\Projects\70116xxx\70116015 - SPEN Torfichen 132kV OHL Connection\GIS\WXDEMA\Figure - Location Plan.mxd User Name: INPB03368 | Date Saved: 08/08/2025 15:36:36

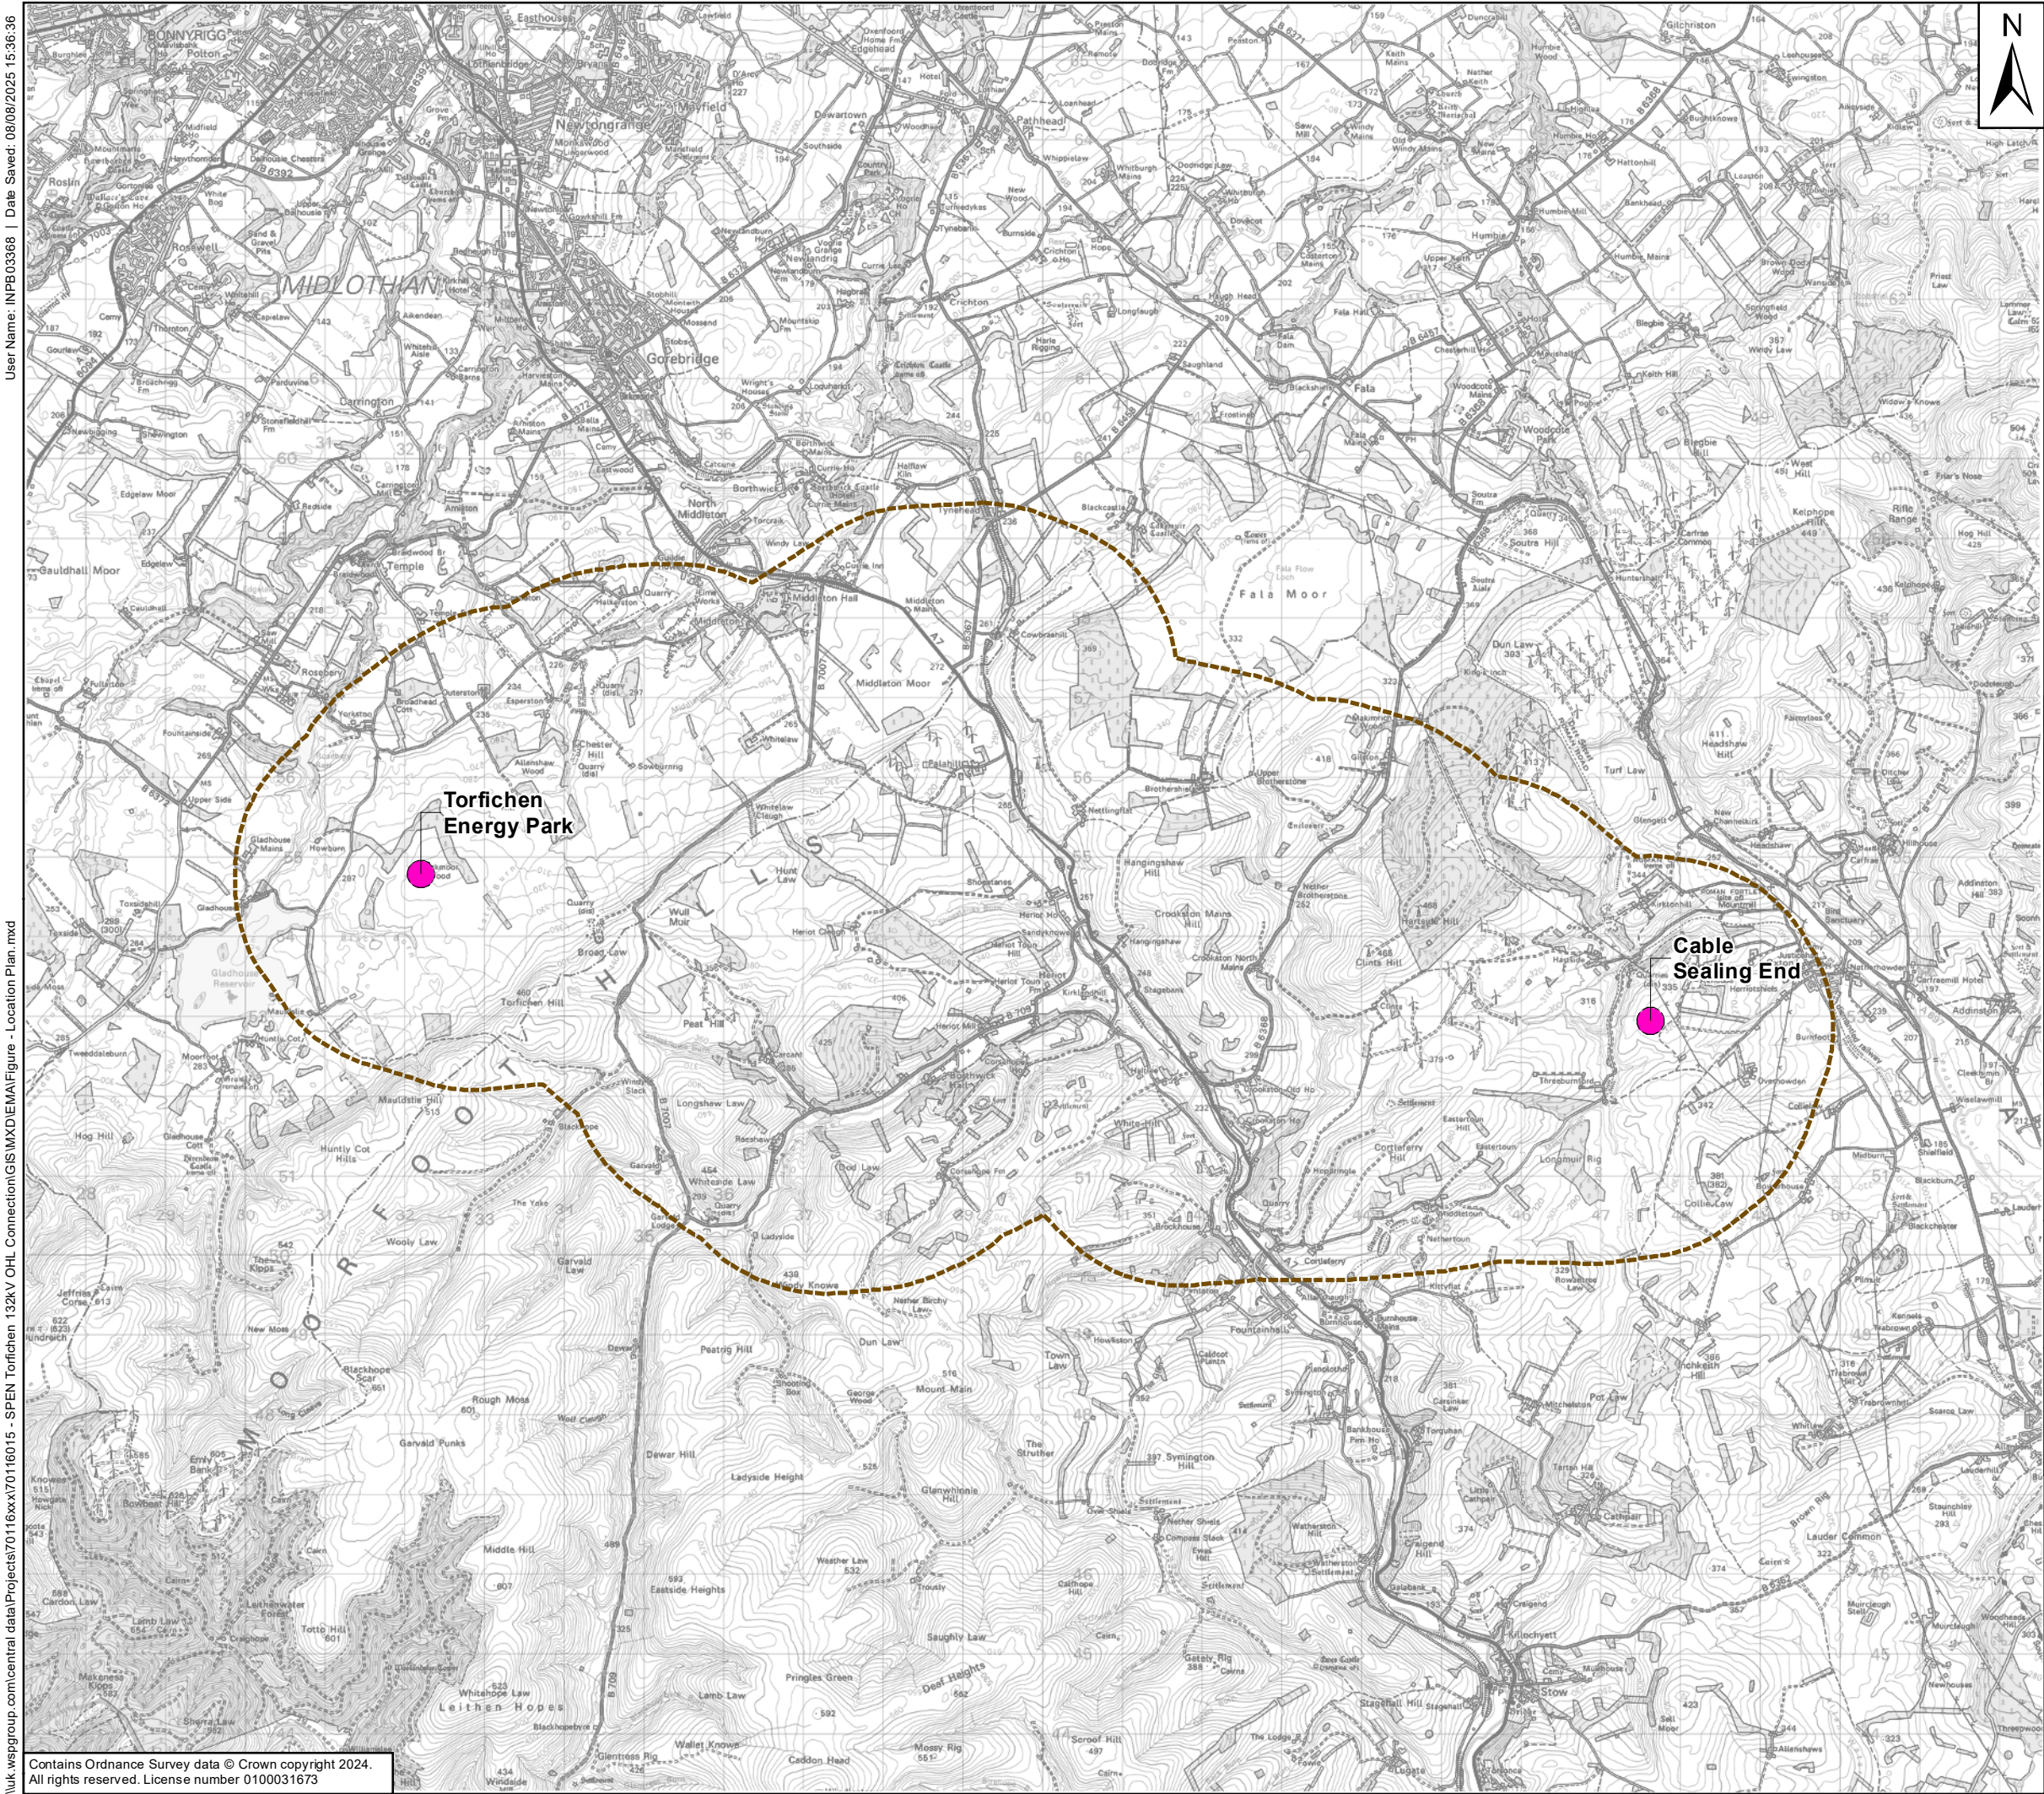

Contains Ordnance Survey data © Crown copyright 2024.
All rights reserved. License number 0100031673

Legend:

-  Substation
-  Study Area

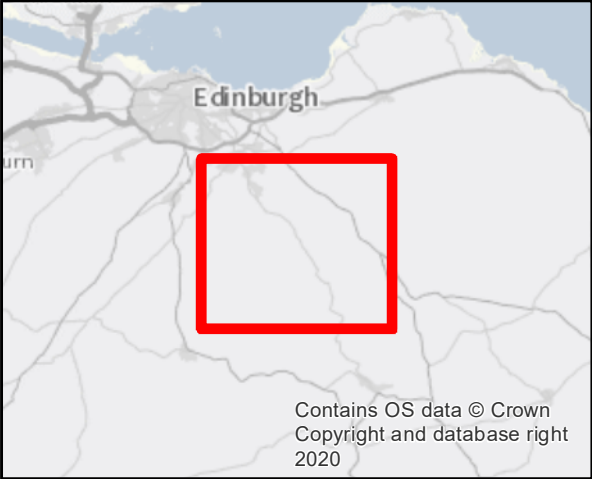

Contains OS data © Crown Copyright and database right 2020

0 2 4
Km



8 First Street
Manchester,
M15 4RP,
UK
T+ 44 161 200 5000

Client:



Project

Torfichen 132kV OHL Connection

Title:

Figure 1
Location Plan

Drawing No:		Drawn:	PB
Date:	08/08/2025	Checked:	RT
Scale:	80,000 @ A3	Approved:	RT