

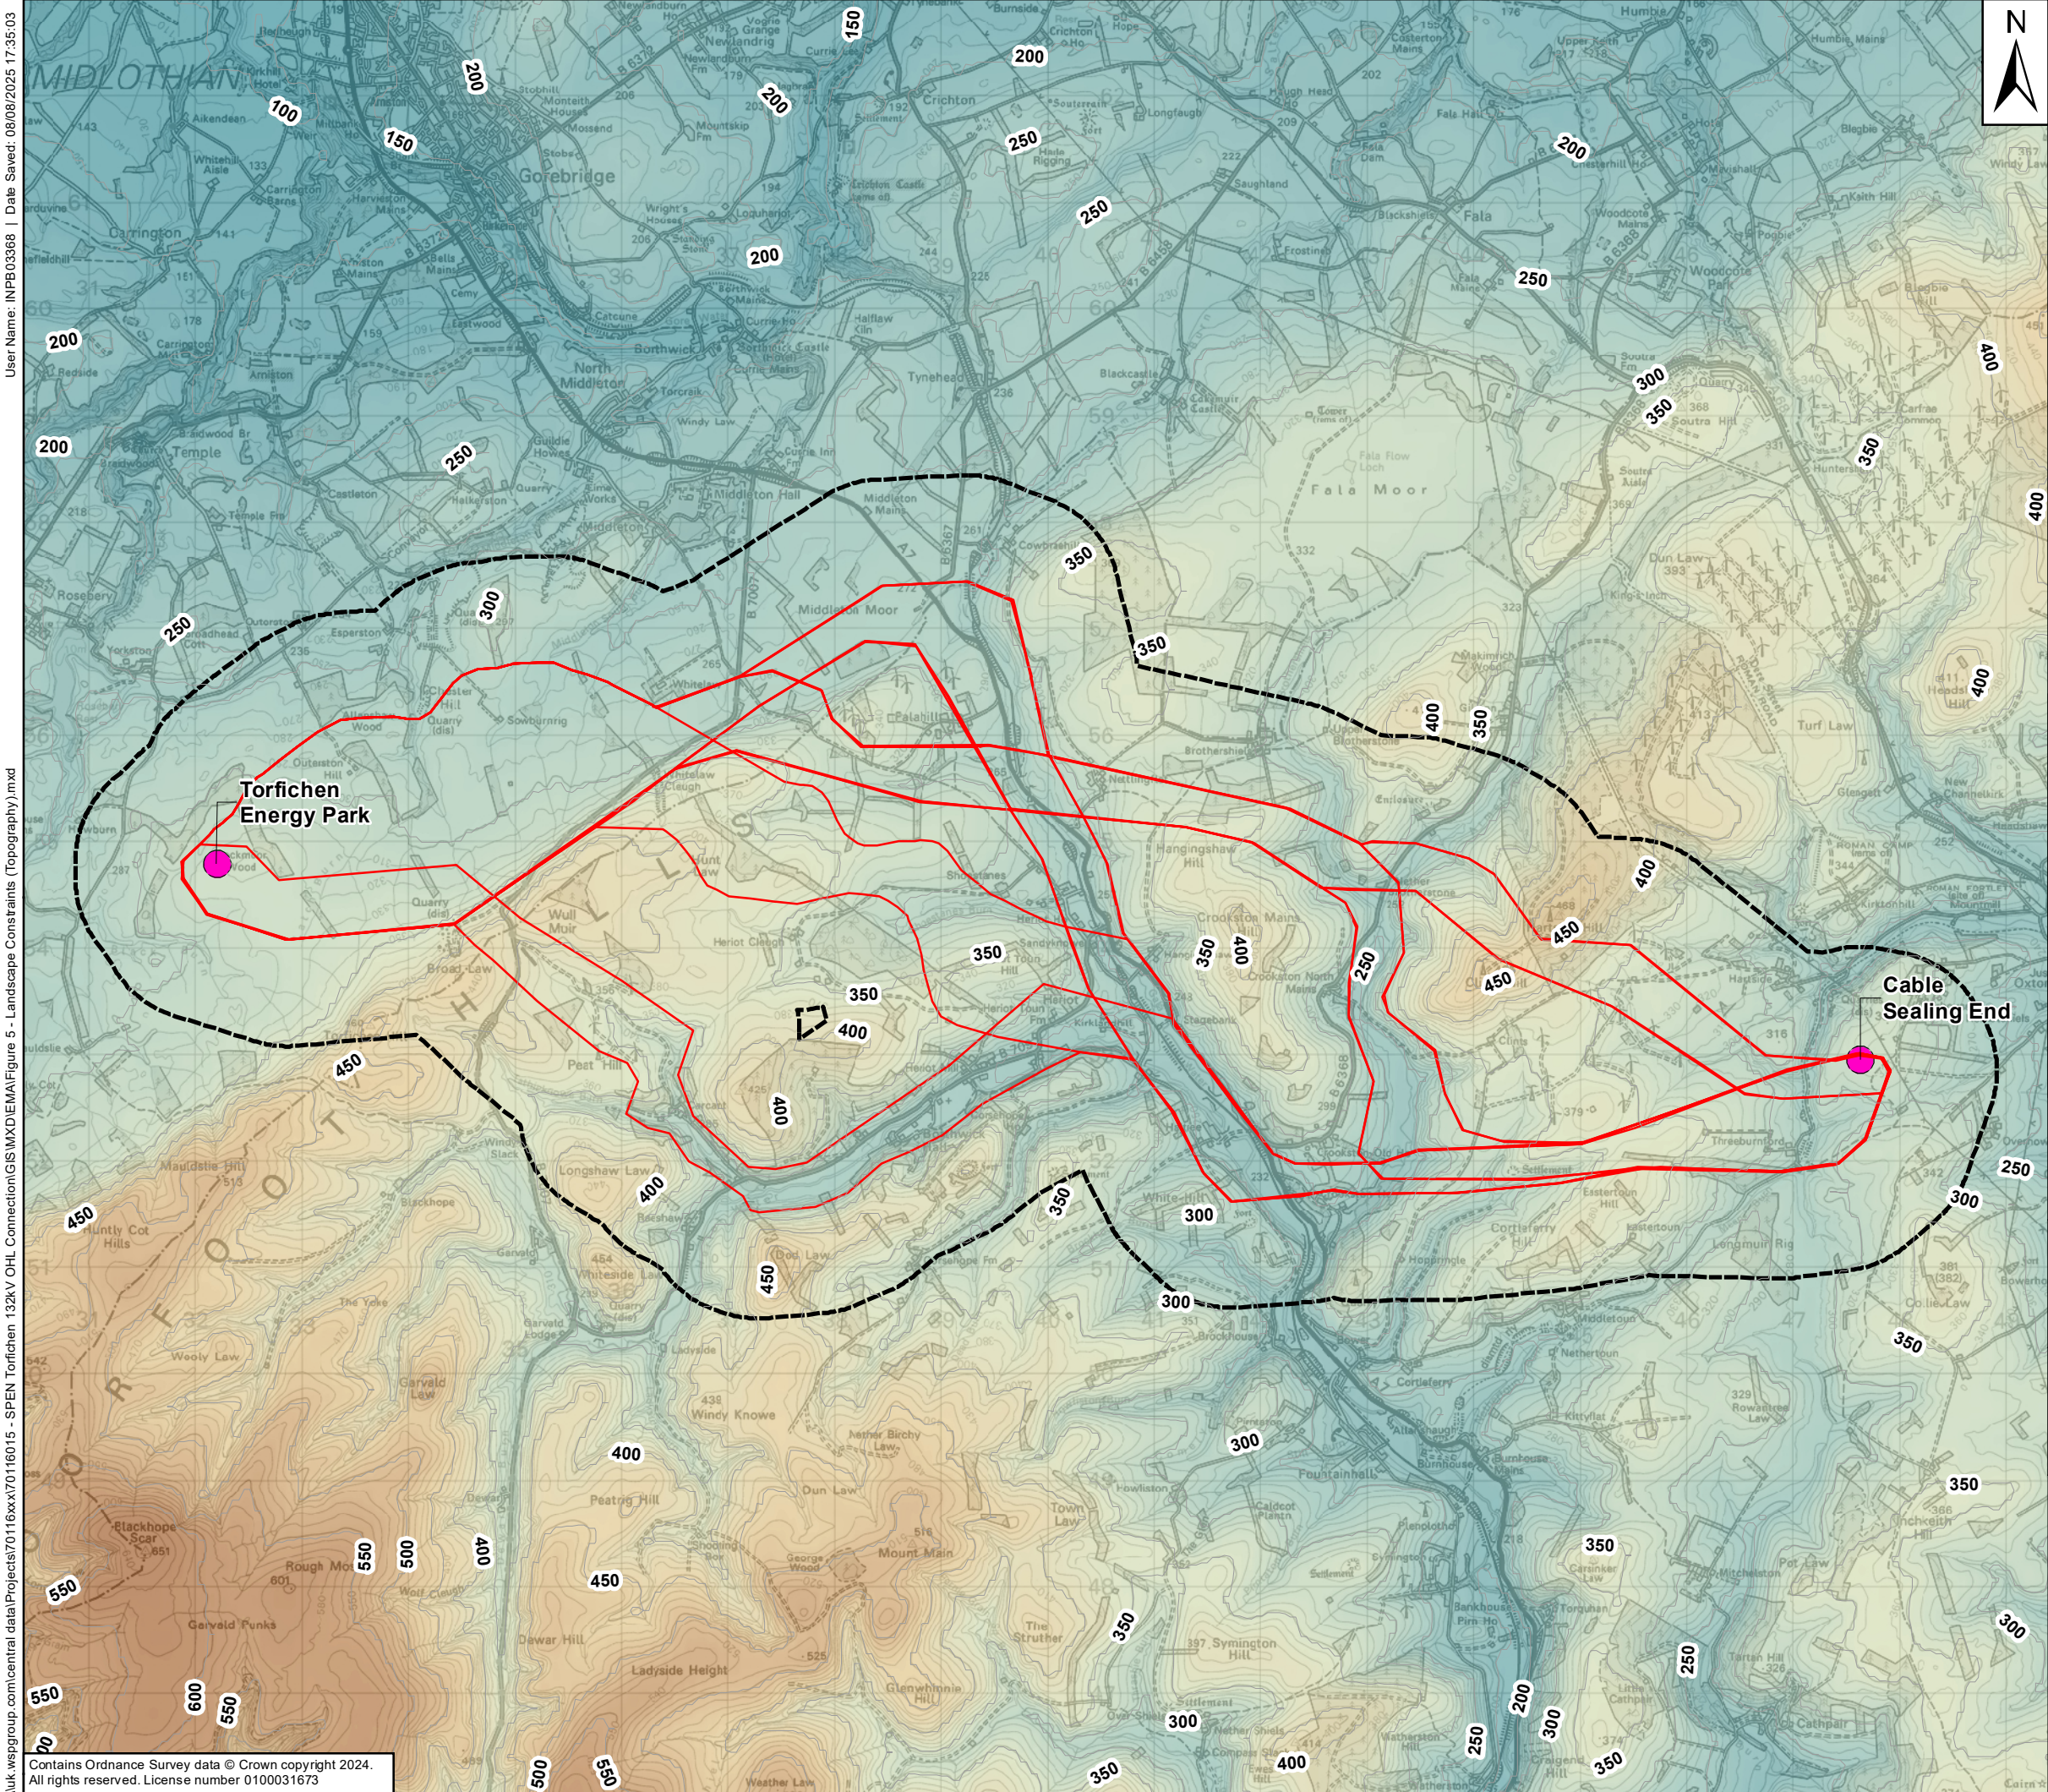
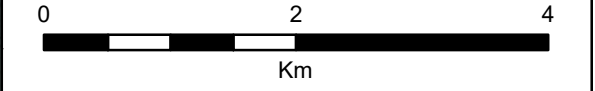


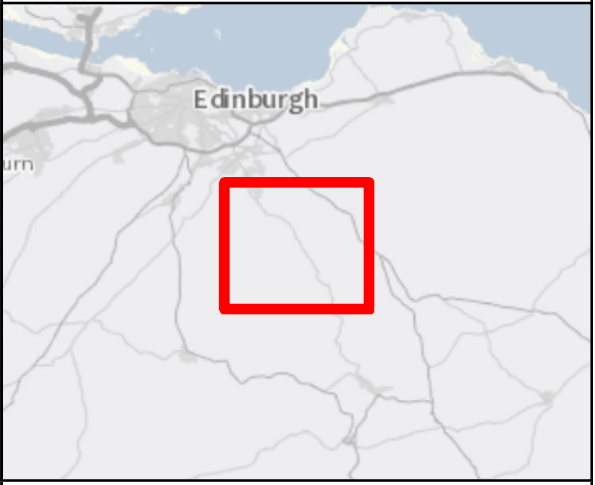

Legend:

- Route Options
- Substation
- 1km Study Area
- Contour

Topography (m)

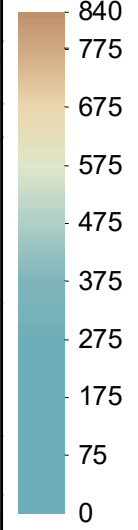

WSP 8 First Street
Manchester,
M15 4RP,
UK
T+ 44 161 200 5000

Client: **SP Energy Networks**

Project: **Torfichen 132kV OHL Connection**

Title: **Figure 5
Landscape Constraints (Topography)**

Drawing No:		Drawn:	PB
Date:	08/08/2025	Checked:	RT
Scale:	60,000 @ A3	Approved:	RT