




-  Proposed Conland Substation
-  Proposed Westfield Substation Extension
-  YJ OHL
-  YS OHL
-  YT OHL
-  YV OHL



purpose of issue PLANNING		date	18 MARCH 2025	client	SP Energy Networks
		drawing number	edp8143_0068	project title	
		scale	1:55,000 @ A3	Tealing to Kincardine Upgrade Project	
		drawn by	Djo	drawing title	
		checked	LMa	Tower Access Plan - YS OHL (Overview)	
		QA	Gyo		
Original	18/03/2025	LMa			
rev description	date	by			

-  Proposed Conland Substation
-  Proposed Westfield Substation Extension
-  Tower Access Routes
-  YJ OHL
-  YS OHL
-  YT OHL

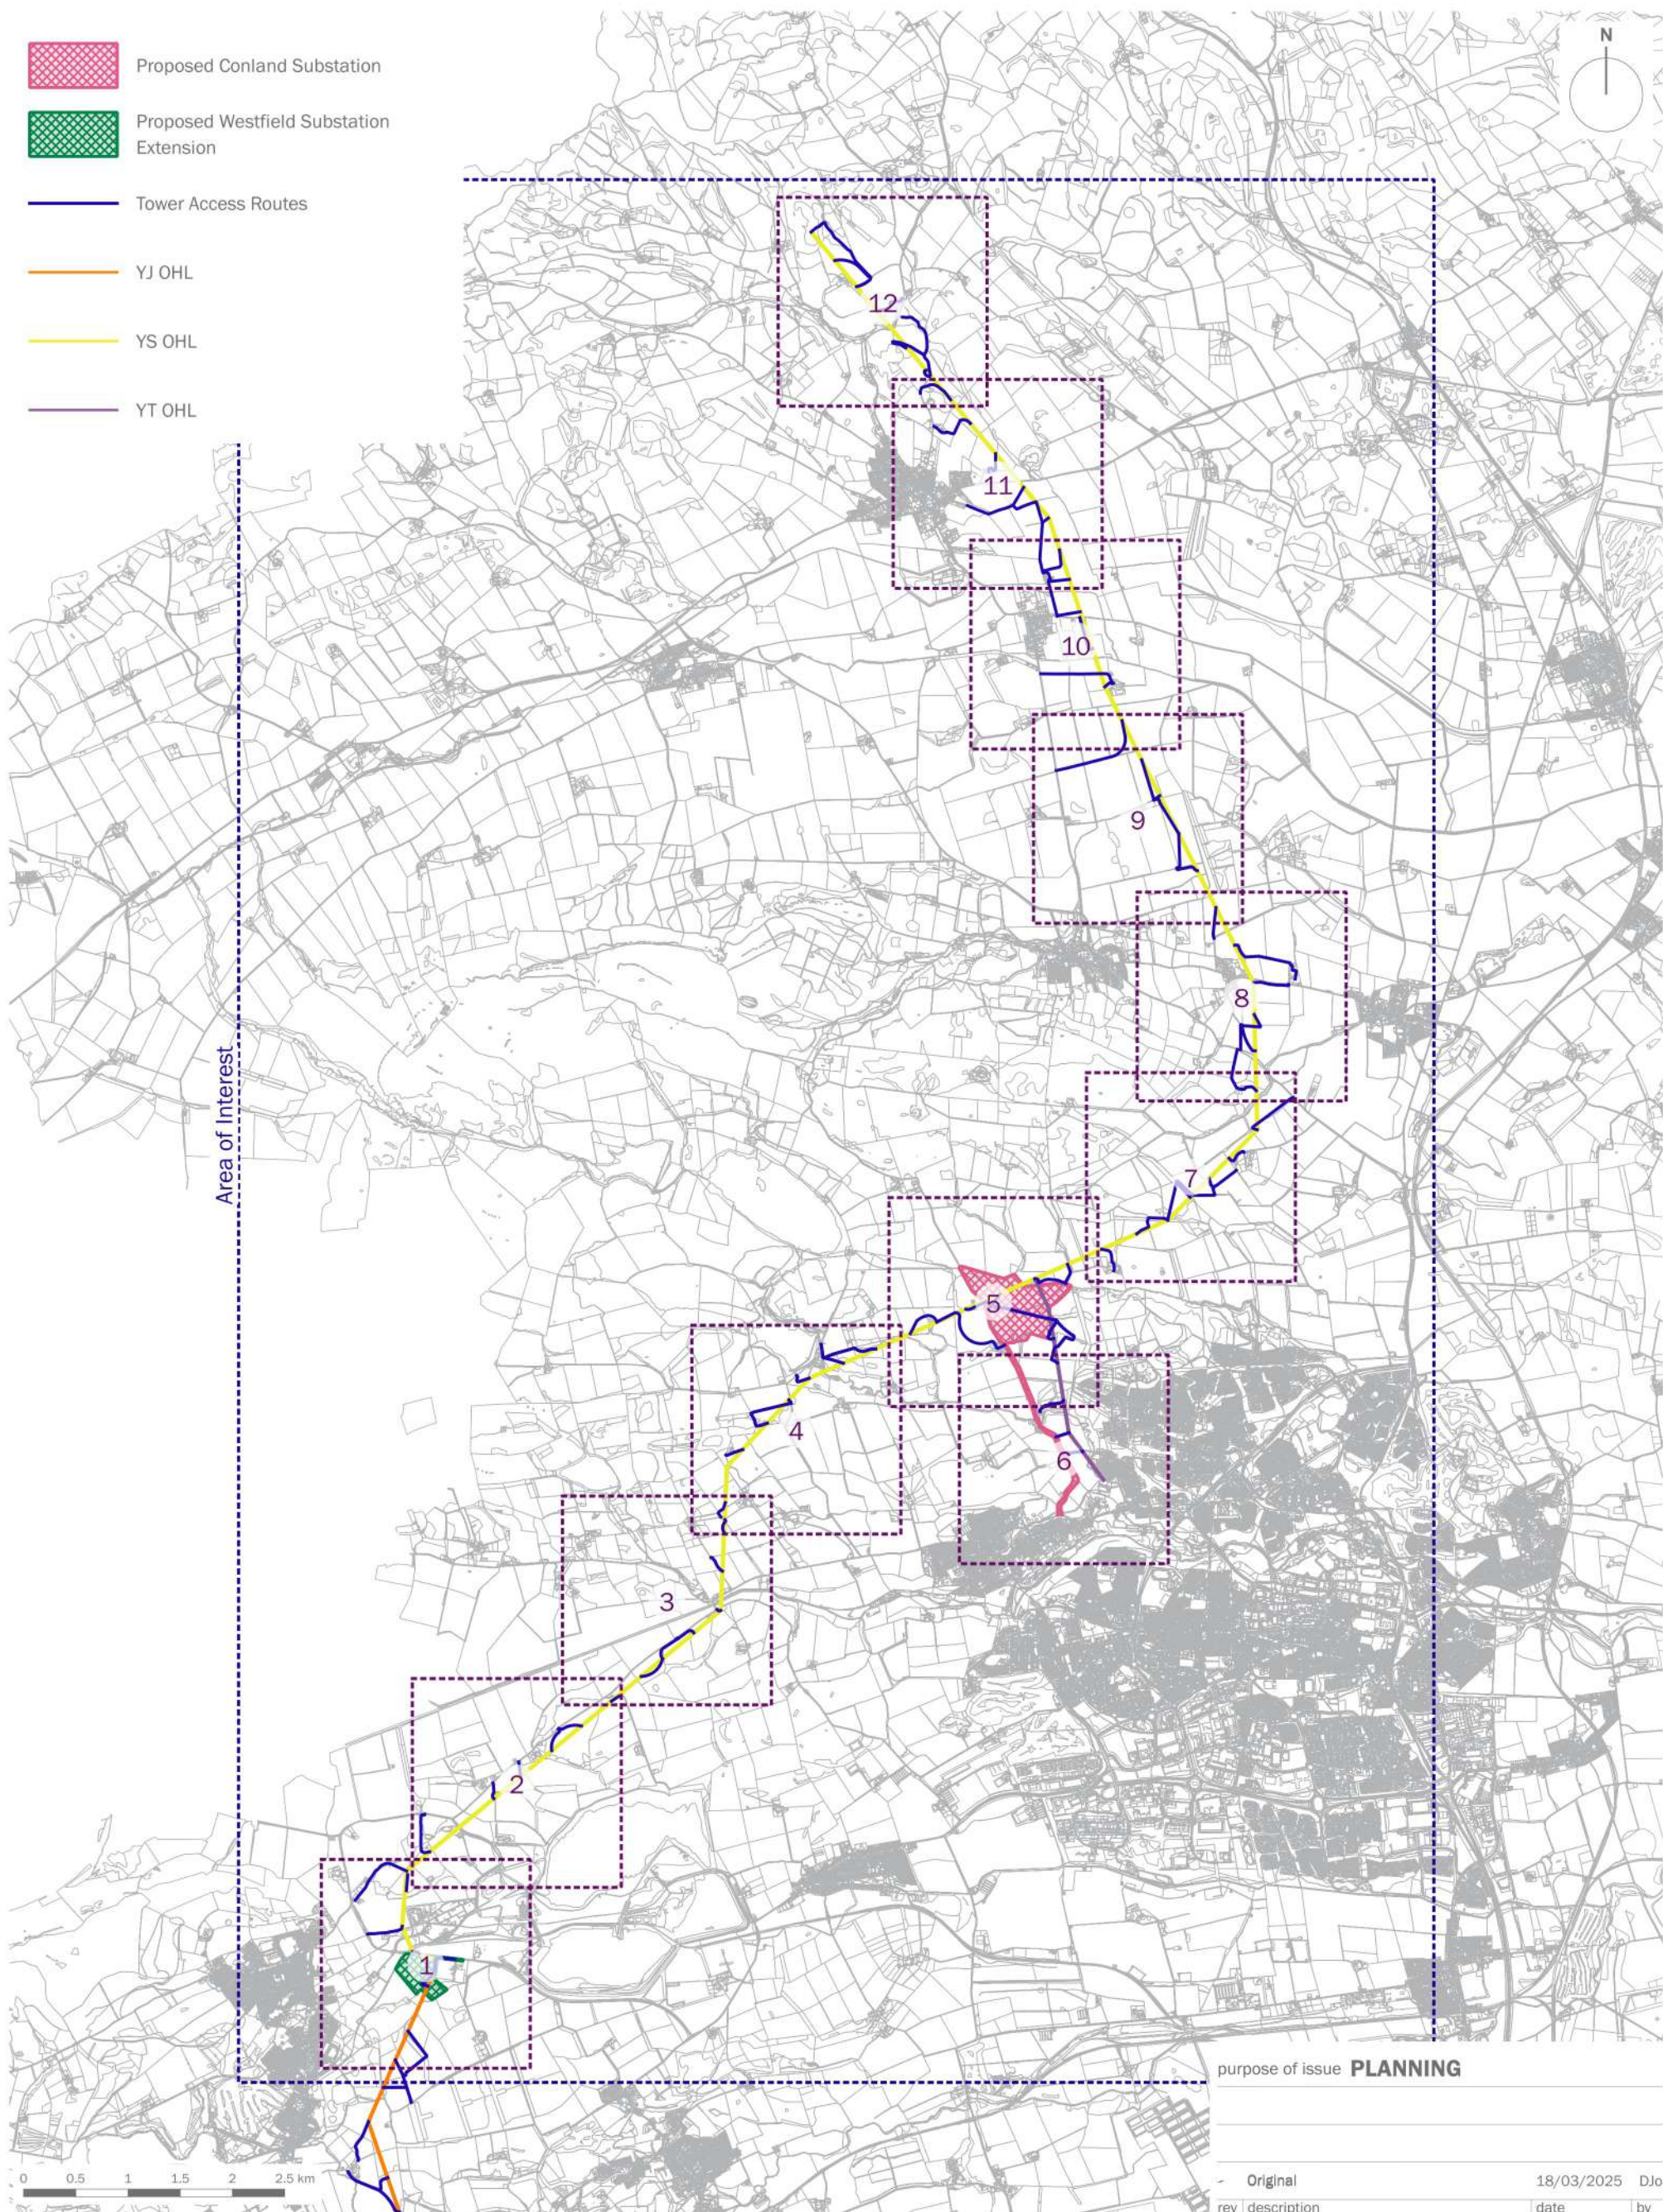

purpose of issue **PLANNING**











Original	18/03/2025	DJo
rev	description	date by



date **18 MARCH 2025**
 drawing number **edp8143_d068**
 scale **1:60,000 @ A3**
 drawn by **DJo**
 checked **LMa**
 QA **GYo**

client **SP Energy Networks**
 project title **Tealing to Kincardine Upgrade Project**
 drawing title **Tower Access Plan - YS OHL**

-  Proposed Access Roads Access
-  Tower
-  YJ OHL
-  YS OHL
-  Westfield Site Boundary
-  Ownership Boundary

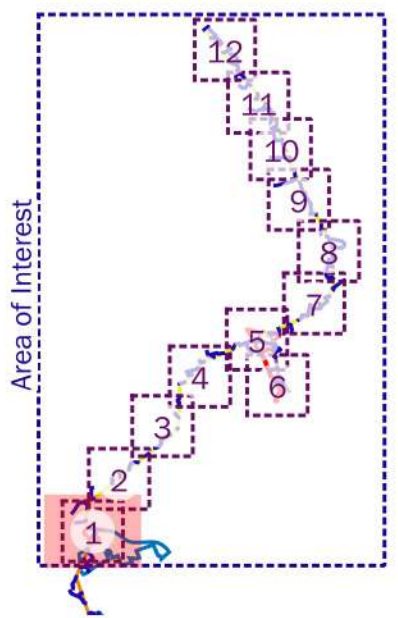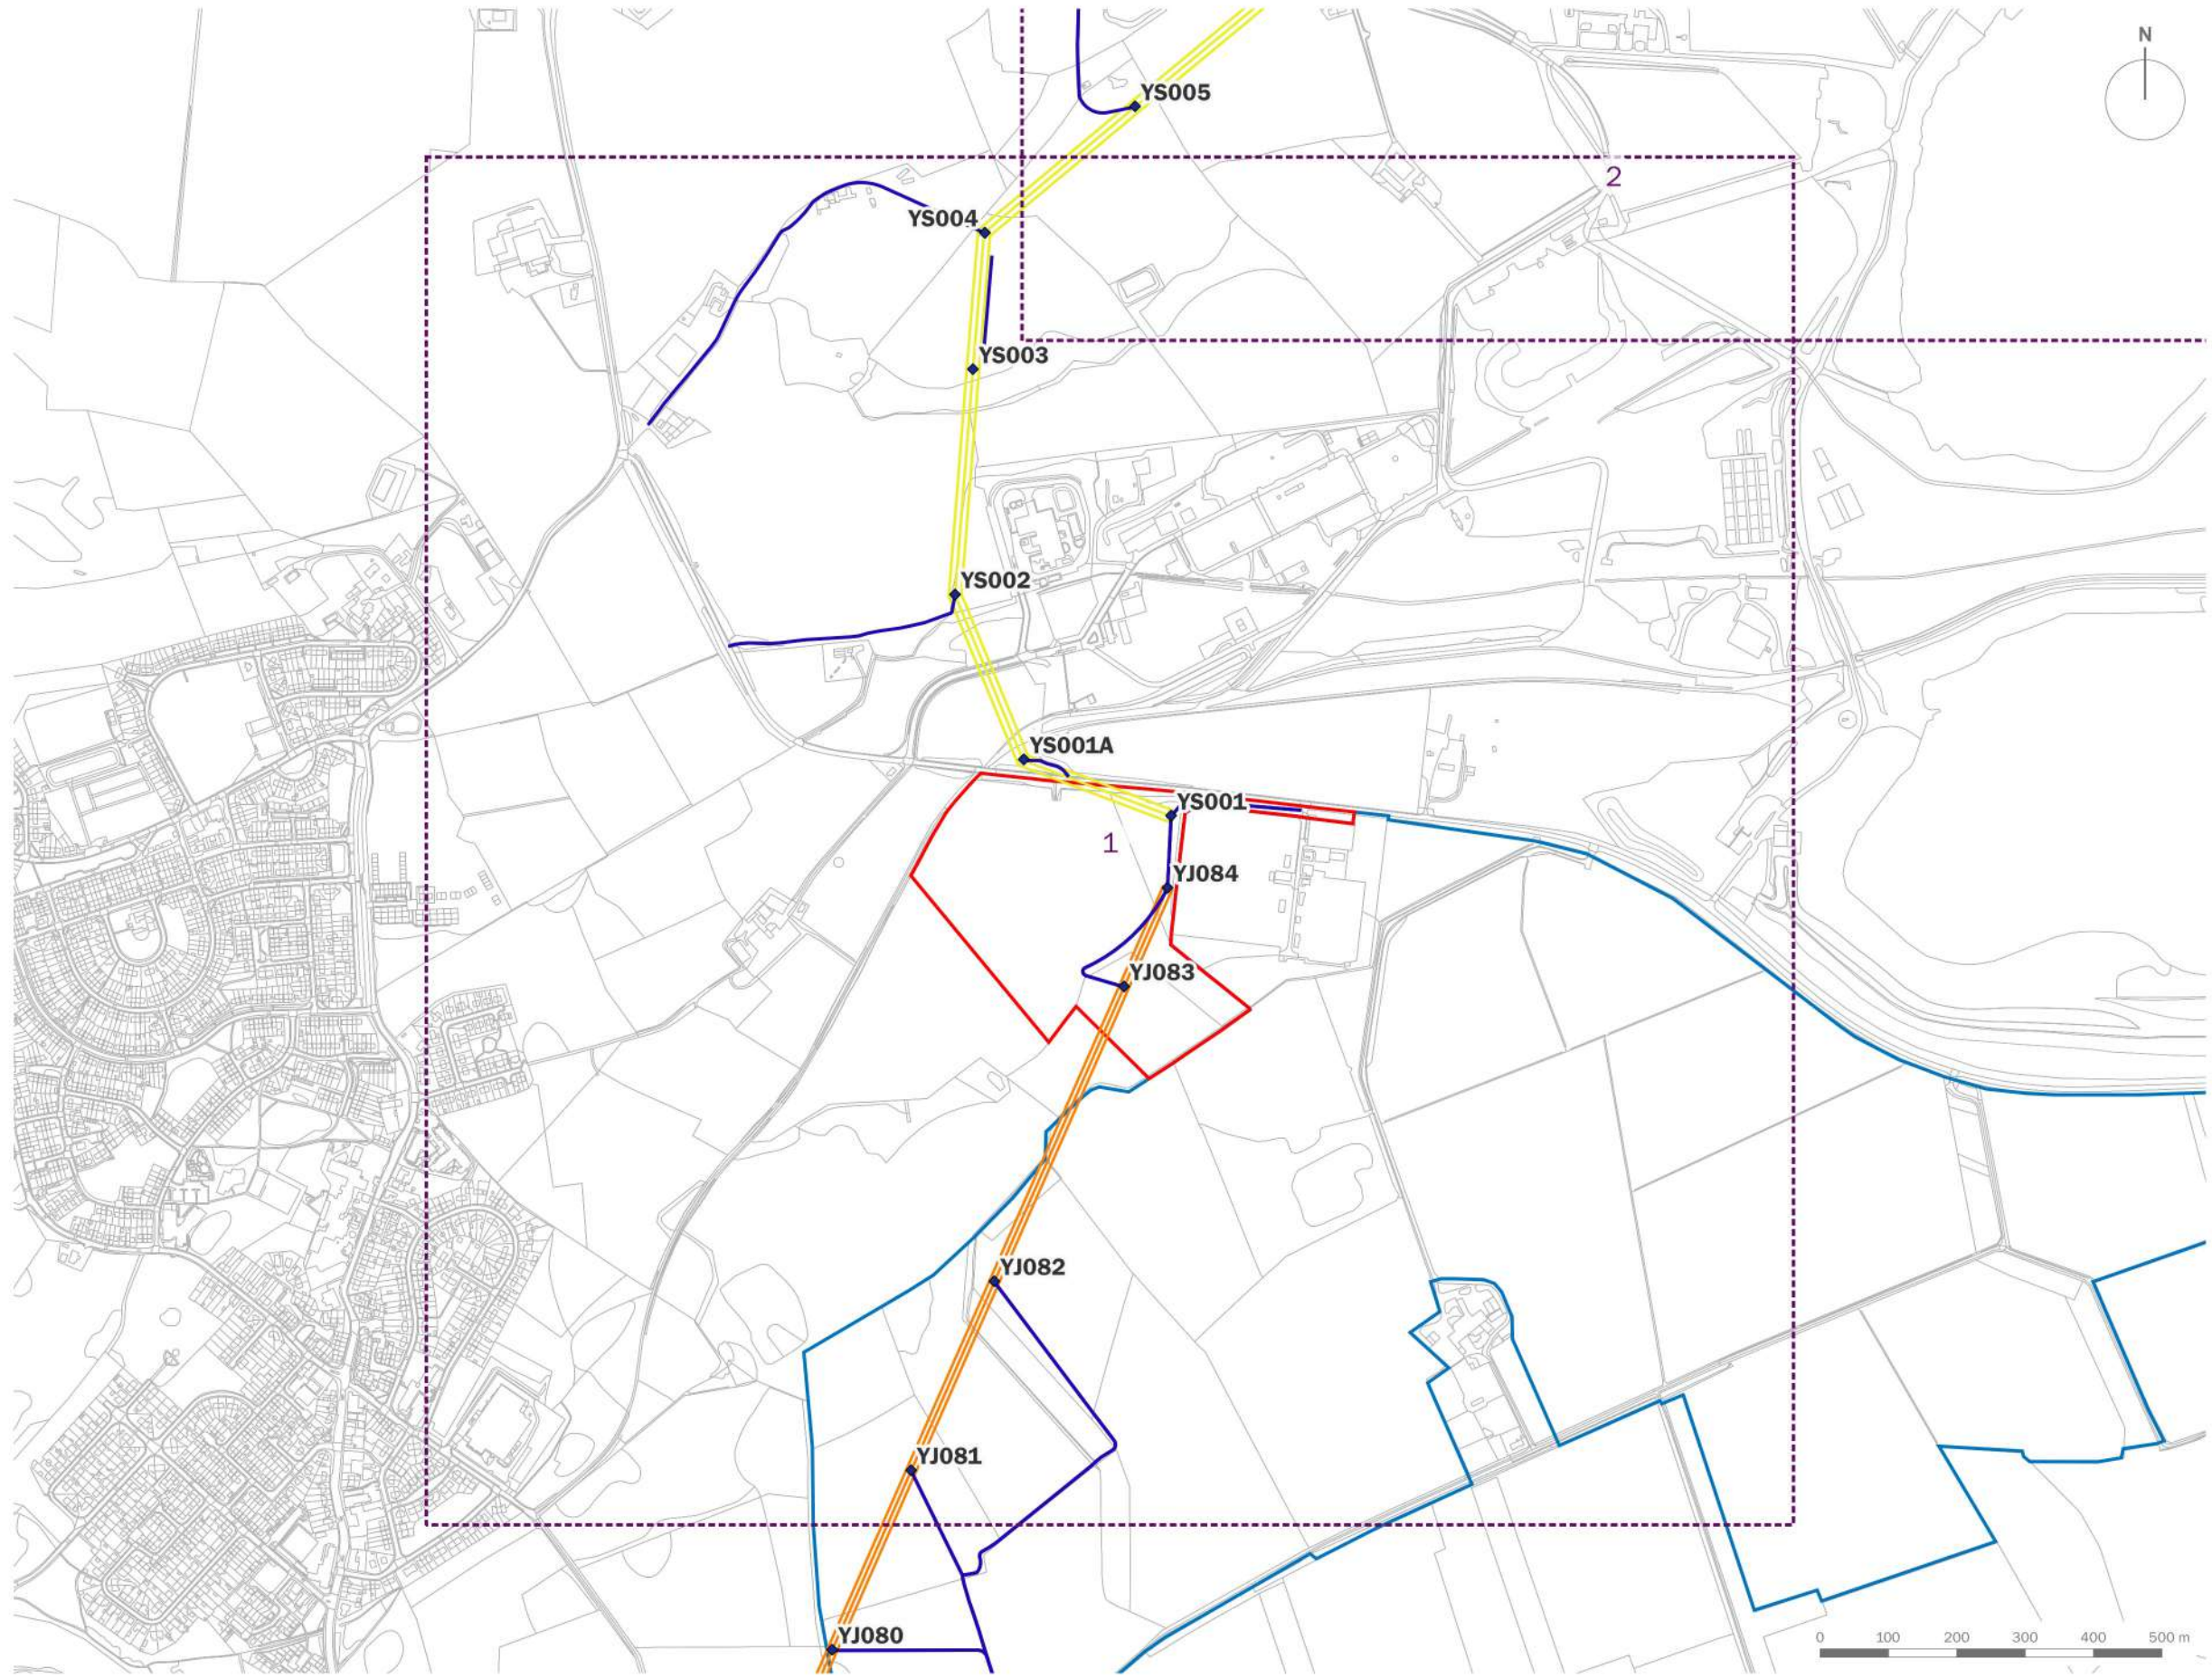


purpose of issue PLANNING		
Original	18/03/2025	DJo
rev	description	date by

date	18 MARCH 2025
drawing number	edp8143_d068
scale	1:10,000 @ A3
drawn by	DJo
checked	LMa
QA	DJo

client	SP Energy Networks
project title	Tealing to Kincardine Upgrade Project
drawing title	Tower Access Plan - YS OHL (Sheet 1 of 12)

-  Proposed Access Roads Access
-  Tower
-  YS OHL

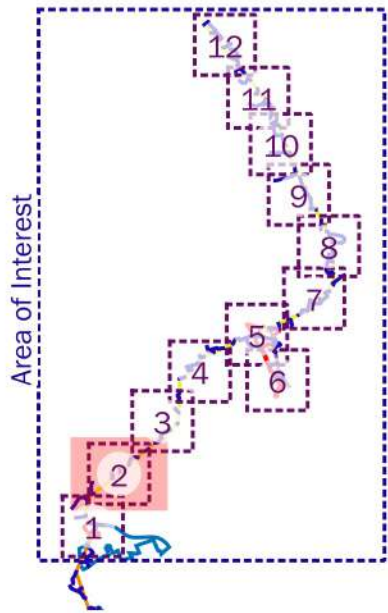

purpose of issue **PLANNING**

rev	description	date	by
-	Original	18/03/2025	DJo


date **18 MARCH 2025**
 drawing number **edp8143_d068**
 scale **1:10,000 @ A3**
 drawn by **DJo**
 checked **LMa**
 QA **DJo**

client
SP Energy Networks

project title
Tealing to Kincardine Upgrade Project

drawing title
Tower Access Plan - YS OHL (Sheet 2 of 12)

-  Proposed Access Roads Access
-  Tower
-  YS OHL

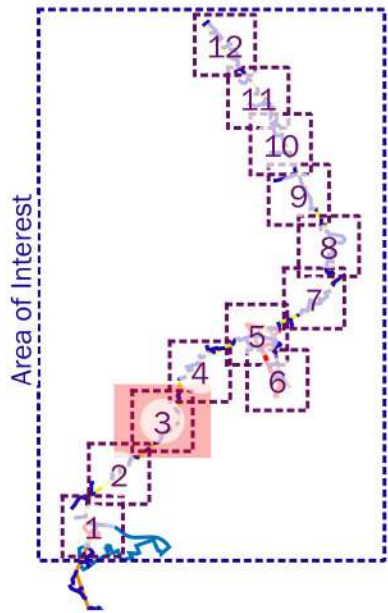


purpose of issue **PLANNING**

rev	description	date	by
-	Original	18/03/2025	DJo

date **18 MARCH 2025**
 drawing number **edp8143_d068**
 scale **1:10,000 @ A3**
 drawn by **DJo**
 checked **LMa**
 QA **DJo**

client **SP Energy Networks**
 project title **Tealing to Kincardine Upgrade Project**
 drawing title **Tower Access Plan - YS OHL (Sheet 3 of 12)**

- Proposed Access Roads Access
- ◆ Tower
- YS OHL

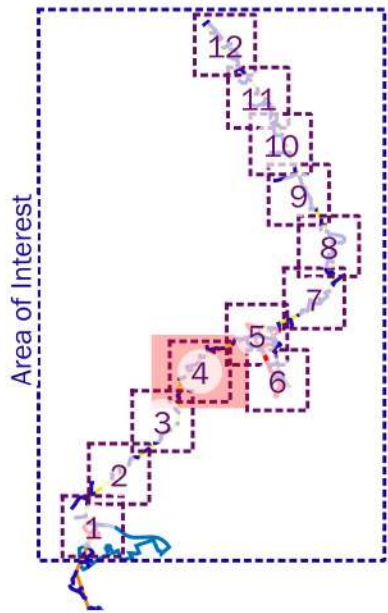



purpose of issue **PLANNING**

rev	description	date	by
-	Original	18/03/2025	DJo

date **18 MARCH 2025**
 drawing number **edp8143_d068**
 scale **1:10,000 @ A3**
 drawn by **DJo**
 checked **LMa**
 QA **DJo**

client **SP Energy Networks**
 project title **Tealing to Kincardine Upgrade Project**
 drawing title **Tower Access Plan - YS OHL (Sheet 4 of 12)**

-  Proposed Access Roads Access
-  Tower
-  YS OHL
-  YT OHL
-  Conland Site Boundary

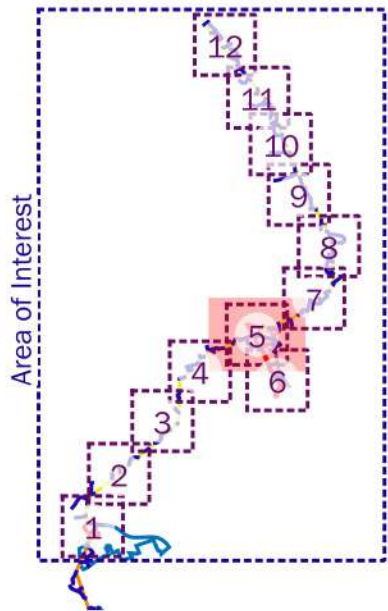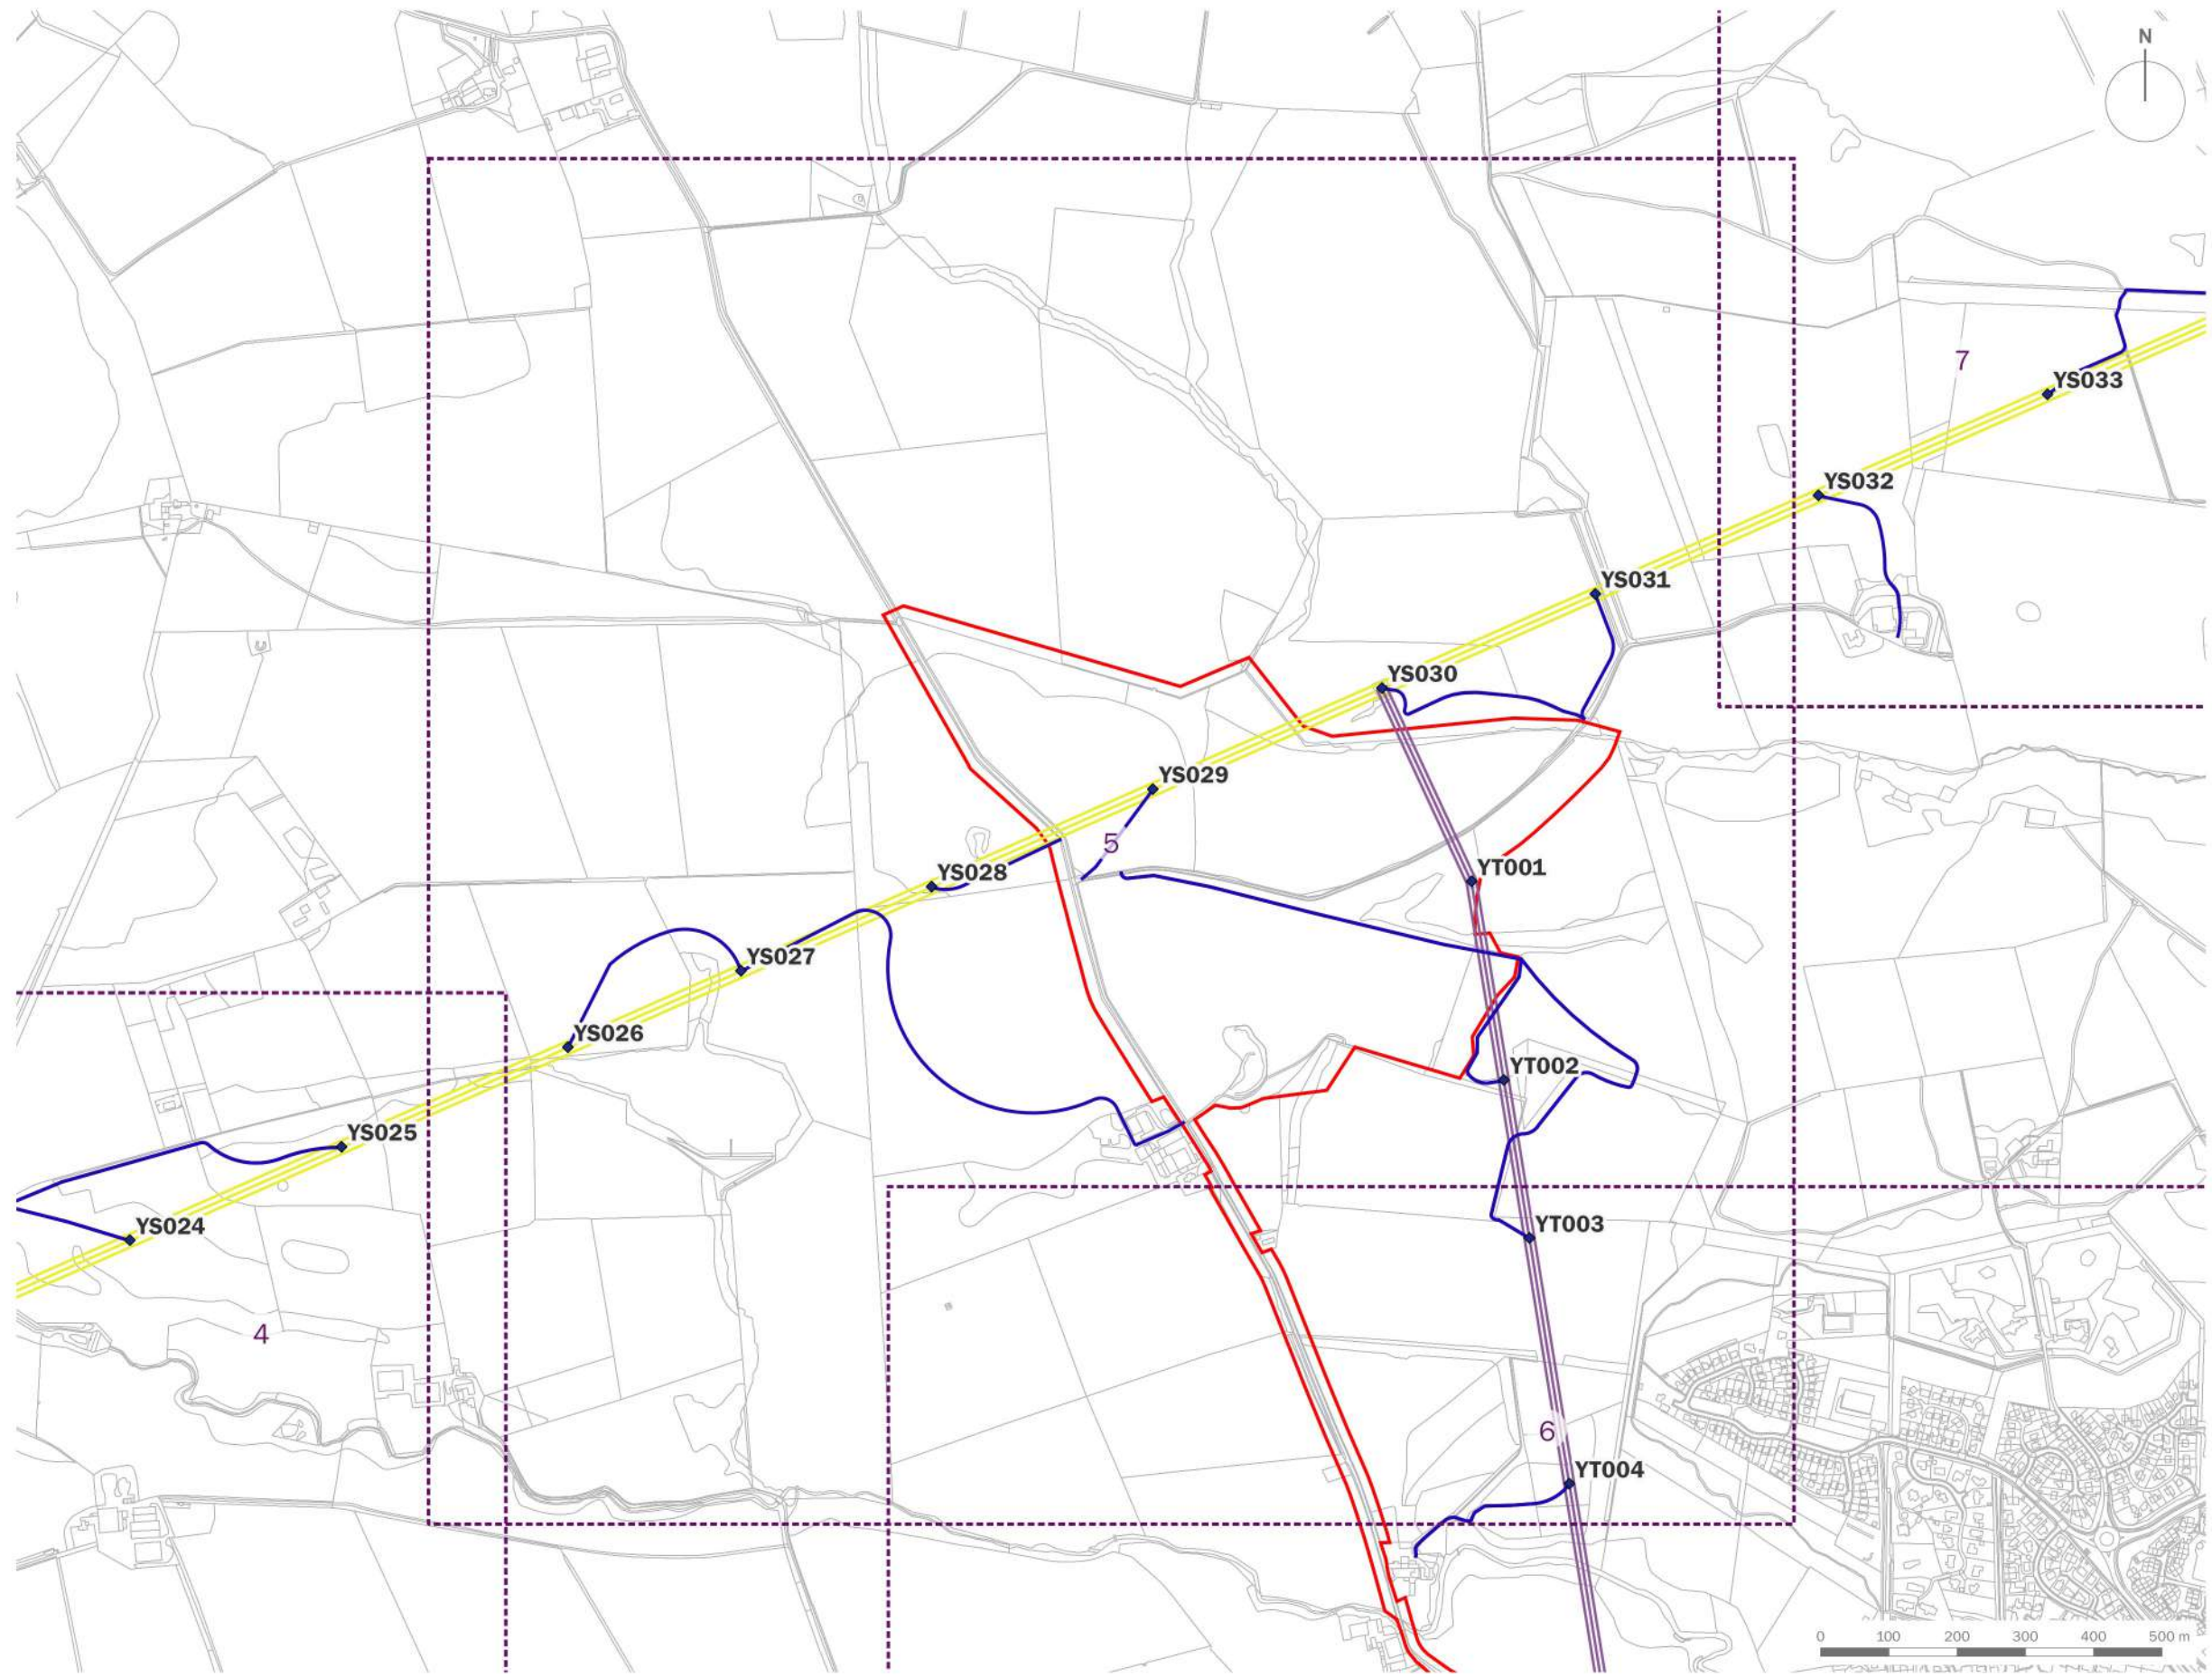



purpose of issue **PLANNING**

rev	description	date	by
-	Original	18/03/2025	DJo

date **18 MARCH 2025**
drawing number **edp8143_d068**
scale **1:10,000 @ A3**
drawn by **DJo**
checked **LMa**
QA **DJo**

client **SP Energy Networks**
project title **Tealing to Kincardine Upgrade Project**
drawing title **Tower Access Plan - YS OHL (Sheet 5 of 12)**

-  Proposed Access Roads Access
-  Tower
-  YS OHL
-  YT OHL
-  Conland Site Boundary

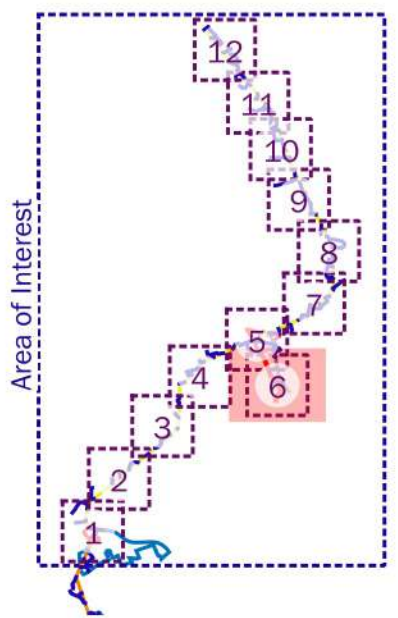
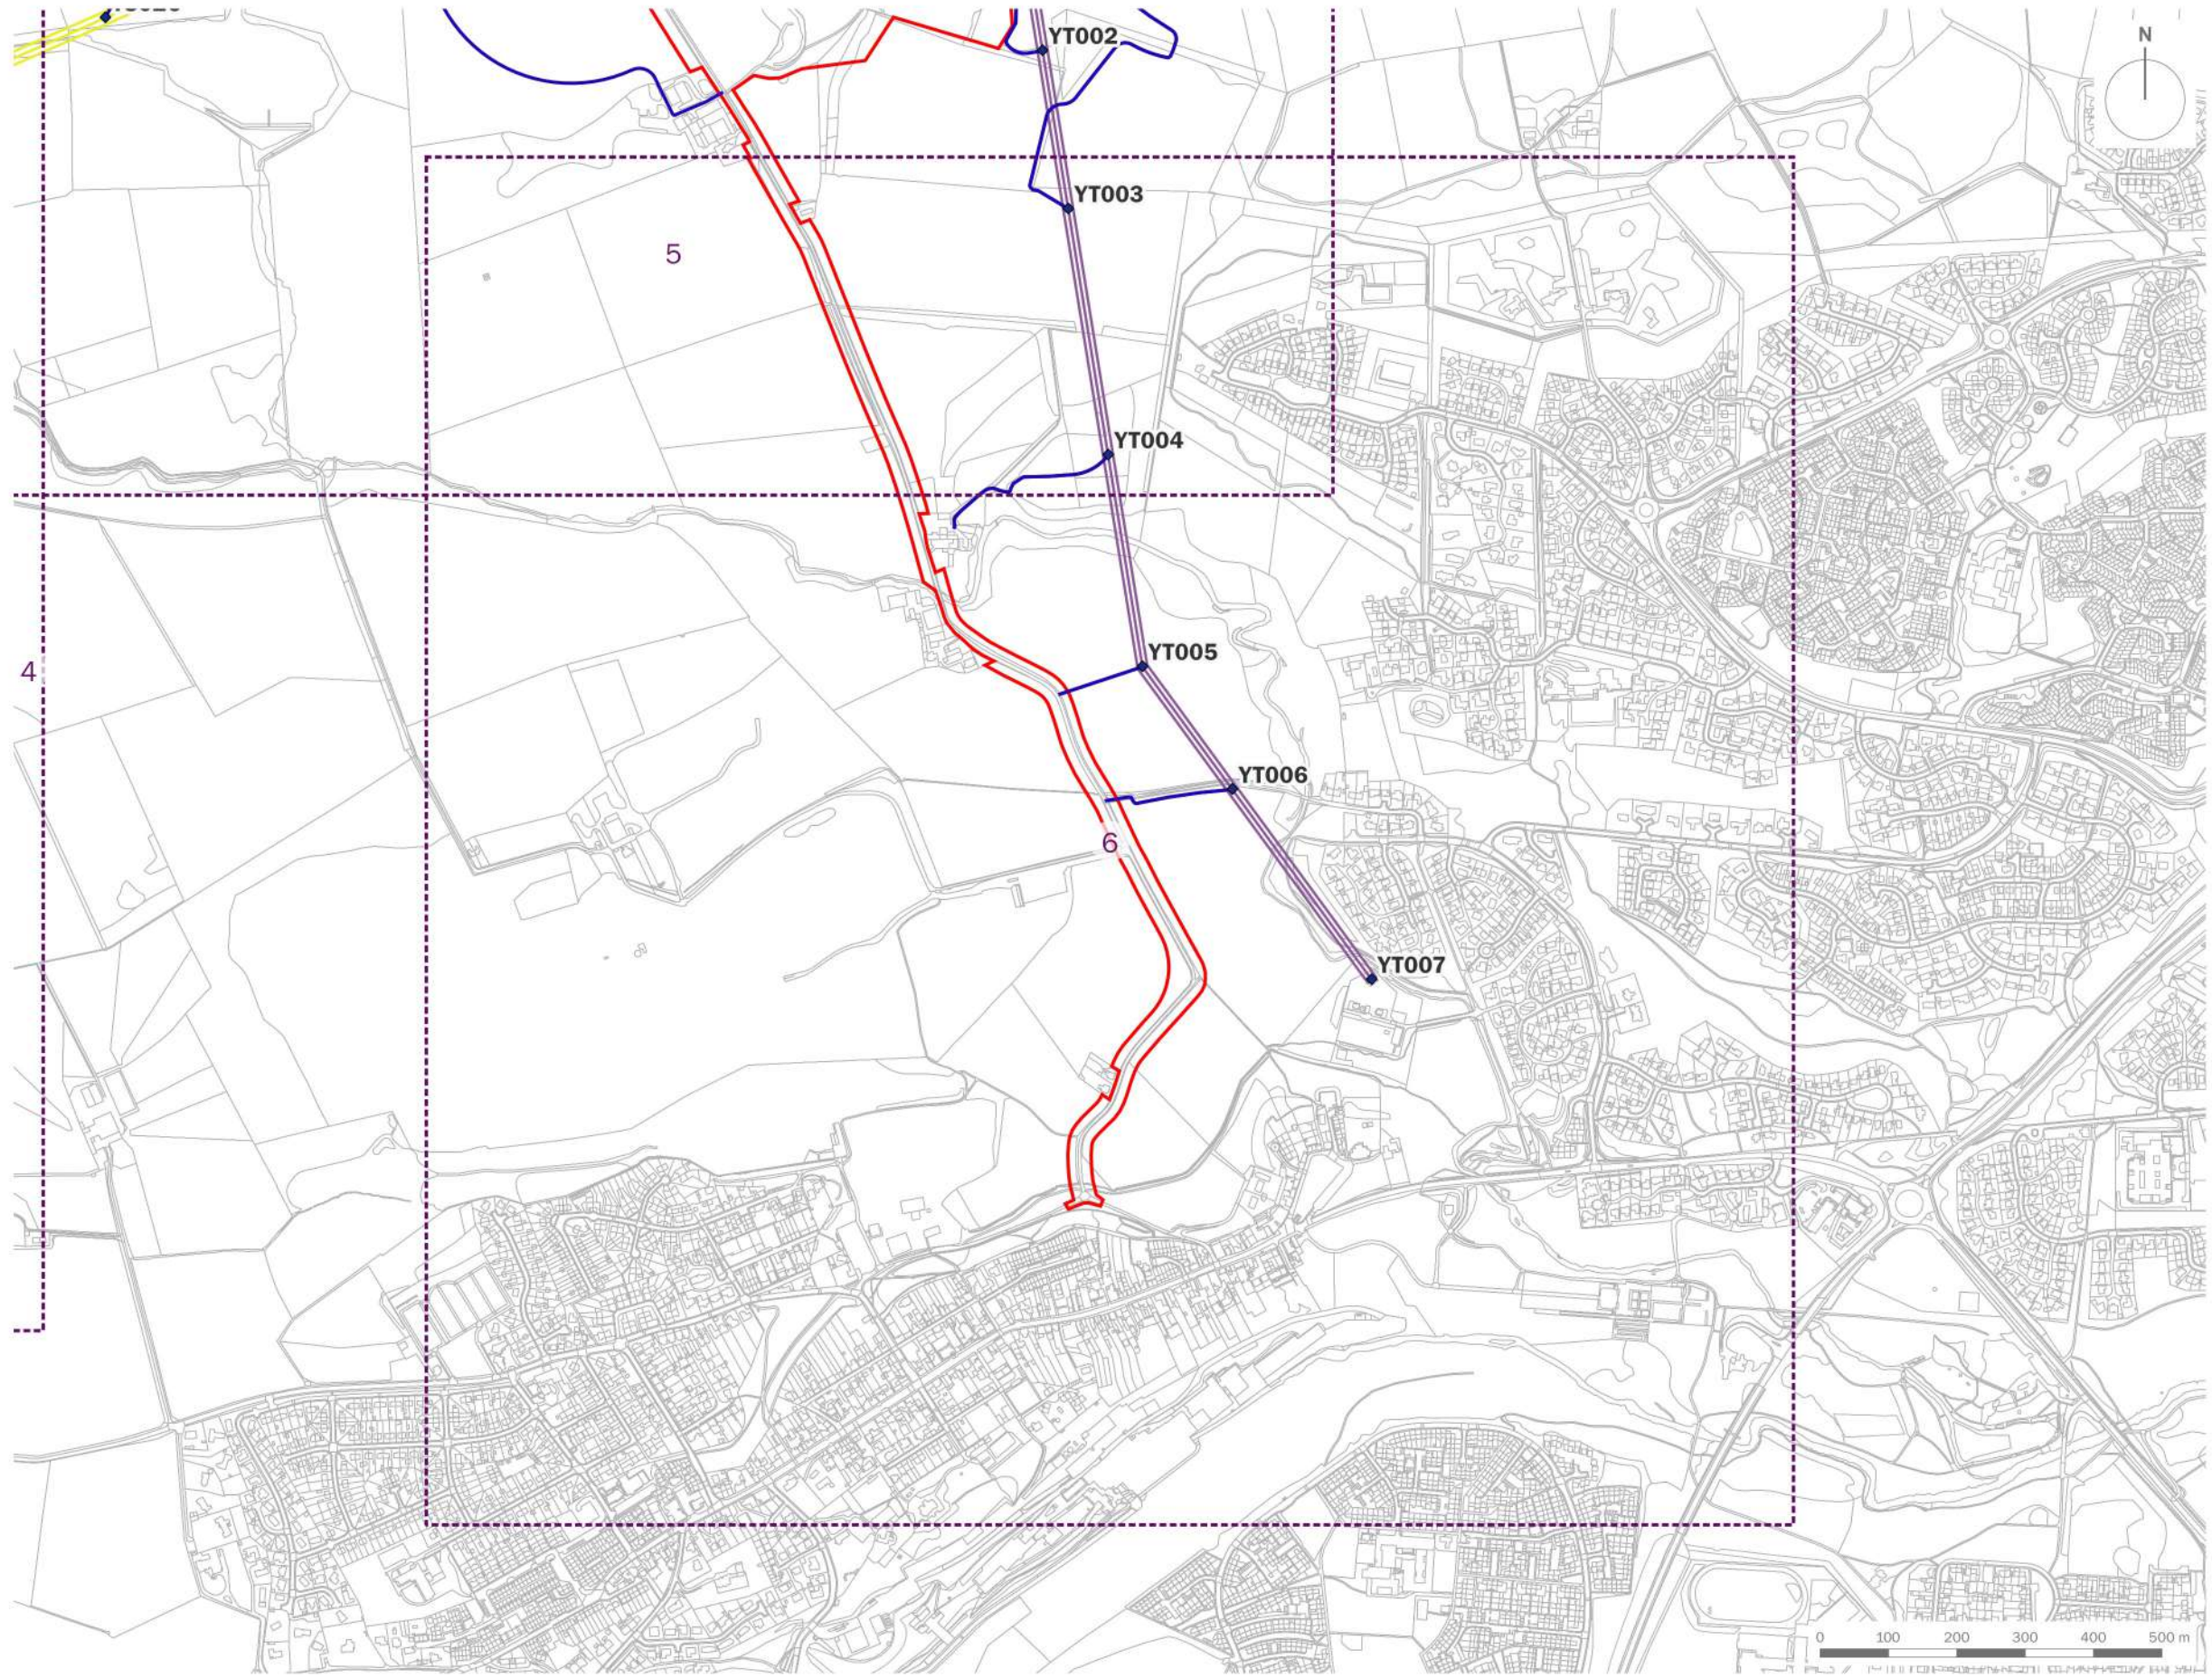


purpose of issue PLANNING			
date	18/03/2025		
drawing number	edp8143_d068		
scale	1:10,000 @ A3		
drawn by	DJo		
checked	LMa		
QA	DJo		
rev	description	date	by
-	Original	18/03/2025	DJo

date	18 MARCH 2025
drawing number	edp8143_d068
scale	1:10,000 @ A3
drawn by	DJo
checked	LMa
QA	DJo

client	SP Energy Networks
project title	Tealing to Kincardine Upgrade Project
drawing title	Tower Access Plan - YS OHL (Sheet 6 of 12)

-  Proposed Access Roads Access
-  Tower
-  YS OHL
-  YT OHL
-  Conland Site Boundary

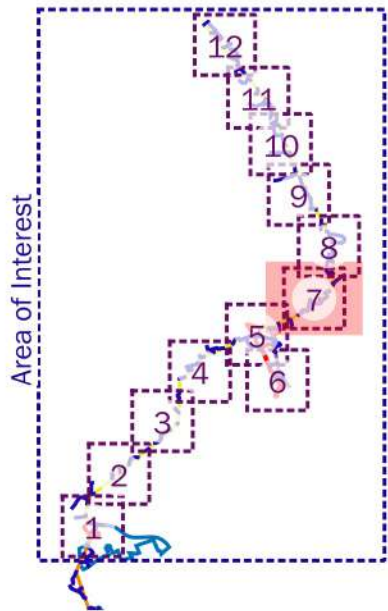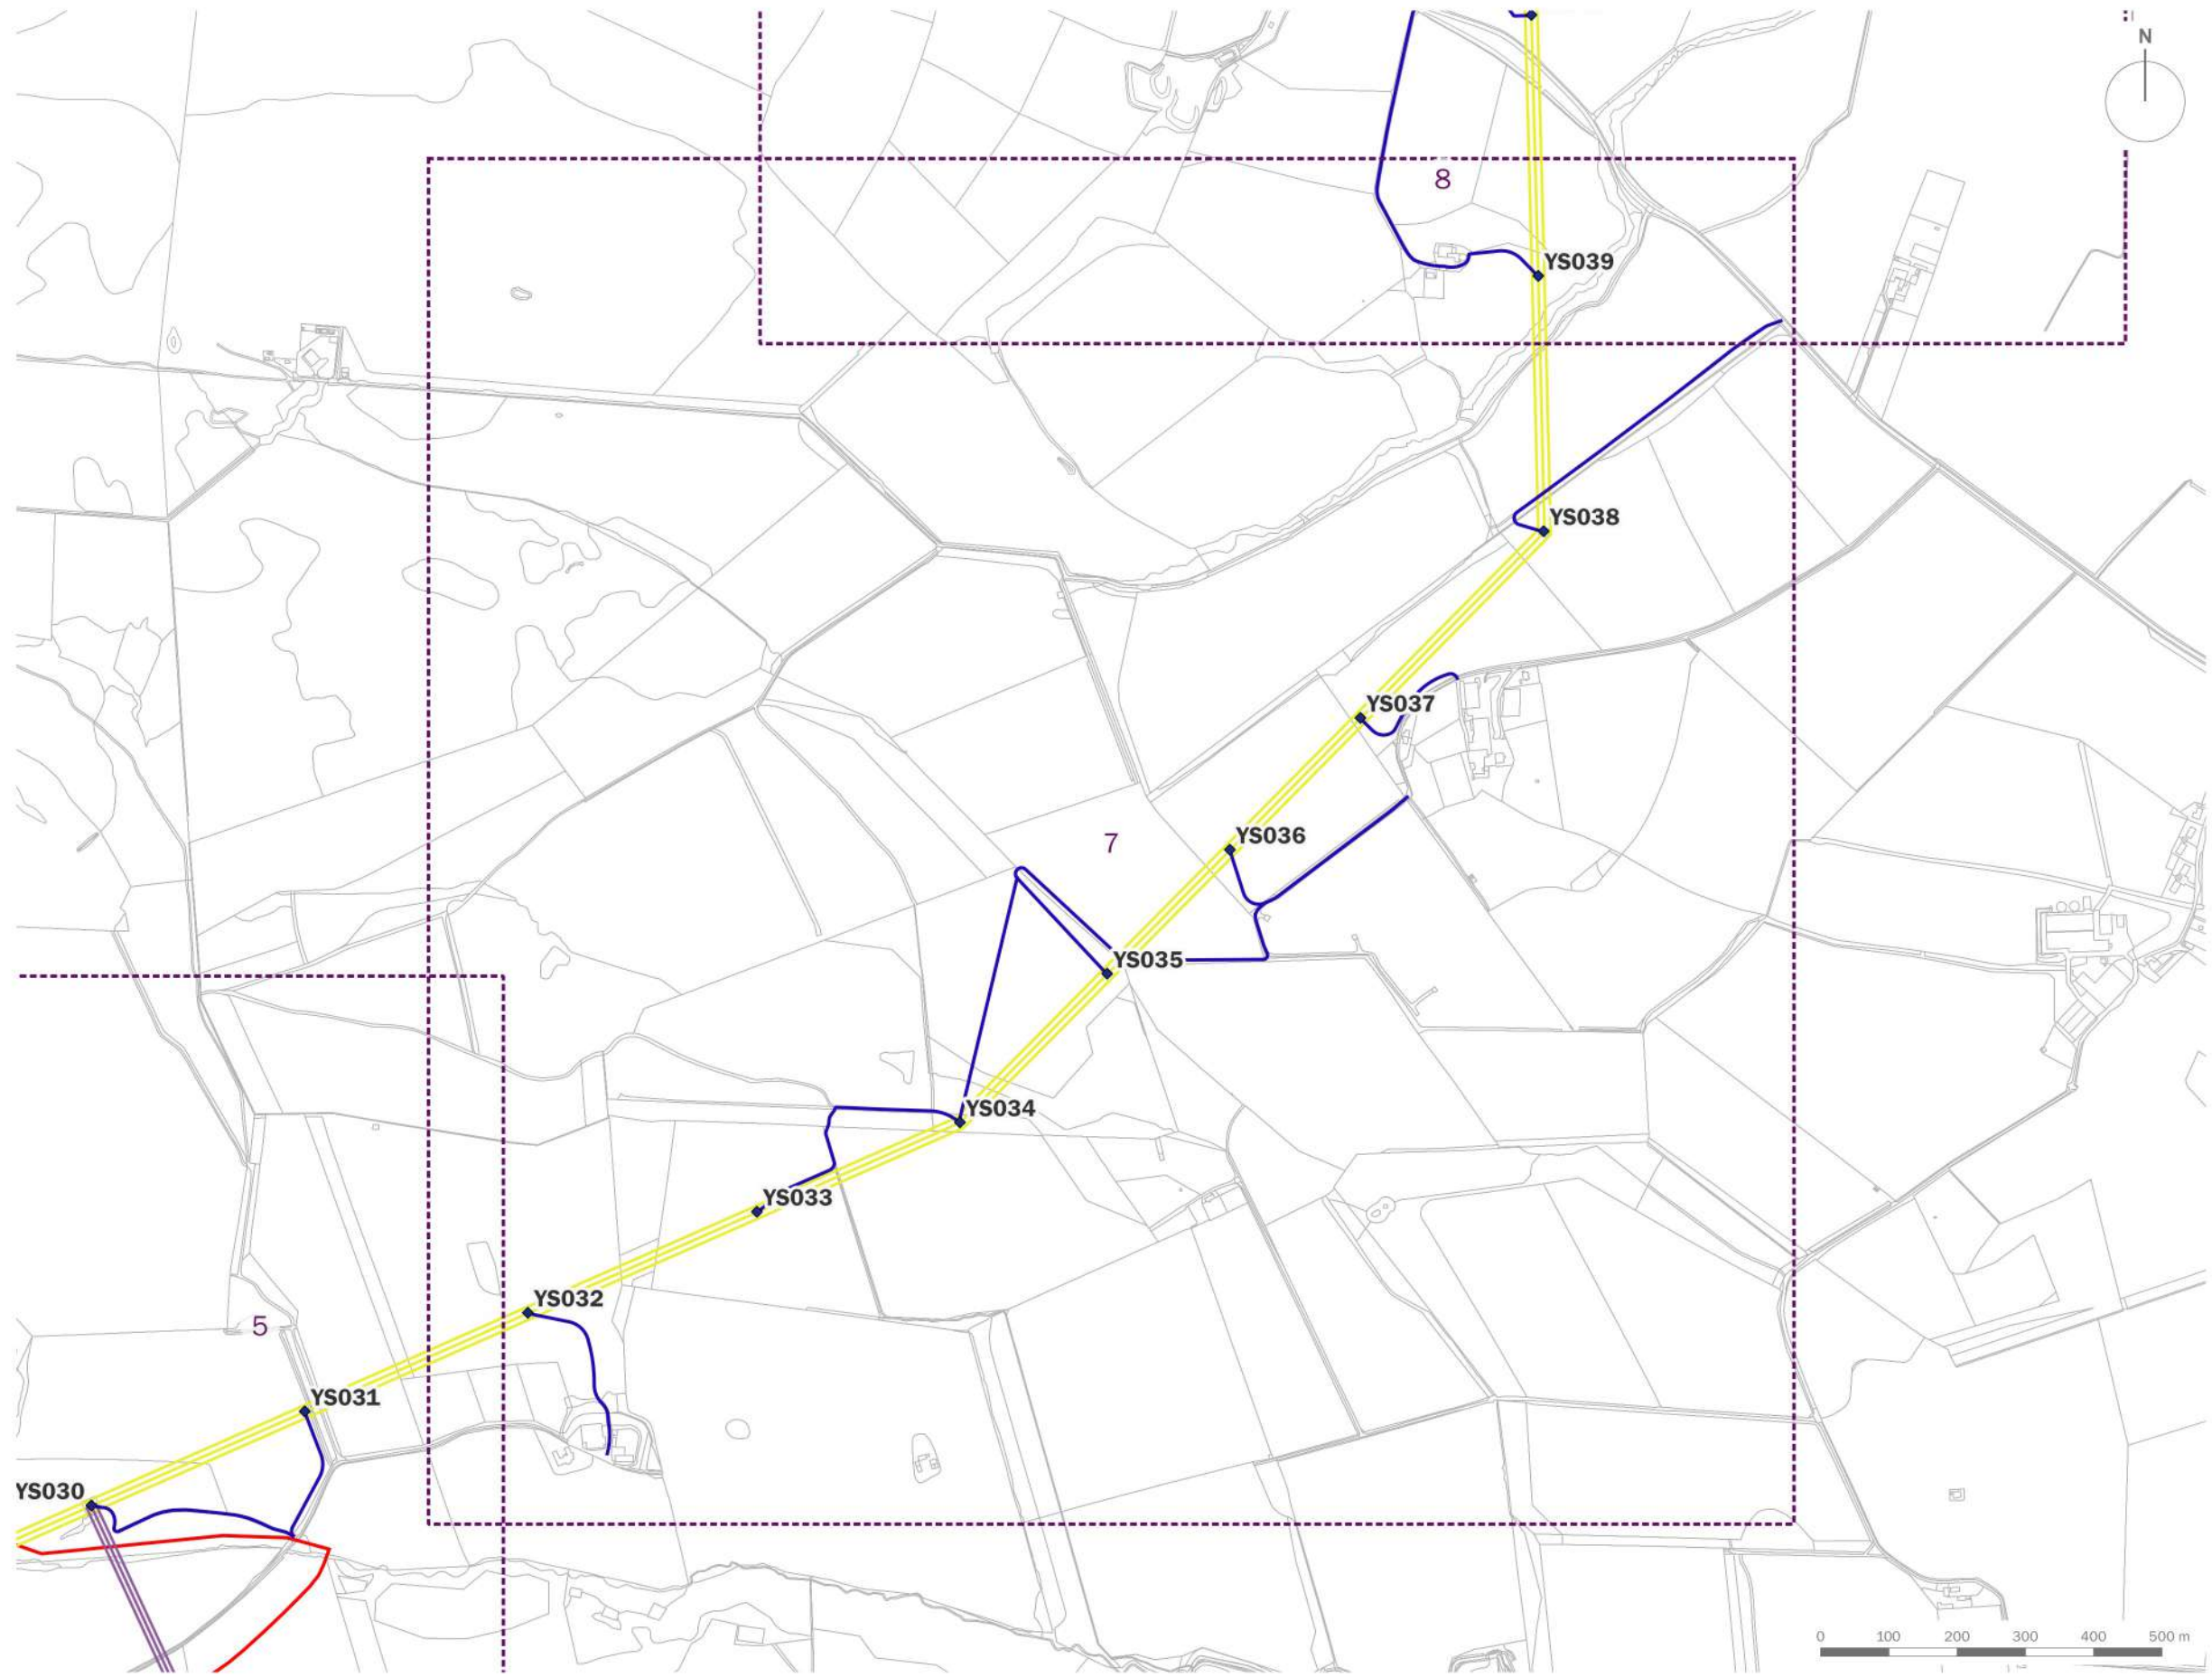



purpose of issue **PLANNING**

rev	description	date	by
-	Original	18/03/2025	DJo

date **18 MARCH 2025**
drawing number **edp8143_d068**
scale **1:10,000 @ A3**
drawn by **DJo**
checked **LMa**
QA **DJo**

client **SP Energy Networks**
project title **Tealing to Kincardine Upgrade Project**
drawing title **Tower Access Plan - YS OHL (Sheet 7 of 12)**

- Proposed Access Roads Access
- ◆ Tower
- YS OHL

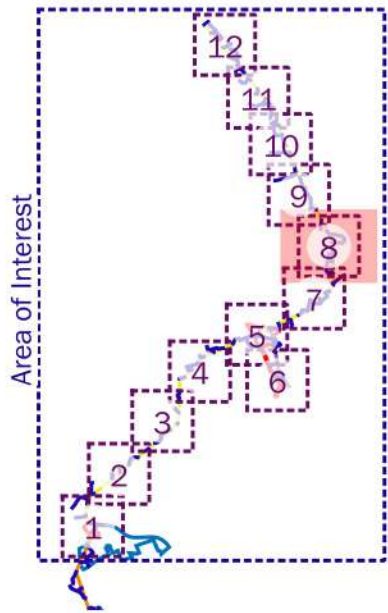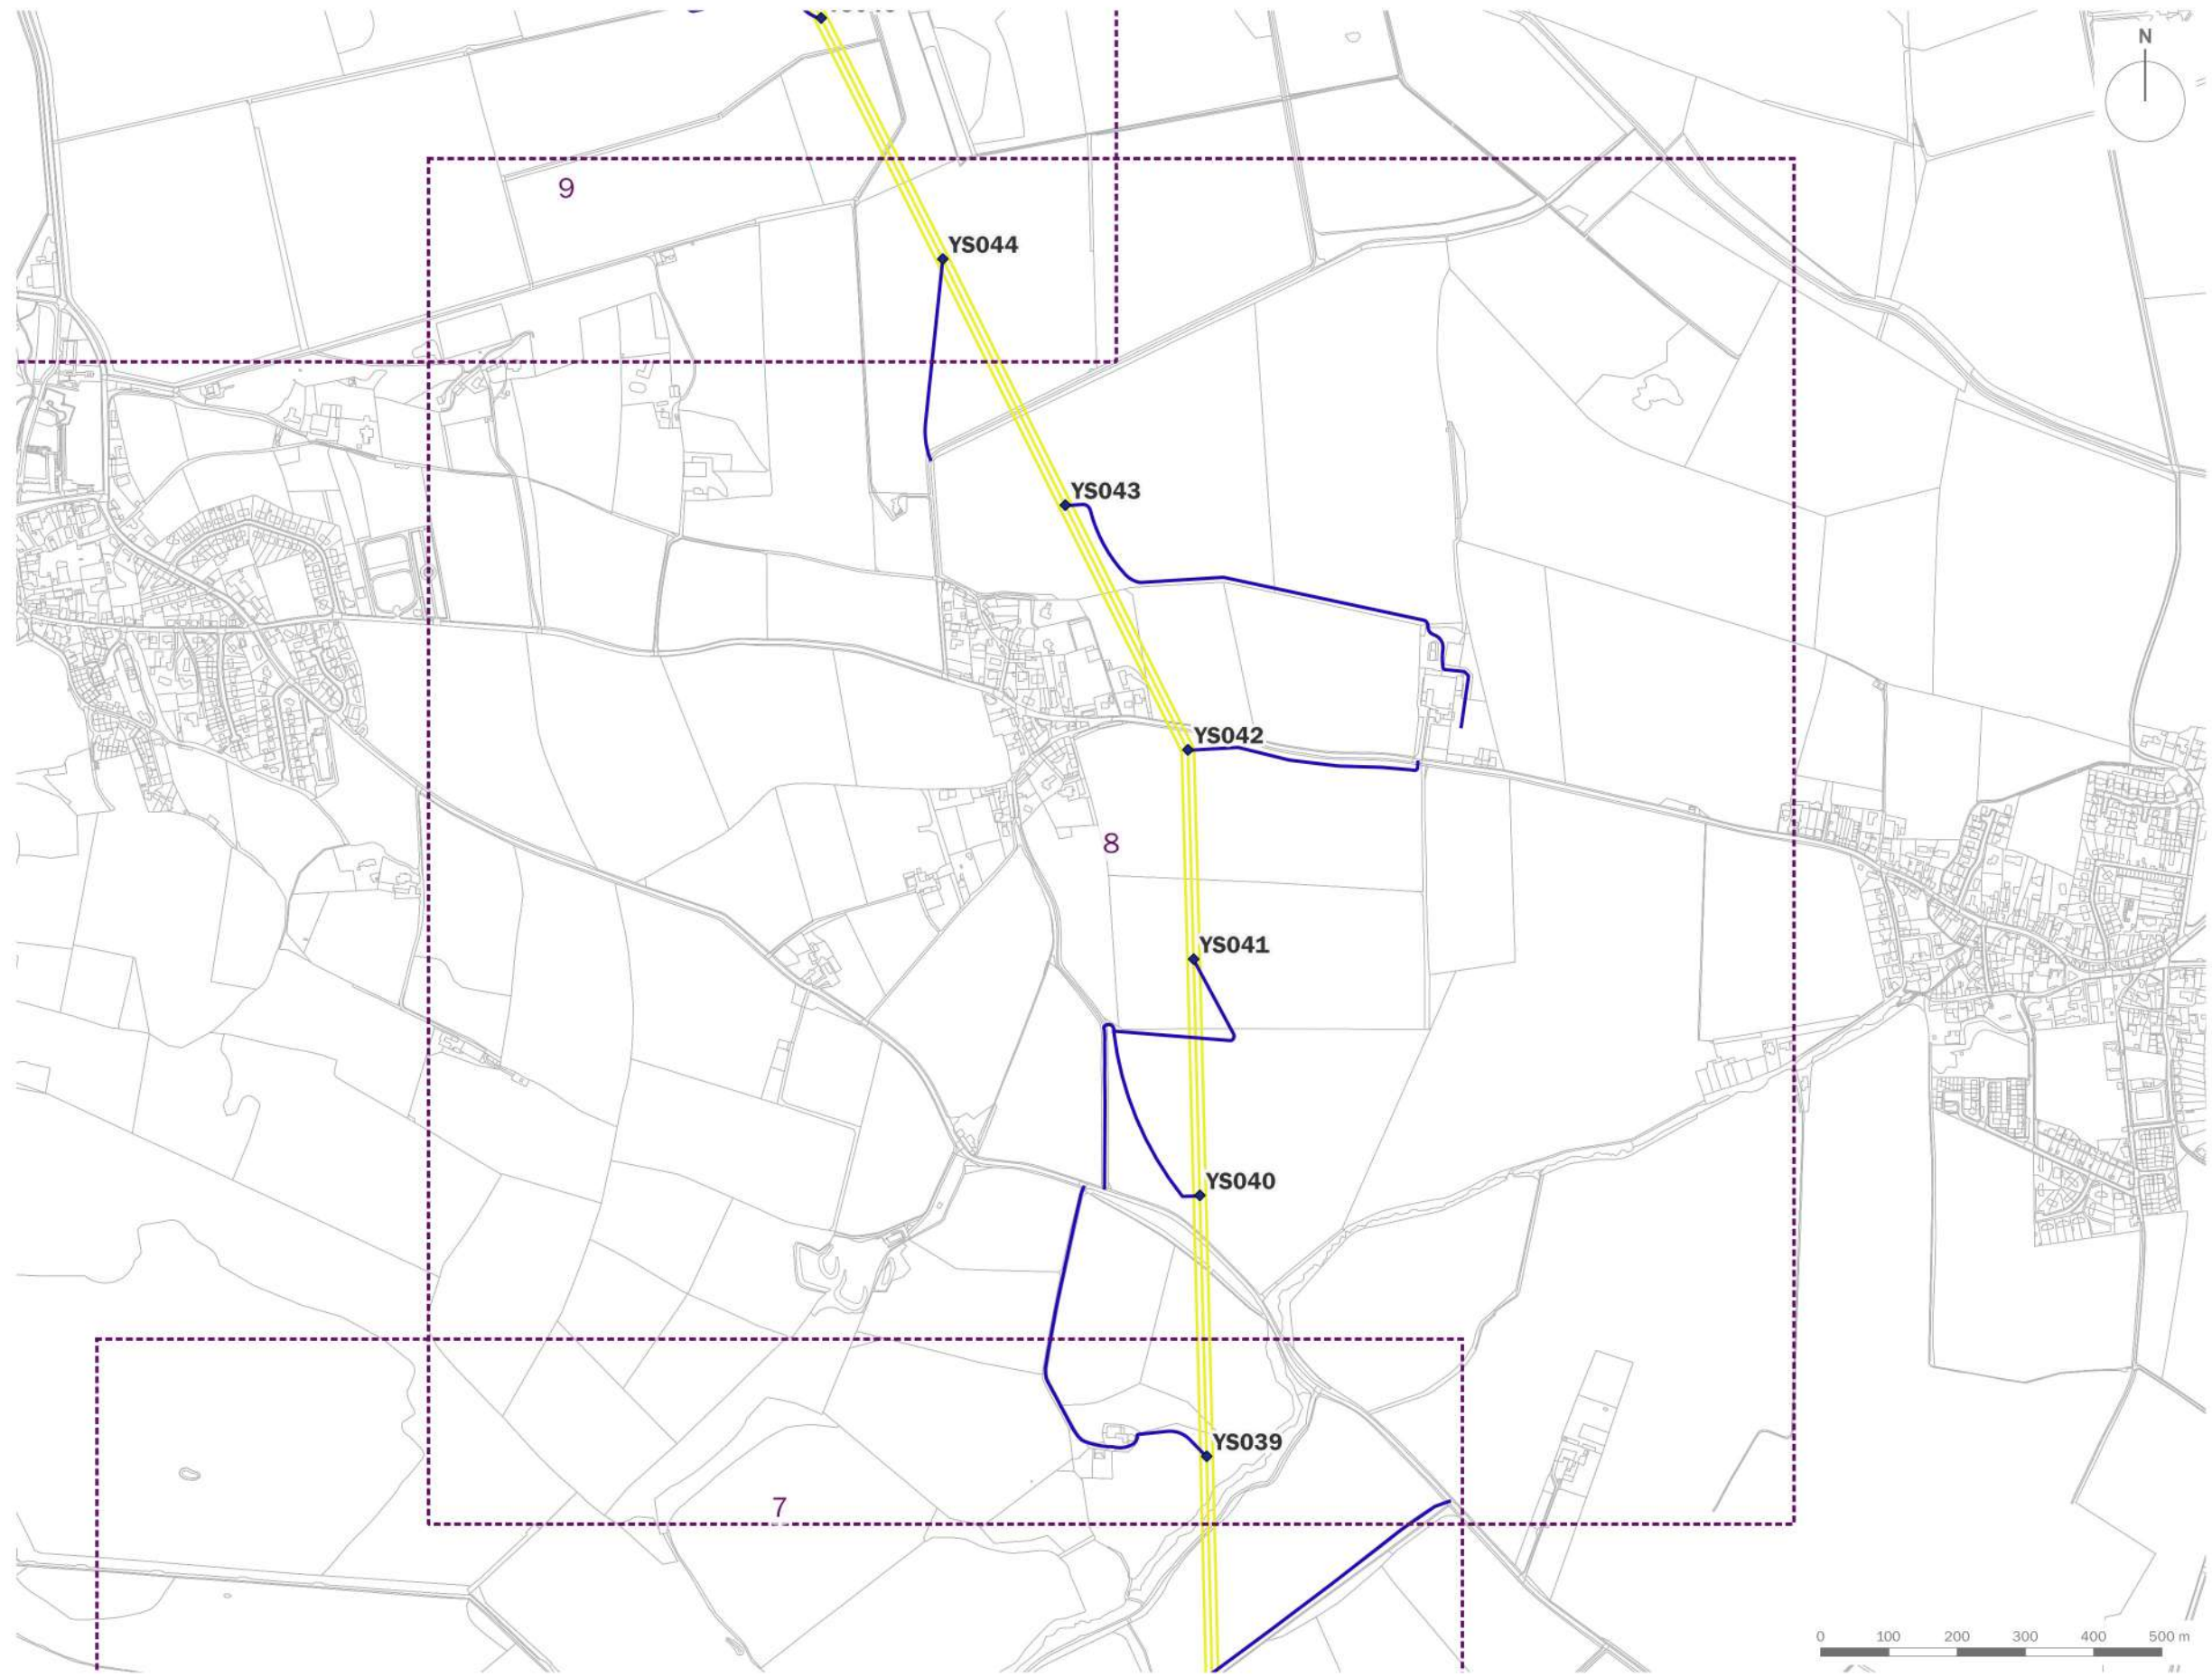



purpose of issue **PLANNING**

rev	description	date	by
-	Original	18/03/2025	DJo

date **18 MARCH 2025**
 drawing number **edp8143_d068**
 scale **1:10,000 @ A3**
 drawn by **DJo**
 checked **LMa**
 QA **DJo**

client **SP Energy Networks**
 project title **Tealing to Kincardine Upgrade Project**
 drawing title **Tower Access Plan - YS OHL (Sheet 8 of 12)**

- Proposed Access Roads Access
- ◆ Tower
- YS OHL

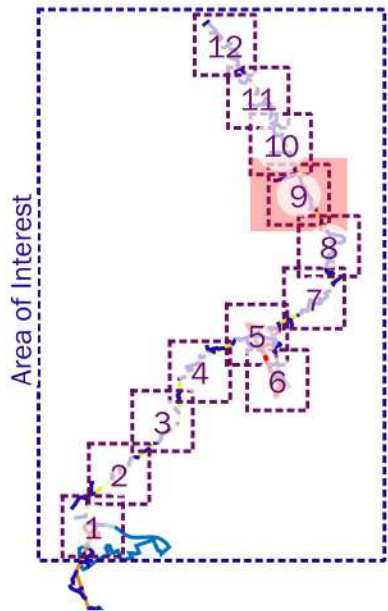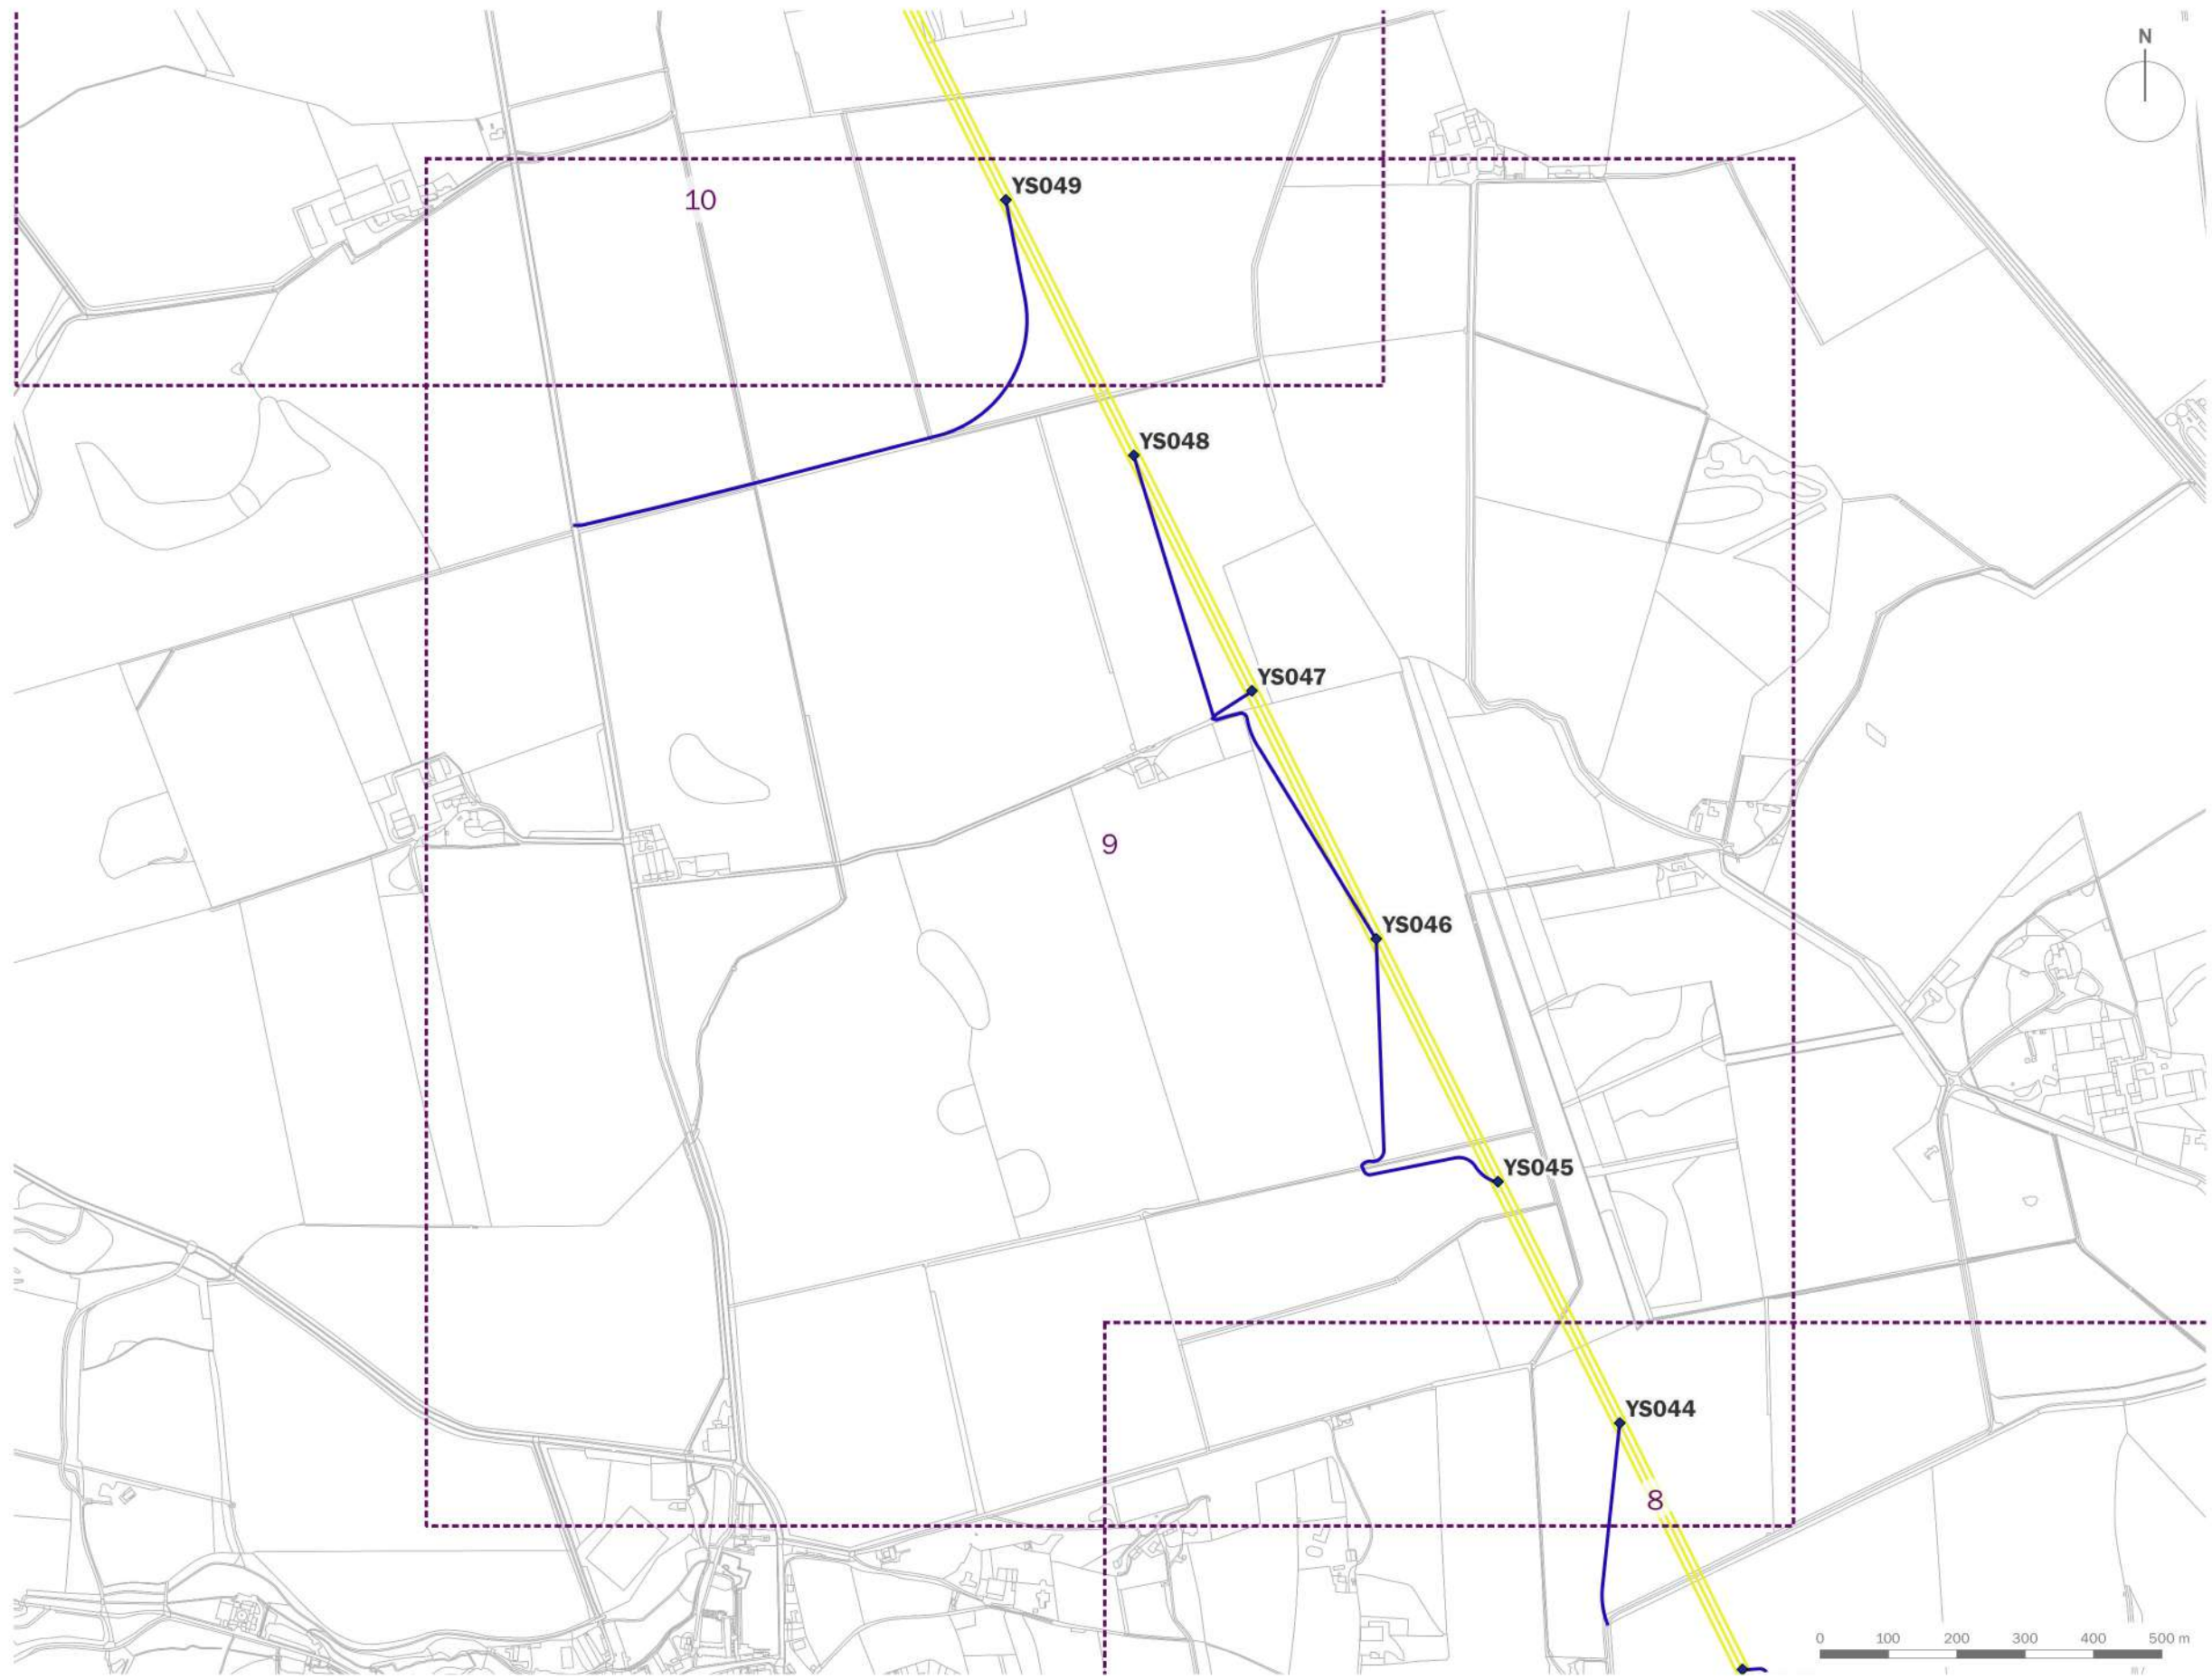



purpose of issue **PLANNING**

rev	description	date	by
-	Original	18/03/2025	DJo

date **18 MARCH 2025**
 drawing number **edp8143_d068**
 scale **1:10,000 @ A3**
 drawn by **DJo**
 checked **LMa**
 QA **DJo**

client **SP Energy Networks**
 project title **Tealing to Kincardine Upgrade Project**
 drawing title **Tower Access Plan - YS OHL (Sheet 9 of 12)**

-  Proposed Access Roads Access
-  Tower
-  YS OHL

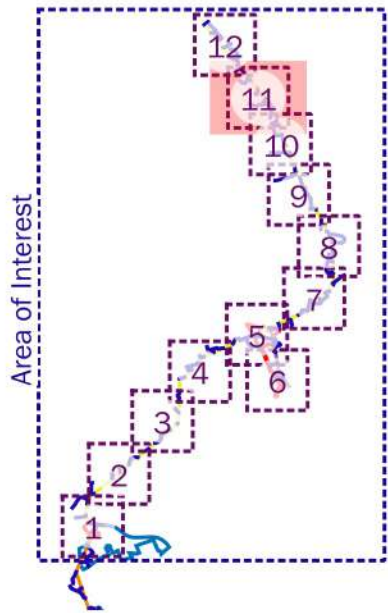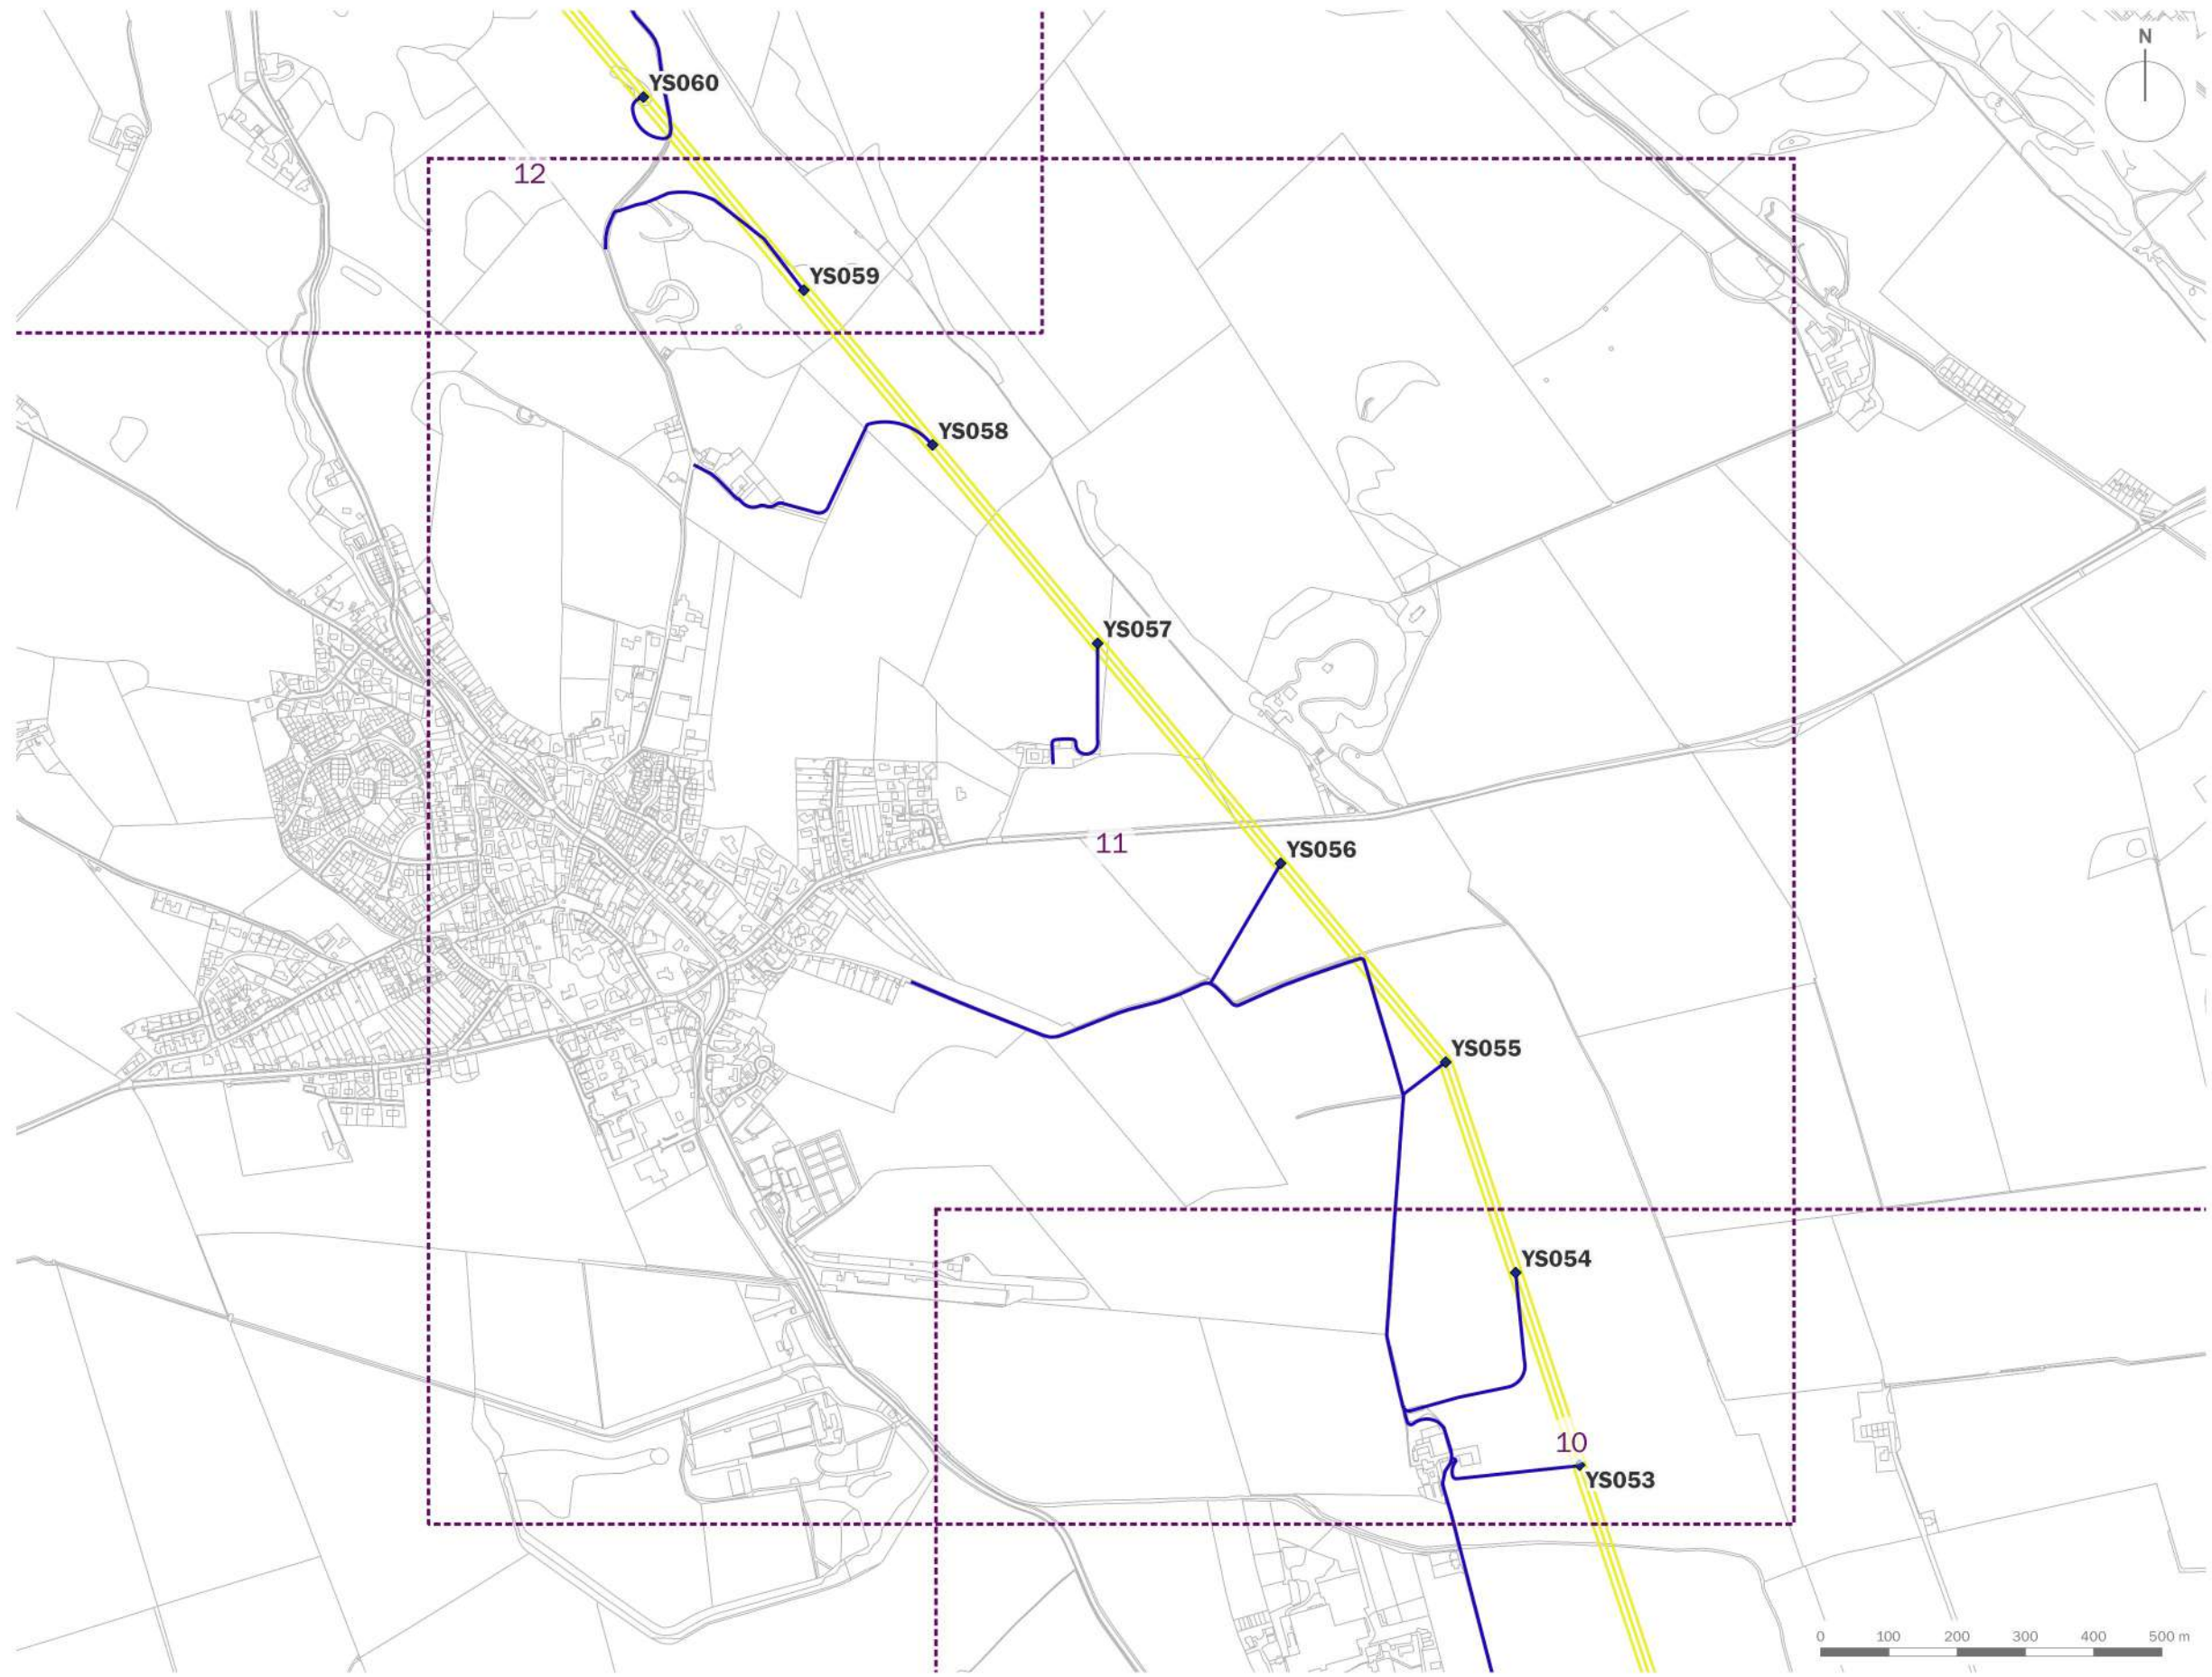


purpose of issue **PLANNING**

rev	description	date	by
-	Original	18/03/2025	DJo

date **18 MARCH 2025**
 drawing number **edp8143_d068**
 scale **1:10,000 @ A3**
 drawn by **DJo**
 checked **LMa**
 QA **DJo**

client **SP Energy Networks**
 project title **Tealing to Kincardine Upgrade Project**
 drawing title **Tower Access Plan - YS OHL (Sheet 11 of 12)**

- Proposed Access Roads Access
- ◆ Tower
- YS OHL

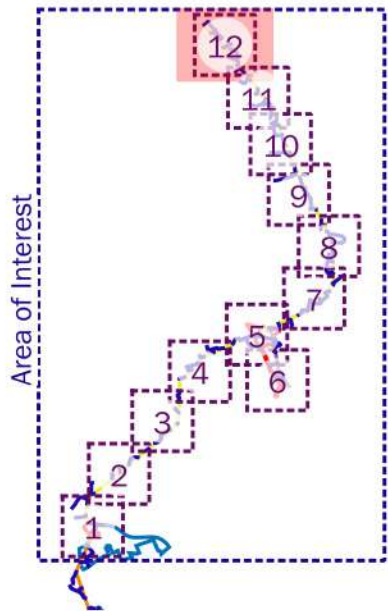

purpose of issue **PLANNING**

rev	description	date	by
-	Original	18/03/2025	DJo

date **18 MARCH 2025**
drawing number **edp8143_d068**
scale **1:10,000 @ A3**
drawn by **DJo**
checked **LMa**
QA **DJo**

client **SP Energy Networks**
project title **Tealing to Kincardine Upgrade Project**
drawing title **Tower Access Plan - YS OHL (Sheet 12 of 12)**