


Legend

- Section break
- ▭ Study Area
- ▲ Connection Points
- ▨ Preferred Route Option

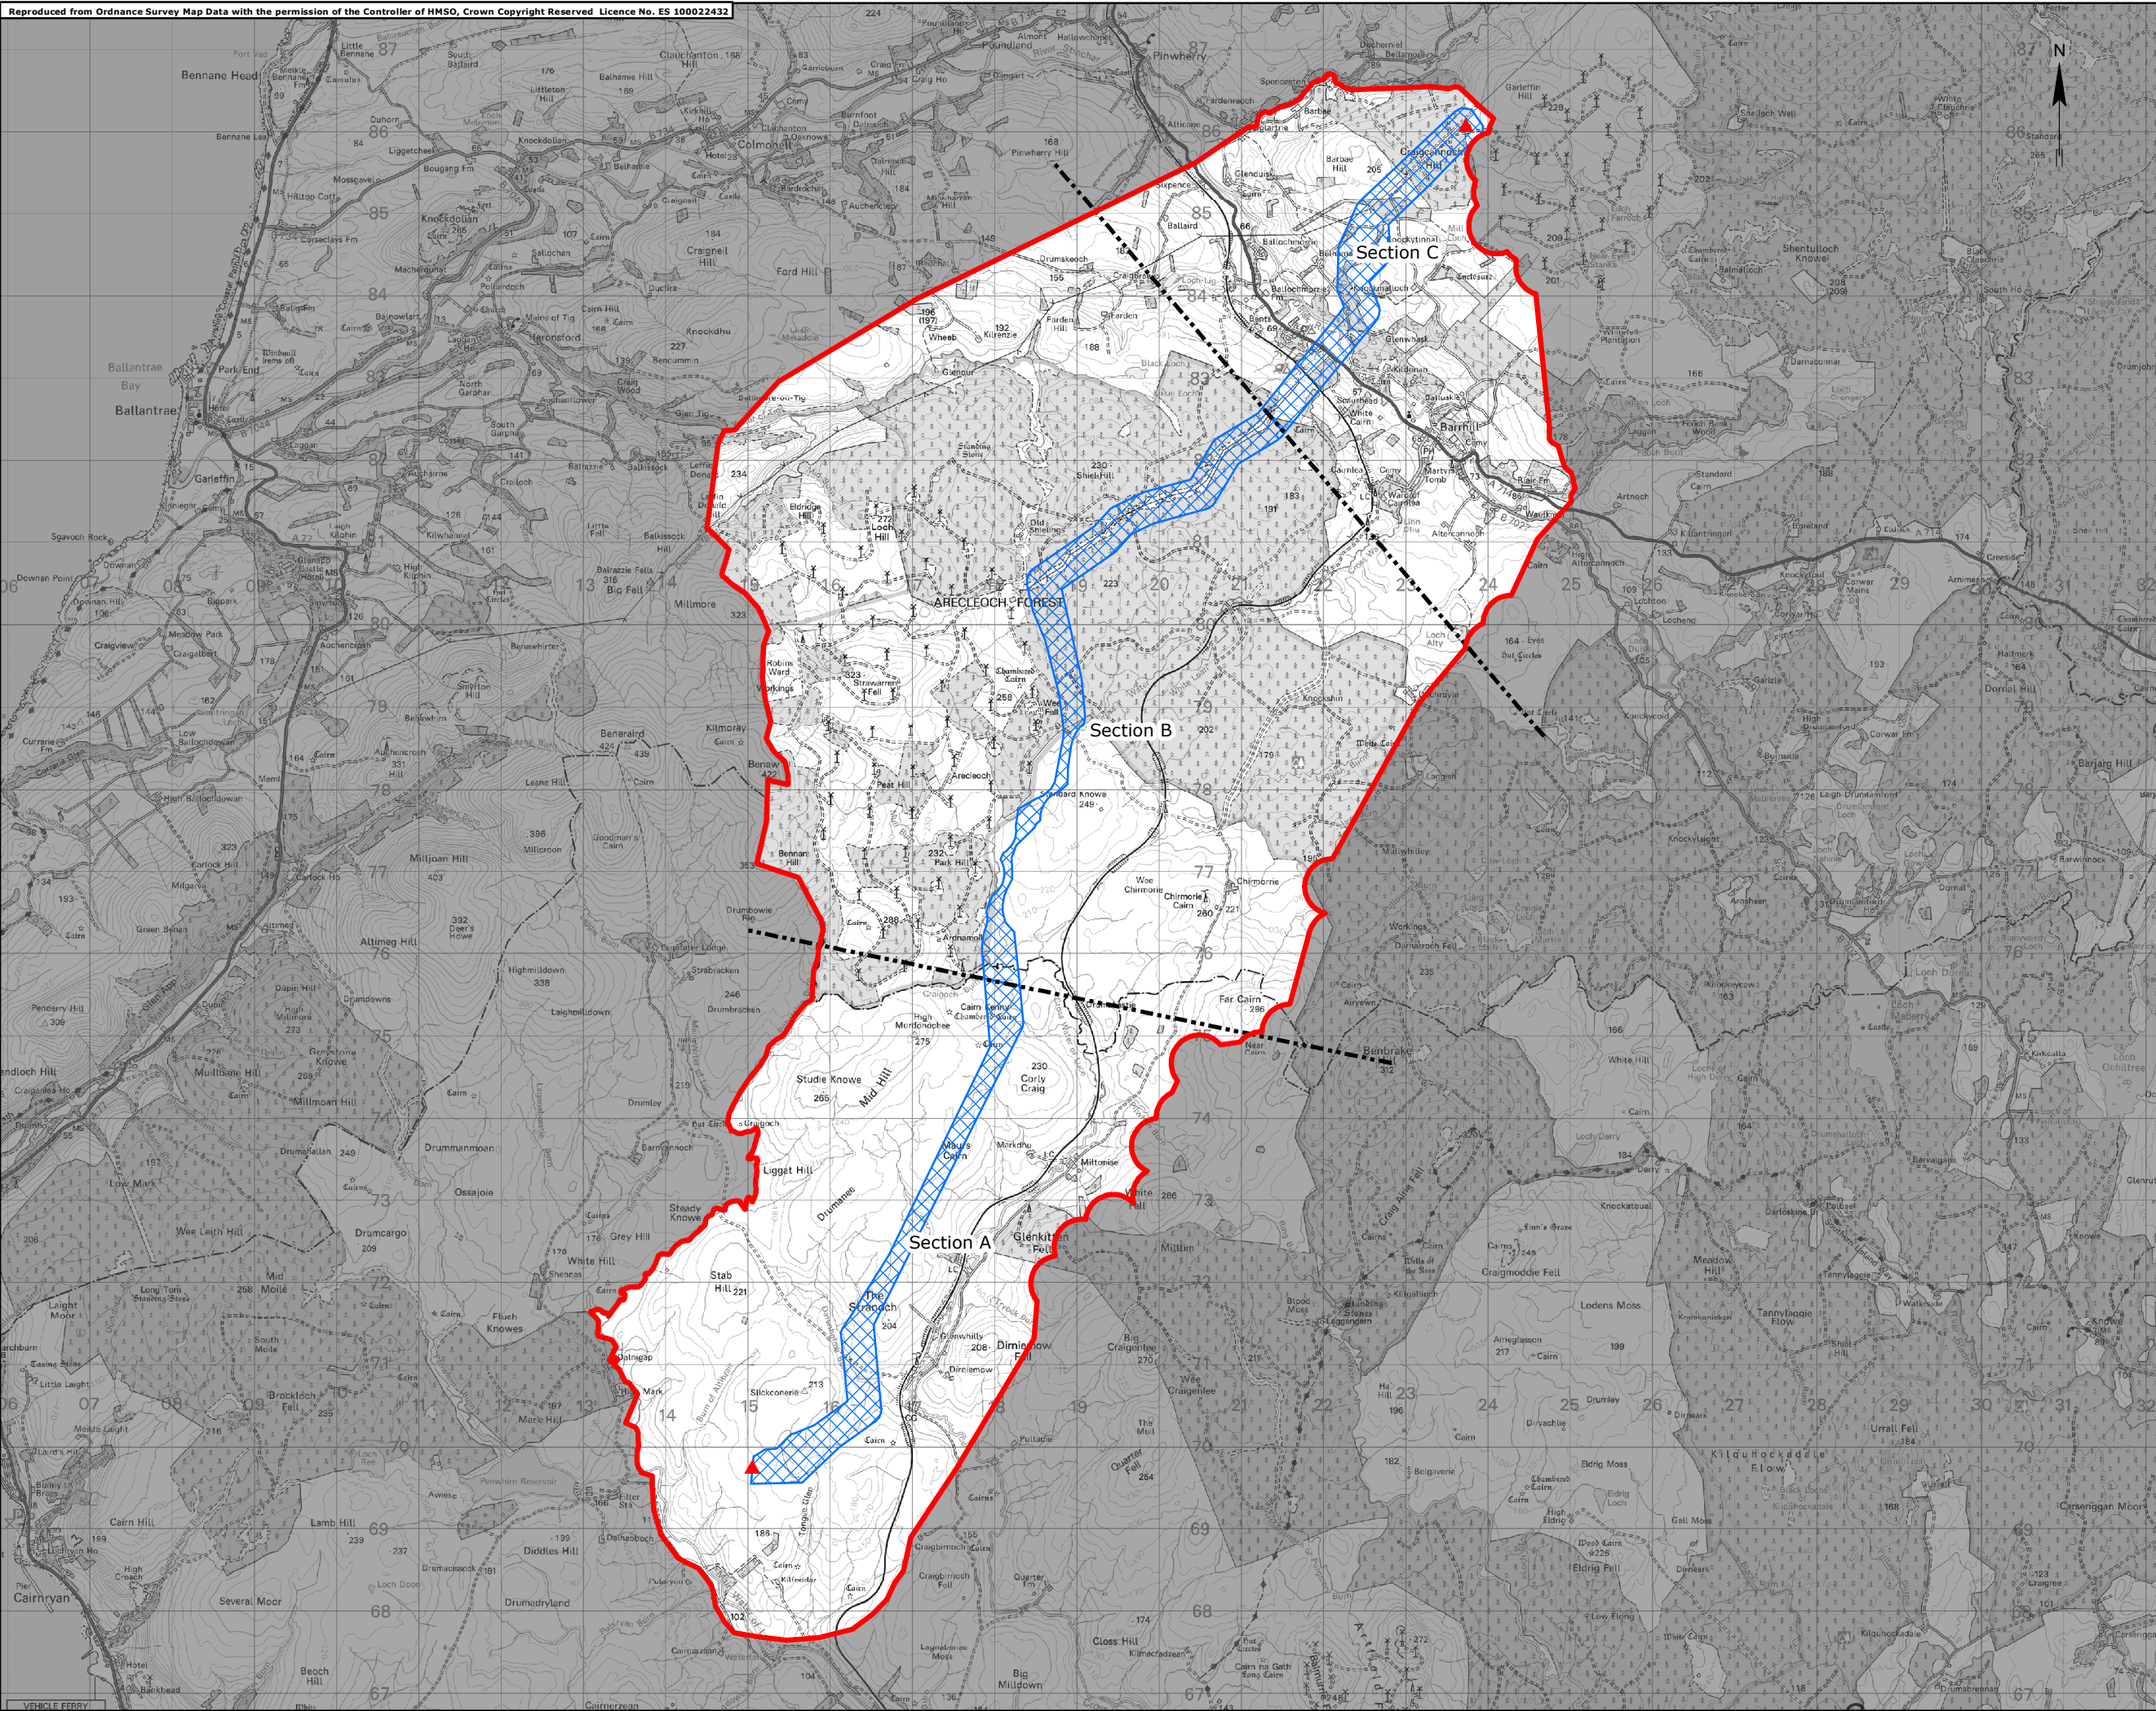

Title Figure 4.4:
Preferred Route Option

Project No. UK1222885

Site Stranoch Wind Farm
Grid Connection
Routeing Strategy

Client SP Energy Networks

Date February 2017

Scale 1:75,000 @ A3

Issue 1 Drawn by RC