


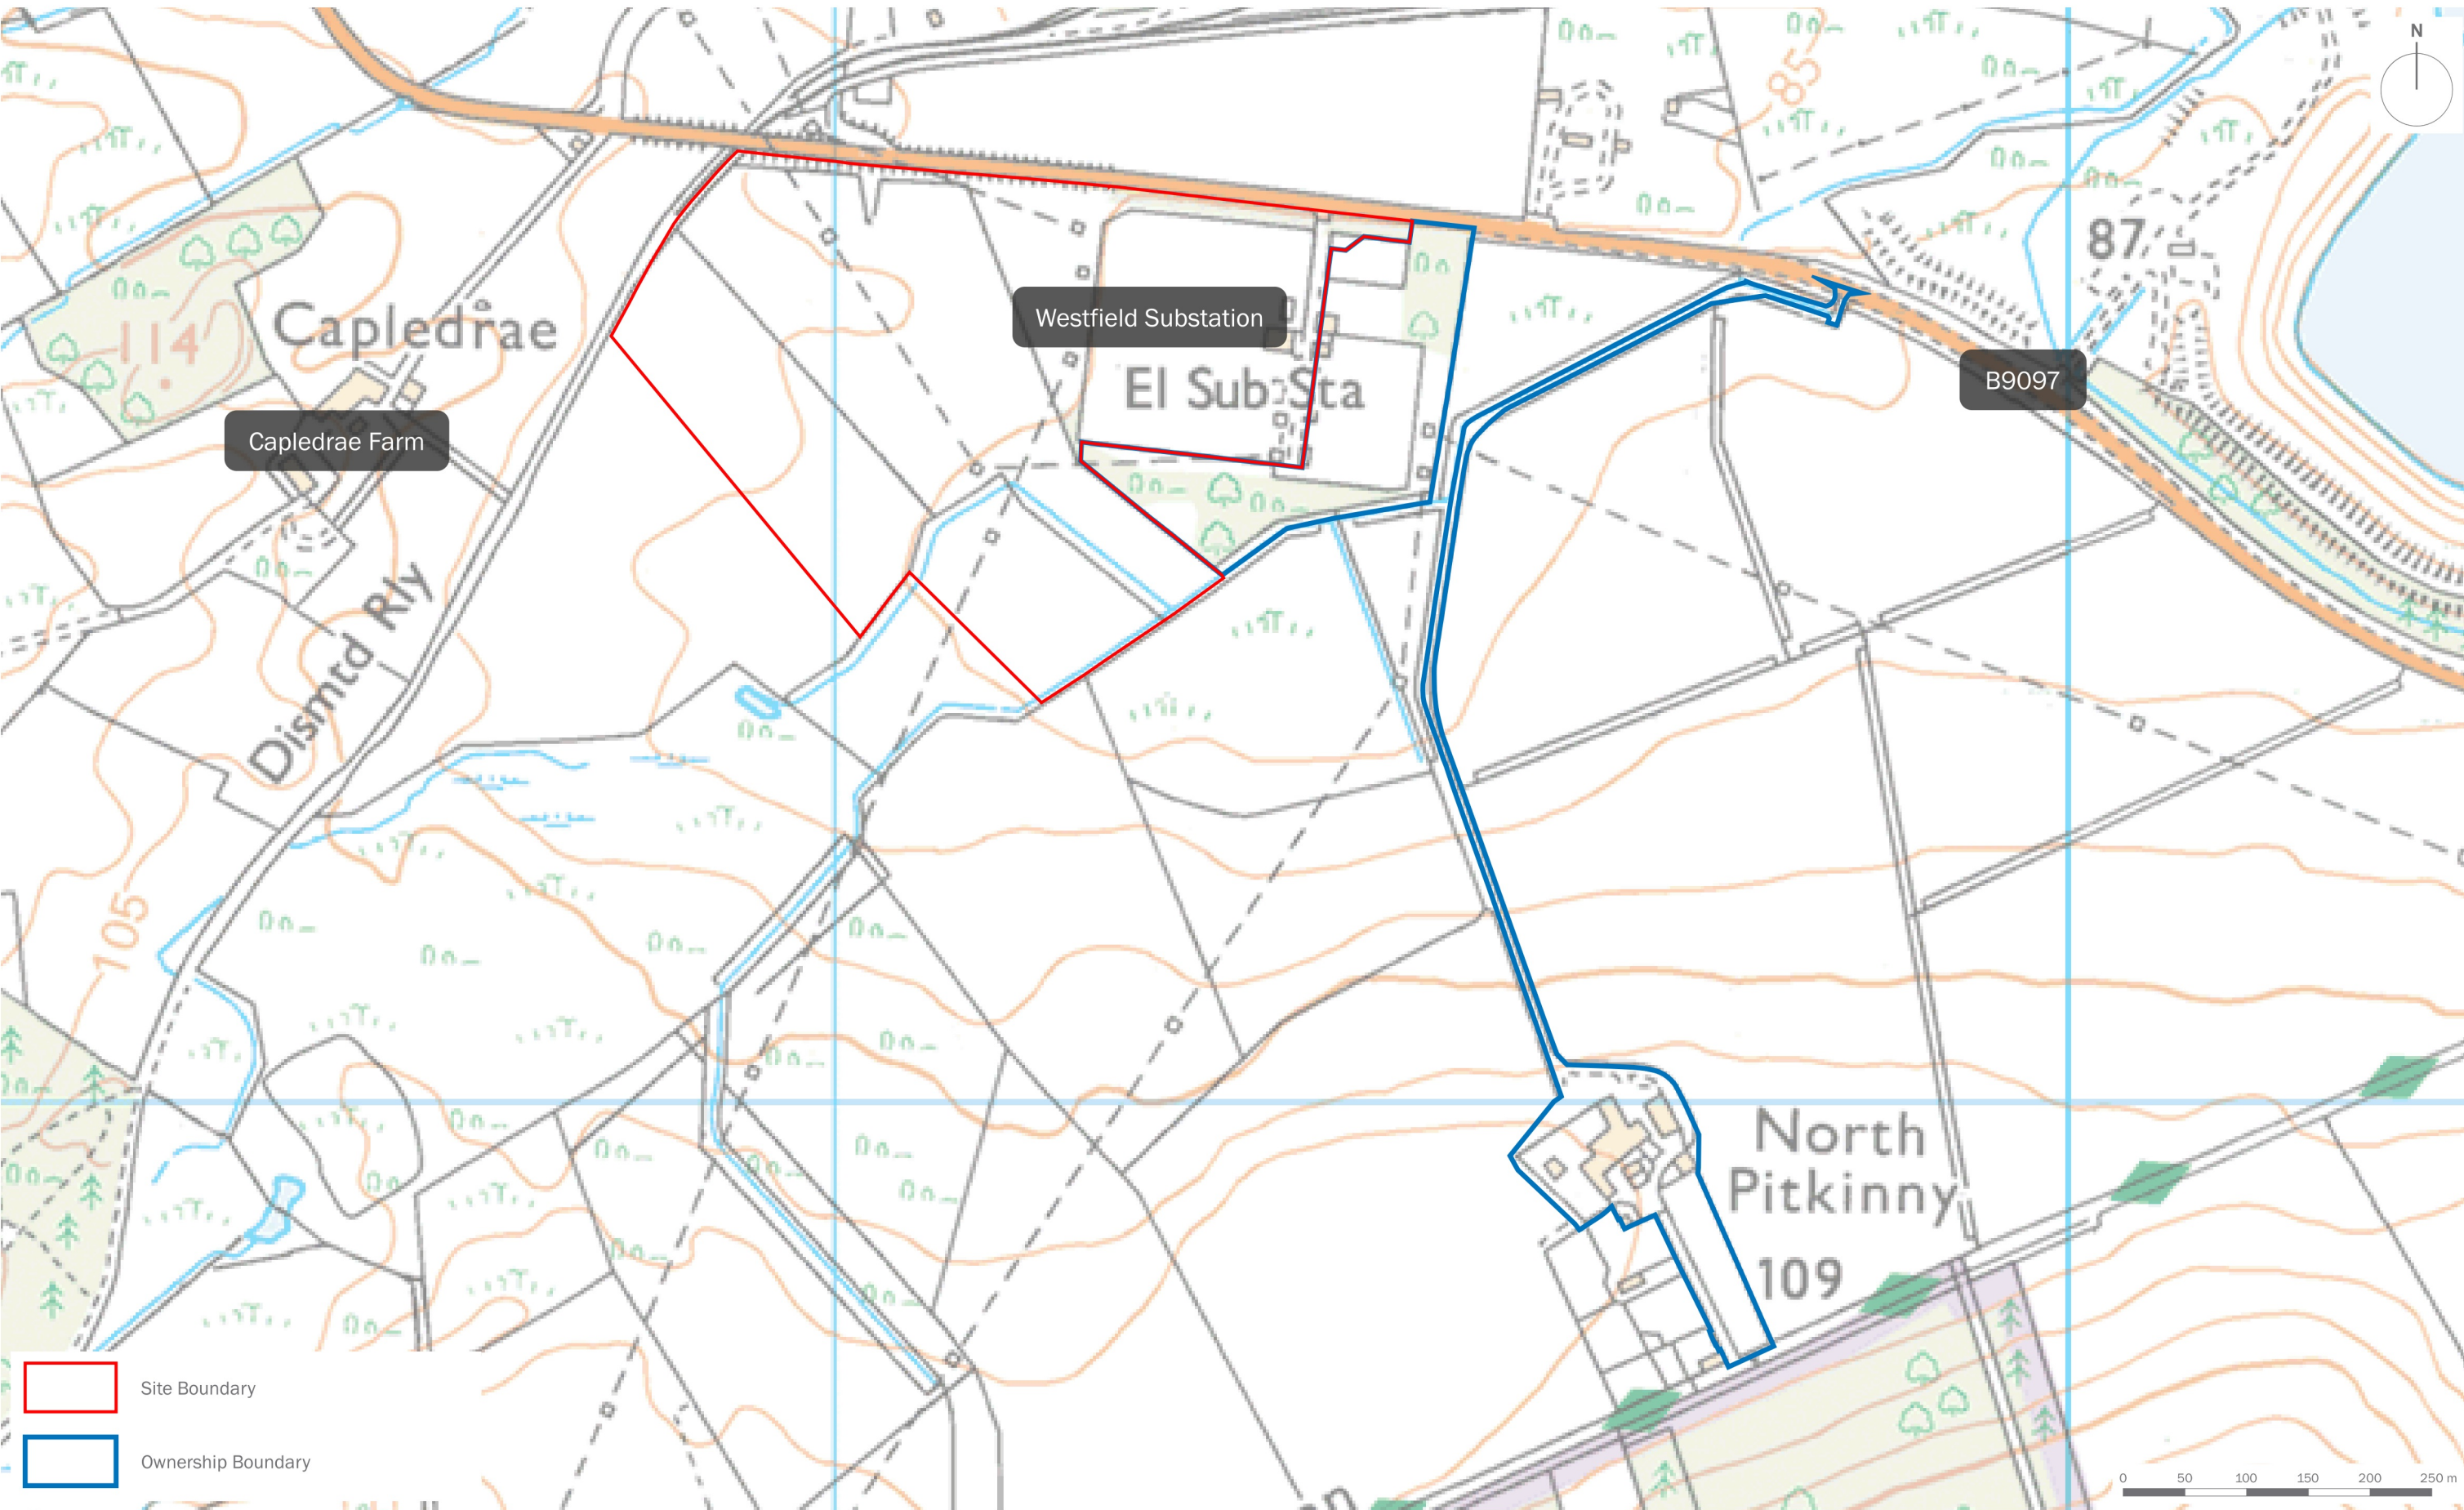

purpose of issue **PLANNING**

date
drawing number
scale
drawn by
checked
QA

15 APRIL 2026
edp8754_d016c
1:5,000 @ A3
DJo
LMa
RBa

client
SP Transmission
project title
Westfield Substation Extension
drawing title
Figure 1.2: Site Location Plan