


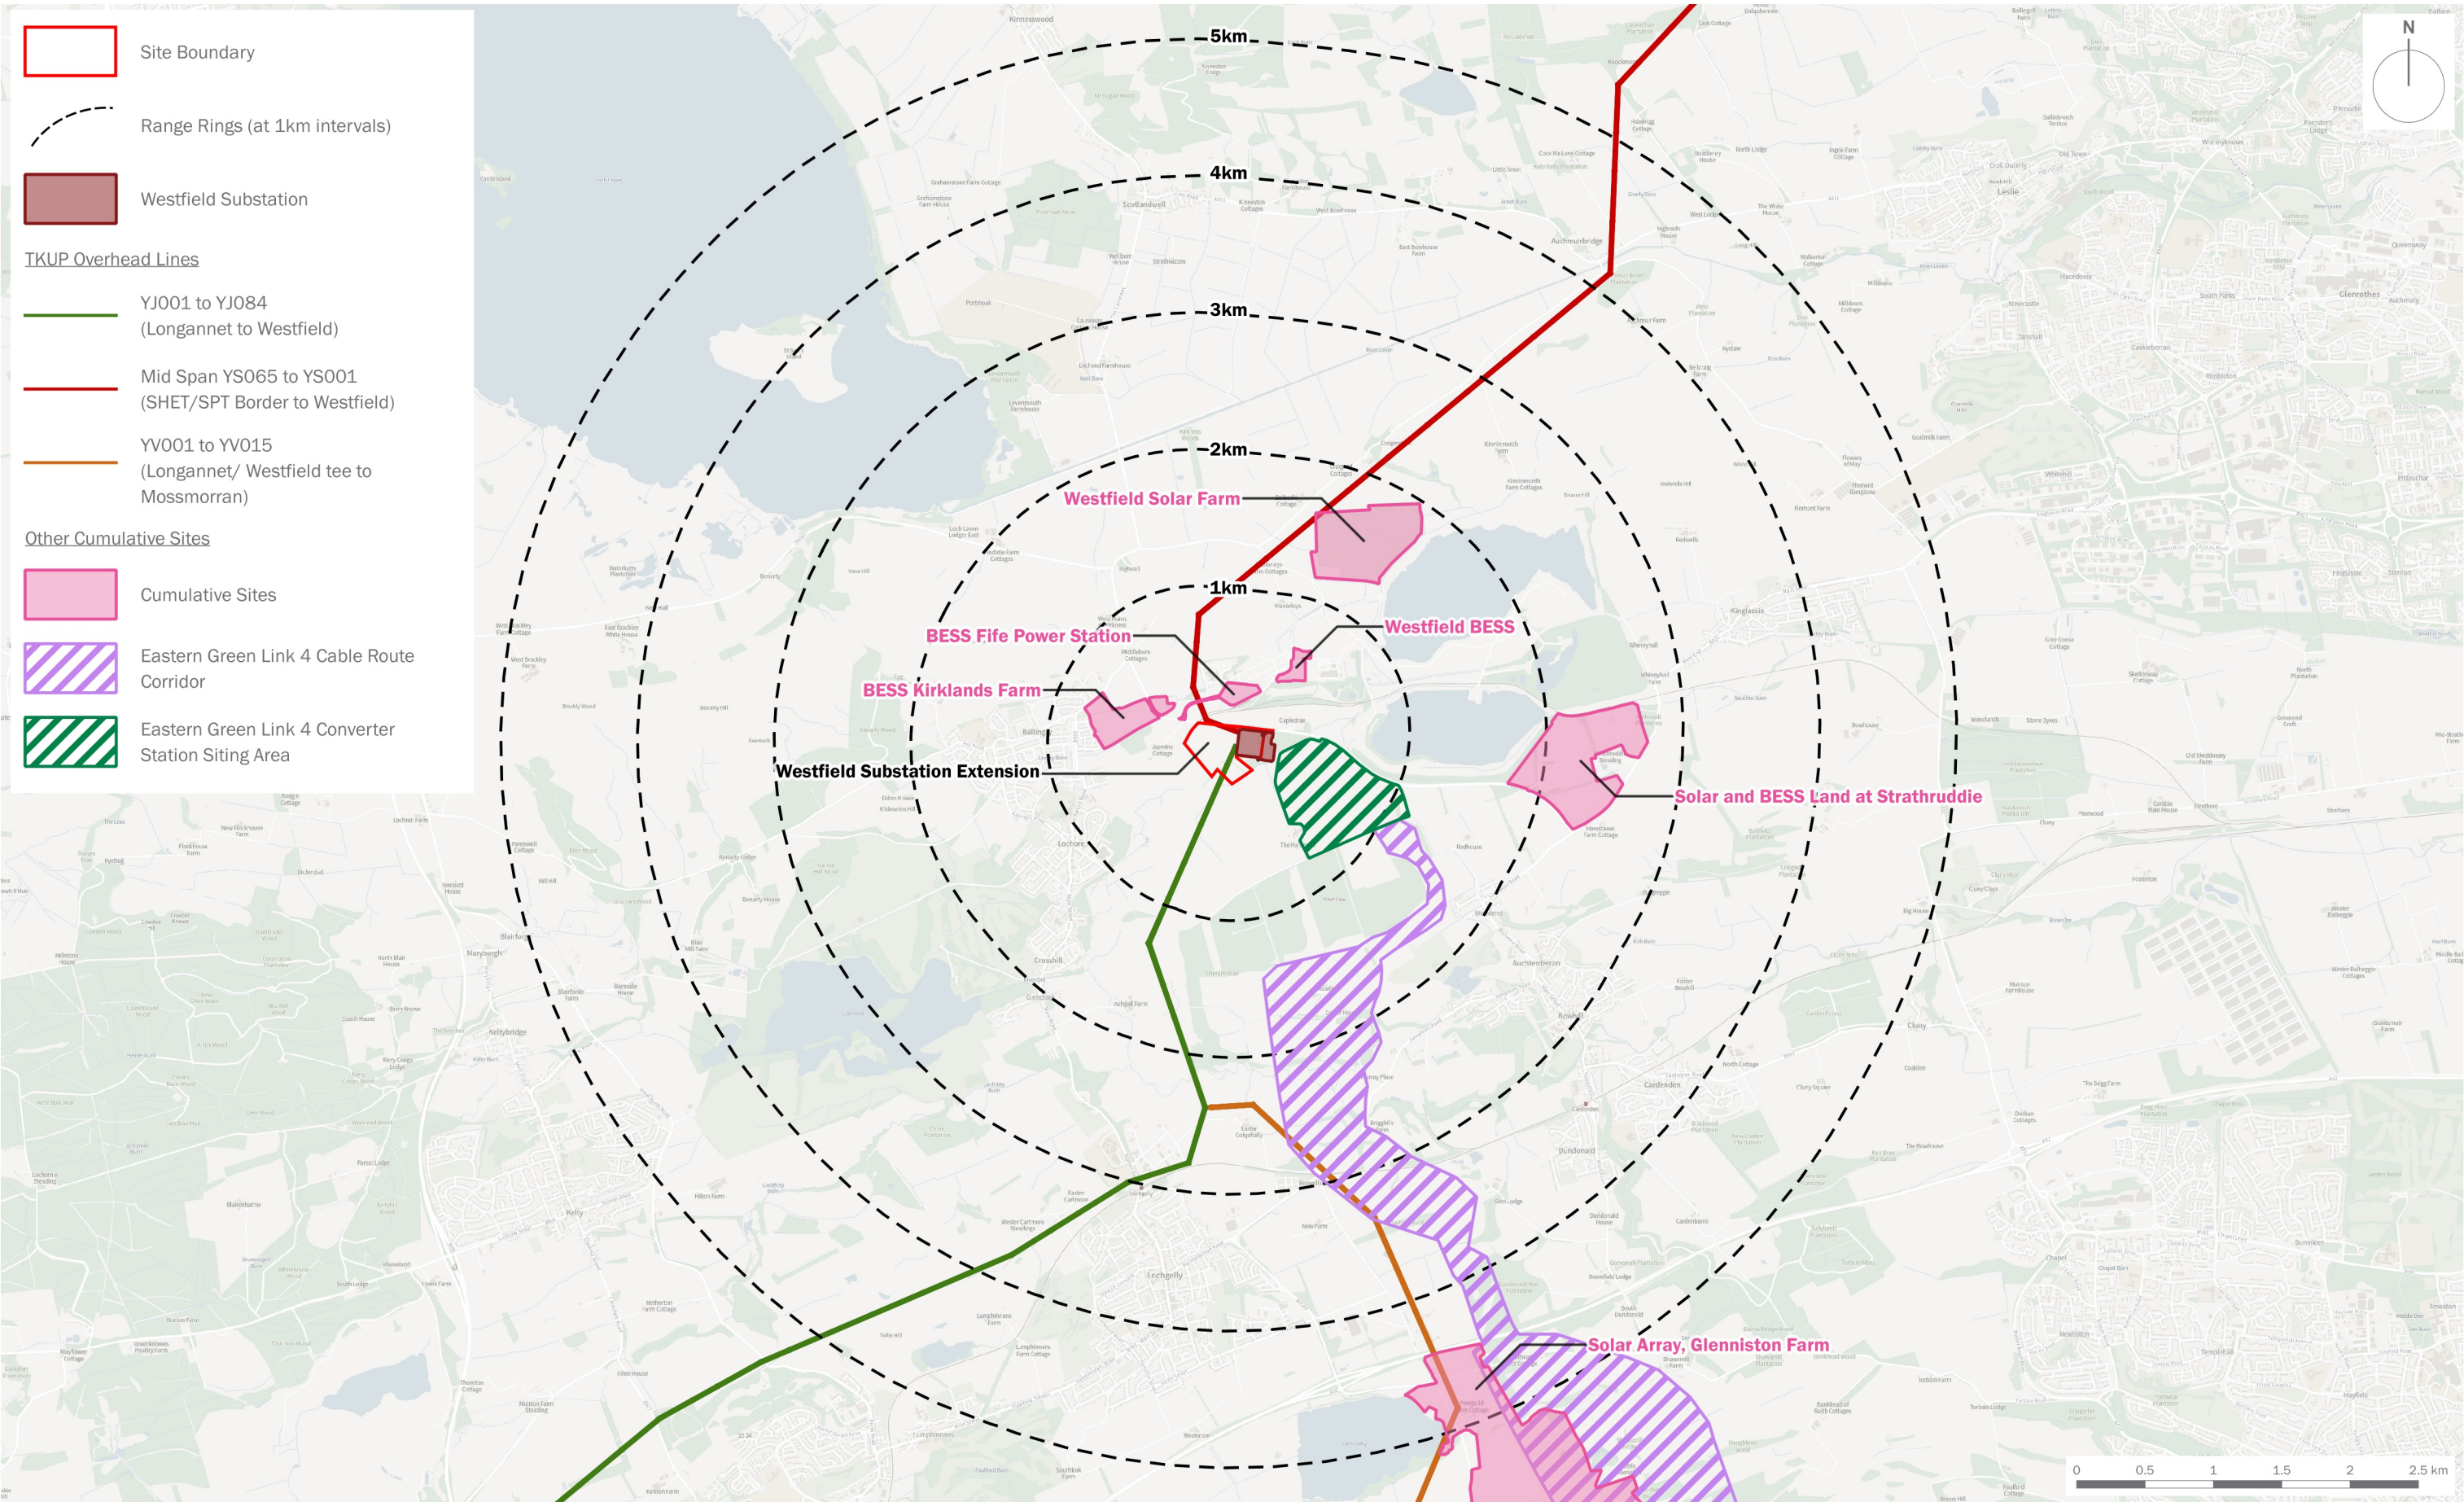

purpose of issue **PLANNING**

date **15 APRIL 2026**  
drawing number **edp8754\_d021d**  
scale **1:45,000 @ A3**  
drawn by **DJo**  
checked **MMm**  
QA **JFr**

client **SP Transmission**  
project title **Westfield Substation Extension**  
drawing title **Figure 12.1: Cumulative Site Locations**