



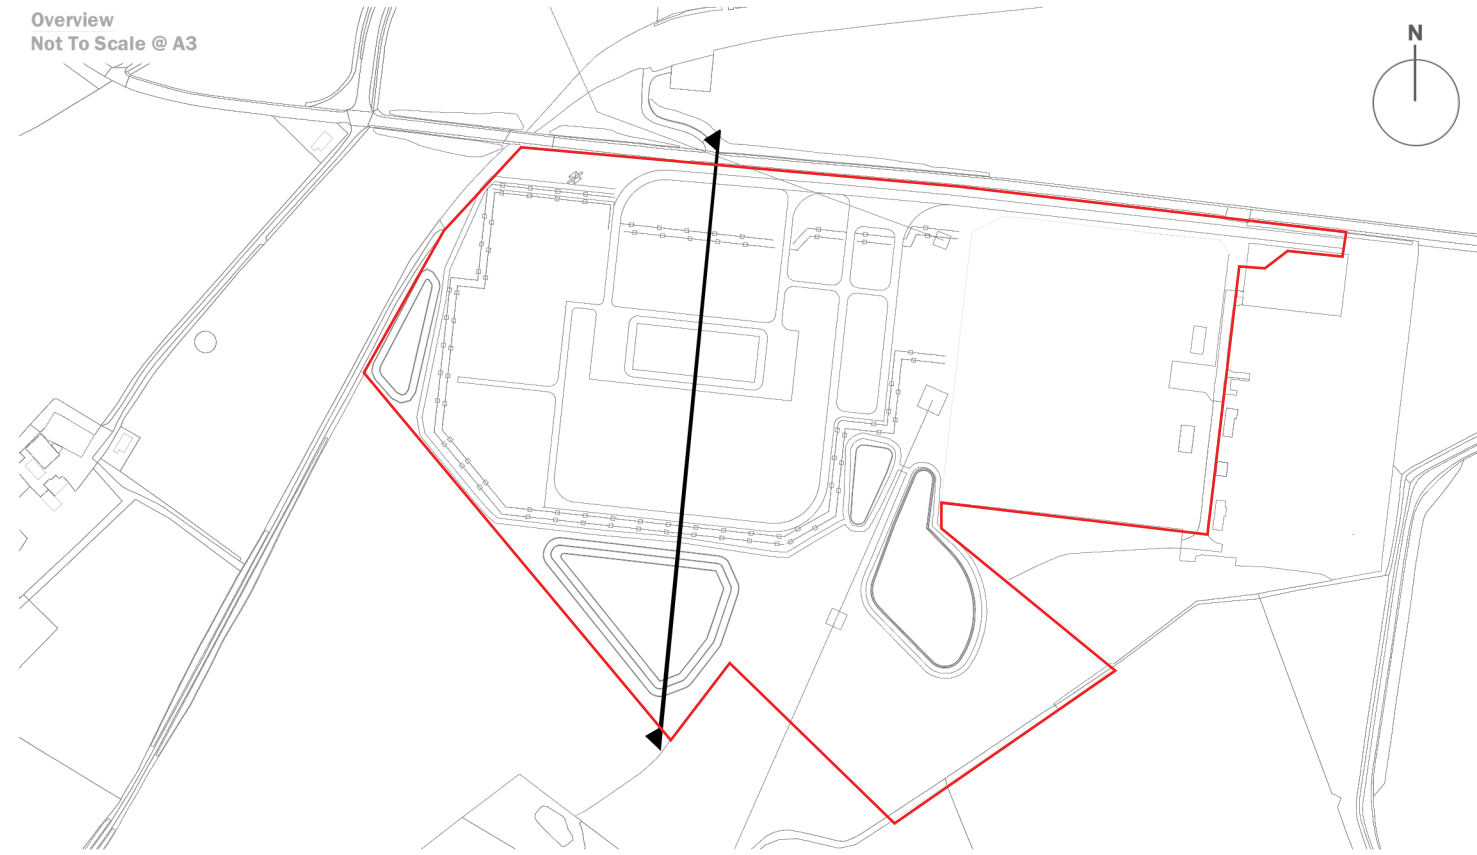

Cross-section
1:1,000 @ A3

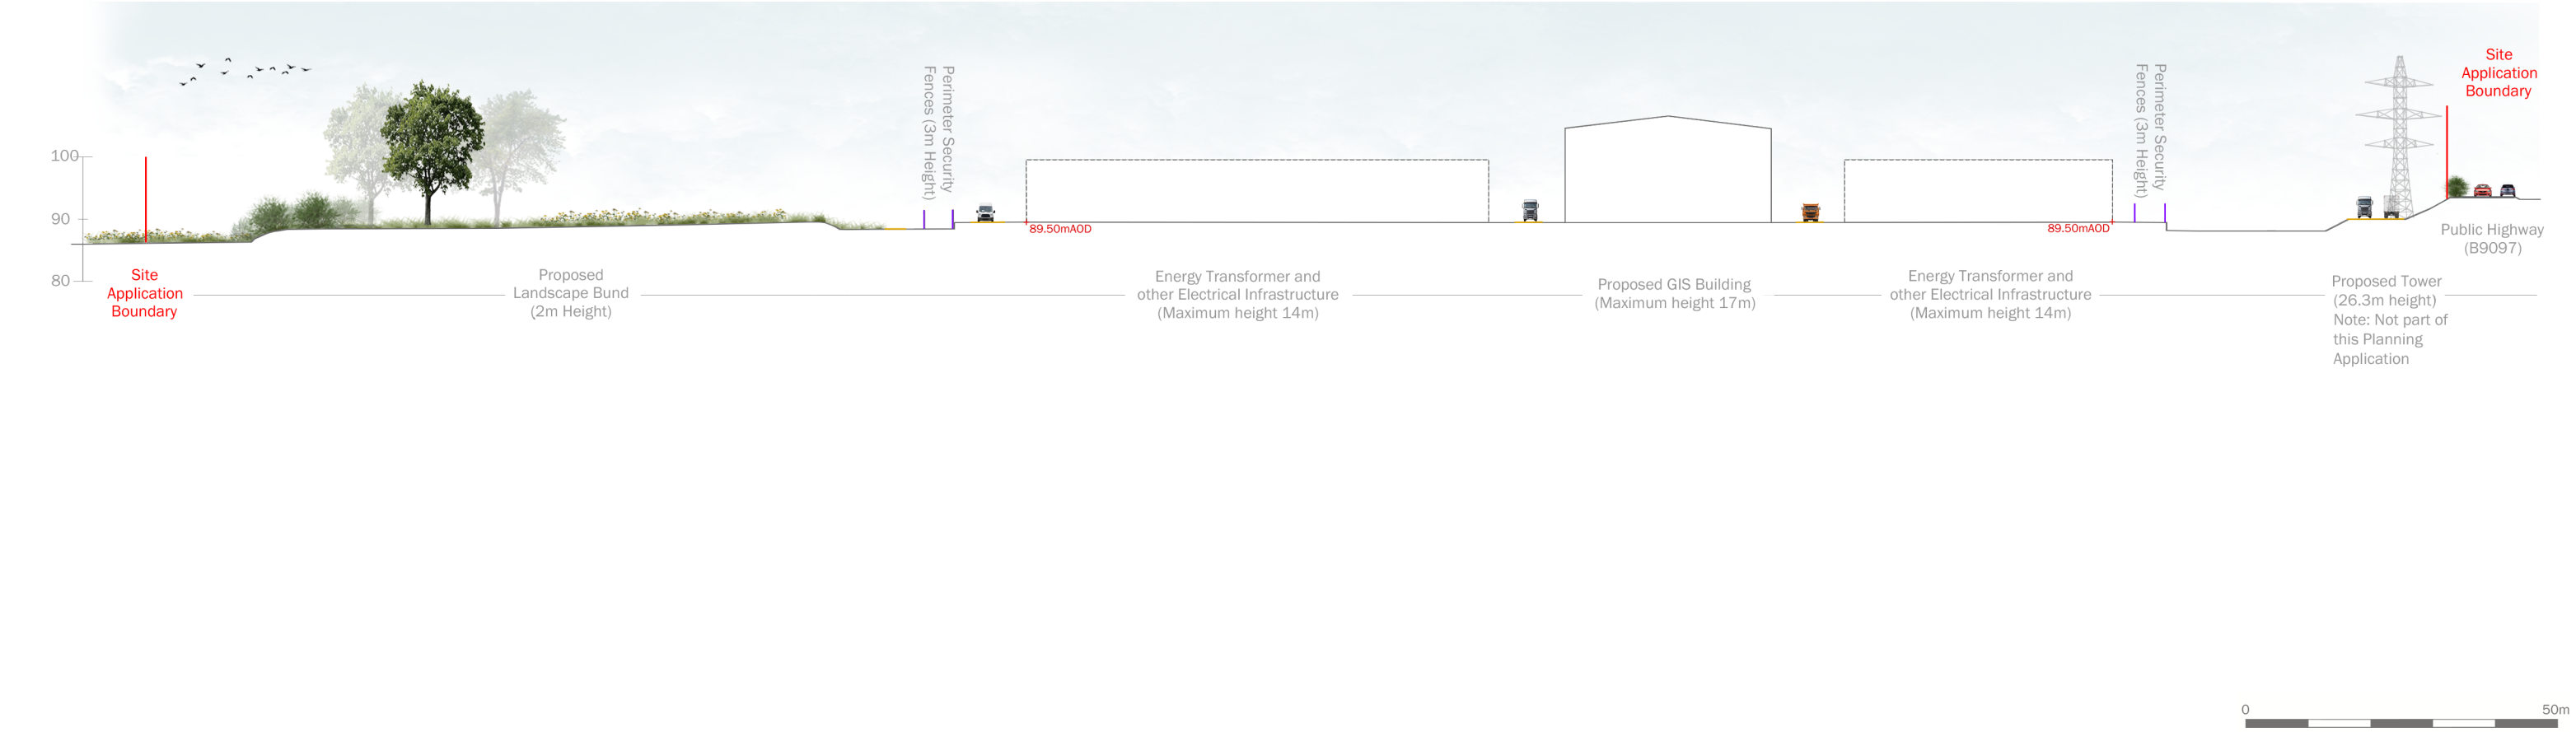

purpose of issue **PLANNING**

date
drawing number
scale
drawn by
checked
QA

15 APRIL 2026
edp8754_d029c
1:1,000 @ A3
JOn
LMa
JFr

client
project title
drawing title

SP Transmission
Westfield Substation Extension
Figure 3.3: Illustrative Cross-section