


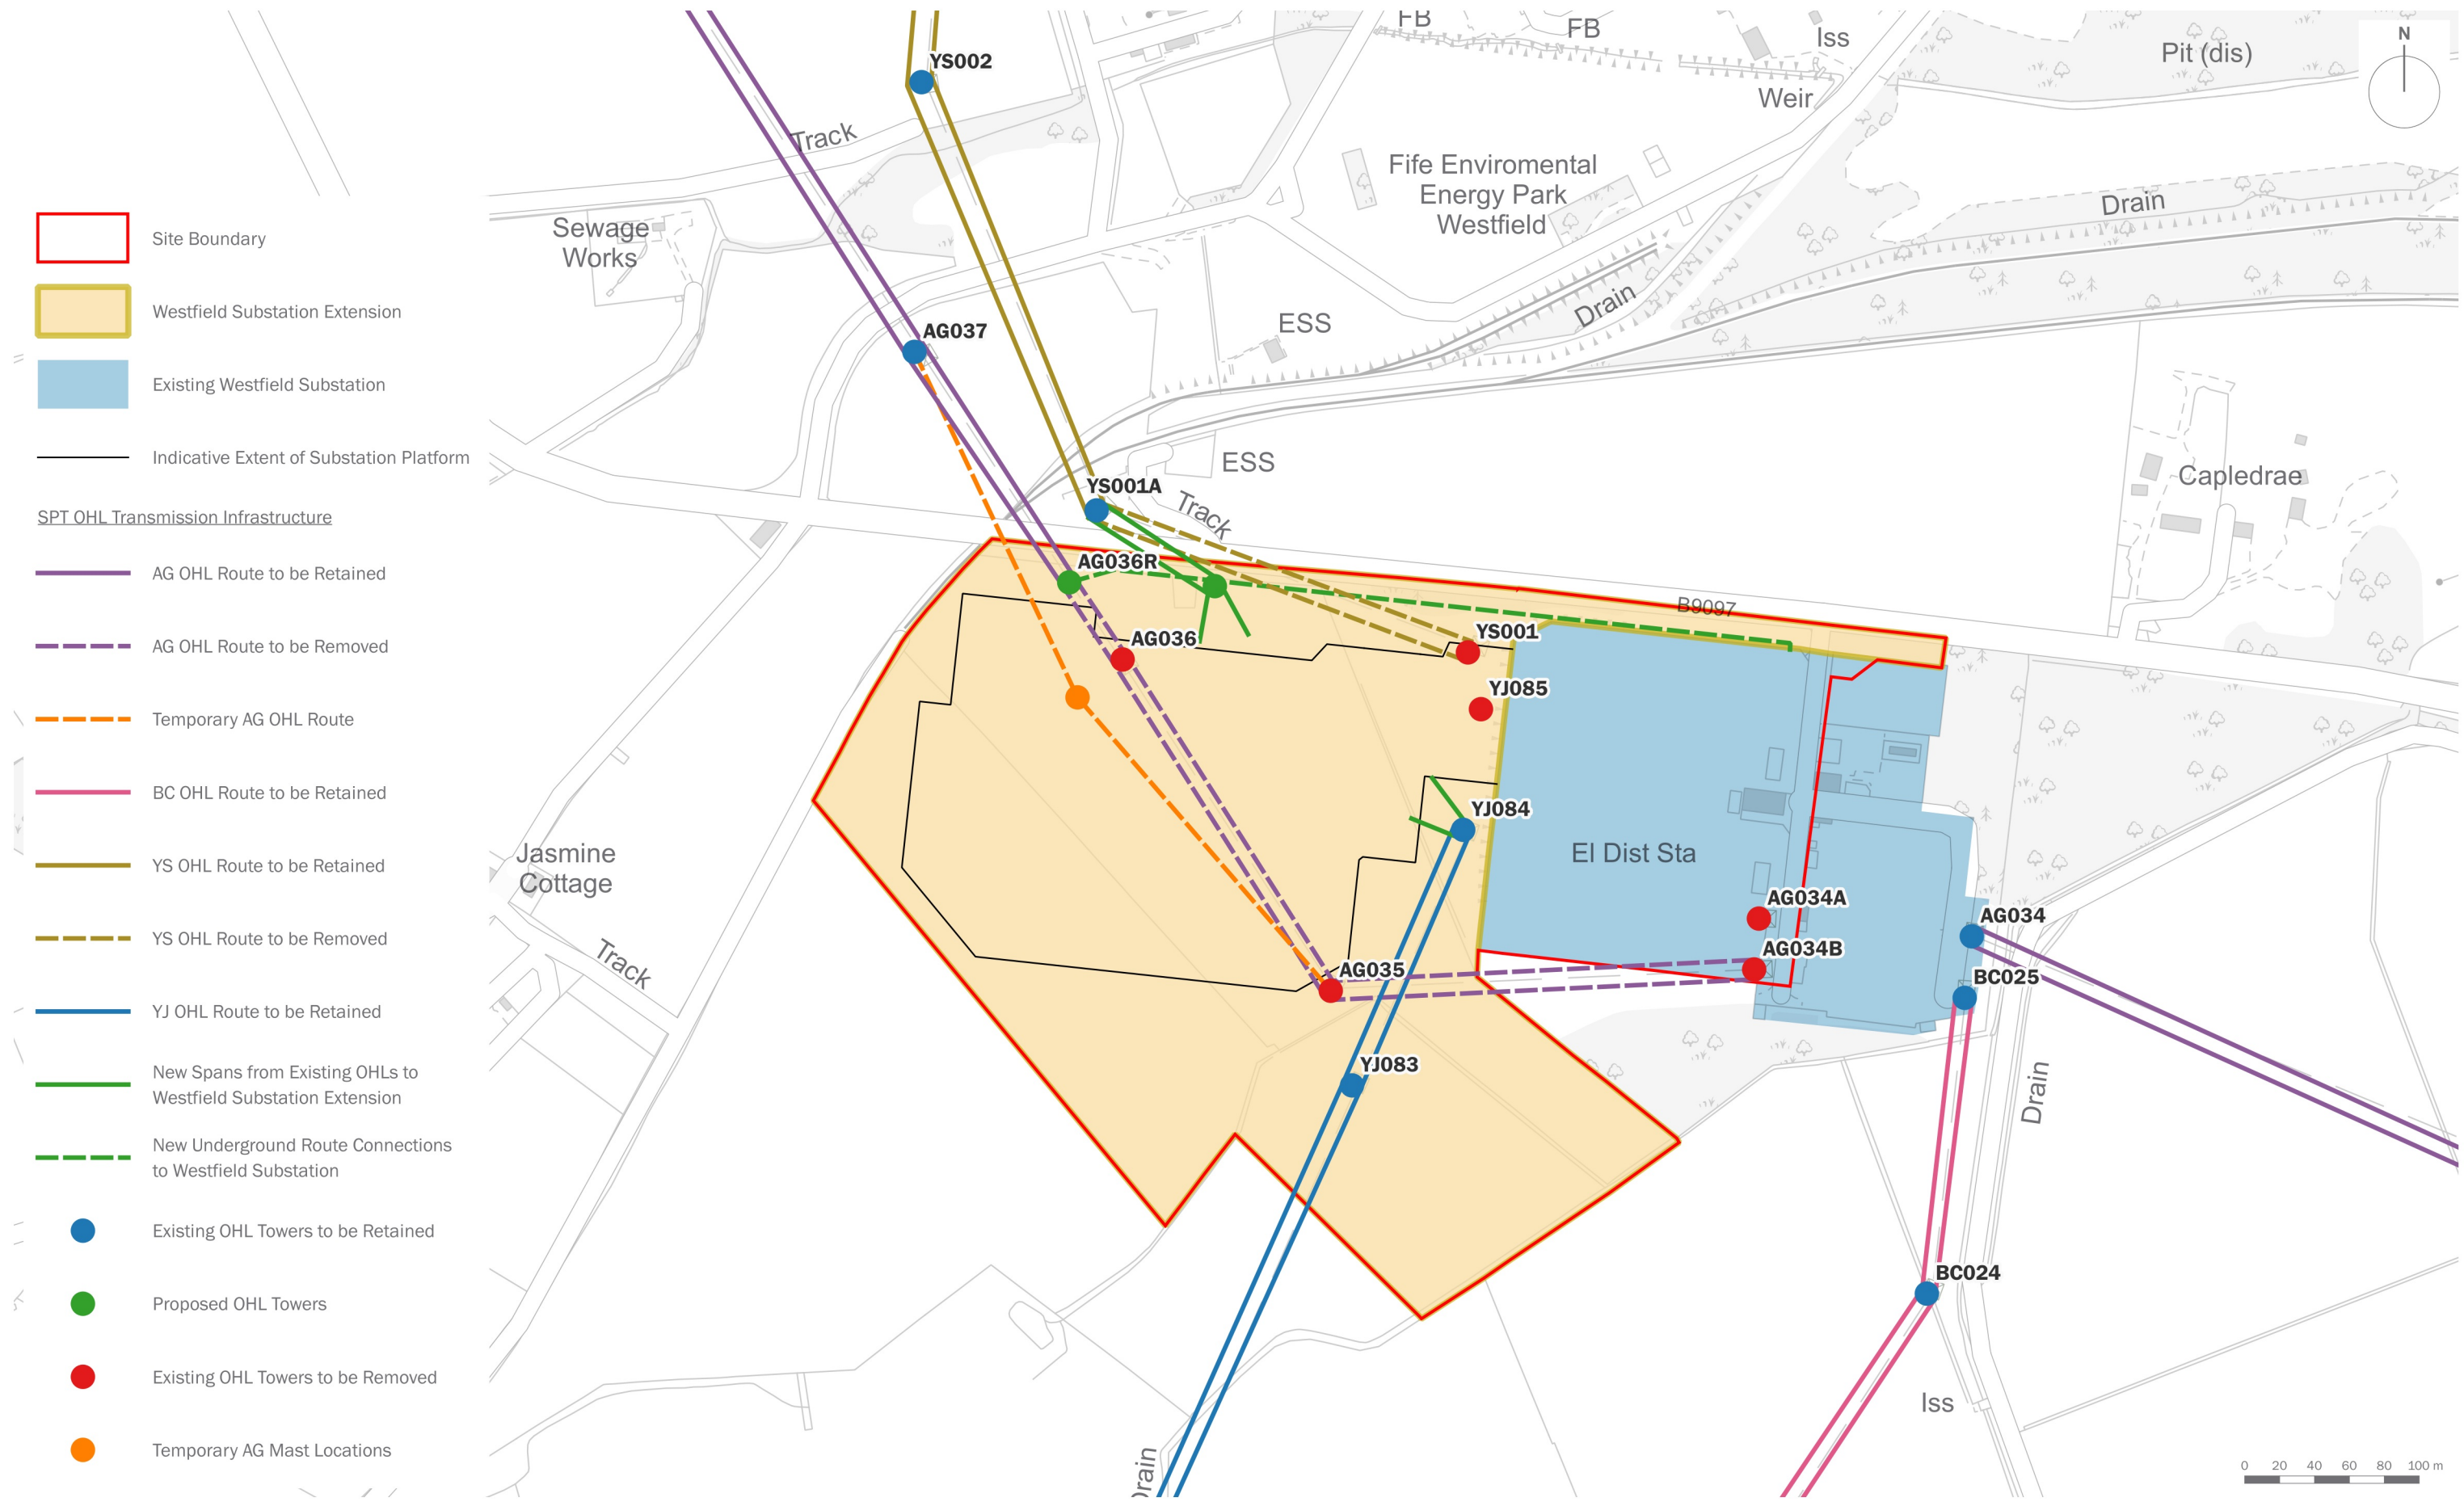

purpose of issue **PLANNING**

date **15 APRIL 2026**
drawing number **edp8754_d020d**
scale **1:3,500 @ A3**
drawn by **DJo**
checked **LMa**
QA **RBa**

client
SP Transmission
project title
Westfield Substation Extension
drawing title
Figure 3.6: OHL Reconfiguration