


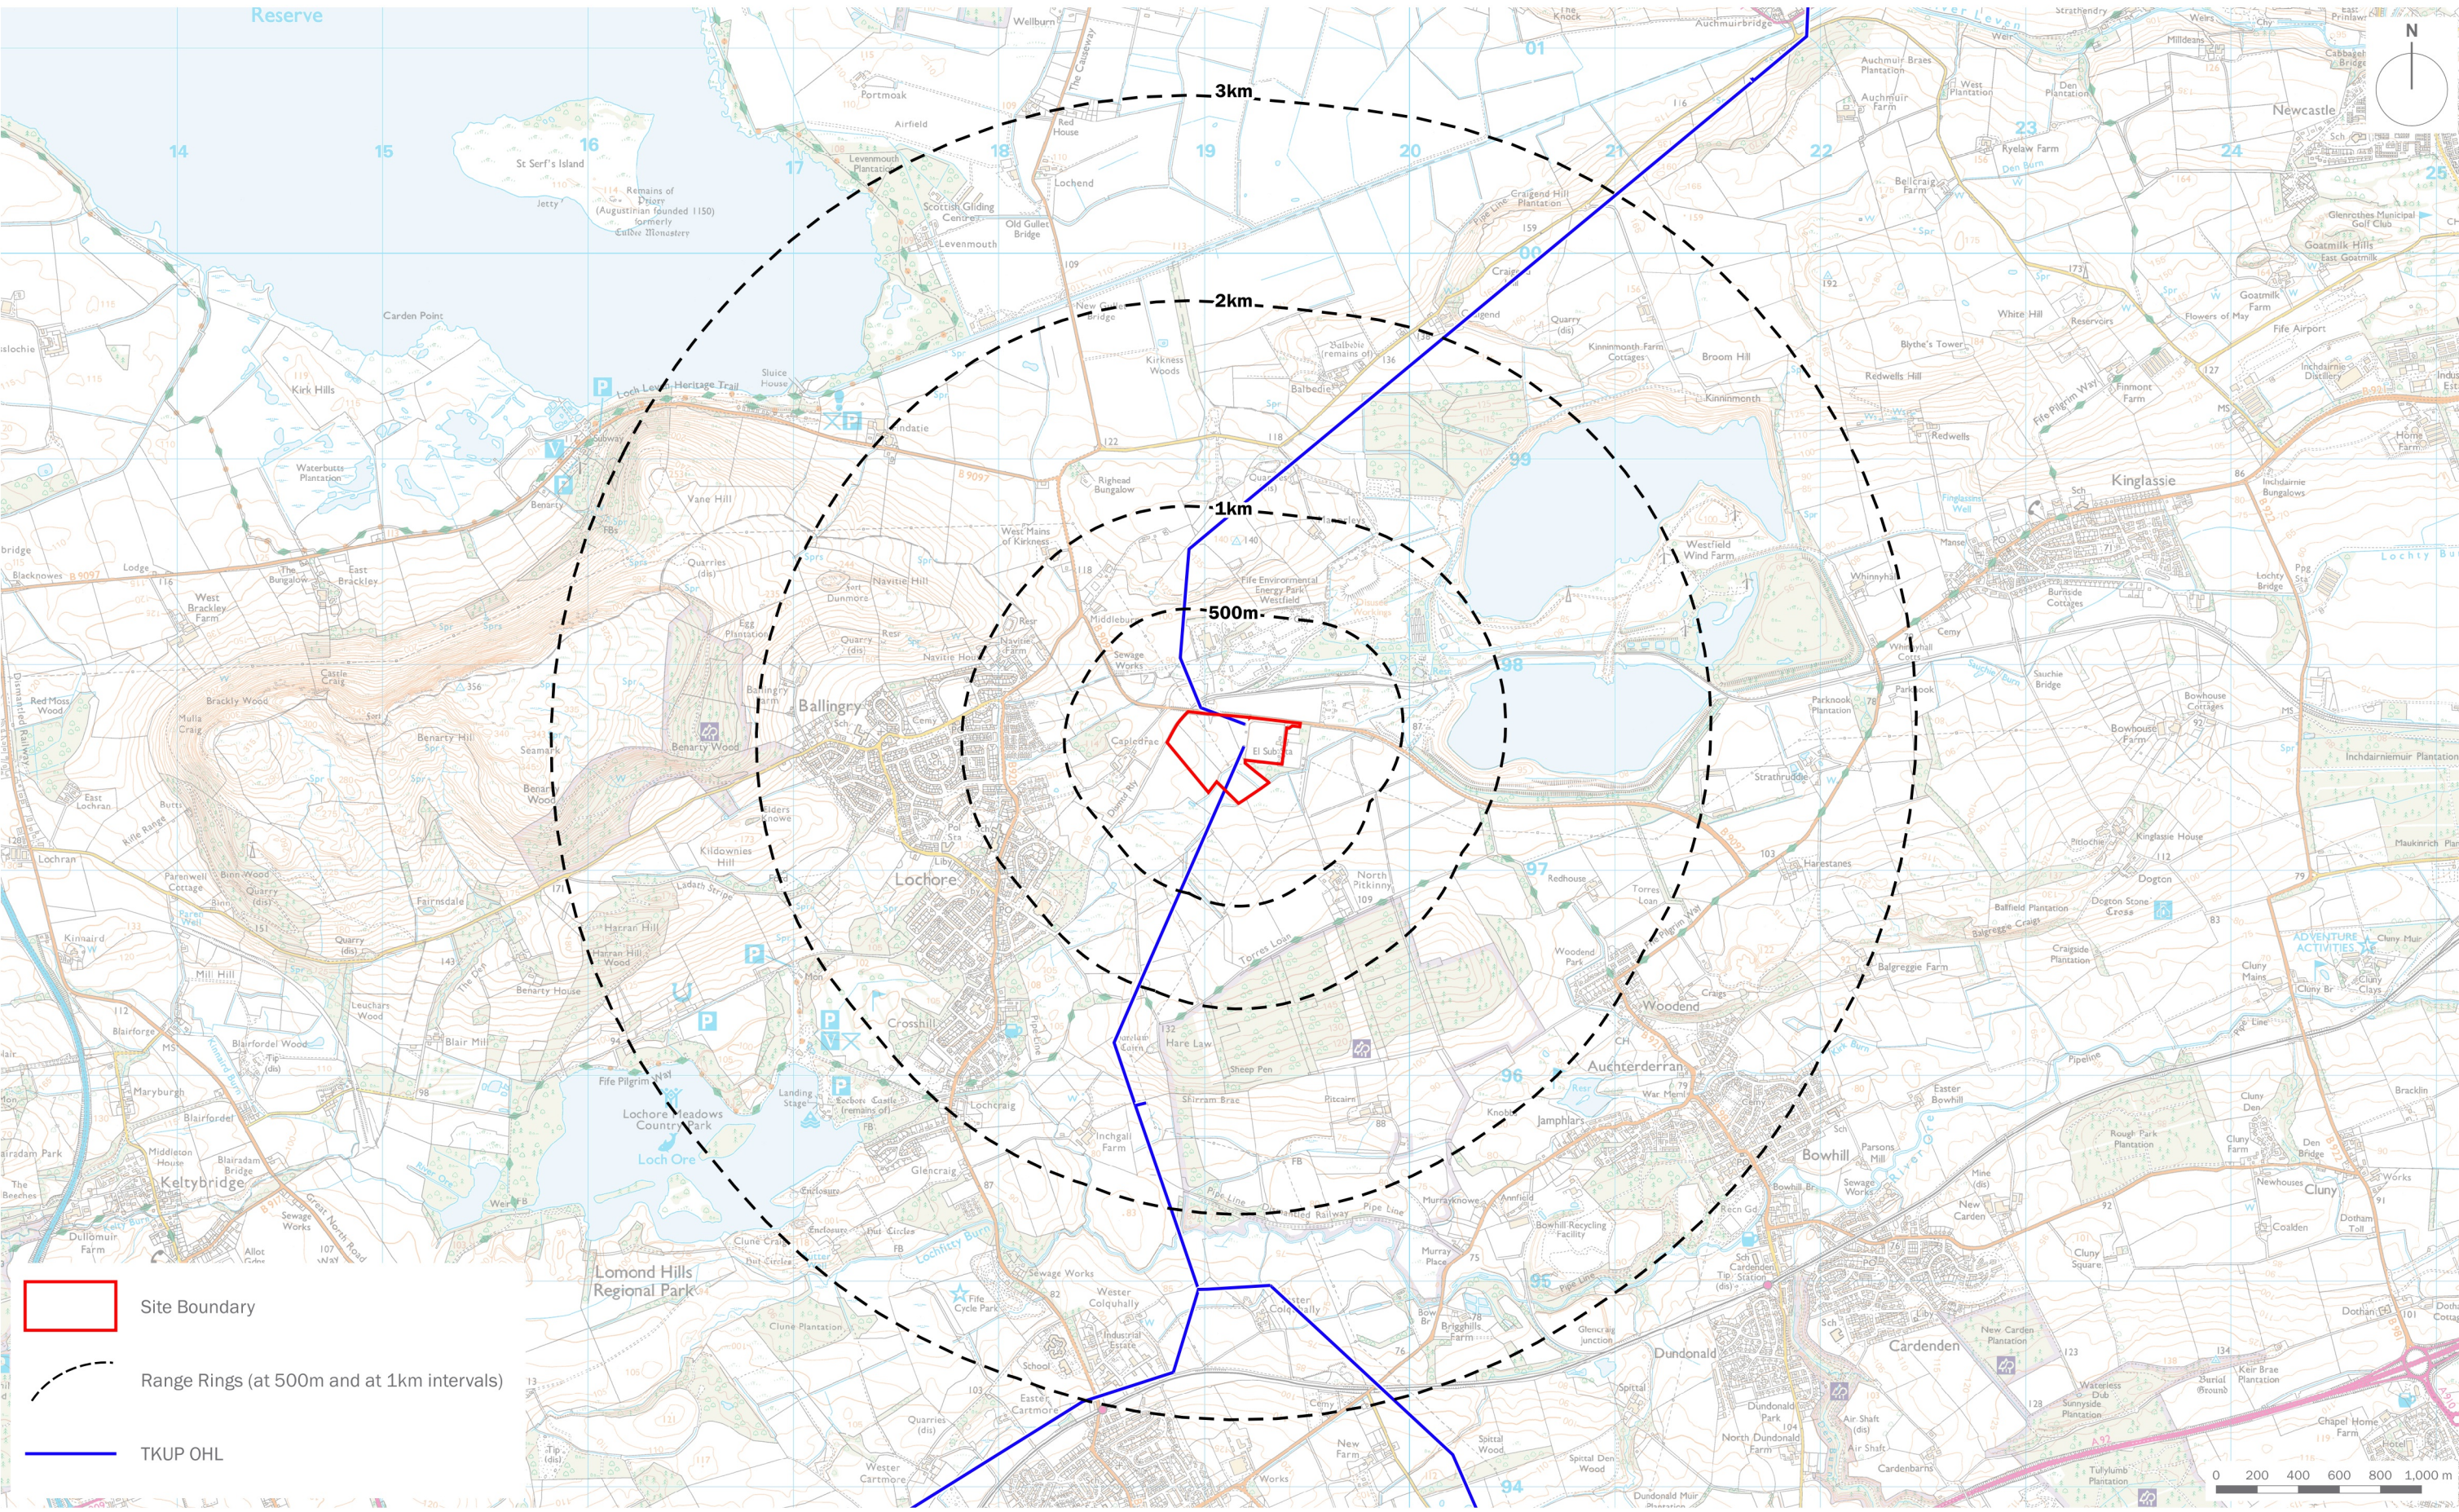

			purpose of issue PLANNING		date 15 APRIL 2026		client SP Transmission	
					drawing number edp8754_d005e		project title Westfield Substation Extension	
					scale 1:30,000 @ A3		drawing title Figure 6.1: Westfield Substation Extension Location	
					drawn by RBa			
					checked MBe			
					QA GYo			