


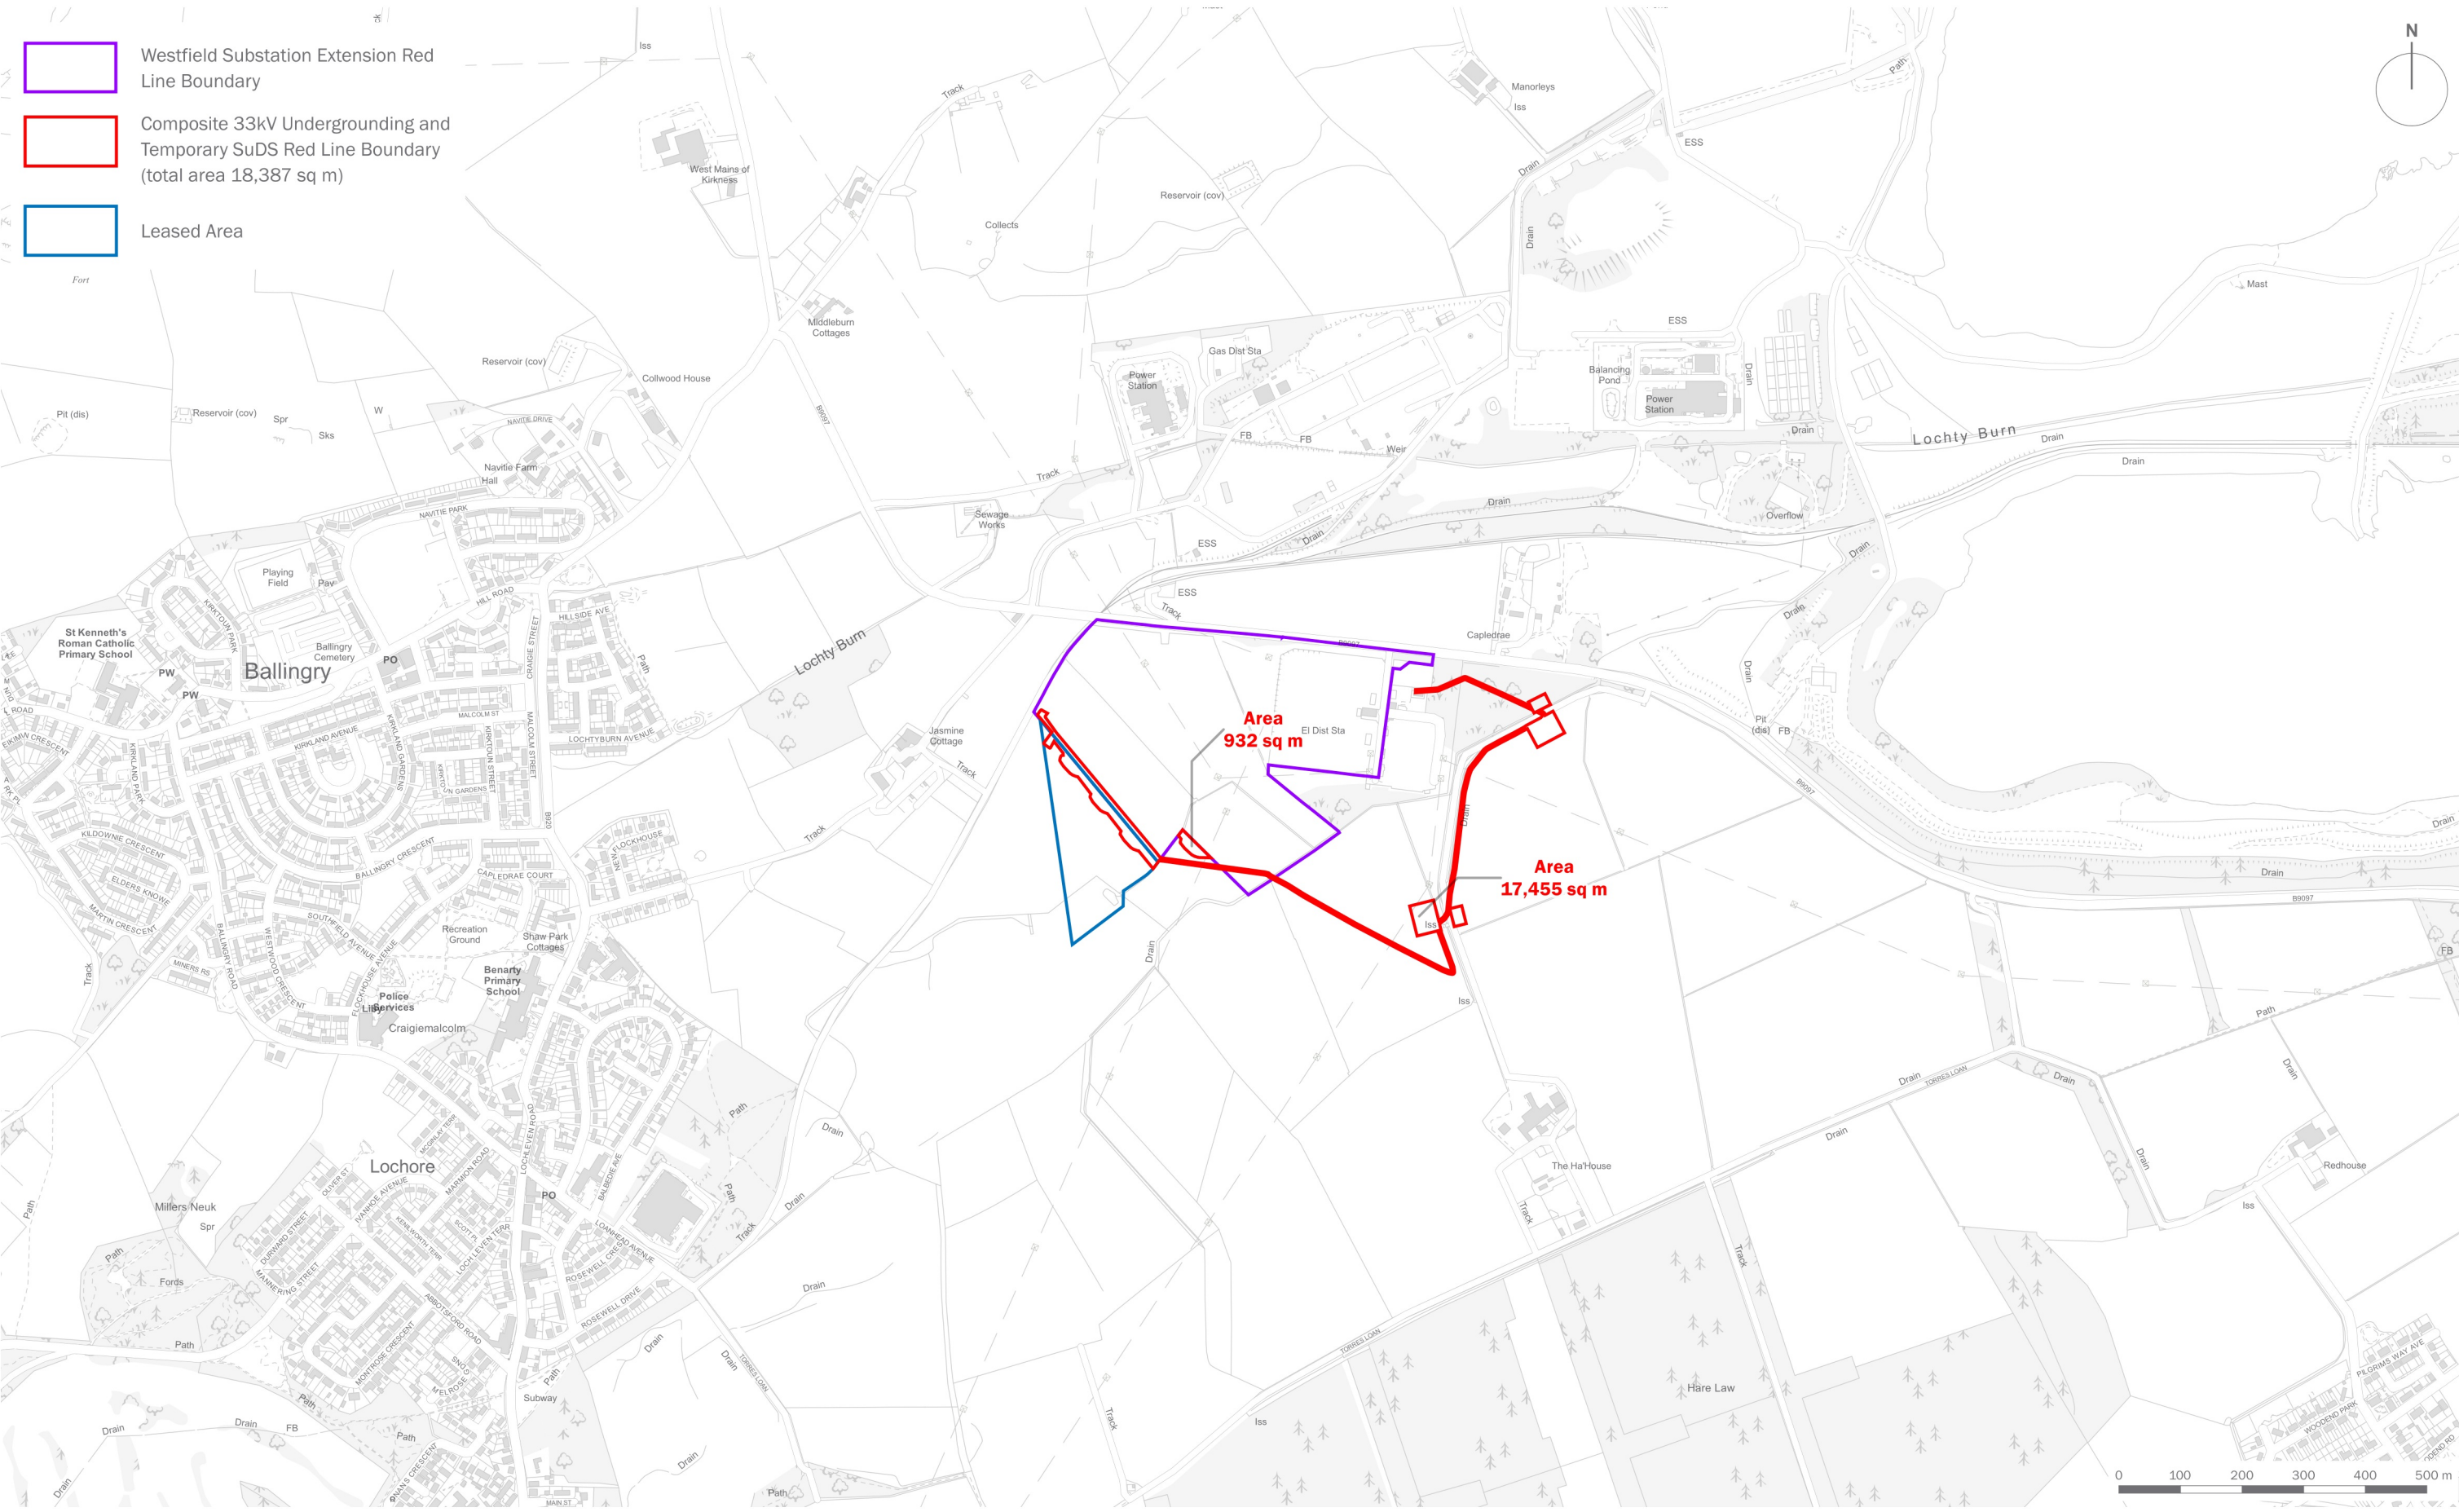

purpose of issue **PLANNING**

date
drawing number
scale
drawn by
checked
QA

08 SEPTEMBER 2026
edp8754_d034
1:10,000 @ A3
DJo
CMY
JFr

client
SP Transmission

project title
Westfield Substation Extension

drawing title
Proposed 33kV Underground Cable, Wood Poles and Temporary Drainage – Location Plan