


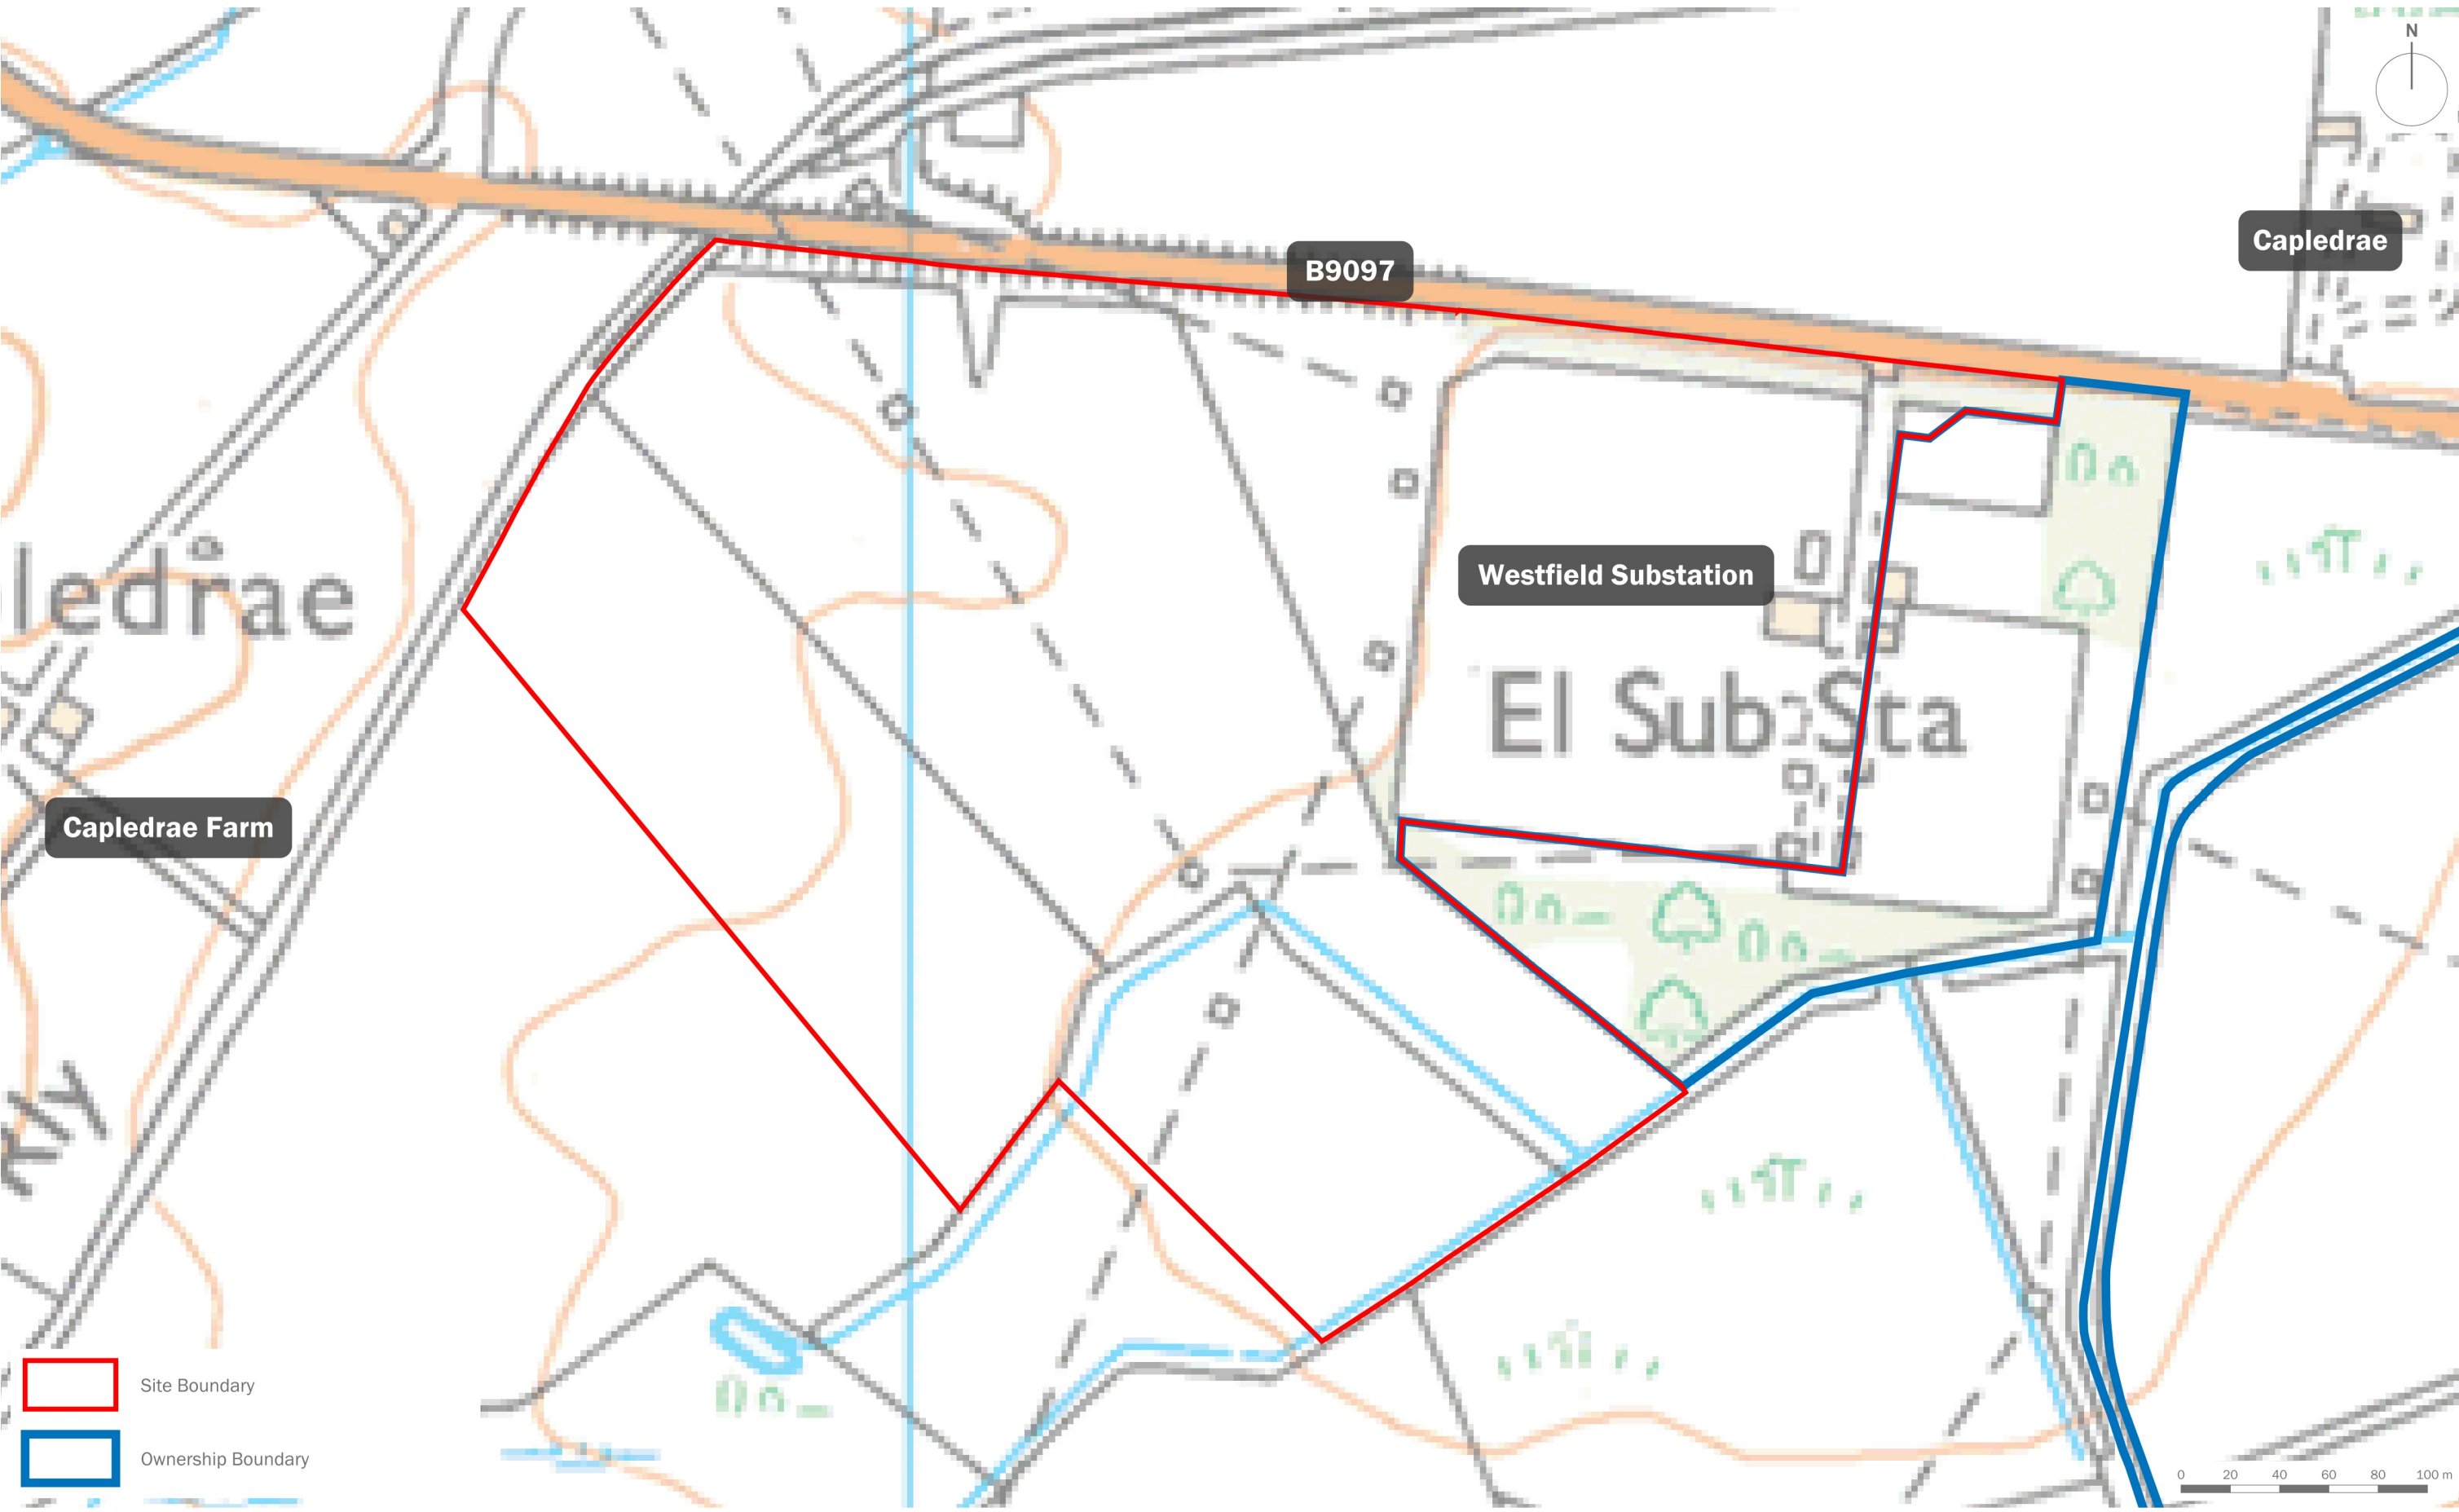



purpose of issue **PLANNING**

date	20 NOVEMBER 2025
drawing number	edp8754_d032
scale	1:2,500 @ A3
drawn by	CMy
checked	CMy
QA	DJo

client
SP Transmission

project title
Westfield Substation Extension

drawing title
Site Location Plan (1:2,500)