


- Key
- ▲ Connection Point
 - Proposed 33kV OHL Alignment
 - - - Proposed Cable Section

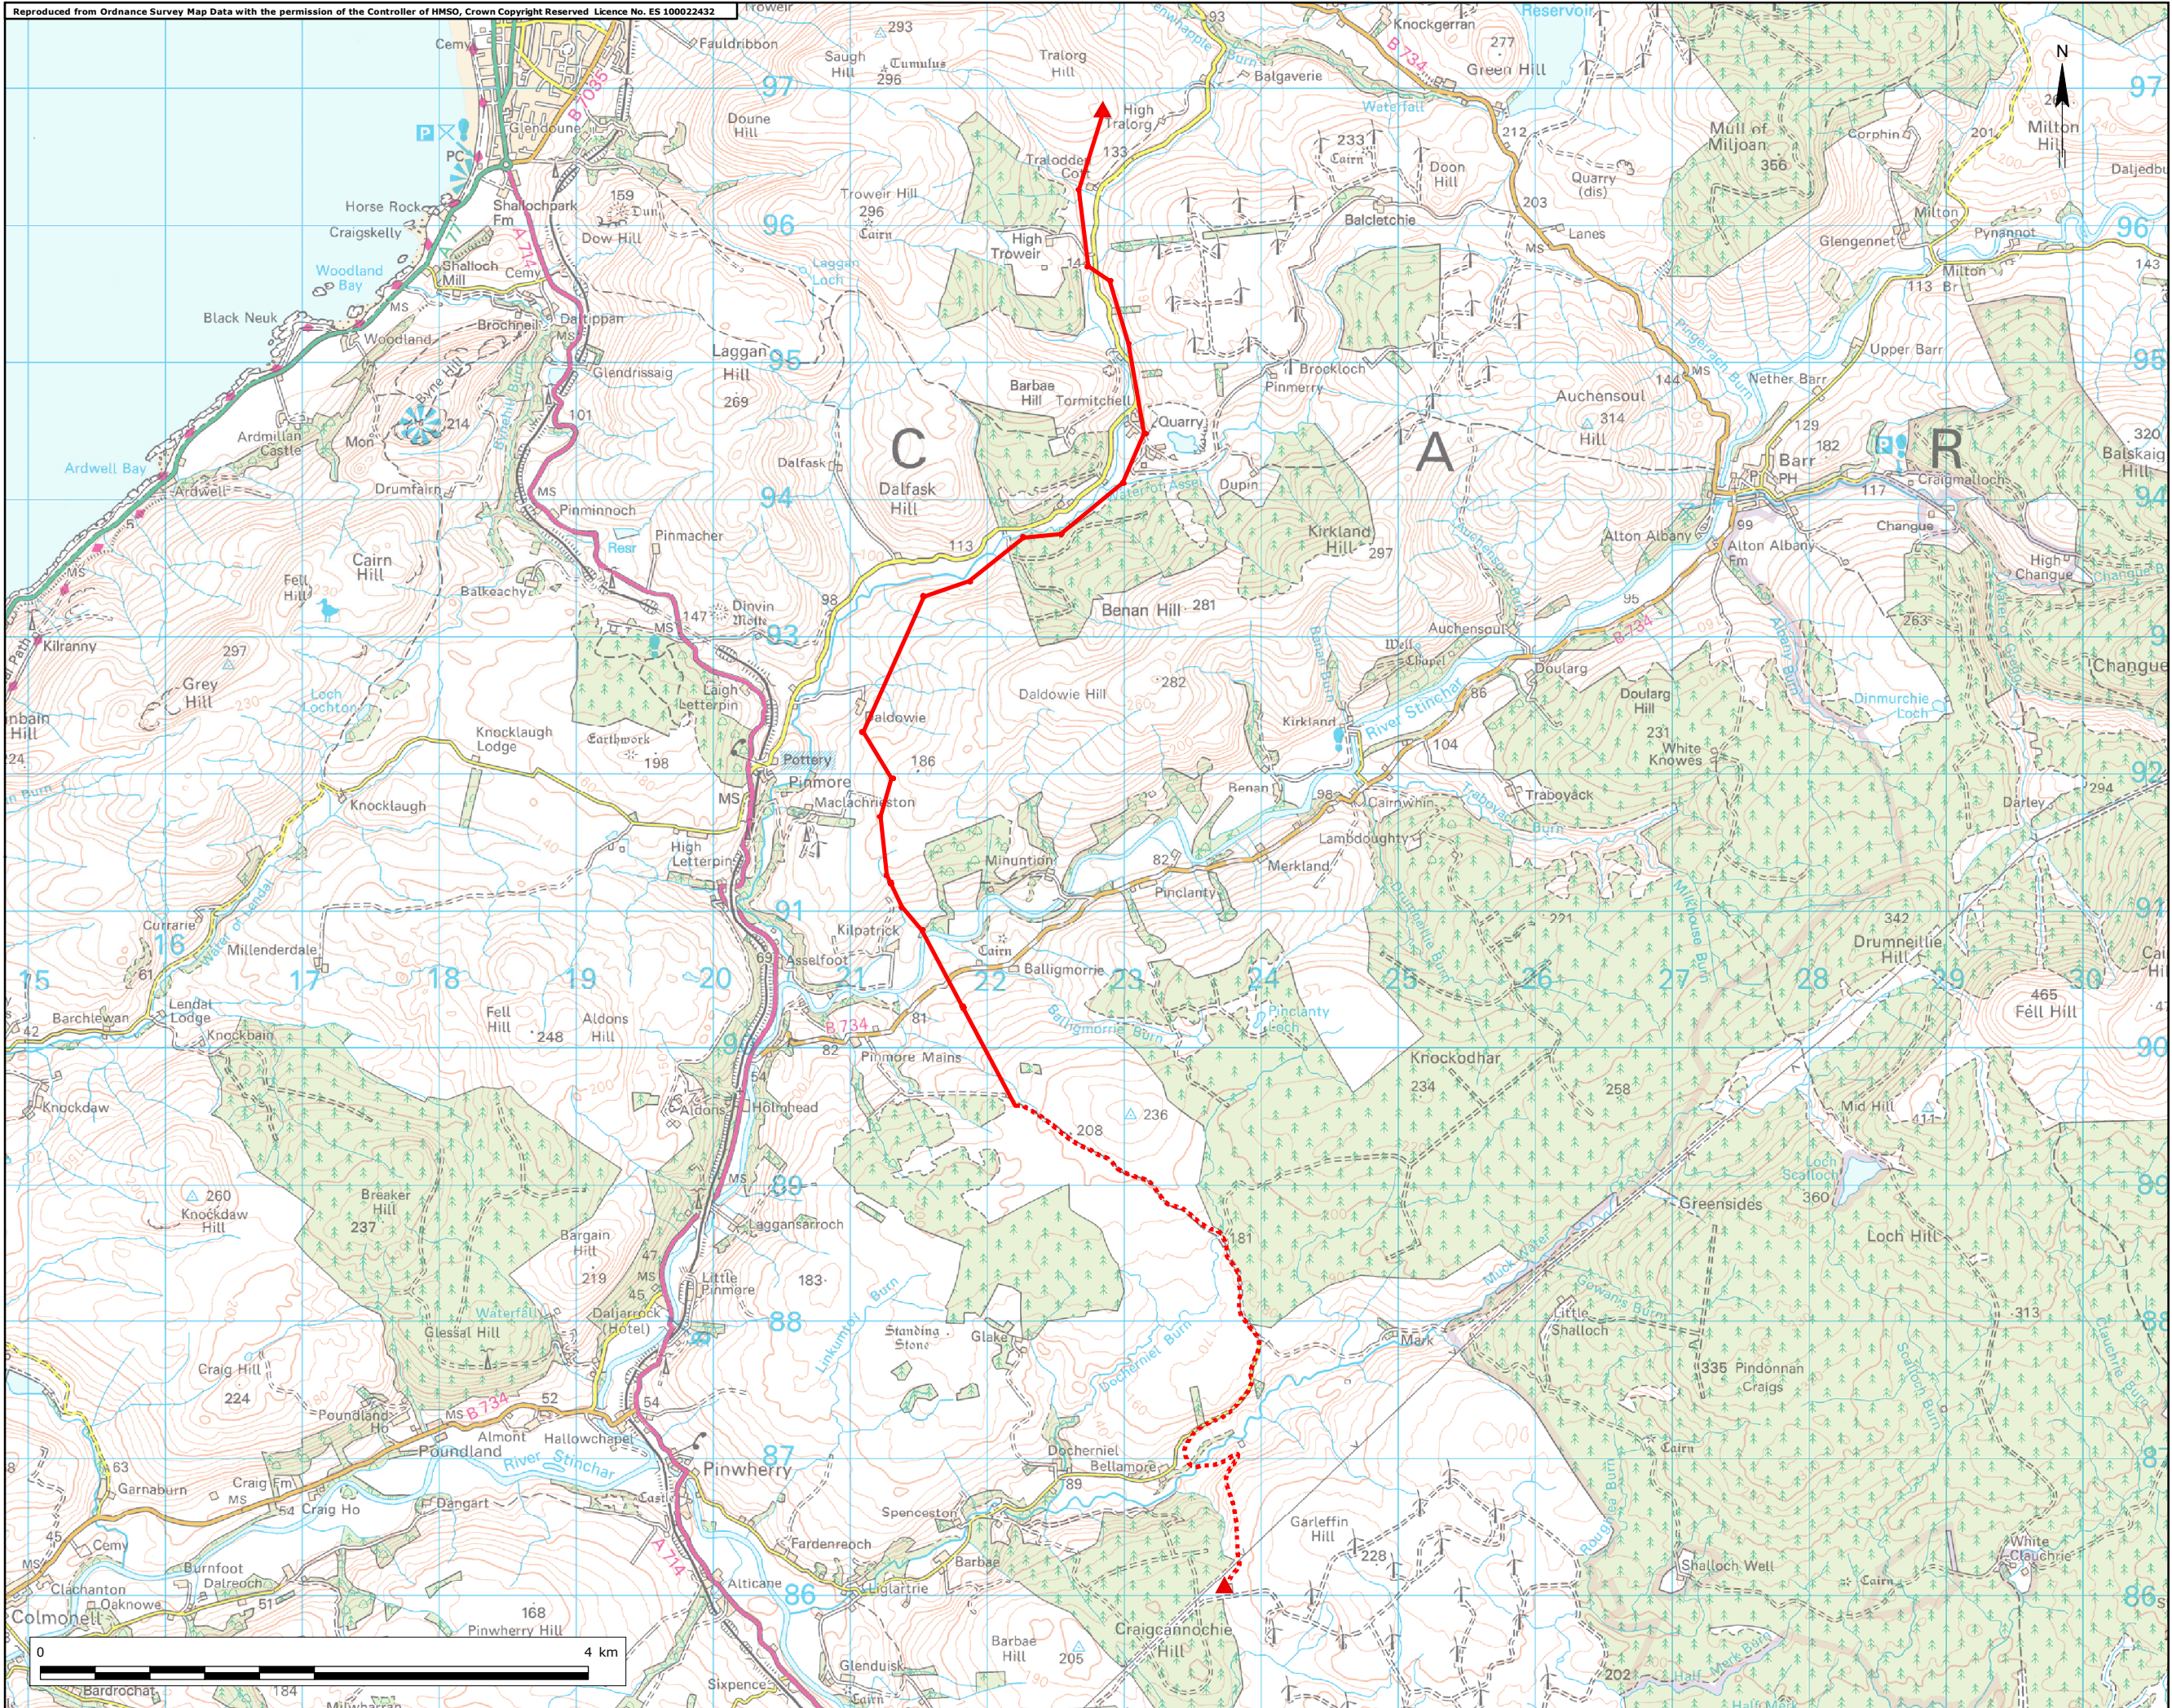

Title Figure 2.2:
Route Alignment of
Proposed Development

Project No. UK12-23166

Site Tralorg Wind Farm
Grid Connection

Client SP Energy Networks

Date September 2018

Scale 1:45,000 @ A3

Issue 3 Drawn by AC

Path: P:\CONTRACT\UK12\23166 SP Power_Tralorg WF_Grid Connection\GIS\MapFiles\Figures\EA Ch.1-4\UK1223166_Fig2.2_RouteAlignment_3.mxd