

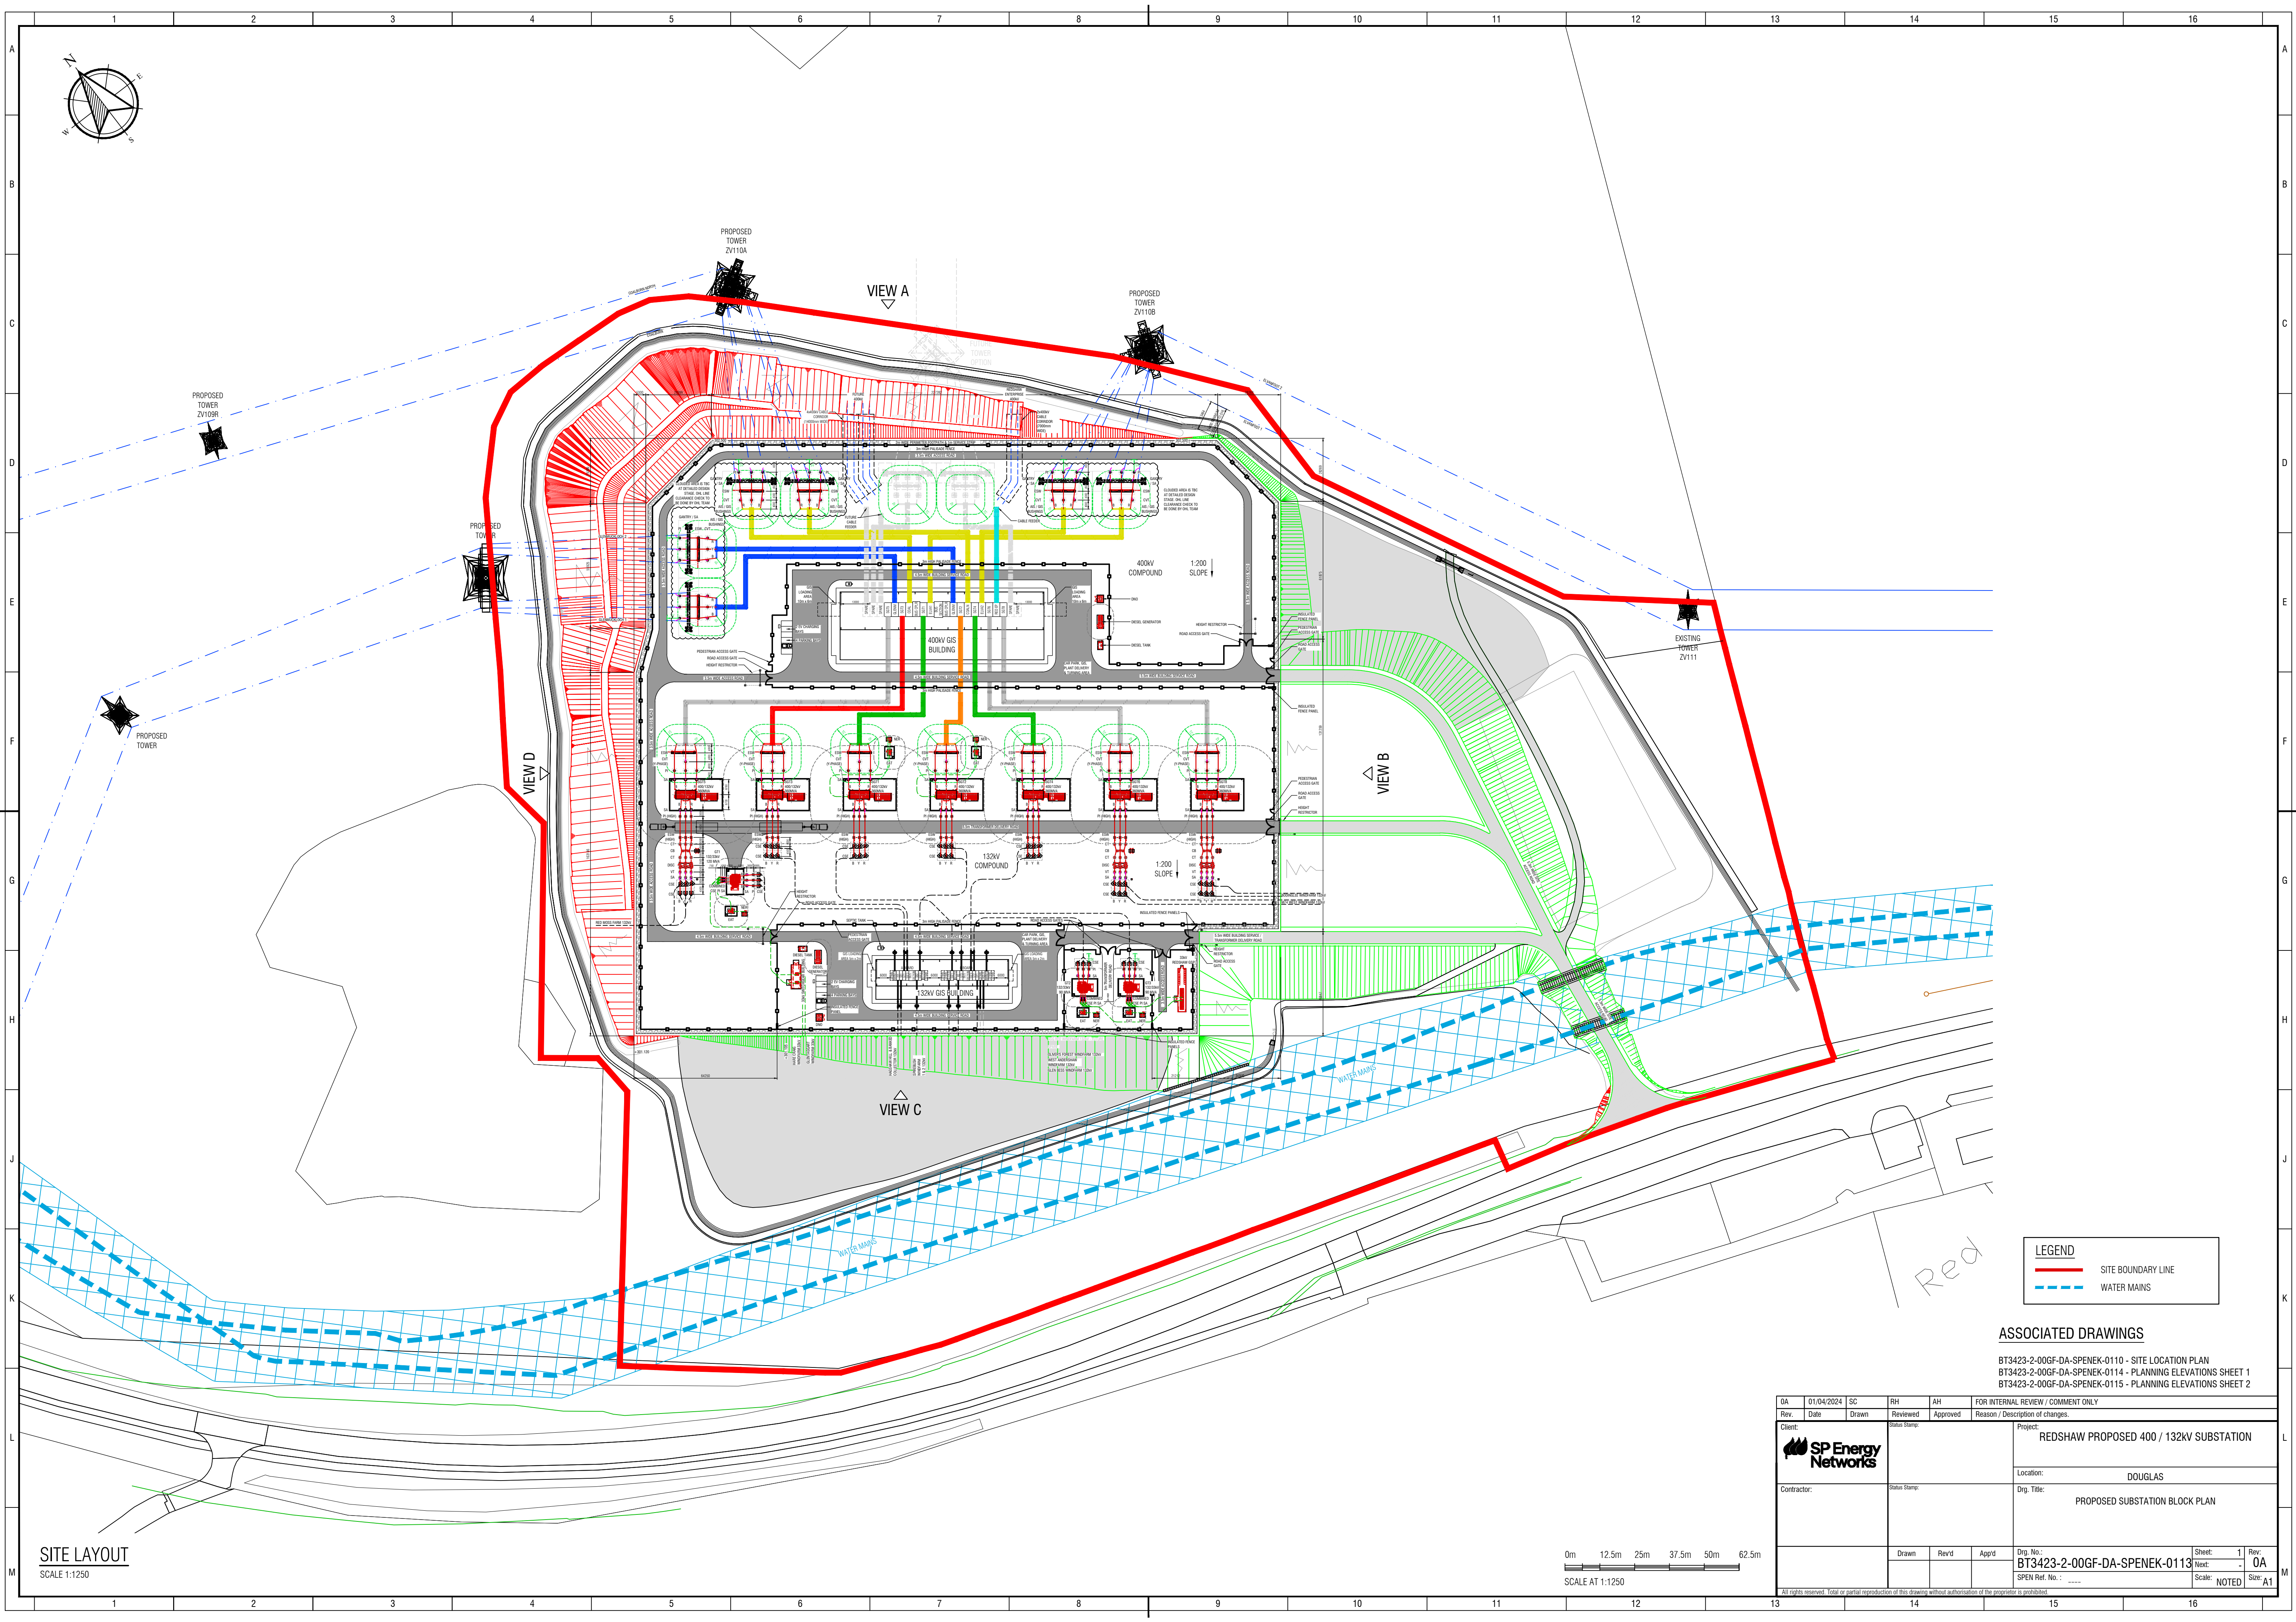


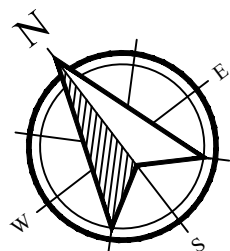

SITE LAYOUT
SCALE 1:1250

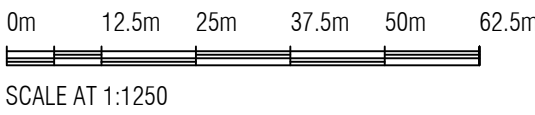

LEGEND	
—	SITE BOUNDARY LINE
---	WATER MAINS

ASSOCIATED DRAWINGS

BT3423-2-00GF-DA-SPENEK-0110 - SITE LOCATION PLAN
BT3423-2-00GF-DA-SPENEK-0114 - PLANNING ELEVATIONS SHEET 1
BT3423-2-00GF-DA-SPENEK-0115 - PLANNING ELEVATIONS SHEET 2

DA		01/04/2024	SC	RH	AH	FOR INTERNAL REVIEW / COMMENT ONLY	
Rev.	Date	Drawn	Reviewed	Approved	Reason / Description of changes.		
Client:		Status Stamp:		Project:		REDSHAW PROPOSED 400 / 132KV SUBSTATION	
Contractor:		Status Stamp:		Location:		DOUGLAS	
				Org. Title:		PROPOSED SUBSTATION BLOCK PLAN	
		Drawn	Rev'd	App'd	Org. No.:	Sheet:	1
					BT3423-2-00GF-DA-SPENEK-0113	Next:	0A
					SPEN Ref. No.:	Scale:	NOTED

All rights reserved. Total or partial reproduction of this drawing without authorisation of the proprietor is prohibited.