
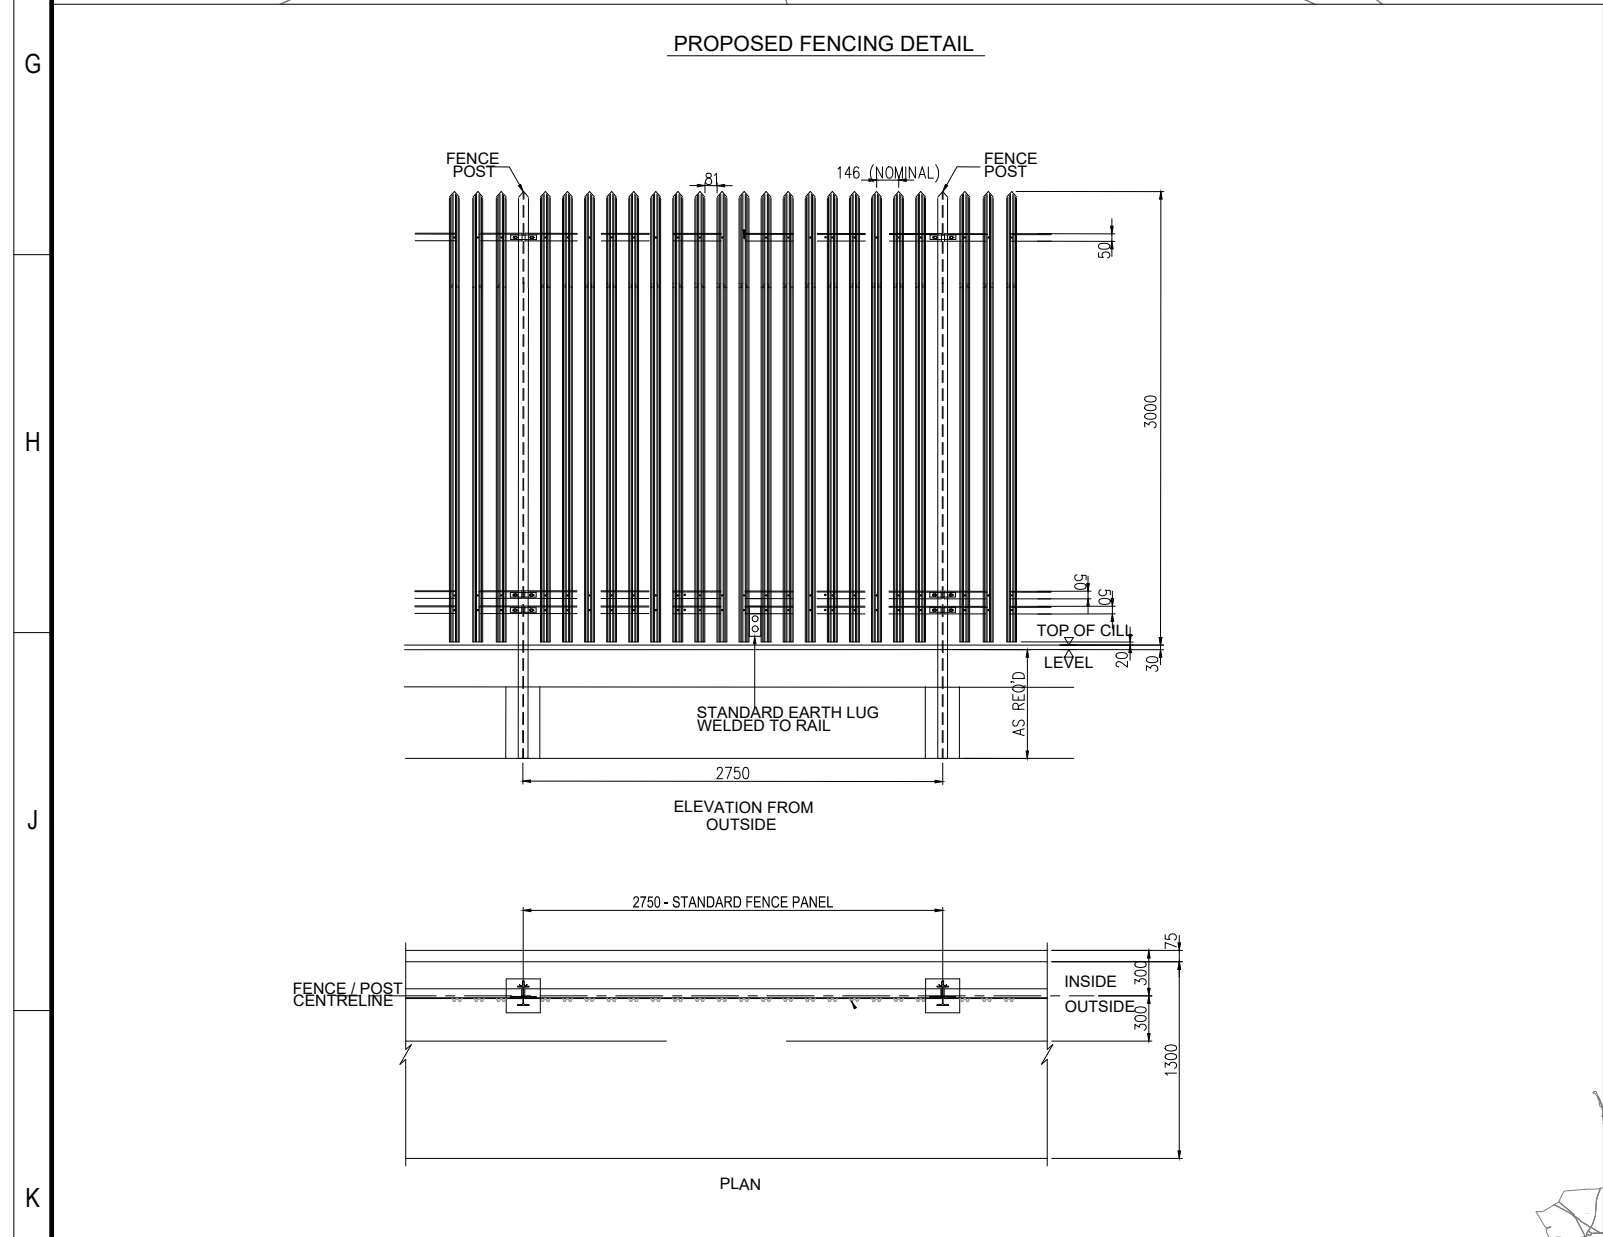


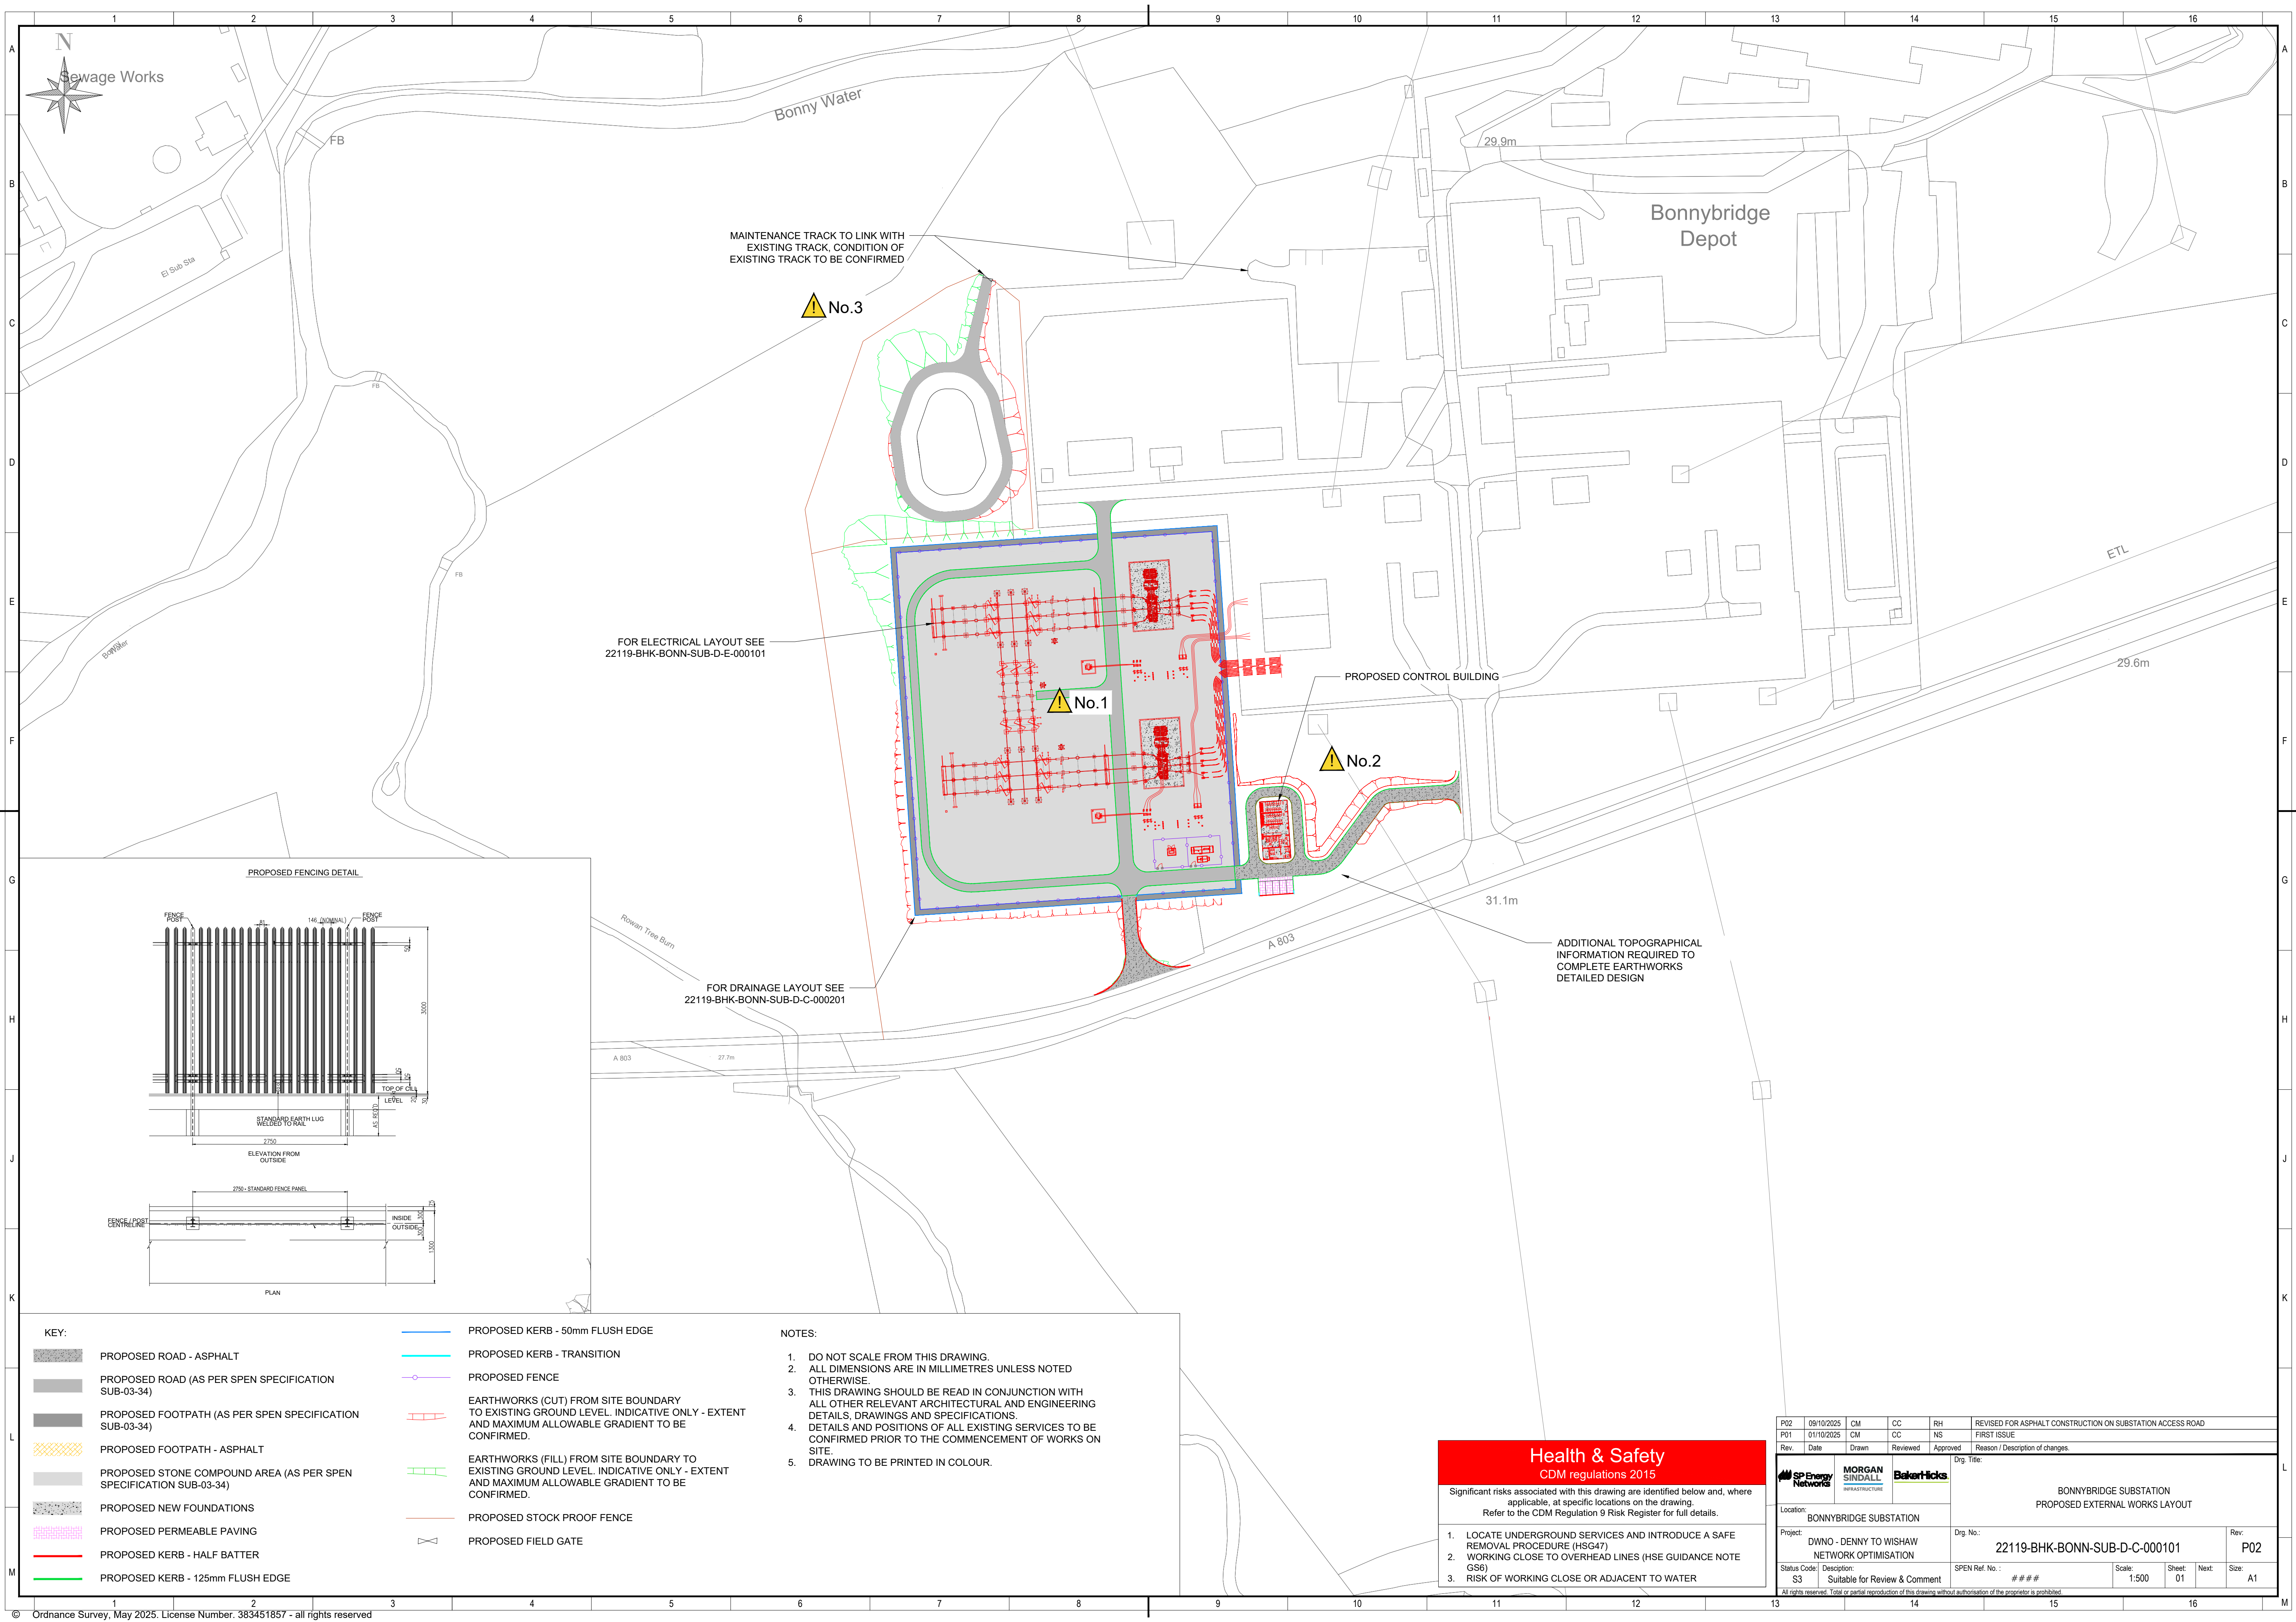

KEY:	
	PROPOSED ROAD - ASPHALT
	PROPOSED ROAD (AS PER SPEN SPECIFICATION SUB-03-34)
	PROPOSED FOOTPATH (AS PER SPEN SPECIFICATION SUB-03-34)
	PROPOSED FOOTPATH - ASPHALT
	PROPOSED STONE COMPOUND AREA (AS PER SPEN SPECIFICATION SUB-03-34)
	PROPOSED NEW FOUNDATIONS
	PROPOSED PERMEABLE PAVING
	PROPOSED KERB - HALF BATTER
	PROPOSED KERB - 125mm FLUSH EDGE
	PROPOSED KERB - 50mm FLUSH EDGE
	PROPOSED KERB - TRANSITION
	PROPOSED FENCE
	EARTHWORKS (CUT) FROM SITE BOUNDARY TO EXISTING GROUND LEVEL. INDICATIVE ONLY - EXTENT AND MAXIMUM ALLOWABLE GRADIENT TO BE CONFIRMED.
	EARTHWORKS (FILL) FROM SITE BOUNDARY TO EXISTING GROUND LEVEL. INDICATIVE ONLY - EXTENT AND MAXIMUM ALLOWABLE GRADIENT TO BE CONFIRMED.
	PROPOSED STOCK PROOF FENCE
	PROPOSED FIELD GATE

- NOTES:
- DO NOT SCALE FROM THIS DRAWING.
 - ALL DIMENSIONS ARE IN MILLIMETRES UNLESS NOTED OTHERWISE.
 - THIS DRAWING SHOULD BE READ IN CONJUNCTION WITH ALL OTHER RELEVANT ARCHITECTURAL AND ENGINEERING DETAILS, DRAWINGS AND SPECIFICATIONS.
 - DETAILS AND POSITIONS OF ALL EXISTING SERVICES TO BE CONFIRMED PRIOR TO THE COMMENCEMENT OF WORKS ON SITE.
 - DRAWING TO BE PRINTED IN COLOUR.

Health & Safety

CDM regulations 2015

Significant risks associated with this drawing are identified below and, where applicable, at specific locations on the drawing. Refer to the CDM Regulation 9 Risk Register for full details.

1. LOCATE UNDERGROUND SERVICES AND INTRODUCE A SAFE REMOVAL PROCEDURE (HSG47)

2. WORKING CLOSE TO OVERHEAD LINES (HSE GUIDANCE NOTE GS6)

3. RISK OF WORKING CLOSE OR ADJACENT TO WATER

P02	09/10/2025	CM	CC	RH	REVISED FOR ASPHALT CONSTRUCTION ON SUBSTATION ACCESS ROAD
P01	01/10/2025	CM	CC	NS	FIRST ISSUE
Rev.	Date	Drawn	Reviewed	Approved	Reason / Description of changes.
					
Location:		BONNYBRIDGE SUBSTATION			
Project:		DWNO - DENNY TO WISHAW NETWORK OPTIMISATION			
Status Code:		Description:		SPEN Ref. No. :	
S3		Suitable for Review & Comment		###	
All rights reserved. Total or partial reproduction of this drawing without authorisation of the proprietor is prohibited.				Scale: 1:500	
				Sheet: 01	
				Next: Size: A1	