


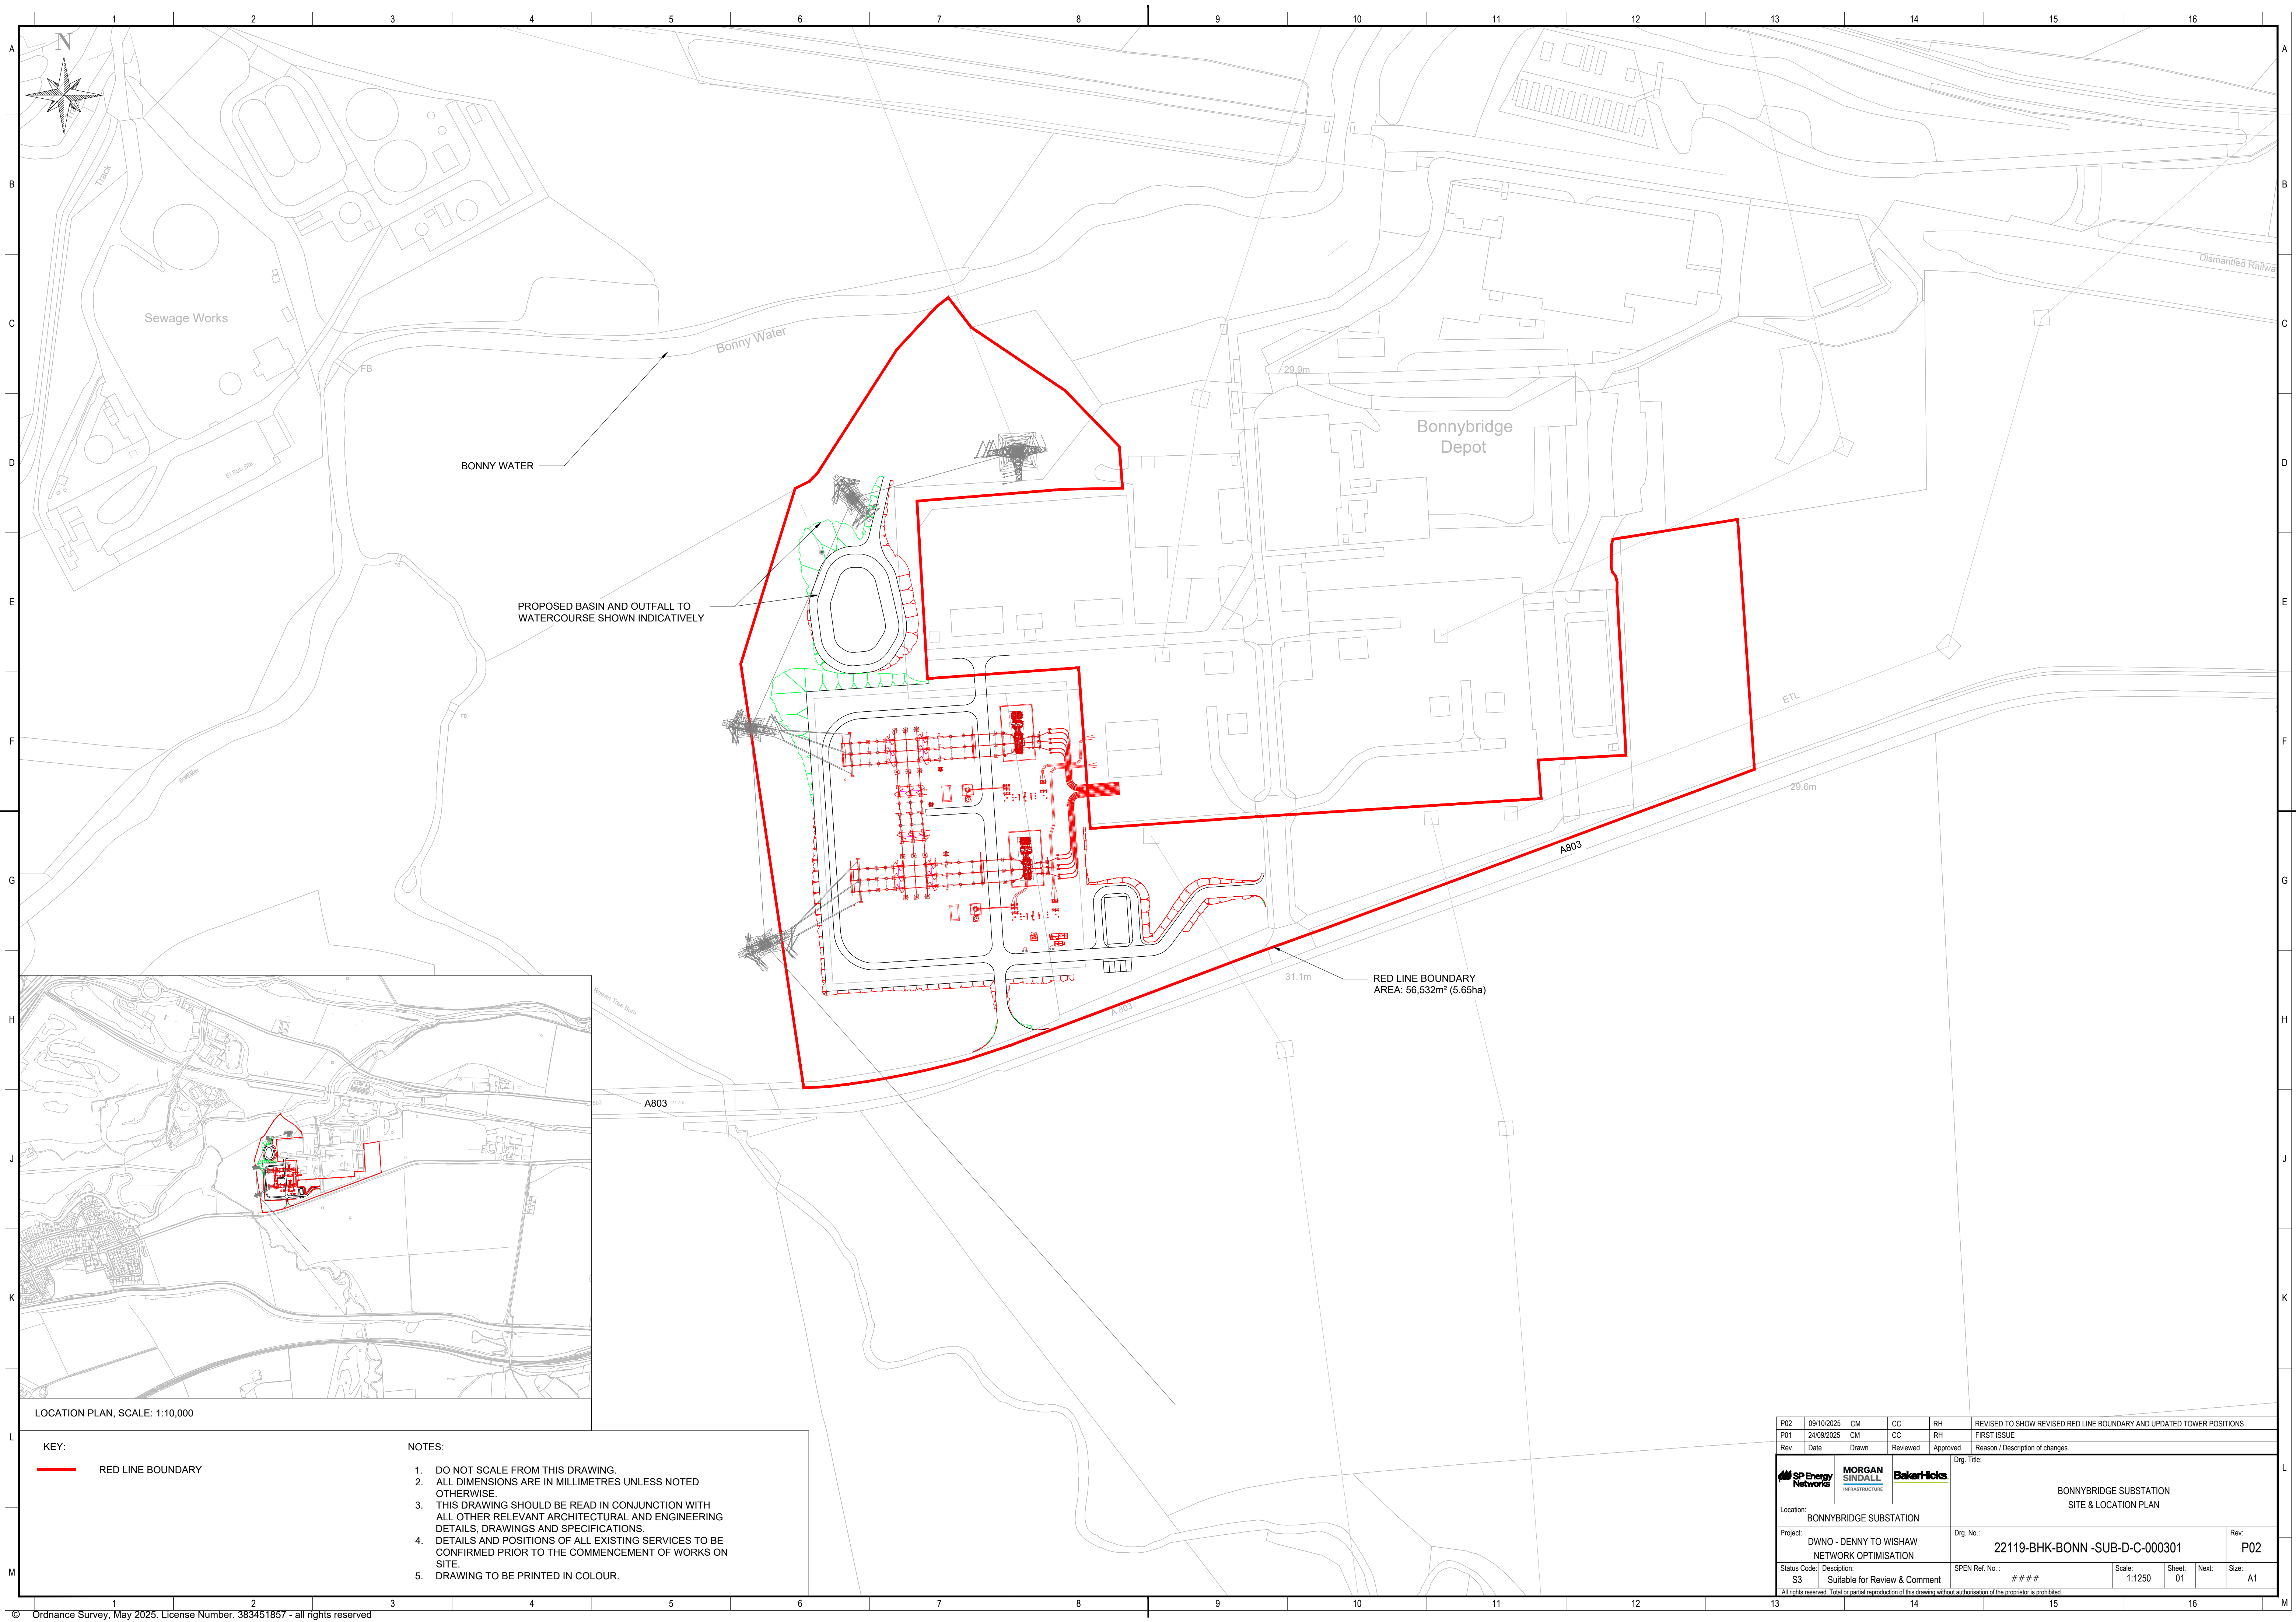

LOCATION PLAN, SCALE: 1:10,000

KEY:

RED LINE BOUNDARY

NOTES:

1.

DO NOT SCALE FROM THIS DRAWING.

2.

ALL DIMENSIONS ARE IN MILLIMETRES UNLESS NOTED OTHERWISE.

3.

THIS DRAWING SHOULD BE READ IN CONJUNCTION WITH ALL OTHER RELEVANT ARCHITECTURAL AND ENGINEERING DETAILS, DRAWINGS AND SPECIFICATIONS.

4.

DETAILS AND POSITIONS OF ALL EXISTING SERVICES TO BE CONFIRMED PRIOR TO THE COMMENCEMENT OF WORKS ON SITE.

5.

DRAWING TO BE PRINTED IN COLOUR.

P02	09/10/2025	CM	CC	RH	REVISED TO SHOW REVISED RED LINE BOUNDARY AND UPDATED TOWER POSITIONS	
P01	24/09/2025	CM	CC	RH	FIRST ISSUE	
Rev.	Date	Drawn	Reviewed	Approved	Reason / Description of changes.	
						Drg. Title: BONNYBRIDGE SUBSTATION SITE & LOCATION PLAN
Location: BONNYBRIDGE SUBSTATION						
Project: DWNO - DENNY TO WISHAW NETWORK OPTIMISATION				Drg. No.: 22119-BHK-BONN -SUB-D-C-000301		Rev: P02
Status Code: S3	Description: Suitable for Review & Comment			SPEN Ref. No. : ###	Scale: 1:1250	Sheet: 01
				Next:	Size: A1	
All rights reserved. Total or partial reproduction of this drawing without authorisation of the proprietor is prohibited.						