
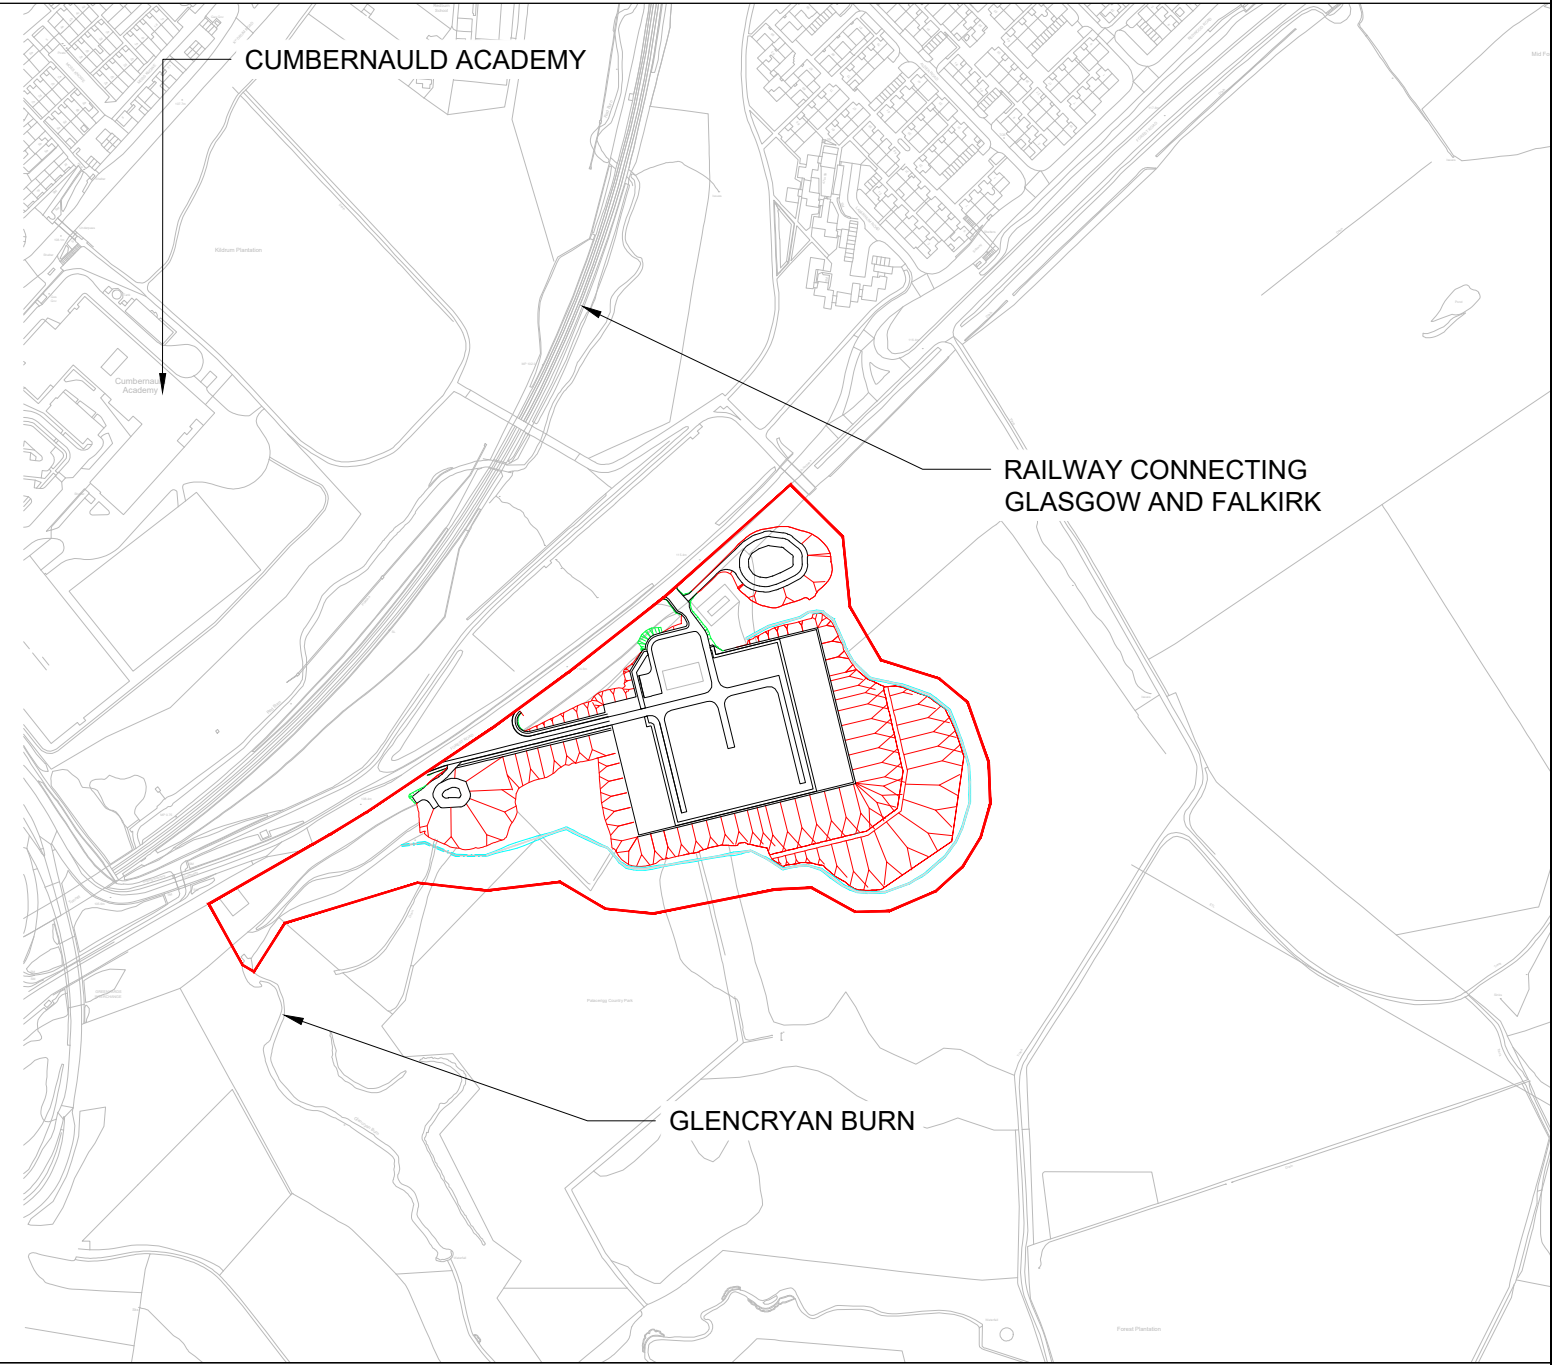


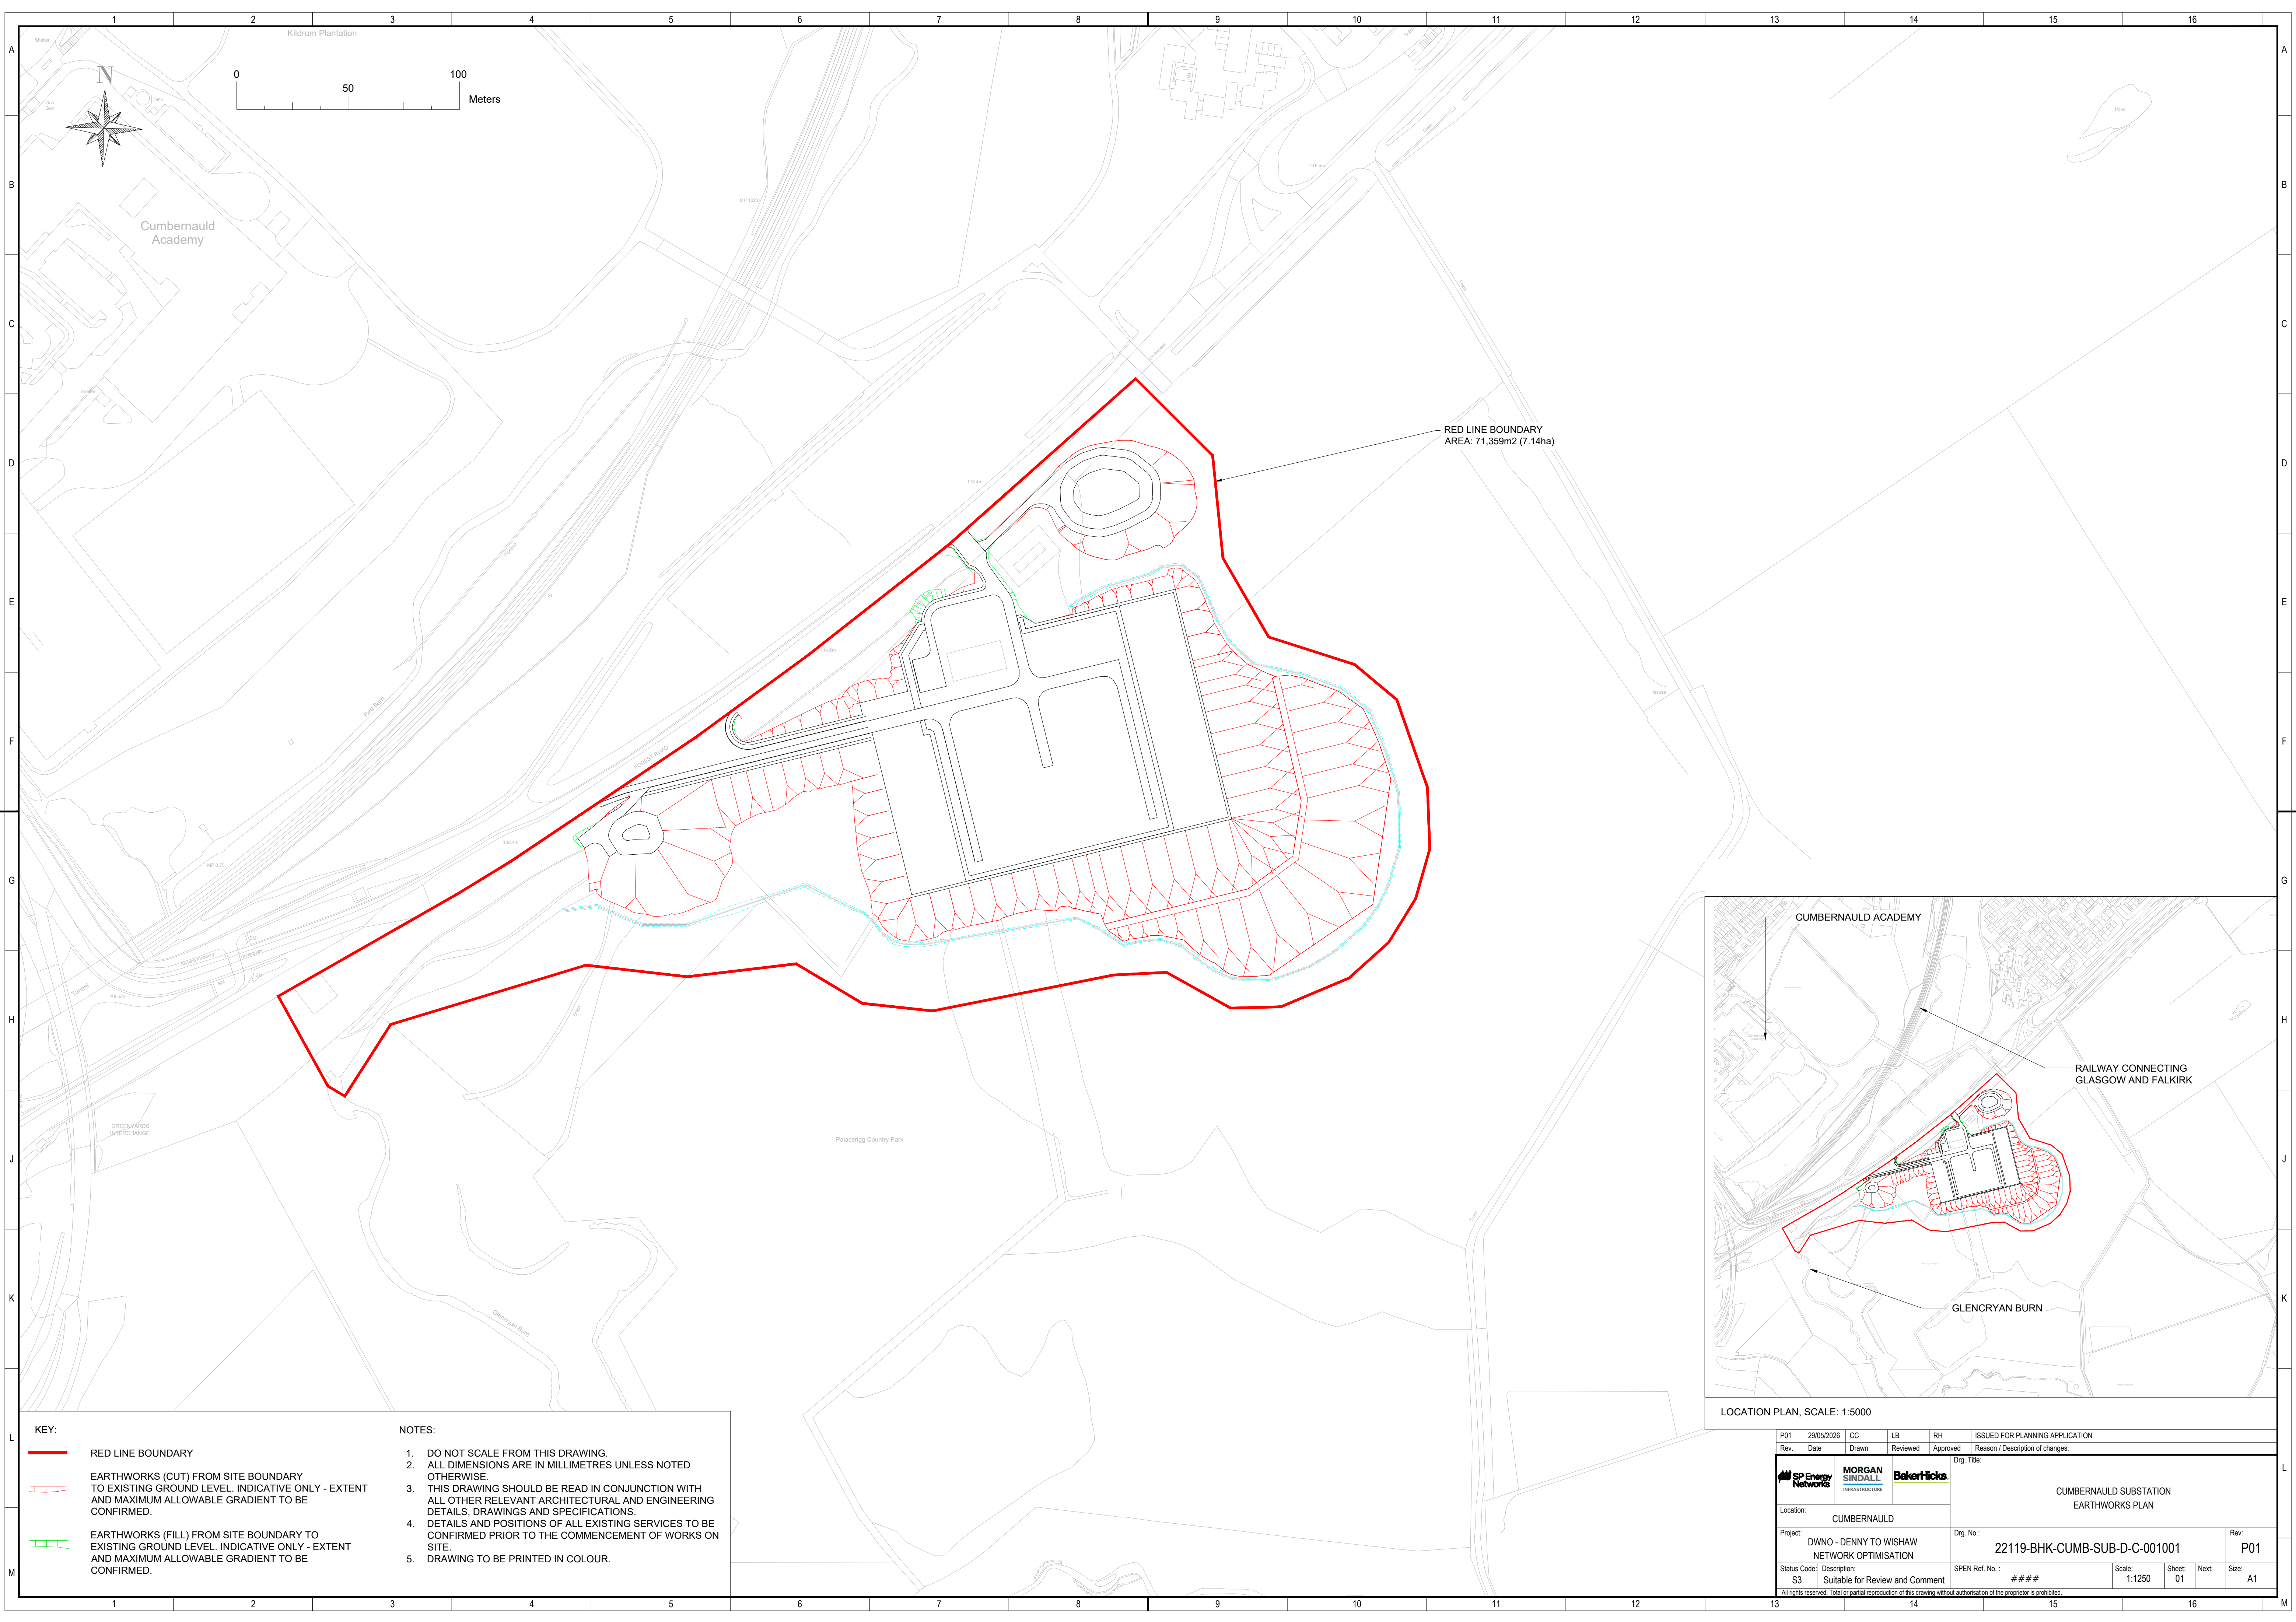

LOCATION PLAN, SCALE: 1:5000

- KEY:**

— RED LINE BOUNDARY

▨ EARTHWORKS (CUT) FROM SITE BOUNDARY TO EXISTING GROUND LEVEL. INDICATIVE ONLY - EXTENT AND MAXIMUM ALLOWABLE GRADIENT TO BE CONFIRMED.

▨ EARTHWORKS (FILL) FROM SITE BOUNDARY TO EXISTING GROUND LEVEL. INDICATIVE ONLY - EXTENT AND MAXIMUM ALLOWABLE GRADIENT TO BE CONFIRMED.
- NOTES:**

 - DO NOT SCALE FROM THIS DRAWING.
 - ALL DIMENSIONS ARE IN MILLIMETRES UNLESS NOTED OTHERWISE.
 - THIS DRAWING SHOULD BE READ IN CONJUNCTION WITH ALL OTHER RELEVANT ARCHITECTURAL AND ENGINEERING DETAILS, DRAWINGS AND SPECIFICATIONS.
 - DETAILS AND POSITIONS OF ALL EXISTING SERVICES TO BE CONFIRMED PRIOR TO THE COMMENCEMENT OF WORKS ON SITE.
 - DRAWING TO BE PRINTED IN COLOUR.

P01	29/05/2026	CC	LB	RH	ISSUED FOR PLANNING APPLICATION	
Rev.	Date	Drawn	Reviewed	Approved	Reason / Description of changes.	
						
Location:		CUMBERNAULD		Drg. Title:		
Project:		DWNO - DENNY TO WISHAW NETWORK OPTIMISATION		Drg. No.:		Rev.
Status Code:		S3		22119-BHK-CUMB-SUB-D-C-001001		P01
Description:		Suitable for Review and Comment		SPEN Ref. No.:		###
All rights reserved. Total or partial reproduction of this drawing without authorisation of the proprietor is prohibited.		Scale:		1:1250		Sheet:
		Next:				Size:
						A1